


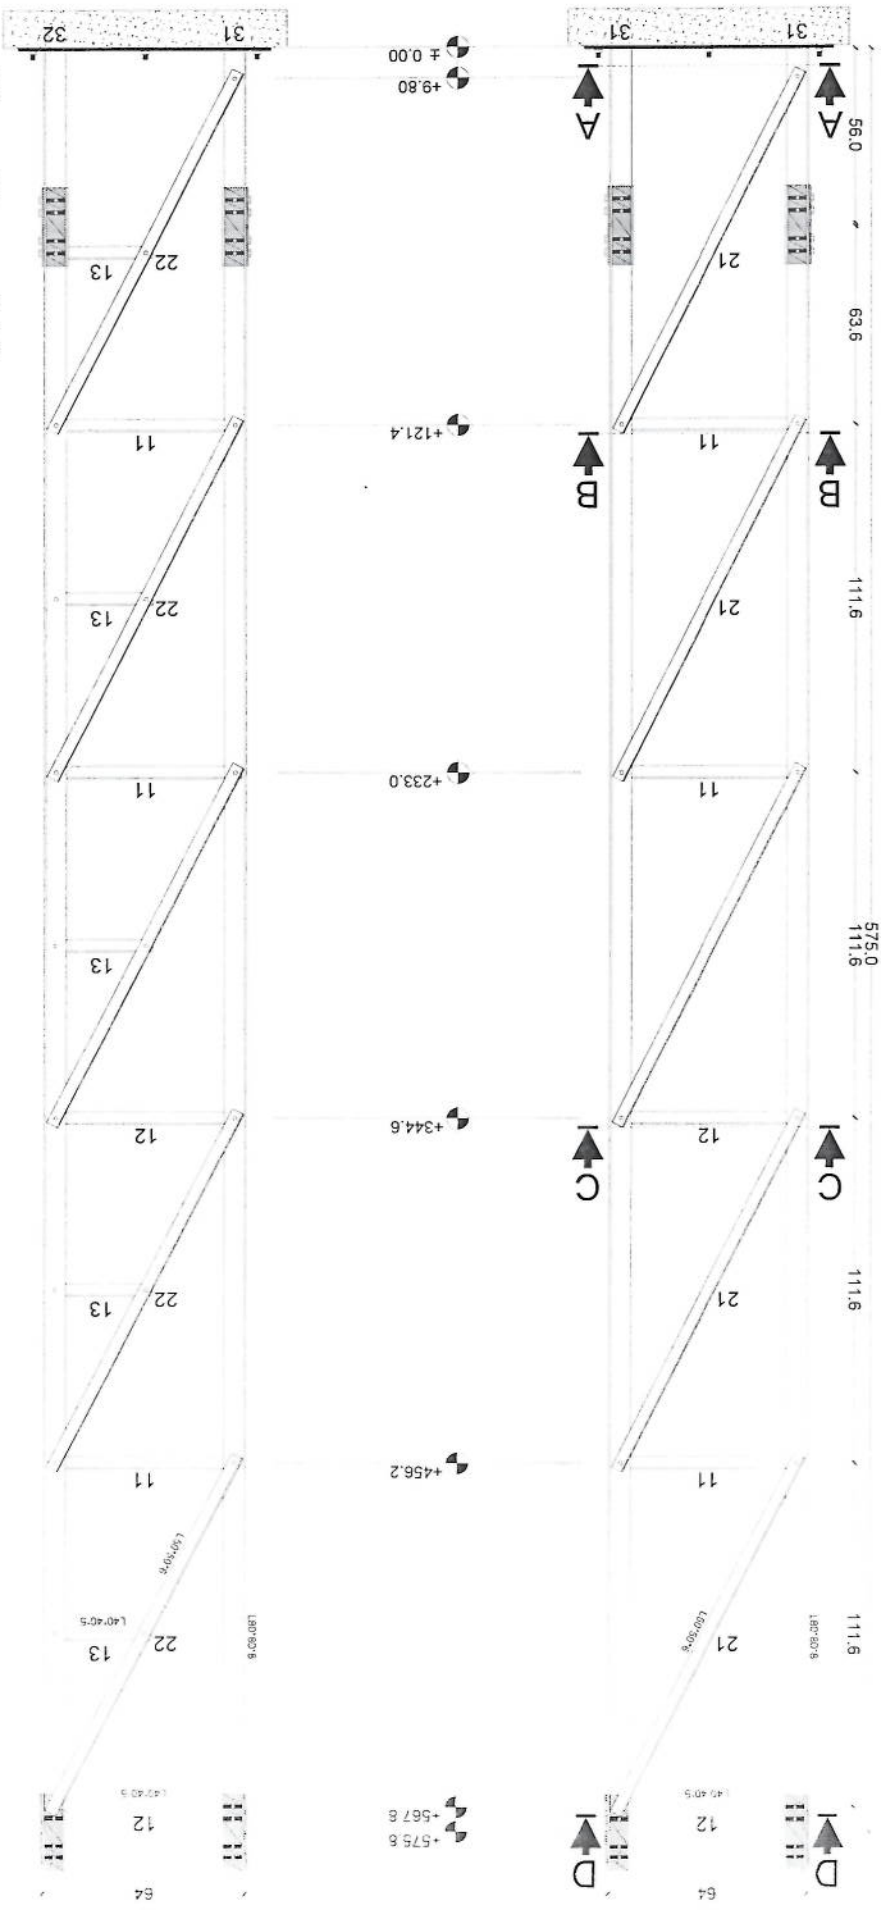


Section (1)

MANUFACTURED

CLIENT AFGHAN TELECOM

TITLE 30M GUYED MAST TOWER

Handwritten signature

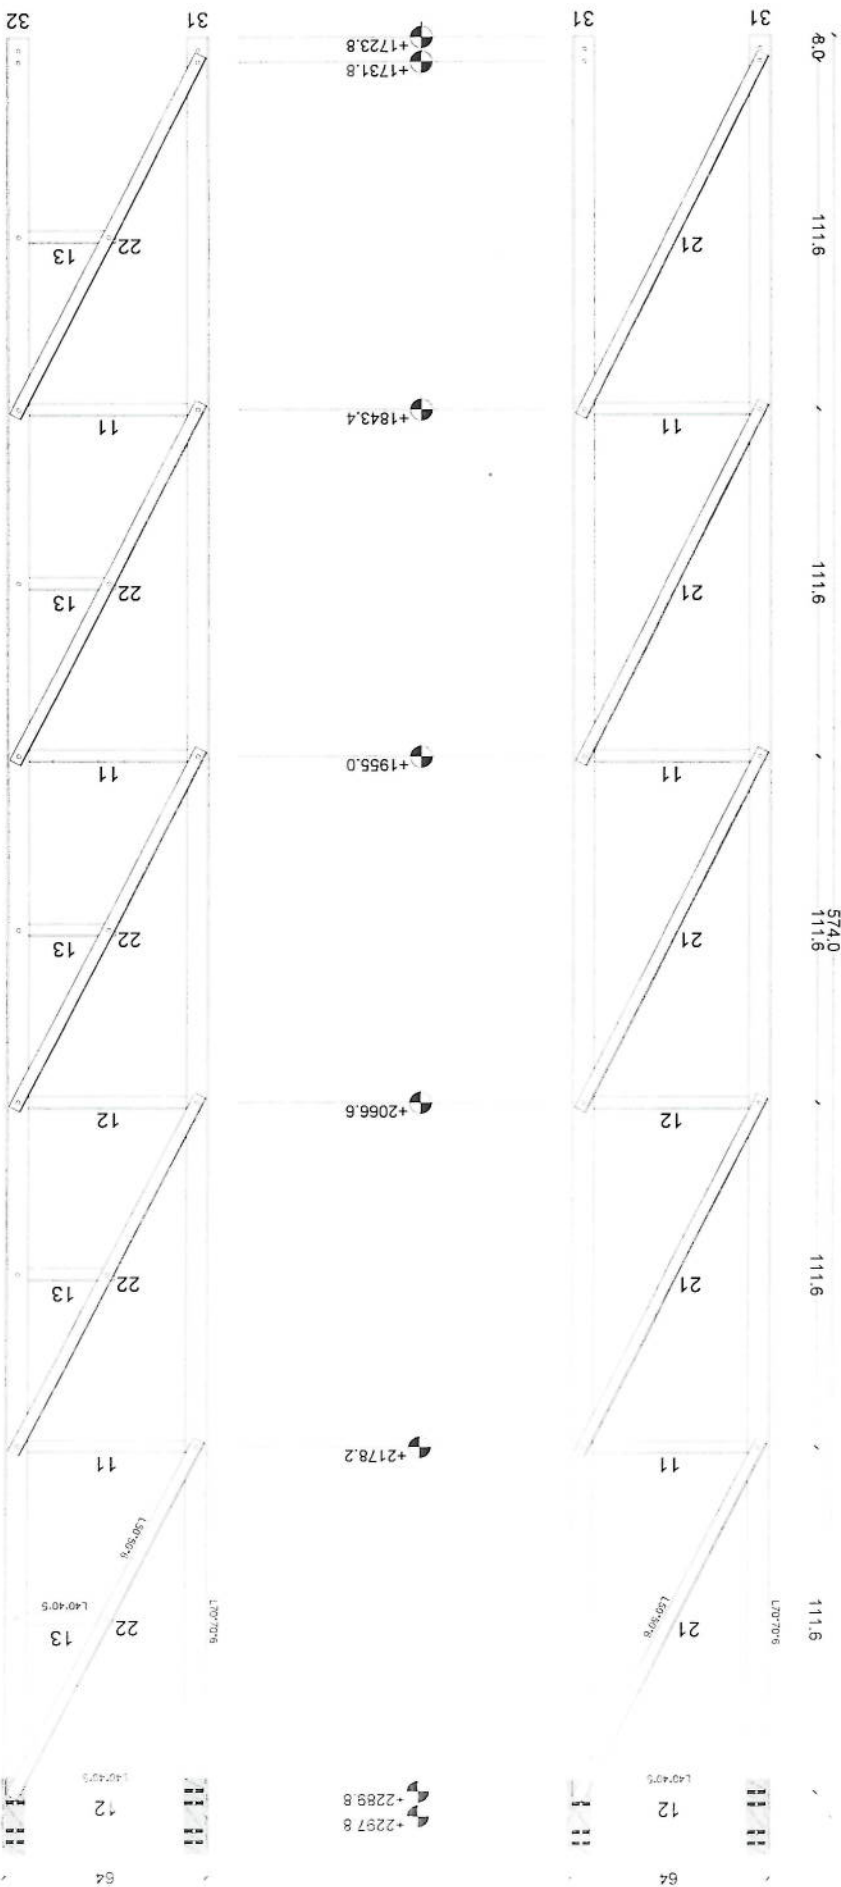


Section (4)

MANUFACTURED

CLIENT AFGHAN TELECOM

TITLE 30M GUYED MAST TOWER


[Handwritten signature]

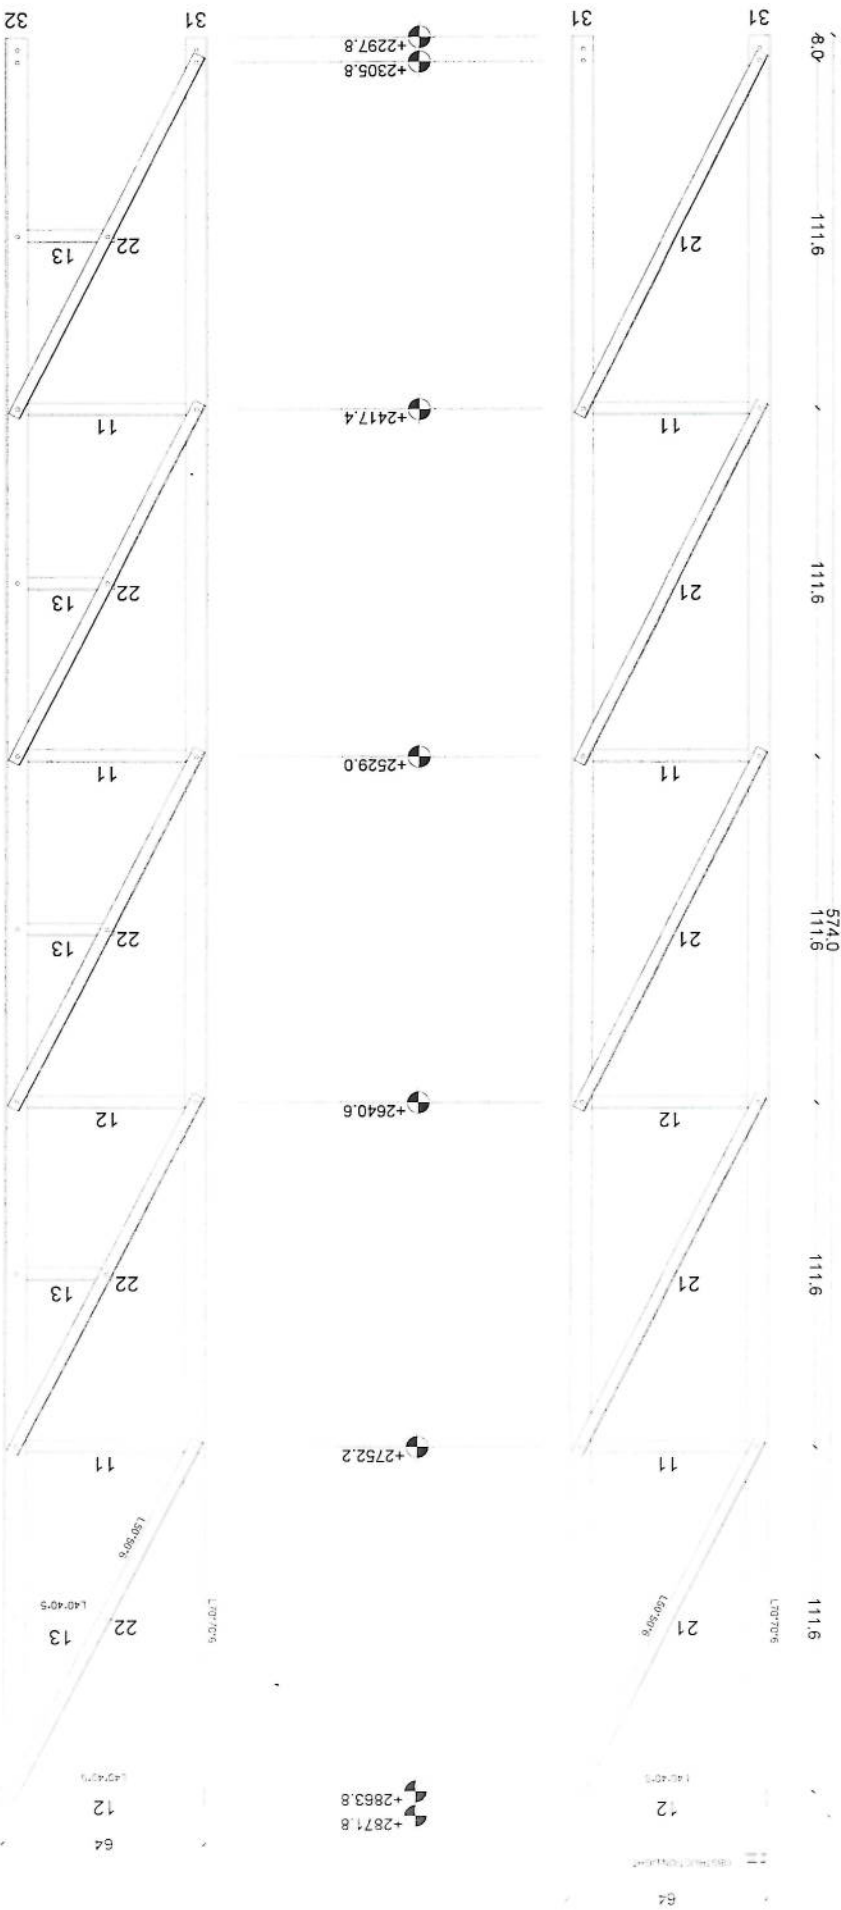

Section (5)

MANUFACTURED
CLIENT AFGHAN TELECOM
TITLE 30M GUYED MAST TOWER

[Handwritten signature]

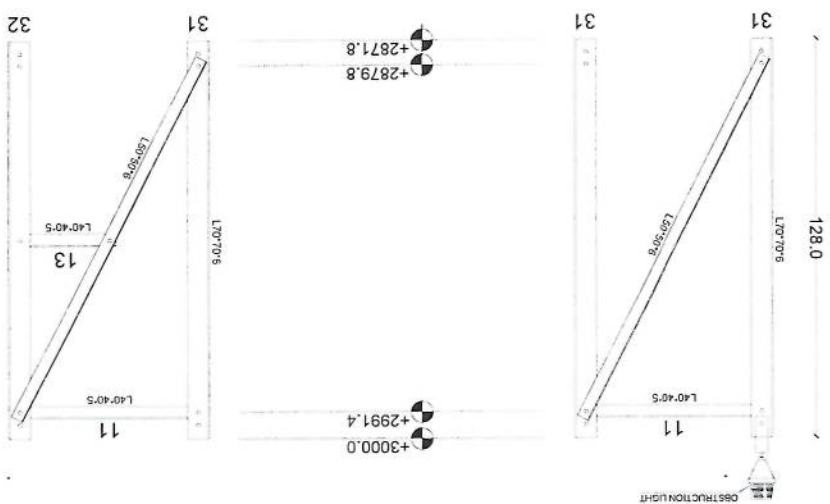

Section (6)






MANUFACTURED

CLIENT AFGHAN TELECOM

TITLE 30M GUYED MAST TOWER


[Handwritten signature]

Section Detail

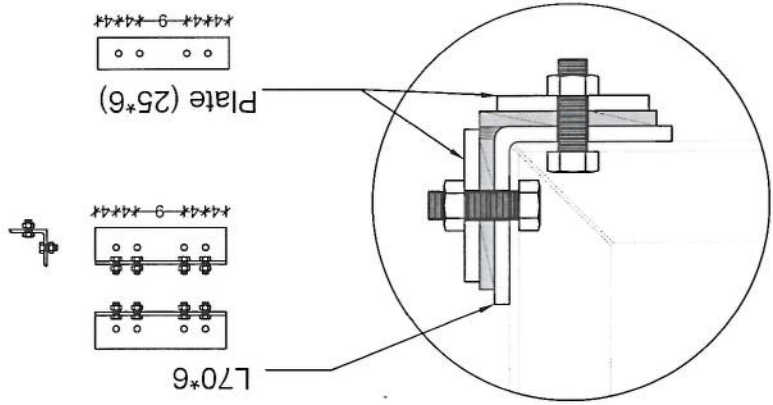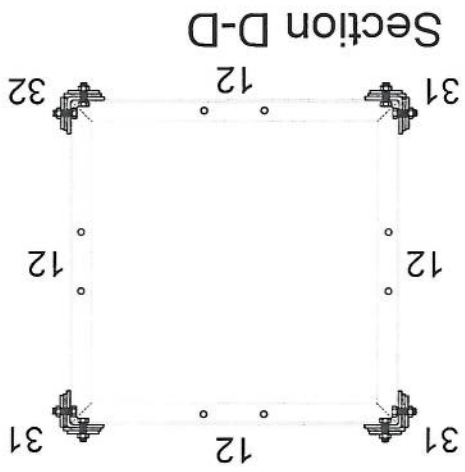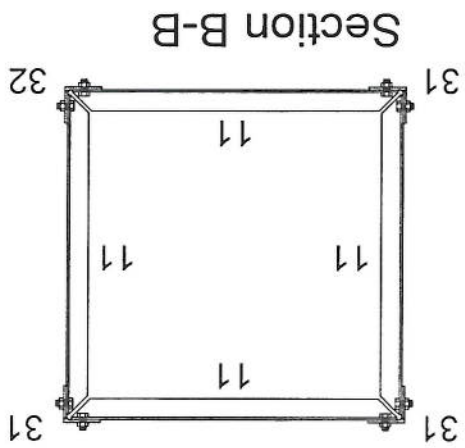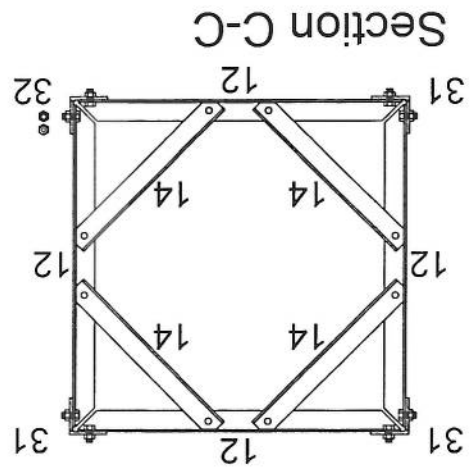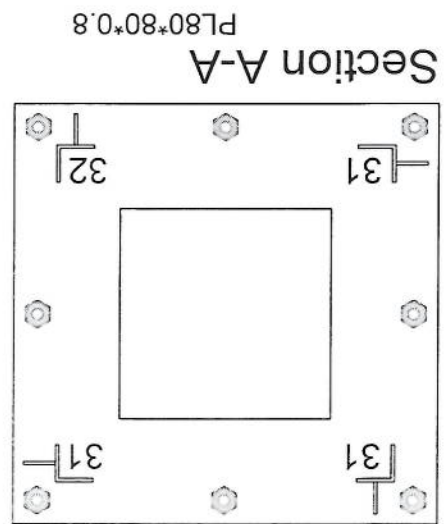


Handwritten signature

TYP 1M ANTENNA SUPPORT

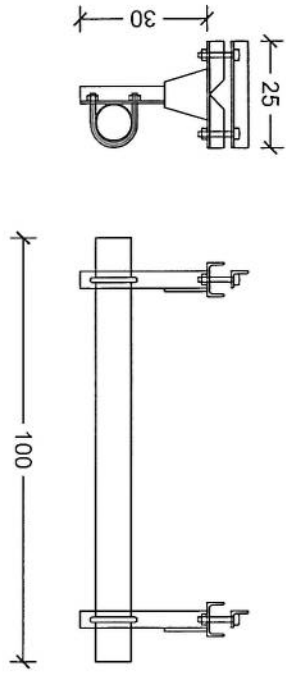

TYP 3M ANTENNA SUPPORT

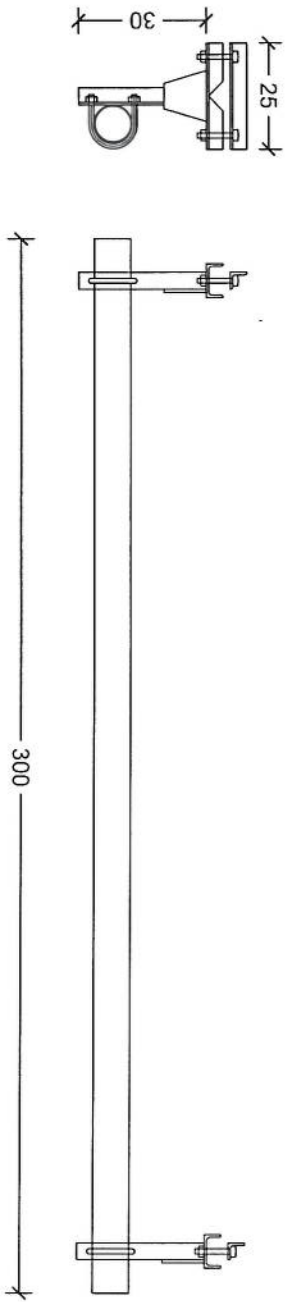



MANUFACTURED

CLIENT AFGHAN TELECOM

TITLE 30M GUYED MAST TOWER

[Handwritten signature]


Guyed Tower Foundation - 1

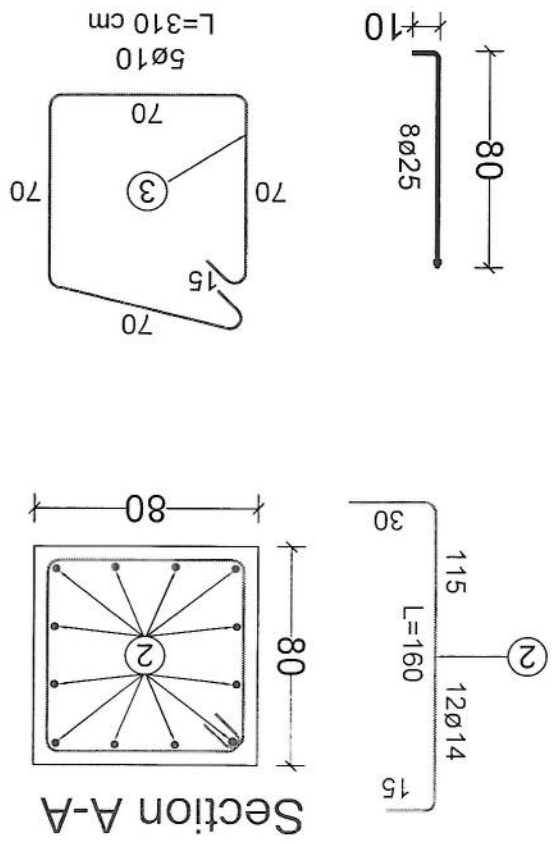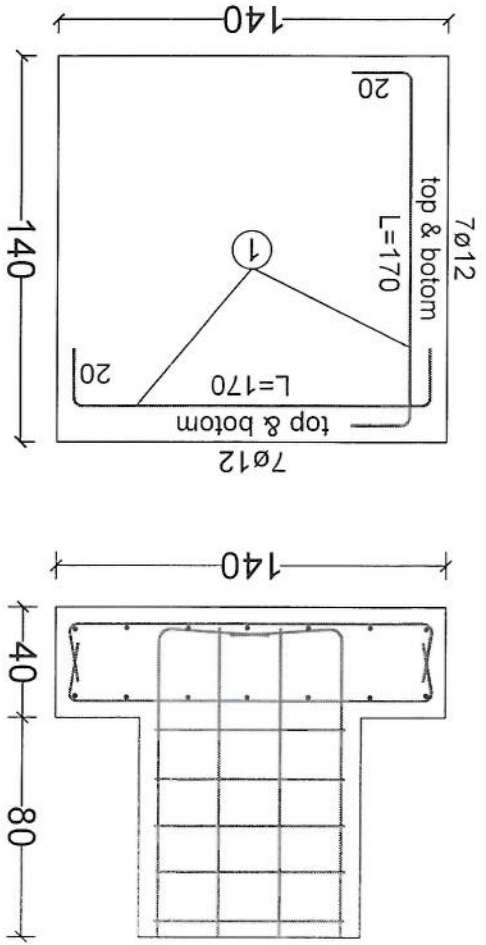

30m - Guyed Tower Foundation - 1 (For One Foundation)						
BAR TYPE	DIA (mm)	LENGHT (cm)	NO OF BARS	UNIT WT (kg/m)	TOTAL WT (kg)	
1	ø12	170	28	0.89	34.18	
2	ø14	160	12	0.89	20.83	
3	ø10	310	5	0.62	13.45	
TOTAL WEIGHT OF STEEL. (kg)					69	
LEAN CONCRETE VOLUME. (Cu.m)					0.12	
REINFORCED CONCRETE VOLUME. (Cu.m)					0.91	
EXCAVATION. (Cu.m)					2.55	
REINFORCEMENT STEEL.					S420	
CONCRETE.					C20	

Handwritten signature in blue ink.

Foundation For Cable - 2

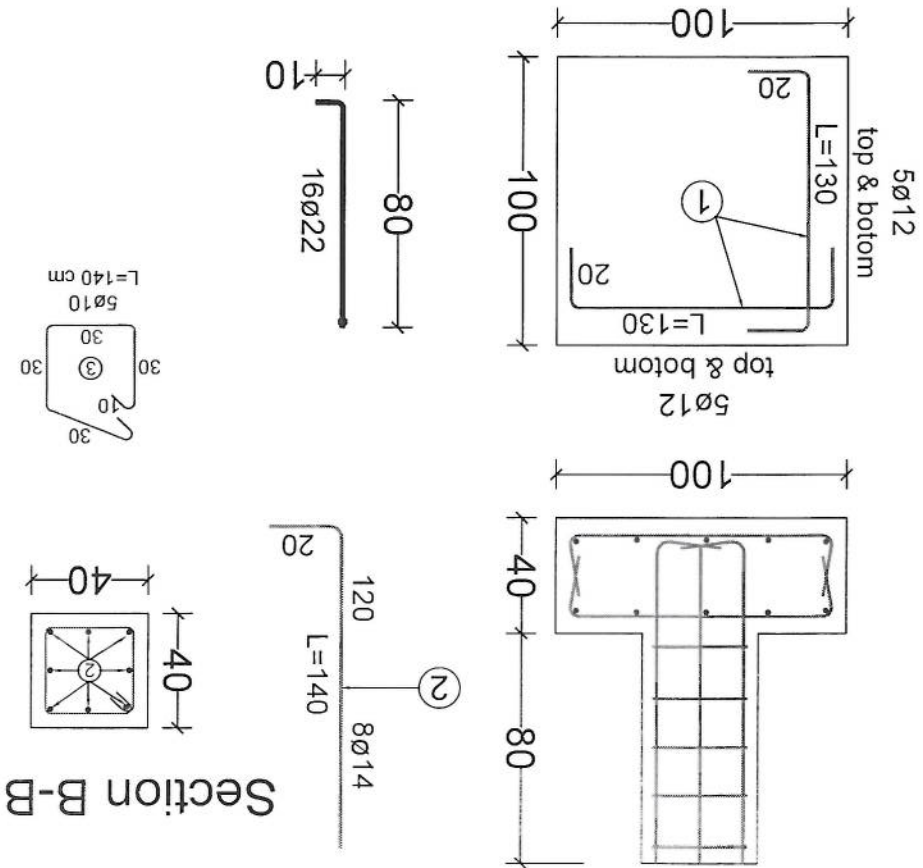

30m - Guyed Tower Foundation -1 (For One Foundation)					
BAR TYPE	DIA (mm)	LENGHT (cm)	NO OF BARS	UNIT WT (kg/m)	TOTAL WT (kg)
1	ø12	130	20	0.89	19.94
2	ø14	140	8	0.89	10.32
3	ø10	140	5	0.62	6.08
TOTAL WEIGHT OF STEEL. (kg)				36	
LEAN CONCRETE VOLUME. (Cu.m)				0.12	
REINFORCED CONCRETE VOLUME. (Cu.m)				0.4	
EXCAVATION. (Cu.m)				1.87	
REINFORCEMENT STEEL.				S420	
CONCRETE.				C20	

Handwritten signature

01	SITE PLAN
06	REF. A101



LEGEND:

	CRASHED ROCK	100%
	PCC	100%
	DOOR TYPE 1	100%

حضرات پروردگار:

سایت های حجی نس ایم

SITE PLAN WITH FENCE WALL
with related to site plan

CHECKED BY


SCALE: 1:75

OWNER:
AFGHAN TELECOM


Saltram Telecommunication Company
KABUL
AFGHANISTAN

USE 6mm Fence

D1

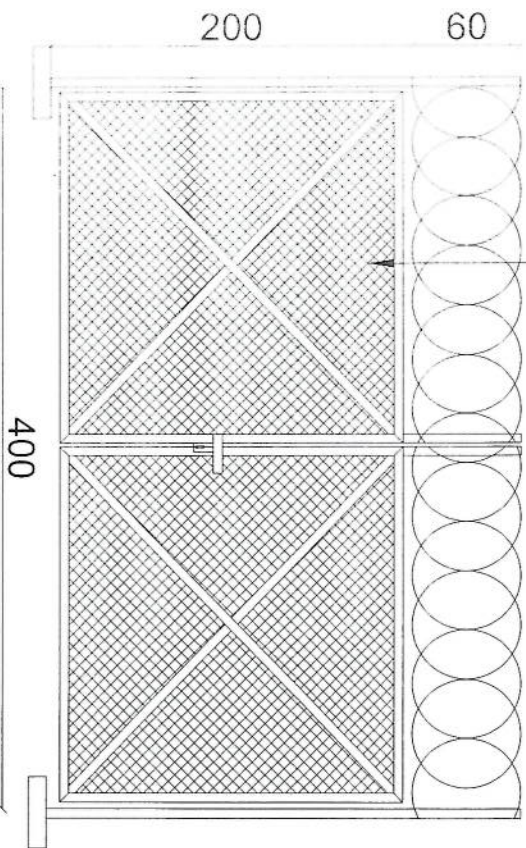


D1

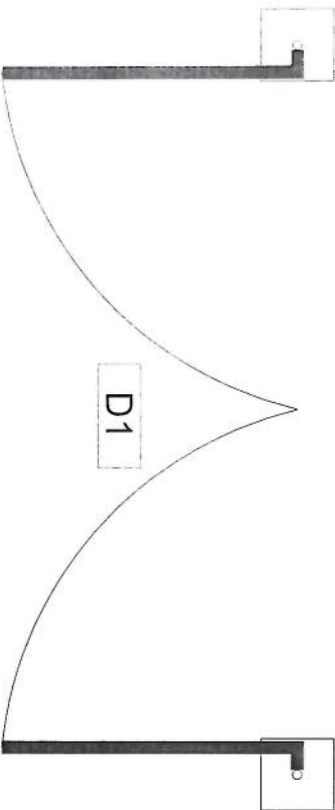

Use Ø 600mm Wire

use (Ø2 inch) 2mm Pipe

Use PCC Foundation

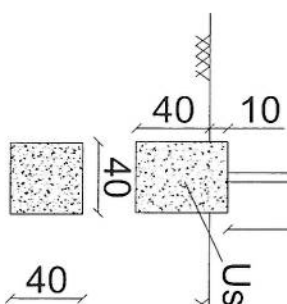

REVISION RECORDS	
REVISION NO	DATE
1	2025/02/24

LEGEND:	
	BRICK MASONRY
	STONE MASONRY
	PCC (PLASTER)
	BAZZER WIRE
	LIGHT


PROJECT TITLE / NO:	GSM SITES
DATE OF ISSUE:	2025/02/24

DRAWING TITLE:	FENCE WALL ELEVATIONS & DETAILS
CHECKED BY:	SAEED AHMED


APPROVED BY:	SAEED AHMED
SCALE:	1:25

ACTUAL DATE:	2025/02/24
ISSUE DATE:	2025/02/24
OWNER:	AFGHAN TELECOM


- Notes:
- 1 The foundation is adopts reinforced concrete, the concrete is C20; (C20:compressive strength is 20N/mm2); the foundation lays on a 10cm thick crush stone pad;
 - 2 Ø12: mild steel, rebars strength 210N/mm2
 - 3 minimum concrete cover for rebar is 3.5cm,
 - 4 All units are in cm
 - 5 All edges of the Slab should be curve

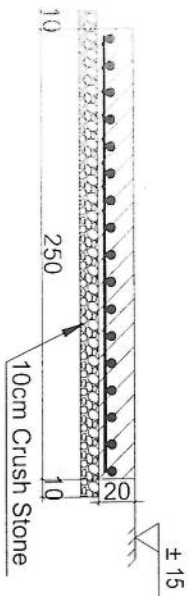

2-2 section

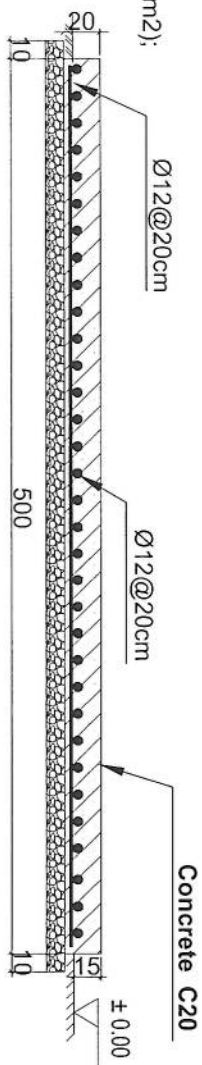

1-1 section

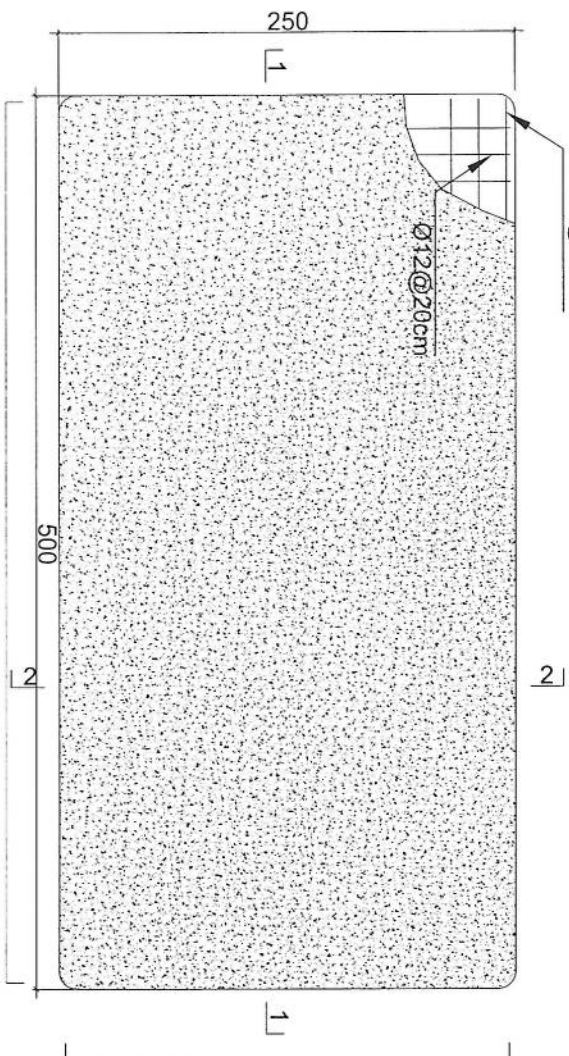

N=26 Ø12mm@20cm L=2.63

N=14 Ø12mm@20cm L=5.13

Generator Foundation

3 GENERATOR FOUNDATION

06 REF. A103

SCALE: 1:25

REVISION RECORDS		
NO	DATE	DESCRIPTION
1		

LEGEND:	
CRUSHED ROCK	
PC (PLASTER)	
RC	
± 0.00	GROUND LEVEL

PROJECT TITLE / NO:	GSM SITES
DESIGNED BY:	SALEH ALI ALI
CHECKED BY:	
DRAWN BY:	
CIVIL TEAM	

DRAWING TITLE:	GENERATOR FOUNDATION
SCALE:	1:25
ACTUAL DATE:	27/03/2025
ISSUE DATE:	
DRG. NO:	03

OWNER:	AFGHAN TELECOM
APPROVED BY:	
SCALE:	1:25
ACTUAL DATE:	27/03/2025
ISSUE DATE:	
DRG. NO:	03

OWNER:	AFGHAN TELECOM
APPROVED BY:	
SCALE:	1:25
ACTUAL DATE:	27/03/2025
ISSUE DATE:	
DRG. NO:	03




SALEH ALI ALI
KABUL
AFGHANISTAN

REVISION RECORDS	
REVISION NO	DATE
تغییرات	تاریخ

LEGEND:	
	CRUSHED ROCK
	PCC

PROJECT TITLE / NO:	GSM SITES
PLAN NO:	04
DRAWING TITLE:	SUN SHELTER FOR GENERATOR
DRAWN BY:	CIVIL TEAM
CHECKED BY:	
APPROVED BY:	
SCALE:	1:75
ACTUAL DATE:	24/02/2025
ISSUE DATE:	
OWNER:	AFGHAN TELECOM
PROJECT NO:	

OWNER:	AFGHAN TELECOM
PROJECT NO:	
SCALE:	1:75
ACTUAL DATE:	24/02/2025
ISSUE DATE:	
DRAWN BY:	CIVIL TEAM
CHECKED BY:	
APPROVED BY:	
PROJECT TITLE:	SUN SHELTER FOR GENERATOR
PLAN NO:	04
DRAWING TITLE:	SUN SHELTER FOR GENERATOR
DRAWN BY:	CIVIL TEAM
CHECKED BY:	
APPROVED BY:	
SCALE:	1:75
ACTUAL DATE:	24/02/2025
ISSUE DATE:	
OWNER:	AFGHAN TELECOM
PROJECT NO:	

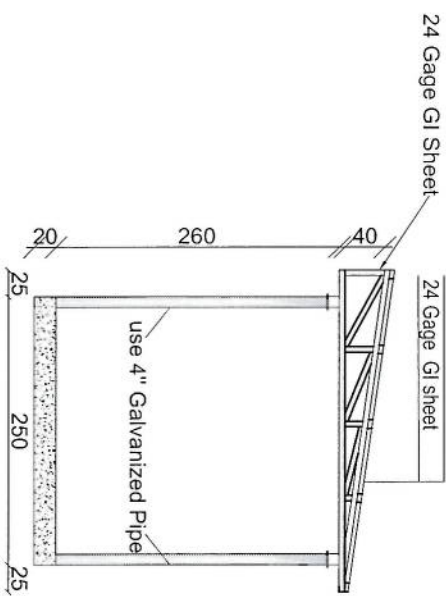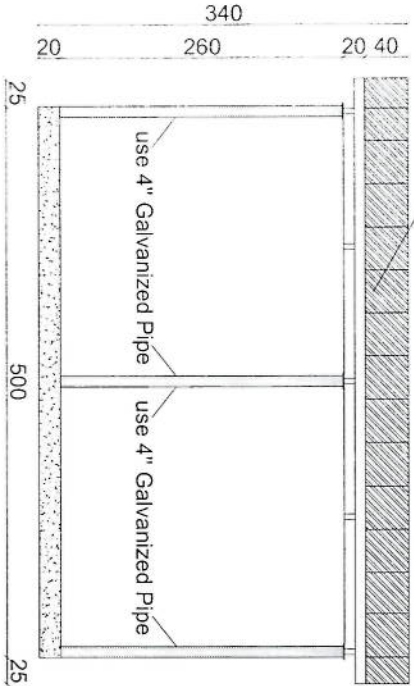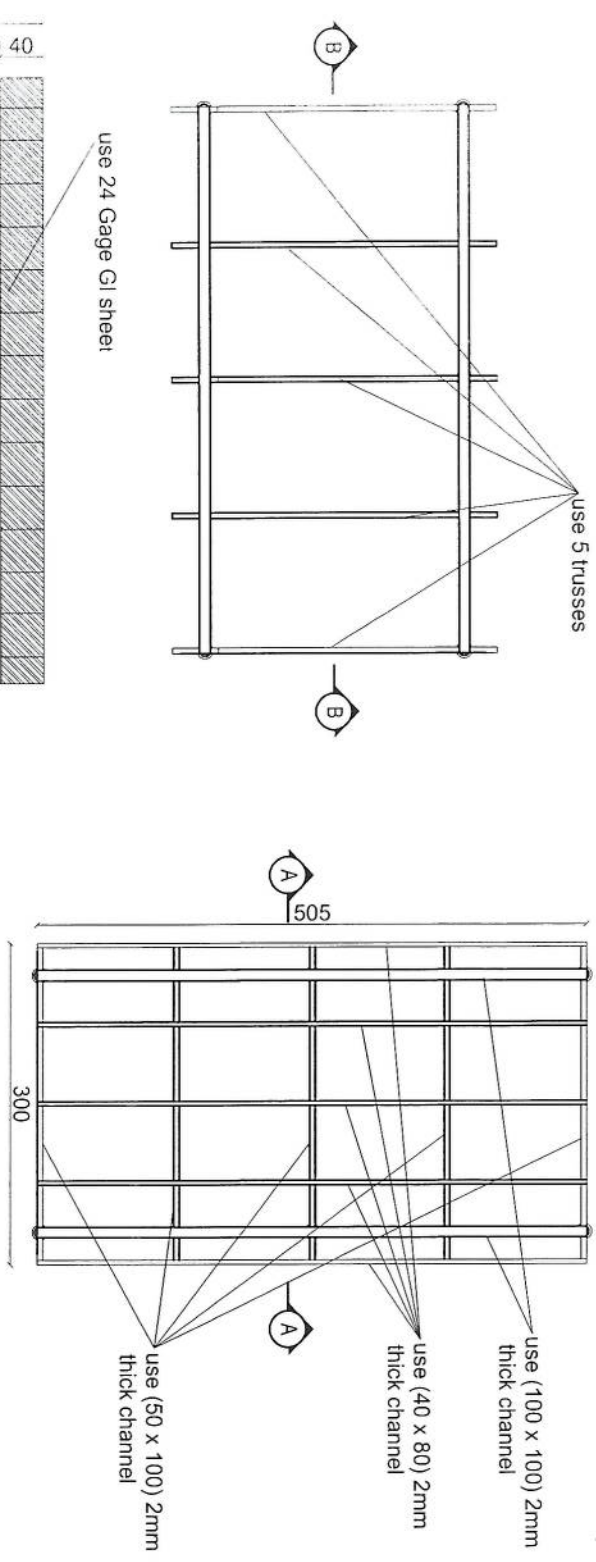

SUN SHELTER FOR GENERATOR

SCALE: 1:75

REVISION RECORDS	
REVISION NO	DESCRIPTION
1	Initial

LEGEND:	مطابق:
CHAINED ROCK	سنگ زنجیره ای
POC	نقطه کنترل پروژه

PROJECT TITLE / NO:	GSM SITES
موضوع پروژه / شماره:	مواقع GSM

DRAWING TITLE:	SUN SHELTER FOR ZTE BTS
عنوان نقشه:	سایه بان برای ایستگاه BTS

DRAWN BY:	CIVIL TEAM
ترسیم کننده:	تیم عمران


CHECKED BY:	
بررسی کننده:	

APPROVED BY:	
تایید کننده:	

SCALE:	1:50
ACTUAL DATE:	24.03/2025
ISSUE DATE:	DRG NO. 06


OWNER:	AFGHAN TELECOM
مالک:	شرکت مخابرات افغانستان

Salem Telecommunication Company
KABUL
AFGHANISTAN

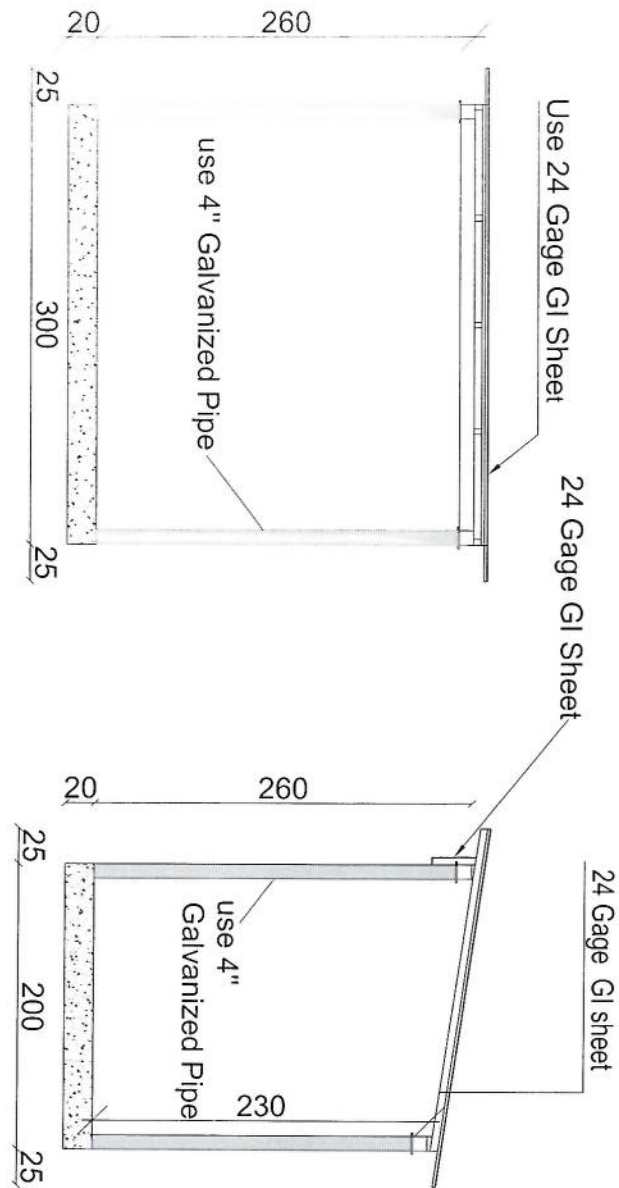

Section BB

Section AA

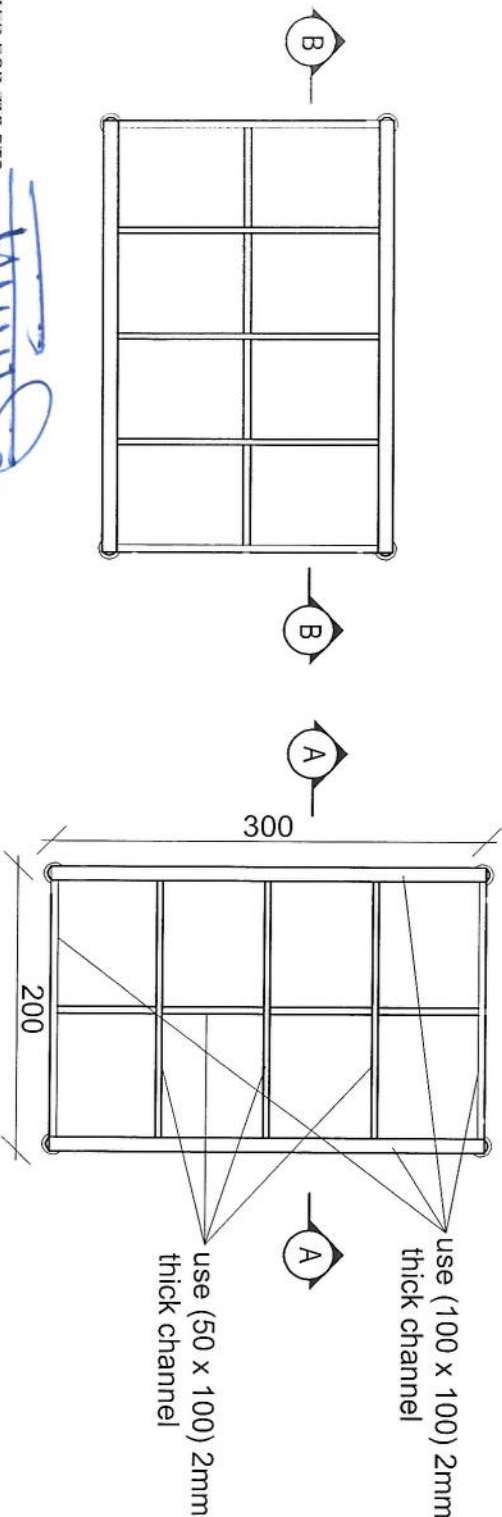

لست سایت های توسعهی ولایت کندهار مورد تأیید رهبری شرکت افغان تیلی کام

SN	SiteID	LAT	LONG	Province	District	Add	Site Service Type	Site Owner	Near End Site ID	Near End Site Distance	Near End Site Traffic 3G+4G (PS) GB Daily Base	Near End Site Traffic 2G+3G (CS) Erling Daily Base	Tower Type	Tower Height
1	KND079	31.6273213	65.0460847	Kandahar	Maiwand	Maiwand Bazar	Coverage /Capacity	AFTEL	KND158	1.114km	620 GB	491 Erl	CMT	30m
2	KND080	30.9732034	66.4145201	Kandahar	Spin Boldak	Chedoti Poti	Coverage /Capacity	AFTEL	KND020	960m	640 GB	96 Erl	CMT	30m
3	KND081	31.613249	65.766235	Kandahar	5th	Arazi Main Office	Coverage /Capacity	AFTEL	KND002	800m	270 GB	60 Erl	RT	20m
4	KND082	31.6233922	65.8605759	Kandahar	Damand	Ghlabi Qalacha	Coverage /Capacity	AFTEL	KND415	2.08km	380 GB	143 Erl	CMT	30m

محمد هارون محمدي

محمد اجمل افغان

محمد جان رواق

حکمت الله ستانگزي

محمد جان عقيقي

واریج کونده معاونیت عملیاتی بیسیم

رئیس تخریبی بیسیم

آمر ترانسویشن TX

آمر BSS RF

RF Optimization

پوهنیا علی احمد سامند

رئیس عملیاتی شرکت افغان تیلی کام

Handwritten signatures and stamps at the top of the page.

1	Site ID (سایت ID)	KND079
2	دندنه شماره	1
3	GPS coordinates	31.6273213, 65.0460847
4	نام ساحه و منطقه	میوند یا زار
5	نام ولسوالی و ولایت مربوطه	میوند ولسوالی، کندهار
6	(نام ساحه) که قرار تفتیش بوشی سایت بآید	
7	مالیت (میتن) شخص یا دولتی	شخصی
8	مالی خایه/خانه قابل دسترس است	بله
9	شماره تماس مالک یا سکنه خایه	عبدالرزاق 0701309646
10	شخصی/کرای	شخصی
11	مالی خایه یا نصب سایت و شرایط اقلان تیلی هم راضی است	بله
12	موافقه اقلان یا ساحه یا مالک خایه صورت گرفت؟	بله
13	نوعیت سایت (سایت یا روی میتن)	روی میتن
14	چگونگی ساحه (شهری، روستایی، دورست) VIP یا	روستایی
15	سری که واسطه نقلیه تردد بتواند دارد	بله
16	آیا به سری جهت تردد واسطه ضرورت است	نه خیر
17	چه مقدار سری تردد واسطه ضرورت است (به متر)	
18	در صورتیکه دندنه سایت سیستم تعمیرات باشد	
19	نوعیت تعمیر (مسکونی/تجاری)	
20	تعداد منازل	
21	ارتفاع تعمیر	
22	راه رسیدن به نام (زمینه ترویج داخلی)	
23	امکان خایه یا ساحه وسایل سیستم به کرای است؟	
24	امکان تعمیر قابلیت برداشت سایت را دارد؟	
25	نوعیت سیستم (رنگ، دندنه، یا کد)	
26	مساحت موجود سیستم (طول و عرض)	
27	تاور مورد نیاز (دندنه یا کد)	
28	ارتفاع تاور مورد نیاز	
29	ارتفاع مخمومی تاور و تعمیر از سطح زمین منزل	
30	در صورتیکه دندنه سیستم به خایه یا ساحه	
31		

درج معلومات به اساس سروی از ساحه درج معلومات به ضرورتی همگام سروی