


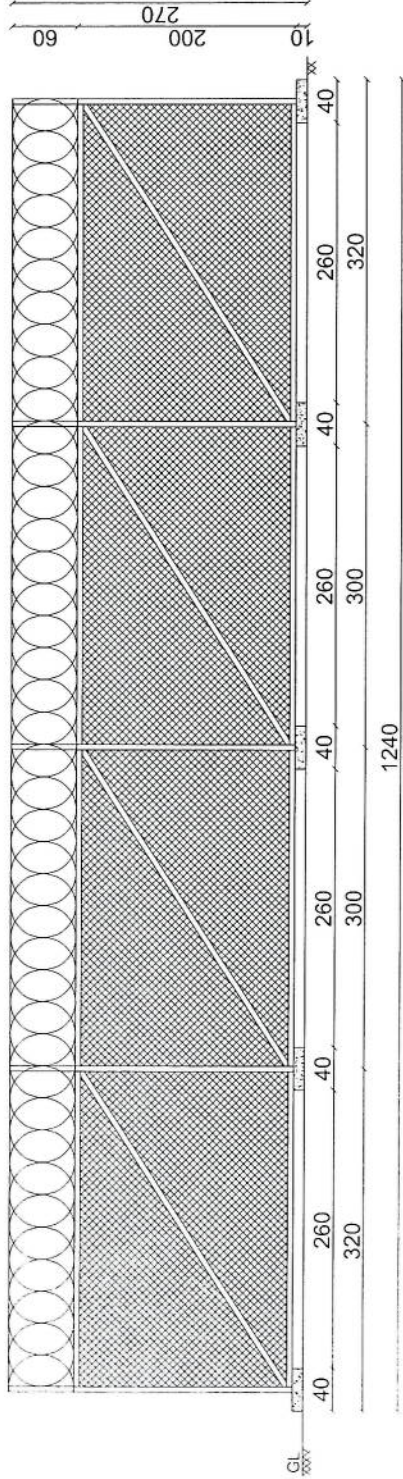


SCALP 1:75

REVISION RECORDS	
REVISION NO	DATE
تغییرات	تاریخ
DESCRIPTION	
تشریفات	
LEGEND:	
BRICK FREE	خاکریز
STONE MASONRY	سنگکاری
POC PLASTER	پتک گچ
RAZOR WIRE	سیم خاردار
LIGHT	روشنایی
PROJECT TITLE / NO:	
GSM SITES	
عنوان پروژه:	
موقعیت های GSM ام	
DRAWING TITLE:	
FENCE WALL ELEVATIONS & DETAILS	
نمای های دیوار محصور با جزئیات	
DRAWN BY:	کرسیم:
CIVIL TEAM	
CHECKED BY:	تایید کننده:
APPROVED BY:	
مستقر:	
SCALE:	1:75
مقیاس:	
ACTUAL DATE:	24/02/2025
ISSUE DATE:	
ORG.NO: 02	
OWNER:	AFGHAN TELECOM
مالك پروژه:	
Islam Telecommunication Company	
KABUL AFGHANISTAN	



EAST ELEVATION

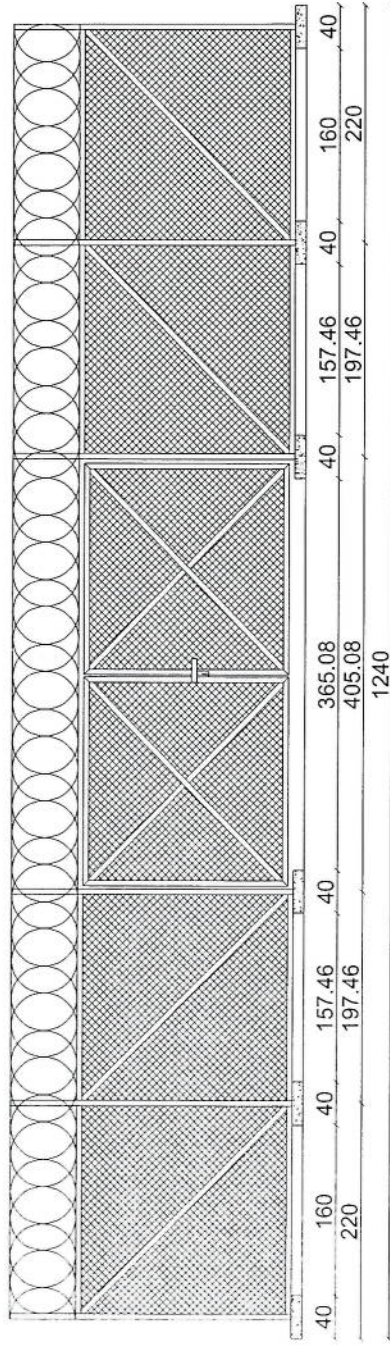

WEST ELEVATION




SCALE: 1:75

WALL ELEVATIONS & DETAILS

REF. A200

USE 6mm Fence

D1

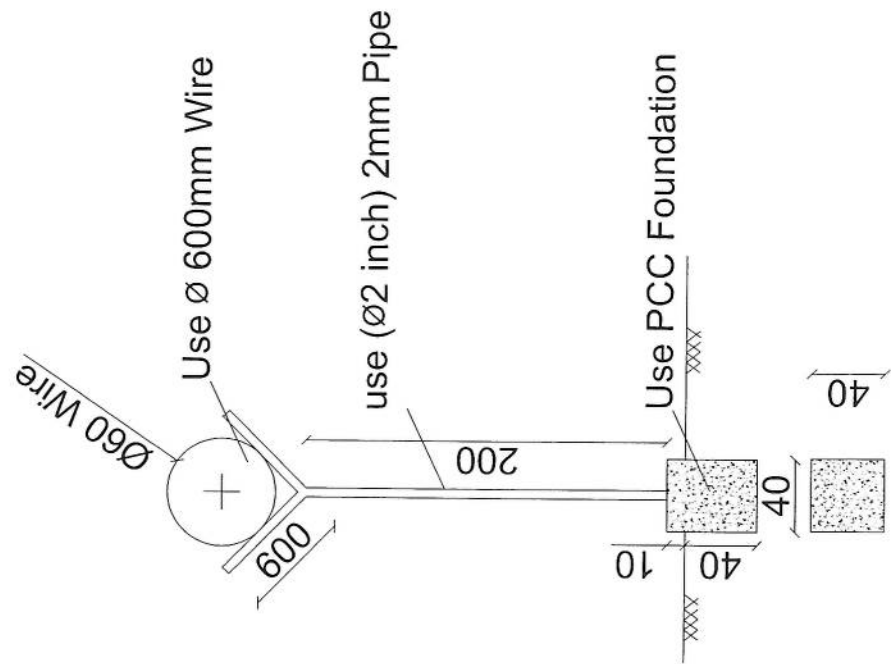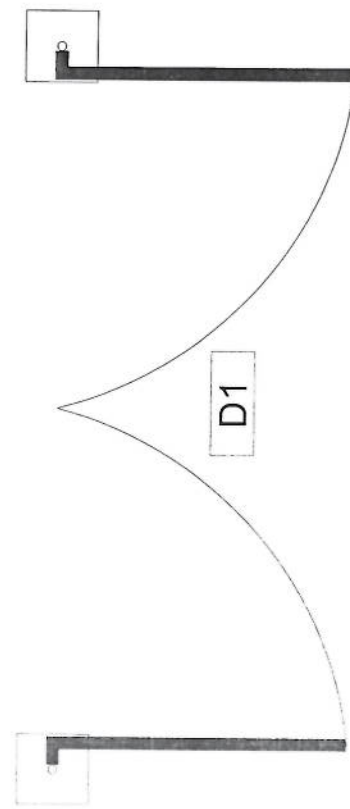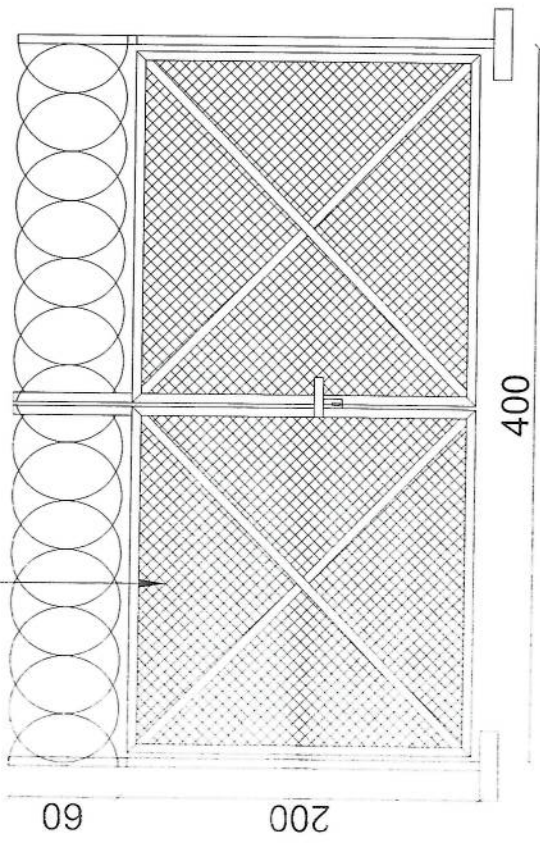

REVISION RECORDS		تغییرات	
REVISION NO	DATE	DESCRIPTION	توضیحات

LEGEND:	علامه:
BRICK FRED	جفت پنبه
DOOR TYPE 1	در دروازه نوع اول
D1	

PROJECT TITLE / NO:	GSM SITES
	محل های GSM

DRAWING TITLE:	DOOR & COLUMN DETAILS
	مشخصات دروازه و ستون

DRAWN BY:	ترسیم:
CIVIL TEAM	

CHECKED BY:	تایید:

APPROVED BY:	مستقر:

SCALE:	1:25
ACTUAL DATE:	24/03/2025
ISSUE DATE:	
DRG.NO:	02

OWNER:	مالک پروژه:
AFGHAN TELECOM	

REVISION RECORDS		تغییرات	
REVISION NO	DATE	DESCRIPTION	تاریخ

LEGEND:	علائق:
CRASHED ROCK	سنگ خرد
PCC (PLASTER)	سنگ خرد (پلاستر)
NCC	سنگ خرد
GROUND LEVEL	سطح زمینی
±0.00	±0.00

PROJECT TITLE / NO:	GSM SITES
عنوان پروژه:	سایتهای GSM

DRAWING TITLE:	GENERATOR FOUNDATION
عنوان نقشه:	اسفند بنای مولد

DRAWN BY:	CIVIL TEAM
ترسیم کننده:	تیم عمران

CHECKED BY:	
بررسی کننده:	

APPROVED BY:	
تأیید کننده:	


SCALE:	1:25
ACTUAL DATE:	24.03.2025
ISSUE DATE:	
DRG NO:	03

OWNER:	AFGHAN TELECOM
مالک پروژه:	

سلام	Salam Telecommunication Company
KABUL	AFGHANISTAN

Notes:

1. The foundation is adopts reinforced concrete, the concrete is C20; (C20:compressive strength is 20N/mm2); the foundation lays on a 10cm thick crush stone pad;
- 2 Ø12: mild steel,rebars strength 210N/mm2
3. minimum concrete cover for rebar is 3.5cm,
- 4 All units are in cm
- 5.All edges of the Slab should be curve

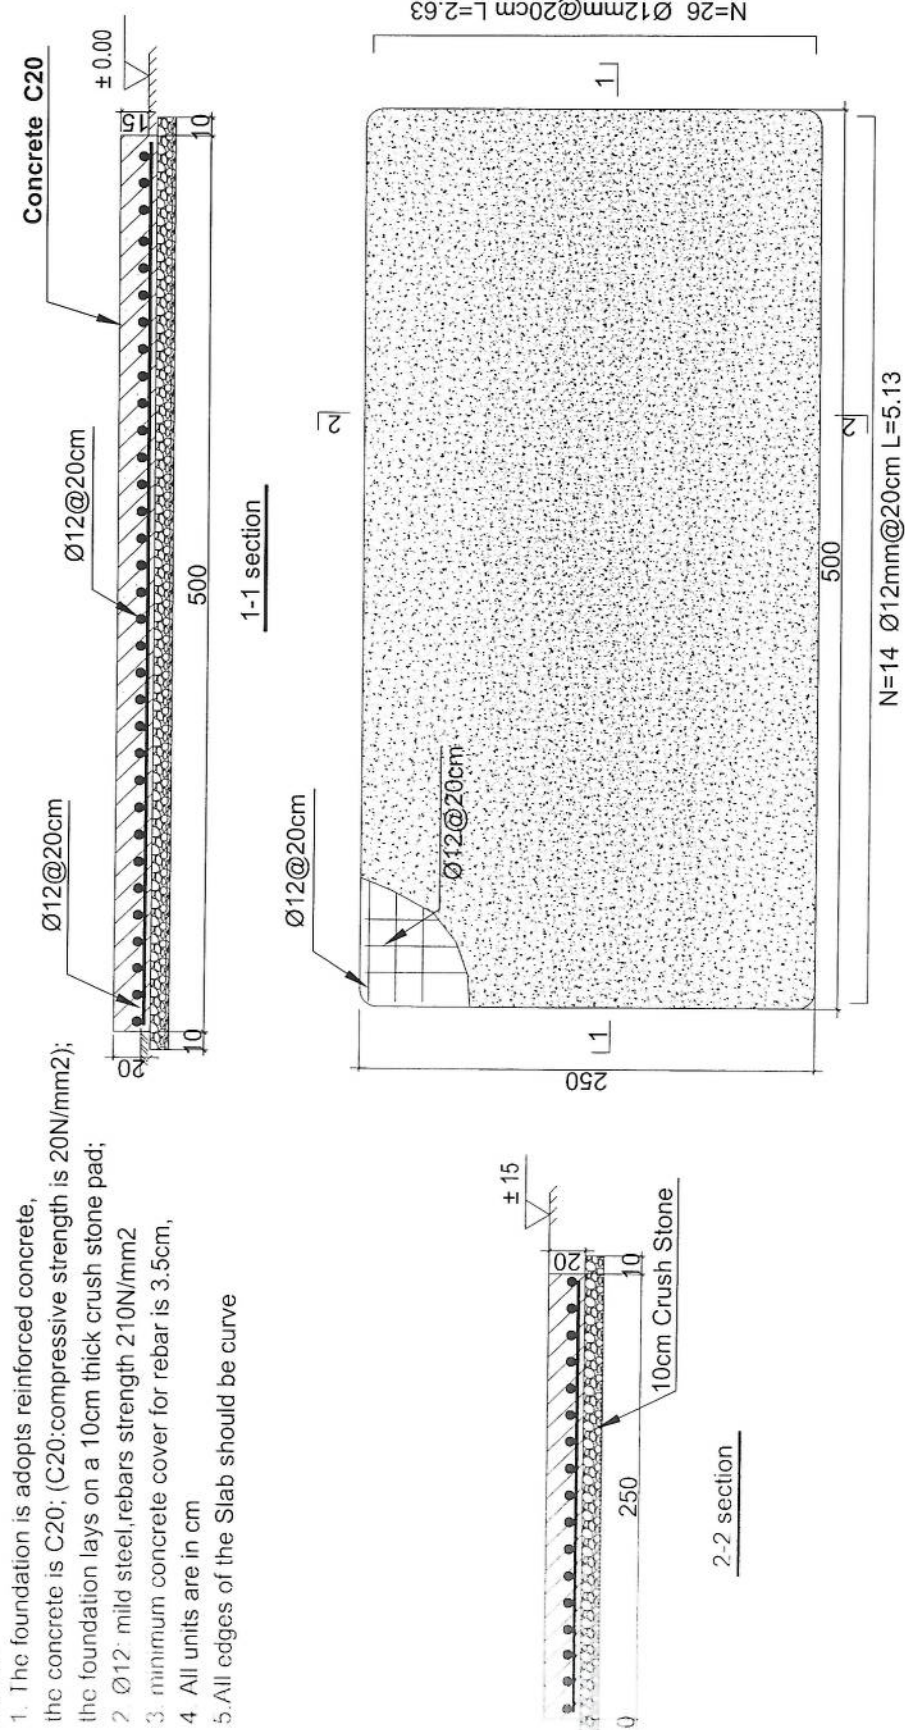

Generator Foundation

SCALE: 1:25

GENERATOR FOUNDATION

REF A102

REVISION RECORDS		تغییرات	
REVISION NO	DATE	تاریخ	توضیحات

LEGEND: CRUSHED ROCK PCC	عنوان: محل: نوع کاربری:
--------------------------------	-------------------------------

PROJECT TITLE / NO: GSM SITES	عنوان پروژه: سایت های GSM
----------------------------------	------------------------------

DRAWING TITLE: SUN SHELTER FOR GENERATOR	عنوان نقشه: سایه بان برای ژنراتور
---	--------------------------------------

DRAWN BY: CIVIL TEAM	ترسیم کننده: تیم عمران
-------------------------	---------------------------

CHECKED BY:	کنترل کننده:
-------------	--------------

APPROVED BY:	تایید کننده:
--------------	--------------



SCALE: 1/75	مقیاس:
----------------	--------

ACTUAL DATE: 24/02/2025	تاریخ واقعی:
----------------------------	--------------



ISSUE DATE:	تاریخ انتشار:
-------------	---------------

OWNER: AFGHAN TELECOM	مالک پروژه: افغان تله کام
--------------------------	------------------------------

سلام Salcam Telecommunication Company KABUL AFGHANISTAN	شرکت Salcam Telecommunication Company کابل افغانستان
--	---

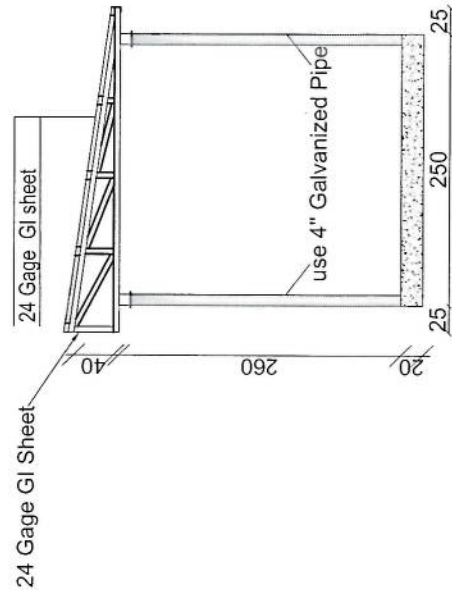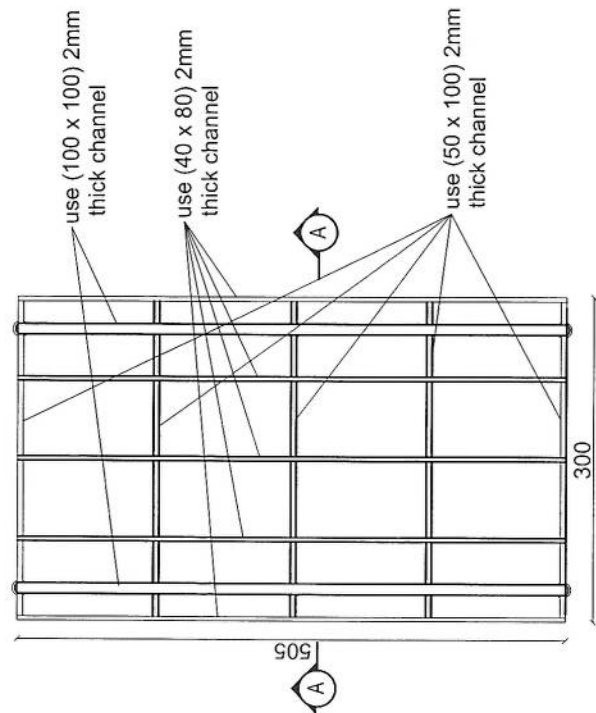

Section AA

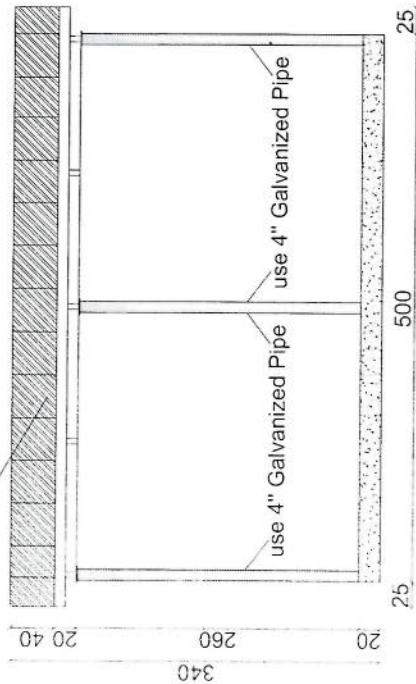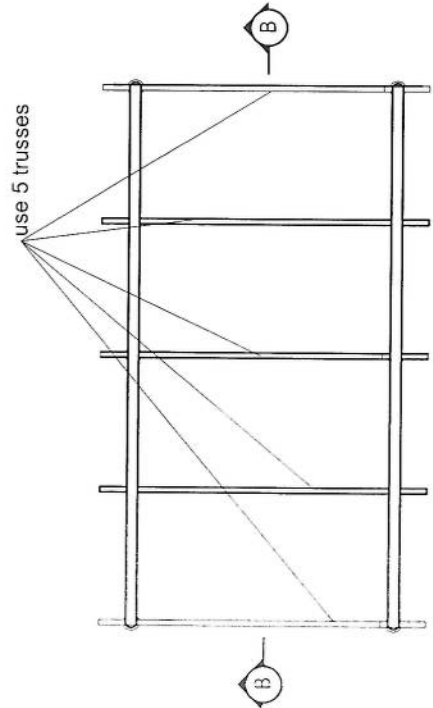

Section B-B


05
0/

SUN SHELTER FOR GENERATOR
REF. A103

SCALE: 1:75


REVISION RECORDS		DESCRIPTION	
REVISION NO	DATE	تاریخ	توضیحات

LEGEND: CRUSHED ROCK RCC	PROJECT TITLE / NO: GSM SITES عنوان پروژه: سایت های GSM
DRAWING TITLE: SUN SHELTER FOR ZTE BTS سایه بان برای BTS	DRAWN BY: CIVIL TEAM
CHECKED BY:	APPROVED BY:
SCALE: 1:50	ACTUAL DATE: 24.03/2025 ISSUE DATE:
OWNER: AFGHAN TELECOM	
سلام Salam Telecommunication Company KABUL AFGHANISTAN	

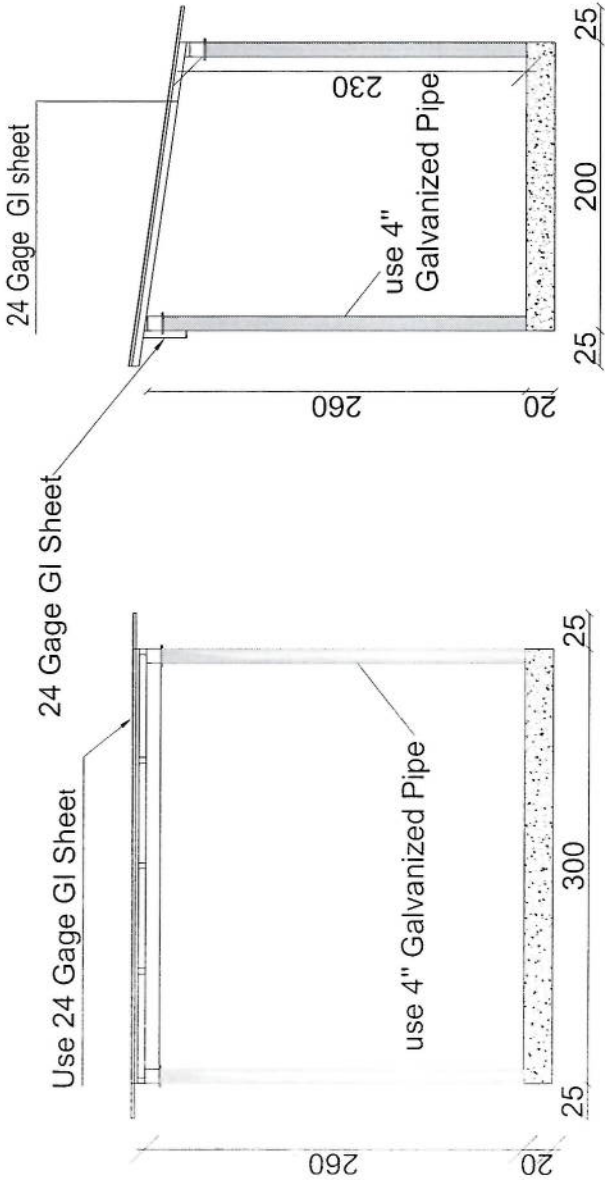

Section AA

Section BB

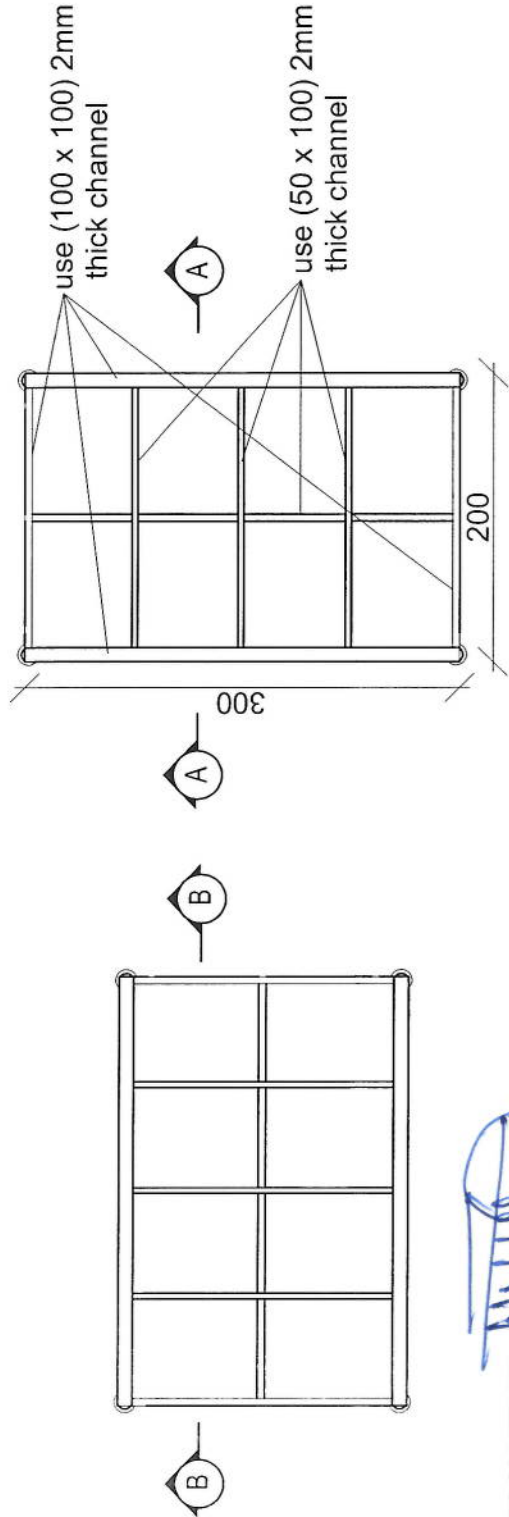

SCALE: 1:50

SUN SHELTER FOR ZTE BTS


REF. A105

Handwritten signature


Project No.:		Scale: 1/11		Rat. No. 00		Sheet No. 1	
Tower Type: TOWER NB		Title: NB TOWER 30m PANEL 1					
Client:		Project: AFGHAN TELECOM					
Rev.	Design	Drawn	Checked	Approved	Date	Description	
00		S. Ghodiri		A. Sadohshour	10/13/24		

Specification	Qty
M12*40	168
M16*55	48


SEC. 10-10

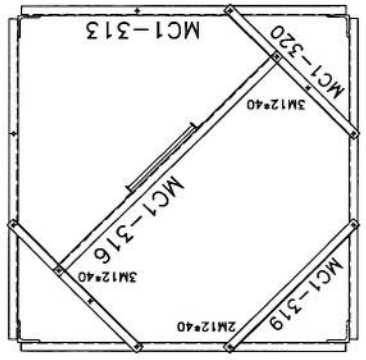



SEC. 9-9

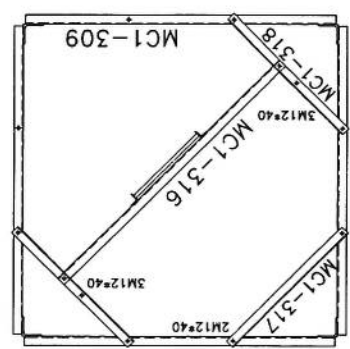

SEC. C-C





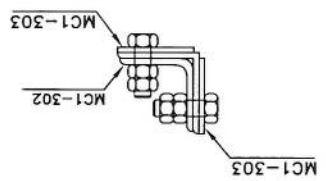


SEC. 8-8

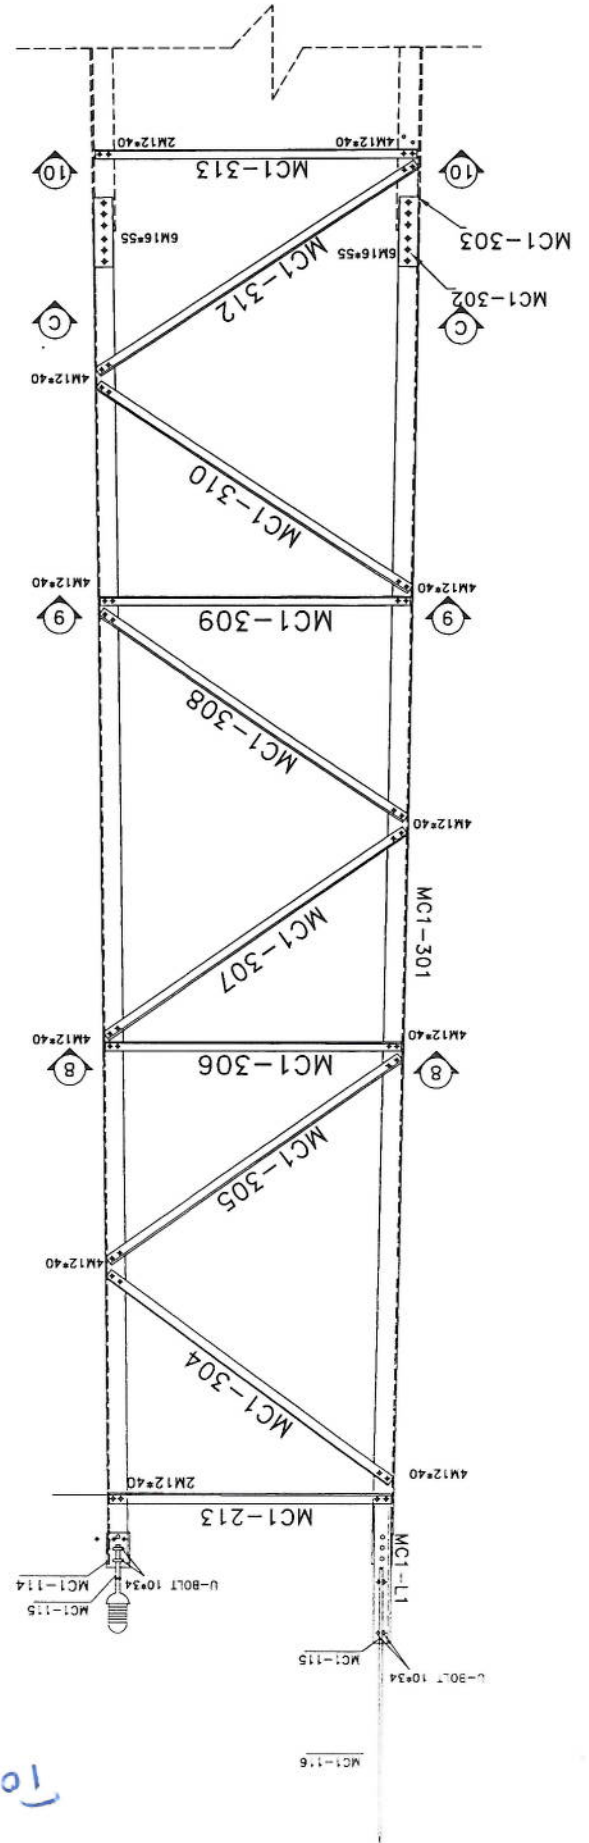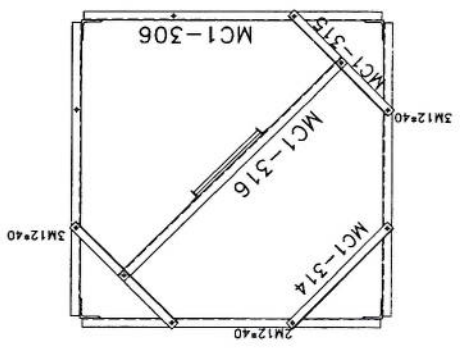


Tower Type - GF - 30m

List Of Bolts - PANEL 4	
Qty	Specification
200	M12*40
64	M16*60

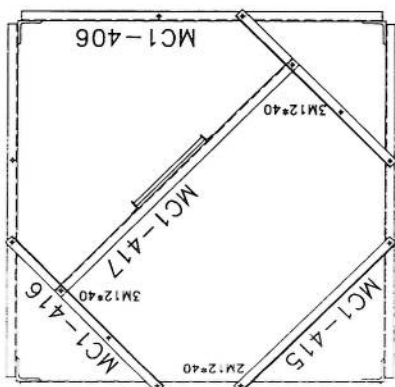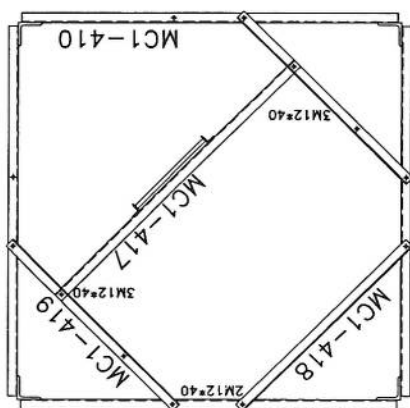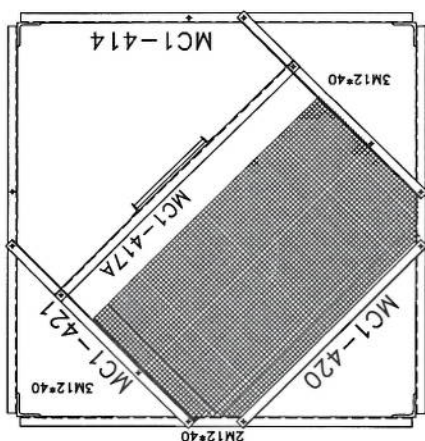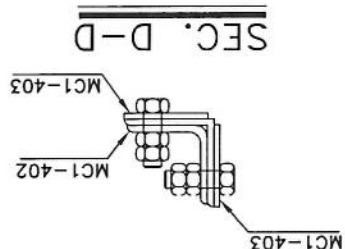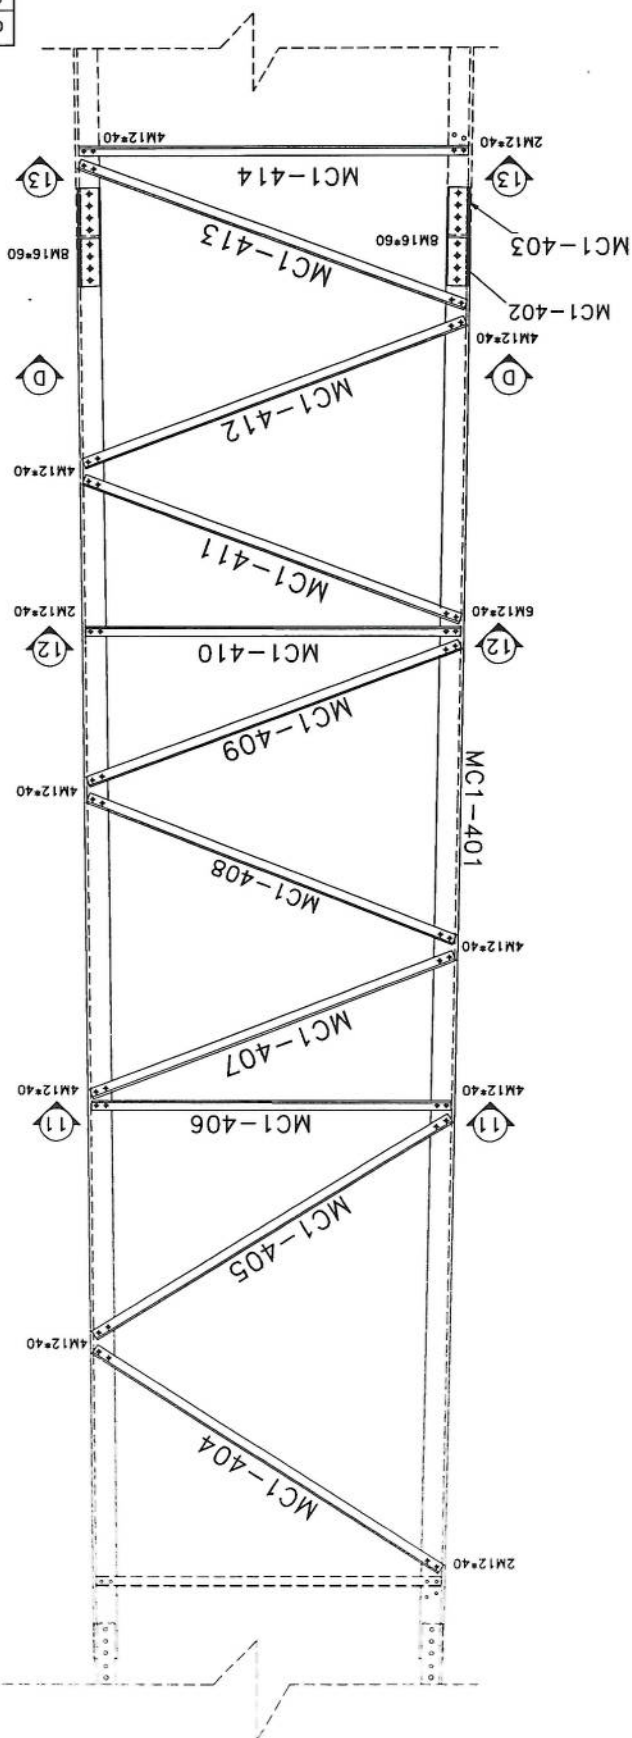

Project No.: 1/11		Ref. No. 00		Sheet No. 5	
Tower Type: TOWER NB					
					
Title: NB TOWER 30M					
Project: AFGHAN TELECOM					
Client: AFGHAN TELECOM					
Rev.	Design	Drawn	Checked	Approved	Date
00	--	S. Ghodiri	--	A. Solahshour	10/13/24
01	--	--	--	--	--
02	--	--	--	--	--
Description		Description			
--		--			
--		--			


Handwritten signature

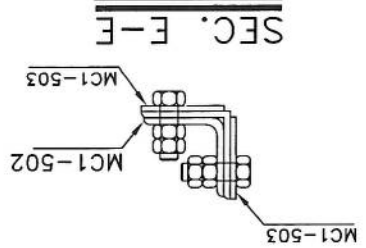


Specification	Qty
M16*60	80
M12*40	194

List Of Bolts - PANEL 5



SEC. 16-16

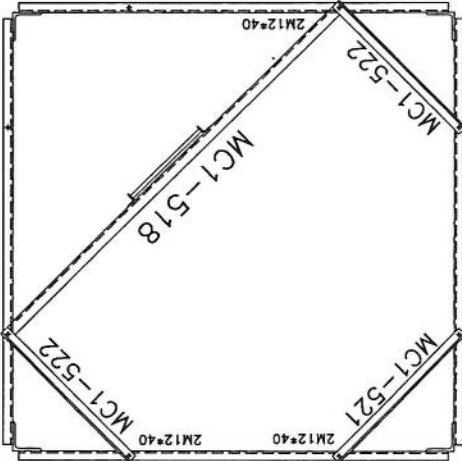


SEC. 15-15

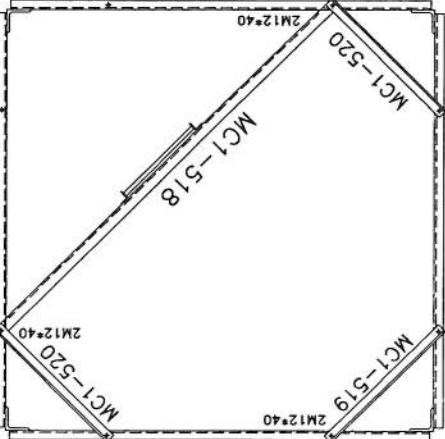

SEC. 14-14



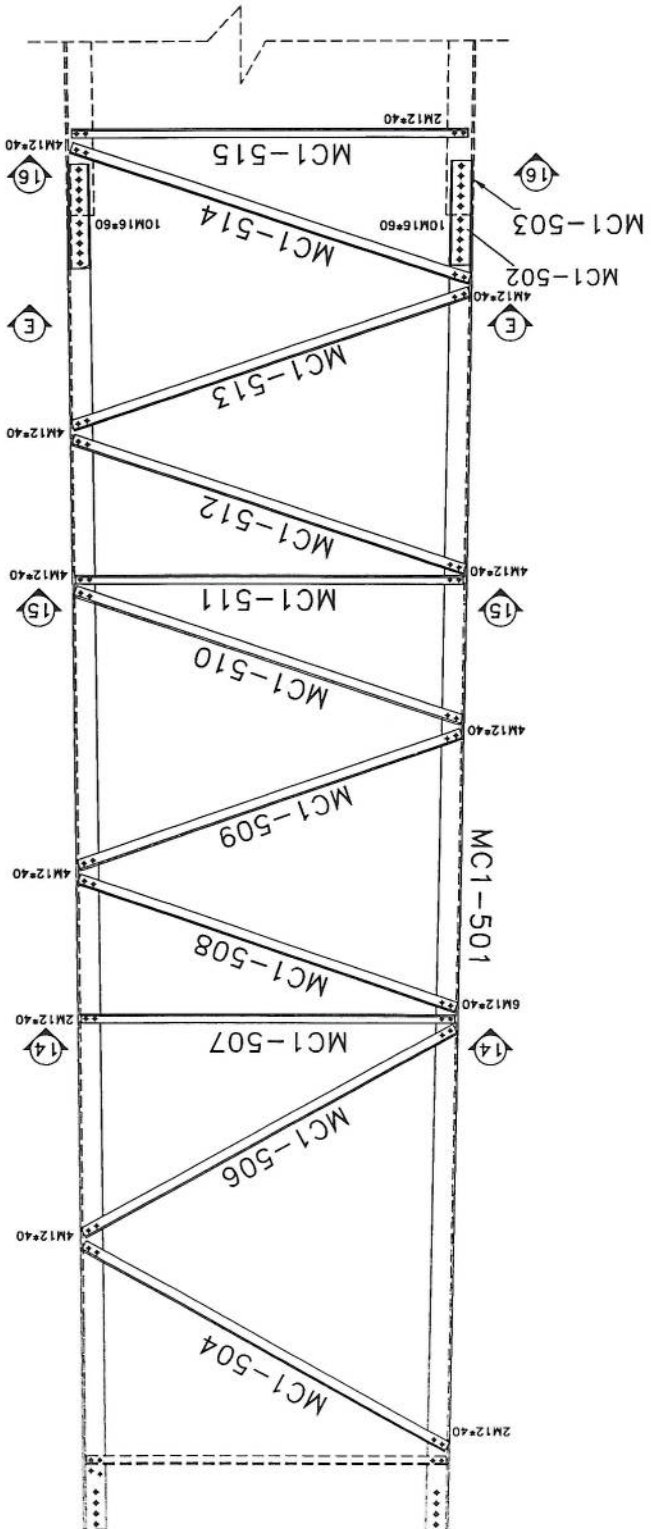
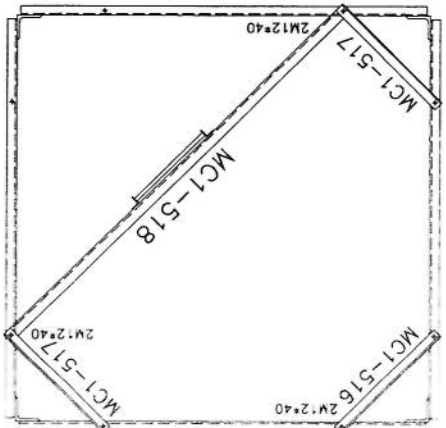


Project No.:		Scale: 1/11		Ref. No. 00		Sheet No. 6	
Tower Type: TOWER NB		Title: NB TOWER 30M					
Project:		AFGHAN TELECOM					
Client:		AFGHAN TELECOM					
Rev.	Design	Drawn	Checked	Approved	Date	Description	
00	---	S. Ghafari	---	A. Sakhshour	10/13/24	---	---
01	---	---	---	---	---	---	---
02	---	---	---	---	---	---	---

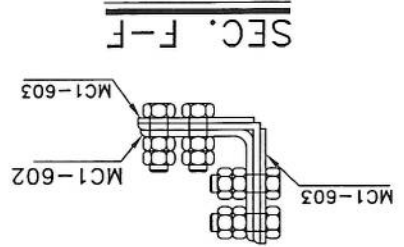

Specification	Qty
M16x45	96
M12x45	24
M12x40	186



List Of Bolts - PANEL 6

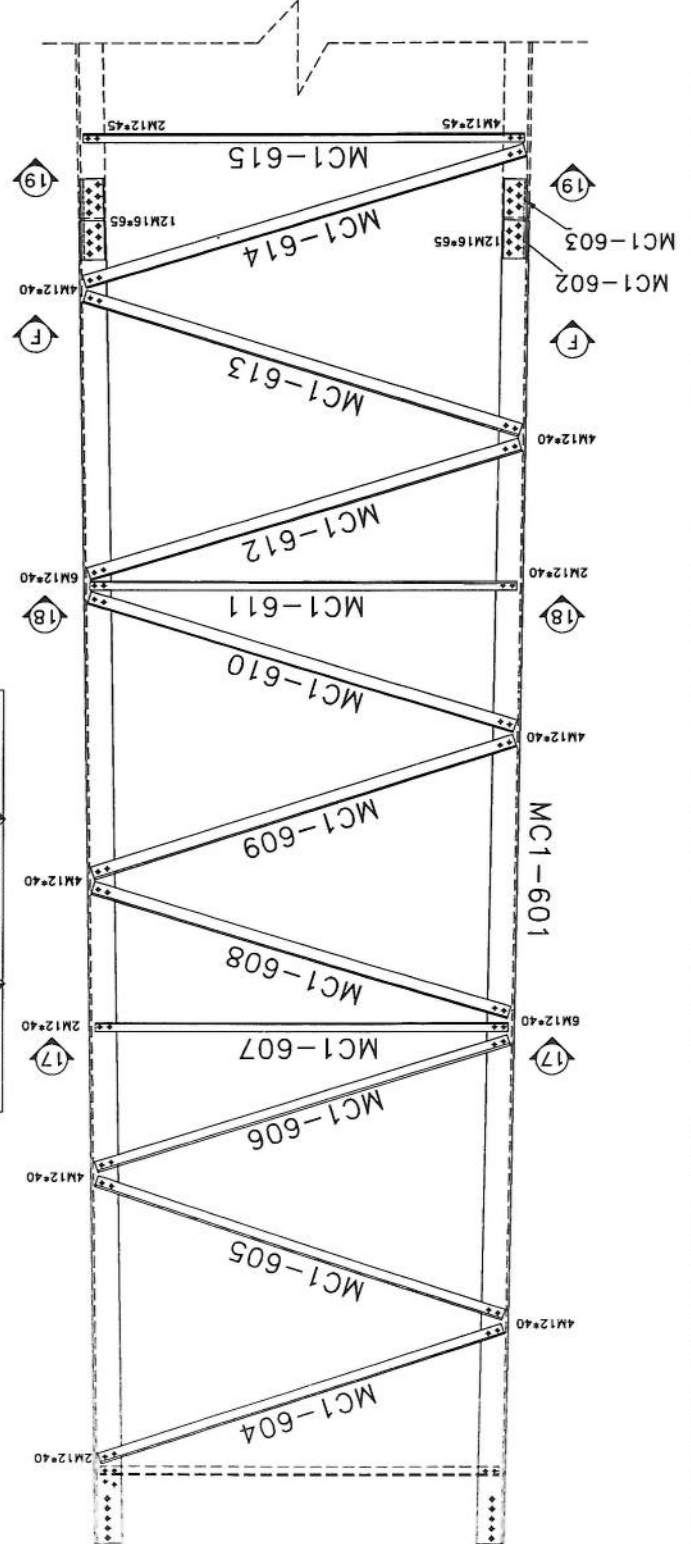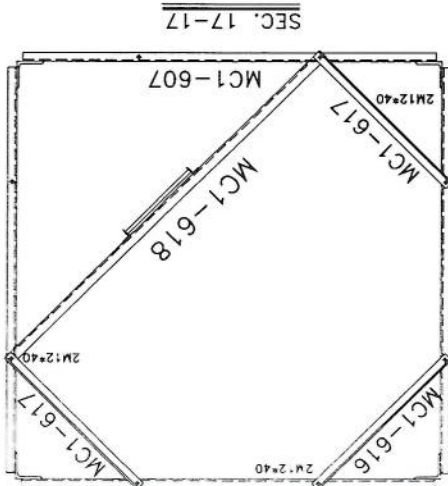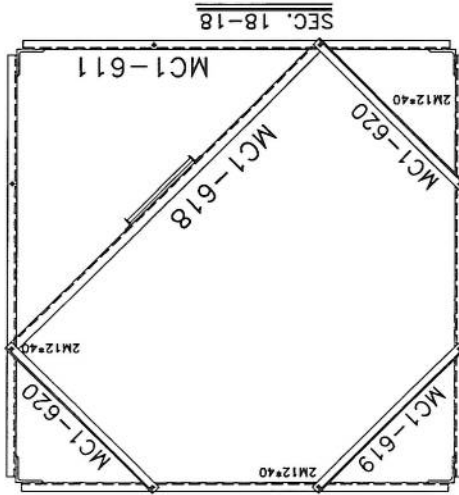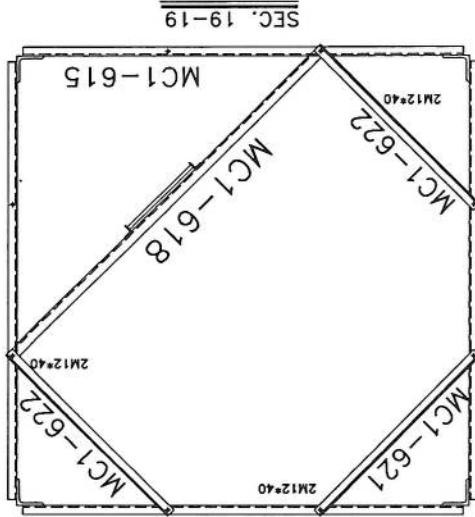


Project No.: 11/11		Ref. No. 00		Sheet No. 5	
Tower Type: TOWER NB		TOWERIST 			
Title :					
NB TOWER 30M PANEL 5					
Client :		Project :			
AFGHAN TELECOM		AFGHAN TELECOM			
Rev.	Design	Drawn	Checked	Approved	Date
00	--	S.Ghodiri	--	A.Soloshour	10/15/24
01	--		--		
02	--		--		
Description					

[Handwritten signature]


SEC. G-G

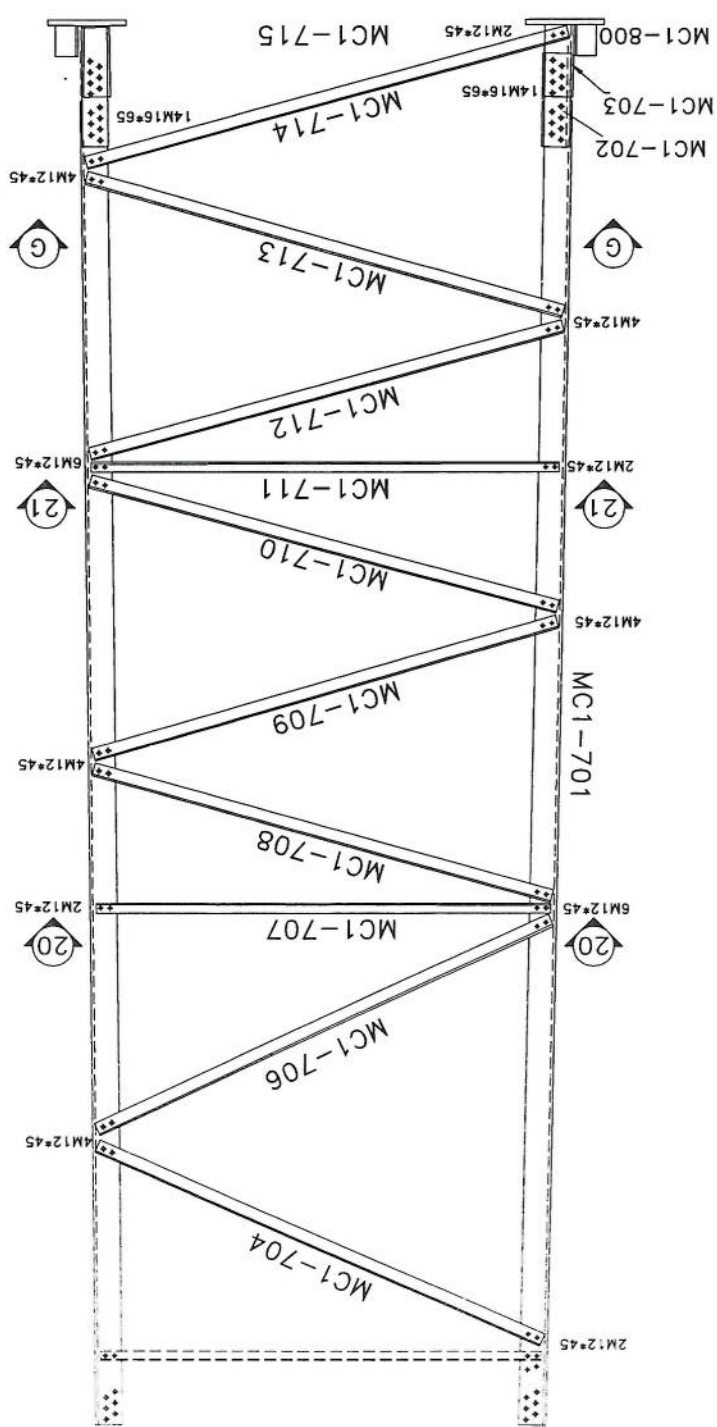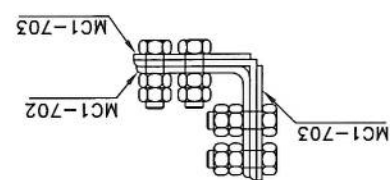

SEC. 21-21

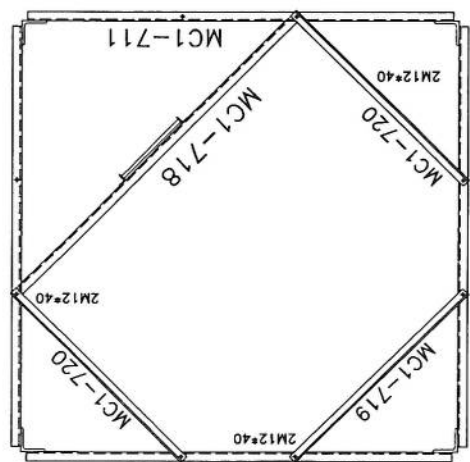


SEC. 20-20

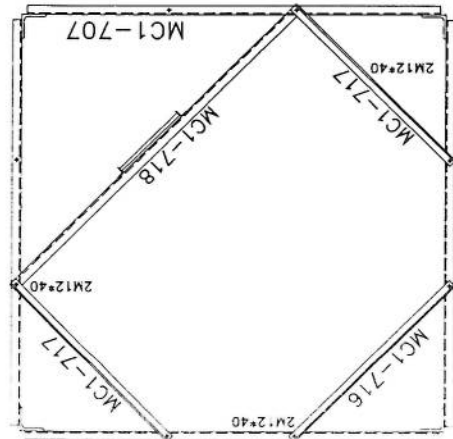






List Of Bolts - PANEL 7	
Specification	Qty
M12x45	18
M12x45	176
M16x65	112

Handwritten signature or mark.

Project No.:		Scale: 1/11	Ref. No. 00	Sheet No. 12
Tower Type: TOWER NB		Title:		
TOWERBIST		NB TOWER 30M		
Project:		AFGHAN TELECOM		
Client:		MOUNTING		
Rev.	Design	Drawn	Checked	Approved
00	---	S. Ghodiri	---	A. Solahpour
01	---	S. Ghodiri	---	A. Solahpour
02	---	S. Ghodiri	---	A. Solahpour
Description		Date		
---		01/03/11		
---		01/02/24		
---		10/13/24		

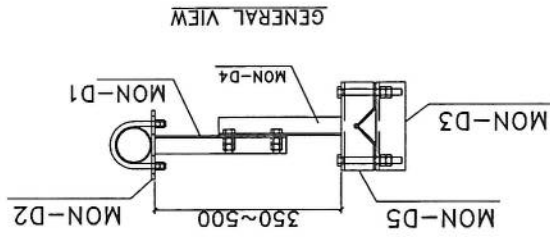

BILL OF MATERIAL GSM		POSITION	SIZE	QUANTITY
ARM-1	MON-D1	UNP80	PL8	2
	MON-D2	UNP80	PL8	2
ARM-2	MON-D4	UNP80	PL8	2
	MON-D5	UNP80	PL8	2
MON-D6		PIPE60*4.5		1
BOLT		M16*300		8
UBOLT		M12*130		4

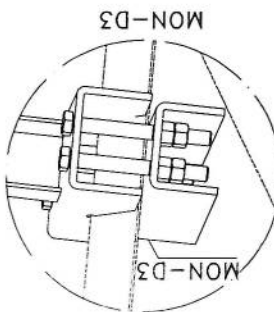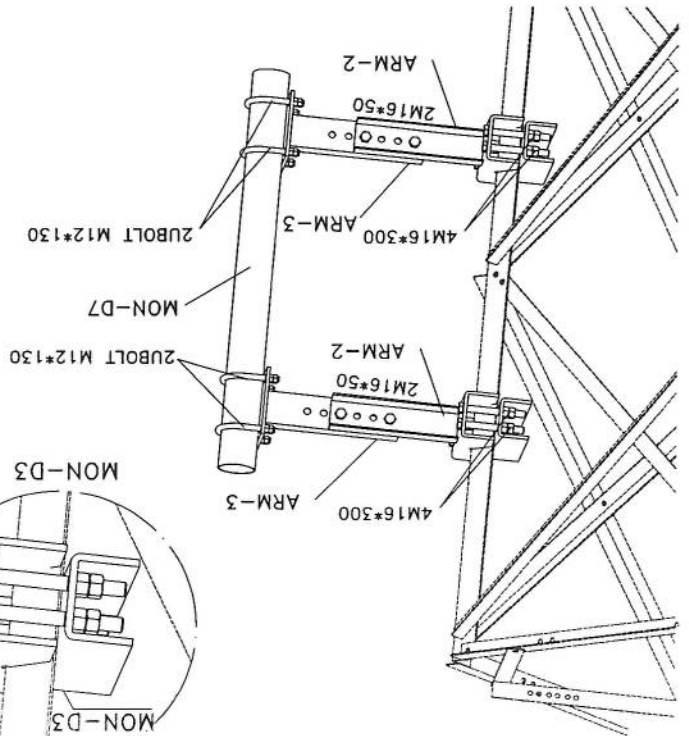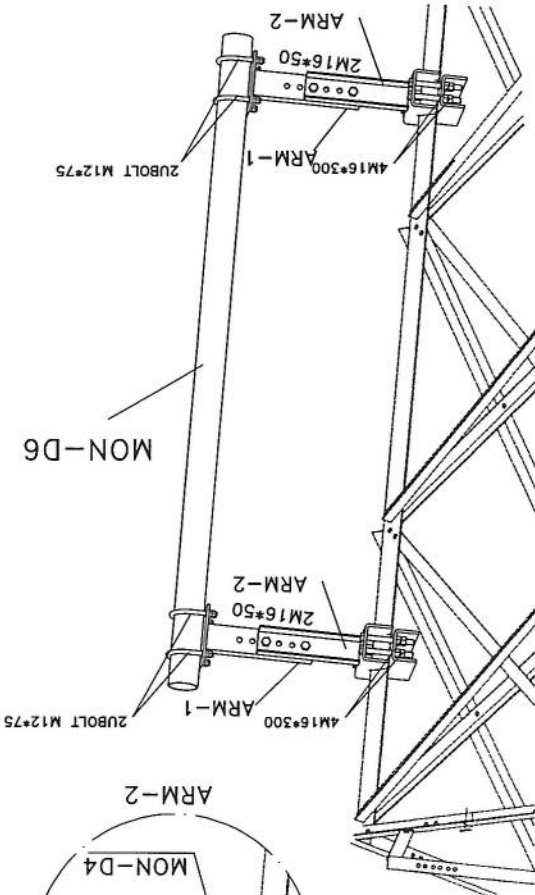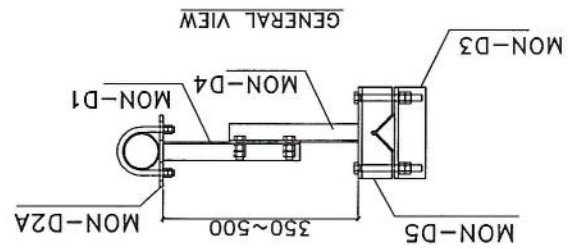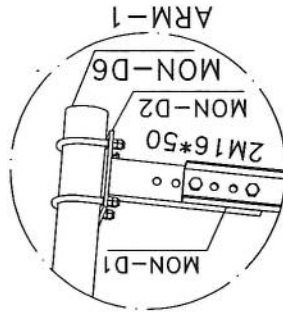





BILL OF MATERIAL MW		POSITION	SIZE	QUANTITY
ARM-3	MON-D1	UNP80	PL8	2
	MON-D2A	UNP80	PL8	2
ARM-2	MON-D4	UNP80	PL8	2
	MON-D5	UNP80	PL8	2
MON-D7		PIPE115*4.5		1
BOLT		M16*300		8
UBOLT		M12*130		4

[Handwritten signature]



Project No.:		Scale: 1/11		Ref. No. 00		Sheet No. 12	
Tower Type: TOWER NB		TOWERIST 					
Title :		NB TOWER 30M PLATFORM 3m					
Project :		AFGHAN TELECOM					
Client :							
Rev.	Design	Drawn	Checked	Approved	Date	Description	
00	--	S.Ghadi	--	A.Salahshour	10/13/24	--	
01	--	S.Ghadi	--	A.Salahshour	01/02/24	--	
02	--	S.Ghadi	--	A.Salahshour	01/03/11	--	

List of Bolts - LADDER	
Specification	Qty
M12*45	6
RBM10x50	6



SECTION A-A

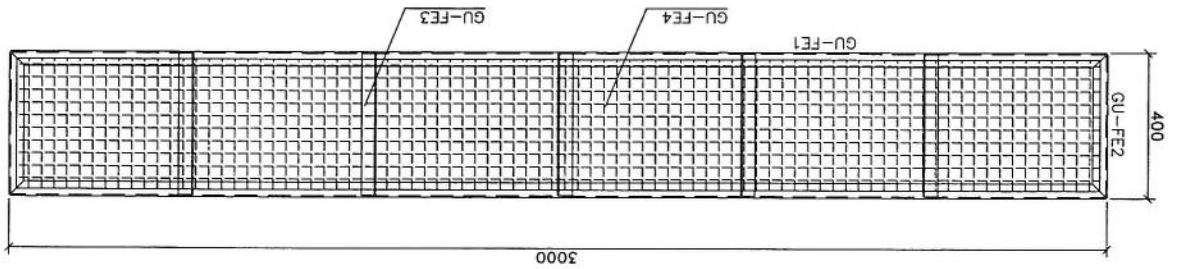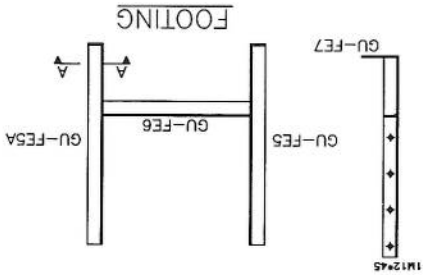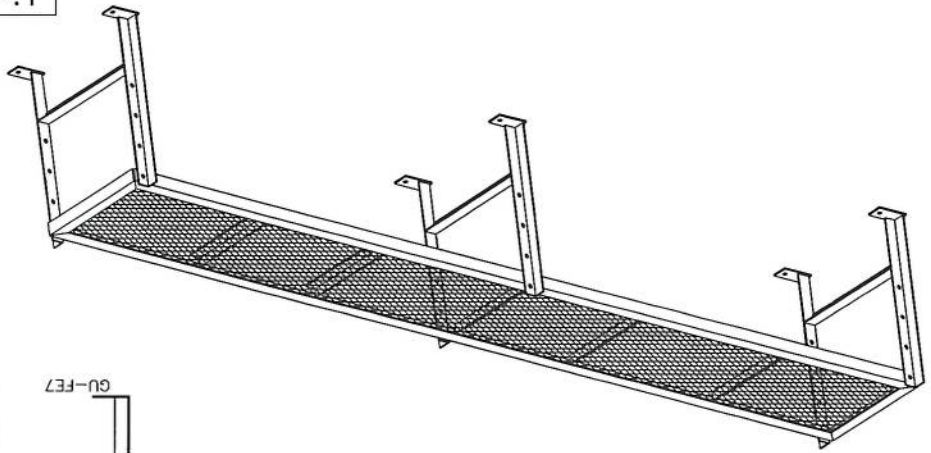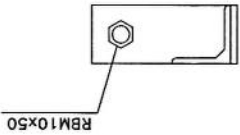

سليم آبيك، ولي صالح 30 مرسه 6F

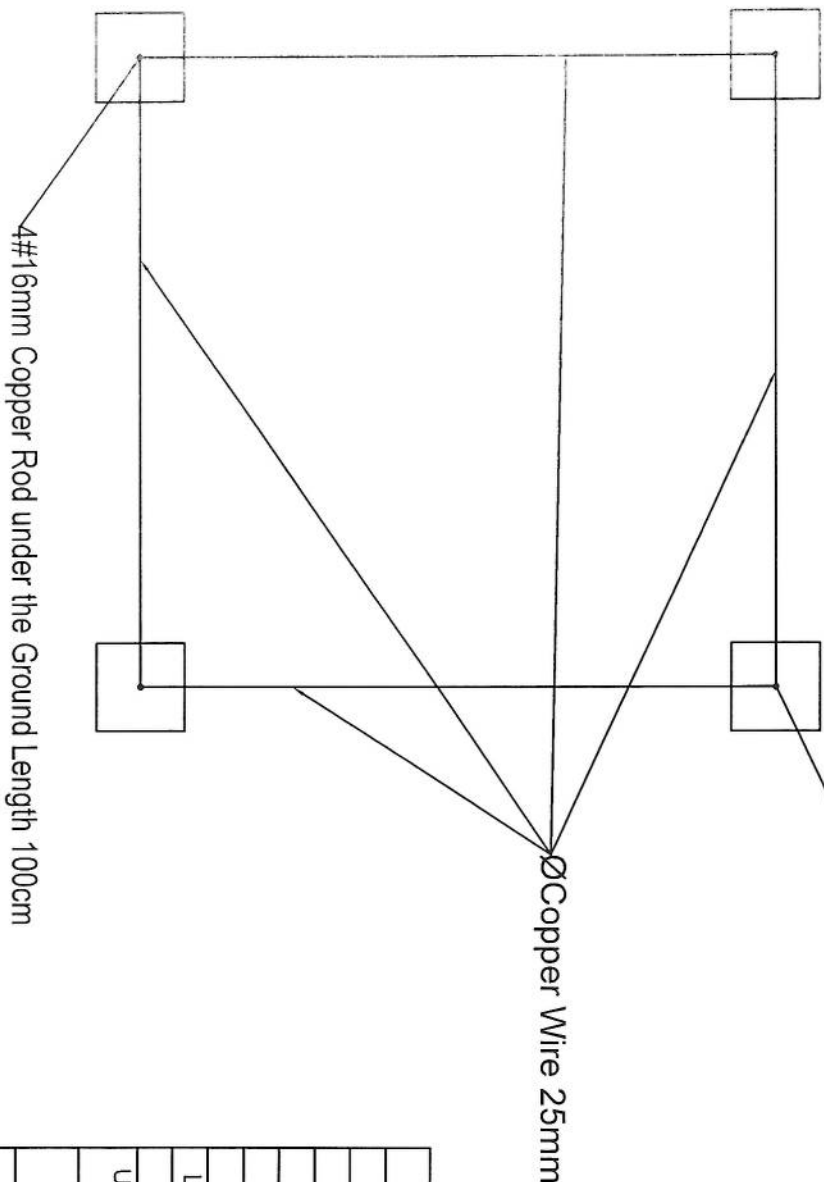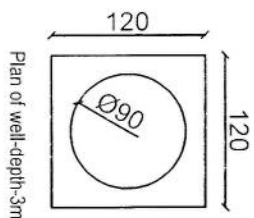

4#16mm Copper Rod under the Ground Length 100cm

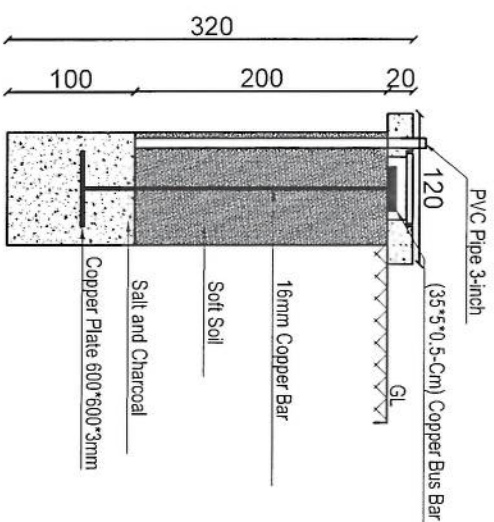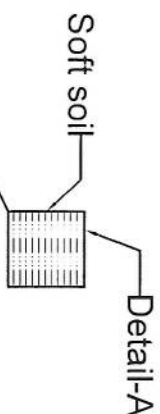

Item List		
Item	Quantity	Dimension
Copper Rod	4 Pcs	1m*Ø16mm
Copper Rod	1 Pcs	2m*Ø16mm
Busbar	5 Pcs	35cm*5cm*5mm
Copper Plate	1 Pcs	60cm*60cm*3mm
Lightning Arrestor	1 Pcs	1m
Ground Cable	45m	25mm
Uncovered Ground Cable	12m	25mm
Tower Light with photo cell	1 Pcs	48V DC
Power Cable	50m	2*2mm

REVISION RECORDS		
REVISION NO	DATE	DESCRIPTION
1	14/05/2025	DRG.NO: 23

LEGEND:
PVC

PROJECT TITLE / NO:
GSM SITES
خطوط مخابرات

DRAWING TITLE:
30m Tower Grounding System

DRAWN BY:
CIVIL TEAM

CHECKED BY:
APPROVED BY:

SCALE:
1:75
ACTUAL DATE:
14/05/2025
ISSUE DATE:
DRG.NO: 23

OWNER:
AFGHAN TELECOM
OWNER:
SALEEM TELECOMMUNICATION COMPANY
KABUL
AFGHANISTAN

CAF 30u

Amir

Shah

Shah

1	Site ID (ای دی سایت)	KND082
2	کد پست شماره	1
3	GPS coordinates	31.6233922, 65.8605759
4	نام ناحیه و منطقه	نام ناحیه و منطقه
5	نام ولسوالی و ولایت مربوطه	نام ولسوالی و ولایت مربوطه
6	(نام ساحل که قرار است تحت پوشش سایت بنشیند)	(نام ساحل که قرار است تحت پوشش سایت بنشیند)
7	مالیکت زمین (شخصی یا دولتی)	شخصی
8	مالی خاندان/خانه قابل دسترسی است	بله
9	شماره تماس مالک یا سکنه خاندان	0703837930 محمد الله
10	شخصی/کلی	شخصی
11	مالی خاندان یا نصب سایت و شرایط اقلان تیلی هم راضی است	بله
12	موافقه ابتدایی ساحل یا مالک خاندان صورت گرفت؟	بله
13	نوعیت سایت (سرایم یا روی زمین)	روی زمین
14	چگونگی ساحه (شهری، روستایی، دور دست) یا VIP	روستایی
15	سری که واسطه بقیه تردد بتواند دارد	بله
16	آیا به سری جهت تردد واسطه ضرورت است	نه خیر
17	چه مقدار تردد تردد واسطه ضرورت است (به متر)	چه مقدار تردد تردد واسطه ضرورت است (به متر)
18	در صورتیکه کد پست سایت سرایم تعمیرات باشد	
19	نوعیت تعمیر (مسکونی/تجاری)	
20	تعداد منازل	
21	ارتفاع تعمیر	
22	راه رسیدن به نام (زمینه بیرونی داخلی)	
23	امکان خاندان وسایل سرایم یا افراد و کتبیها است؟	
24	امکان خاندان وسایل سرایم یا کتبیها است؟	
25	ظاهراً تعمیر قابلیت برداشت سایت را دارد؟	
26	نوعیت سرایم (رنگ کتبی یا کتبی)	
27	مساحت موجود سرایم (طول و عرض)	
28	تاور مورد نیاز (کد پست یا کتبی)	
29	ارتفاع تاور مورد نیاز	
30	ارتفاع مجموعی تاور و تعمیر از سطح زمین منزل	
31	در صورتیکه کد پست سرایم یا زمین خاندان باشد	ی

معلومات به اساس سروی از ناحیه
معلومات ابتدایی ضروری سروی همکار
شماره

لست سایت های توسعهی ولایت کندهار مورد تأیید رهبری شرکت افغان تیلیکام

SN	SiteID	LAT	LONG	Province	District	Add	Site Service Type	Site Owner	Near End Site ID	Near End Site Distance	Near End Site Traffic 3G+4G (PS) GB Daily Base	Near End Site Traffic 2G+3G (CS) Erling Daily Base	Tower Type
1	KND079	31.6273213	65.0460847	Kandahar	Malwand	Malwand Bazar	Coverage / Capacity	AFTTEL	KND158	1.114km	620 GB	491 EH	CMAT
2	KND080	30.9732034	66.4145201	Kandahar	Spin Boldak	Chedoti Post	Coverage / Capacity	AFTTEL	KND020	960m	640 GB	96 EH	CMAT
3	KND081	31.613249	65.766235	Kandahar	5th	Arazi Main Office	Coverage / Capacity	AFTTEL	KND002	800m	270 GB	60 EH	RI
4	KND082	31.6233922	65.8605759	Kandahar	Damand	Ghlabi Qalacha	Coverage / Capacity	AFTTEL	KND415	2.08km	380 GB	143 EH	C.F

محمد هارون محمدی

محمد اجمل افغان

محمد جان روف

حکمت الله ستانکزی

محمد باقری

واریز کننده معاونیت عملیات بیسیم

رییس بخش بیسیم

آمرق انستیتوتن TX

RF BSS آمر

RF Optimization

یوهنیل علی احمد سامند

رییس مرکز شرکت افغان تیلی کام