


10/13/1979

معلومات به اسامی سروی اسامی سروی
معلومات به اسامی سروی اسامی سروی

1640	1037.5	328.84
273.66	213.86	40
40	997.5	40
40	268.84	40

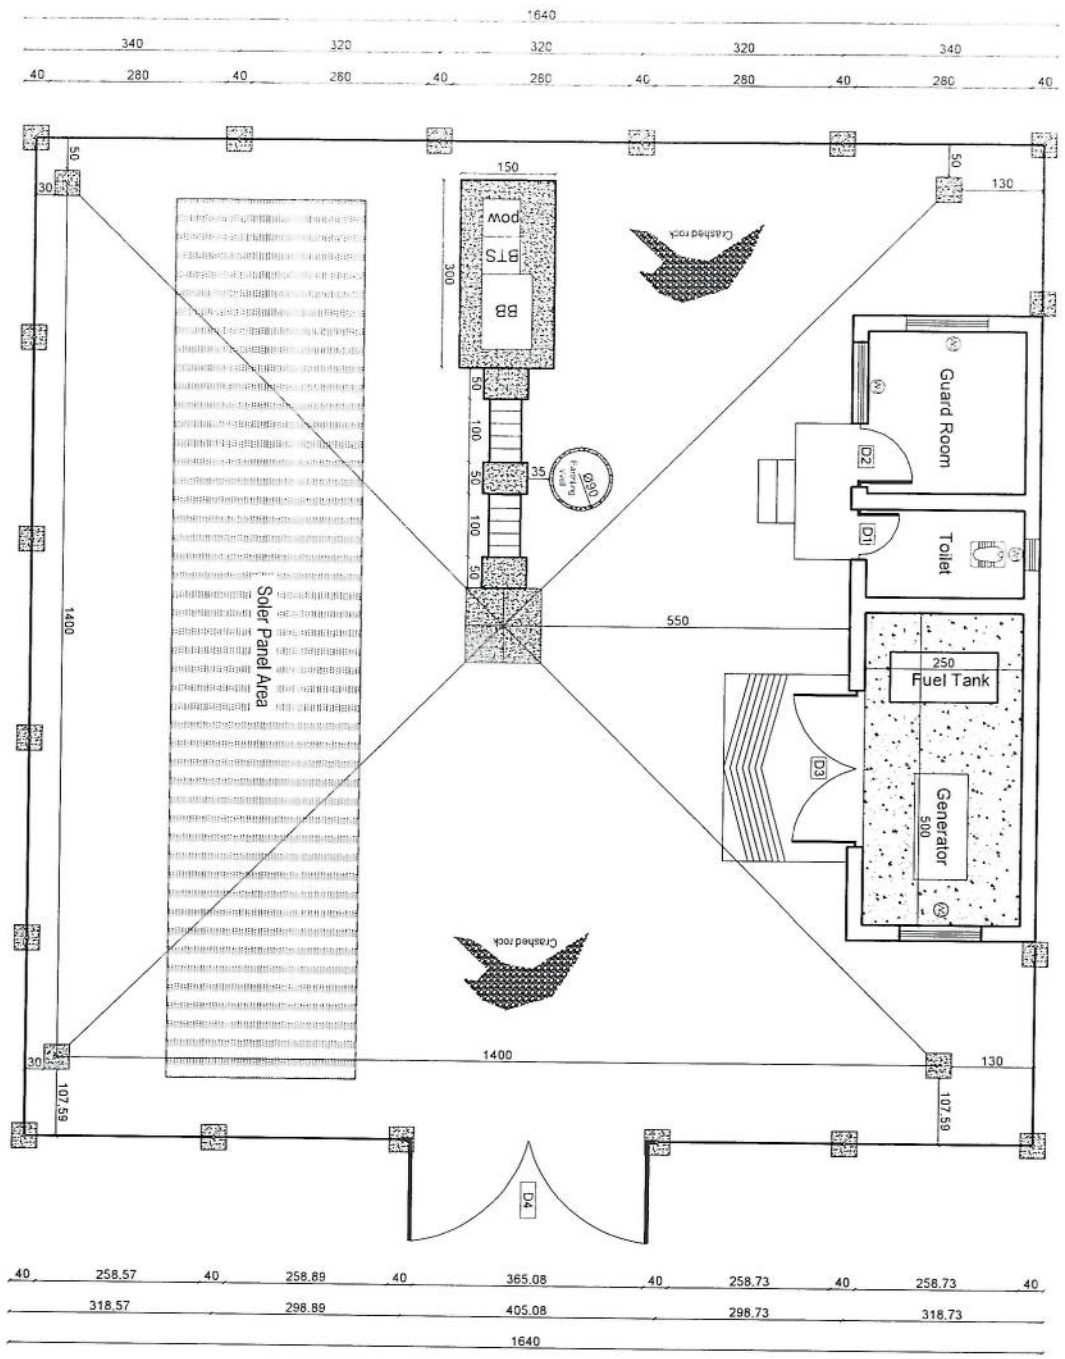

04 SITE PLAN
REF. A101

SCALE: 1:115

REVISION NO	DATE	DESCRIPTION

LEGEND	SYMBOL	DESCRIPTION
Crashed rock	[Symbol]	Crashed rock
PCC	[Symbol]	PCC
Window Type 1	[Symbol]	Window Type 1
Window Type 2	[Symbol]	Window Type 2
Door Type 1	[Symbol]	Door Type 1
Door Type 2	[Symbol]	Door Type 2
Door Type 3	[Symbol]	Door Type 3

PROJECT TITLE / NO:
GSM SITES

DRAWING TITLE:
SITE PLAN WITH FENCE WALL

DRAWN BY:
CIVIL TEAM

CHECKED BY:

APPROVED BY:

SCALE: 1:115
ACTUAL DATE: 21/08/2025
ISSUE DATE: DRG. NO: 01

OWNER:
AFGHANIAN TELECOM

Shahin Telecommunication Company
KABUL
AFGHANISTAN

LEGEND:

	BRICK FIELD	ساحة الطوب
	STONE MASONRY	حائط حجار
	PCC PLASTER	الجبس البنتونى
	RAZOR WIRE	سلك الشوك
	LIGHT	نور

معاونت پرانہ :

FENCE WALL ELEVATIONS &
DETAILS
نما های دیوار حفاظتی و
جزئیات آن

DRAWN BY:
CIVIL TEAM

کتابخانه



204

with:


21/06/2025	DRG.NO: 02
ISSUE DATE:	

OWNER:
AFGHAN TELECOM

Salam Telecommunication Company
K A B I L I

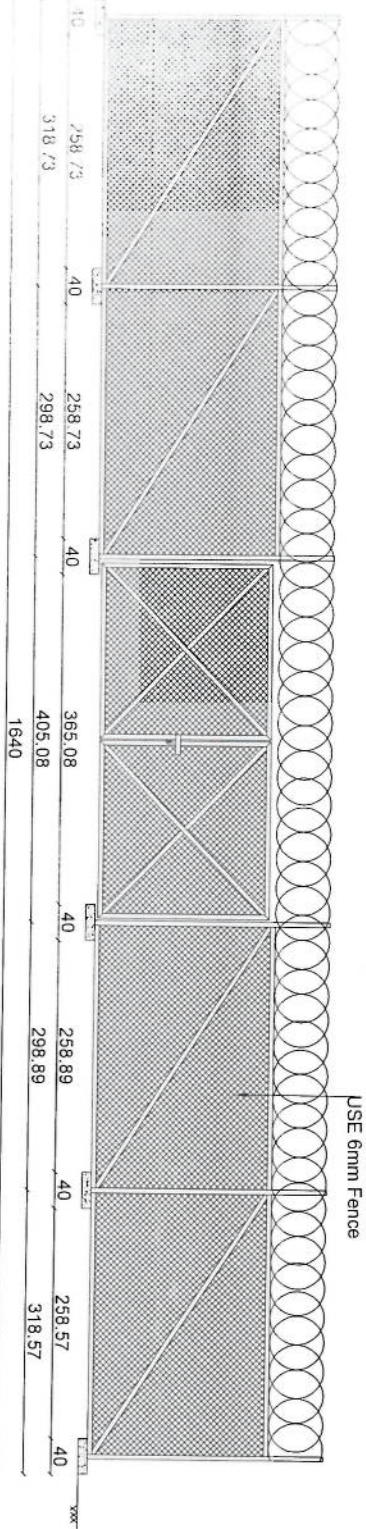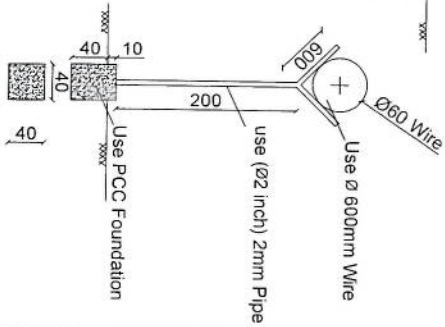

EAST ELEVATION

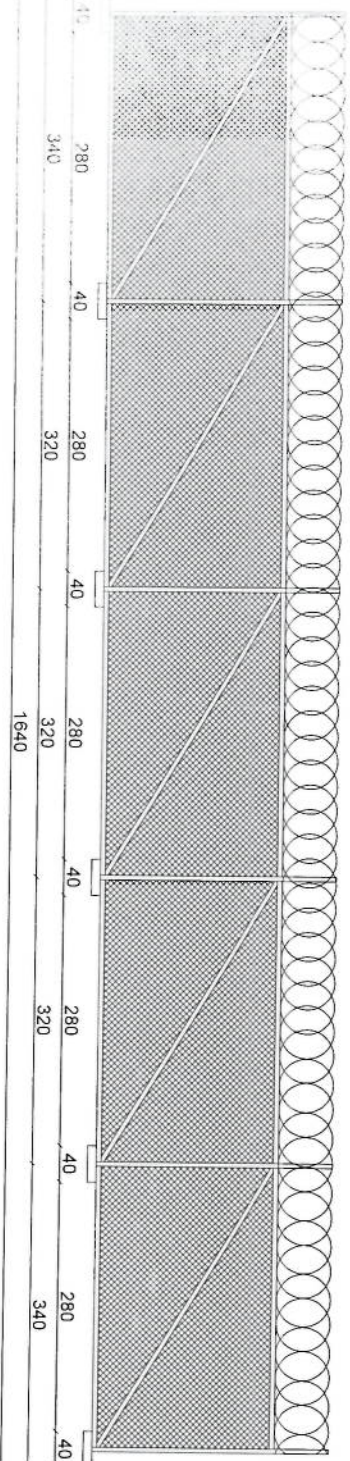

WEST ELEVATION

WALL ELEVATIONS & DETAILS

RF A102

SCALE: 1:125

REVISION RECORDS	
REVISION NO	DATE
تغییرات	تاریخ

LEGEND:

	کاشی پشته
	سنگ کاری
	سنگ گچ
	زمین
	سنگ گچ
	عمق کنده شده
	پنجره نوع 1
	پنجره نوع 2
	در نوع 1
	در نوع 2

PROJECT TITLE / NO:

GSM SITES
موقعیت های GSM

DRAWING TITLE:

EXCAVATION PLAN
نقشه کنده کاری

DRAWN BY:

CIVIL TEAM

CHECKED BY:

APPROVED BY:

SCALE:

1:75

ACTUAL DATE:

21/08/2025

ISSUE DATE:


DRG NO. 03

OWNER:

AFGHAN TELECOM


Sakani Telecommunication Company
KABUL
AFGHANISTAN

Excavation of Foundation

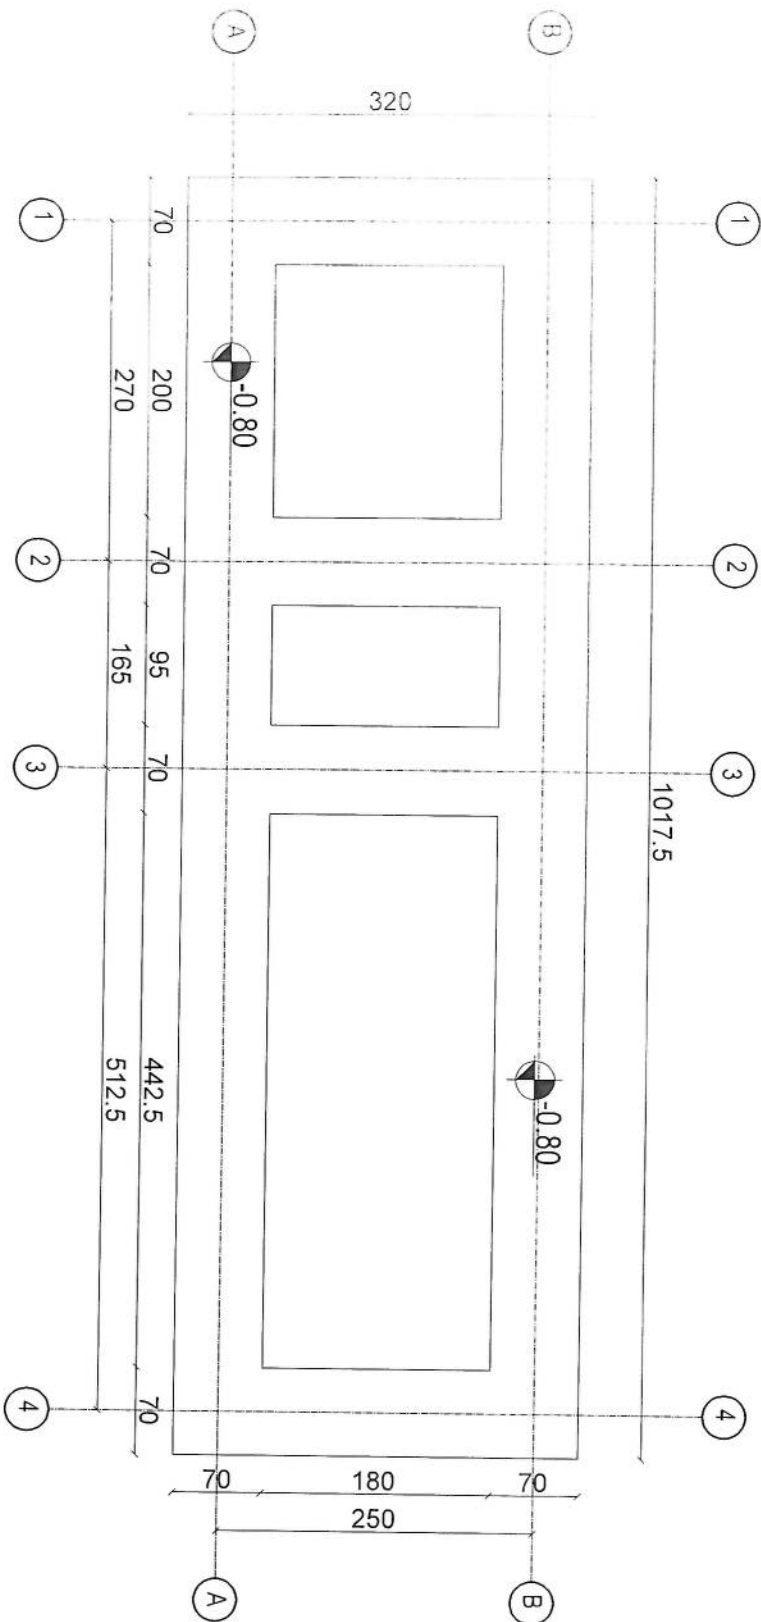

32	نوعیت سازه (سازه بتاز یا سازه محافظ)	بتاز
33	مساحت موجود (طول و عرض)	20*20
34	مساحت مورد نیاز سایت (طول و عرض)	15*15
35	نوعیت احاطه در صورت ضرورت	بلی
36	محل پودباش گارد در صورت ضرورت	ایطاق آماده گردد
37	تایور (کیلی روی زمین یا سلف سپورت)	GT
38	ارتفاع تاور مورد نیاز	30m
39	امکانات وصل ترانسمیشن سایت (Tx type)	بلی
40	سایه بان و سلب برای وسایل مخابراتی (BTS and all racks)	لازم است
41	سایه بان و سلب مورد نیاز چتراتور و تانکر	لازم است
42	امکانات نصب ستون است؟	بلی
43	سازه کافی برای سول موجود است؟	بلی
44	برق شهری در سازه وجود دارد؟	نخیر
45	فاصله برج برق از سازه سایت	.
46	تیم سروی	RF & BSS
47	نام	معراج و خلیل
48	دیپارتمنت	RF
49	شماره	748626263
50	سکچ سازه سایت (ترتیب وضم زبور سروی شود)	.
51	عکسهای بانارومیک از سازه گرفته شود	بلی
52	خط دید وصل مایکرویف با تیم از سازه باید چک و تایید شود	بلی
53	خدمات سلام در سازه موجود است؟	نخیر
54	کیفیت خدمات سلام در سازه	نخیر
55	نظریات:	

30.25	282.5	165	525	500	2530
257.15	25	45	50	45	25
1057.5					

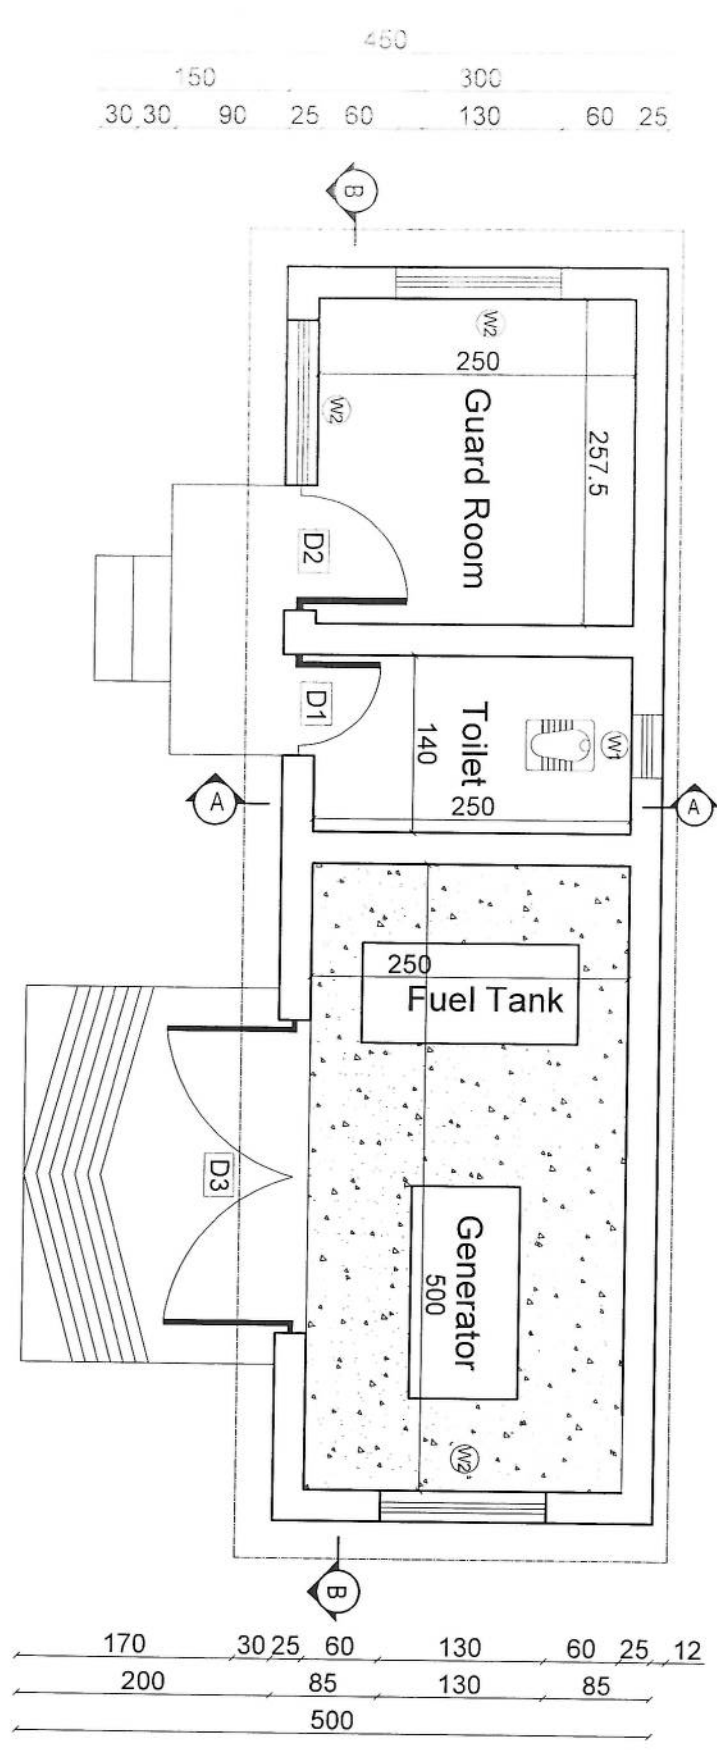

30.42.5	130	100	35	80	60	25	125	250	125	2530
172.5	57.5	100	57.5	185	300	125				
1057.5										

Floor Plan

04 GUARD R-TOILET-GENERATOR R
REF: A104
SCALE: 1:75

REVISION NO	DATE	DESCRIPTION

LEGEND:
CHIMNEY
PCC/RASTER
KCC
GROUND LEVEL

W1	WINDOW TYPE 1
W2	WINDOW TYPE 2
D1	DOOR TYPE 1
D2	DOOR TYPE 2
D3	DOOR TYPE 3

PROJECT TITLE / NO:
GSM SITES

DRAWING TITLE:
GUARD R-TOILET-GENERATOR R


DRAWN BY:
CIVIL TEAM

CHECKED BY:


APPROVED BY:

SCALE: 1:75
ACTUAL DATE: 21/06/2025
ISSUE DATE: 04

OWNER: AFGHAN TELECOM

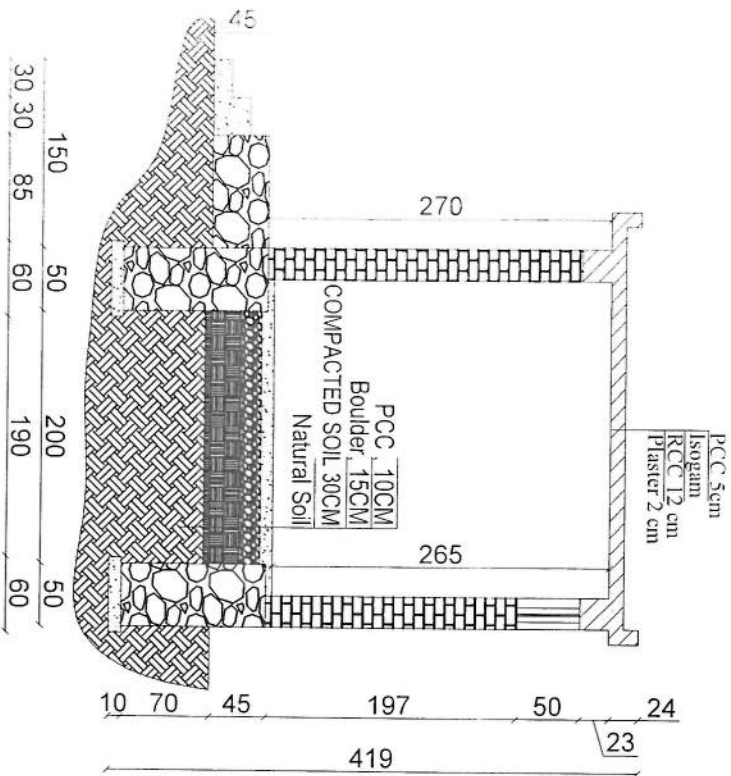

Section A-A

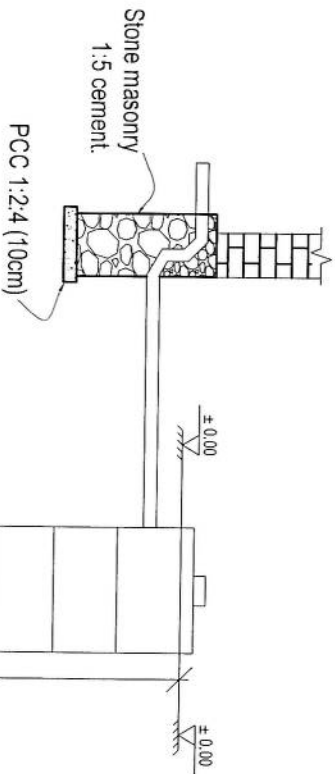

Well for toilet

REVISION RECORDS	
REVISION NO	DATE
1	21/06/2025
2	
3	
LEGEND:

BRICK FILL

STONE MASONRY

PCC

GROUND LEVEL

± 0.00

± 0.00

05 Section B B
11 REF. A105

SCALE: 1:75

OWNER: AFGHAN TELECOM

ACTUAL DATE: 21/06/2025

ISSUE DATE: DRG. NO: 65

DRAWN BY: CIVIL TEAM

CHECKED BY:


APPROVED BY:

SCALE: 1:75

SECTION A-A
B-B

SAHAM TELECOMMUNICATION COMPANY
KABUL
AFGHANISTAN

SCALE: 1/75

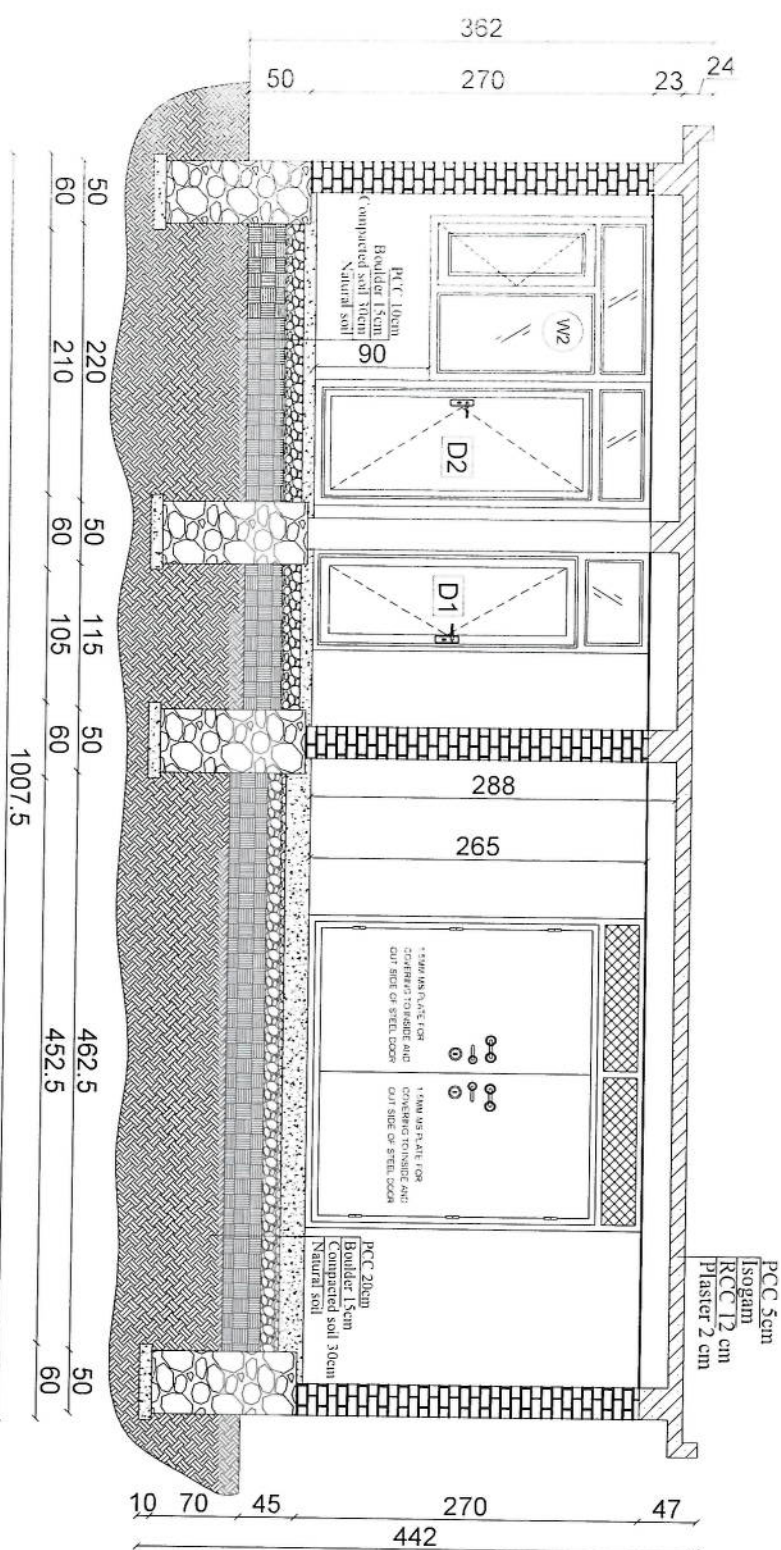

Section B-B

REVISION RECORDS	
REVISION NO	DATE
1	21/06/2024

LEGEND	DESCRIPTION
BRICK FILL	BRICK FILL
STONE MASONRY	STONE MASONRY
PCC	PCC
ISOGAM	ISOGAM
RCC	RCC
PLASTER	PLASTER

GROUND LEVEL	0.00
WINDOWS TYPE 1	W1
WINDOWS TYPE 2	W2
DOOR TYPE 1	D1
DOOR TYPE 2	D2
DOOR TYPE 3	D3

PROJECT TITLE / NO:

GSM SITES
طرح سایت های GSM

DRAWING TITLE:

SECTION B-B
تقاطع B-B

DRAWN BY:
CIVIL TEAM

CHECKED BY:




APPROVED BY:

SCALE: 1/75

ACTUAL DATE: 21/06/2024
ISSUE DATE: 21/06/2024
DRG. NO: 06

OWNER: AFGHAN TELECOM

Salam Telecom Company
AFGHANISTAN

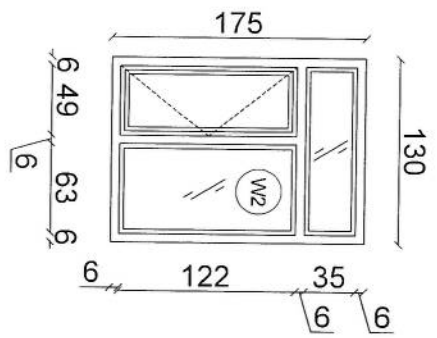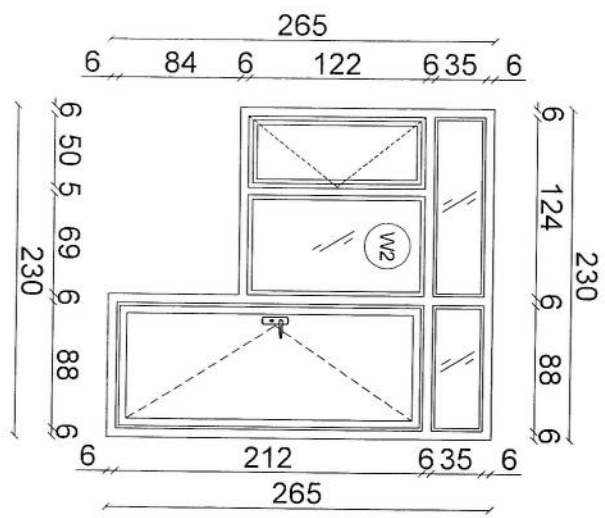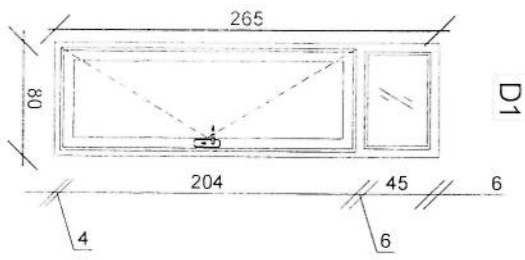

D1



230

130

08 DOORS & WINDOWS DETAILS
11 REF: A108
SCALE: 1:50

[Handwritten signature]

REVISION RECORDS		تغییرات	
REVISION NO	DATE	DESCRIPTION	توضیحات
شماره	تاریخ		

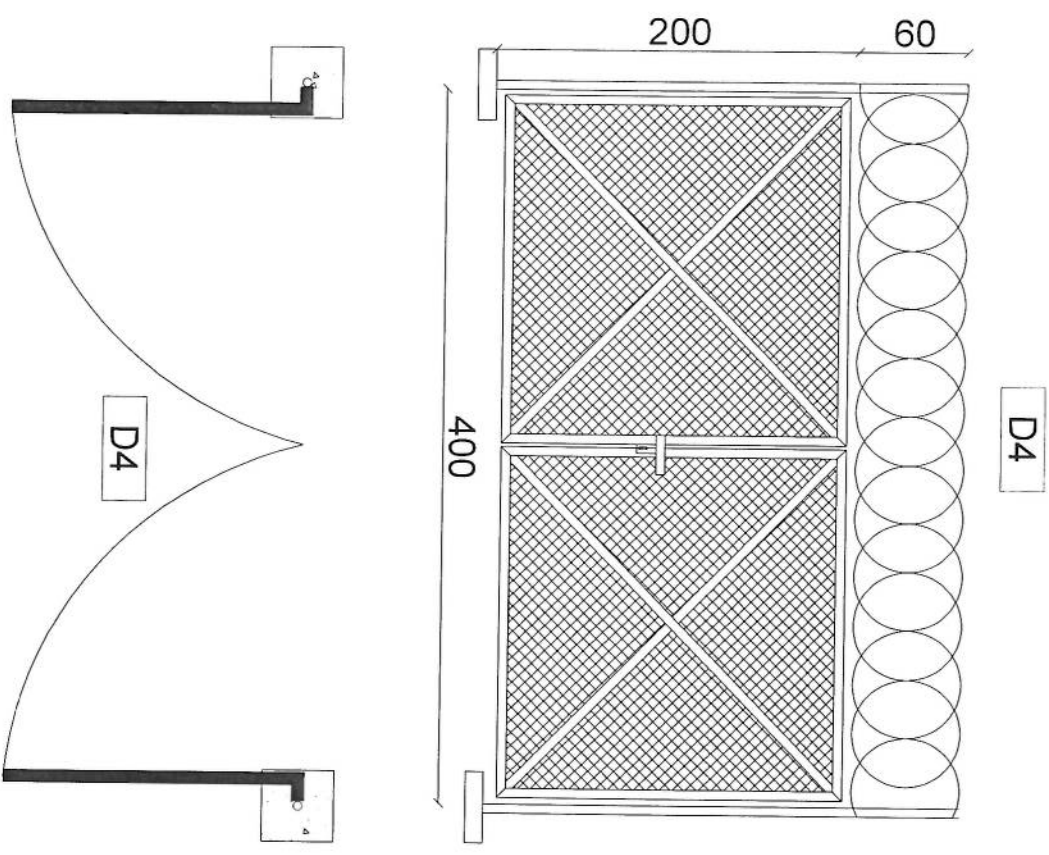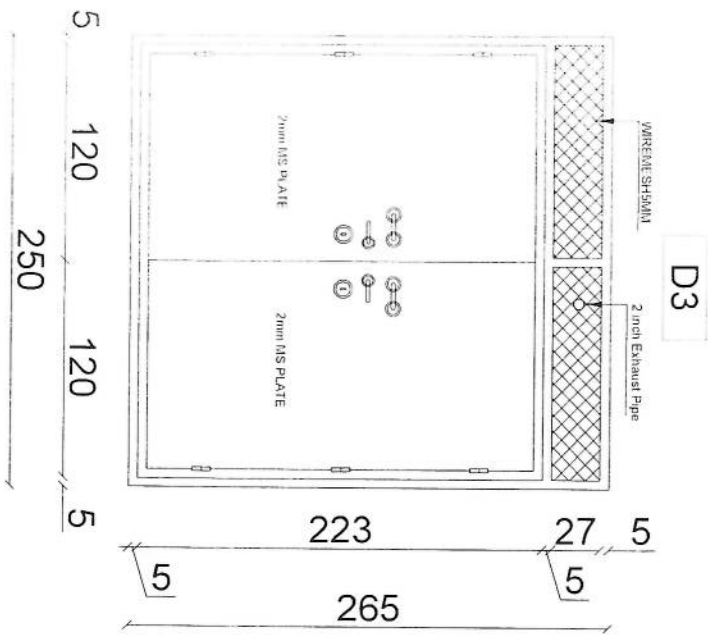

09 Generator & Site DOORS DETAILS
11 REF: A109
SCALE: 1/25




REVISION RECORDS	
REVISION NO	DATE
1	21/09/2025

LEGEND:	DESCRIPTION
[Symbol]	2 inch Exhaust Pipe
[Symbol]	2mm MS PLATE
[Symbol]	2mm RFE PLATE

PROJECT TITLE / NO:	GSM SITES
DRAWING TITLE:	Generator R & Site Doors Details
DRAWN BY:	CIVIL TEAM
CHECKED BY:	
APPROVED BY:	

OWNER:	AFGHAN TELECOM
ACTUAL DATE:	21/09/2025
ISSUE DATE:	21/09/2025
SCALE:	1/25
DRAWING NO:	09
OWNER:	AFGHAN TELECOM
PROJECT:	Salmon Telecommunication Company
LOCATION:	KABUL
COUNTRY:	AFGHANISTAN

- Notes:
1. The foundation is adopts reinforced concrete, the concrete is M20; (M20:compressive strength is 20N/mm2); the foundation lays on a 10cm thick crush stone pad;
 2. Ø12: mild steel, rebars strength 210N/mm2
 3. minimum concrete cover for rebar is 3.5cm,
 4. All units are in cm
 5. All edges of the Slab should be curve

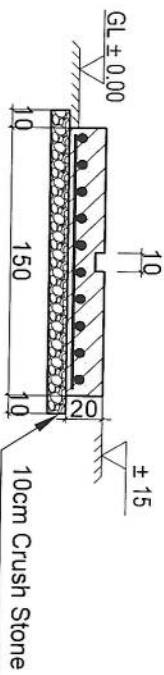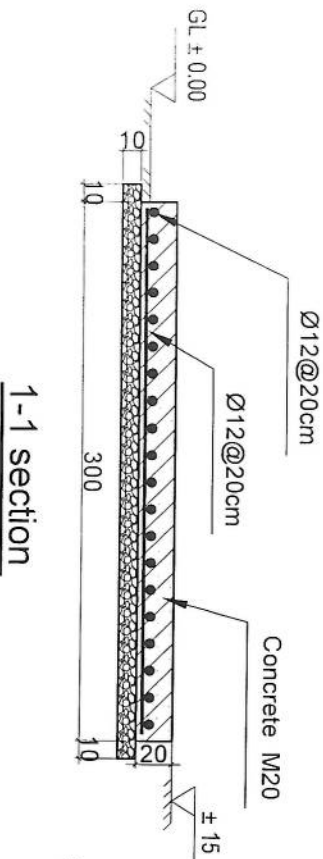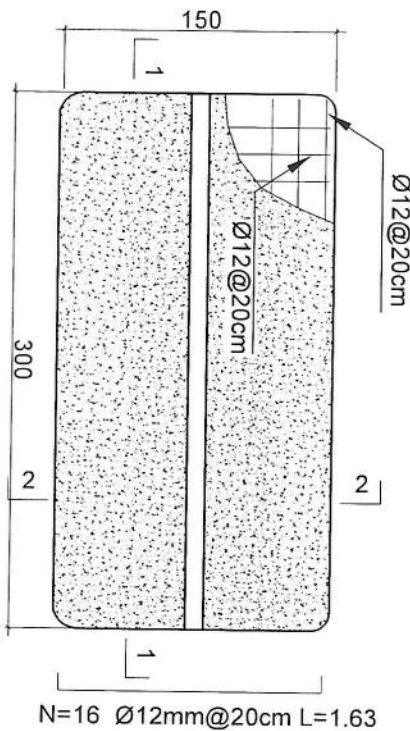

Outdoor BTS Foundation

REVISION RECORDS	
REVISION NO	DATE
1	21/08/2025

LEGEND:	
CRUSHED ROCK	
REINFORCED CONCRETE	
GROUND LEVEL	

PROJECT TITLE / NO:

GSM SITES
موقع های GSM

DRAWING TITLE:

ZTE OUTDOOR BTS FOUNDATION
BTS پایه

DRAWN BY:
CIVIL TEAM

CHECKED BY:

APPROVED BY:

SCALE: 1:25

ACTUAL DATE: 21/08/2025

ISSUE DATE: 21/08/2025

OWNER: AFGHAN TELECOM

Salam Telecommunication Company
KABUL
AFGHANISTAN

REVISION RECORDS		
REVISION NO	DATE	DESCRIPTION
1	21/08/2023	ISSUED

LEGEND:	ملاحظات:
 CRUSHED ROCK	کوبیده سنگ
 PCC	لایه بتنی

PROJECT TITLE / NO:	GSM SITES
موضوع پروژه / شماره:	مواقع GSM

DRAWING TITLE:	SUN SHELTER FOR ZTE BTS سایه بان برای BTS زی تی ای
----------------	---


DRAWN BY:	مهندس: [Signature]
CIVIL TEAM	تیم معماری

CHECKED BY:	مهندس: [Signature]
-------------	--------------------

APPROVED BY:	مهندس: [Signature]
--------------	--------------------


SCALE:	1:50
ACTUAL DATE:	21/08/2023
ISSUE DATE:	21/08/2023
DRG. NO:	11

OWNER:	AFGHAN TELECOM
مالك:	شرکت افغان تله کوم
Salam Telecommunication Company KABUL AFGHANISTAN	

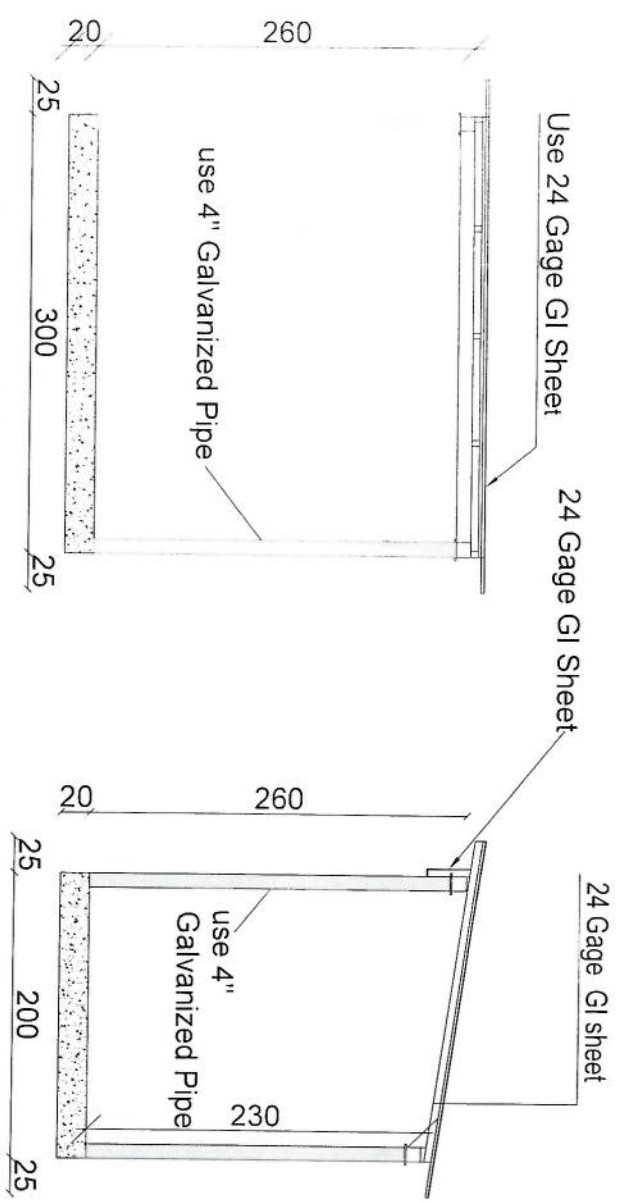


Section BB

Section AA

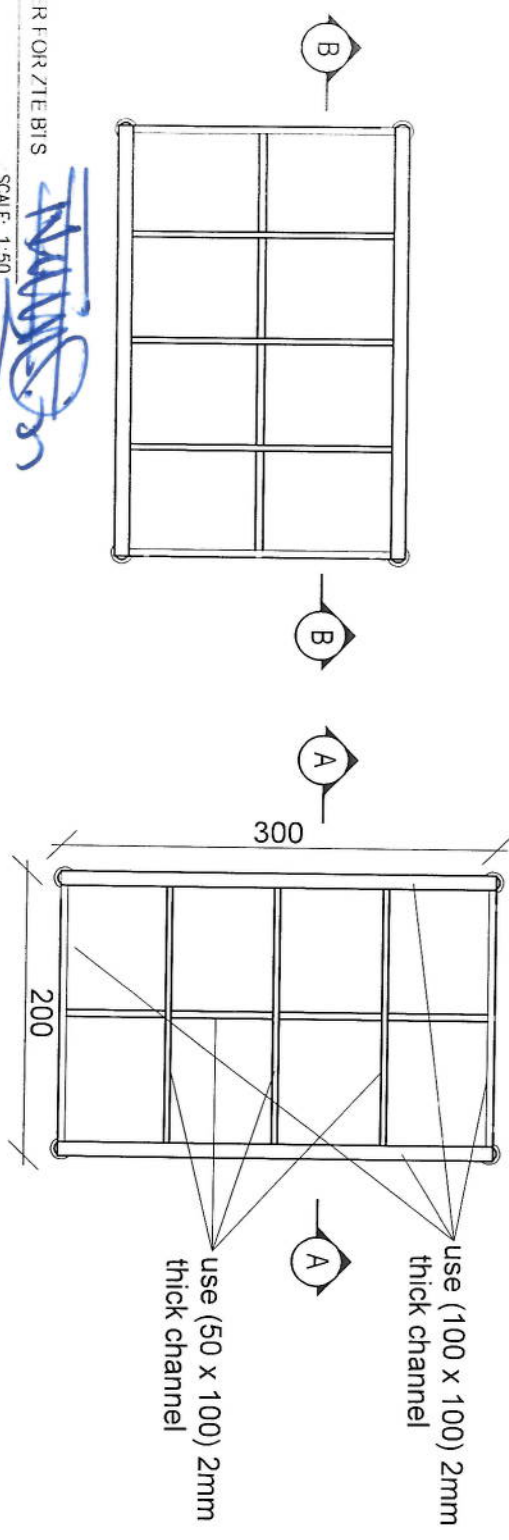

Section (1)

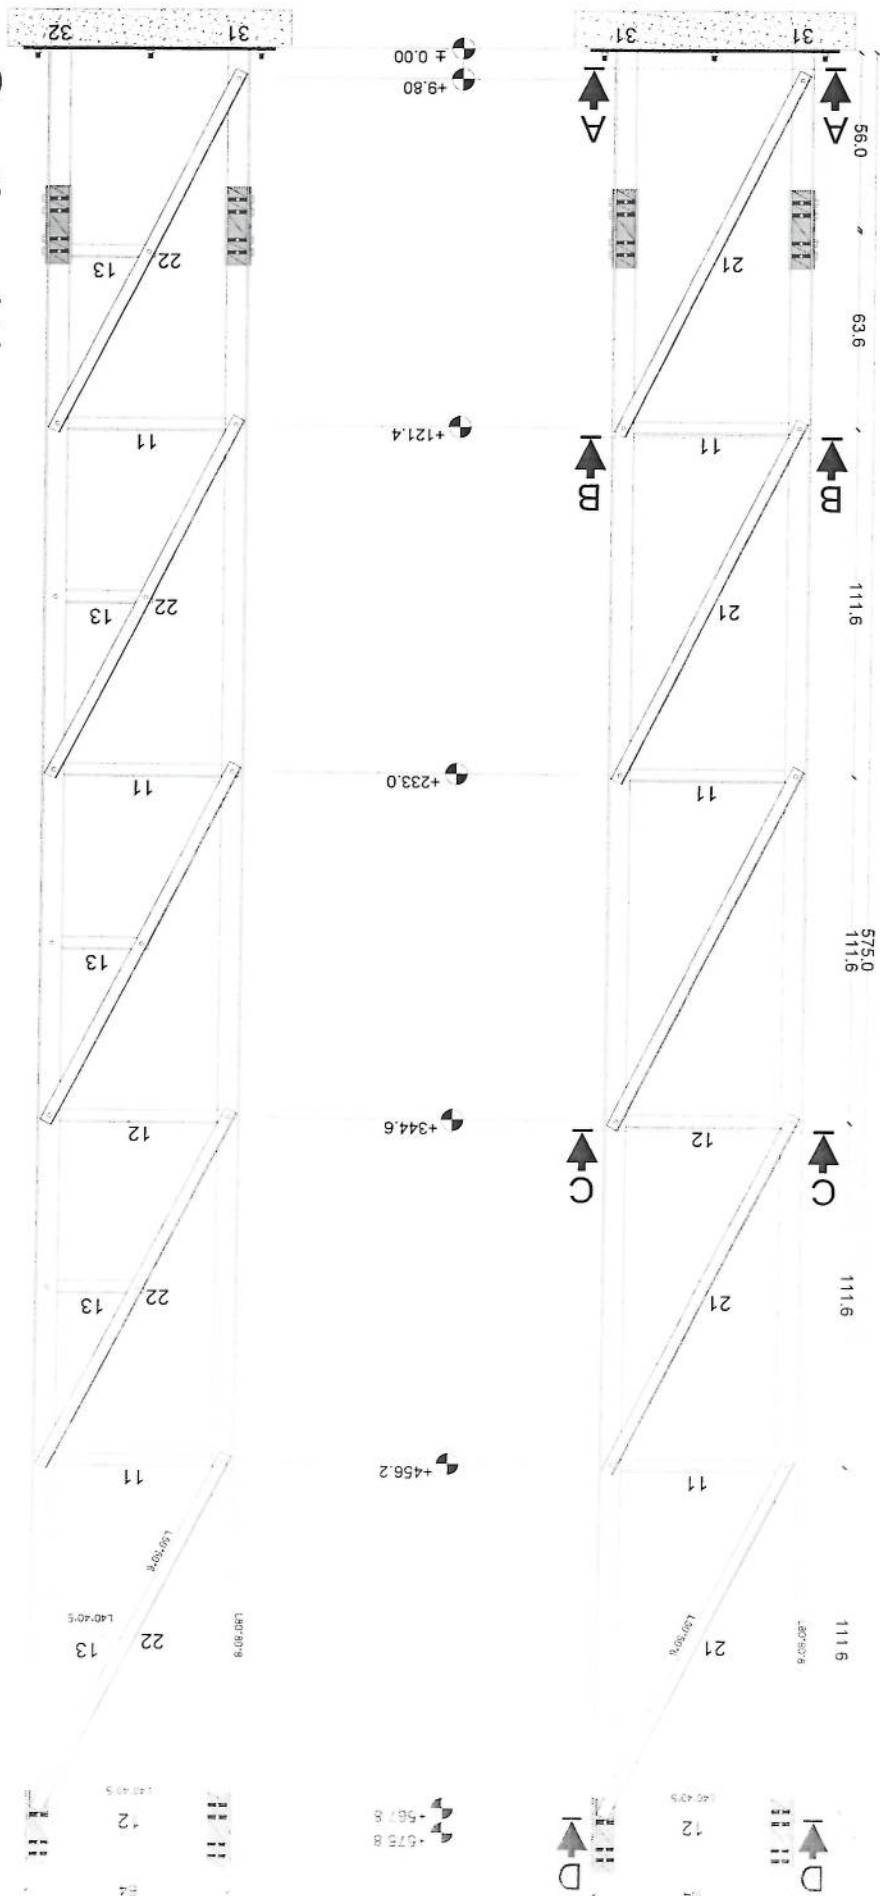


MANUFACTURED

CLIENT: AFGHAN TELECOM

TITLE: 30M GUYED MAST TOWER

[Handwritten Signature]

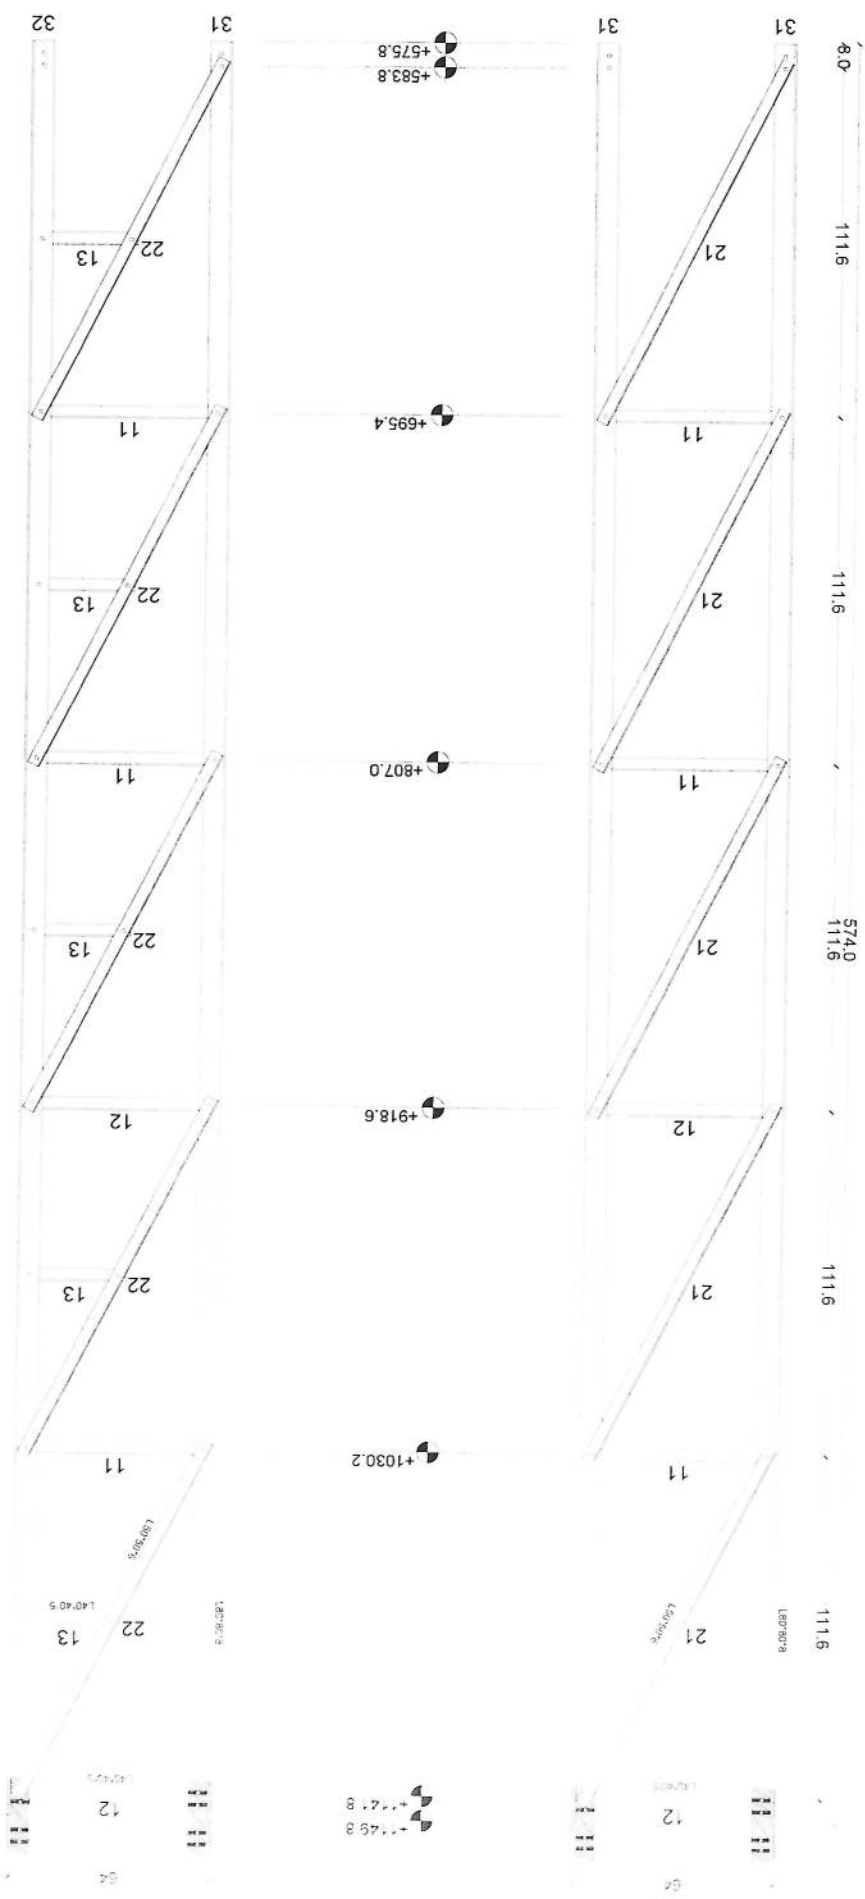


Section (2)

MANUFACTURED

CLIENT AFGHAN TELECOM

TITLE 30M GUYED MAST TOWER

Handwritten signature and date: 20/11/2011

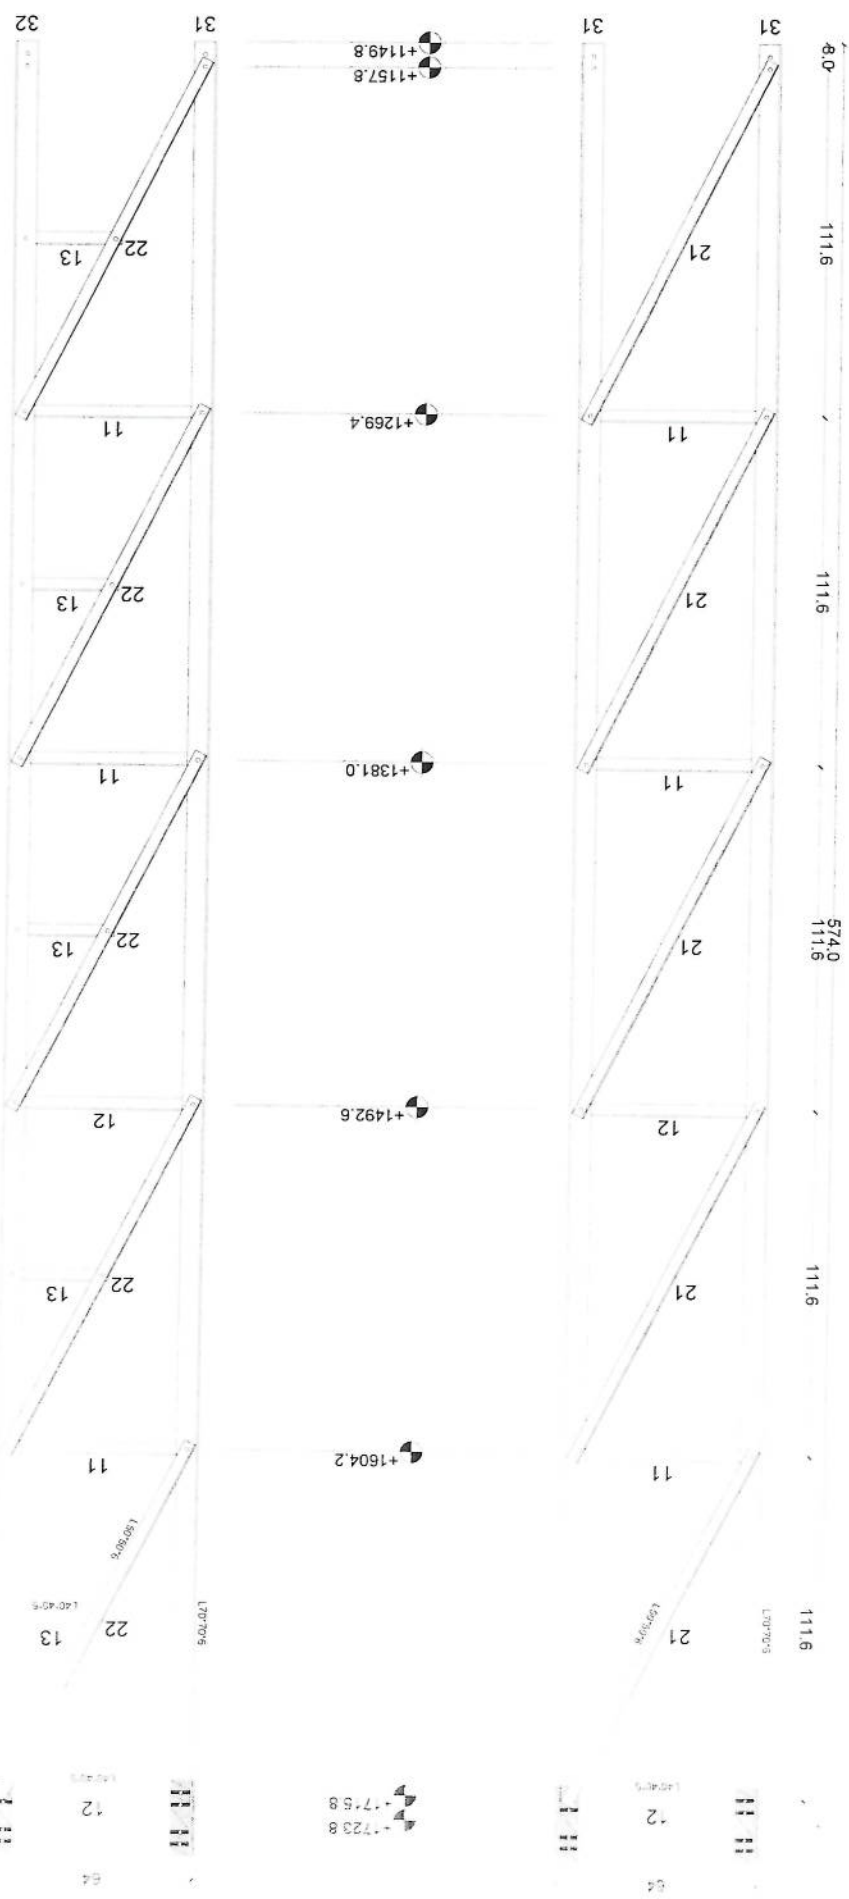


Section (3)

MANUFACTURED

CLIENT AFGHAN TELECOM

TITLE 30M GUYED MAST TOWER

[Handwritten signature]

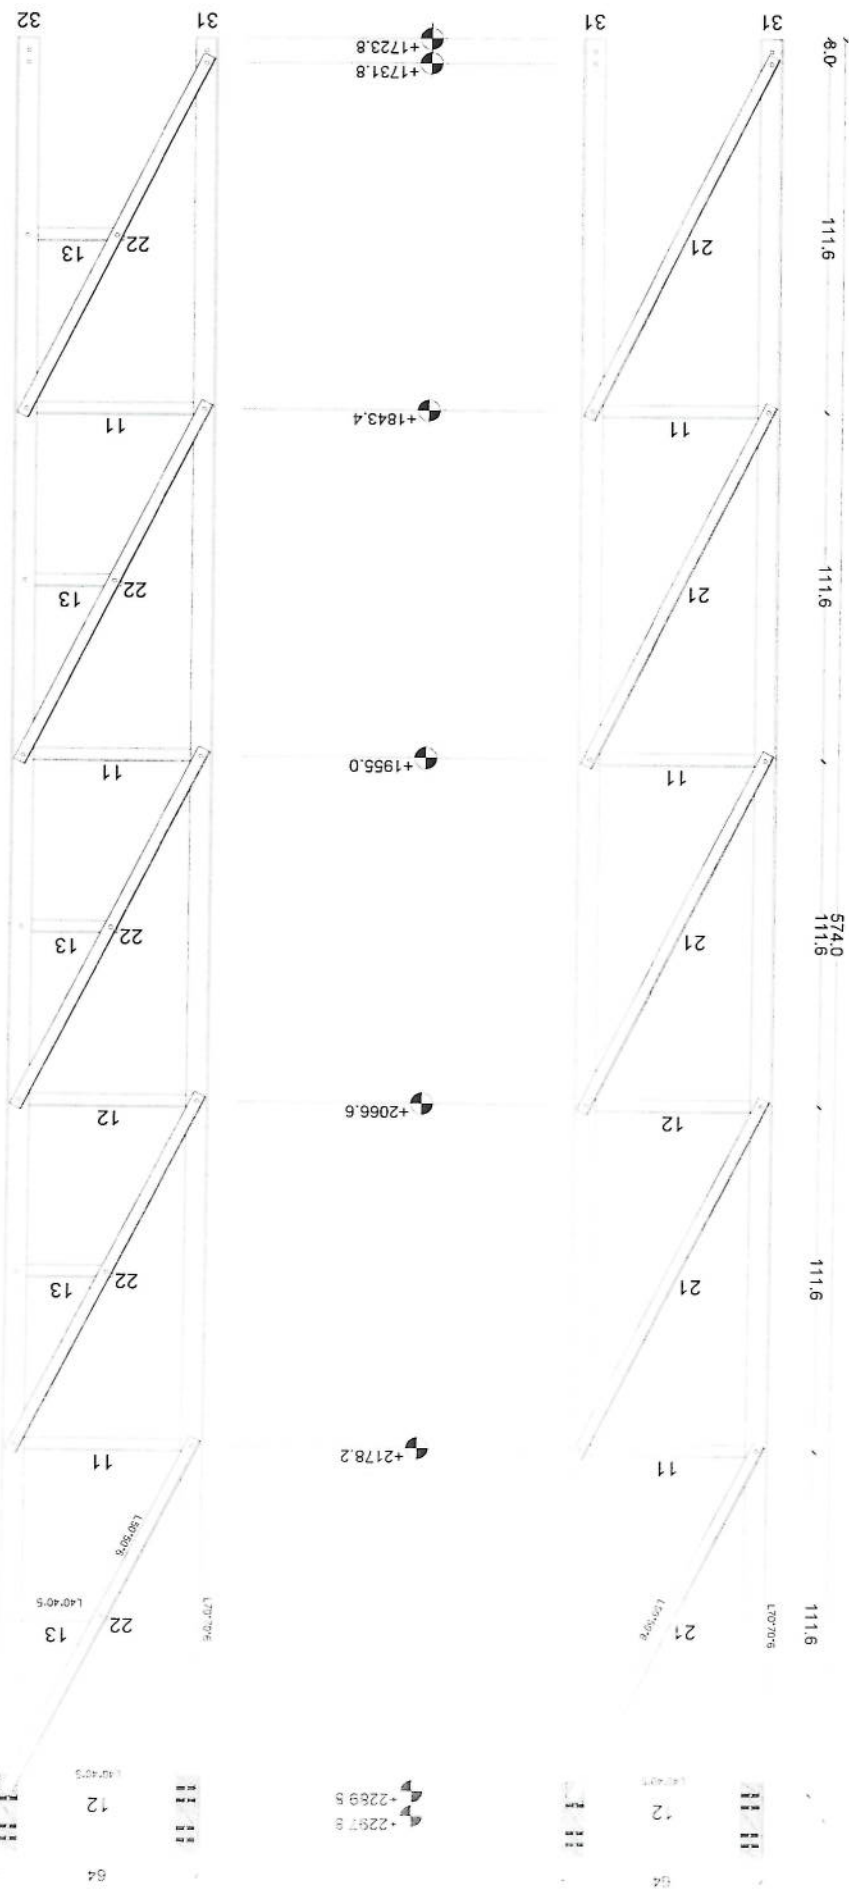


Section (4)

CLIENT AFGHAN TELECOM

TITLE 30M GUYED MAST TOWER

[Handwritten signature]

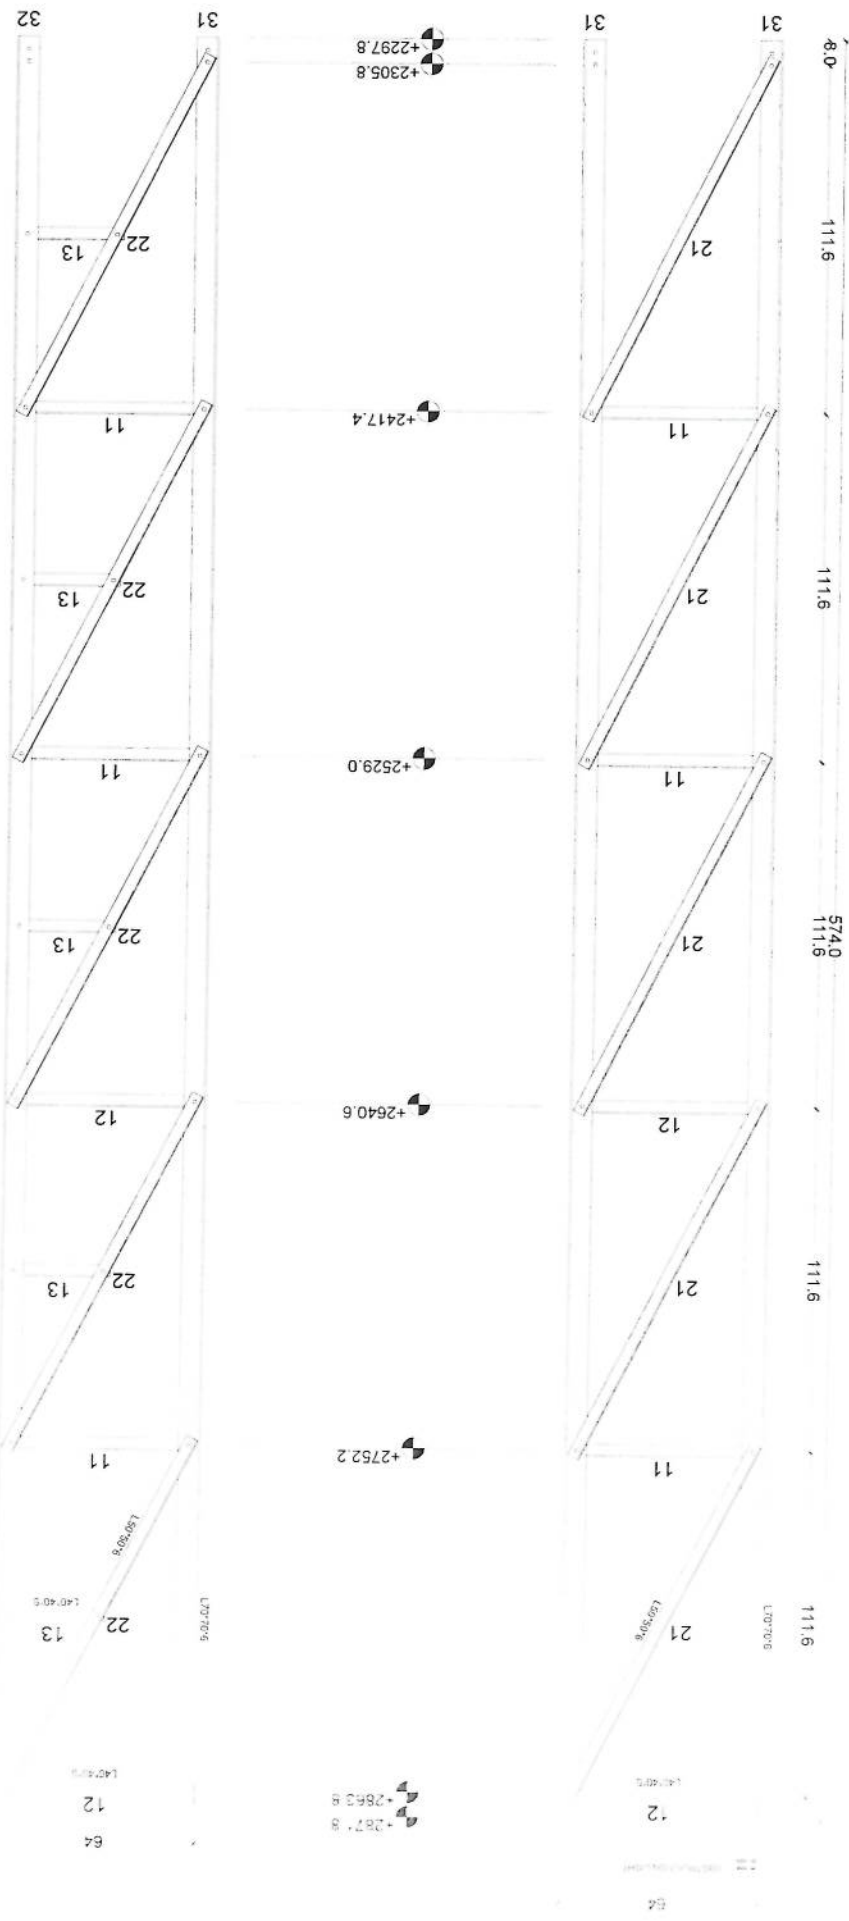

Section (5)






MANUFACTURED

CLIENT: AFGHAN TELECOM

TITLE: 30M GUYED MAST TOWER


[Handwritten signature]

Section Detail

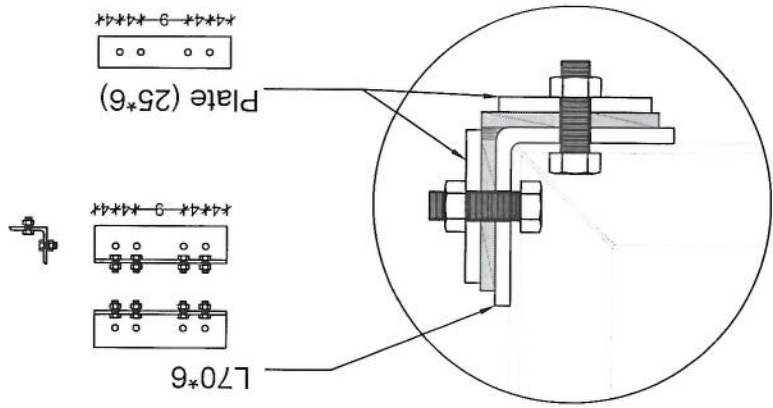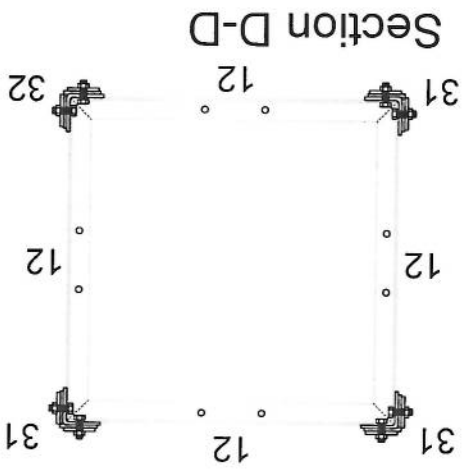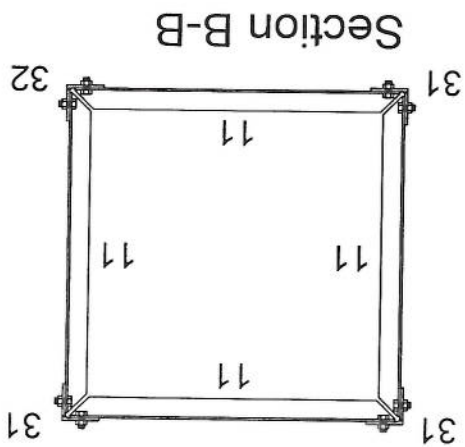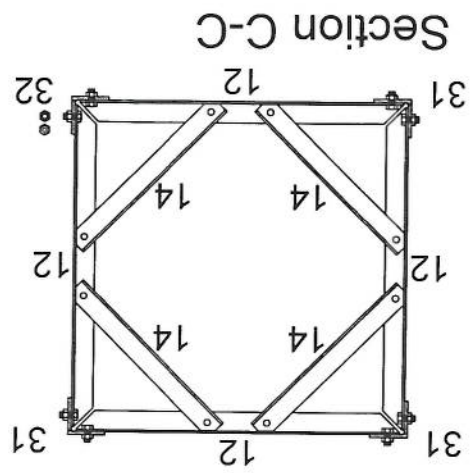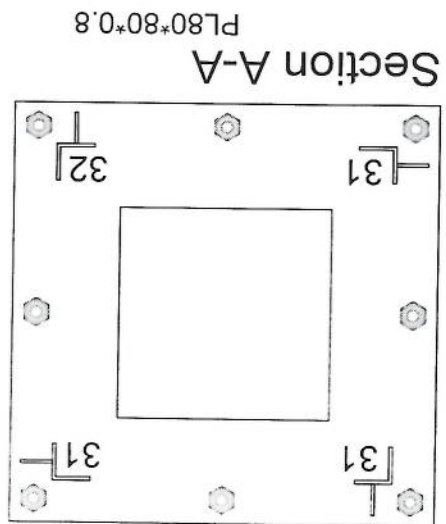


Handwritten signature or mark in blue ink.

TYP 1M ANTENNA SUPPORT

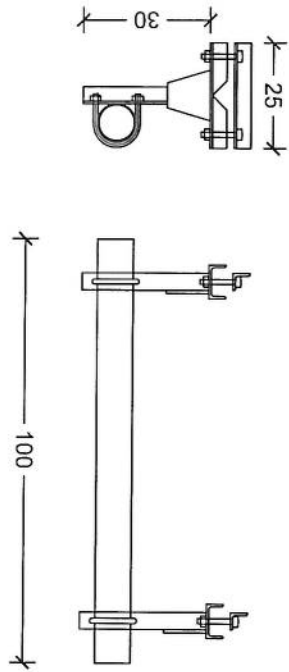

TYP 3M ANTENNA SUPPORT

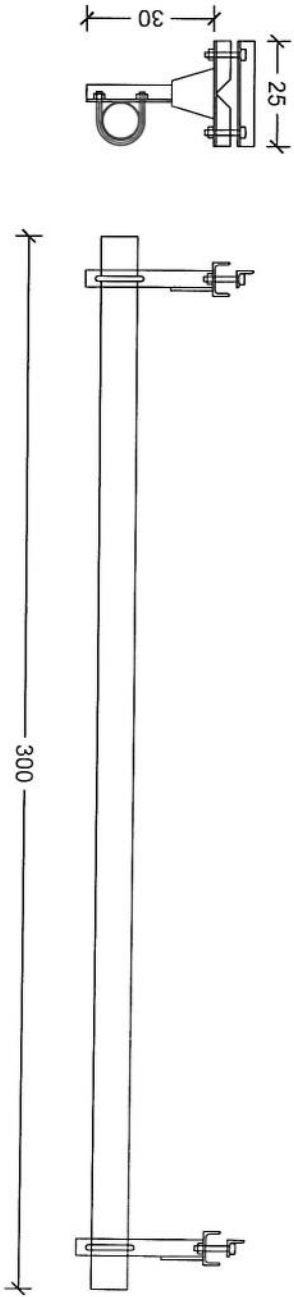







MANUFACTURED

CLIENT AFGHAN TELECOM

TITLE 30M GUYED MAST TOWER

[Handwritten signature]


Guyed Tower Foundation - 1

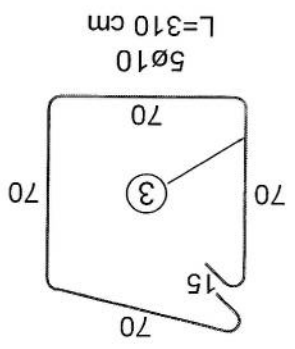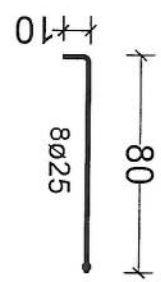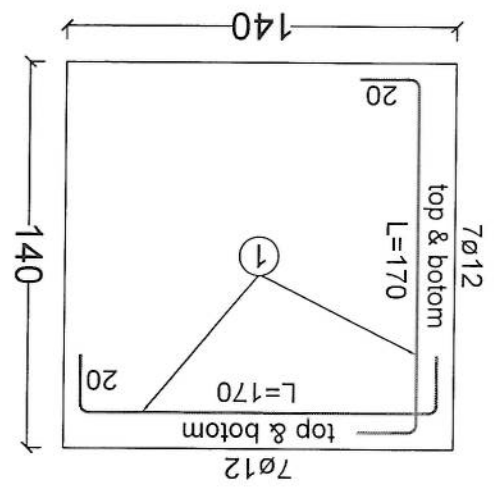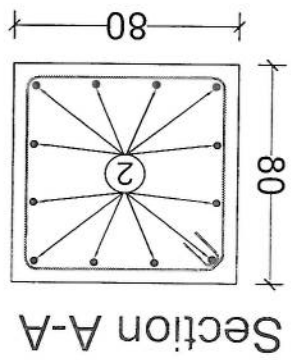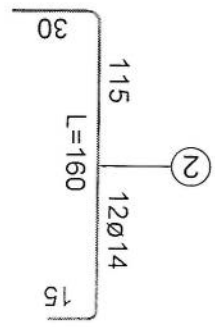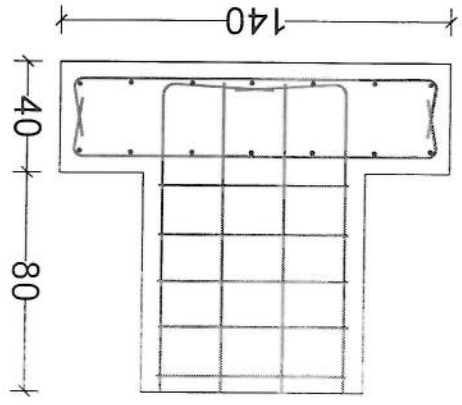

30m - Guyed Tower Foundation - 1 (For One Foundation)					
BAR TYPE	DIA (mm)	LENGHT (cm)	NO OF BARS	UNIT WT (kg/m)	TOTAL WT (kg)
1	Ø12	170	28	0.89	34.18
2	Ø14	160	12	0.89	20.83
3	Ø10	310	5	0.62	13.45
TOTAL WEIGHT OF STEEL. (kg)					69
LEAN CONCRETE VOLUME. (Cu.m)					0.12
REINFORCED CONCRETE VOLUME. (Cu.m)					0.91
EXCAVATION. (Cu.m)					2.55
REINFORCEMENT STEEL.					S420
CONCRETE.					C20

Handwritten signature and date 25/05/2020

Foundation For Cable - 2

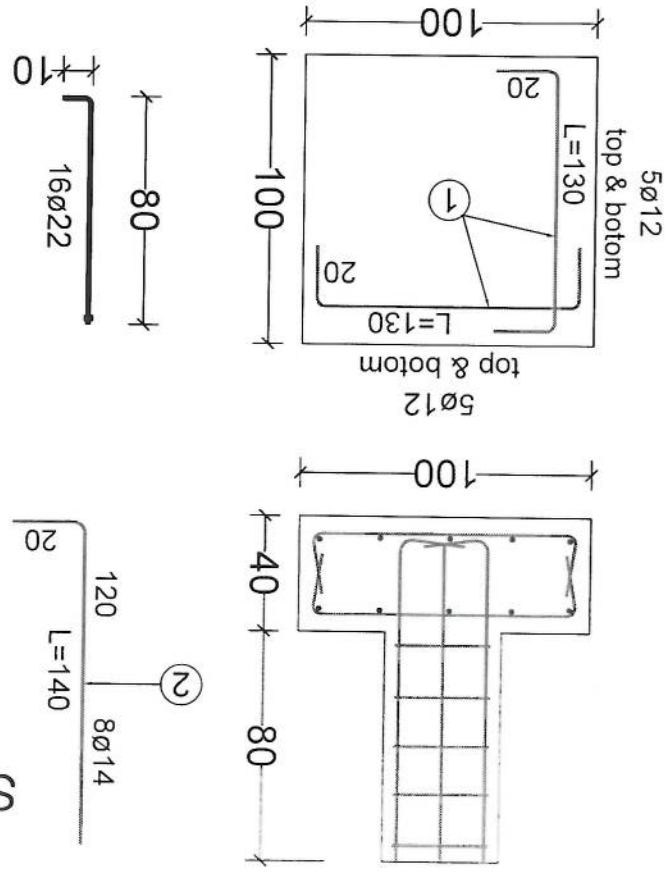

Section B-B

30m - Guyed Tower Foundation - 1 (For One Foundation)					
BAR TYPE	DIA (mm)	LENGHT (cm)	NO OF BARS	UNIT WT (kg/m)	TOTAL WT (kg)
1	ø12	130	20	0.89	19.94
2	ø14	140	8	0.89	10.32
3	ø10	140	5	0.62	6.08
TOTAL WEIGHT OF STEEL. (kg)					36
LEAN CONCRETE VOLUME. (Cu.m)					0.12
REINFORCED CONCRETE VOLUME. (Cu.m)					0.4
EXCAVATION. (Cu.m)					1.87
REINFORCEMENT STEEL.					S420
CONCRETE.					C20

5

لست سایت های توسعهی ولایت میدان وردک ولسوالی چک مورد تایید رهبری شرکت افغان تیلیکام

SN	SiteID	LAT	LONG	Province	District	Add	Site Service Type	Near End Site ID	Near End Site Distance	Near End Site Traffic 3G+4G (PS) GB Daily Base	Near End Site Traffic 2G+3G (CS) Erling Daily Base	Tower Type	Tower Height
1	WAR042	34.142592	68.541742	Miadan Wardak	Chak	Seyah Dar	Capacity /Coverage	No Near Sit	No Near Sit	No Near Sit	No Near Sit	GF	30m
2	WAR043	34.05013	68.55137	Miadan Wardak	Chak	Sabka	Capacity /Coverage	No Near Sit	No Near Sit	No Near Sit	No Near Sit	GMT	30m
3	WAR044	33.955191	68.485154	Miadan Wardak	Chak	Gardan Masjid	Capacity /Coverage	No Near Sit	No Near Sit	No Near Sit	No Near Sit	GMT	30m
4	WAR045	34.04597	68.45142	Miadan Wardak	Chak	Oryan Dara	Capacity /Coverage	No Near Sit	No Near Sit	No Near Sit	No Near Sit	GMT	30m

محمد هارون محمدی

محمد اجمل افغان

محمد جان روفی

حکمت الله ستانکزی

ولایت خان عطایی

واریس کننده معاونیت عملیاتی بیسیم

رئیس تکنیکی بیسیم

آمر ترانس میشن TX

آمر RF BSS

مدیر RF Optimization

پوهنځیاری احمد سامند

رئیس عمومی شرکت افغان تیلی کام