

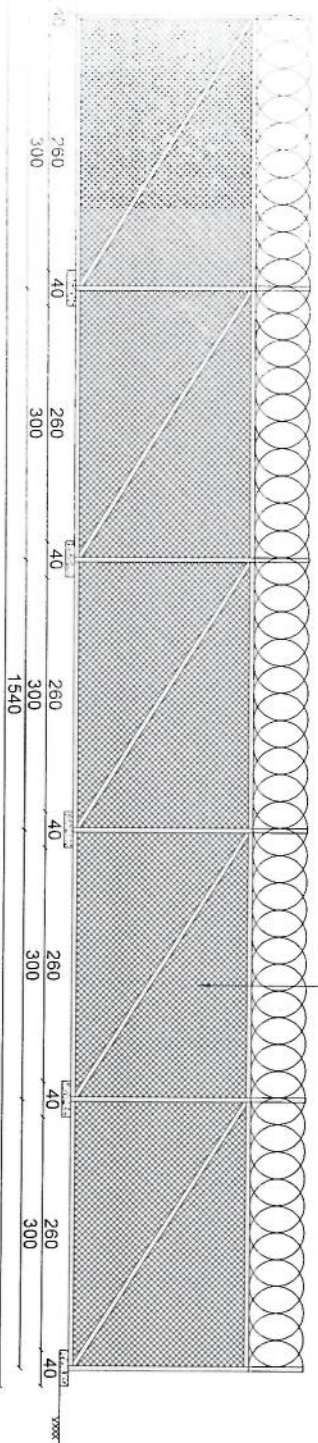


REVISION RECORDS		
REVISION NO	DATE	DESCRIPTION
1	03/08/2025	Issue for construction

LEGEND:	
	BRICK
	STONE MASONRY
	PCC (PLAIN CEMENT CONCRETE)
	REINFORCEMENT
	FOUNDATION

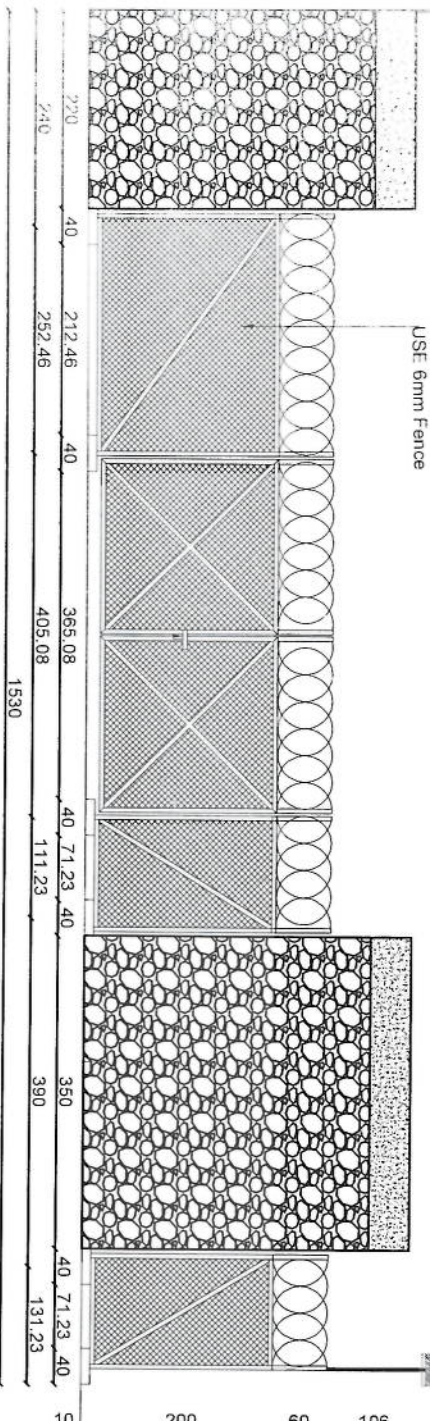

EAST ELEVATION

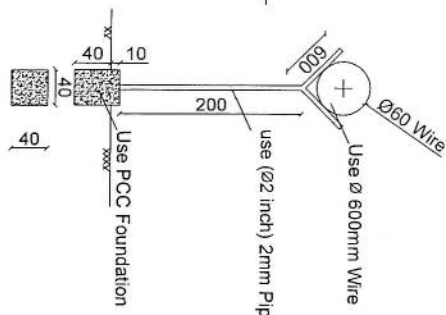


WEST ELEVATION


WALL ELEVATIONS & DETAILS

SCALE: 1:100


PROJECT TITLE / NO:	REPEATER SITE
DRAWING TITLE:	FENCE WALL ELEVATIONS & DETAILS
DRAWN BY:	CIVIL TEAM
CHECKED BY:	
APPROVED BY:	
SCALE:	1:100
ACTUAL DATE:	03/08/2025
ISSUE DATE:	03/08/2025
OWNER:	AFGHAN TELECOM
PROJECT LOCATION:	KABUL, AFGHANISTAN

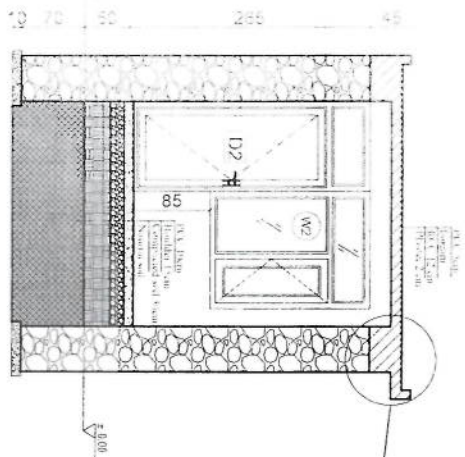


Section B-B

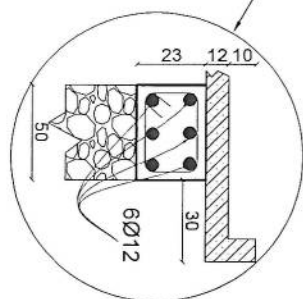

Detail W & R

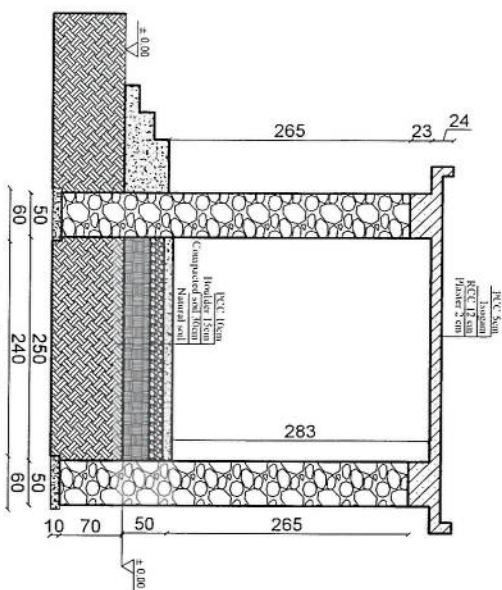


Section B-B

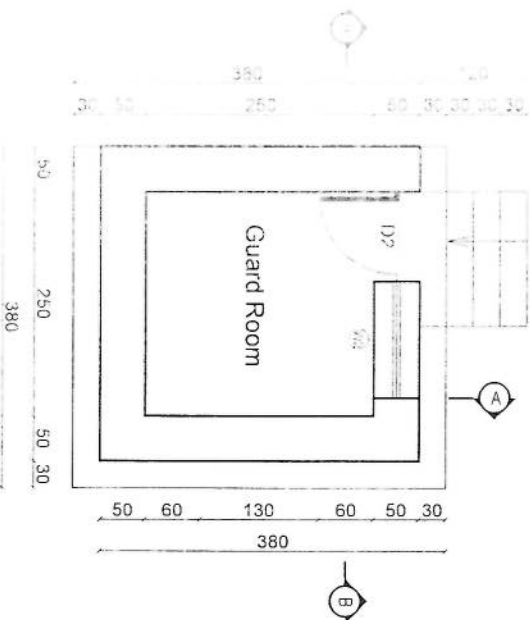


Guard room

Guard room Excavation Plan

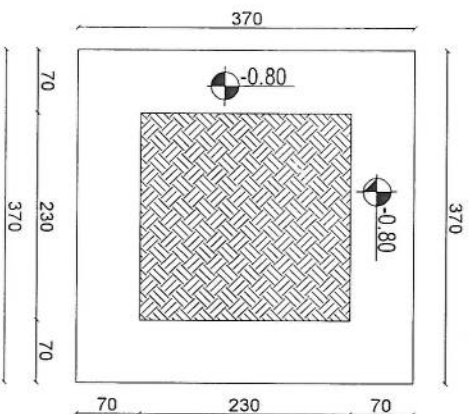

Rebar details of GR roof

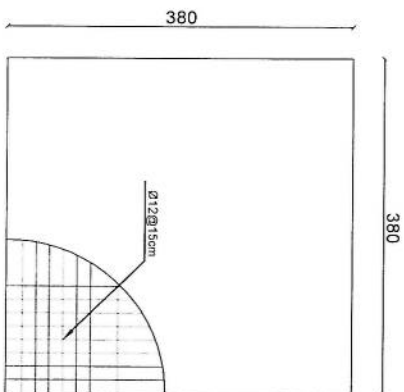

REVISION RECORDS

REVISION NO	DATE	DESCRIPTION
01	03/08/2025	ISSUE DATE

LEGEND:

BRICK FIBED	REINFORCED CONCRETE	DOOR TYPE 1	DOOR TYPE 2
STONE MASONRY	EXCAVATED DEPTH	DOOR TYPE 1	DOOR TYPE 2
DOOR TYPE 1	DOOR TYPE 2	DOOR TYPE 1	DOOR TYPE 2

PROJECT TITLE / NO:

REPEATER SITE

GUARD ROOM

DRAWN BY:

CIVIL TEAM

CHECKED BY:

OWNER:

AFGHAN TELECOM

KABUL

AFGHANISTAN

SCALE:

1:75

ACTUAL DATE:

03/08/2025

ISSUE DATE:



03

OWNER:

AFGHAN TELECOM

KABUL

AFGHANISTAN

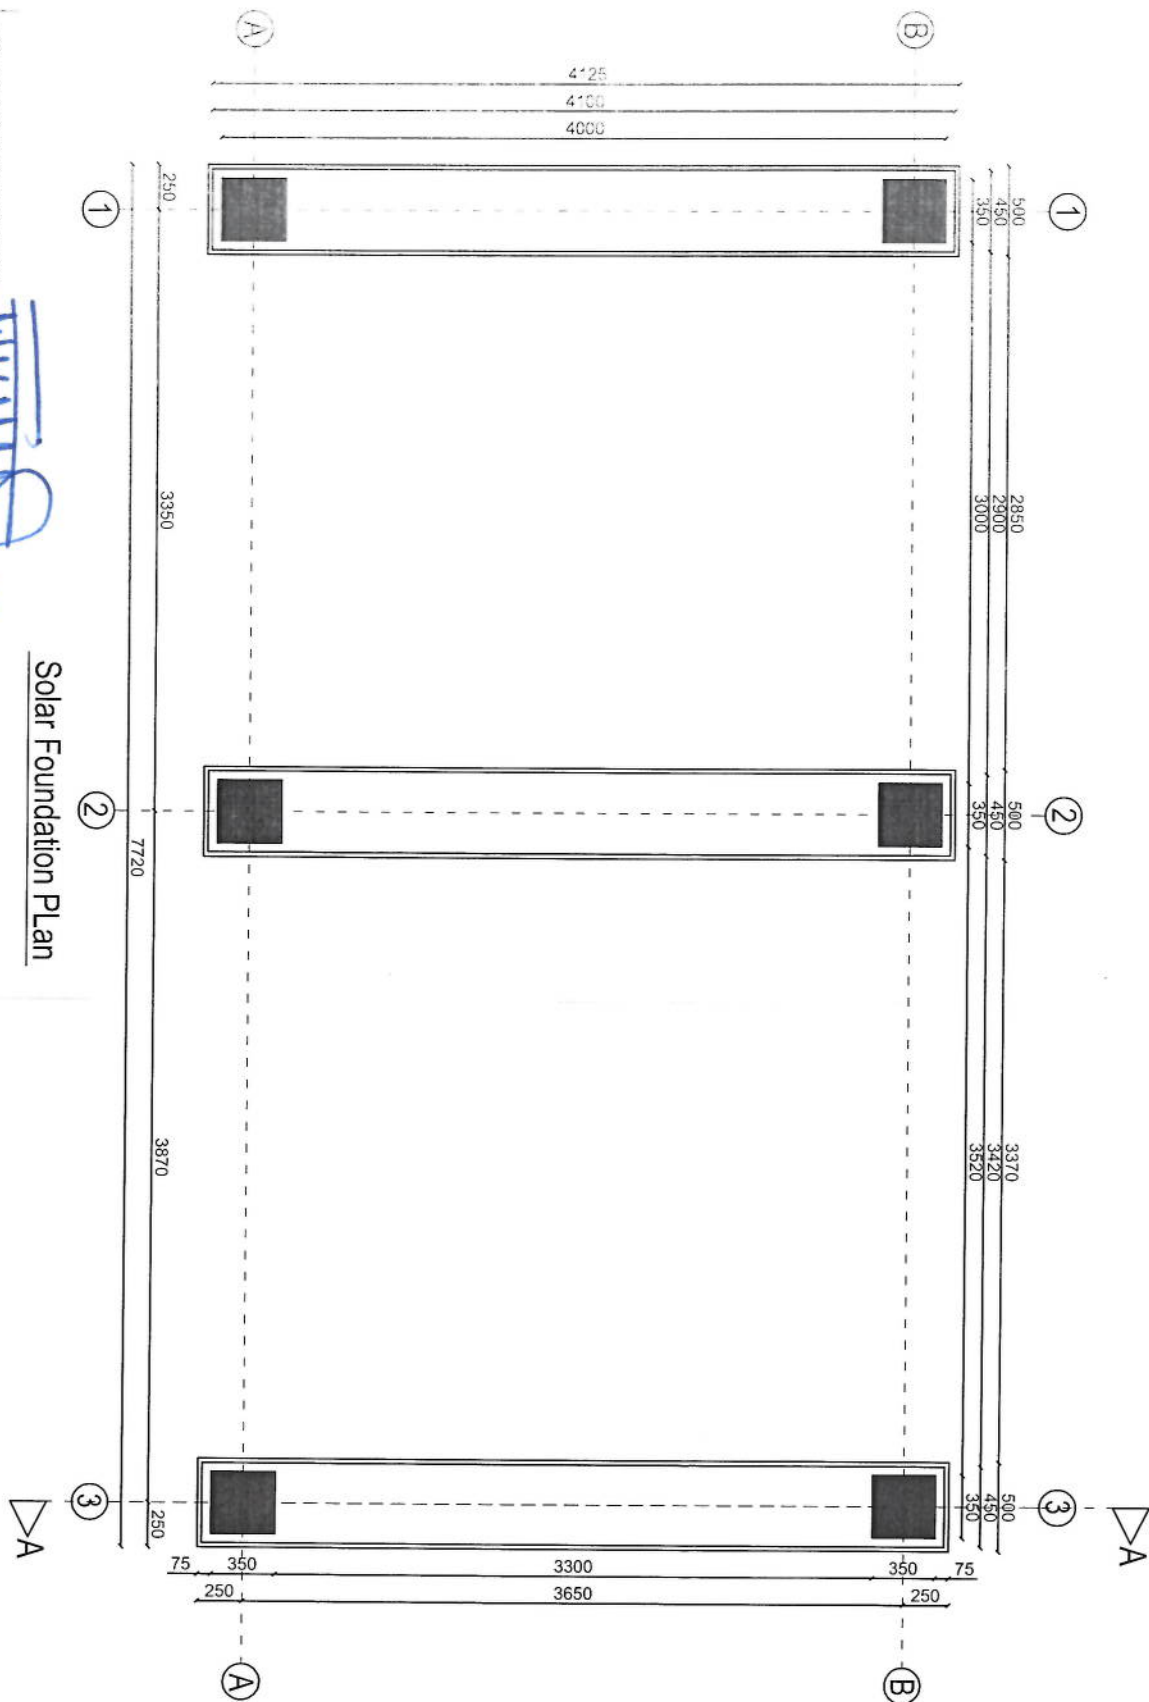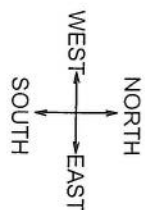

Solar Foundation Plan

01 SOLAR FOUNDATION PLAN
02 REF. A101

SCALE: 1:400


REVISION RECORDS			
REVISION NO	DATE	DESCRIPTION	BY
1	20/10/2025	ISSUE	ASGHAN

LEGEND:


PROJECT TITLE / NO:	GSM SITES
DRAWING TITLE:	SOLAR FOUNDATION PLAN
DRAWN BY:	CIVIL TEAM
CHECKED BY:	
APPROVED BY:	

OWNER:	AFGHAN TELECOM
ACTUAL DATE:	20/10/2025
ISSUE DATE:	20/10/2025
DRG. NO.:	01
SCALE:	1:400
DRAWN BY:	CIVIL TEAM
CHECKED BY:	
APPROVED BY:	
OWNER:	AFGHAN TELECOM
ACTUAL DATE:	20/10/2025
ISSUE DATE:	20/10/2025
DRG. NO.:	01
SCALE:	1:400
DRAWN BY:	CIVIL TEAM
CHECKED BY:	
APPROVED BY:	

Salam Telecom Company
KABUL
AFGHANISTAN

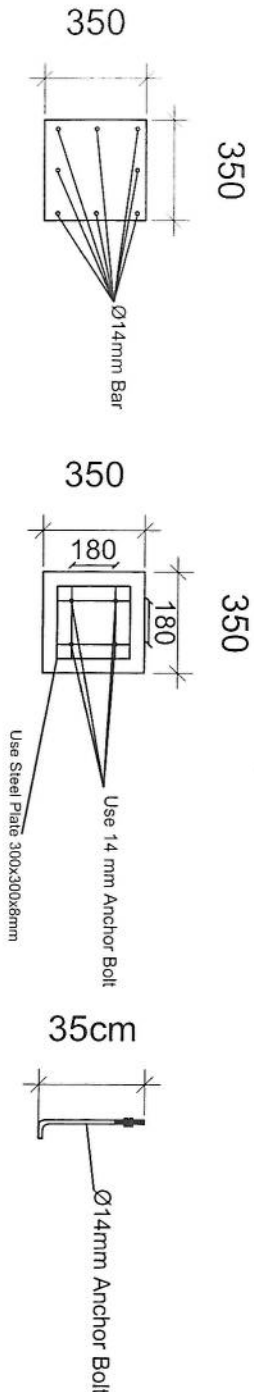

Column Detail

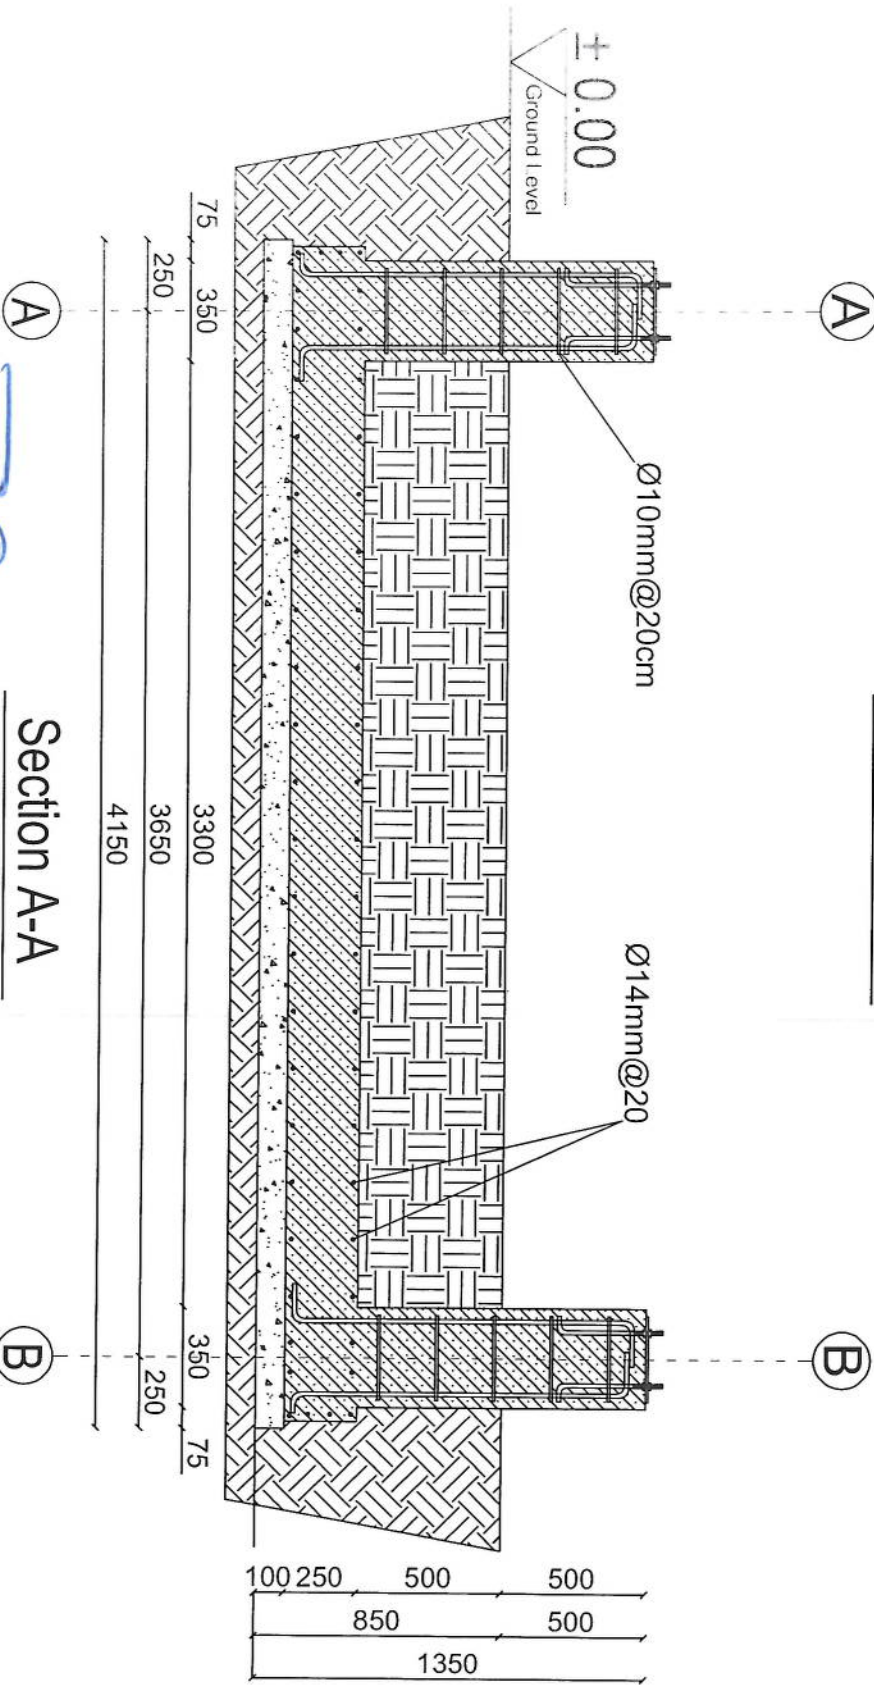

Section A-A

SOLAR FOUNDATION SECTION
REF. A201
SCALE: 1:250

REVISION RECORDS	
NO	DESCRIPTION
1	1

LEGEND:

PROJECT TITLE / NO:
GSM SITES
موقع های GSM

DRAWING TITLE:
SOLAR FOUNDATION SECTION
قطع فونداسیون سلولر

DRAWN BY:
CIVIL TEAM

CHECKED BY:

APPROVED BY:


SCALE: 1:250

ACTUAL DATE: 20/10/2025
ISSUE DATE: DRG NO: 02

OWNER: AFGHAN TELECOM
مطابق قرارداد

Silvan Telecommunication Company
KABUL
AFGHANISTAN



Guyed Tower Foundation - 1

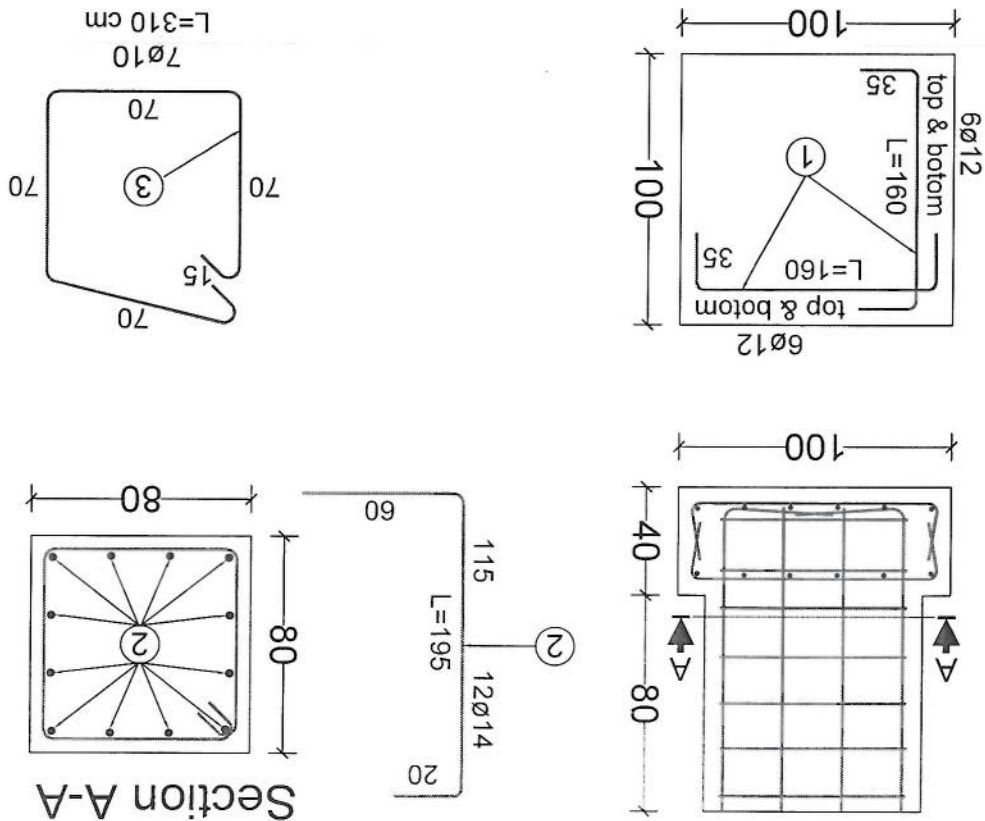


20m - Guyed Tower Foundation - 1 (For One Foundation)						
BAR TYPE	DIA (mm)	LENGHT (cm)	NO OF BARS	UNIT WT (kg/m)	TOTAL WT (kg)	
1	Ø12	160	24	0.89	34.18	
2	Ø14	195	12	1.21	28.31	
3	Ø10	310	7	0.62	13.45	
TOTAL WEIGHT OF STEEL. (kg)					75	
LEAN CONCRETE VOLUME. (Cu.m)					0.12	
REINFORCED CONCRETE VOLUME. (Cu.m)					0.912	
EXCAVATION. (Cu.m)					2.9	
REINFORCEMENT STEEL.					S420	
CONCRETE.					C20	



Foundation For Cable - 2

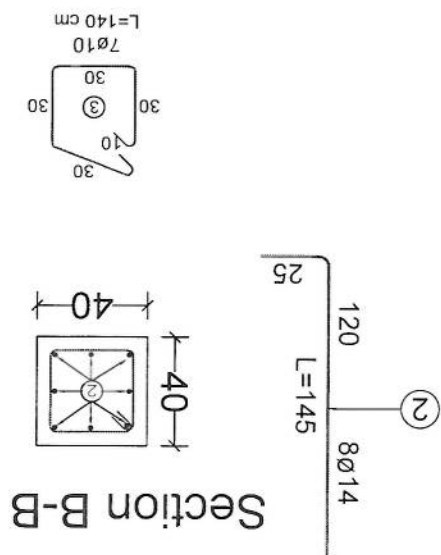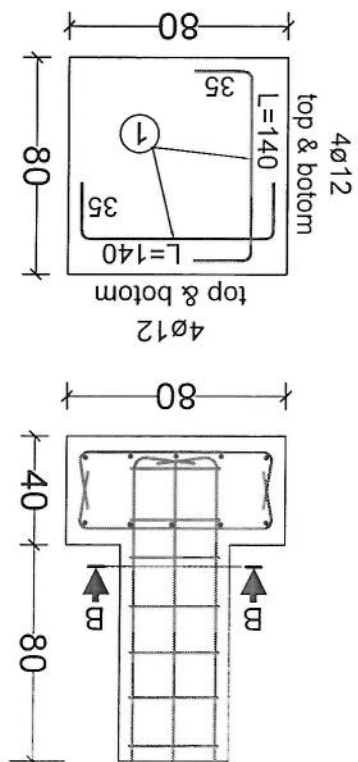


20m - Foundation For Cable - 2 (For One Foundation)					
BAR TYPE	DIA (mm)	LENGHT (cm)	NO OF BARS	UNIT WT (kg/m)	TOTAL WT (kg)
1	ø12	140	16	0.89	19.94
2	ø14	145	8	1.21	14.04
3	ø10	140	7	0.62	6.08
TOTAL WEIGHT OF STEEL. (kg)					40
LEAN CONCRETE VOLUME. (Cu.m)					0.12
REINFORCED CONCRETE VOLUME. (Cu.m)					0.4
EXCAVATION. (Cu.m)					1.61
REINFORCEMENT STEEL.					S420
CONCRETE.					C20

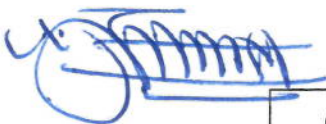




Section (1)

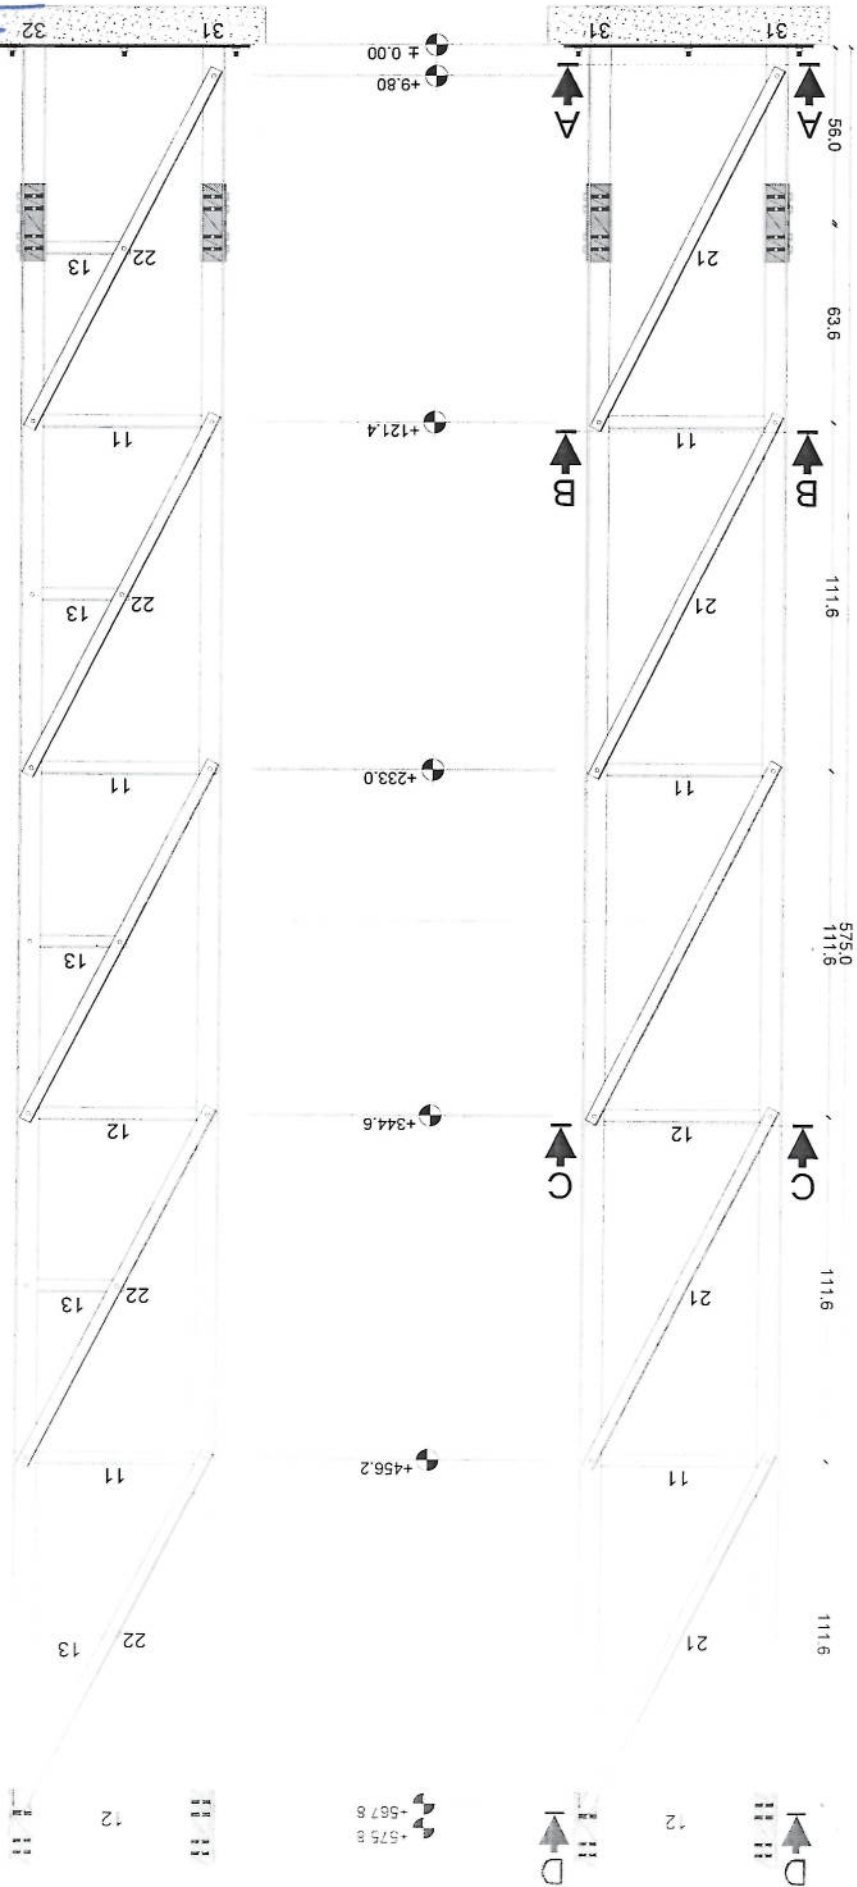




Section (2)

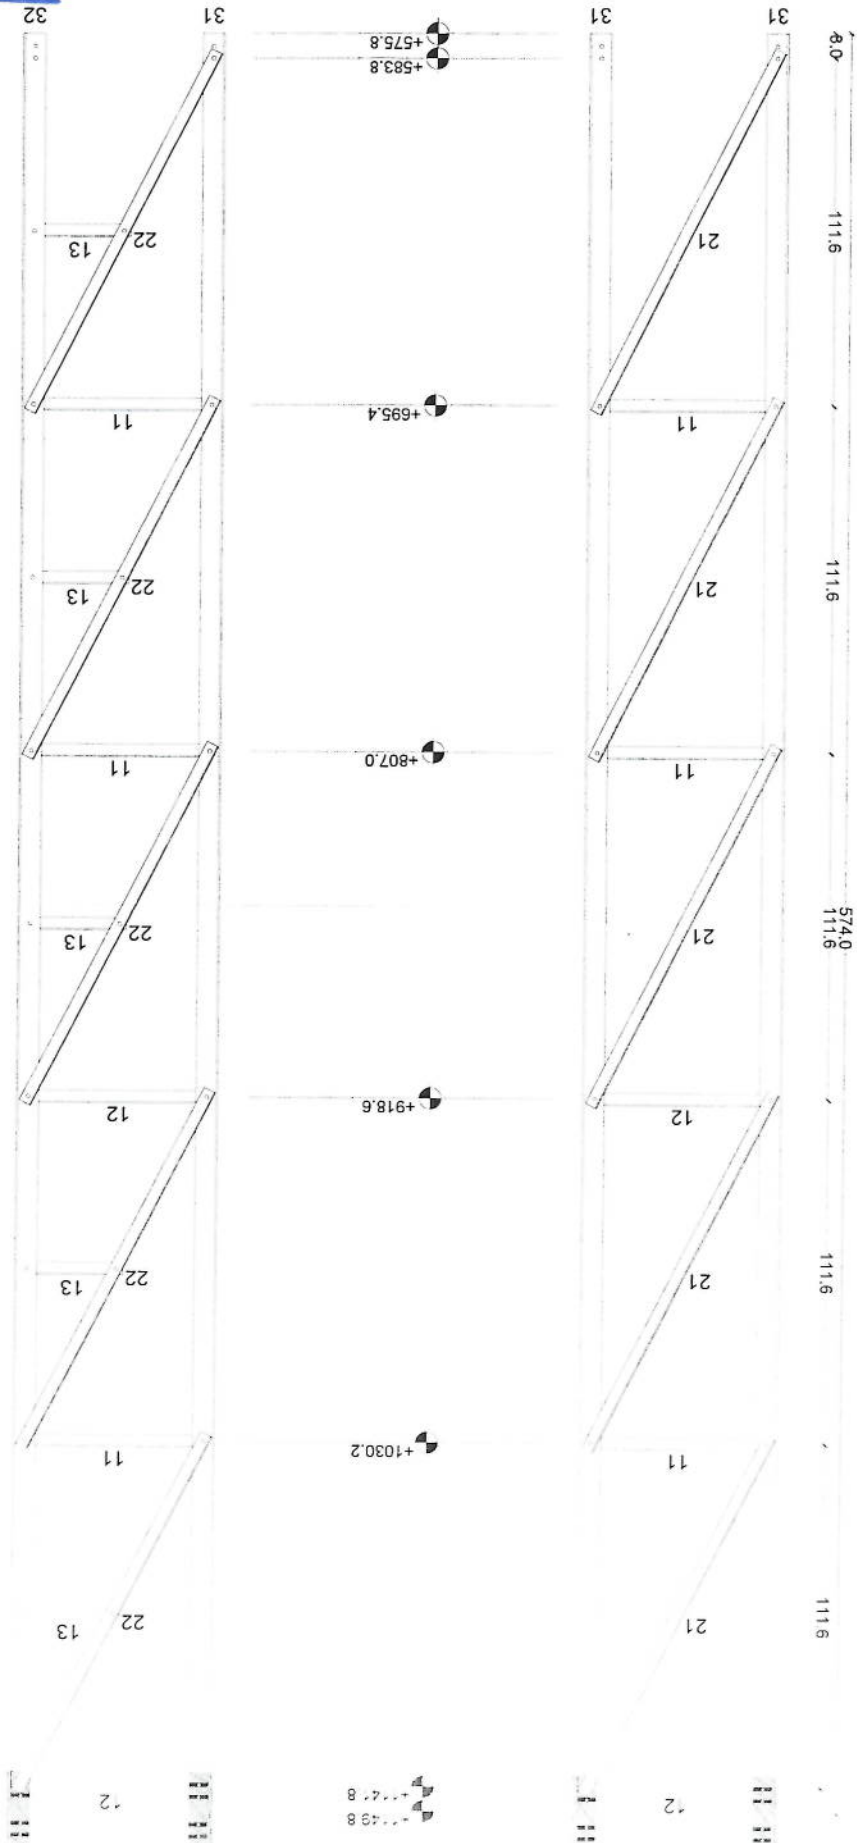


[Handwritten signature]

Section (3)






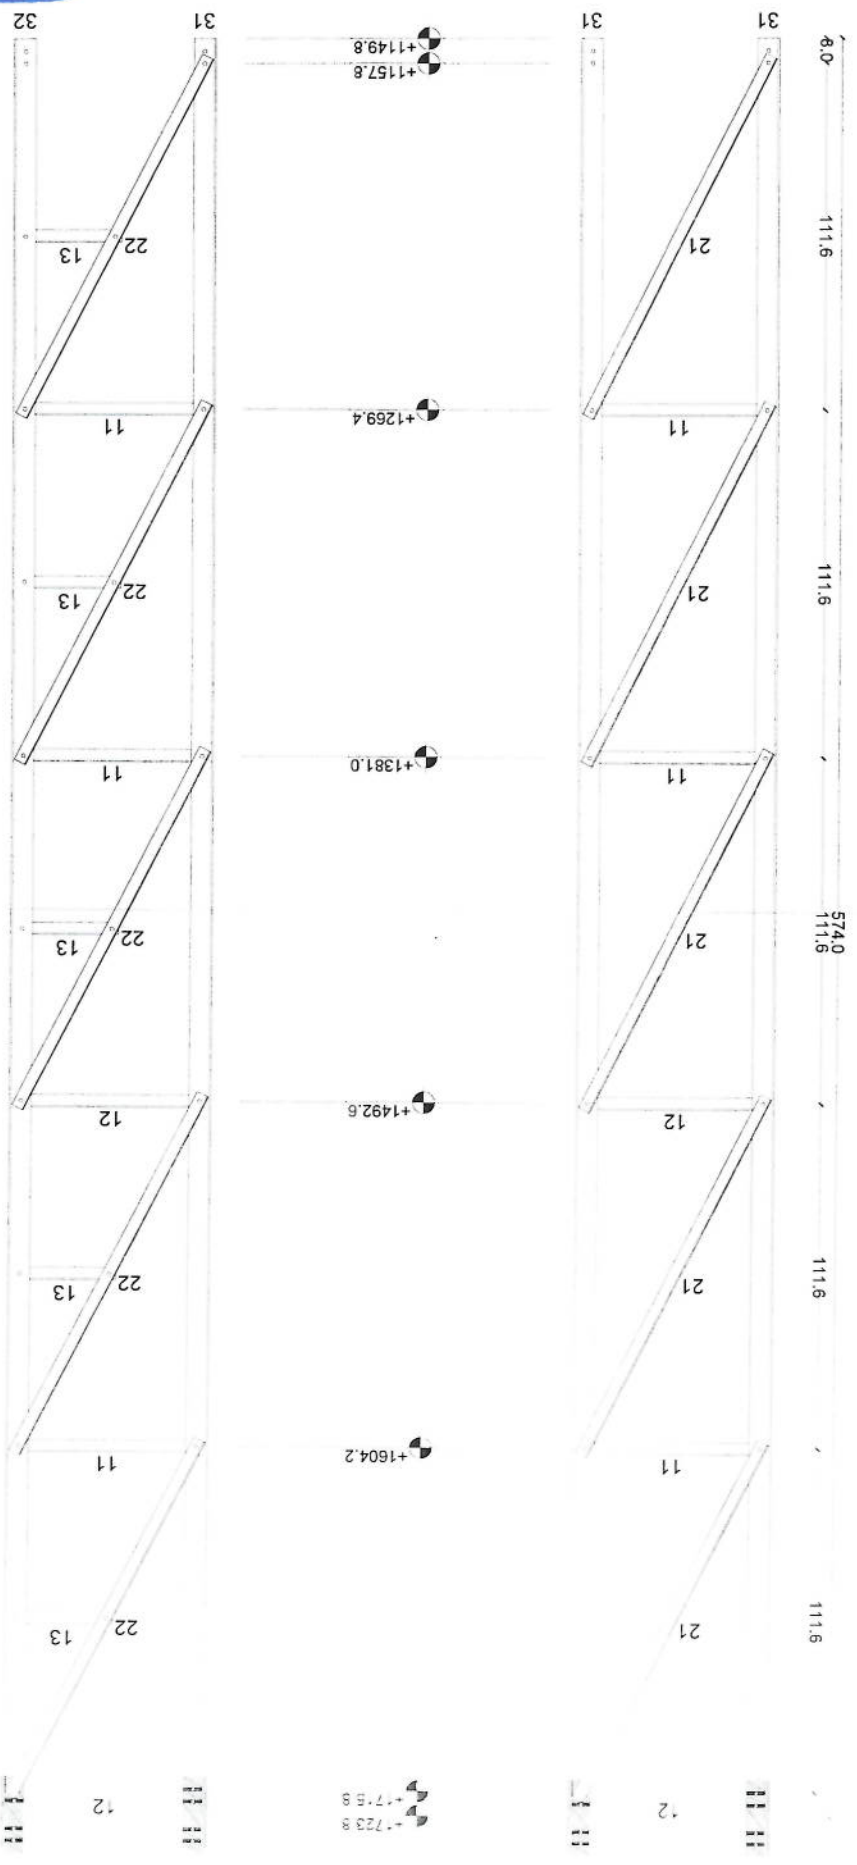


Handwritten signature or mark.

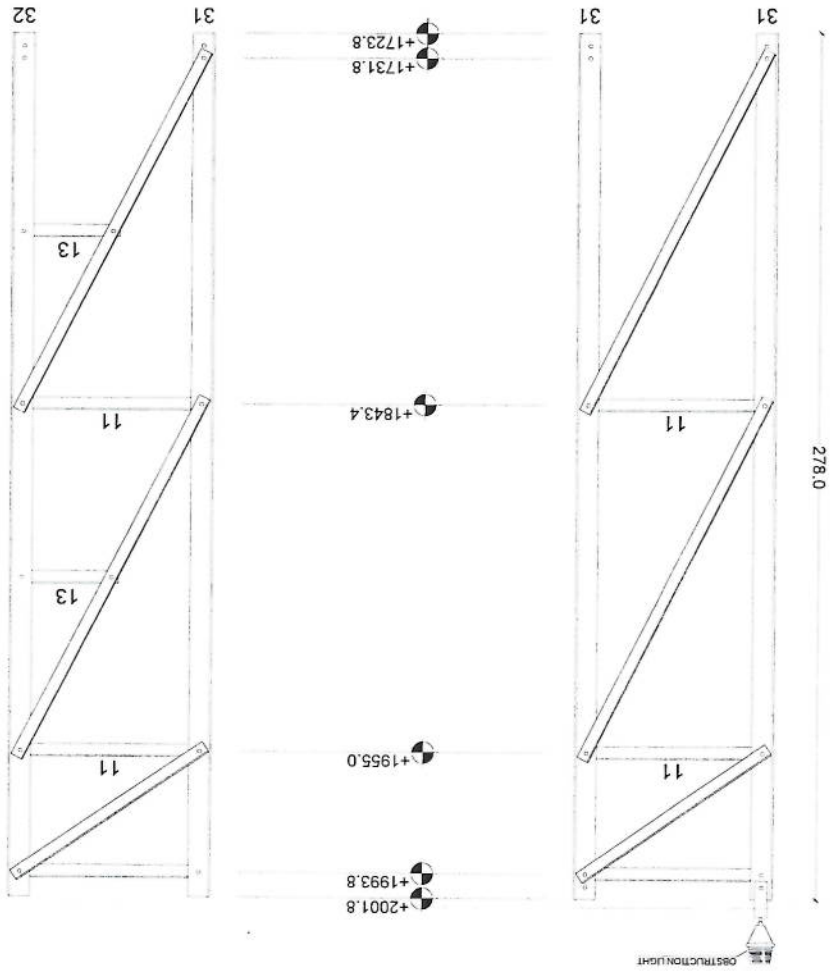






Section (4)

Parts Detail

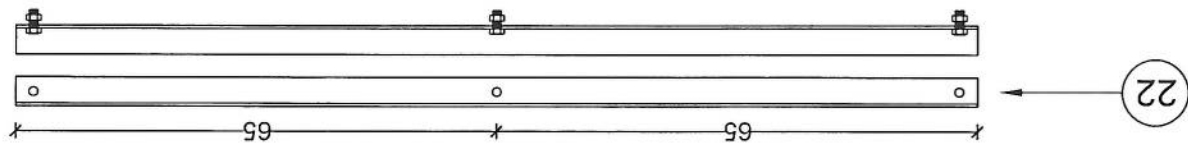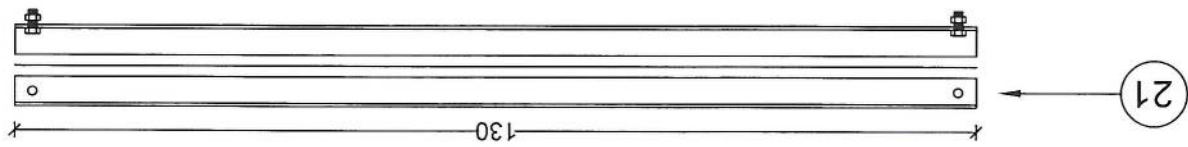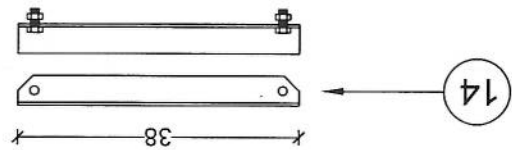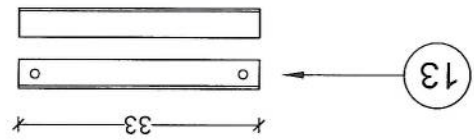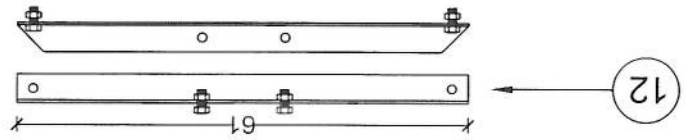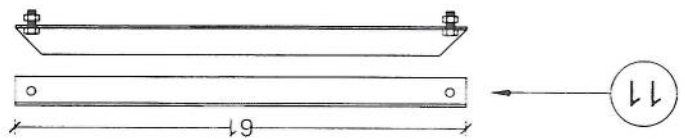

[Handwritten signature]

Section Detail

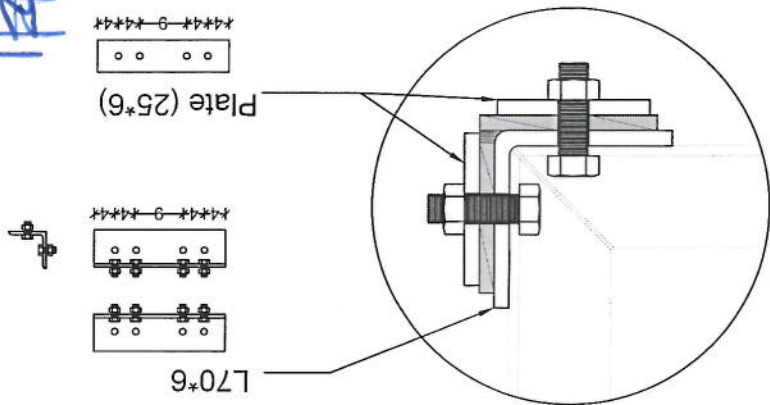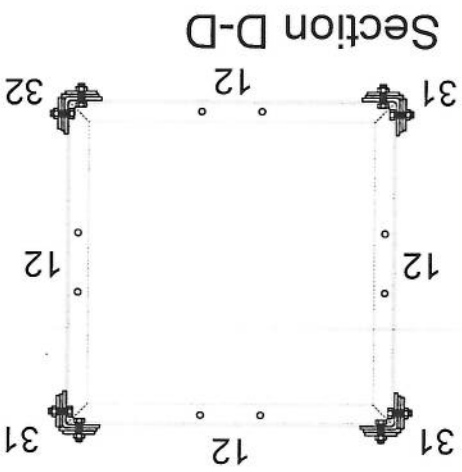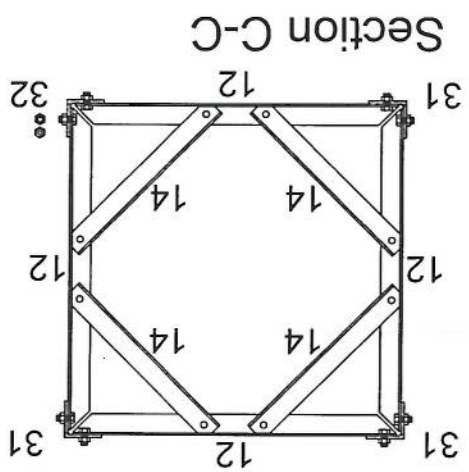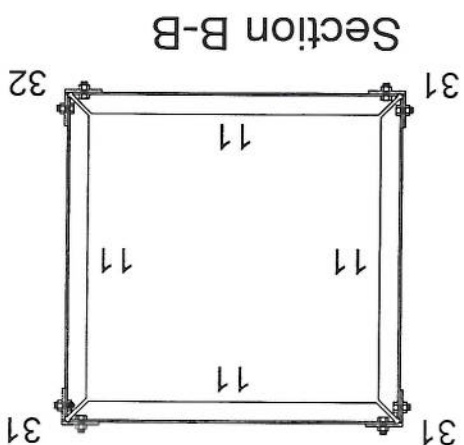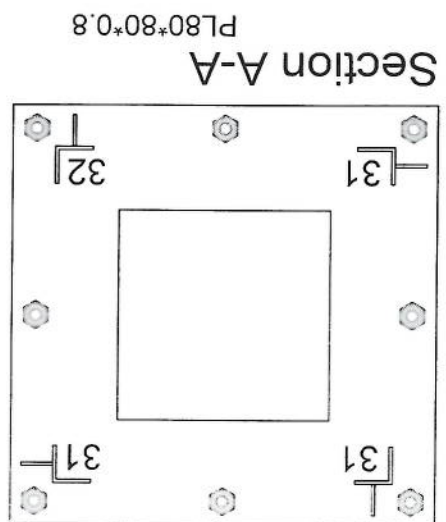

Handwritten signature