

31	در صورتیکه کالبدی سروی درجین جایگاه باشد	
30	ارتفاع مجموعی تاور و تعمیر از سطح زمین منزل	
29	ارتفاع تاور مورد نیاز	
28	تاور مورد نیاز (کالبدی ماست کتیل)	
27	مساحت موجود سربام (طول و عرض)	
26	نوعیت سربام (رنگی کالبدی یا کالبدی)	
25	ظاهر تعمیر قابلیت برداشت سربام را دارد؟	
24	امکان جابجایی وسایل سربام با کالبدی است؟	
23	امکان جابجایی وسایل سربام با افراد و کالبدی است؟	
22	راه رسیدن به سربام (پله یا پل یا درخت)	
21	ارتفاع تعمیر	
20	تعداد منازل	
19	نوعیت تعمیر (مسکونی/تجارتی)	
18	در صورتیکه کالبدی سربام تعمیرات باشد	
17	چه مقدار سربام تردد واسطه ضرورت است (به متر)	۳۰ متر
16	آیا به سربام جهت تردد واسطه ضرورت است	بله
15	سربام که واسطه تقاطع تردد بتواند دارد	ضرورت دارد
14	چگونگی سربام (شهری، روستایی، دور دست)	اطراق
13	نوعیت سربام (سربام یا روی زمین)	روی زمین
12	موافقه ایندای سربام با مالک جایگاه ضرورت گرفت؟	دولتی
11	مالک جایگاه با نصب سربام و شرایط ابقاء تیلی ۵۰۰ راضی است	دولتی
10	شخصی/کالبدی	دولتی
9	شماره تماس مالک یا سکنه جایگاه	دولتی
8	مالک جایگاه/خانه قابل دسترسی است	دولتی
7	مالکیت زمین (شخصی یا دولتی)	دولتی
6	(نام ساحلی که قرار است تحت پوشش سایت باشند)	بازار سنگ لاج
5	نام ولسوالی و ولایت مربوطه	سنگ لاج
4	نام ساحه و منطقه	بازار سنگ لاج
3	GPS coordinates	34.52665 68.64362
2	کالبدی شماره	A شماره
1	Site ID (ای دی سایت)	WAR018

درج معلومات به اساس سروی از ساحه
معلومات ایندای ضروری هکرم سروی
شماره

REVISION RECORDS	
REVISION NO	DATE / DESCRIPTION
1	21/08/2025

LEGEND:	
	BRICK
	STONE MASONRY
	PCC PLASTER
	RAZOR WIRE
	IRON POST

PROJECT TITLE / NO:

GSM SITES

فهرست عناوین و شماره پروژه

DRAWING TITLE:

FENCE WALL ELEVATIONS & DETAILS

نقشه های دیوار و جزئیات

DRAWN BY:

CIVIL TEAM

CHECKED BY:

مهندس

APPROVED BY:

مهندس


SCALE: 1:125

ACTUAL DATE: 21/08/2025


ISSUE DATE: DRG.NO: 02

OWNER: افغان تله کام


Sakam Telecommunication Company
KABUL
AFGHANISTAN

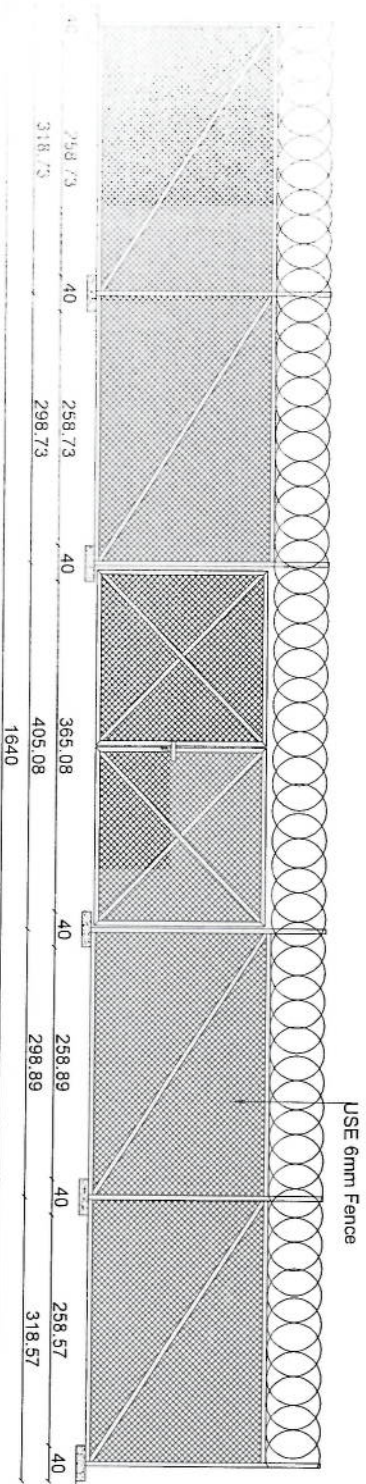

EAST ELEVATION

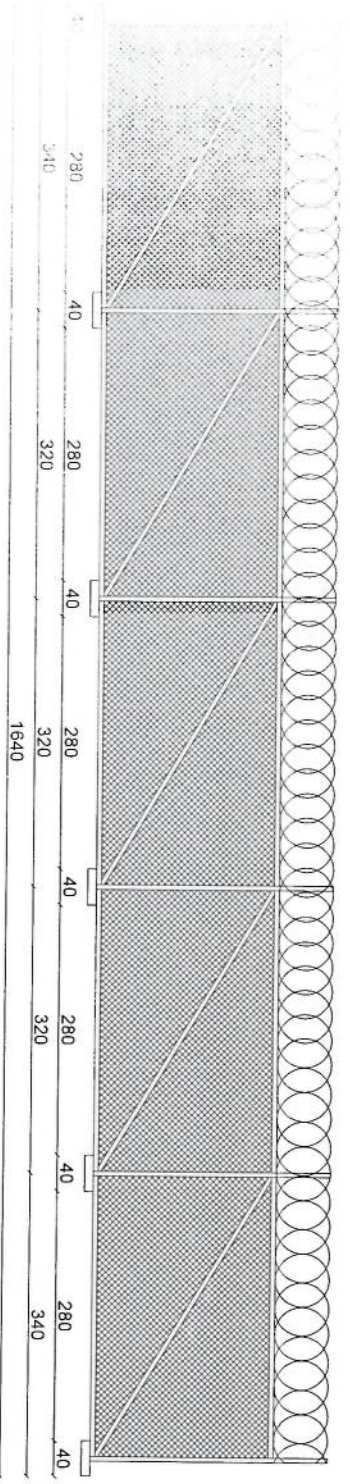


WEST ELEVATION

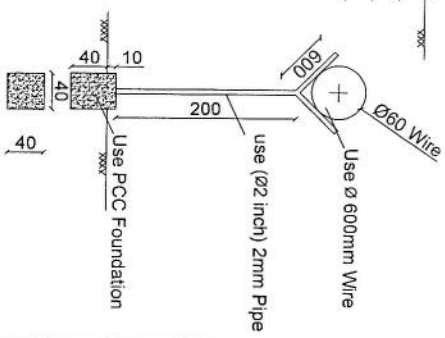

Excavation of Foundation

SCALE: 1/75

Excavation of Foundation

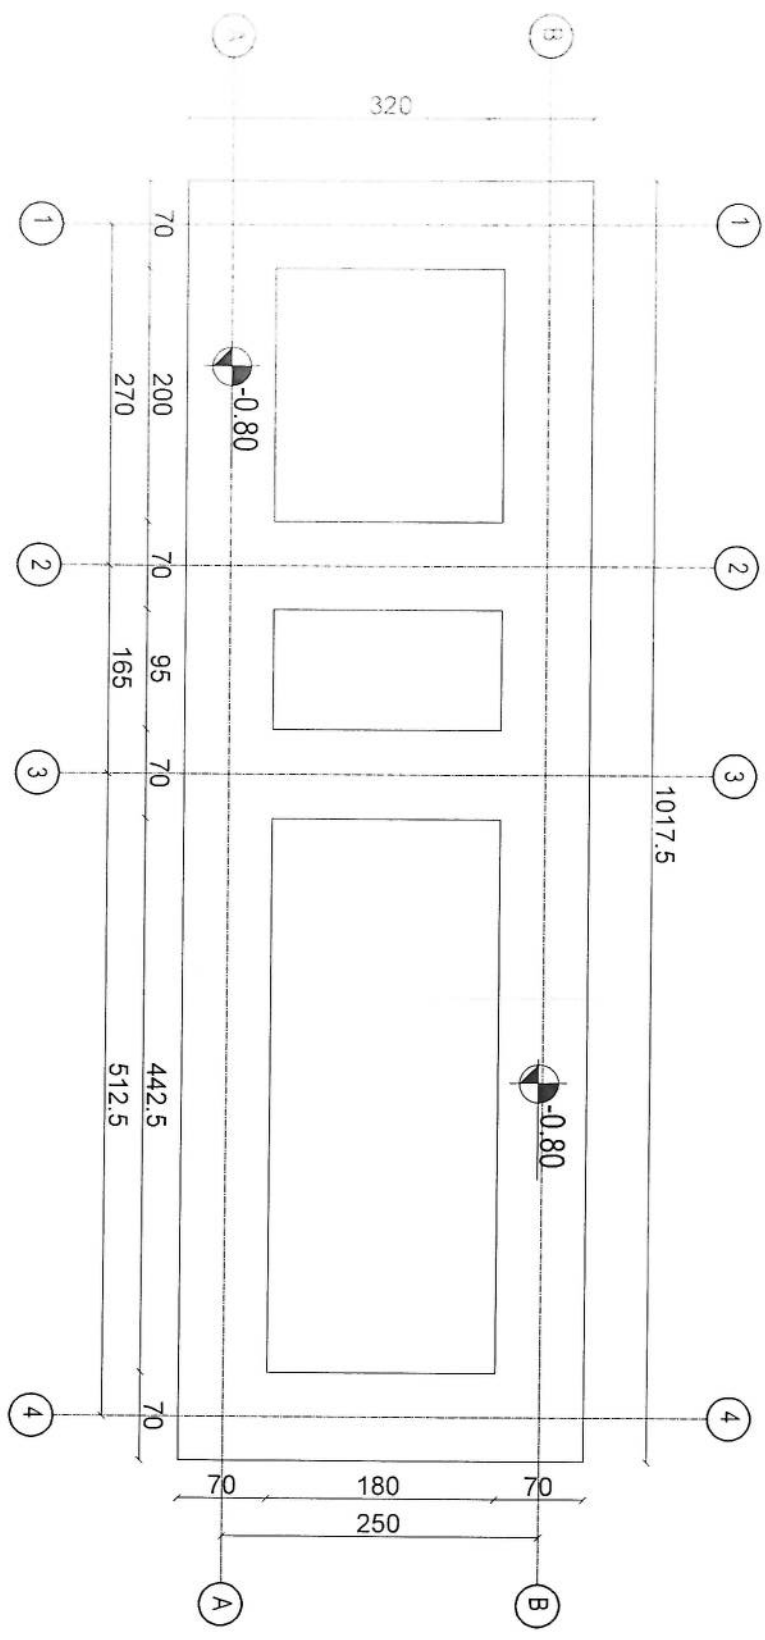

REVISION RECORDS	
REVISION NO	DATE
1	21/09/2025

DESCRIPTION	REVISION NO
1	21/09/2025

LEGEND
BRICK FREQ
STONE MASONRY
REINFORCED CONCRETE
ROOF
DOOR
WINDOW

PROJECT TITLE / NO:
GSM SITES
Excavation of Foundation

DRAWING TITLE:
Excavation Plan

DRAWN BY:
CIVIL TEAM


CHECKED BY:

APPROVED BY:

SCALE:
1/75

OWNER:
AFGHAN TELECOM

1057.5	282.5	165	525	500	25.30
30.25	257.15	25.45	50	45	25

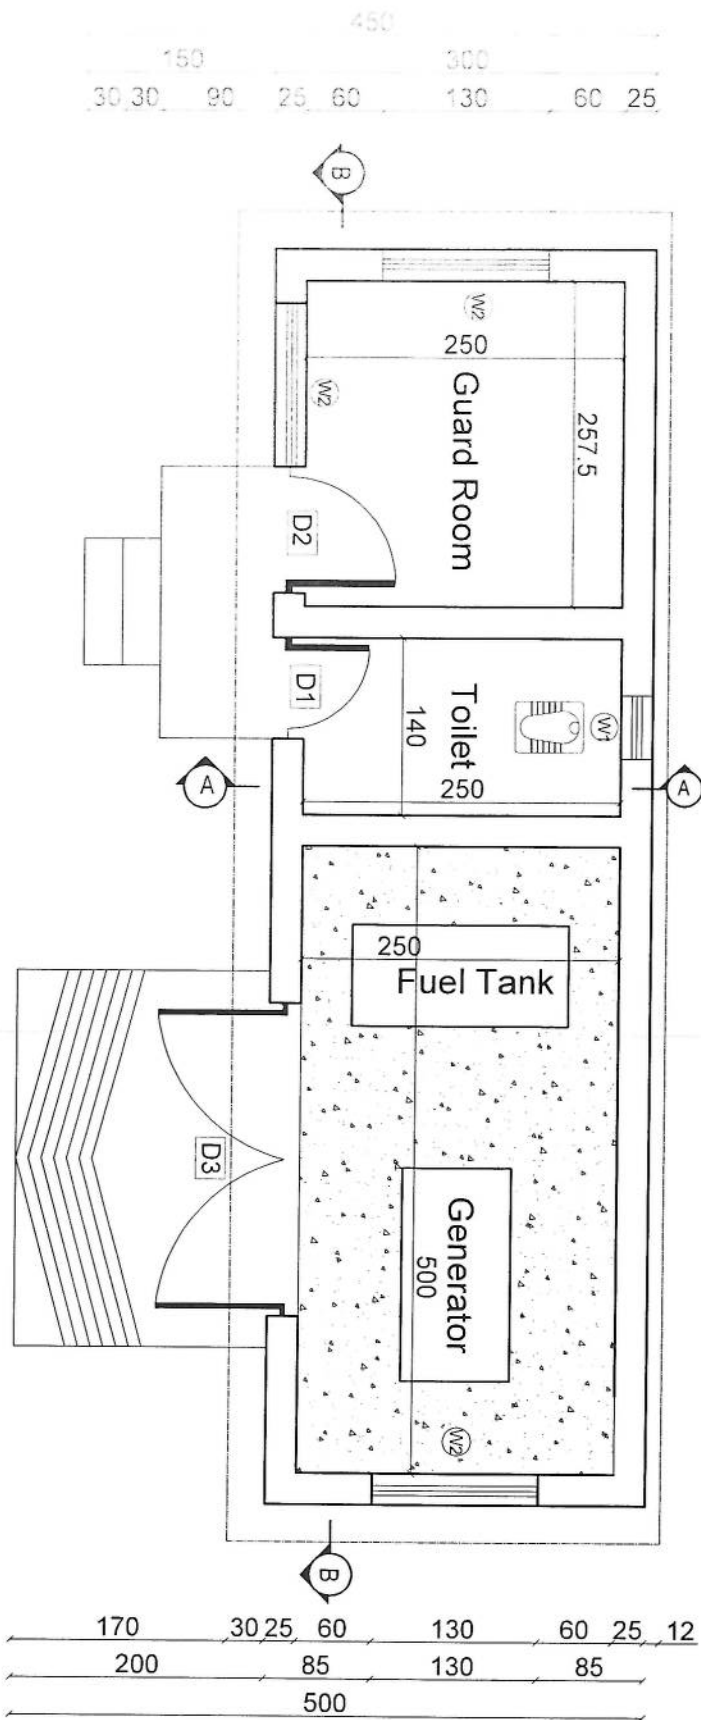

1057.5	304.25	130	100	35	80	60	25	125	250	125	25.30
172.5	57.5	100	57.5	185	300	125					

Floor Plan

GUARD ROOM, TOILET, GENERATOR
REF. A104
SCALE: 1/75

REVISION RECORDS	
REVISION NO	DATE
1	2023/08/23

LEGEND:	SYMBOL
CHIMNEY ROOF	[Symbol]
POC PLASTER	[Symbol]
ROOF	[Symbol]
GROUND LEVEL	[Symbol]

W1	WINDOW TYPE 1
W2	WINDOW TYPE 2
D1	DOOR TYPE 1
D2	DOOR TYPE 2
D3	DOOR TYPE 3

PROJECT TITLE / NO:
GSM SITES

DRAWING TITLE:

GUARD ROOM, TOILET, GENERATOR

DRAWN BY:
CIVIL TEAM


CHECKED BY:

APPROVED BY:

SCALE: 1/75

ACTUAL DATE: 23/08/2023
ISSUE DATE: DRG. NO: 04

OWNER: AFGHAN TELECOM

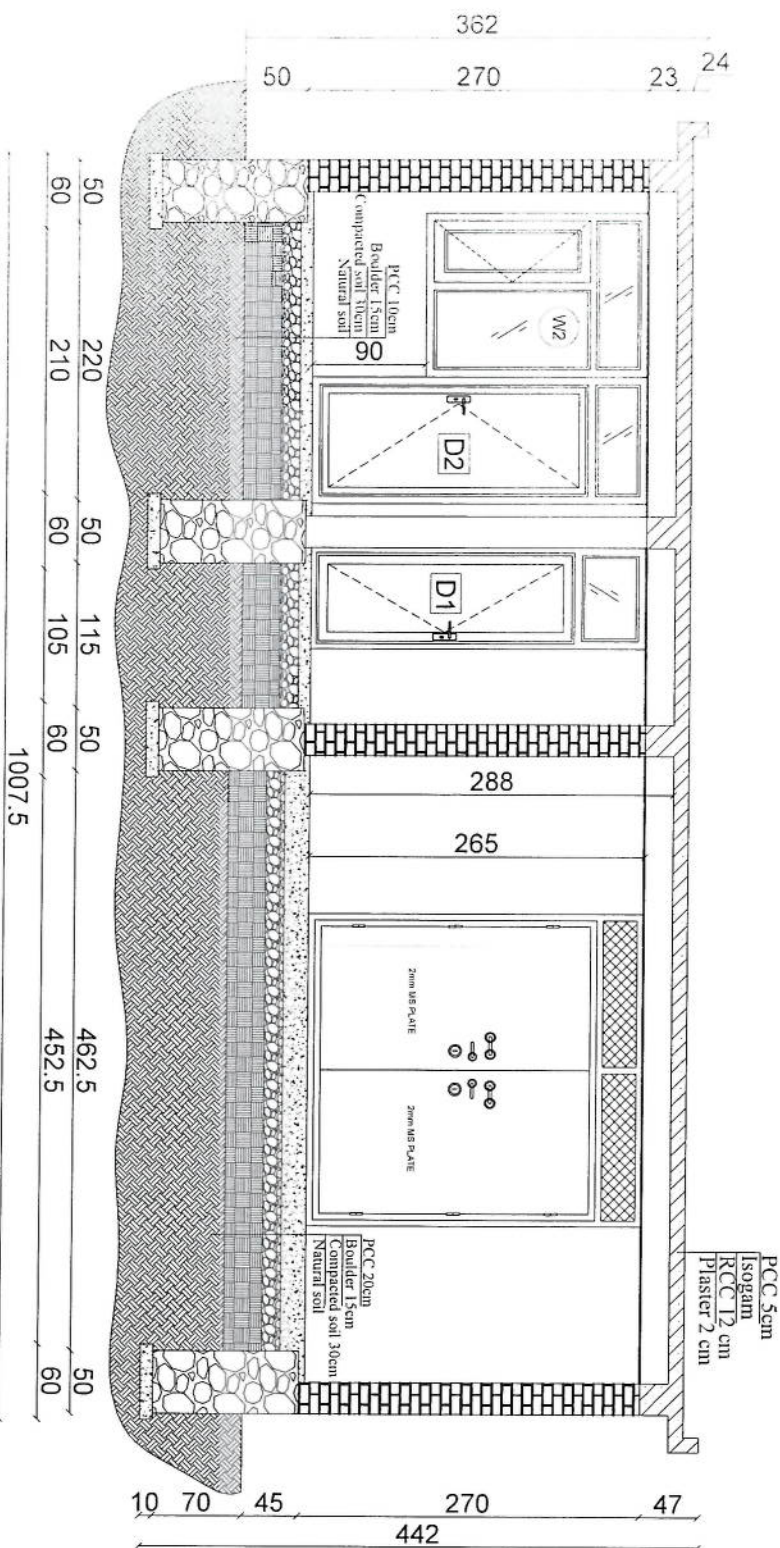

Section B-B

REVISION RECORDS	
REVISION NO.	DESCRIPTION
1	

LEGEND:

	BRICK MASONRY
	STONE MASONRY
	PCC
	GROUND LEVEL
	WINDOWS TYPE 1
	WINDOWS TYPE 2
	WINDOWS TYPE 3

PROJECT TITLE / NO:

GSM SITES

طرح سایت های GSM

DRAWING TITLE:

SECTION B-B

طرح مقطع B-B

DRAWN BY:

CIVIL TEAM

CHECKED BY:

APPROVED BY:

SCALE:

1:75

ACTUAL DATE:

21/08/2025

ISSUE DATE:

DRG.NO: 06

OWNER:

AFGHAN TELECOM

Salam Telecommunication Company
KABUL
AFGHANISTAN

REVISION RECORDS			
REVISION NO	DATE	DESCRIPTION	
تغییرات	تاریخ	توضیحات	

LEGEND:	
طوبه	BRICK
خشت پیله	BRICK PILE
سنگ کور	STONE MASONRY
لایه سنگ	PCB PLASTER
زمین خالی	EMPTY
کفایت سازه	RCC

PROJECT TITLE / NO:

GSM SITES
طراک وایلا:
سایت دای می ایم

DRAWING TITLE:
Rebar Details of Roof Slab
سنگ وایلا می

DRAWN BY:
CIVIL TEAM

CHECKED BY:

APPROVED BY:

SCALE: 1:75
ACTUAL DATE: 21/08/2025
DRC NO: 07
ISSUE DATE:


OWNER:
AFGHAN TELECOM

Seban Telecommunication Company
KABUL
AFGHANISTAN

1057.5

342




Rebar Details of Guard R-Toilet & Generator R

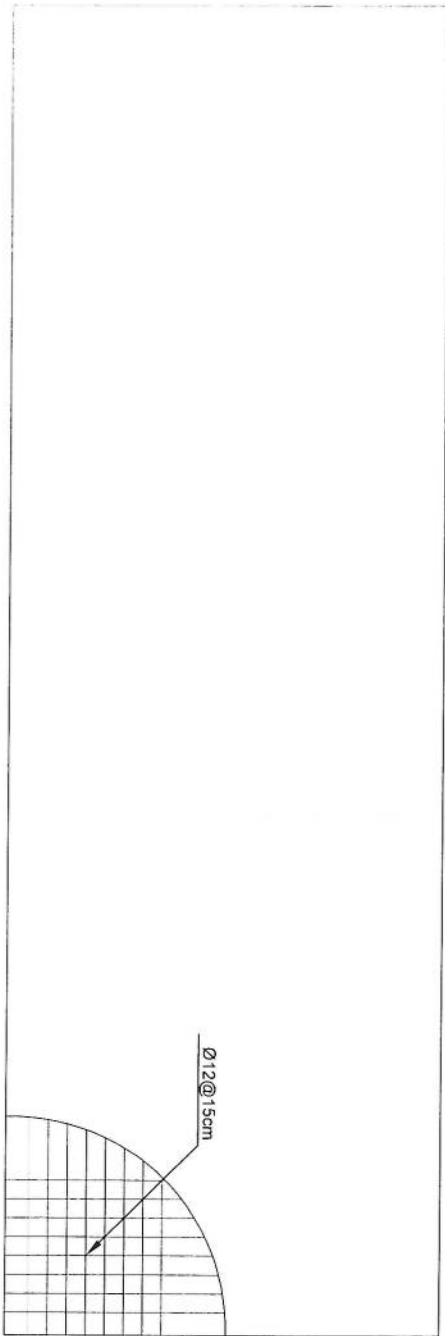

REBAR DETAILS OF ROOF

SCALE: 1:75

Handwritten signature and stamp.

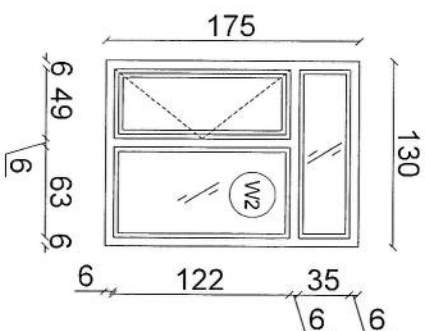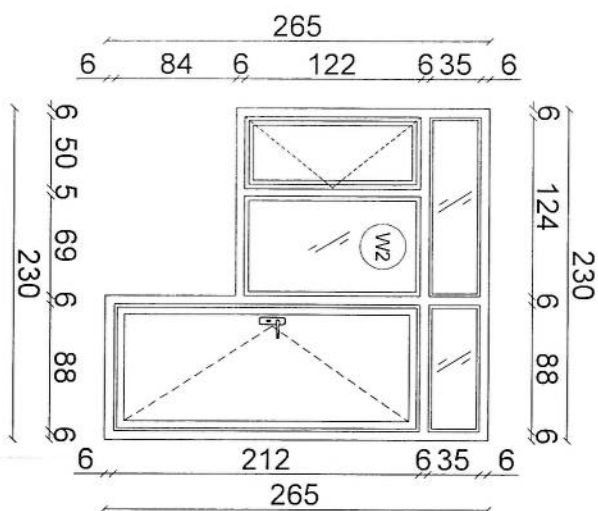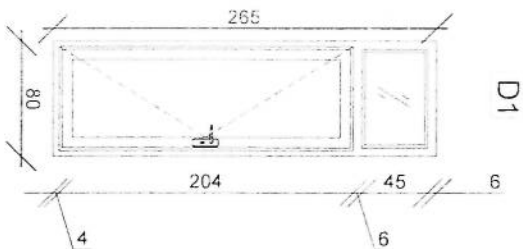

DOORS & WINDOWS DETAILS

SCALE: 1:50

[Handwritten signature]

REVISION RECORDS

REVISION NO	DATE	DESCRIPTION
1	21/08/2025	ISSUE DATE

LEGEND:

- W1 WINDOWS TYPE 1
- W2 WINDOWS TYPE 2
- D1 DOOR TYPE 1
- D2 DOOR TYPE 2
- D3 DOOR TYPE 3

PROJECT TITLE / NO:

GSM SITES

DRAWING TITLE:

DOORS & WINDOWS DETAILS

DRAWN BY:

CIVIL TEAM

CHECKED BY:

APPROVED BY:

SCALE:

1:50

ACTUAL DATE:

21/08/2025

ISSUE DATE:

21/08/2025

OWNER:


AFGHAN TELECOM

Satcom Telecommunication Company
KABUL
AFGHANISTAN

REVISION RECORDS	
REVISION NO	DATE / DESCRIPTION

LEGEND:	
03	BRICK PIER
04	DOOR TYPE 3
05	DOOR TYPE 4

PROJECT TITLE / NO:	
GSM SITES	
طرازي ځايون	
DRAWING TITLE:	
Generator & Site Doors Details	
ځاينيز څارنيزو دروازيو ځانګړتياوې	
DRAWN BY:	
CIVIL TEAM	
CHECKED BY:	
APPROVED BY:	
SCALE:	1:25
ACTUAL DATE:	2/08/2023
ISSUE DATE:	DRG NO: 09
OWNER:	AFGHAN TELECOM

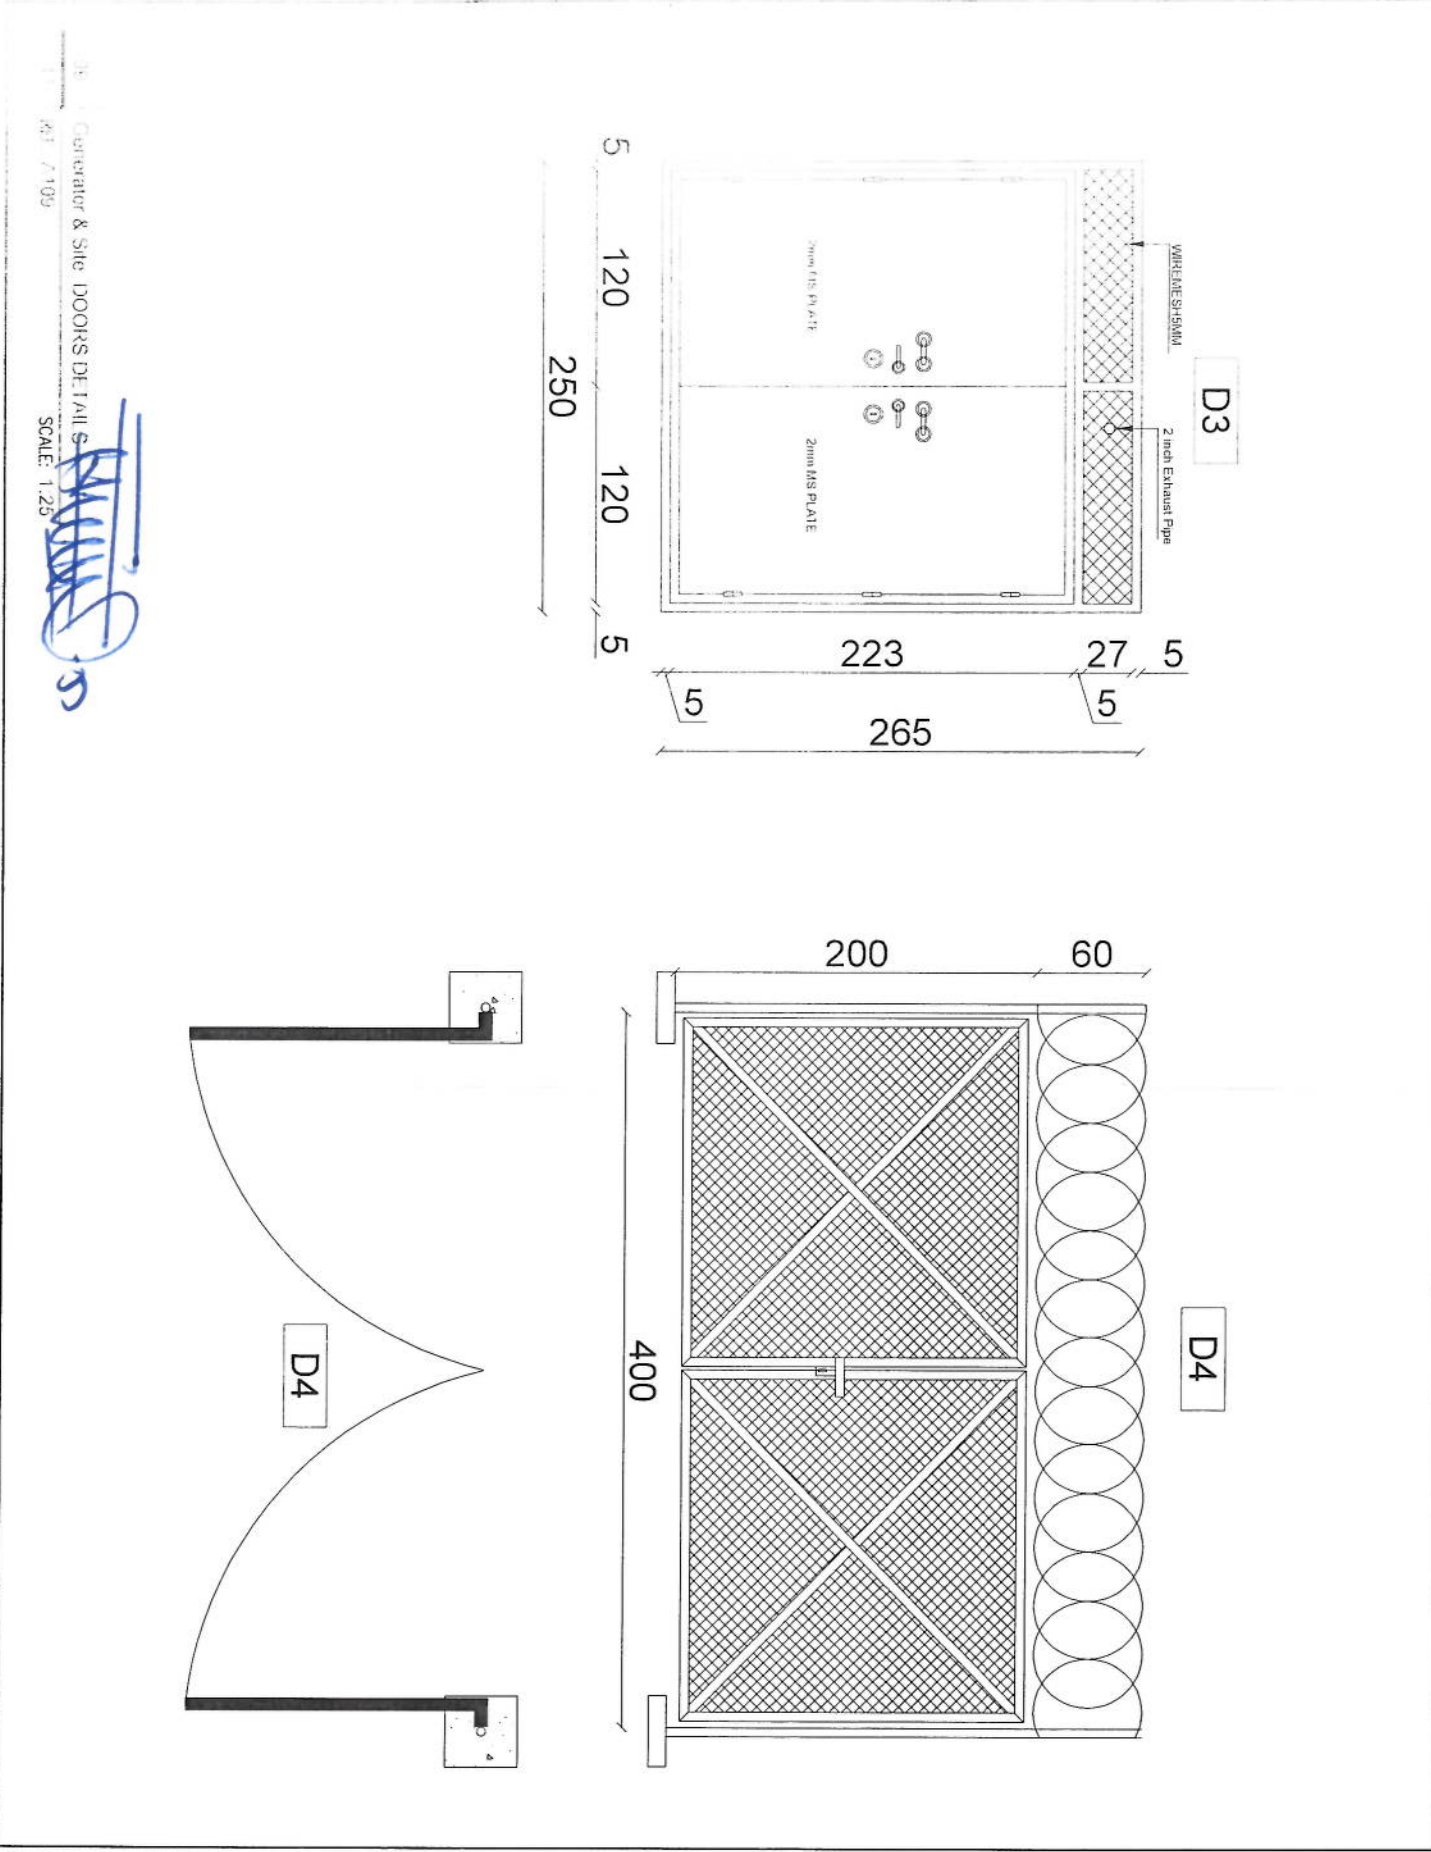

Generator & Site Doors Details

SCALE: 1:25




REVISION RECORDS	
REVISION NO	DESCRIPTION
1	

LEGEND:	
	CRUSHED ROCK
	FCCP AFTER
	RCC
	GROUND LEVEL

PROJECT TITLE / NO:	
OSM SITES	
مواقع GSM	
DRAWING TITLE:	
ZTE OUTDOOR BTS FOUNDATION	
BTS فونداسیون	
DRAWN BY:	
CIVIL TEAM	
CHECKED BY:	
APPROVED BY:	

SCALE:	
1:25	
ACTUAL DATE:	
21/08/2025	
ISSUE DATE:	
06	
OWNER:	
AFGHAN TELECOM	
OWNER:	
Salam Telecom Company	
KABUL	
AFGHANISTAN	

- Notes:
1. The foundation is adopts reinforced concrete, the concrete is M20; (M20:compressive strength is 20N/mm2); the foundation lays on a 10cm thick crush stone pad;
 2. Ø12: mild steel, rebars strength 210N/mm2
 3. minimum concrete cover for rebar is 3.5cm,
 4. All units are in cm
 5. All edges of the Slab should be curve

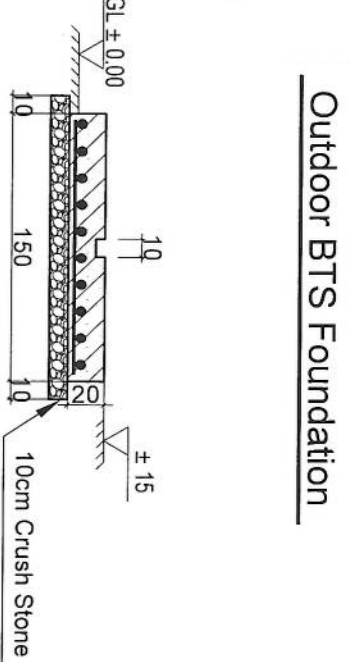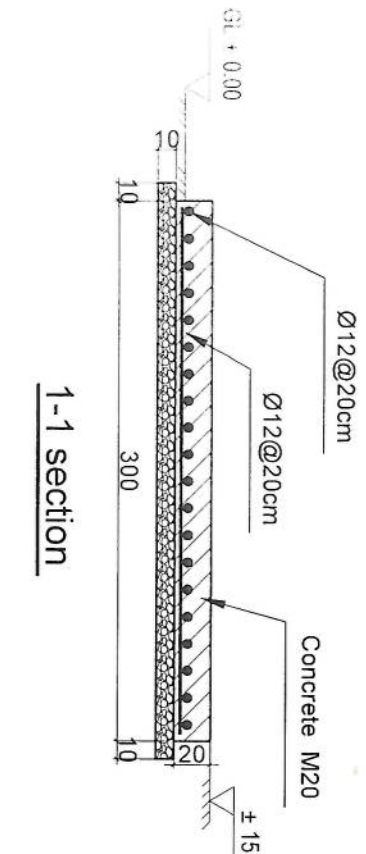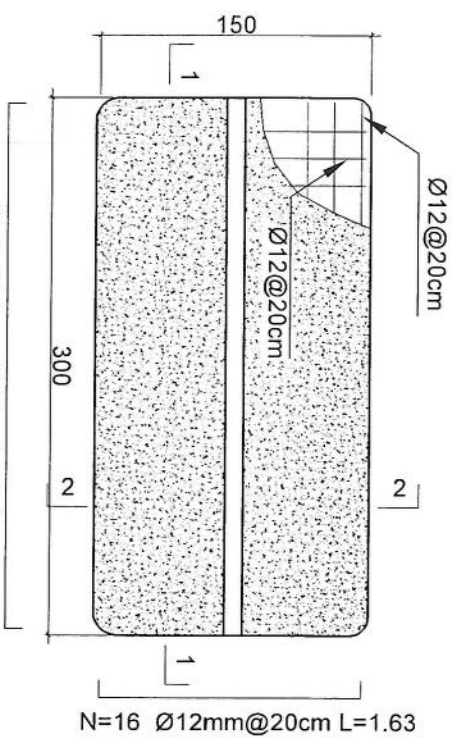

REVISION RECORDS			
REVISION NO	DATE	DESCRIPTION	
1	21/06/2025	24 Gage GI Sheet	

LEGEND:	
CRASHED ROCK	
POC	

PROJECT TITLE / NO:	GSM SITES
OWNER:	SAFARI TELECOM
DRAWING TITLE:	SUN SHELTER FOR ZTE BTS
DRAWN BY:	CIVIL TEAM
CHECKED BY:	
APPROVED BY:	
SCALE:	1:50
ACTUAL DATE:	21/06/2025
ISSUE DATE:	DRG.NO: 11

OWNER:	SAFARI TELECOM
PROJECT:	KABUL AFGHANISTAN

OWNER:	SAFARI TELECOM
PROJECT:	KABUL AFGHANISTAN

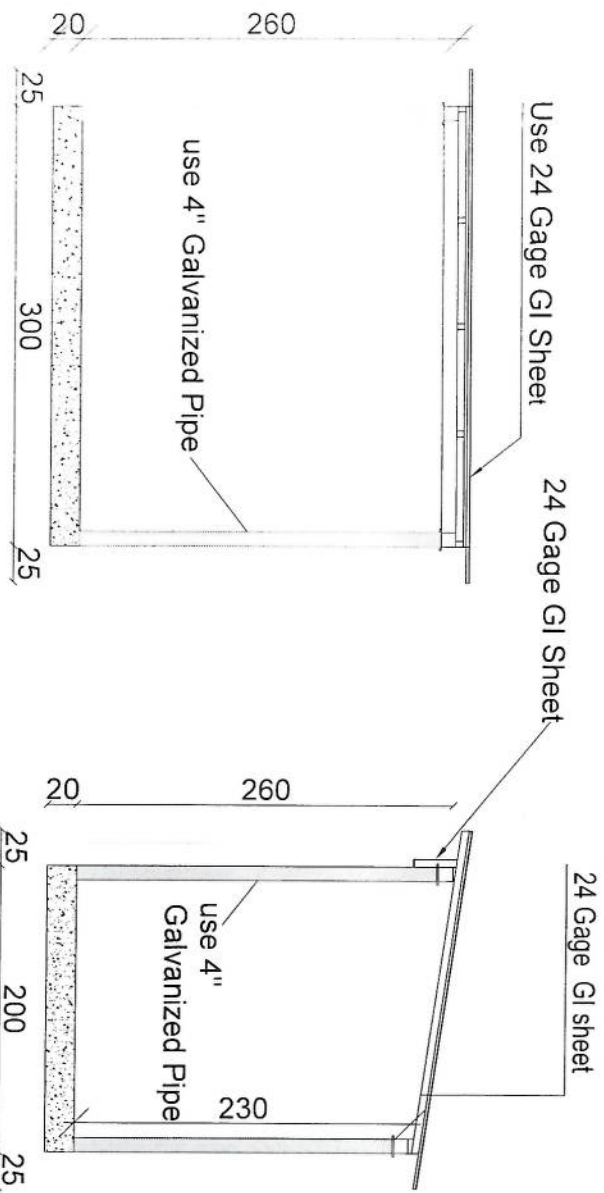

Section BB




Section AA

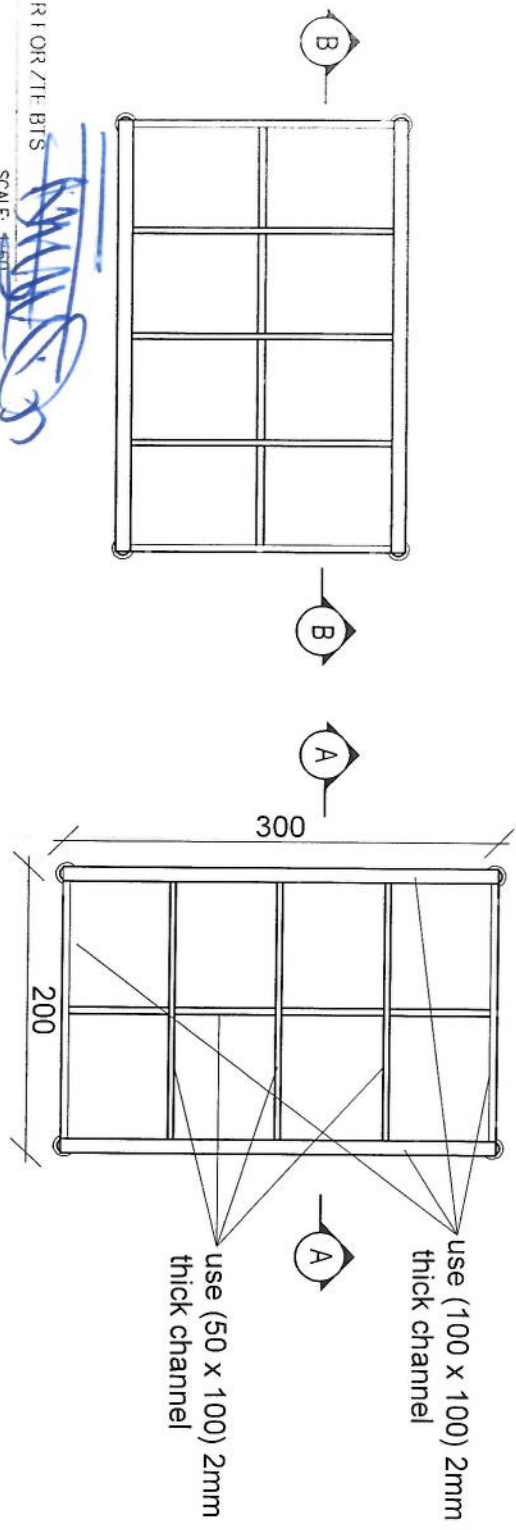

SUN SHELTER FOR ZTE BTS
REF: A111

SCALE: 1:50





Guyed Tower Foundation - 1

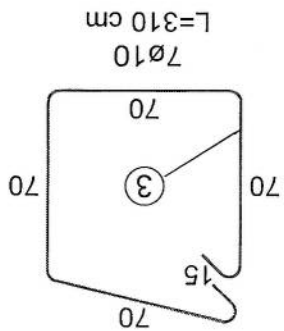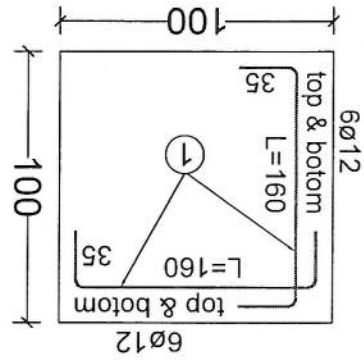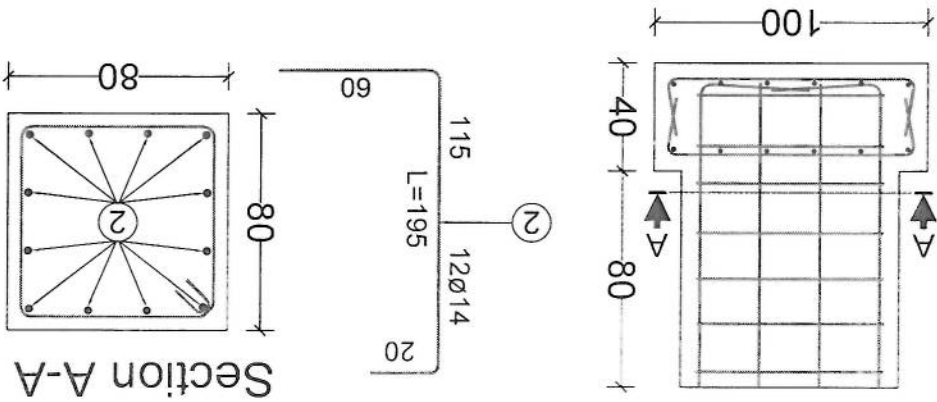

20m - Guyed Tower Foundation - 1 (For One Foundation)					
BAR TYPE	DIA (mm)	LENGHT (cm)	NO OF BARS	UNIT WT (kg/m)	TOTAL WT (kg)
1	Ø12	160	24	0.89	34.18
2	Ø14	195	12	1.21	28.31
3	Ø10	310	7	0.62	13.45
TOTAL WEIGHT OF STEEL. (kg)				75	
LEAN CONCRETE VOLUME. (Cu.m)				0.12	
REINFORCED CONCRETE VOLUME. (Cu.m)				0.912	
EXCAVATION. (Cu.m)				2.9	
REINFORCEMENT STEEL.				S420	
CONCRETE.				C20	

[Handwritten signature]

Foundation For Cable - 2

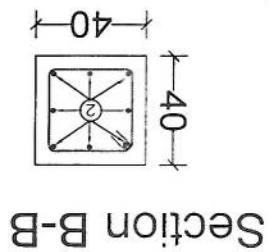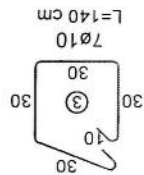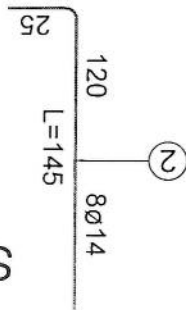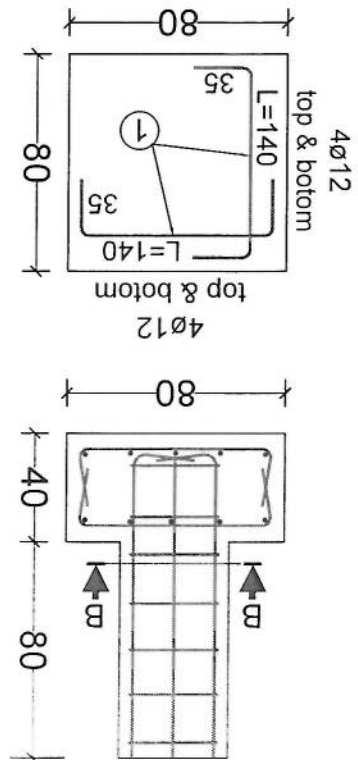


20m - Foundation For Cable -2 (For One Foundation)						
BAR TYPE	DIA (mm)	LENGHT (cm)	NO OF BARS	UNIT WT (kg/m)	TOTAL WT (kg)	
1	Ø12	140	16	0.89	19.94	
2	Ø14	145	8	1.21	14.04	
3	Ø10	140	7	0.62	6.08	
TOTAL WEIGHT OF STEEL. (kg)						40
LEAN CONCRETE VOLUME. (Cu.m)						0.12
REINFORCED CONCRETE VOLUME. (Cu.m)						0.4
EXCAVATION. (Cu.m)						1.61
REINFORCEMENT STEEL.						S420
CONCRETE.						C20

Handwritten signature and date: 11/11/15




[Handwritten signature]

Section (2)

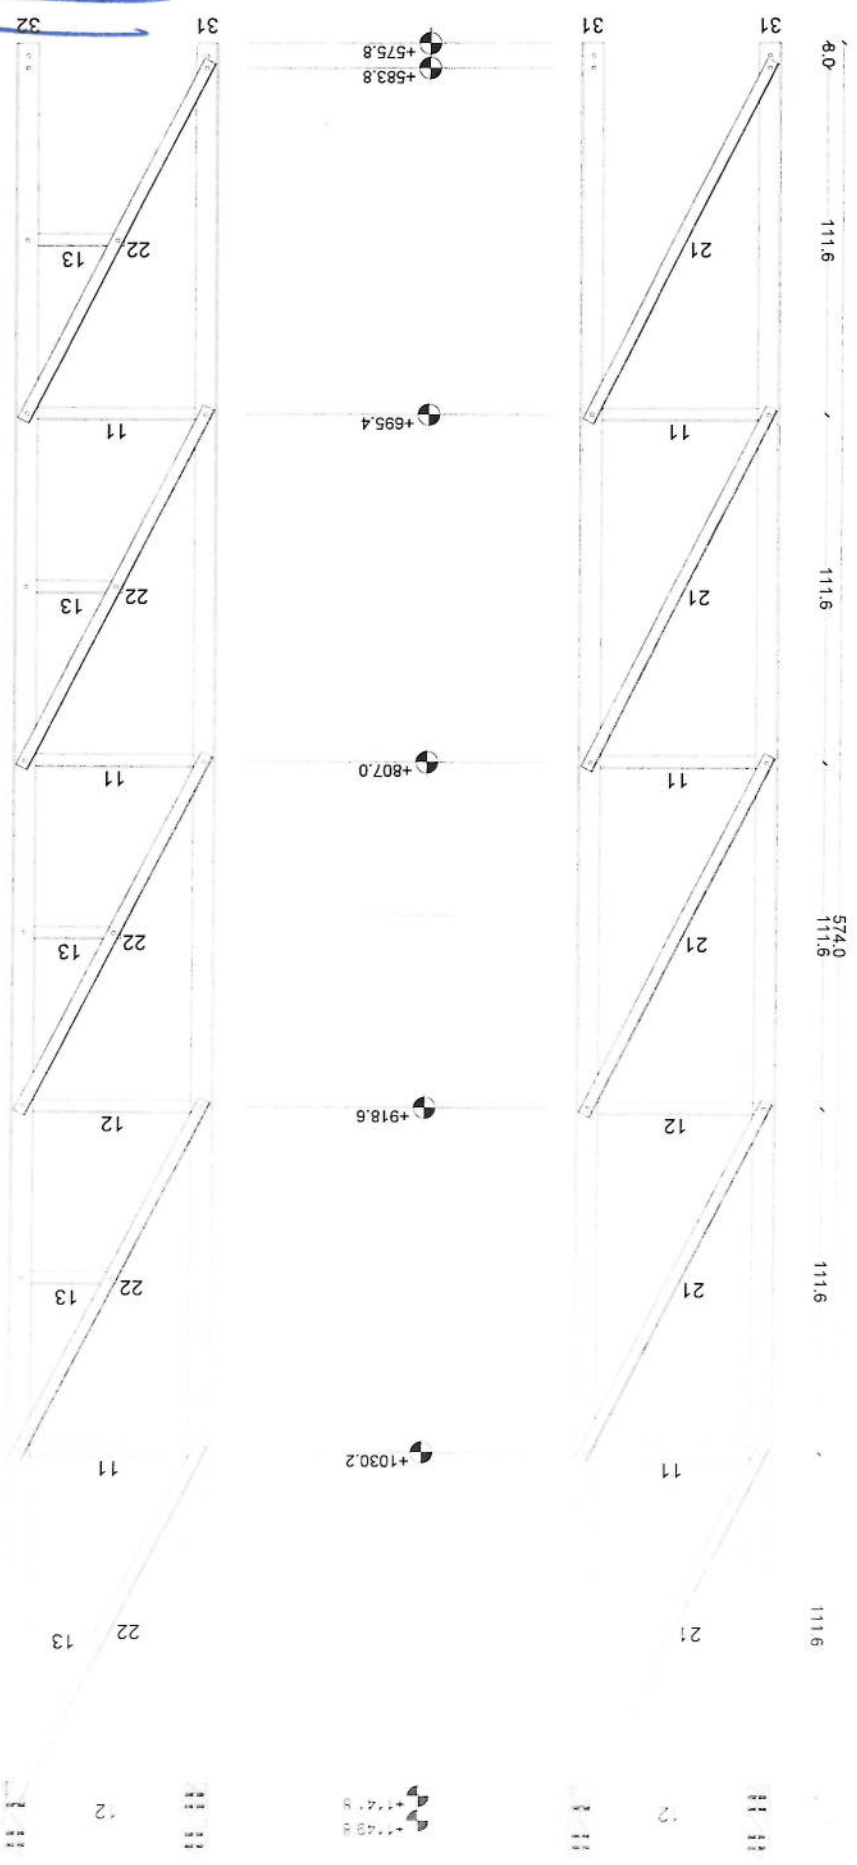


[Handwritten signature]

Section (3)






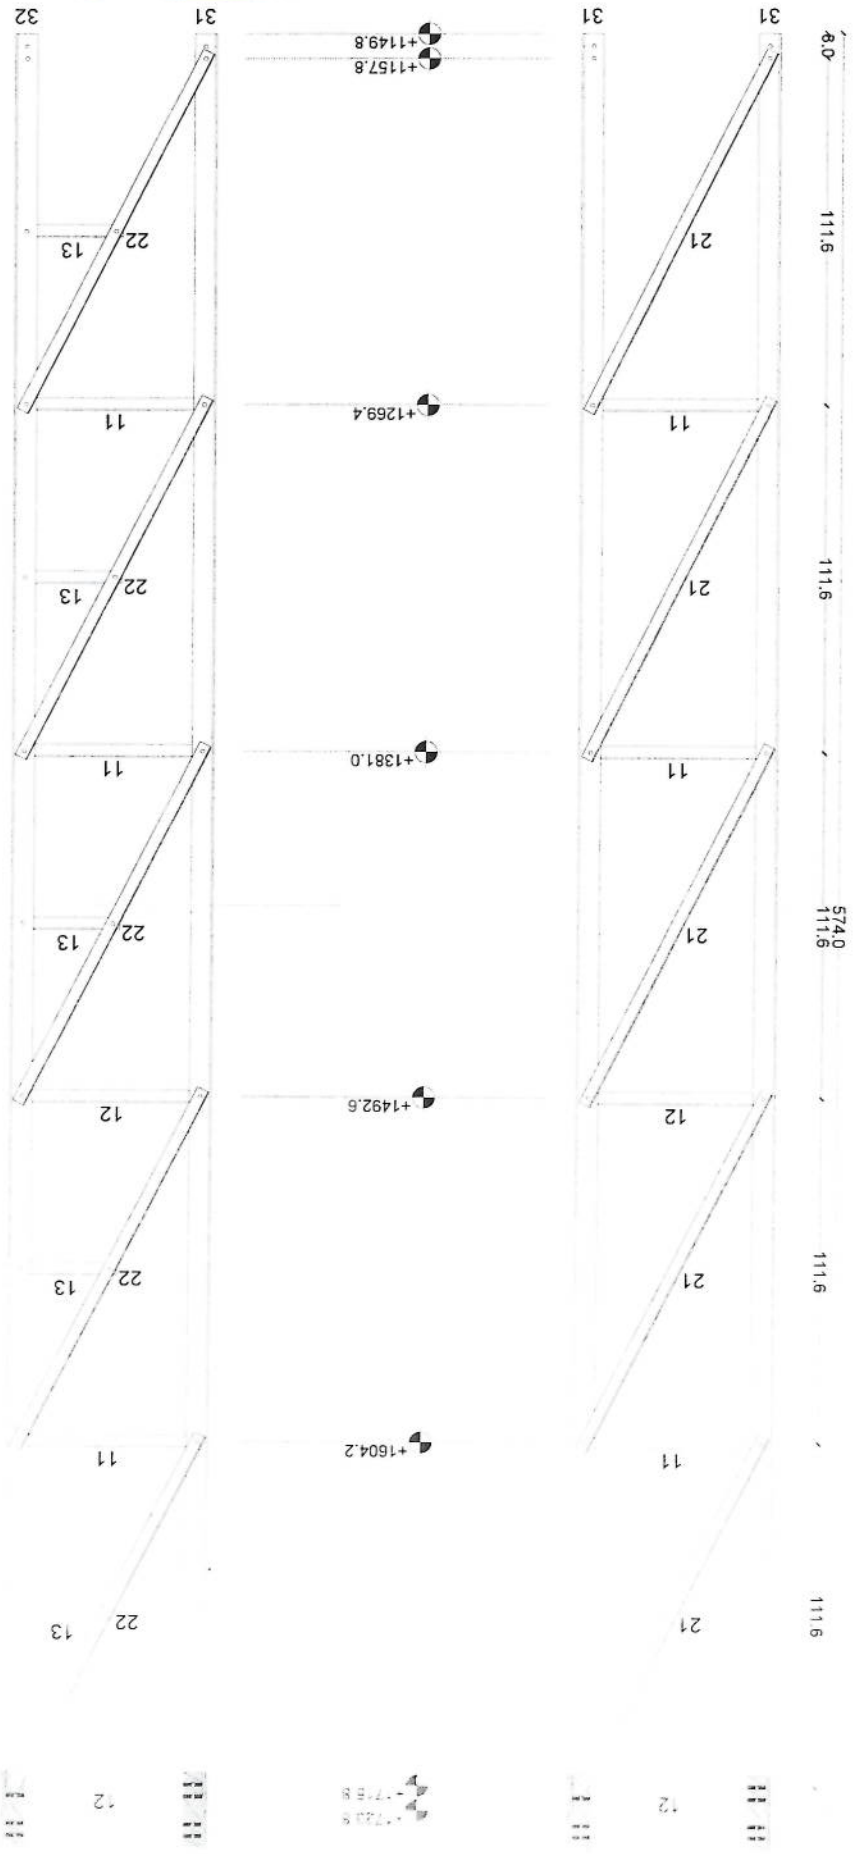


Handwritten signature

Section (4)





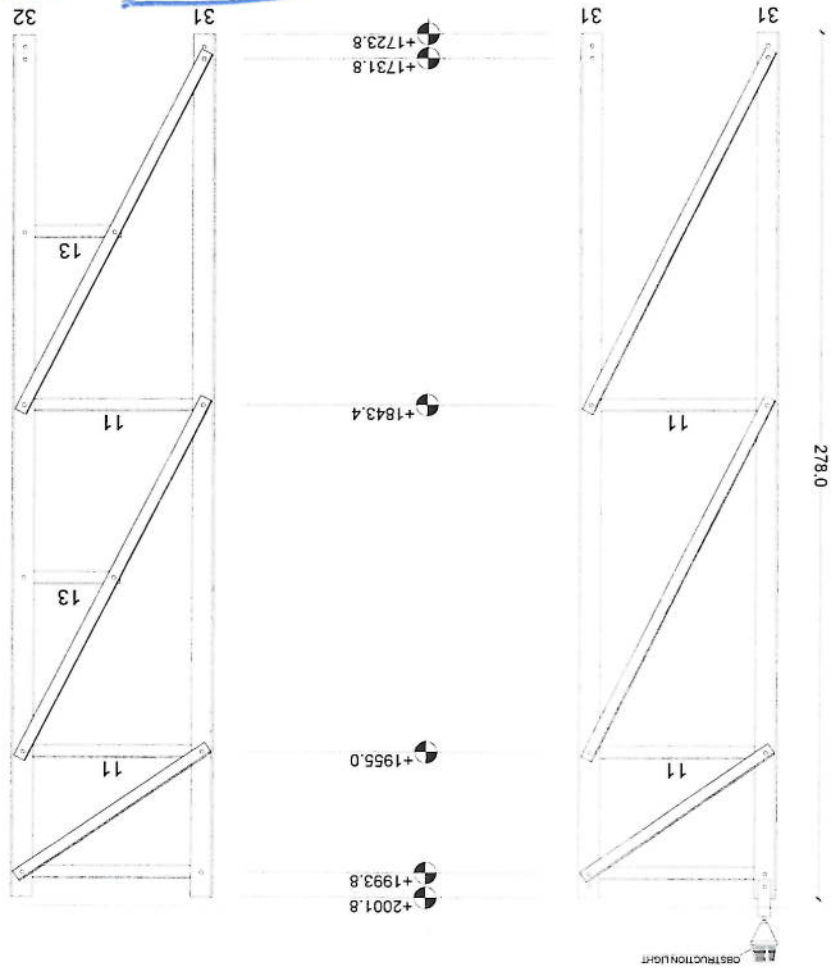


Parts Detail

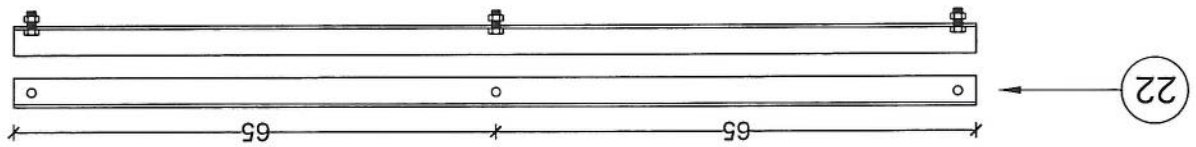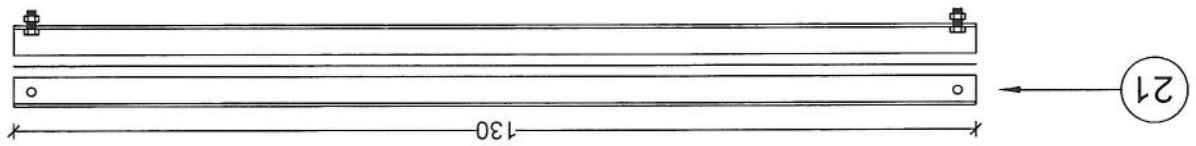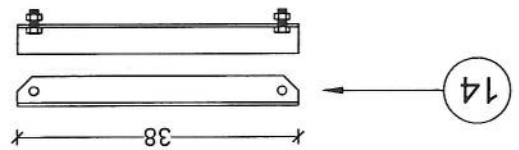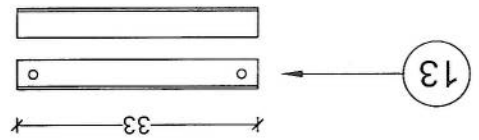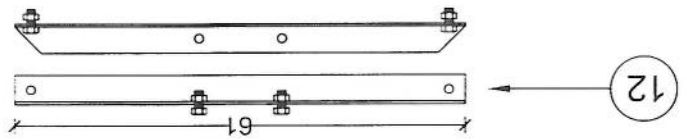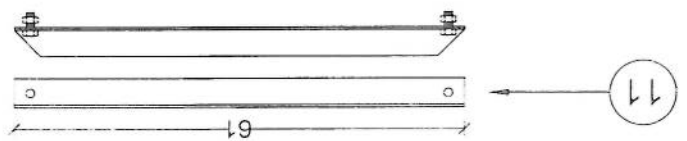

Handwritten signature

Section Detail

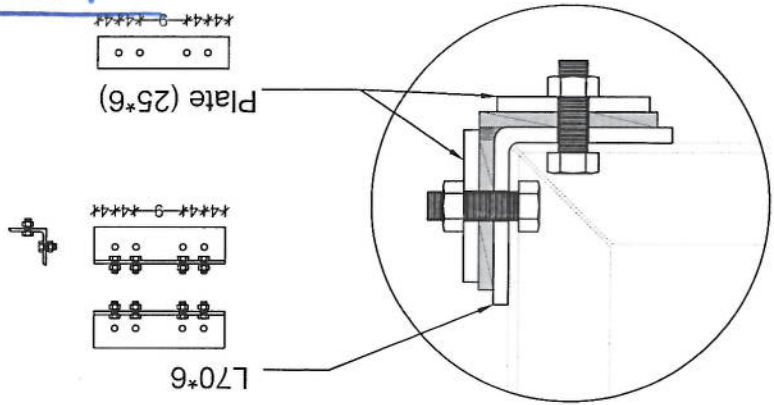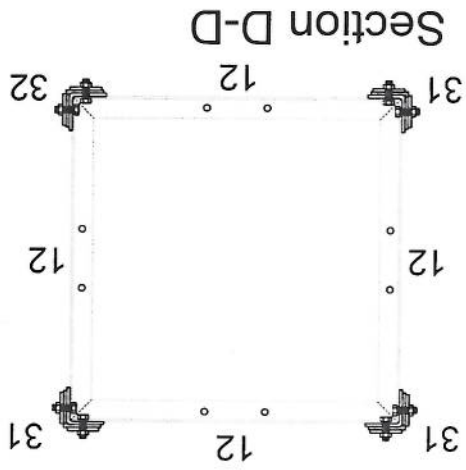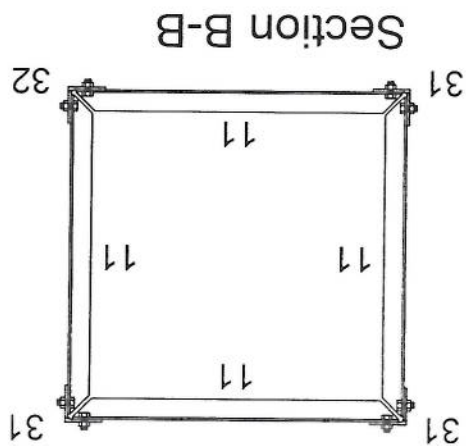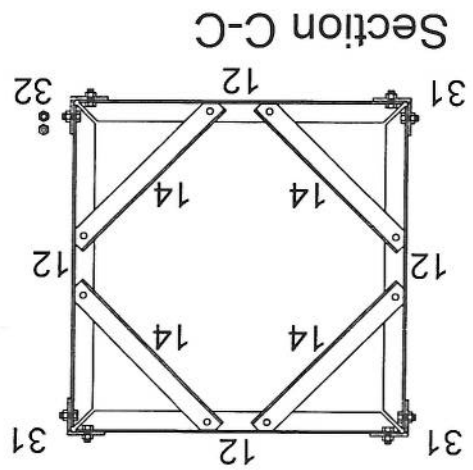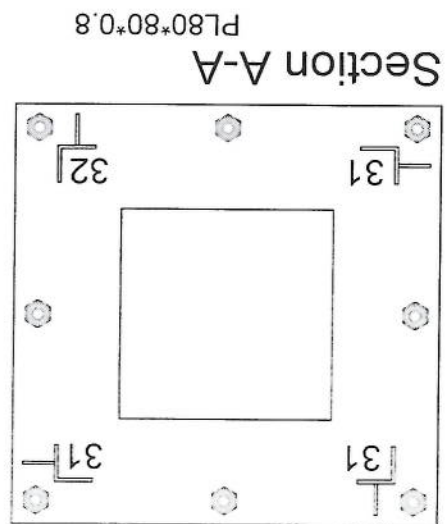

سایت WAR018 توسعهی مایکروویف Back Bune ولایت میدان وردک مورد تأیید رهبری شرکت افغان تیلیکام

SN	SiteID	LAT	LONG	Province	District	Add	Site Service Type	Near End Site ID	Near End Site Distance	Near End Site Traffic 3G+4G (PS) GB Daily Base	Near End Site Traffic 2G+3G (CS) Erling Daily Base	Tower Type	Tower Height
1	WAR018	34.52665	68.64352	Maidan Wardak	Jalriz	Dar Sang Lakh	BB RPT	WAR025	6.381cm	20 GB	105 Erl	GMT	20m

محمد هارون محمدی	محمد اجمل افغان	محمد جان روفی	حکمت الله ستانکزی	ولایت خان عظیمی
واری کونده معاونیت عملیات پیس	رئیس تحقیقی پیس	آمر ترانسپشن TX	آمر RF BSS	مدیر RF Optimization

پوهنځیاری احمد سامند

رئیس عمومیه شرکت افغان تیلی کام