
SITE PLAN
-21- 1104

REVISION RECORDS	
REVISION NO	DESCRIPTION

LEGEND: BRICK FRED STONE MASONRY PCC (PLASTER) REBAR WIRE LIGHT	PROJECT TITLE / NO: GSM SITES ټولنيزو دودو:
---	--

DRAWING TITLE: FENCE WALL ELEVATIONS & DETAILS ټولنيزو دودو د ټولنيزو دودو د ټولنيزو دودو	DRAWN BY: CIVIL TEAM
CHECKED BY:	APPROVED BY:

SCALE: 1:100 ACTUAL DATE: 07/04/2025 ISSUE DATE:	OWNER: AFGHAN TELECOM DRG NO: 02
---	---

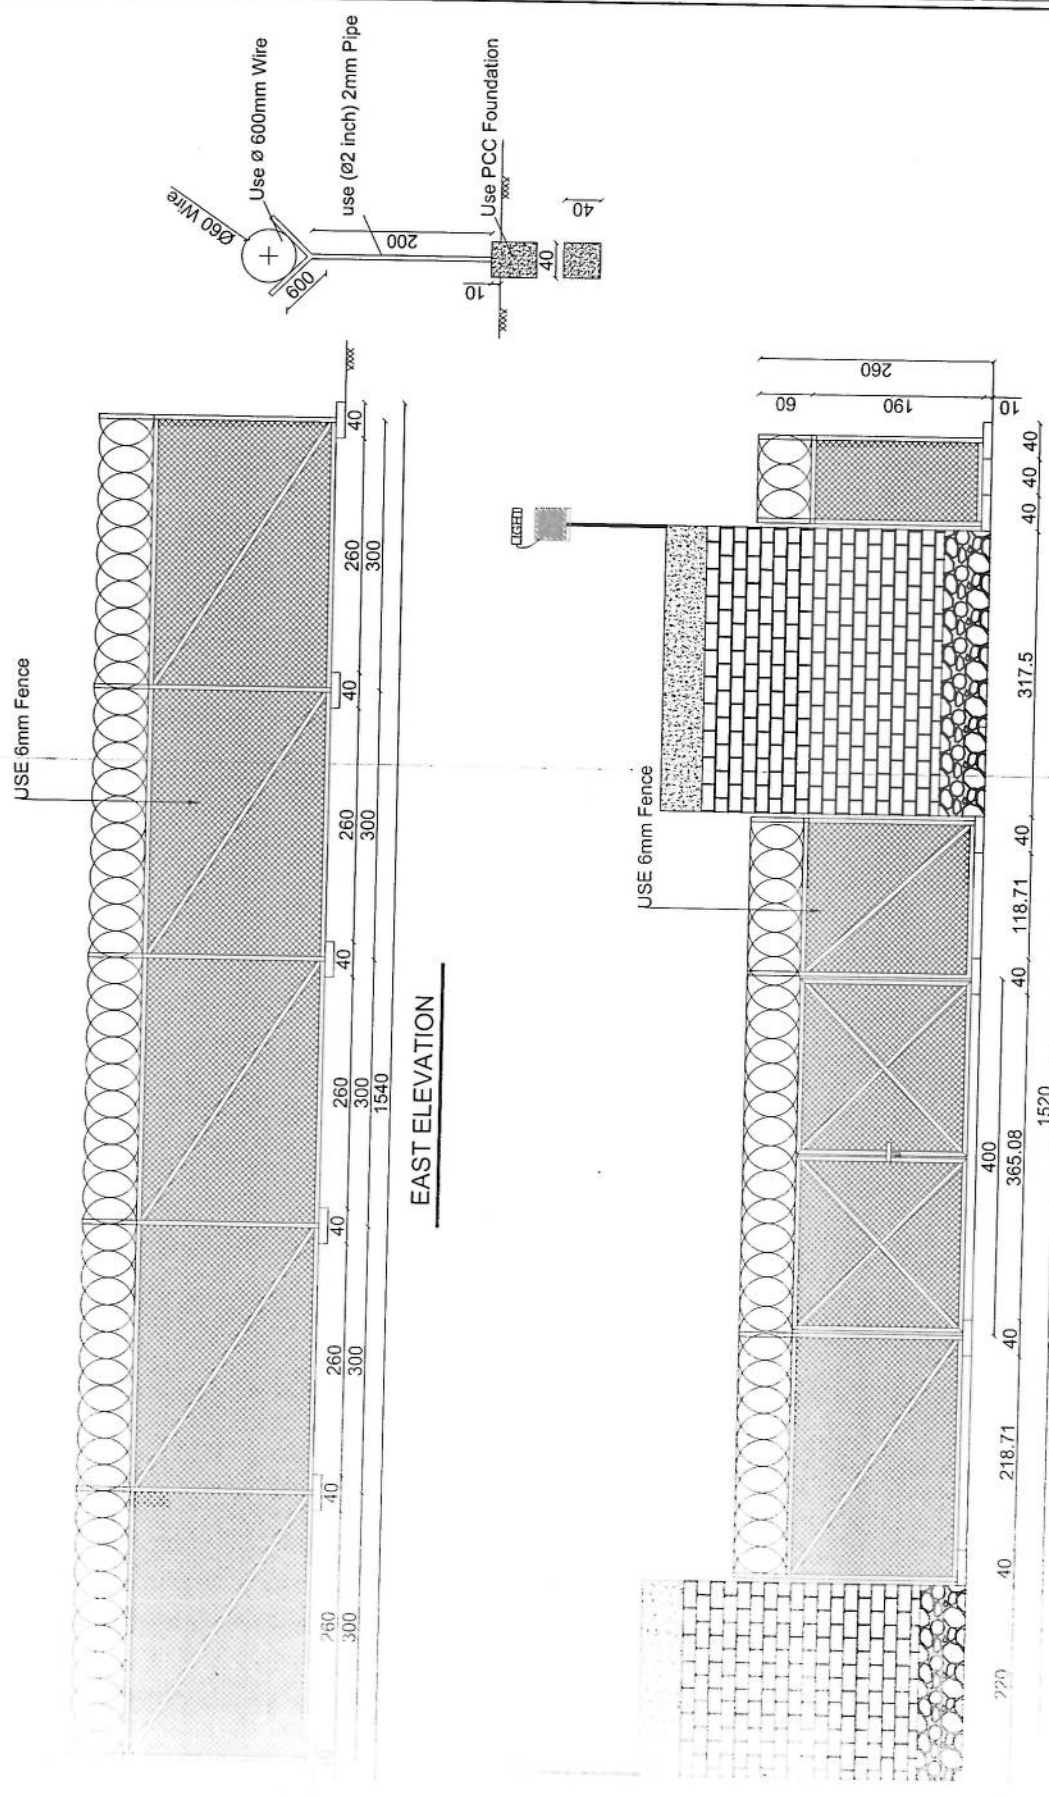

ټولنيزو دودو د ټولنيزو دودو د ټولنيزو دودو
 SCALE: 1:100

REVISION RECORDS		تغییرات	
REVISION NO	DATE	DESCRIPTION	توضیحات

LEGEND: CHASED ROCK PCC (PLASTER) RCC GROUND LEVEL WINDOWS TYPE 2 DOOR TYPE 3	علامه چال گچ بتن مسلح سطح زمین پنجره نوع 2 دروازه نوع 3
--	---

PROJECT TITLE / NO: GSM SITES	OWNER: سیم سیتس
---	---------------------------


DRAWING TITLE: GENERATOR ROOM	DESIGNED BY: CIVIL TEAM
---	-----------------------------------

CHECKED BY:	APPROVED BY:
--------------------	---------------------

SCALE: 1:75	ACTUAL DATE: 07/04/2025
ISSUE DATE:	DRG NO: 04

OWNER: AFGHAN TELECOM	PROJECT NO:
---------------------------------	--------------------

COMPANY: Salam Telecommunication Company AFGHANISTAN

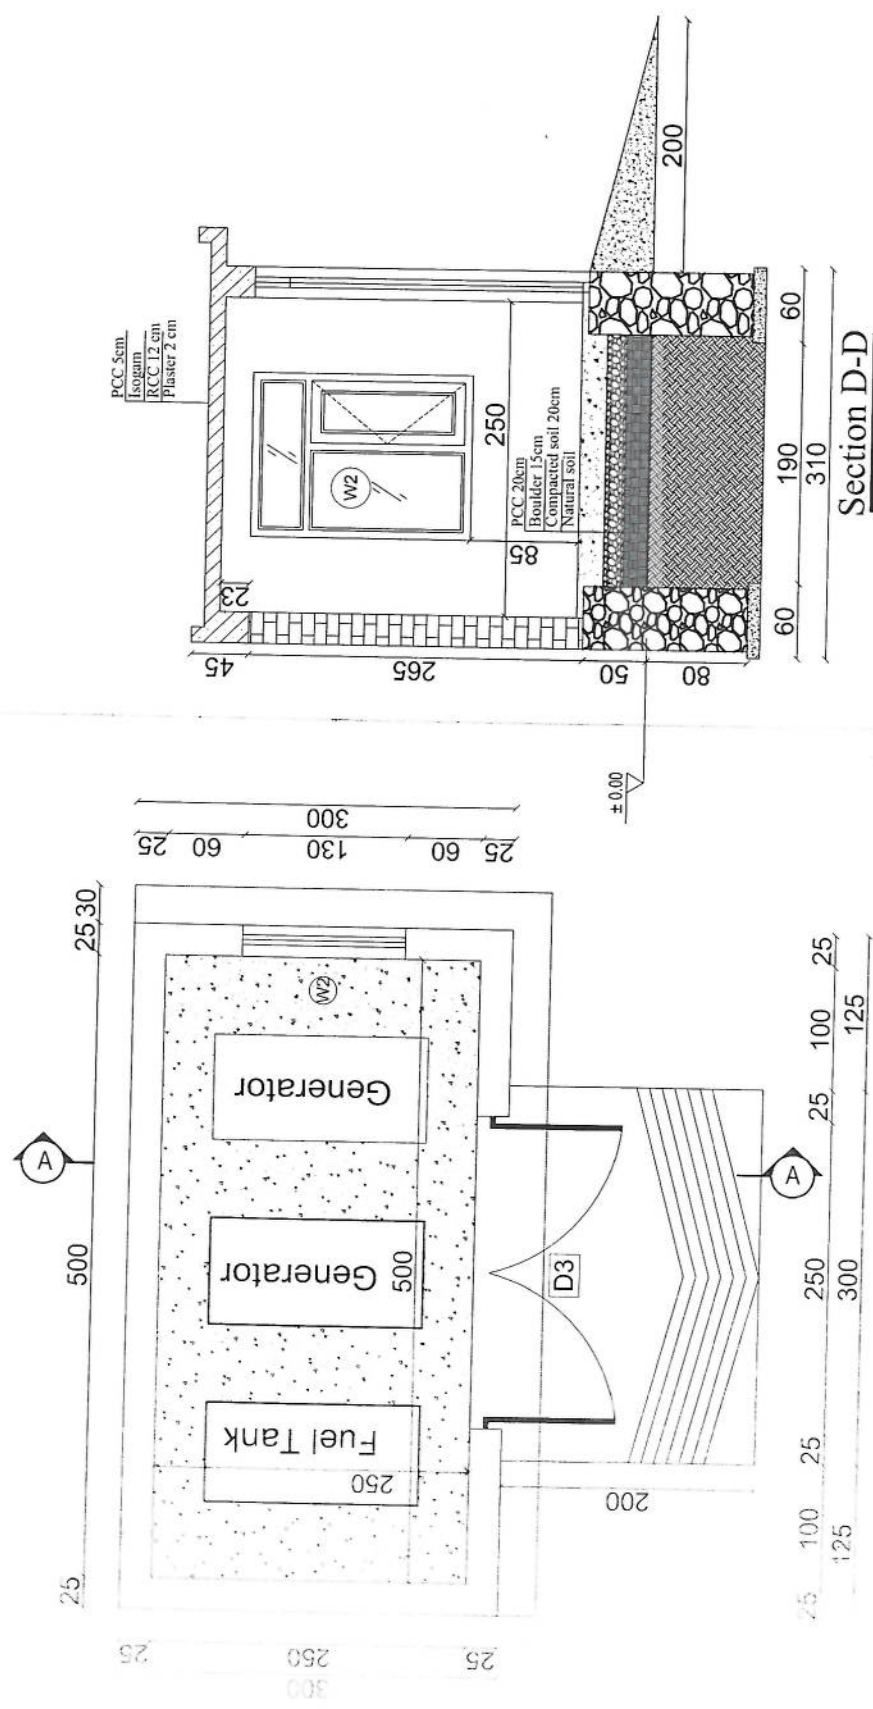

Handwritten signature

GENERATOR FOUNDATION
 REF: A104
 SCALE: 1:75



REVISION RECORDS	
REVISION NO	DATE / DESCRIPTION

LEGEND: BRICK FRED STONE MASONRY PCC WINDOWS TYPE 1 DOOR TYPE 1 ± 0.00 GROUND LEVEL	PROJECT TITLE / NO: GSM SITES عنوان پروانه: سیلنت های GSM
---	---

DRAWING TITLE: TOILET نشانی	DRAWN BY: CIVIL TEAM
CHECKED BY:	APPROVED BY:

SCALE: 1:50 ACTUAL DATE: 07/04/2025 ISSUE DATE:	OWNER: AFGHAN TELECOM
PROJECT NO: 05 DRG NO: 05	

OWNER: AFGHAN TELECOM	PROJECT NO: 05 DRG NO: 05
PROJECT NO: 05 DRG NO: 05	

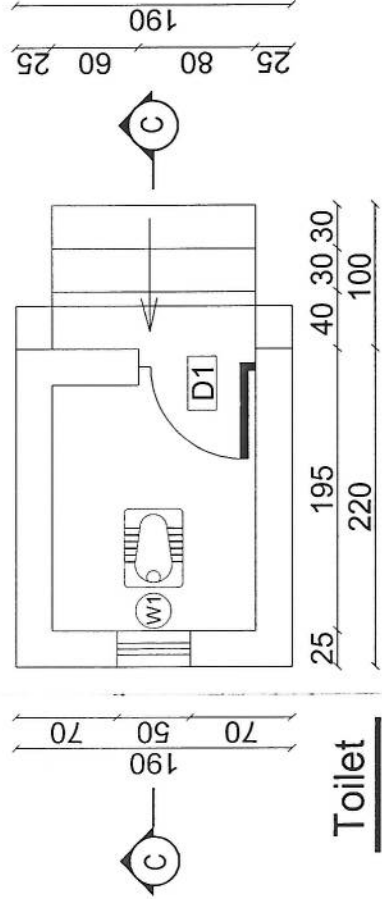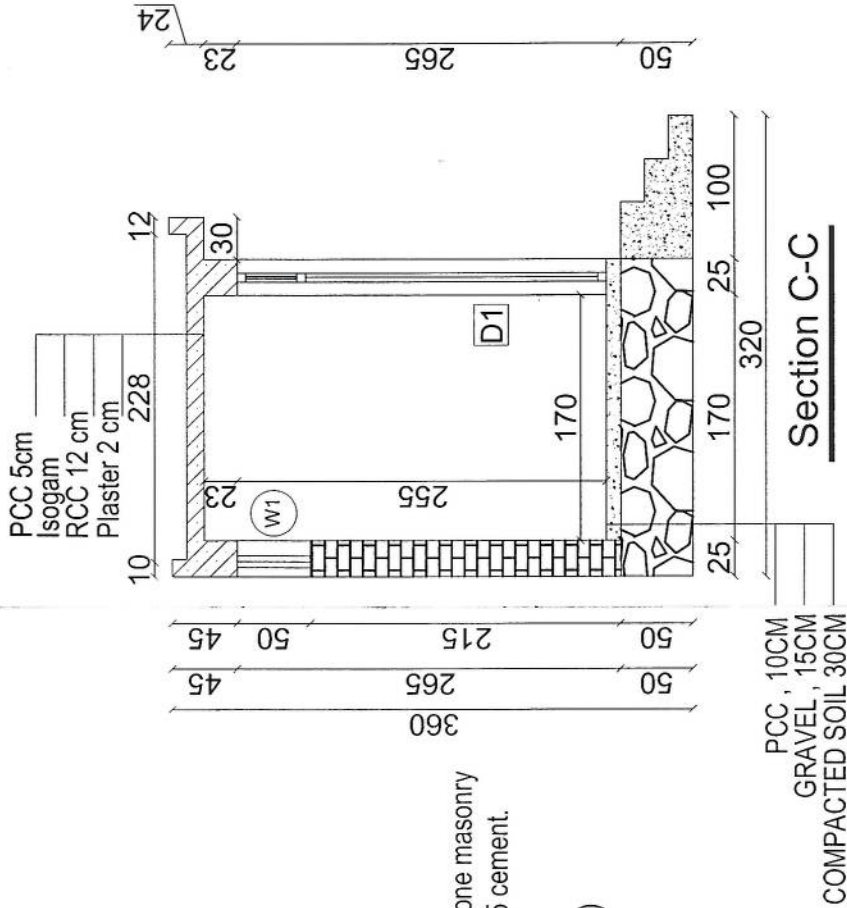


Well for toilet

TOILET
SCALE: 1:50


TOILET
SCALE: 1:50

Notes:


1. The foundation is adopts reinforced concrete, the concrete is M20; (M20:compressive strength is 20N/mm²); the foundation lays on a 10cm thick crush stone pad;
2. Ø12: mild steel, rebars strength 210N/mm²
3. minimum concrete cover for rebar is 3.5cm,
4. All units are in cm
5. All edges of the Slab should be curve

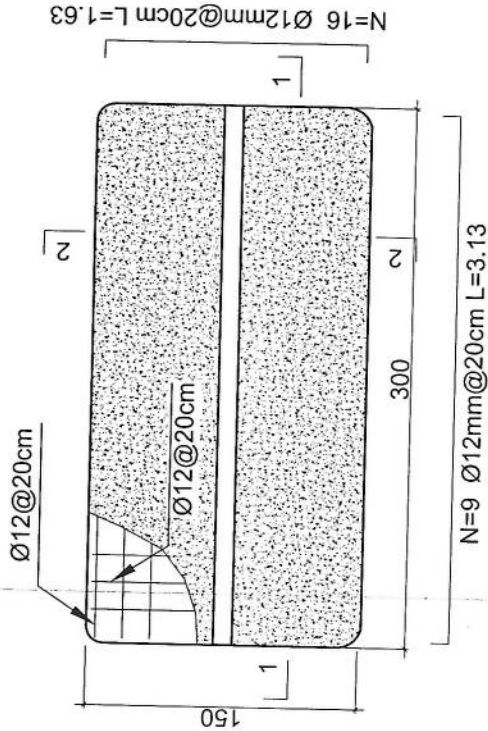

Outdoor BTS Foundation

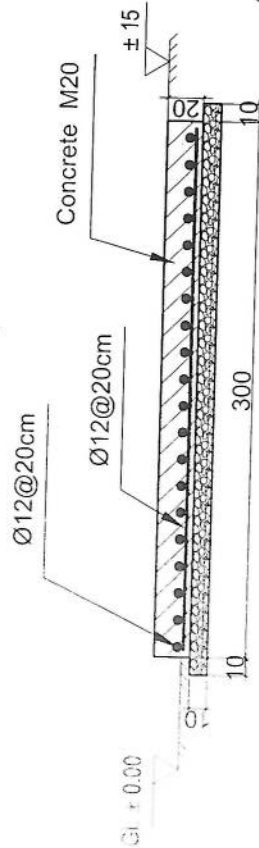

1-1 section

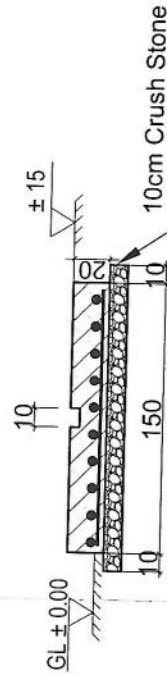

2-2 section

REVISION RECORDS			PROJECT TITLE / NO:			DRAWING TITLE:			DRAWN BY:			CHECKED BY:			APPROVED BY:			OWNER:			SALAM TELECOMMUNICATION COMPANY		
REVISION NO	DATE	DESCRIPTION	PROJECT NO	DESCRIPTION	DATE	DRAWING NO	DESCRIPTION	DATE	DRAWING NO	DESCRIPTION	DATE	DRAWING NO	DESCRIPTION	DATE	DRAWING NO	DESCRIPTION	DATE	DRAWING NO	DESCRIPTION	DATE	DRAWING NO	DESCRIPTION	
1	07/04/2025	ISSUE	07/04/2025	ISSUE	07/04/2025	07/04/2025	07/04/2025	07/04/2025	07/04/2025	07/04/2025	07/04/2025	07/04/2025	07/04/2025	07/04/2025	07/04/2025	07/04/2025	07/04/2025	07/04/2025	07/04/2025	07/04/2025	07/04/2025		
LEGEND:			PROJECT TITLE / NO:			DRAWING TITLE:			DRAWN BY:			CHECKED BY:			APPROVED BY:			OWNER:			SALAM TELECOMMUNICATION COMPANY		
CRUSHED ROCK			GSM SITES			ZTE OUTDOOR BTS FOUNDATION			CIVIL TEAM									1:25			AFGHAN TELECOM		
PCG (PLASTER)			GSM SITES			BTS												07/04/2025					
RCC			GSM SITES															07/04/2025					
GROUND LEVEL			GSM SITES															07/04/2025					
			GSM SITES															07/04/2025					
			GSM SITES															07/04/2025					
			GSM SITES																				

REVISION RECORDS		PROJECT TITLE / NO:		DRAWING TITLE:		DRAWN BY:		CHECKED BY:		APPROVED BY:		SCALE:		ACTUAL DATE:		ISSUE DATE:		OWNER:		Salam Telecommunication Company	
REVISION NO	DATE	DESCRIPTION	PROJECT TITLE / NO:	DRAWING TITLE:	DRAWN BY:	CHECKED BY:	APPROVED BY:	SCALE:	ACTUAL DATE:	ISSUE DATE:	OWNER:	Salam Telecommunication Company									
تغییرات	تاریخ	توضیحات	عنوان پروژه	عنوان نقشه	ترسیم کننده	تایید کننده	مطهر تایید	مقیاس	تاریخ واقعی	تاریخ انتشار	مالک پروژه	شرکت									
			GSM SITES	DOORS & WINDOWS DETAILS	CIVIL TEAM			1:25	07/04/2025	08	AFGHAN TELECOM	KABUL AFGHANISTAN									

LEGEND:





BRICK FRED

W1 WINDOWS TYPE 1

W2 WINDOWS TYPE 2

D1 DOOR TYPE 1

D2 DOOR TYPE 2

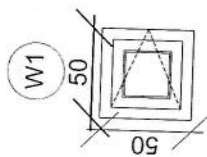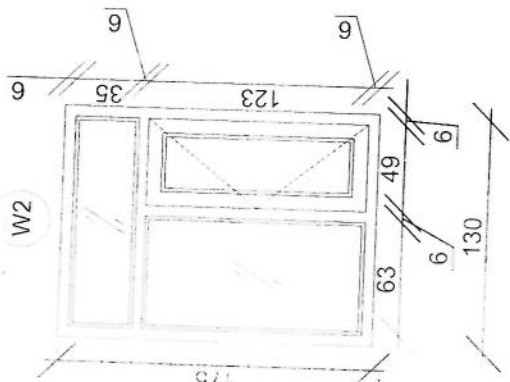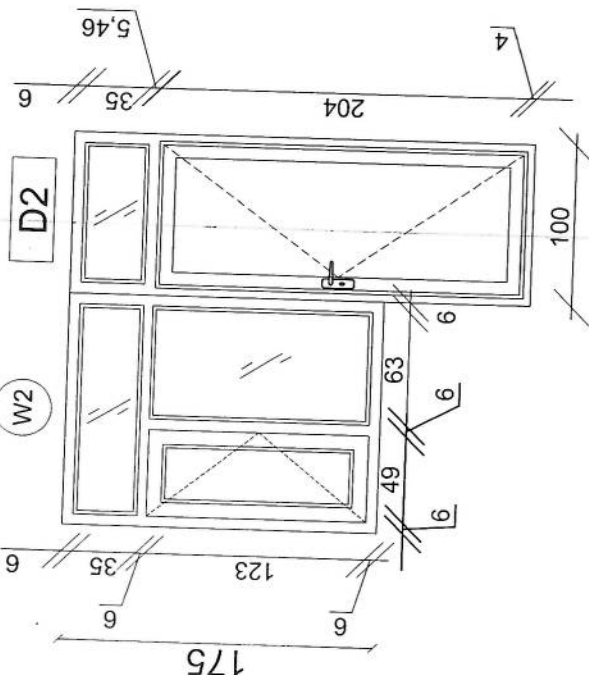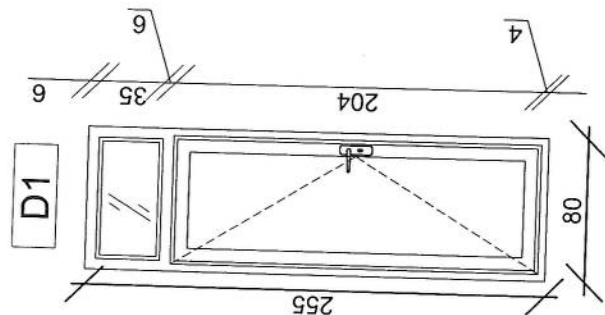

DOORS & WINDOWS DETAILS


SCALE: 1:25

REF: A108

REVISION RECORDS		REVISION NO		DATE		DESCRIPTION	

LEGEND:	BRICK FIELD	WINDOVS TYPE 1	WINDOVS TYPE 2	DOOR TYPE 1	DOOR TYPE 2	DOOR TYPE 3



PROJECT TITLE / NO:	GSM SITES
DRAWING TITLE:	DOORS DETAILS
DRAWN BY:	CIVIL TEAM
CHECKED BY:	
APPROVED BY:	
SCALE:	1:25
ACTUAL DATE:	07/04/2025
ISSUE DATE:	
OWNER:	AFGHAN TELECOM
Salam Telecommunication Company KABUL AFGHANISTAN	

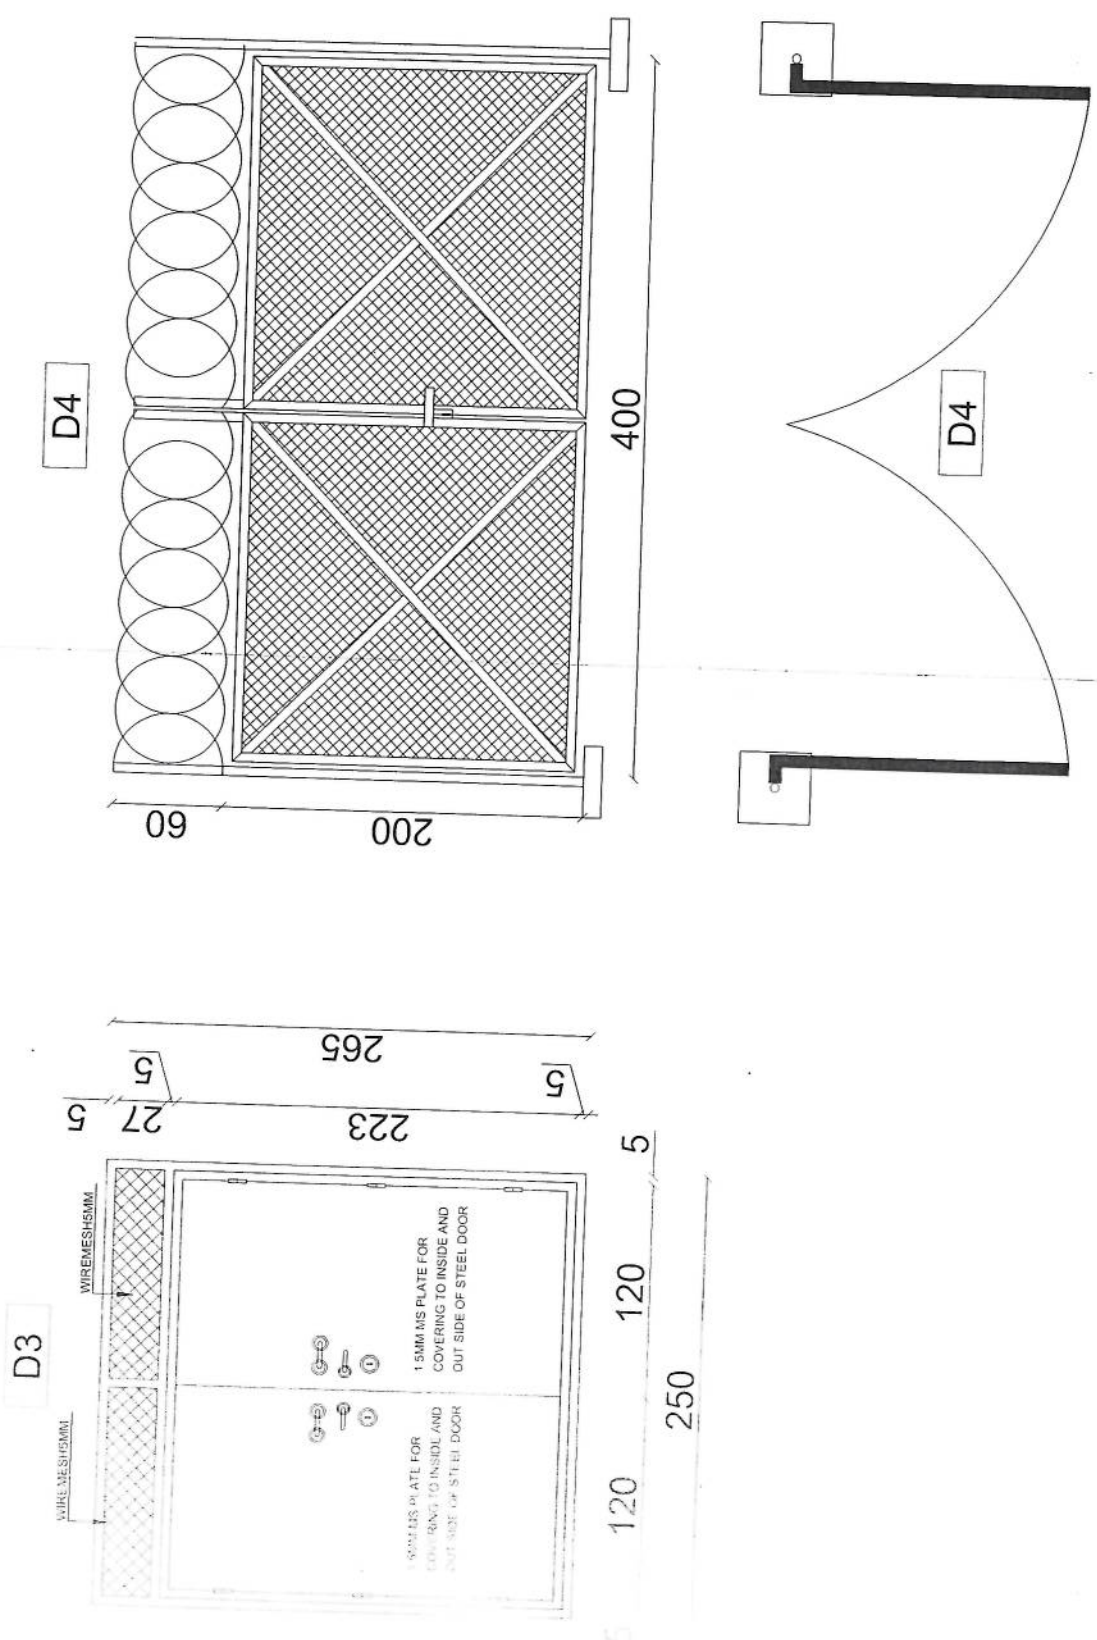


DOORS & WINDOWS DETAILS

SCALE: 1:25


REF. A106

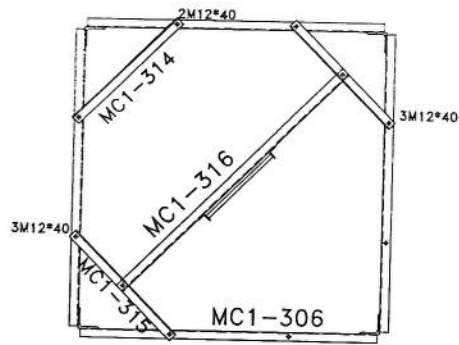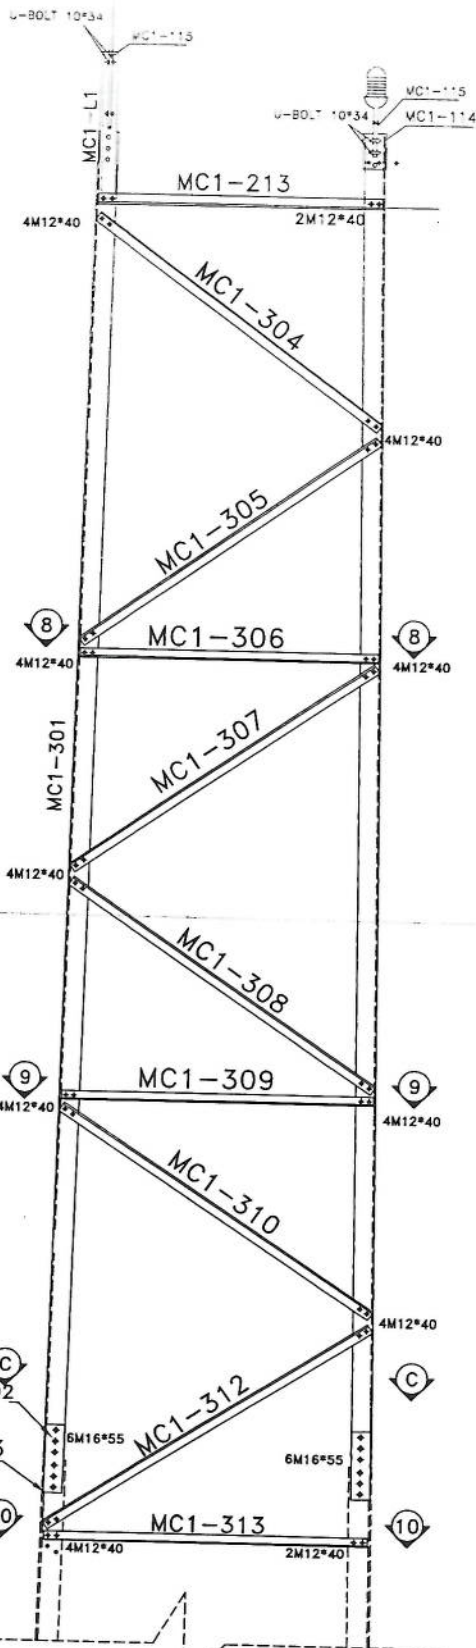


SEC. 8-8

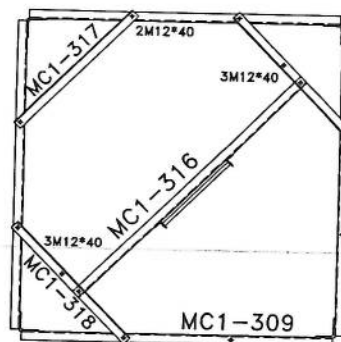

SEC. 9-9

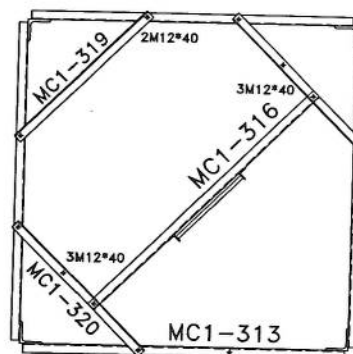



SEC. 10-10

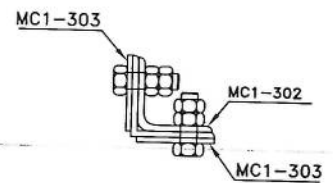


SEC. C-C

List Of Bolts - PANEL 3	
Specification	Qty
M12*40	168
M16*55	48


00	--	S.Ghadiri	--	A.Salahshour	10/13/24	--
Rev.	Design	Drawn	Checked	Approved	Date	Description
						
Tower Type: TOWER NB				Client : AFGHAN TELECOM		
Project No.:				Project : AFGHAN TELECOM		
Scale: 1/11				Title : NB TOWER 30m PANEL 1		
Ref. No. 00				Sheet No. 1		

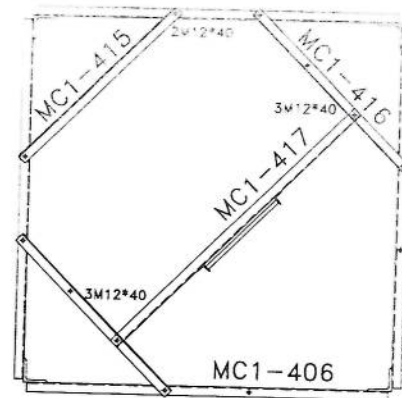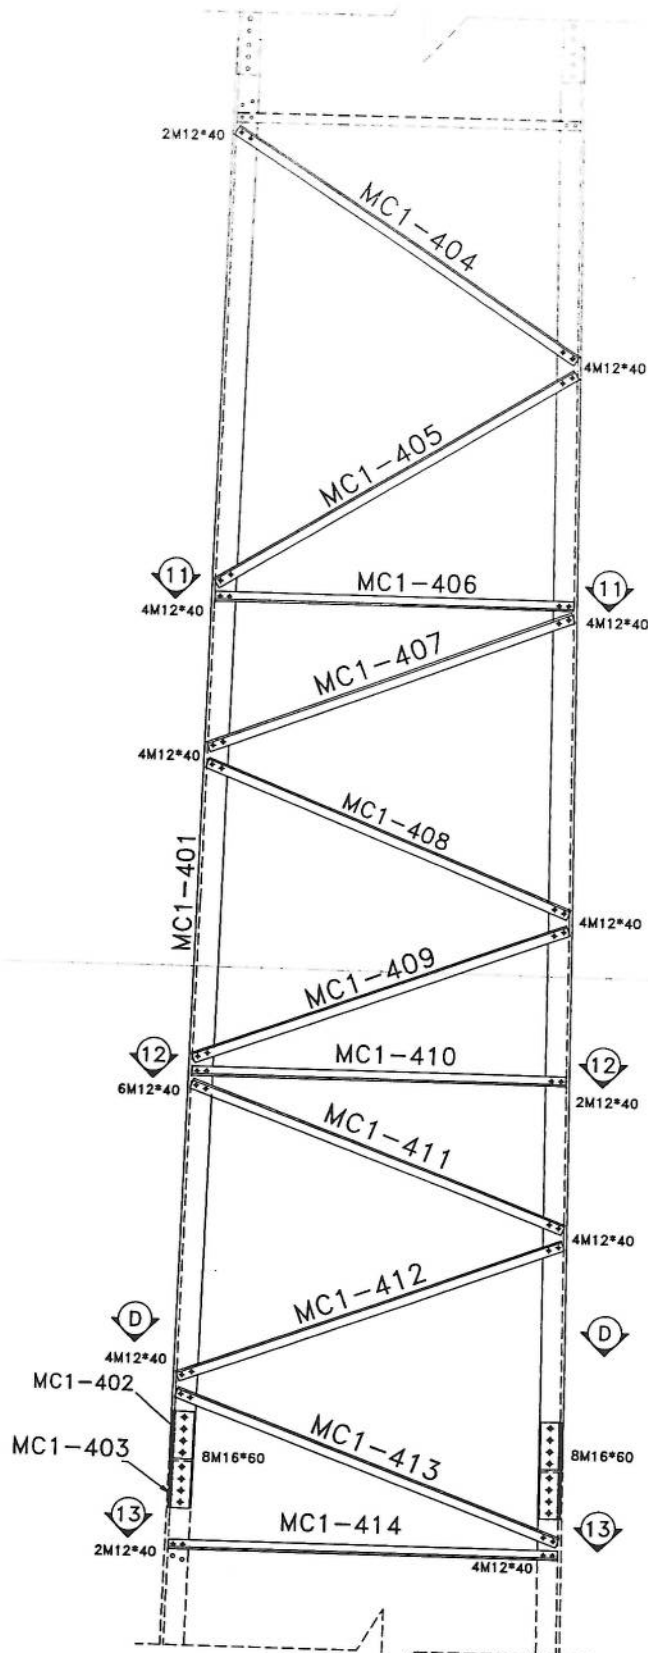

SEC. 11-11

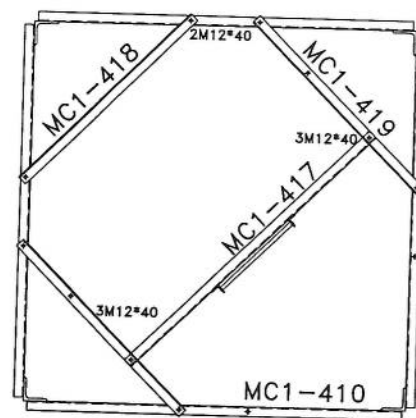


SEC. 12-12

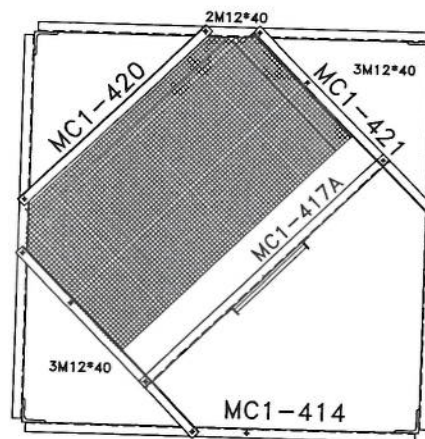


SEC. 13-13

List Of Bolts - PANEL 4	
Specification	Qty
M12*40	200
M16*60	64

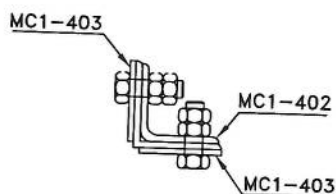


SEC. D-D


02	--	--	--	--	--
01	--	--	--	--	--
00	--	S.Ghadiri	--	A.Salahshour	10/13/2024
Rev.	Design	Drawn	Checked	Approved	Date
Description					
Client : AFGHAN TELECOM					
Project : NB TOWER 30m					
Title : PANEL 2					
Tower Type: TOWER NB		Scale: 1/11		Ref. No. 00	
Project No.:				Sheet No. 2	

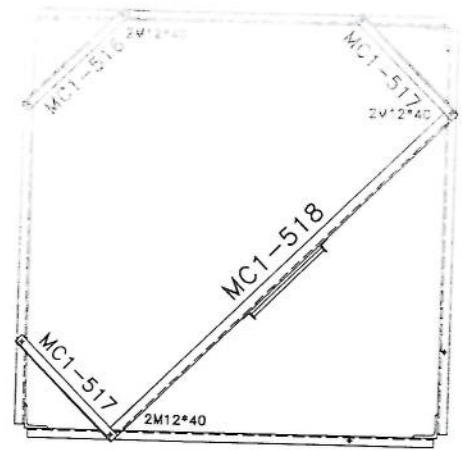


SEC. 14-14

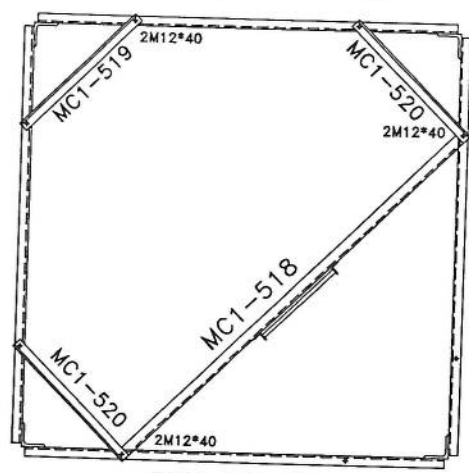


SEC. 15-15

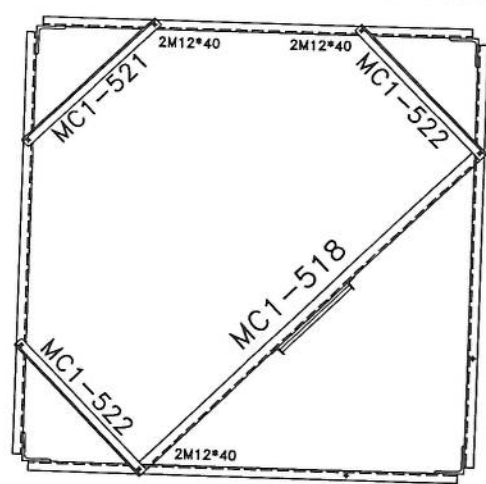

SEC. 16-16

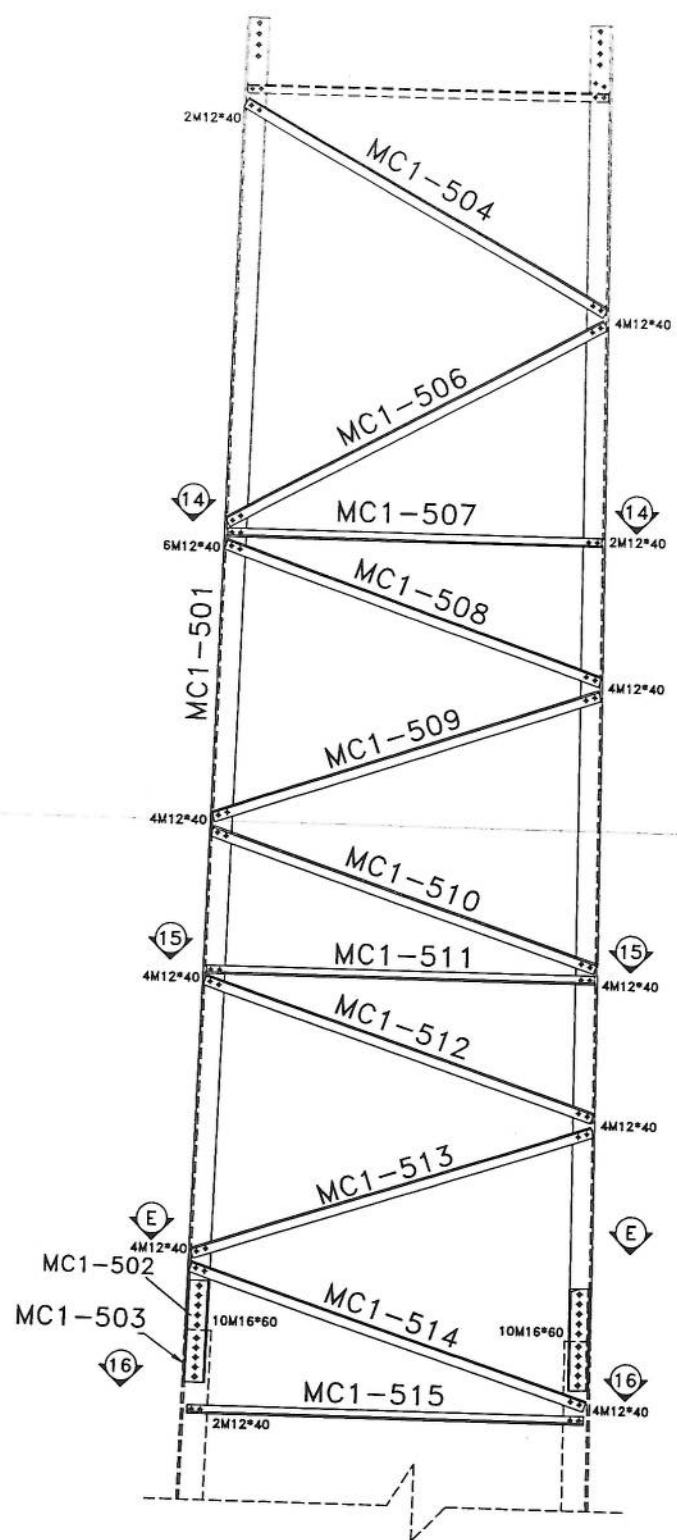



List Of Bolts - PANEL 5	
Specification	Qty
M12*40	194
M16*60	80

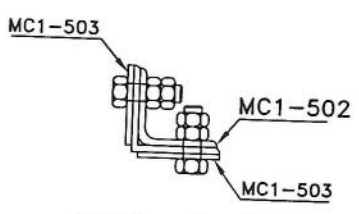


SEC. E-E

[Handwritten signature]


02	--		--				
01	--		--				
00	--	S.Ghadiri	--	A.Salahpour	10/13/24		
Rev.	Design	Drawn	Checked	Approved	Date	Description	
			Client : Project : AFGHAN TELECOM Title : NB TOWER 30M PANEL 3				
Tower Type: TOWER NB			Scale: 1/11		Ref. No. 00		Sheet No. 5
Project No.:							

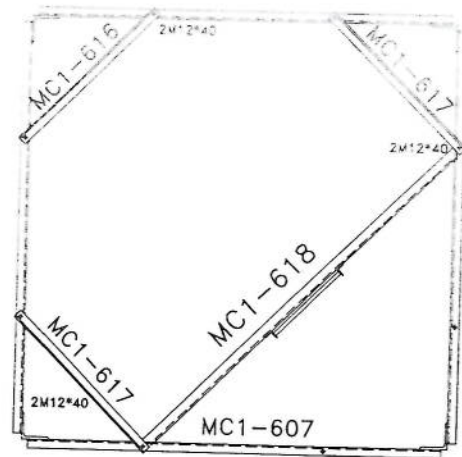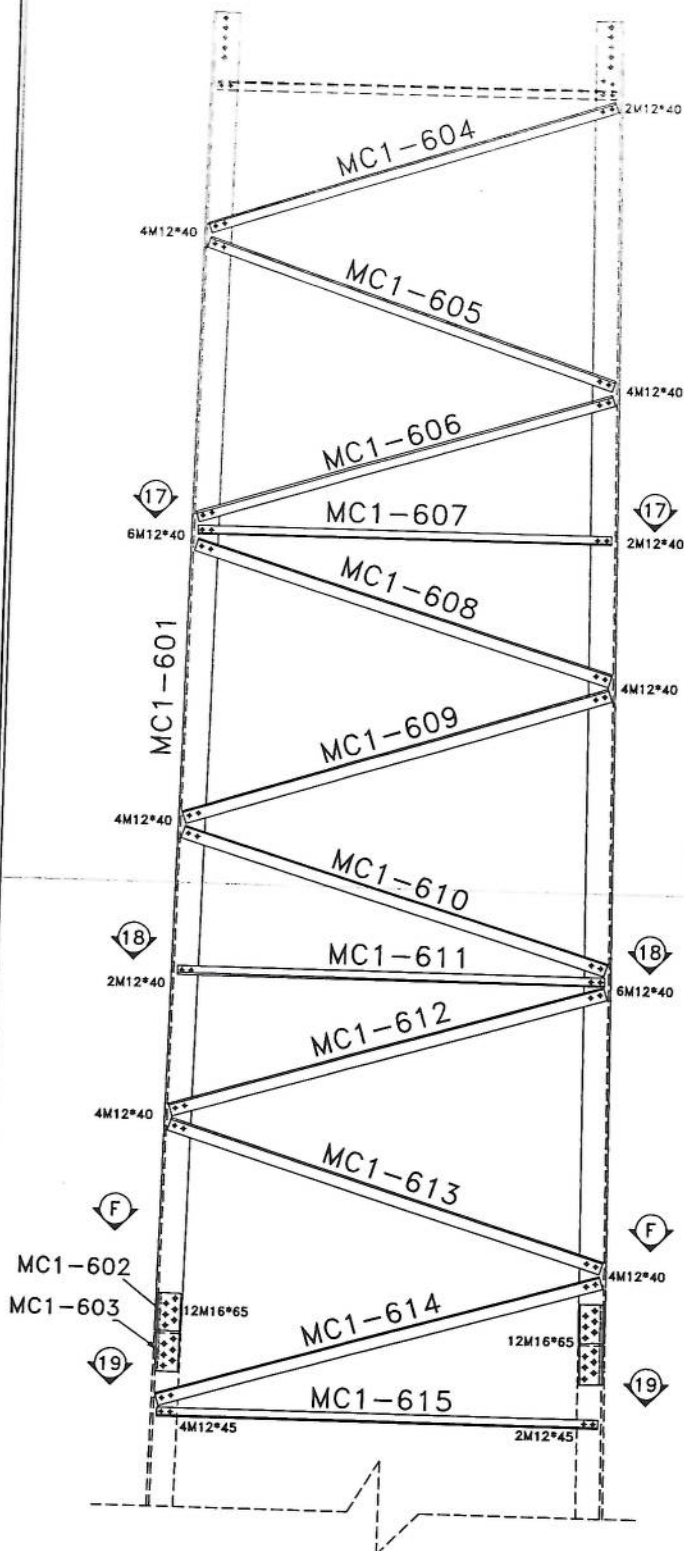

SEC. 17-17

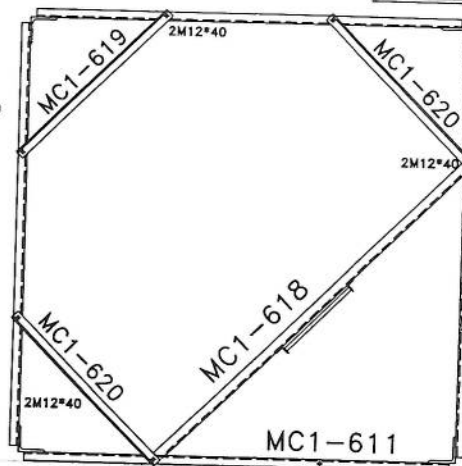


SEC. 18-18

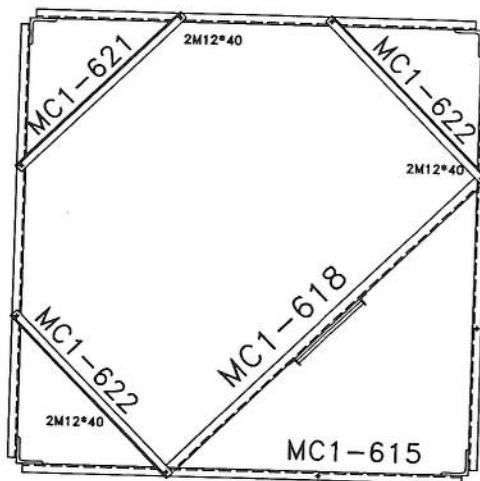


SEC. 19-19

List Of Bolts - PANEL 6	
Specification	Qty
M12*40	186
M12*45	24
M16*65	96

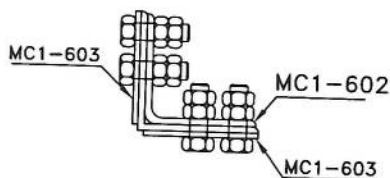


SEC. F-F


02	--	--	--	--	--
01	--	--	--	--	--
00	--	S.Ghadiri	--	A.Salahshour	10/13/24
Rev.	Design	Drawn	Checked	Approved	Date
		Client : Project : AFGHAN TELECOM Title : NB TOWER 30M PANEL 4			
Tower Type: TOWER NB		Scale: 1/11		Ref. No. 00	
Project No.:				Sheet No. 6	

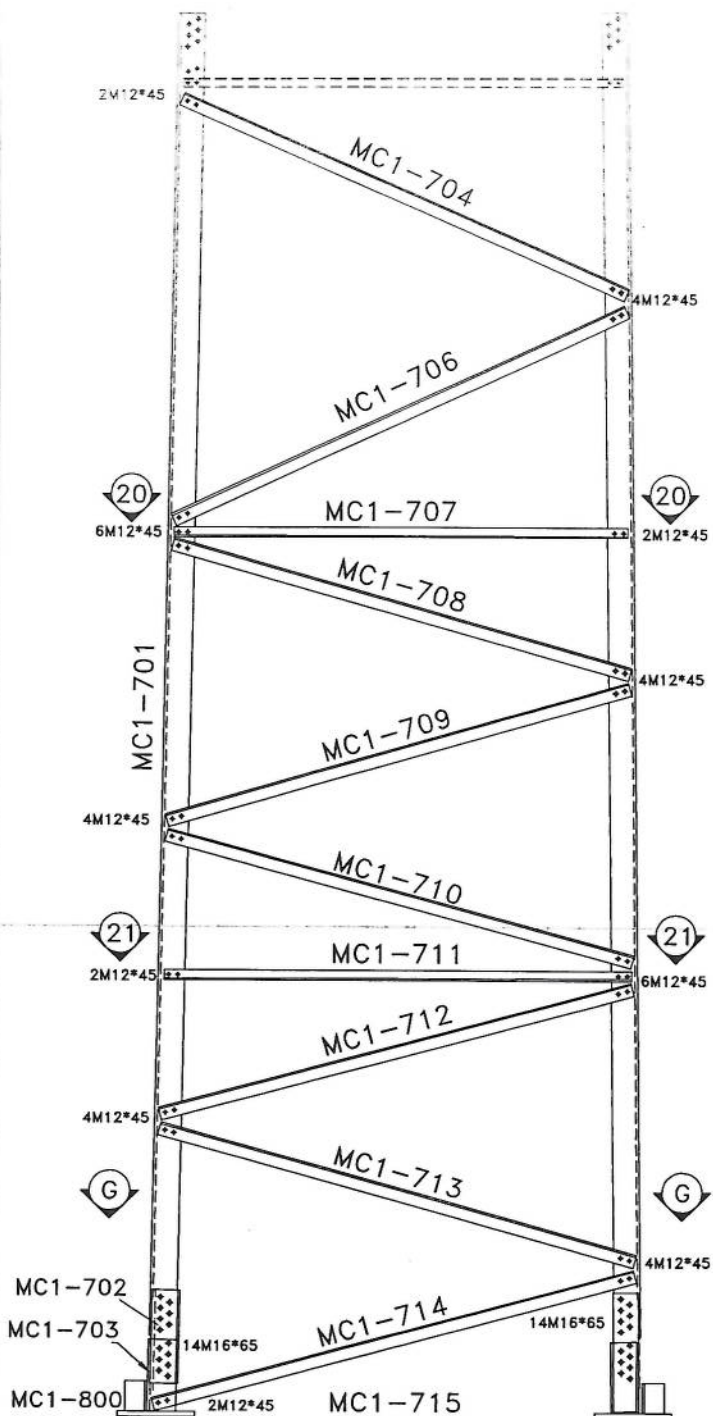

SEC. 20-20

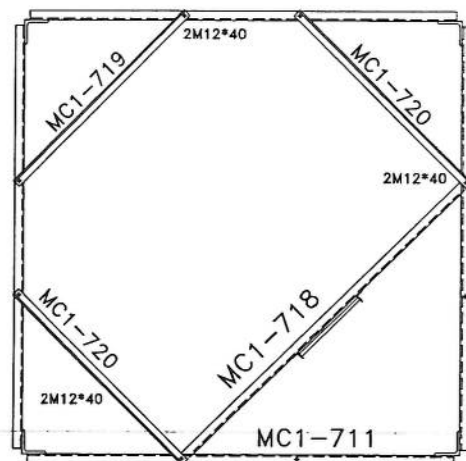





SEC. 21-21

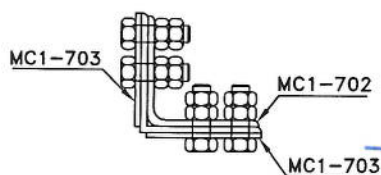

SEC. G-G




List Of Bolts - PANEL 7	
Specification	Qty
M12*40	18
M12*45	176
M16*65	112

02	--		--			--
01	--		--			--
00	--	S.Ghadiri	--	A.Salahshour	10/13/24	--
Rev.	Design	Drawn	Checked	Approved	Date	Description
 Client : Project : AFGHAN TELECOM Title : NB TOWER 30M PANEL 5						
Tower Type: TOWER NB						
Project No.:			Scale: 1/11		Ref. No. 00	Sheet No. 5

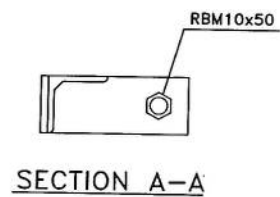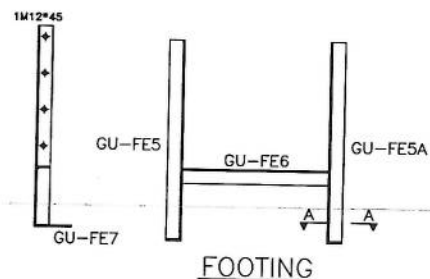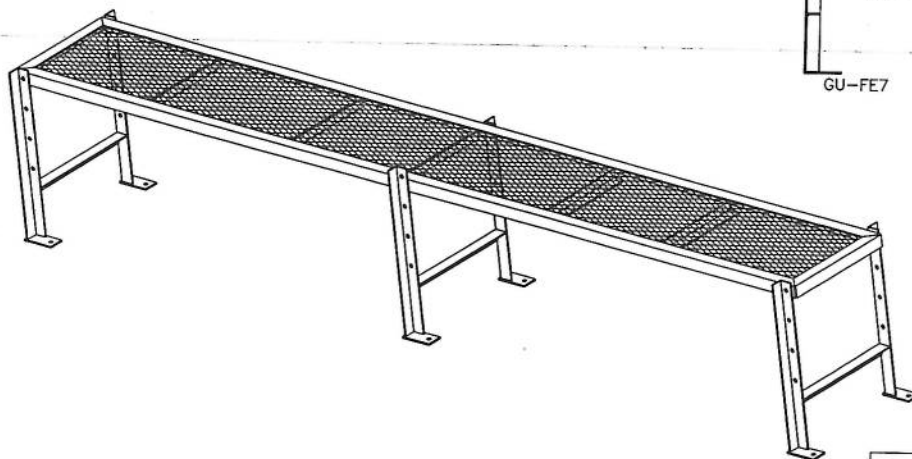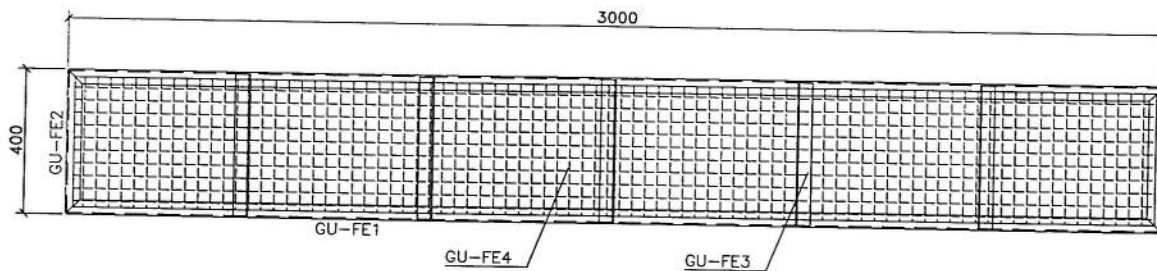

List Of Bolts - LADDER	
Specification	Qty
M12*45	6
RBM10x50	6



02	--	S.Ghadiri	--	A.Salahshour	01/03/11	--
01	--	S.Ghadiri	--	A.Salahshour	01/02/24	--
00	--	S.Ghadiri	--	A.Salahshour	10/13/24	--
Rev.	Design	Drawn	Checked	Approved	Date	Description
 TOWERIST Client : Project : AFGHAN TELECOM Title : NB TOWER 30M PLATFORM 3m						
Tower Type: TOWER NB				Scale: 1/11		
Project No.:				Ref. No. 00		Sheet No. 12

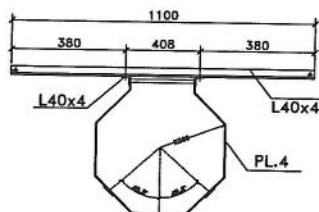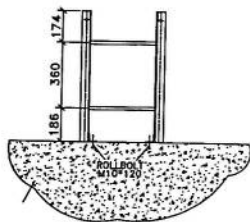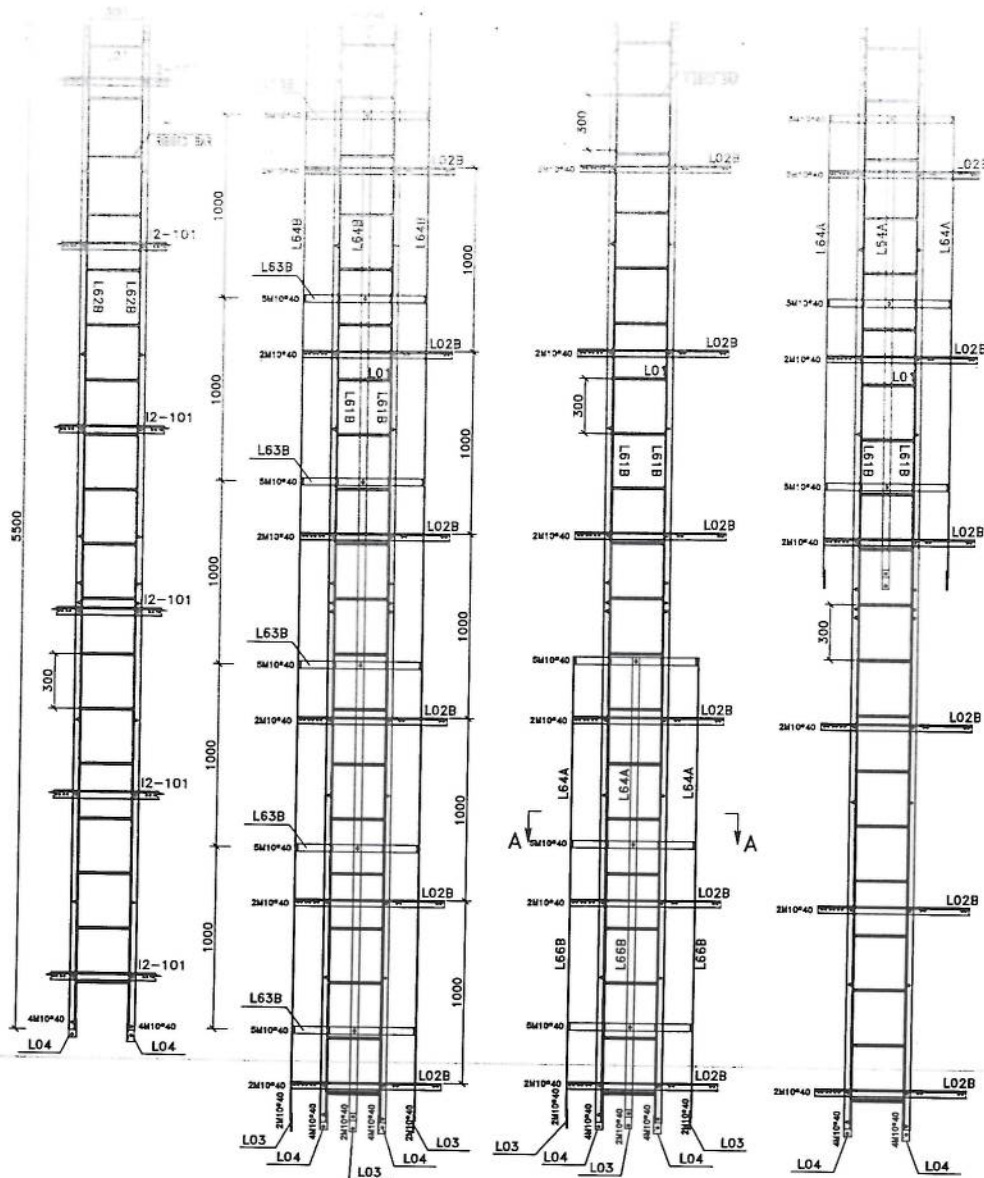

Safety Hoop And Rack Feeder




List Of Bolts - LADDER			
Specification	Qty	Material	
J10*90	60	GR5.6	
M10*40	134	GR8.8	

02	--	--	--	--	--
01	--	--	--	--	--
00	--	S.Ghadiri	--	A.Salahhour	10/13/24
Rev.	Design	Drawn	Checked	Approved	Date
 Client : Project : AFQHAN TELECOM Title : NB TOWER 30M LADDER					
Tower Type: TOWER NB			Scale: 1/11		
Project No.:			Ref. No. 00		
			Sheet No. 10		

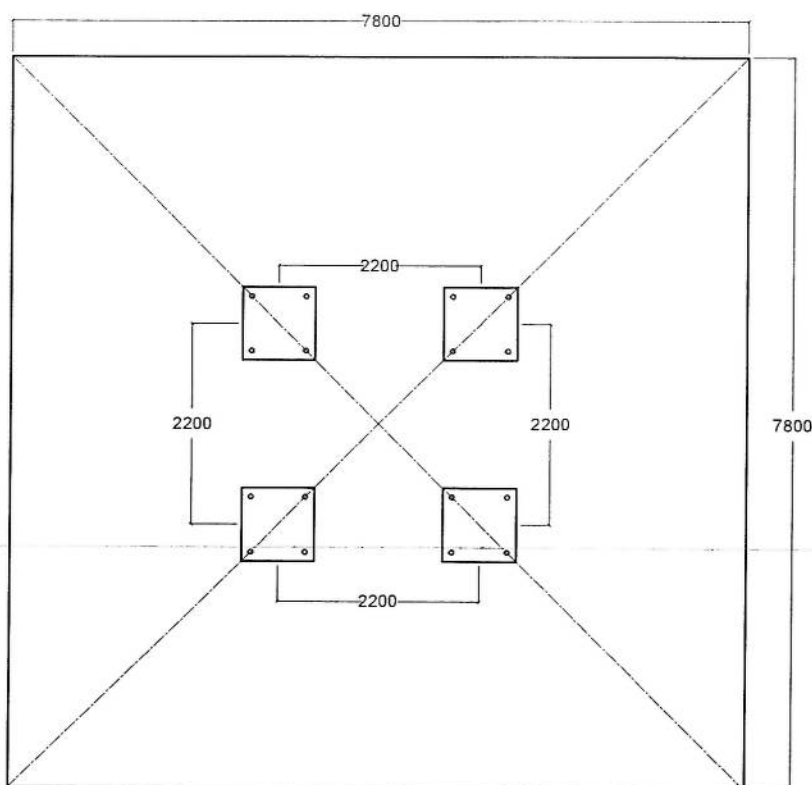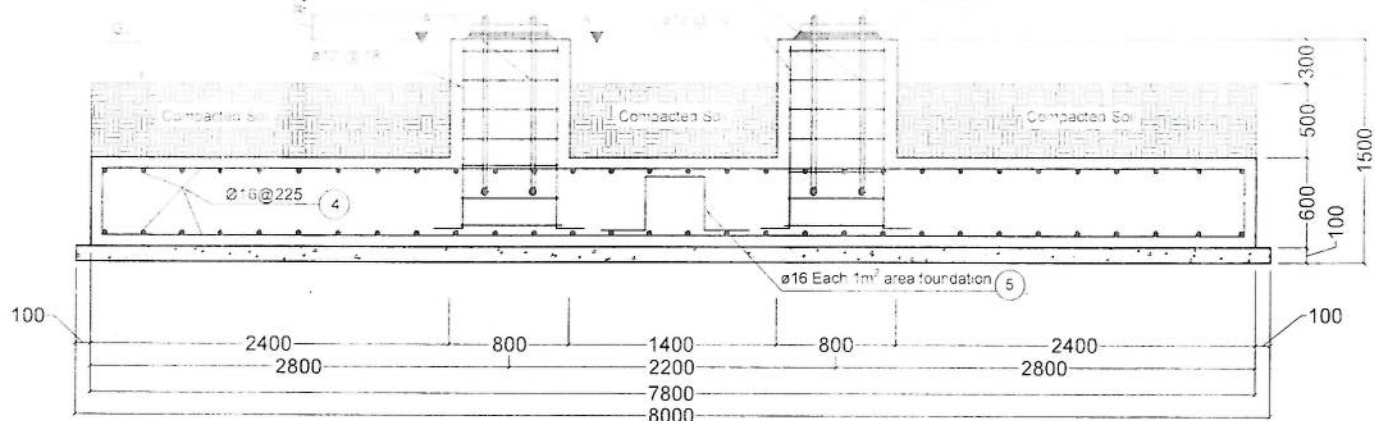


Notes:

1. All Dimensions are in mm.
2. F_c of concrete = 250 kg/cm².
3. F_y of longitudinal Bars = 4000 kg/cm².
4. Cover = 7.5 cm.
5. Soil Allowable Stress = 1.5~2 kg/Cm².
6. Concrete to be poured max in tow stages.
7. Concrete to confirm the specification.

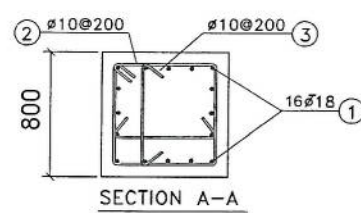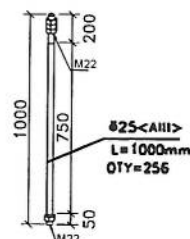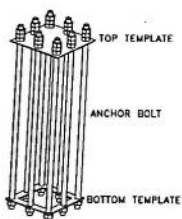


Bill of Material

Pos	Shape	Dia(mm)	Length(m)	Quantity	Total Length(m)	Total Weight
1	1250 250	18	1.50	64	96	192
2	650 100	10	2.8	28	79.00	49
3	100 650 100	10	0.85	56	48.00	30
4	250 7650 250	16	8.15	140	1203	1741
5	450 450 400 450 450	16	2.20	59	130	204
Concrete Volume : 38.55 m ³				Total Weight = 2216 kg		

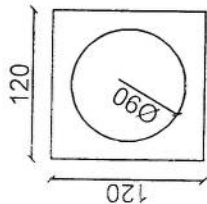

Plan of well-depth-3m

Detail-A

 


Soft soil

Ø Copper Wire 25mm

Ø Copper Wire 25mm

4#16mm Copper Rod under the Ground Length 100cm

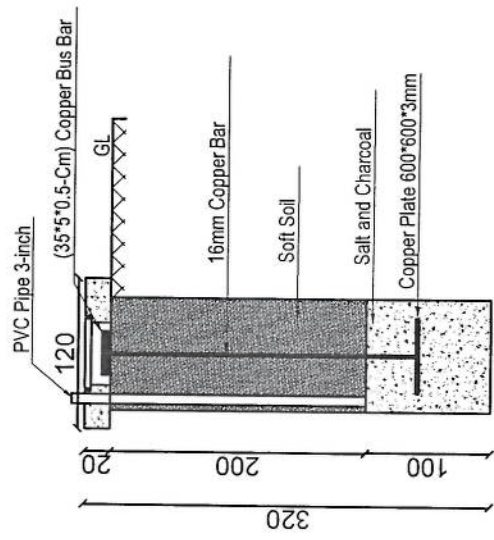

Detail-A Well Section

Item List		
Item	Quantity	Dimension
Copper Rod	4 Pcs	1m*Ø16mm
Copper Rod	1 Pcs	2m*Ø16mm
Busbar	5 Pcs	35cm*5cm*5mm
Copper Plate	1 Pcs	60cm*60cm*3mm
Lightning Arrestor	1 Pcs	1m
Ground Cable	45m	25mm
Uncovered Ground Cable	12m	25mm
Tower Light with photo cell	1 Pcs	48V DC
Power Cable	50m	2*2mm

REVISION RECORDS		تغییرات	
REVISION NO	DESCRIPTION	تاریخ	توضیحات
1			
2			

LEGEND:		توضیحات:	
	PVC		پایپ پیو سی

PROJECT TITLE / NO:		عنوان پروژه:	
GSM SITES		موقعیت های GSM	

DRAWING TITLE:		عنوان نقشه:	
30m Tower Grounding System		سیستم ارتداد برای برج 30 متره	

DRAWN BY:		ترسیم:	
CIVIL TEAM			

CHECKED BY:		بررسی:	

APPROVED BY:		تایید:	

SCALE:		مقیاس:	
1:75			

ACTUAL DATE:		تاریخ واقعی:	
14/05/2025			

ISSUE DATE:		تاریخ انتشار:	
23			

OWNER:		مالک:	
AFGHAN TELECOM			

Salam Telecommunication Company		شرکت سلام	
KABUL		کابل	
AFGHANISTAN		افغانستان	

سایت BLK603 مایکروویف RPT برای سایت های TDFP10 ولایت بلخ مورد تأیید رهبری شرکت افغان تیلیکام


SN	SiteID	LAT	LONG	Province	District	Add	Site Service Type	MW RPT for TDF Site	BLK502	8.23km	80Gb	255 Eri	Tower Type
1	BLK603	37.23435	67.514425	Balkh	Kaidar	Joy Jadir							
							Near End Site Distance	Near End Site Traffic 3G+4G (PS) GB Daily Base	Near End Site Traffic 2G+3G (CS) Erling Daily Base				

محمد هارون محمدی	سید محمد افضل افغلی	محمد جان روفی	حکمت الله ستانکزی	Optimization
واریس کننده معاونیت عملیات پیسیم	رییس تکنیکی پیسیم	آمر ترانسیمیشن TX	آمر RF BSS	


 سید محمد افضل افغلی
 رییس تکنیکی پیسیم
 Saeed Muhammad Afghani


 Joy Jadir
 محمد جان روفی


 Hameedullah Stanakzi
 حکمت الله ستانکزی

 
 Amir RF BSS

پوهنځیاری علی احمد سامند
 رئیس عمومی شرکت افغان تیلی کام
 Ali Ahmad Samand