


New Lat		36.605267		New Long		66.329377	
Site Location Name		District		Province			
TX connectivity data		Front Site ID		JZN042		New Repeater needed?	
Type of Property		Private?		Gov?		NA?	
Primary agreement with owner done:							
Property owner contact		0790088240 : 0790088240					
Contract Agreement Negotiated?		Yes:		No:		Ongoing:	
Site type		GM: on ground		Tower height: 18m			
Land type		Desert level		Hill		Mountainouse	
		ok		City		Rural	
Access Road available		Yes:		No:			
Access road needed		Length "m": 100 M		Width "m": 3 M		سری که به این سایت جور می شود جای می باشد	
Needed tower type		GF		GM		18m	
Needed tower height		Need TX comment		30m			
Boundary wall needed							
Boundary wall length							
Guardroom needed							
Toilet/Washroom							
Wall Fence needed							
Comments about access		نقطه سروی شده یک تپه بلند خالی میباشد تمام ساحه ولسوالی الیرز که جدید جور شده و ازجای قبلی انتقال میگرد زیر پوشش قرار میدهد. این سایت از جمله سایت های است که از طرف وزیر صاحب مخازنات به والی بلخ وعده داده شده بود که هرشکته باید یک سایت از بودجه خود در ساحت که والی میخواهد جور کند که این نقطه را به شرکت سلاح داده شده که باید سایت جور کند.					
Location photo record		General view		Panaromic (45°) 8 photos		Access road Direction	
Surveyer details(name contact...etc		Hamid Hotak 744418850					
General Comments:							
سایت سرنیزه جای است: فنی احاطه شود تاورد ۱۸ متره ۵۰ ماست کتبی روی زمین اتاق کاروان (یا کونکس) سلب فی لی اس وسایه بان اتاق یا سایه بان برای جراتور چاه کرونل وسستم کرونل به وسایل و تاور							

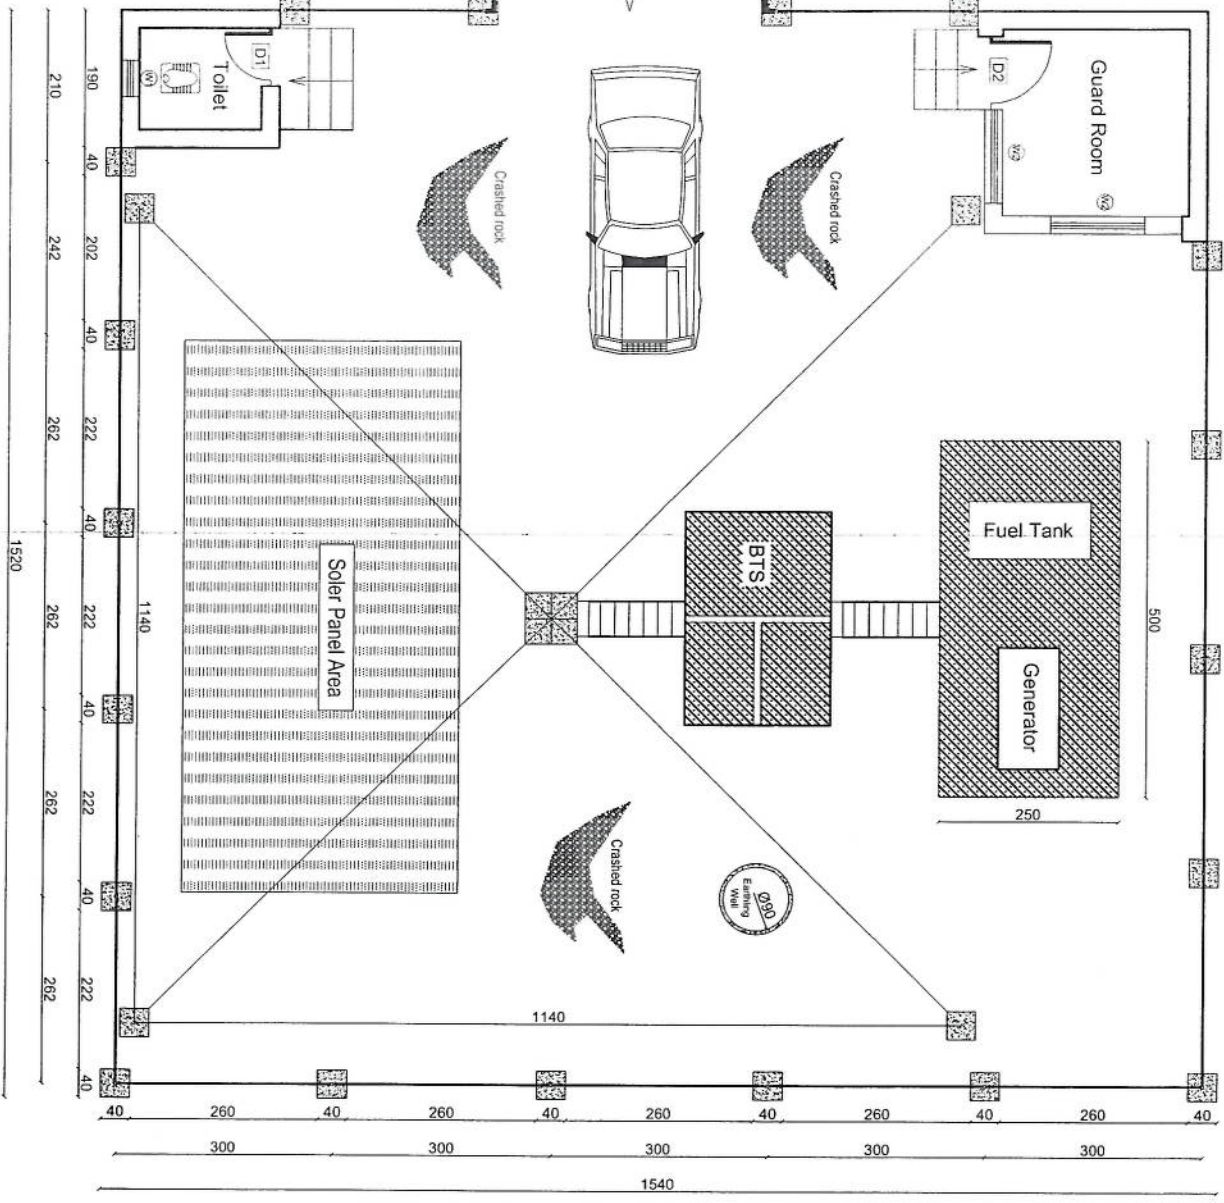

240	258.71	408.34	258.71	337.5
220	40	218.71	40	317.5

SCALE: 1:100



337.5	262.5	300	300	300
317.5	40	222.5	40	260

REVISION NO	DATE	DESCRIPTION
1	23.02.2025	ISSUE DATE

LEGEND:

- (W1) WINDOWS TYPE 1
- (W2) WINDOWS TYPE 2
- (D1) DOOR TYPE 1
- (D2) DOOR TYPE 2
- (D3) DOOR TYPE 3
- CRASHED ROCK
- PCC

PROJECT TITLE / NO:

GSM SITES

DRAWING TITLE:

SITE PLAN WITH FENCE WALL

DRAWN BY:

CIVIL TEAM

CHECKED BY:

APPROVED BY:

SCALE:

ACTUAL DATE:

ISSUE DATE:

OWNER:


AFGHAN TELECOM

SAFARI TELECOMMUNICATIONS COMPANY

AFGHANISTAN

WEST ELEVATION


31/5 40 218.71 40 365.08 400 40 218.71 40 220 1500

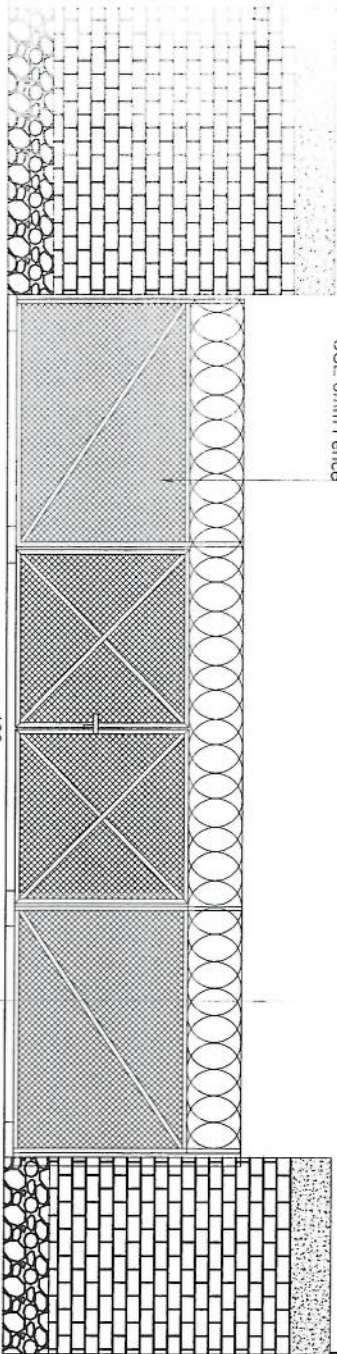


USE 6mm Fence

EAST ELEVATION

260 40 260 300 40 260 300 40 260 300 40 260 300 40 260 300 40 1540

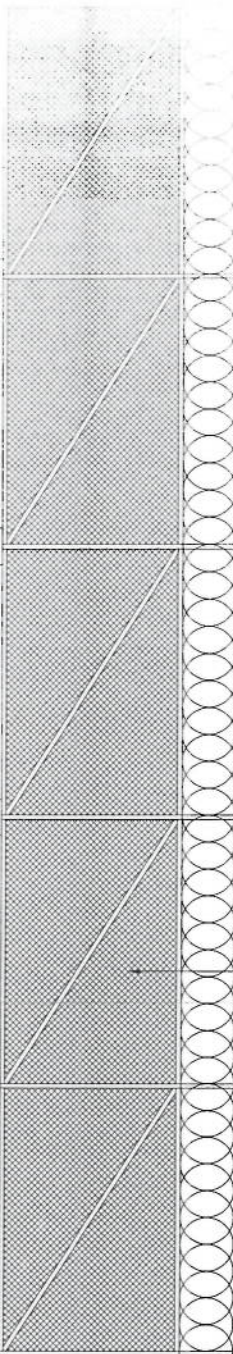


USE 6mm Fence

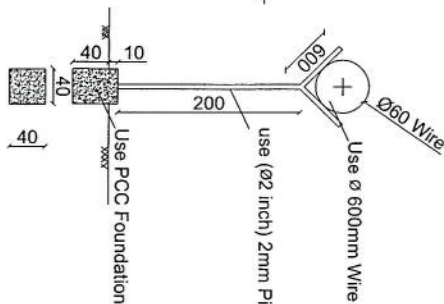

REVISION RECORDS	
REVISION NO	DATE
1	23/02/2025

LEGEND:

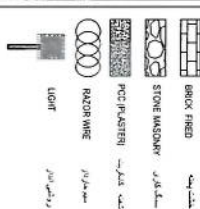

PROJECT TITLE / NO:

GSM SITES
موقع های GSM

DRAWING TITLE:

FENCE WALL ELEVATIONS & DETAILS
نقشه های دیوار و جزئیات

DRAWN BY:

CIVIL TEAM

CHECKED BY:

APPROVED BY:

SCALE: 1:100

ACTUAL DATE: 23/02/2025


ISSUE DATE:

DRG NO: 02

OWNER: AFGHAN TELECOM

مالك: افغان تيليكوم


REVISION RECORDS						
تغییرات						
NO.	DATE	DESCRIPTION				
شماره	تاریخ	شرح تغییرات				
LEGEND:						
	BROCK PAVED	سنگ چوبیده				
	STONE MASONRY	سنگ مرمرین				
	POC PLASTER	پودر پلاستر				
	EARTH	خاکریزی				
	RCC	بت مسلح				
	PAINATED BEHM	چوب رنگ شده				
(W1)	WINDOWS TYPE 1	کاشی پنجره ۱				
(W2)	WINDOWS TYPE 2	کاشی پنجره ۲				
(D1)	DOOR TYPE 1	در ورودی				
(D2)	DOOR TYPE 2	در خروجی				
PROJECT TITLE / NO:						
GSM SITES مکان های GSM						
DRAWING TITLE:						
GUARD ROOM اتاق نگهبانی						
DRAWN BY: CIVIL TEAM						
CHECKED BY: مهندس						
APPROVED BY: مهندس						
SCALE: ۱:۷۵ قطبش:						
ACTIONAL DATE: 23/02/2025						
ISSUE DATE:		DRG NO.: 03				
OWNER: AFGHAN TELECOM شرکت افغان تله کام						
Salman Telecommunication Company KABUL افغانستان						

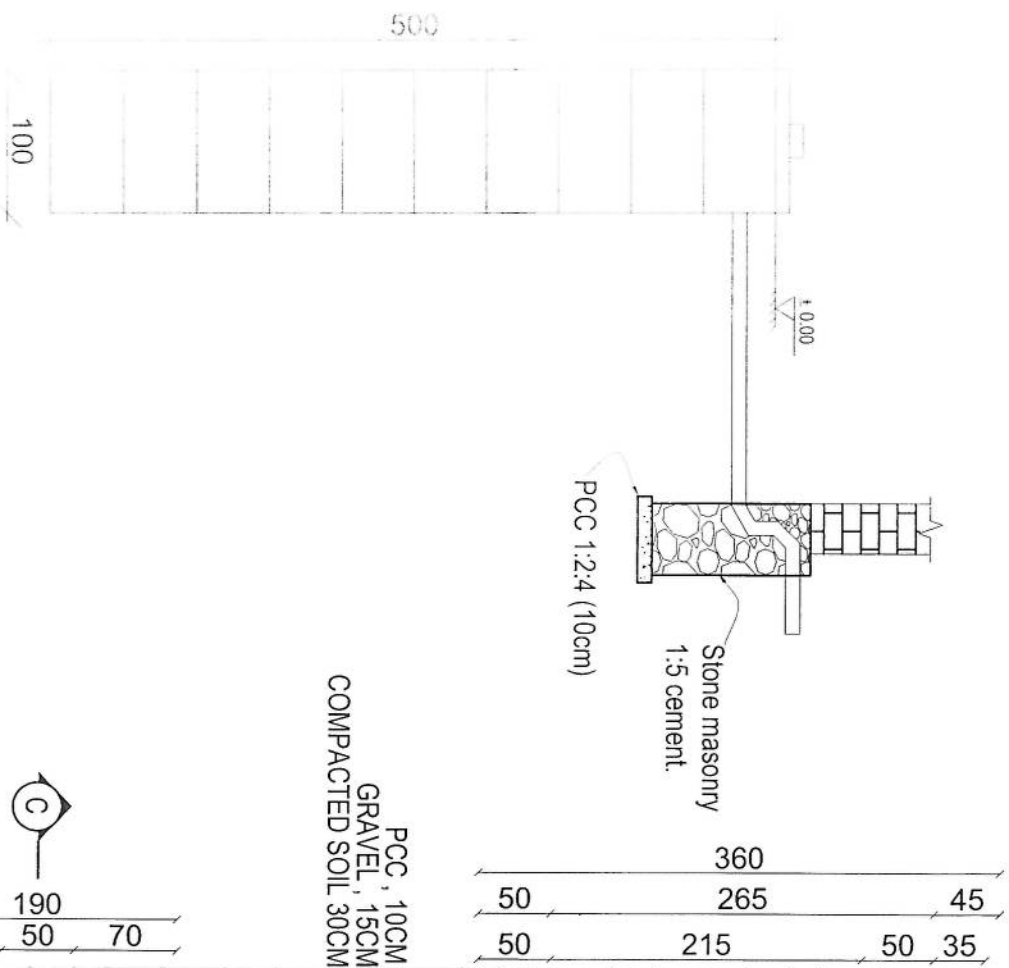


Well for toilet

PCC, 10CM
GRAVEL, 15CM
COMPACTED SOIL 30CM


PCC 1:2:4 (10cm)
Stone masonry
1:5 cement.

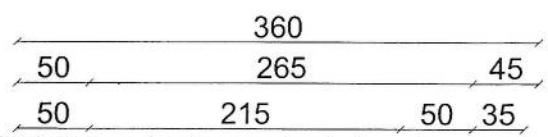



Toilet

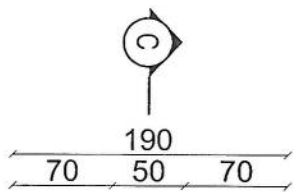

Section C-C

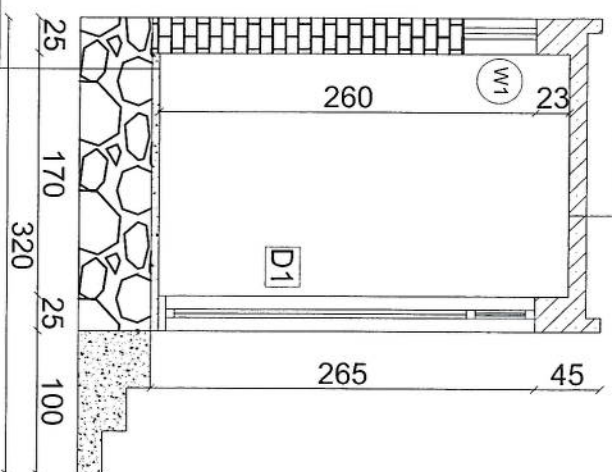

PCC 5cm
Isogam
RCC 12 cm
Plaster 2 cm

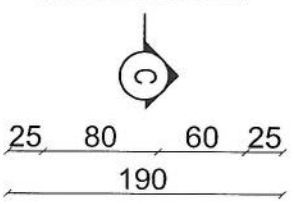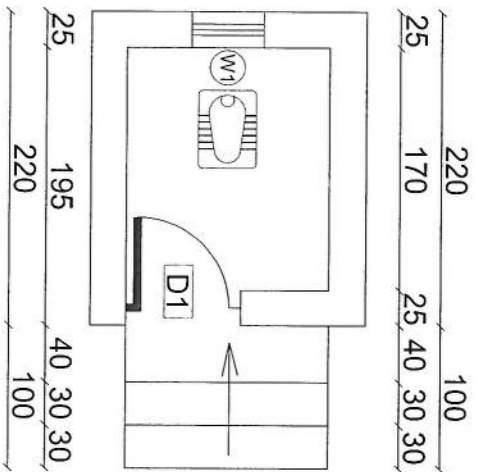

REVISION RECORDS	
REVISION NO	DATE
1	23/02/2025

LEGEND
BRICK FRED
STONE MASONRY
PCC

(W)	WINDOWS TYPE 1
(D)	DOOR TYPE 1
(G)	GROUND LEVEL

PROJECT TITLE / NO:	GSM SITES
DRAWING TITLE:	TOILET

DRAWN BY:	CIVIL TEAM
CHECKED BY:	

APPROVED BY:	
SCALE:	1:50
ACTUAL DATE:	23/02/2025
ISSUE DATE:	23/02/2025
DRG.NO:	04

OWNER:	AFGHAN TELECOM
DESIGNED BY:	
DRAWN BY:	
CHECKED BY:	
APPROVED BY:	

REVISION RECORDS	
REVISION NO	DATE
1	23/02/2025

LEGEND:

- BRICK FIBRO
- W1 WINDOWS TYPE 1
- W2 WINDOWS TYPE 2
- D1 DOOR TYPE 1
- D2 DOOR TYPE 2
- D3 DOOR TYPE 3

PROJECT TITLE / NO:

GSM SITES

DRAWING TITLE:

DOORS & WINDOWS DETAILS

DRAWN BY:

CIVIL TEAM

CHECKED BY:

APPROVED BY:

SCALE:

ACTUAL DATE:

ISSUE DATE:







OWNER:

AFGHAN TELECOM

Salam Telecom Company

KABUL

AFGHANISTAN

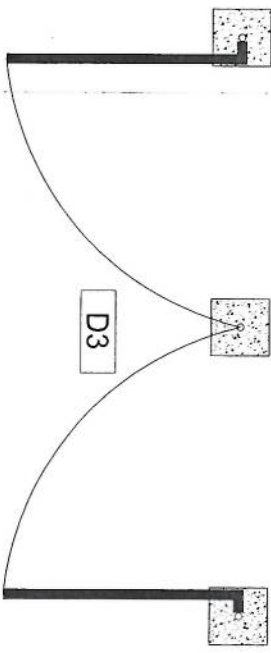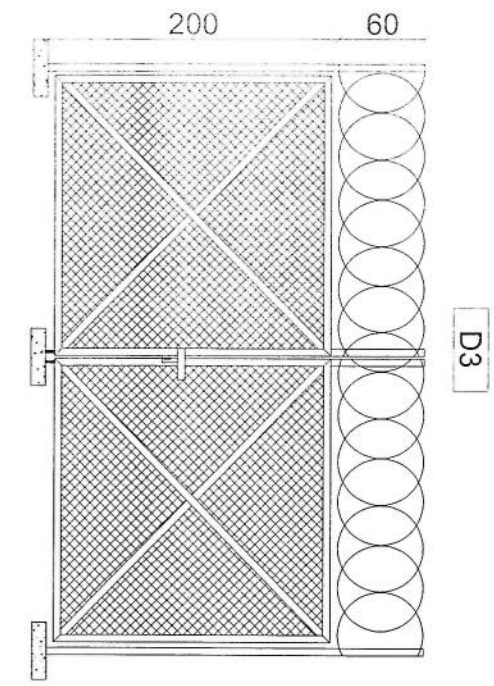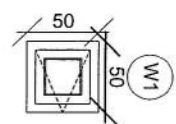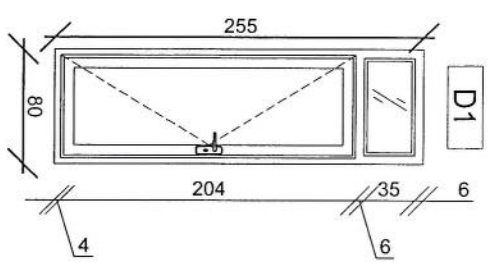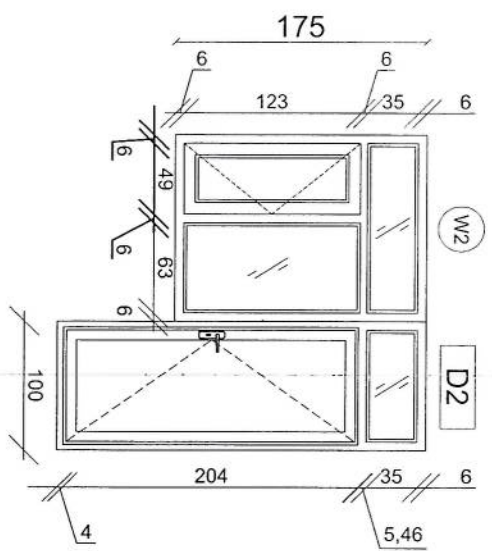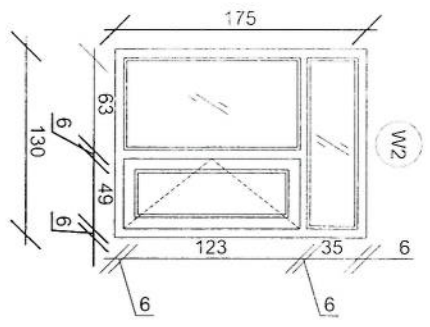

REVISION RECORDS		
REVISION NO	DATE	DESCRIPTION
1	2023/02/07	Initial Design

LEGEND:	SYMBOL	DESCRIPTION
CHAINED ROCK	CHAINED ROCK	CHAINED ROCK
POC	POC	POC

PROJECT TITLE / NO:	GSM SITES
DRAWING TITLE:	SUN SHELTER FOR ZTE BTS
DRAWN BY:	CIVIL TEAM
CHECKED BY:	
APPROVED BY:	
SCALE:	1:50
ACTUAL DATE:	23/02/2025
ISSUE DATE:	DRG NO: 07
OWNER:	AFGHAN TELECOM
DATE:	2023/02/07
LOCATION:	KABUL, AFGHANISTAN

PROJECT TITLE / NO:	GSM SITES
---------------------	-----------

DRAWING TITLE:	SUN SHELTER FOR ZTE BTS
----------------	-------------------------

DRAWN BY:	CIVIL TEAM
-----------	------------

CHECKED BY:	
-------------	--

APPROVED BY:	
--------------	--

SCALE:	1:50
--------	------

ACTUAL DATE:	23/02/2025
--------------	------------


ISSUE DATE:	DRG NO: 07
-------------	------------

OWNER:	AFGHAN TELECOM
--------	----------------

DATE:	2023/02/07
-------	------------


LOCATION:	KABUL, AFGHANISTAN
-----------	--------------------

PROJECT TITLE / NO:	GSM SITES
---------------------	-----------

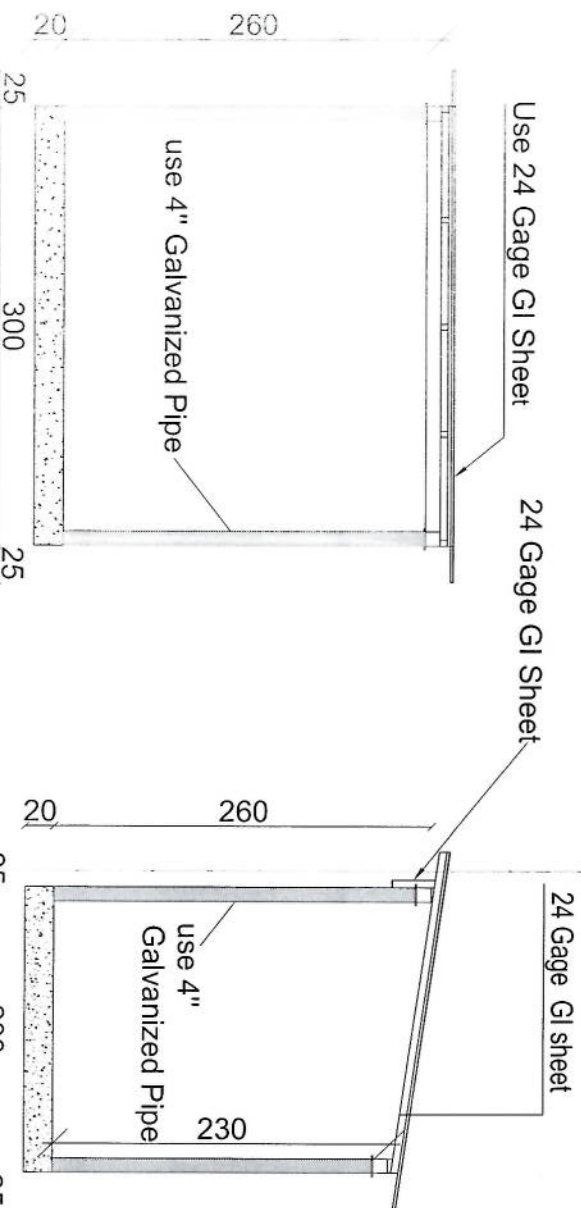

Section BB

Section AA

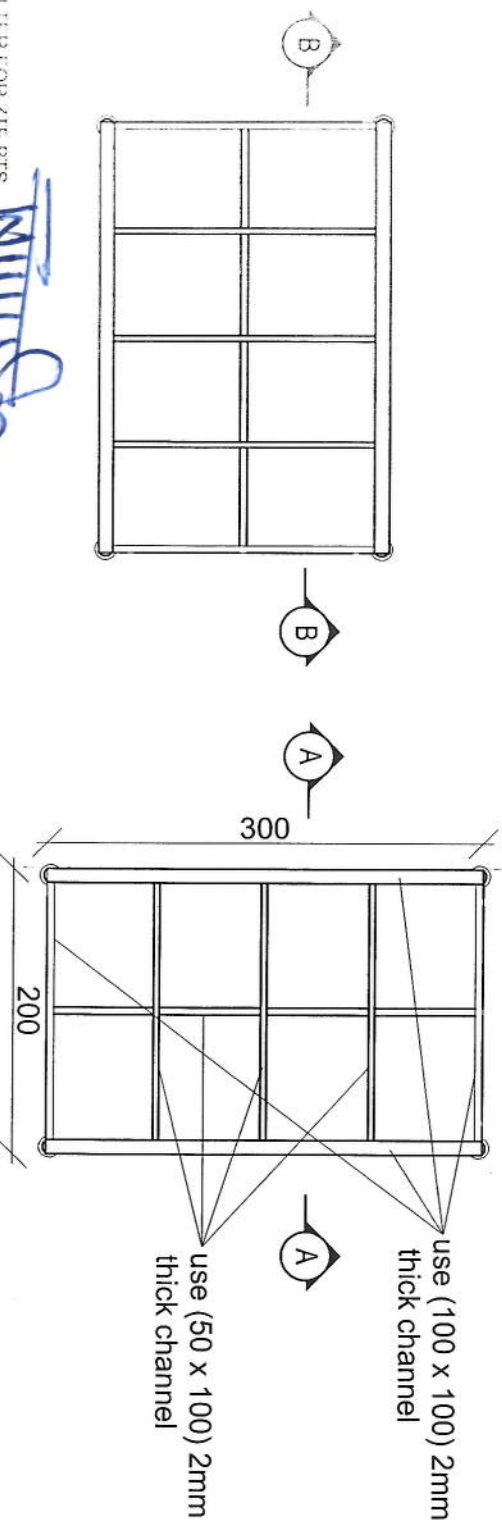

SUN SHELTER FOR ZTE BTS

SCALE: 1:50

DATE: 2023/02/07

LOCATION: KABUL, AFGHANISTAN

PROJECT TITLE / NO: GSM SITES

DRAWING TITLE: SUN SHELTER FOR ZTE BTS

DRAWN BY: CIVIL TEAM

CHECKED BY:

APPROVED BY:

SCALE: 1:50

ACTUAL DATE: 23/02/2025




ISSUE DATE: DRG NO: 07

OWNER: AFGHAN TELECOM

DATE: 2023/02/07

LOCATION: KABUL, AFGHANISTAN

- NOTES:
1. The foundation is adopts reinforced concrete, the concrete is C20. (C20:compressive strength is 20N/mm2); the foundation lays on a 10cm thick crush stone pad;
 2. Ø12 mild steel rebars strength 210N/mm2
 3. minimum concrete cover for rebar is 3.5cm,
 4. All units are in cm
 5. All edges of the Slab should be curve

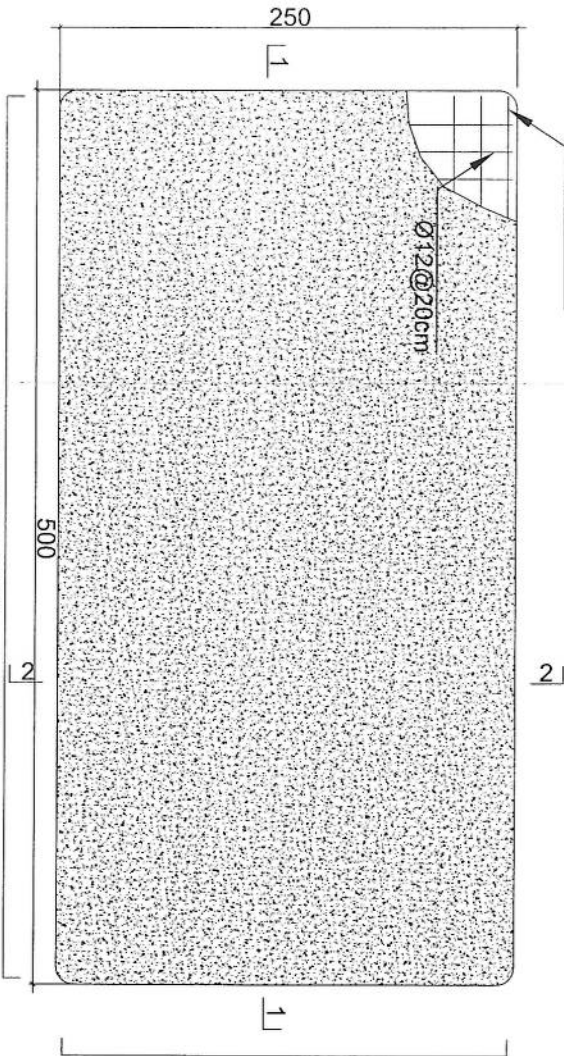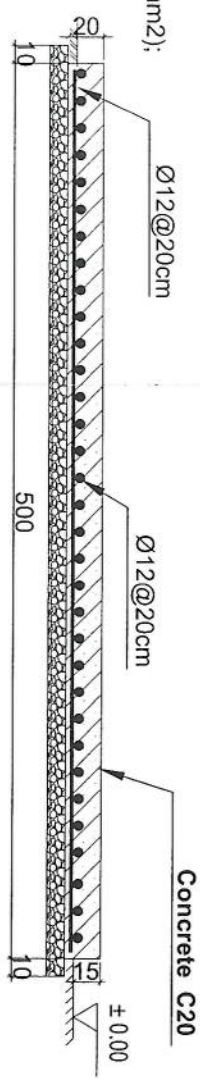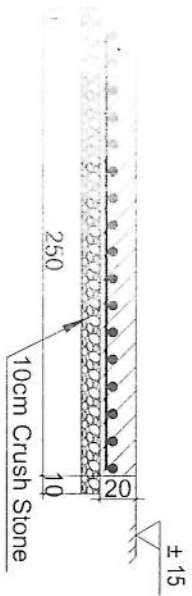

Generator Foundation

N=14 Ø12mm@20cm L=5.13

N=26 Ø12mm@20cm L=2.63

REVISION RECORDS	
REVISION NO	DATE
1	23/02/2025

LEGEND:	DESCRIPTION
CRASHED ROCK	شالوده
PCC PLASTER	پس
RCC	بت
GROUND LEVEL	سطح زمین

PROJECT TITLE / NO:	GSM SITES
DRAWING TITLE:	Generator Foundation
DRAWN BY:	مهندس
CHECKED BY:	مهندس
APPROVED BY:	مهندس

SCALE:	1:25
ACTUAL DATE:	23/02/2025
ISSUE DATE:	23/02/2025
OWNER:	AFGHAN TELECOM
DRG. NO:	08

REVISION RECORDS			
REVISION NO	DATE	DESCRIPTION	
1	23/02/2025	ISSUE	




LEGEND:	
CRASHED ROCK	
FOC	

PROJECT TITLE / NO:	
GSN SITES	
DRAWING TITLE:	
SUN SHELTER FOR GENERATOR	

DRAWN BY:	
CIVIL TEAM	
CHECKED BY:	

APPROVED BY:	
SCALE:	
1/75	
ACTUAL DATE:	
23/02/2025	
ISSUE DATE:	
23/02/2025	
DRG NO:	
09	

OWNER:	
AFGHAN TELECOM	
OWNER:	
Salam Telecommunication Company	
KABUL	
AFGHANISTAN	

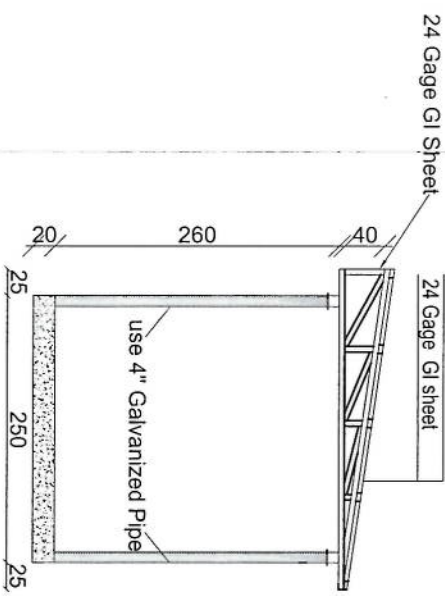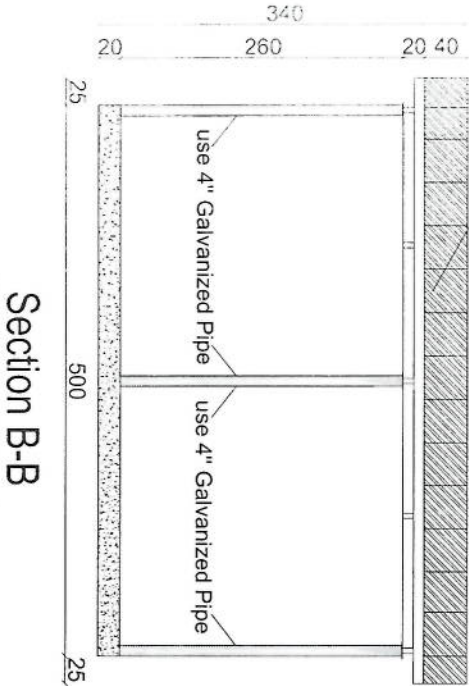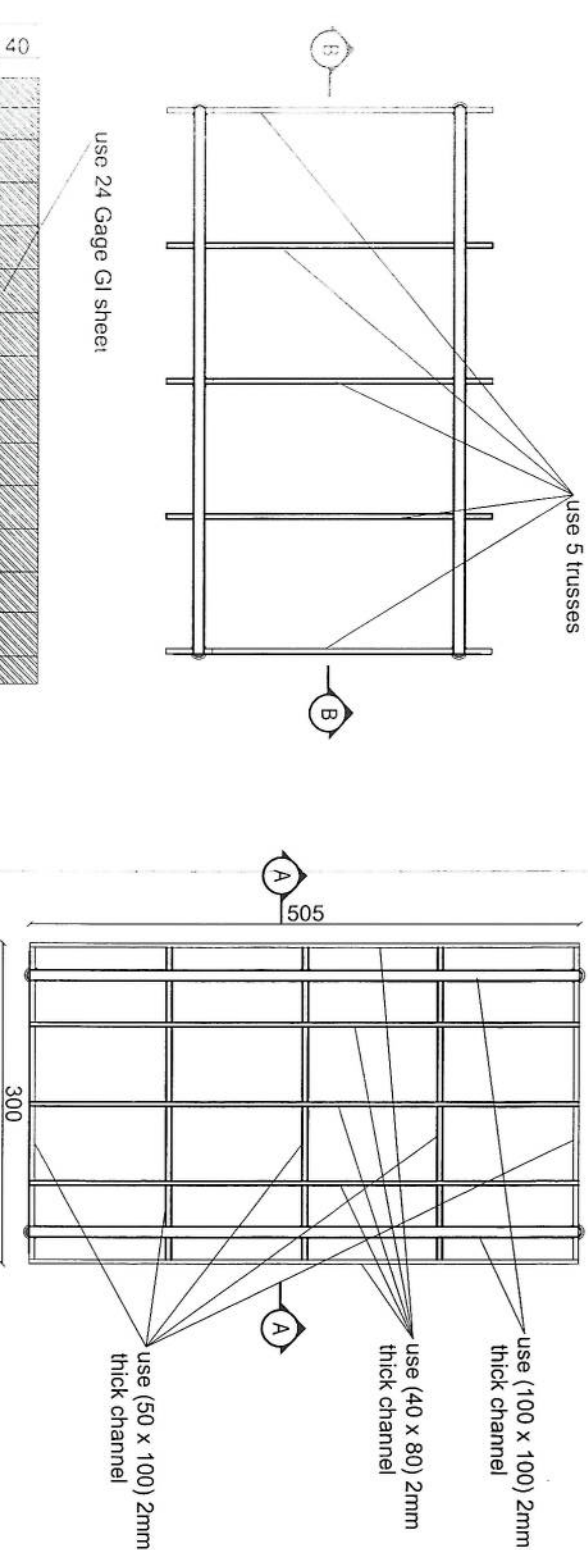

[Signature]




MANUFACTURED


CLIENT: AFGHAN TELECOM

TITLE 30M GUYED MAST 1 CON

Section (2)

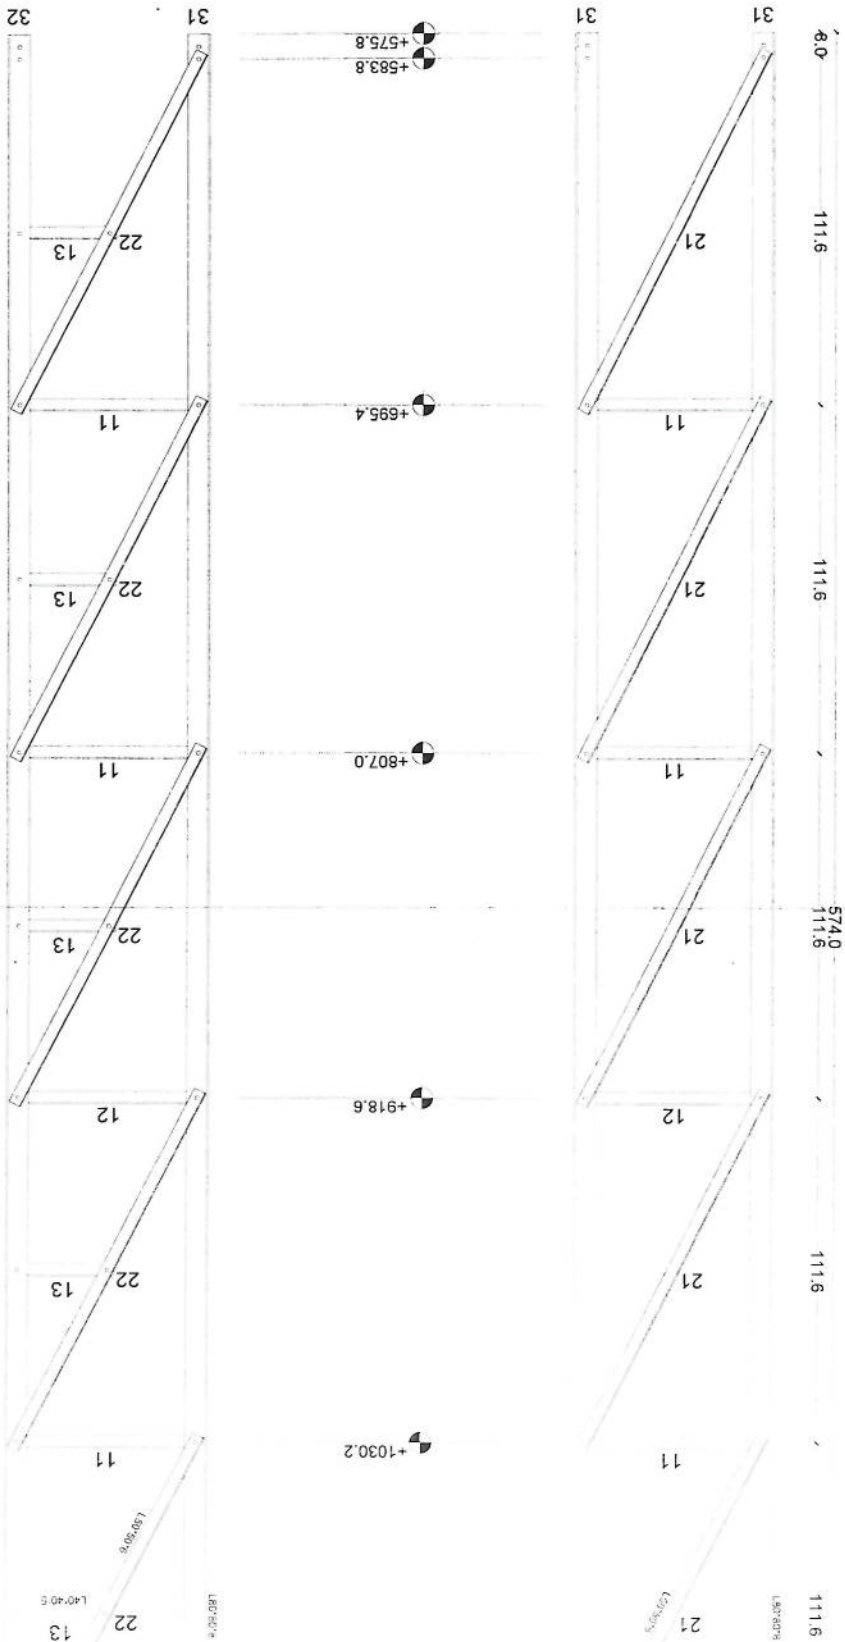

Section (3)

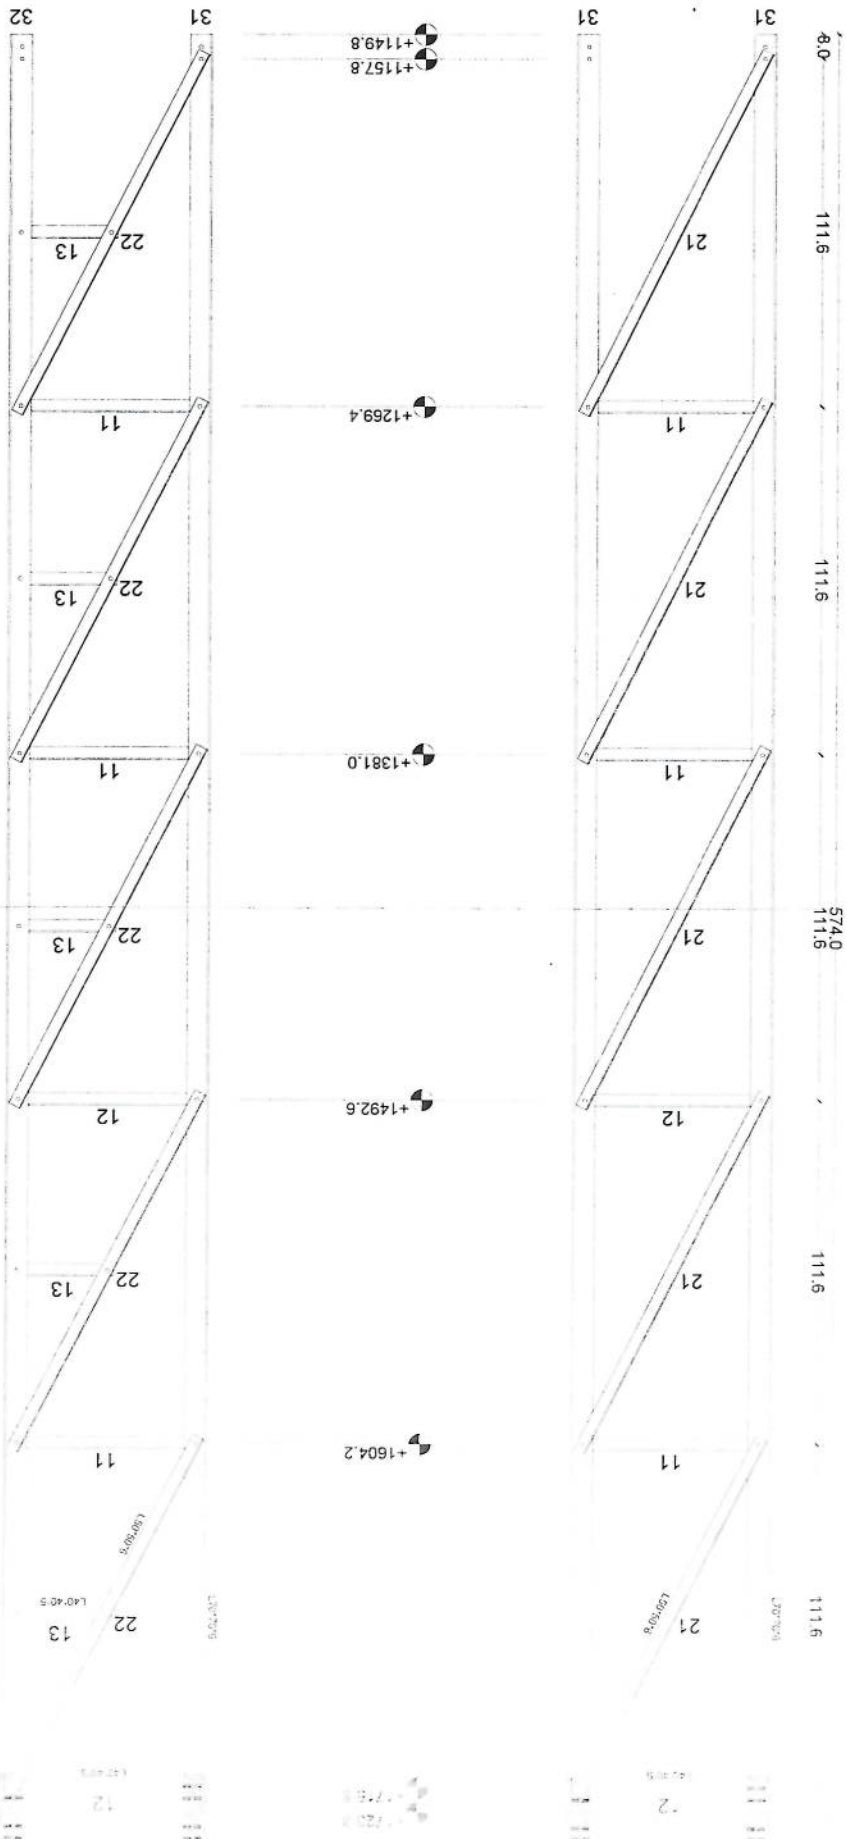


MANUFACTURED

CLIENT: AFGHAN TELECOM

TITLE: 30M GUYED MAST (COM-F)

DATE: 10/10/09

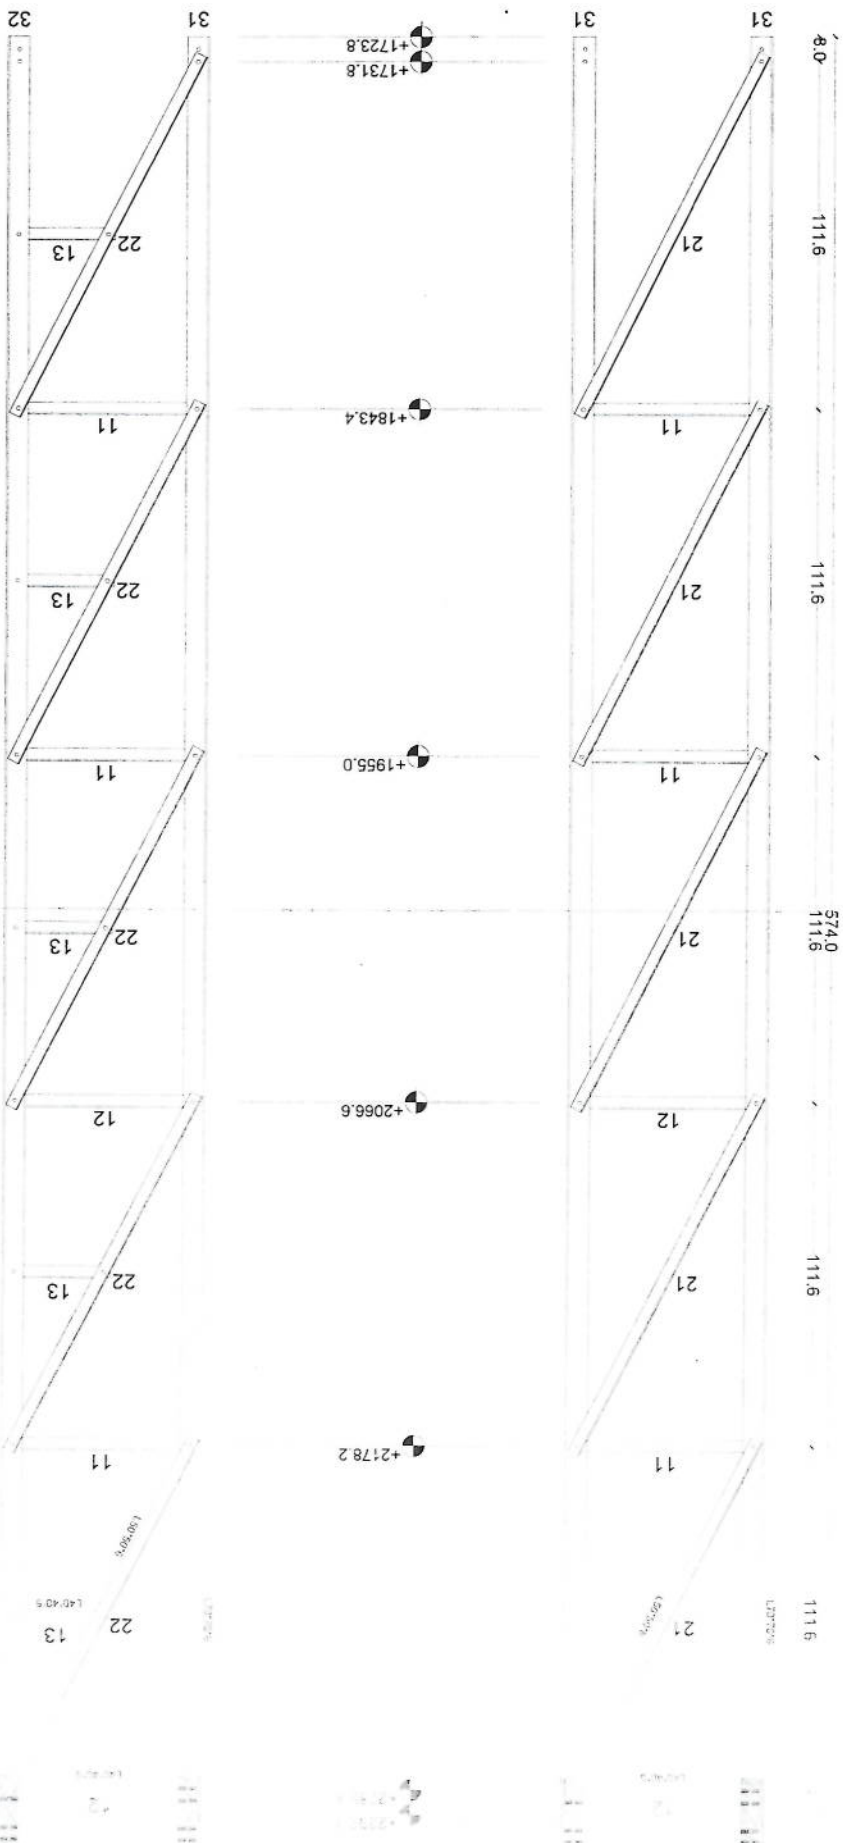


Section (4)

MANUFACTURED

CLIENT: ALGHAN TELECOM

TITLE: 30M GUYED MAST TOWER

DATE: 11/11/11

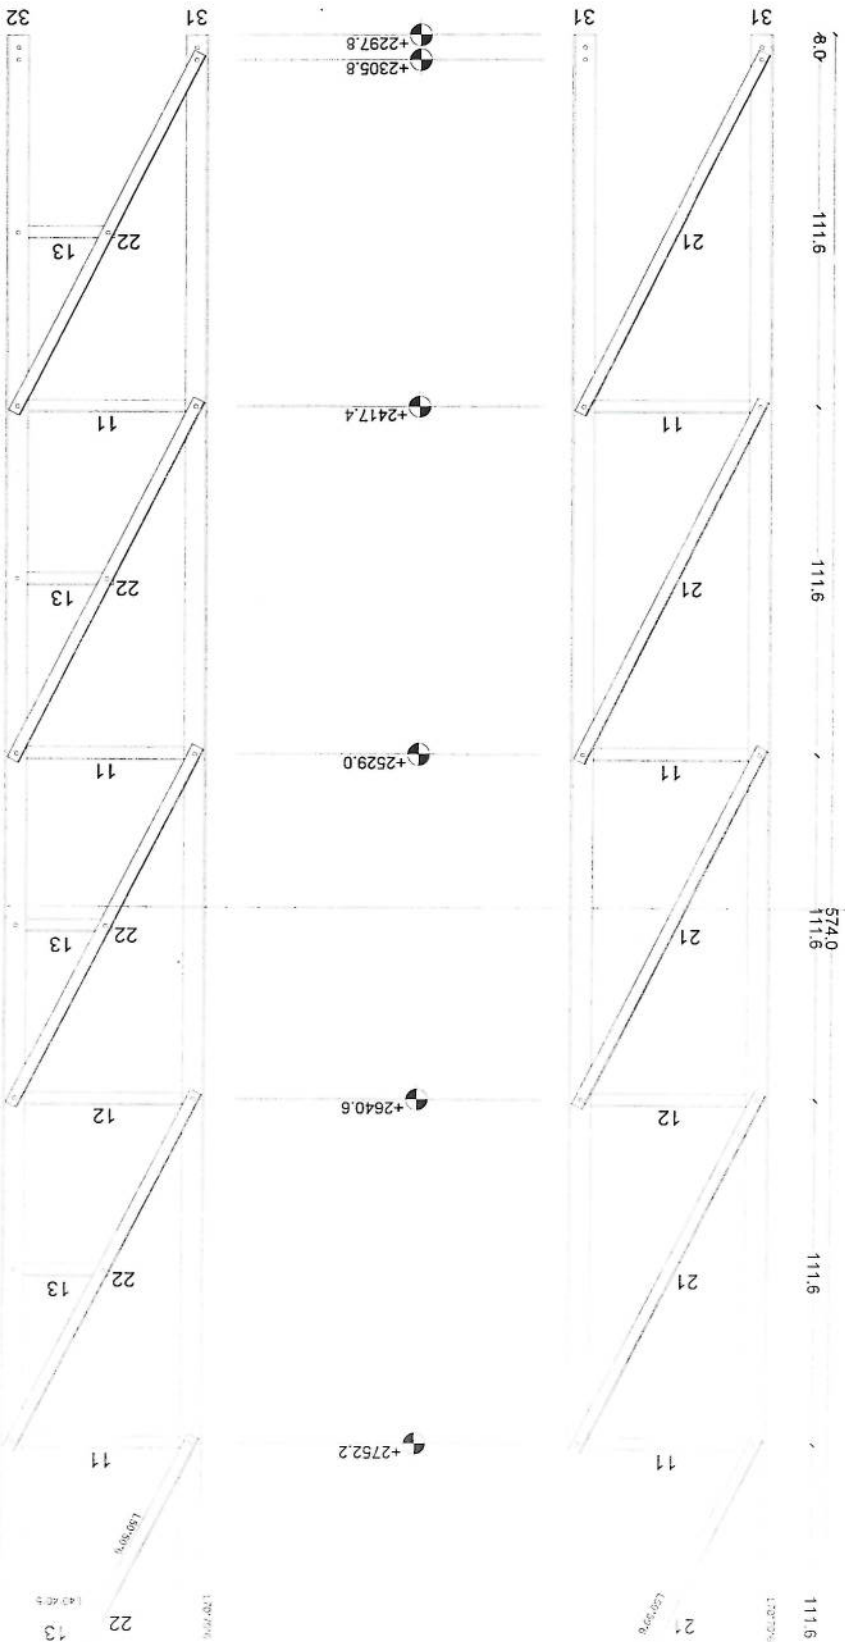


Section (5)

MANUFACTURED

CLIENT AFGHAN TELFCOM

TITLE 30M GUYPED MAST 1070-4

TAHMO

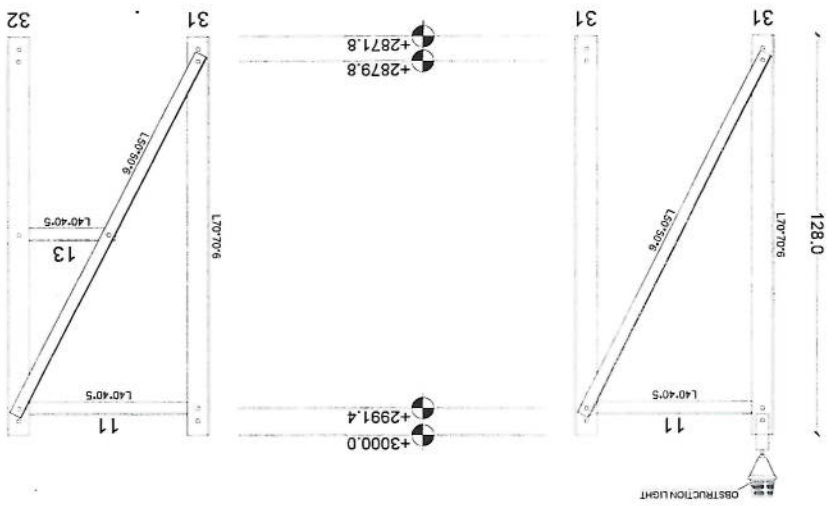

Section (6)






MANUFACTURED

CLIENT ARCHAN TELECOM


TITLE 30M GUYED MAST TOWER

DATE 11/11/11


Section Detail

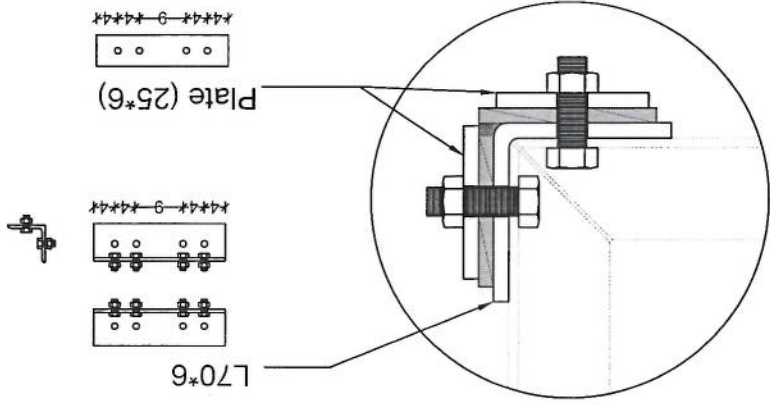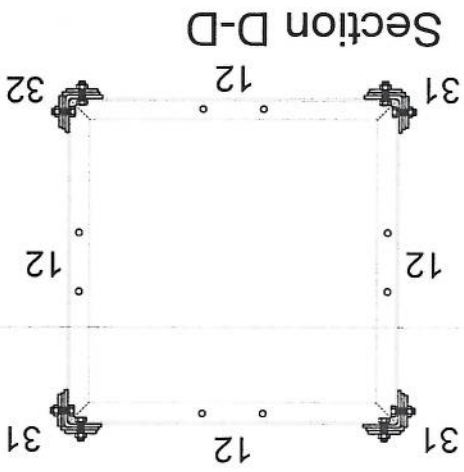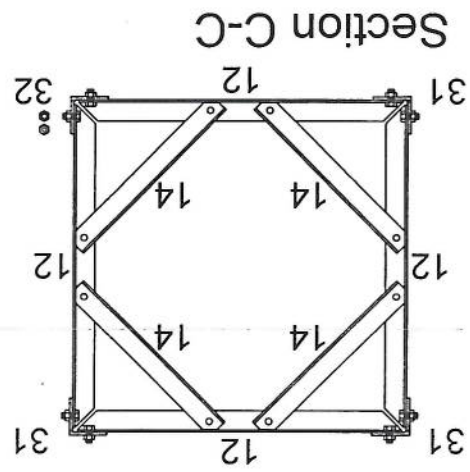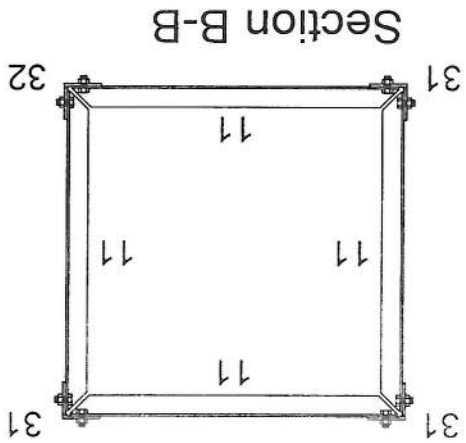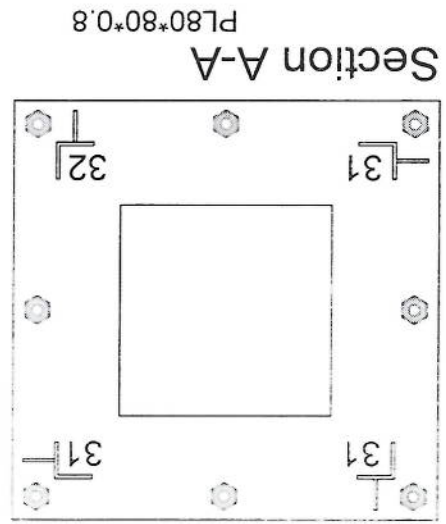

TYP 1M ANTENNA SUPPORT

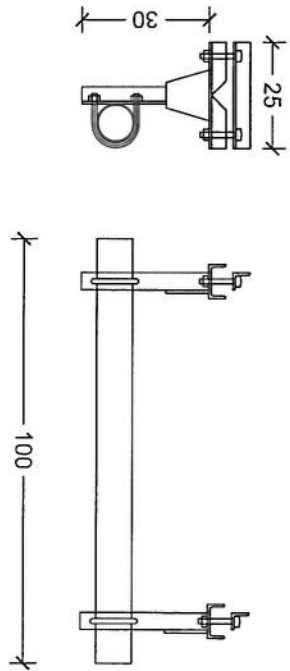

TYP 3M ANTENNA SUPPORT

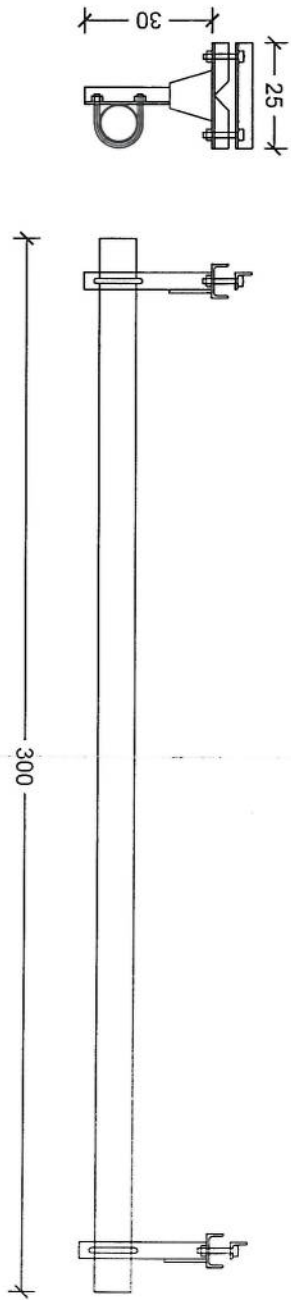


MANUFACTURED

CLIENT AFGHAN TELECOM

TITLE 30M GUYED MAST TOWER



[Signature]

30m - Guyed Tower Foundation -1 (For One Foundation)					
BAR TYPE	DIA (mm)	LENGHT (cm)	NO OF BARS	UNIT WT (kg/m)	TOTAL WT (kg)
1	Ø12	170	28	0.89	34.18
2	Ø14	160	12	0.89	20.83
3	Ø10	310	5	0.62	13.45
TOTAL WEIGHT OF STEEL. (kg)				69	
LEAN CONCRETE VOLUME. (Cu.m)				0.12	
REINFORCED CONCRETE VOLUME. (Cu.m)				0.91	
EXCAVATION. (Cu.m)				2.55	
REINFORCEMENT STEEL.				S420	
CONCRETE.				C20	

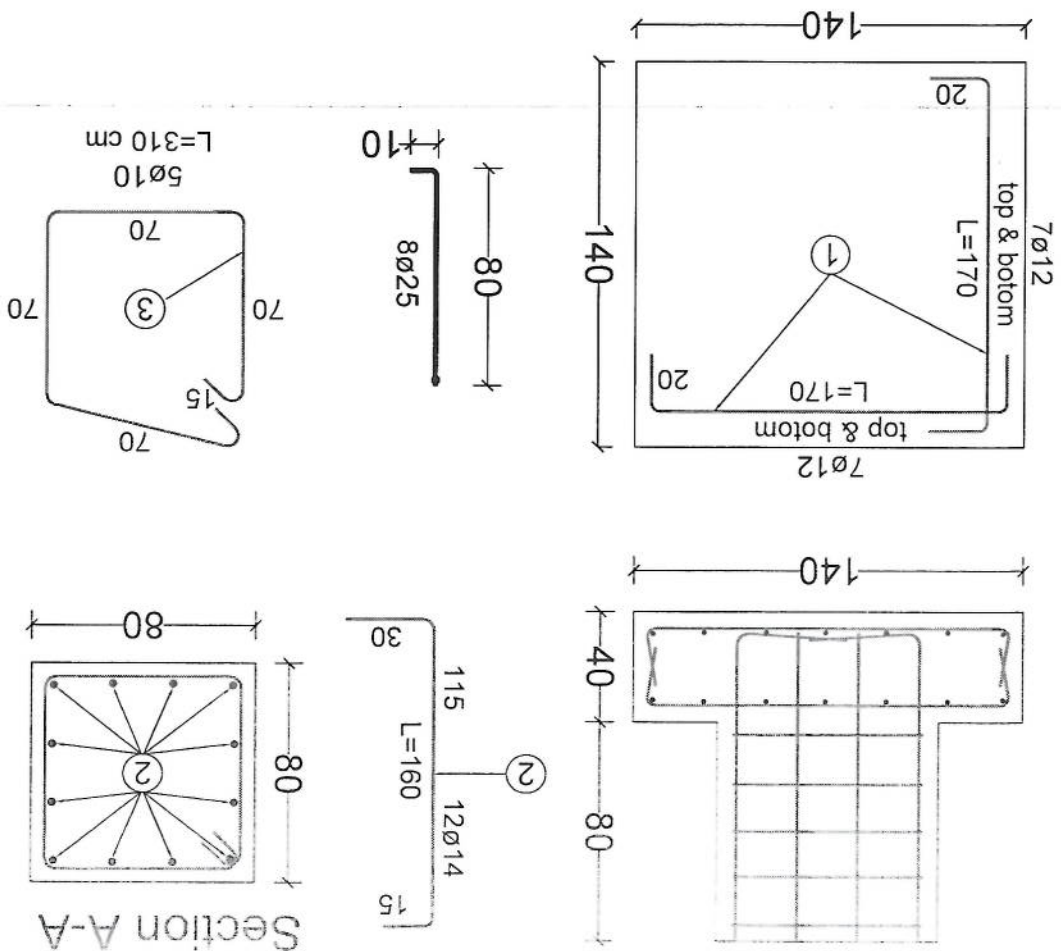

Guyed Tower Foundation -1

30m - Guyed Tower Foundation - 1 (For One Foundation)					
BAR TYPE	DIA (mm)	LENGHT (cm)	NO OF BARS	UNIT WT (kg/m)	TOTAL WT (kg)
1	Ø12	130	20	0.89	19.94
2	Ø14	140	8	0.89	10.32
3	Ø10	140	5	0.62	6.08
TOTAL WEIGHT OF STEEL. (kg)				36	
LEAN CONCRETE VOLUME. (Cu.m)				0.12	
REINFORCED CONCRETE VOLUME. (Cu.m)				0.4	
EXCAVATION. (Cu.m)				1.87	
REINFORCEMENT STEEL.				S420	
CONCRETE.				C20	

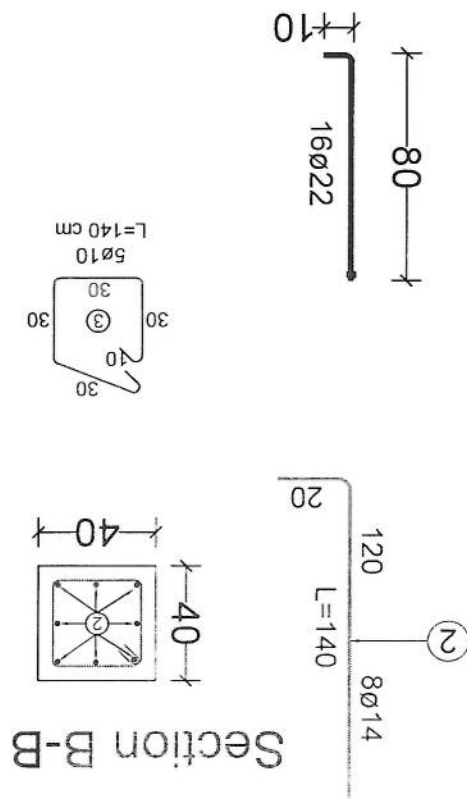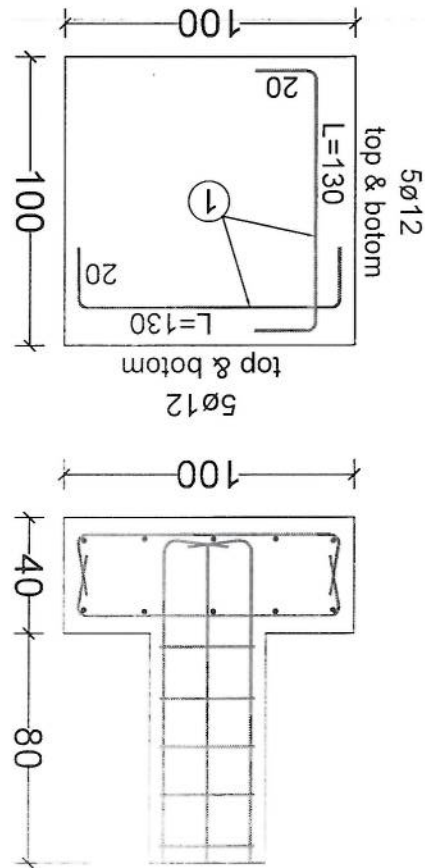

سایت BLK605 توسعهی ولایت بلخ مزار شریف مورد تأیید رهبری شرکت افغان تیلیکام

Site ID	LAT	LONG	Province	District	AddA3:N17A1A3:N16	Site Service Type	Near End Site ID	Near End Site Distance	Near End Site Traffic 3G+4G (PS) GB Daily Base	Near End Site Traffic 2G+3G (CS) Erling Daily Base	Tower Type	Tower Height
BLK605	36.605267	66.389377	Balkh	Alburz	Chashma Ghar	Capacity	JZN042	9.55km	120 Gb	260 EH	GMI	30m

محمد طارق محمدزی

سید محمد افضل افغنی

محمد جان روف

حکمت الله ستانکزی

ولایت خان عطایی

واری کابل مخابراتی

دینا نیکویی نسیم

آمر ترانسیمیشن TX

آمر RF BSS

RF Optimization

پوهنیا علی احمد سامند

رئیس عملی شرکت افغان تیلی کام