


273.66	1640	328.84
213.66	1037.5	268.84
40	997.5	40

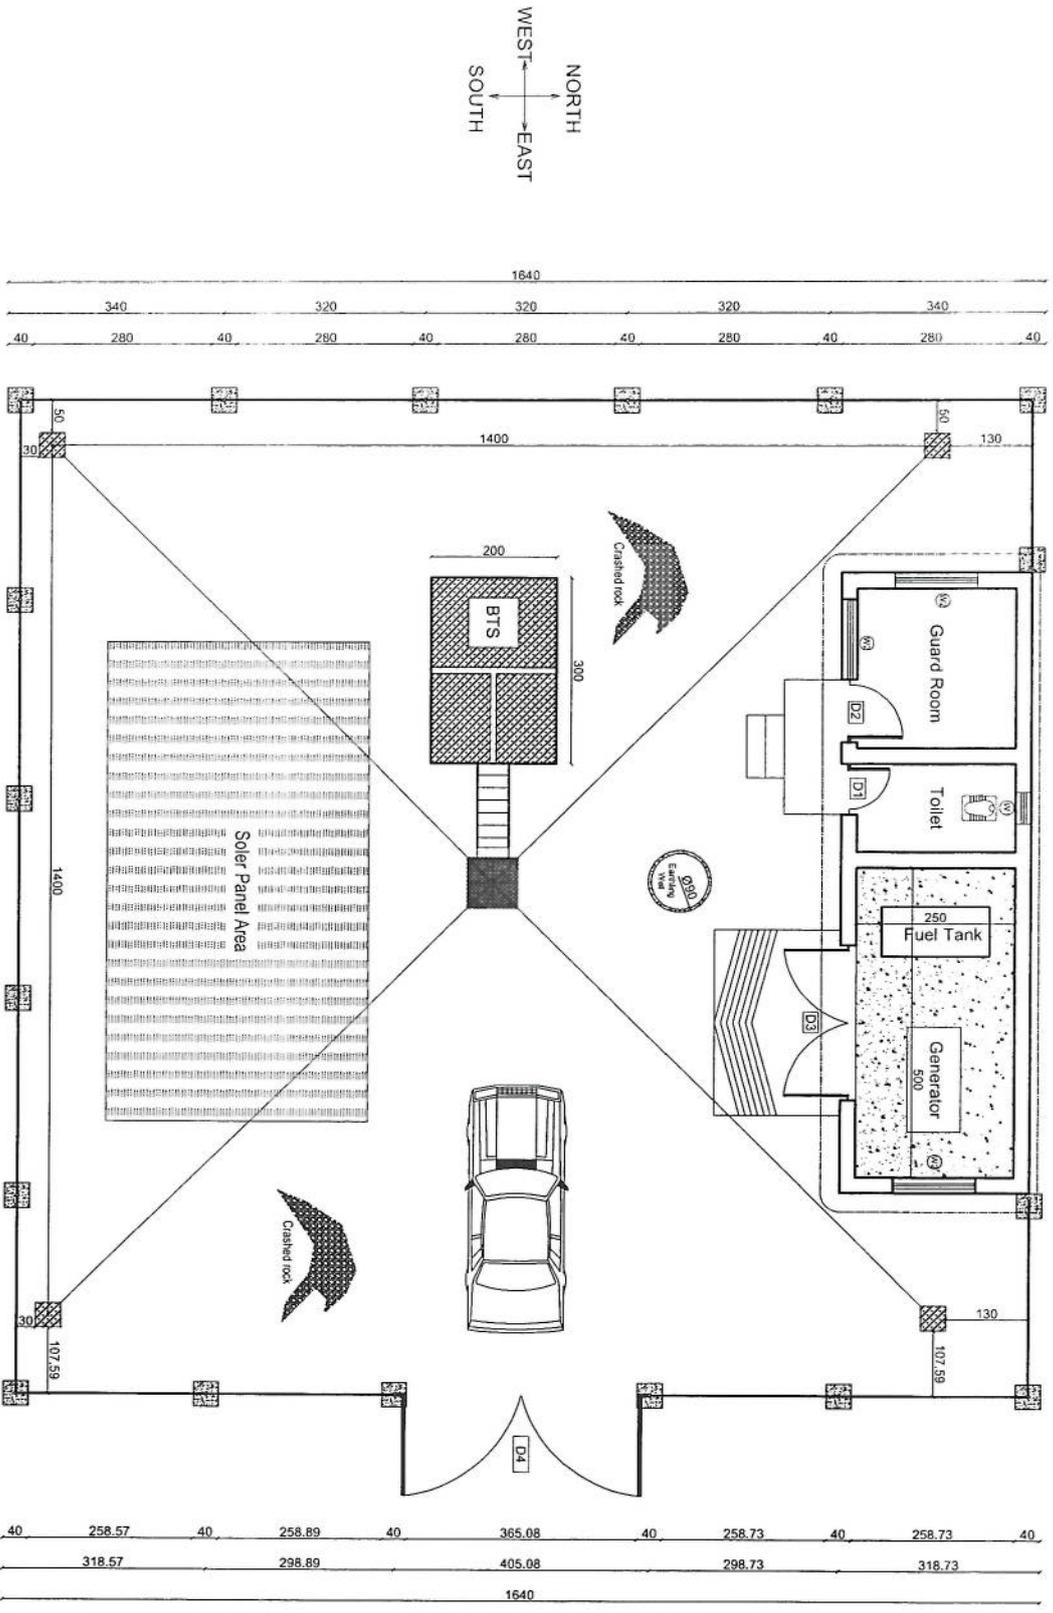

01 SITE PLAN
11 REF: A101
SCALE: 1:115

REVISION NO	DATE	DESCRIPTION

- LEGEND:
- CRASHED ROCK
 - WINDOWS TYPE 1
 - WINDOWS TYPE 2
 - DOOR TYPE 1
 - DOOR TYPE 2
 - DOOR TYPE 3

PROJECT TITLE / NO:
GSM SITES

DRAWING TITLE:
SITE PLAN WITH FENCE WALL

DRAWN BY:
CIVIL TEAM

CHECKED BY:

APPROVED BY:

SCALE: 1:115

ACTUAL DATE: 21/08/2025

ISSUE DATE: DRG NO: 01

OWNER: AFGHAN TELECOM

Salman Telecommunication Company
K A B U L
A F G H A N I S T A N

REVISION RECORDS	
REVISION NO	DATE

REVISION NO	DATE	DESCRIPTION

LEGEND	
	BRICK FIELD
	STONE MASONRY
	PCC PLASTER
	RAZOR WIRE
	GATE

PROJECT TITLE / NO:
GSM SITES

DRAWING TITLE:
FENCE WALL ELEVATIONS & DETAILS

DRAWN BY:
CIVIL TEAM

CHECKED BY:

APPROVED BY:


SCALE: 1:125

ACTUAL DATE: 21/08/2025


ISSUE DATE: DRG.NO: 02

OWNER:
AFGHAN TELECOM


Salam Telecommunication Company
KABUL
AFGHANISTAN

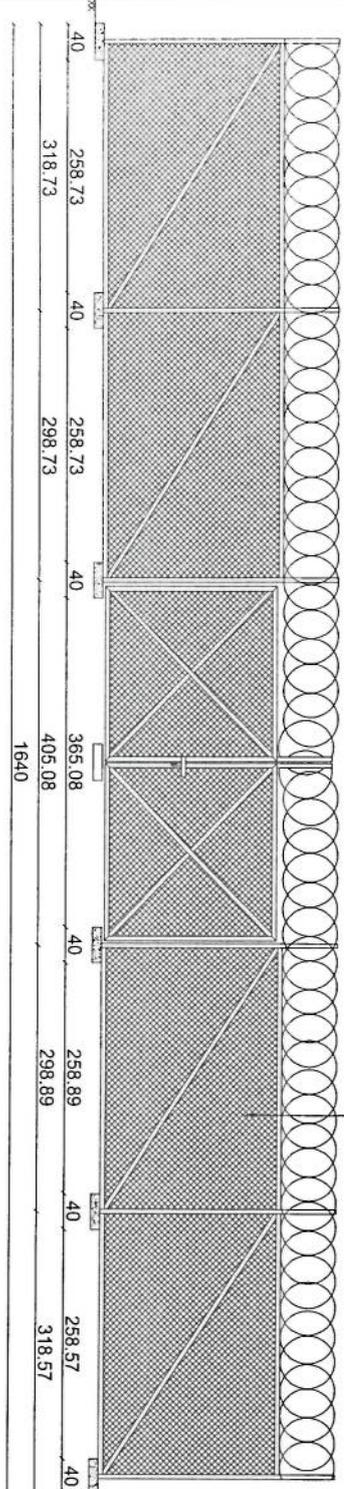

EAST ELEVATION

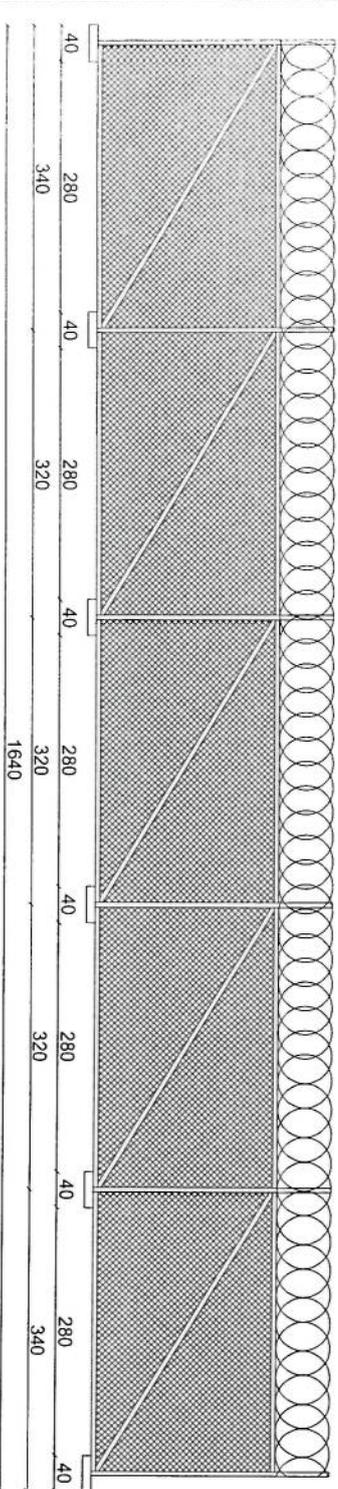

WEST ELEVATION

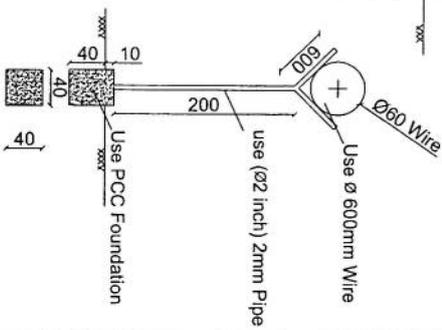

02 WALL ELEVATIONS & DETAILS

11 REF. A102

SCALE: 1:125

[Handwritten signature]

REVISION RECORDS	
REVISION NO	DATE / DESCRIPTION

LEGEND:

	BRICK FIELD
	STONE MASONRY
	POC/PLASTER
	EARTH
	RCC
	EXCAVATED DEPTH
	WINDOWS TYPE 1
	WINDOWS TYPE 2
	DOOR TYPE 1
	DOOR TYPE 2

PROJECT TITLE / NO:
GSM SITES
سایت های GSM

DRAWING TITLE:
EXCAVATION PLAN
نقشه حفاری


DRAWN BY:
CIVIL TEAM
کشی شده توسط تیم عمران

CHECKED BY:

APPROVED BY:


SCALE: 1:75
ACTUAL DATE: 21/08/2025
ISSUE DATE:

OWNER: AFGHANI TELECOM
Salam Telecomunication Company
KABUL
AFGHANISTAN

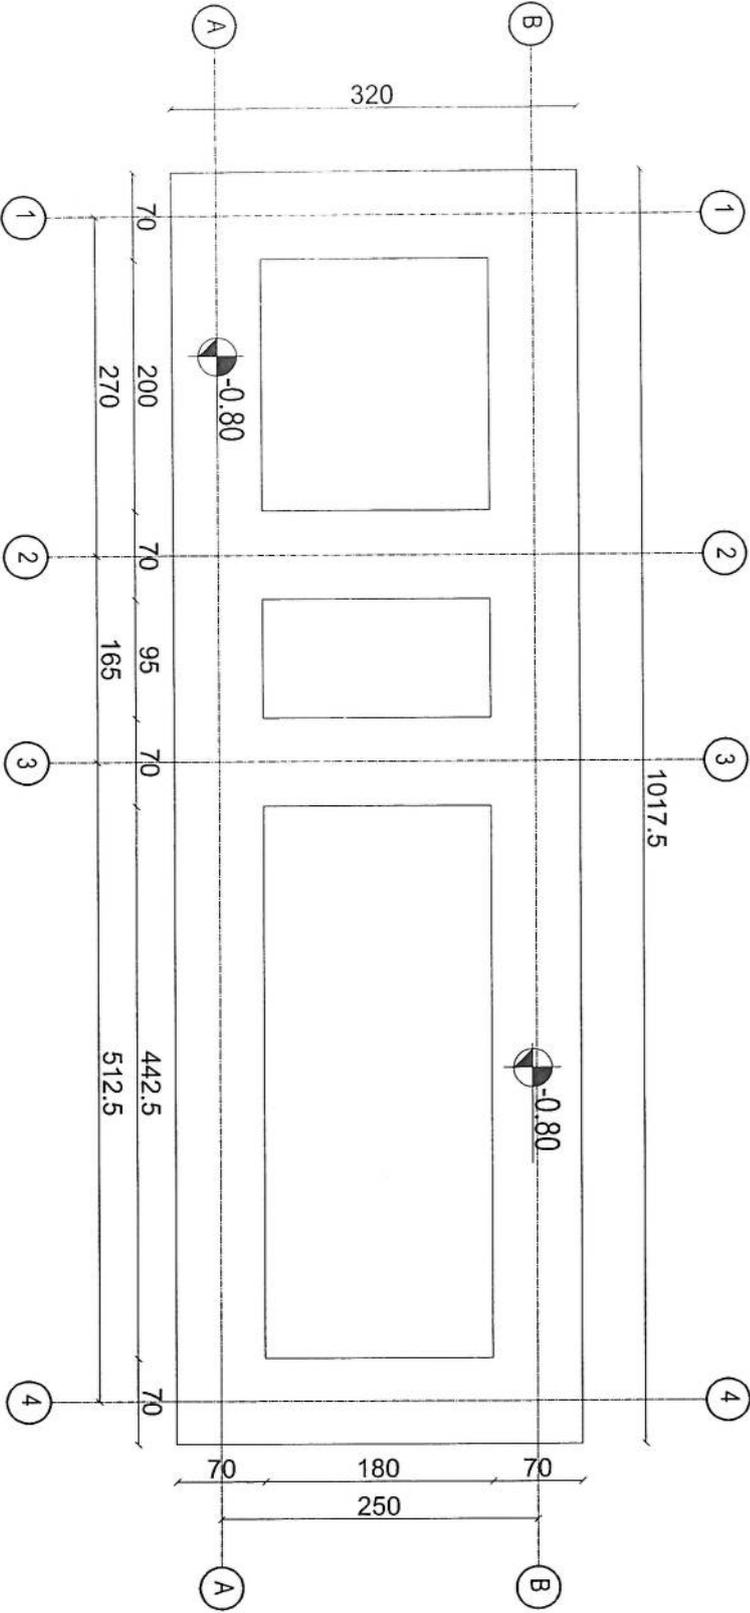

Excavation of Foundation

SCALE: 1:75

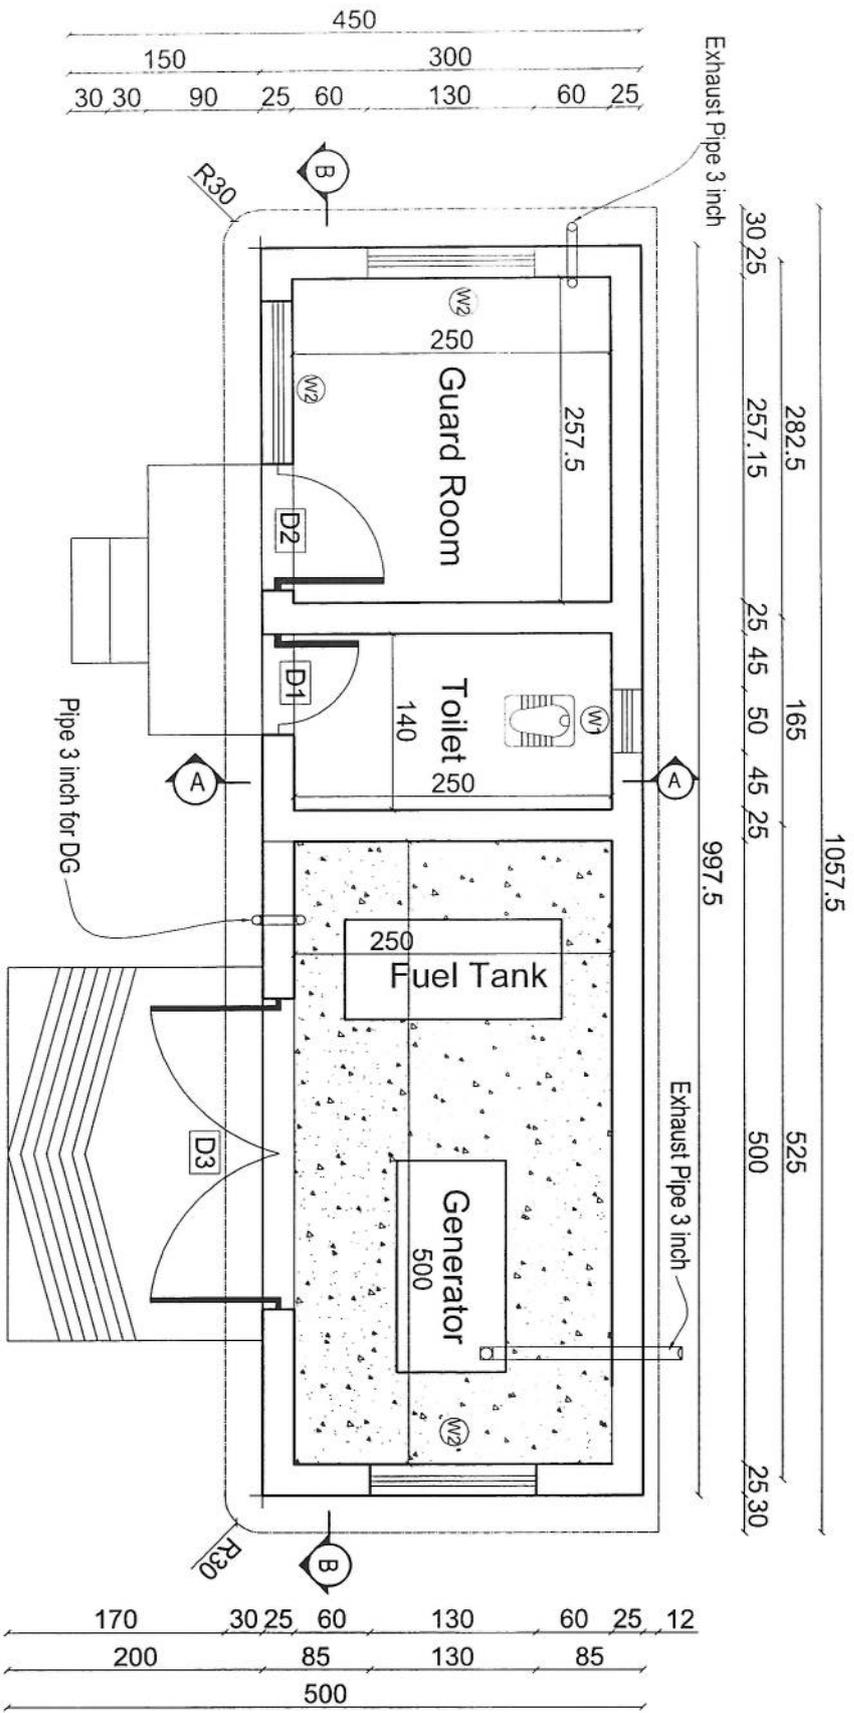

Floor Plan

04 GUARD R-TOILET-GENERATOR
11 REF. A104

SCALE: 1:75

REVISION RECORDS	
REVISION NO	DATE

REVISION NO	DATE	DESCRIPTION

LEGEND:

- CASHED ROCK
- ▨ RCC
- △ GROUND LEVEL
- W1 WINDOWS TYPE 1
- W2 WINDOWS TYPE 2
- D1 DOOR TYPE 1
- D2 DOOR TYPE 2
- D3 DOOR TYPE 3

PROJECT TITLE / NO:
GSM SITES
مکان های GSM

DRAWING TITLE:
GUARD R-TOILET-GENERATOR
محل سرویس بهداشتی و موتور


DRAWN BY:
CIVIL TEAM

CHECKED BY:


APPROVED BY:

SCALE: 1:75
ACTUAL DATE: 21/06/2025
ISSUE DATE: DRG.NO. 04

OWNER: AFGHANI TELECOM
Salam Telecomunication Company
KABUL
AFGHANISTAN

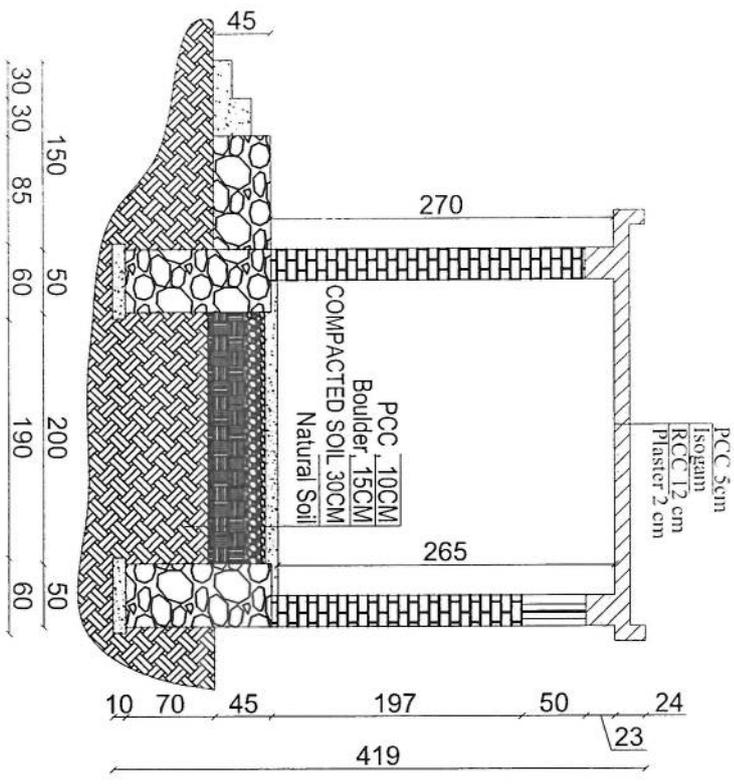

Section A-A

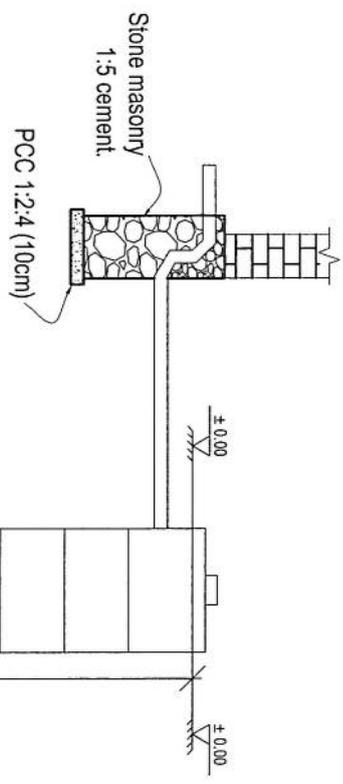

Well for toilet

05 Section B-B
11 REF. A105

SCALE: 1:75

REVISION RECORDS	
REVISION NO	DESCRIPTION

LEGEND:	
	BRICK MASONRY
	STONE MASONRY
	PCC
	GROUND LEVEL


PROJECT TITLE / NO:
GSM SITES
طابخانه های GSM

DRAWING TITLE:
SECTION A-A
B-B

DRAWN BY:
CIVIL TEAM
CHECKED BY:

APPROVED BY:
SCALE: 1:75
ACTUAL DATE: 21/06/2025
ISSUE DATE:

OWNER: AFGHAN TELECOM
Salam Telecom
KABUL
AFGHANISTAN

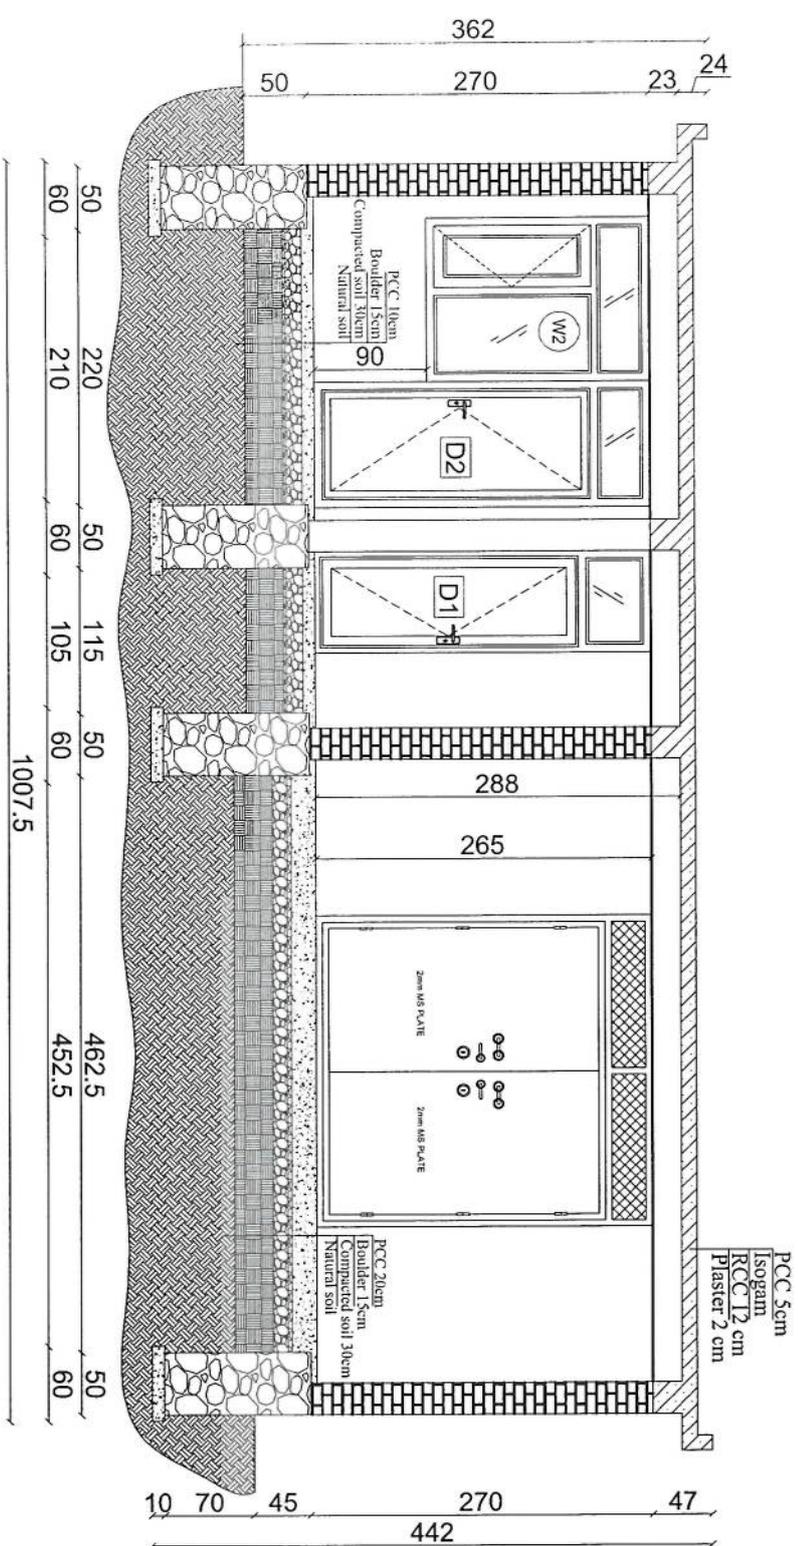

Section B-B

06 Section B-B
11 REF: A106

SCALE: 1:75

REVISION RECORDS	
REVISION NO	DATE

LEGEND:	
	BRICK FINED
	STONE MASONRY
	PCC
	GROUND LEVEL
	WINDOW TYPE 1
	WINDOW TYPE 2
	DOOR TYPE 1
	DOOR TYPE 2
	DOOR TYPE 3

PROJECT TITLE / NO:
GSM SITES
موقع های GSM

DRAWING TITLE:
SECTION B-B
مقطع B-B

DRAWN BY:
CIVIL TEAM
CHECKED BY:

APPROVED BY:

SCALE: 1:75
ACTUAL DATE: 21/05/2025
ISSUE DATE: DRG. NO: 06

OWNER: AFGHAN TELECOM
Kabul
افغان تله‌کام

REVISION RECORDS	
REVISION NO	DATE

REVISION NO	DATE	DESCRIPTION

LEGEND:

	BRICK	کاشی
	STONE MASONRY	سنگ کاشی
	RCC PLASTER	سنگ کاشی
	EARTH	خاک
	RCC	سنگ کاشی

PROJECT TITLE / NO:
GSM SITES
مکان های GSM

DRAWING TITLE:
Rebar Details of Roof Slab
سنگ کاشی

DRAWN BY:
CIVIL TEAM
سنگ کاشی

CHECKED BY:
سنگ کاشی

APPROVED BY:
سنگ کاشی


SCALE: 1:75
ACTUAL DATE: 21/06/2025
ISSUE DATE:
DRGNO: 07

OWNER: AFGHAN TELECOM
Salamat Telecom (subsidiary of) Company
AFGHANISTAN

1057.5

342




Rebar Details of Guard R-Toilet & Generator R

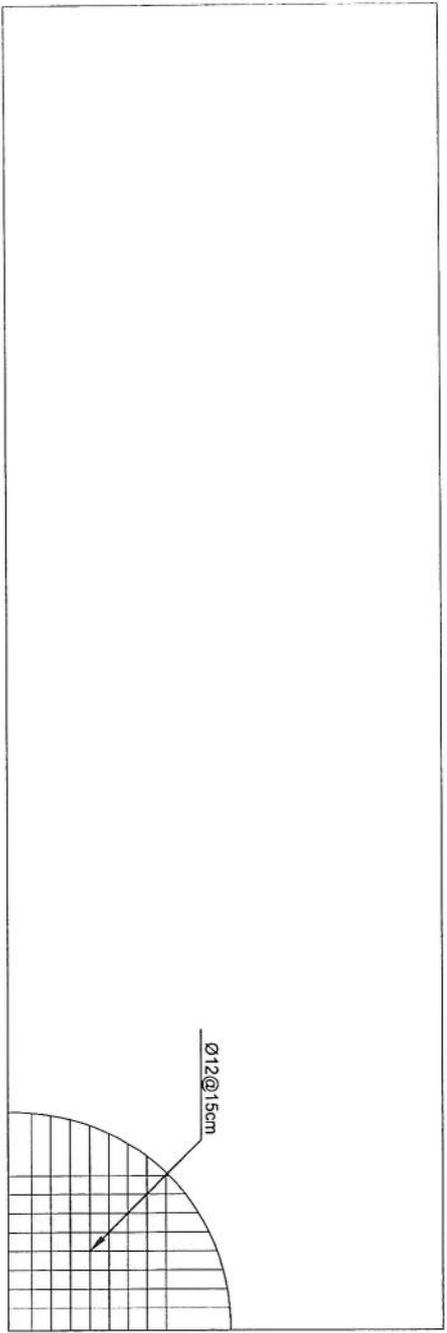

07 REBER DETAIL OF ROOF

11 REF. A107

SCALE: 1:75

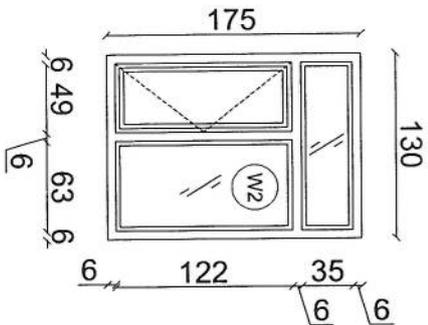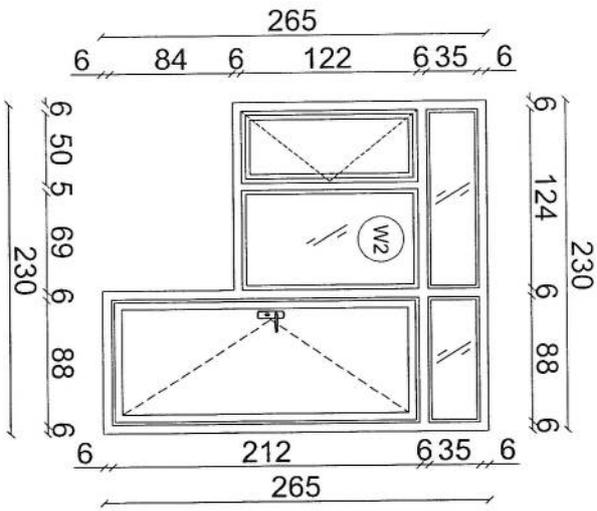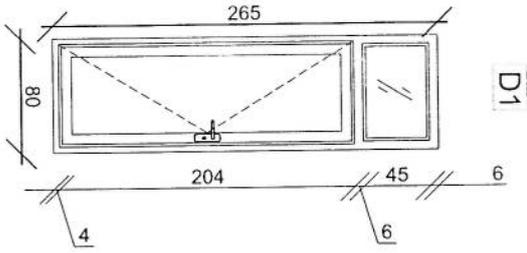

REVISION RECORDS	
REVISION NO	DATE

REVISION NO	DATE	DESCRIPTION

- LEGEND:
- BRICK FRAME
 - W1 WINDOW TYPE 1
 - W2 WINDOW TYPE 2
 - D1 DOOR TYPE 1
 - D2 DOOR TYPE 2
 - D3 DOOR TYPE 3

PROJECT TITLE / NO:
GSM SITES
موقع های GSM

DRAWING TITLE:
DOORS & WINDOWS DETAILS
مفصّلات در و پنجره ها

DRAWN BY:
CIVIL TEAM

CHECKED BY:

APPROVED BY:

SCALE: 1:50

ACTUAL DATE: 21/06/2025

ISSUE DATE:

DRG. NO: 08

OWNER: طالب طالب

AFGHAN TELECOM

Salam Telecommunication Company
KABUL
AFGHANISTAN

SCALE: 1:50

REVISION RECORDS		
REVISION NO	DATE	DESCRIPTION

LEGEND:

	BRICK RIBBED
	DOOR TYPE 1
	DOOR TYPE 4

PROJECT TITLE / NO:
GSM SITES
طوبان میدان
سلسله کوه غور و بسا

DRAWING TITLE:
Generator R. & Site Door Details
تفصیلات دروازې و دروازې د ایستون د ایستون

DRAWN BY:
CIVIL TEAM


CHECKED BY:

APPROVED BY:


SCALE: 1:25
ACTUAL DATE: 21/06/2025
ISSUE DATE: DRG. NO: 88

OWNER: افغان تېلېکام
AFGHAN TELECOM
Sisnam Telecommunication Company
AFGHANISTAN

D3

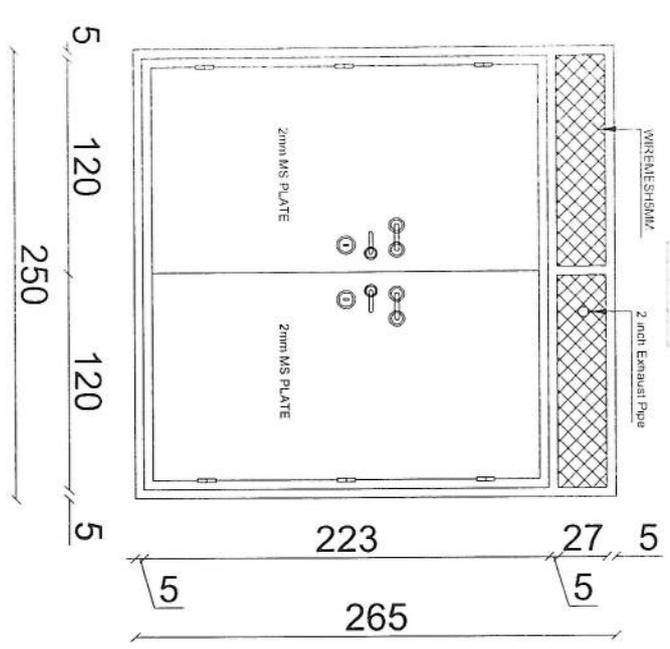


D4


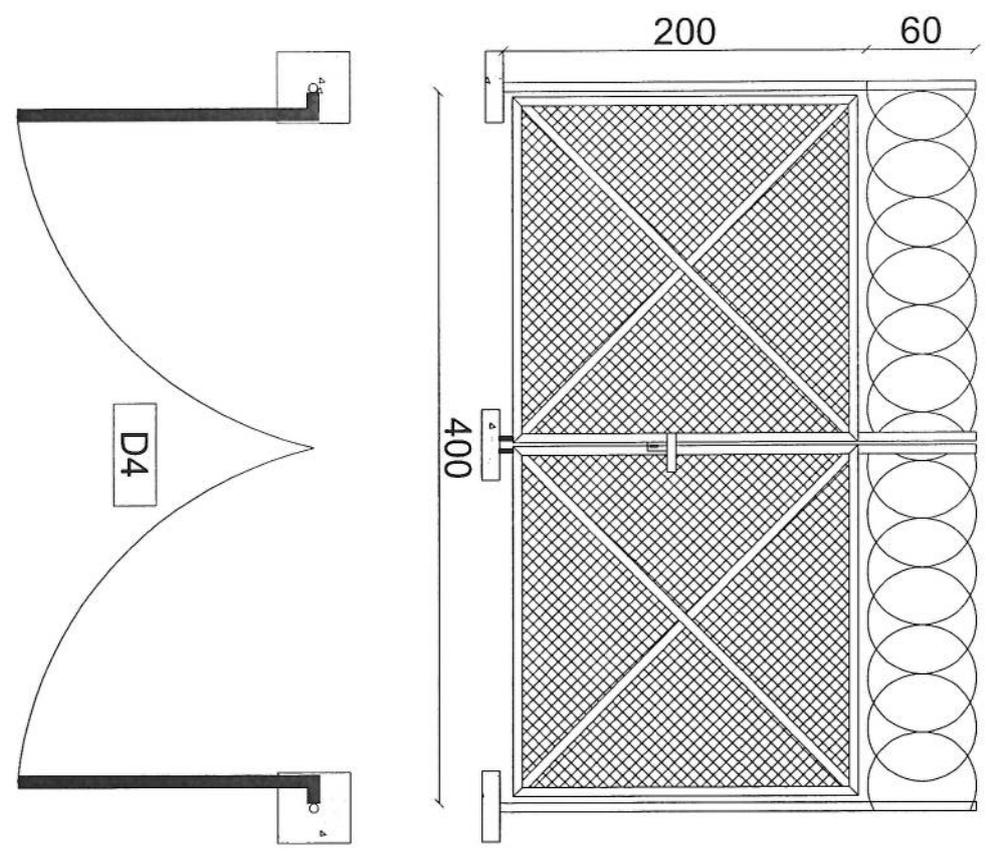


D4

- Notes:
1. The foundation is adopts reinforced concrete, the concrete is M20; (M20:compressive strength is 20N/mm²); the foundation lays on a 10cm thick crush stone pad;
 2. Ø12: mild steel, rebars strength 210N/mm²
 3. minimum concrete cover for rebar is 3.5cm,
 4. All units are in cm
 5. All edges of the Slab should be curve

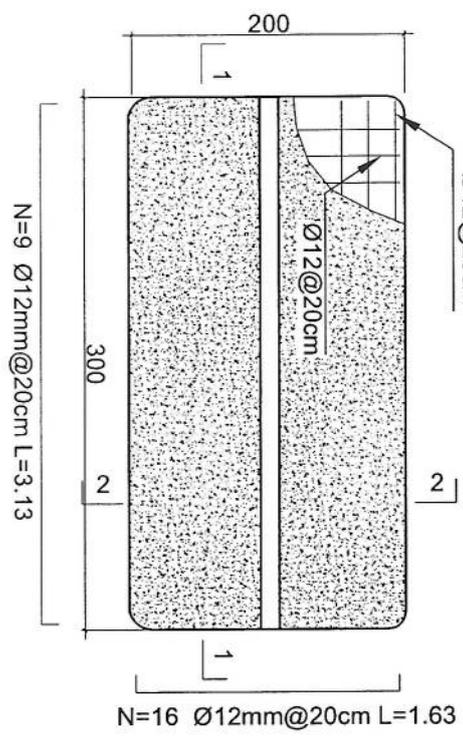

Outdoor BTS Foundation

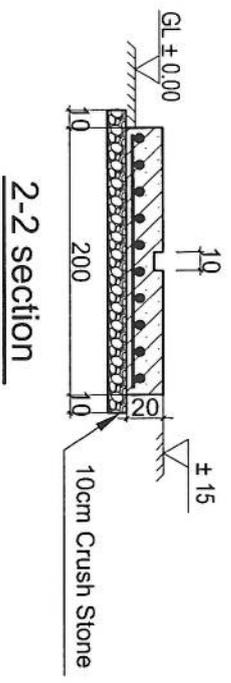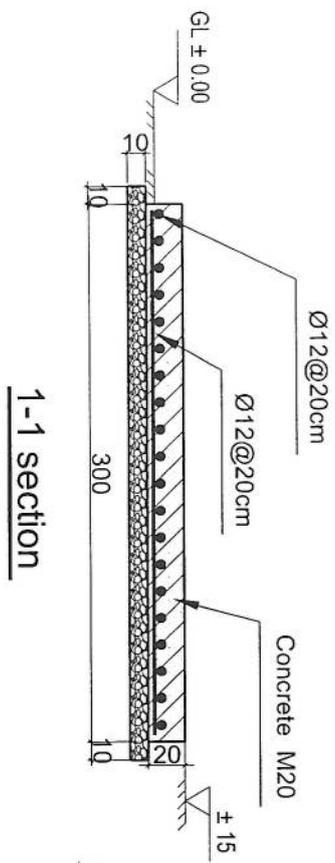

10 ZTE OUTDOOR BTS FOUNDATION
 11 REF. A110
 SCALE: 1:25

REVISION RECORDS	
NO	DESCRIPTION

LEGEND:	DESCRIPTION
	CRUSHED ROCK
	RCC PLASTER
	RCC
	GROUND LEVEL

PROJECT TITLE / NO:
 GSM SITES
 عنوان سايه موبيل

DRAWING TITLE:
 ZTE OUTDOOR BTS FOUNDATION
 سايه موبيل

DRAWN BY:
 CIVIL TEAM

CHECKED BY:

APPROVED BY:

SCALE: 1:25
 ACTUAL DATE: 21/08/2023
 ISSUE DATE: DRG.NO: 06

OWNER:
 AFGHANI TELECOM

REVISION RECORDS	
REVISION NO.	DESCRIPTION

LEGEND:
 GATED ROOF
 FLAT

PROJECT TITLE / NO:
 GSM SITES
 عنوان پروژه: شبکه های GSM

DRAWING TITLE:
 SUN SHELTER FOR ZTE BTS
 عنوان نقشه: سایه خیز برای BTS

DRAWN BY:
 CIVIL TEAM

CHECKED BY:
 :.....


APPROVED BY:
 :.....

SCALE: 1:50

ACTUAL DATE: 21/06/2025
 ISSUE DATE: DRGNO: 11


OWNER:
 AFGHAN TELECOM

طراح: Salam Telecommunication Company
 KABUL
 AFGHANISTAN

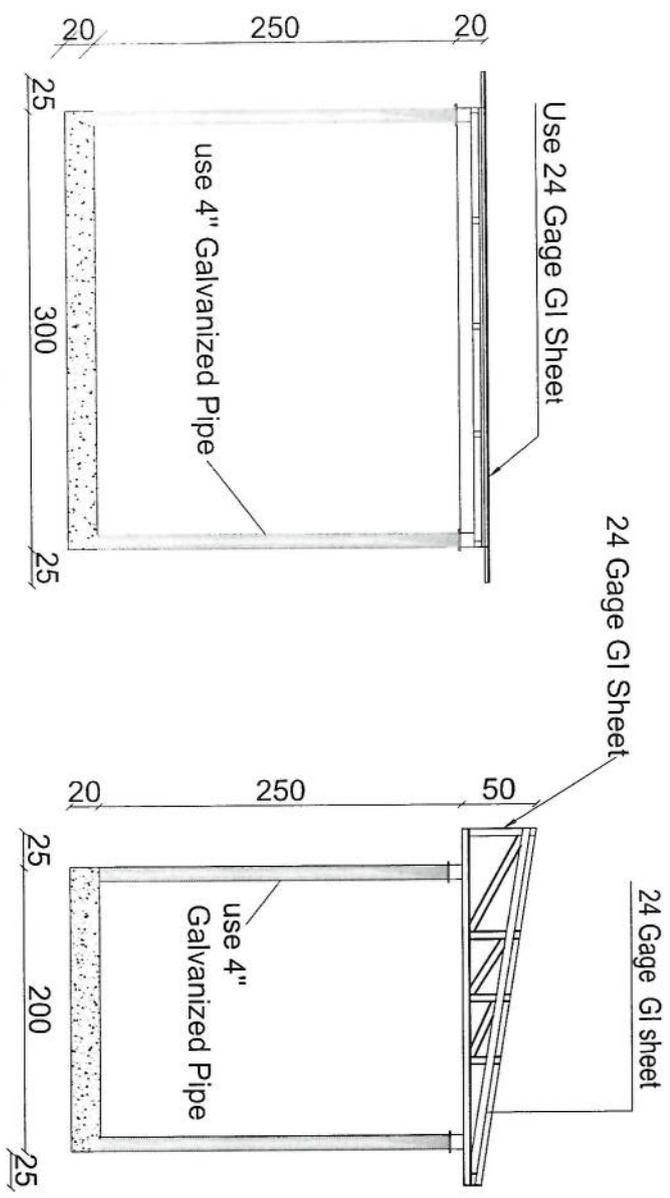


Section BB

Section AA

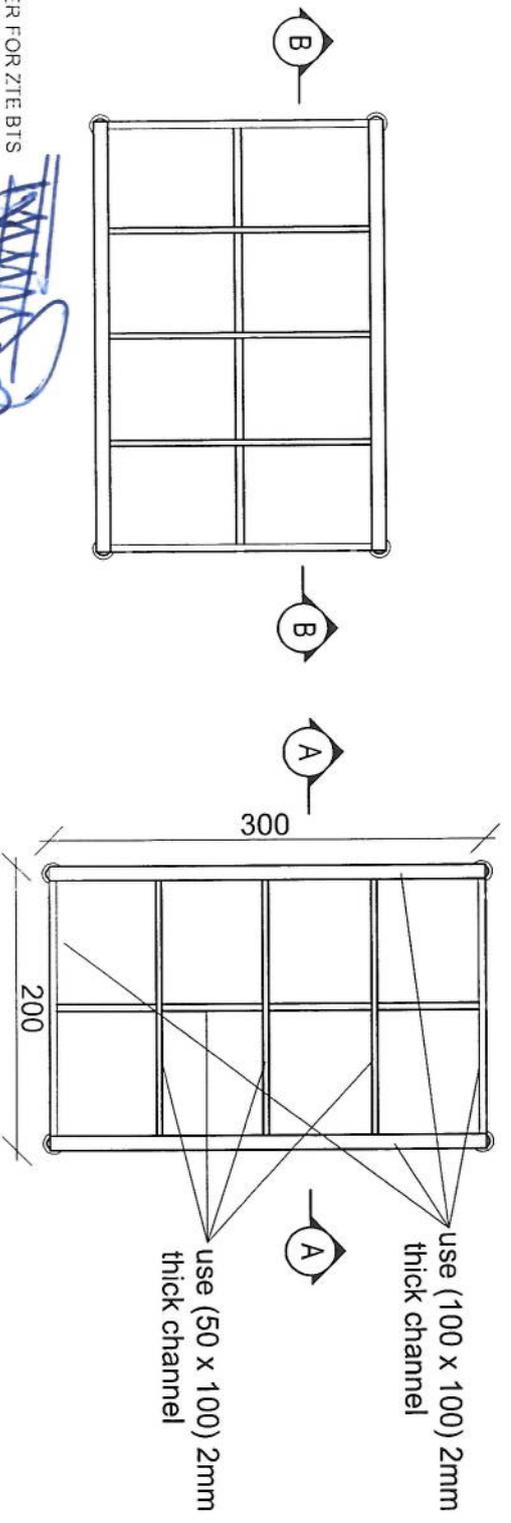

SCALE: 1:50

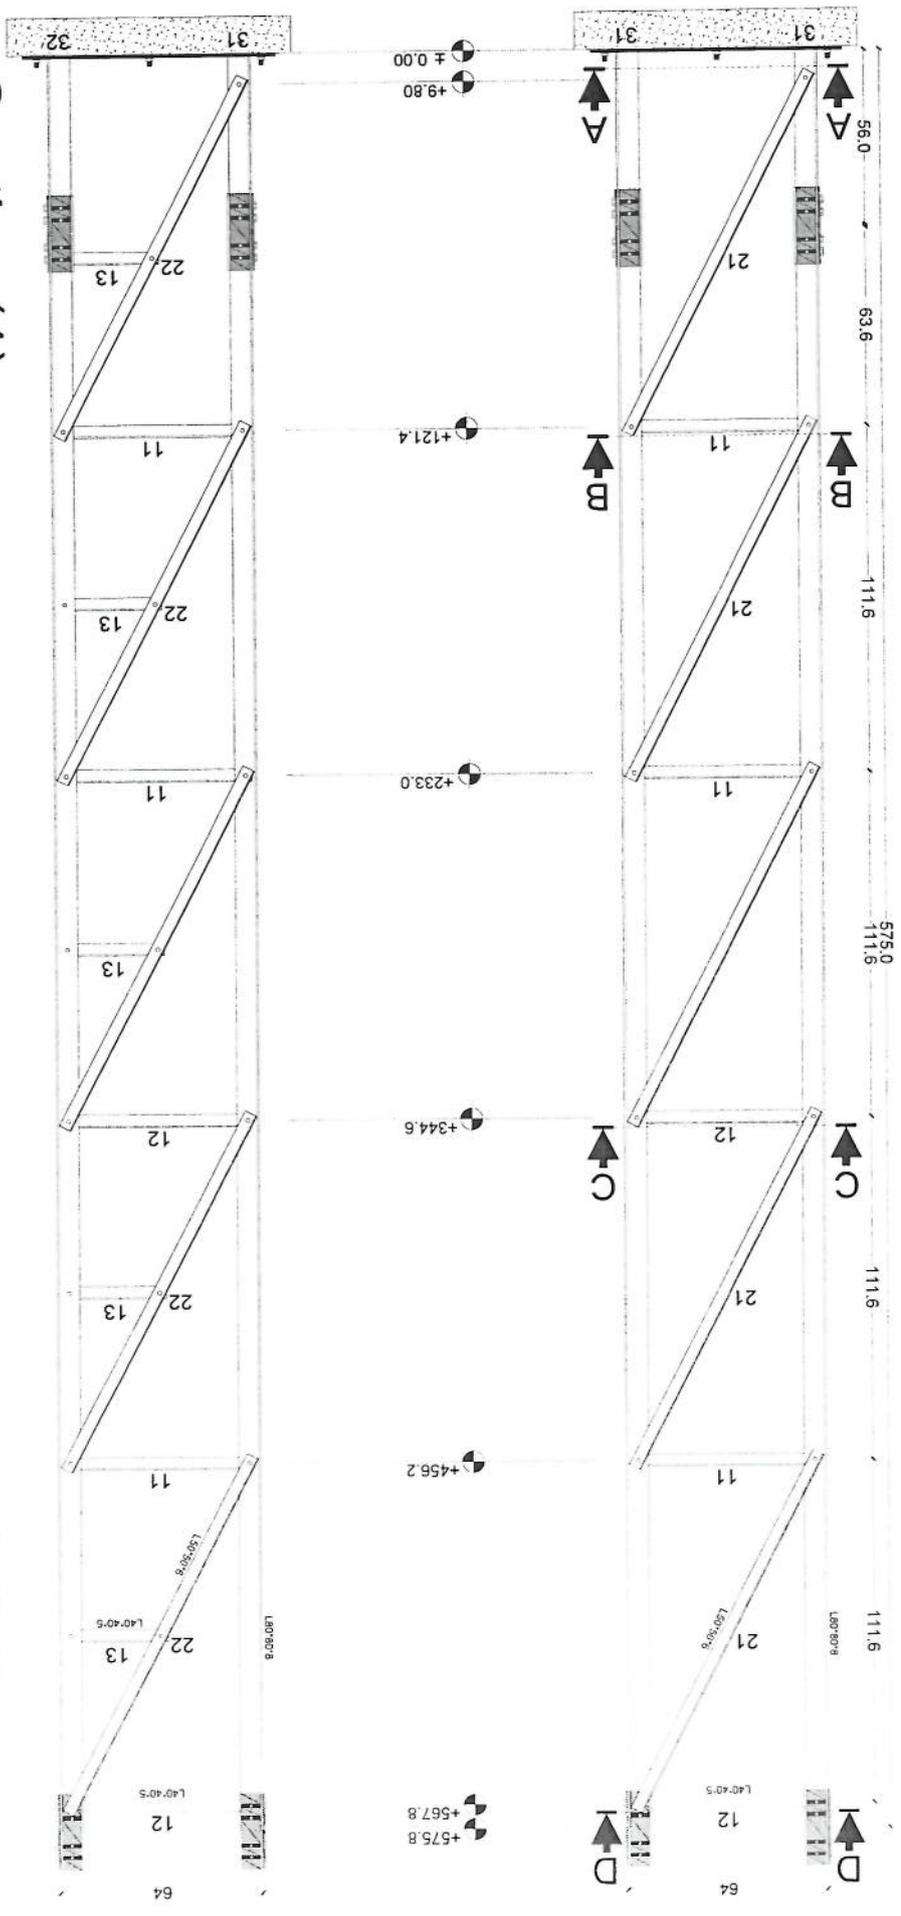

Section (1)

Handwritten signature


MANUFACTURED

CLIENT AFGHAN TELECOM

TITLE 30M GUYED MAST TOWER



Section (3)

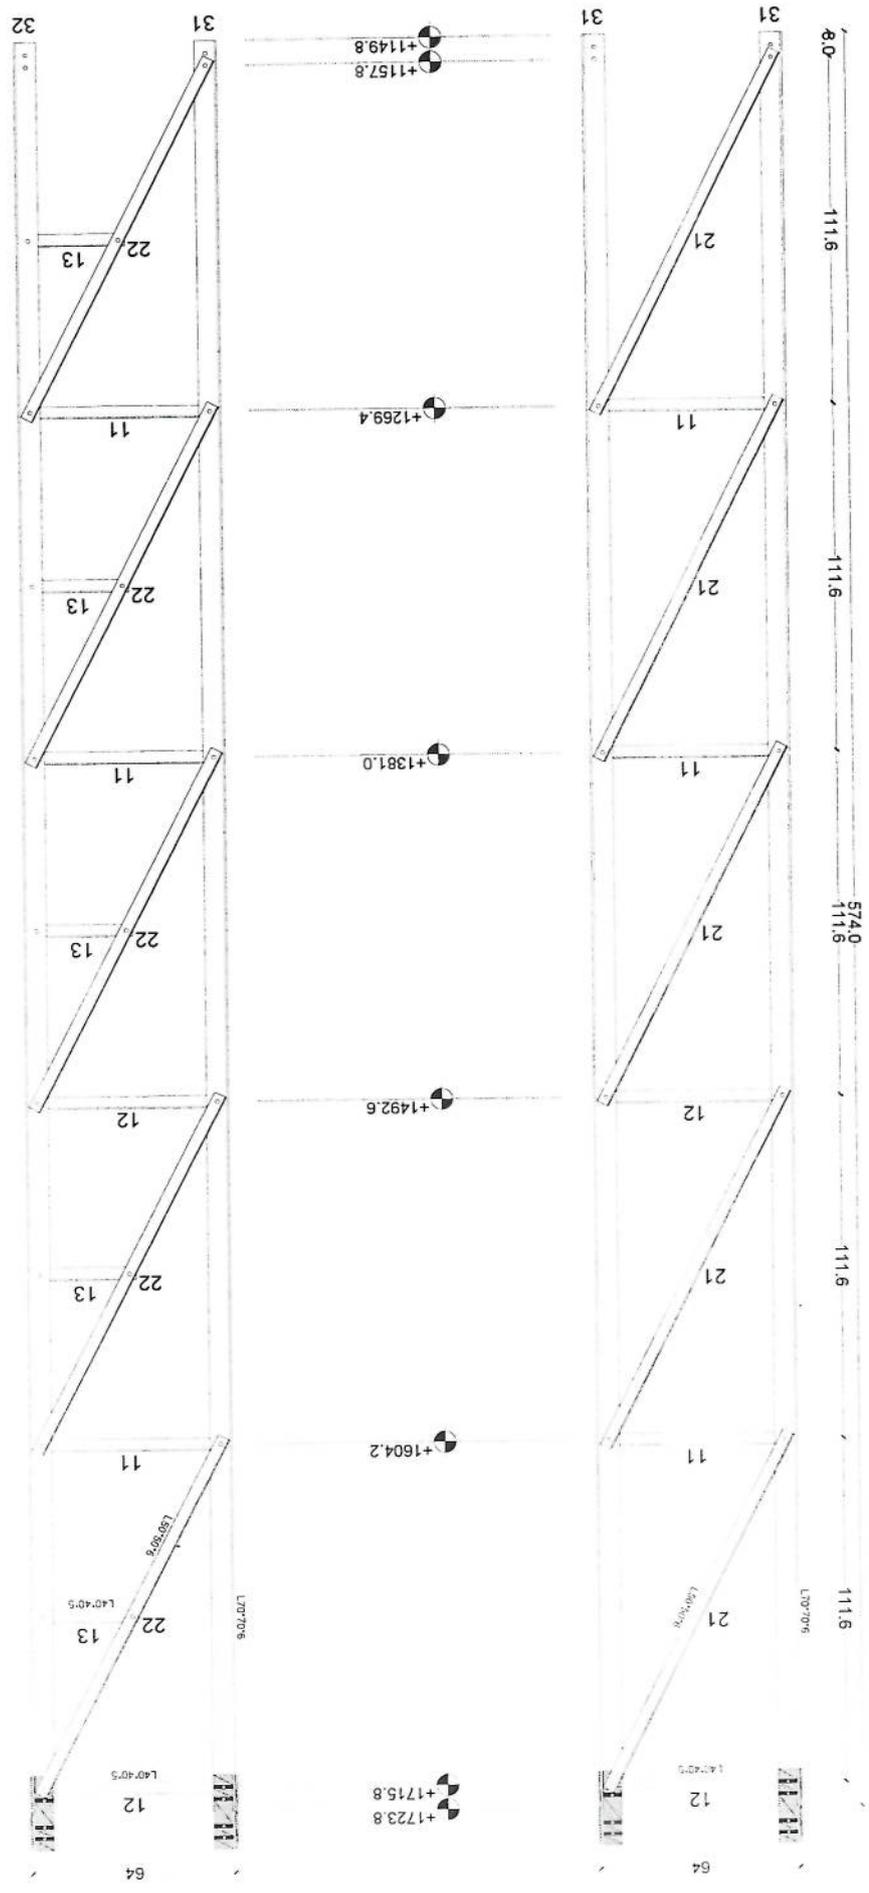


MANUFACTURED

CLIENT AFGHAN TELECOM

TITLE 30M GUYED MAST TOWER


Handwritten signature

Section (4)

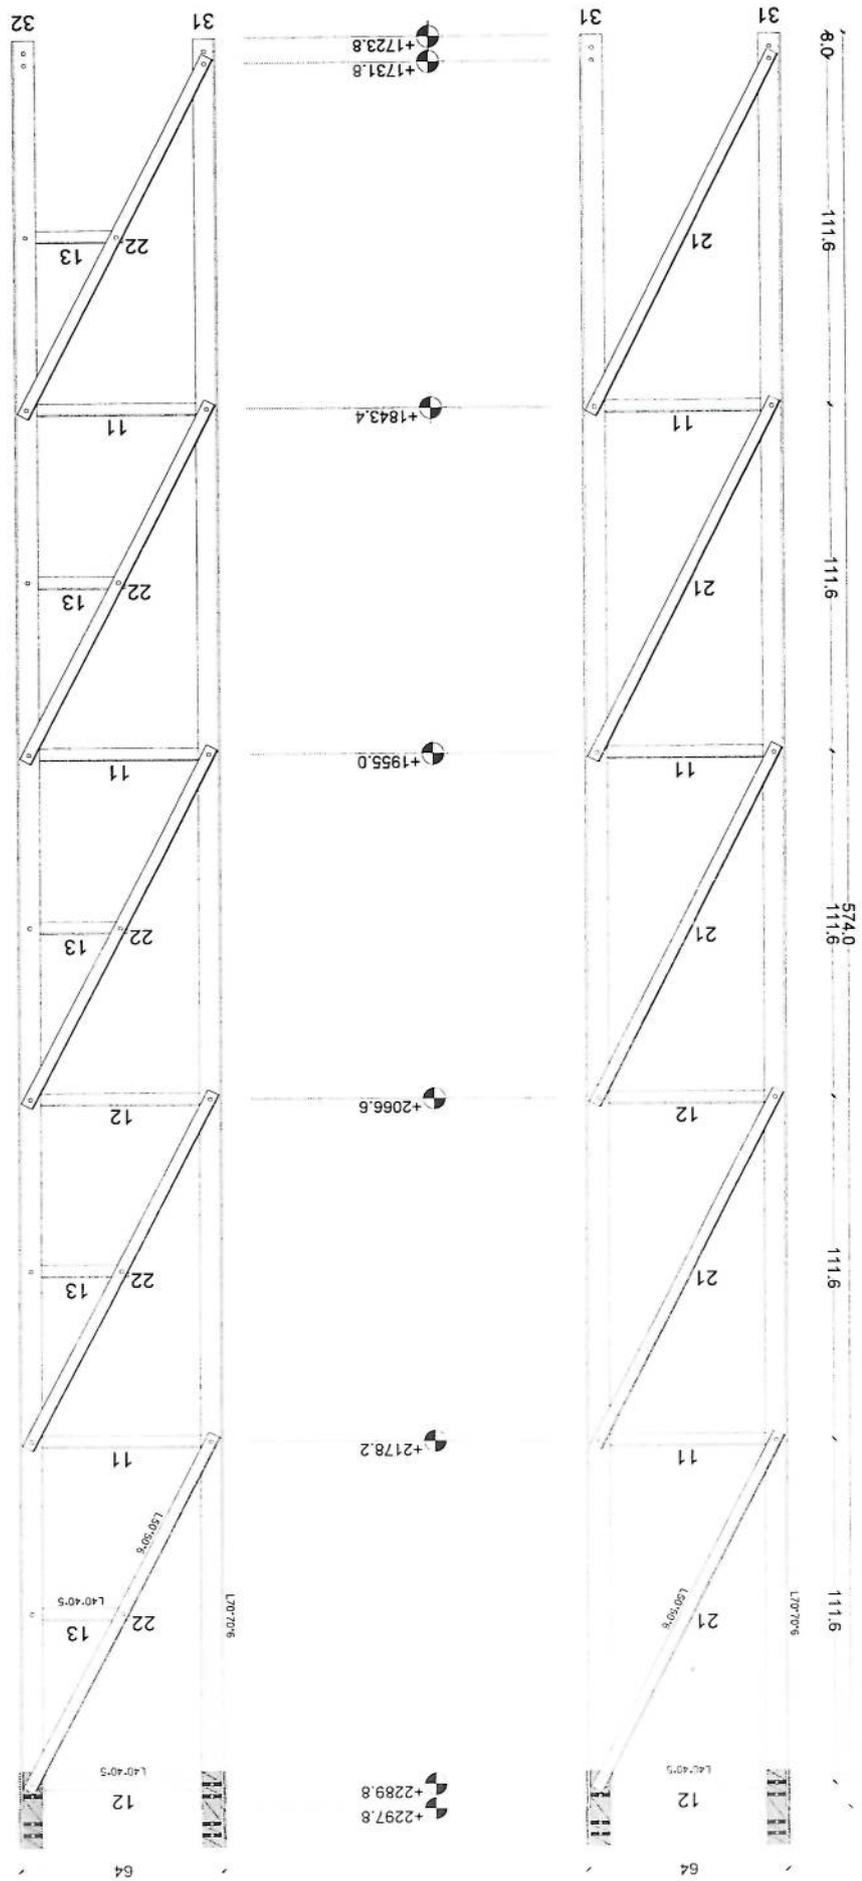

MANUFACTURED
 CLIENT AFGHAN TELECOM

TITLE 30M GUYED MAST TOWER

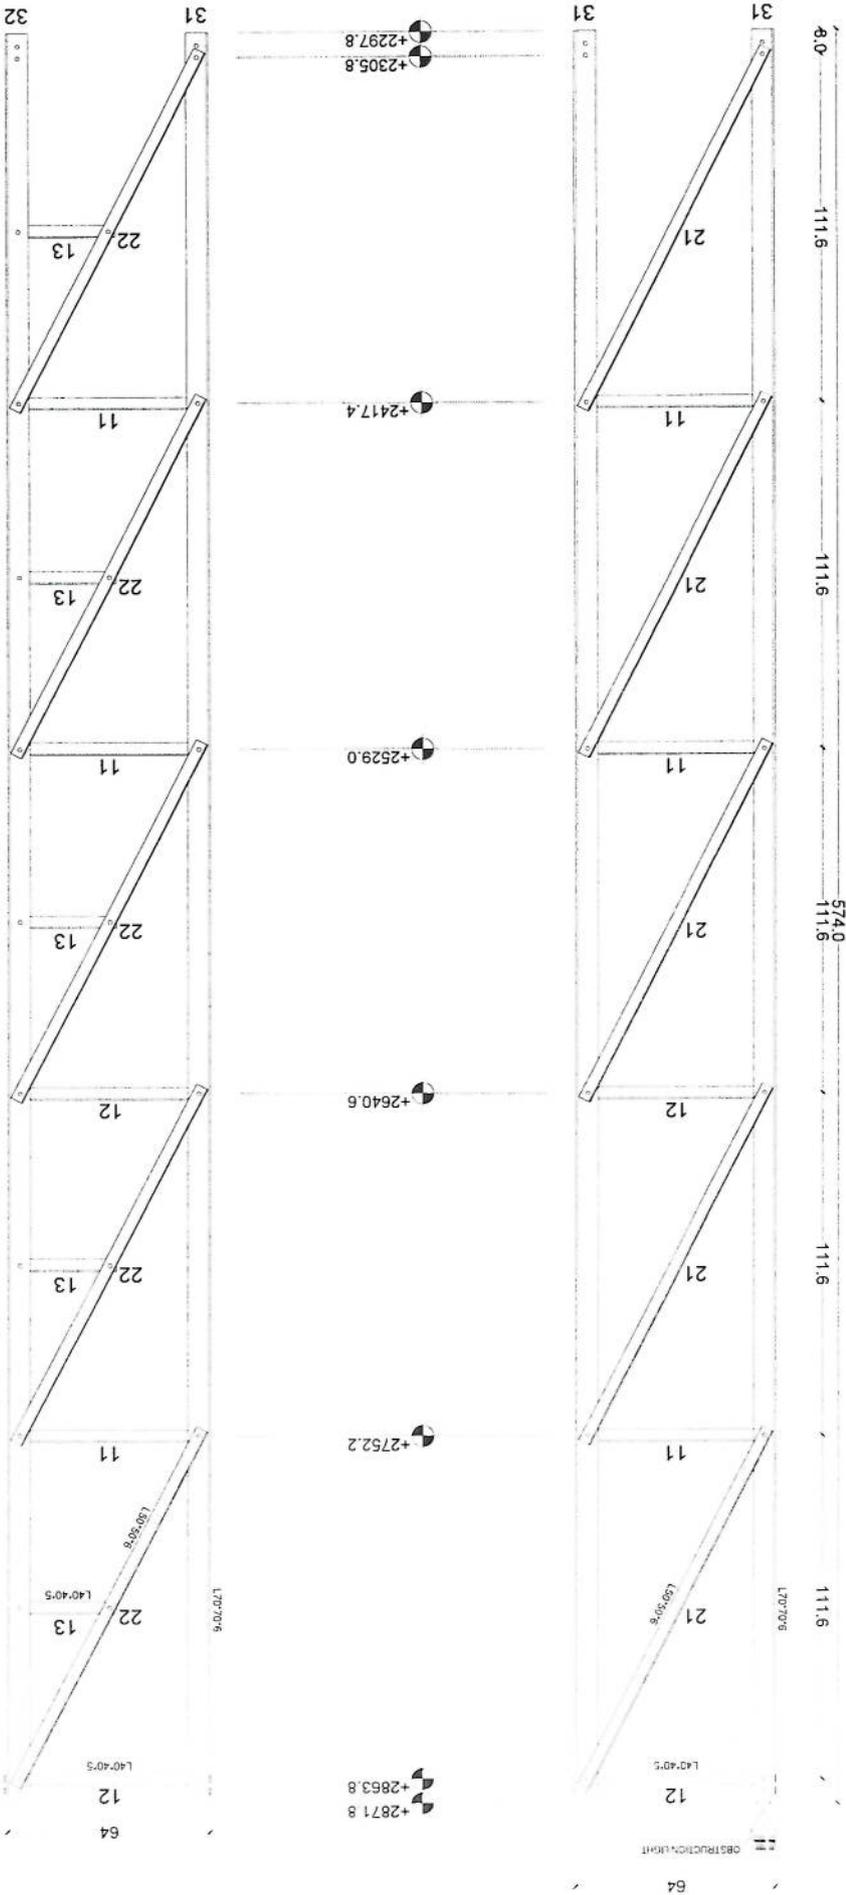

Section (5)

Handwritten signature


MANUFACTURED

CLIENT AFGHAN TELECOM

TITLE 30M GUYED MAST TOWER

[Handwritten signature]

Section (6)





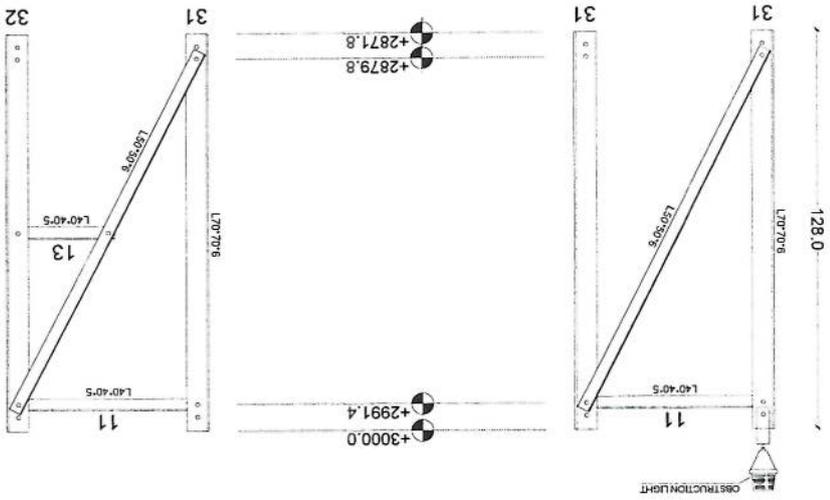


MANUFACTURED


CLIENT AFGHAN TELECOM

TITLE 30M GUYED MAST TOWER


Section Detail

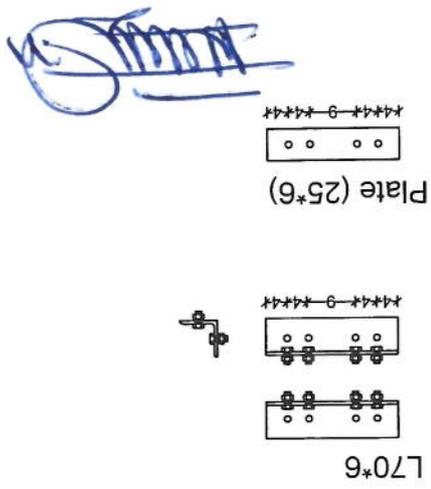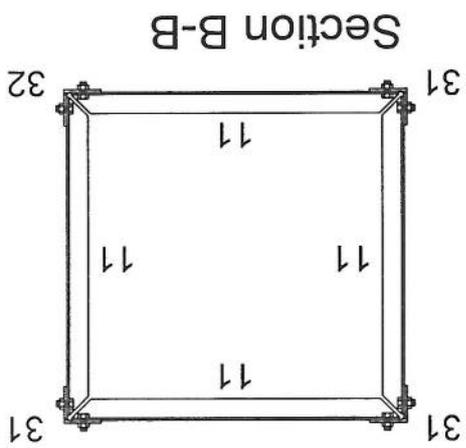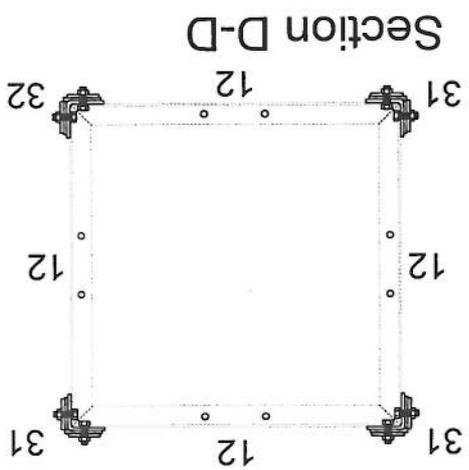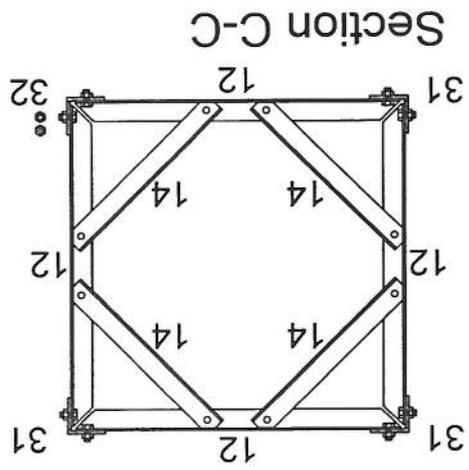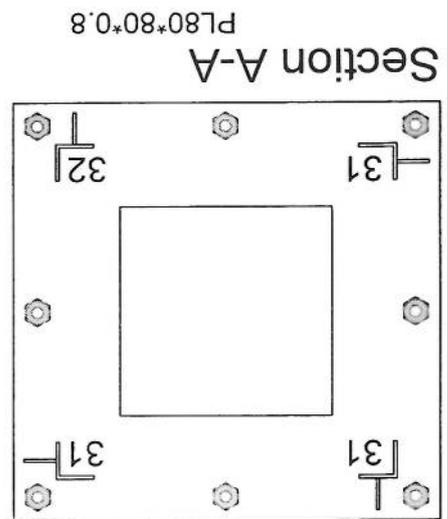

TYP 1M ANTENNA SUPPORT

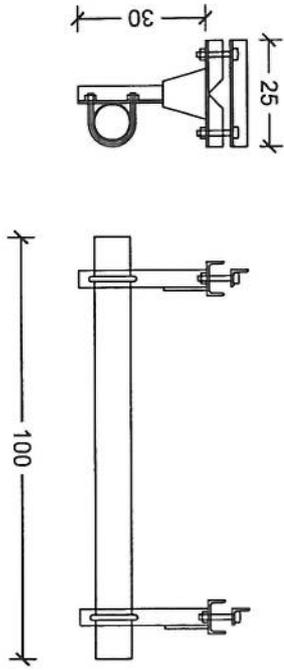

TYP 3M ANTENNA SUPPORT

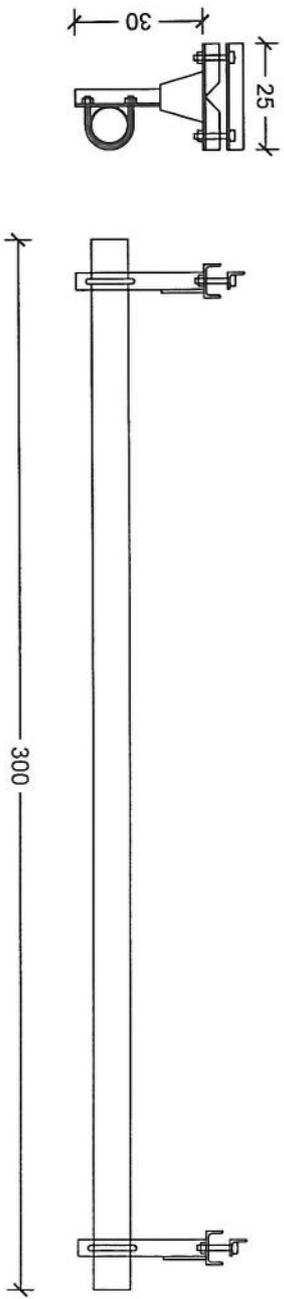


Handwritten signature or mark in blue ink.

MANUFACTURED


CLIENT AFGHAN TELECOM

TITLE 30M GUYED MAST TOWER


Guyed Tower Foundation - 1

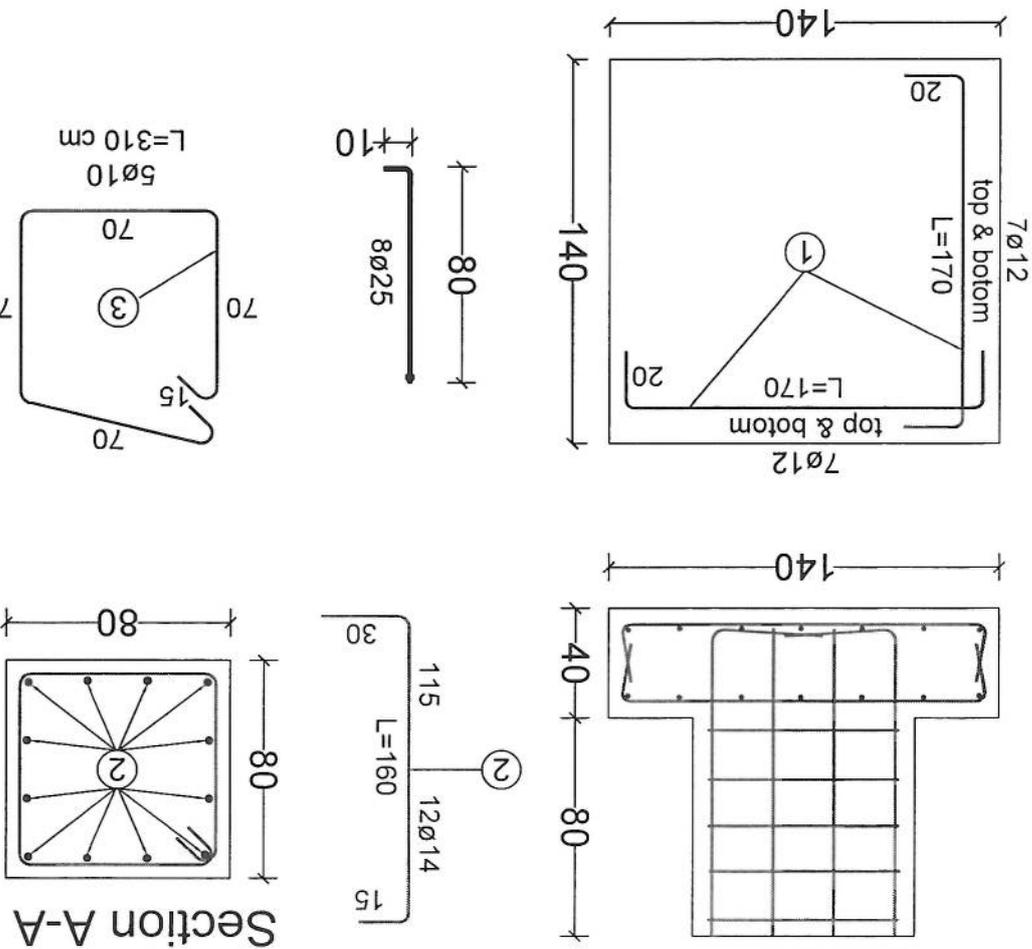

30m - Guyed Tower Foundation - 1 (For One Foundation)					
BAR TYPE	DIA (mm)	LENGHT (cm)	NO OF BARS	UNIT WT (kg/m)	TOTAL WT (kg)
1	ø12	170	28	0.89	34.18
2	ø14	160	12	0.89	20.83
3	ø10	310	5	0.62	13.45
TOTAL WEIGHT OF STEEL. (kg)					69
LEAN CONCRETE VOLUME. (Cu.m)					0.12
REINFORCED CONCRETE VOLUME. (Cu.m)					0.91
EXCAVATION. (Cu.m)					2.55
REINFORCEMENT STEEL.					S420
CONCRETE.					C20

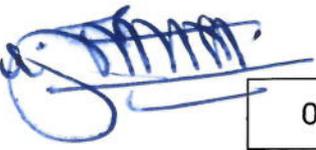

Foundation For Cable - 2

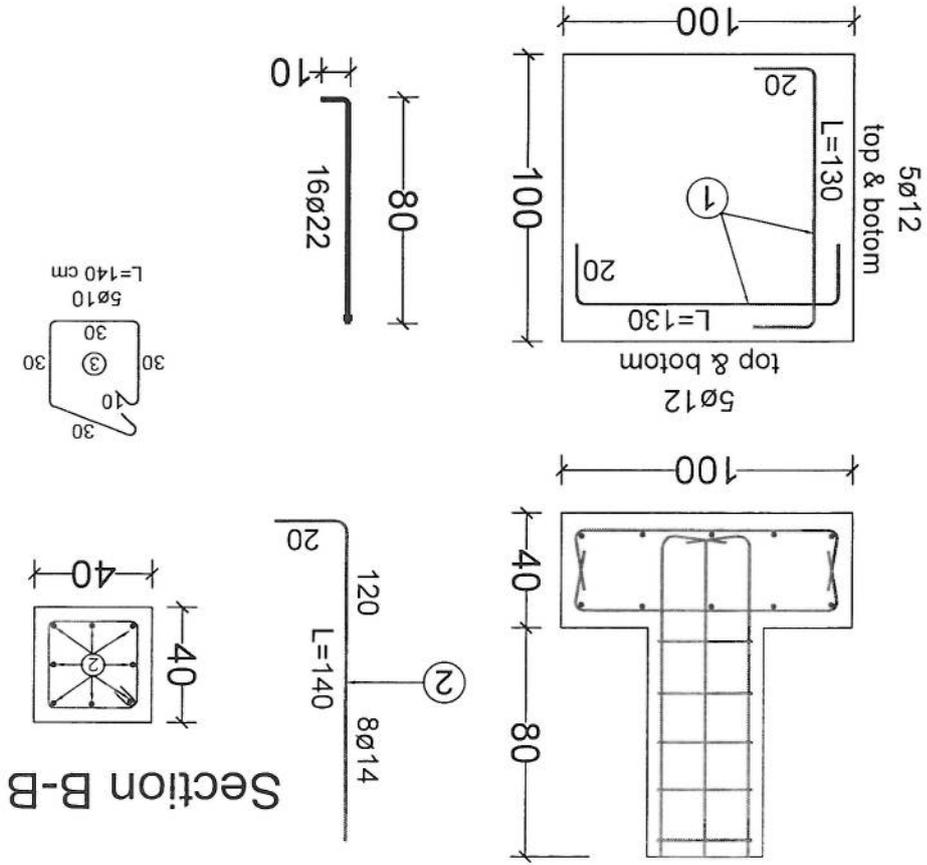

30m - Guyed Tower Foundation -1
(For One Foundation)

BAR TYPE	DIA (mm)	LENGHT (cm)	NO OF BARS	UNIT WT (kg/m)	TOTAL WT (kg)
1	12	130	20	0.89	19.94
2	14	140	8	0.89	10.32
3	10	140	5	0.62	6.08
TOTAL WEIGHT OF STEEL. (kg)					36
LEAN CONCRETE VOLUME. (Cu.m)					0.12
REINFORCED CONCRETE VOLUME. (Cu.m)					0.4
EXCAVATION. (Cu.m)					1.87
REINFORCEMENT STEEL.					S420
CONCRETE.					C20



Capacity Site
 [Signature]
 [Signature]

55	میانگین آنتن نصب برای مناسبی جای موقعیت نگاه ماکرو از نگاه	میانگین آنتن نصب برای مناسبی جای موقعیت نگاه ماکرو از نگاه
54	خدمات سلامت در ساحه	کیفیت خدمات سلامت در ساحه
53	نمی باشد	خدمات سلامت در ساحه موجود است؟
52	چک کردن است	خط دید وصل مایکروویف یا نیم از ساحه یا چک و تایید شود
51		عکسهای پاناورمینگ از ساحه گرفته شود
50		سکین ساحه سایت (تایم و وضوح تصویر شود)
49	744417445	شماره
48	BSS	دیتابیس
47	احمد جال	نام
46	ولایت عزلی	تیم سروی
45		فاصله برج از ساحه سایت
44	نارن	برق شهری در ساحه وجود دارد؟
43	دارد	ساحه برای سولر موجود است؟
42	دارد	امکانات نصب سولر است؟
41	ضرورت دارد	سایه بان و سلب مورد نیاز خنک کننده و تانکر
40	ضرورت دارد	سایه بان و سلب برای وسایل مخازن (BTS and all racks)
39	دارد	امکانات وصل ترانسفورماتور (TX type)
38	30 متر	ارتفاع تورمورد نیاز
37	هر قسم 50 متر است خواهسته باشد	تور (کنترل روی زمین یا سلف سولر)
36	ضرورت دارد	محل بودهای دارد در صورت ضرورت
35	ضرورت دارد	نوعیت احاطه در صورت ضرورت
34	15X15	مساحت مورد نیاز سایت (طول عرض)
33	20X20	مساحت مورد نیاز (طول عرض)