


01 | SITE PLAN | REF: A101 | SCALE: 1:25


REVISION RECORDS	
NO	DESCRIPTION

LEGEND: Crashed Rock PCC Door Type	PROJECT TITLE / NO: GSM SITES عنوان پروژه: شبکه مخابراتی افغانستان
DRAWING TITLE: SITE PLAN WITH FENCE WALL طرح سایت و دیوار محاطی	DRAWN BY: CIVIL TEAM
CHECKED BY:	APPROVED BY:
SCALE: 1:25	OWNER: AFGHAN TELECOM
ACTUAL DATE: 03.02/2025	ISSUE DATE: DRG NO: 01

POLE TOWER
 Use 6" Galvanized Pipe
 Thickness-5mm

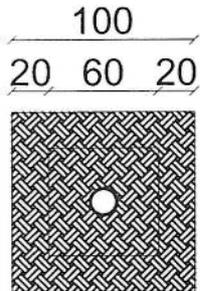

Foundation Plan

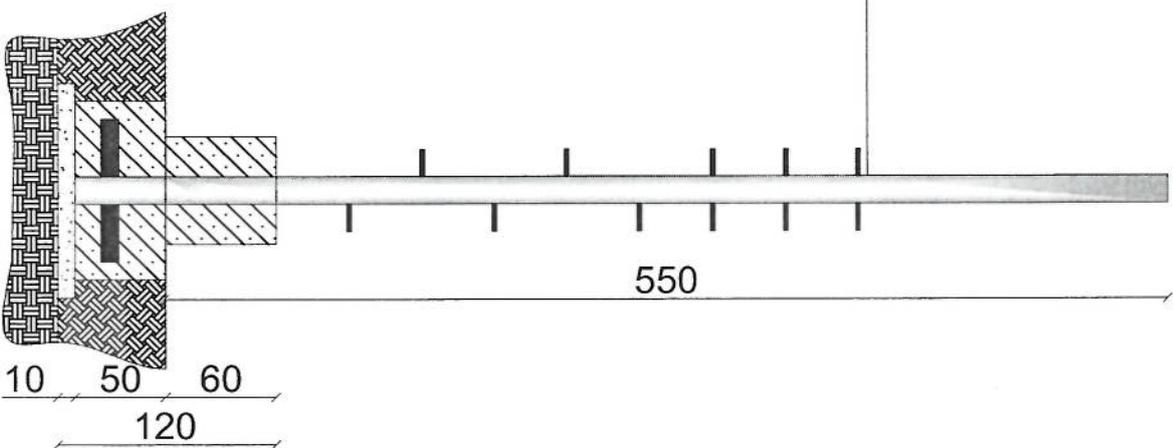

Foundation Section

[Handwritten Signature]

REVISION RECORDS	
REVISION NO	DATE

LEGEND:

	BRICK MIBED
	DOOR TYPE 1

PROJECT TITLE / NO:
 GSM SITES
 GSM سائټونه

DRAWING TITLE:
 Pole Tower Foundation Plan & Section
 سائټونه د پولې ټاور بنسټيزه پلان او سېکشن

DRAWN BY:
 CIVIL TEAM
 چکول شوی:

CHECKED BY:
 چکول شوی:

APPROVED BY:
 چکول شوی:

SCALE: 1:50
 ACTUAL DATE: 03/02/2020
 ISSUE DATE: 03/02/2020
 DRG NO: 02
 OWNER: AFGHAN TELECOM
 سټوډنټ: افغان ټېلېکوم