

شماره	معلومات ابتدایه ضروری هنگام سروی	درج معلومات به اساس سروی از ساحه
1	Site ID (سایت)	HRT071
2	کاندید شماره	شماره A
3	GPS coordinates	34.38301 62.19313
4	نام ساحه ومنطقه	باغ ملت
5	نام ولسوالی و ولایت مربوطه	شهر هرات
6	(نام ساحاتی که قرار است تحت پوشش سایت بیایند)	باغ مللت
7	مالیکت زمین (شخصی یا دولتی)	دولتی
8	مالک جایداد/خانه قابل دسترسی است	دولتی
9	شماره تماس مالک یا سکنه جایداد	
10	شخصی/کرای	دولتی
11	مالک جایداد با نصب سایت و شرایط افغان تیلی کام راضی است	دولتی
12	موافقه ابتدایی ساحوی یا مالک جایداد صورت گرفت؟	دولتی
13	نوعیت سایت (سریام یا روی مین)	روی زمین
14	چگونگی ساحه (شهری، روستایی، دوردست) یا VIP	کوهستانی
15	سرک که واسطه نقلیه تردد بتواند دارد	نه خیر
16	آیا به سرک جهت تردد واسطه ضرورت است	بلی
17	چه مقدار سرک تردد واسطه ضرورت است (به متر)	300متر
18	در صورتیکه کاندید سایت سریام تعمیرات باشد	
19	نوعیت تعمیر (مسکونی/تجارتی)	
20	تعداد منازل	
21	ارتفاع تعمیر	
22	راه رسیدن به بام (زینه پیرونی داخلی)	
23	امکان جابجایی وسایل سریام با افراد و کارگرها است؟	
24	امکان جابجایی وسایل سریام با کرین است؟	
25	ظاهراً تعمیر قابلیت برداشت سیات را دارد؟	
26	نوعیت سریام (رنگ کانکریتی یا گادری)	
27	مساحت موجود سریام (طول و عرض)	
28	تاور مورد نیاز (گاید ماست کیبلی)	
29	ارتفاع تاور مورد نیاز	
30	ارتفاع مجموعی تاور و تعمیر از سطح زمین منزل	
31	در صورتیکه کاندید سروی در حوالی یا زمین جایداد باشد	

جدول سروی سایت‌های غیر تی دی اف (AFTEL)

32	نوعیت ساحه (ساحه باز یا ساحه محاط)	
33	مساحت موجود (طول و عرض)	20*15m
34	مساحت مورد نیاز سایت (طول عرض)	20*15m
35	نوعیت احاطه در صورت ضرورت	احاطه خشت پخته
36	محل بودباش گارد در صورت ضرورت	ضرورت دارد
37	تاوور (کیبلی روی زمین یا سلف سپورت)	GF
38	ارتفاع تاوور مورد نیاز	70 متر
39	امکانات وصل ترانس‌میشن سایت (TX type)	دارد (با تیم TX چک گردید)
40	سایه بان و سلب برای وسایل مخابراتی (BTS and all racks)	برای BTS سلب و سایه بان 3x2 ضرورت است
41	سایه بان و سلب مورد نیاز جنراتور و تانکر	برای جنراتور و تانکر تیل اتاق ضرورت است
42	امکانات نصب سولر است؟	دارد
43	ساحه کافی برای سولر موجود است؟	موجود میباشد
44	برق شهری در ساحه وجود دارد؟	نه خیر
45	فاصله برج برق از ساحه سایت	
46	تیم سروی	RF/TX/CIVIL
47	نام	HABIB/ESMAIL/M.Hanif
48	دپارتمنت	RF BSS
49	شماره	0749416198/0744418134/0745005310
50	سکینج ساحه سایت (ترتیب و ضم رپور سروی شود)	
51	عکسهای بانارومیک از ساحه گرفته شود	Yes
52	خط دید وصل مایکروویف با تیم از ساحه باید چک و تایید شود	چک گردیده است
53	خدمات سلام در ساحه موجود است؟	60%
54	کیفیت خدمات سلام در ساحه	60%
55	نظریات: انجنیر ساختمانی	

SITE	HRT071	CAND	1			TYPE	70m Self-Support Tower	
ADRESSE	باغ ملت، شهر هرات ولایت هرات							
NAME	باغ ملت							
GPS COORDINATE		Lat	34.38301		Long	62.19313		
ELEVATION(SEA LEVEL)			1045		DATE		27/06/2026	
DISTANT SITE NAME	TX	RX	VLAN	ANTENNA SIZE	BEARING	Distance (Km)	HEIGHT OF ANTENNA IN TOWER	
HRT011				0.9	60	5	20	
HRT063				0.9	0	8	20	
All HRT city site				0.3 - 2.4	Multiple	till 50KM	10 - 60m	
HORIZONTAL VIEW PLAN 1					VERTICAL VIEW PLAN 1			

سایت های توسعهی ترانسیمیشن HRT063,HRT064,HRT066,HRT071 ولایت هرات مورد تأیید رهبری شرکت افغان تیلیکام

SN	SiteID	LAT	LONG	Province	District	Add	Site Service Type	Near End Site ID	Near End Site Distance	Near End Site Traffic 3G+4G (PS) GB Daily Base	Near End Site Traffic 2G+3G (CS) Erling Daily Base	Tower Type	Tower Height
1	HRT063	34.45159	62.19418	Herat	Robat Sangi	Kctal Surkh	TX Site	HRT369	7.4km	48 Gb	168 Erl	GF	40m
2	HRT064	34.71498	62.0921	Herat	Robat Sangi	Robat Mirza	TX Site	HRT320	9km	64Gb	97 Erl	GF	40m
3	HRT066	34.91919	62.1546	Herat	Robat Sangi	Pir Marzi	TX Site	HRT320	14km	64 Gb	97 Erl	GF	40m
4	HRT071	34.38301	62.19313	Herat	Markaz	Baghi Milat	TX Site	HRT337	1.096km	188 Gb	120 Erl	GF	40m

محمد هارون محمدی	سید محمد افضل افضلی	محمد جان روفی	حکمت الله ستانگزی	اسدالله توحی	ولایت خان عظیمی
واریس کننده معاونیت عملیاتی بیسیم	رئیس تخنیک بیسیم	مدیر ترانسیمیشن	RF & BSS	مدیر پلاننگ ترانسیمیشن	مدیر RF Optimization



 S.M. Ahsan
 پوهنیاړ علی احمد سامند
 رئیس عملی شرکت افغان تیلی کام

 Asadullah Tawhi

 Amir BSS

 Asadullah Khan Azimi

1127071

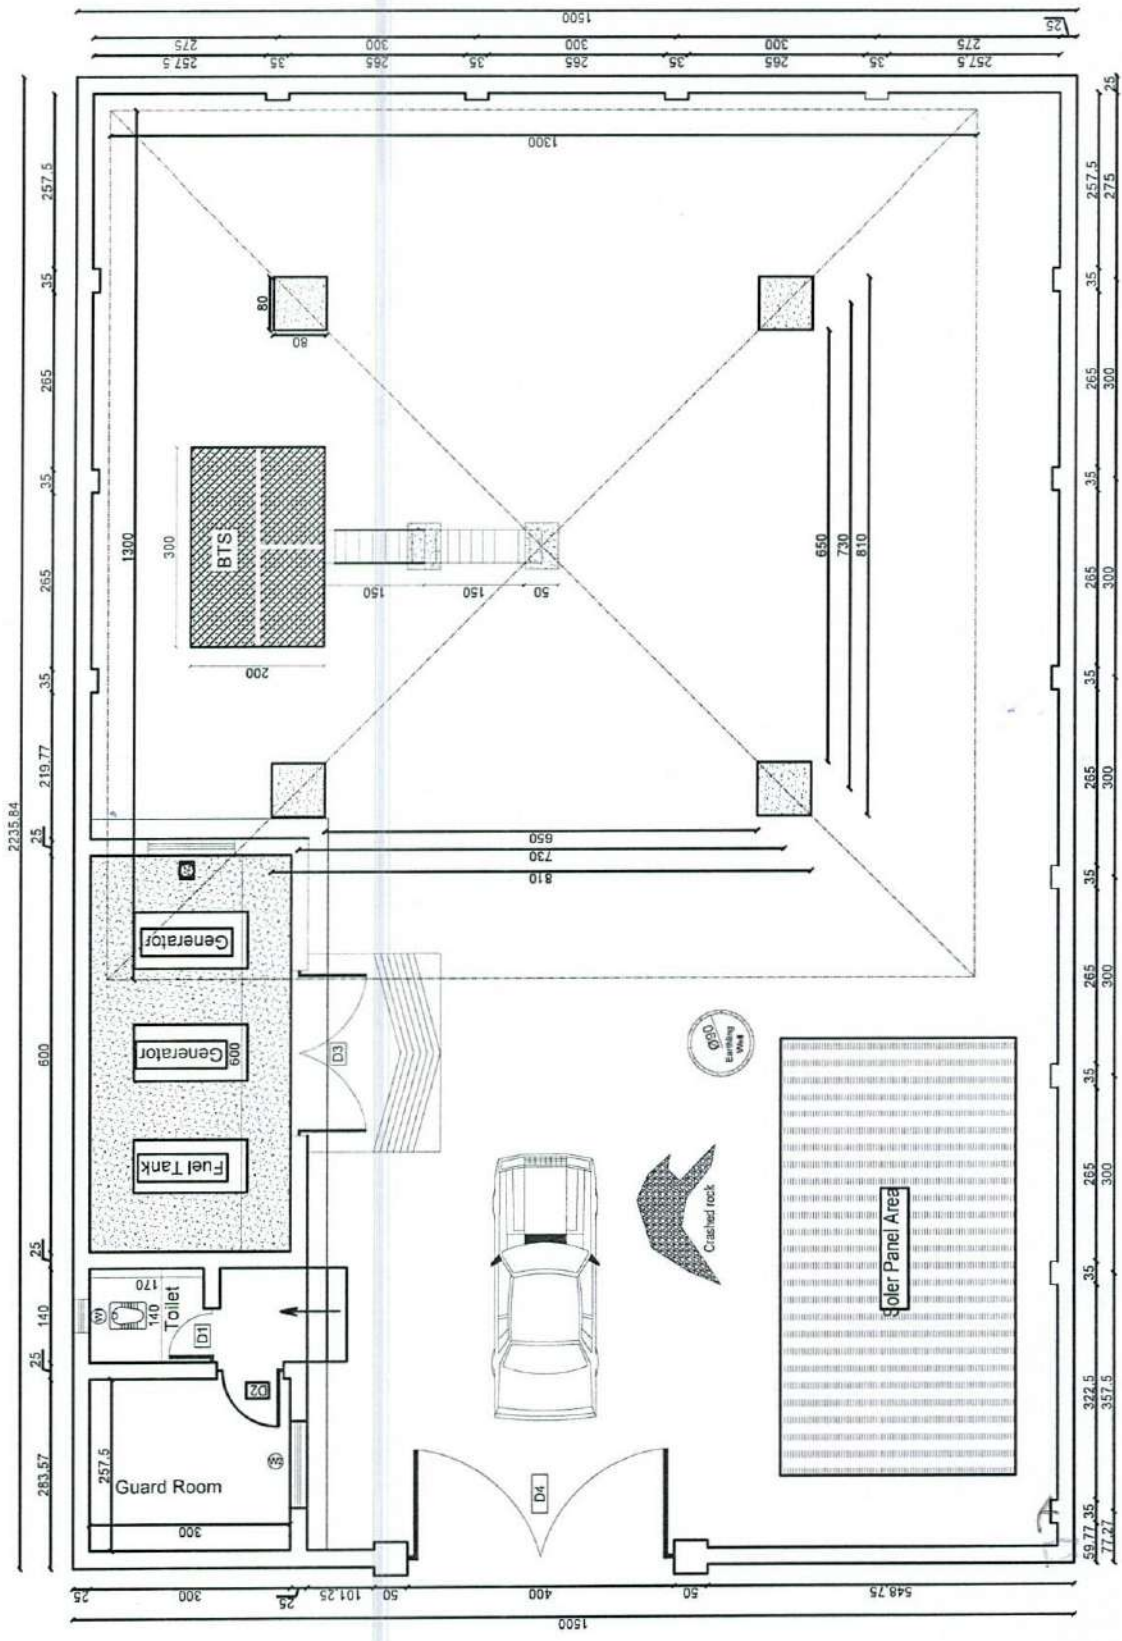

REVISION RECORDS		
REVISION NO	DATE	DESCRIPTION
تغییرات	تاریخ	توضیحات

LEGEND:	
	CRACKED ROCK
	DOOR
	WINDOW
	WINDOW TYPE 1
	WINDOW TYPE 2
	DOOR TYPE 1
	DOOR TYPE 2
	DOOR TYPE 3
	DOOR TYPE 4

PROJECT TITLE / NO:	
GSM SITES	
پایان پروژه	
مبارک خان جیو سروس	

DRAWING TITLE:	
SITE PLAN WITH FENCE WALL	
پلان موقعیت با دیوار محصور	

DRAWN BY:	طراح
CIVIL TEAM	تیم عمران
CHECKED BY:	بررسی کننده

APPROVED BY:	مهندس
SCALE:	1:100
ACTUAL DATE:	06/05/2025
ISSUE DATE:	DRG.NO: 01

OWNER:	دولت پست و تلگراف
AFGHAN TELECOM	

سلام	Salam Telecommunication Company
	KABUL
	AFGHANISTAN

SCALE: 1:100

REVISION RECORDS		DESCRIPTION	
REVISION NO	DATE	DESCRIPTION	REVISION NO
1	14/02/2026	ISSUE DATE	1

LEGEND	
	BRICK PATTERN
	STONE MASONRY
	RUBBLE MASONRY
	LIGHT

PROJECT TITLE / NO	
GSM SITES	

DRAWING TITLE	
FENCE WALL ELEVATIONS & DETAILS	

DRAWN BY:	
CIVIL TEAM	

CHECKED BY:	

APPROVED BY:	


SCALE	
1:100	

ACTUAL DATE:	
14/02/2026	

ISSUE DATE:	
14/02/2026	

OWNER:	
AFGHAN TELECOM	

SALAM	
Salam Telecommunication Company	

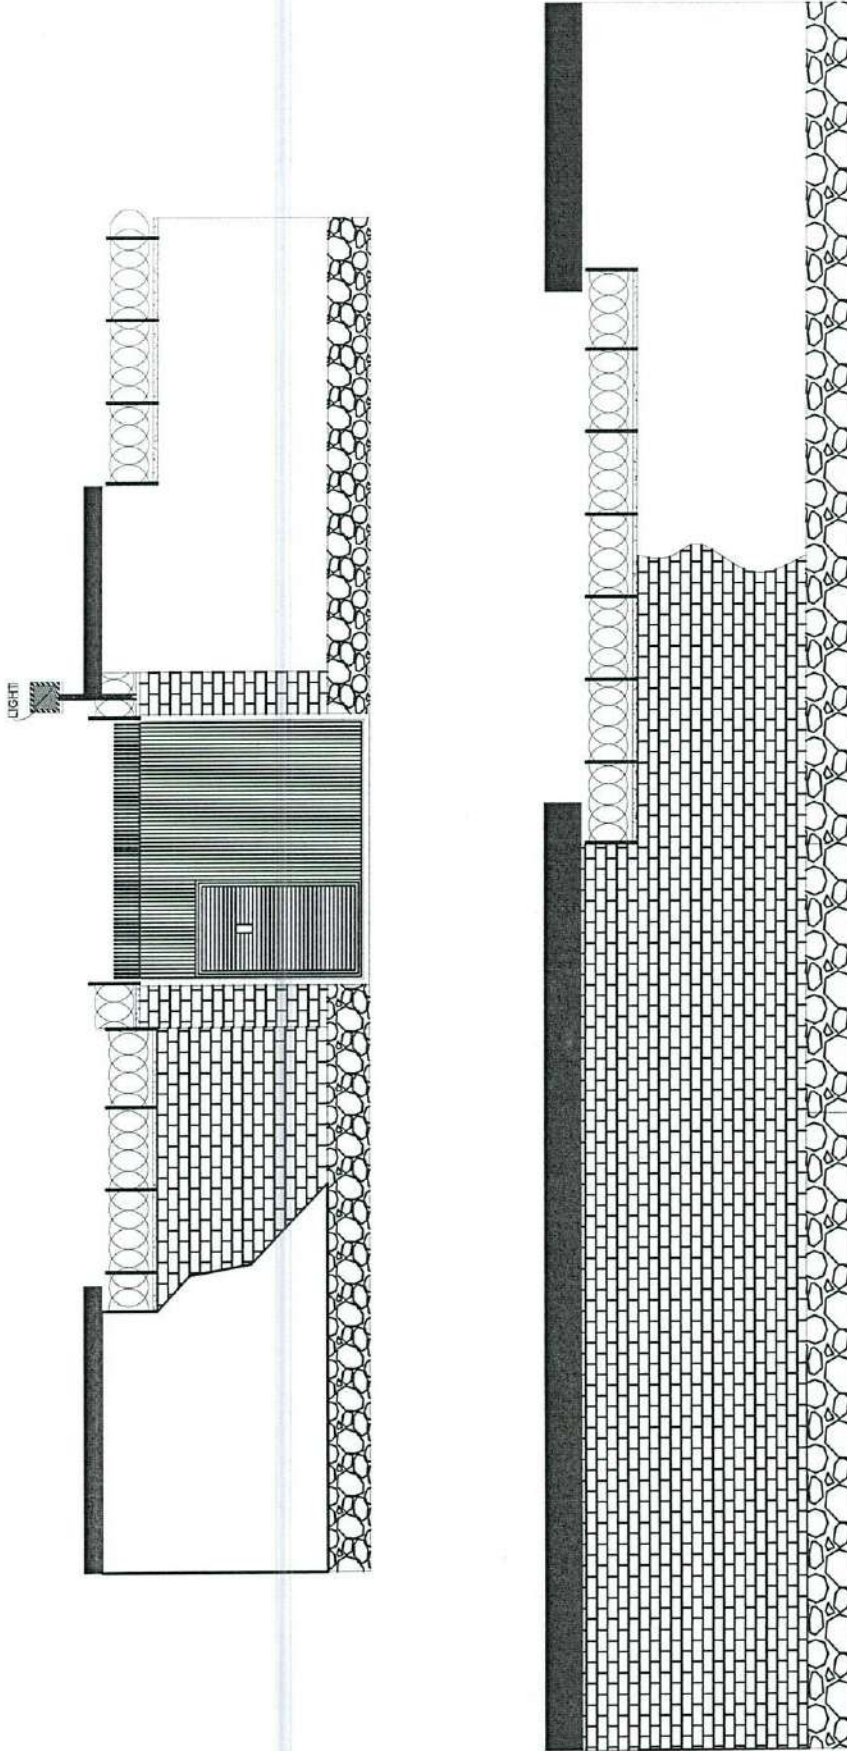

WALL ELEVATIONS & DETAILS
REF. A102

SCALE: 1:100

REVISION RECORDS		
REVISION NO	DATE	DESCRIPTION
1	14/02/2025	Initial Design
2	14/02/2025	Revised Design
3	14/02/2025	Final Design

LEGEND:	
	GSM SITES
	EXCAVATED AREA
	UNREINFORCED TYPE 1
	UNREINFORCED TYPE 2
	DOOR TYPE 1
	DOOR TYPE 2


PROJECT TITLE / NO:	
GSM SITES	
KABUL TELECOMUNICATIONS COMPANY	
KABUL, AFGHANISTAN	

DRAWING TITLE:	
GUARD ROOM	
GUARD ROOM	
DRAWN BY:	
CIVIL TEAM	
CHECKED BY:	
CIVIL TEAM	

APPROVED BY:	
AFGHAN TELECOM	
AFGHAN TELECOM	

SCALE: 1:75	
ACTUAL DATE: 14/02/2025	
ISSUE DATE: 14/02/2025	
OWNER: AFGHAN TELECOM	
AFGHAN TELECOM	

KABUL TELECOMUNICATIONS COMPANY	
KABUL, AFGHANISTAN	

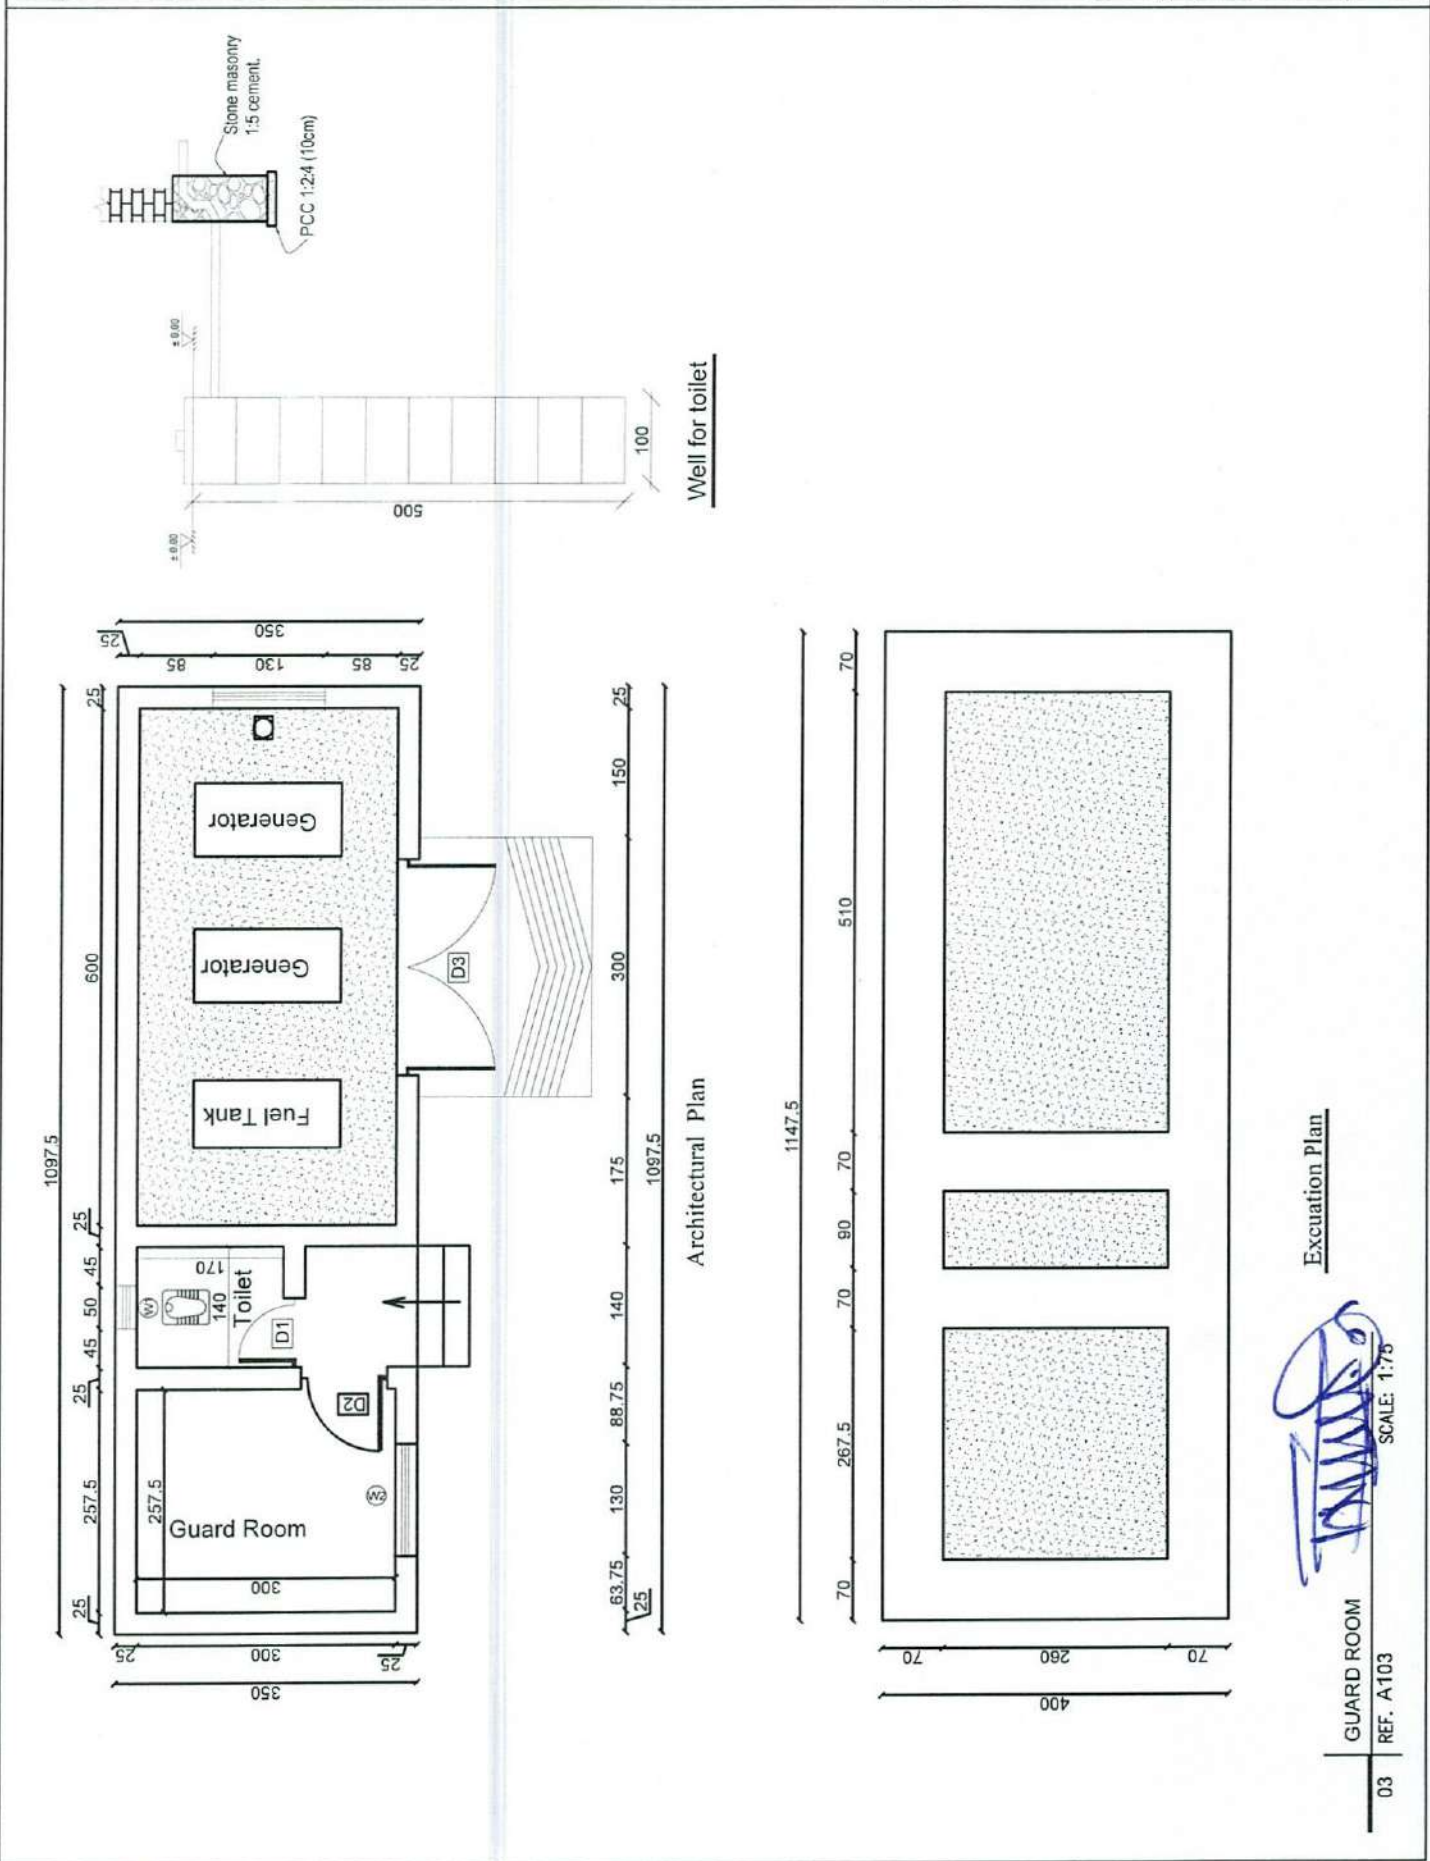

03 REF. A103

Excavation Plan

GUARD ROOM
SCALE: 1:75

03 REF. A103

Excavation Plan



GUARD ROOM
SCALE: 1:75

The image displays three architectural drawings for a generator canopy structure:


- Section B-B:** A longitudinal cross-section of the canopy. It shows a flat roof supported by a series of columns. The roof structure consists of a 15cm thick RCC slab over a 15cm thick brickwork layer, which is in turn supported by a 15cm thick brickwork layer. The columns are 15cm thick RCC pillars. The ground level is marked as ± 0.00 . The total length of the canopy is 1260 units.
- Section D-D:** A transverse cross-section of the canopy. It shows a flat roof supported by a series of columns. The roof structure consists of a 15cm thick RCC slab over a 15cm thick brickwork layer, which is in turn supported by a 15cm thick brickwork layer. The columns are 15cm thick RCC pillars. The ground level is marked as ± 0.00 . The total width of the canopy is 360 units.
- Detail W & R:** A detail view of the roof structure, showing the reinforcement details. It indicates a 15cm thick RCC slab with 15cm thick brickwork on top. The reinforcement consists of 6Ø12 bars, with 3 bars at the top and 3 bars at the bottom. The detail is shown in a cross-section view.

Notes:

1. The foundation is adopts reinforced concrete, the concrete is M20; (M20:compressive strength is 20N/mm2); the foundation lays on a 10cm thick crush stone pad;
2. $\varnothing 12$: mild steel, rebars strength 210N/mm2
3. minimum concrete cover for rebar is 3.5cm,
4. All units are in cm
5. All edges of the Slab should be curve

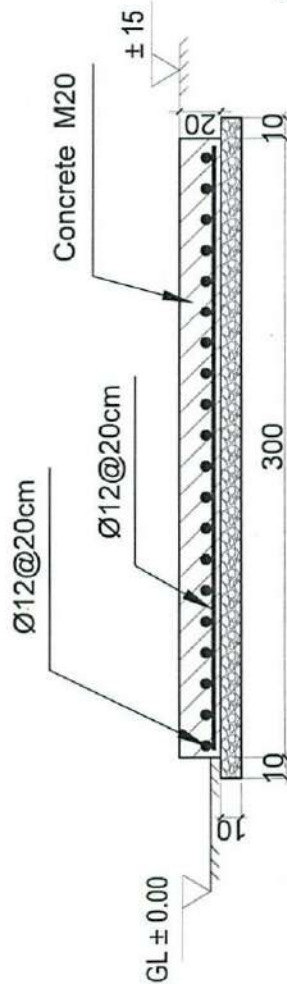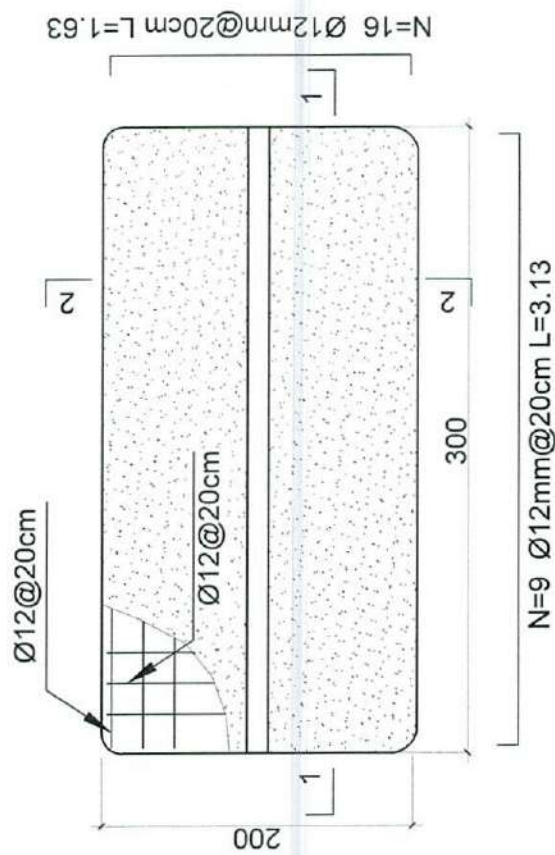

1-1 section

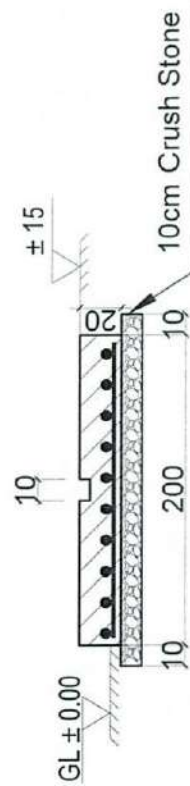


2-2 section

Outdoor BTS Foundation


REVISION RECORDS		PROJECT TITLE / NO.	
REVISION NO.	DATE	DESCRIPTION	DATE
01	14/02/2020	ISSUE DATE	14/02/2020
02	14/02/2020	ISSUE DATE	14/02/2020
REVISION RECORDS		LEGEND		PROJECT TITLE / NO:		DRAWING TITLE:		APPROVED BY:		SCALE:		ACTUAL DATE:		ISSUE DATE:		OWNER:		SUNSHIELD FOR ZTE BTS	
NO	DATE	DESCRIPTION	DATE	DESCRIPTION	PROJECT TITLE / NO:	GSN SITES	DRAWING TITLE:	APPROVED BY:	SCALE:	ACTUAL DATE:	ISSUE DATE:	OWNER:	SUNSHIELD FOR ZTE BTS						
01	14.02.2025	DRG. NO. 07	01	14.02.2025	GSN SITES	GSN SITES	SUNSHIELD FOR ZTE BTS	APPROVED BY:	SCALE:	ACTUAL DATE:	ISSUE DATE:	OWNER:	SUNSHIELD FOR ZTE BTS						
02	14.02.2025	DRG. NO. 07	02	14.02.2025	GSN SITES	GSN SITES	SUNSHIELD FOR ZTE BTS	APPROVED BY:	SCALE:	ACTUAL DATE:	ISSUE DATE:	OWNER:	SUNSHIELD FOR ZTE BTS						
03	14.02.2025	DRG. NO. 07	03	14.02.2025	GSN SITES	GSN SITES	SUNSHIELD FOR ZTE BTS	APPROVED BY:	SCALE:	ACTUAL DATE:	ISSUE DATE:	OWNER:	SUNSHIELD FOR ZTE BTS						

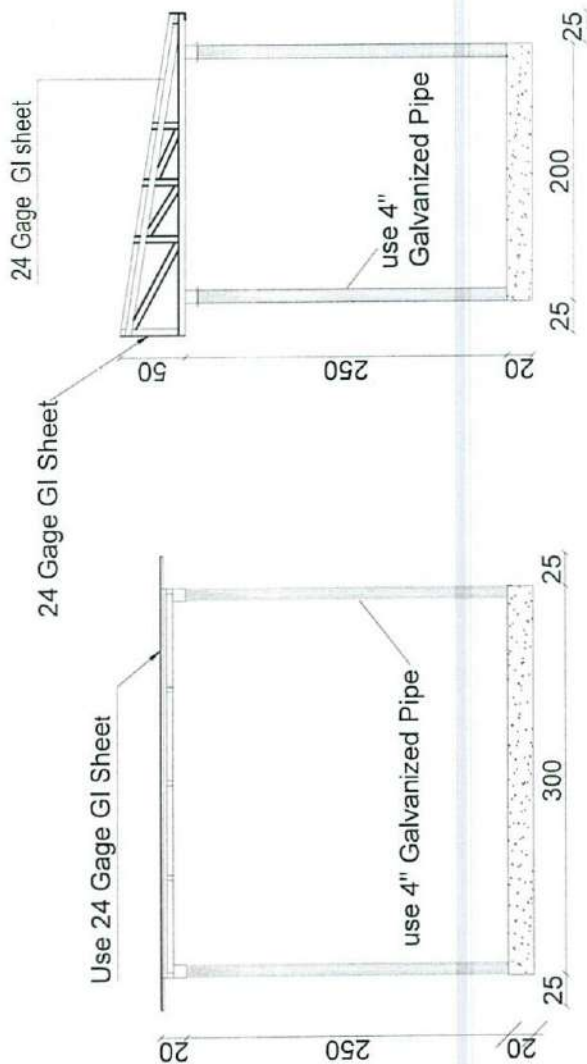

Section AA

Section BB

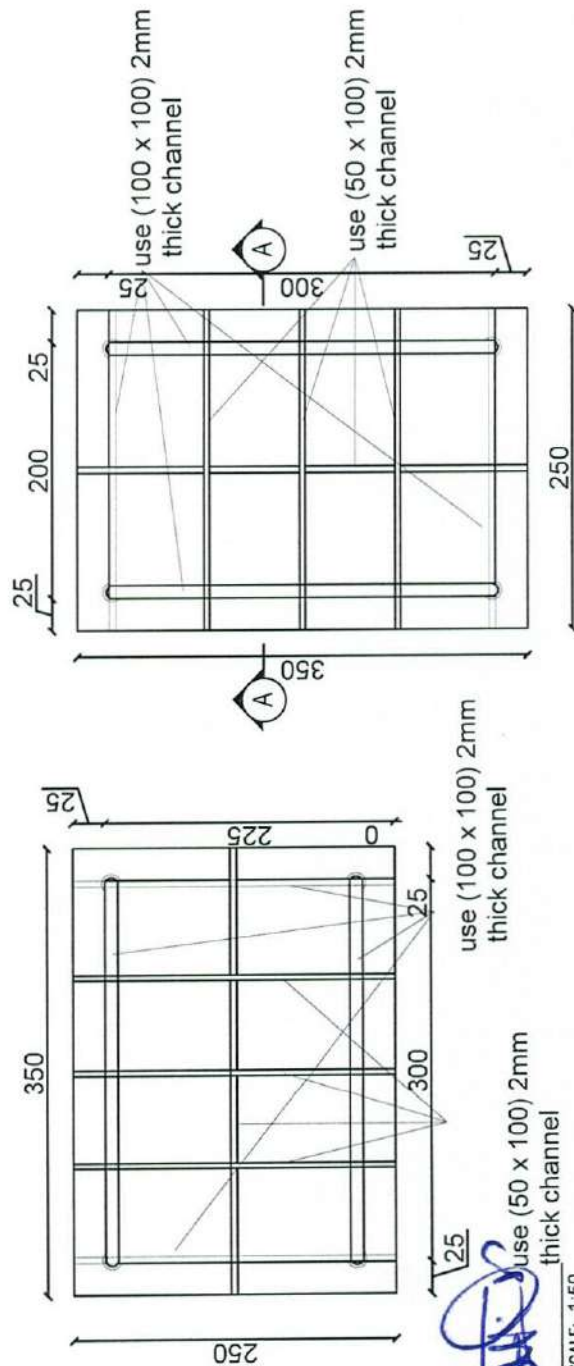

[Signature]

SUN SHELTER FOR ZTE BTS

SCALE: 1:50

REF. A 107

07

REVISION RECORDS

REVISION NO	DATE	DESCRIPTION
01	14/02/2025	Initial Design

LEGEND:

W1	Window Type 1
W2	Window Type 2
D1	Door Type 1
D2	Door Type 2
D3	Door Type 3

PROJECT TITLE / NO:

GSM SITES
مکان های GSM

DRAWING TITLE:

DOORS & WINDOWS DETAILS
جزئیات در و پنجره ها

DRAWN BY:

CIVIL TEAM

CHECKED BY:

مهندس

APPROVED BY:

مهندس

SCALE:

1:25

ACTUAL DATE:

14/02/2025



ISSUE DATE:

08

OWNER:

AFGHAN TELECOM


سلام
Salman Telecommunication Company
AFGHANISTAN

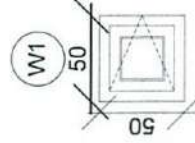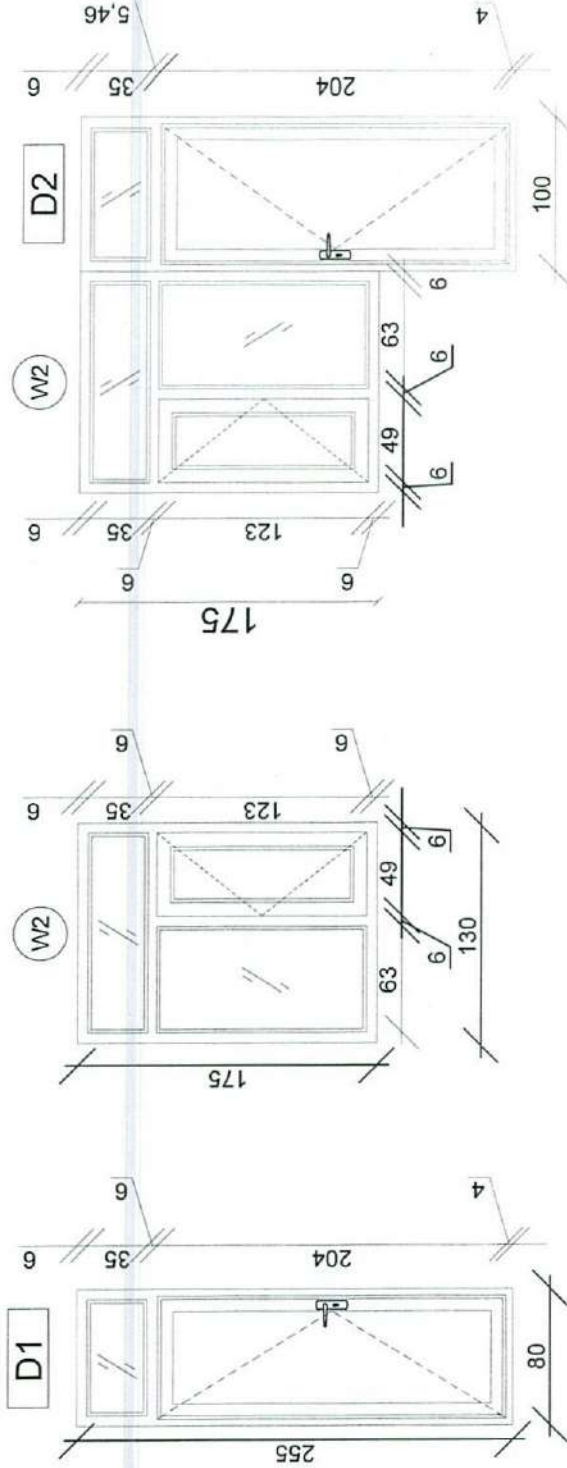

[Handwritten signature]

DOORS & WINDOWS DETAILS
REF. A108
SCALE: 1:25

REVISION RECORDS		REVISION NO.	DATE	DESCRIPTION
		1	14/02/2025	ISSUE FOR CONSTRUCTION
		2	14/02/2025	ISSUE FOR CONSTRUCTION
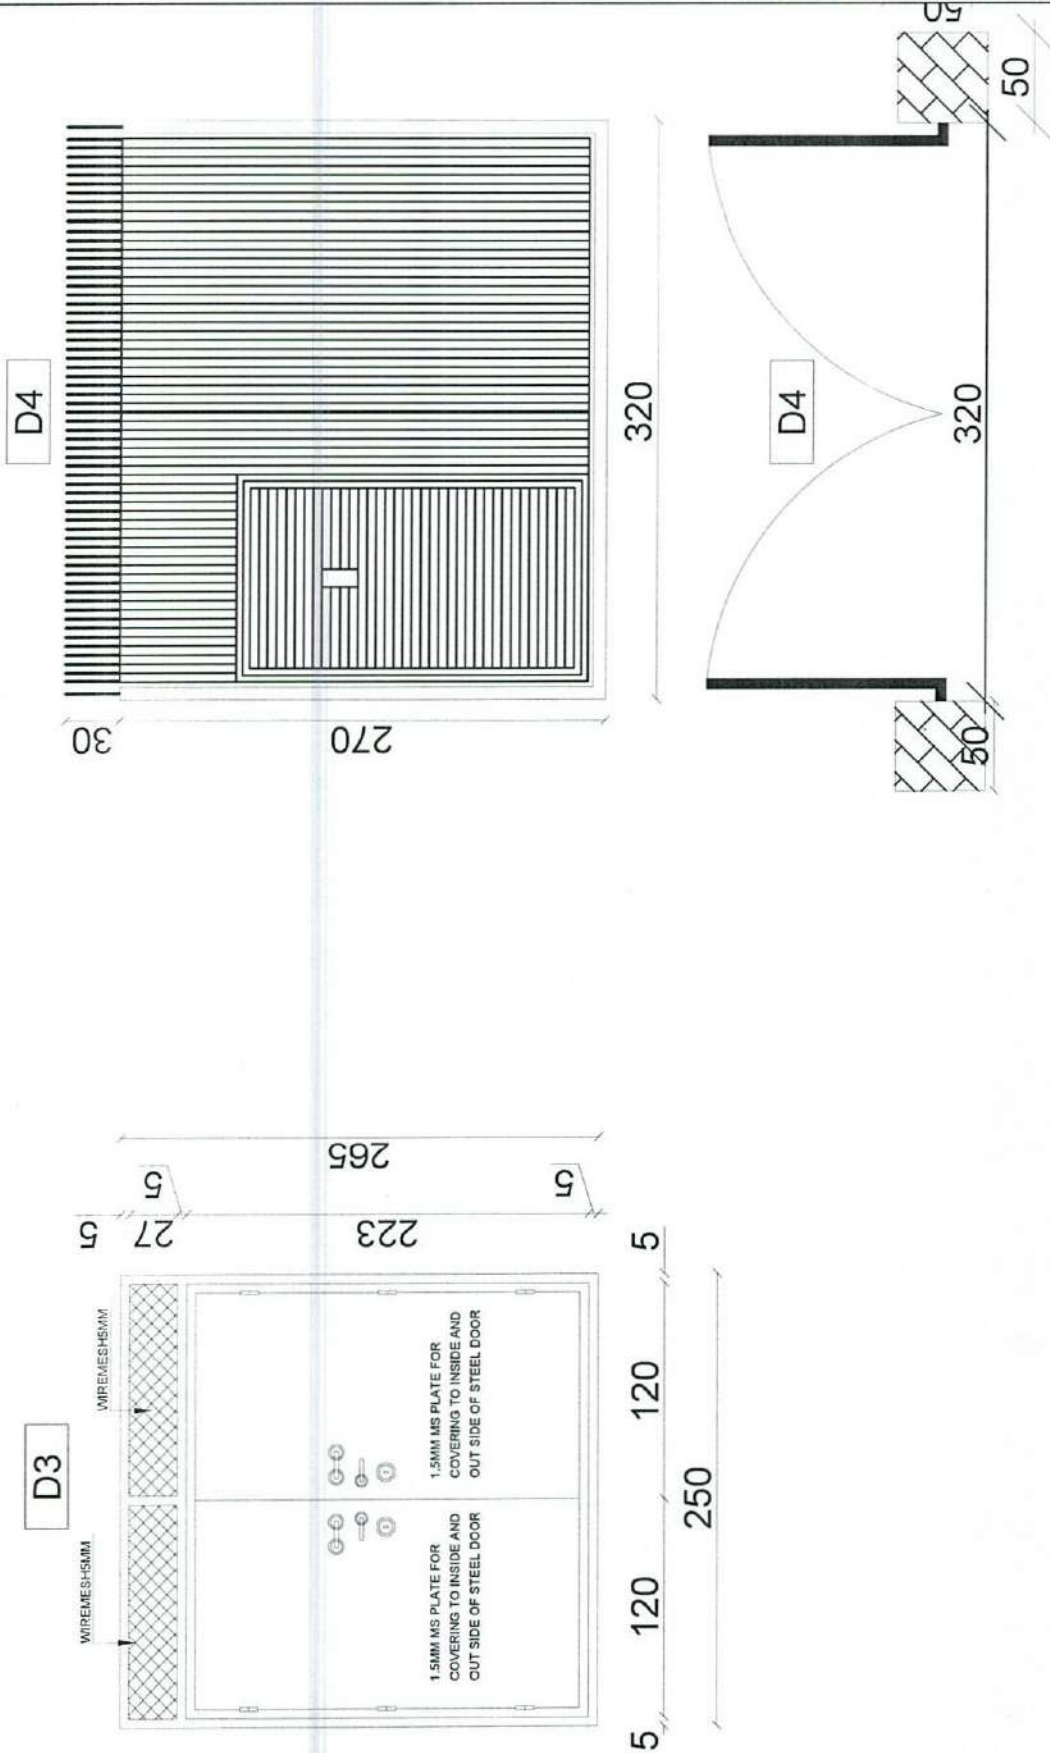

09 REF. A109

SITE & GENERATOR R DOOR DETAILS
SCALE: 1:25

09 REF. A109

OWNER: AFGHAN TELECOM
AFGHAN TELECOM
Salam Telecommunication Company
AFGHANISTAN



ISSUE DATE: 14/02/2025
ACTUAL DATE: 14/02/2025
SCALE: 1:25

CHECKED BY:
DRAWN BY:
CIVIL TEAM


PROJECT TITLE / NO:
GSM SITES

DRAWING TITLE:
SITE & GENERATOR R DOOR DETAILS


REVISION NO. DATE DESCRIPTION

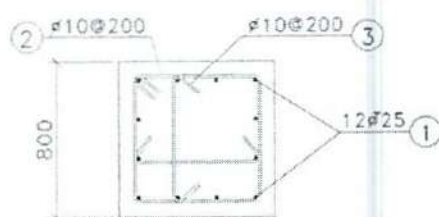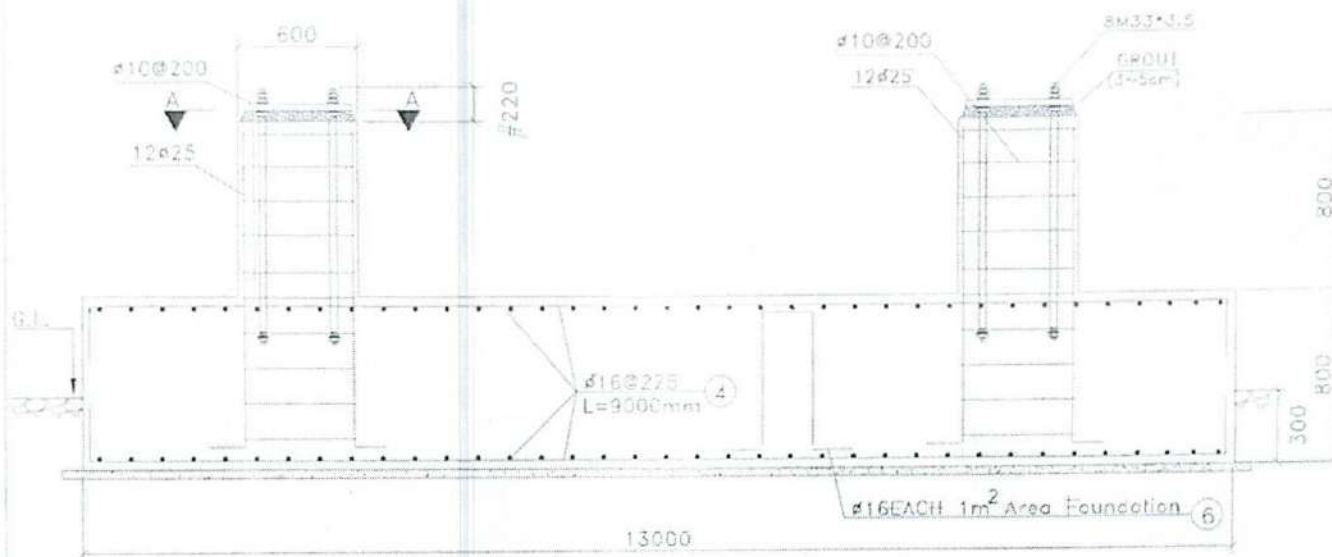


SECTION A-A

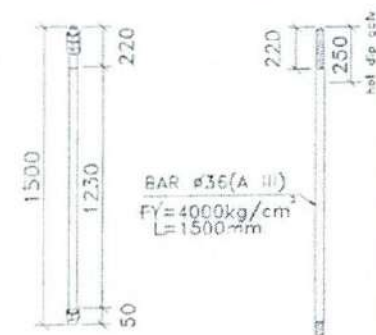

ANCHOR BOLT

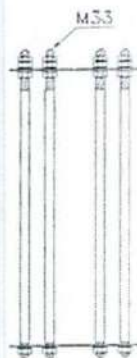

TEMPLATE
PL 4mm

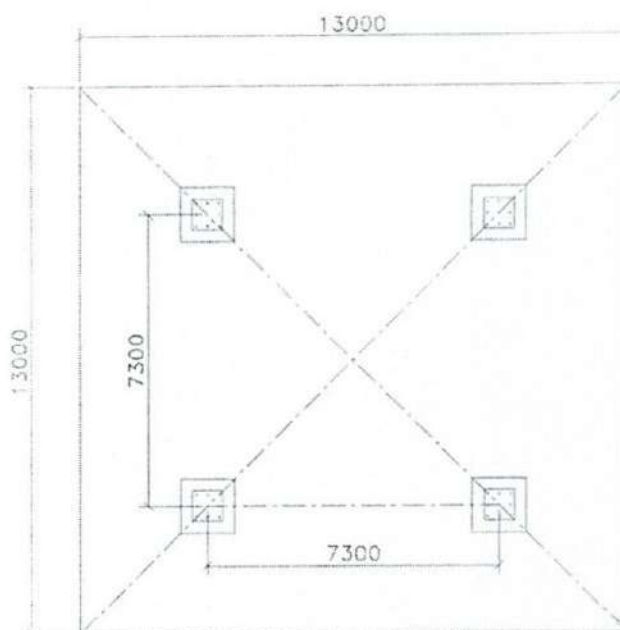

NOTES:

- 1) All DIMENSION ARE IN mm
- 2) F_c OF CONCRETE = 250 kg/cm²
- 3) F_y OF LONGITUDINAL BARS = 4000 kg/cm²
- 4) COVER = 7,5 cm
- 5) SOIL ALLOWABLE STRESS = 4.0 kg/cm²
- 6) CONCRETE TO BE POURED MAX. IN TWO STAGES.
- 7) CONCRETE TO CONFIRM TO SPECIFICATION.

BILL OF MATERIAL



No.	Shape	Dia mm	Length	Qty	Total Length	Total Weight
1	1450 250	25	1.70	48	82	314
2	50 100	10	2.80	32	90	55
3	100 650 100	10	0.85	64	54	34
4	9000	16	9.00	232	2088	3294
5	550 2750	16	3.10	464	1438	2269
6	300 400 300	16	2.30	170	391	617
CON. VOL. = 136.4 m ³						TOTAL WEIGHT: 6583 (kg)

Rev.	By	Check	Approved	Date
1	1	1	1	1
Client: TAIGHAN TELECOM				
Project: WB70m-FPA6-W180				
Info: WB-70m MAT Foundation				
Drawing: C-Rect-040.02 cm2				
Site Address: 1				
Unit: mm		Structure Code:	Site No.	
Scale: None		Site Name:	Site Type:	
Project No.		Drawing No.	Sheet No.	

Material Specification			
No	Item	Spec	Standard/Grade
1	Angles	EN-10056-1	EN10025:1990-S355JR Galvanized To ASTM123
2	Cover Plate And Fillers	EN-10051	EN10025:1990-S355JR-S235JR Galvanized To ASTM123

PANEL 2 PACKING LIST


ITEM	PART No.	FORM	SIZE	WIDTH	LENG.	QTY
1	WB-201	L	70*70*6	-	5000	4
2	WB-202	PL	5	99	215	4
3	WB-203	PL	5	92	152	4
4	WB-204	PL	5	93	149	4
5	WB-205	L	60*60*5	-	235	4
6	WB-206	PL	5	55	235	8
7	WB-207	PL	5	92	155	4
8	WB-208	PL	5	93	191	4
9	WB-211	L	50*50*4	-	1636.5	4
10	WB-212	L	50*50*4	-	1712.5	4
11	WB-213	L	50*50*4	-	1767	4
12	WB-214	L	40*40*4	-	1635	4
13	WB-215	L	50*50*4	-	1837.5	4
14	WB-216	L	50*50*4	-	1915	4
15	WB-217	L	50*50*4	-	1970.5	4
16	WB-218	L	40*40*4	-	1007	1
17	WB-219	L	40*40*4	-	1007	2
18	WB-220	L	40*40*4	-	1192	1
19	WB-221	L	40*40*4	-	487.5	5
20	WB-222	L	40*40*4	-	1166	3
21	WB-223	L	40*40*4	-	1351	1
22	BOLT	M	12*40	-		40
23	BOLT	M	12*45	-		8
24	BOLT	M	12*50	-		104
25	BOLT	M	16*55	-		32

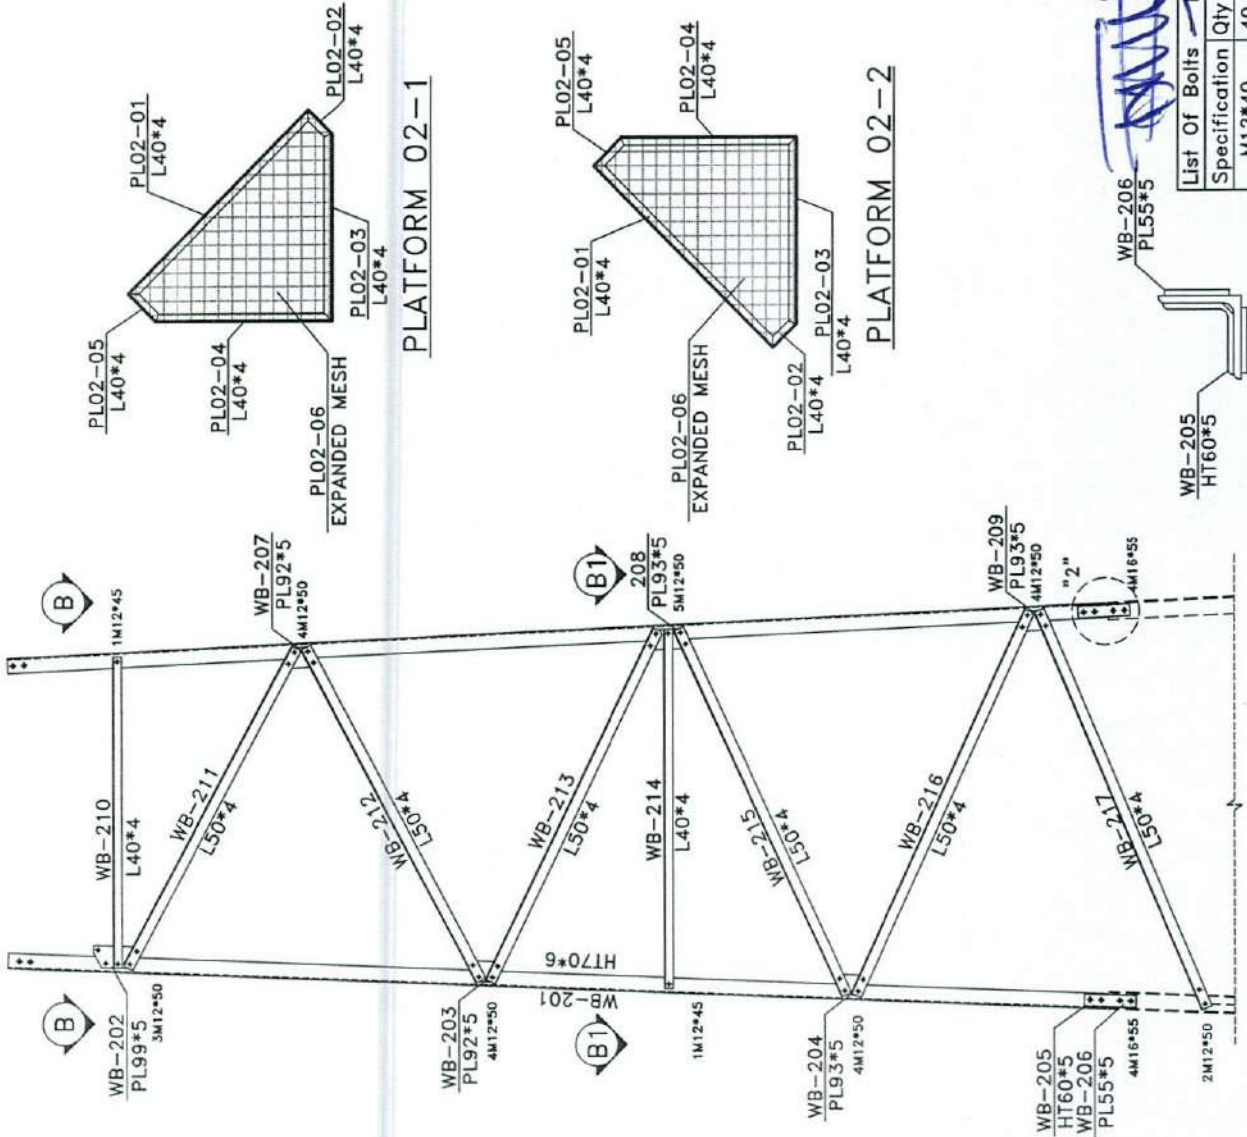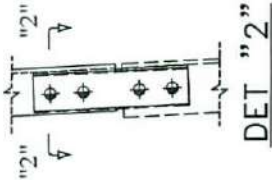


Rev.	Designed	Drawn	Checked	Approved	Date	Description
00	M.Doneshwar					
Project: WB70						
Title: WB70m-EPA35-WS180						
Site Address: PANEL 2						
Structure Code: --						
Scale: None						
Project No.: WB70-MP-02						
Sheet No.: --						

List Of Bolts	Specification	Qty	Material
M12*40	40	GR8.8	
M12*45	8	GR8.8	
M12*50	104	GR8.8	
M16*55	32	GR8.8	

SECTION 2-2

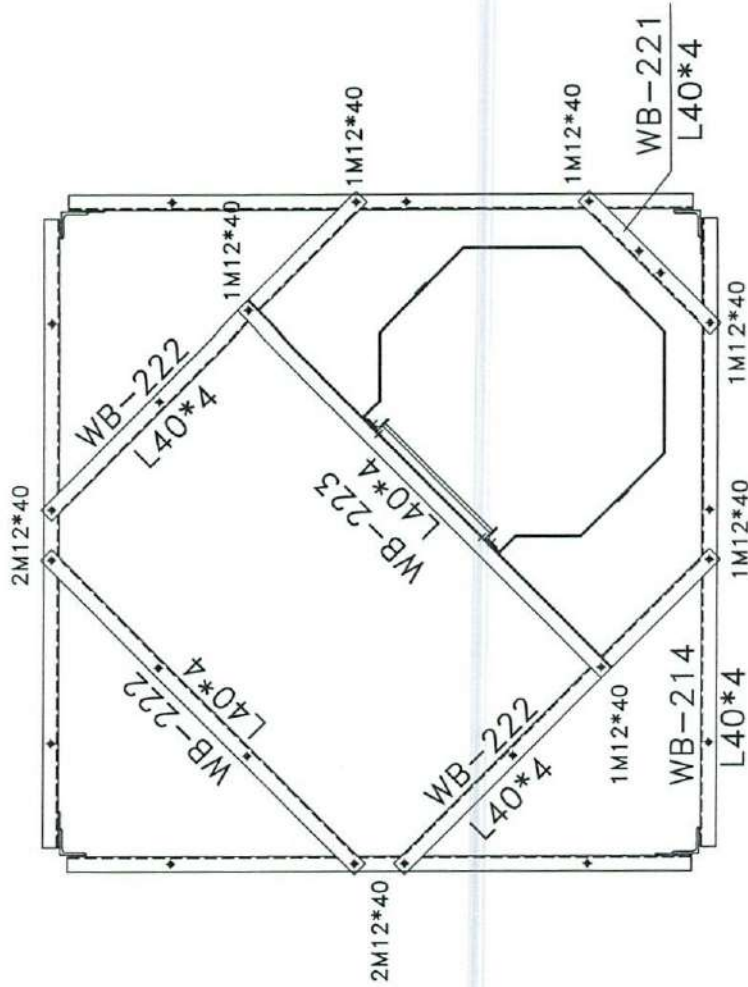

SECTION B1-B1

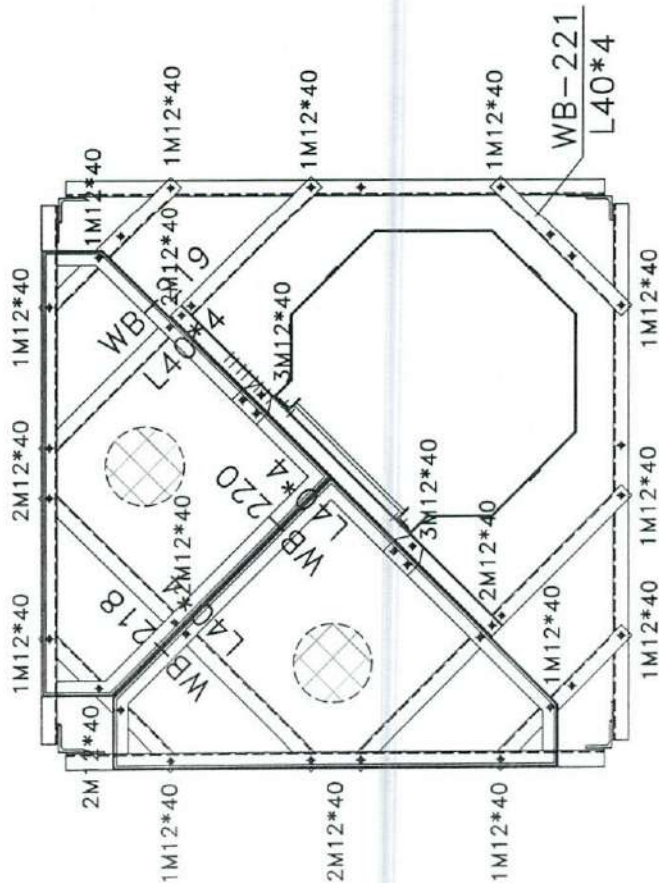

SECTION B-B

PLATFORM PL02 BILL OF MATERIAL

ITEM	PART No.	FORM	SIZE	WIDTH	LENG	QTY	kg/m	UWP	WPT	PLO	PW	SN	REMARKS
1	PL02-01	L	40*40*4	-	1153.5	1	2.42	2.79	2.8	2	5.6	-	ST37
2	PL02-02	L	40*40*4	-	149	1	2.42	0.36	0.4	2	0.7	-	ST37
3	PL02-03	L	40*40*4	-	833	1	2.42	2.02	2.0	2	4.0	-	ST37
5	PL02-04	L	40*40*4	-	797	1	2.42	1.93	1.9	2	3.9	-	ST37
6	PL02-05	L	40*40*4	-	174.5	1	2.42	0.42	0.4	2	0.8	-	ST37
7	PL02-06	MESH	30	-	930	1	3.39	3.15	3.2	2	6.3	-	ST37
									11	kg.	21	kg.	

[Handwritten signature]

Rev.	00	Designed	M. Daneshvar	Drawn	Checked	Approved	Date	Description
Sec : ---								
Project: WB-70m								
Title: WB70m-EPA35-WS180 PANEL 2								
Site Address: --								
Structure Code : Site No:								
Scale: None Site Name:								
Project No.: Drawing No.: WB70-MP-02-0 Sheet No.:								




Material Specification			
No	Item	Spec	Standard/Grade
1	Angles	EN-10056-1	EN10025:1990-S355JR-S235JR Galvanized To ASTM123
2	Cover Plate And Filler	EN-10051	EN10025:1990-S355JR-S235JR Galvanized To ASTM123

PANEL 3 PACKING LIST



ITEM	PART No	FORM	SIZE	WIDTH	LEN	QTY
1	WB-301	L	80*80*6	-	5000	4
2	WB-302	PL	5	103	212	4
3	WB-303	PL	5	104	159	4
4	WB-304	PL	5	105	156	4
5	WB-305	L	70*70*5	-	285	4
6	WB-306	PL	5	65	285	8
7	WB-306X	PL	2	50	100	4
8	WB-306Y	PL	2	50	175	4
9	WB-307	PL	5	104	161	4
10	WB-308	PL	5	105	216.5	4
11	WB-309	PL	5	105	155	4
12	WB-310	L	40*40*4	-	1860	4
13	WB-311	L	60*60*4	-	2040	4
14	WB-312	L	60*60*4	-	2118	4
15	WB-313	L	60*60*4	-	2176.5	4
16	WB-314	L	45*45*4	-	2085	4
17	WB-315	L	60*60*4	-	2249.5	4
18	WB-316	L	60*60*4	-	2329	4
19	WB-317	L	60*60*4	-	2361	4
20	WB-318	L	40*40*4	-	1325	3
21	WB-319	L	40*40*4	-	1510	1
22	WB-320	L	40*40*4	-	487.5	2
23	WB-321	L	40*40*4	-	1325	1
24	WB-322	L	40*40*4	-	1651.5	2
25	WB-323	L	40*40*4	-	1510	1
26	BOLT	M	12*40	-	20	8
27	BOLT	M	12*45	-	8	104
28	BOLT	M	12*50	-	104	40
29	BOLT	M	16*55	-	40	

List Of Bolts - PANEL 3		
Specification	Qty	Material
M12*40	20	GR8.8
M12*45	8	GR8.8
M12*50	104	GR8.8
M16*55	40	GR8.8

Rev.	00	M.Doneshvar	Designed	Drawn	Checked	Approved	Date	Description
 TOWERIST								
Unit: mm			Scale: None			Project No.:		
Structure Code :			Site Name:			Site Type:		
Drawing No.: WB70-MP-03			Sheet No.:					
Project: WB70			Title: WB70m-EPA35-WS180 PANEL 3			Site Address: --		
Sec :			WB70					

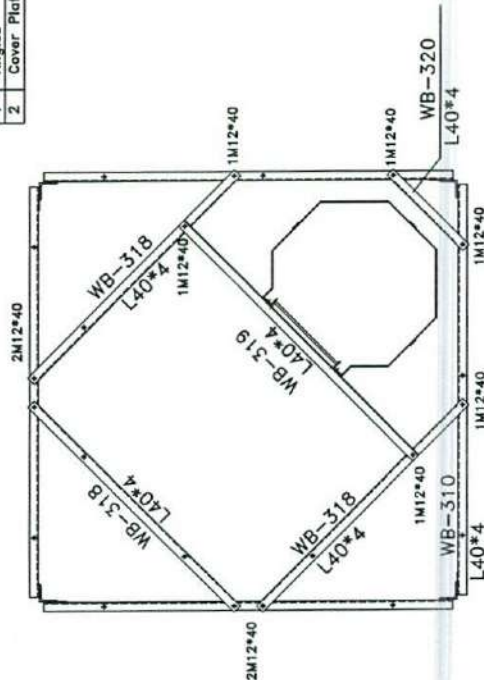


SECTION C-C

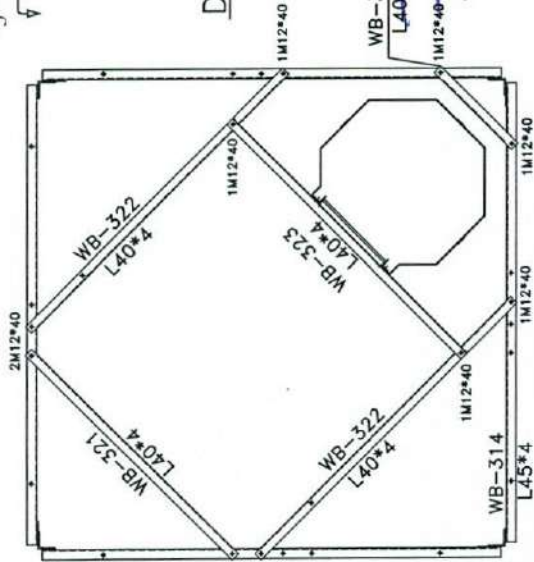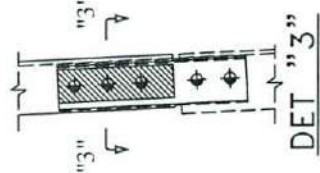

SECTION C1-C1




SECTION 3-3

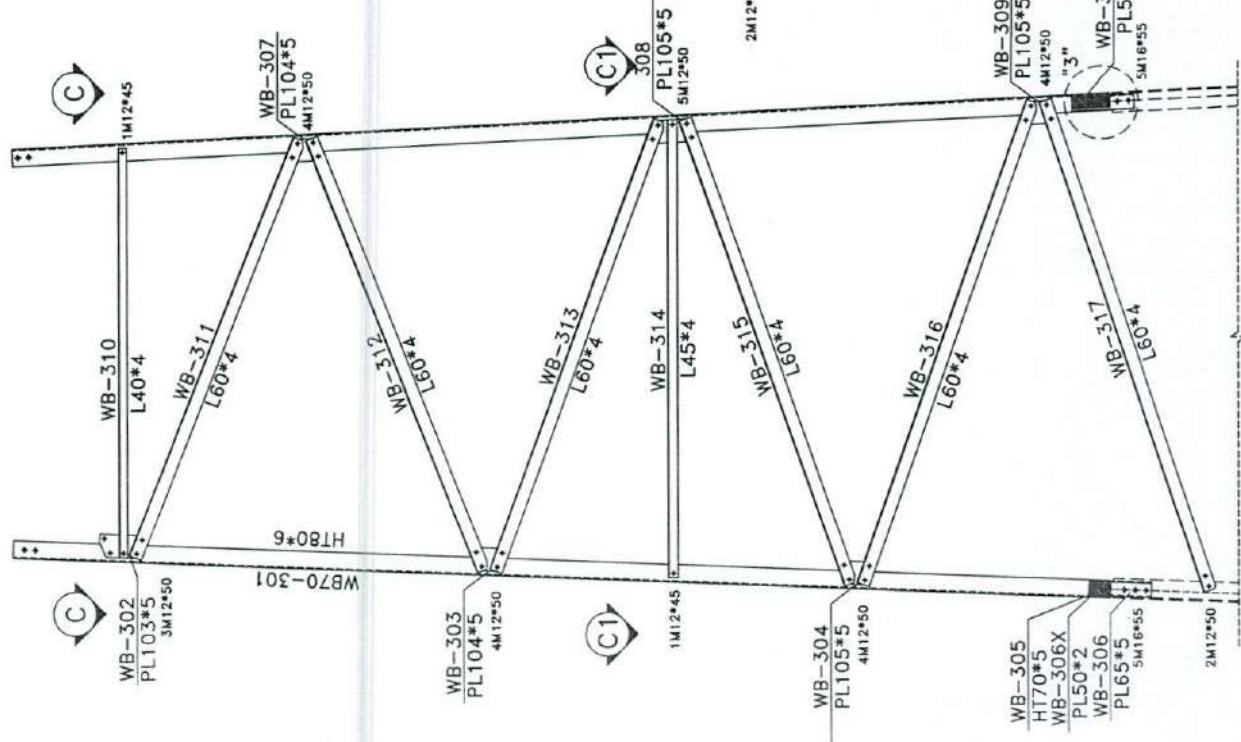

THIS SECTION NEED TO FILLER.
FILLER AND LEGS MARKED WITH "RED COLOR"

Material Specification			
No	Item	Spec	Note
1	Angles	EN-10056-1	EN10025:1990-S355JR Galvanized To ASTM123
2	Cover Plate And Fillers	EN-10051	EN10025:1990-S355JR Galvanized To ASTM123

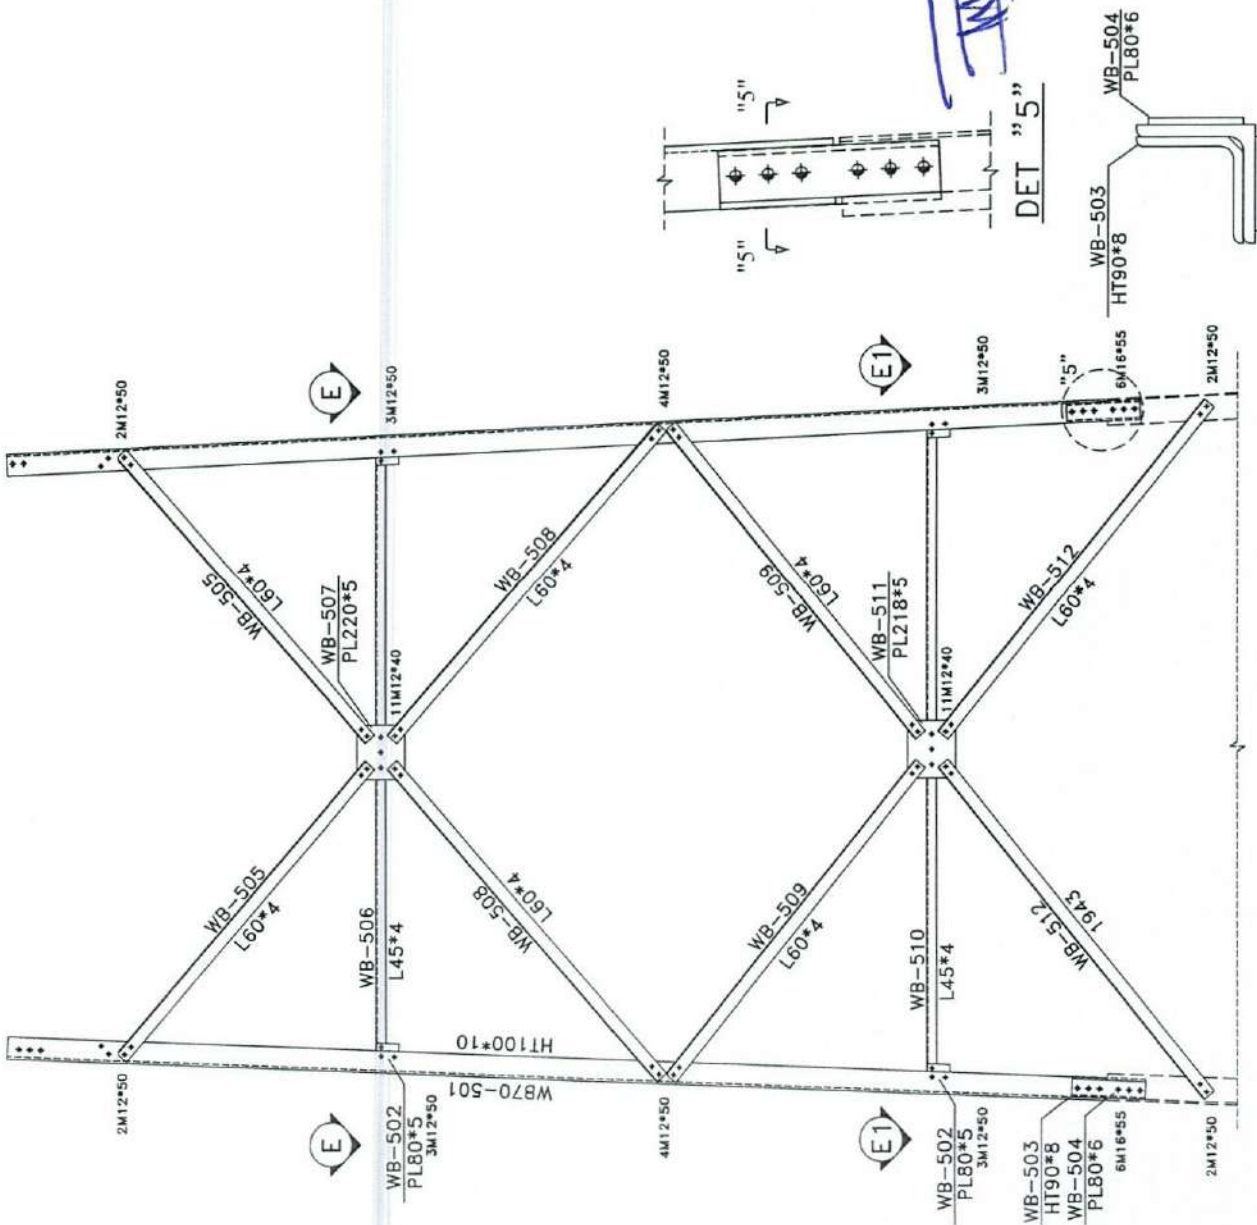

PANEL 5 PACKING LIST

ITEM	PART No.	FORM	SIZE	WOTH	LENG	QPT
1	WB-501	L	100*100*10	-	5000	4
2	WB-502	PL	5	80	103	16
3	WB-503	L	90*90*8	-	335	4
4	WB-504	PL	6	80	335	8
5	WB-505	L	60*60*4	-	1737	8
6	WB-506	L	45*45*4	-	2798	4
7	WB-507	PL	5	220	249	4
8	WB-508	L	60*60*4	-	1881	8
9	WB-509	L	60*60*4	-	1823	8
10	WB-510	L	45*45*4	-	3023	4
11	WB-511	PL	5	218	263	4
12	WB-512	L	60*60*4	-	1943	8
13	WB-513	L	40*40*4	-	1972	1
14	WB-514	L	40*40*4	-	784.5	6
15	WB-515	L	40*40*4	-	1972	1
16	BOLT	M	12*40	-	-	103
17	BOLT	M	12*50	-	-	112
18	BOLT	M	16*55	-	-	48


List Of Bolts - PANEL 5		
Specification	Qty	Material
M12*40	103	GR8.8
M12*50	112	GR8.8
M16*55	48	GR8.8

Handwritten signature


DET "5"

SECTION 5-5

Rev.	00	Designed	M.Daneshvar	Drawn		Checked		Approved		Date		Description	
TOWERIST Unit: mm Scale: None Project No.:													
Sec : ---													
Project: WB70													
Title : WB70m-EPA35-WS180 PANEL 5													
Site Address: ---													
Structure Code : Site No:													
Site Name: Site Type:													
Drawing No.: WB70-MP-06 Sheet No.:													

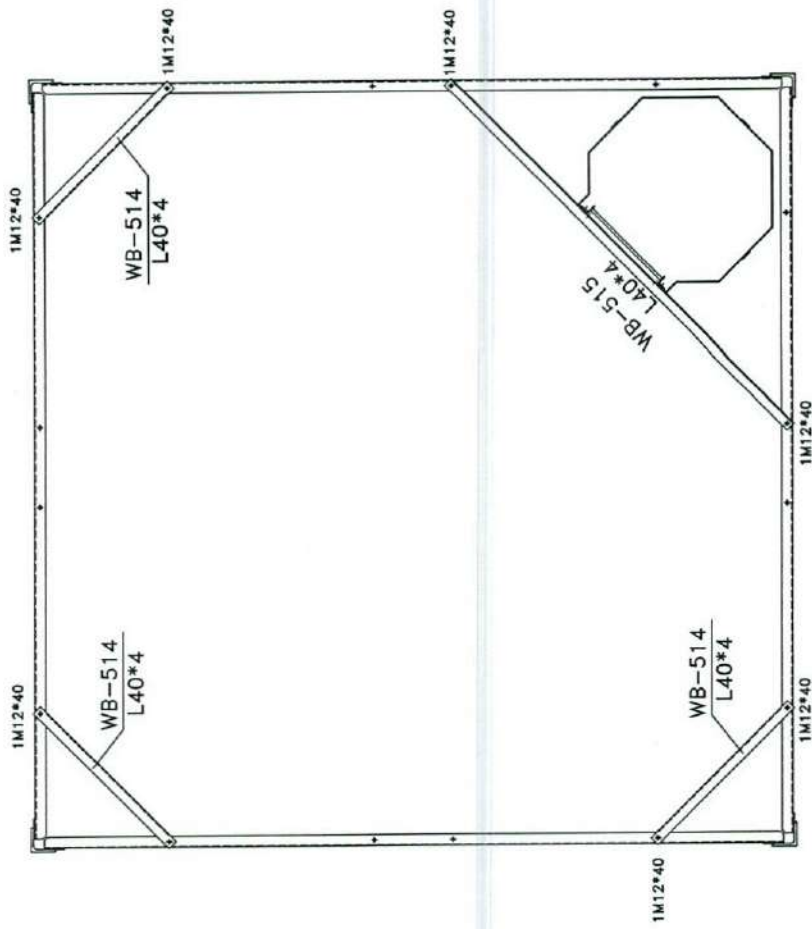

SECTION E1-E1

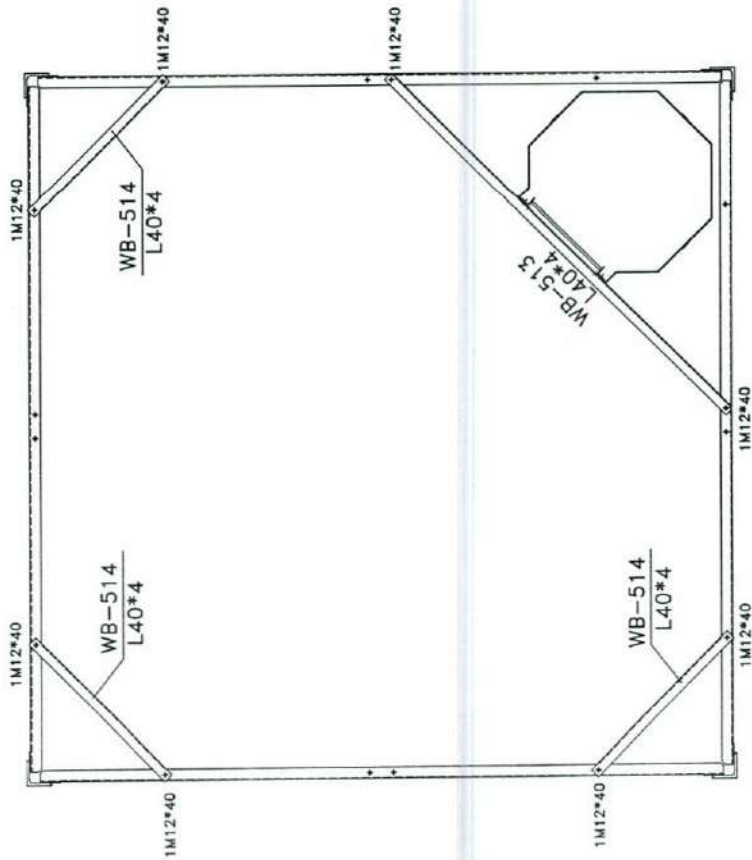

SECTION E-E

Handwritten signature in blue ink.

00	M.Daneshvar	Rev.	Designed	Drawn	Checked	Approved	Date	Description
Sec :								
Project: WB70								
Title : WB70m-EPA35-WS180 PANEL 5								
Site Address: --								
Structure Code :								
Site Name:								
Drawing No.: WB70-MP-07								
Sheet No.:								




Unit: mm
Scale: None
Project No.:

Item		Material Specification	
No	Item	Spec	Standard/Grade
1	Angles	EN-10056-1	EN10025:1990-S235JR Galvanized To ASTM123
2	Cover Plate And Fillers	EN-10051	EN10025:1990-S235JR Galvanized To ASTM123


PANEL 6 PACKING LIST

ITEM	PART No.	FORM	SIZE	WIDTH	LENG	QTY
1	WB-601	L	120*120*10	-	5000	4
2	WB-602	PL	5	90	102	16
3	WB-603	L	110*110*10	-	310	4
4	WB-604	PL	6	90	310	4
5	WB-604X	PL	6	90	310	4
6	WB-604Y	PL	2	80	130	4
7	WB-604Z	PL	2	80	170	4
8	WB-605	L	70*70*5	-	1885	8
9	WB-606	L	50*50*4	-	3218.5	4
10	WB-607	PL	5	246	313	4
11	WB-608	L	70*70*5	-	2020.5	8
12	WB-609	L	70*70*5	-	1974	8
13	WB-610	L	50*50*4	-	3444	4
14	WB-611	PL	5	243	328	4
15	WB-612	L	70*70*5	-	2088	8
16	WB-613	L	40*40*4	-	1965	2
17	WB-614	L	50*50*4	-	2846	1
18	WB-615	L	40*40*4	-	1067	6
19	WB-616	L	40*40*4	-	663	2
20	BOLT	M	12*40	-	-	52
21	BOLT	M	12*50	-	-	80
22	BOLT	M	16*50	-	-	96
23	BOLT	M	16*60	-	-	56

List Of Bolts - PANEL 6		
Specification	Qty	Material
M12*40	52	GR8.8
M12*50	80	GR8.8
M16*50	96	GR8.8
M16*60	56	GR8.8

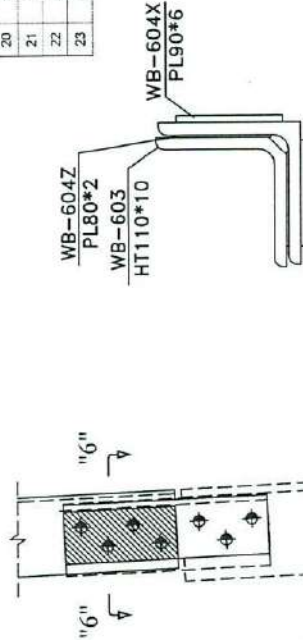

SECTION 6-6

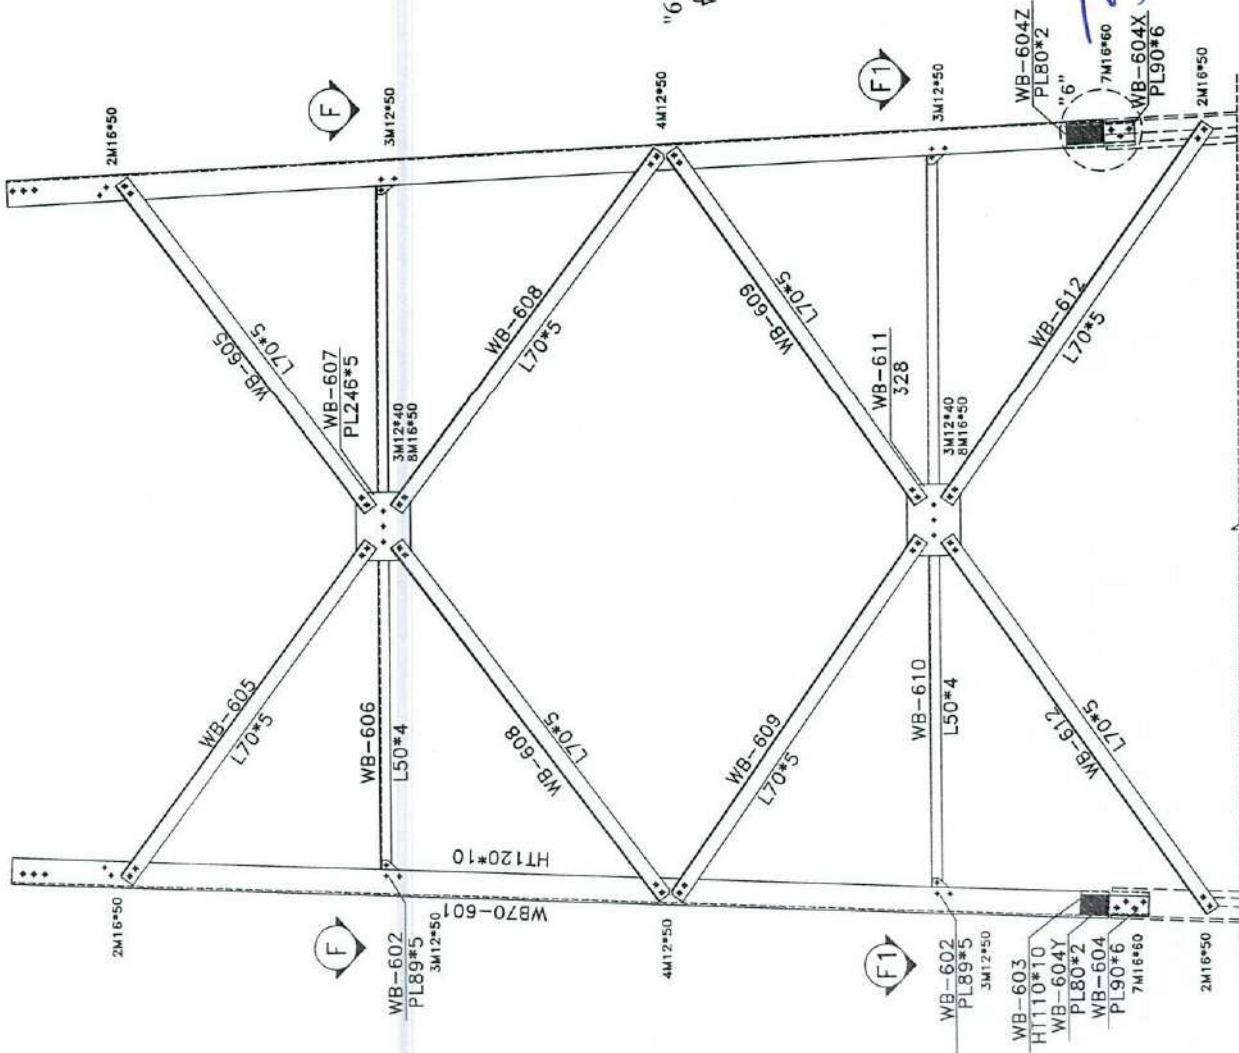

Rev.	Desig.	Drawn	Checked	Approved	Date	Description
00	M.Donathvar					

Sec : ---						
-----------	--	--	--	--	--	--

Project: WB70						
---------------	--	--	--	--	--	--

Title: WB70m-EPA35-WS180 PANEL 6						
----------------------------------	--	--	--	--	--	--

Site Address: --						
------------------	--	--	--	--	--	--


Structure Code :						
------------------	--	--	--	--	--	--

Site Name:						
------------	--	--	--	--	--	--

Drawing No.: WB70-MP-08						
-------------------------	--	--	--	--	--	--

Sheet No.:						
------------	--	--	--	--	--	--

THIS SECTION NEED TO FILLER.
FILLER AND LEGS MARKED WITH "GREEN COLOR"

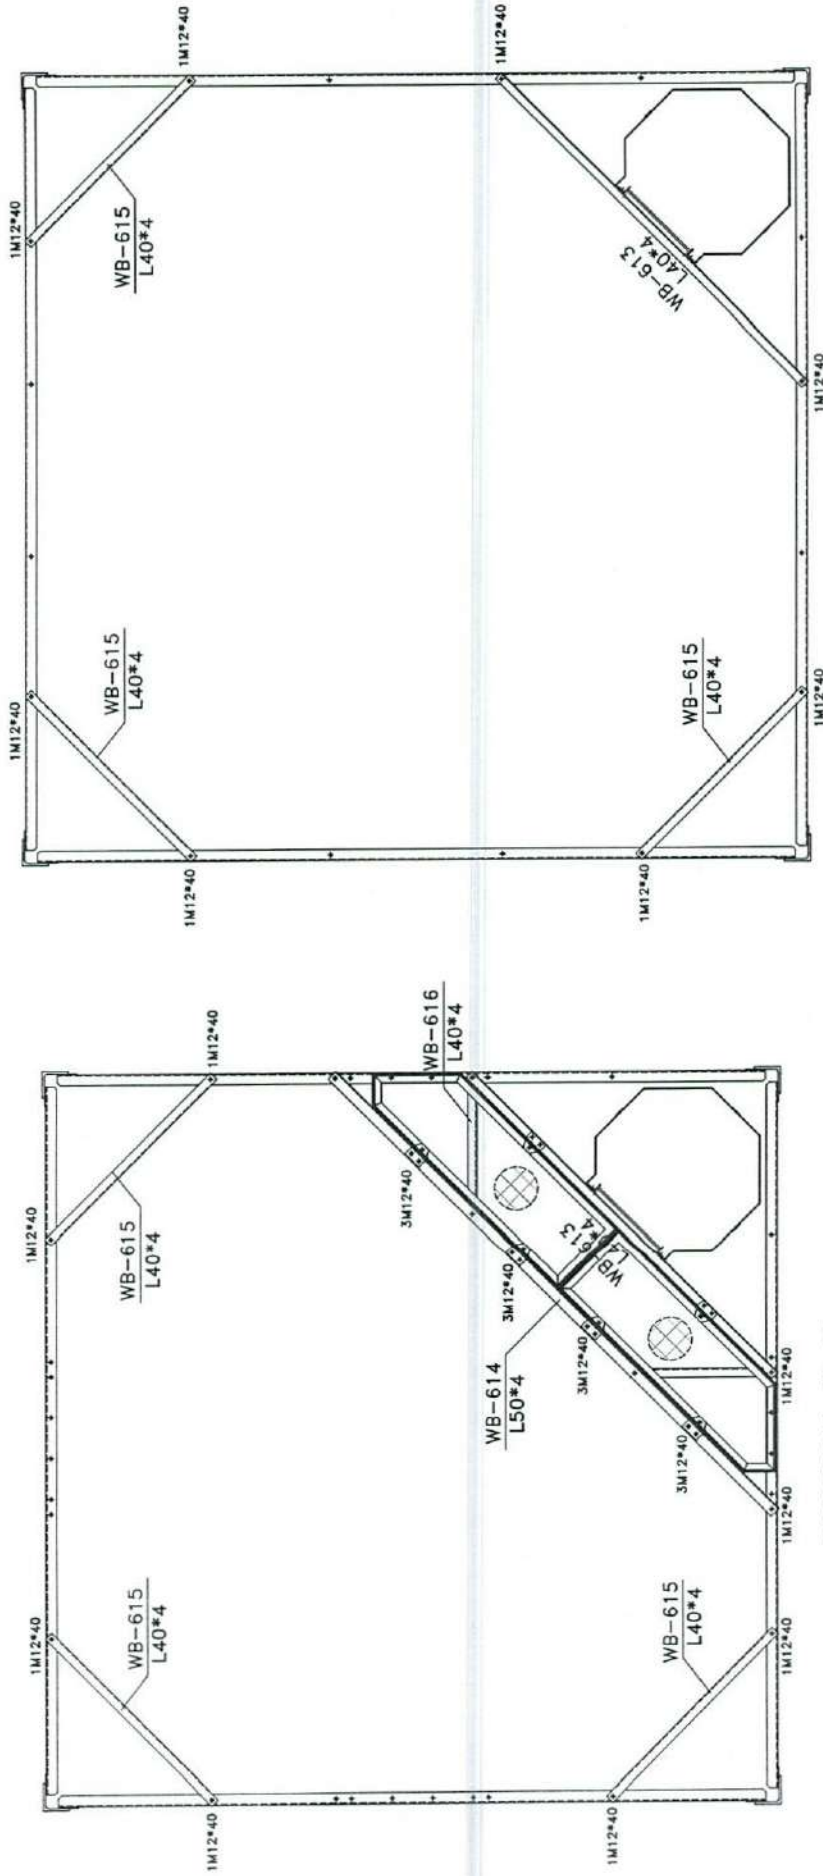

SECTION F-F

SECTION F1-F1

PLATFORM PLO6 BILL OF MATERIAL

ITEM	PART No.	FORM	SIZE	WIDTH	LENG.	QTY	Kg/m	WGP	WPT	PTQ	PTW	SN	REMARKS
1	PLO6-01	L	40*40*4	-	1182	1	2.42	2.86	2.9	2	5.7	-	ST37
2	PLO6-02	L	40*40*4	-	139	1	2.42	0.34	0.3	2	0.7	-	ST37
3	PLO6-03	L	40*40*4	-	390.5	1	2.42	0.95	0.9	2	1.9	-	ST37
5	PLO6-04	L	40*40*4	-	1003.5	1	2.42	2.43	2.4	2	4.9	-	ST37
6	PLO6-05	L	40*40*4	-	375.5	1	2.42	0.91	0.9	2	1.8	-	ST37
7	PLO6-06	MESH	30	-	1271.5	1	3.39	4.31	4.3	2	8.6	-	ST37
									12	kg.	24	kg.	

[Handwritten signature]

00 M.Daneshvar	Designed	Drawn	Checked	Approved	Date	Description
Rev.						

Sec : ---

Project: WB70

Title : WB70mp-EPA35-WS180
PANEL 6

Site Address: --

Structure Code : Site No:

Unit: mm Site Name:


Scale: None Project No.: WB70-MP-09

Sheet No.:



Material Specification


Material Specification			
No	Item	Spec	Standard/Grade
1	Angles	EN-10056-1	EN10025:1990-S355JR-S235JR
2	Cover Plate And Filler	EN-10051	EN10025:1990-S355JR-S235JR

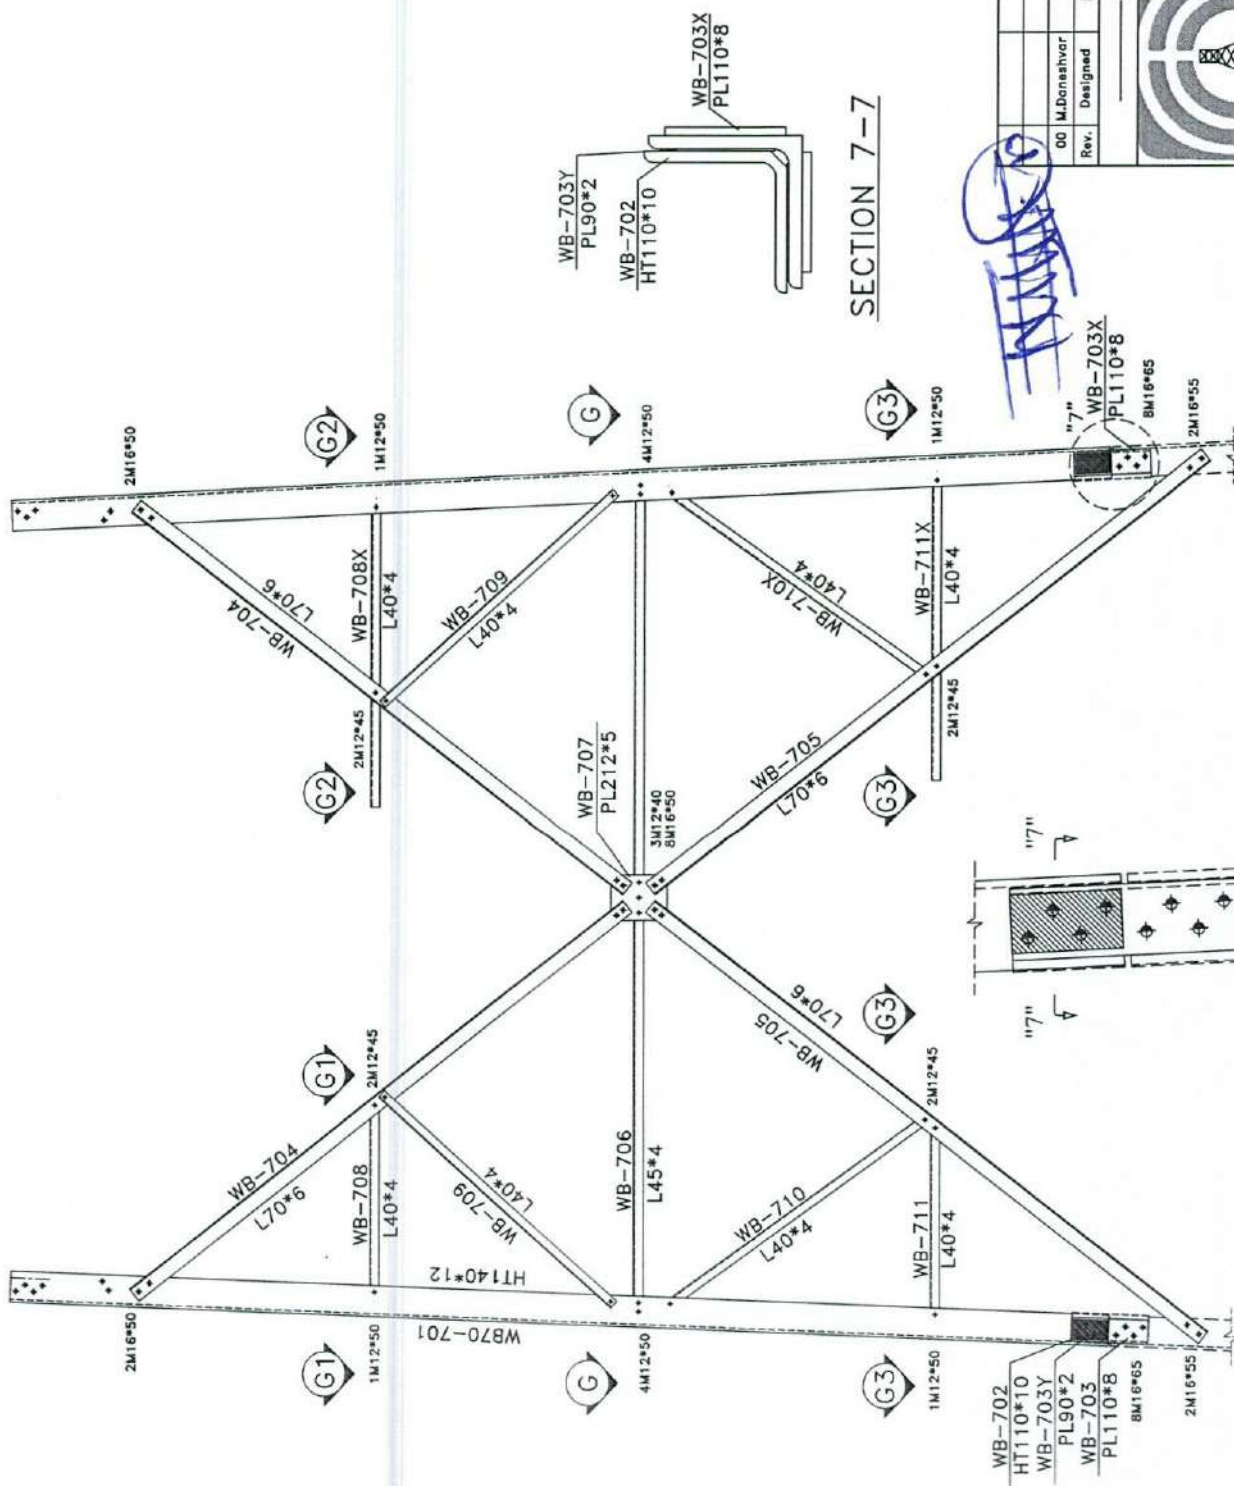


THIS SECTION NEED TO FILLER.
FILLER AND LEGS MARKED WITH
"YELLOW COLOR"

List Of Bolts – PANEL 7	
Specification	Qty
M12*40	40
M12*45	32
M12*50	48
M16*50	48
M16*55	16
M16*65	64


[illegible]

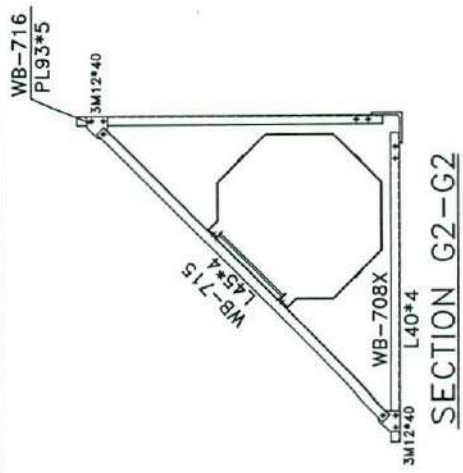


SECTION G2-G2

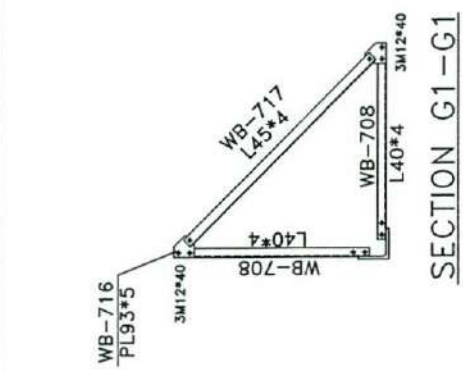


SECTION G1-G1

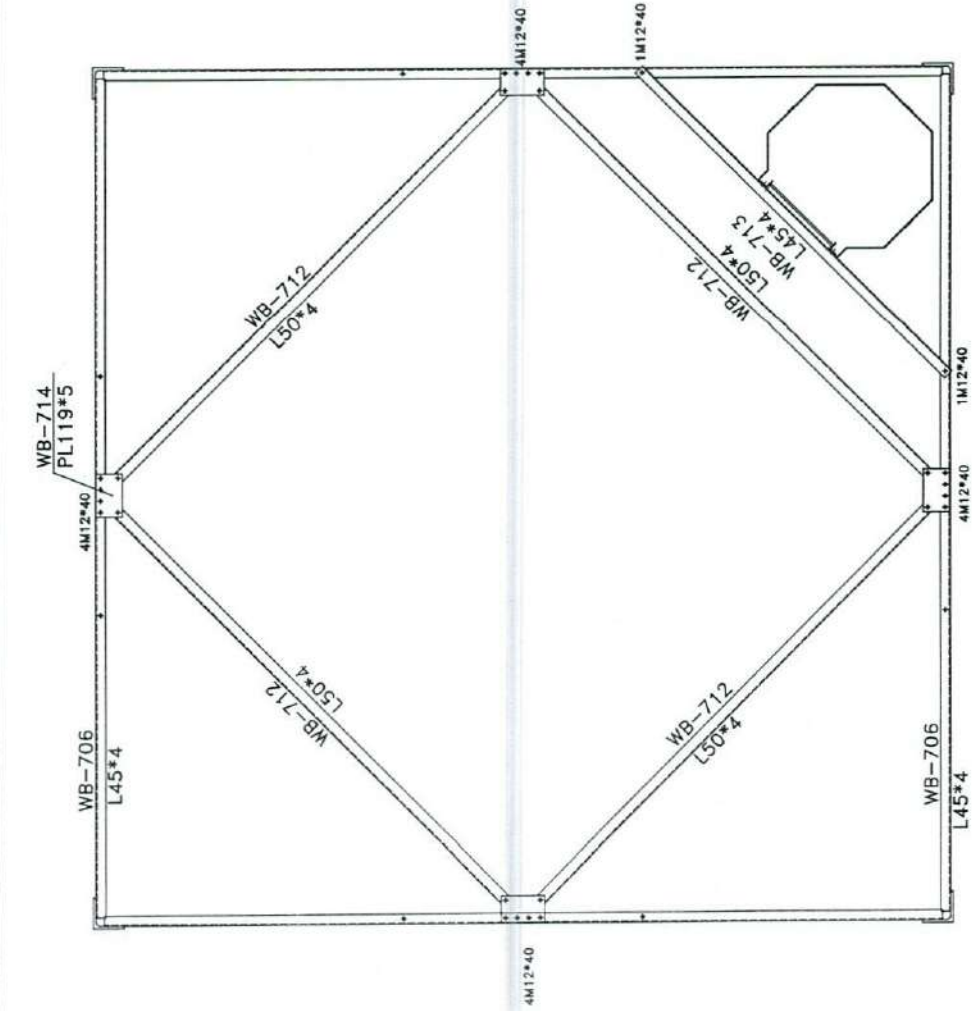

SECTION G-G

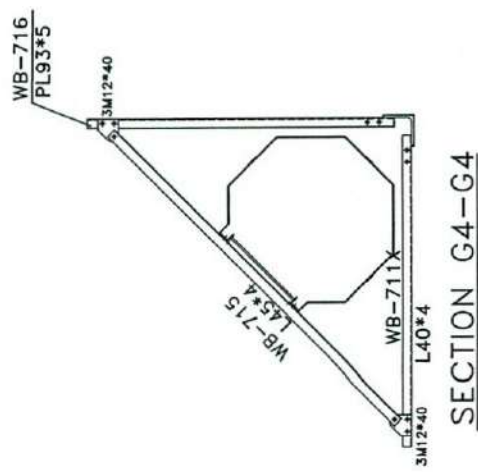

SECTION G4-G4

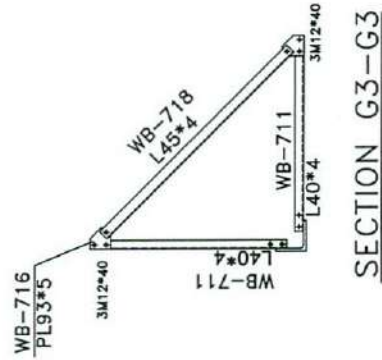

SECTION G3-G3

[Handwritten signature]

Rev.	Designed	Drawn	Checked	Approved	Date	Description
00	M.Daneshvar					
Sec : ---						
Project: WB70						
Title : WB70m-EPA35-WS180 PANEL 7						
Site Address: --						
Structure Code :						
Site Name:						
Drawing No.: WB70-MP-11						
Project No.:						
Unit: mm						
Scale: None						
Site No:						
Site Type:						
Sheet No.:						




Material Specification			
No	Item	Spec	Note
1	Angles	EN-10056-1	EN10025:1990-S355JR Galvanized To ASTM123
2	Cover Plate And Fillers	EN-10051	EN10025:1990-S355JR Galvanized To ASTM123

PANEL 8 PACKING LIST

ITEM	PART No.	FORM	SIZE	WIDTH	LENG	QTY
1	WB-801	L	140*140*14	-	5000	4
2	WB-802	L	130*130*12	-	430	4
3	WB-803	PL	10	120	430	4
3	WB-803X	PL	10	120	430	4
5	WB-804	L	70*70*6	-	3005	8
6	WB-805	L	70*70*6	-	3312	8
7	WB-806	L	45*45*4	-	4263	4
8	WB-807	PL	6	230	255	4
9	WB-808	L	40*40*4	-	1000	6
10	WB-808X	L	40*40*4	-	1400	2
11	WB-809	L	40*40*4	-	1523	8
12	WB-810	L	40*40*4	-	1541	8
13	WB-811	L	40*40*4	-	1000	6
14	WB-811X	L	40*40*4	-	1400	2
15	WB-812	L	60*60*4	-	2849	4
16	WB-813	L	45*45*4	-	1985	1
17	WB-814	PL	5	119	198	4
18	WB-815	L	45*45*4	-	1834	2
19	WB-816	PL	5	93	93	16
20	WB-817	L	45*45*4	-	1277	6
22	BOLT	M	12*40	-		40
24	BOLT	M	12*45	-		32
23	BOLT	M	12*50	-		48
24	BOLT	M	16*50	-		32
24	BOLT	M	16*55	-		32
25	BOLT	M	16*65	-		80


List Of Bolts - PANEL 8		
Specification	Qty	Material
M12*40	40	GR8.8
M12*45	32	GR8.8
M12*50	48	GR8.8
M16*50	32	GR8.8
M16*55	32	GR8.8
M16*70	80	GR8.8

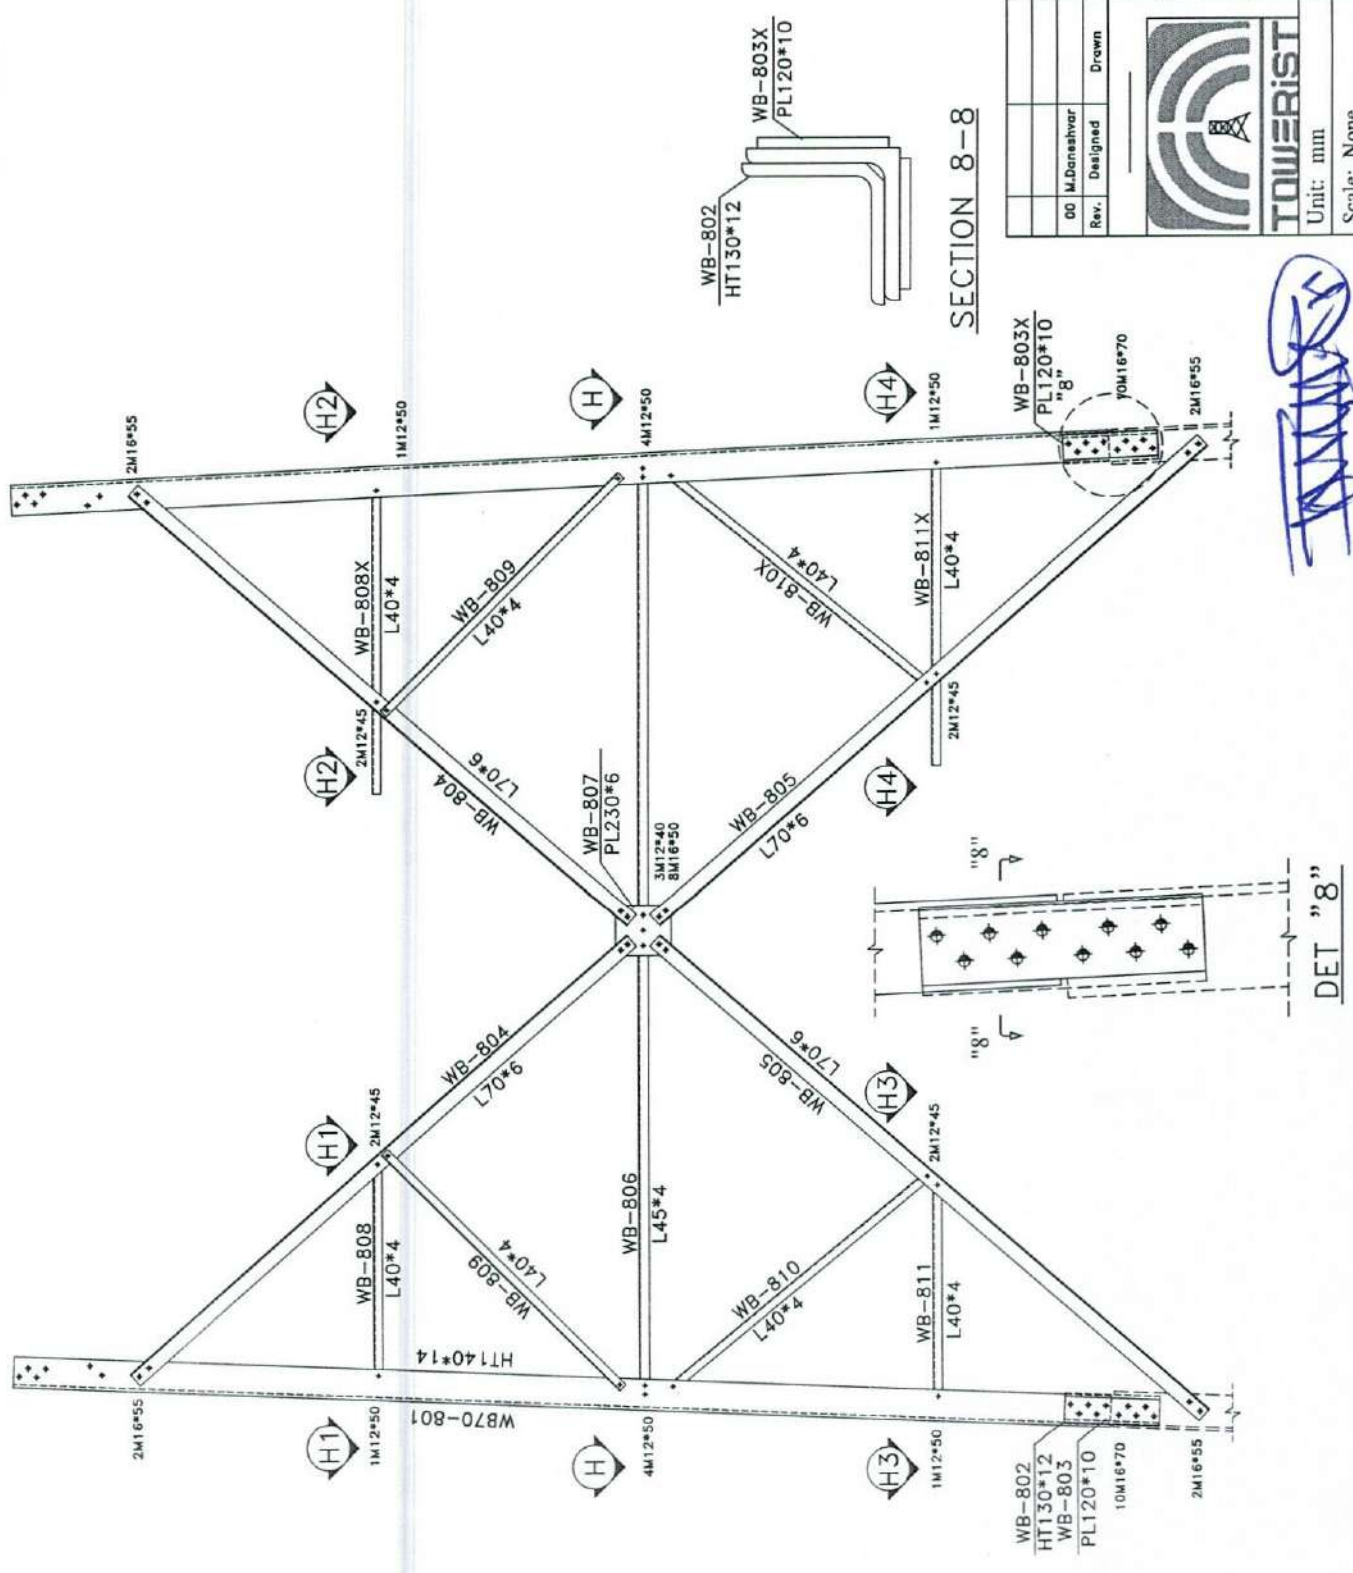


SECTION 8-8

Rev.	00	M.Daneshvar	Designed	Drawn	Checked	Approved	Date	Description
TOWERIST								
Project: WB70 Title: WB70m-EPA35-WS180 PANEL 8 Site Address: --- Structure Code: --- Scale: None Unit: mm Project No.: WB70-MP-12								
Site No.: --- Site Type: --- Sheet No.: ---								


[Handwritten Signature]

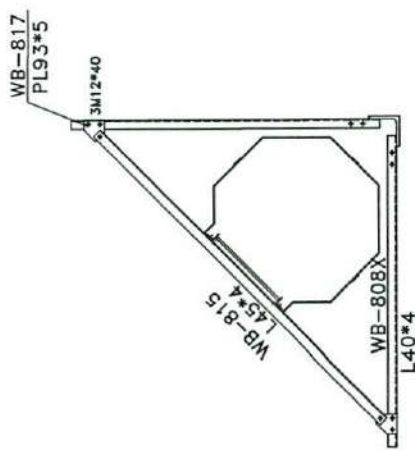


SECTION H2-H2

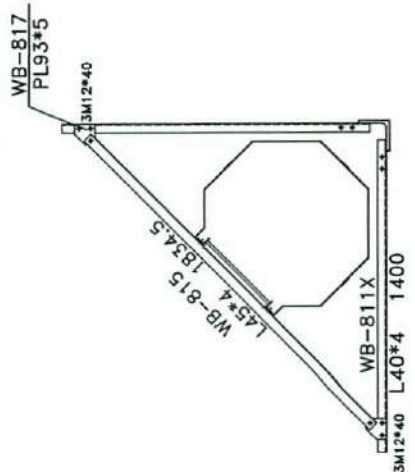


SECTION H4-H4

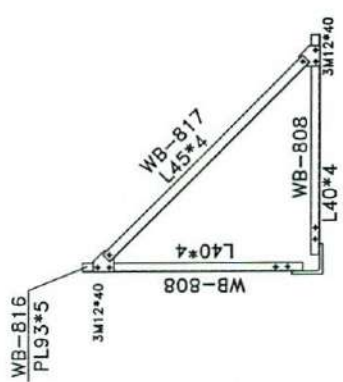

SECTION H1-H1

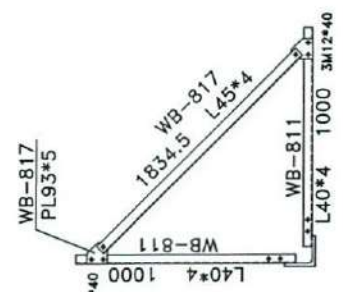

SECTION H3-H3

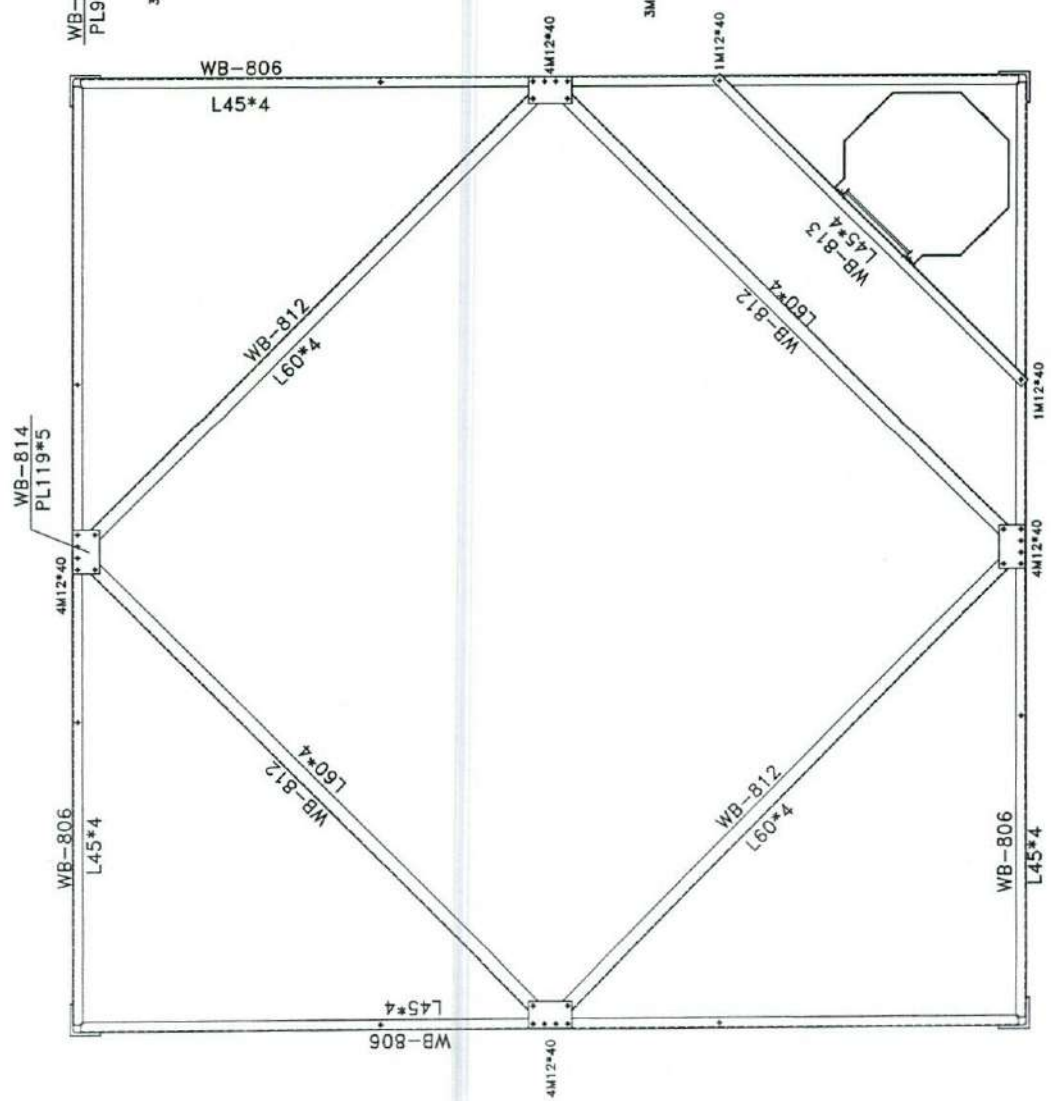

SECTION H-H

Handwritten signature

Rev.	Designed	Drawn	Checked	Approved	Date	Description
00	M.Donahue					
Sec : ---						
Project: WB70						
Title: WB70m-EPA35-WS180 PANEL 8						
Site Address: --						
Unit: mm			Structure Code :		Site No:	
Scale: None			Site Name:		Site Type:	
Project No.:			Drawing No.: WB70-MP-13		Sheet No.:	




No	Item	Spec	Standard/Grade	Note
1	Angles	EN-10056-1	EN10025:1990-S355JR-S235JR	Galvanized To ASTM123
2	Cover Plate And Fillers	EN-10051	EN10025:1990-S355JR-S235JR	Galvanized To ASTM123

PANEL 9 PACKING LIST


ITEM	PART No.	FORM	SIZE	WIDTH	LENG	QTY
1	WB-901	L	160*160*14	-	5000	4
2	WB-902	L	140*140*12	-	510	4
3	WB-903	PL	10	140	510	4
4	WB-903	PL	10	140	510	4
5	WB-903X	PL	2	105	250	8
6	WB-904	L	70*70*6	-	3142	8
7	WB-905	L	70*70*6	-	3455	8
8	WB-906	L	50*50*4	-	4684	4
9	WB-907	PL	6	251	258	4
10	WB-908	L	40*40*4	-	1097	6
11	WB-908X	L	40*40*4	-	1397	2
12	WB-909	L	40*40*4	-	1596.5	8
13	WB-910	L	40*40*4	-	1599.5	4
14	WB-910X	L	40*40*4	-	1599.5	4
15	WB-911	L	40*40*4	-	1098	6
16	WB-911X	L	40*40*4	-	1398	2
17	WB-912	L	60*60*4	-	3164.5	4
18	WB-913	L	45*45*4	-	1975	1
19	WB-914	PL	5	119	198	4
20	WB-915	L	45*45*4	-	1834	2
21	WB-916	PL	5	93	93	16
22	WB-917	L	45*45*4	-	1435	3
23	WB-918	L	45*45*4	-	1438	3
24	BOLT	M	12*40	-	-	34
25	BOLT	M	12*45	-	-	32
26	BOLT	M	12*50	-	-	48
27	BOLT	M	16*50	-	-	32
28	BOLT	M	16*55	-	-	16
29	BOLT	M	16*60	-	-	16
30	BOLT	M	16*75	-	-	96

List Of Bolts - PANEL 9		
Specification	Qty	Material
M12*40	34	GR8.8
M12*45	32	GR8.8
M12*50	48	GR8.8
M16*50	32	GR8.8
M16*55	16	GR8.8
M16*60	16	GR8.8
M16*75	96	GR8.8

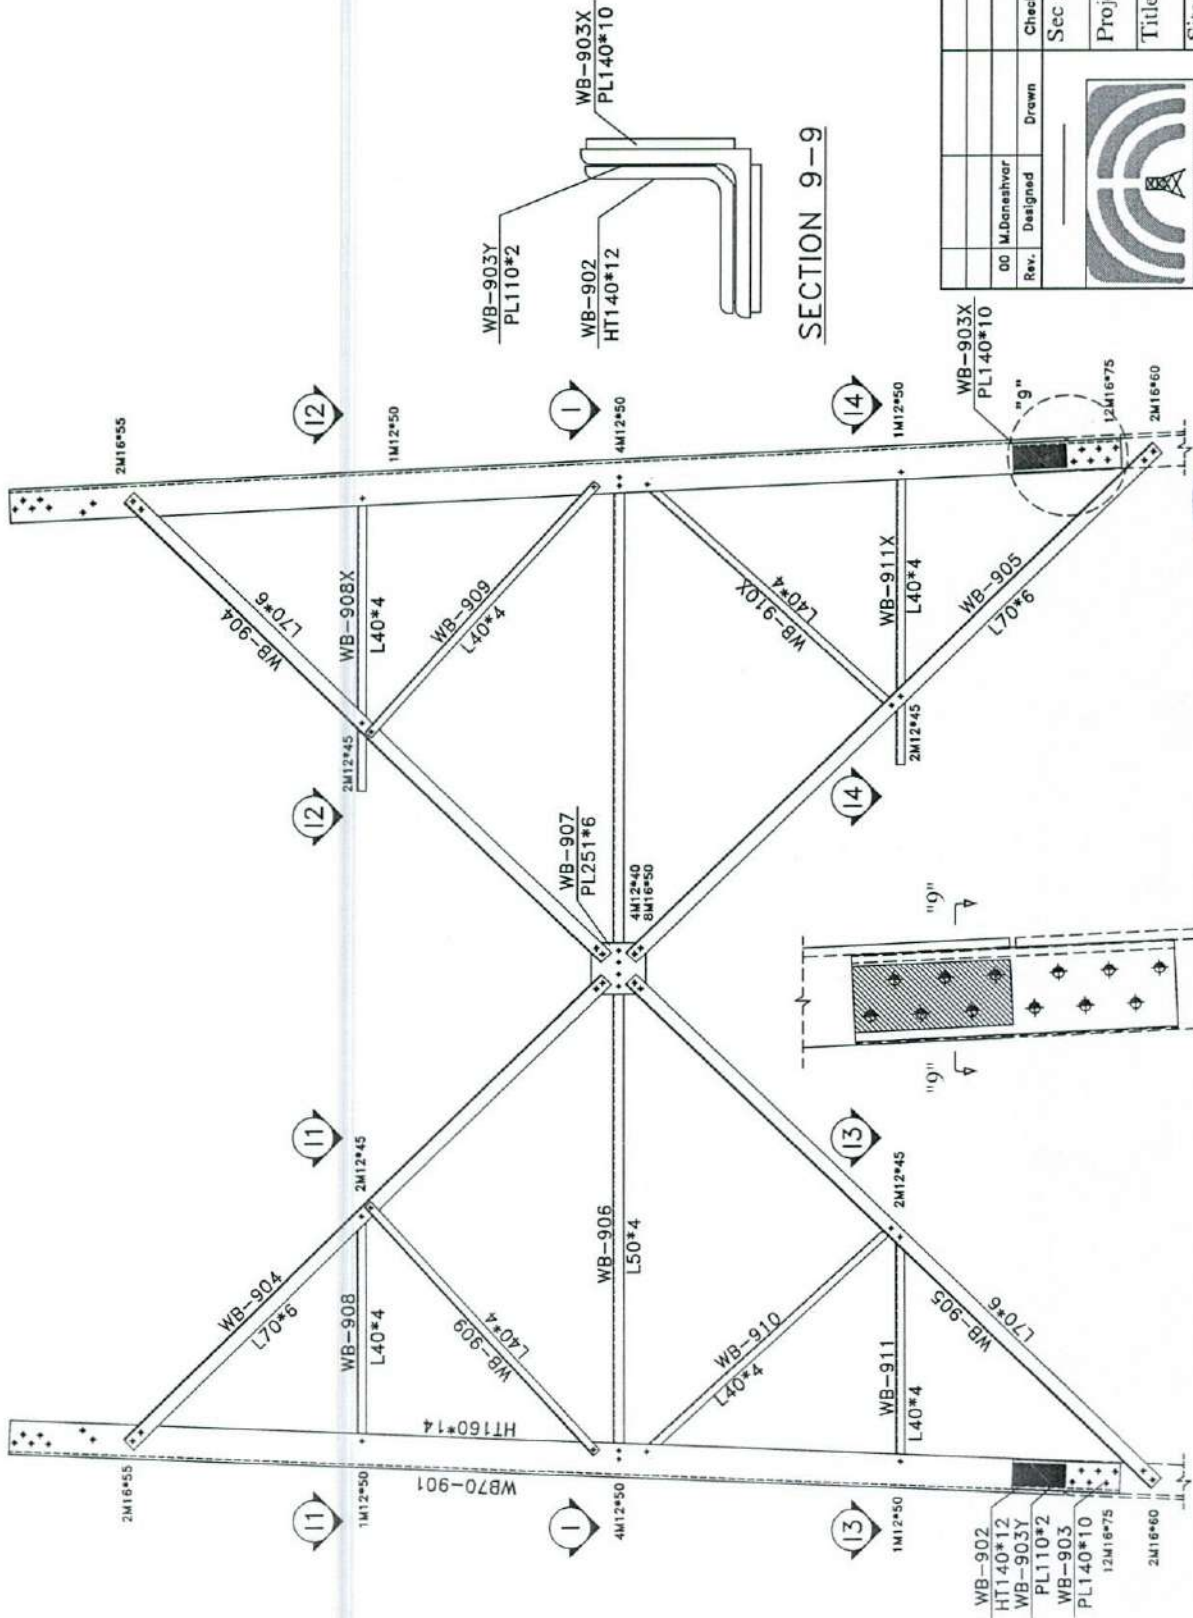


THIS SECTION NEED TO FILLER. "RED COLOR"
FILLER AND LEGS MARKED WITH "DET "9"


Rev.	00	M.Daneahvar	Designed	Drawn	Checked	Approved	Date	Description
Project: WB70 Title: WB70m-EPA35-WSI809 PANEL 9 Site Address: ---								
Unit: mm Scale: None Project No.:								
Structure Code: Site Name: Drawing No.:								
Site No.: Site Type: Sheet No.:								

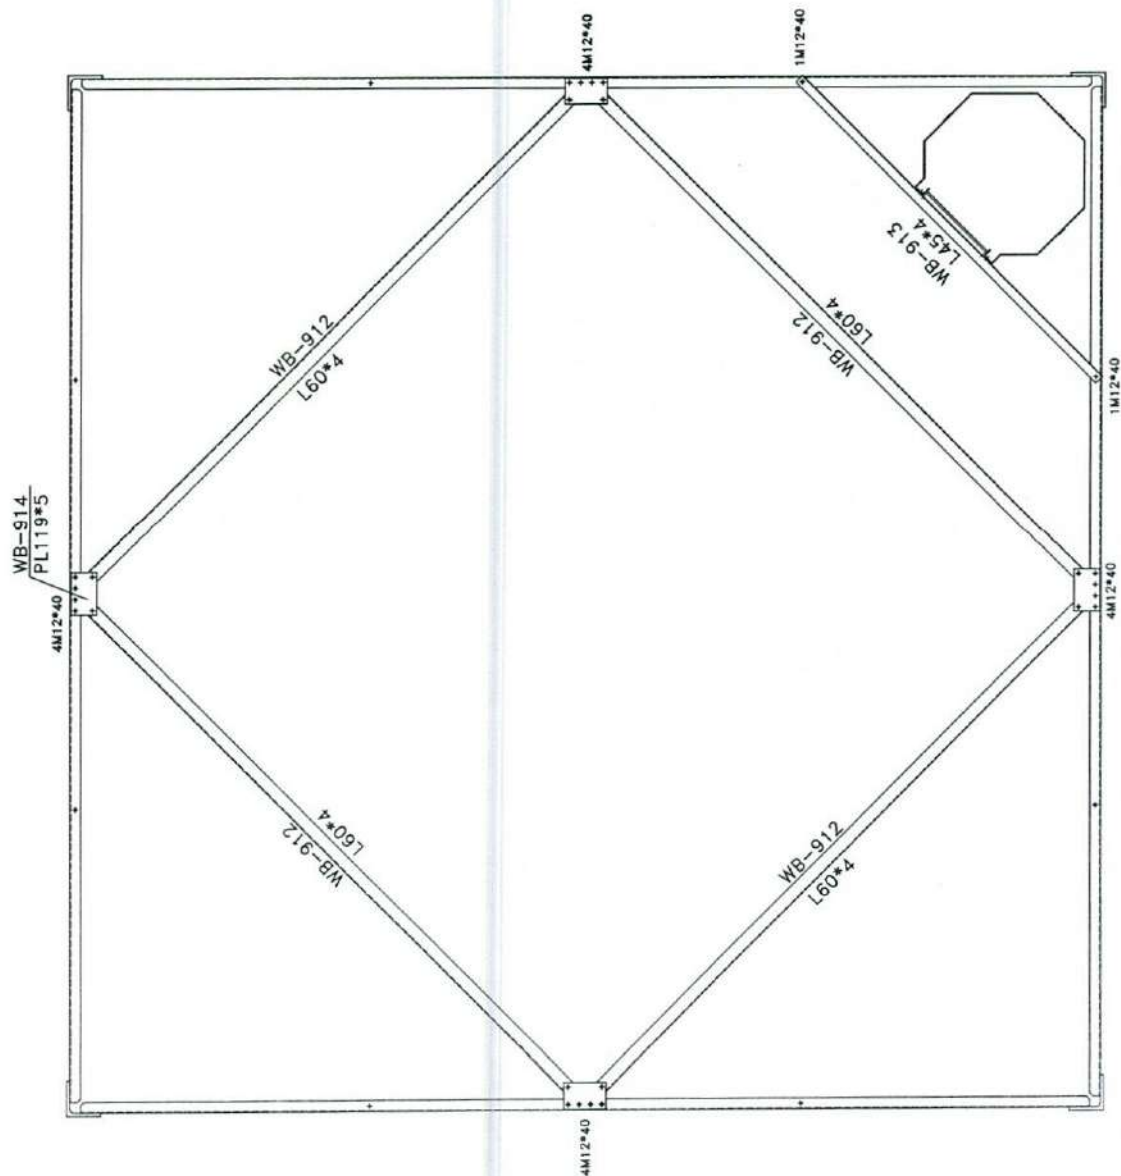


SECTION 1-1

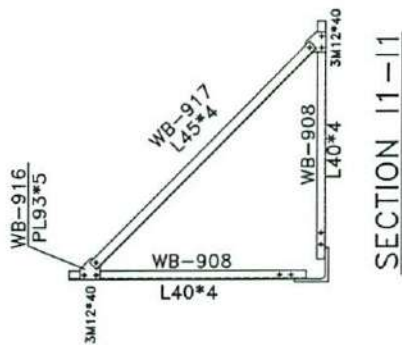


SECTION 11-11

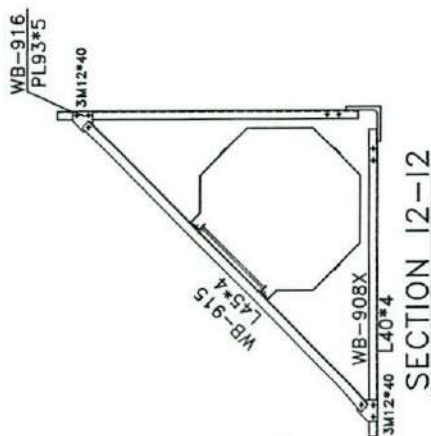

SECTION 12-12

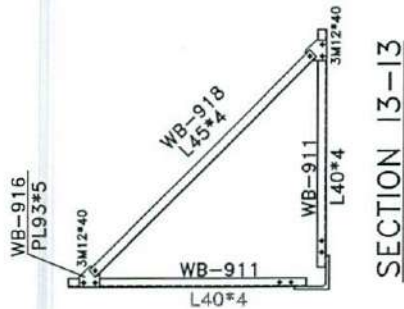

SECTION 13-13


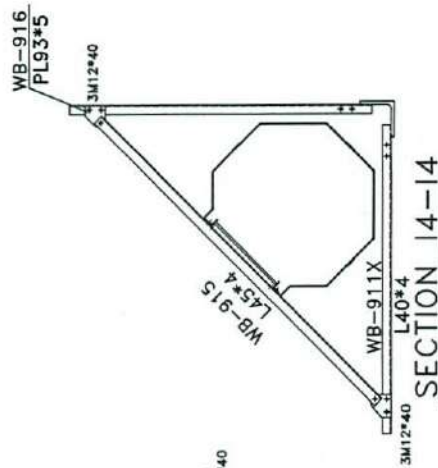


SECTION 14-14


Rev.	Design	Drawn	Checked	Approved	Date	Description
00	M.Doneshvar					
Sec : ---						
Project: WB70						
Title: WB70m-EPA35-WS180						
Site Address: PANEL 9						
Structure Code : --						
Unit: mm						
Scale: None						
Project No.: WB70-MP-15						
Site No:						
Site Type:						
Sheet No.:						




Handwritten signature in blue ink.

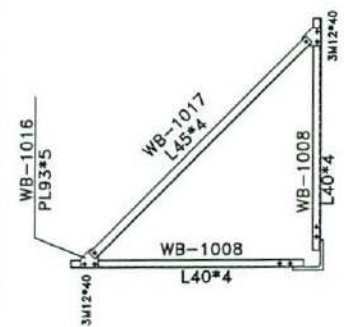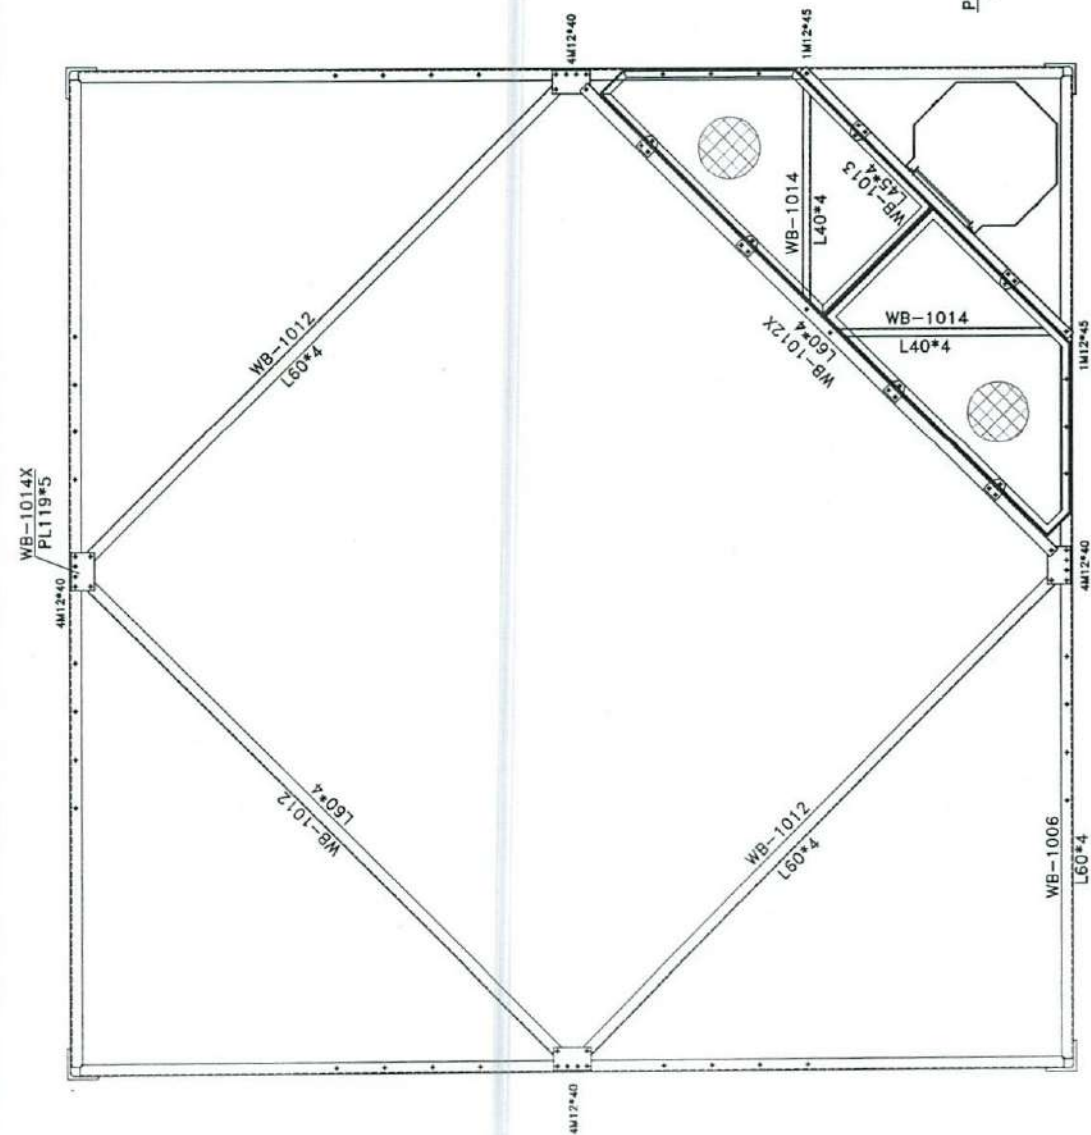


SECTION J1-J1

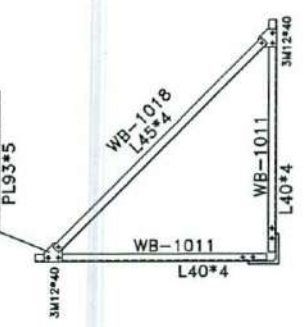


SECTION J3-J3

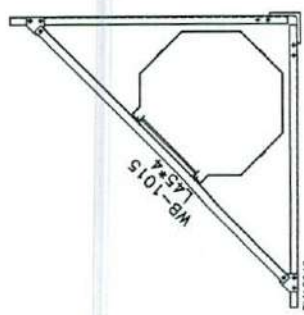


SECTION J4-J4

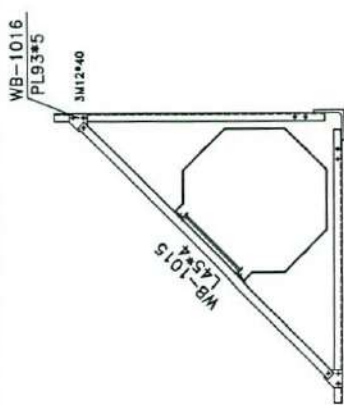

SECTION J2-J2

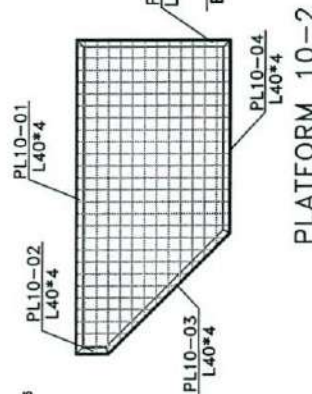

PLATFORM 10-2

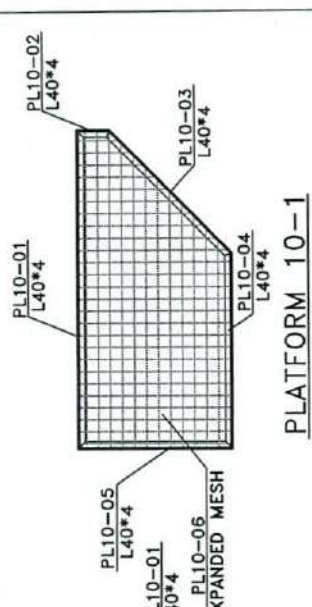

PLATFORM 10-1


SECTION J-J

PLATFORM PL06 BILL OF MATERIAL

ITEM	PART No.	FORM	SIZE	WIDTH	LENG	QTY	Kg/m	UMP	WPT	PTQ	PTW	SN	REMARKS
1	PL10-01	L	40*40*4	-	1637.5	1	2.42	3.96	4.0	2	7.9	-	ST37
2	PL10-02	L	40*40*4	-	166	1	2.42	0.40	0.4	2	0.8	-	ST37
3	PL10-03	L	40*40*4	-	891	1	2.42	2.18	2.2	2	4.3	-	ST37
5	PL10-04	L	40*40*4	-	1005.5	1	2.42	2.43	2.4	2	4.9	-	ST37
6	PL10-05	L	40*40*4	-	798	1	2.42	1.93	1.9	2	3.9	-	ST37
7	PL10-06	MESH	30	-	1629.5	1	3.39	5.52	5.5	2	11.0	-	ST37
									16	kg.	33	kg.	

Rev.	00	M.Daneshvar	Designed	Drawn	Checked	Approved	Date	Description
 TOWERIST								
Sec : ---								
Project: WB70								
Title: WB70m-EPA35-WS180 PANEL 10								
Site Address: --								
Structure Code : --								
Site No: --								
Site Name: --								
Drawing No.: WB70-MP-17								
Sheet No.: --								

No	Item	Material Specification		
		Spec	Standard/Grade	Note
1	Angles	EN-10056-1	EN10025-1990-S355JR-S335JR	Galvanized to ASTM123
2	Cover Plate And Fillers	EN-10051	EN10025-1990-S355JR-S235JR	Galvanized to ASTM123

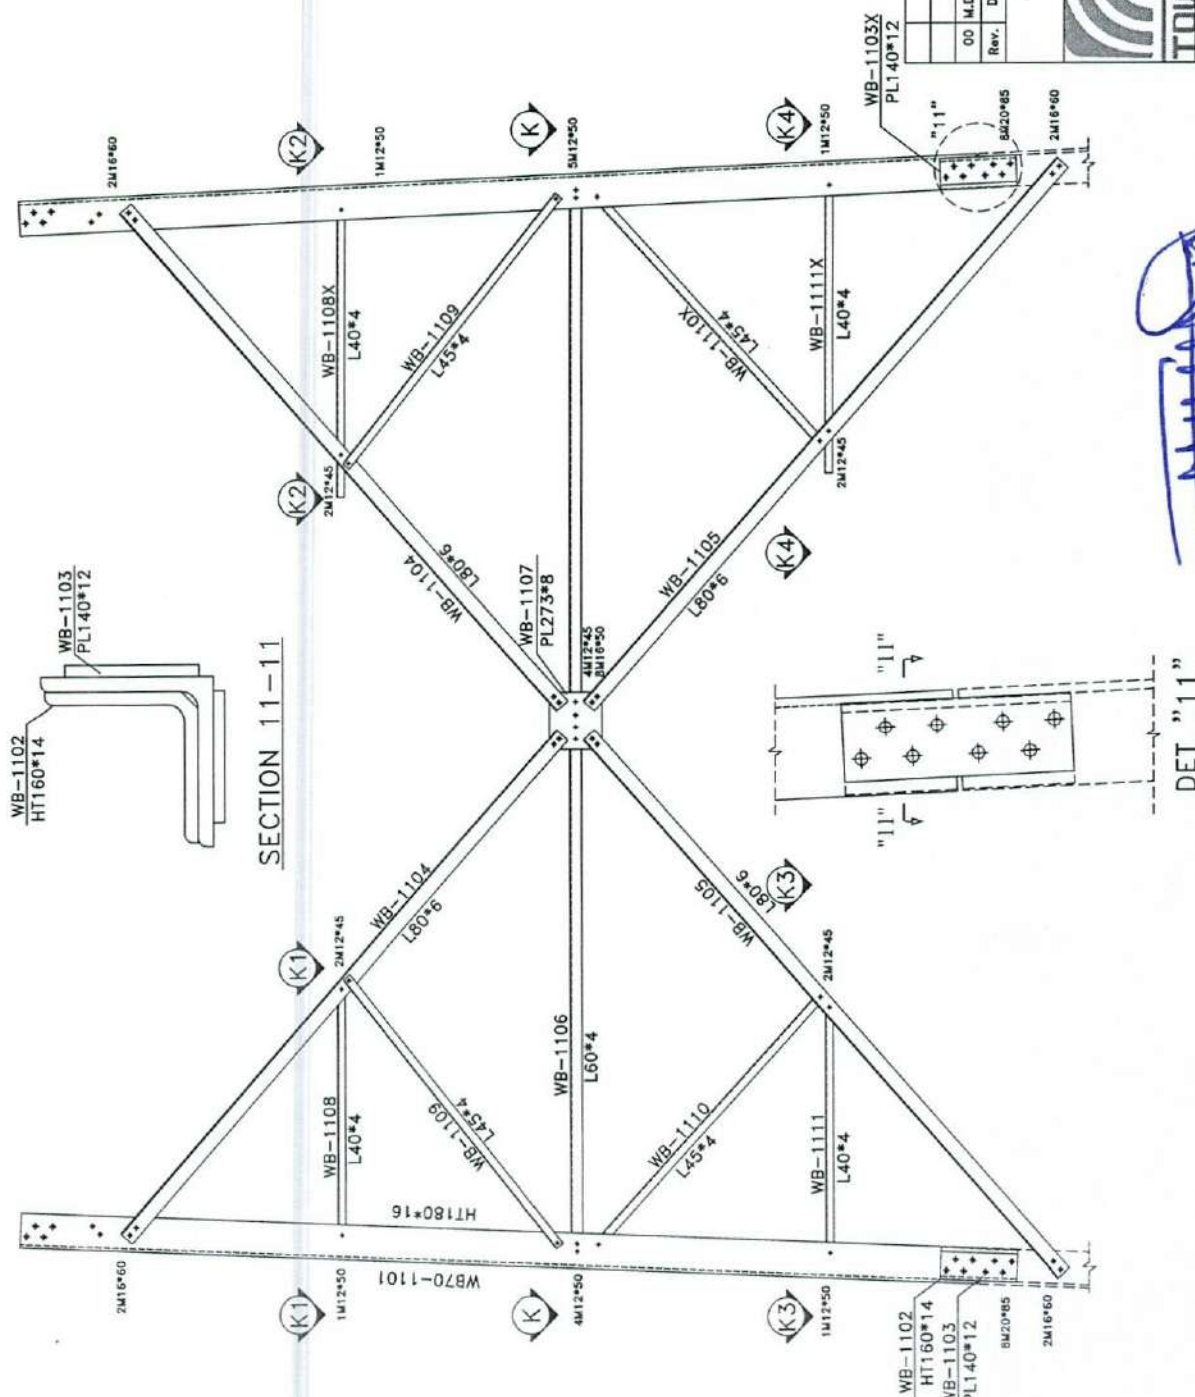


ITEM	PART No.	FORM	SIZE	WIDTH	LENG	QTY
1	WB-1101	L	180*180*16	-	5000	4
2	WB-1102	L	160*160*14	-	400	4
3	WB-1103	PL	12	140	400	4
3	WB-1103X	PL	12	140	400	4
4	WB-1104	L	80*80*6	-	3464	8
5	WB-1105	L	80*80*6	-	3754	8
6	WB-1106	L	60*60*4	-	5586	4
7	WB-1107	PL	8	273	305	4
8	WB-1108	L	40*40*4	-	1320	6
9	WB-1108X	L	40*40*4	-	1520	2
10	WB-1109	L	45*45*4	-	1789.5	8
11	WB-1110	L	45*45*4	-	1770.5	4
11	WB-1110X	L	45*45*4	-	1770.5	4
12	WB-1111	L	40*40*4	-	1322	6
13	WB-1111X	L	40*40*4	-	1522	2
14	WB-1112	L	60*60*4	-	3792	4
15	WB-1113	L	45*45*4	-	2087.5	3
16	WB-1114	L	40*40*4	-	1403	8
17	WB-1115	L	45*45*4	-	1955	1
17	WB-1116	PL	5	119	198	4
19	WB-1117	L	45*45*4	-	1834.5	2
20	WB-1118	PL	5	93	97	16
21	WB-1119	L	45*45*4	-	1748.5	3
22	WB-1120	L	45*45*4	-	1751	3
23	BOLT	M	12*40			36
24	BOLT	M	12*45			54
25	BOLT	M	12*50			52
26	BOLT	M	16*60			64
27	BOLT	M	16*85			64


List Of Bolts – PANEL 11	
Specification	Qty Material
M12*40	36 GR8.8
M12*45	54 GR8.8
M12*50	52 GR8.8
M16*60	64 GR8.8
M20*85	64 GR8.8

00	M.Daneshvar	Designed	Drawn	Checked	Approved	Date	Description
							-
							-
				Sec : ---			
				Project: WB70			
				Title : WB70m-EPA35-WS180 PANEL II			
				Site Address: ---			
				Structure Code : ---			
Unit: mm				Site No:			
Scale: None				Site Type:			
Project No.:				Drawing No.: WB70-MP-18			
				Sheet No.:			


2

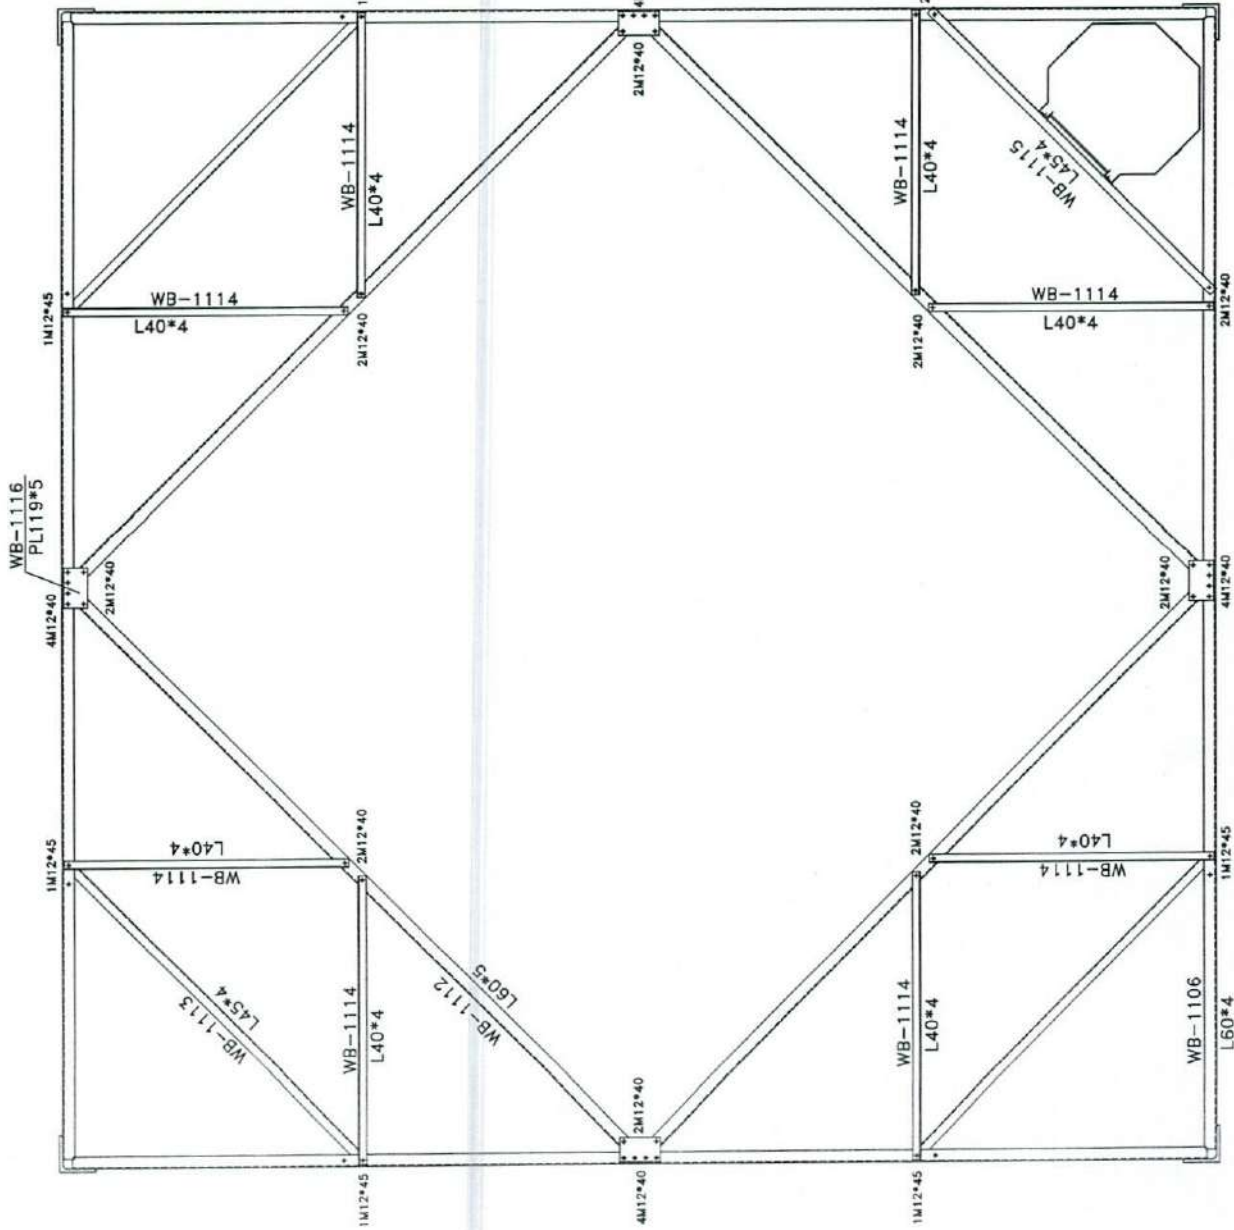


SECTION K-K

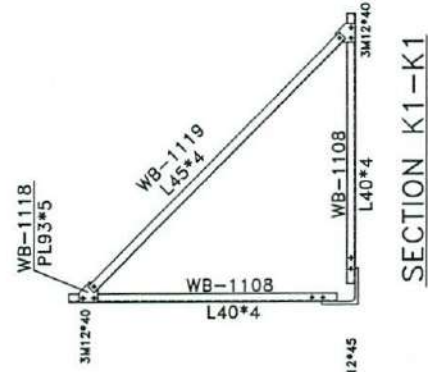


SECTION K1-K1

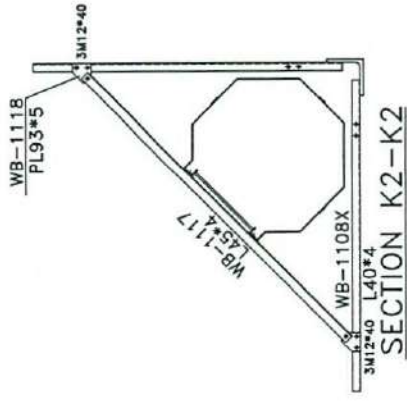

SECTION K2-K2

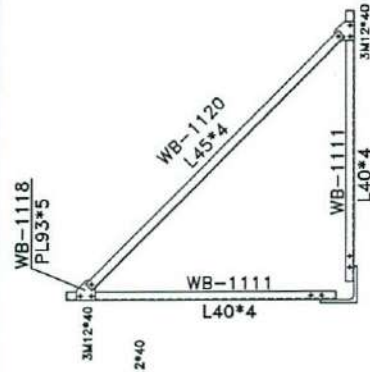

SECTION K3-K3

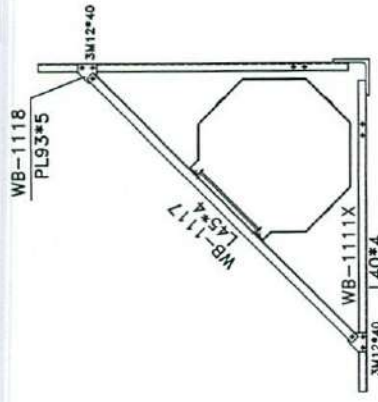

SECTION K4-K4

00	M. Daneshvar	Rev.	Designed	Drawn	Checked	Approved	Date	Description
Sec : ---								
Project: WB70								
Title : WB70m-EPA35-WS180								
PANEL II								
Site Address: --								
Structure Code :								
Site Name:								
Drawing No.: WB70-MP-19								
Project No.:								
Unit: mm								
Scale: None								
Site No:								
Site Type:								
Sheet No.:								




[Handwritten signature]

PANEL 12 PACKING LIST

Material Specification			
No	Item	Spec	Standard/Grade
1	Angles	EN-10056-1	EN10025:1990-S355JR-S235JR Galvanized to ASTM123
2	Cover Plate And Fillers	EN-10051	EN10025:1990-S355JR-S235JR Galvanized to ASTM123

ITEM	PART No.	FORM	SIZE	WIDTH	LENG	QTY
1	WB-1201	L	180*180*16	-	5000	4
2	WB-1202	L	160*160*14	-	400	4
3	WB-1203	PL	12	140	400	4
4	WB-1203X	PL	12	140	400	4
5	WB-1203Y	PL	2	115	195	8
6	WB-1204	L	80*80*6	-	3628	8
7	WB-1205	L	80*80*6	-	3909	8
8	WB-1206	L	70*70*5	-	6046.5	4
9	WB-1207	PL	8	285	339	4
10	WB-1208	L	45*45*4	-	1432	8
11	WB-1209	L	45*45*4	-	1887	8
12	WB-1210	L	45*45*4	-	1857.5	8
13	WB-1211	L	45*45*4	-	1434	8
14	WB-1212	L	60*60*5	-	4083	4
15	WB-1213	L	45*45*4	-	2243	4
16	WB-1214	L	45*45*4	-	1513	8
17	WB-1215	L	45*45*4	-	1941	1
18	WB-1216	PL	5	126	212	4
19	WB-1217	L	45*45*4	-	1830	2
20	WB-1218	PL	5	93	93	16
21	WB-1219	L	45*45*4	-	1830	6
22	BOLT	M	12*40	-		26
23	BOLT	M	12*45	-		56
24	BOLT	M	12*50	-		32
25	BOLT	M	16*50	-		32
26	BOLT	M	16*60	-		32
27	BOLT	M	16*65	-		16
28	BOLT	M	20*50	-		64

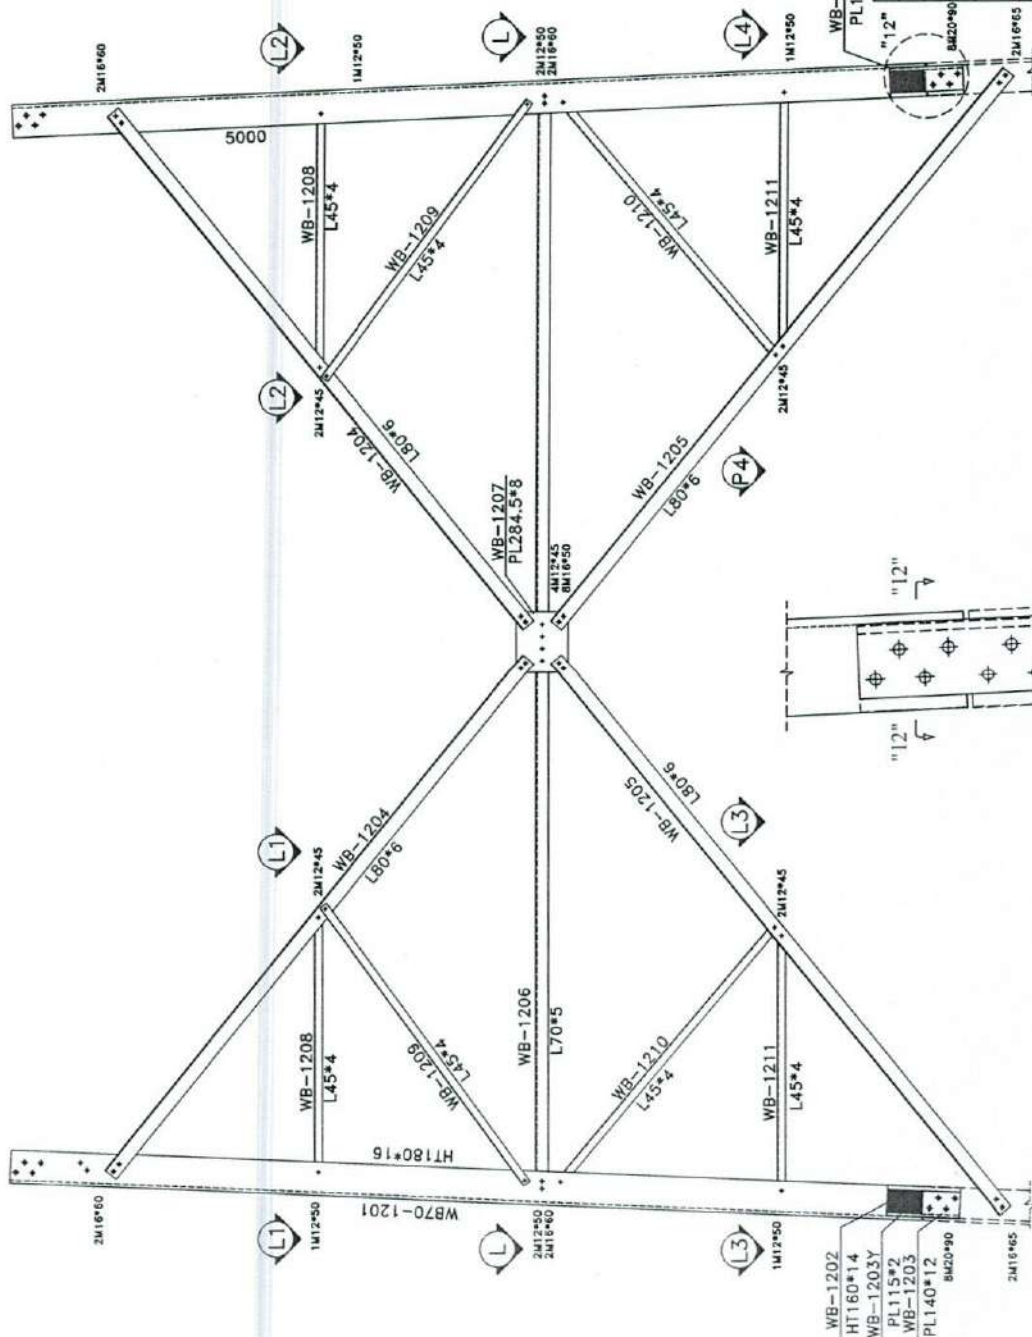

THIS SECTION NEED TO FILLER.
FILLER AND LEGS MARKED WITH "BLUE COLOR"

Specification	Qty	Material
M12*40	26	GR8.8
M12*45	56	GR8.8
M12*50	32	GR8.8
M16*50	32	GR8.8
M16*60	32	GR8.8
M16*65	16	GR8.8
M20*90	64	GR8.8

SECTION 12-12

[illegible]



12

Material Specification			
No	Item	Spec	Standard/Grade
1	Angles	EN-10056-1	EN10025:1990-S355JR-S235JR Galvanized To ASTM123
2	Cover Plate And Fillers	EN-10051	EN10025:1990-S355JR-S235JR Galvanized To ASTM123

PANEL 13 PACKING LIST

ITEM	PART No.	FORM	SIZE	WIDTH	LENG	QTY
1	WB-1301	L	180*180*18	-	5000	4
2	WB-1302	L	160*160*16	-	400	4
3	WB-1303	PL	12	150	400	4
4	WB-1303X	PL	12	150	400	4
5	WB-1304	L	80*80*7	-	3803	8
6	WB-1305	L	80*80*7	-	4078	8
7	WB-1306	L	70*70*5	-	6497	4
8	WB-1307	PL	8	284	359.5	4
9	WB-1308	L	50*50*4	-	1540	8
10	WB-1309	L	50*50*4	-	1987	8
11	WB-1310	L	50*50*4	-	1950	8
12	WB-1311	L	50*50*4	-	1542	8
13	WB-1312	L	70*70*5	-	4409	4
14	WB-1313	L	60*60*5	-	2411	4
15	WB-1314	L	60*60*5	-	1634.5	8
16	WB-1315	L	45*45*4	-	1936	1
17	WB-1316	PL	5	136	222	4
18	WB-1317	L	45*45*4	-	1813	2
19	WB-1318	PL	5	93	93	16
20	WB-1319	L	45*45*4	-	1814	6
21	BOLT	M	12*40	-	-	2
22	BOLT	M	12*45	-	-	48
23	BOLT	M	12*50	-	-	32
24	BOLT	M	16*50	-	-	72
25	BOLT	M	16*60	-	-	8
26	BOLT	M	16*65	-	-	32
27	BOLT	M	20*90	-	-	64

List Of Bolts - PANEL 13		
Specification	Qty	Material
M12*40	2	GR8.8
M12*45	48	GR8.8
M12*50	32	GR8.8
M16*50	72	GR8.8
M16*60	8	GR8.8
M16*65	32	GR8.8
M20*90	64	GR8.8

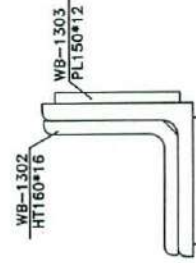
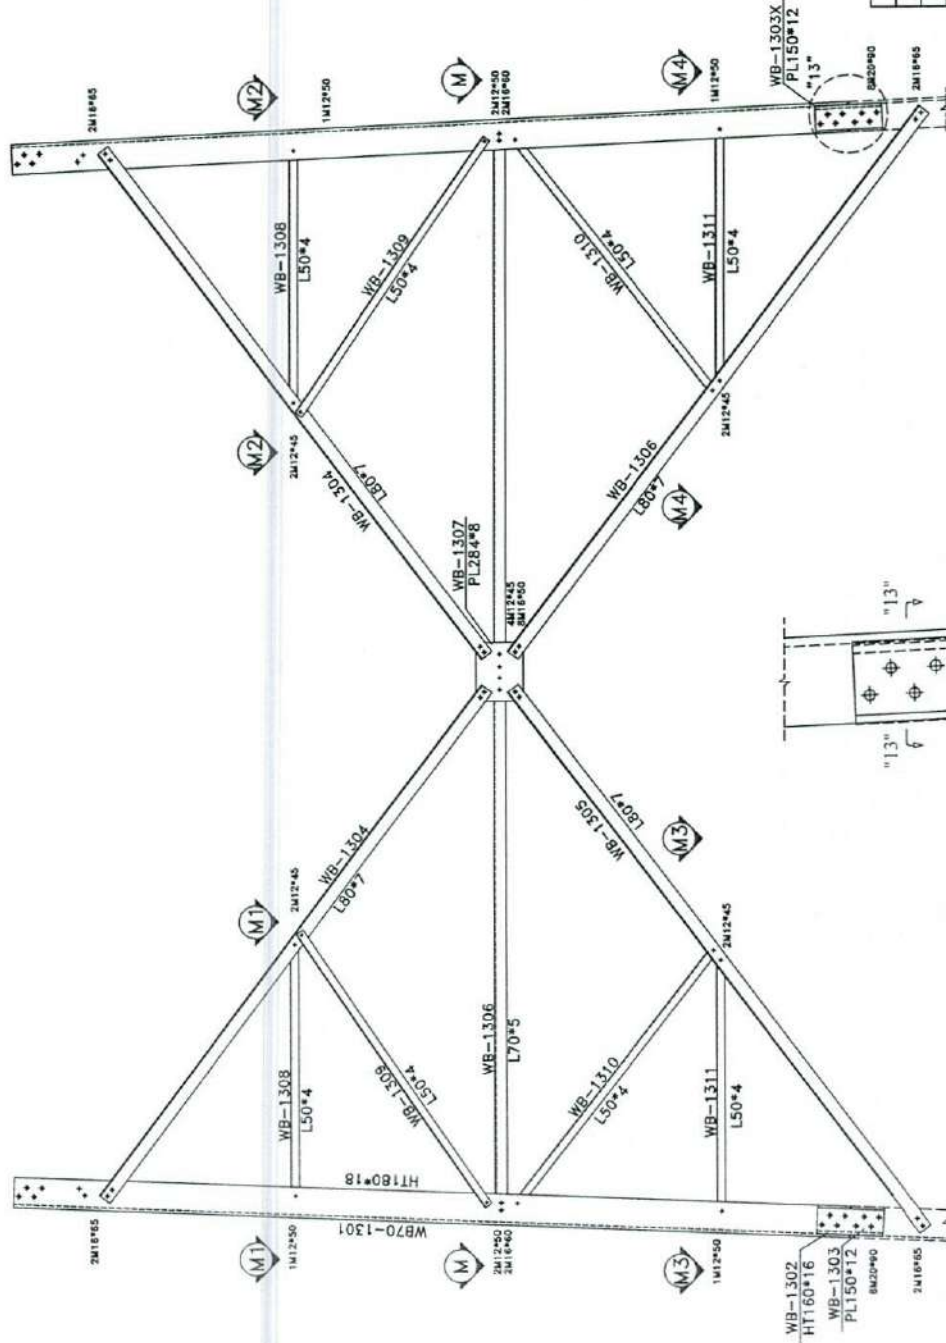


SECTION 13-13

Rev.	00	M.Doneshvar	Designed	Drawn	Checked	Approved	Date	Description
 TOWERIST Unit: mm Scale: None Project No.: WB70-MP-22 Structure Code : Site Name: Drawing No.:								
Project: WB-70m Title: WB70m-EPA35-WS180 PANEL 13 Site Address: -- Site No: Site Type:								

[Handwritten Signature]



DET "13"

  

20/11/2024

No	Item	Spec	Standard/Grade	Note
1	Angles	EN-10056-1	EN10025:1990-S355JR-S235JR Galvanized To ASTM123	
2	Cover Plate And Fillers	EN-10051	EN10025:1990-S355JR-S235JR Galvanized To ASTM123	

ITEM	PART No.	FORM	SIZE	WIDTH	LENG	QTY
1	WB-1401	L	180*180*16	-	5000	4
2	WB-1402	L	160*160*16	-	490	4
3	WB-1403	PL	12	150	490	4
3	WB-1403K	PL	12	150	490	4
5	WB-1404	L	80*80*7	-	3984.5	8
6	WB-1405	L	80*80*7	-	4253.5	8
7	WB-1406	L	70*70*5	-	6948	4
8	WB-1407	PL	8	280	376	4
9	WB-1408	L	50*50*4	-	1652	8
10	WB-1409	L	50*50*4	-	2087	8
11	WB-1410	L	50*50*4	-	2042.5	8
12	WB-1411	L	50*50*4	-	1654	8
13	WB-1412	L	70*70*5	-	4729	4
14	WB-1413	L	60*60*5	-	2570	4
15	WB-1414	L	60*60*5	-	1747	8
16	WB-1415	L	45*45*4	-	1936	1
17	WB-1416	PL	5	136	222	4
18	WB-1417	L	45*45*4	-	1813	2
19	WB-1418	PL	5	93	93	16
19	WB-1419	L	45*45*4	-	1813	6
20	BOLT	M	12*40	-	-	2
21	BOLT	M	12*45	-	-	48
21	BOLT	M	12*50	-	-	32
21	BOLT	M	16*50	-	-	72
22	BOLT	M	16*60	-	-	8
23	BOLT	M	16*65	-	-	32
24	BOLT	M	20*90	-	-	64

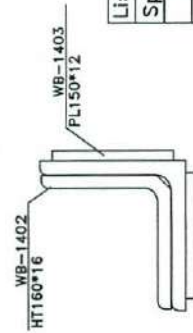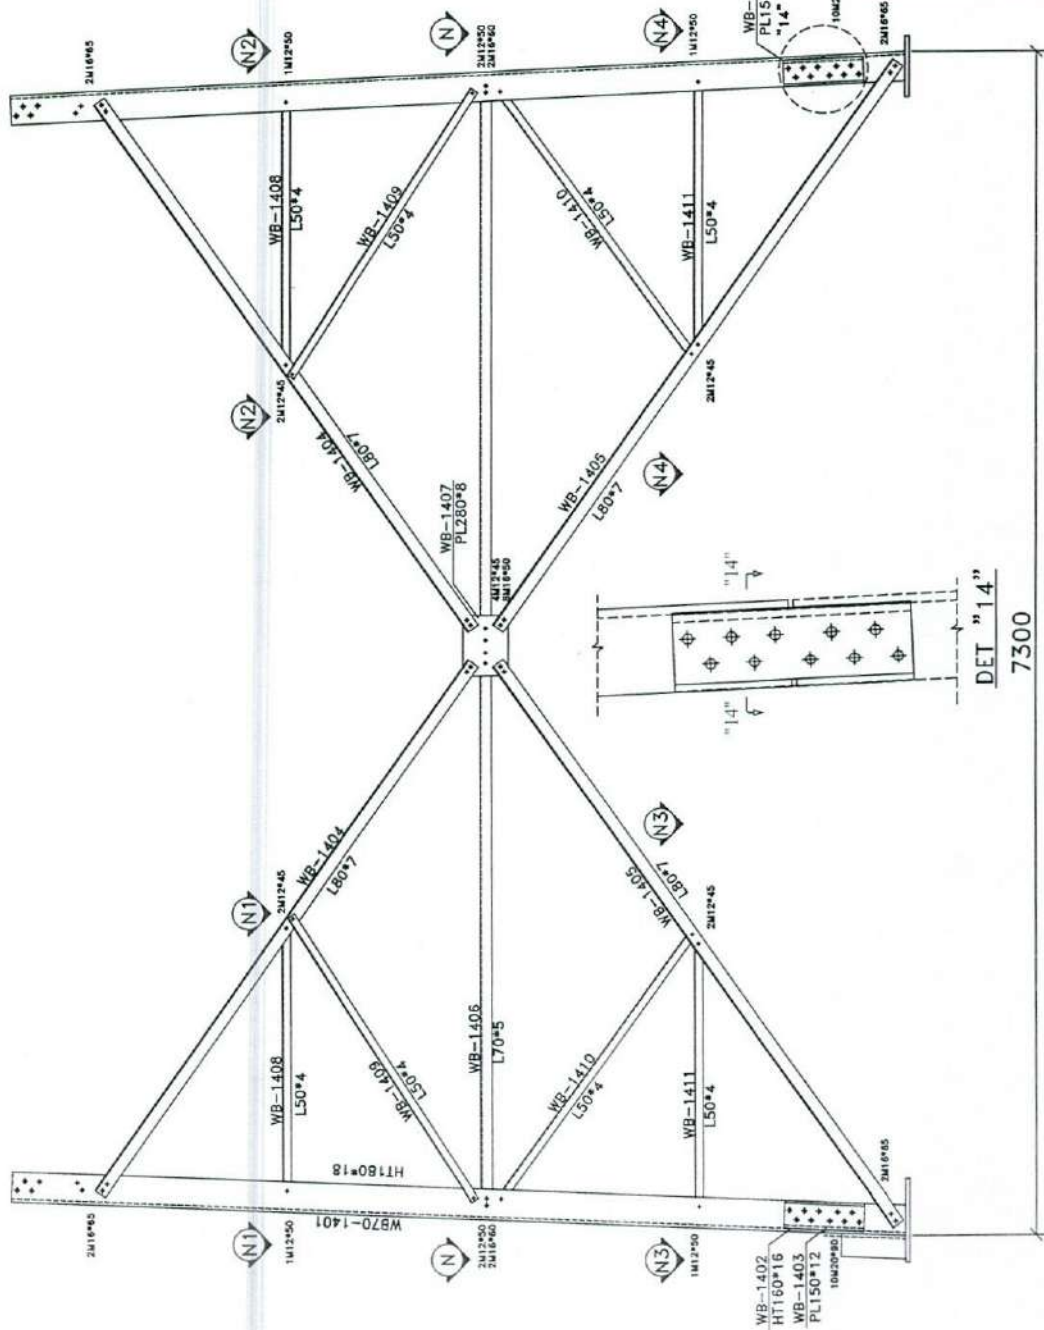




List Of Bolts - PANEL 13		
Specification	Qty	Material
M12*45	48	GR8.8
M12*50	32	GR8.8
M16*50	72	GR8.8
M16*60	16	GR8.8
M16*65	32	GR8.8
M20*90	80	GR8.8

SECTION 13-13

Rev.	Designd	Drawn	Checked	Approved	Date	Description
00	M.Daneshvar					
Sec : ---						
Project: WB-70m						
Title: WB70m-EPA35-WS180						
PANEL 14						
Site Address: ---						
Unit: mm						
Scale: None						
Project No.: WB70-MP-24						
Drawing No.: WB70-MP-24						
Sheet No.: ---						






[Handwritten signature]

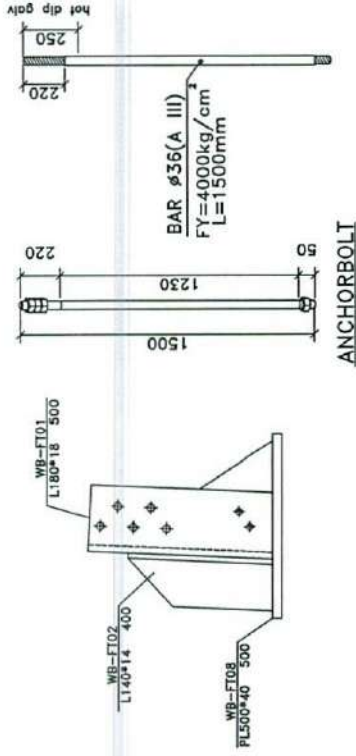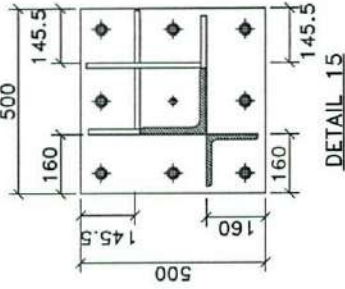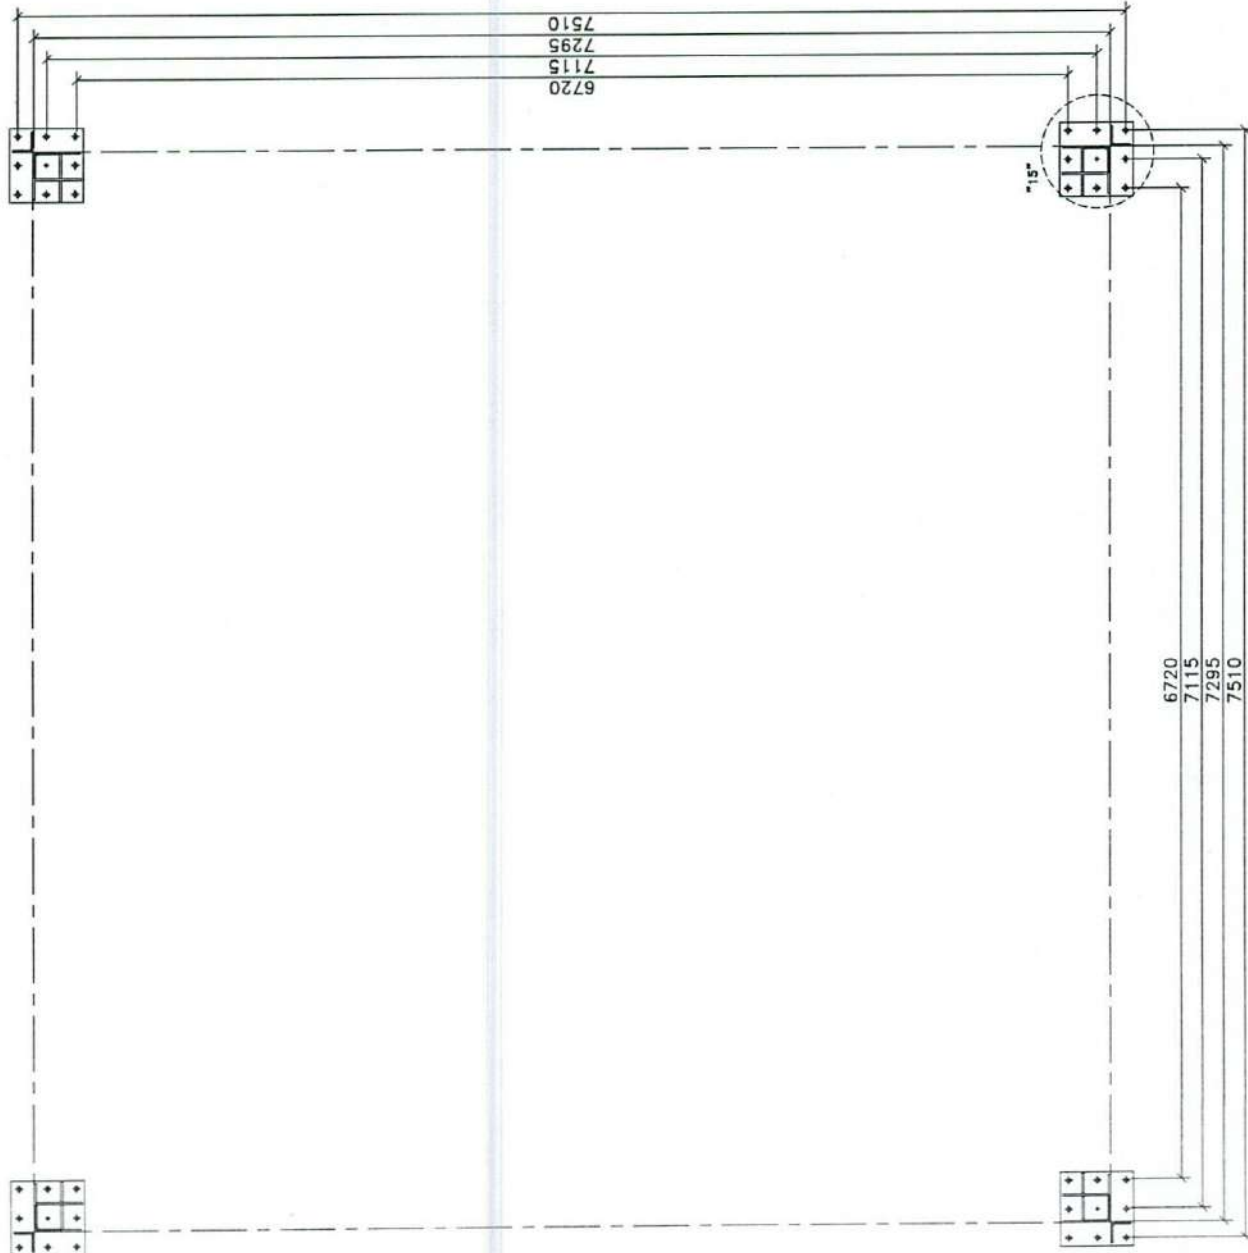

ITEM	PART No.	FORM	SIZE	WIDTH	LENG	QTY	PTQ	PTW	SN	REMARKS
1	WB-TF01	L	180*180*18	-	501.5	1	4	97.5	-	ST52
2	WB-TF02	L	140*140*14	-	398	1	4	46.9	-	ST37
3	WB-TF04	PL	14	140	200	2	8	24.6	-	ST37
4	WB-TF05	PL	14	165	200	1	4	14.5	-	ST37
5	WB-TF06	PL	14	140	200	1	4	12.3	-	ST37
6	WB-TF07	PL	14	310	200	1	4	27.3	-	ST37
7	WB-TF08	PL	40	500	500	1	4	314.0	-	ST37
									kg.	537



00 M.Donathvar	Rev.	Designed	Drawn	Checked	Approved	Date	Description
 TOWERIST							
Unit: mm				Scale: None			
Project No.: 7300				Project No.: 7300			
Structure Code :				Site Name:			
Site Address:				Drawing No.: WB70-MP-26			
Project: WB70				Title: WB70m-EPA35-WS180 BASE PLATE-FOOT			
Site No:				Sheet No.:			

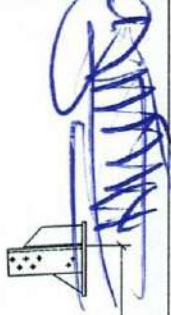

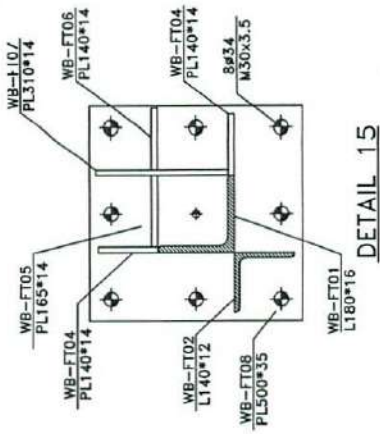
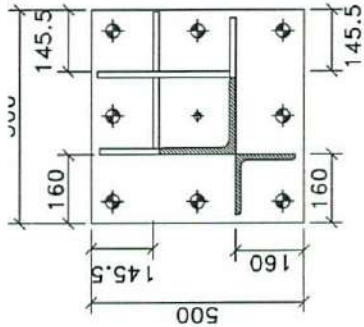


DETAIL 15

DETAIL 15

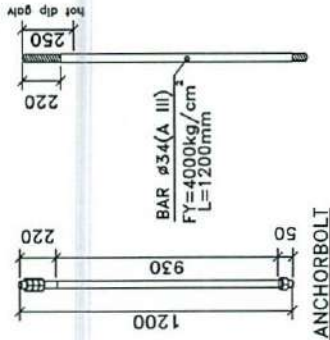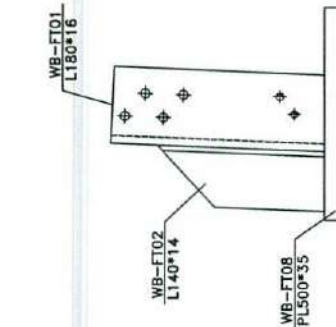

ANCHORBOLT

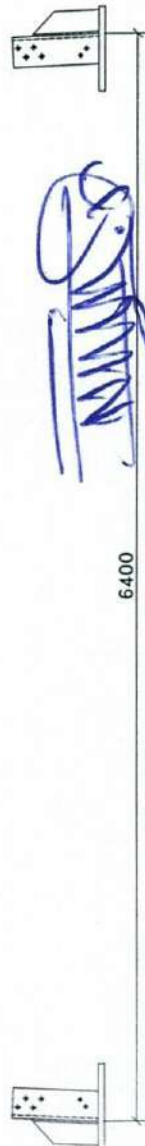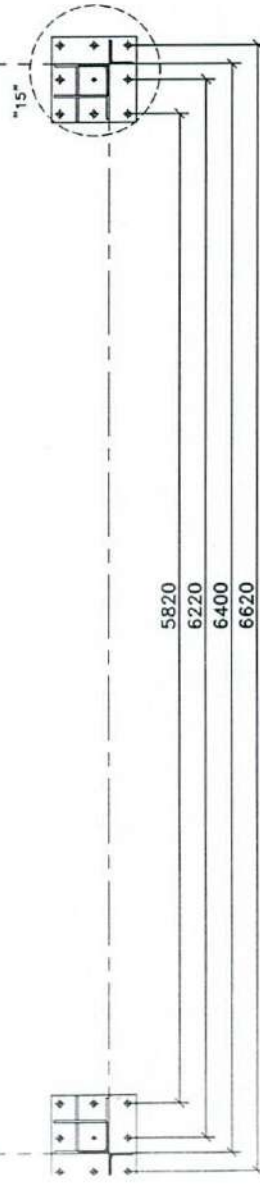


[Handwritten signature]

6400


ITEM	PART No.	FORM	SIZE	WIDTH	LENG	QTY	PTQ	PTW	SN	REMARKS
1	WB-FT01	L	180*180*16	-	501.5	1	4	87.3	-	ST52
2	WB-FT02	L	140*140*12	-	398	1	4	40.5	-	ST52
3	WB-FT04	PL	14	140	200	2	8	24.6	-	ST37
4	WB-FT05	PL	14	165	200	1	4	14.5	-	ST37
5	WB-FT06	PL	14	140	200	1	4	12.3	-	ST37
6	WB-FT07	PL	14	310	200	1	4	27.3	-	ST37
7	WB-FT08	PL	35	500	500	1	4	274.8	-	ST37
									kg.	481

00	M.Daneshvar	Rev.	Designed	Drawn	Checked	Approved	Date	Description
Sec : ---								
Project: WB70								
Title : WB60m-EP A35-WS180 BASE PLATE-FOOT								
Site Address: --								
Structure Code : Site No:								
Scale: None Site Name: Site Type:								
Project No.: Drawing No.: WB70-MP-26 Sheet No.:								

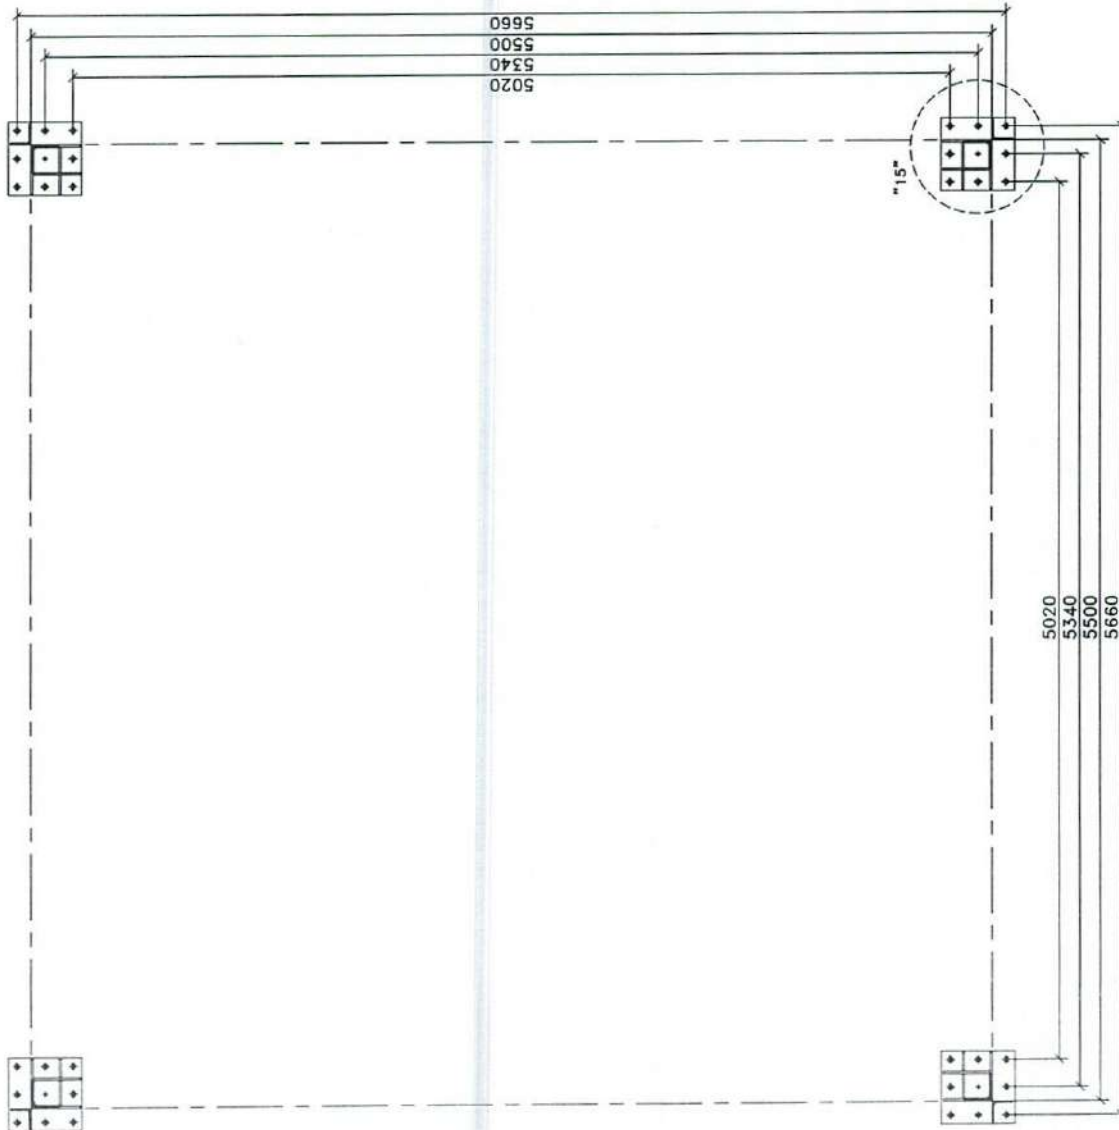

DETAIL 15



DETAIL 15

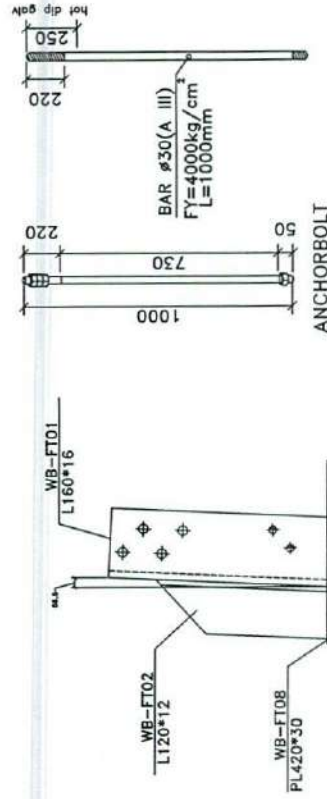


ITEM	PART No.	FORM	SIZE	WIDTH	LENG	QTY	PTQ	PTW	SN	REMARKS
1	WB-TF01	L	160*160*16	-	501.5	1	4	77.1	-	ST52
2	WB-TF02	L	120*120*12	-	398	1	4	34.4	-	ST52
3	WB-TF04	PL	12	120	200	2	8	18.1	-	ST37
4	WB-TF05	PL	12	148	200	1	4	11.2	-	ST37
5	WB-TF06	PL	12	110	200	1	4	8.3	-	ST37
6	WB-TF07	PL	12	268	200	1	4	20.2	-	ST37
7	WB-TF08	PL	35	420	420	1	4	193.9	-	ST37
kg. 363										



00	M. Daneshvar	Drawn	Checked	Approved	Date	Description
Rev.	Designed	Drawn	Checked	Approved	Date	Description
Sec :						
Project: WB70						
Title: WB50m-EPA35-WS180 BASE PLATE-FOOT						
Site Address: --						
Structure Code :						
Site Name:						
Drawing No.: WB70-MP-26						
Project No.:						
Unit: mm						
Scale: None						
Sheet No.:						



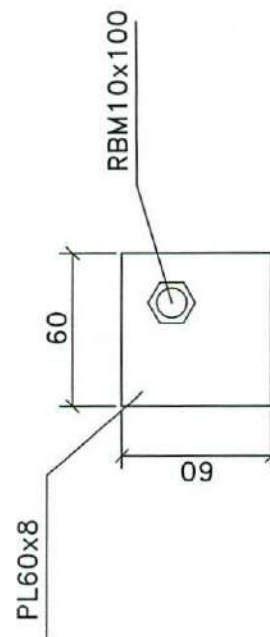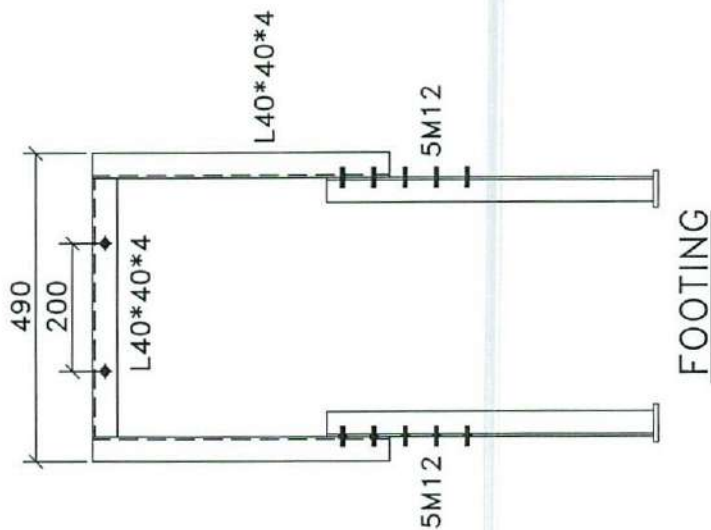


SECTION A-A

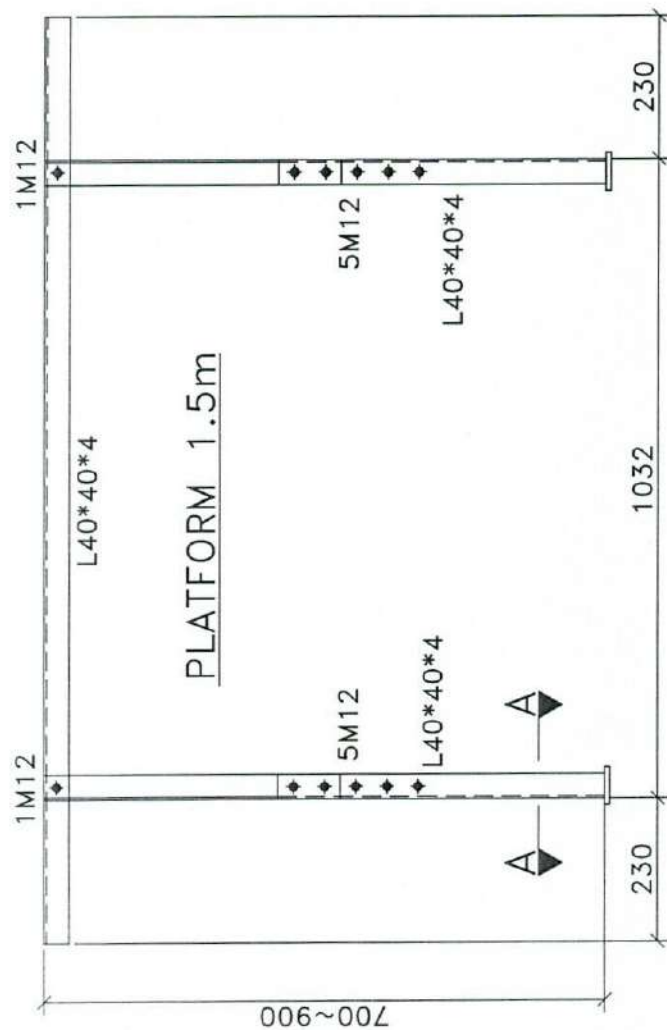[illegible]

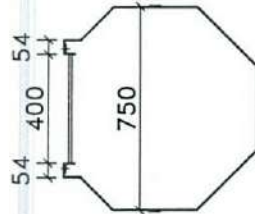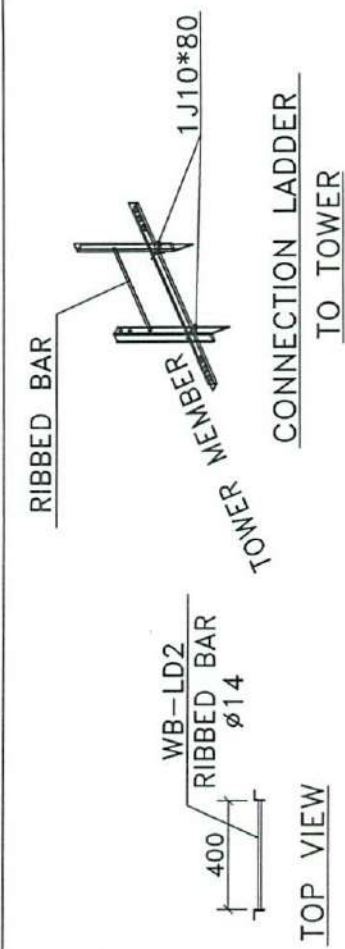


SAFETY HOOP
WB-G09
PL40*4

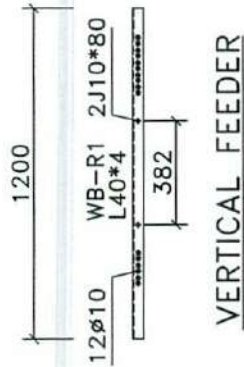[illegible]

[Handwritten signature]

LADDER (PANEL 1-14)

VERTICAL FEEDER

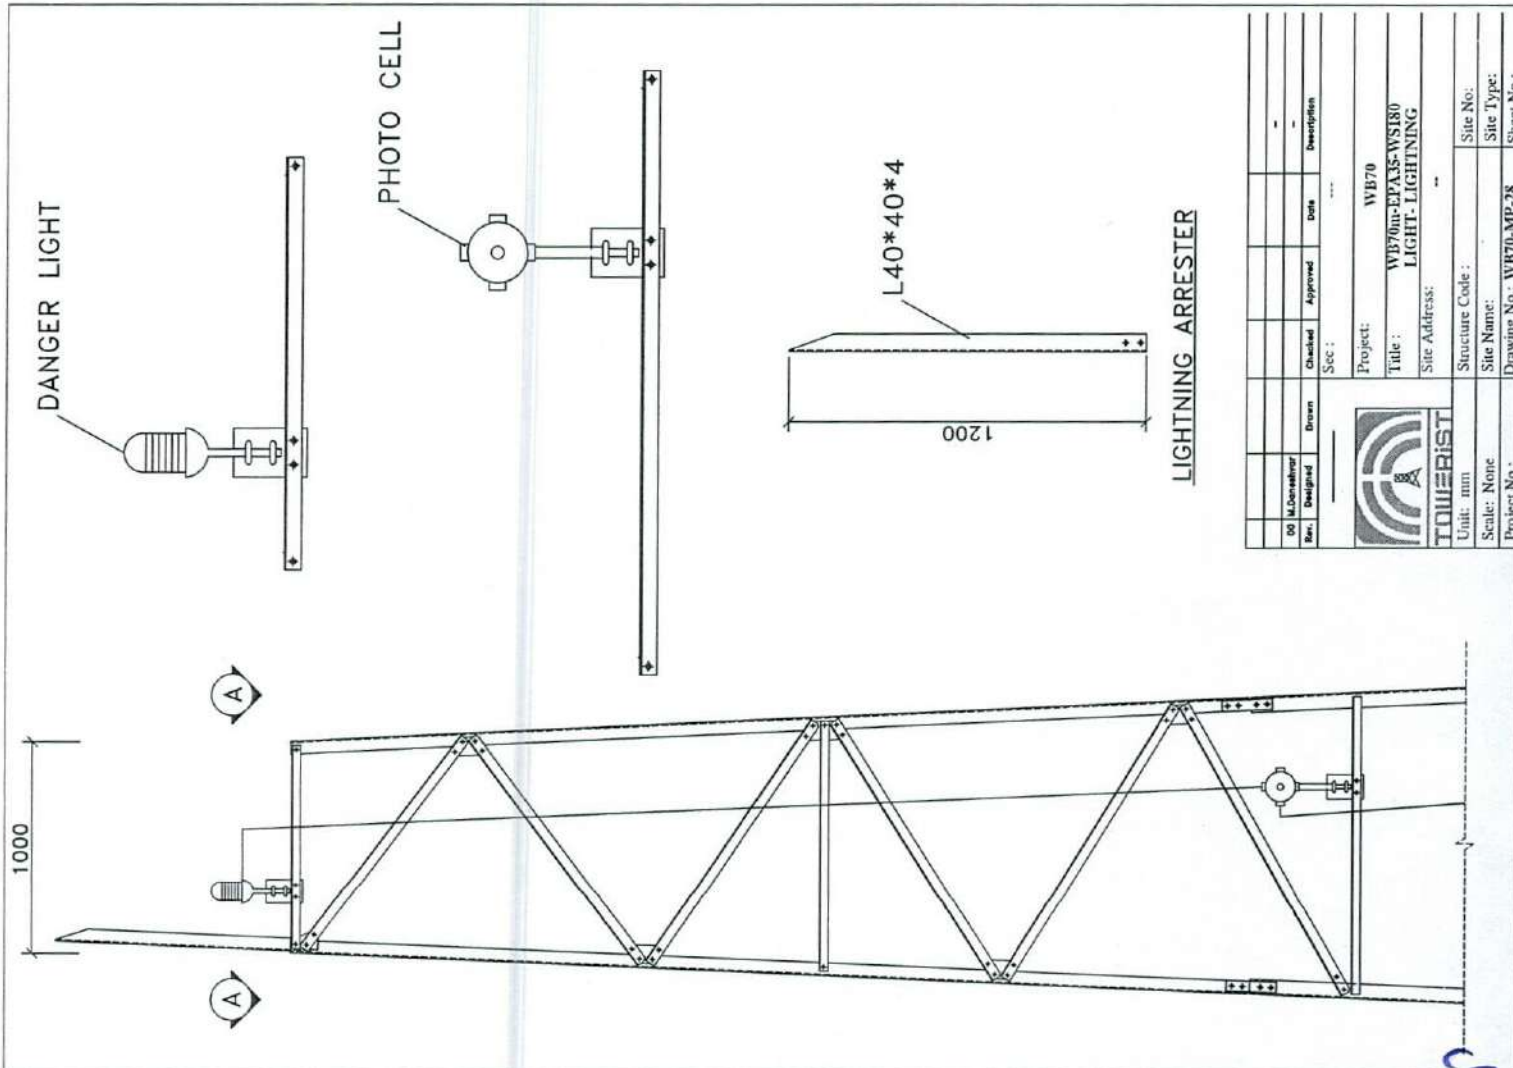

Rev.	Designed	Drawn	Checked	Approved	Date	Description
00	M. Doneshwar					
Sec :						
Project: WB70						
Title : WB70n-EPA35-WS180 LIGHT- LIGHTNING						
Site Address:						
Unit: mm						
Structure Code :						
Site Name:						
Drawing No: WB70-MP-28						
Project No.:						
Sheet No.:						



[Handwritten signature]