
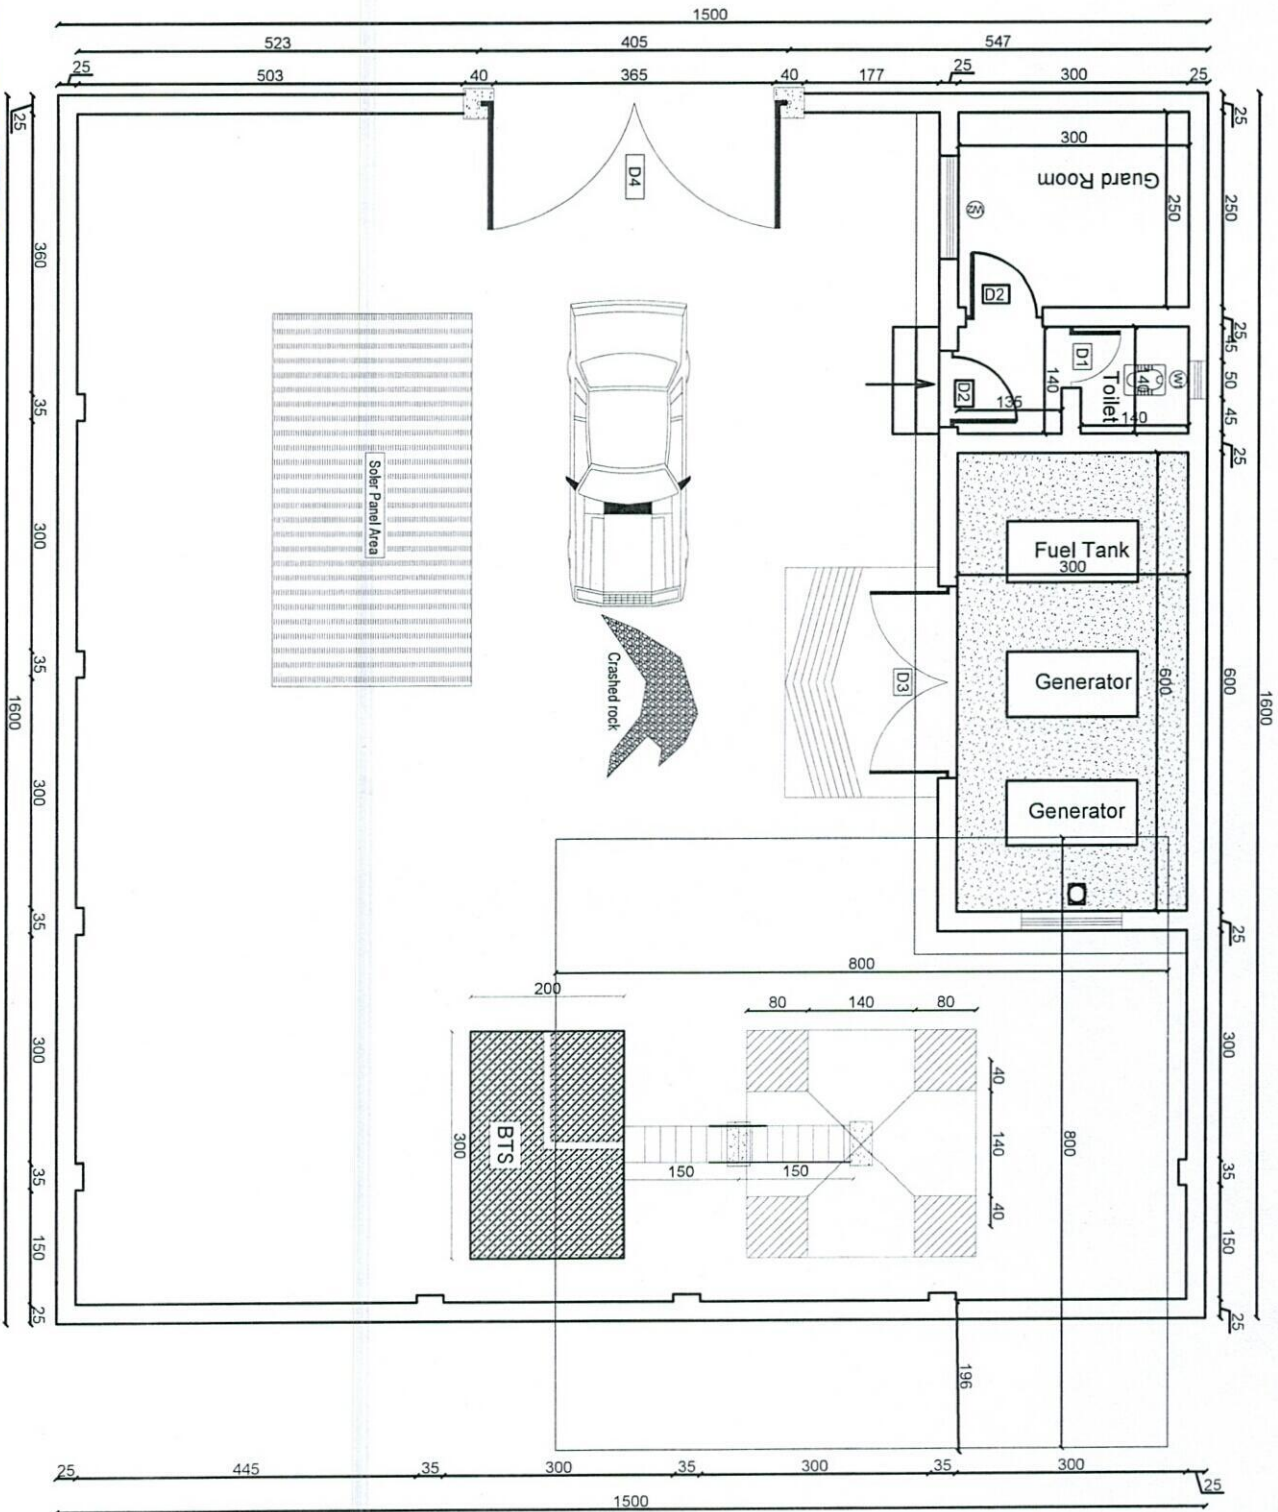


Site ID	GZ1105		Candidate#	A
New Lat	33.300906	New long	67.460922	
Location Name	Kamrak	District	Jaghury	Province
			Ghazni	
Type of Property	Private?	Gov?	V	NA?
Primary agreement with owner done?				
Property owner contact	N/A			
Contract Agreement Negotiated?	yes:	No:	Ongoing:	
Site type	RT:	GF: V		
Land type	Desert level	Hill	Mountainouse	City
			Rural	Rocky
Access Road available	Yes:	No: V		
Access road needed	Length: 2.7km	Width "m": 3m		
Needed tower type	GF	V	GM	RT
Needed tower height	30m			
Boundary wall needed	One side:	2 sides:	3 sides:	4 sides:
Boundary wall length				V
Guardroom needed	considering extremely low temperature environment			
Toilet/Washroom	needed			
Wall Fence needed	اگر احاطه آن دیوار از مواد خود منطقه گردد بهتر خواهد بود			
RT site				
Building type	N/A			
No of floors	N/A			
Building height	N/A			
RT available area	N/A			
location photo record	General view	Panaromic (45°) 8 photos		
	V	Access Direction 3phs		
Surveyed by:	Ahmad Khalid Zahid Ghazni BSS Tachension			
Comments:	Comments: در حدود 2.7 کیلومتر سری نواز دارد که 20 تا 30 فیصد آن سنگ و باقی آن خالی میباشد. قابل یادآوری اینکه سری نواز از طرف مردم منطقه ساخته میشود.			

ساحات جدید

(Handwritten signatures and marks)

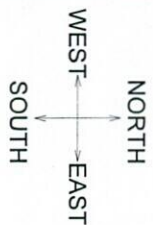

01 SITE PLAN
REF. A101

REVISION RECORDS		
REVISION NO	DATE	DESCRIPTION
01	06/05/2026	ISSUE DATE

LEGEND:

- CRASHED ROCK
- WALL
- DOOR TYPE 1
- DOOR TYPE 2
- DOOR TYPE 3
- DOOR TYPE 4

PROJECT TITLE / NO:
GSM SITES

DRAWING TITLE:
SITE PLAN WITH FENCE WALL

DRAWN BY:
CIVIL TEAM

CHECKED BY:

APPROVED BY:

SCALE: 1:100
ACTUAL DATE: 06/05/2026
ISSUE DATE: DRG NO: 01

OWNER: ARGHAN TELECOM

Sakam Telecommunication Company
KABUL
AFGHANISTAN

REVISION RECORDS		
REVISION NO	DATE	DESCRIPTION
01	14/02/2026	Initial Design


LEGEND:

BRICK PATTERN

STONE MASONRY

RAZOR WIRE

LIGHT

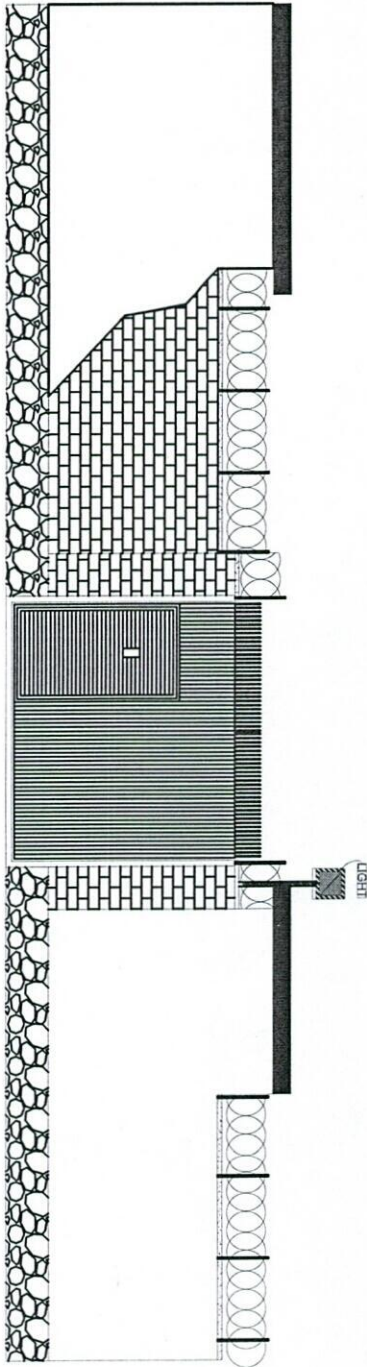

PROJECT TITLE / NO:

GSM SITES

محل نصب آنتن سیم کارت

DRAWING TITLE:

FENCE WALL ELEVATIONS & DETAILS

DRAWN BY:

CIVIL TEAM

CHECKED BY:

APPROVED BY:

SCALE: 1:100

ACTUAL DATE: 14/02/2026

ISSUE DATE: DRG.NO: 02

OWNER: AFGHAN TELECOM


Sakum Telecommunication Company
KABUL
AFGHANISTAN

1120

25 250 25 45 50 45 25

600

25

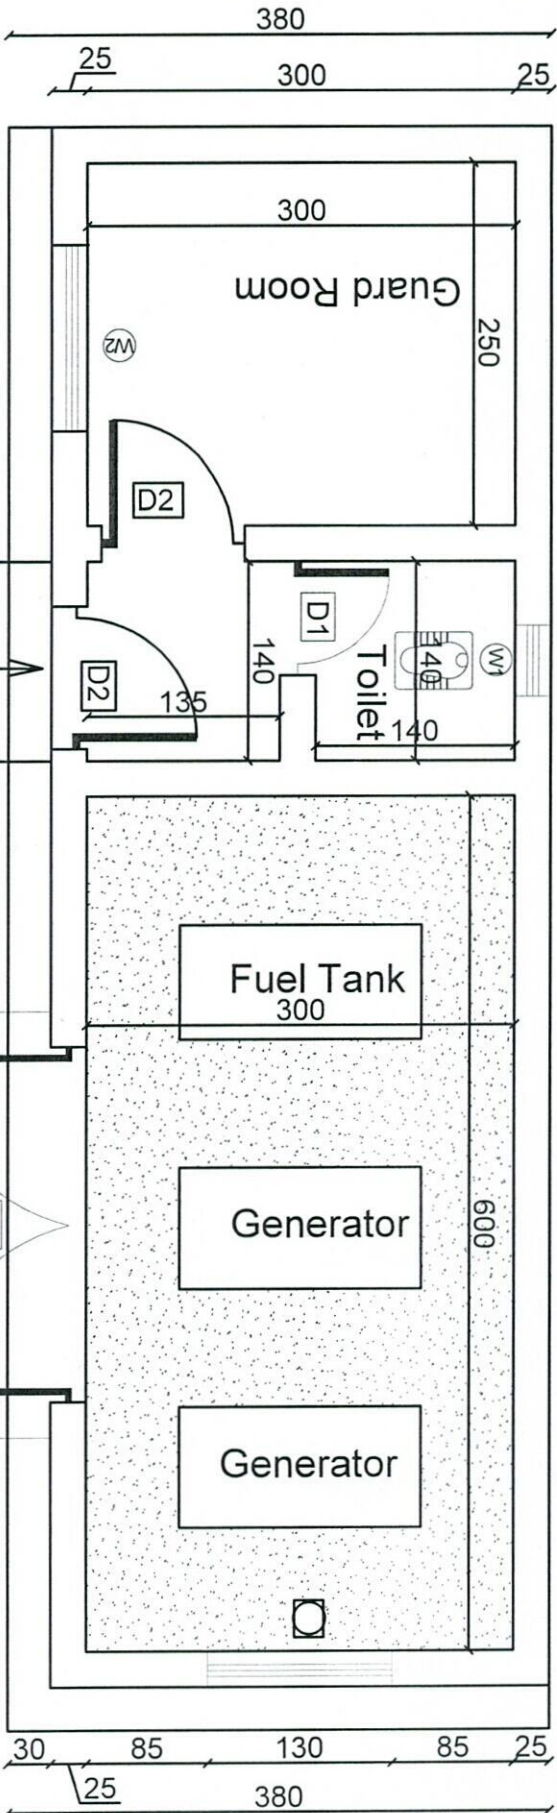

81 130 89 140 175 300 150 25

1090

Architectural Plan

03 GUARD ROOM REF. A103

SCALE: 1:75

REVISION RECORDS		
REVISION NO.	DATE	DESCRIPTION
1	14/02/2026	ISSUE DATE

LEGEND:

- BRICK FLOOR
- STONE WALL/DOOR
- ROOF (SLOPED)
- EARTH
- RCC
- ENCASED DEPTH
- W1 WINDOWS TYPE 1
- W2 WINDOWS TYPE 2
- D1 DOOR TYPE 1
- D2 DOOR TYPE 2

PROJECT TITLE / NO:

GSM SITES

DRAWING TITLE:

GUARD ROOM

DRAWN BY: CIVIL TEAM

CHECKED BY:

APPROVED BY:

SCALE: 1:75

ACTUAL DATE: 14/02/2026
ISSUE DATE: DRG. NO: 03

OWNER: AFGHAN TELECOM

Salam Telecommunication Company KABUL AFGHANISTAN

REVISION RECORDS			
REVISION NO	DATE	DESCRIPTION	
04	14/02/2026	مطابق نقشه	

LEGEND:

POC (PLASTER)	سنگ مرمر
ROOF	کاشی کمره
CRACKED ROCK	سنگ
COMPACTED SOIL	خاک فشرده
NATURAL SOIL	خاک طبیعی
GROUND LEVEL	سطح زمین
WINDOWS TYPE 2	دریچه پنجره 2
DOOR TYPE3	دریچه در

PROJECT TITLE / NO:

GSM SITES

موقعیت سازه های GSM

DRAWING TITLE:

GENERATOR ROOM

اتاق موتور

DRAWN BY:

CIVIL TEAM

CHECKED BY:

مهندس ارشد

APPROVED BY:

مهندس ارشد

SCALE:

1:25

ACTUAL DATE:

14/02/2026


ISSUE DATE:

DRG.NO: 04

OWNER:

AFGHAN TELECOM

مخابرات افغانستان

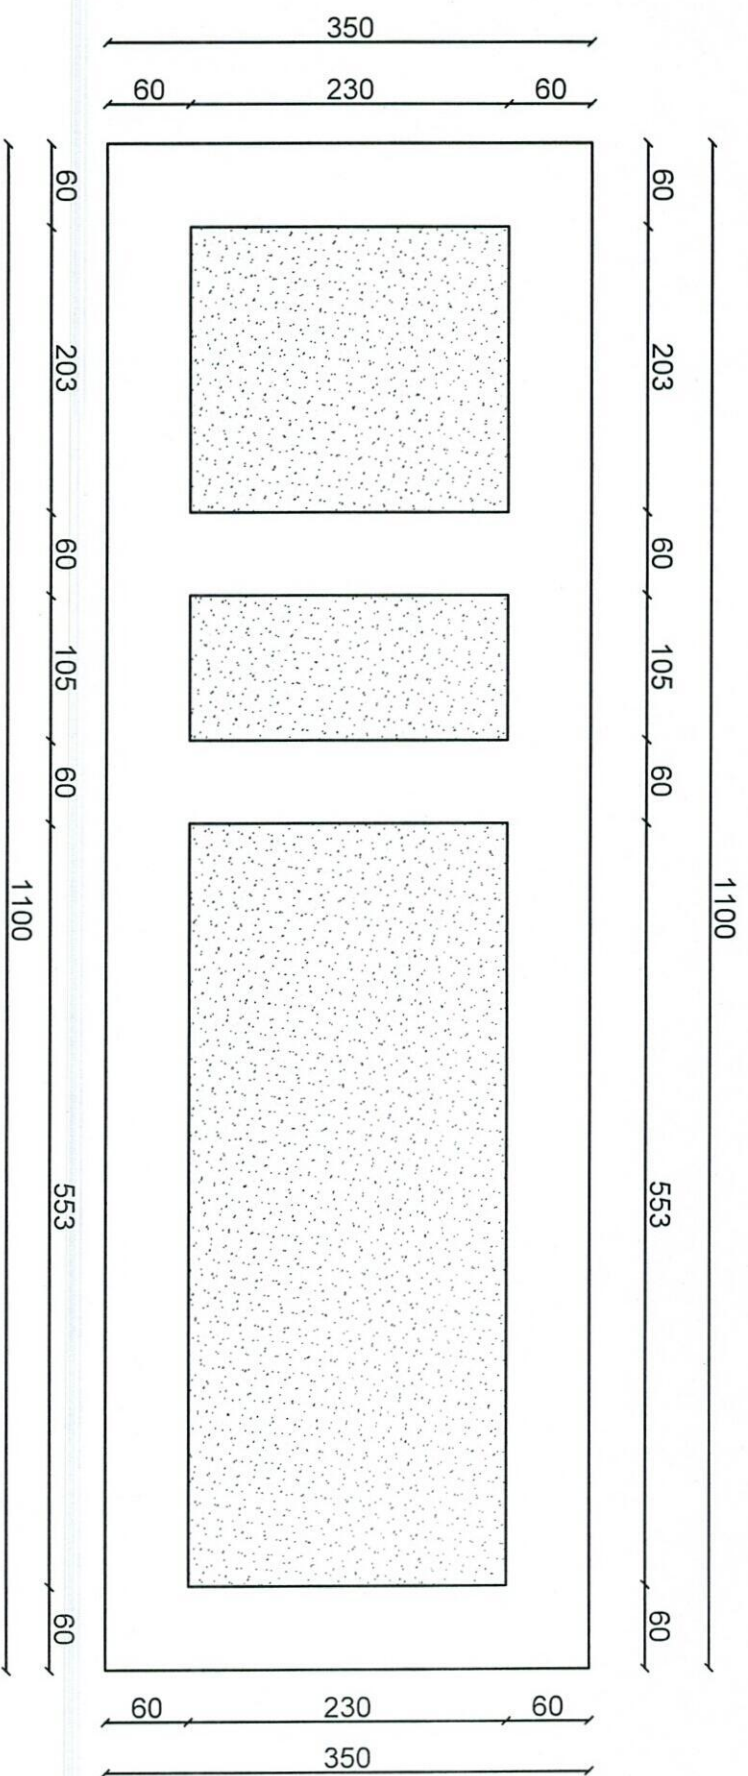

Excavation Plan

Excavation plan
REF: A104
SCALE: 1:25

04

مخابرات افغانستان

REVISION NO	DATE	DESCRIPTION
1	2010/01/01	Initial Issue

LEGEND:

Fig. 8.20 *continued*

[illegible]

©


GSM SITES

1999

GENERATOR ROOMDRAWN BY:

100

ACTUAL DATE: 14/02/2026

AFGHAN TELECOM

0

Rebar details of GR roof



SCALE: 1:25


Well for toilet

Sakam Telecommunication Company
K A B U L
A F G H A N I S T A N


A M

SCALE: 1:50


- Notes:
1. The foundation is adopts reinforced concrete, the concrete is M20; (M20:compressive strength is 20N/mm²); the foundation lays on a 10cm thick crush stone pad;
 2. Ø12: mild steel, rebar strength 210N/mm²
 3. minimum concrete cover for rebar is 3.5cm,
 4. All units are in cm
 5. All edges of the Slab should be curve

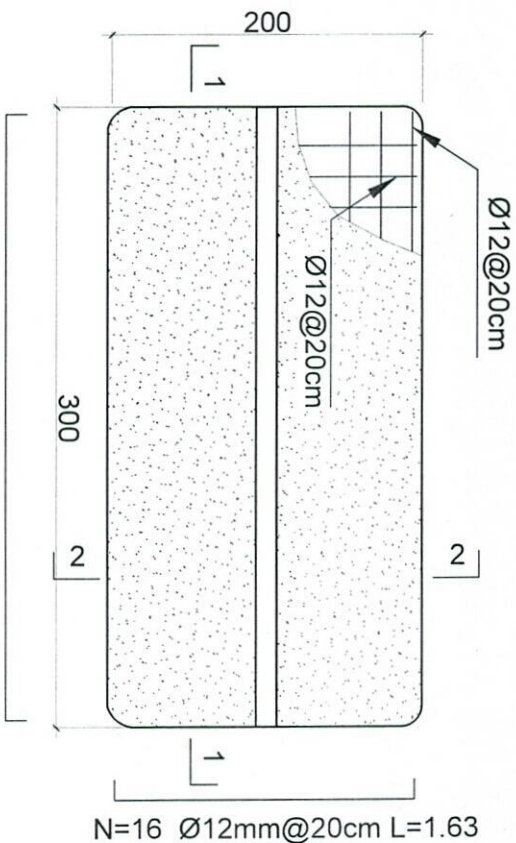

Outdoor BTS Foundation

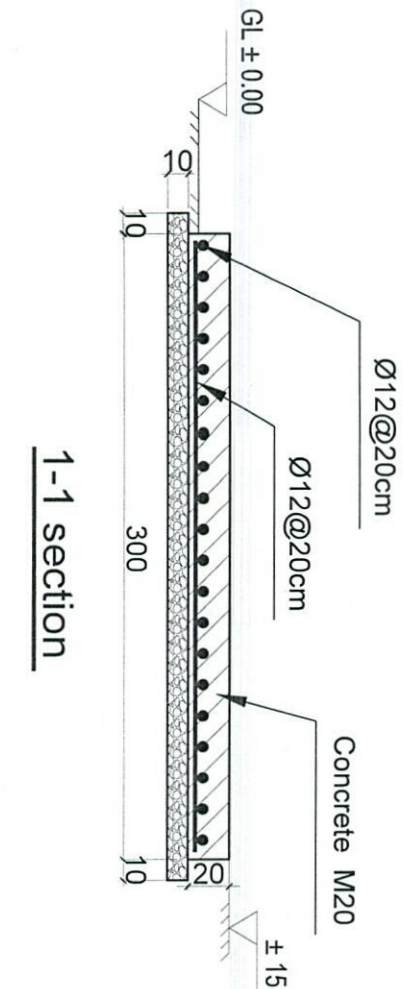

1-1 section

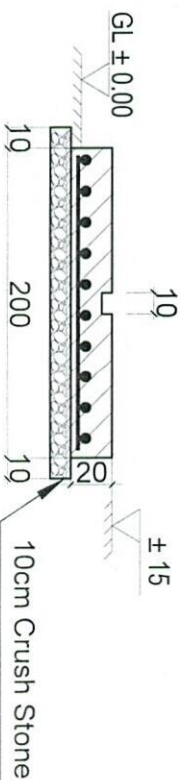

2-2 section

REVISION RECORDS			
NO	DATE	DESCRIPTION	REVISION
1			

LEGEND:	
	CRACKED ROCK
	R.C. PLASTER
	R.C.
	CRUSHED STONE

PROJECT TITLE / NO:

GSM SITES

موقع GSM

DRAWING TITLE:

ZTE OUTDOOR BTS FOUNDATION
BTS

DRAWN BY:
CIVIL TEAM

CHECKED BY:


APPROVED BY:

SCALE: 1:25

ACTUAL DATE: 14/02/2026
ISSUE DATE: DRG.NO: 07


OWNER: AFGHAN TELECOM

Salem Telecommunication Company
AFGHANISTAN

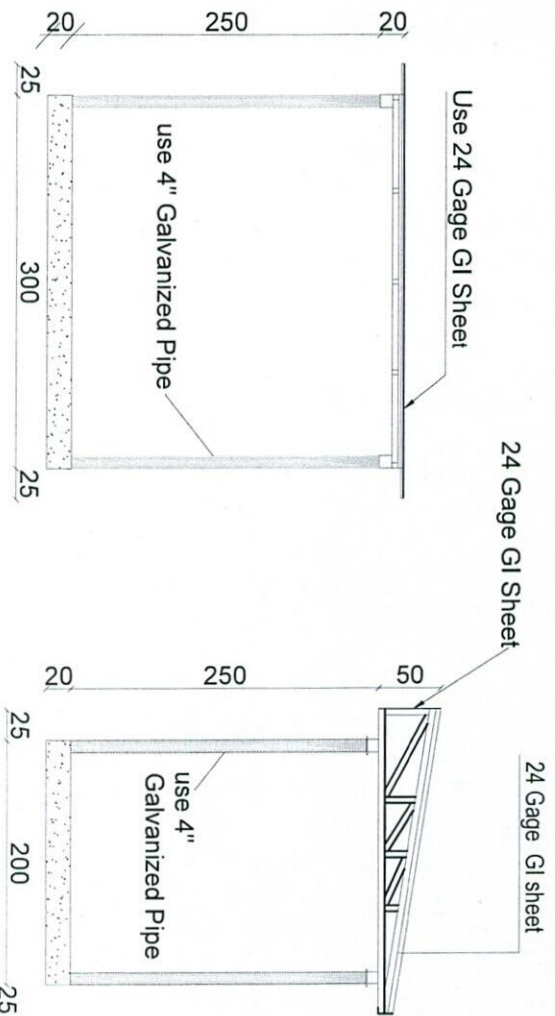

Section BB

Section AA

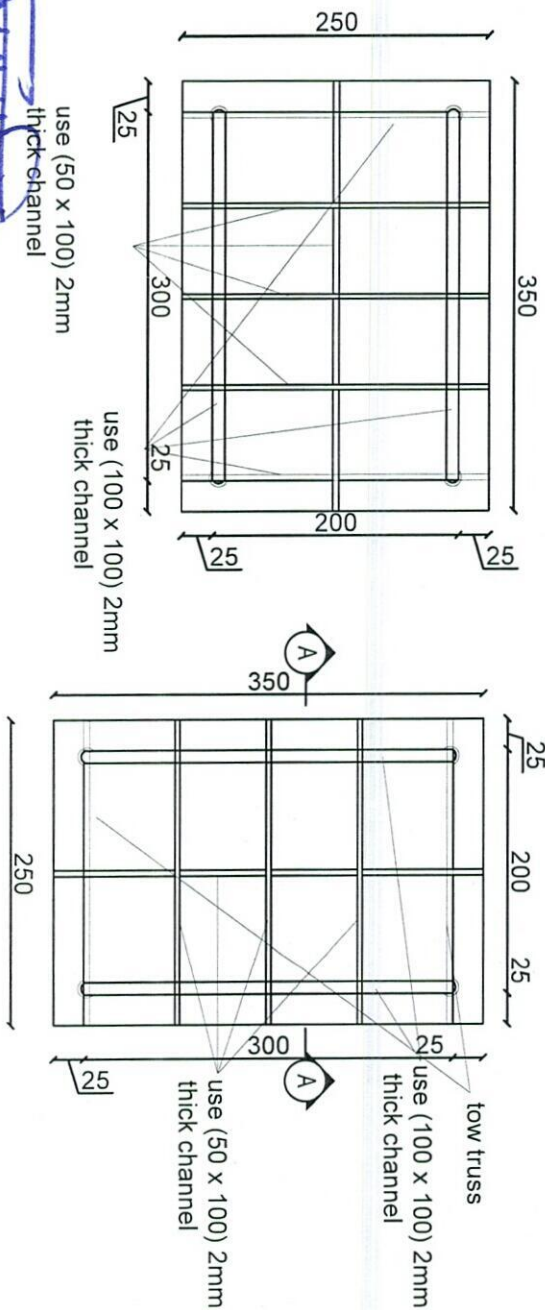

SUN SHELTER FOR ZTE BTS

REF. A107

SCALE: 4:50

REVISION RECORDS		
REVISION NO	DATE	DESCRIPTION
01	14/02/2026	ISSUE DATE

LEGEND:	
	24 Gage GI Sheet
	4 inch Galvanized Pipe

PROJECT TITLE / NO:

GSM SITES

موقع GSM سائت

DRAWING TITLE:

SUN SHELTER FOR ZTE BTS

BTS

DRAWN BY:

CIVIL TEAM

CHECKED BY:

مهندس

APPROVED BY:

مهندس

SCALE:

1:50

ACTUAL DATE:

14/02/2026

ISSUE DATE:

DRG.NO: 07

OWNER:

AFGHAN TELECOM

مهندس

Sakari Telecommunication Company

KABUL

AFGHANISTAN

REVISION RECORDS	
REVISION NO	DATE
01	14/02/2026
02	14/02/2026
03	14/02/2026

LEGEND:

(W1)	WINDOW TYPE 1
(W2)	WINDOW TYPE 2
(D1)	DOOR TYPE 1
(D2)	DOOR TYPE 2
(D3)	DOOR TYPE 3

PROJECT TITLE / NO:

GSM SITES

موقع های GSM

DRAWING TITLE:

DOORS & WINDOWS DETAILS

مشخصات در و پنجره ها

DRAWN BY:

CIVIL TEAM

CHECKED BY:

مهندس

APPROVED BY:

مهندس

SCALE:

1:25

ACTUAL DATE:

14/02/2026



ISSUE DATE:

DRG.NO: 08


OWNER:

AFGHAN TELECOM


مخابرات افغانستان

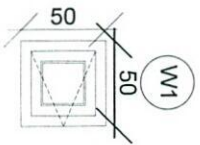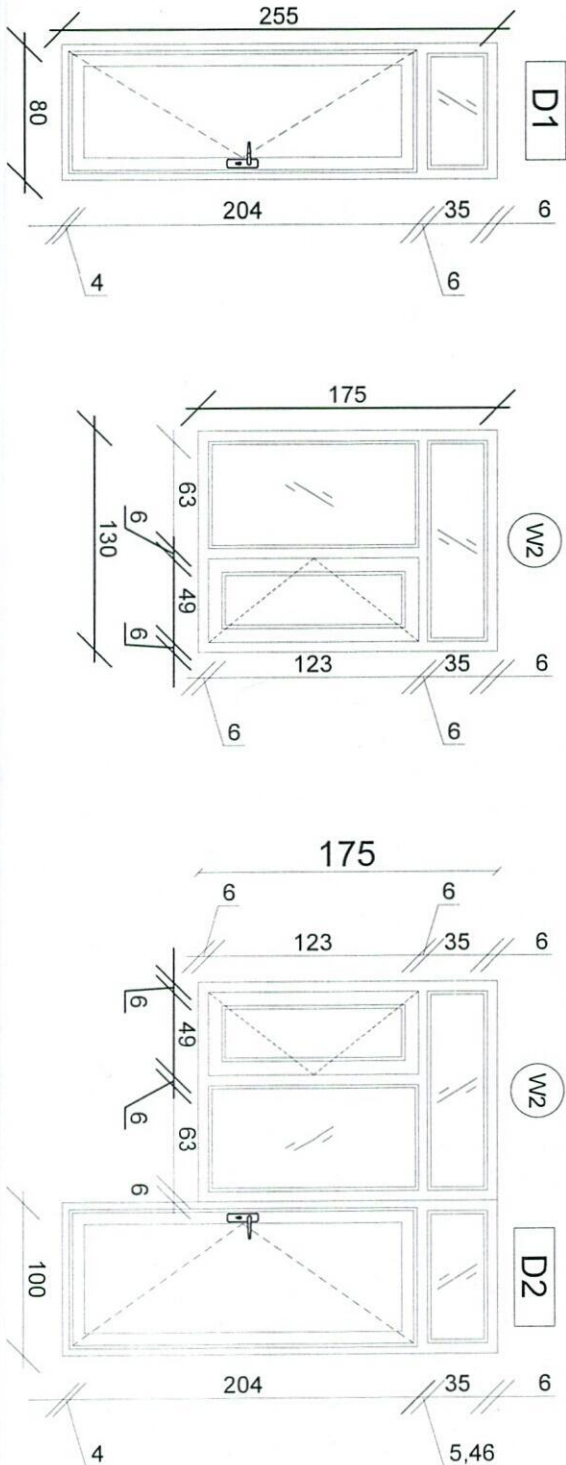


D3

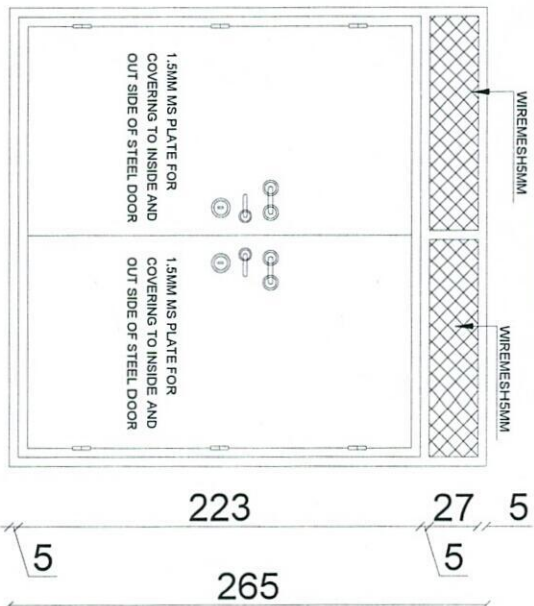

D4

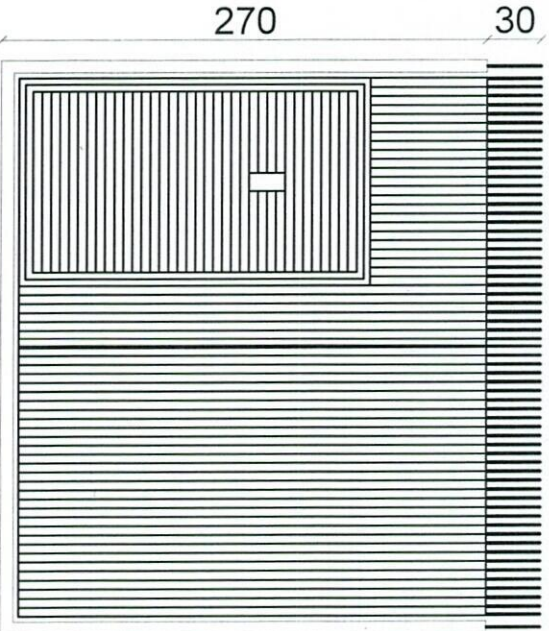

D4

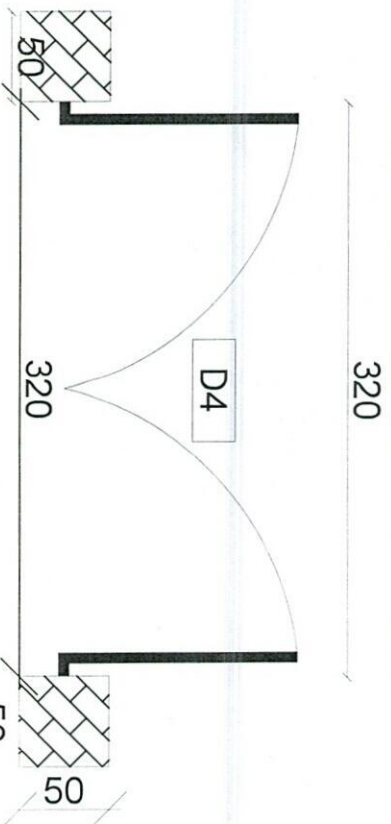

09

SITE & GENERATOR R DOOR DETAILS

REF. A109

SCALE: 1:25

Signature

REVISION RECORDS

REVISION NO	DATE	DESCRIPTION
NO	NO	NO

LEGEND:

DOOR TYPE 3	DOOR TYPE 4
DOOR TYPE 3	DOOR TYPE 4

PROJECT TITLE / NO:

GSM SITES

مکانهای GSM

DRAWING TITLE:

SITE & GENERATOR R DOOR

DETAILS

DRAWN BY:

CIVIL TEAM

CHECKED BY:

CIVIL TEAM

APPROVED BY:

CIVIL TEAM

SCALE:

1:25

ACTUAL DATE:

14/02/2026

ISSUE DATE:

DRG.NO: 09


OWNER:

AFGHAN TELECOM


Sakani Telecommunication Company
AFGHANISTAN

Signature


SEC. 10-10

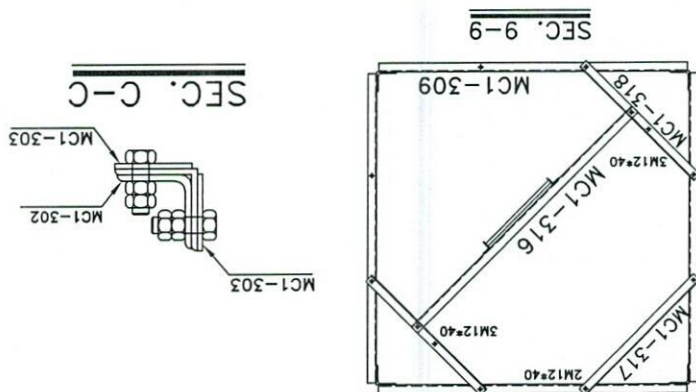

SEC. C-C


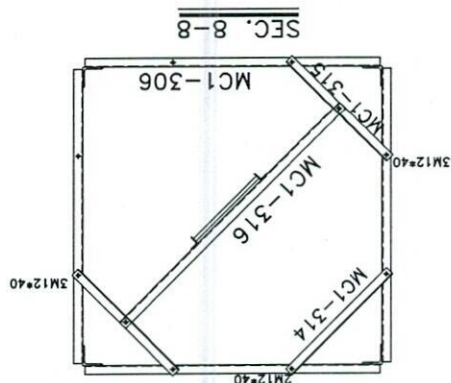


SEC. 8-8

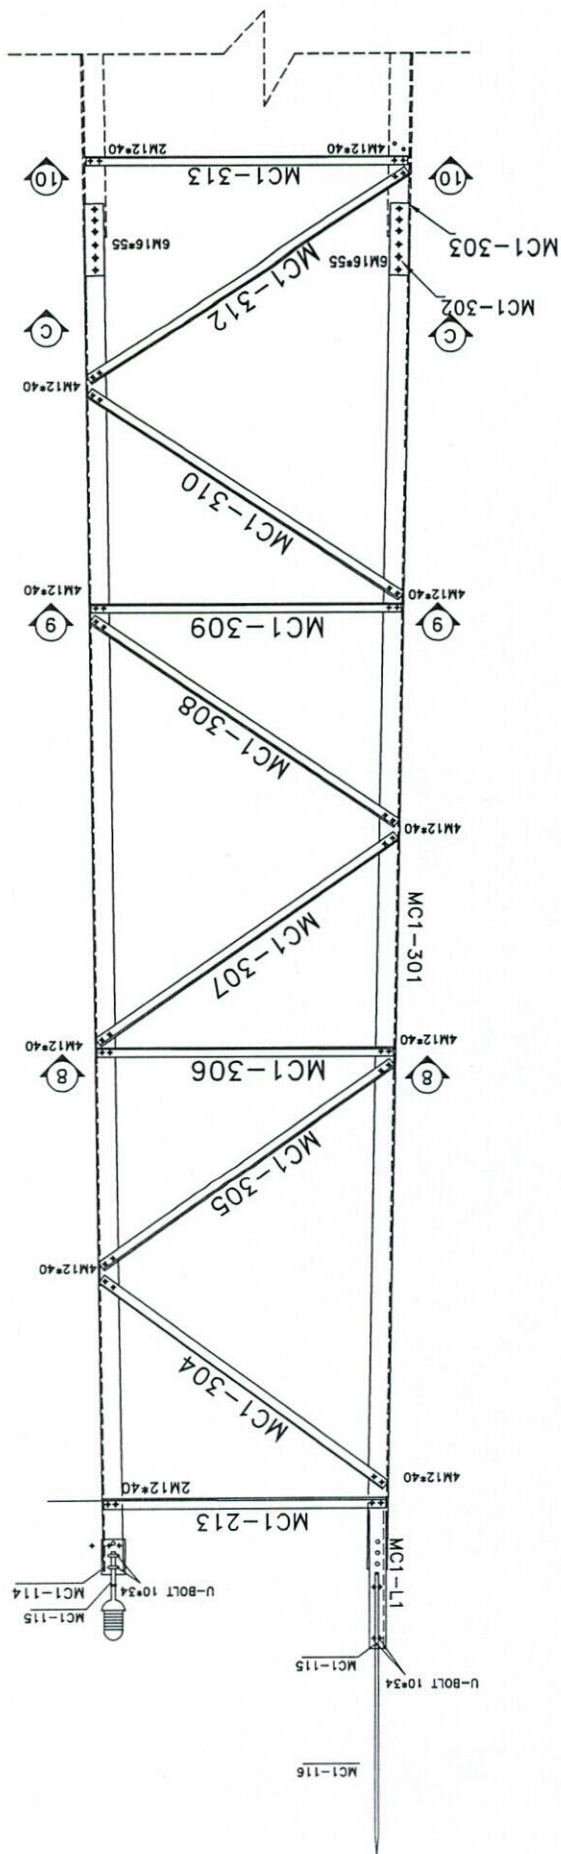


Project No.: 1/11		Ref. No. 00	Sheet No. 2
Tower Type: TOWER NB		Title: NB TOWER 30m	
Client: AFGHAN TELECOM		Panel 2	
Rev.	Design	Drawn	Checked
00	---	S. Ghadiri	---
01	---	---	---
02	---	---	---
Description		Date	Approved
---		10/13/2024	A. Salihshour


[Handwritten signature]

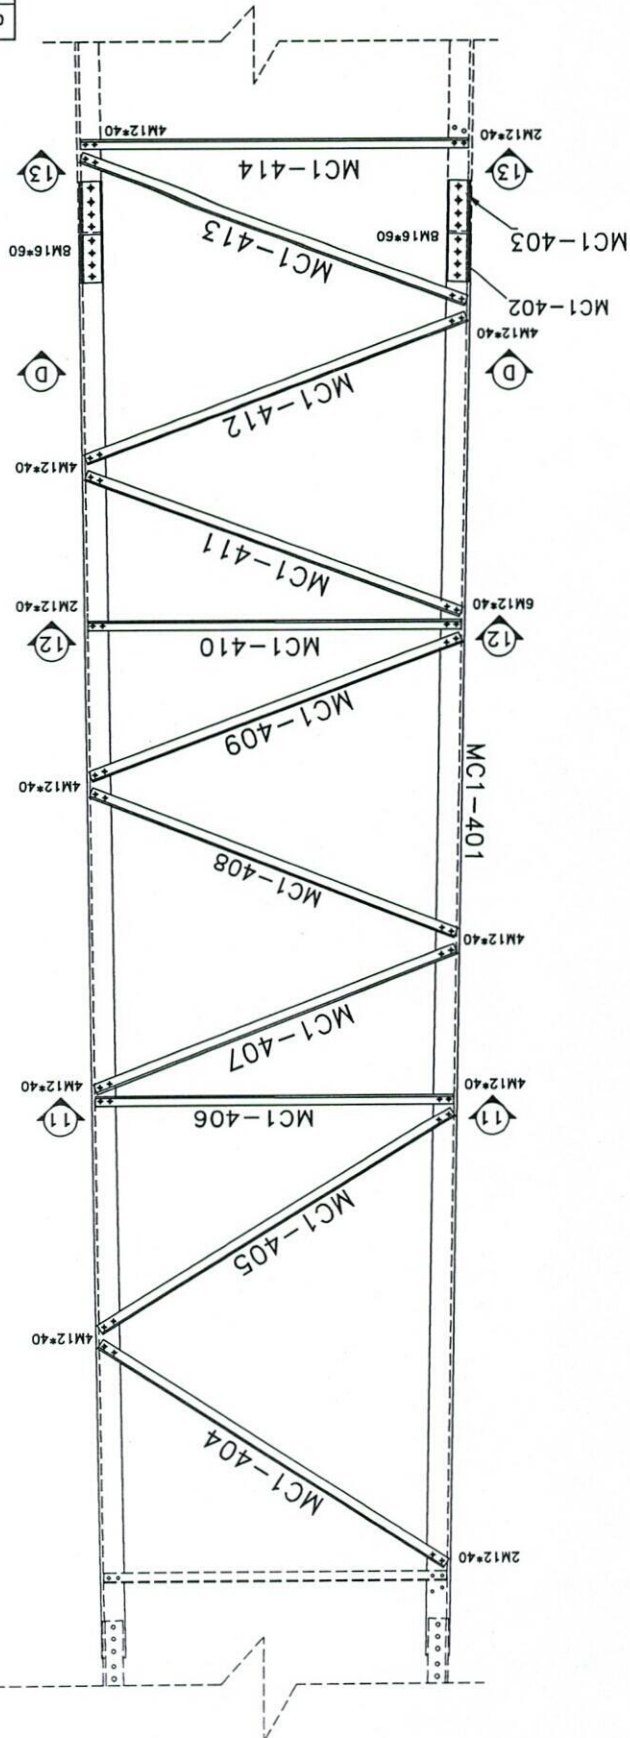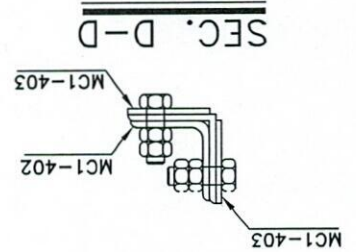


SEC. 13-13

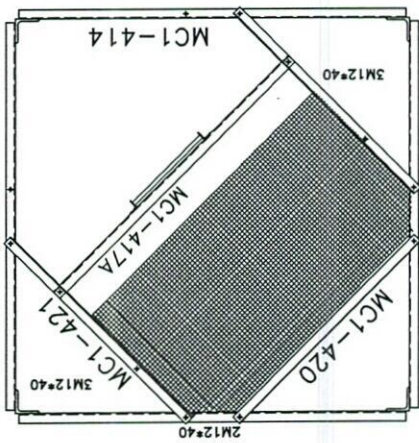

SEC. 12-12

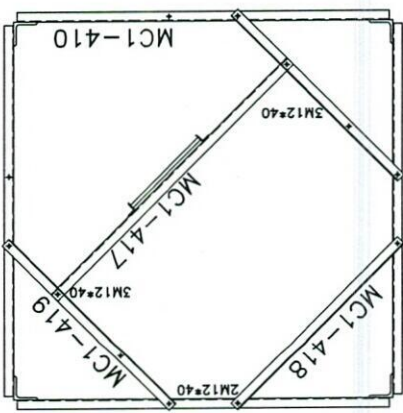

SEC. 11-11

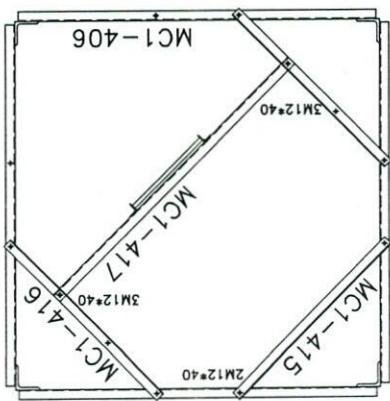


Qty	Specification
200	M12*40
64	M16*60

List of Bolts - PANEL 4


Project No.:		Tower Type: TOWER NB	
Scale: 1/11		Sheet No. 00	
Title:		NB TOWER 30M	
Project:		AFGHAN TELECOM	
Client:		PANEL 3	
Rev.	Design	Drawn	Checked
00	---	S. Ghodiri	---
01	---	---	---
02	---	---	---
Description		Approved	Date
---		A. Solomahour	10/13/24

Handwritten signature

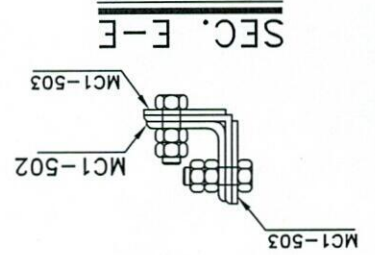


List Of Bolts - PANEL 5	
Qty	Specification
194	M12x40
80	M16x60



SEC. 16-16

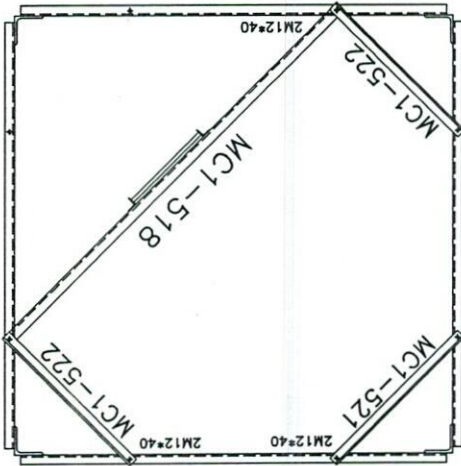

SEC. 15-15

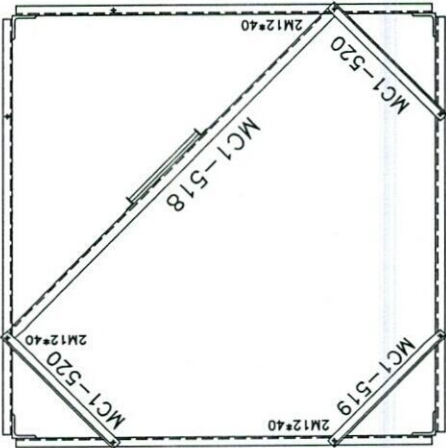



SEC. 14-14

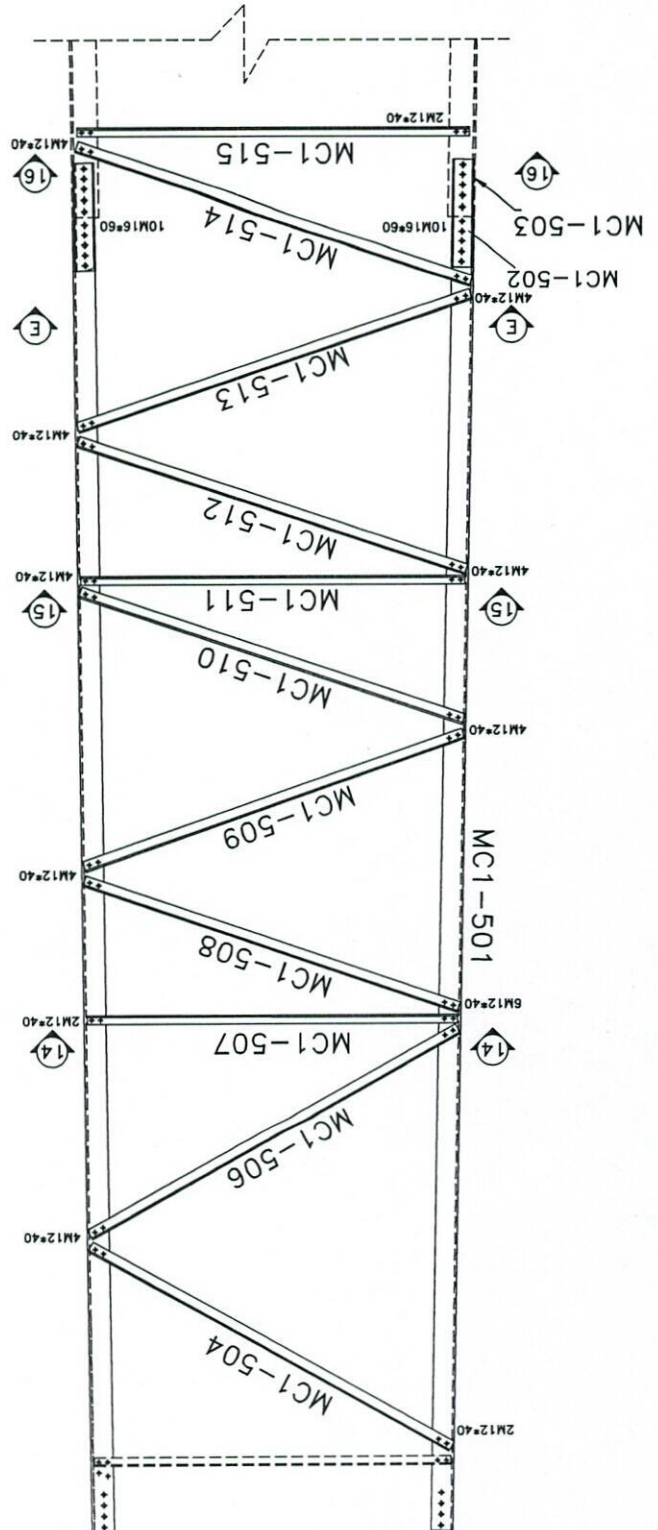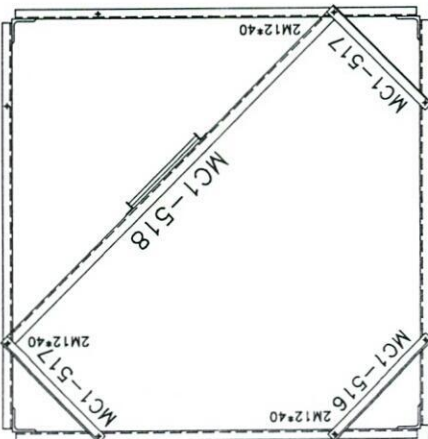


Project No.:		Scale: 1/11		Ref. No. 00		Sheet No. 6	
Tower Type: TOWER NB		Title: NB TOWER 30M					
Client:		Project: AFGHAN TELECOM					
Rev.		Design	Drawn	Checked	Approved	Date	Description
02	--						
01	--	S. Ghodiri				10/15/24	
00	--						

Handwritten signature


SEC. F-F

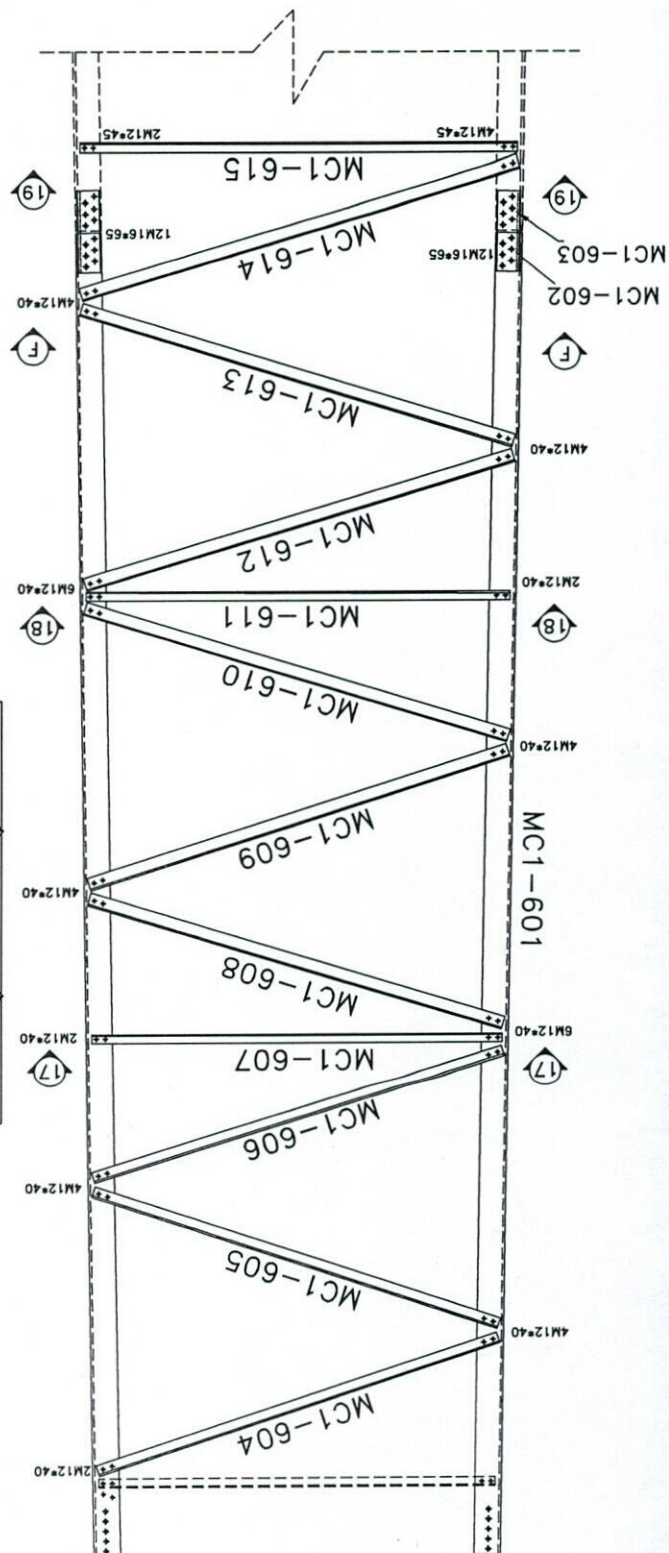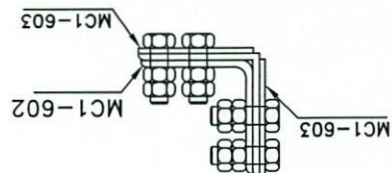


SEC. 19-19

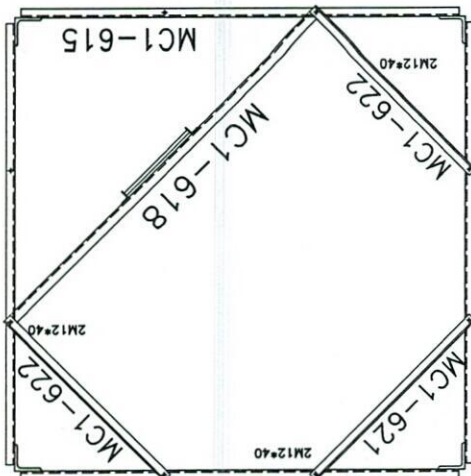

SEC. 18-18

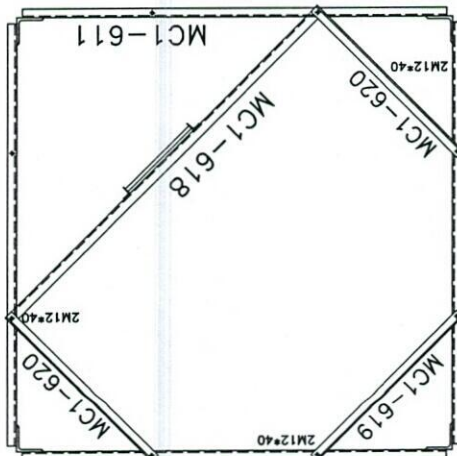


SEC. 17-17

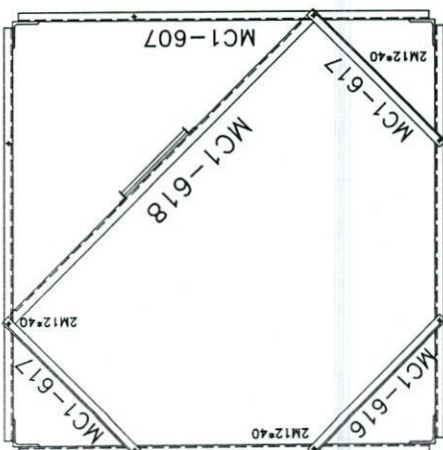



List Of Bolts - PANEL 6	Qty	Specification
M12x40	186	
M12x45	24	
M16x65	96	

Project No.: 1/11		Ref. No. 00		Sheet No. 5	
Tower Type: TOWER NB		Title: NB TOWER 30M			
Client: AFGHAN TELECOM		Project: PANEL 5			
Rev.	Design	Drawn	Checked	Approved	Date
02	--	--	--	--	--
01	--	--	--	--	--
00	--	S.Shadit	--	A.Solishour	10/13/24
Description		List of Bolts - PANEL 7			


Specification	Qty
M12*40	18
M12*45	176
M16*65	112

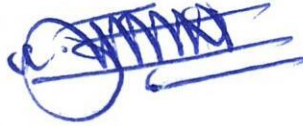


SEC. G-G

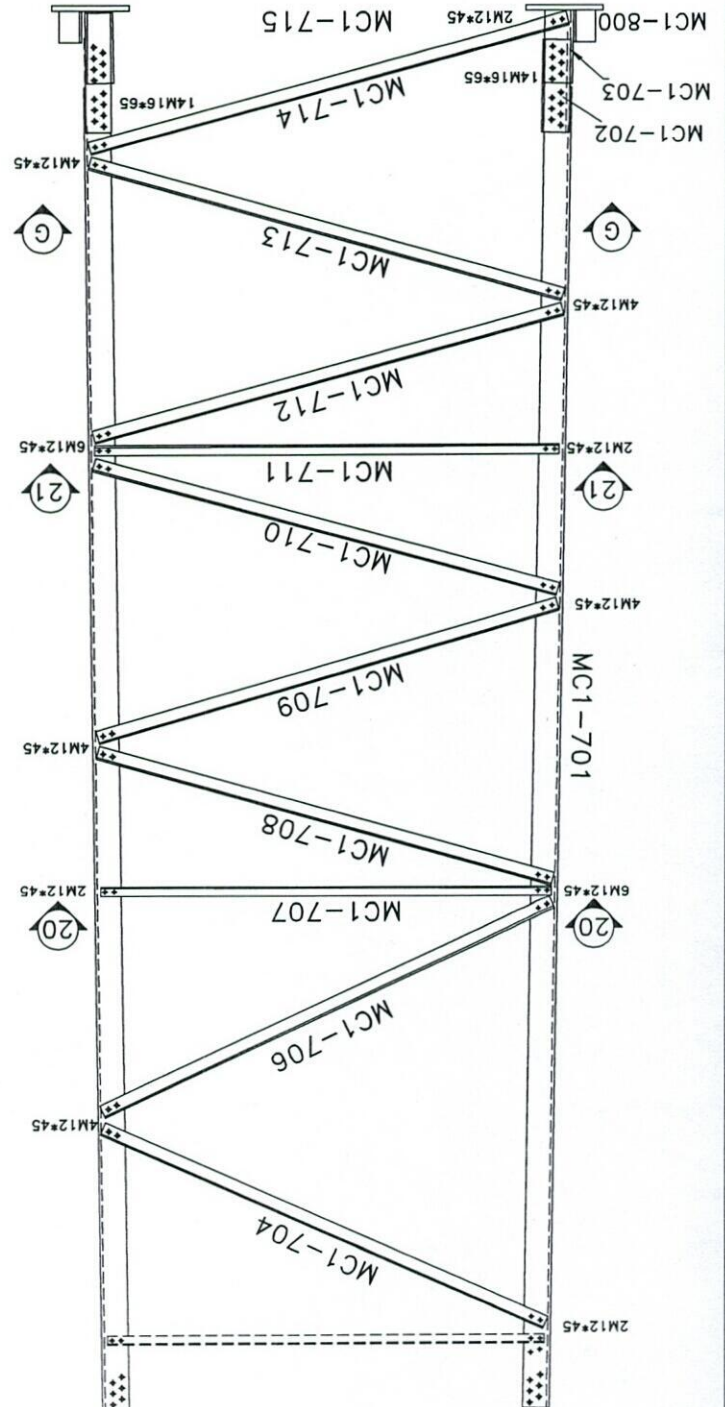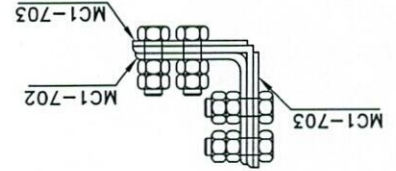


SEC. 21-21

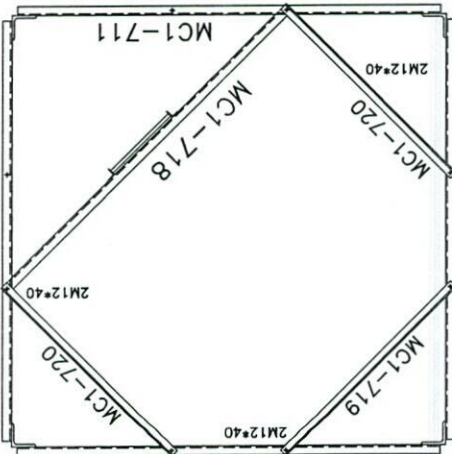


SEC. 20-20

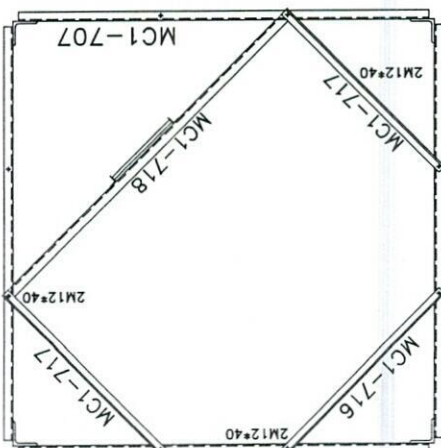

Project No.:		Tower Type: TOWER NB	
Scale: 1/11		Sheet No. 12	
Title:		NB TOWER 30M MOUNTING	
Project:		AFGHAN TELECOM	
Client:			
Rev.	Design	Drawn	Checked
00	--	S.Ghadiri	A.Solohour
01	--	S.Ghadiri	A.Solohour
02	--	S.Ghadiri	A.Solohour
Description		Date	Approved
--		01/03/11	A.Solohour
--		01/02/24	A.Solohour
--		01/13/24	A.Solohour


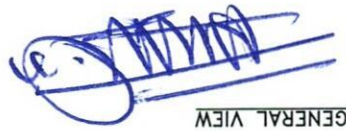


GENERAL VIEW





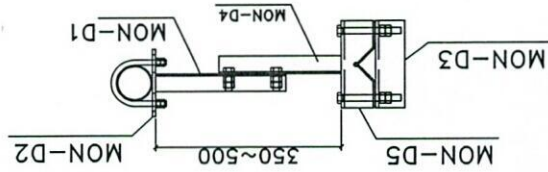


ASSEMBLY	POSITION	SIZE	QUANTITY
ARM-1	MON-D1	UNP80	2
	MON-D2	PLB	2
ARM-2	MON-D4	UNP80	2
	MON-D5	PLB	1
BOLT	MON-D6	PIPE60*1.3	8
UBOLT	M12*130		4

BILL OF MATERIAL GSM

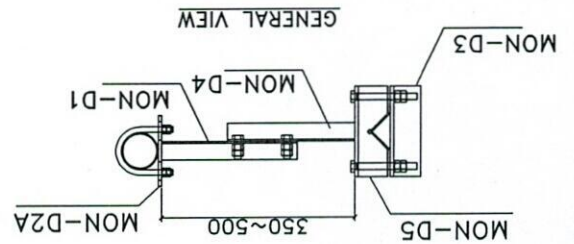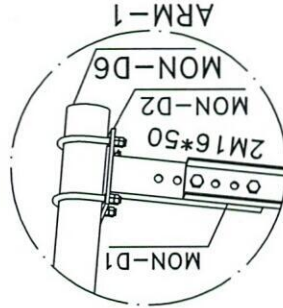

GENERAL VIEW

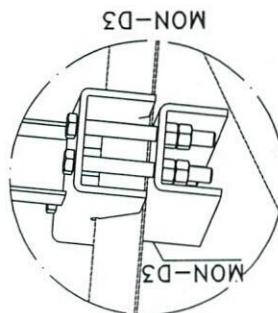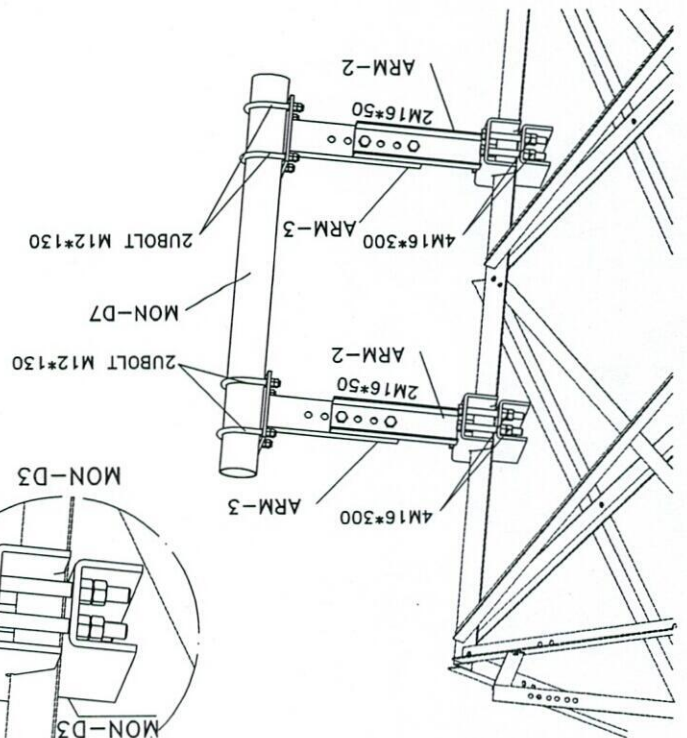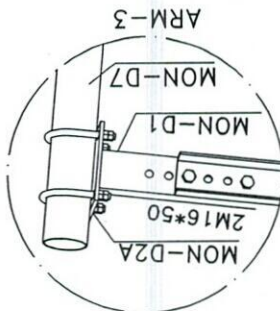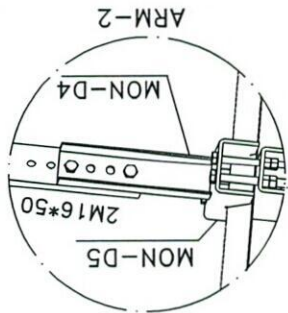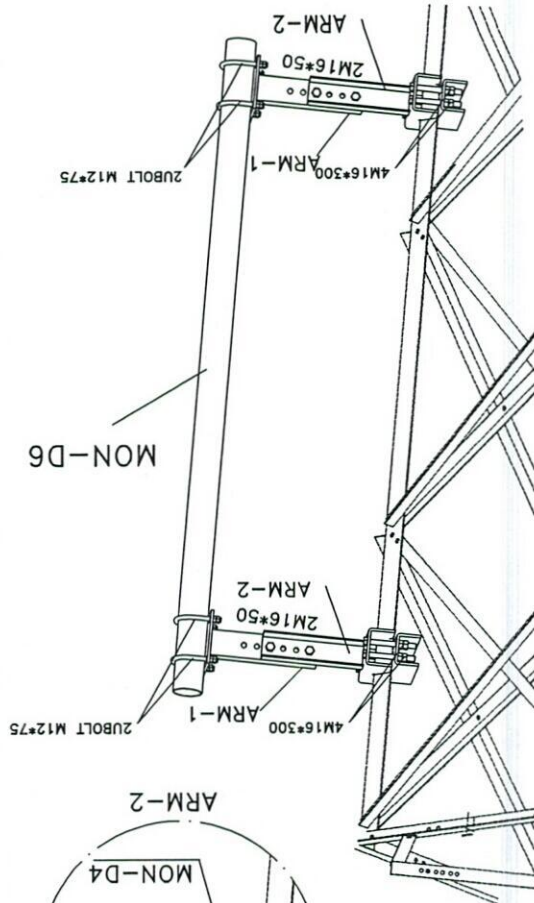

ASSEMBLY	POSITION	SIZE	QUANTITY
ARM-3	MON-D1	UNP80	2
	MON-D2A	PLB	2
ARM-2	MON-D4	UNP80	2
	MON-D5	PLB	1
BOLT	MON-D7	PIPE115*1.3	8
UBOLT	M12*130		4

BILL OF MATERIAL MW





Project No.:		Scale: 1/11		Ref. No. 00		Sheet No. 12	
Tower Type: TOWER NB		Title : NB TOWER 30M PLATFORM 3m					
Rev.		Design	Drawn	Checked	Approved	Date	Description
02	--	S.Ghadiri	--	--	A.Solashour	01/03/11	--
01	--	S.Ghadiri	--	--	A.Solashour	01/02/24	--
00	--	S.Ghadiri	--	--	A.Solashour	10/13/24	--
Client :							
Project : AFGHAN TELECOM							
Tower Type: TOWER NB							



Handwritten signature in blue ink.

List Of Bolts - LADDER		Specification	Qty
		M12*45	6
		RBM10x50	6



SECTION A-A

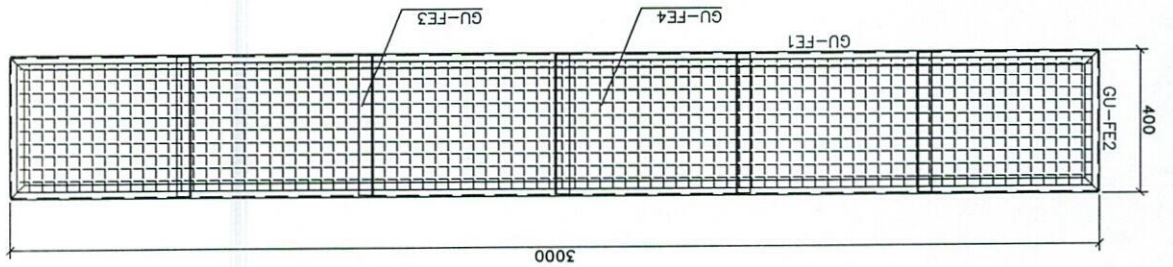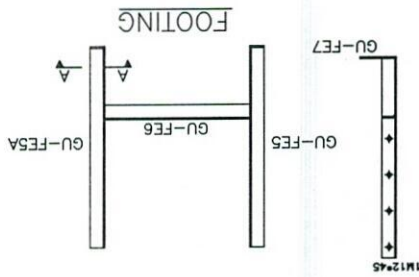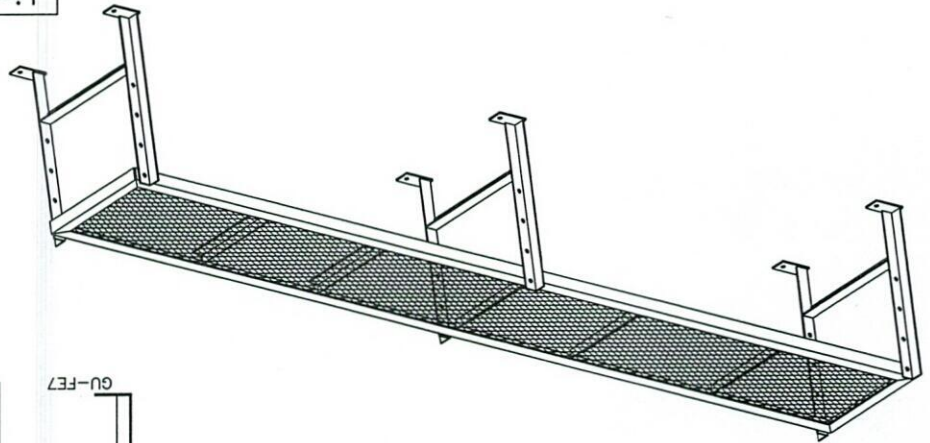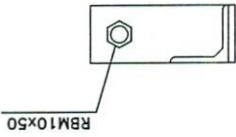



Project No. 11		Ref. No. 00	Sheet No. 10
Tower Type: TOWER NB			
Title: NB TOWER 30M			
Project: AFGHAN TELECOM			
Client: 1			
Rev.	Design	Drawn	Checked
00	--	S. Ghodiri	--
01	--	--	--
02	--	--	--
Description		Approved	Date
--		A. Solahpour	10/13/24



Safety Hoop And Rack Feeder

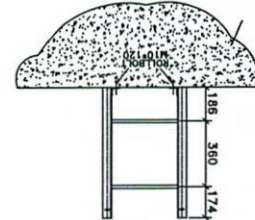
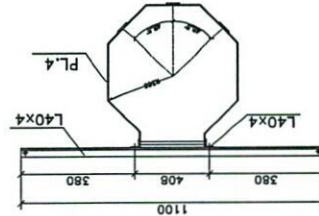


List Of Bolts - LADDER	
Specification	Qty
M10*40	134
J10*90	60
GR5.6	GR5.6
GR8.8	GR8.8

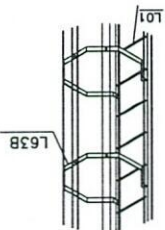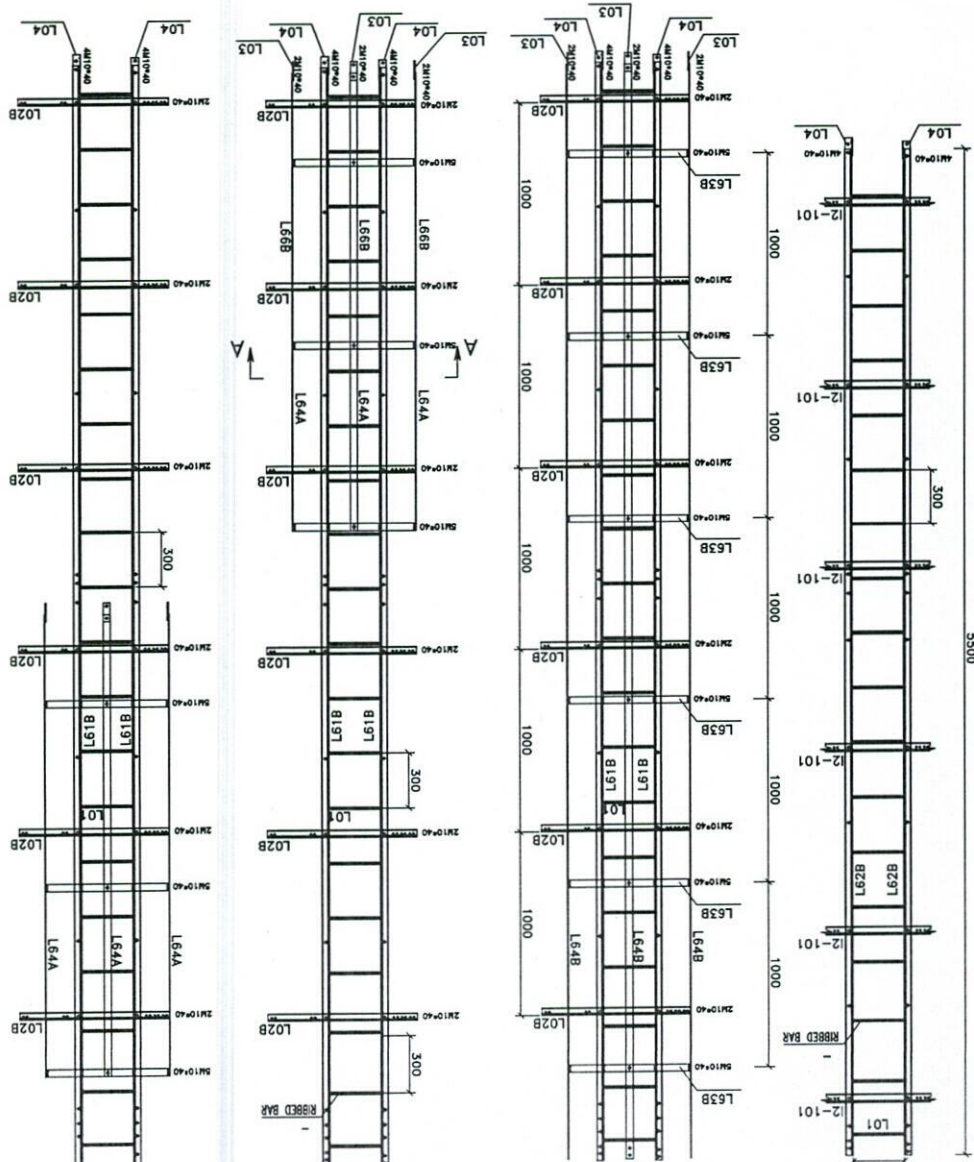



Notes:

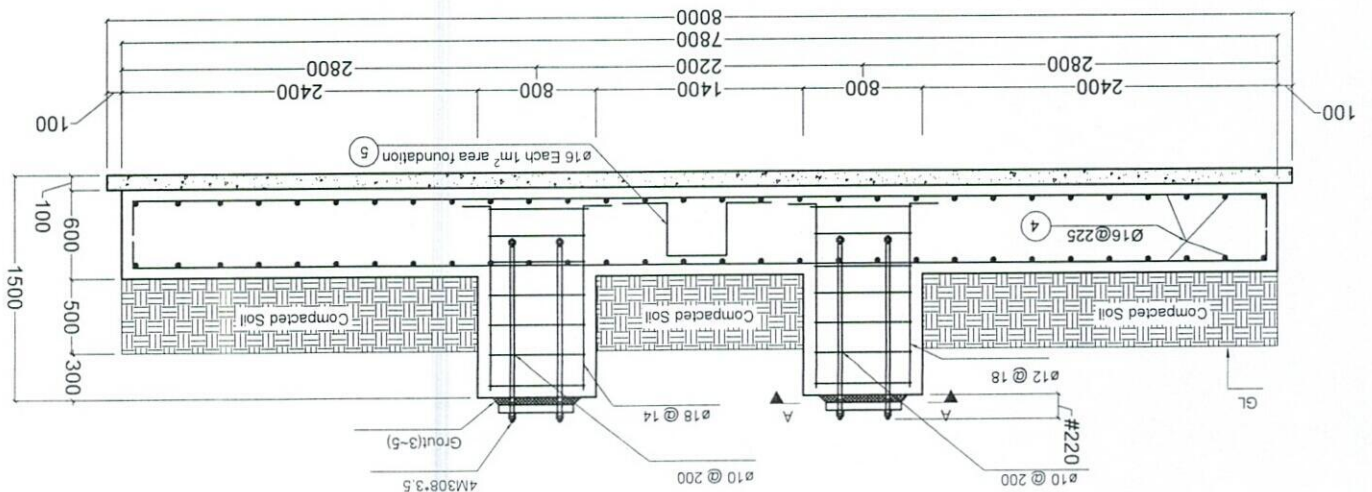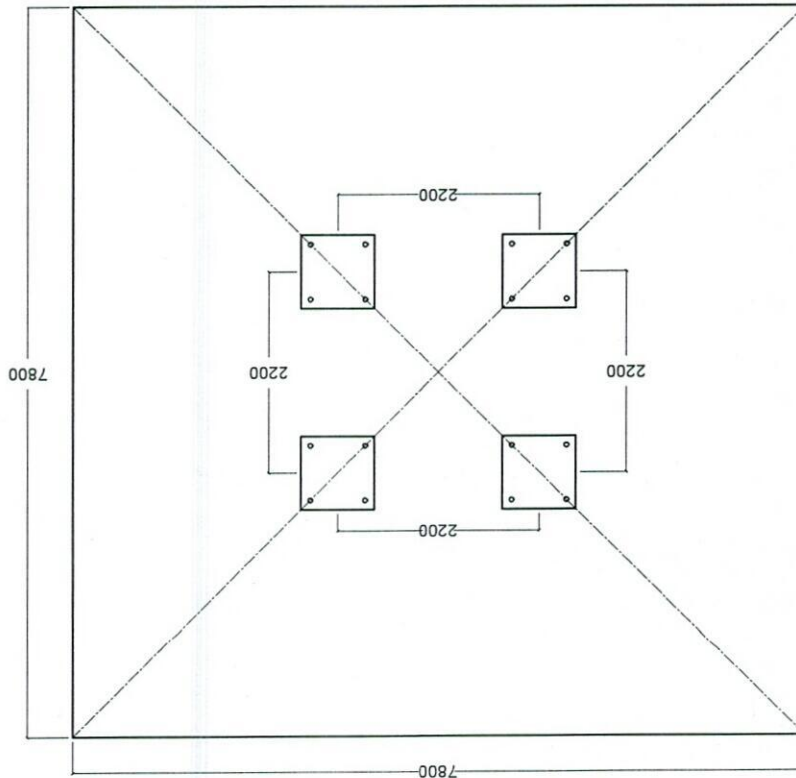

سایت توسعهی GZ1105 ولایت غزنی مورد تایید رهبری شرکت افغان تیلیکام

SN	SiteID	LAT	LONG	Province	District	Add	Site Service Type	Near End Site ID	Near End Site Distance	Near End Site Traffic 3G+4G (PS) GB Daily Base	Near End Site Traffic 2G+3G (CS) Erling Daily Base	Tower Type	Tower Height
1	GZ1105	33.300884	67.460311	Ghazni	Jaghuri	Kamak	Coverage	GZ1064	10.9km	450 Gb	800 Erl	GF	30m

محمد هارون محمدی	سید محمد افضل افغلی	محمد جان روفی	حکمت الله ستانکزی	اسدالله تونخی	ولایت خان عظیمی
واری کونده معاونیت عملیات بیسیم	بیسیم تنظیم کار بیسیم	آمر ترانس میشن	RF & BSS آمر	مدیر پلاننگ ترانس میشن	مدیر RF Optimization

علی احمد سامند

رئیس اجرای کار شرکت افغان تیلی کام