

درج معلومات به اساس سروی از ساحه

معلومات ابتدایه ضروری سروی

شماره


1	Site ID (سایت)	ای دی
2	دندید شماره	A شماره
3	GPS coordinates	34.6022742 69.294061
4	نام ساحه و منطقه	Deh Sabz Phase 2 Kabul Jaidid
5	نام ولسوالی و ولایت مربوطه	Deh Sabz Phase 2 Kabul Jaidid
6	(نام ساحه) که قرار است تحت پوشش سایت نیابد	Deh Sabz Phase 2 Kabul Jaidid
7	مالیکت زمین (شخصی یا دولتی)	شخصی
8	مالی جایداد/خانه قابل دسترسی است	شخصی
9	شماره تماس مالک یا سکنه جایداد	Wafa Sahib 0799505600
10	شخصی/کرای	شخصی
11	مالی جایداد یا نصب سایت و شرایط اقلان تیلی رام راضی است	شخصی
12	موافقه ابتدایه ساحه یا مالی جایداد صورت گرفت؟	شخصی
13	نوعیت سایت (سرویس یا روی مین)	شخصی
14	چگونگی ساحه (شهری، روستایی، دوردست) یا VIP	شهری
15	سری که واسطه نقلیه تردد بتواند دارد	ندارد
16	آیا به سری جهت تردد واسطه ضرورت است	ندارد
17	چه مقدار سری تردد واسطه ضرورت است (به متر)	ندارد
18	در صورتیکه کاندید سایت سرویس تعمیرات باشد	
19	نوعیت تعمیر (مسکونی/تجاری)	
20	تعداد منازل	
21	ارتفاع تعمیر	
22	راه رسیدن به نام (زیرنه بیرونی داخلی)	
23	امکان جابجایی وسایل با افراد و کثرت است؟	
24	امکان جابجایی وسایل سرویس با کثرت است؟	
25	ظاهر تعمیر قابلیت برداشت سیات را دارد؟	
26	نوعیت سرویس (رنگ کثرتی یا کثرتی)	
27	مساحت موجود سرویس (طول و عرض)	
28	تور مورد نیاز (کند ماسک کثرتی)	
29	ارتفاع تور مورد نیاز	
30	ارتفاع مجموعی تور و تعمیر از سطح زمین منزل	
31	در صورتیکه کاندید سروی در حیطه یا زمین جایداد باشد	GMT
32	نوعیت ساحه (ساحه یا ساحه محاط)	Private
33	مساحت موجود (طول و عرض)	12*12m

سایت توسعهی KBL488 و لایت کابل مورد تأیید رهبری شرکت افغان تیلیکام

hl	SiteID	LAT	LONG	Province	District	Add	Site Service Type	Near End Site ID	Near End Site Distance	Near End Site Traffic 3G+4G (PS) GB Daily Base	Near End Site Traffic 2G+3G (CS) Erling Daily Base	Tower Type	Tower Height
1	KBL488	34.60274	69.29406	Kabul	19 th	Faz 2 New Kabul	Capacity	KBL417	1km	450 GB	150 Erl	GMT	30m


محمد هارون محمدی	سید محمد افضل افغندی	محمد جان روفی	حکمت الله ستانکزی	اسماء الله تونخی	ولایت خان عظیمی
واری کونده معاونیت عملیاتی سیستم	روشن نظامی سیستم	آمران کوندمیشن	RF & BSS آمر	مدیر بلازنگ ترانسومیشن	مدیر RF Optimization


سید محمد افضل افغندی

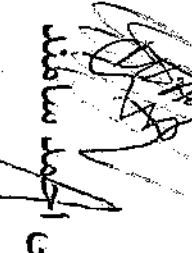

علی اکبر سافند




آمر


اسماء الله تونخی

 
ولایت خان عظیمی

رئیس اجرایو کار شرکت افغان تیلی کام

 

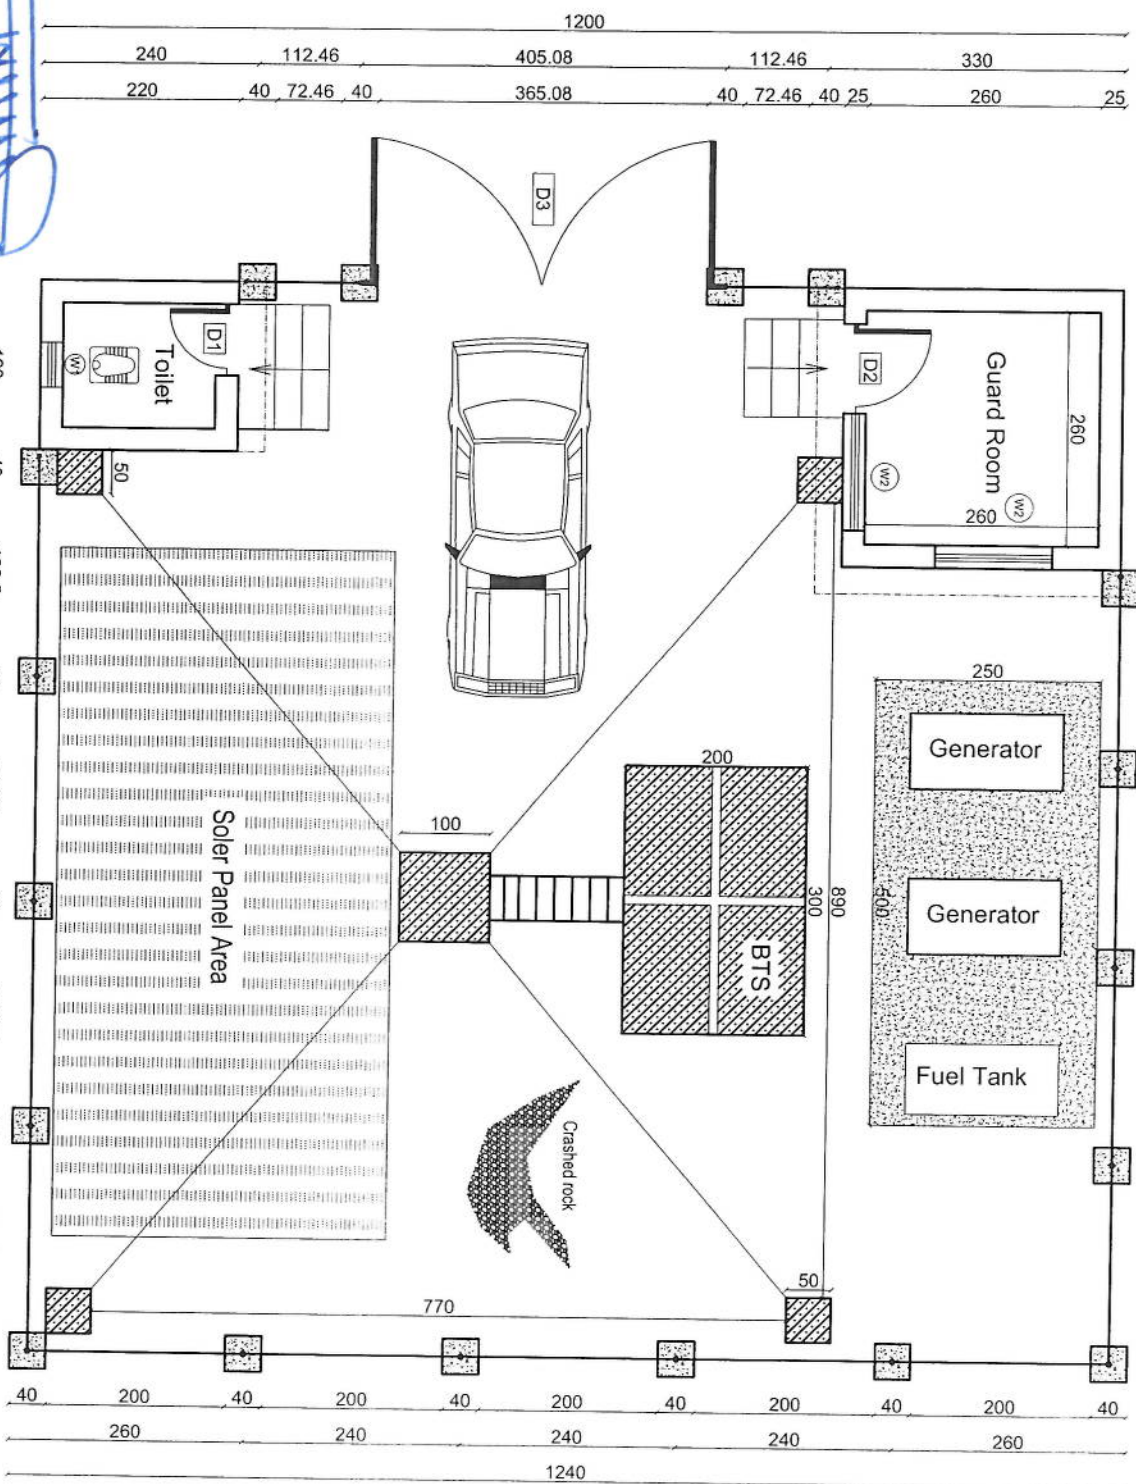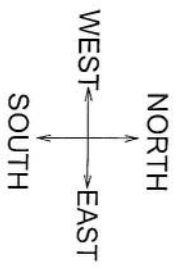

REVISION RECORDS					
REVISION NO	DATE	DESCRIPTION			
01	08/08/2026	DRG NO. 01	330	202.5	222.5
02	08/08/2026	DRG NO. 02	260	25.40	162.5
03	08/08/2026	DRG NO. 03	25	40	182.5
04	08/08/2026	DRG NO. 04	40	182.5	242.5
05	08/08/2026	DRG NO. 05	40	182.5	272.5

LEGEND	
W1	WATER TANK
W2	WATER TANK
D1	DOOR
D2	DOOR
D3	DOOR

PROJECT TITLE / NO:
GSN SITES

DRAWING TITLE:
SITE PLAN WITH FENCE WALL

DRAWN BY:
CIVIL TEAM

CHECKED BY:

APPROVED BY:


SCALE: 1:100
ACTUAL DATE: 08/08/2026
ISSUE DATE: 08/08/2026
OWNER: AFGHAN TELECOM
KABUL, AFGHANISTAN

01 SITE PLAN
09 REF. A101


SCALE: 1:100

جدول سروی سایت‌های غیر تی دی اف (AFTEL)


34	مساحت مورد نیاز سایت (طول عرض)	12*12m
35	نوعیت احاطه در صورت ضرورت	Yes
36	محل بودپاش گاز در صورت ضرورت	Yes
37	تاویر (کینلی روی زمین یا سلف سپورت)	GMT
38	ارتفاع تاویر مورد نیاز	30m
39	امکانات وصل ترانس‌میشن سایت (TX type)	دارد (با تیم TX چک گردید)
40	سایه بان و سلب برای وسایل مخابراتی (BTS and all racks)	ضرورت دارد
41	سایه بان و سلب مورد نیاز چتراتور و تانکر	Yes
42	امکانات نصب سولر است؟	دارد
43	ساحه کافی برای سولر موجود است؟	موجود میباشد
44	برق شهری در ساحه وجود دارد؟	Yes
45	فاصله یرج برق از ساحه سایت	No
46	تیم سروی	RF Team
47	نام	محمد جمشید
48	دپارتمنت	RF BSS
49	شماره	744441973
50	سکچ ساحه سایت (ترتیب و ضم ریز سروی شود)	Yes
51	عکسهای پانارومیک از ساحه گرفته شود	Yes
52	خط دید وصل مایکروویف با تیم از ساحه باید چک و تایید شود	چک گردیده است
53	خدمات سلام در ساحه موجود است؟	بلی
54	کیفیت خدمات سلام در ساحه	مکالمه عالی کار میکند اینترنت ضعیف است
55	نظرات:	در این ساحه نفوس پشکل پراکنده است و خدمات مکالکه خیلی خوب کار میکند اینترنت کمی ضعیف است

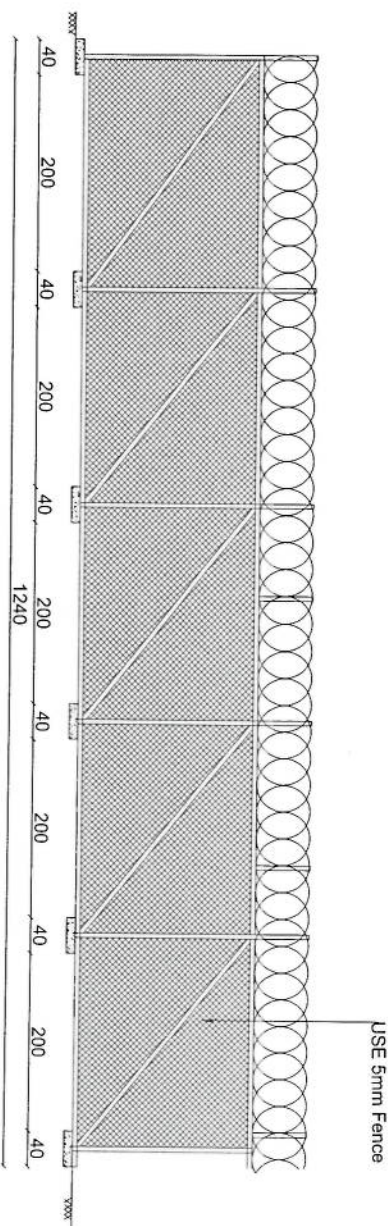

EAST ELEVATION

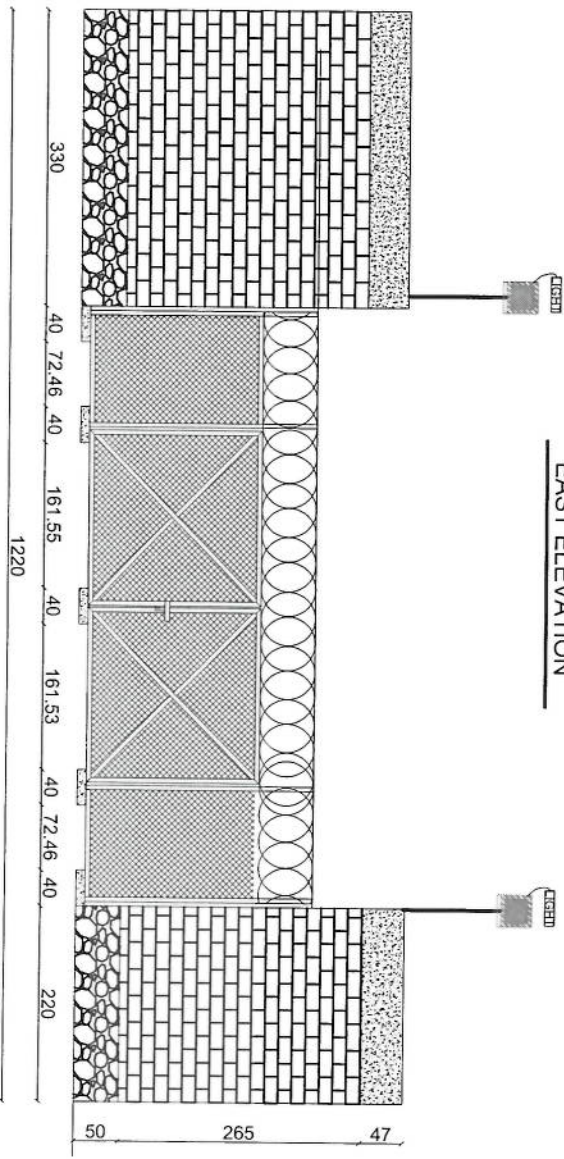

WEST ELEVATION

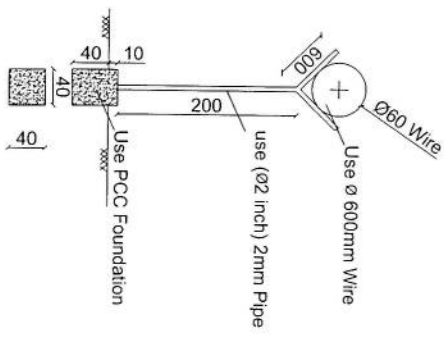

REVISION RECORDS	
REVISION NO	DESCRIPTION
01	Initial Design
02	Final Design

LEGEND	
5mm Fence	5mm Fence
2mm Pipe	2mm Pipe
PCC Foundation	PCC Foundation
Ø 600mm Wire	Ø 600mm Wire

PROJECT TITLE / NO.
GSM SITES

DRAWING TITLE
FENCE WALL ELEVATIONS & DETAILS







DRAWN BY:
CIVIL TEAM
CHECKED BY:

APPROVED BY:

SCALE: 1:100
ACTUAL DATE: 08/08/2025
ISSUE DATE: DRG NO: 02

OWNER:
AFGHAN TELECOM

SEKANI Telecommunication Company
KABUL
AFGHANISTAN

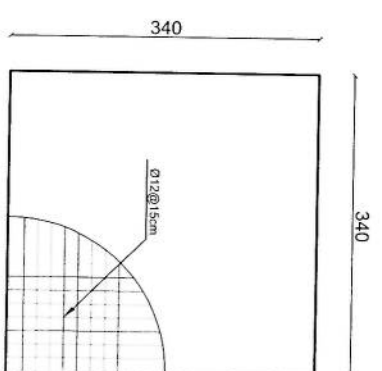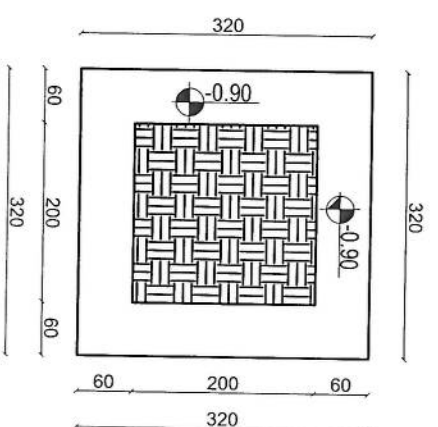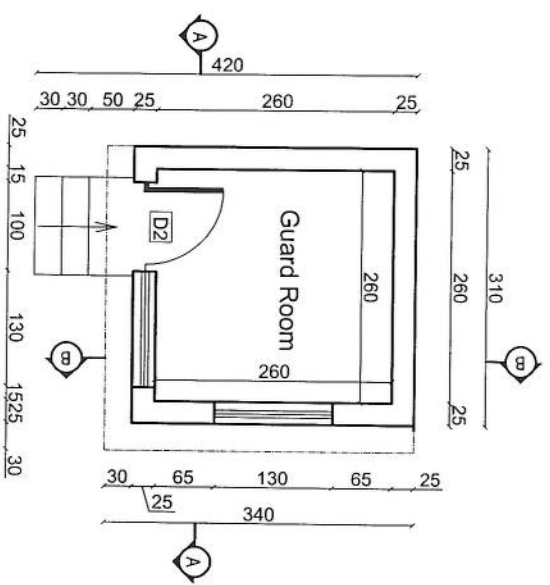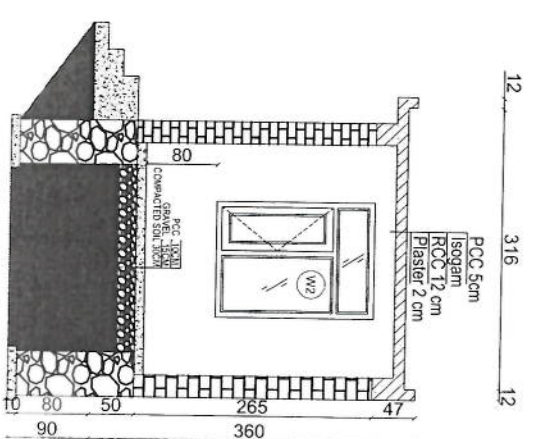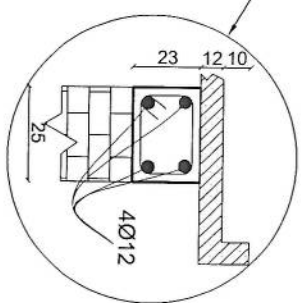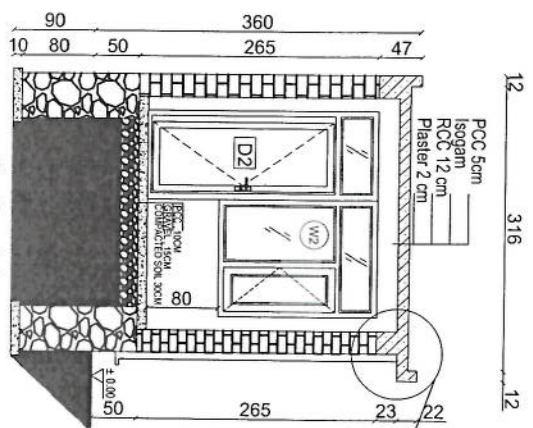

03 GUARD ROOM
09 REF. A103

SCALE: 1:75

REVISION RECORDS		
NO	DATE	DESCRIPTION
01	08/08/2025	ISSUE DATE
02	08/08/2025	DRG NO. 03

LEGEND:
BRICK LIND
STONE MASONRY
PCC 5cm
RCC 12 cm
Plaster 2 cm
GRAVEL 10cm
COMPACTED SOIL 30cm
4Ø12
25


PROJECT TITLE / NO
GSM SITES
01
02

DRAWING TITLE:
GUARD ROOM
03


DRAWN BY:
CIVIL TEAM
CHECKED BY:
APPROVED BY:

OWNER:
AFGHAN TELECOM
SCALE:
1:75
ACTUAL DATE:
08/08/2025
ISSUE DATE:
08/08/2025
DRG NO.:
03

SAHAM TELECOMMUNICATION COMPANY
KABUL - AFGHANISTAN


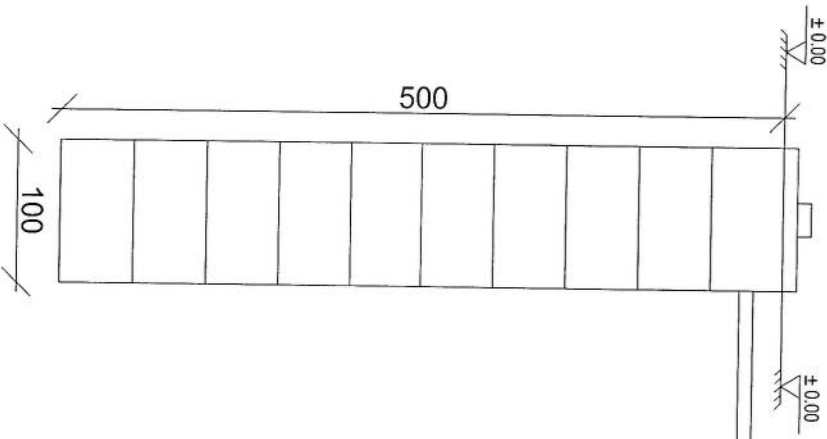


Well for toilet

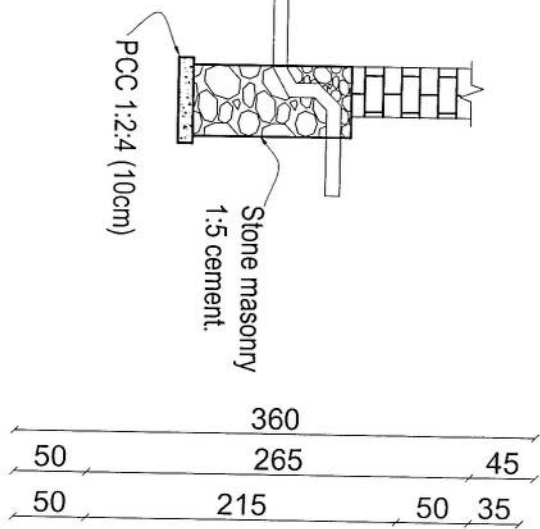


PCC, 10CM
GRAVEL, 15CM
COMPACTED SOIL 30CM

Section C-C

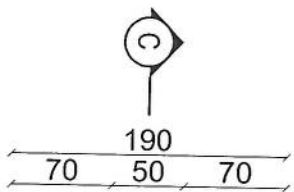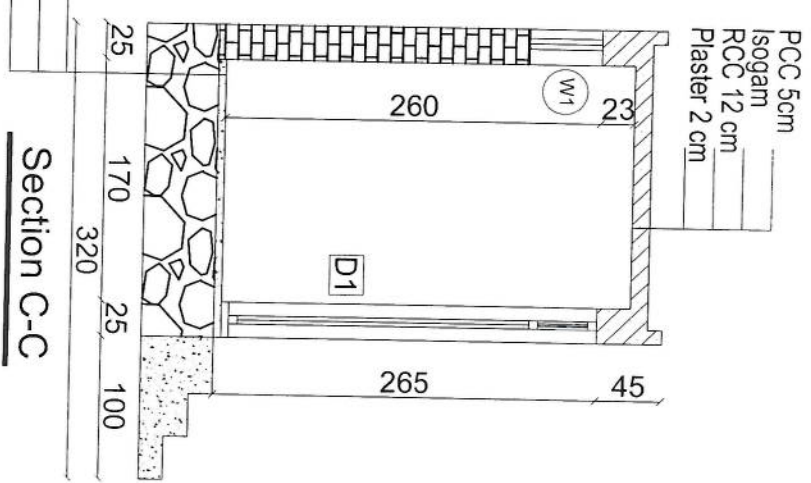

Toilet

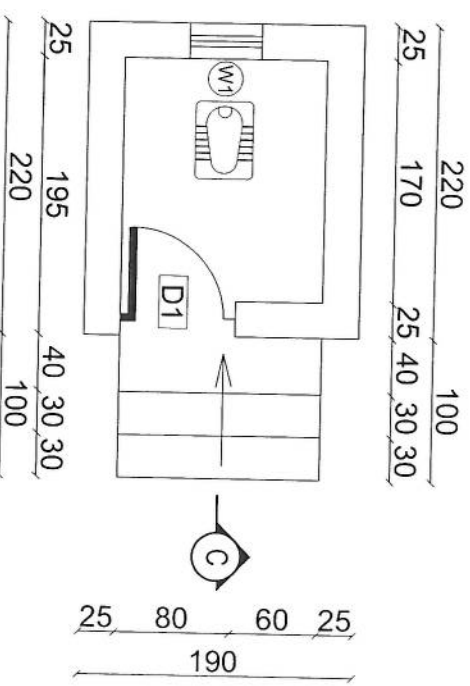


04 TOILET
09 REF. A104

SCALE: 1:50

[Handwritten signature]

REVISION NO	DATE	DESCRIPTION
1	08/09/2026	ISSUE DATE

LEGEND:

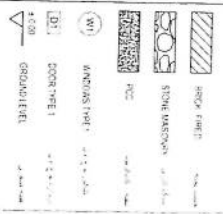

PROJECT TITLE / NO:

GSM SITES

DRAWING TITLE

TOILET

DRAWN BY: CIVIL TEAM

CHECKED BY:




APPROVED BY:

SCALE: 1:50




ACTUAL DATE: 08/09/2026
ISSUE DATE: 08/09/2026
DRG NO: 04

OWNER: AFGHAN TELECOM

Salam Telecom (Pvt) Co., Ltd.
AFGHAN TELECOM

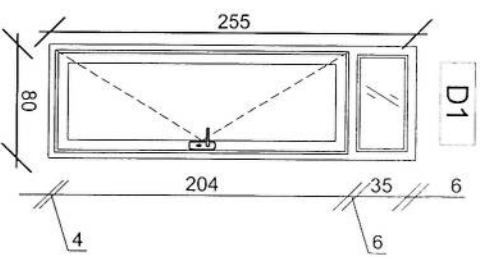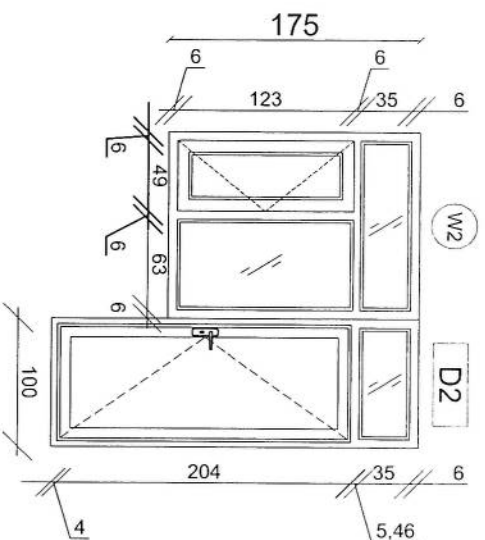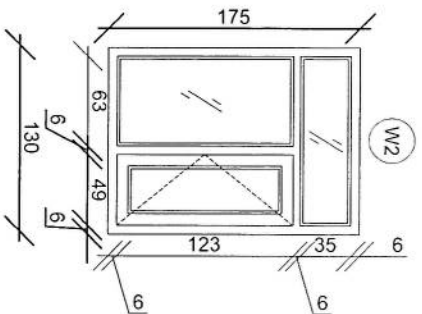

D3

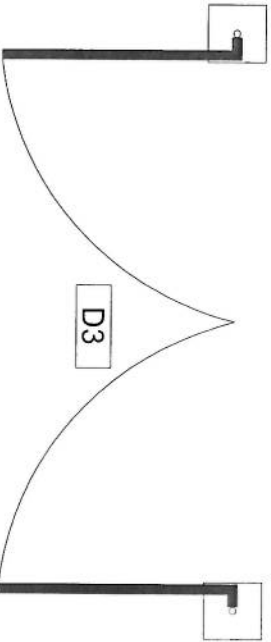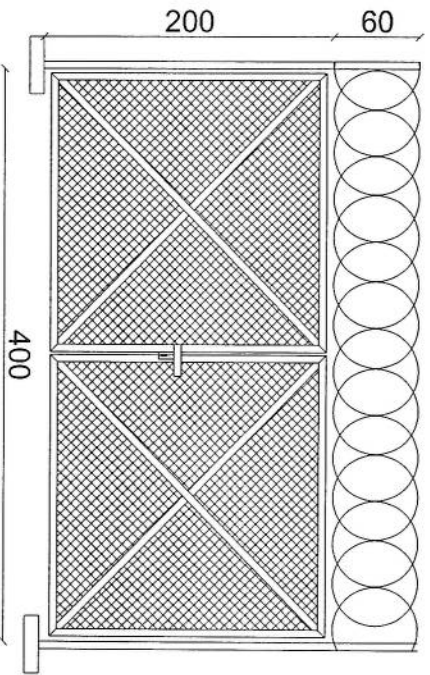 

05 DOORS & WINDOWS DETAILS
09 REF. A105
SCALE: 1:50

REVISION RECORDS

REVISION NO	DATE	DESCRIPTION
01	05/08/2020	ISSUE DATE

LEGEND

01	DOOR FRAME
02	DOOR GLASS
03	DOOR HANDLE
04	DOOR LOCK
05	DOOR SWELL
06	DOOR STOP
07	DOOR SILL
08	DOOR THRESHOLD
09	DOOR GLASS GLAZING
10	DOOR GLASS GLAZING
PROJECT TITLE / NO.

OSM SITES

OSM SITES

DRAWING TITLE

DOORS & WINDOWS DETAILS

DRAWN BY

CIVIL TEAM

CHECKED BY

OWNER

AFGHAN TELECOM

SCALE: 1:50

ACTUAL DATE

ISSUE DATE

DRG NO. 05

OWNER

AFGHAN TELECOM

SCALE: 1:50

ACTUAL DATE

ISSUE DATE

DRG NO. 05

OWNER


AFGHAN TELECOM

SCALE: 1:50

ACTUAL DATE

ISSUE DATE

-
- Technical drawing of a rectangular reinforced concrete slab. The overall dimensions are 200 cm in width and 300 cm in height. The slab is divided into two vertical sections by a central vertical line. The left section is labeled '1' and the right section is labeled '2'. The right section contains a grid of reinforcement bars, labeled $\text{Ø}12@20\text{cm}$. A detail view of the corner reinforcement is shown in the top right corner, with arrows pointing to the reinforcement bars. The bottom of the drawing is labeled $N=16 \text{ Ø}12\text{mm}@20\text{cm} L=1.63$.

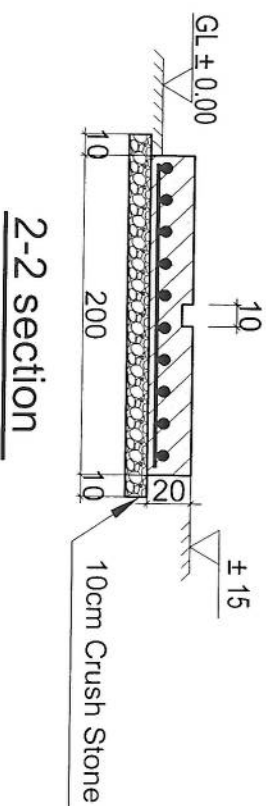

Outdoor BTS Foundation

REVISION RECORDS		
REVISION NO	DATE	DESCRIPTION
1	10/1/01	Initial design
2	10/1/01	Initial design
LEGEND:

CRACKED ROCK	
POC PLASTER - 100% C.A.	




PROJECT TITLE / NO:

GSM SITES
عمومي پروگرام:

DRAWING TITLE:

ZTE OUTDOOR BTS FOUNDATION
BTS 44

DRAWN BY: 
CIVIL TEAM

CHECKED BY:


APPROVED BY:

SCALE: 1 cm

ACTUAL DATE:	08/08/2026
ISSUE DATE:	DRG NO. 06


OWNER: **AFGHAN TELECOM**

Saltram Telecommunication Company
KABUL
AFGHANISTAN

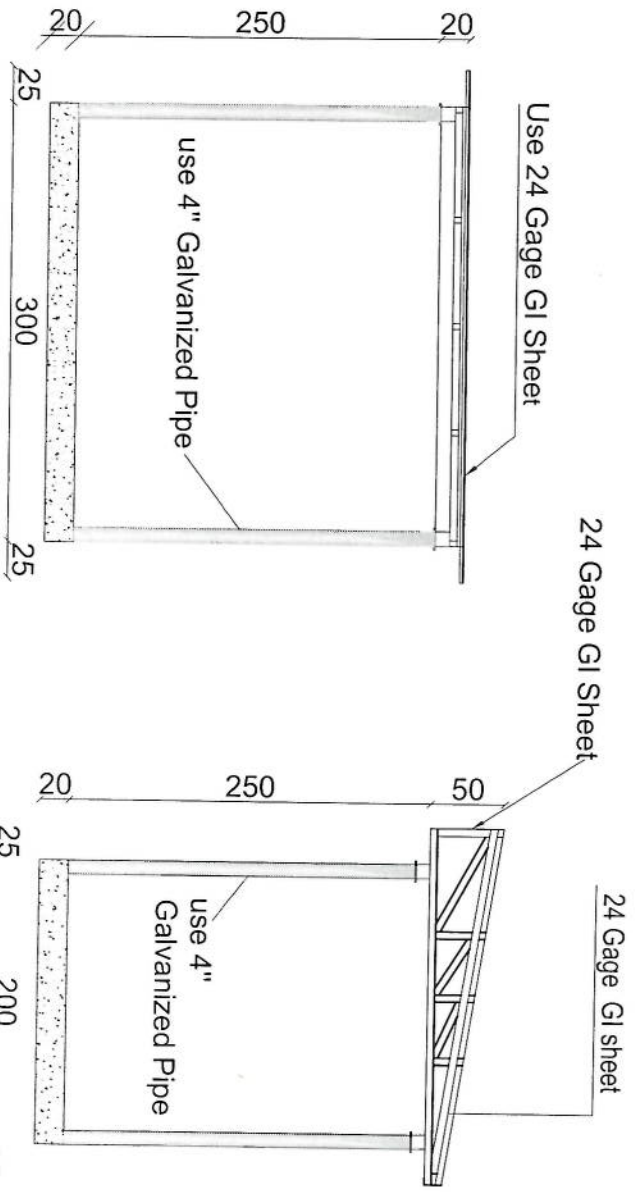

Section BB

Section AA

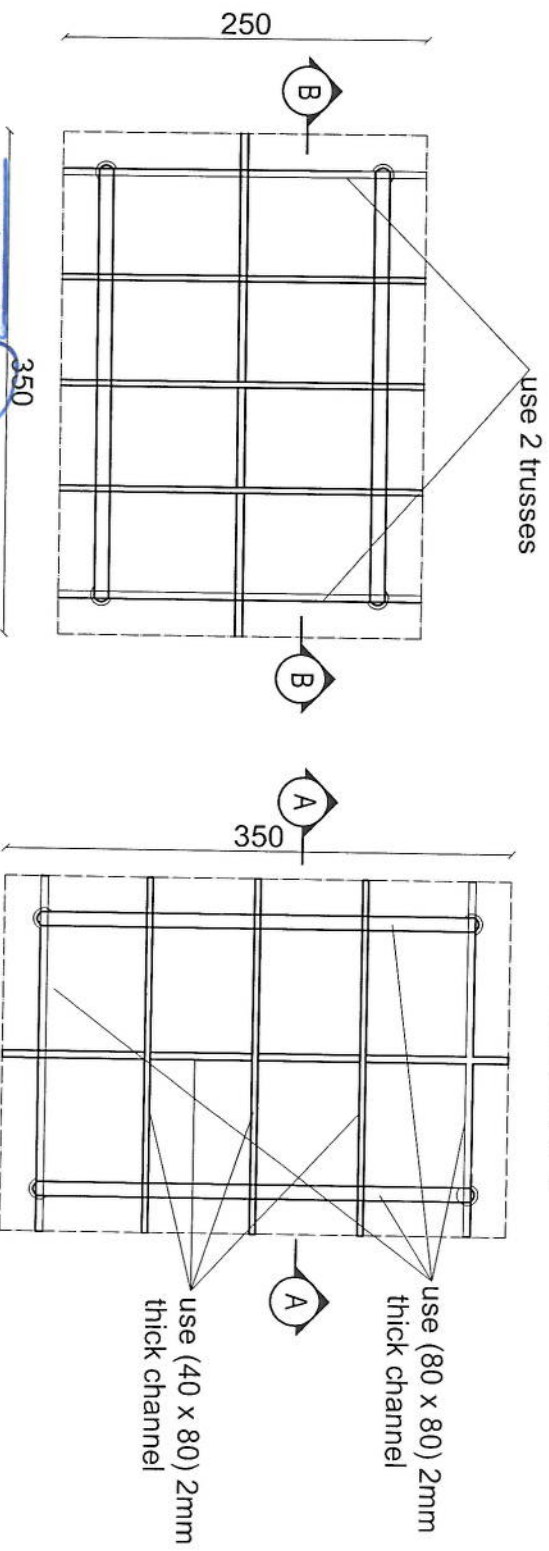

07 SUN SHELTER FOR ZTE BTS
09 REF. A107

SCALE: 1:30

REVISION RECORDS			
NO	DATE	DESCRIPTION	

LEGEND:	
	24 Gage GI sheet
	use 4" Galvanized Pipe

PROJECT TITLE / NO:	GSM BTS

DRAWING TITLE:	SUN SHELTER FOR ZTE BTS




DRAWN BY:	
CHECKED BY:	

APPROVED BY:	

SCALE:	1:30
ACTUAL DATE:	08/05/2023
ISSUE DATE:	08/05/2023
DRG NO:	07

OWNER:	AFGHAN TELECOM

- Notes:
1. The foundation is adopts reinforced concrete, the concrete is C20; (C20:compressive strength is 20N/mm²); the foundation lays on a 10cm thick crush stone pad;
 2. Ø12: mild steel, rebars strength 210N/mm²
 3. minimum concrete cover for rebar is 3.5cm,
 4. All units are in cm
 5. All edges of the Slab should be curve

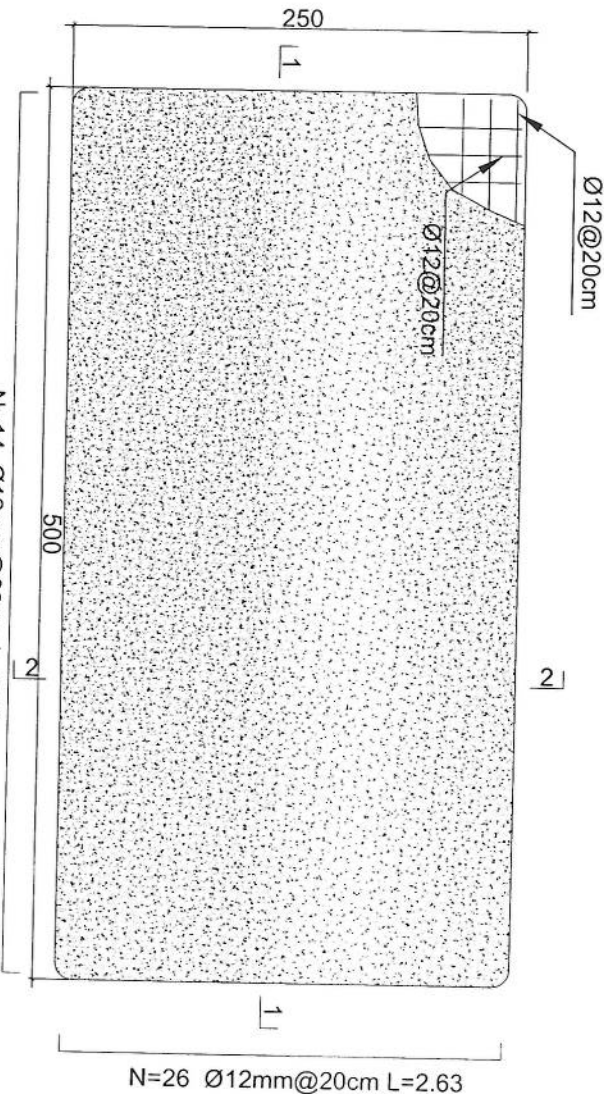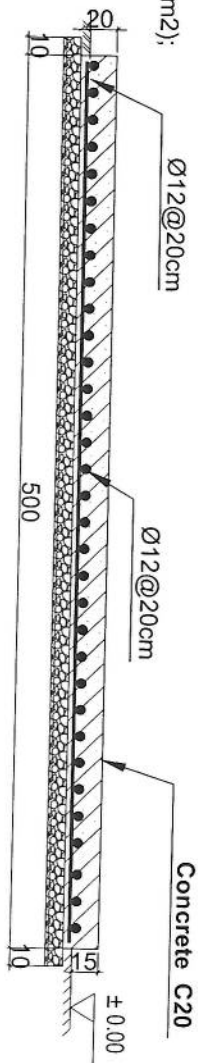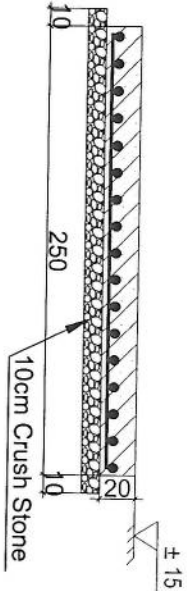

Generator Foundation

N=14 Ø12mm@20cm L=5.13

08 GENERATOR FOUNDATION

09 REF. A108

SCALE: 1:25

REVISION RECORDS		
NO.	DATE	DESCRIPTION





LEGEND	
	CONCRETE
	REINFORCEMENT
	CRUSH STONE
	GROUND LEVEL

PROJECT TITLE / NO	
GSM SITES	

DRAWING TITLE	
DRAWN BY:	
CHECKED BY:	

APPROVED BY:	
SCALE	
ACTUAL DATE:	
ISSUE DATE:	

OWNER:	
AFGHAN TELECOM	
Salam Telecommunication Company	
AFGHANISTAN	

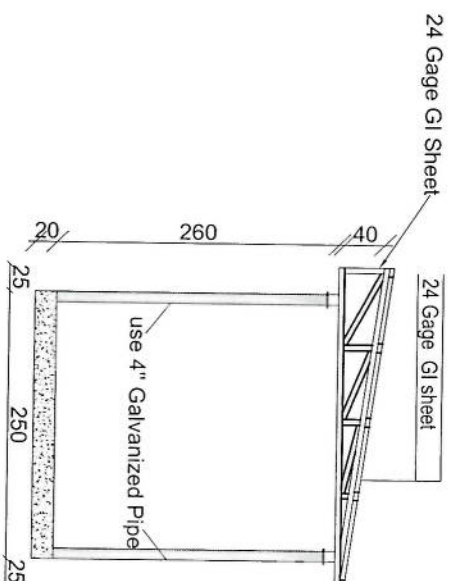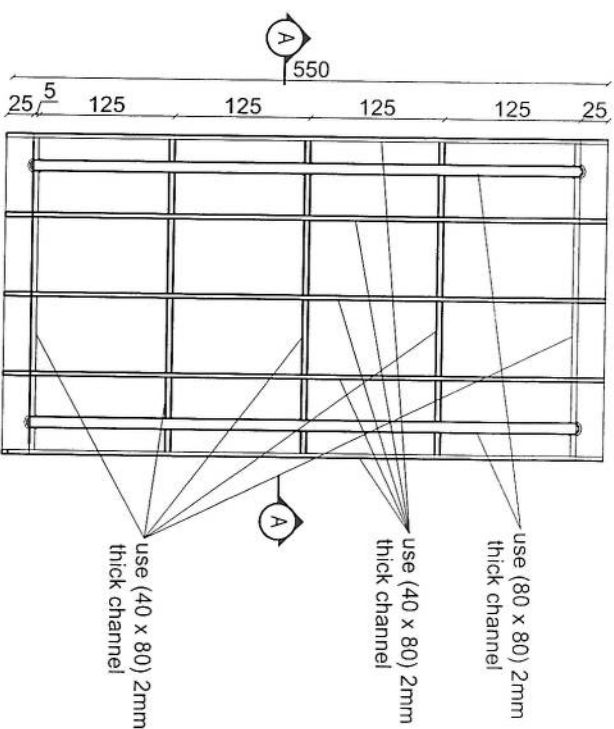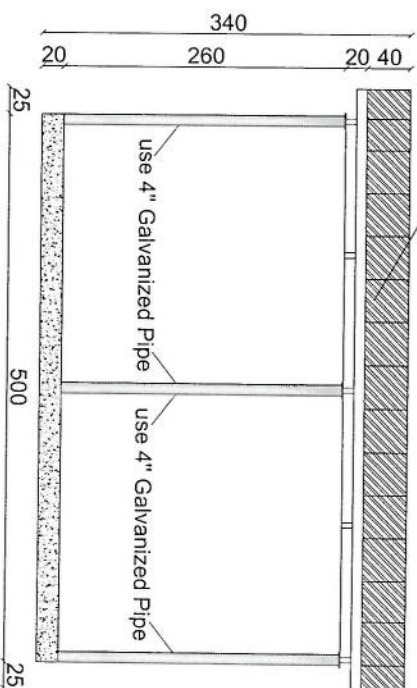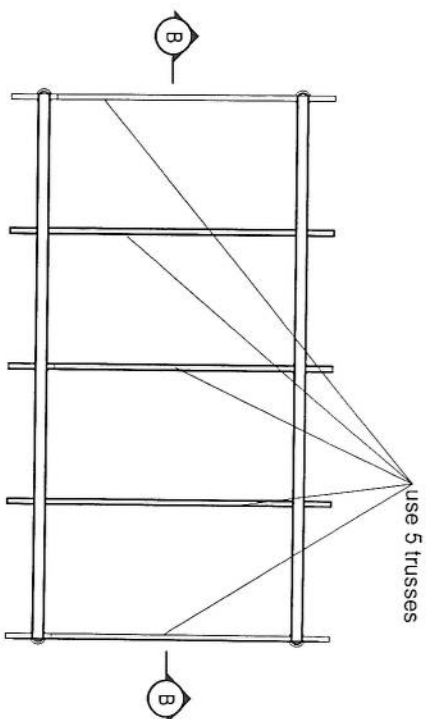

REVISION RECORDS	
NO	DESCRIPTION

REVISION NO	DATE	DESCRIPTION

PROJECT TITLE / NO
GSM SITES

DRAWING TITLE
SUN SHELTER FOR GENERATOR


DRAWN BY:
CIVIL TEAM

CHECKED BY:

APPROVED BY:

SCALE
1:75
ACTUAL DATE:
08/08/2020
ISSUE DATE:
09
OWNER:
AFGHAN TELECOM
PROJECT NO:



Section (1)

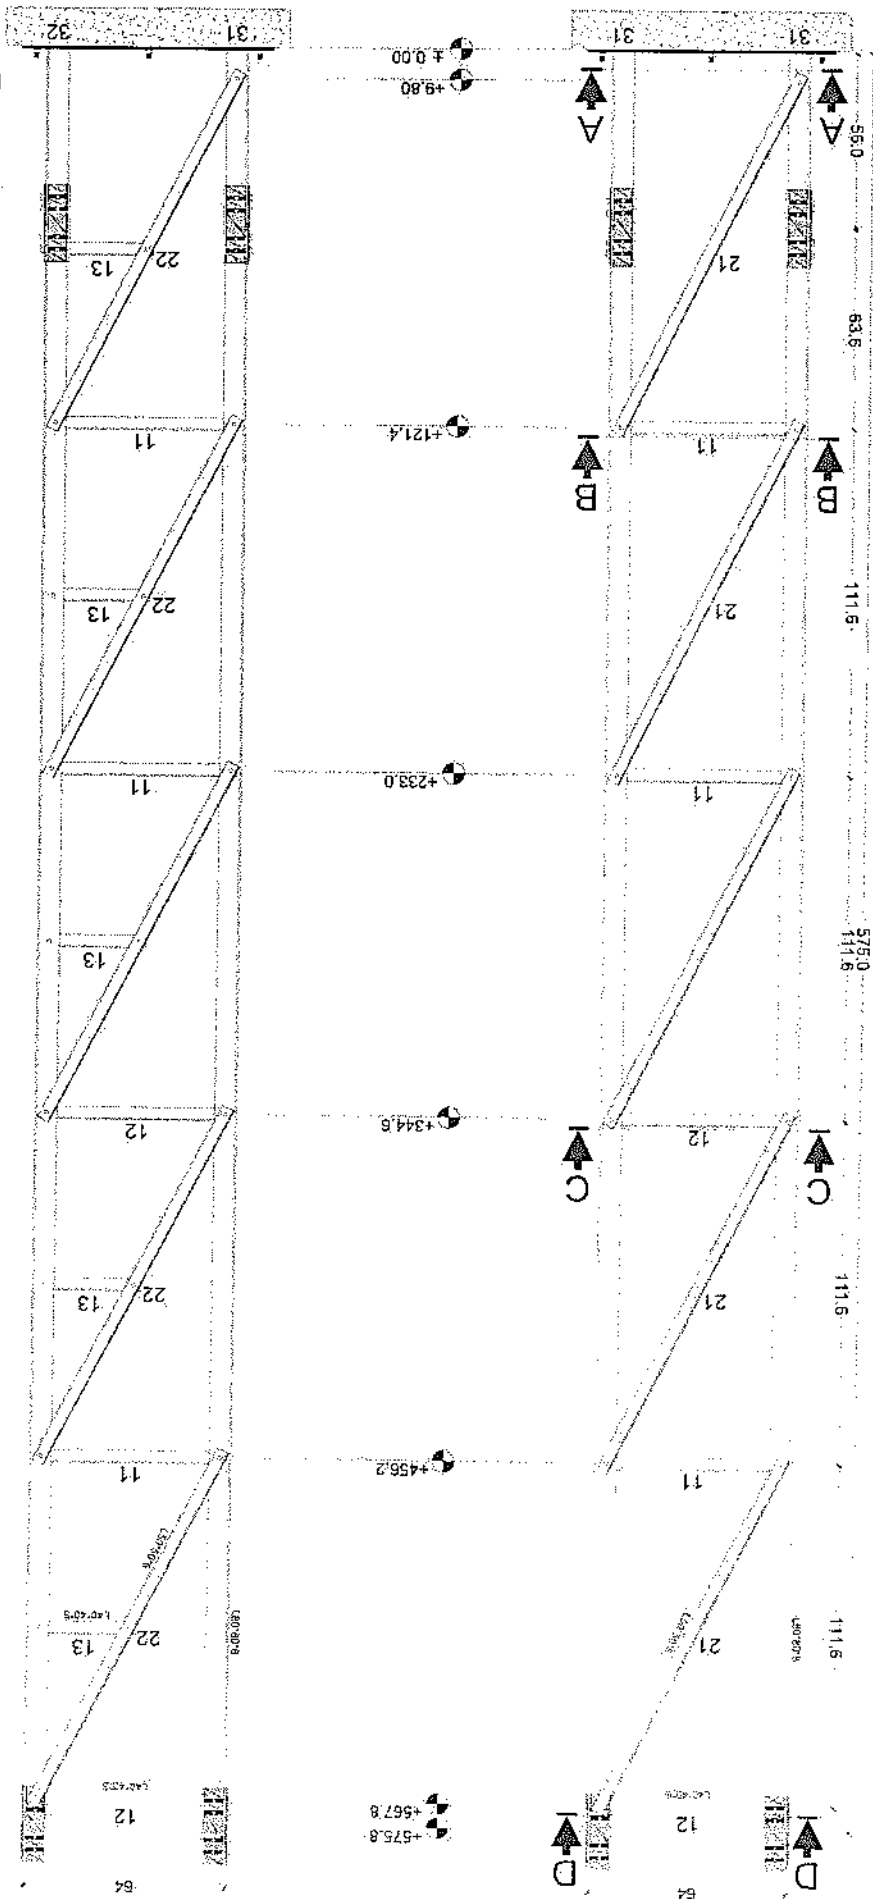

CLIENT: AFGHAN TELECOM

MANUFACTURED

TITLE: 30M GUYED MAST TOWER

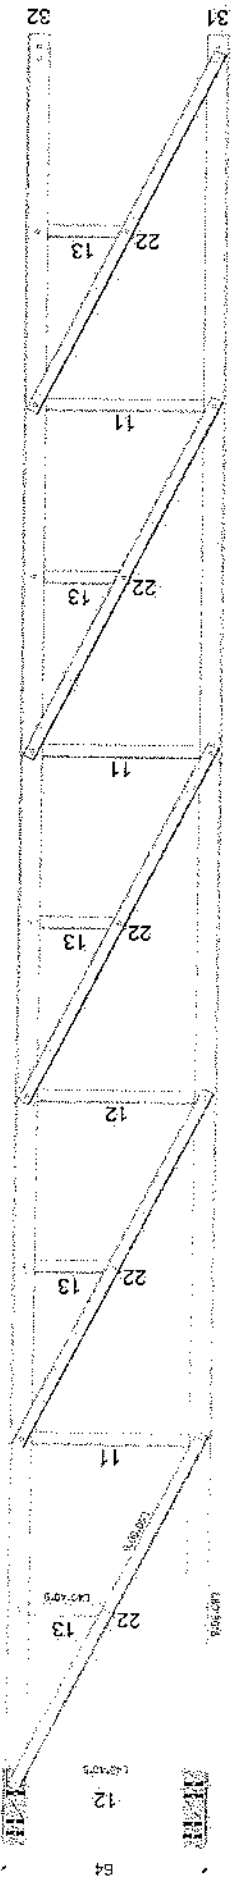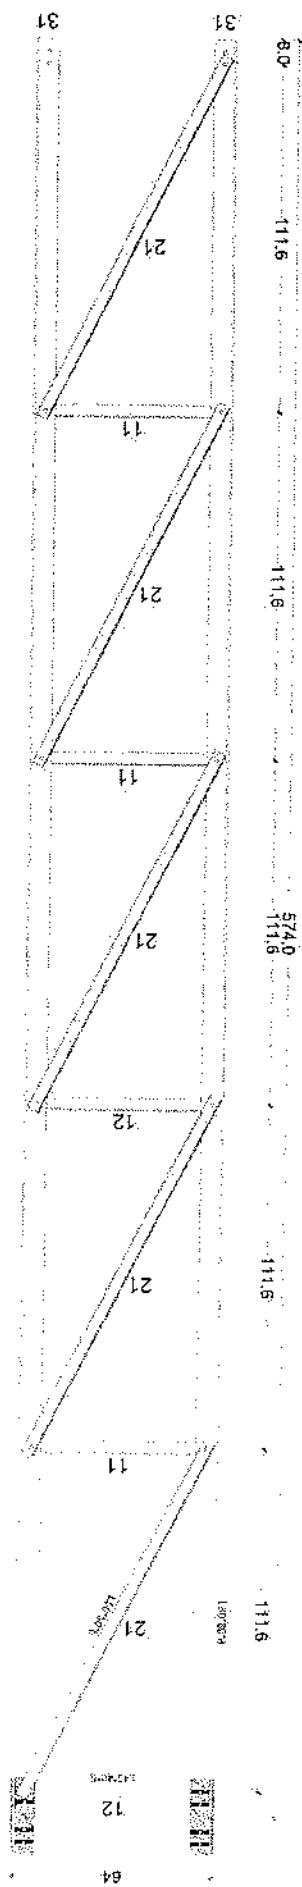


Section (2)

MANUFACTURED




CLIENT: AFGHAN TELECOM

TITLE: 30M QUAYED MAST TOWER

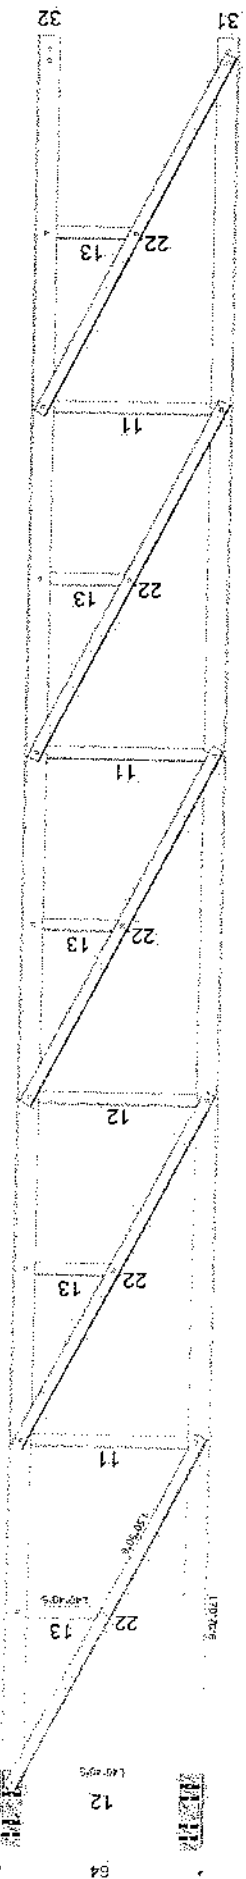

MANUFACTURED
BY
CLIENT AFGHAN TELECOM

TITLE 30M GUYED MAST TOWER.

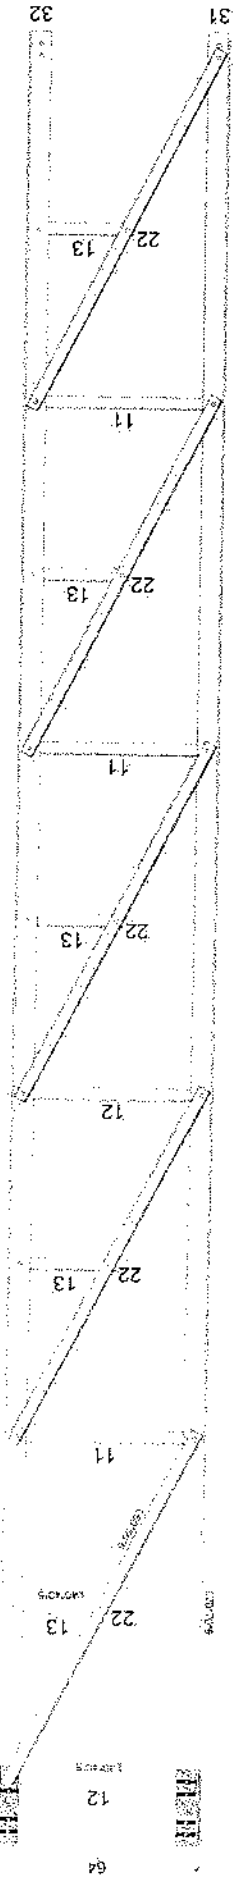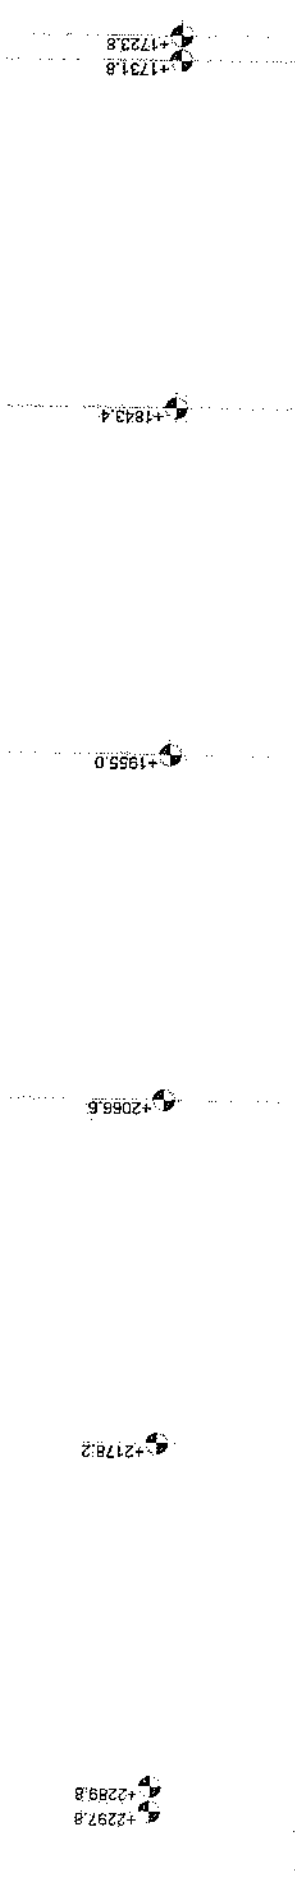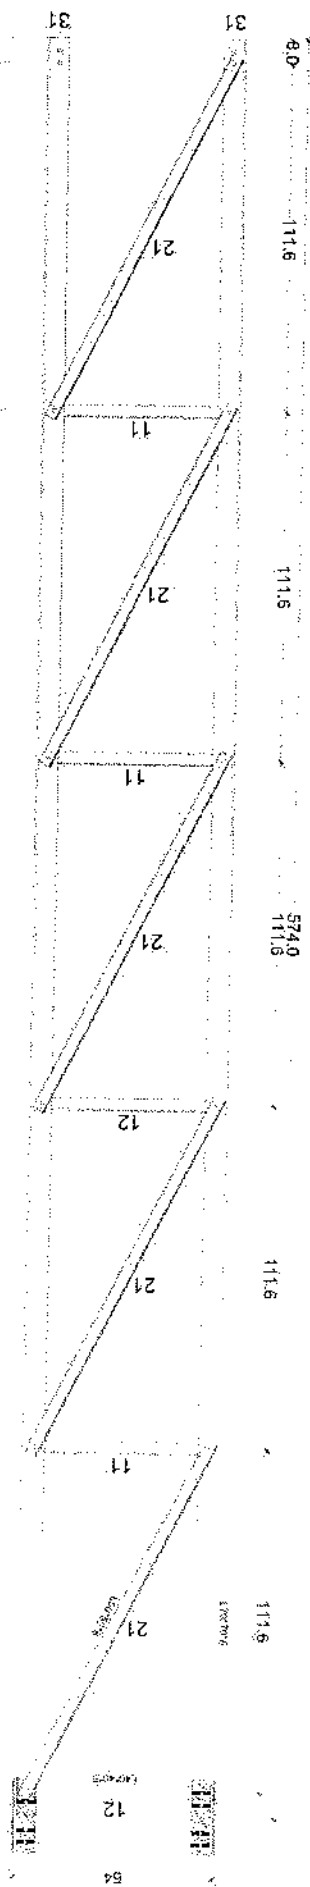


Section (4)


MANUFACTURED

CLIENT: AFGHAN TELECOM

TITLE: 30M GUYED MAST TOWER

 

TITLE 30M GUYED MAST TOWER

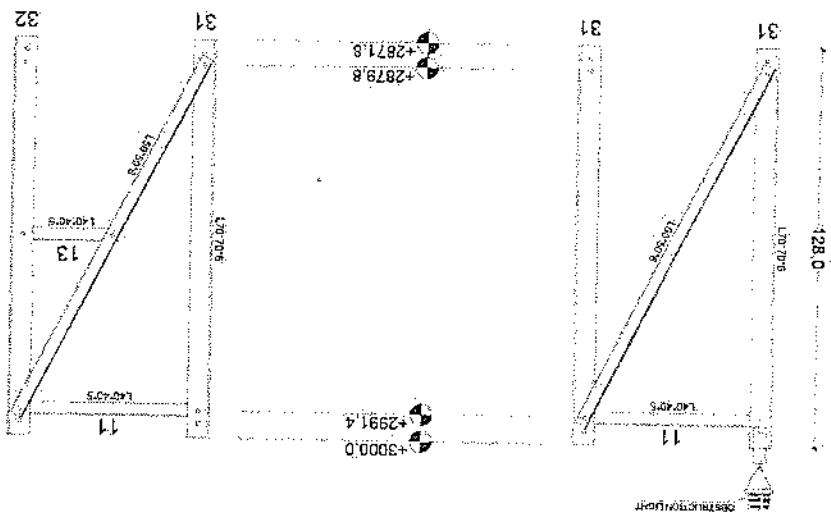






Section (6)

MANUFACTURED


CLIENT: AFGHAN TELECOM

TITLE 30M.GIYED MASS' TOWER.


Section Detail

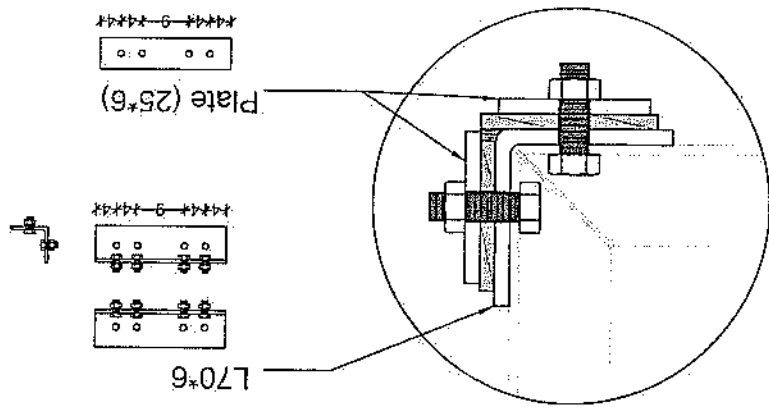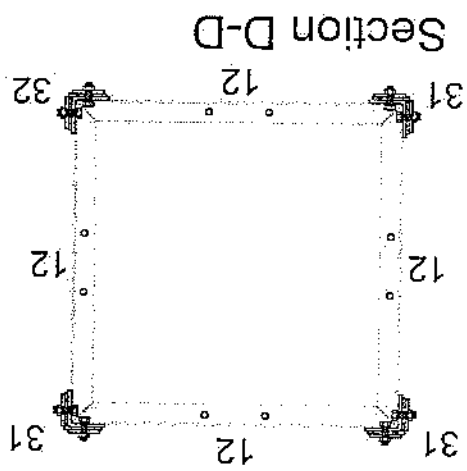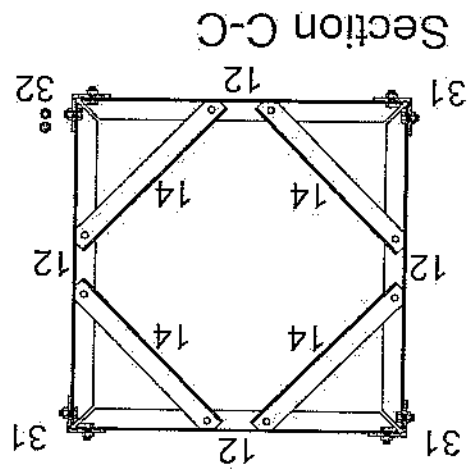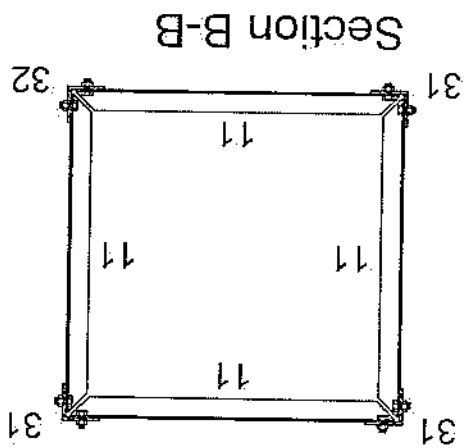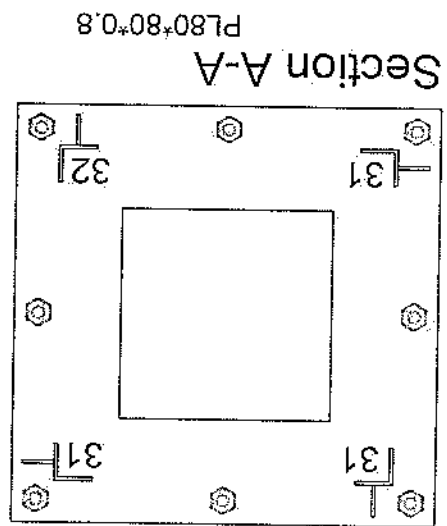

TYP 1M ANTENNA SUPPORT

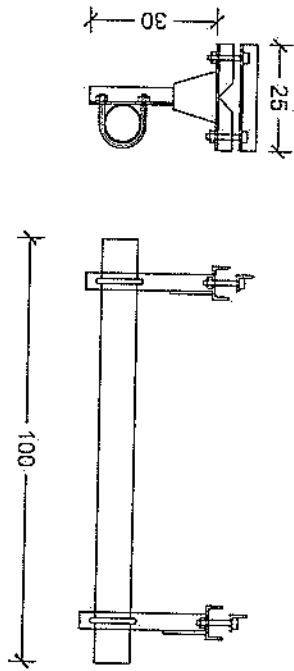

TYP 3M ANTENNA SUPPORT

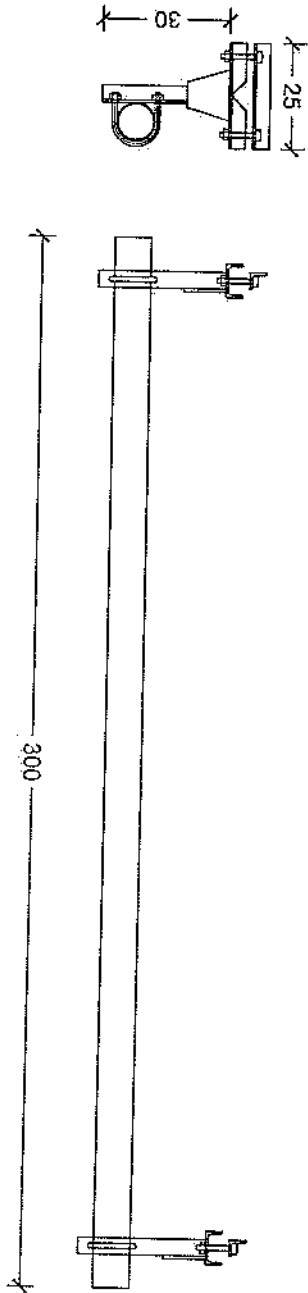


MANUFACTURED

CLIENT AFGHAN TELECOM

TITLE 20M GUYED MAST TOWER





Guyed Tower Foundation - 1

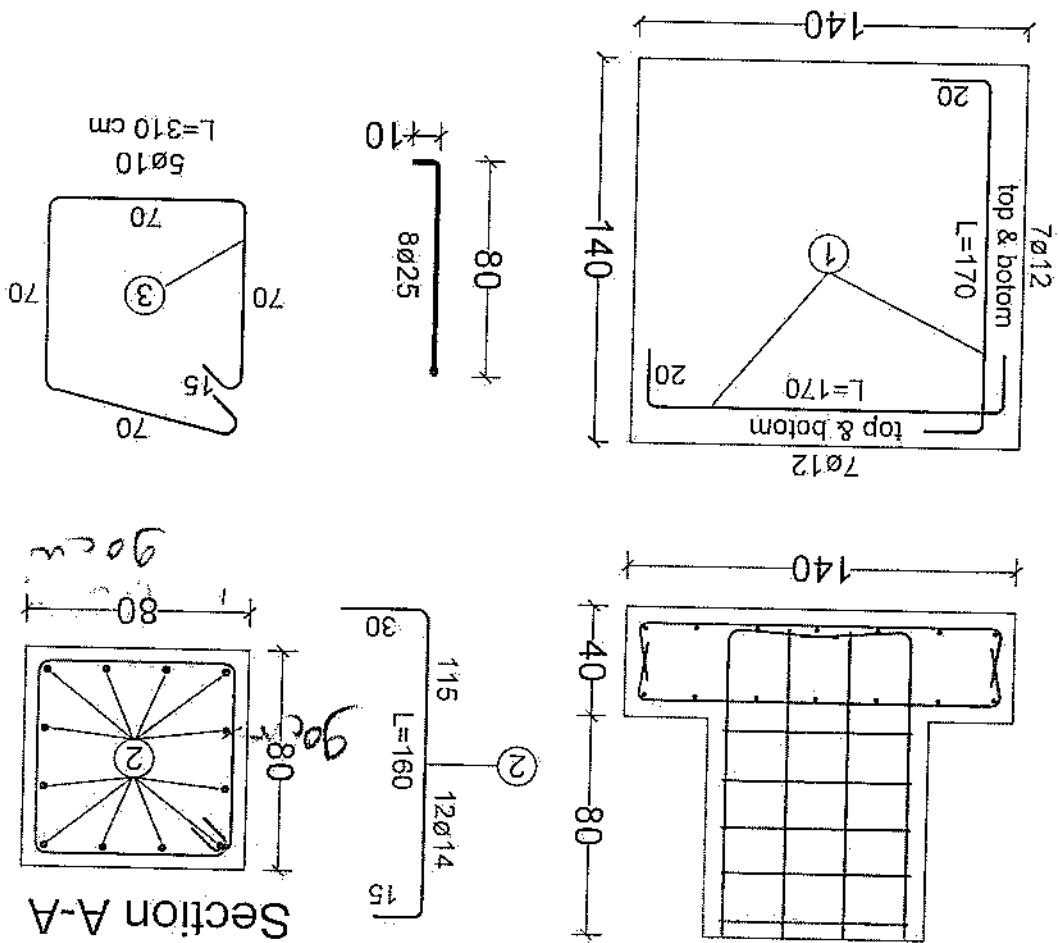

30m - Guyed Tower Foundation - 1 (For One Foundation)					
BAR TYPE	DIA (mm)	LENGHT (cm)	NO OF BARS	UNIT WT (kg/m)	TOTAL WT (kg)
1	ø12	170	28	0.89	34.18
2	ø14	160	12	0.89	20.83
3	ø10	310	5	0.62	13.45
TOTAL WEIGHT OF STEEL (kg)					69
LEAN CONCRETE VOLUME (Cu.m)					0.12
REINFORCED CONCRETE VOLUME (Cu.m)					0.91
EXCAVATION (Cu.m)					2.55
REINFORCEMENT STEEL					S420
CONCRETE					C20

Foundation For Cable - 2

Section B-B

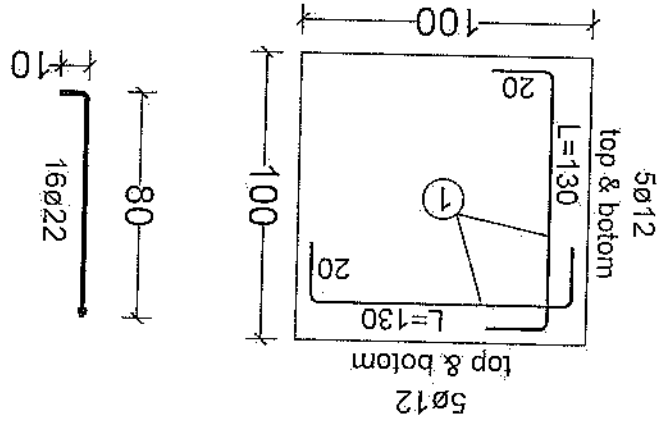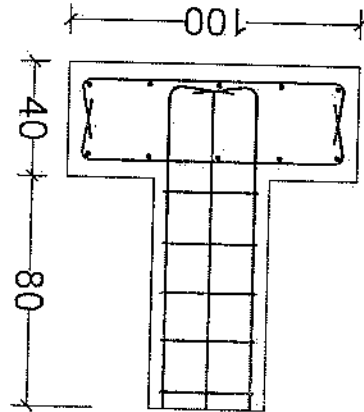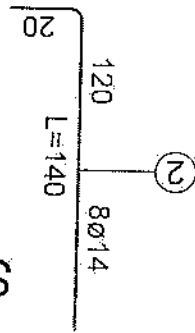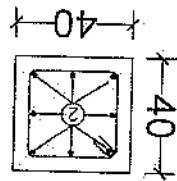

30m - Guyed Tower Foundation -1 (For One Foundation)					
BAR TYPE	DIA (mm)	LENGTH (cm)	NO OF BARS	UNIT WT (kg/m)	TOTAL WT (kg)
1	Ø12	130	20	0.89	19.94
2	Ø14	140	8	0.89	10.32
3	Ø10	140	5	0.62	6.08
TOTAL WEIGHT OF STEEL (kg)				36	
LEAN CONCRETE VOLUME (Cu.m)				0.12	
REINFORCED CONCRETE VOLUME (Cu.m)				0.4	
EXCAVATION (Cu.m)				1.87	
REINFORCEMENT STEEL				S420	
CONCRETE				C20	