

درج معلومات به اساس سروی از ساحه

معلومات اینداده ضروری همگام سروی


شماره

1	GAZ225	آی دی سایت (Site ID)
2	A	کدیده شماره
3	33.515911 68 22 56.78 68.382439 ✓ قلائی	GPS coordinates
4		نام ساحه ومنطقه
5		نام ولسموالی و ولایت مروتبه
6	قريه جات حصه از شهرک مهاجرین ، مشکان ، قلائی ، قلعه امیر محمد خان	مالکیت زمین (شخصی یا دولتی)
7	شخصی	مالکیت زمین (شخصی یا دولتی)
8	بلی	مالکیت زمین (شخصی یا دولتی)
9	787051949	شماره تماس مالک یا سکنه جایگاه
10	شخصی/کلائی	شماره تماس مالک یا سکنه جایگاه
11	بلی راضی است	مالکیت زمین (شخصی یا دولتی)
12	بلی یا مالک زمین توافق اینداده صورت گرفته است	مالکیت زمین (شخصی یا دولتی)
13	روی زمین	مالکیت زمین (شخصی یا دولتی)
14	روستائی	مالکیت زمین (شخصی یا دولتی)
15	بلی سرک دارد	مالکیت زمین (شخصی یا دولتی)
16	بخیر	مالکیت زمین (شخصی یا دولتی)
17	هیچ مقدار	مالکیت زمین (شخصی یا دولتی)
18		مالکیت زمین (شخصی یا دولتی)
19		مالکیت زمین (شخصی یا دولتی)
33	مساحت موجود (طول و عرض)	50X60
34	مساحت مورد نیاز سازه (طول عرض)	15X15
35	نوعیت احاطه در صورت ضرورت	از خمشی پخته با ارتفاع دو متر احاطه گردد
36	محل بودایی گرد در صورت ضرورت	یکی اتاق برای مد نظر گرفته شود
37	تور (کنیل روی زمین یا سقف ستون)	هر قسم که شرکت خواسته باشد <i>GM</i>
38	ارتفاع تاورمورد نیاز	30 متر
39	امکانات وصل ترانسیمیشن سازه (TX type)	دارد
40	سایه بان و سلب برای وسایل مخازن (BTS and all racks)	ضرورت دارد
41	سایه بان و سلب مورد نیاز خنک‌ساز و تانکر	ضرورت دارد
42	امکانات نصب سولر است	دارد
43	سازه کافی برای سولر موجود است	دارد
44	برق شهری در سازه وجود دارد	فعللاً ندارد در آینده نزدیک می‌باشد
45	فاصله برج برق از سازه سازه	
46	تیم سروی	ولایت غزنی
47	نام	احمد جال
48	دیناریمت	BSS
49	شماره	744417445
50	سکچ سازه سازه (ترتیب وضم ریزر سروی شود)	
51	عکسهای پاناورمیک از سازه گرفته شود	
52	خط دید وصل مایکروویف با تیم از سازه باید چک و تایید شود	چک گردیده است
53	خدمات سازه در سازه موجود است	بل
54	کیفیت خدمات سلام در سازه	کیفیت آن پایین است
55	نظرات:	

(Handwritten signature/initials)

273.86	1037.5	328.84
213.66	997.5	288.84
40	40	40

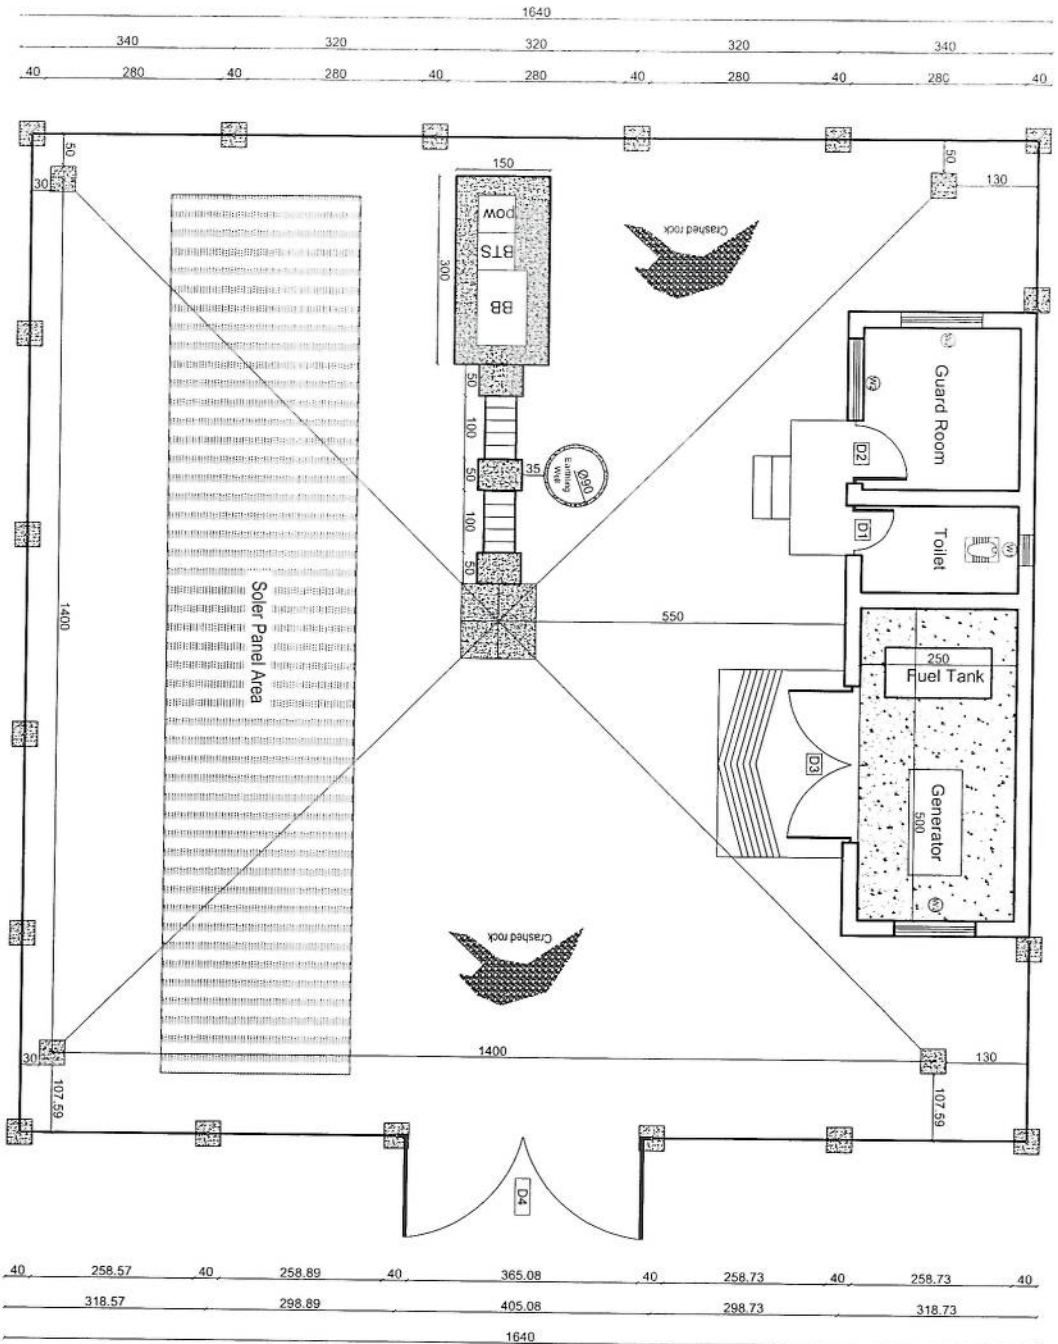

01 SITE PLAN
11 REF. A101

SCALE: 1:115

REVISION NO	DATE	DESCRIPTION
1	21/09/2025	DRG. NO. 01

LEGEND:

- Crashed rock
- POC
- Windows Type 1
- Windows Type 2
- Door Type 1
- Door Type 2
- Door Type 3

PROJECT TITLE / NO:

GSM SITES

سایت های GSM

DRAWING TITLE:

SITE PLAN WITH FENCE WALL

سایت با دیوار محاطه

DRAWN BY:

CIVIL TEAM

CHECKED BY:

APPROVED BY:

SCALE:

ACTUAL DATE:

ISSUE DATE:

OWNER:

AFGHAN TELECOM

سایت

Salam Telecommunication Company

KABUL

AFGHANISTAN

REVISION RECORDS	
REVISION NO	DATE DESCRIPTION
1	11/01/2025

LEGEND:
BRICK PIER
STONE MASONRY
POCC/PLASTER
EARTH
RCC
EXCAVATED DEPTH

W1	WINDOWS TYPE 1
W2	WINDOWS TYPE 2
DT	DOOR TYPE 1
DT2	DOOR TYPE 2

PROJECT TITLE / NO:

GSM SITES
سایت های GSM

DRAWING TITLE:
EXCAVATION PLAN
پلان کنکرت

DRAWN BY:
CIVIL TEAM


CHECKED BY:

APPROVED BY:

SCALE: 1/75
ACTUAL DATE: 21/08/2025
ISSUE DATE: 21/08/2025
DRG NO: 03

OWNER:
AFGHAN TELECOM


Salam Telecommunication Company
KABUL
AFGHANISTAN

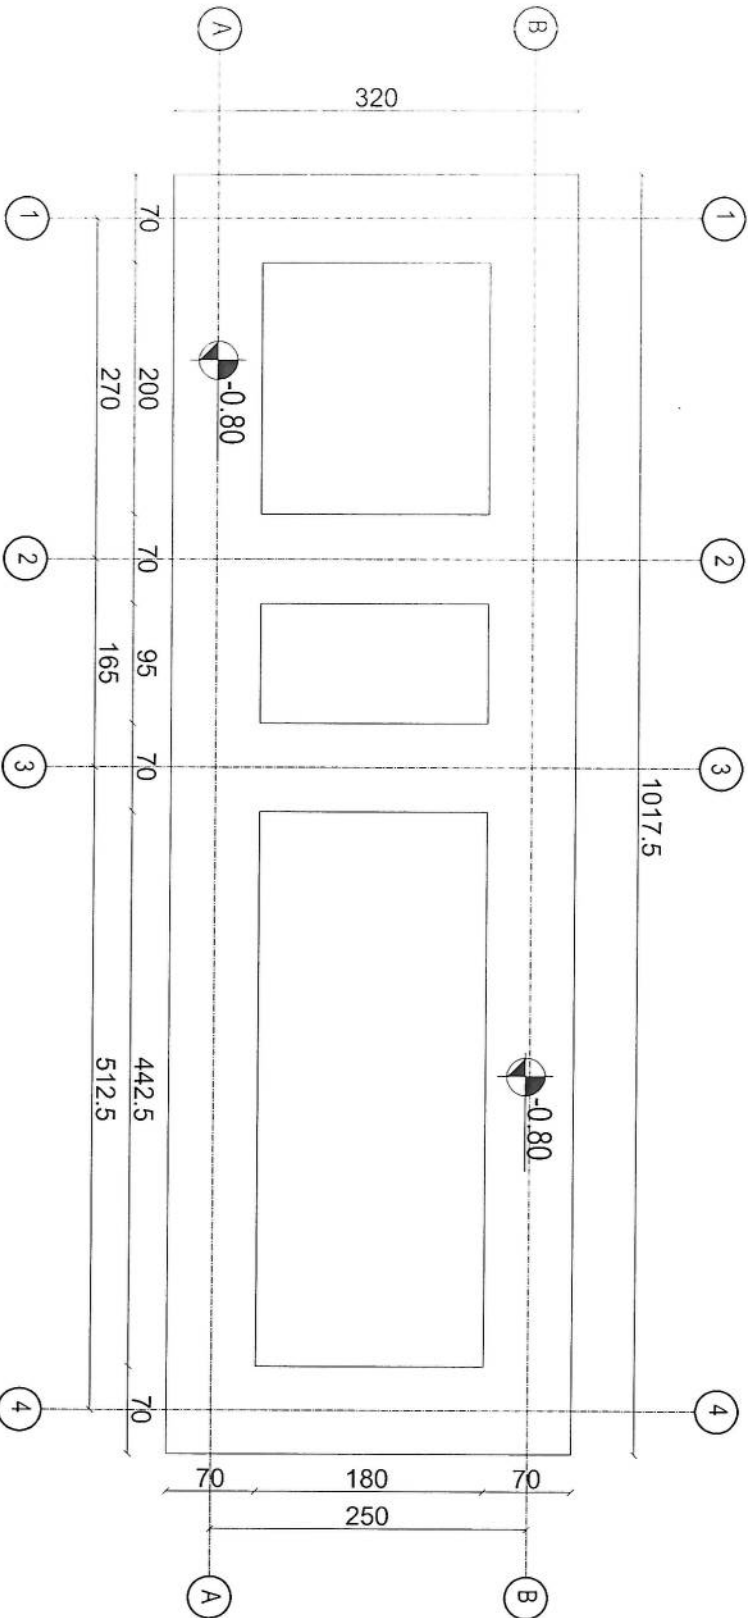

Excavation of Foundation

REVISION RECORDS			
REVISION NO	DATE	DESCRIPTION	



30.25	282.5	165	525	500	25.30
257.15	25	45	50	45	25
1057.5	1057.5	500	500	500	500

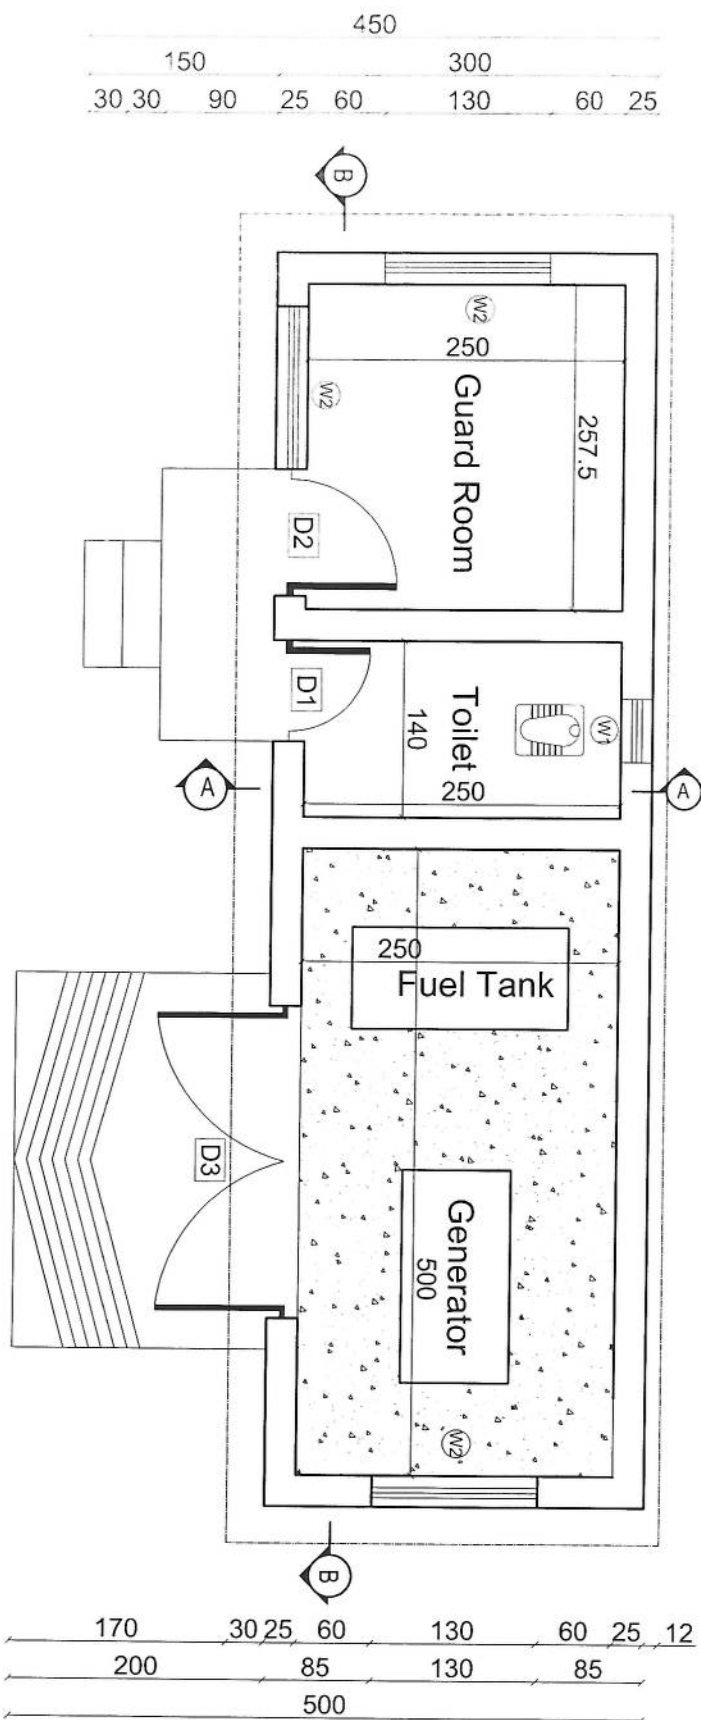

Floor Plan

04 GUARD R-TOILET-GENERATOR R
 REF. A104
 SCALE: 1:75

PROJECT TITLE / NO:	GSM SITES
DRAWING TITLE:	GUARD R-TOILET-GENERATOR R
DRAWN BY:	CIVIL TEAM
CHECKED BY:	
APPROVED BY:	
SCALE:	1:75
ACTUAL DATE:	21/08/2023
ISSUE DATE:	DRG NO: 04
OWNER:	AFGHAN TELECOM
DESIGNED BY:	Salam Telecomunications Company
LOCATION:	KABUL AFGHANISTAN

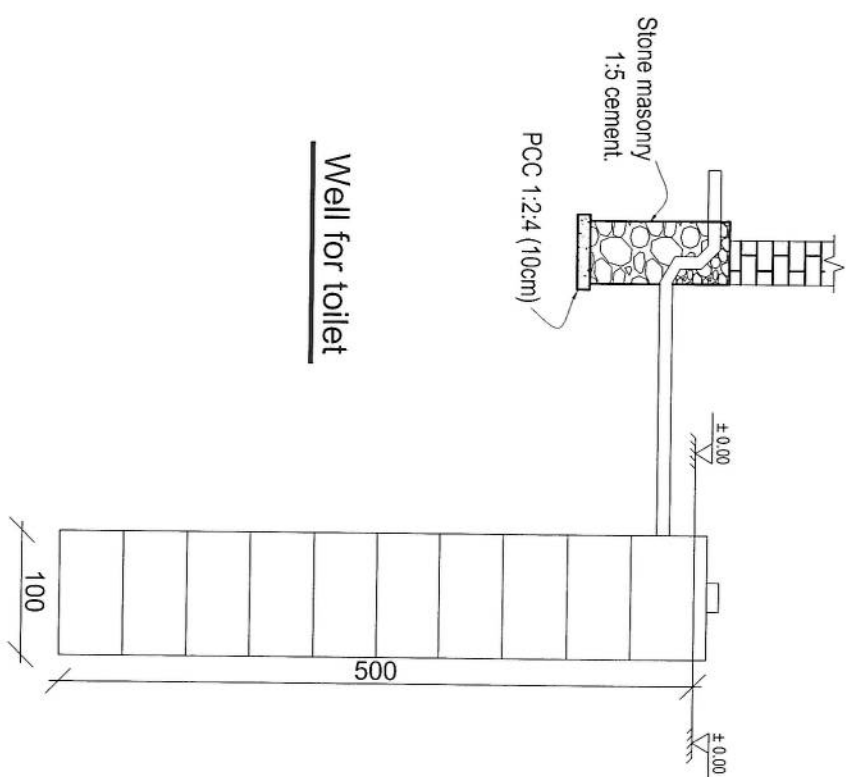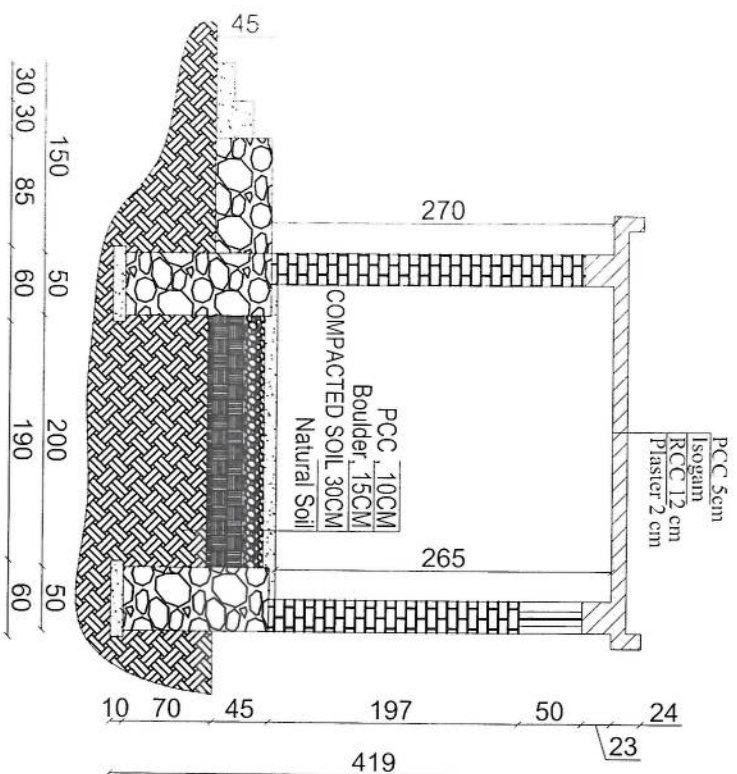

REVISION RECORDS		
تسجيل التغييرات		
REVISION NO رقم التغيير	DATE التاريخ	DESCRIPTION الوصف

LEGEND:

	BRICK FIED	سنگ گچ
	STONE MASONRY	سنگ کوبه
	PEB	سنگ گچ
	BROAD LEVEL	سطح مسطح

PROJECT TITLE / NO:

عنوان پروژه: GSM SITES
سایت های جی اس ام

DRAWING TITLE:

SECTION A-A
تقاطع عرضي A-A

DRAWN BY:
CIVIL TEAM

CHECKED BY:

APPROVED BY:

SCALE: 4.71


ACTUAL DATE:	
--------------	--

ISSUE DATE:	DRG.NO: 0
-------------	-----------

OWNER:
AFGHAN TELECOM

Salam Telecommunication Company
KABUL
AFGHANISTAN

Section B-B

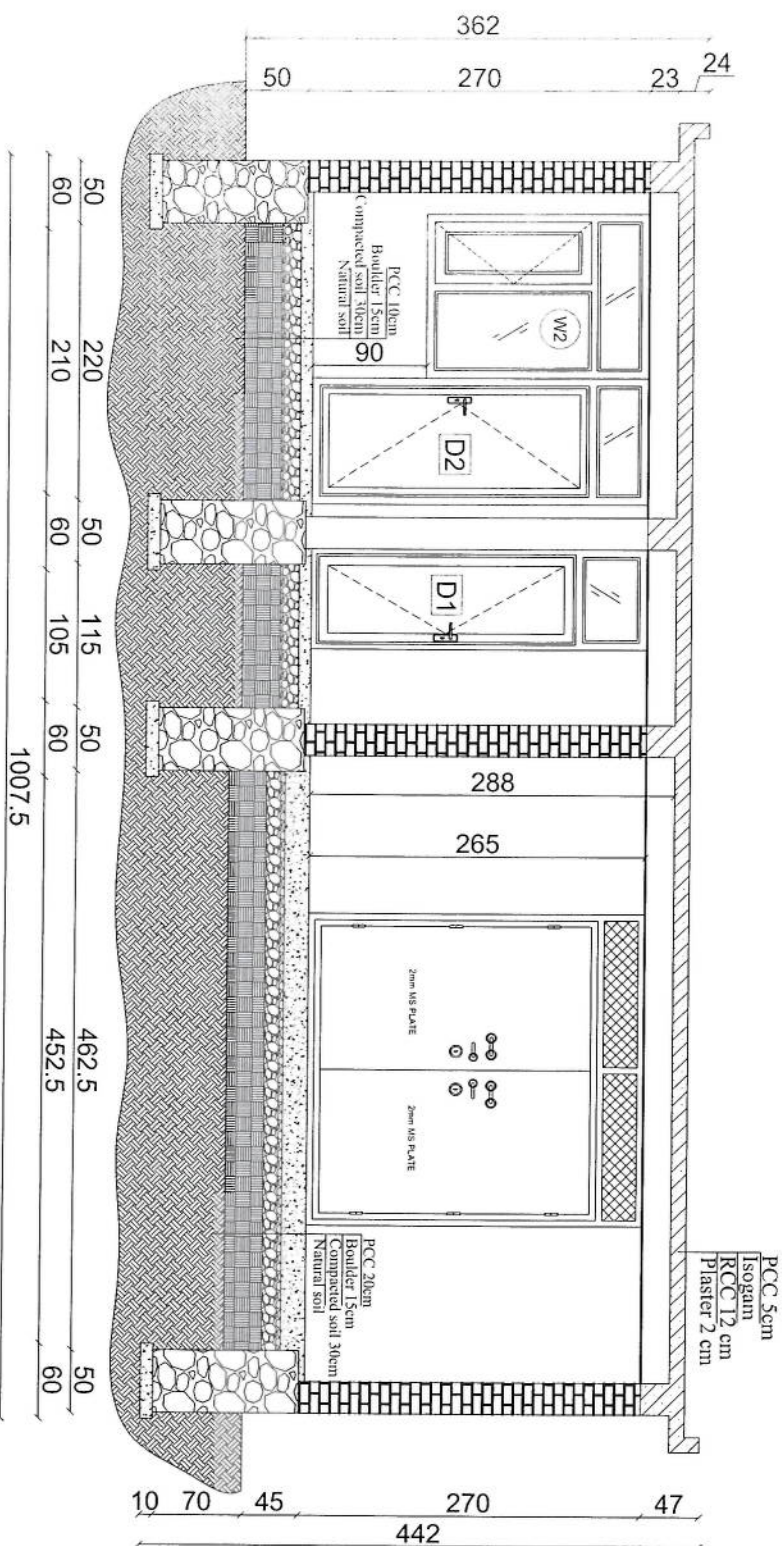

REVISION RECORDS		
REVISION NO	DATE	DESCRIPTION
تغييرات	تاريخ	تغييرات

LEGEND:

	BRICK FIRED	444-11
	STONE MASONRY	444-12

POC

GROUND LEVEL

W1 WINDOWS TYPE 1 ١/٢٢٢

W2 WINDOWS TYPE 2 ١/٢٢٢

DOOR TYPE 1 *with 2 x 1/2 x 1/2*

D2	OCOR TYPE 2	000000000000
D3	OCOR TYPE 3	000000000000

1998, 1999, 2000,26

100

--	--

PROJECT TITLE / NO.:

GSM SITES
عنوان پرونده:

سپتھائی جی ایم

DRAWING TITLE:

SECTION BB

الفصل الثاني عشر

DRAWN BY: 

CIVIL TEAM

CHECKED BY:

APPROVED BY:

APPROVED BY: _____

SCALE: 1:250

1:75	
ACTUAL DATE:	
21/06/2025	

DRG. NO: 06	ISSUE DATE:
-------------	-------------

OWNER: John Smith

AFGHAN TELECOM

Colson Telephone Information Center

KABUL
AFGHANISTAN

REVISION RECORDS	
REVISION NO	DATE
تغییرات	تاریخ

LEGEND:	
	BRICK
	STONE MASONRY
	PCI PLASTER
	ETERN
	HCC

PROJECT TITLE / NO:

GSM SITES
طیارات GSM

DRAWING TITLE:
Rebar Details of Roof Slab
مفصلیات میلگرد سقف

DRAWN BY:
CIVIL TEAM

CHECKED BY:

APPROVED BY:


SCALE: 1:75
ACTUAL DATE: 21.08/2025
ISSUE DATE: DRG NO: 07

OWNER:
AFGHAN TELECOM

Salam Telecommunication Company
AFGHANISTAN

1057.5




342

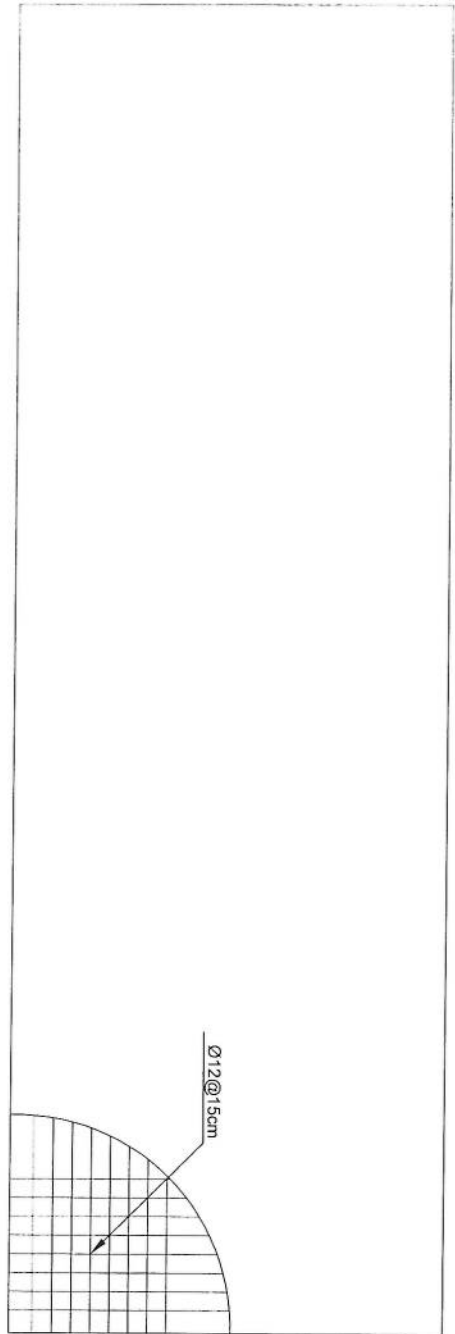

Rebar Details of Guard R-Toilet & Generator R

0/ REBAR DETAIL OF ROOF
11 REF. A10/ SCALE: 1:75

[Handwritten signature]

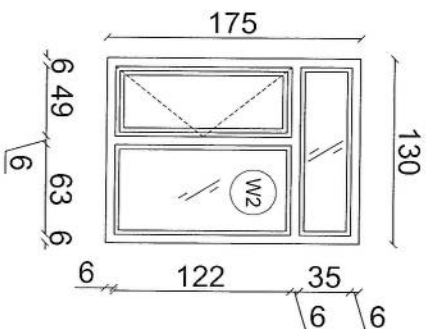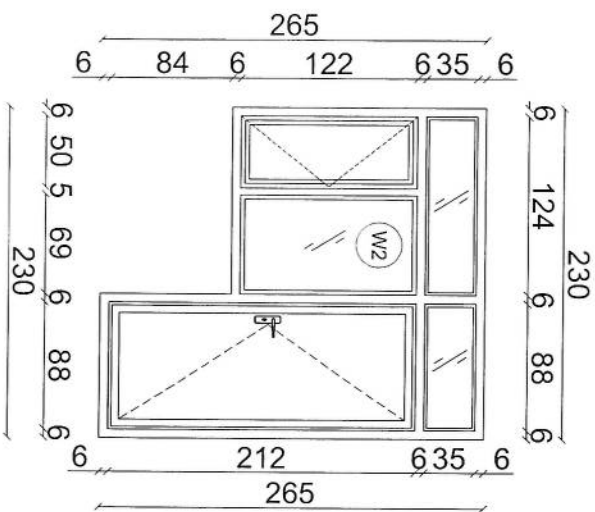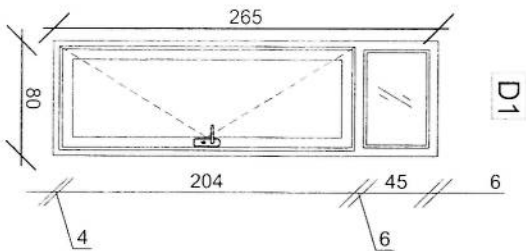

D1

230

130

08
11
REF. A108

SCALE: 1:50

REVISION RECORDS

REVISION NO	DATE	DESCRIPTION
1	21/08/2023	ISSUE DATE

LEGEND:

W1	WINDOWS TYPE 1
W2	WINDOWS TYPE 2
D1	DOOR TYPE 1
D2	DOOR TYPE 2
D3	DOOR TYPE 3

PROJECT TITLE / NO:

GSM SITES
مخابرات موبایل

DRAWING TITLE:

DOORS & WINDOWS DETAILS
مخارج و پنجره ها

DRAWN BY:
CIVIL TEAM

CHECKED BY:

APPROVED BY:

SCALE: 1:50

ACTUAL DATE: 21/08/2023
ISSUE DATE: 21/08/2023
DRG NO: 08

OWNER:
AFGHAN TELECOM

Salam Telecommunication Company
KABUL
AFGHANISTAN

REVISION RECORDS	
REVISION NO	DATE
1	21/06/2025

LEGEND:

[Symbol]	BRICK FREQ
[Symbol]	DOOR TYPE 3
[Symbol]	DOOR TYPE 4

PROJECT TITLE / NO:

GSM SITES

Generator R & Site Doors Details

DRAWING TITLE:

Generator R & Site Doors Details

DRAWN BY:

CIVIL TEAM

CHECKED BY:

APPROVED BY:




SCALE: 1:25

ACTUAL DATE: 21/06/2025


ISSUE DATE: DRG. NO: 09

OWNER: AFGHAN TELECOM


SALEM TELECOMMUNICATION COMPANY P.A.B.U.S. AFGHANISTAN

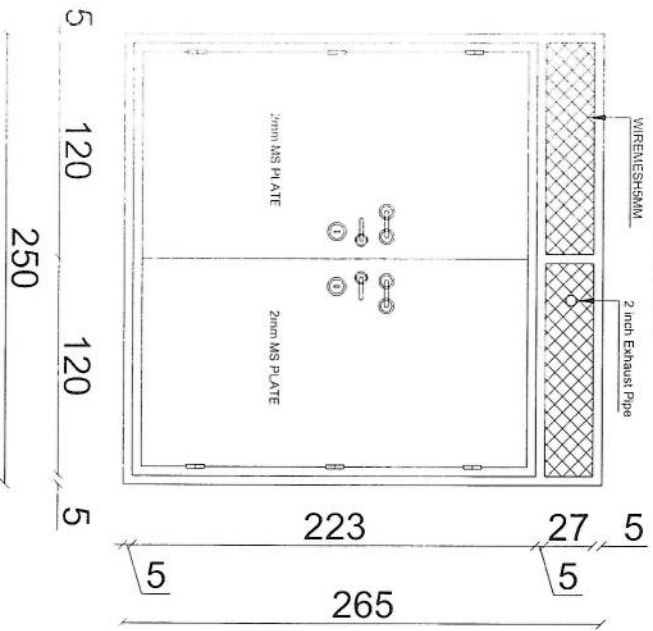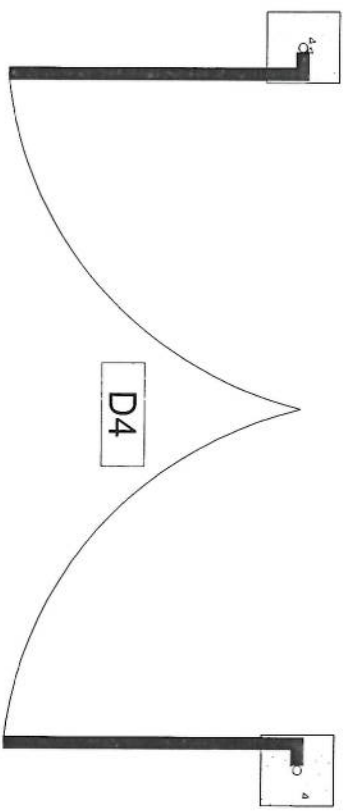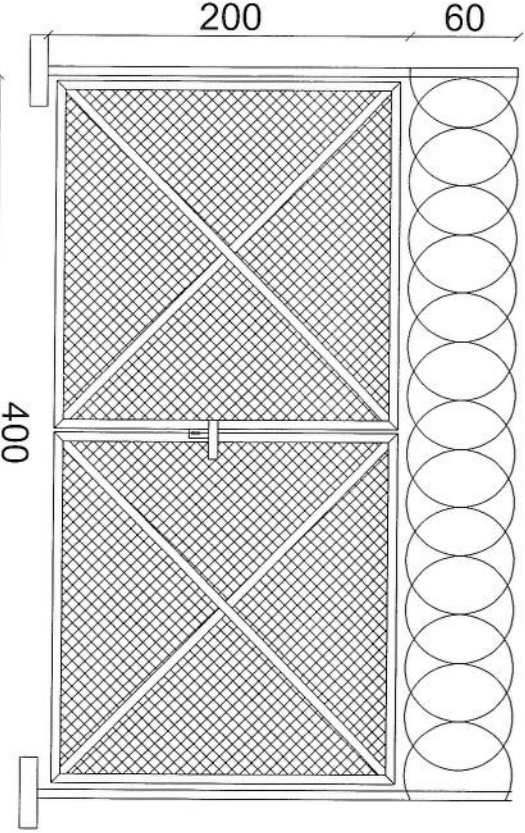


- Notes:
1. The foundation is adopts reinforced concrete, the concrete is M20; (M20:compressive strength is 20N/mm2); the foundation lays on a 10cm thick crush stone pad;
 2. Ø12: mild steel, rebars strength 210N/mm2
 3. minimum concrete cover for rebar is 3.5cm,
 4. All units are in cm
 5. All edges of the Slab should be curve

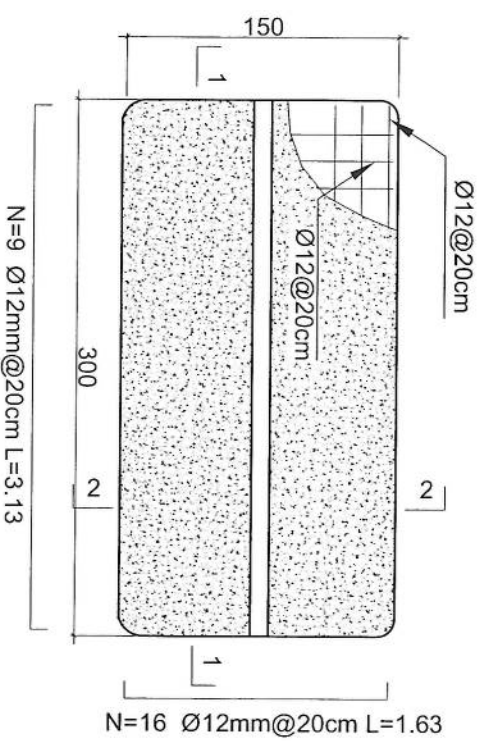

Outdoor BTS Foundation

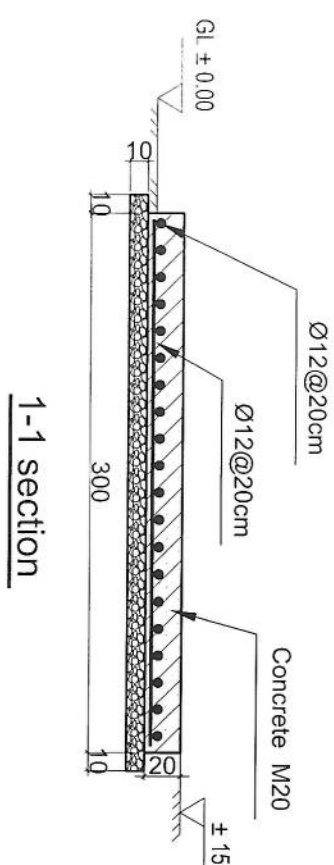

1-1 section

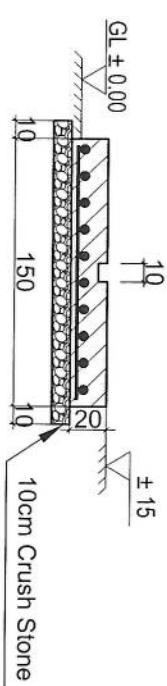

2-2 section

REVISION RECORDS	
REVISION NO	DATE / DESCRIPTION
1	21/06/2023

LEGEND:	
CRASHED ROCK	مرداب
RCC PLASTER	سنگ گچریخته
RCC	سنگ گچریخته
GROUND LEVEL	سطح زمین

PROJECT TITLE / NO:	GSM SITES
DRAWING TITLE:	ZTE OUTDOOR BTS FOUNDATION
DRAWN BY:	CIVIL TEAM
CHECKED BY:	
APPROVED BY:	

SCALE:	1:25
ACTUAL DATE:	21/06/2023
ISSUE DATE:	DRG NO: 06
OWNER:	AFGHAN TELECOM

OWNER:	AFGHAN TELECOM
DESIGNED BY:	SAEED KHALEK
CHECKED BY:	SAEED KHALEK
APPROVED BY:	SAEED KHALEK
SCALE:	1:25
ACTUAL DATE:	21/06/2023
ISSUE DATE:	DRG NO: 06
OWNER:	AFGHAN TELECOM

SAEED KHALEK

REVISION RECORDS	
REVISION NO	DESCRIPTION
1	1

LEGEND	SYMBOL
CHAINED ROCK	⬢
PCC	⬢

PROJECT TITLE / NO:
GSM SITES
مکان های GSM

DRAWING TITLE:
SUN SHELTER FOR ZTE BTS
سایه بان برای BTS زی تی ای


DRAWN BY:
CIVIL TEAM
چک شده توسط:

CHECKED BY:
مطابق با:

APPROVED BY:
مطابق با:


SCALE: 1:50
ACTUAL DATE: 21/06/2025
ISSUE DATE: DRG NO. 11

OWNER: AFGHAN TELECOM
مالك افغانستان
Sasum Telecommunication Company
KABUL
AFGHANISTAN

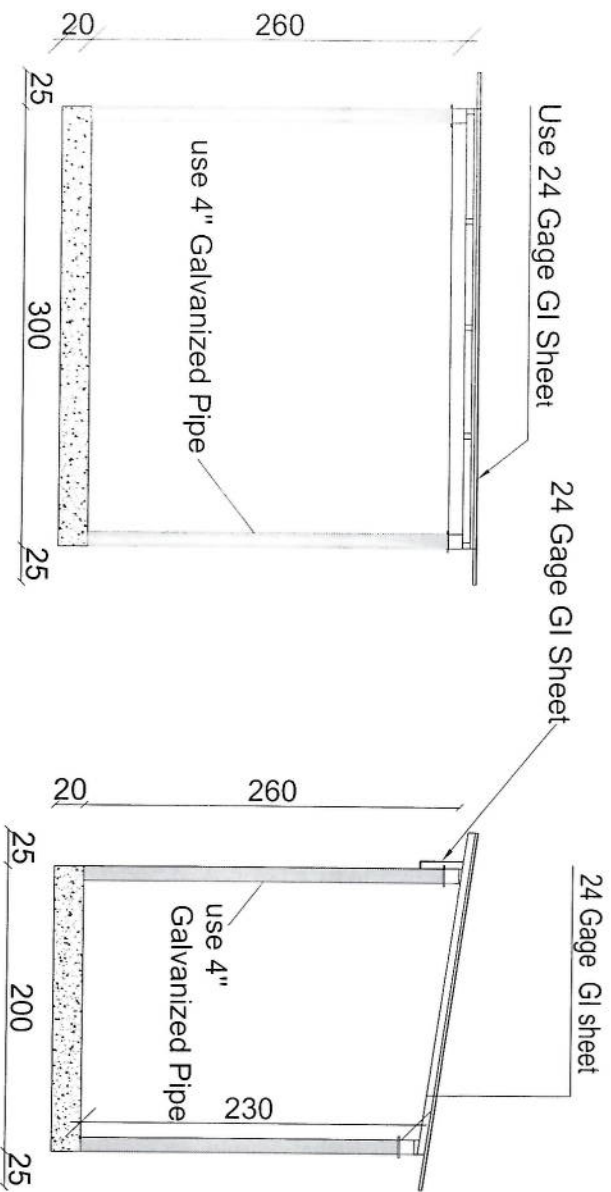


Section BB

Section AA

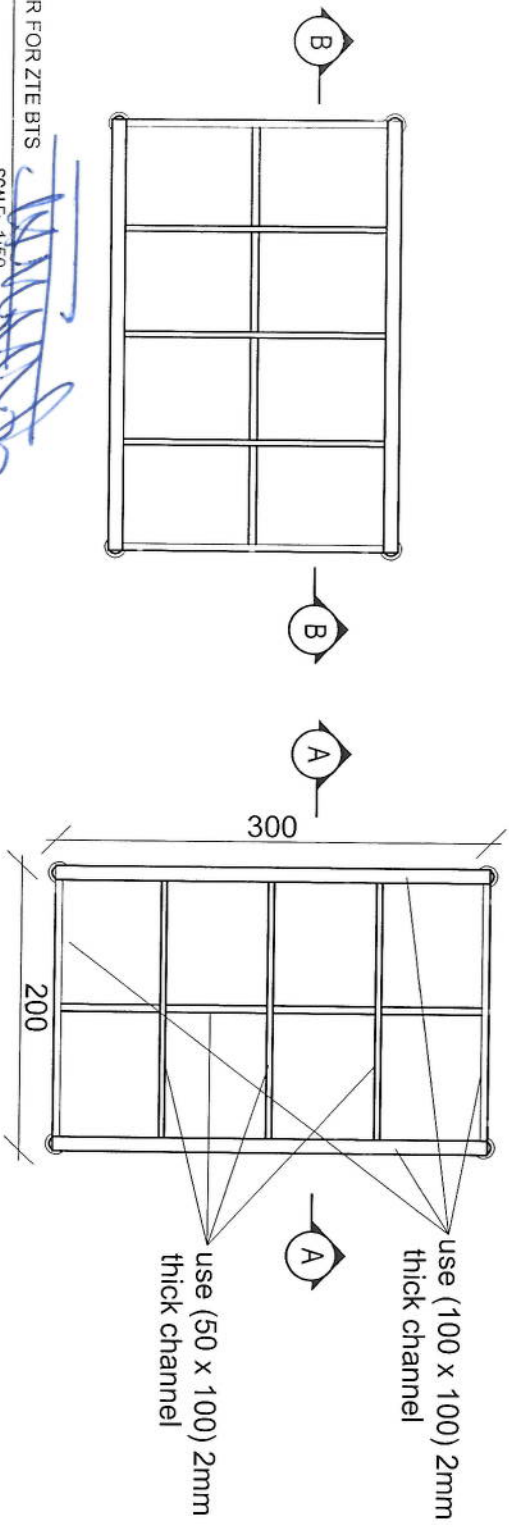


SCALE: 1:50

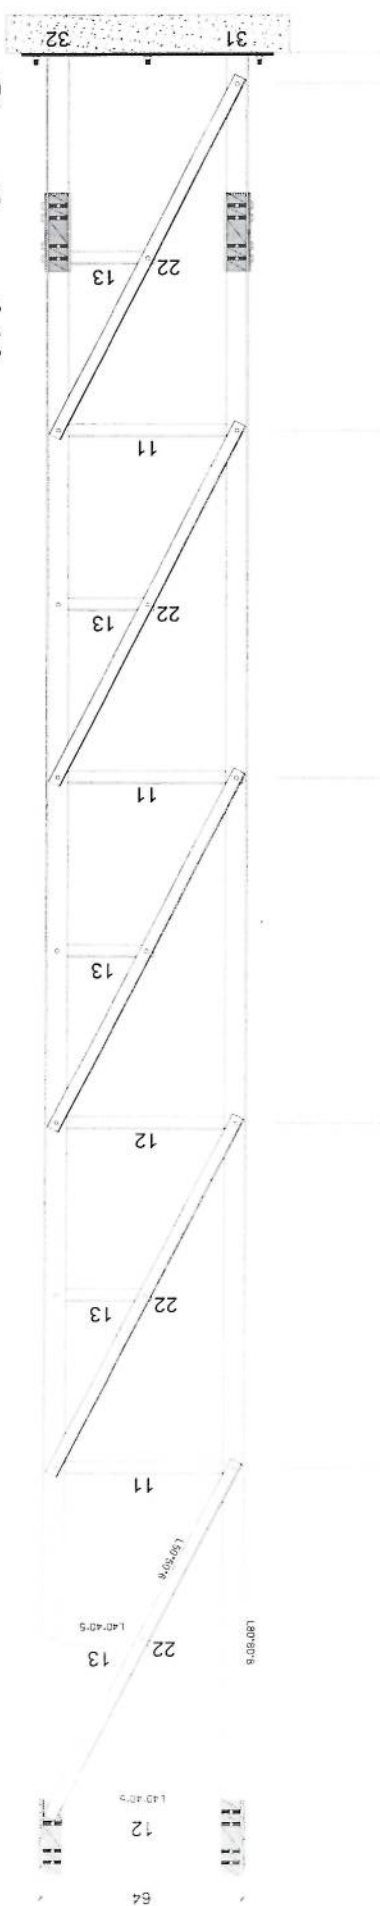

[Signature]

TITLE 30M GUYED MAST TOWER

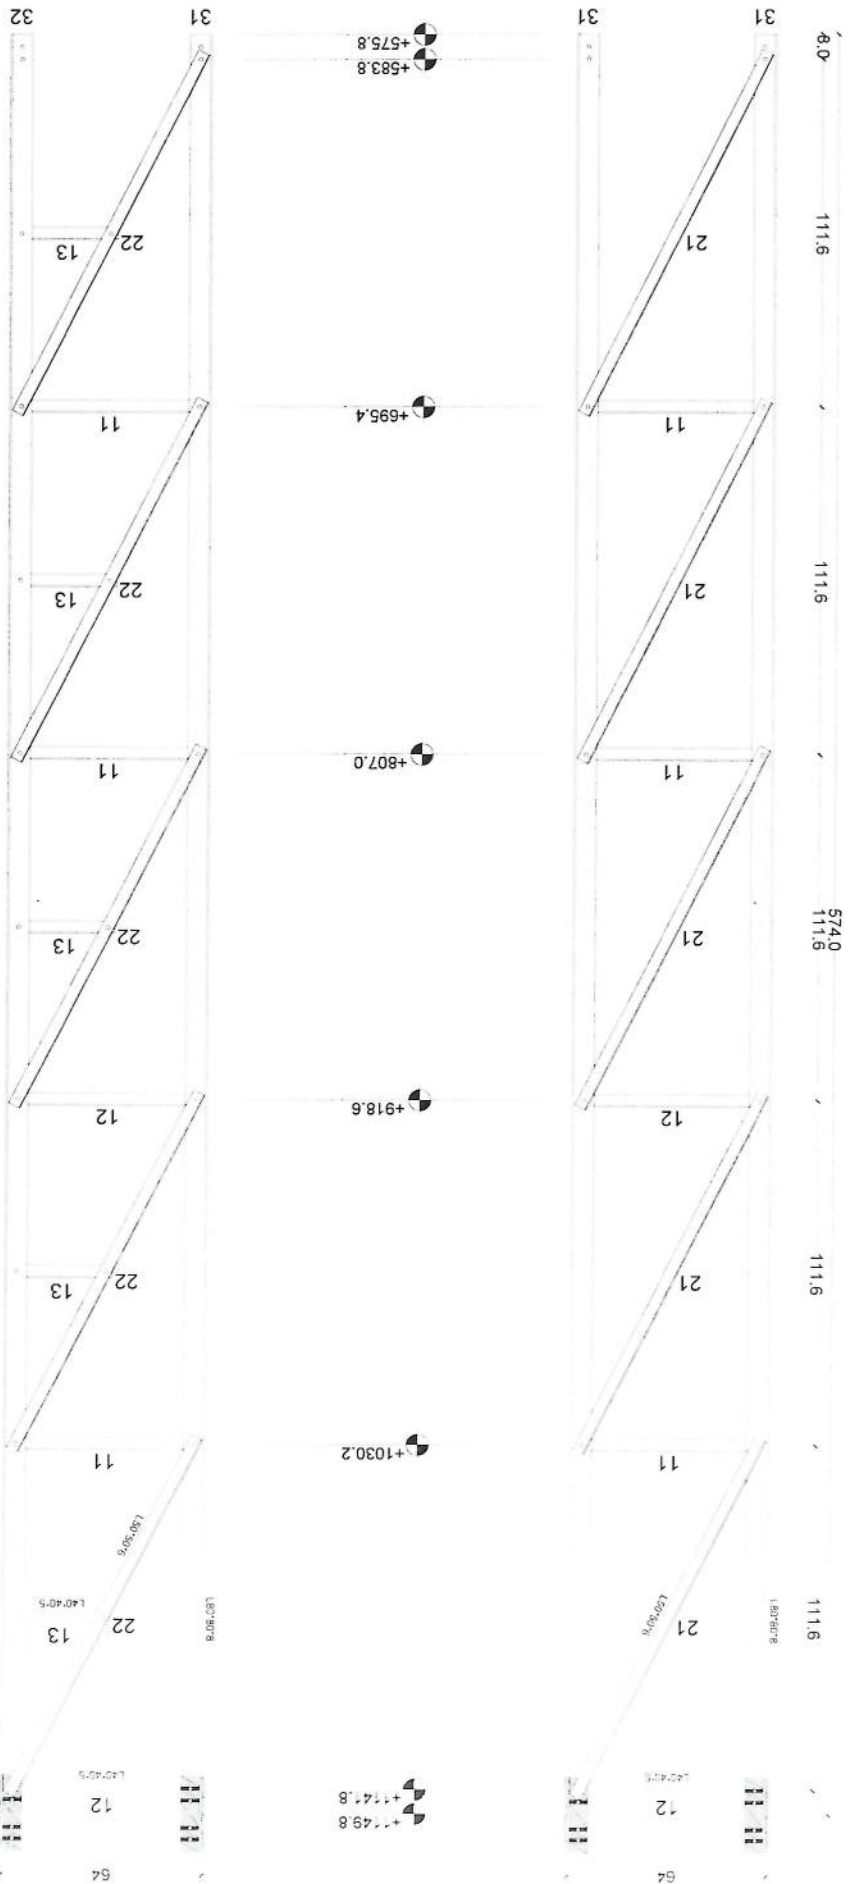


Section (2)

[Handwritten signature]

MANUFACTURED

CLIENT AFGHAN TELECOM

TITLE 30M GUYED MAST TOWER

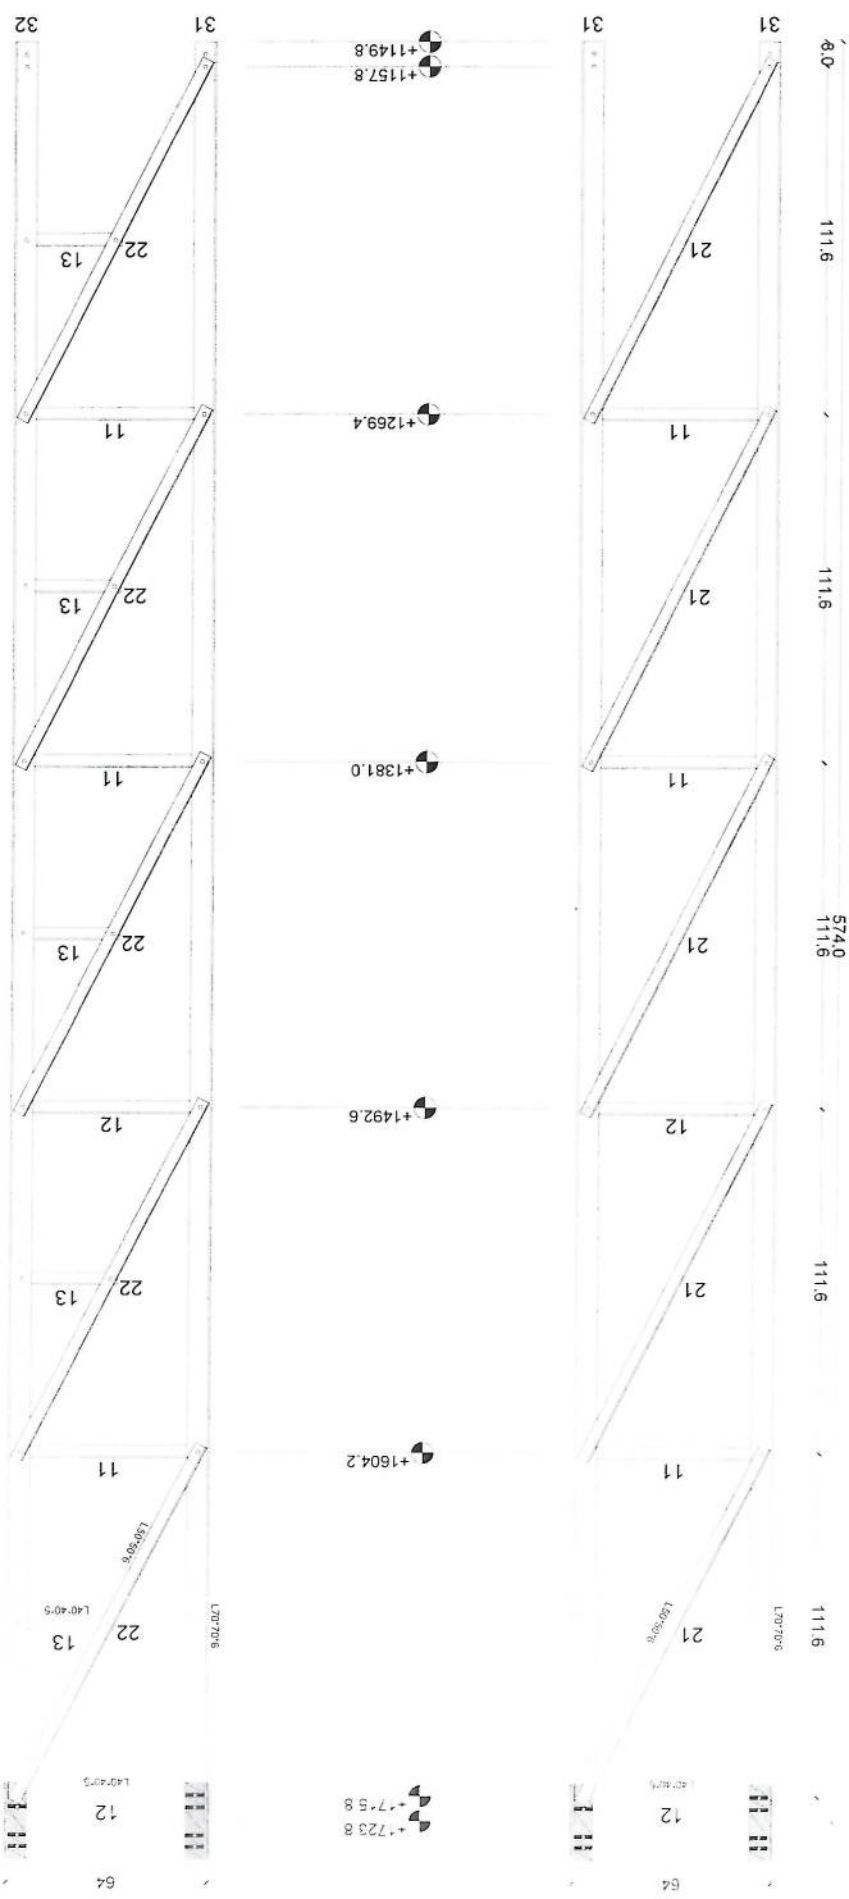


Section (3)

Handwritten signature

MANUFACTURED

CLIENT AFGHAN TELECOM

TITLE 30M GUYED MAST TOWER

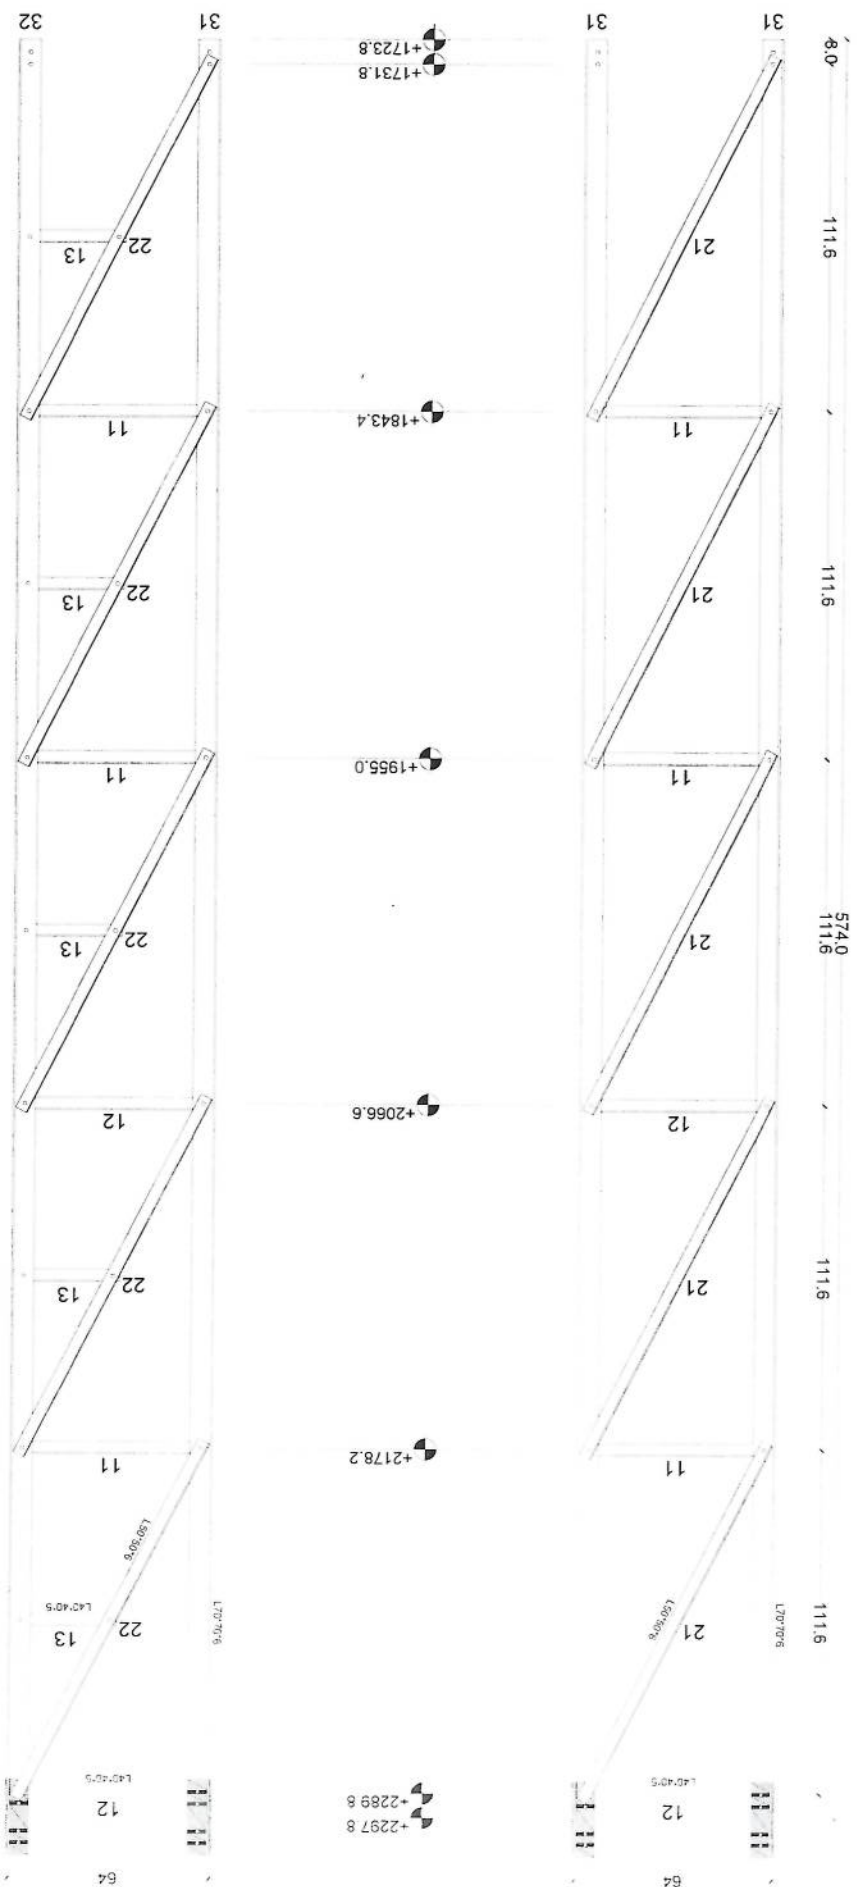


Section (4)

[Handwritten signature]

MANUFACTURED

CLIENT AFGHAN TELECOM

TITLE 30M GUYED MAST TOWER

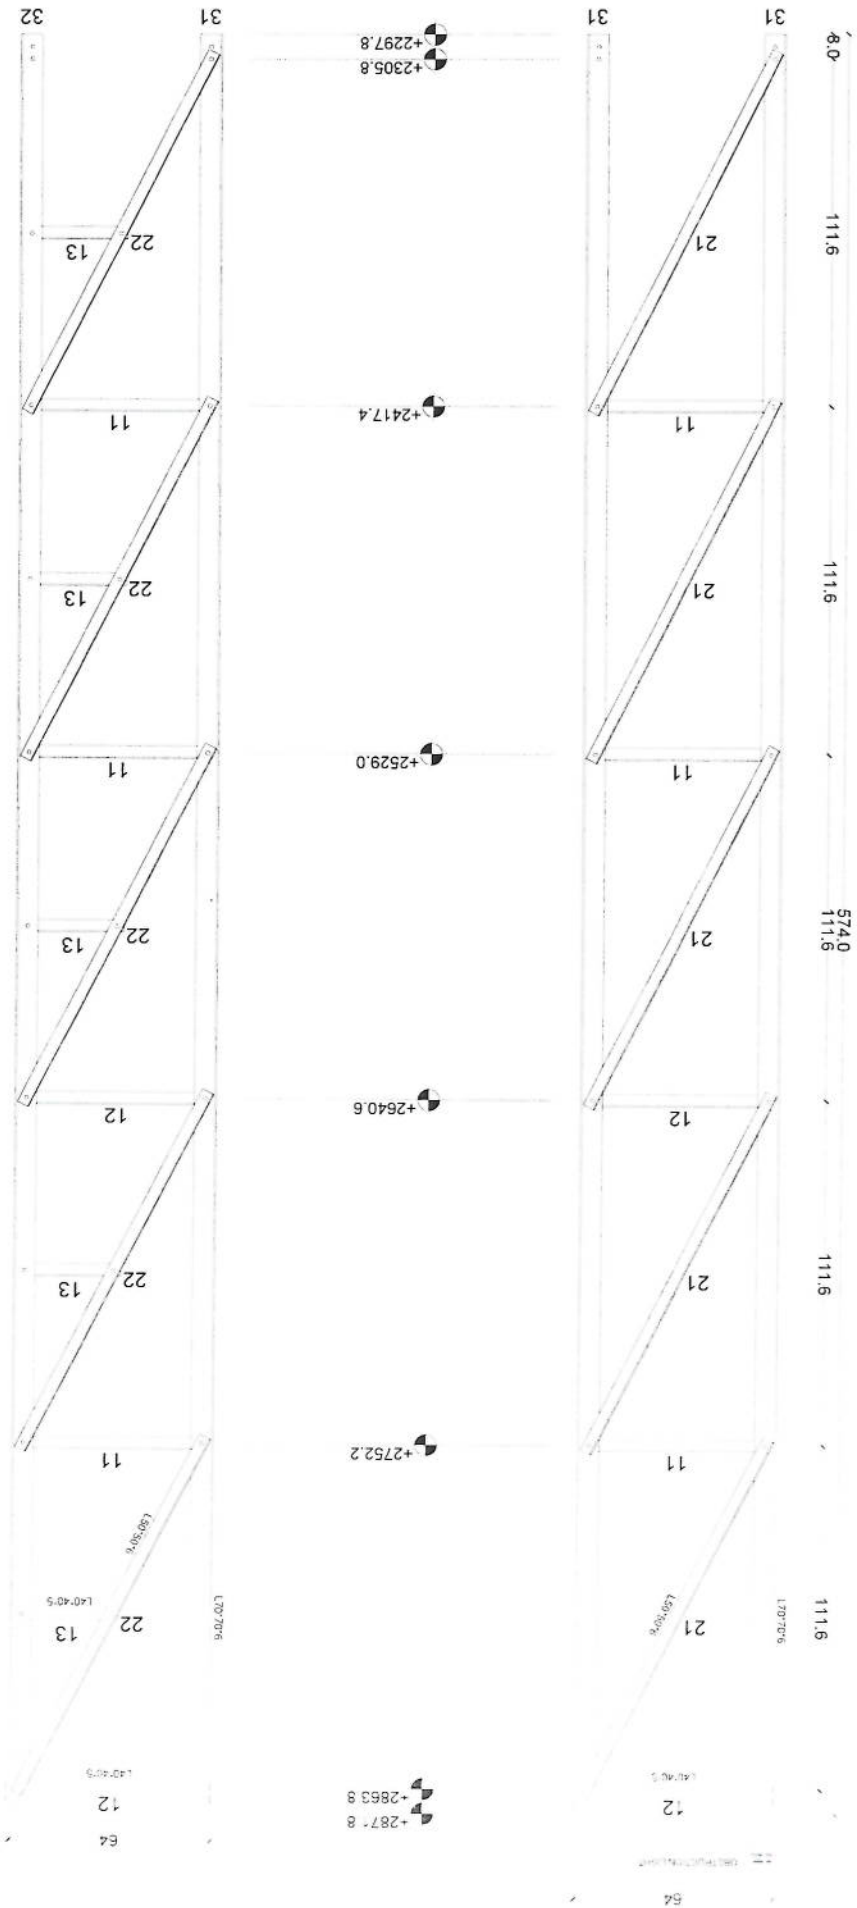


Section (5)

[Handwritten signature]

MANUFACTURED

CLIENT AFGHAN TELECOM

TITLE 30M GUYED MAST TOWER

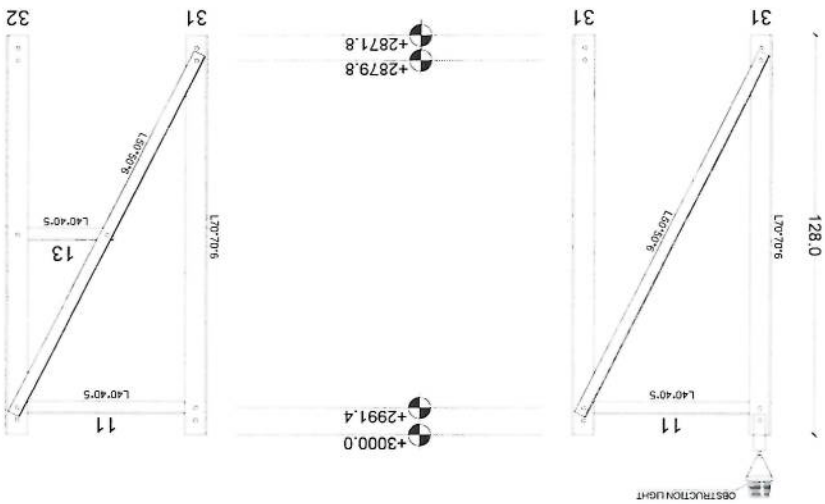

Section (6)






Handwritten signature in blue ink.

MANUFACTURED

CLIENT AFGHAN TELECOM


TITLE 30M GUYED MAST TOWER

Section Detail

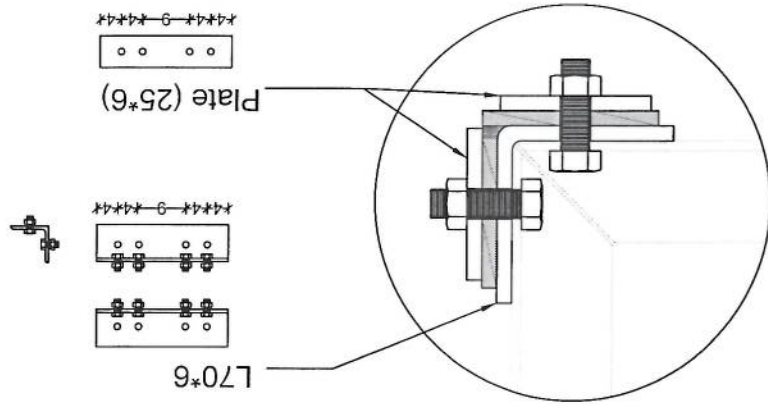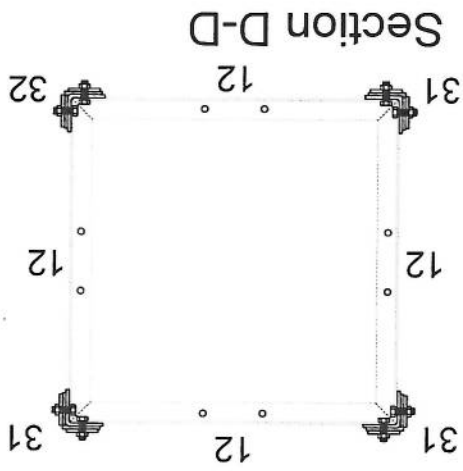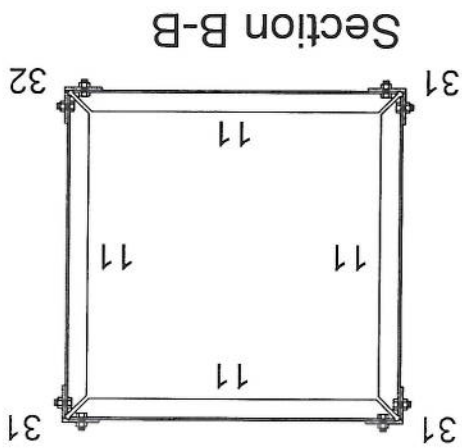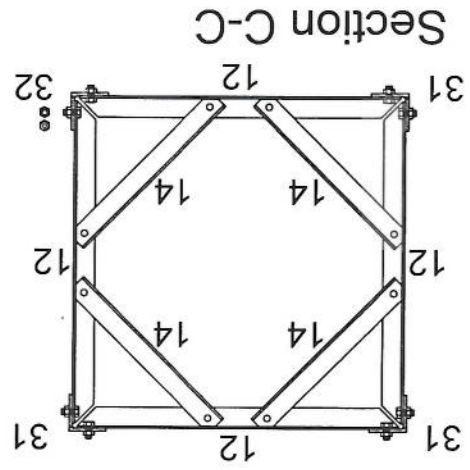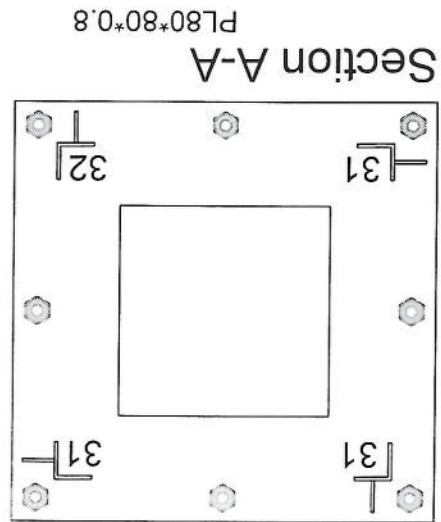


Handwritten signature/initials.

TYP 1M ANTENNA SUPPORT

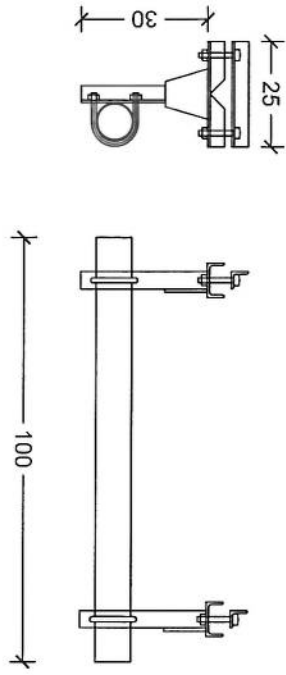


TYP 3M ANTENNA SUPPORT

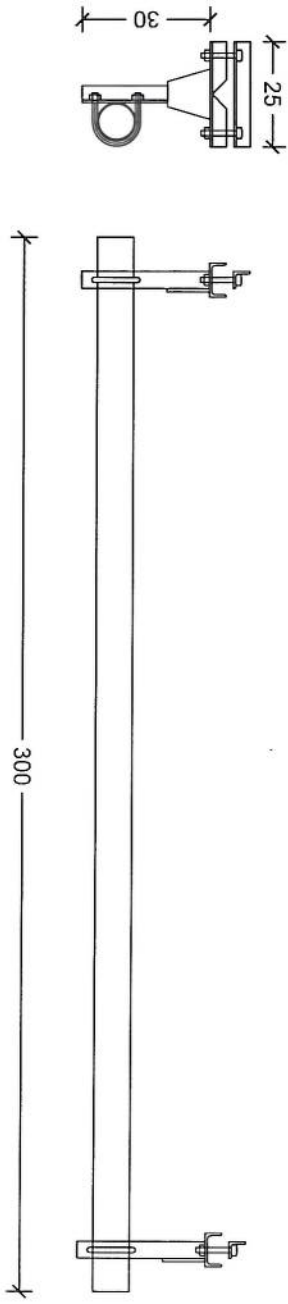

Handwritten signature in blue ink.

MANUFACTURED	
CLIENT	AFGHAN TELECOM
TITLE	30M GUYED MAST TOWER


Guyed Tower Foundation - 1

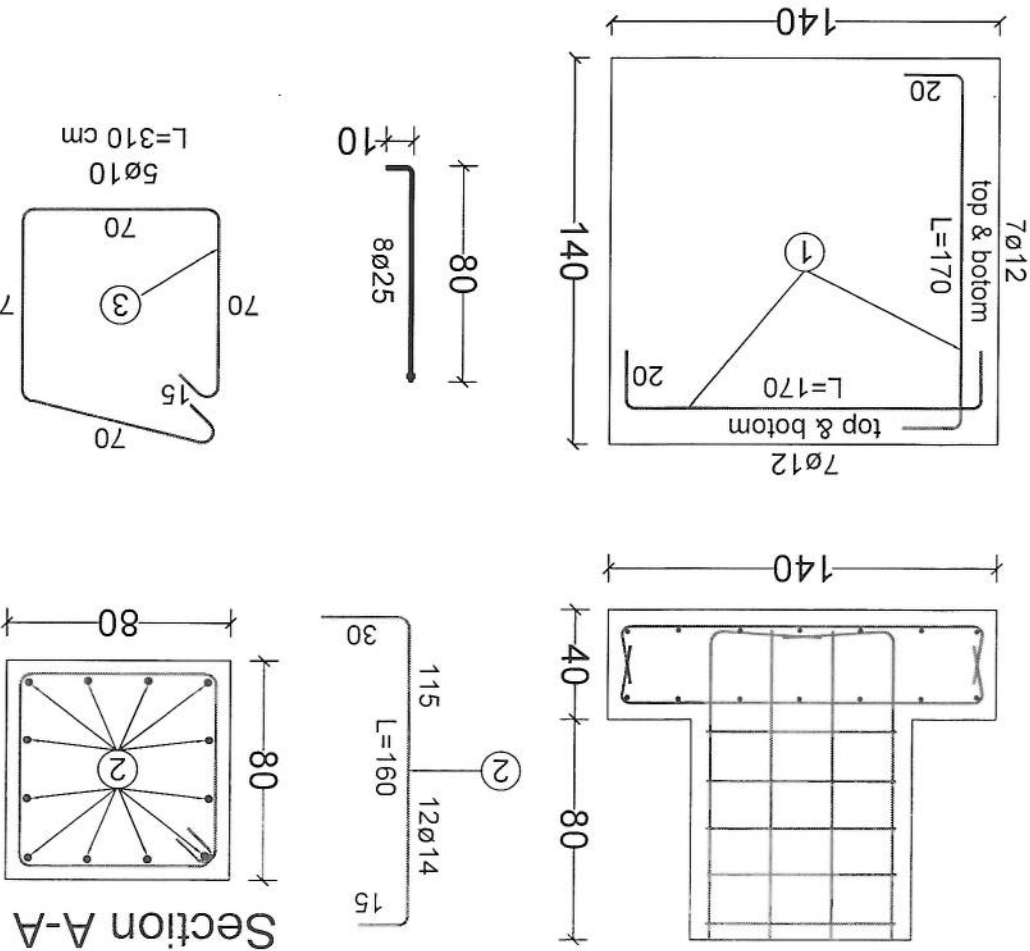



30m - Guyed Tower Foundation - 1 (For One Foundation)						
BAR TYPE	DIA (mm)	LENGHT (cm)	NO OF BARS	UNIT WT (kg/m)	TOTAL WT (kg)	
1	$\phi 12$	170	28	0.89	34.18	
2	$\phi 14$	160	12	0.89	20.83	
3	$\phi 10$	310	5	0.62	13.45	
TOTAL WEIGHT OF STEEL. (kg)					69	
LEAN CONCRETE VOLUME. (Cu.m)					0.12	
REINFORCED CONCRETE VOLUME. (Cu.m)					0.91	
EXCAVATION. (Cu.m)					2.55	
REINFORCEMENT STEEL.					S420	
CONCRETE.					C20	

Handwritten signature in blue ink.

Foundation For Cable - 2

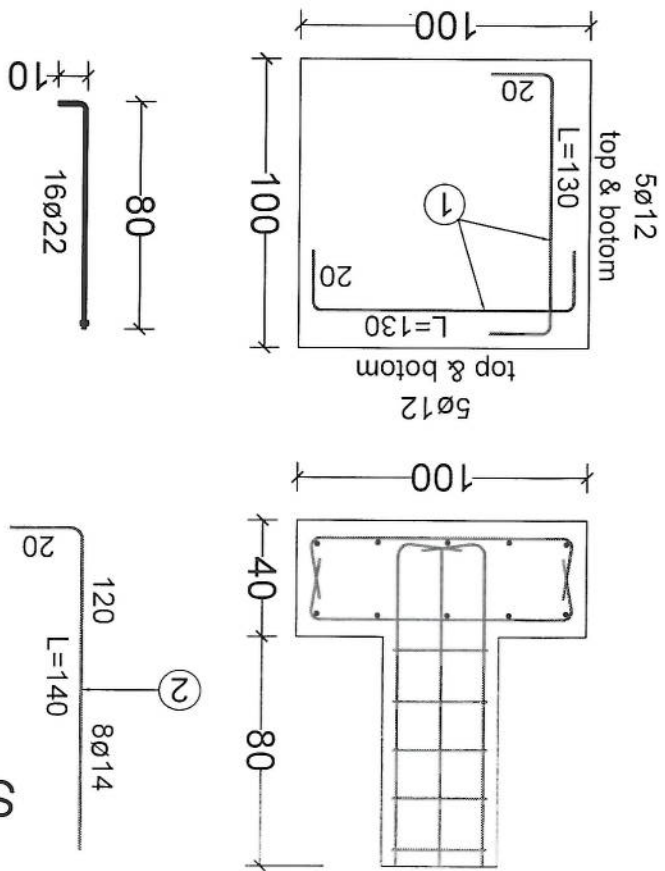

Section B-B

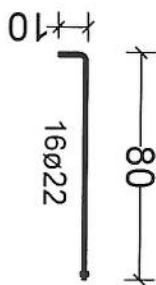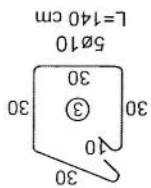

30m - Guyed Tower Foundation - 1 (For One Foundation)					
BAR TYPE	DIA (mm)	LENGHT (cm)	NO OF BARS	UNIT WT (kg/m)	TOTAL WT (kg)
1	ø12	130	20	0.89	19.94
2	ø14	140	8	0.89	10.32
3	ø10	140	5	0.62	6.08
TOTAL WEIGHT OF STEEL. (kg)					36
LEAN CONCRETE VOLUME. (Cu.m)					0.12
REINFORCED CONCRETE VOLUME. (Cu.m)					0.4
EXCAVATION. (Cu.m)					1.87
REINFORCEMENT STEEL.					S420
CONCRETE.					C20

Handwritten signature and date: 12/12/2020

