

درج معلومات به اساس سروی از ساحه

معلومات ایندیه ضروری سرورم سروی

شماره


1	GAZ208	آی دی سائیتی (Site ID)
2	A	درئید شماره
3	33.668330 68.397984	GPS coordinates
4	علی آباد	نام ساحه ومنطقه
5	ولسوالی خواجه عمری ولایت غزنی	نام ولسوالی و ولایت مربوطه
6	سنگی سنی ، بیخی سنی ، توری ، ده نبال ، ده عمری ، خواجه عمری ، ولسوالی خواجه عمری ، برکت ، حاجی ، ده حمزه ، ده دریز ، ده گدول دریز	(نام ساحه ای که قرار است تحت پوشش سائیتی بیابند)
7	دولتی	مالیکتی (شخصی یا دولتی)
8	نخیر صرف زمین است	مالکی خاندان/خانه قابل دسترسی است
9		شماره تماس مالکی یا سکته خاندان
10	دولتی	شخصی/کرای
11		مالکی خاندان یا نصیب سائیتی و شرایط اقلان تیلی کم راضی است
12		مواقفه ابتدای ساحه ای یا مالکی خاندان صورت گرفت؟
13	روی زمین	نوعیت سائیتی (سرنام یا روی زمین)
14	روستایی	چگونگی ساحه (شهری، روستایی، دورسند) یا VIP
15	درد ضرورت دارد	بسیار کم فاصله ضرورت دارد
16	ضرورت دارد	آیا به سرکی جهت تردد واسطه ضرورت است
17	در خود تپه به فاصله 100 راه ضرورت دارد	چه مقدار سرکی تردد واسطه ضرورت است (تپه متر)
18		در صورتیکه درئید سائیتی سرنام تعمیرات باشد
19		نوعیت تعمیر (مسکونی/تجارتی)
20		تعداد منازل
21		ارتفاع تعمیر
22		راه رسیدن به نام (زینله بیرونی داخلی)
23		امکان خاندانی وسایل سرنام یا افراد وکارتها است؟
24		امکان خاندانی وسایل سرنام یا کترین است؟
25		ظاهر تعمیر قابلیت برداشت سائیتی را دارد؟
26		نوعیت سرنام (رنگی کالریکی یا کالری)
27		مساحت موجود سرنام (طول و عرض)
28		تور مورد نیاز (درئید سائیتی کتیلی)
29		ارتفاع تور مورد نیاز
30		ارتفاع مجموعی تور و تعمیر از سطح زمین منزل
31		در صورتیکه درئید سروی درجین خاندان باشد

32	سازه بار	توسیع سازه (سازه بار یا سازه محاط)
33	به اندازه ضرورت	مساحت موجود (طول و عرض)
34	15X15	مساحت مورد نیاز سازه (طول عرض)
35	احاطه دیوار یا چشت یا پخته به ارتفاع 2 متر بالای دیوار برآکت و سیم خاردار گرفته شود	توسیع احاطه ضرورت ضرورت
36	یک اتاق باید مد نظر گرفته شود	محل بودایی گارد در صورت ضرورت
37	هر قسم که شرکت خواسته باشد GM	تاور (کینلی روی زمین یا سقف سبورت)
38	30 متر	ارتفاع تاور مورد نیاز
39	دارد یا سازه GAZ2003 ، GAZ201 و GAZ207 امکانات لینک مایکروویف است	امکانات وصال ترانسیمیشن سازه (TX type) امکانات
40	ضرورت است	(BTS and all racks) برای وسایل مخابراتی
41	ضرورت است	سازه بار و سلب مورد نیاز جانتور و تانکر
42	دارد	امکانات نصب سولر است؟
43	دارد	سازه کف برای سولر موجود است؟
44	نیارد	برق شهری در سازه وجود دارد؟
45		فاصله برج از سازه سازه
46	ولایت غیر فلزی	نیم سروی
47	احمد خاند	نام
48	BSS	دیتارنس
49	744417445	شماره
50		سکین سازه سازه (ترتیب وضم ریزر سروی شود)
51		عکسهای سازه از سازه گرفته شود
52	چک گرفته شده است	خط دید وصال مایکروویف یا نیم از سازه باید چک و تایید شود
53	هیچ خدمات سلام نمیباشد	خدمات سلام موجود است؟
54	خدمات نمیباشد	کیفیت خدمات سلام در سازه
	سازه ملگور در بالای بوده در زیرین سازه نیست ولی در فاصله های نزدیک آن قریه	بظرات:
55	هیچ خدمات سلام نمیباشد. جات زیاد وجود دارد که در آن هیچ خدمات سلام نمیباشد.	



REVISION RECORDS		
REVISION NO	DATE	DESCRIPTION
1	21/06/2025	ISSUE

LEGEND:	
	BRICK FINE
	STONE MASONRY
	PCC PLASTER
	RAZOR WIRE
	100ft

PROJECT TITLE / NO:	GSM SITES
DRAWING TITLE:	FENCE WALL ELEVATIONS & DETAILS
DRAWN BY:	CIVIL TEAM
CHECKED BY:	
APPROVED BY:	
SCALE:	1:125
ACTUAL DATE:	21/06/2025
ISSUE DATE:	21/06/2025
DRG. NO:	02
OWNER:	AFGHAN TELECOM
PROJECT LOCATION:	KABUL, AFGHANISTAN

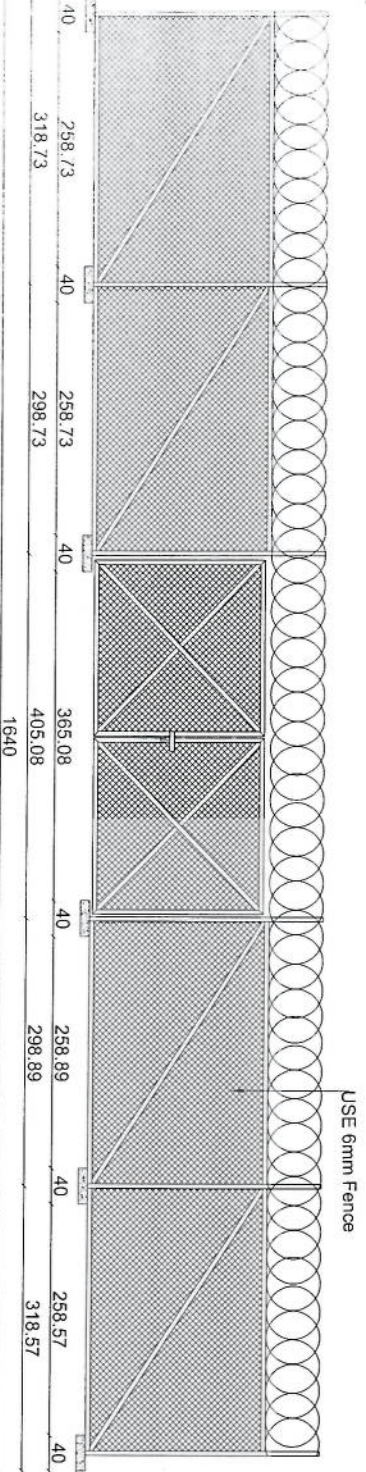

EAST ELEVATION

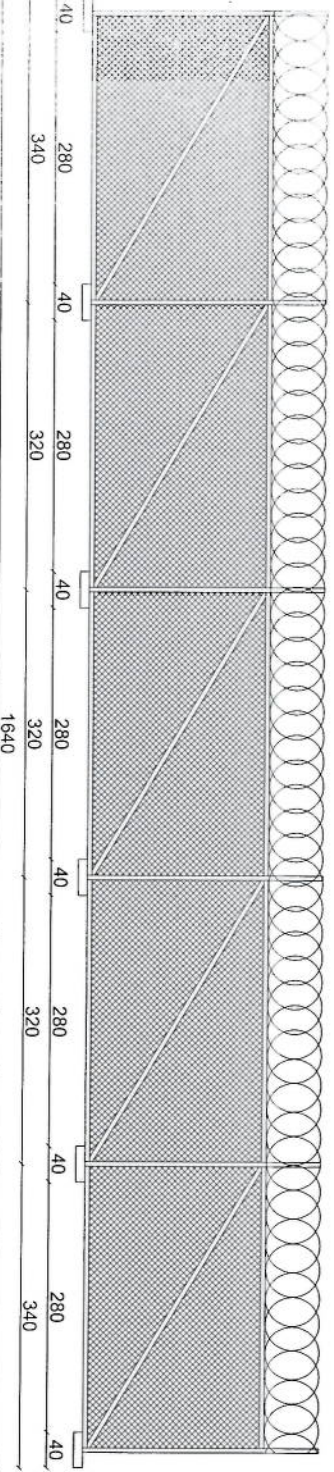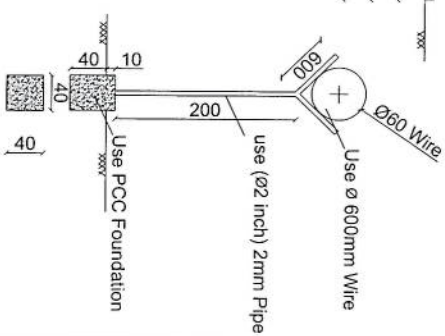

WEST ELEVATION

02 WALL ELEVATIONS & DETAILS
11 REF. A102

SCALE: 1:125

OWNER: AFGHAN TELECOM
PROJECT LOCATION: KABUL, AFGHANISTAN

REVISION RECORDS			
REVISION NO	DATE	DESCRIPTION	
1	21/08/2025	ISSUE DATE	03

LEGEND:

	BRICK FIELD
	STONE MASONRY
	RCC PLASTER
	EARTH
	RCC
	EXCAVATED DEPTH
	WINDOW TYPE 1
	WINDOW TYPE 2
	DOOR TYPE 1
	DOOR TYPE 2

PROJECT TITLE / NO:

GSM SITES

DRAWING TITLE:

EXCAVATION PLAN

DRAWN BY:

CIVIL TEAM

CHECKED BY:

APPROVED BY:


SCALE: 1/75

ACTUAL DATE: 21/08/2025

ISSUE DATE: DRG NO: 03


OWNER: AFGHANI TELECOM

Sasam Telecommunication Company
KABUL
AFGHANISTAN

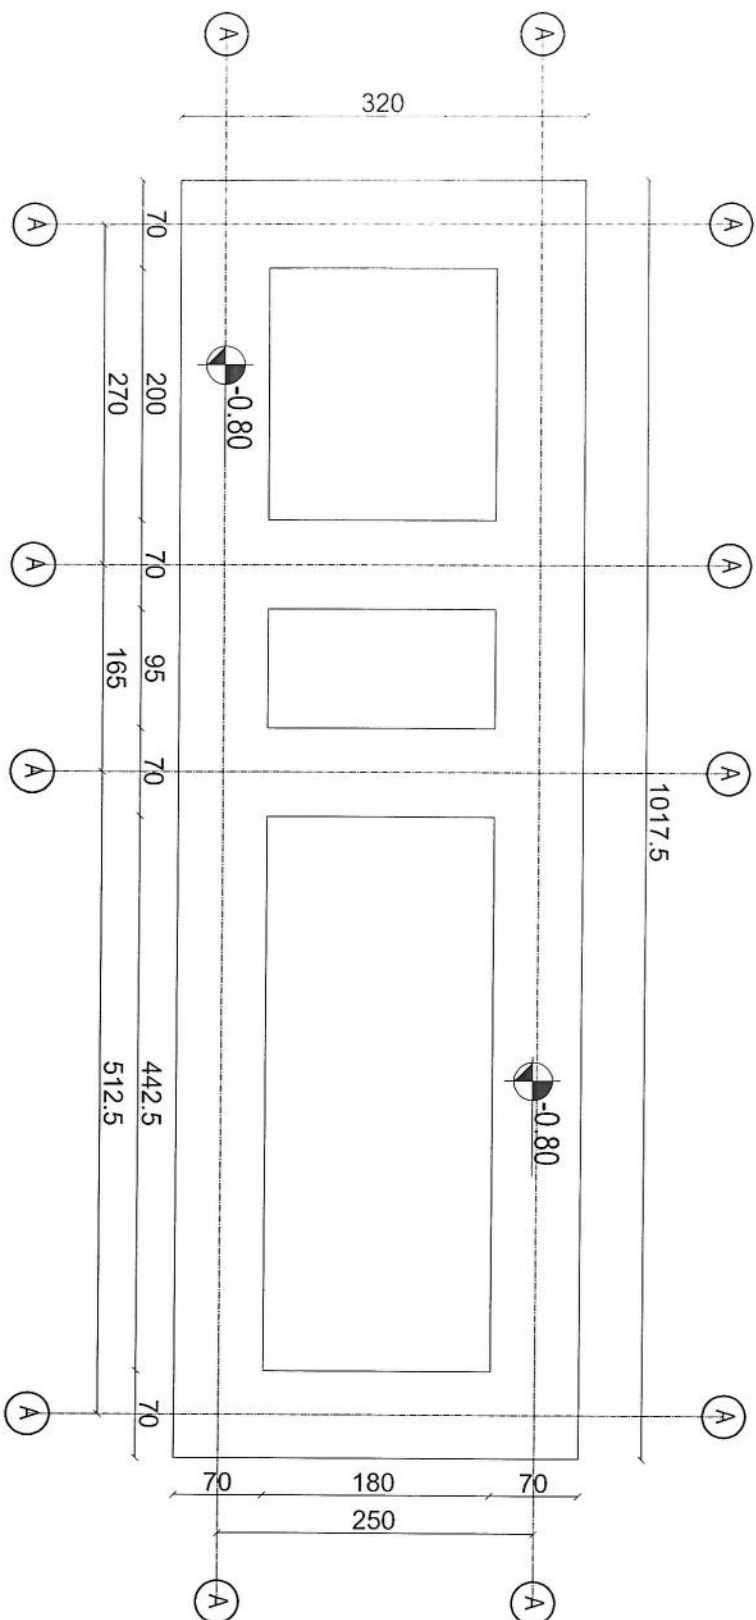

Excavation of Foundation

	282.5	165	525	
30.25	257.15	25	45	50
		45	25	
				25.30

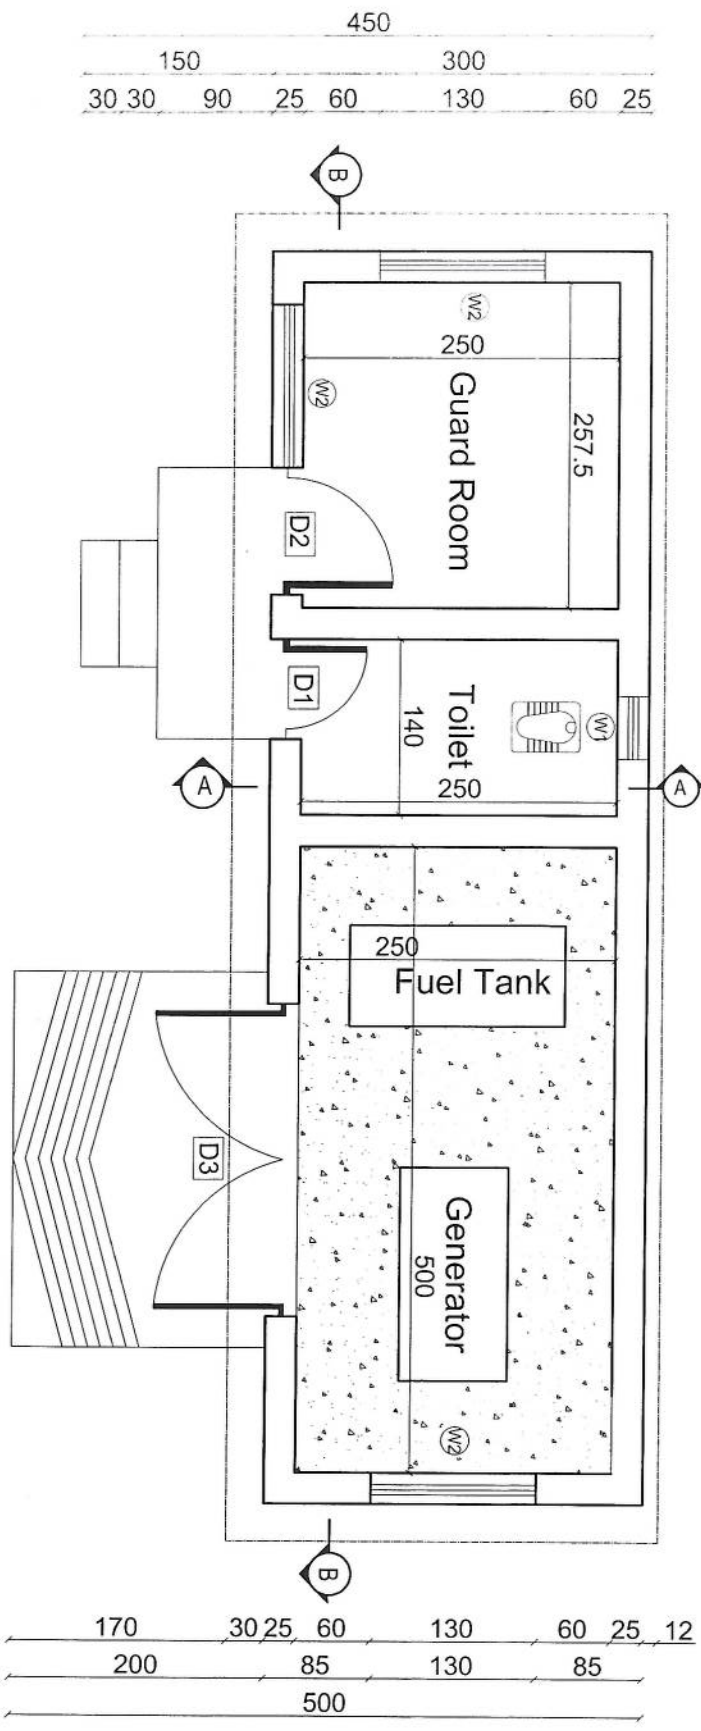

30.42.5	130	100	35	80	60	25	125	250	125	25.30
	172.5	57.5	100	57.5	185			300		125

Floor Plan

04 GUARD R-TOILET-GENERATOR-R
11 REF. A104
SCALE: 1:75

REVISION RECORDS			
REVISION NO	DATE	DESCRIPTION	BY

LEGEND:	
	CRASHED ROCK
	RCC PLASTER
	RCC
	GROUND LEVEL

W1	WINDOWS TYPE 1
W2	WINDOWS TYPE 2
D1	DOOR TYPE 1
D2	DOOR TYPE 2
D3	DOOR TYPE 3

PROJECT TITLE / NO:
GSM SITES
محل های GSM

DRAWING TITLE:
GUARD R-TOILET-GENERATOR-R
نقشه نگارخانه - سرویس بهداشتی - ژنراتور

DRAWN BY:
CIVIL TEAM

CHECKED BY:

APPROVED BY:


SCALE: 1:75

ACTUAL DATE: 21/06/2025
ISSUE DATE:


OWNER: AFGHAN TELECOM
مخبر: افغان تله کام

Salman Telecom Company
KABUL
AFGHANISTAN

Section A-A

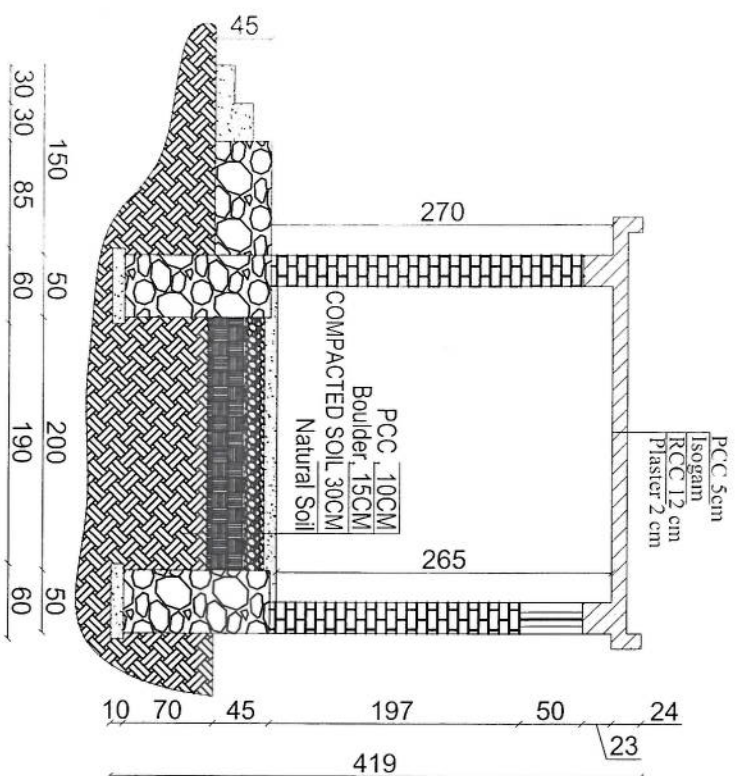

Well for toilet

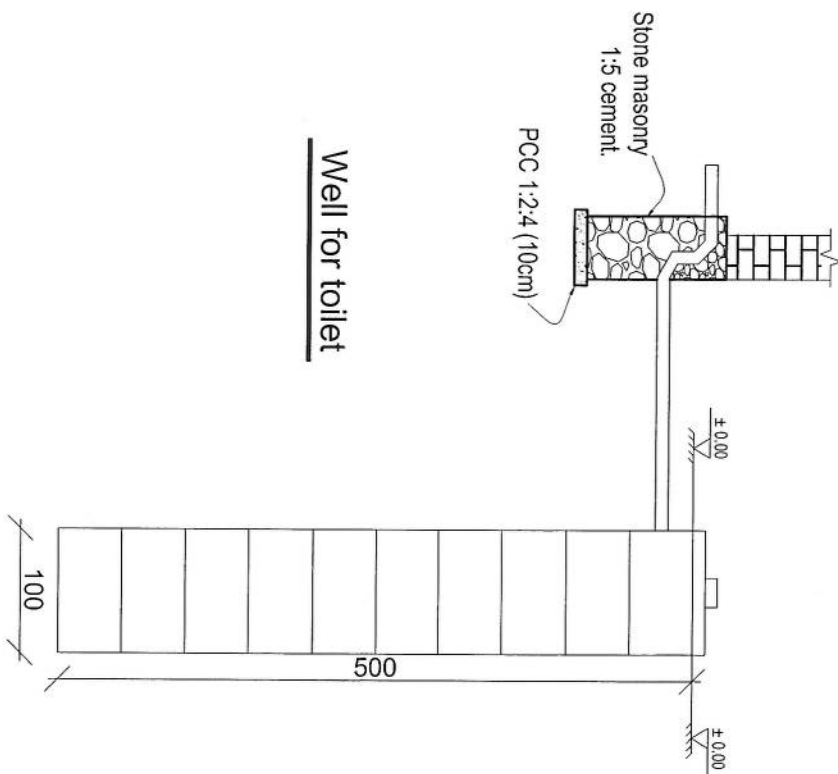

REVISION RECORDS		
تسجيل التغييرات		
REVISION NO رقم التغيير	DATE تاريخ	DESCRIPTION التفسير

LEGEND:

 BRICK FIRED

STONE MASO

PCC

GROUND LEVEL

--	--

PROJECT TITLE / NO.:

GSM SITES

سببیت‌هایی چون این‌ها

--	--

DRAWING TITLE:

100

SECTION A-A
B-B - 6 mi[illegible]

DRAWN BY:

CIVIL TEAM

CHECKED BY: _____

100

10

--	--

APPROVED BY:

--	--

SCALE: 1:75

ACTUAL DATE: 21/06/2025	
----------------------------	--

ISSUE DATE:	DR
-------------	----

OWNER:


AFGHAN TELECOM

10

Edison Tolson

KABUL
AFGHANISTAN


--	--

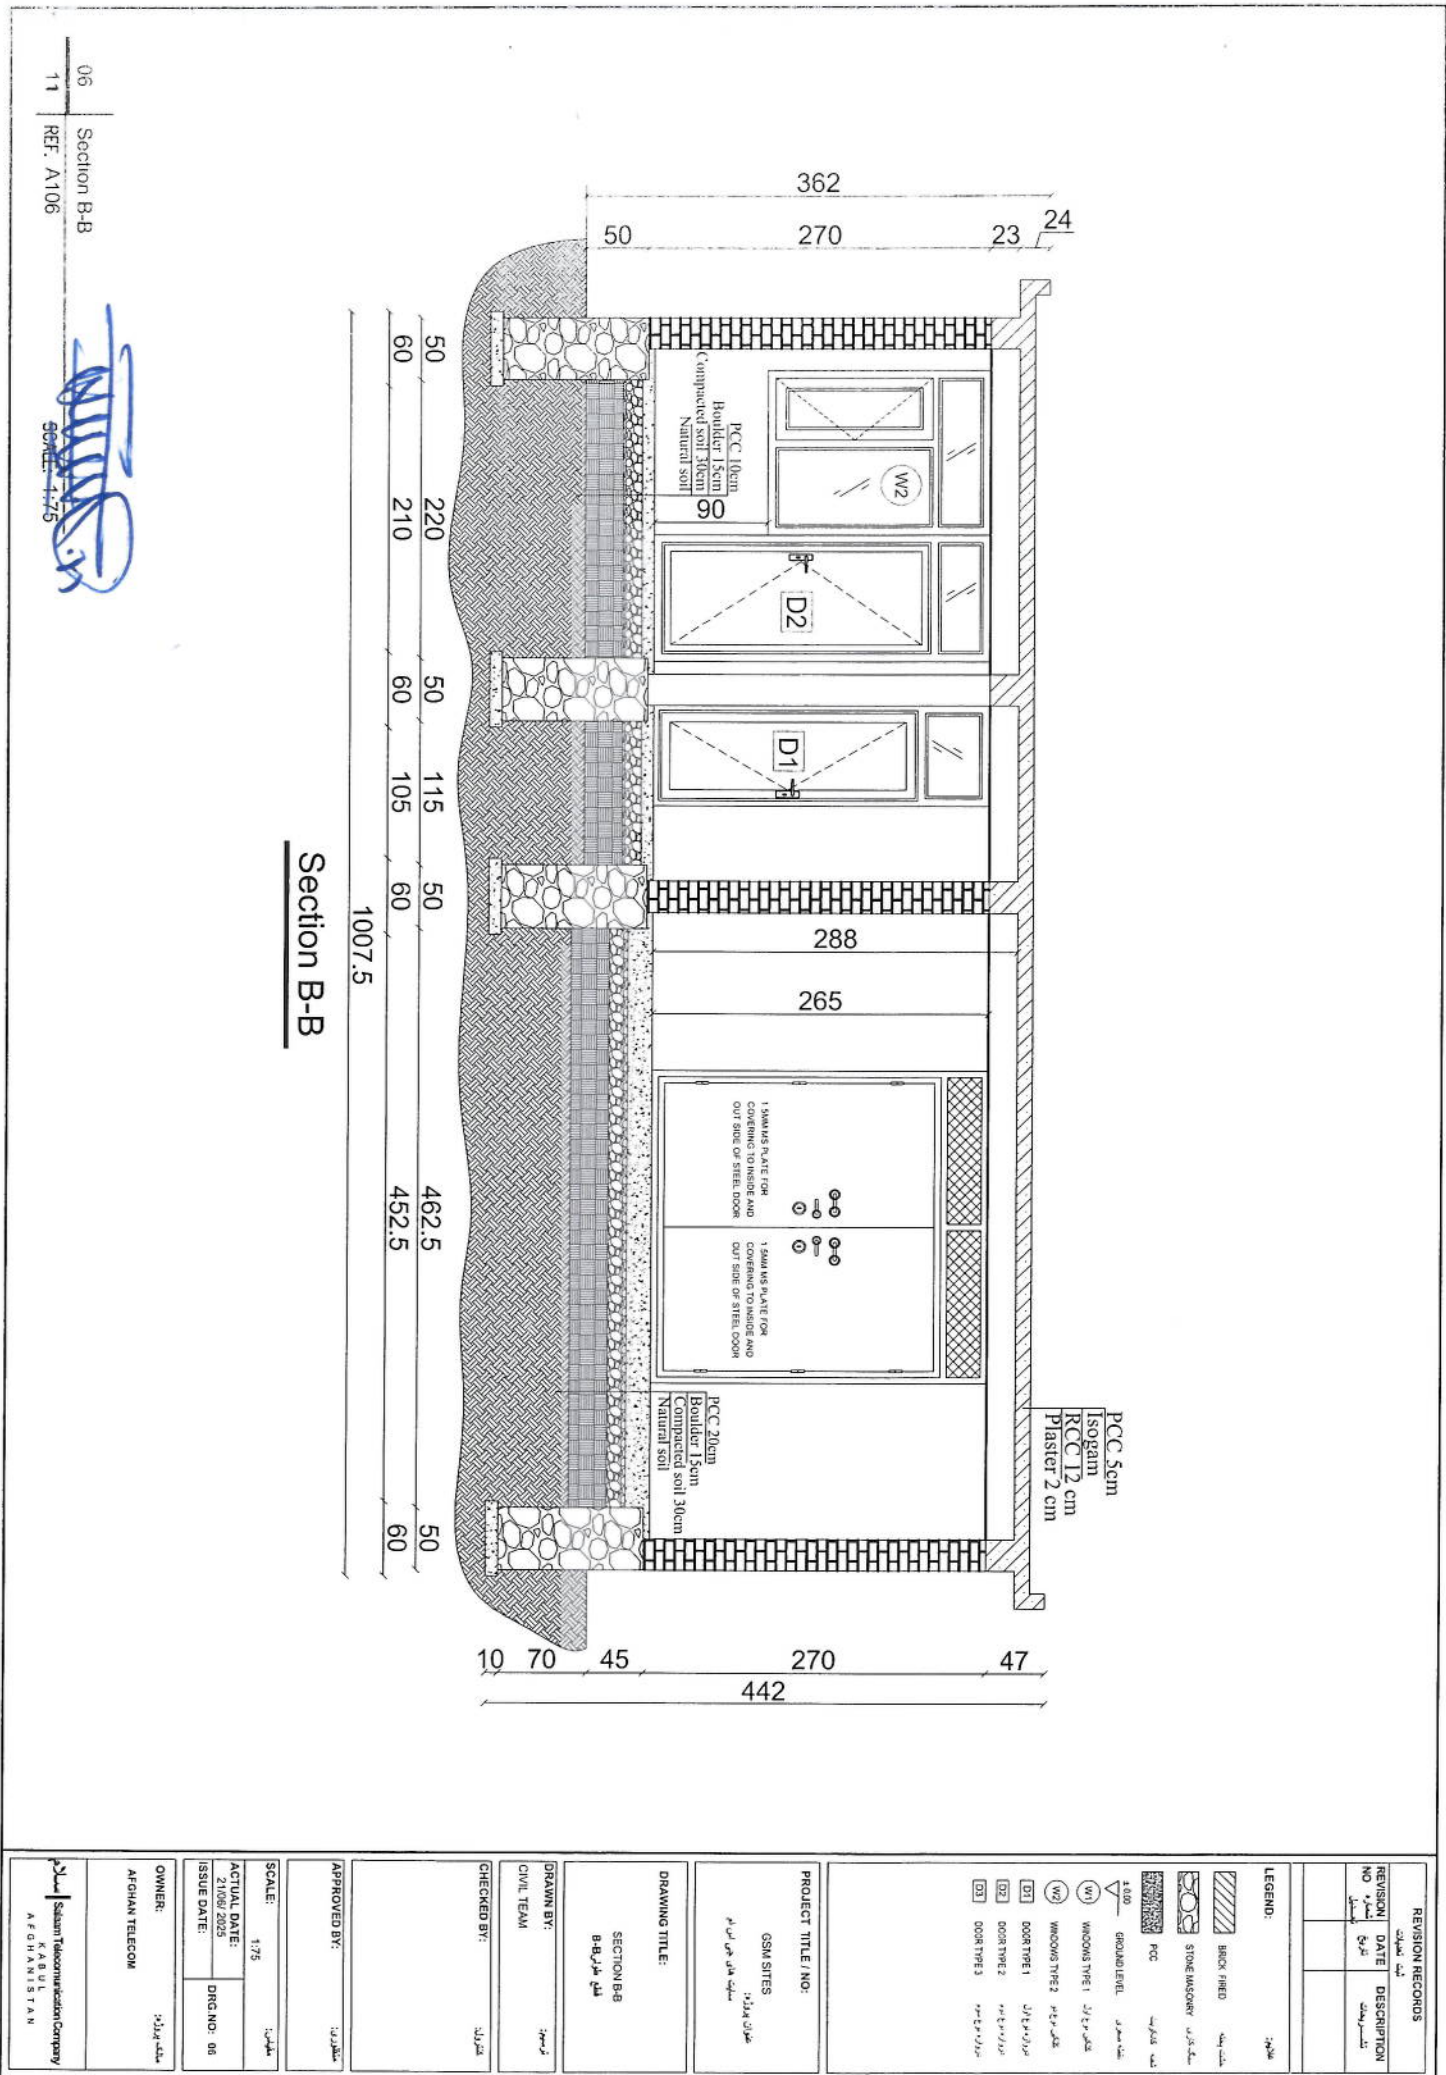

1057.5

342

Rebar Details of Guard R-Toilet & Generator R

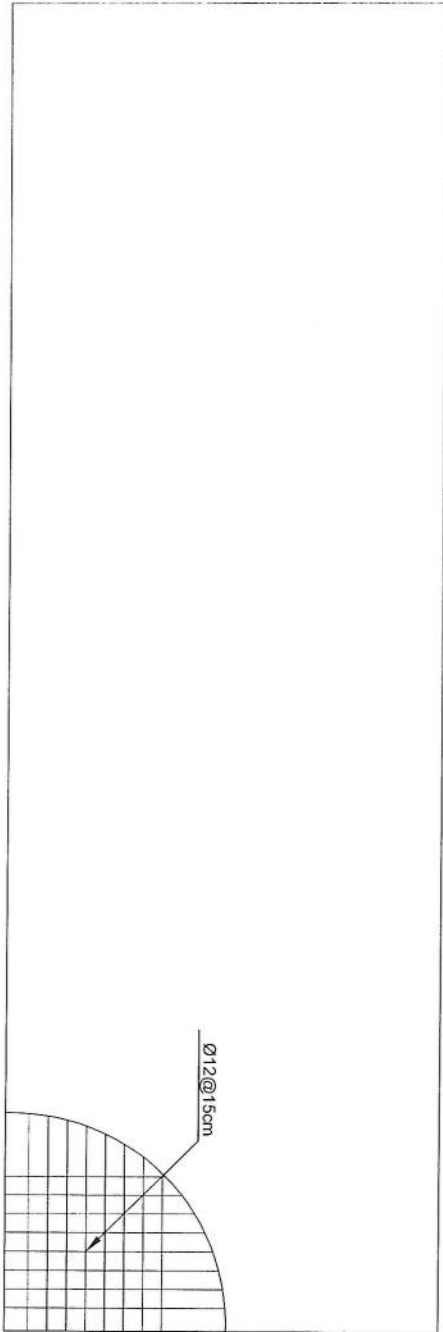

07 REBER DEATIL OF ROOF
11 REF. A107
SCALE: 1/75

REVISION RECORDS

REVISION NO	DATE	DESCRIPTION
1	21/06/2025	ISSUE

LEGEND:

BRICK FILL	سنگریزه
STONE MASONRY	سنگریزه
PCC/PLASTER	سنگریزه
EARTH	زمین
ROOF	سنگریزه

PROJECT TITLE / NO:

GSM SITES
موقعیت های GSM

DRAWING TITLE:

Rebar Details of Roof Slab
سنگریزه سقف

DRAWN BY:

CIVIL TEAM

CHECKED BY:

مهندس

APPROVED BY:

مهندس

SCALE:

1/75

ACTUAL DATE:

21/06/2025

ISSUE DATE:




DRG NO: 07

OWNER:

مهندس

AFGHAN TELECOM

Salam Telecommunication Company
KABUL
AFGHANISTAN

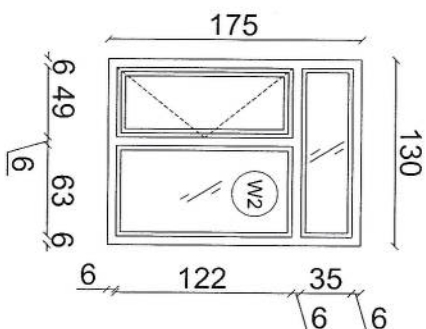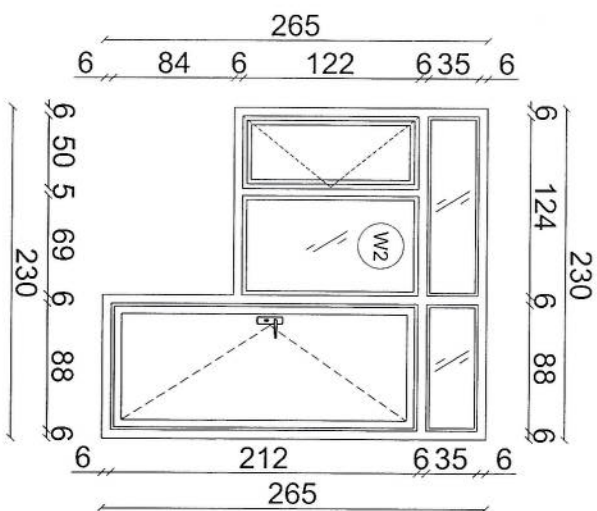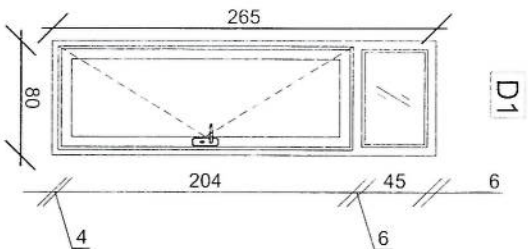

08 DOORS & WINDOWS DETAILS
11 REF: A108

SCALE: 1:50

REVISION RECORDS	
REVISION NO	DATE
1	21/06/2025

LEGEND:

BRICK FILL

W1 WINDOWS TYPE 1

W2 WINDOWS TYPE 2

D1 DOOR TYPE 1

D2 DOOR TYPE 2

D3 DOOR TYPE 3

PROJECT TITLE / NO:

GSM SITES

طرح سایت GSM

DRAWING TITLE:

DOORS & WINDOWS DETAILS

مفصلات در و پنجره

DRAWN BY:

CIVIL TEAM

CHECKED BY:

APPROVED BY:

SCALE: 1:50

ACTUAL DATE: 21/06/2025

ISSUE DATE: 21/06/2025

DWG. NO: 08

OWNER:

AFGHAN TELECOM

Salman Telecommunication Company

KABUL

AFGHANISTAN

REVISION RECORDS		
REVISION NO	DATE	DESCRIPTION

--	--

LEGEND:	
BRICK FREQ	
DOOR TYPE 3	
DOOR TYPE 4	

PROJECT TITLE / NO:

GSM SITES

DRAWING TITLE:

Generator R & Site Doors Details

DRAWN BY:

CIVIL TEAM




CHECKED BY:

APPROVED BY:


SCALE:	1:25
ACTUAL DATE:	21/06/2025
ISSUE DATE:	DRG NO: 09

OWNER:


Salam Telecommunication Company
KABUL
AFGHANISTAN

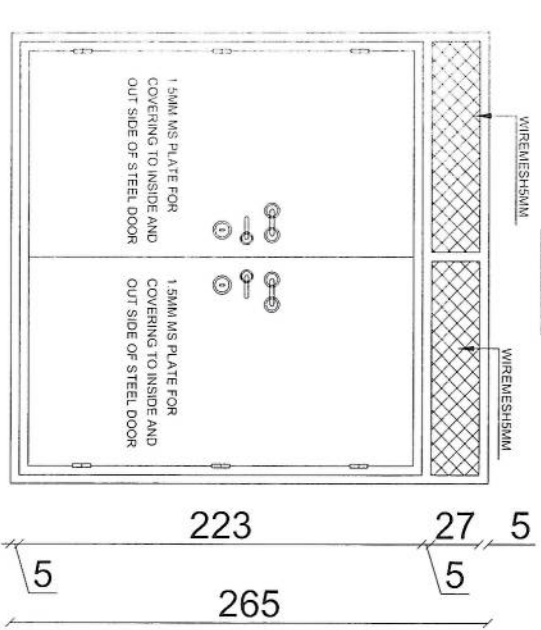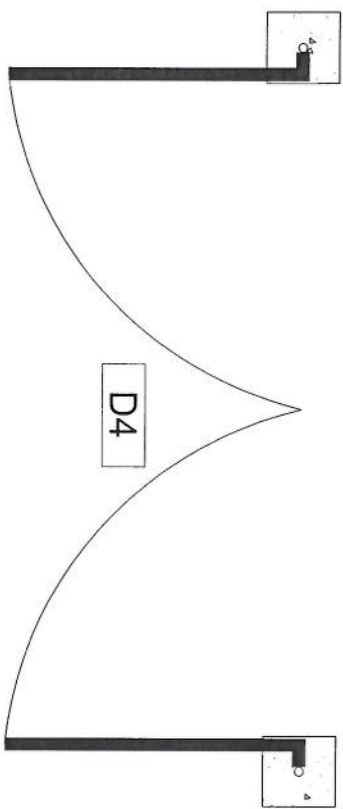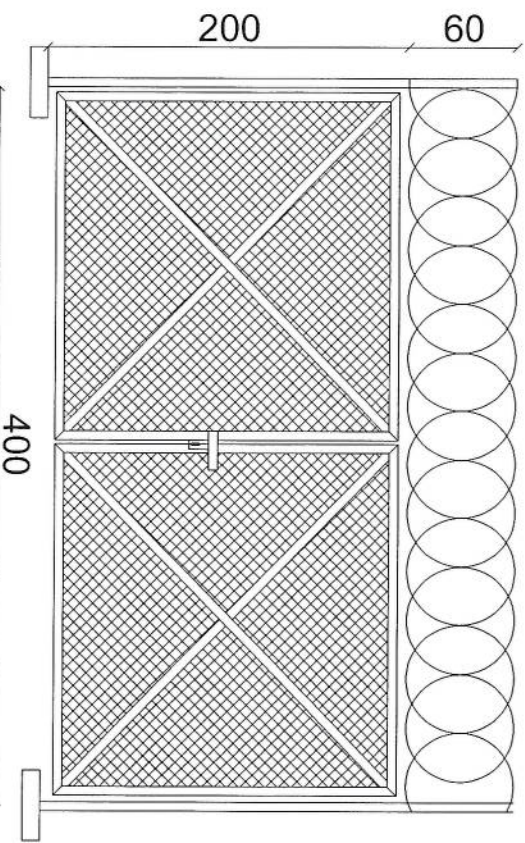


- Notes:
1. The foundation is adopts reinforced concrete, the concrete is M20; (M20:compressive strength is 20N/mm2); the foundation lays on a 10cm thick crush stone pad;
 2. Ø12: mild steel,rebars strength 210N/mm2
 3. minimum concrete cover for rebar is 3.5cm,
 4. All units are in cm
 5. All edges of the Slab should be curve

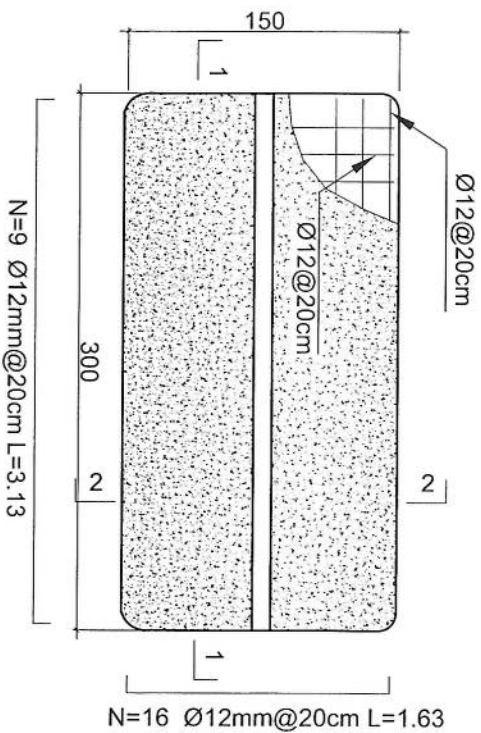

Outdoor BTS Foundation

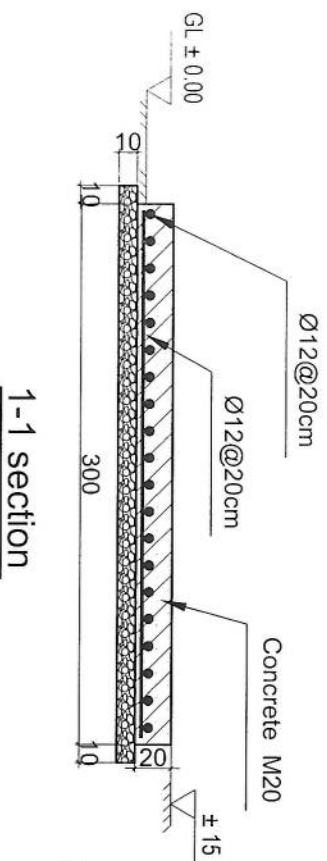

1-1 section

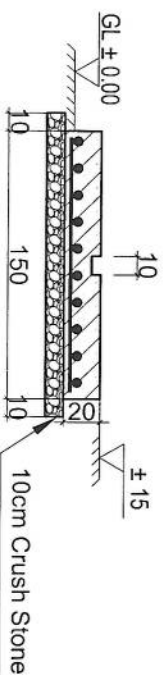

2-2 section

REVISION RECORDS	
NO	DESCRIPTION
1	ISSUED

LEGEND:

CHASSED ROCK	مرداب
CC PLASTER	لایه گچ
RC	بت مسلح
GROUND LEVEL	سطح زمین

PROJECT TITLE / NO:

GSM SITES
موقع های GSM

DRAWING TITLE:

ZTE OUTDOOR BTS FOUNDATION
فونداسیون BTS بی بی تی

DRAWN BY:
CIVIL TEAM

CHECKED BY:

APPROVED BY:

SCALE: 1:25

ACTUAL DATE: 21/06/2025
DRG NO: 06
ISSUE DATE:

OWNER: افغان تله کام
AFGHAN TELECOM

Salam Telecommunication Company
KABUL
AFGHANISTAN

REVISION RECORDS			
REVISION NO	DATE	DESCRIPTION	
1	21/06/2025	Issue for construction	


LEGEND:	
	CRUSHED ROCK
	PCC

PROJECT TITLE / NO:	GSM SITES
DATE OF ISSUE:	21/06/2025
DRAWING TITLE:	SUN SHELTER FOR ZTE BTS

DRAWN BY:	CIVIL TEAM
CHECKED BY:	
APPROVED BY:	


SCALE:	1:50
ACTUAL DATE:	21/06/2025
ISSUE DATE:	21/06/2025
DWG NO:	11

OWNER:	AFGHAN TELECOM
PROJECT:	SUN SHELTER FOR ZTE BTS
LOCATION:	KABUL, AFGHANISTAN

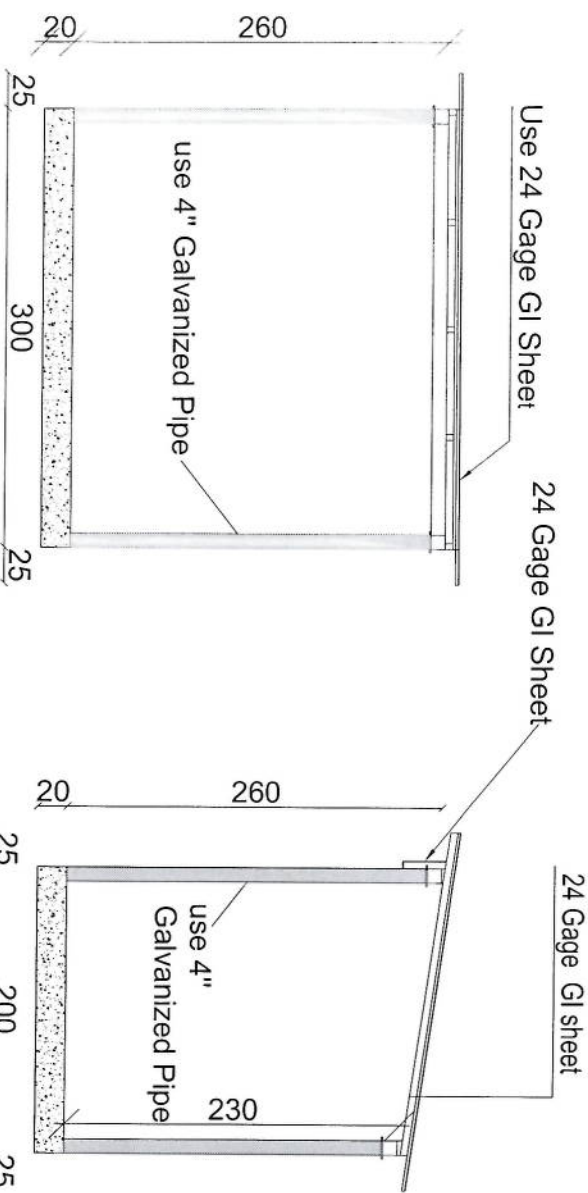


Section BB

Section AA

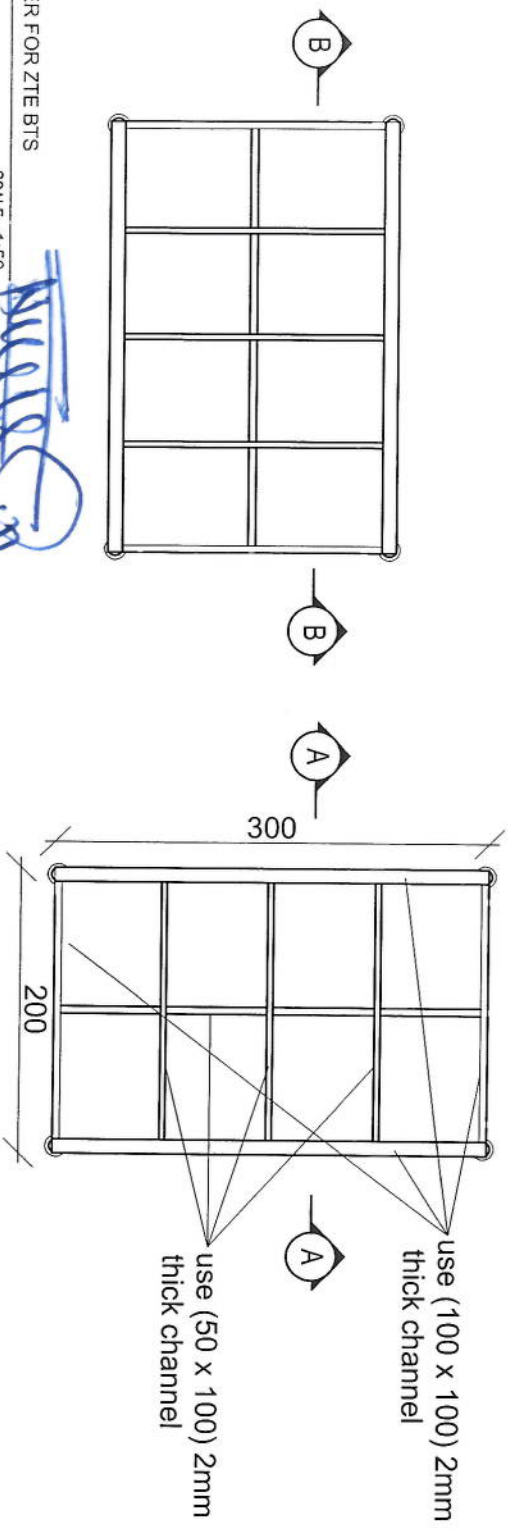

[Handwritten signature]

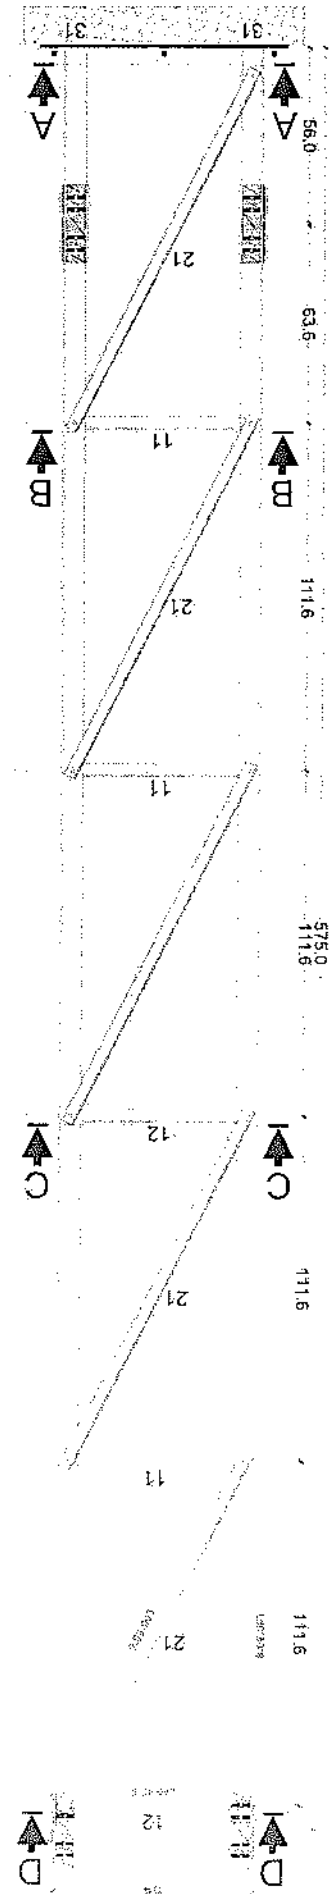

± 0.00
+9.80


+121.4

+233.0

+344.6

+456.2

+575.8
+557.8



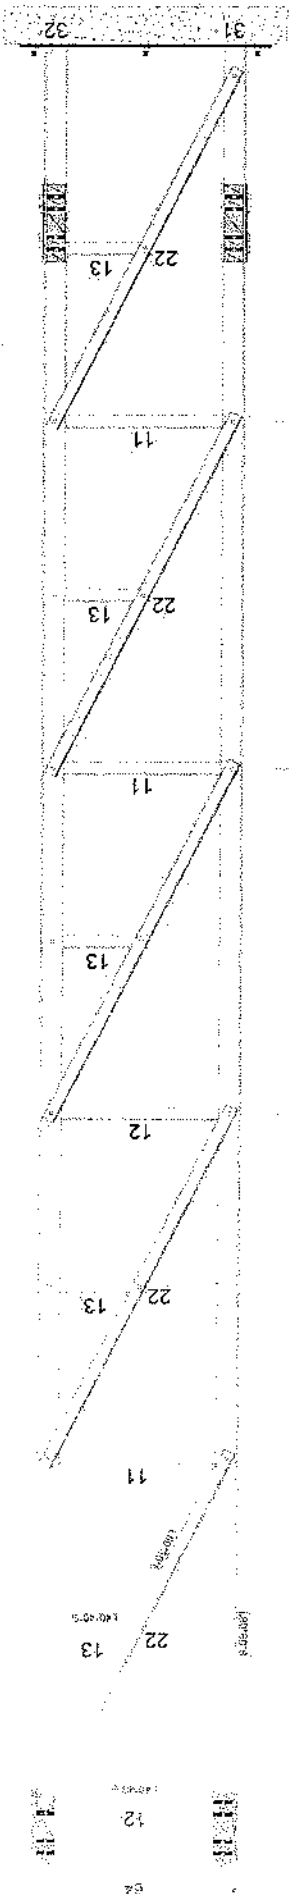


Section (1)

MANUFACTURED

CLIENT: AFGHAN TELECOM

TITLE: 30M GUYED MAST TOWER

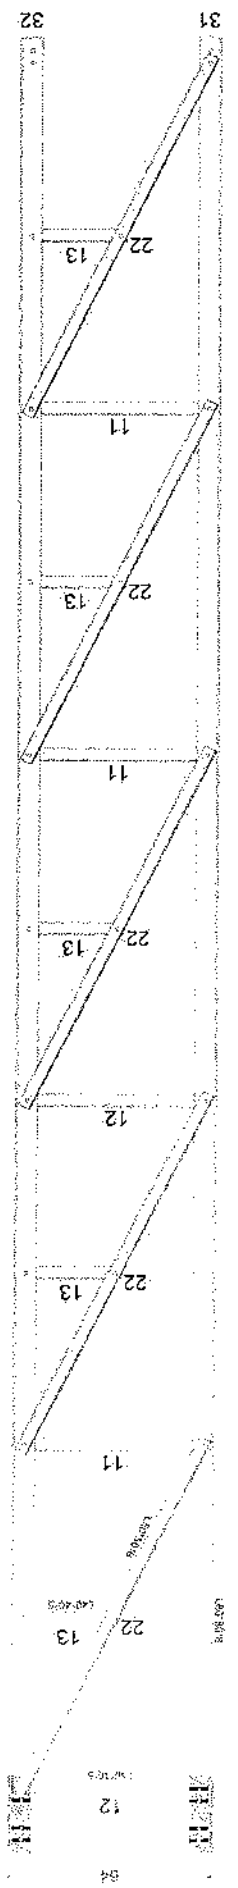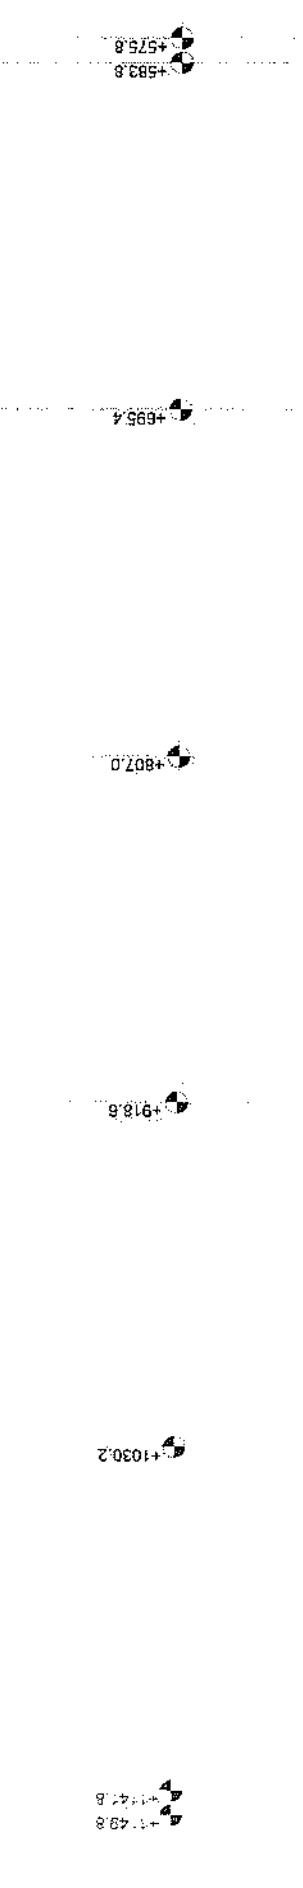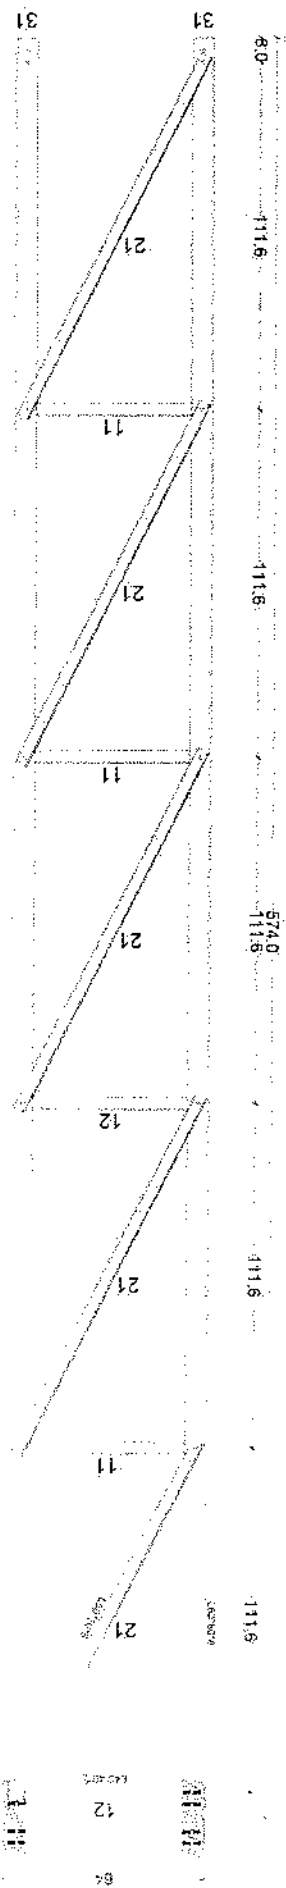


Section (2)

MANUFACTURED

CLIENT: AFGHAN TELECOM


TITLE: 30M GUYED MAST TOWER

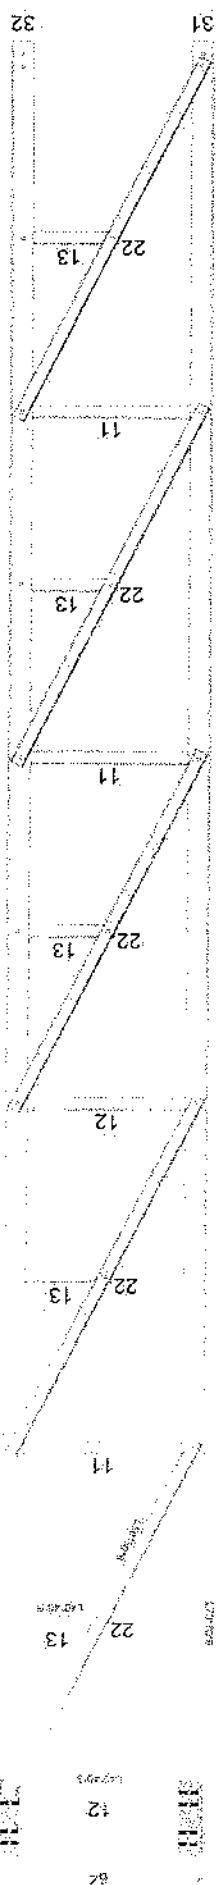

MANUFACTURED


CLIENT: AFGHAN TELECOM

TITLE: SOMBOYED MAST TOWER

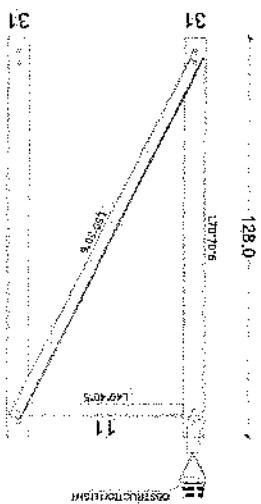

+2871.8
+2879.8

+3000.0
+2991.4

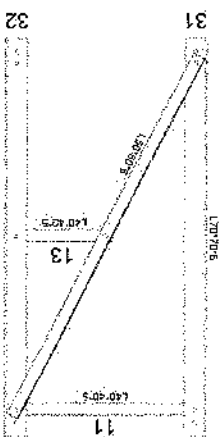






Section (6)

MANUFACTURED


CLIENT AFGHAN TELECOM

TITLE 20M GUYED MAST TOWER


Section Detail

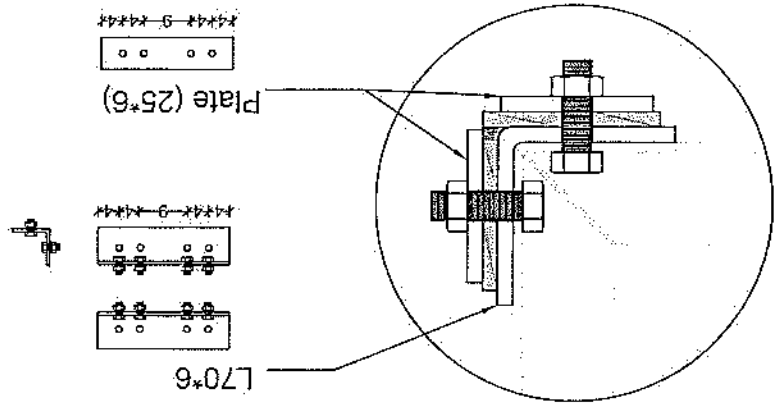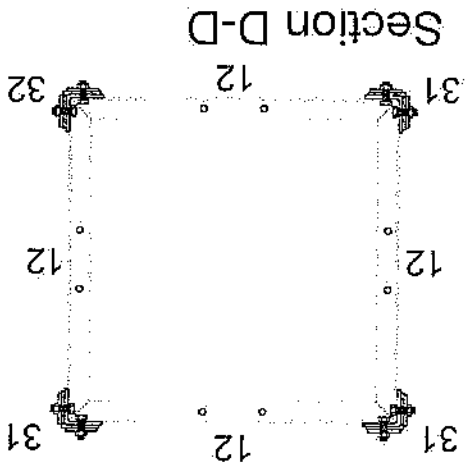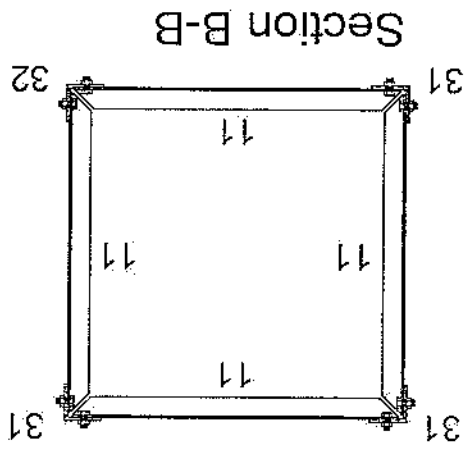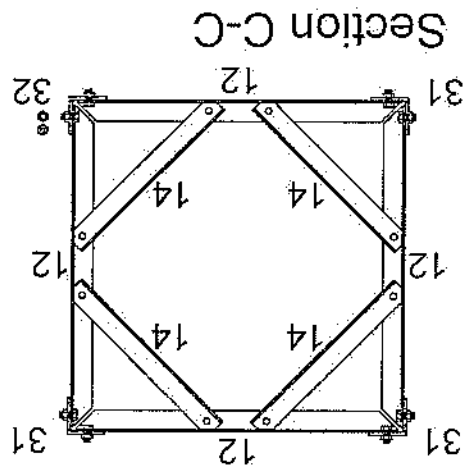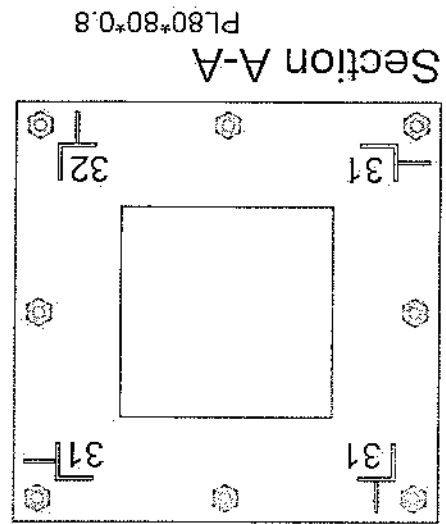

TYP 1M ANTENNA SUPPORT

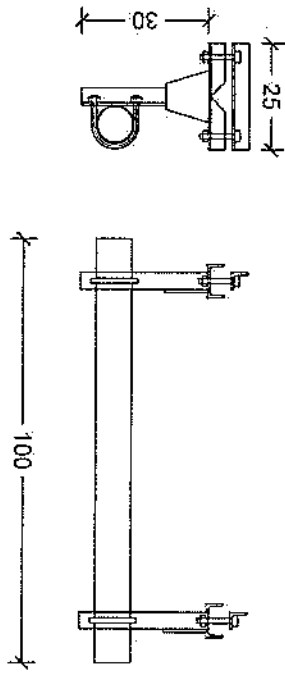

TYP 3M ANTENNA SUPPORT

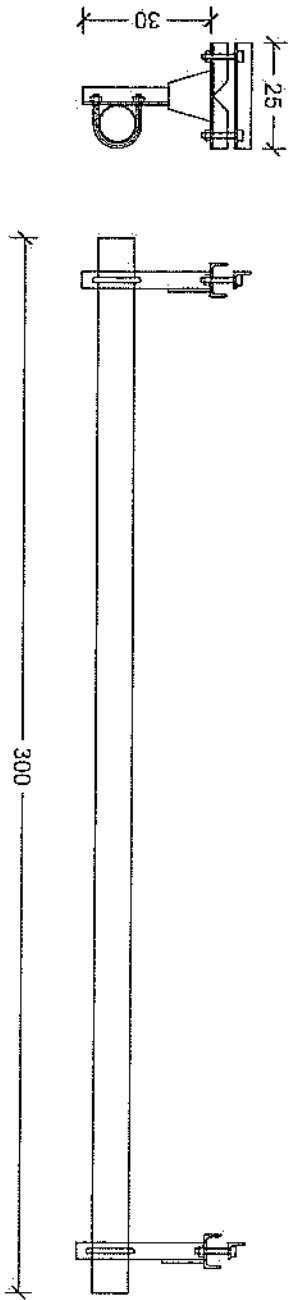


MANUFACTURED

CLIENT AFGHAN TELECOM


TITLE 30M SIZED MAST TOWER

Guyed Tower Foundation -1

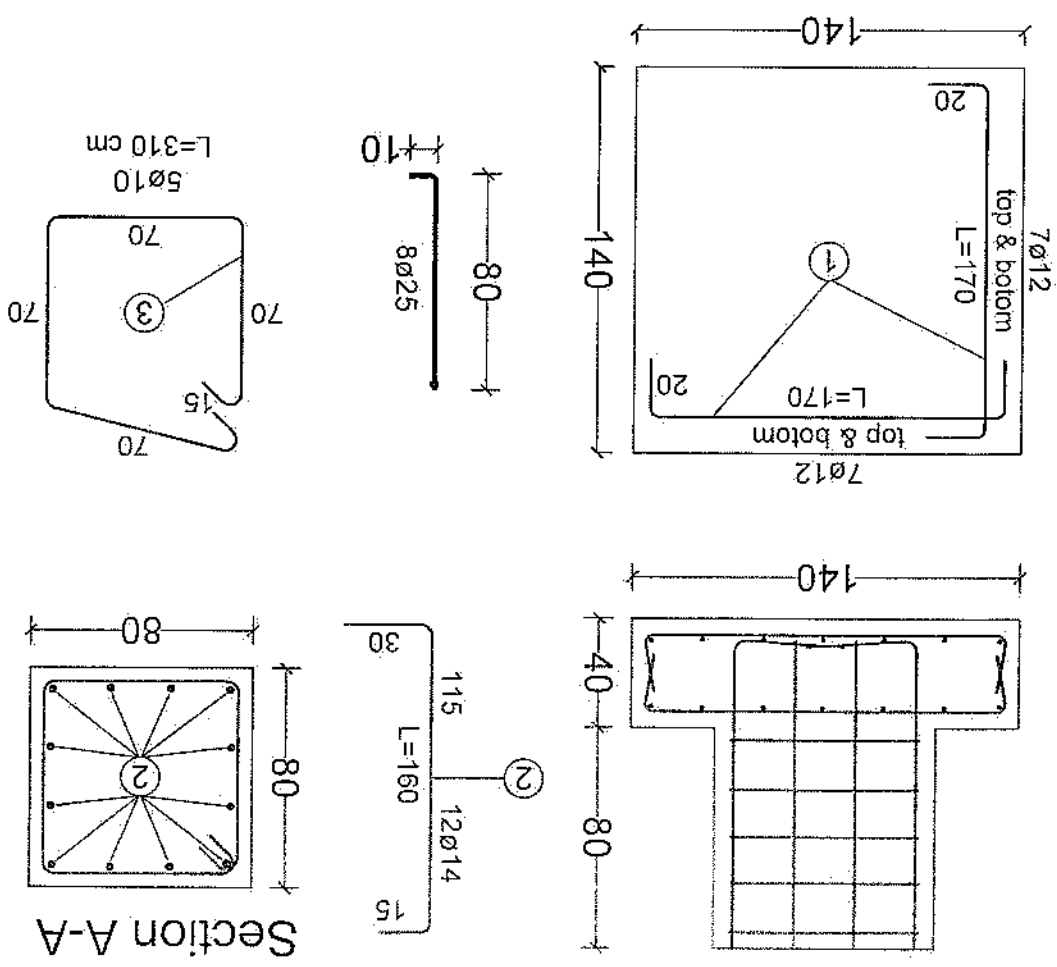

30m - Guyed Tower Foundation -1 (For One Foundation)					
BAR TYPE	DIA (mm)	LENGHT (cm)	NO OF BARS	UNIT WT (kg/m)	TOTAL WT (kg)
1	$\phi 12$	170	28	0.89	34.18
2	$\phi 14$	160	12	0.89	20.83
3	$\phi 10$	310	5	0.62	13.45
TOTAL WEIGHT OF STEEL (kg)					69
LEAN CONCRETE VOLUME (Cu.m)					0.12
REINFORCED CONCRETE VOLUME (Cu.m)					0.91
EXCAVATION (Cu.m)					2.55
REINFORCEMENT STEEL					S420
CONCRETE					C20

Foundation For Cable - 2

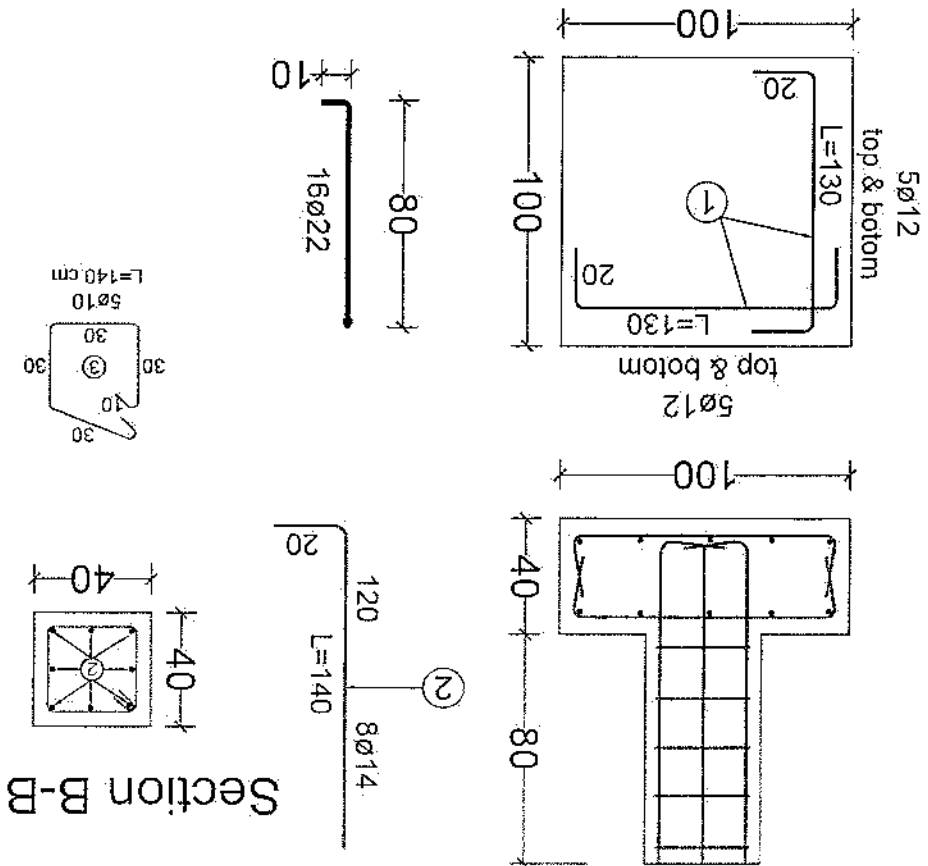

30m - Guyed Tower Foundation - 1 (For One Foundation)					
BAR TYPE	DIA (mm)	LENGHT (cm)	NO OF BARS	UNIT WT (kg/m)	TOTAL WT (kg)
1	ø12	130	20	0.89	19.94
2	ø14	140	8	0.89	10.32
3	ø10	140	5	0.62	6.08
TOTAL WEIGHT OF STEEL. (kg)				36	
LEAN CONCRETE VOLUME. (Cu.m)				0.12	
REINFORCED CONCRETE VOLUME. (Cu.m)				0.4	
EXCAVATION. (Cu.m)				1.87	
REINFORCEMENT STEEL.				S420	
CONCRETE.				C20	

