

|    |                |                                                 |   |                 |             |
|----|----------------|-------------------------------------------------|---|-----------------|-------------|
| 1  | Site ID (سایت) | آی دی سایت                                      | 33.235014 - 68.124192                                                                                   | GPS coordinates | آی دی شماره |
| 2  |                |                                                 |   |                 |             |
| 3  |                | نام ساحه و منطقه                                | بني مری                                                                                                 |                 |             |
| 4  |                | نام ساحه و منطقه                                | ولسوالی قریه باغ ولایت غزنی                                                                             |                 |             |
| 5  |                | نام ولسوالی و ولایت مربوطه                      | جان خان ، آغا صحران ، کلا خان ، مری ، مریوس کلا ، حاجی عطار کلا ، نعیم کلا ، چاکر ، آغا صحران ، کلا خان |                 |             |
| 6  |                | مالیکت زمین (شخصی یا دولتی)                     | شخصی   |                 |             |
| 7  |                | مالی خاندان/خانه قابل دسترسی است                | بلی دسترسی دارد                                                                                         |                 |             |
| 8  |                | شماره تماس مالک یا سکنه خاندان                  | 795689924                                                                                               |                 |             |
| 9  |                | شماره تماس مالک یا سکنه خاندان                  | شخصی   |                 |             |
| 10 |                | مالی خاندان یا نام راضی است                     | بلی راضی است                                                                                            |                 |             |
| 11 |                | موافقه ابتدایه ساحوی یا مالک خاندان صورت گرفته؟ | بلی با مالک زمین توافق ابتدایه صورت گرفته است                                                           |                 |             |
| 12 |                | نوعیت سایت (سرویس یا روی مین)                   | روی زمین                                                                                                |                 |             |
| 13 |                | نوعیت سایت                                      | روستایی                                                                                                 |                 |             |
| 14 |                | سری که واسطه نقلیه تردد بتواند دارد             | بلی سری دارد                                                                                            |                 |             |
| 15 |                | آیا به سری جهت تردد واسطه ضرورت است             | نخیر   |                 |             |
| 16 |                | چه مقدار سری تردد واسطه ضرورت است (به متر)      | هیچ مقدار                                                                                               |                 |             |
| 17 |                | در صورتیکه کانتینر سایت سرویس تعمیرات باشد      |   |                 |             |
| 18 |                | نوعیت تعمیر (مسکونی/تجارتی)                     |   |                 |             |
| 19 |                | تعداد منازل                                     |   |                 |             |
| 20 |                | ارتفاع تعمیر                                    |   |                 |             |
| 21 |                | راه رسیدن به نام (زیرنه پیرونی داخلی)           |   |                 |             |
| 22 |                | امکان خاندان وسایل فراهم و کارگاه است؟          |   |                 |             |
| 23 |                | امکان خاندان وسایل فراهم یا کترینگ است؟         |   |                 |             |
| 24 |                | ظاهر تعمیر قابلیت برداشت سایت را دارد؟          |   |                 |             |
| 25 |                | نوعیت سرویس (رنگ کارگری یا کد رنگی)             |   |                 |             |
| 26 |                | مساحت موجود سرویس (طول و عرض)                   |   |                 |             |
| 27 |                | تاور مورد نیاز (کانتینر یا کانتینر)             |   |                 |             |
| 28 |                | ارتفاع تاور مورد نیاز                           |   |                 |             |
| 29 |                | ارتفاع مجموعی تاور و تعمیر از سطح زمین منزل     |   |                 |             |
| 30 |                | در صورتیکه کانتینر در حوالی یا زمین خاندان باشد |   |                 |             |
| 31 |                | نوعیت ساحه (ساحه یا ساحه محاط)                  |   |                 |             |
| 32 |                | نوعیت ساحه                                      |   |                 |             |

Handwritten signature and notes at the top of the page.

|    |                                                         |                                             |    |
|----|---------------------------------------------------------|---------------------------------------------|----|
| 33 | مساحت موجود (طول و عرض)                                 | باز می‌باشد                                 |    |
| 34 | مساحت مورد نیاز (طول عرض)                               | 15X15                                       |    |
| 35 | نوعیت احاطه در صورت ضرورت                               | از قسمت پخته به ارتفاع دو متر               |    |
| 36 | محل بودهای گرد در صورت ضرورت                            | یک اطلاع برای گرد ساخته شود                 |    |
| 37 | تور (کنی روی زمین یا سقف ستور)                          | هر قسم که شرکت خواسته باشد                  | GM |
| 38 | ارتفاع تاور مورد نیاز                                   | 30 متر                                      |    |
| 39 | امکانات وصل ترانس‌میشن ساین (TX type)                   | دارد                                        |    |
| 40 | سایه بان و سلب برای وسایل مختار (BTS and all racks)     | ضرورت دارد                                  |    |
| 41 | سایه بان و سلب مورد نیاز خازن‌ها و ترانز                | ضرورت دارد                                  |    |
| 42 | امکانات نصب سولر است                                    | دارد                                        |    |
| 43 | ساحه کافی برای سولر موجود است                           | دارد                                        |    |
| 44 | برق شهری در ساحه وجود دارد                              | دارد                                        |    |
| 45 | فاصله برج از ساحه ساین                                  | ندارد                                       |    |
| 46 | تیم سروی                                                | ولایت غزنی                                  |    |
| 47 | نام                                                     | احمد خالد                                   |    |
| 48 | دینار زمین                                              | BSS                                         |    |
| 49 | شماره                                                   | 744417445                                   |    |
| 50 | سکین ساحه ساین (ترتیب وضم روبرو سروی شود)               |                                             |    |
| 51 | عکسهای بانا و رومینگ از ساحه گرفته شود                  |                                             |    |
| 52 | خط دند وصل مایکروویف با تیم از ساحه باید چک و تایید شود | چک گردیده است                               |    |
| 53 | خدمات سلام در ساحه موجود است                            | موجود است                                   |    |
| 54 | کیفیت خدمات سلام در ساحه                                | کیفیت آن بسیار پایین است                    |    |
| 55 | نظرات:                                                  | ساحه مذکور از نگاه موقعیت جای مناسب می‌باشد |    |





| REVISION RECORDS |            |
|------------------|------------|
| REVISION NO      | DATE       |
| 1                | 21/06/2025 |
| 2                |            |
| 3                |            |

| LEGEND | DESCRIPTION   |
|--------|---------------|
|        | BRICK MASONRY |
|        | STONE MASONRY |
|        | PCC PLASTER   |
|        | RAZOR WIRE    |
|        | LIGHT         |

PROJECT TITLE / NO:  
GSM SITES

DRAWING TITLE:  
FENCE WALL ELEVATIONS & DETAILS

DRAWN BY:  
CIVIL TEAM


CHECKED BY:

APPROVED BY:



SCALE: 1:125  
ACTUAL DATE: 21/06/2025  
ISSUE DATE: DRG NO: 02

OWNER:  
AFGHAN TELECOM

### EAST ELEVATION

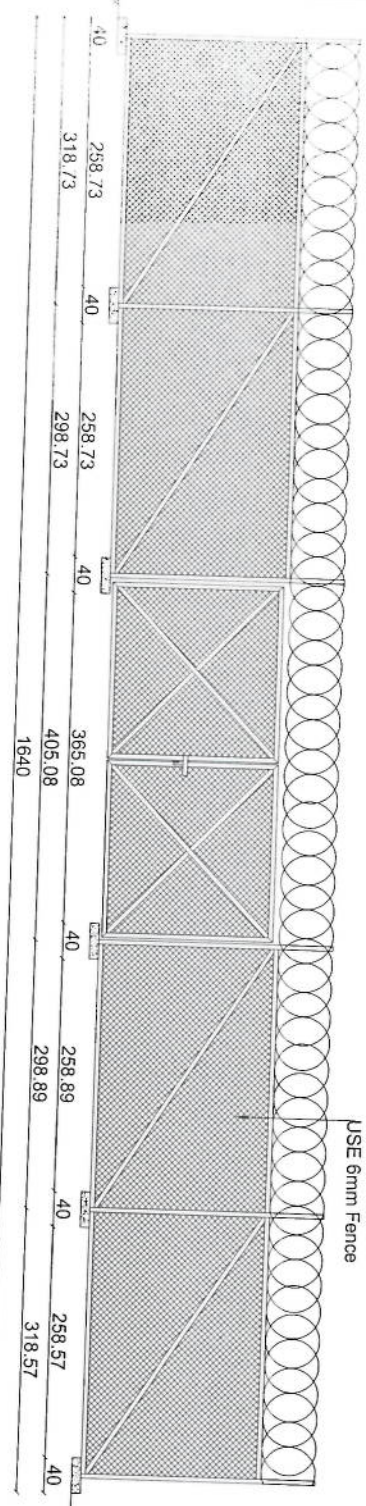

### WEST ELEVATION

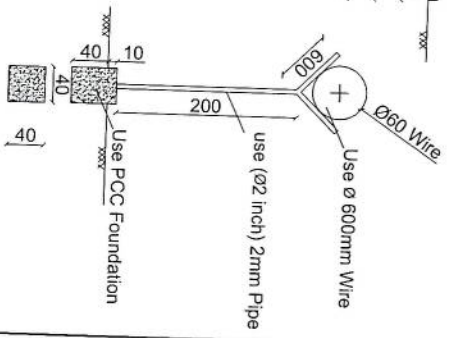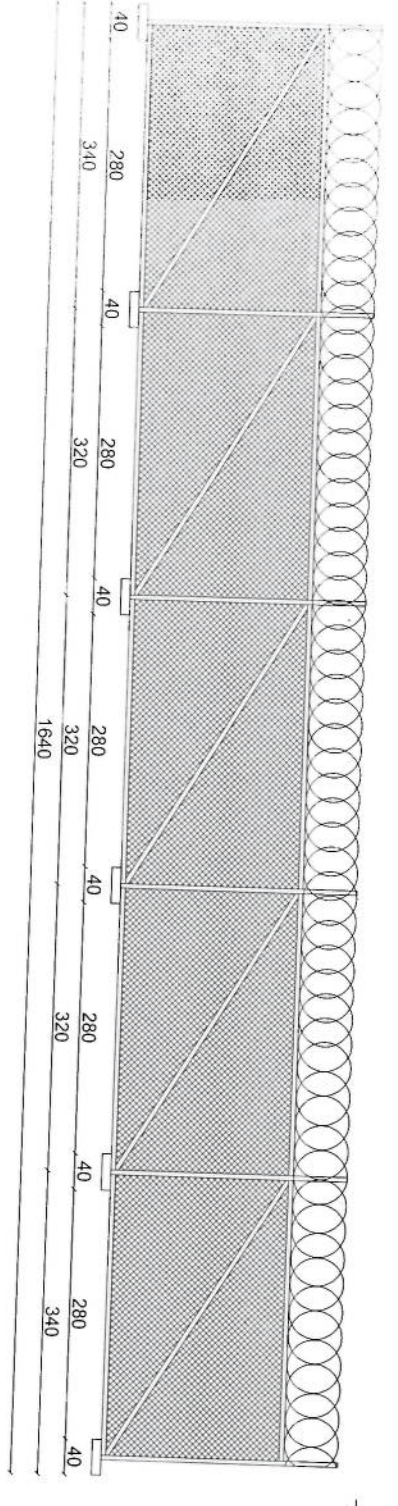

02 WALL ELEVATIONS & DETAILS  
11 REF: A102  
SCALE: 1:125



| REVISION RECORDS |            |
|------------------|------------|
| REVISION NO      | DATE       |
| 1                | 21/06/2025 |
| 2                |            |
| 3                |            |
| 4                |            |

| LEGEND          | DESCRIPTION |
|-----------------|-------------|
| BRICK FILL      | خاکریزه     |
| STONE MASONRY   | سنگریزه     |
| POCC PLASTER    | پساجه       |
| EARTH           | خاک         |
| ROCC            | سنگریزه     |
| EXCAVATED DEPTH | عمق حفاری   |

|      |                |             |
|------|----------------|-------------|
| (W1) | WINDOWS TYPE 1 | پنجره نوع 1 |
| (W2) | WINDOWS TYPE 2 | پنجره نوع 2 |
| (D1) | DOOR TYPE 1    | دره نوع 1   |
| (D2) | DOOR TYPE 2    | دره نوع 2   |

PROJECT TITLE / NO.

GSM SITES  
مکان های GSM

DRAWING TITLE  
EXCAVATION PLAN  
پلان حفاری

DRAWN BY:  
CIVIL TEAM

CHECKED BY:


APPROVED BY:

SCALE: 1:75  
ACTUAL DATE: 21/06/2025  
ISSUE DATE: DRG. NO: 03

OWNER:  
AFGHAN TELECOM

Salman Telecoms Afghanistan  
KABUL  
AFGHANISTAN


## Excavation of Foundation

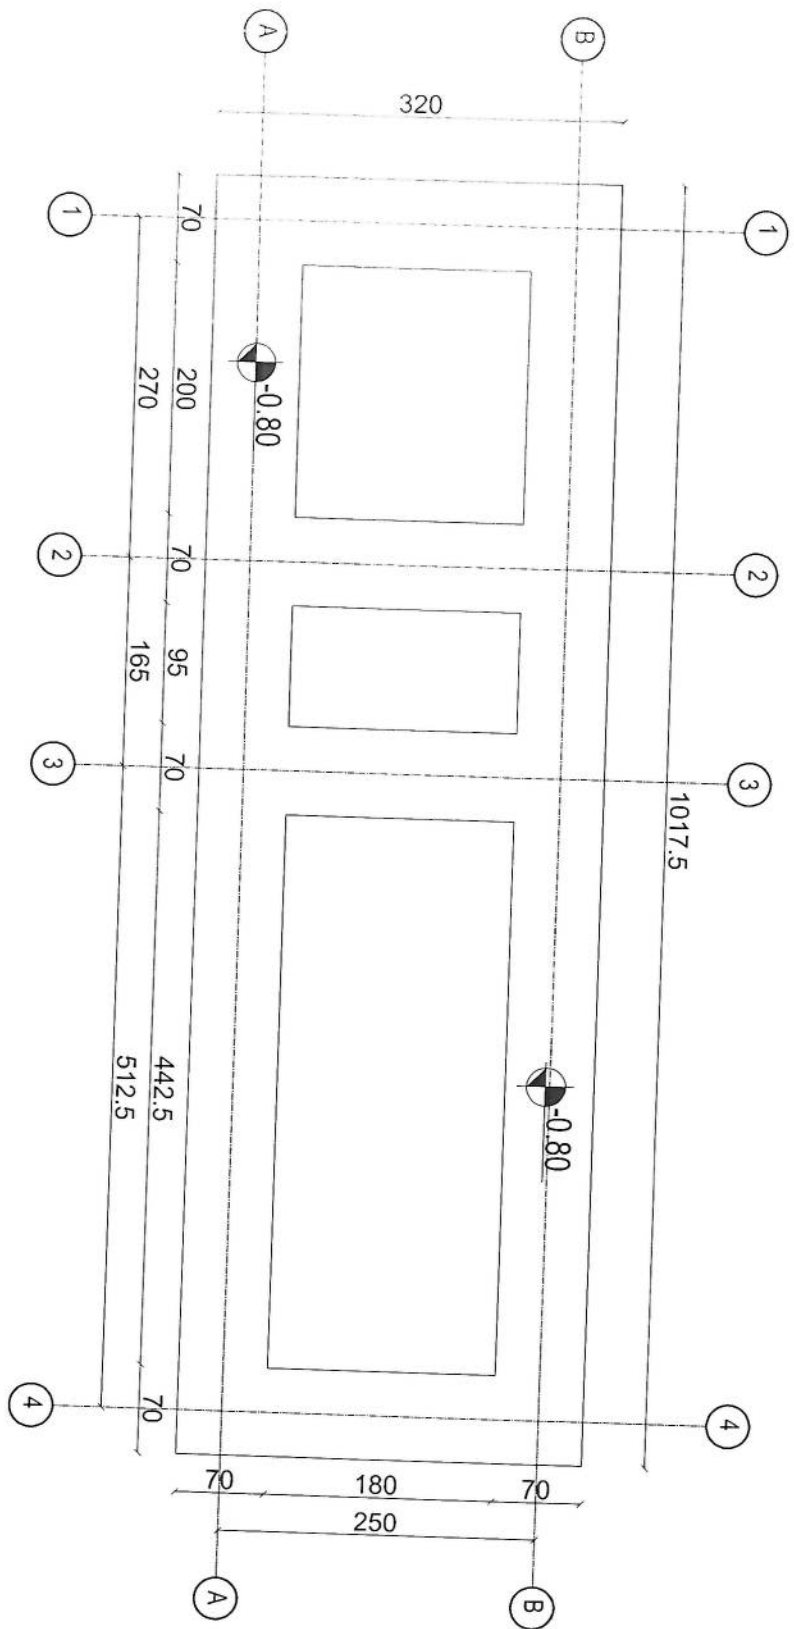

Excavation of Foundation  
REF: A103  
SCALE: 1:75



| |
|---|
| |
|---|

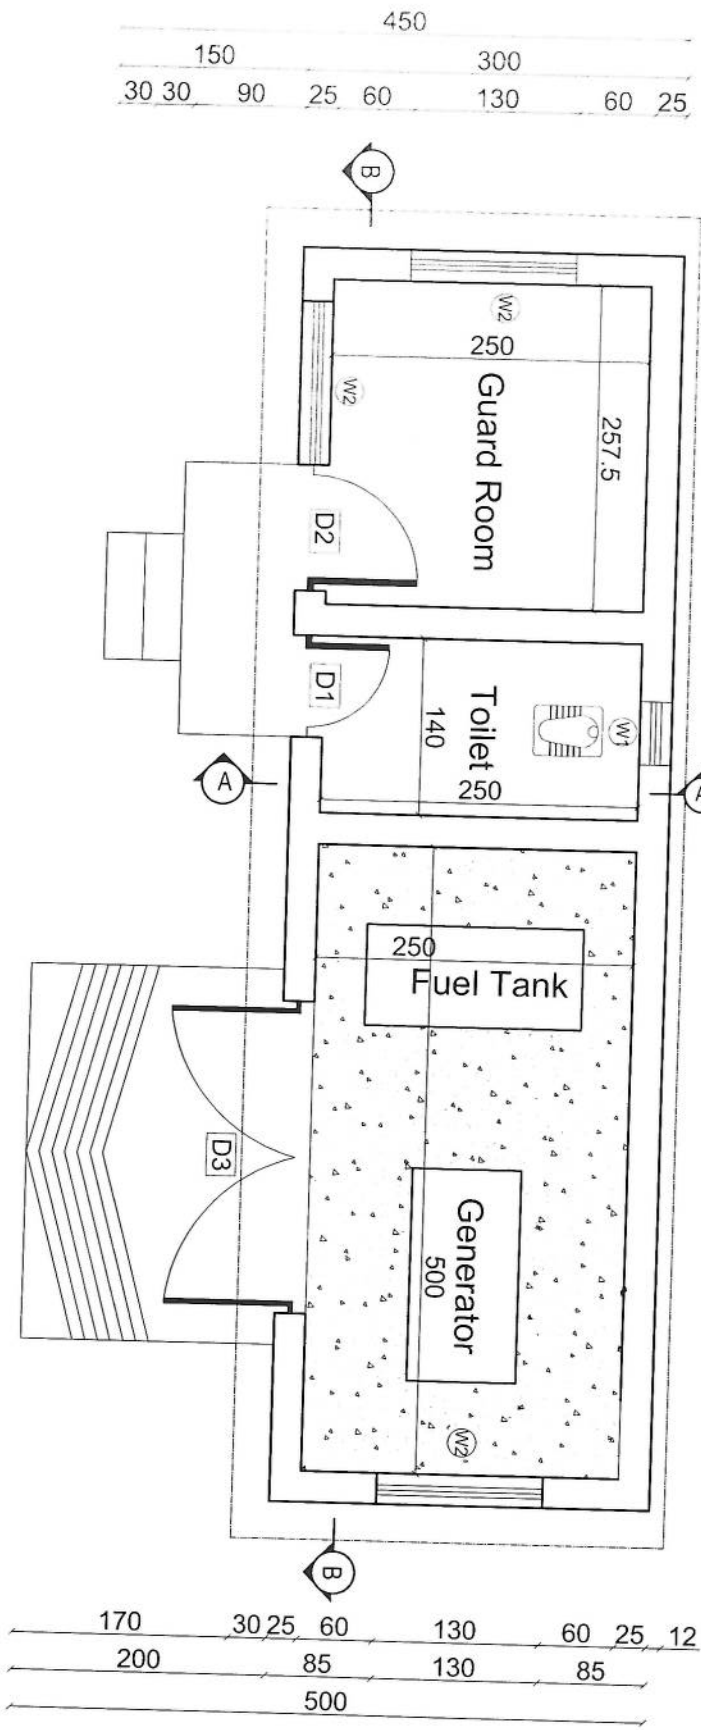

|        |      |     |      |     |     |     |     |     |     |      |
|--------|------|-----|------|-----|-----|-----|-----|-----|-----|------|
| 3042.5 | 130  | 100 | 35   | 80  | 60  | 25  | 125 | 250 | 125 | 2530 |
| 172.5  | 57.5 | 100 | 57.5 | 185 | 300 | 125 |     |     |     |      |
| 1057.5 |      |     |      |     |     |     |     |     |     |      |

# Floor Plan


04 GUARD R-TOILET-GENERATOR R  
11 REF. A104  
SCALE: 1:75

| REVISION RECORDS | DATE  | DESCRIPTION |
|------------------|-------|-------------|
| NO               | تاریخ | توضیحات     |


| LEGEND         | SYMBOL | DESCRIPTION |
|----------------|--------|-------------|
| CRACKED ROCK   |        | سنگ شکسته   |
| RCC PLASTER    |        | سنگ گچ      |
| RCC            |        | سنگ         |
| GROUND LEVEL   |        | سطح زمین    |
| WINDOWS TYPE 1 |        | پنجره نوع 1 |
| WINDOWS TYPE 2 |        | پنجره نوع 2 |
| DOOR TYPE 1    |        | دره نوع 1   |
| DOOR TYPE 2    |        | دره نوع 2   |
| DOOR TYPE 3    |        | دره نوع 3   |

|                     |                                 |
|---------------------|---------------------------------|
| PROJECT TITLE / NO. | GSM SITES                       |
| DRAWING TITLE:      | GUARD R-TOILET-GENERATOR R      |
| DRAWN BY:           | CIVIL TEAM                      |
| CHECKED BY:         |                                 |
| APPROVED BY:        |                                 |
| SCALE:              | 1:75                            |
| ACTUAL DATE:        | 21/08/2025                      |
| ISSUE DATE:         | DRG. NO: 04                     |
| OWNER:              | AFGHAN TELECOM                  |
|                     | SALEM TELECOMMUNICATION COMPANY |
|                     | KABUL                           |
|                     | AFGHANISTAN                     |




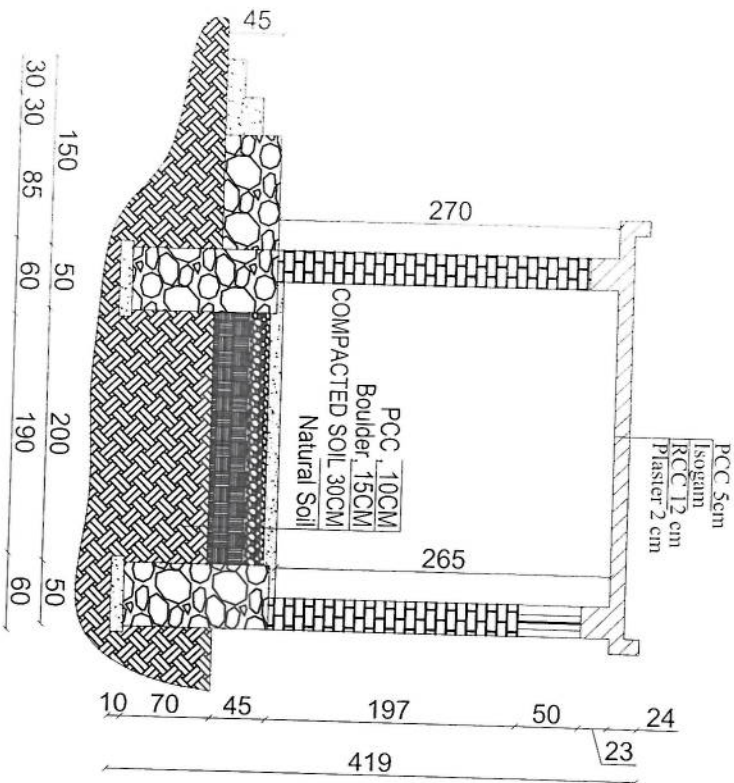

Section A-A

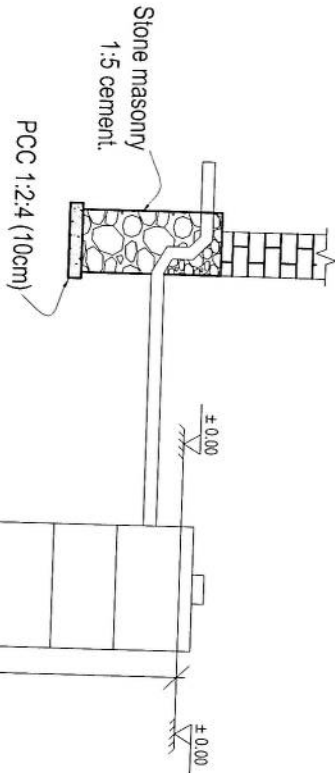

Well for toilet

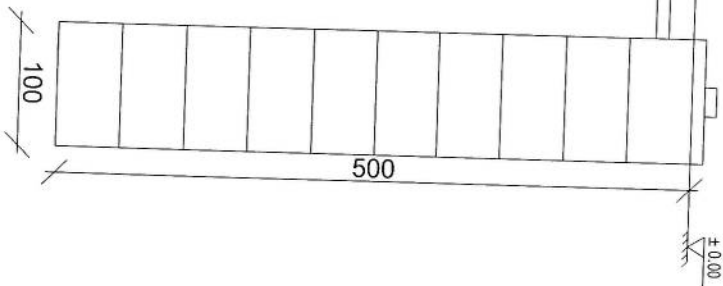

05 Section B-B  
11 REF. A105

SCALE: 1:75

| REVISION RECORDS |            |
|------------------|------------|
| REVISION NO.     | DATE       |
| 1                | 21/08/2025 |

| LEGEND:       | DESCRIPTION   |
|---------------|---------------|
| BRICK PIED    | BRICK PIED    |
| STONE MASONRY | STONE MASONRY |
| PCC           | PCC           |
| ISOGRAM       | ISOGRAM       |
| RCC           | RCC           |
| PLASTER       | PLASTER       |

PROJECT TITLE / NO:

GSM SITES  
طرح سایت های GSM

DRAWING TITLE:

SECTION A-A  
نقطه B-B

DRAWN BY:

CIVIL TEAM

CHECKED BY:

APPROVED BY:

SCALE:

1:75

ACTUAL DATE:

21/08/2025

ISSUE DATE:


ORG. NO. 05

OWNER:

AFGHAN TELECOM

Salam Telecommunication Company  
KABUL  
AFGHANISTAN



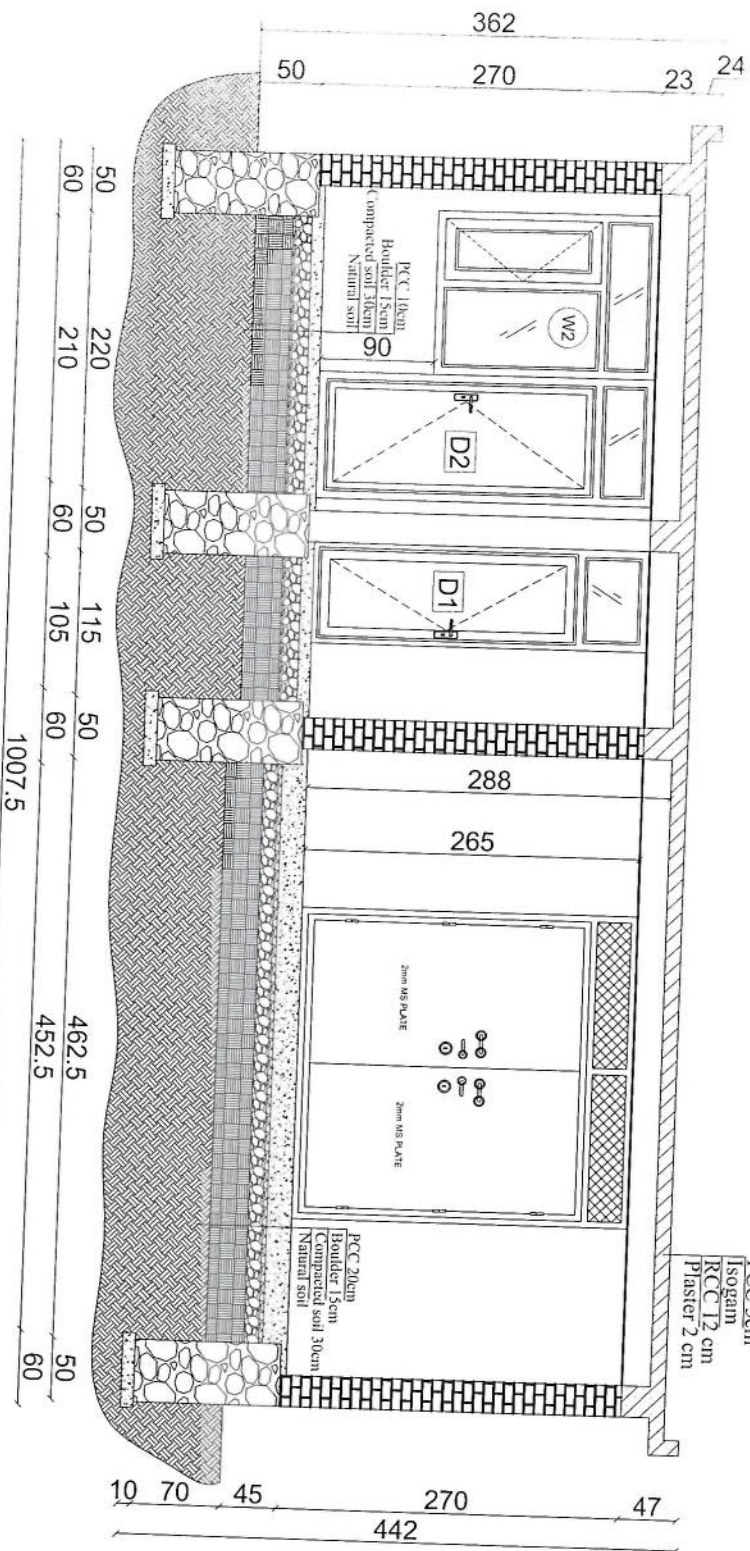

Section B-B

06 Section B-B  
11 REF. A106

SCALE: 1:75

*[Handwritten signature]*

# REVISION RECORDS

| REVISION NO. | DATE       | DESCRIPTION |
|--------------|------------|-------------|
| 1            | 21/08/2023 | ISSUE DATE  |

## LEGEND:

- BRICK FIBRO
- SIDE MASONRY
- PCC
- GROUND LEVEL
- WINDOVS TYPE 1
- WINDOVS TYPE 2
- DOOR TYPE 1
- DOOR TYPE 2
- DOOR TYPE 3

## PROJECT TITLE / NO:

GSM SITES

## DRAWING TITLE:

SECTION B-B

DRAWN BY:

CIVIL TEAM

CHECKED BY:

APPROVED BY:

SCALE:

ACTUAL DATE: 21/08/2023  
ISSUE DATE: DRG NO: 06

OWNER:

AFGHAN TELECOM

Salam Telecom Company  
KABUL  
AFGHANISTAN



| REVISION RECORDS |            |             |
|------------------|------------|-------------|
| REVISION NO      | DATE       | DESCRIPTION |
| 1                | 21/06/2025 | ISSUE       |

#### LEGEND:

|                                                                                       |               |          |
|---------------------------------------------------------------------------------------|---------------|----------|
|  | BRICK         | کاشی     |
|  | STONE MASONRY | سنگ مرمر |
|  | PCC/PLASTER   | سنگ مرمر |
|  | EARTH         | خاک      |
|  | RCC           | سنگ مرمر |

PROJECT TITLE / NO:

GSN SITES  
مکان های GSM

DRAWING TITLE:

Rebar Details of Roof Slab  
مکان های GSM

DRAWN BY:  
CIVIL TEAM

CHECKED BY:

APPROVED BY:

SCALE: 1:75  
ACTUAL DATE: 21/06/2025  
ISSUE DATE: DRG.NO. 07


OWNER:  
AFGHAN TELECOM

Sekam Telecommunication Company  
KABUL  
AFGHANISTAN

1057.5

342

## Rebar Details of Guard R-Toilet & Generator R

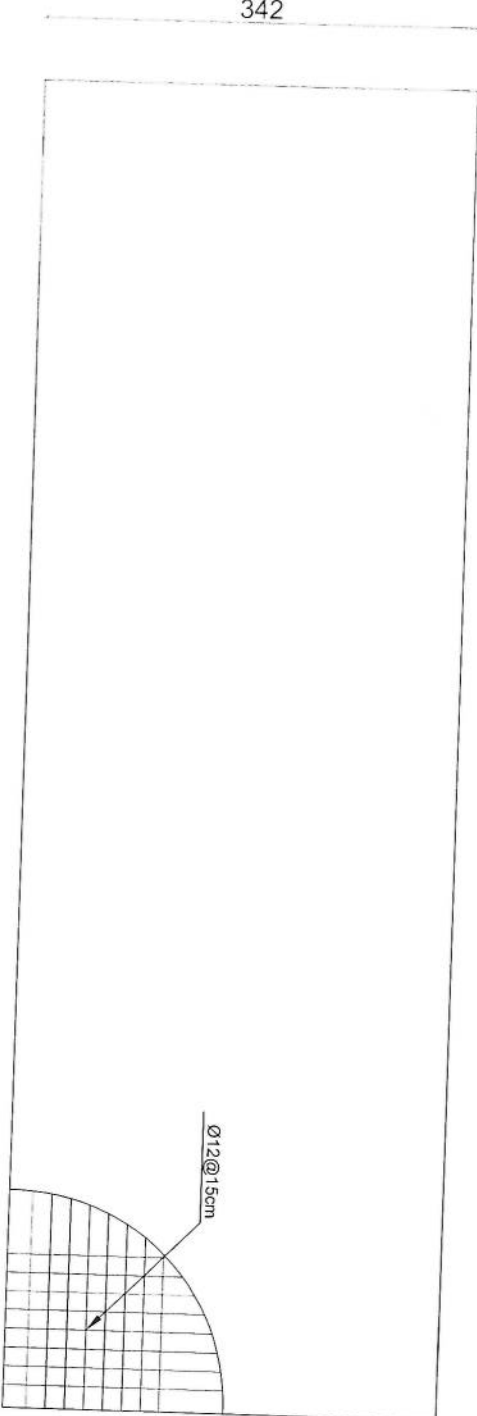




07 REBAR DETAIL OF ROOF  
11 REF. A107

SCALE: 1:75







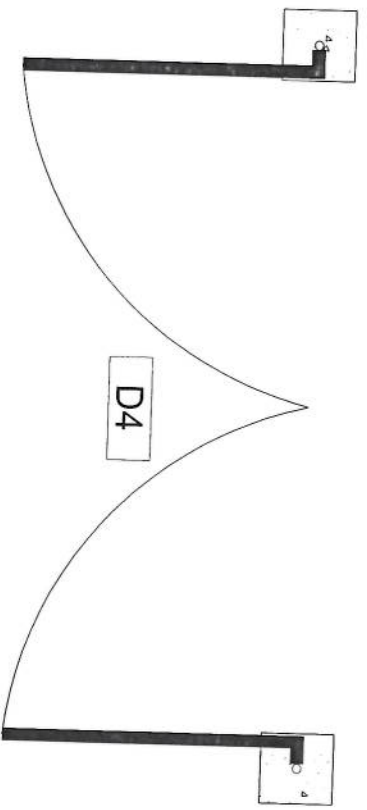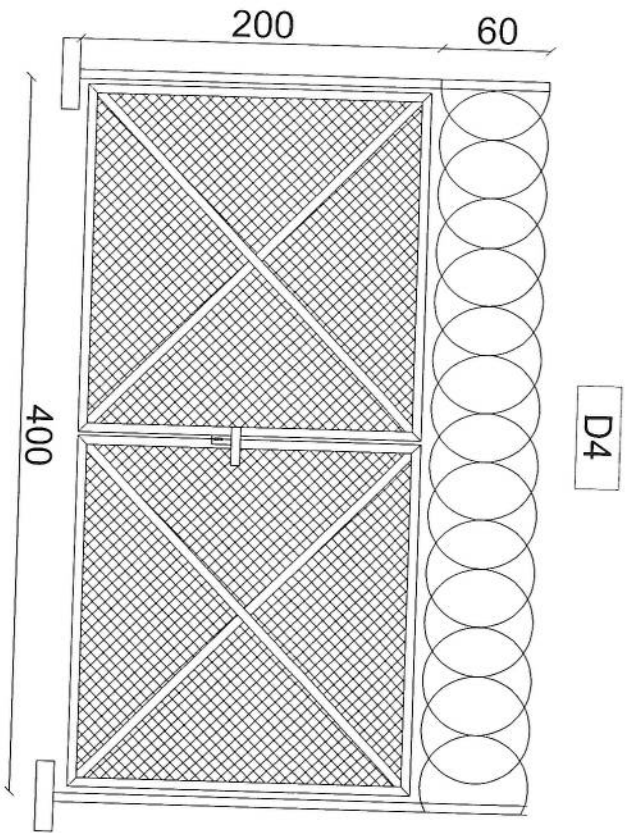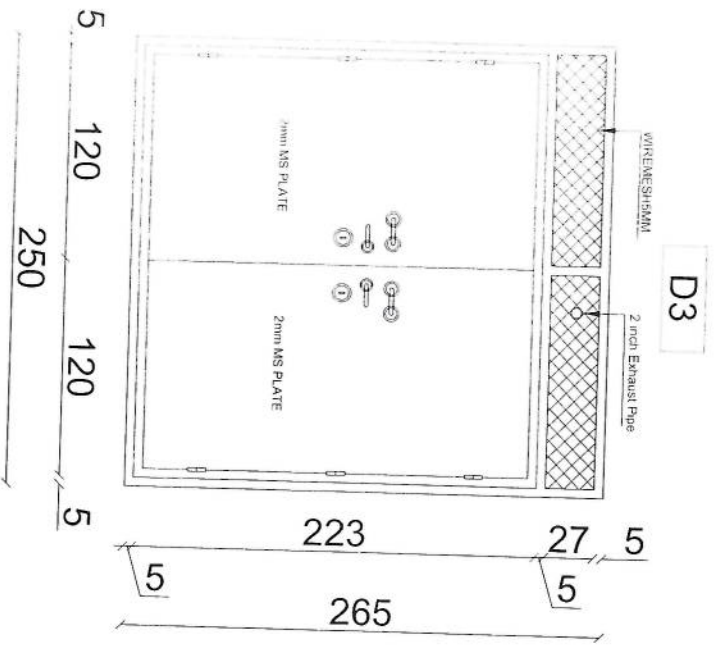

Generator & Site DOORS DETAILS  
 REF: A109  
 SCALE: 1:25

| REVISION RECORDS |            |
|------------------|------------|
| REVISION NO      | DATE       |
| 01               | 21/06/2025 |

| LEGEND   | DESCRIPTION |
|----------|-------------|
| [Symbol] | BRICK FIRE  |
| [Symbol] | DOOR TYPE 3 |
| [Symbol] | DOOR TYPE 4 |

|                     |                |
|---------------------|----------------|
| PROJECT TITLE / NO: | GSM SITES      |
| DRAWN BY:           | CIVIL TEAM     |
| CHECKED BY:         |                |
| APPROVED BY:        |                |
| SCALE:              | 1:25           |
| ACTUAL DATE:        | 21/06/2025     |
| ISSUE DATE:         | 21/06/2025     |
| OWNER:              | AFGHAN TELECOM |

|                |                                  |
|----------------|----------------------------------|
| DRAWING TITLE: | Generator R & Site Doors Details |
| PROJECT NO:    | 09                               |
| OWNER:         | AFGHAN TELECOM                   |






| REVISION RECORDS |      | تغییرات | تاریخ | توضیحات |
|------------------|------|---------|-------|---------|
| REVISION NO      | DATE | تغییر   | تاریخ | توضیحات |
|                  |      |         |       |         |

| LEGEND: |               | نماد       |
|---------|---------------|------------|
|         | CRUSHED ROCK  | سنگ شکن    |
|         | PCC (PLASTER) | سنگ پلاستر |
|         | RCC           | سنگ ریت    |
|         | GROUND LEVEL  | سطح زمین   |

|                   |                            |
|-------------------|----------------------------|
| PROJECT TITLE NO: | GSM SITES                  |
| DRAWING TITLE:    | ZTE OUTDOOR BTS FOUNDATION |
| DRAWN BY:         | CIVIL TEAM                 |
| CHECKED BY:       |                            |
| APPROVED BY:      |                            |
| SCALE:            | 1:25                       |
| ACTUAL DATE:      | 21/06/2025                 |
| ISSUE DATE:       | DRG NO: 06                 |
| OWNER:            | AFGHAN TELECOM             |

|              |                |
|--------------|----------------|
| OWNER:       | AFGHAN TELECOM |
| ACTUAL DATE: | 21/06/2025     |
| ISSUE DATE:  | DRG NO: 06     |
| DRAWN BY:    | CIVIL TEAM     |
| CHECKED BY:  |                |
| APPROVED BY: |                |
| SCALE:       | 1:25           |
| ACTUAL DATE: | 21/06/2025     |
| ISSUE DATE:  | DRG NO: 06     |
| OWNER:       | AFGHAN TELECOM |

- Notes:
1. The foundation is adopts reinforced concrete, the concrete is M20; (M20:compressive strength is 20N/mm2); the foundation lays on a 10cm thick crush stone pad;
  2. Ø12: mild steel,rebars strength 210N/mm2
  3. minimum concrete cover for rebar is 3.5cm,
  4. All units are in cm
  5. All edges of the Slab should be curve

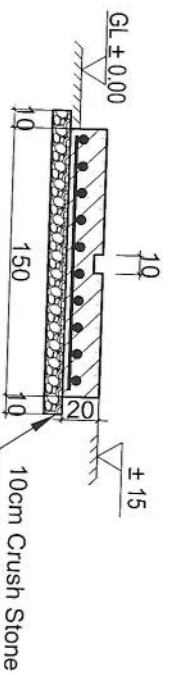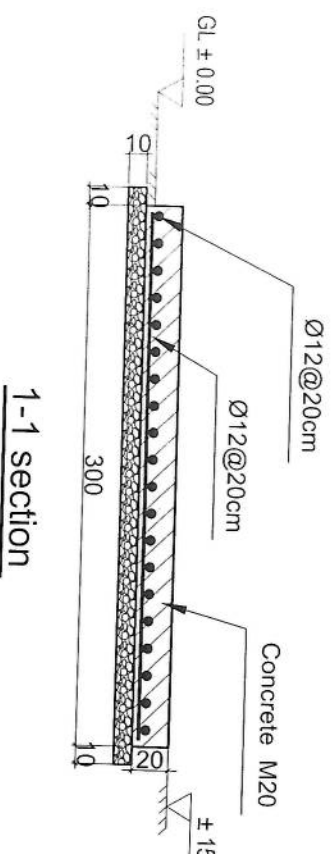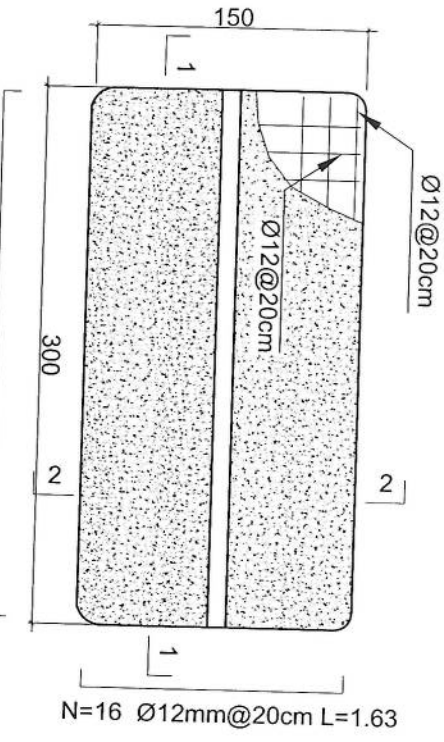

## Outdoor BTS Foundation



Use 24 Gage GI Sheet

24 Gage GI Sheet



24 Gage GI sheet

use 4" Galvanized Pipe

use 4" Galvanized Pipe

## Section BB

## Section AA

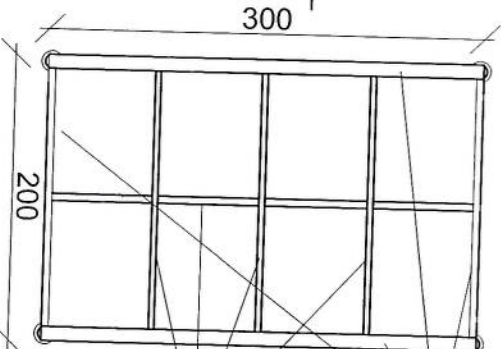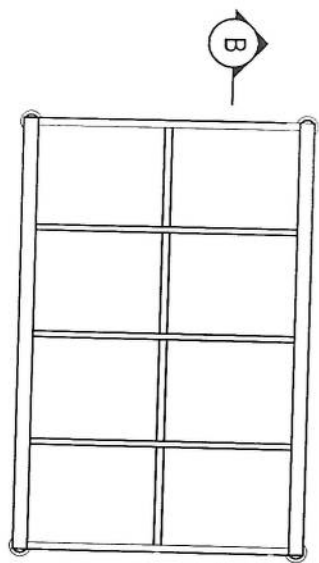

use (100 x 100) 2mm thick channel

use (50 x 100) 2mm thick channel

11 SUN SHELTER FOR ZTE BTS  
11 REF. A111

SCALE: 1:50

| REVISION RECORDS |      |
|------------------|------|
| REVISION NO.     | DATE |
|                  |      |
|                  |      |

| DESCRIPTION |  |
|-------------|--|
|             |  |
|             |  |



CHANNEL HOOK  
PCC

PROJECT TITLE / NO:

GSM SITES

محل نصب آنتن

DRAWING TITLE:

SUN SHELTER FOR ZTE BTS

DRAWN BY:

CIVIL TEAM

CHECKED BY:

APPROVED BY:

SCALE:

1:50

ACTUAL DATE:

21/06/2025

ISSUE DATE:

DWG NO: 11


OWNER:

AFGHAN TELECOM

Salam Telecommunication Company  
AFGHANISTAN



# Section (1)

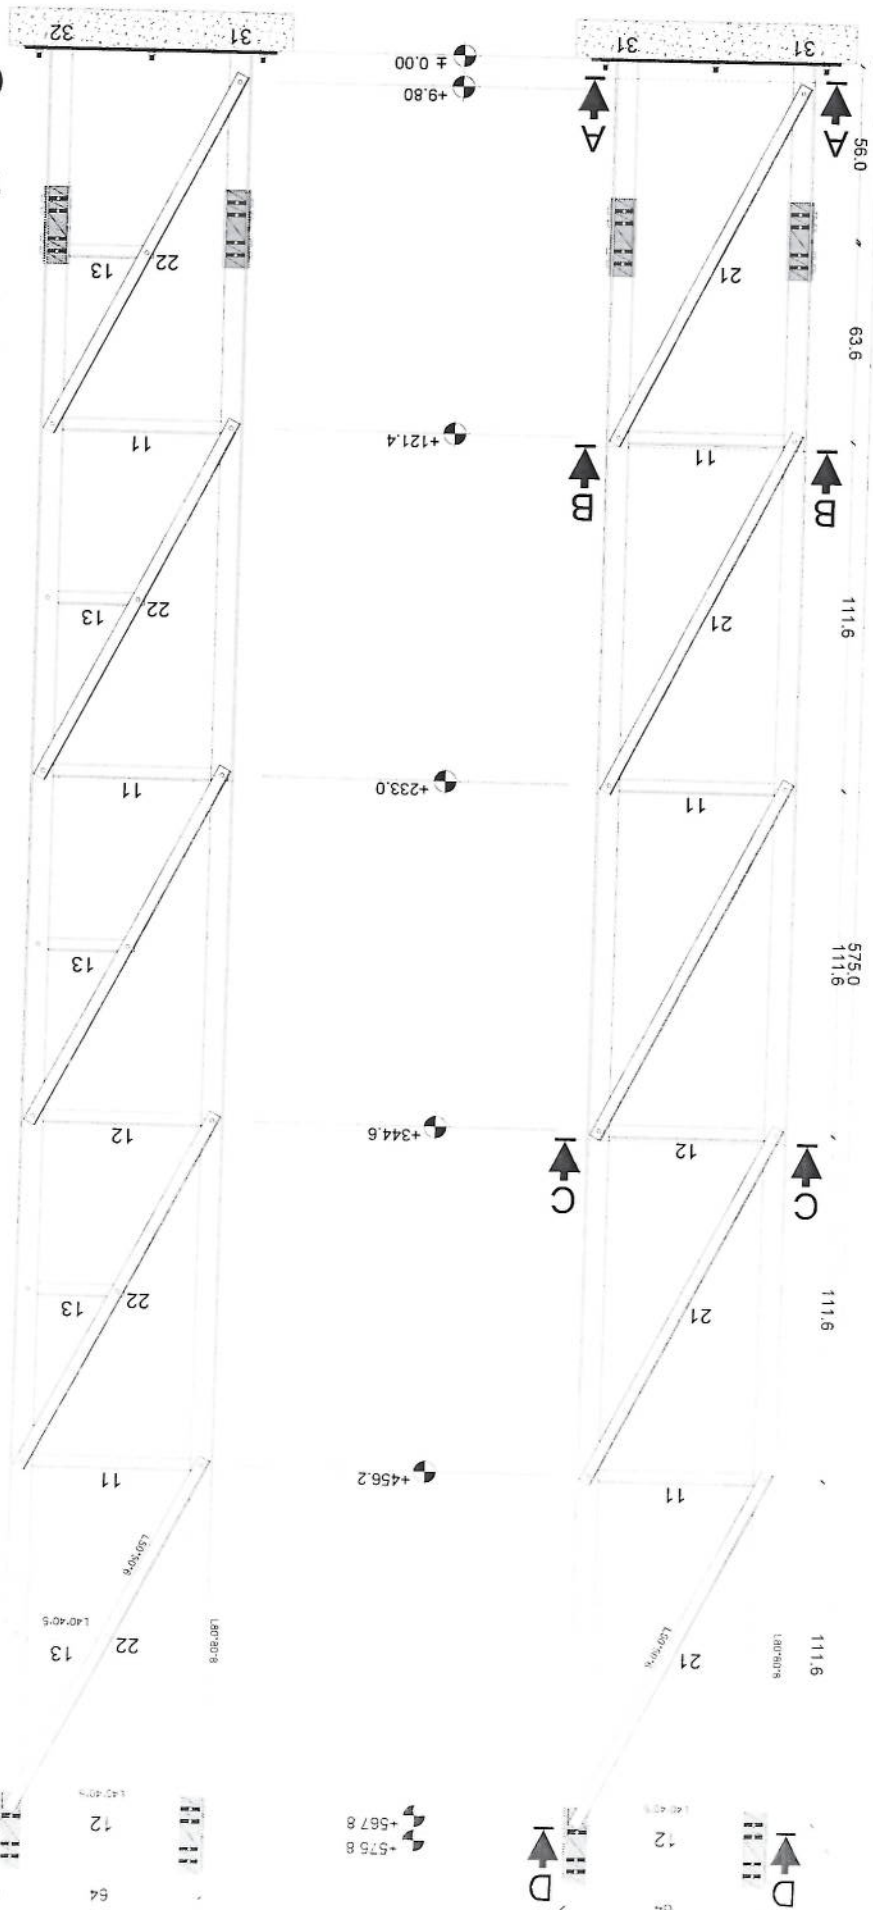


MANUFACTURED

CLIENT AFGHAN TELECOM

TITLE 30M GUYED MAST TOWER

*[Handwritten signature]*



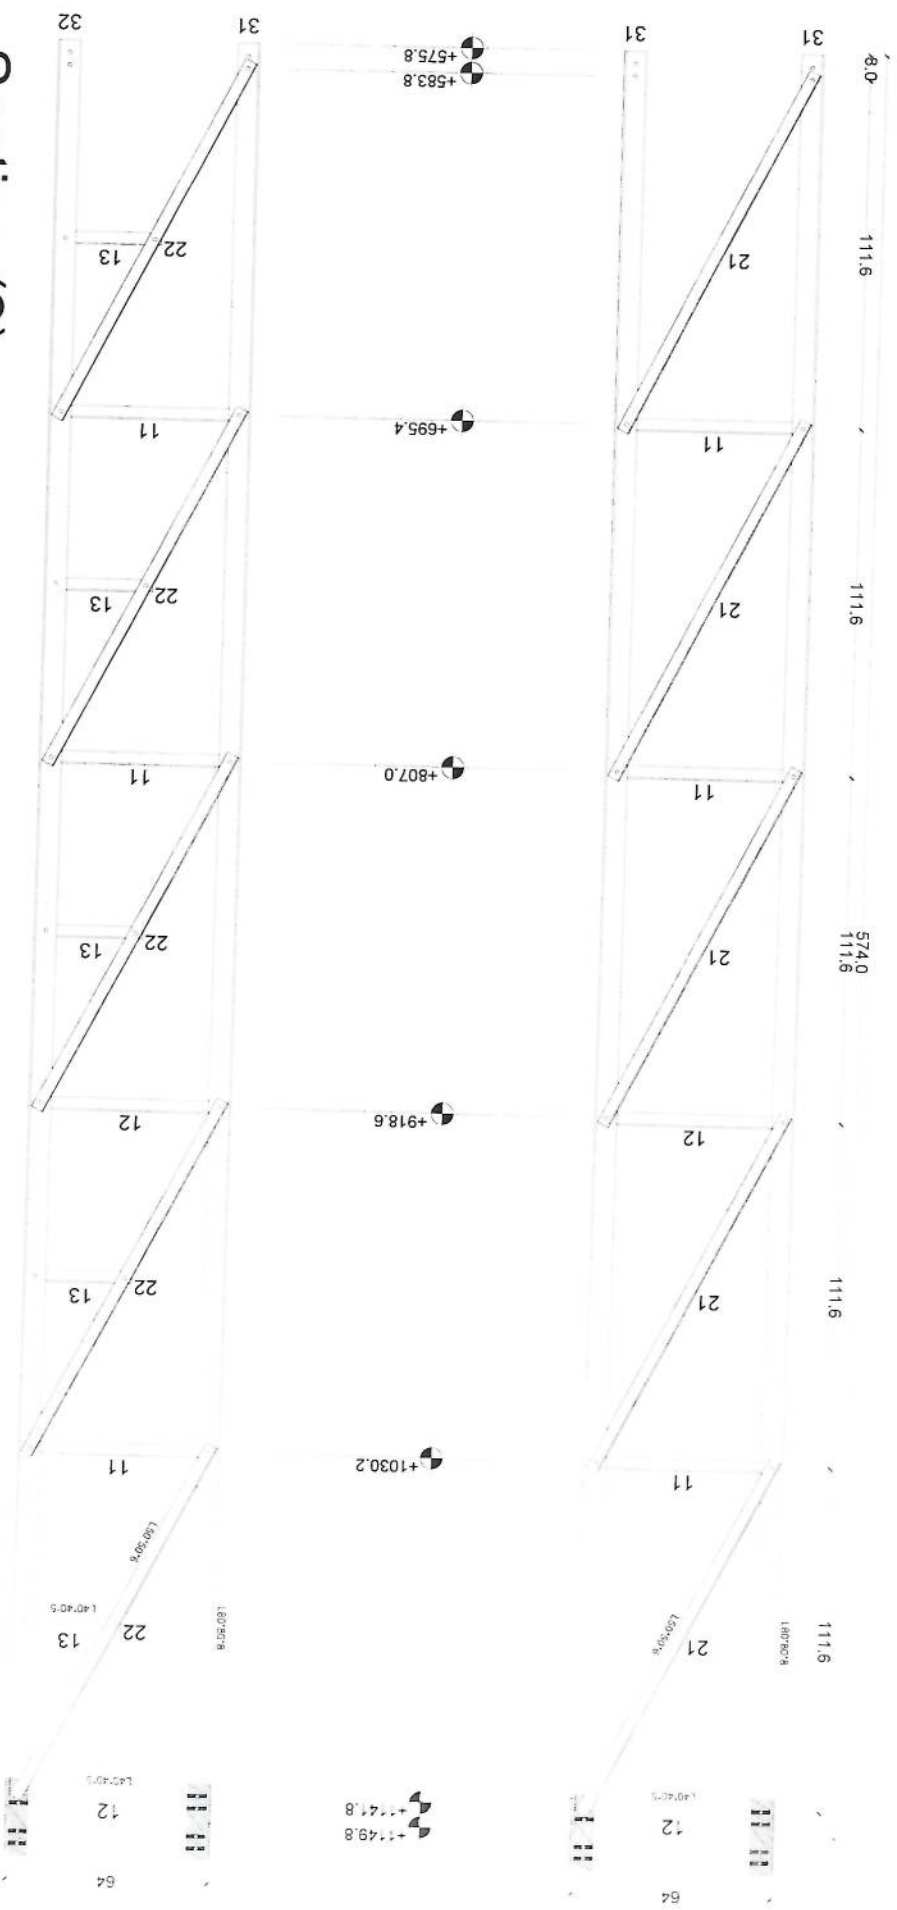

# Section (2)


MANUFACTURED

CLIENT AFGHAN TELECOM

TITLE 30M GUYED MAST TOWER

*[Handwritten signature]*



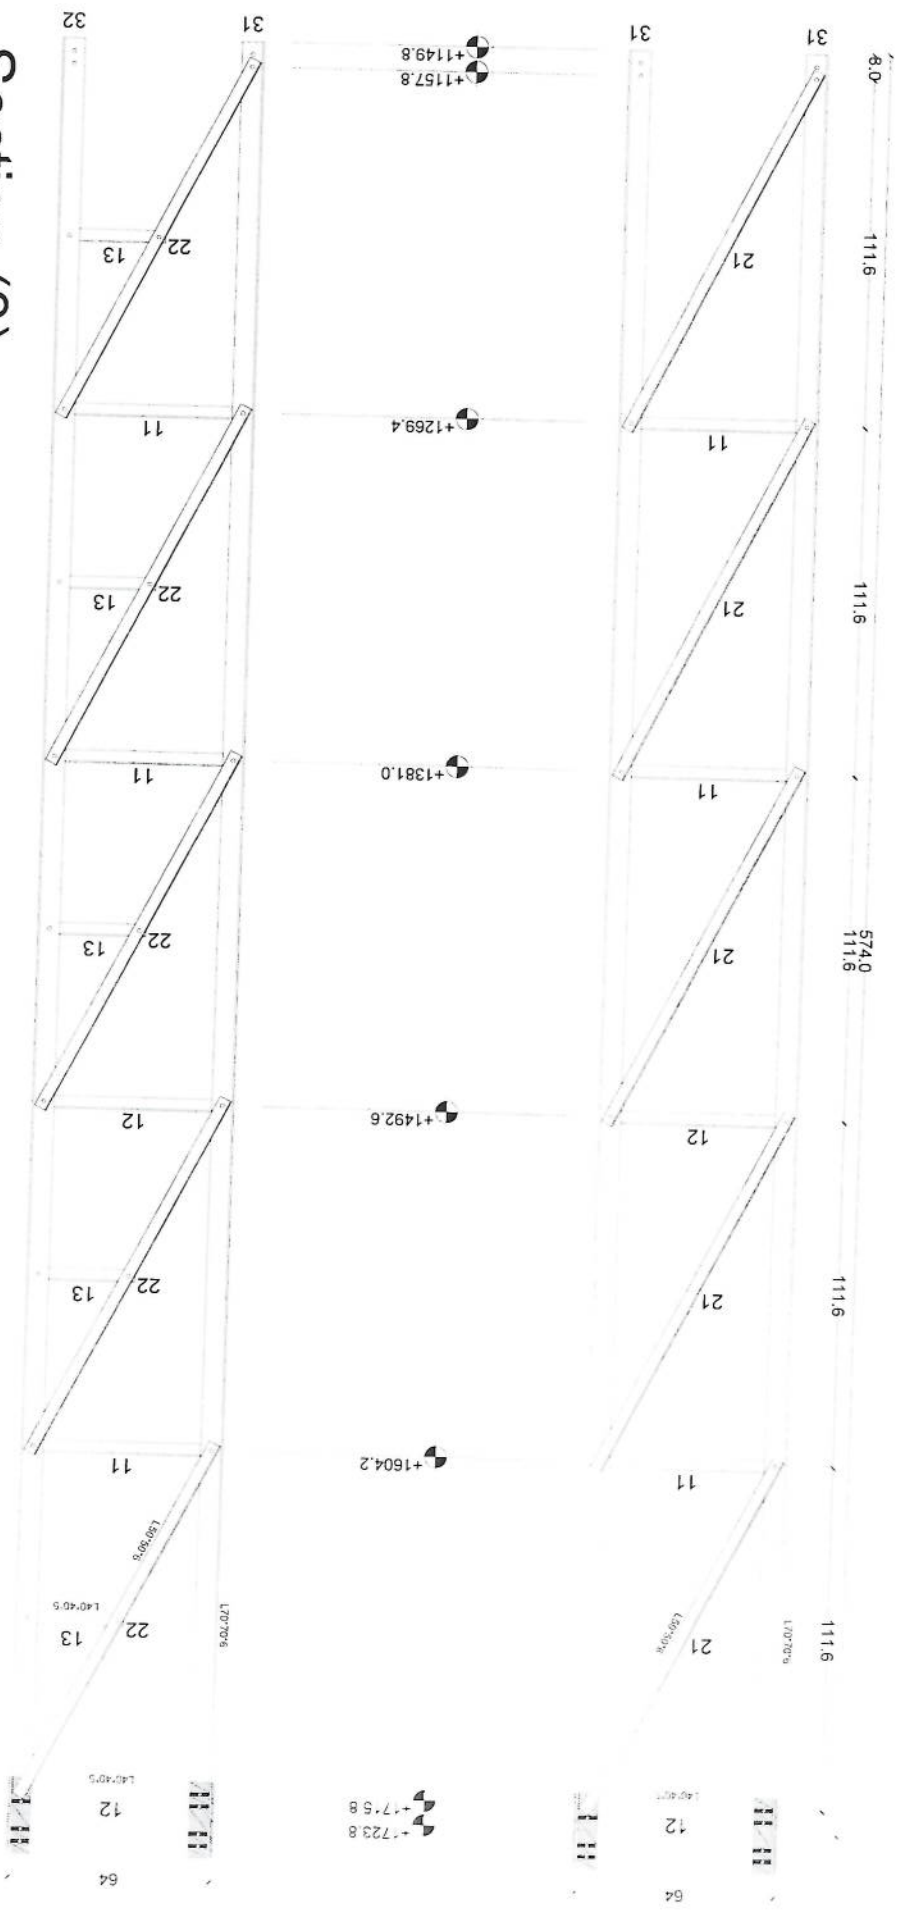

# Section (3)

MANUFACTURED

CLIENT AFGHAN TELECOM


TITLE 30M GUYED MAST TOWER

*[Handwritten signature]*







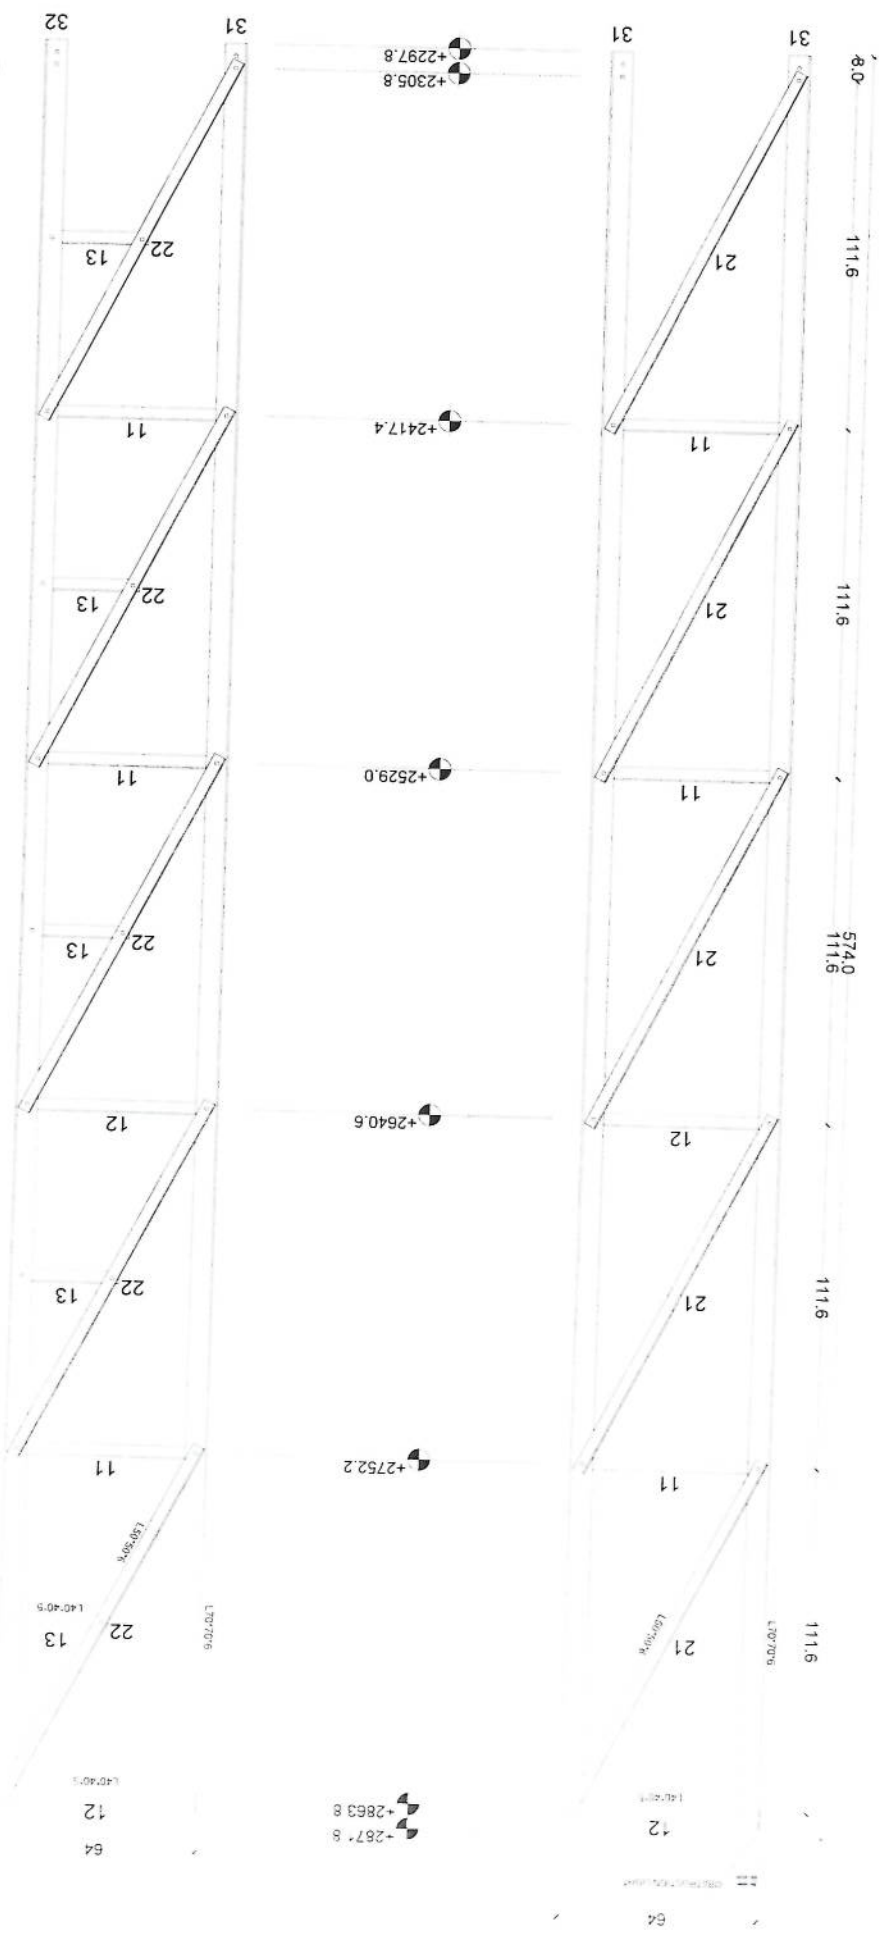

# Section (5)

MANUFACTURED

CLIENT AFGHAN TELECOM

TITLE 30M GUYED MAST TOWER

*[Handwritten signature]*










CLIENT    AFGHAN TELECOM

|       |                      |
|-------|----------------------|
| TITLE | 30M GUYED MAST TOWER |
|-------|----------------------|






# Section Detail

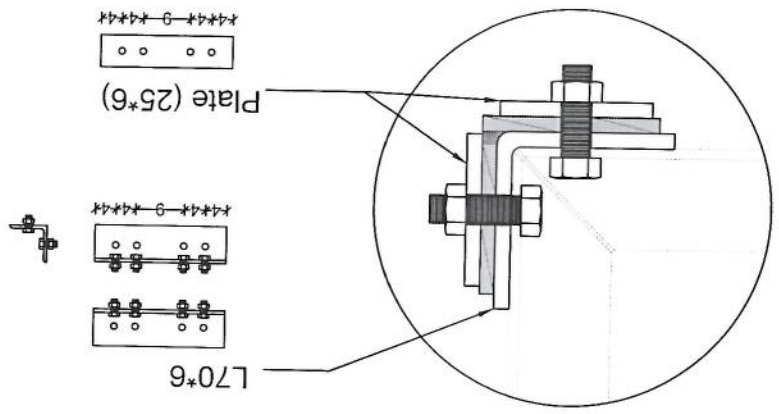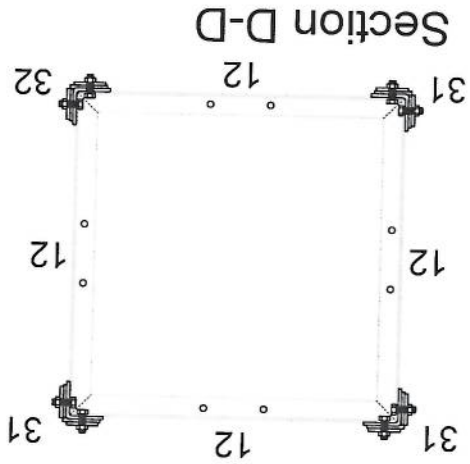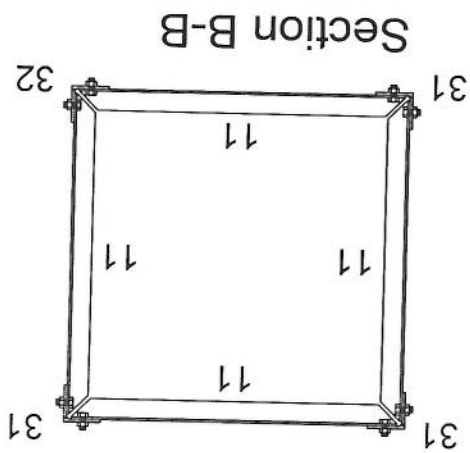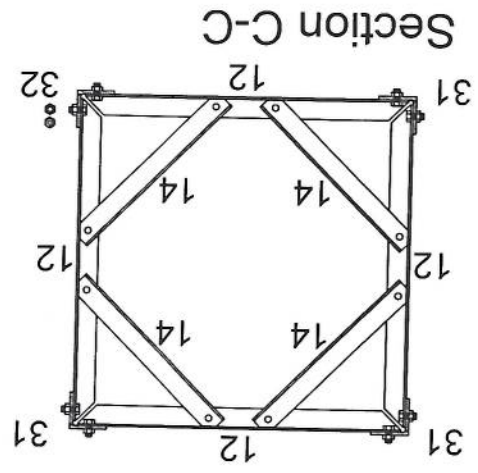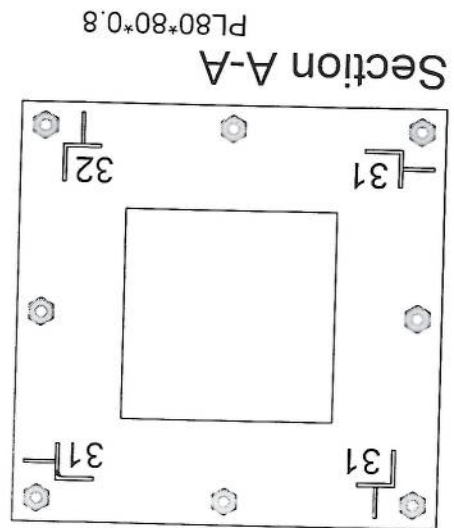


Handwritten notes in blue ink, including a circular arrow and some illegible text.



TYP 1M ANTENNA SUPPORT

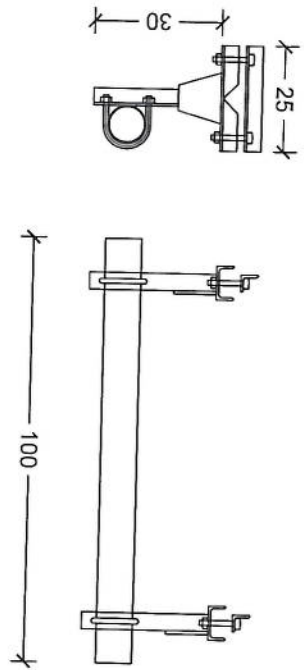

TYP 3M ANTENNA SUPPORT

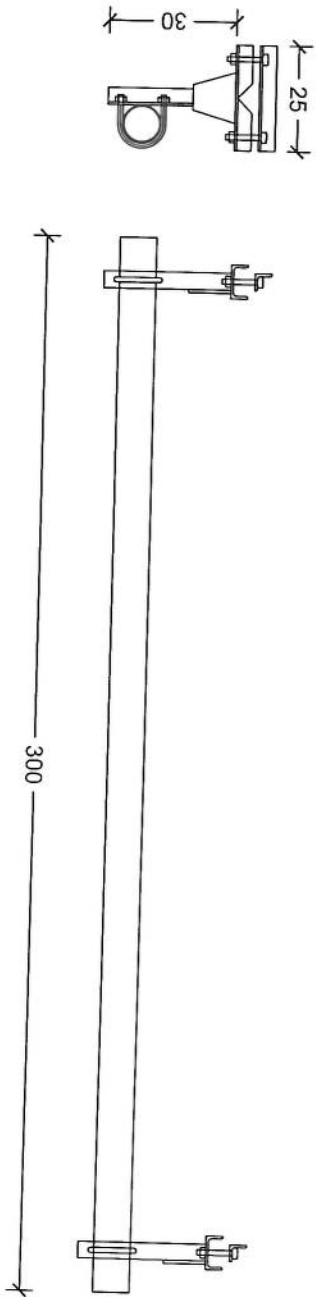

MANUFACTURED


CLIENT AFGHAN TELECOM

TITLE 30M GUYED MAST TOWER

*[Handwritten signature]*



# Guyed Tower Foundation -1

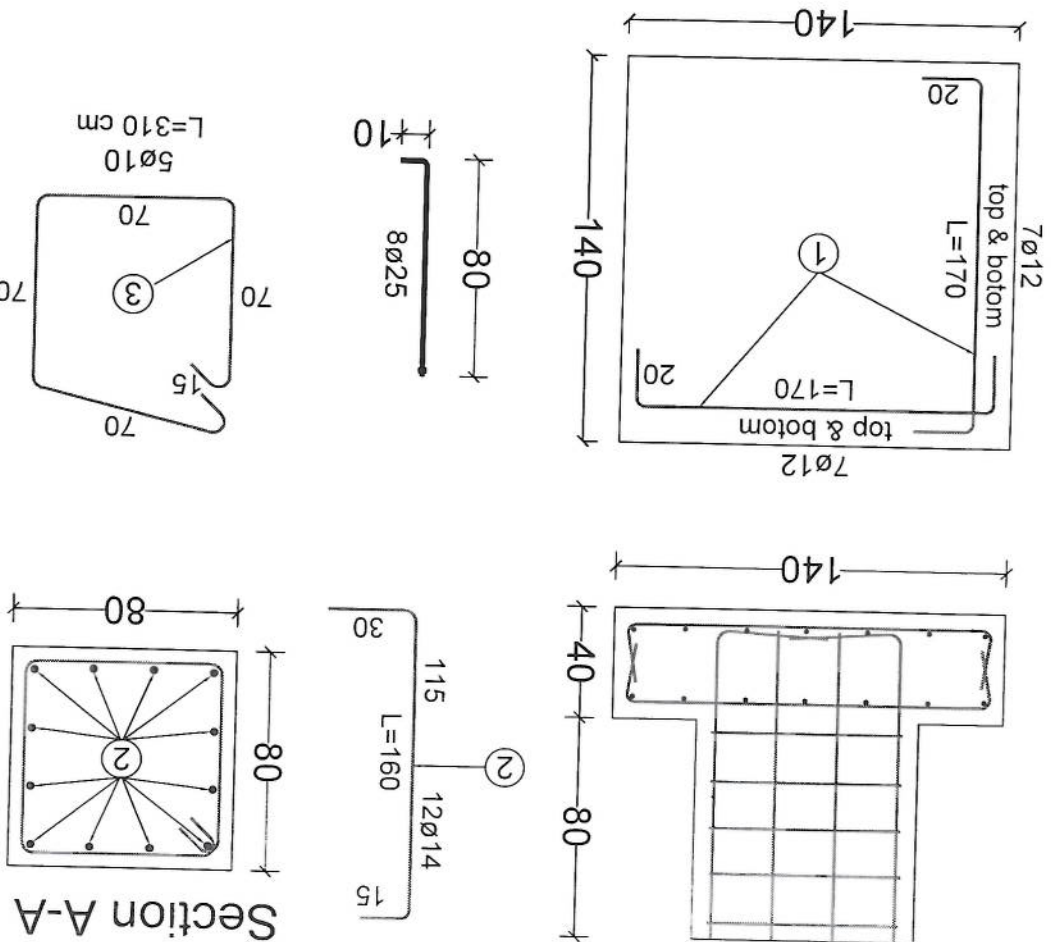


| 30m - Guyed Tower Foundation -1<br>(For One Foundation) |          |             |            |                |               |
|---------------------------------------------------------|----------|-------------|------------|----------------|---------------|
| BAR TYPE                                                | DIA (mm) | LENGHT (cm) | NO OF BARS | UNIT WT (kg/m) | TOTAL WT (kg) |
| 1                                                       | Ø12      | 170         | 28         | 0.89           | 34.18         |
| 2                                                       | Ø14      | 160         | 12         | 0.89           | 20.83         |
| 3                                                       | Ø10      | 310         | 5          | 0.62           | 13.45         |
| TOTAL WEIGHT OF STEEL. (kg)                             |          |             |            | 69             |               |
| LEAN CONCRETE VOLUME. (Cu.m)                            |          |             |            | 0.12           |               |
| REINFORCED CONCRETE VOLUME. (Cu.m)                      |          |             |            | 0.91           |               |
| EXCAVATION. (Cu.m)                                      |          |             |            | 2.55           |               |
| REINFORCEMENT STEEL.                                    |          |             |            | S420           |               |
| CONCRETE.                                               |          |             |            | C20            |               |


Handwritten signature in blue ink.



# Foundation For Cable - 2

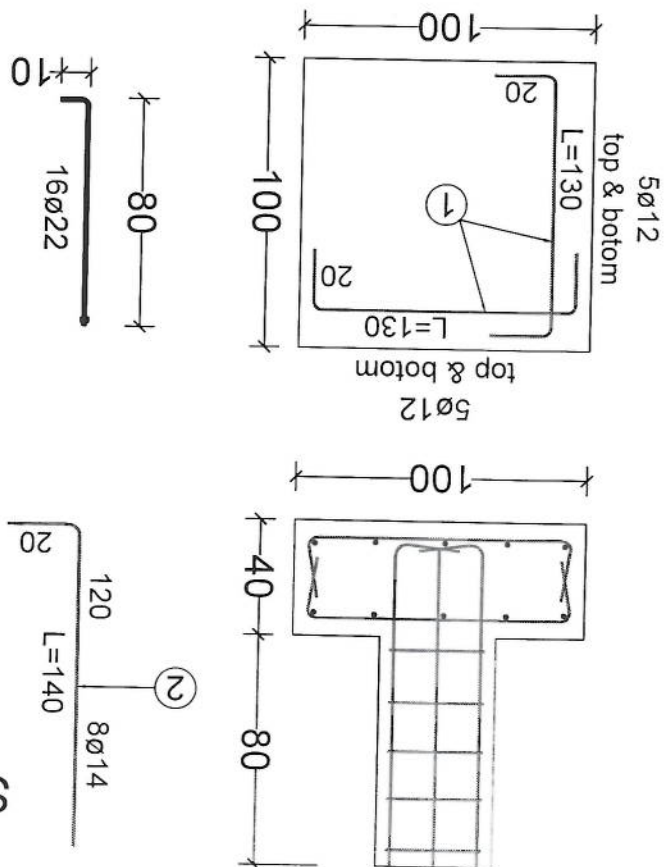

Section B-B

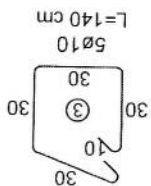

| 30m - Guyed Tower Foundation - 1<br>(For One Foundation) |          |             |            |                |               |
|----------------------------------------------------------|----------|-------------|------------|----------------|---------------|
| BAR TYPE                                                 | DIA (mm) | LENGHT (cm) | NO OF BARS | UNIT WT (kg/m) | TOTAL WT (kg) |
| 1                                                        | ø12      | 130         | 20         | 0.89           | 19.94         |
| 2                                                        | ø14      | 140         | 8          | 0.89           | 10.32         |
| 3                                                        | ø10      | 140         | 5          | 0.62           | 6.08          |
| TOTAL WEIGHT OF STEEL. (kg)                              |          |             |            | 36             |               |
| LEAN CONCRETE VOLUME. (Cu.m)                             |          |             |            | 0.12           |               |
| REINFORCED CONCRETE VOLUME. (Cu.m)                       |          |             |            | 0.4            |               |
| EXCAVATION. (Cu.m)                                       |          |             |            | 1.87           |               |
| REINFORCEMENT STEEL.                                     |          |             |            | S420           |               |
| CONCRETE.                                                |          |             |            | C20            |               |

*[Handwritten signature]*

