

1	GAZ220	آی دی ساری (Site ID)
2	A	کندید شماره
3	33.405109 - 68.573908	GPS coordinates
4	روزی قلا	نام ساحه و منطقه
5	ولسوالی ده یک ولایت غزنی	نام ولسوالی و ولایت مربوطه
6	کلا ، شهاب الدین کلا ، روزی کلا ، شیره ، شوروکلی ، سدرکلی ، روحانلی ، علی کلا	(نام ساحه کلا که قرار است تحت پوشش ساری بیاید)
7	شخصی	مالکیت زمین (شخصی یا دولتی)
8	بلی	مالکیت خاندان/خانه قابل دسترسی است
9	793575646	شماره تماس یا سکنه خاندان
10	شخصی	شخصی/کلی
11	بلی راضی است	مالک خاندان یا نصب ساری و شرایط انتقال بلی راضی است
12	بلی یا مالک زمین توافق ابتدائی گرفته است	موافقه ابتدائی ساحه یا مالک خاندان صورت گرفت؟
13	روزی زمین	نوعیت ساری (ساری یا روی زمین)
14	روستائی	چگونگی ساحه (شهری، روستائی، دورساری) یا VIP
15	بلی ساری دارد	ساری که واسطه نقلیه تردد بتواند دارد
16	بخیر	آیا به ساری جهت تردد واسطه ضرورت است
17	هیچ مقدار	چه مقدار ساری تردد واسطه ضرورت است (به متر)
18		در صورتیکه کندید ساری ساری تعمیرات باشد
19		نوعیت تعمیر (مسکونی/تجارتی)
20		تعداد منازل
21		ارتفاع تعمیر
22		راه رسیدن به نام (زمینه بیرونی داخلی)
23		امکان خاندان وسایل ساری یا افراد وکراها است؟
24		امکان خاندان وسایل ساری یا کرایه است؟
25		ظاهرآ تعمیر قابلیت برداشت ساری را دارد؟
26		نوعیت ساری (رنگی، کثرتی یا کثرتی)
27		مساحت موجود ساری (طول و عرض)
28		تور مورد نیاز (کندید ساری کثرتی)
29		ارتفاع تور مورد نیاز
30		ارتفاع مجموعی تور و تعمیر از سطح زمین منزل
31		در صورتیکه کندید ساری زمین خاندان باشد
32	مخاطب یا بخشد	نوعیت ساحه (ساحه یا باز یا ساحه مخاطب)

درج معلومات به اساس ساری از ساحه معلومات ابتدایه ضروری ساری ساری

شماره

04	SITE PLAN
08	REF. A101



LEGEND:

	CRASHED ROCK	جذوة صخره
	PDC	مخارطة
	DOOR TYPE 1	باب ذو ٢٠٠٠/٢٢٠
	DOOR TYPE 2	باب ذو ٢٠٠/٢٢٠
	WINDOW TYPE 2	نافذة ٢٠٠/٢٢٠

PROJECT TITLE / NO.:

GSM SITES

تغییرات در بازارها:
صنایع های چوبی امن

DRAWING TITLE:

SITE PLAN WITH FENCE WALL

with a large α

DRAWN BY:

CIVIL TEAM

CHECKED BY: J

APPROVED BY: _____ : J

SCALE:

1:100

EXPIRATION DATE:
14/05/2025

ISSUE DATE:

OWNER:

AFGHAN TELECOM

Salam Telecomunication Co

AFGHANISTAN

LEGEND:

REVISION NO	DATE	DESCRIPTION
تغييرات	تاريخ	وصف التغييرات

	
BRICK FIRED	STONE MASONRY
سنگ پخته	سنگ کسری

	PCC (PULVER)	100% PCC
	RAZOR WIRE	100% RAZOR

Figure 1. A schematic diagram of the experimental setup. The subject is seated in a chair, viewing a video screen. The screen displays a target (a small circle) and a starting point (a small square). The subject's hand is positioned at the starting point, and the video screen shows the hand's position relative to the target. The subject is instructed to move the hand to the target. The video screen is controlled by a computer, which records the hand's position and the time taken to reach the target.

--	--

GSM SITES

DRAWING TITLE:

FENCE WALL ELEVATIONS &
DETAILS
نمای عالی دیوار حفاظتی به جزئیات آن

DRAWN BY: 

CHECKED BY: _____

مُراجع:


APPROVED BY: 

SCALE:	1:100	比例尺:
ACTUAL DATE:	14/05/2025	实际日期:

OWNER: : ٢٠٠٢

--	--

KABUL
AFGHANISTAN

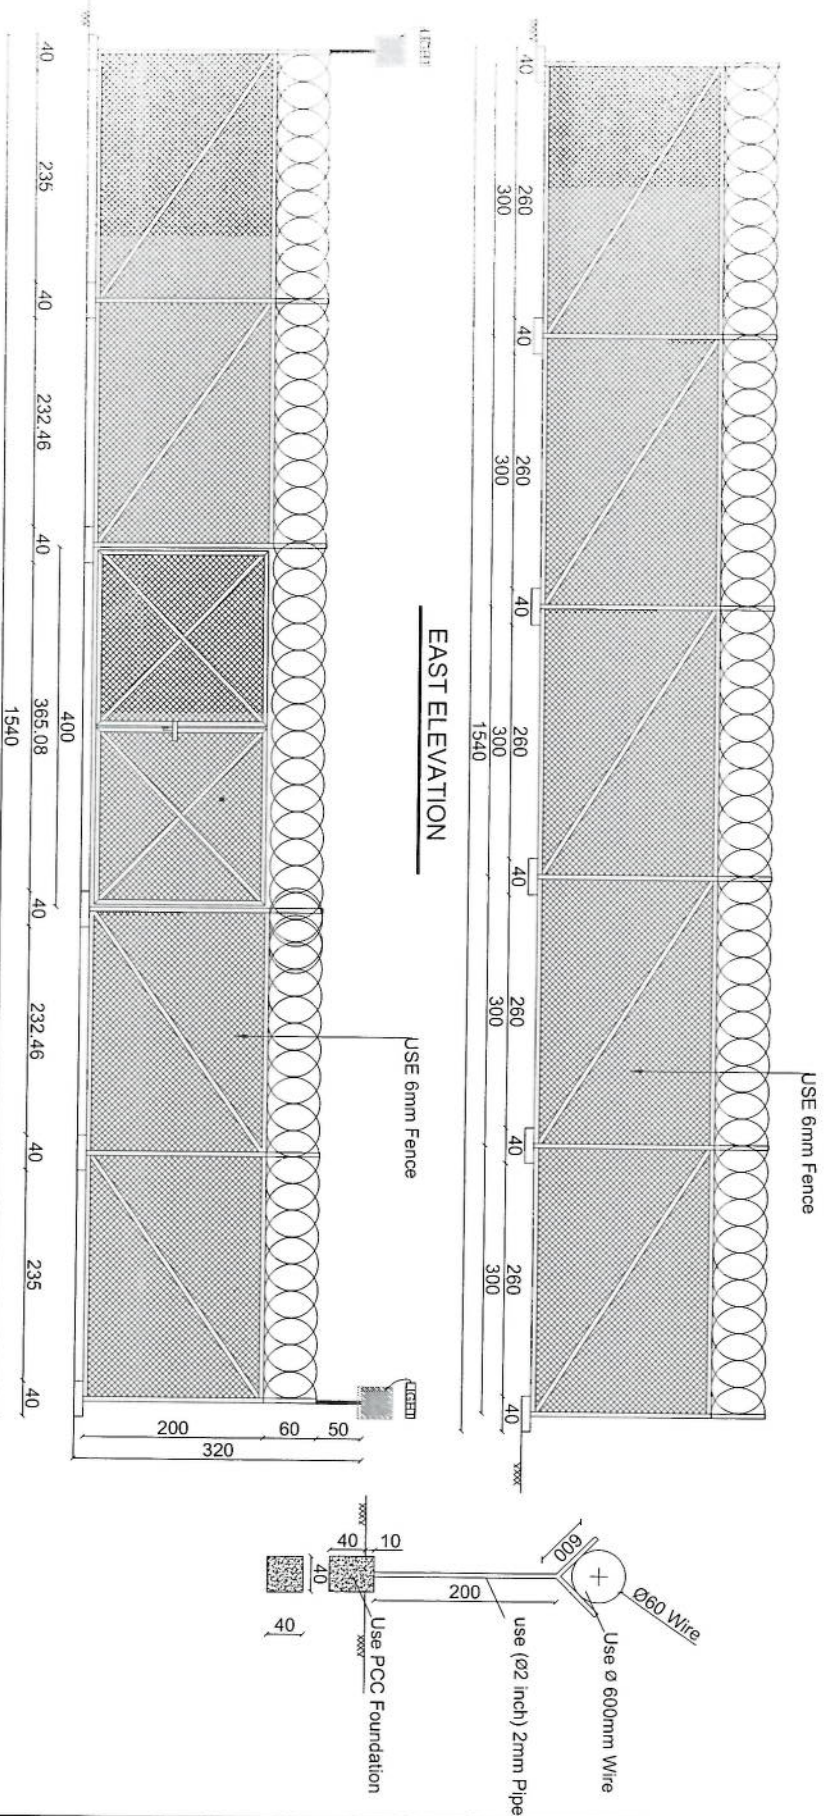

02	WALL ELEVATIONS & DETAILS
08	REF. A200

SCALE: 1:75

PROJECT TITLE / NO.:

GSM SITES

صدايت ھاى جى اس ام

DRAWING TITLE:

FENCE WALL ELEVATIONS &

معمای، لوئیس اداپتور با جزئیات آن

DRAWN BY:

CIVIL TEAM

CHECKED BY:

100

10

1

APPROVED BY

SCALE:

ACTUAL DATA

14/05/2025

FIVE DOLLAR

OWNER:

ARJUNAN, JEE

Salsom | اسلام

AFCG


REVISION RECORDS			
REVISION NO	DATE	DESCRIPTION	
1	14/05/2025	Excavation Plan	

LEGEND:	
	CRUSHED ROCK
	PCC PLASTER
	RCC
	GROUND LEVEL

PROJECT TITLE / NO:	GSM SITES
DRAWING TITLE:	GENERATOR ROOM EXCAVATION PLAN
DRAWN BY:	CIVIL TEAM
CHECKED BY:	
APPROVED BY:	

SCALE:	1/25
ACTUAL DATE:	14/05/2025
ISSUE DATE:	
OWNER:	AFGHAN TELECOM

03	GENERATOR ROOM EXCAVATION PLAN
08	REF. A102
SCALE:	1:25
OWNER:	AFGHAN TELECOM
ACTUAL DATE:	14/05/2025
ISSUE DATE:	
OWNER:	AFGHAN TELECOM

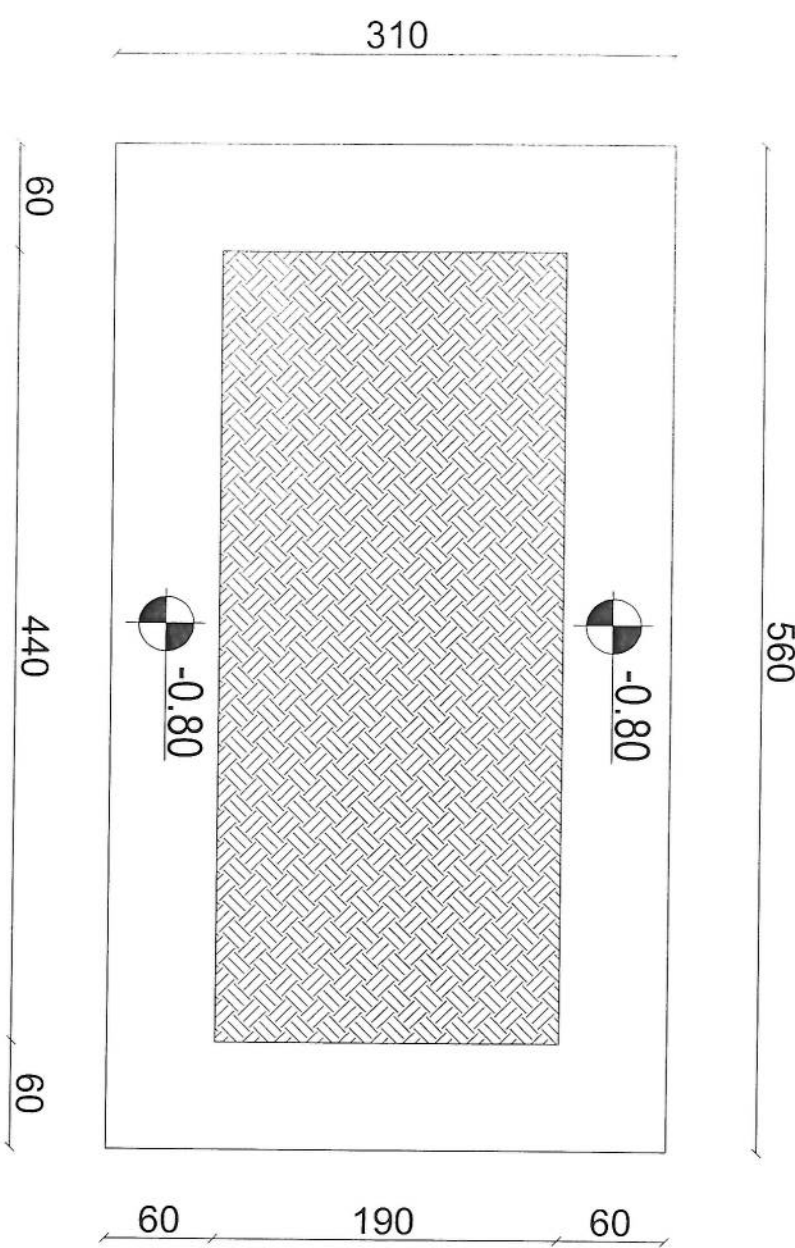

Excavation of Foundation Generator Room

03 GENERATOR ROOM EXCAVATION PLAN
08 REF. A102
SCALE: 1:25

[illegible]

REVISION RECORDS	
REVISION NO	DATE
تغییرات	تاریخ

LEGEND:

CRACKED ROCK	شکسته سنگ
PEC PLASTER	سنگ مرمره
ROC	سنگ مرمره
GROUND LEVEL	سطح زمین

PROJECT TITLE / NO:	GSM SITES
عنوان پروژه / شماره:	موقعیت های GSM


DRAWING TITLE:	REBAR DETAILS OF GENERATOR ROOM ROOF
عنوان نقشه:	جزئیات میلگرد سقف اتاق موتور

DRAWN BY:	CIVIL TEAM
کشیده شده توسط:	تیم عمران

CHECKED BY:	کتابخانه
APPROVED BY:	مهندس

SCALE:	1:75
ACTUAL DATE:	14/05/2025
ISSUE DATE:	DRG NO: 03

OWNER:	AFGHAN TELECOM
مالك:	شرکت ارتباطات افغانستان



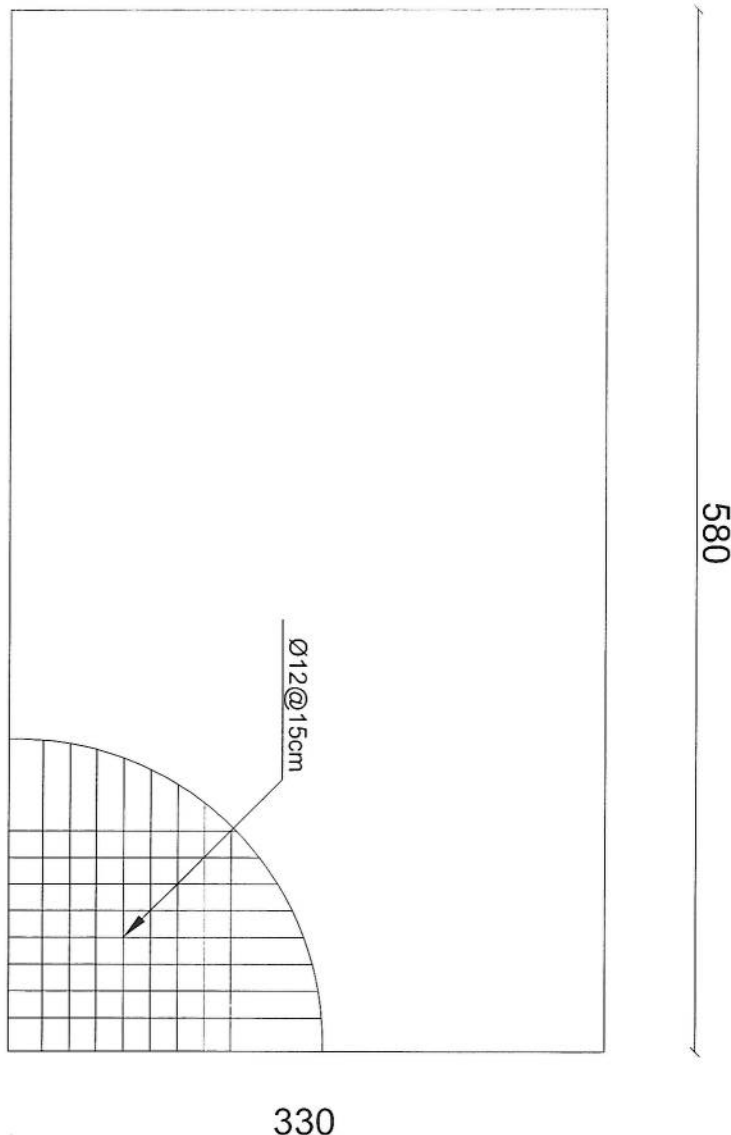


Rebar Details of Generator Room

05 GENERATOR ROOM PLAN & SECTION
08 REF. A104
SCALE: 1:75

Signature

- Notes:
1. The foundation is adopts reinforced concrete, the concrete is M20; (M20:compressive strength is 20N/mm²); the foundation lays on a 10cm thick crush stone pad;
 2. Ø12: mild steel, rebars strength 210N/mm²
 3. minimum concrete cover for rebar is 3.5cm,
 4. All units are in cm
 5. All edges of the Slab should be curve

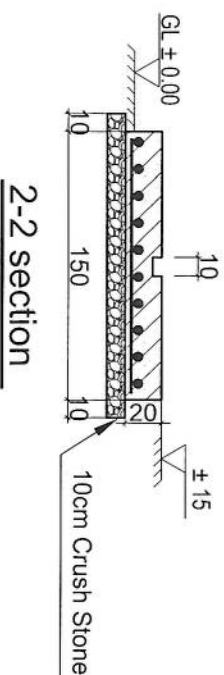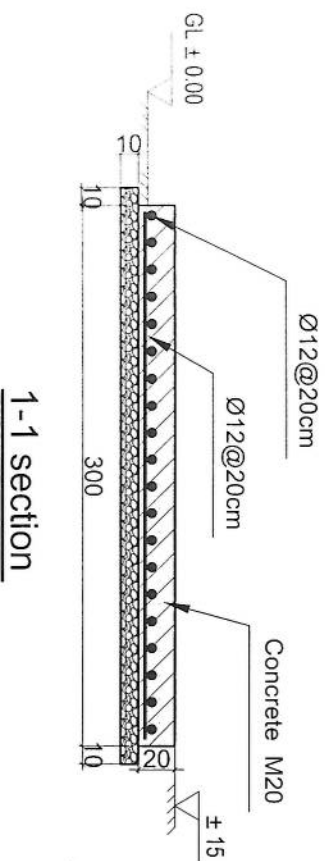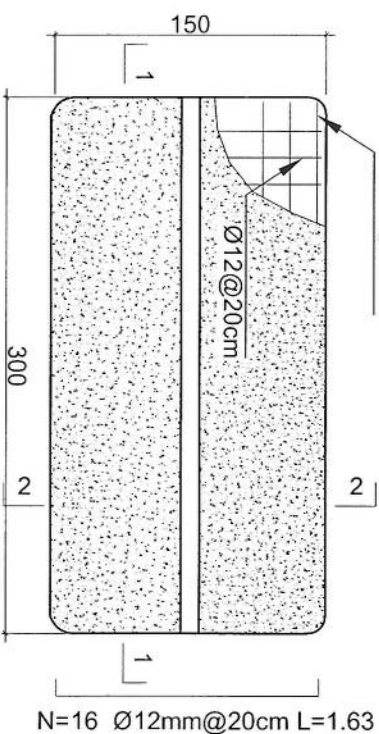

Outdoor BTS Foundation

06 /11 OUTDOOR BTS FOUNDATION

08 REF. A105

SCALE: 1:25

REVISION RECORDS	
NO	DESCRIPTION
1	ISSUED

LEGEND:

CRUSHED ROCK	مرداب
POC PLASTER	پوچ پلاستر
RCC	ریس
GROUND LEVEL	سطح زمین

PROJECT TITLE / NO:

GSM SITES

موقع های GSM

DRAWING TITLE:

ZTE OUTDOOR BTS FOUNDATION

BTS

DRAWN BY:

CIVIL TEAM

CHECKED BY:

CIVIL TEAM

APPROVED BY:

SCALE: 1:25

ACTUAL DATE: 14.05.2025

ISSUE DATE: 04

OWNER:

AFGHAN TELECOM

مشتک پروژه:

Sasmi Telekomunikashon Company

KABUL

AFGHANISTAN

REVISION RECORDS			
REVISION NO	DATE	DESCRIPTION	
01	14/09/2025	Initial	

LEGEND:

CHANGED WORK

REWORK

PROJECT TITLE / NO:

GSM SITES

طرح نام / پروژه شماره

DRAWING TITLE:

SUN SHELTER FOR ZTE BTS

طرح نام

DRAWN BY:

CIVIL TEAM

ترسیم کننده

CHECKED BY:

بررسی کننده

APPROVED BY:

تایید کننده

SCALE:

1:50

مقیاس

ACTUAL DATE:

14/09/2025

تاریخ واقعی

ISSUE DATE:

DRG.NO: 05

تاریخ انتشار

OWNER:


AFGHAN TELECOM

مالک پروژه

OWNER:


Salam Telecomunication Company

مالک پروژه

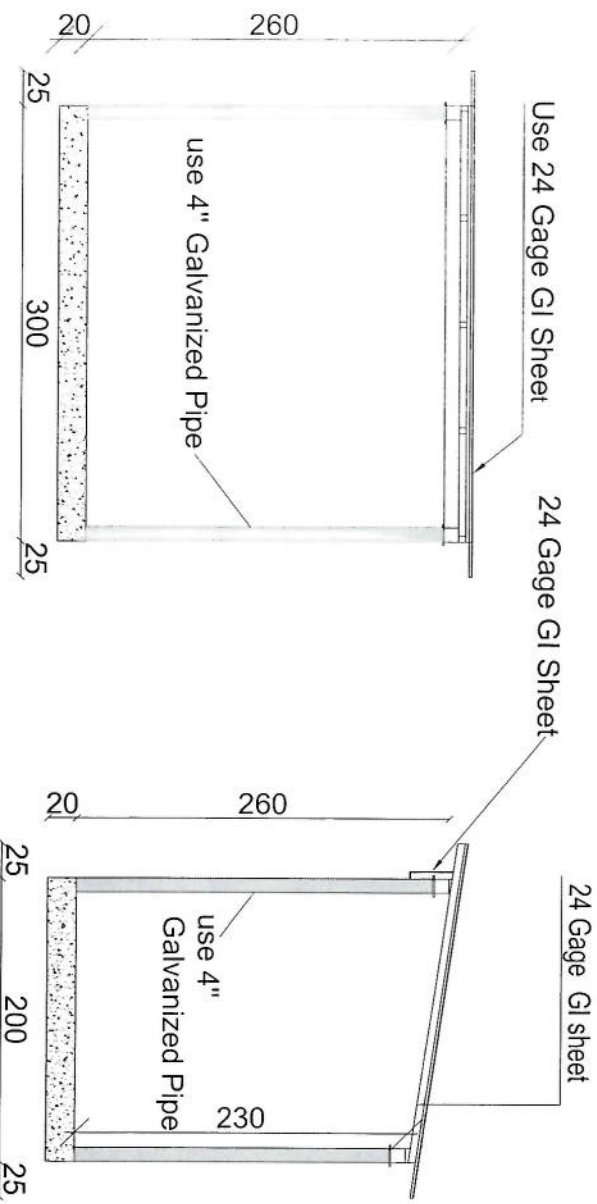

Section BB


Section AA

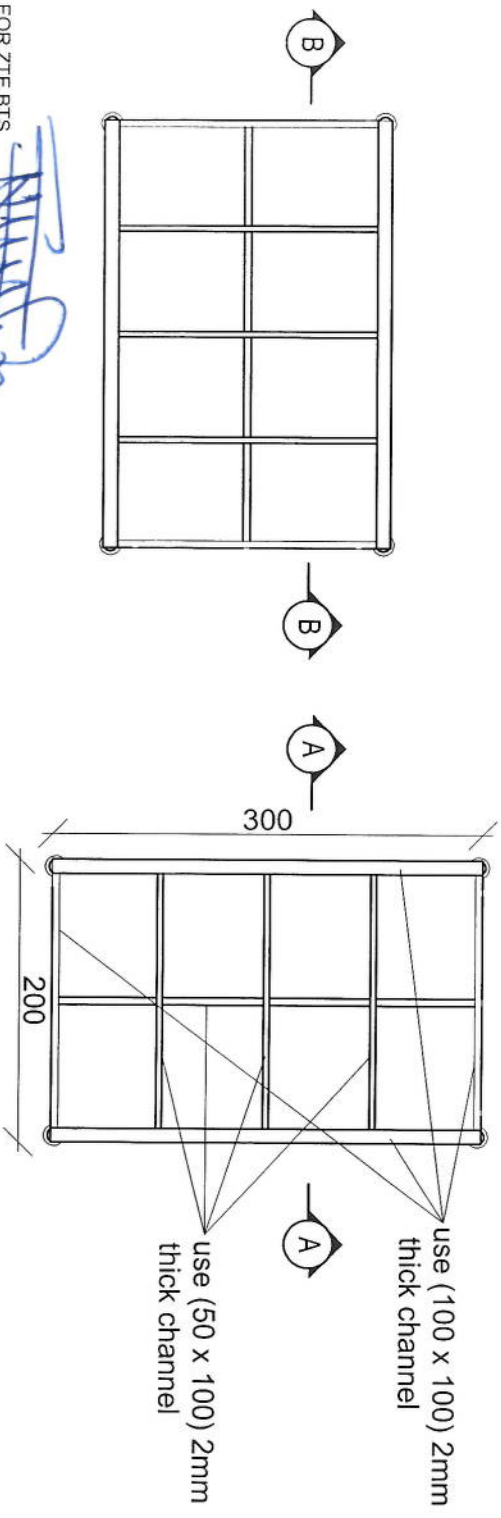



Signature

TITLE 30M GUYED MAST TOWER

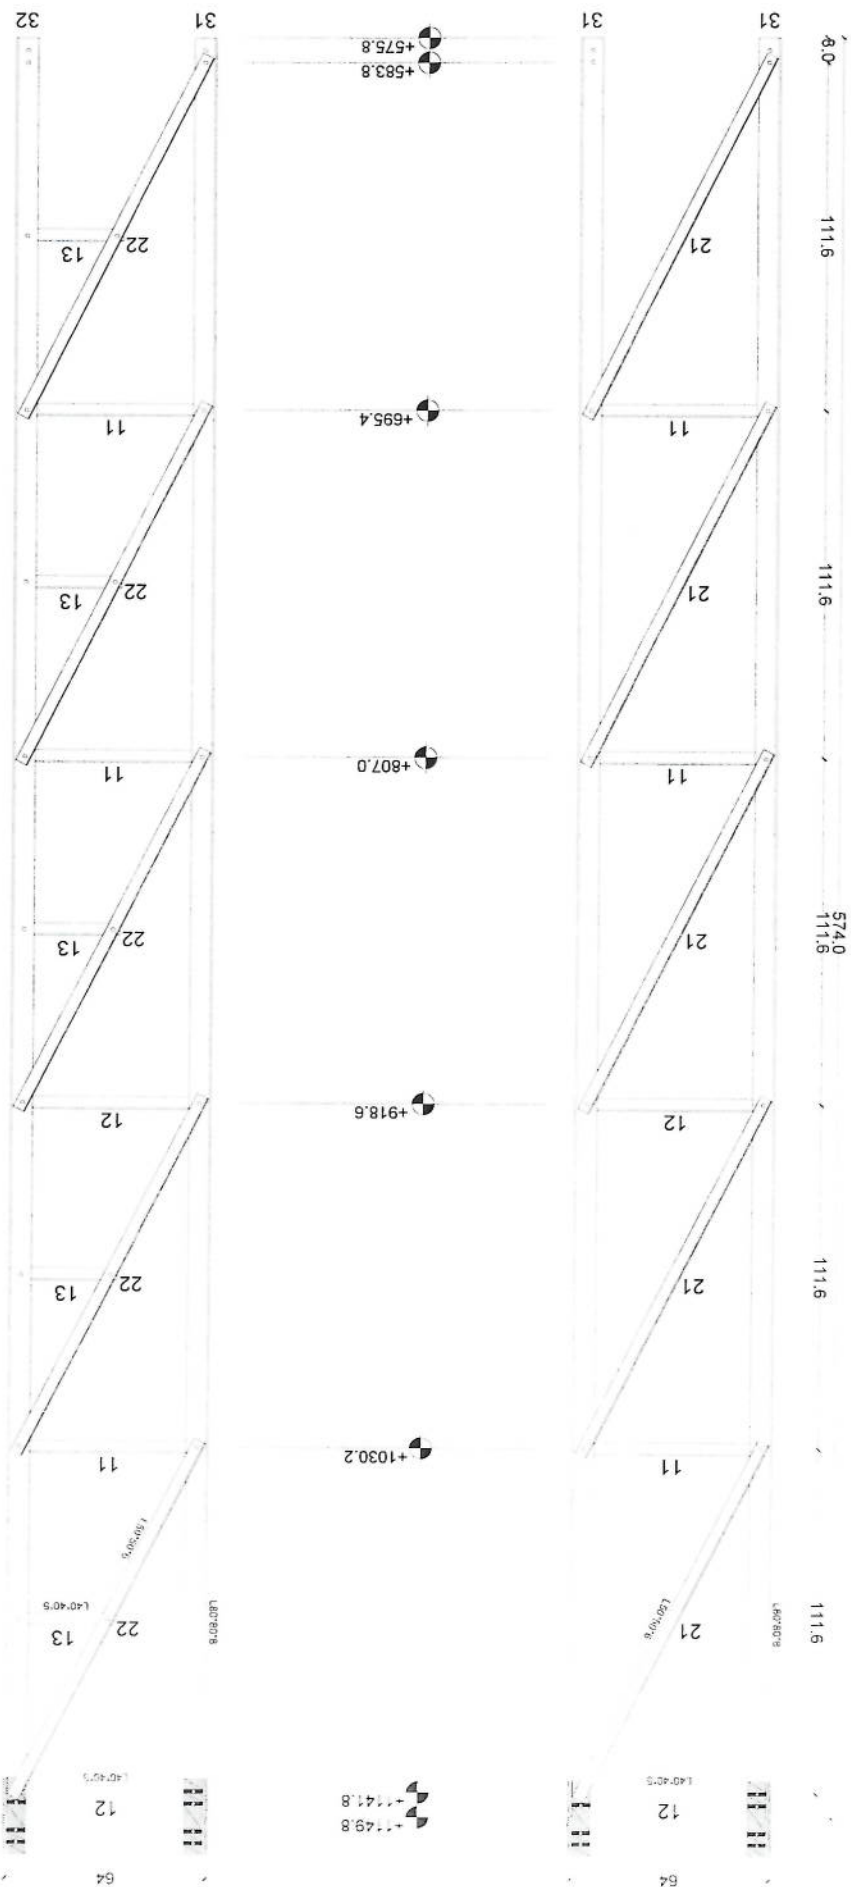

Section (2)

[Handwritten signature]


MANUFACTURED

CLIENT AFGHAN TELECOM

TITLE 30M GUYED MAST TOWER



TITLE	30M GUYED MAST TOWER
-------	----------------------

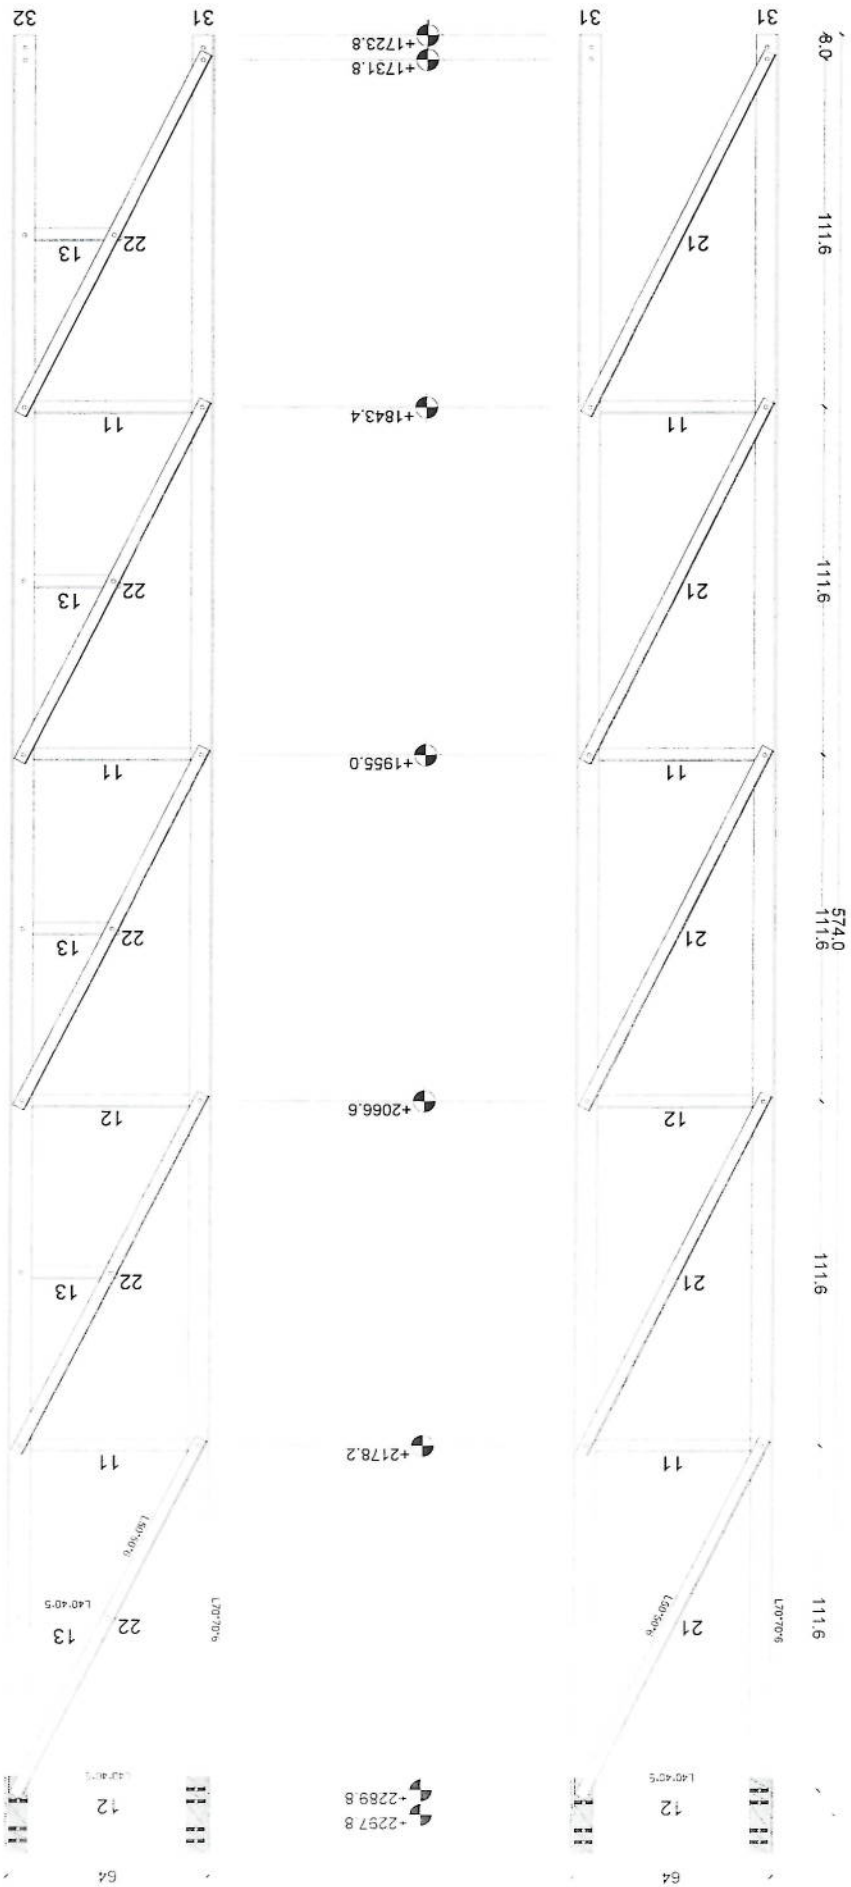


Section (4)

[Handwritten signature]

MANUFACTURED

CLIENT AFGHAN TELECOM

TITLE 30M GUYED MAST TOWER

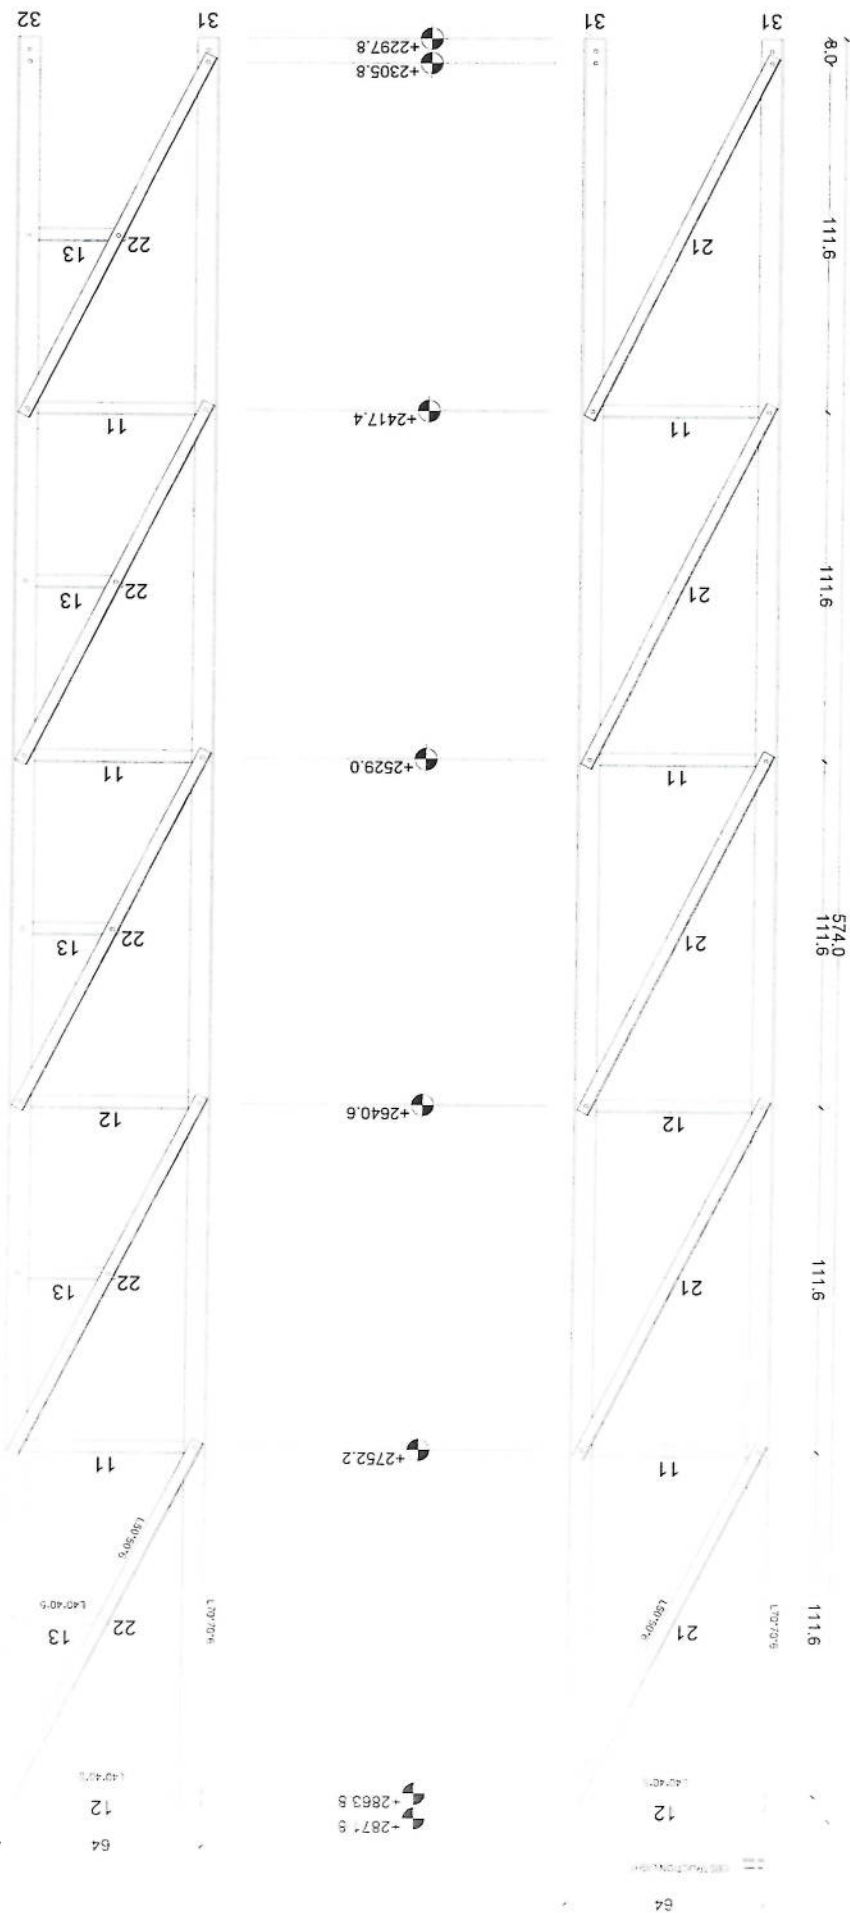


Section (5)

[Handwritten signature]

MANUFACTURED

CLIENT AFGHAN TELECOM

TITLE 30M GUYED MAST TOWER

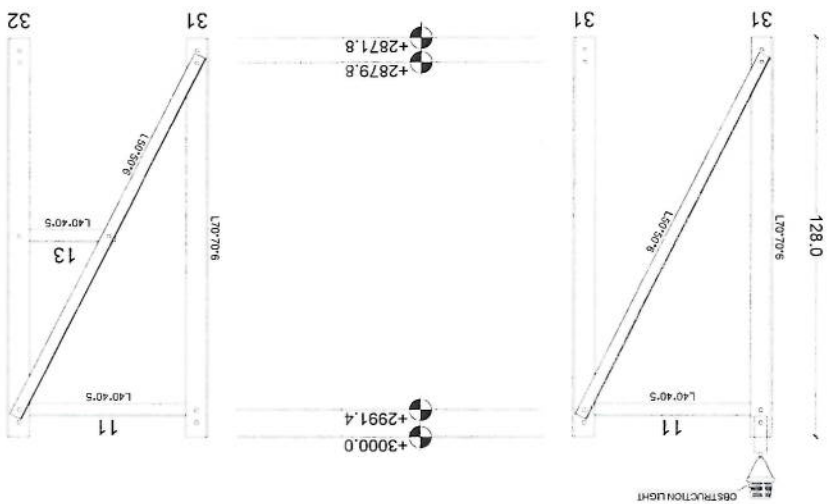

Section (6)






[Handwritten signature]

MANUFACTURED

CLIENT AFGHAN TELECOM


TITLE 30M GUYED MAST TOWER

Section Detail

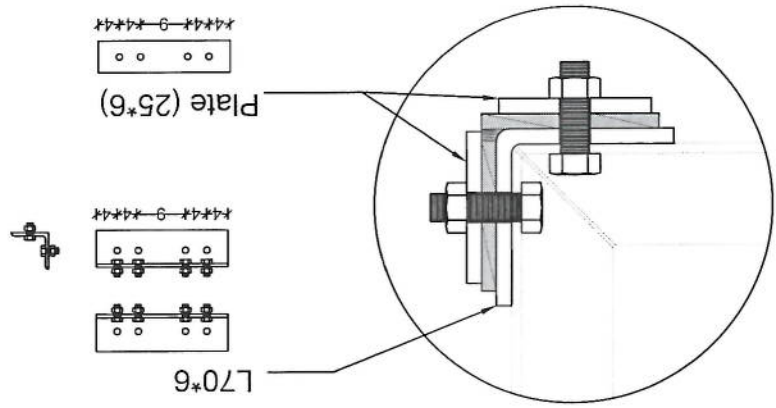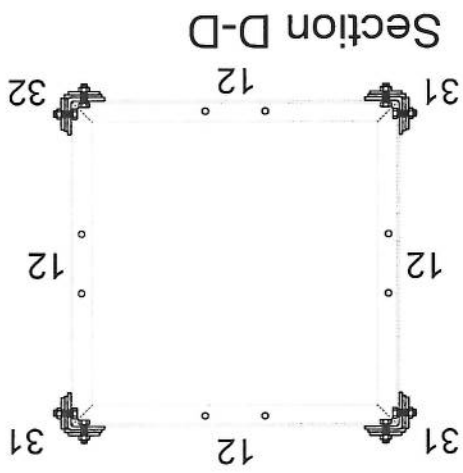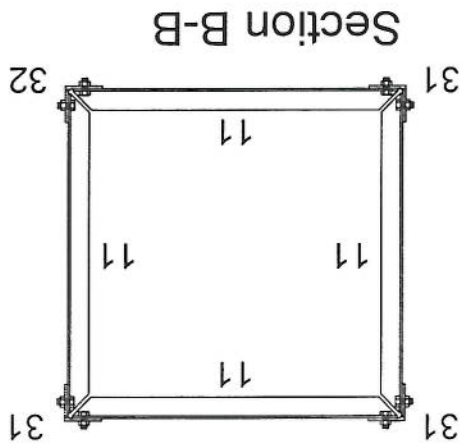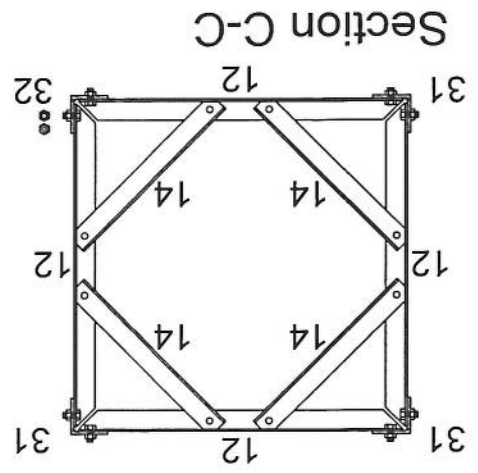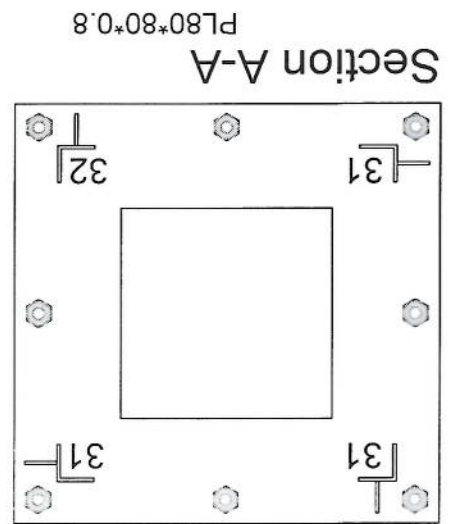


Handwritten signature in blue ink.

TYP 1M ANTENNA SUPPORT

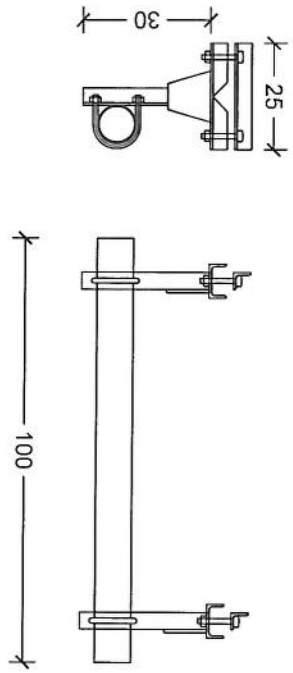


TYP 3M ANTENNA SUPPORT

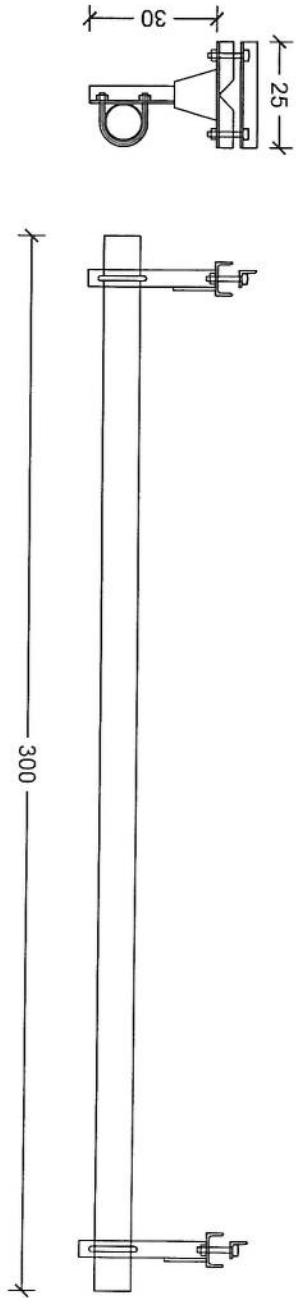

Handwritten signature in blue ink.

MANUFACTURED	
CLIENT	AFGHAN TELECOM
TITLE	30M GUYED MAST TOWER

Guyed Tower Foundation - 1




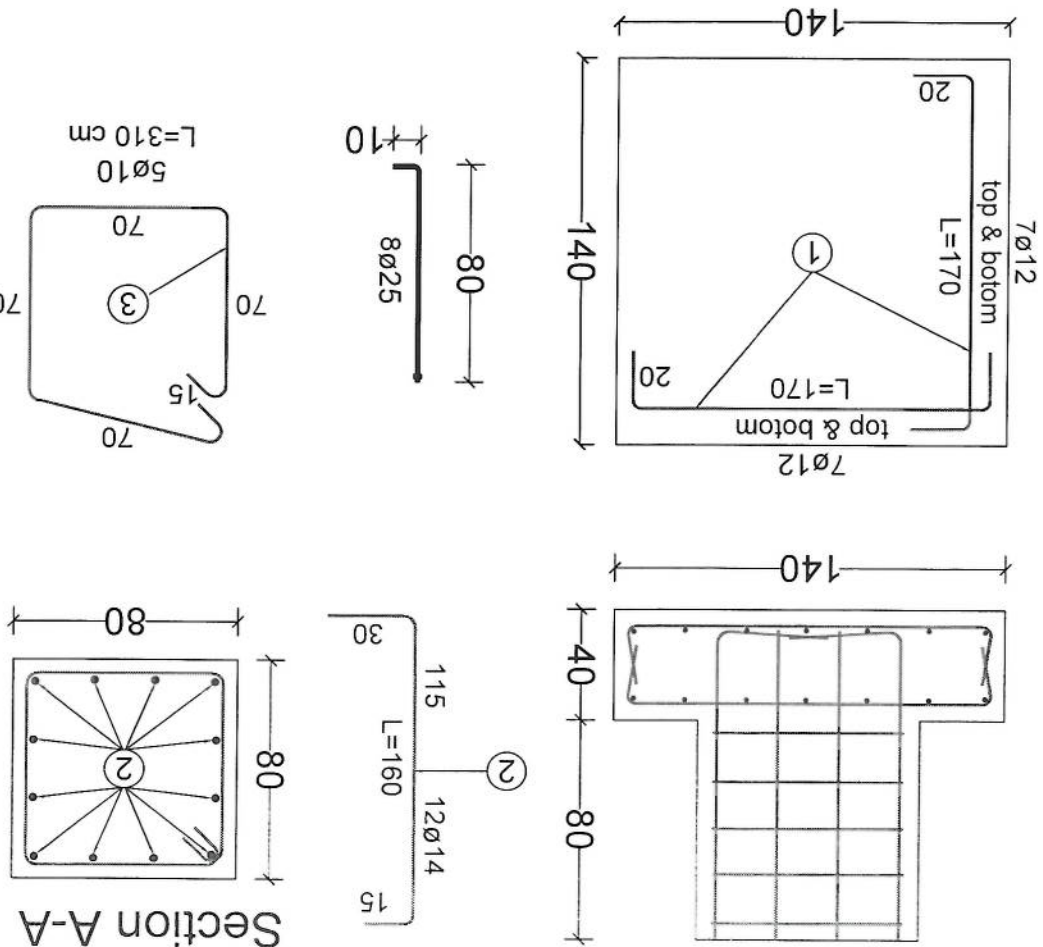


30m - Guyed Tower Foundation - 1 (For One Foundation)						
BAR TYPE	DIA (mm)	LENGHT (cm)	NO OF BARS	UNIT WT (kg/m)	TOTAL WT (kg)	
1	ø12	170	28	0.89	34.18	
2	ø14	160	12	0.89	20.83	
3	ø10	310	5	0.62	13.45	
TOTAL WEIGHT OF STEEL, (kg)					69	
LEAN CONCRETE VOLUME, (Cu.m)					0.12	
REINFORCED CONCRETE VOLUME, (Cu.m)					0.91	
EXCAVATION, (Cu.m)					2.55	
REINFORCEMENT STEEL, S420						
CONCRETE, C20						

Handwritten signature in blue ink.

Foundation For Cable - 2

Section B-B

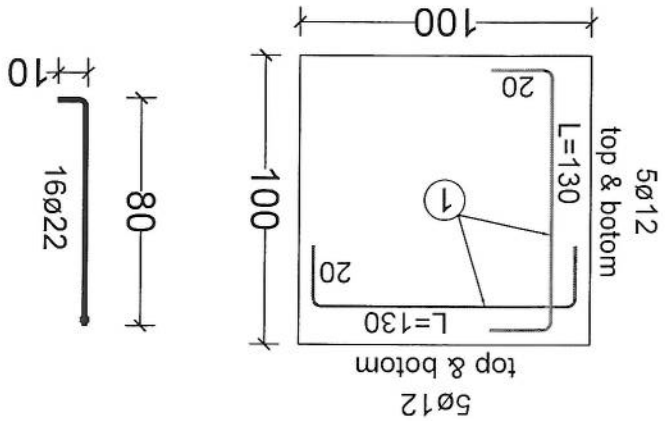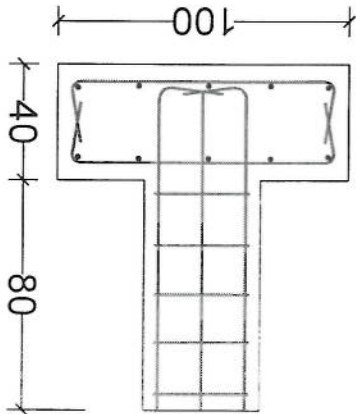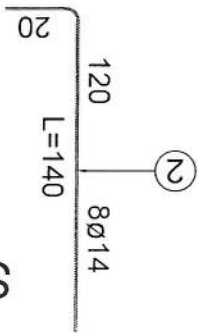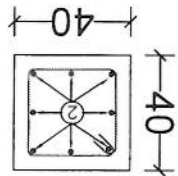

30m - Guyed Tower Foundation - 1 (For One Foundation)						
BAR TYPE	DIA (mm)	LENGHT (cm)	NO OF BARS	UNIT WT (kg/m)	TOTAL WT (kg)	
1	ø12	130	20	0.89	19.94	
2	ø14	140	8	0.89	10.32	
3	ø10	140	5	0.62	6.08	
TOTAL WEIGHT OF STEEL. (kg)					36	
LEAN CONCRETE VOLUME. (Cu.m)					0.12	
REINFORCED CONCRETE VOLUME. (Cu.m)					0.4	
EXCAVATION. (Cu.m)					1.87	
REINFORCEMENT STEEL.					S420	
CONCRETE.					C20	

[Handwritten signature]

33	مساحت موجود (طول عرضی)	40X30
34	مساحت مورد نیاز سازه (طول عرضی)	15X15
35	توجهات احاطه در صورت ضرورت	ضرورت ندارد
36	محال بود داشتن دارد در صورت ضرورت	ضرورت ندارد
37	تور (کشی روی زمین یا سقف سازه)	هر قسم که شرکت خواسته باشد
38	ارتفاع تور مورد نیاز	30 متر
39	امکانات وصل و اتصالات سازه (TX type)	دارد
40	سازه بان و سازه برای مختار (BTS and all racks)	ضرورت دارد
41	سازه بان و سازه برای مختار و تاور	ضرورت دارد
42	امکانات نصب سازه	دارد
43	سازه کافی برای سوله موجود است؟	دارد
44	برق شهری در سازه وجود دارد؟	ندارد
45	فاصله برج برق از سازه سازه	
46	نیم سروی	ولایت غزنی
47	نام	احمد خالد
48	دیتالیزاسیون	BSS
49	شماره	744417445
50	سکین سازه سازه (تزیین و نصب و نیم سروی شود)	
51	مکانهای پائین و مرتفع از سازه کشته شود	
52	خط دید وصل مایکروویف یا آنتن از سازه باید چک و تأیید شود	چک گردیده است
53	خدمات سازه در سازه موجود است؟	موجود است
54	کیفیت خدمات سازه در سازه	کیفیت آن بسیار ضعیف است
55	نظرات:	ساحه ملاتور روستای بوده و نظر به کثرت مردم منطقه بسیار پر نویز می باشد و همچنین سازه های زیادی را تحت پوشش قرار می دهد