
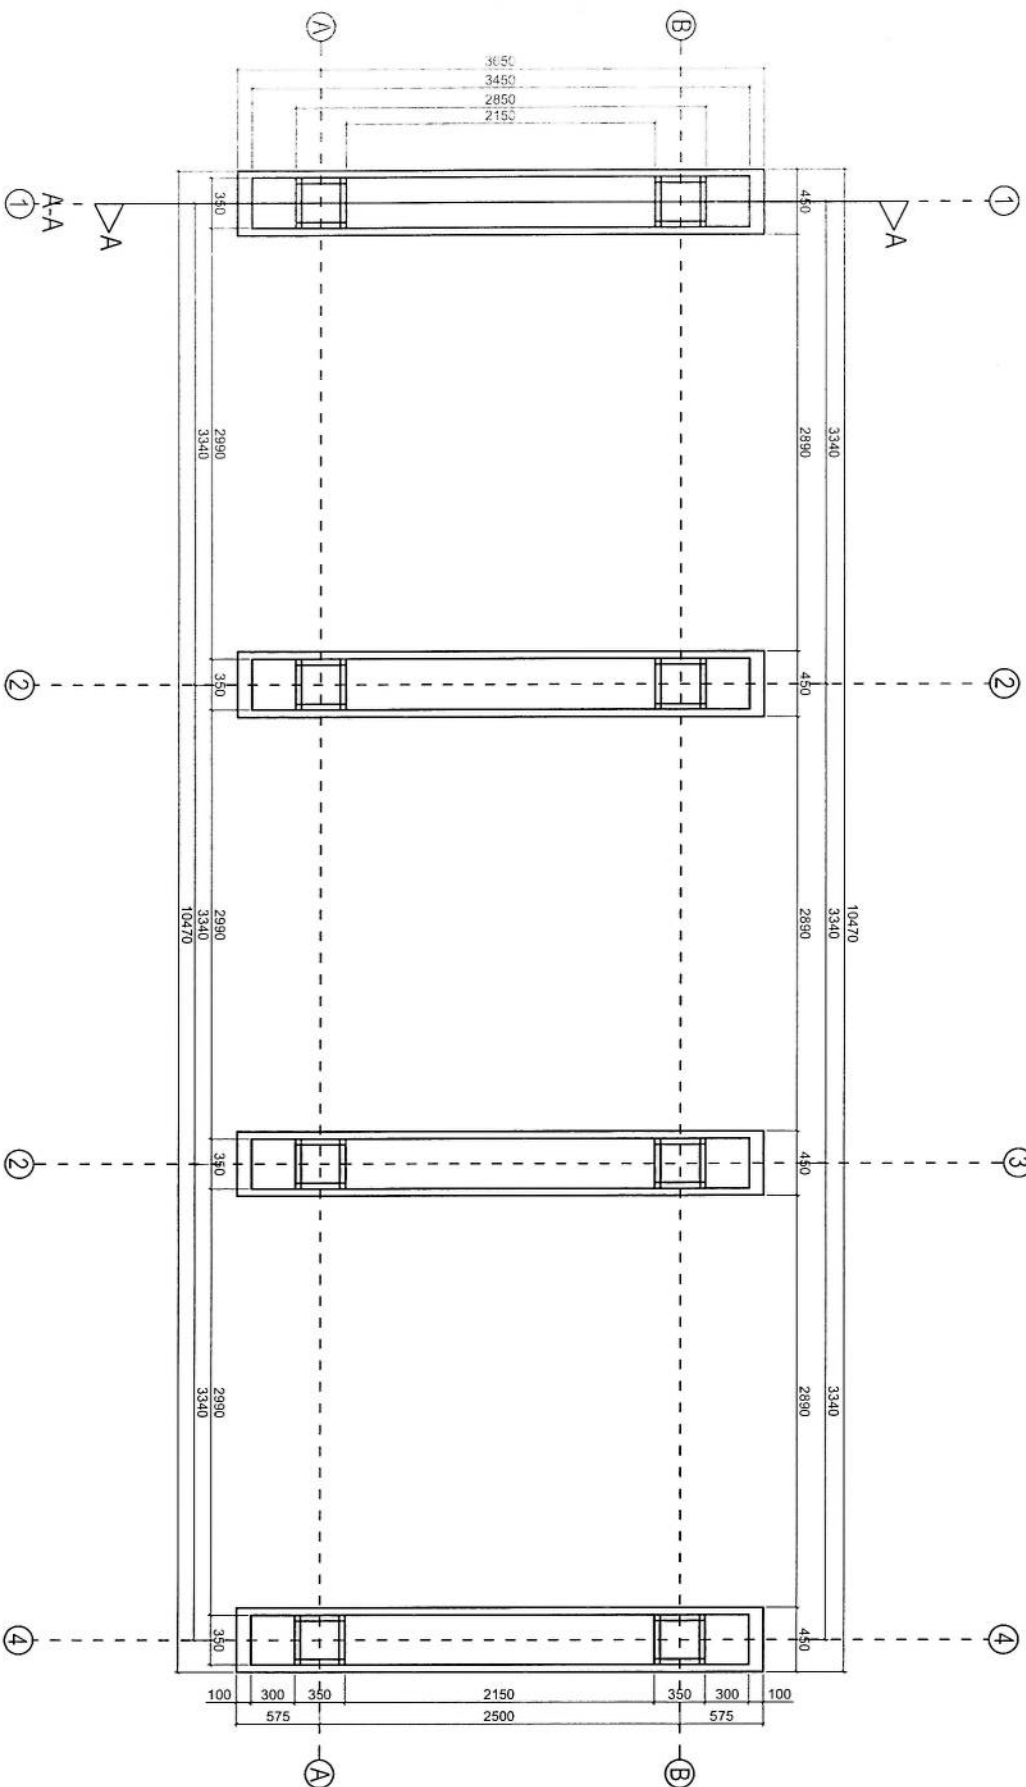


Site ID	HEL092	Candidate#	A
New Lat	30.425141	New Long	63.569251
Location Name			
Mirabad- mountin		District	Disho
		Province	Helmand
Type of Property			
Private?		Gov?	Yes
Primary agreement with owner done?		NA?	
Property owner contact			
Contract Agreement Negotiated?			
Yes:		No:	
Ongoing:			
Site type			
RT:	GF:		
Desert level	Hill	Mountainouse	City
Land type		Rural	Rocky
Access Road available			
Yes:		No: yes	
Length: 500 m		Width "m": m	
GF	GM	Yes	RT
Needed tower height		30m	
Boundary wall needed		One side:	
Boundary wall length		2 sides:	
Guardroom needed		3 sides:	
Toilet/Washroom		4 sides: ye	
Wall Fence needed		15	
RT site		Yes:	
Building type		Yes:	
No of floors		15	
Building height			
RT available area			
Location photo record			
General view		Panaromic (45°) 8 photos	
Access Direction 3phs			
Surveyed by:			

Comments:

[Handwritten signature]

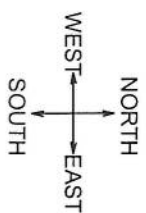

REVISION RECORDS			
REVISION NO.	DATE	DESCRIPTION	
1	13/06/2025	ISSUE DATE	DRG NO: 01

LEGEND:

PROJECT TITLE / NO:

GSM SITES

مکان های GSM

DRAWING TITLE:

SOLAR FOUNDATION PLAN

پلان بنیاد خورشیدی

DRAWN BY:
CIVIL TEAM

CHECKED BY:

APPROVED BY:

SCALE: 1:500

ACTUAL DATE: 13/06/2025

ISSUE DATE:

OWNER: AFGHAN TELECOM

مالك: افغان تيليكوم

Solan Telecommunication Company KASUL AFGHANISTAN

01 SOLAR FOUNDATION PLAN

03 REF: A101

SCALE: 1:500

Foundation Plan

REVISION RECORDS		
تسجيل التغييرات		
REVISION NO رقم التغيير	DATE تاريخ	DESCRIPTION الوصف

LEGEND:

PROJECT TITLE/NO:

GSM SITES

عنوان پروژہ:
مسئولیت های دانش جوی اسام

DRAWING TITLE:

SOLAR FOUNDATION SECTION

قطع تہذیب سولہ

DRAWN BY:

24

CHECKED BY: مُتَرَبِّطٌ

مفتی رولہ

APPROVED BY: مستقر:

مستقر و ای

SCALE: _____

DATE	1500
------	------

DRG.NO: 02	ISSUE DATE:
------------	-------------


40

OWNER: Jim Sch...

• Jim Sullivan

Salam Telecomunication Company

KABUL
AFGHANISTAN

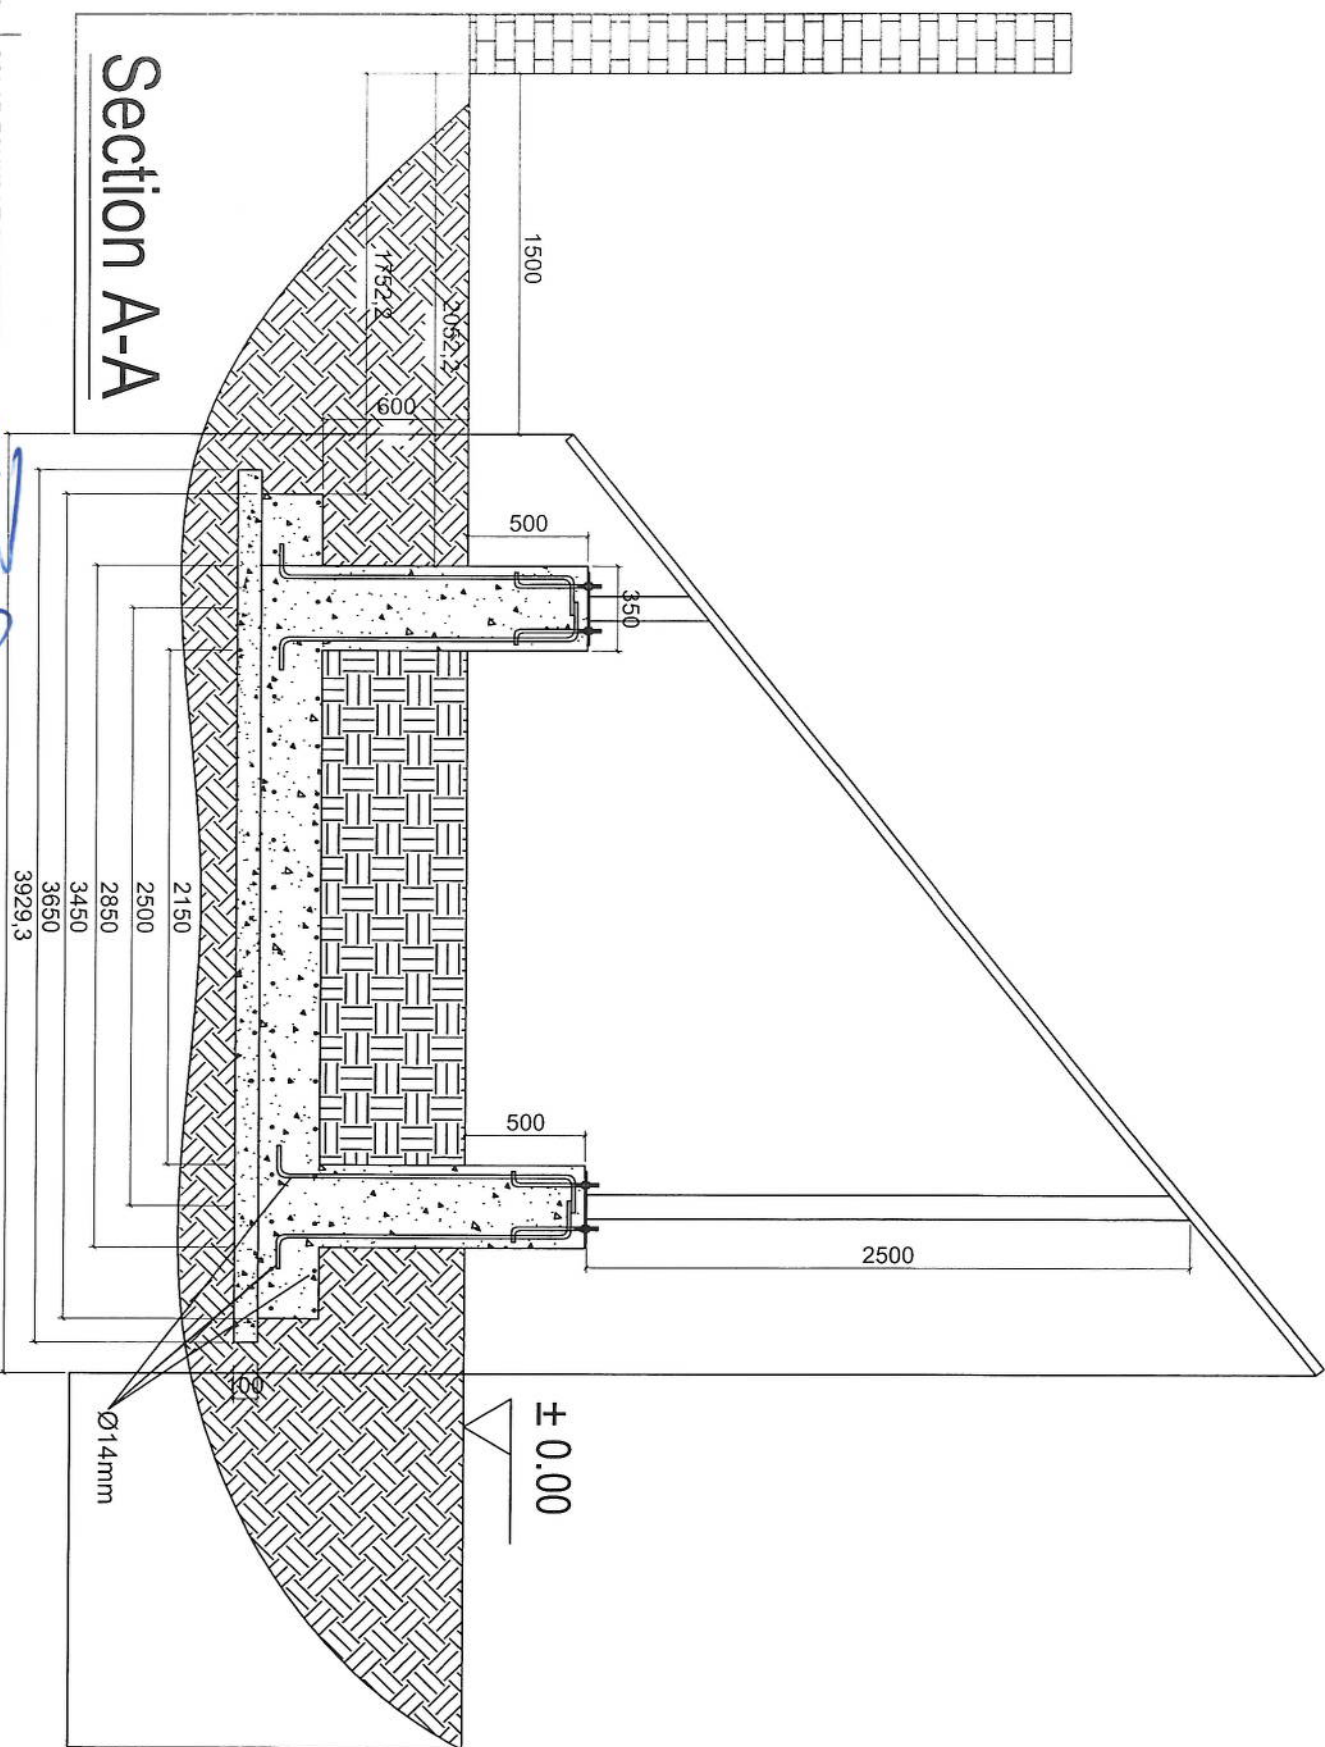


Section A-A

02 SOLAR FOUNDATION SECTION

03 | REF. A201


SCALE: 1:300

1:300

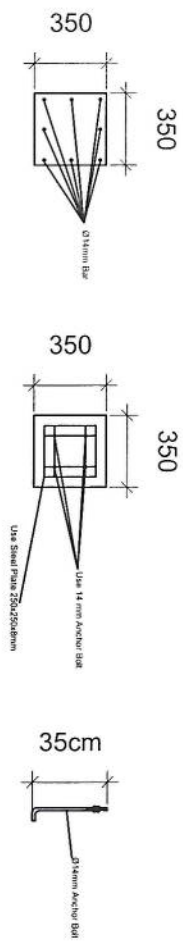

Column Detail

Foundation Isometric Plan

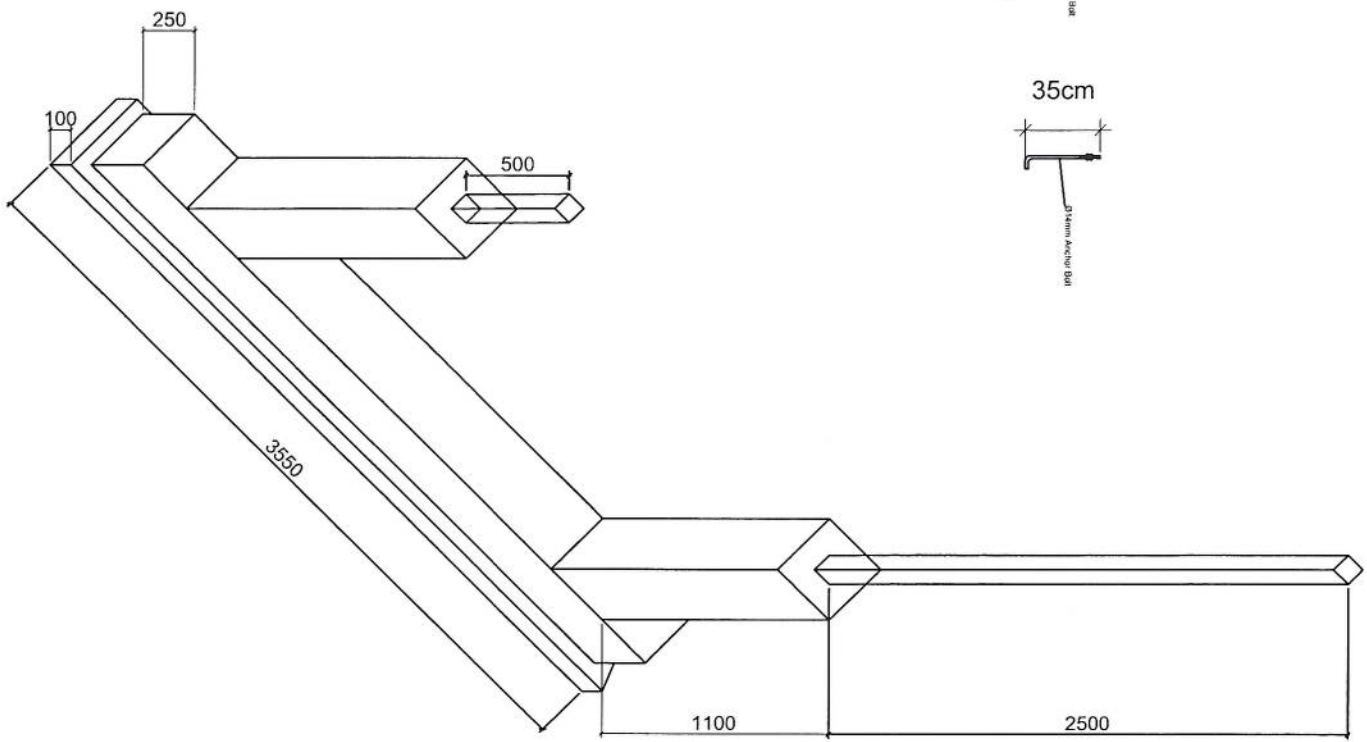

REVISION RECORDS	
REVISION NO	DESCRIPTION
1	مراجعه
2	تصحيح

LEGEND:

PROJECT TITLE / NO:

GSM SITES
موقع های GSM

DRAWING TITLE:

SOLAR SYSTEM SECTION
قطع سولار

DRAWN BY:
CIVIL TEAM


CHECKED BY:

APPROVED BY:

SCALE: 1:350
ACTUAL DATE: 13/04/2025
ISSUE DATE: DRG NO: 03

OWNER:
AFGHAN TELECOM

[Handwritten Signature]

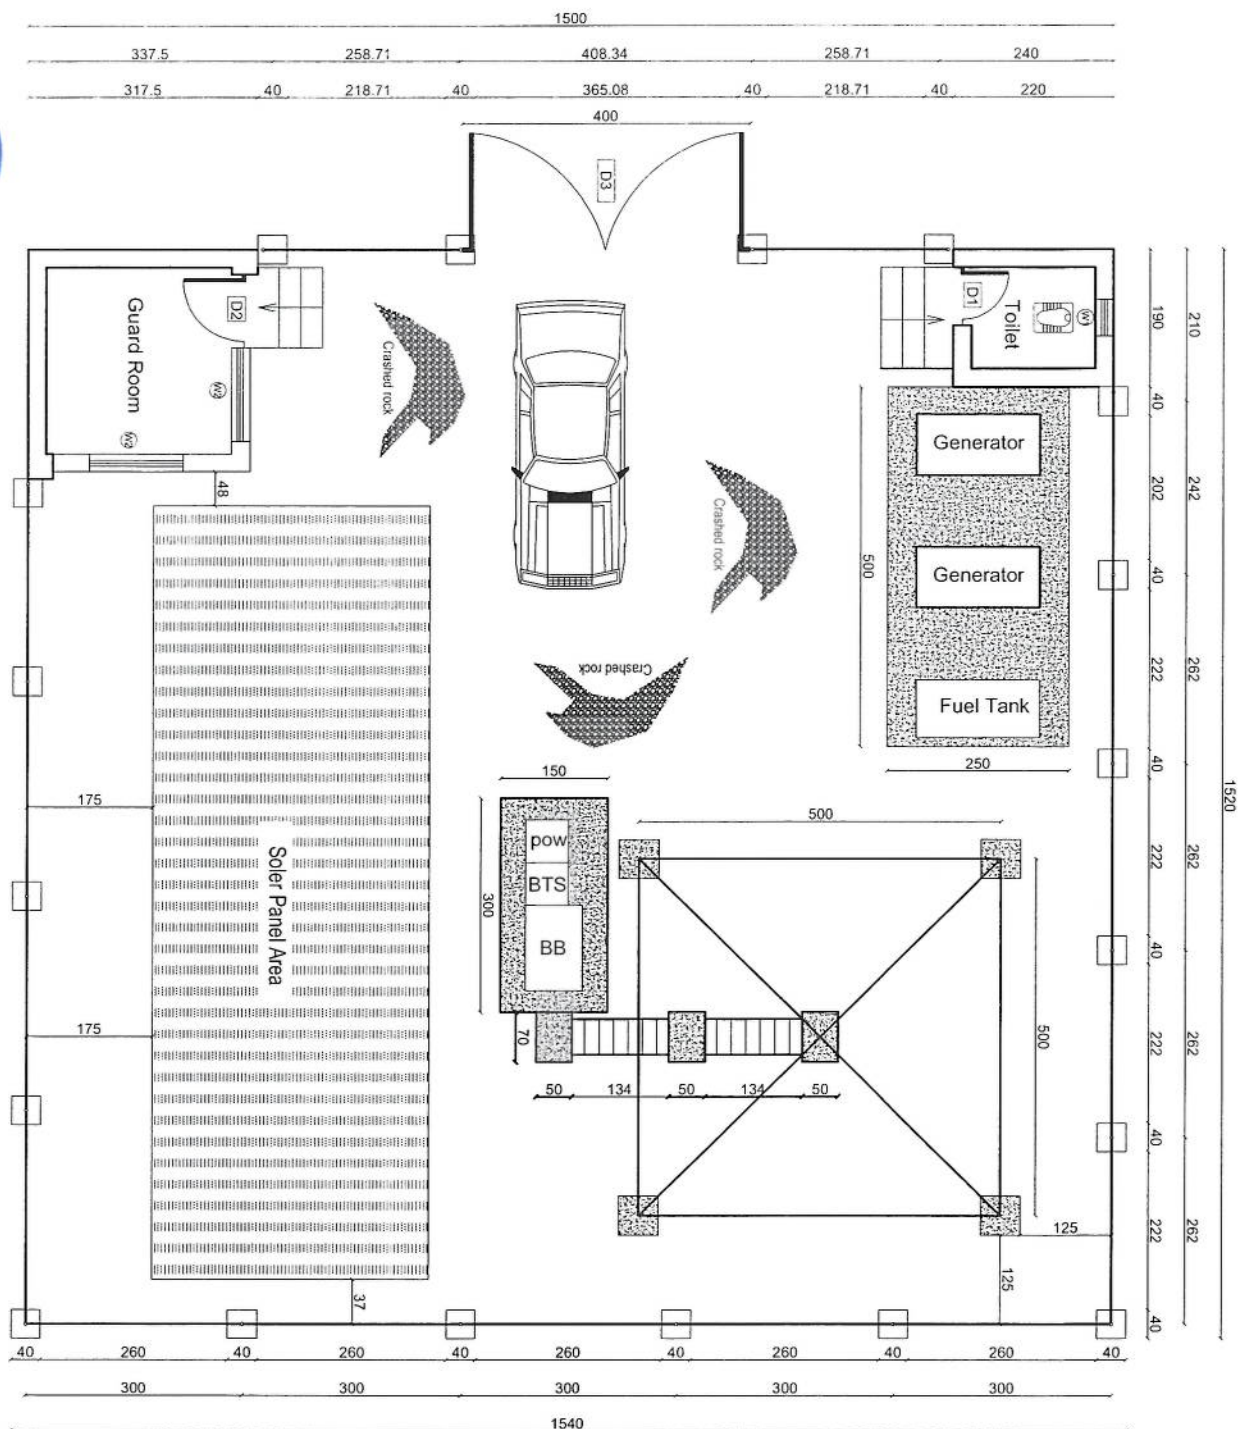

REVISION RECORDS		
سجل التغييرات		
REVISION NO رقم التغيير	DATE تاريخ	DESCRIPTION الوصف

LEGEND:

CRASHED ROCK	See
POC	See <i>POC</i>

(W1) WINDOWS TYPE 1
 ۱/۲ ۳/۴ ۵/۶ ۶۱۲ ۶۱۳/۶۱

PROJECT TITLE / NO.:GSM SITES

عنوان پروژہ:

مسئلت های حی انس ام

DRAWING TITLE:

SITE PLAN WITH FENCE WALL
 1:10000DRAWN BY:CIVIL TEAM

CHECKED BY:

APPROVED BY:


SCALE:

ACTUAL DATE: 03/03/2003


ISSUE DATE:

AFGHAN TELECOM


303

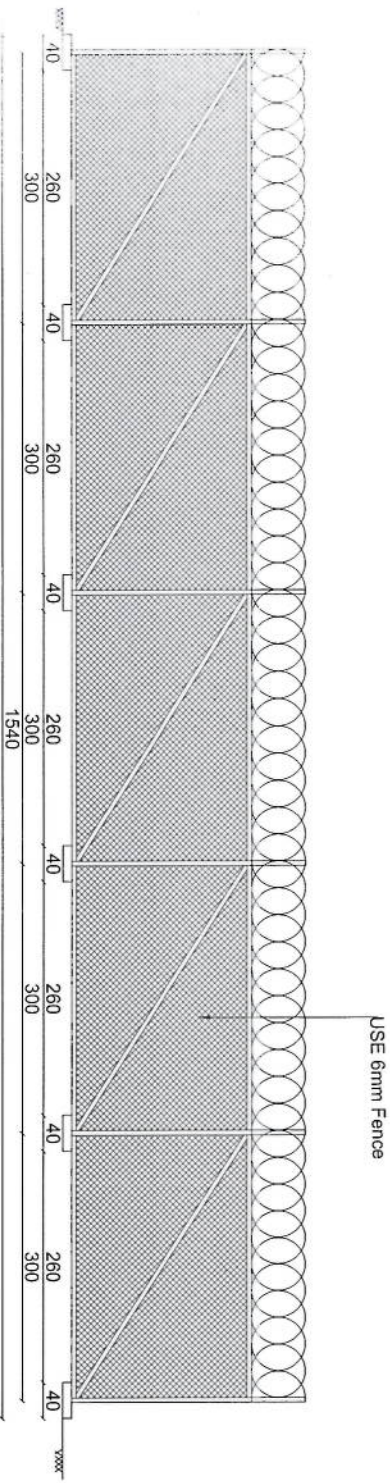

EAST ELEVATION

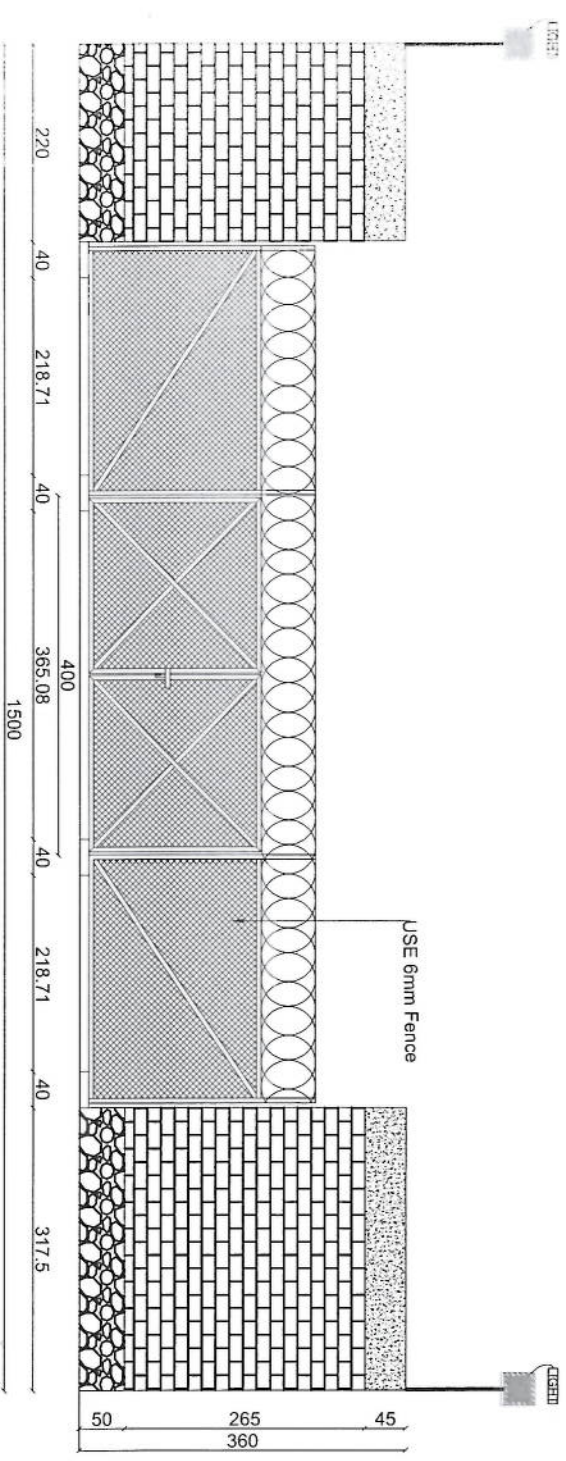

WEST ELEVATION

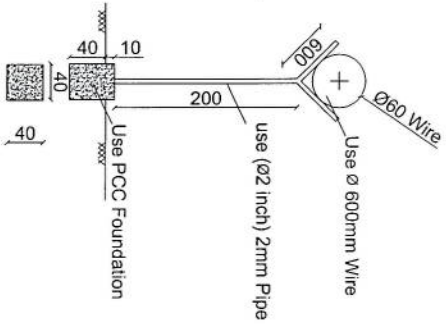

REVISION RECORDS	
REVISION NO	DESCRIPTION
01	Initial
02	Revised

LEGEND:	
	BRICK FINE
	STONE MASONRY
	PCC PLASTER
	600mm WIRE
	2mm PIPE
	LIGHT

PROJECT TITLE / NO:

GSM SITES

DRAWING TITLE:

FENCE WALL ELEVATIONS & DETAILS

DRAWN BY:

CIVIL TEAM

CHECKED BY:

APPROVED BY:

SCALE: 1:100

ACTUAL DATE: 23.02.2025

ISSUE DATE: DRG. NO. 02

OWNER: ARGHAN TELECOM

02 WALL ELEVATIONS & DETAILS

09 REF: A102

SCALE: 1:100

09 REF: A102

Salwa Telecommunication Company
KABUL
AFGHANISTAN

REVISION RECORDS	
REVISION NO	DESCRIPTION
01	Issued for construction
02	Issued for construction
03	Issued for construction
04	Issued for construction

LEGEND:

	BRICK
	STONE MASONRY
	PCC
	WINDOWS TYPE 1
	DOOR TYPE 1
	GROUND LEVEL

PROJECT TITLE / NO:

GSM SITES

طرح سایت GSM

DRAWING TITLE:

TOILET

تویلت

DRAWN BY:

CIVIL TEAM

تیم عمران

CHECKED BY:

تایید کننده

APPROVED BY:

تایید کننده

SCALE: 1:50

ACTUAL DATE: 23/02/2025

ISSUE DATE: 23/02/2025

DRG NO: 04


OWNER: AFGHAN TELECOM

طرح کننده: افغان تیلیکام

Salam Telecommunication Company

افغان تیلیکام

AFGHANISTAN

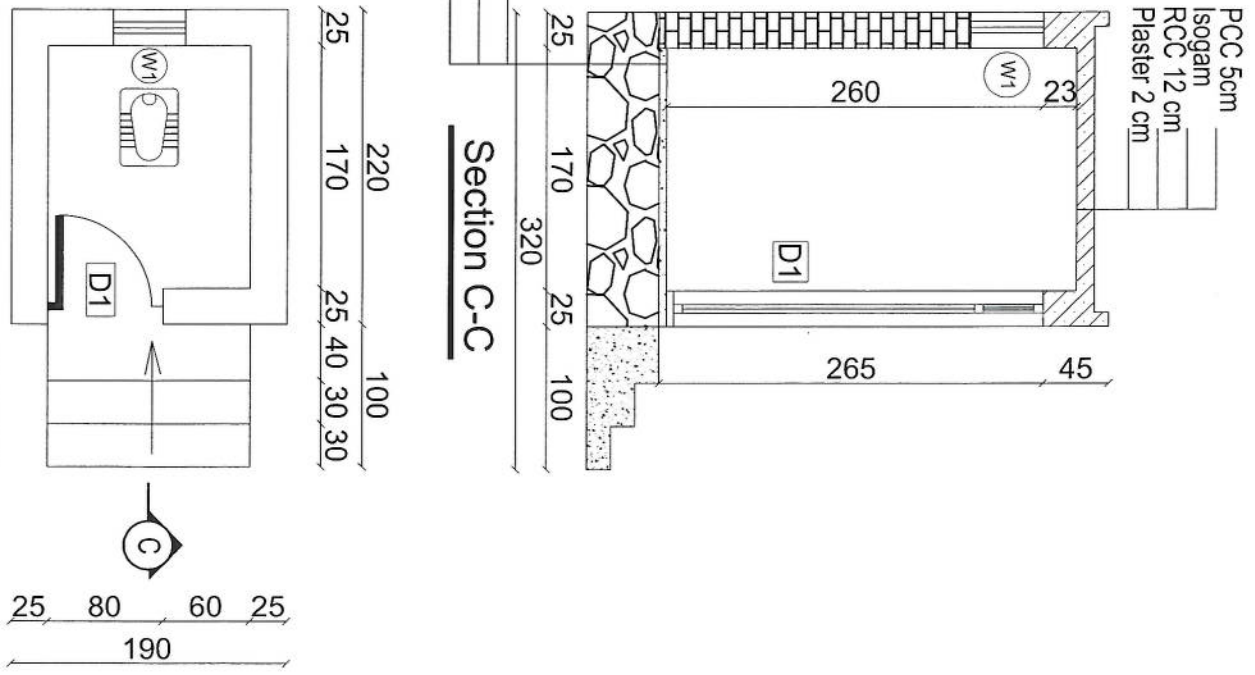

04 TOILET

09 REF. A104

SCALE: 1:50

REVISION RECORDS			
REVISION NO	DATE	DESCRIPTION	REVISION
01	23/02/2025	ISSUE DATE	05

LEGEND:	SYMBOL	DESCRIPTION
W1	W1	WINDOW TYPE 1
W2	W2	WINDOW TYPE 2
D1	D1	DOOR TYPE 1
D2	D2	DOOR TYPE 2
D3	D3	DOOR TYPE 3

PROJECT TITLE / NO:	GSM SITES
05	09

DRAWING TITLE:	DOORS & WINDOWS DETAILS
05	09


DRAWN BY:	CIVIL TEAM
05	09

CHECKED BY:	OWNER:
05	09


APPROVED BY:	SCALE:
05	1:50

ACTUAL DATE:	ISSUE DATE:
23/02/2025	05


OWNER:	AFGHAN TELECOM
05	09

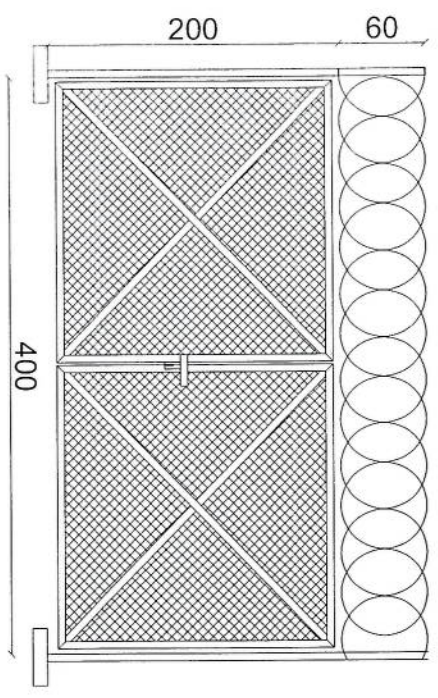

D3

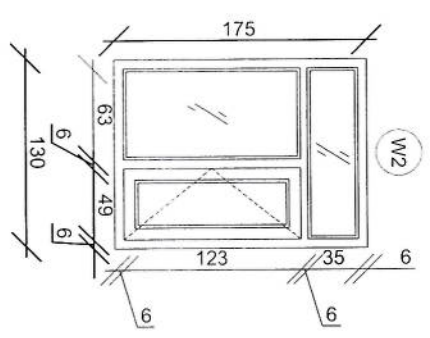


W2

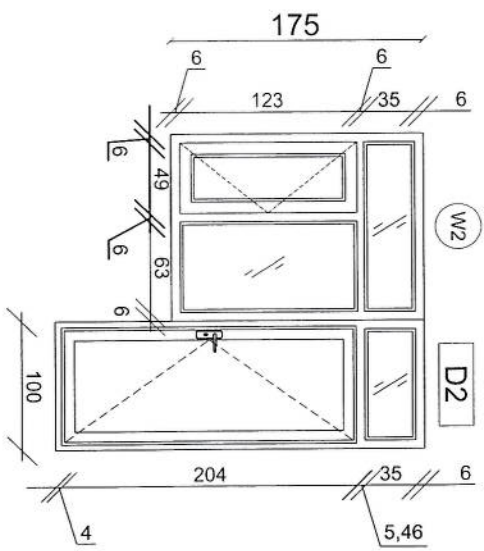


W2


D2

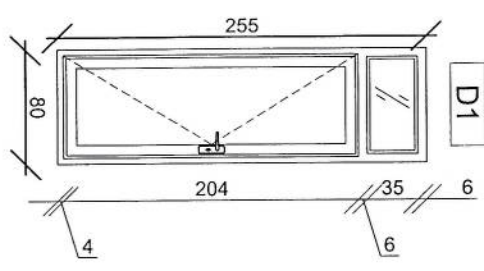

D1

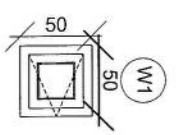


W1

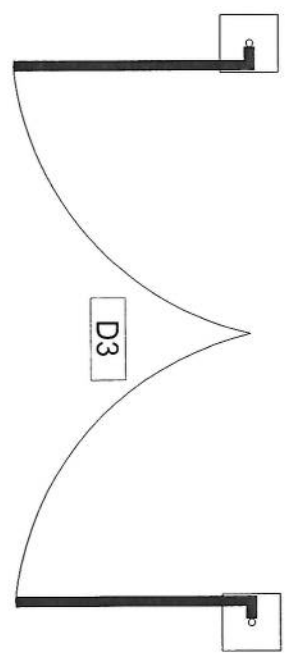


D3

- Notes:
1. The foundation is adopts reinforced concrete, the concrete is M20; (M20:compressive strength is 20N/mm2); the foundation lays on a 10cm thick crush stone pad;
 2. Ø12: mild steel,rebars strength 210N/mm2
 3. minimum concrete cover for rebar is 3.5cm,
 4. All units are in cm
 5. All edges of the Slab should be curve

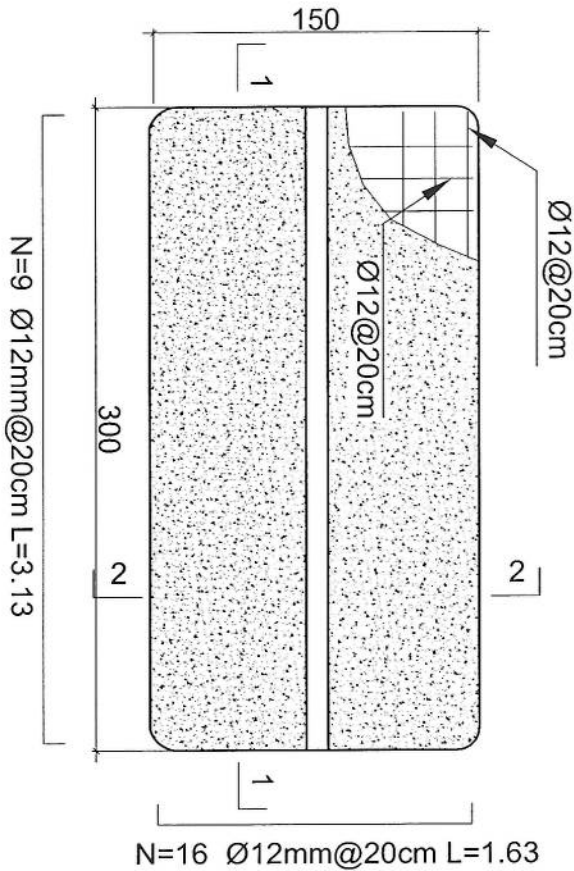


Outdoor BTS Foundation

1-1 section

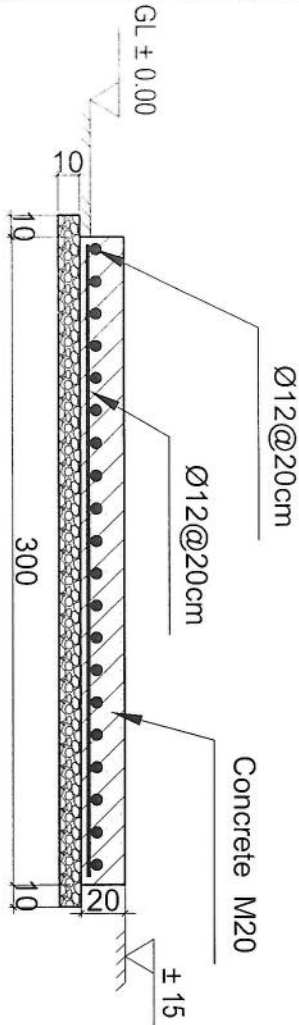

2-2 section

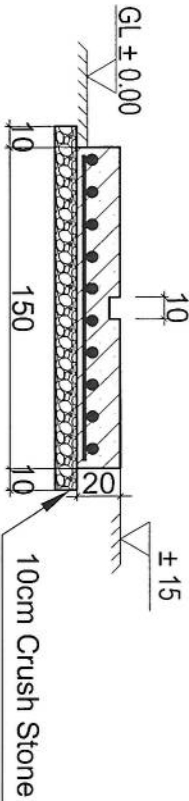

REVISION RECORDS	
REVISION NO	DESCRIPTION
1	Issued for construction

LEGEND:	Symbol
CHASSED ROCK	CHASSED ROCK
POC PLASTER	POC PLASTER
REINFORCED CONCRETE	REINFORCED CONCRETE
GROUND LEVEL	GROUND LEVEL

PROJECT TITLE / NO:

GSM SITES

DRAWING TITLE:

ZTE OUTDOOR BTS FOUNDATION

CIVIL TEAM

CHECKED BY:

APPROVED BY:

SCALE: 1:25

OWNER: ASGHAN TELECOM

REVISION RECORDS			
REVISION NO	DATE	DESCRIPTION	
1	23/02/2025	ISSUE DATE	09

LEGEND:	
CRACKED ROCK	FCR

PROJECT TITLE / NO:

GSM SITES

سایت های GSM

DRAWING TITLE:

SUN SHELTER FOR GENERATOR

سایه بان برای ژنراتور

DRAWN BY:

CIVIL TEAM

CHECKED BY:

APPROVED BY:

SCALE:

ACTUAL DATE:

23/02/2025

ISSUE DATE:





DRG NO: 09

OWNER:

AFGHAN TELECOM

Salami Telecommunication Company

KABUL AFGHANISTAN

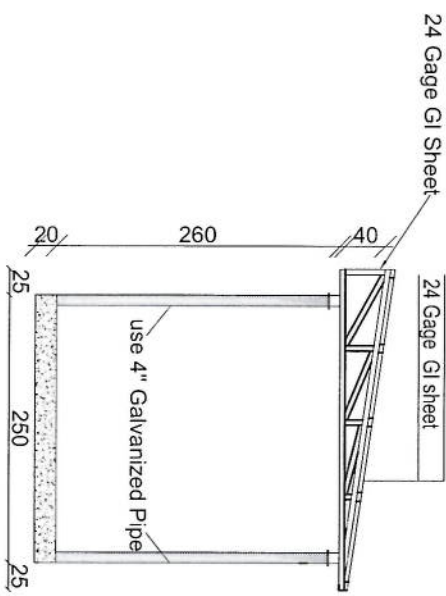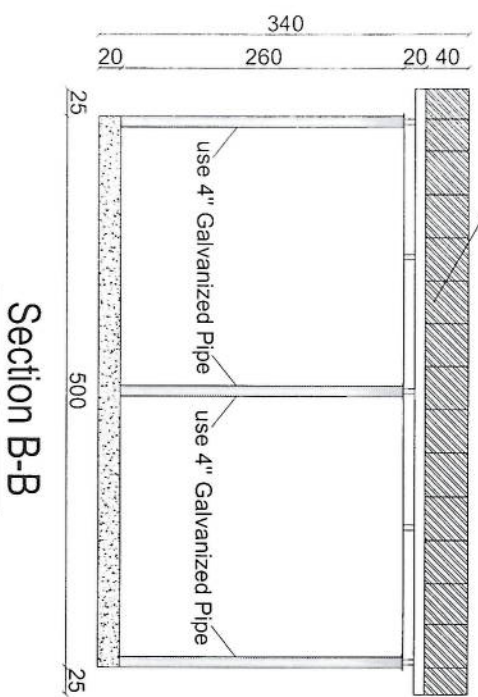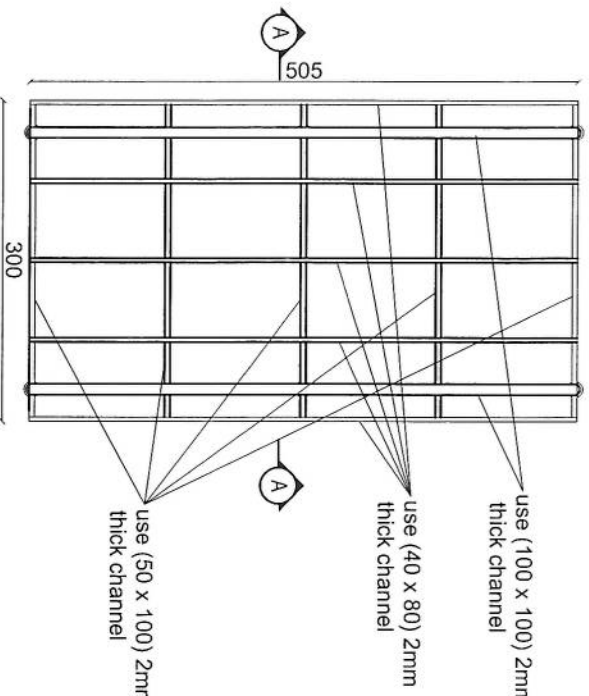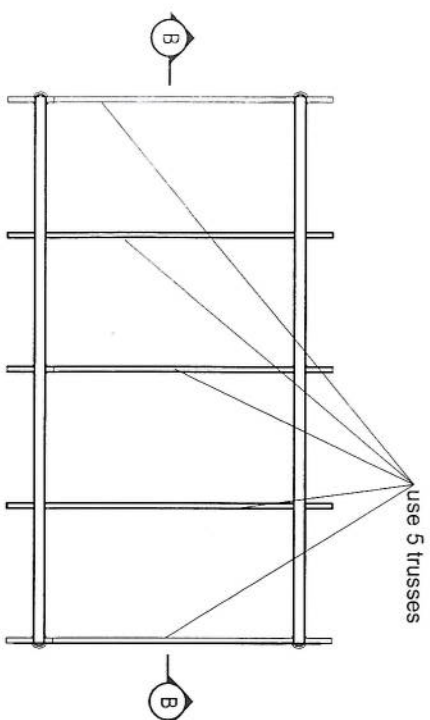

Section B-B

Section AA

Project No.:		Scale: 1/11		Ref. No. 00		Sheet No. 1	
Tower Type: TOWER NB		TOWERIST 					
Title :		NB TOWER 30m					
Project :		AFGHAN TELECOM					
Client :							
Rev.	Design	Drawn	Checked	Approved	Date	Description	
00	--	S. Ghodini	--	A. Solahshour	10/15/24	-	




Handwritten signature or initials in blue ink.


Qty	Specification
168	M12*40
48	M16*55

List Of Bolts - PANEL 3


SEC. 10-10

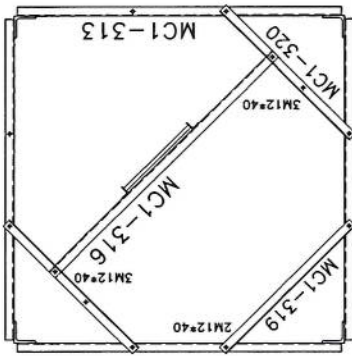



SEC. 9-9

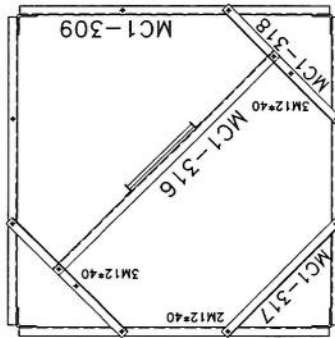

SEC. C-C


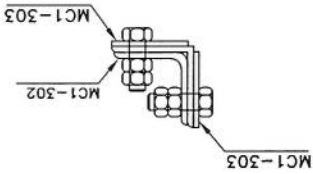


SEC. 8-8

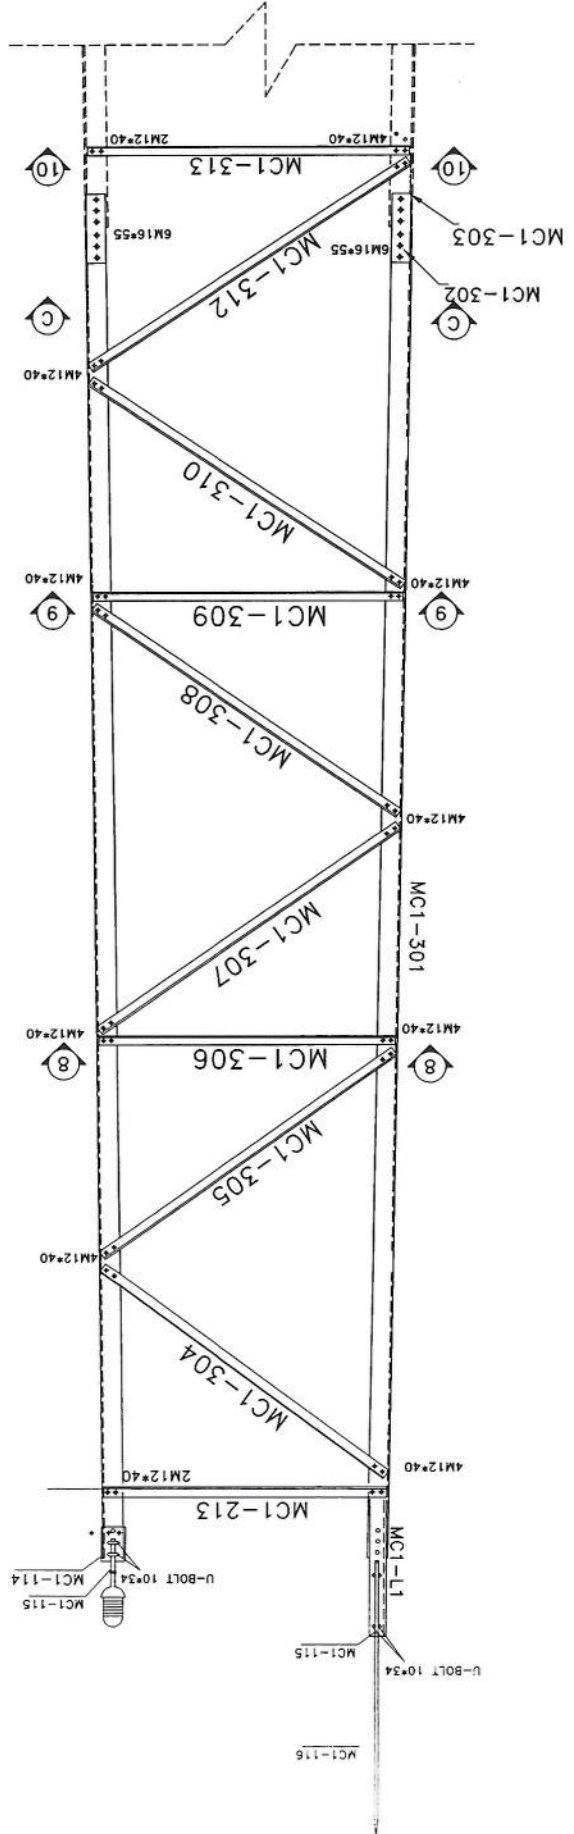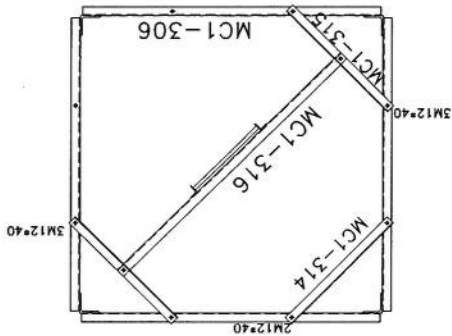


Handwritten signature or mark.


SEC. D-D

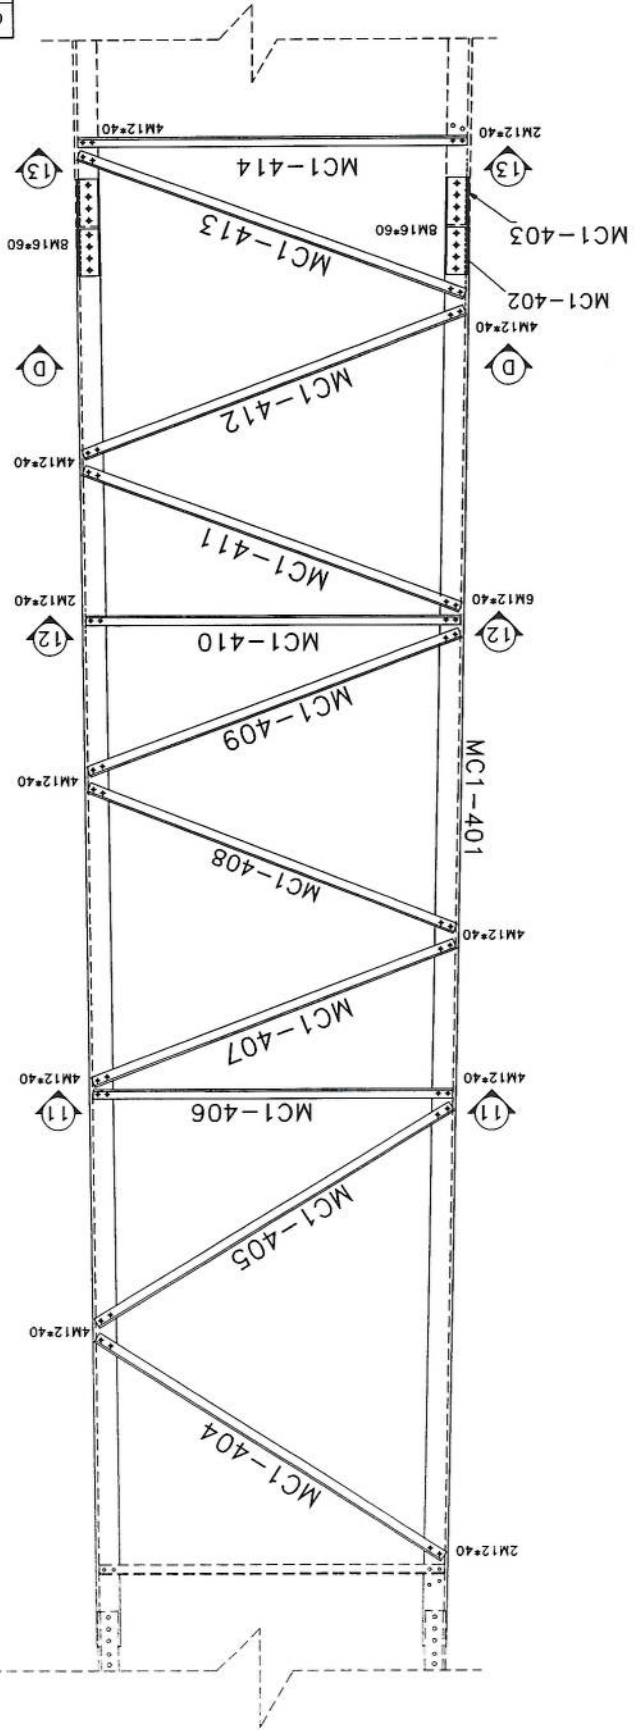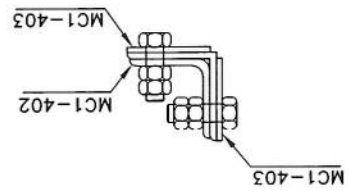


SEC. 13-13

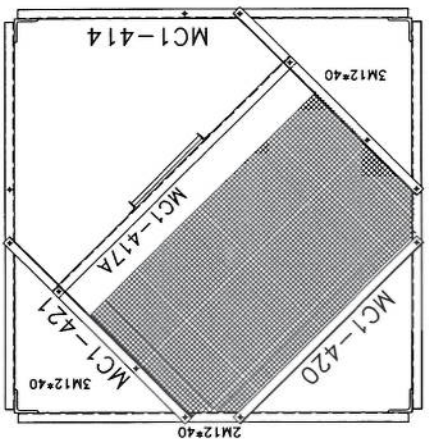

SEC. 12-12

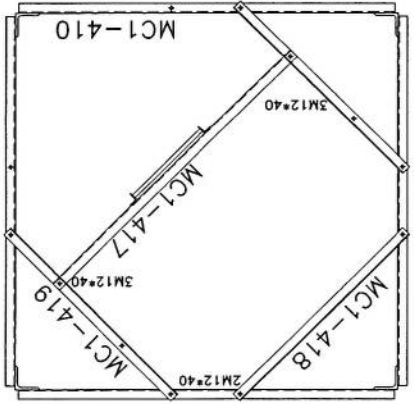

SEC. 11-11

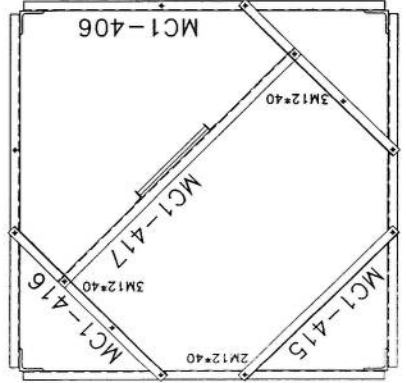

List of Bolts - PANEL 4

Specification	Qty
M12*40	200
M16*60	64

Project No.:		Scale: 1/11	Ref. No. 00	Sheet No. 2
Tower Type: TOWER NB		Title:		
Client:		Project:		
Rev.		Design	Drawn	Checked
00	--	--	S. Ghodit	A. Solahshour/13/202
01	--	--	--	--
02	--	--	--	--



Client: AFGHAN TELECOM
Title: NB TOWER 30m
Panel 2

Project No.:		Scale: 1/11		Ref. No. 00		Sheet No. 5	
Tower Type: TOWER NB		Title:		NB TOWER 30M		PANEL 3	
Client:		Project:		AFGHAN TELECOM			
Rev.		Design		Checked		Approved	
02		--		--		A. Solahshour	
01		--		--		10/13/24	
00		--		--		Description	




Handwritten signature in blue ink.


SEC. E-E

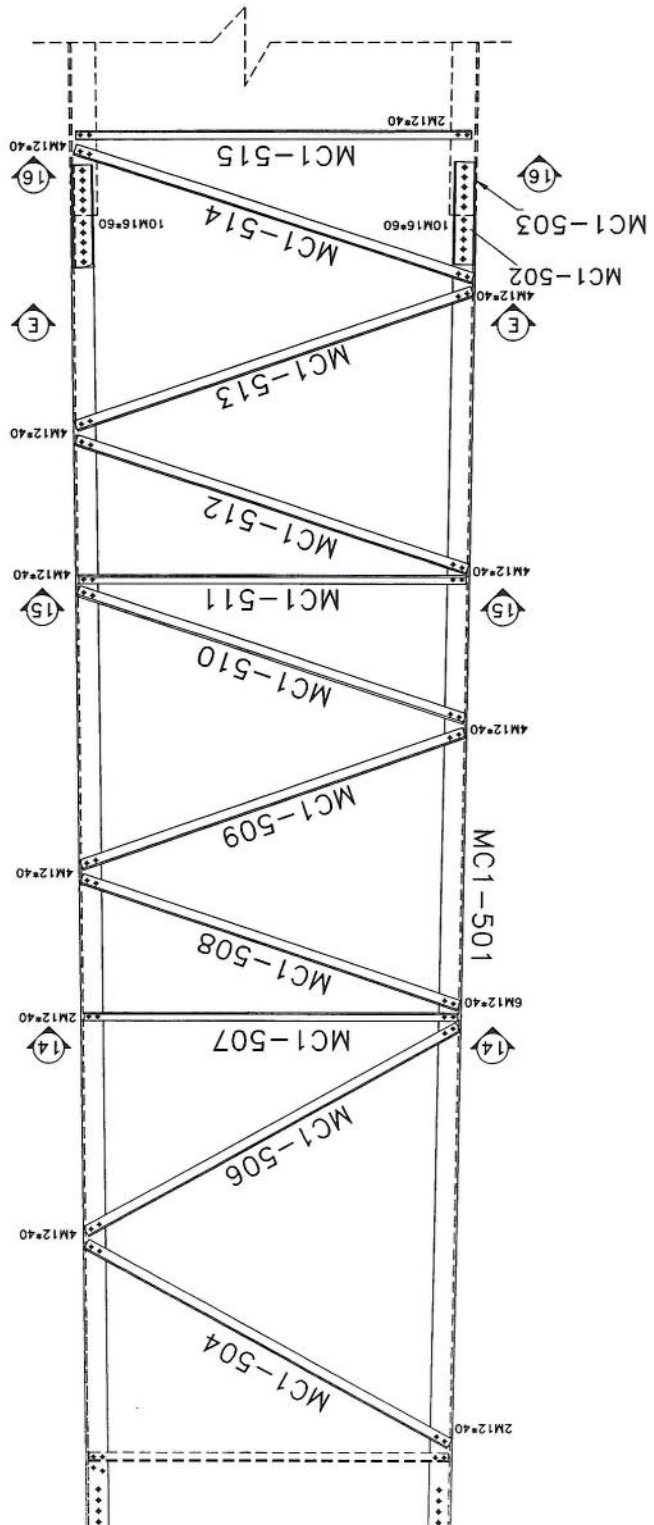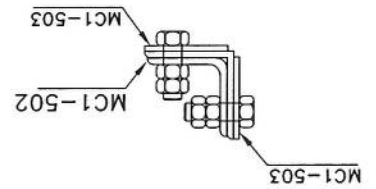


SEC. 16-16

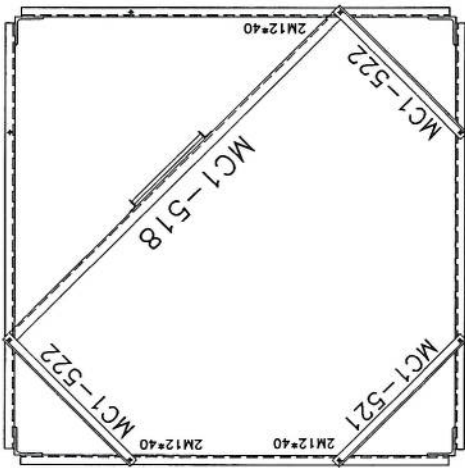

SEC. 15-15

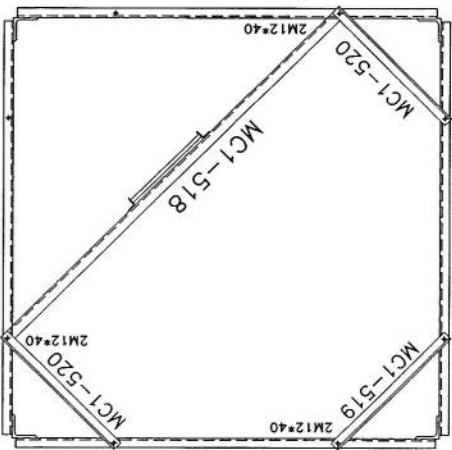






SEC. 14-14

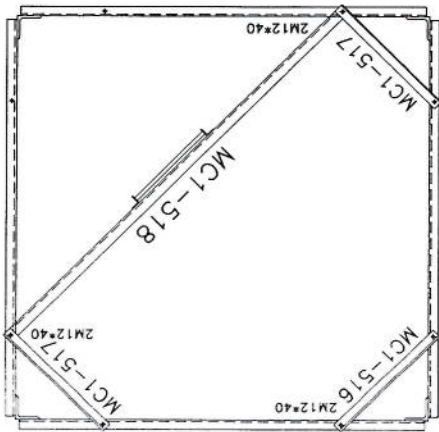

List Of Bolts - PANEL 5	
Specification	Qty
M12*40	194
M16*60	80

Project No.: _____		Scale: 1/11		Rev. No. 00		Sheet No. 6	
Tower Type: TOWER NB		Title: NB TOWER 30M PANEL 4					
Client: _____		Project: AFGHAN TELECOM					
Rev.	Design	Drawn	Checked	Approved	Date	Description	
02	---	---	---	A. Solohshour	10/15/24	---	---
01	---	---	---	---	---	---	---
00	---	---	---	---	---	---	---



Handwritten signature

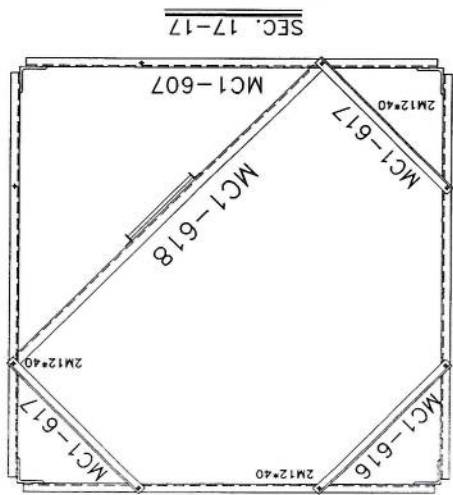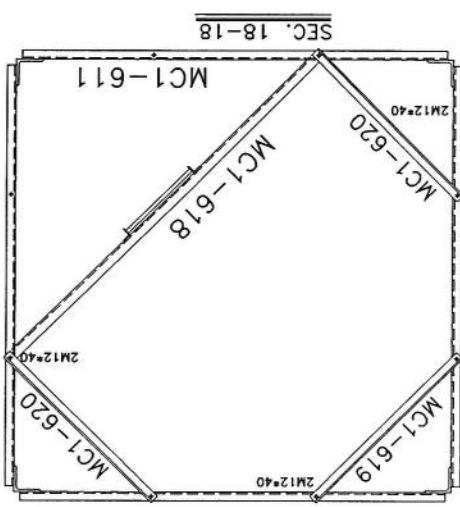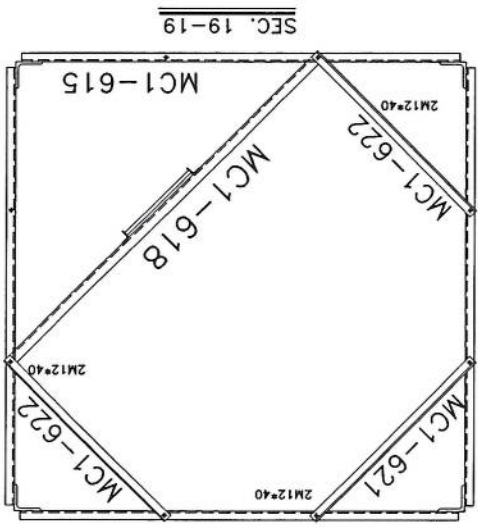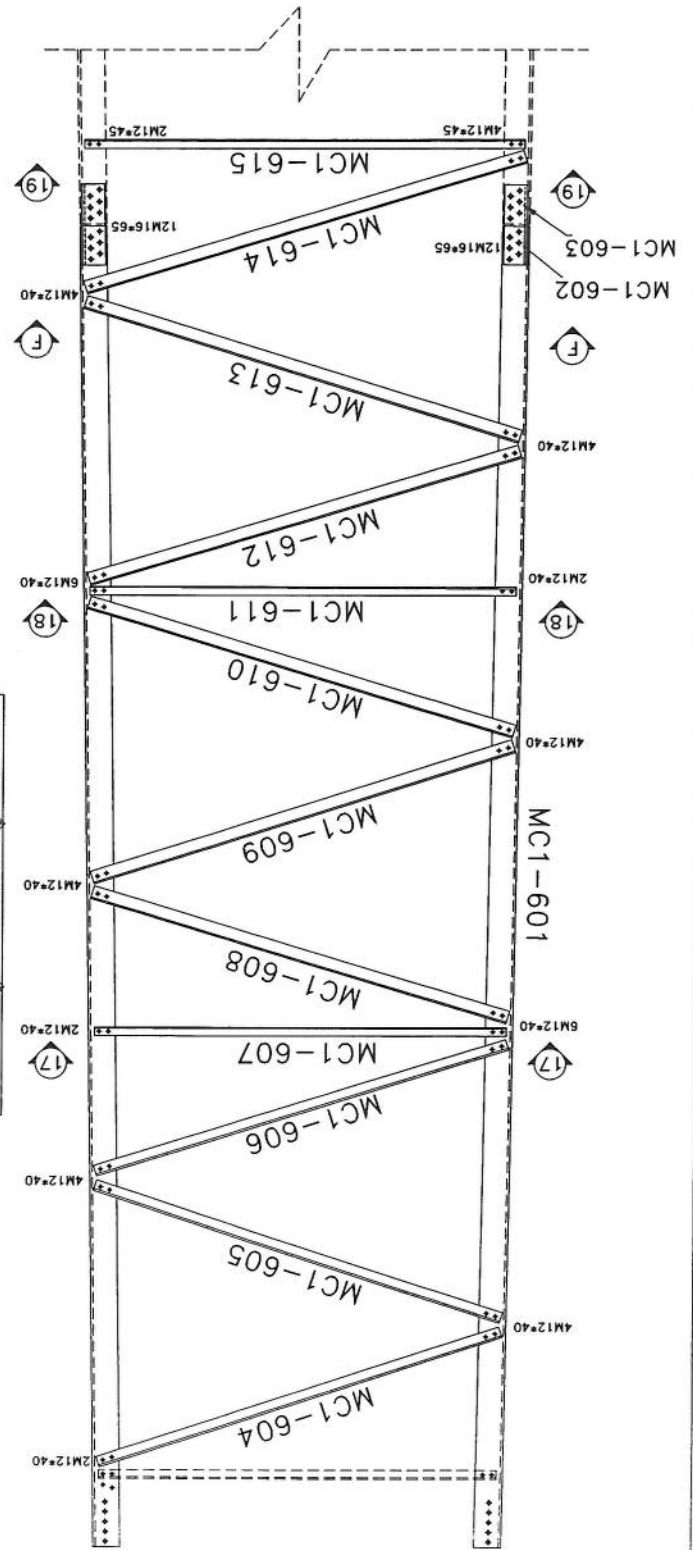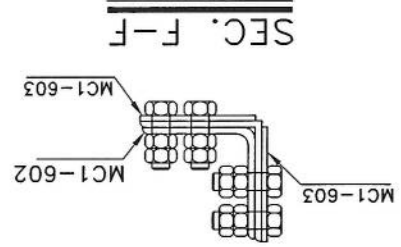


List Of Bolts - PANEL 6

Specifcation	Qty
M12x40	186
M12x45	24
M16x65	96


Handwritten signature

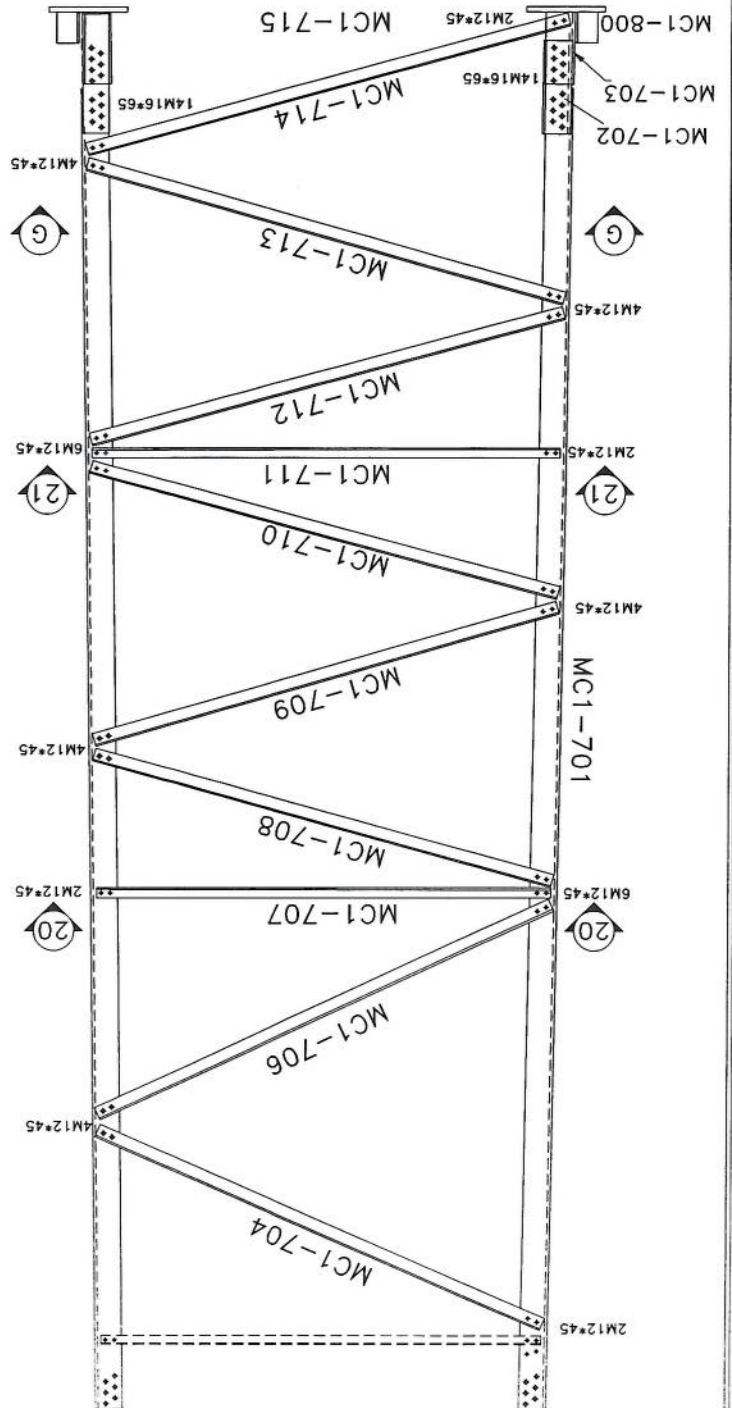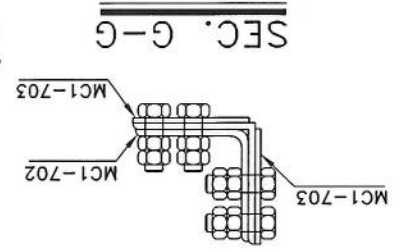

SEC. 21-21

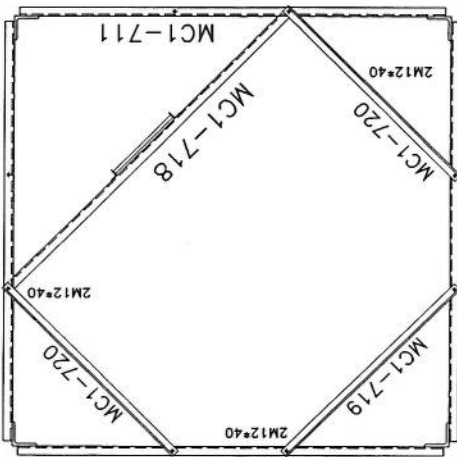

SEC. 20-20

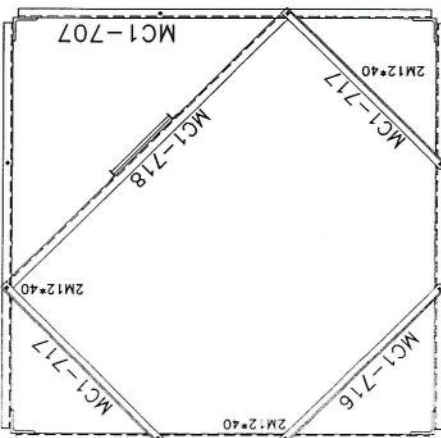

Project No.: 1/11		Ref. No. 00		Sheet No. 5	
Tower Type: TOWER NB		Title: NB TOWER 30M		PANEL 5	
Client: AFGHAN TELECOM		Project: AFGHAN TELECOM		PANEL 5	
Rev.	Design	Drawn	Checked	Approved	Description
00	--	S. Ghafari	--	A. Solishour	10/15/24
01	--	--	--	--	--
02	--	--	--	--	--

List Of Bolts - PANEL 7	
Specification	Qty
M12*45	18
M12*45	176
M16*65	112





Project No.:		Scale: 1/11		Ref. No. 00		Sheet No. 12																											
Tower Type: TOWER NB		Title : NB TOWER 30M PLATFORM 3M																															
		Project : AFGHAN TELECOM																															
		Client :																															
		<table><tr><td>Rev.</td><td>Design</td><td>Drawn</td><td>Checked</td><td>Approved</td><td>Date</td><td>Description</td></tr><tr><td>00</td><td>--</td><td>S.Ghadiri</td><td>--</td><td>A.Salahshour</td><td>10/13/24</td><td>--</td></tr><tr><td>01</td><td>--</td><td>S.Ghadiri</td><td>--</td><td>A.Salahshour</td><td>01/02/24</td><td>--</td></tr><tr><td>02</td><td>--</td><td>S.Ghadiri</td><td>--</td><td>A.Salahshour</td><td>01/03/11</td><td>--</td></tr></table>						Rev.	Design	Drawn	Checked	Approved	Date	Description	00	--	S.Ghadiri	--	A.Salahshour	10/13/24	--	01	--	S.Ghadiri	--	A.Salahshour	01/02/24	--	02	--	S.Ghadiri	--	A.Salahshour
Rev.	Design	Drawn	Checked	Approved	Date	Description																											
00	--	S.Ghadiri	--	A.Salahshour	10/13/24	--																											
01	--	S.Ghadiri	--	A.Salahshour	01/02/24	--																											
02	--	S.Ghadiri	--	A.Salahshour	01/03/11	--																											



Handwritten signature in blue ink.

List Of Bolts - LADDER	
Specification	Qty
M12*45	6
RBM10x50	6

SECTION A-A

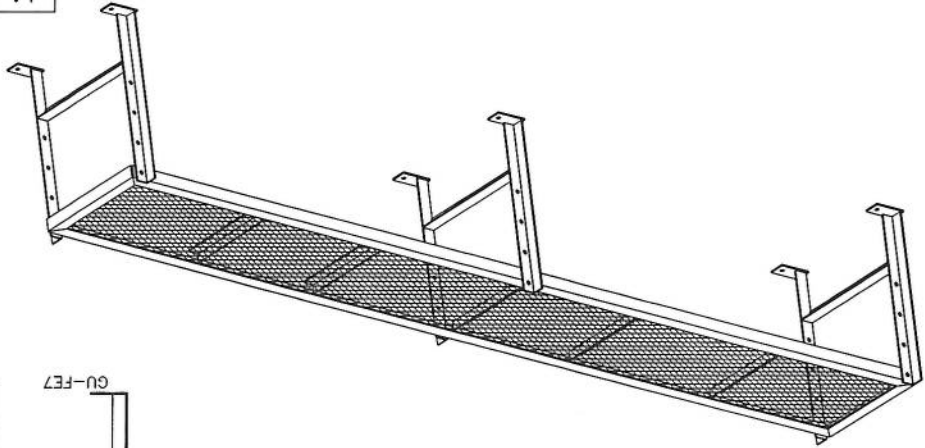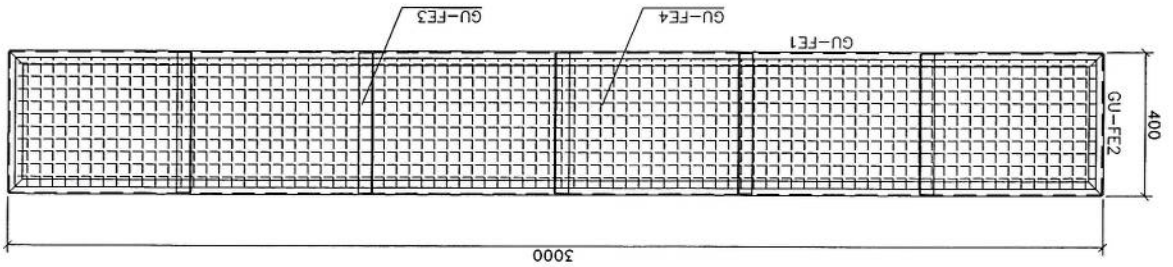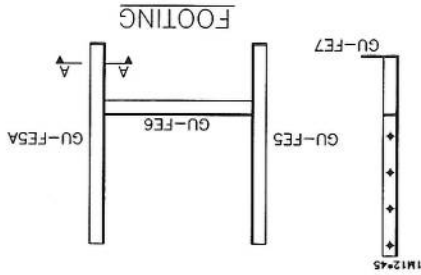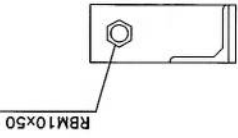

REVISION RECORDS		تغییرات	
REVISION NO	تغییرات شماره	DATE	تاریخ
DESCRIPTION	توضیحات		

LEGEND:	نمونه ها
	نمونه ها

PROJECT TITLE / NO:	GSM SITES
عنوان پروژه: GSM سایتها	

DRAWING TITLE:	30m Tower Grounding System
سیستم زمین‌گذاری برج 30 متری	


DRAWN BY:	CIVIL TEAM
CHECKED BY:	

APPROVED BY:	
--------------	--

SCALE:	1:75
ACTUAL DATE:	14.05.2025
ISSUE DATE:	

OWNER:	AFGHAN TELECOM
مالک پروژه: افغان تله‌کام	

سلام	
Salman Telecommunication Company	
KABUL	
AFGHANISTAN	

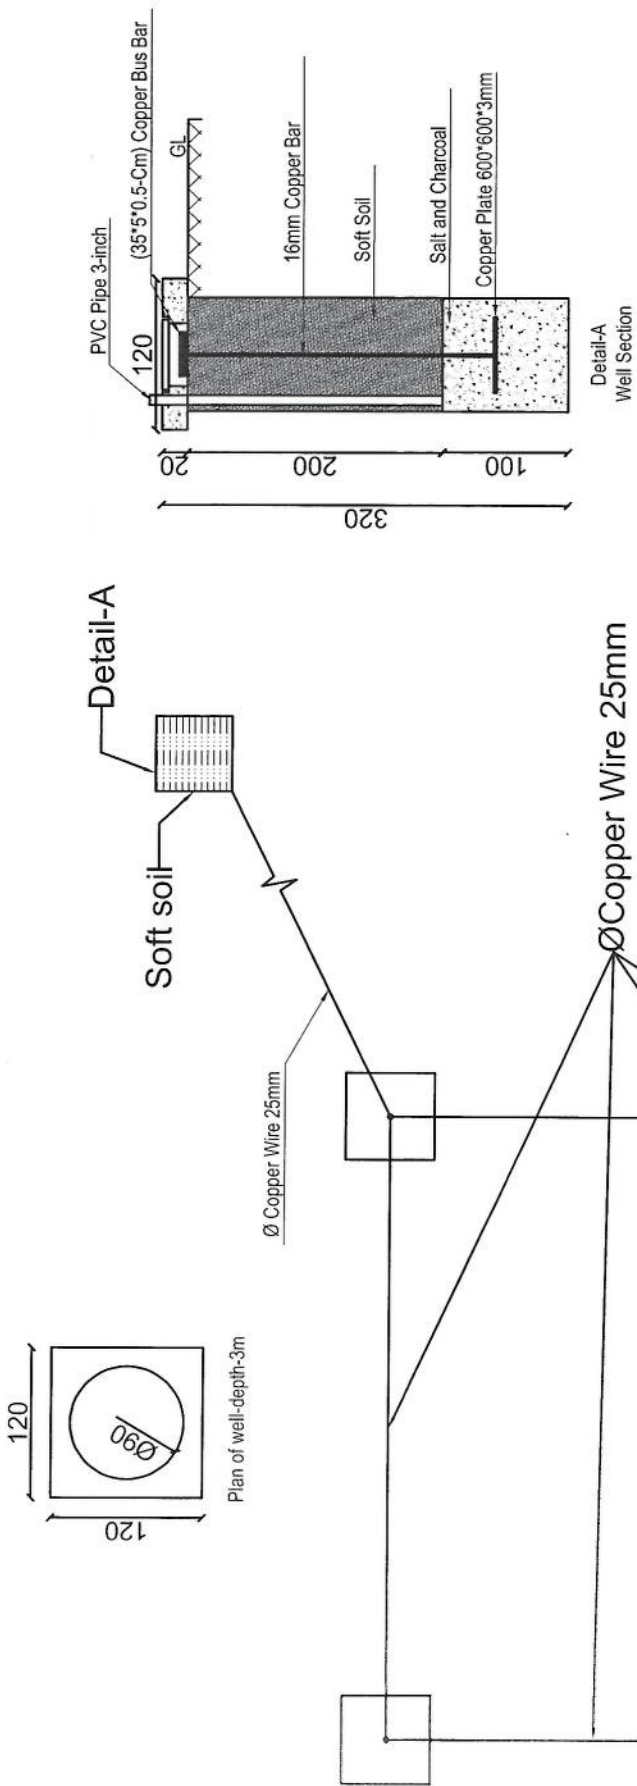

Item List		
Item	Quantity	Dimension
Copper Rod	4 Pcs	1m*Ø16mm
Copper Rod	1 Pcs	2m*Ø16mm
Busbar	5 Pcs	35cm*5cm*5mm
Copper Plate	1 Pcs	60cm*60cm*3mm
Lightning Arrestor	1 Pcs	1m
Ground Cable	45m	25mm
Uncovered Ground Cable	12m	25mm
Tower Light with photo cell	1 Pcs	48V DC
Power Cable	50m	2*2mm

Handwritten signature in blue ink.

Bill of Material					
Pos	Shape	Dia(mm)	Length(m)	Quantity	Total Length(m)
1	1250	18	1.50	64	96
2	66	10	2.8	28	79.00
3	650	10	0.85	56	48.00
4	7650	16	8.15	140	1203
5	400	16	2.20	59	130
Concrete Volume : 38.55 m ³					Total Weight = 2216 kg
					Total Weight

