


Handwritten notes and signatures at the top of the page, including a signature and some illegible text.

1	Site ID (ی دی سایت)	2A8006
2	کد ره شماره	1
3	GPS coordinates	32.45621 66.88945
4	نام ساحه و منطقه	قریه انگوری
5	نام ولسوالی و ولایت مربوطه	ولسوالی ارغنداب ولایت زابل
6	(نام ساحه) که قرار است تحت پوشش سایت بیفتد	منطقه 20 قریه... منطقه کوره (شامل 20 قریه)، منطقه موخی، منطقه باغ (شامل 20 قریه)...
7	مالکیت زمین (شخصی یا دولتی)	دولتی
8	مالکیت خانه/خانه قابل دسترس است	دولتی
9	شماره تماس مالک یا سکنه خایه	دولتی
10	شخصی/کلی	دولتی
11	مالک خایه یا نصب سایت و شرایط اقلان تیلی کم راضی است	نلی
12	موافقه ابتدای ساحه یا مالک خایه صورت گرفت؟	نلی
13	نوعیت سایت (سرای یا روی زمین)	روی زمین
14	چگونگی ساحه (شهری، روستایی، دور دست)	روستایی
15	سرای که واسطه نقلیه تردد بتواند دارد	نخیر
16	آیا به سرک جهت تردد واسطه ضرورت است	نلی
17	چه مقدار سرک تردد واسطه ضرورت است (به متر)	1000 متر
18	در صورتیکه کد سایت سرایت تعمیرات باشد	
19	نوعیت تعمیر (مسکونی/تجاری)	
20	تعداد منازل	
21	ارتفاع تعمیر	
22	راه رسیدن به نام (زیاده نیروی داخلی)	
23	امکان خایه و اسباب سرایت با افراد و کثرت است؟	
24	امکان خایه و اسباب سرایت با کثرت است؟	
25	ظاهر تعمیر قابلیت برداشت سیات را دارد؟	
26	نوعیت سرایت (رنگ کثرت یا کد رنگ)	
27	مساحت موجود سرایت (طول و عرض)	
28	تور مورد نیاز (کد مساحت کثرت)	
29	ارتفاع تور مورد نیاز	
30	ارتفاع مجموعی تور و تعمیر از سطح زمین منزل	
31	در صورتیکه کد سایت سرایت خایه باشد	
32	نوعیت ساحه (ساحه باز یا ساحه محاط)	باز

1640	1037.5	328.84
273.66	1037.5	328.84
213.66	997.5	268.94
40	40	40

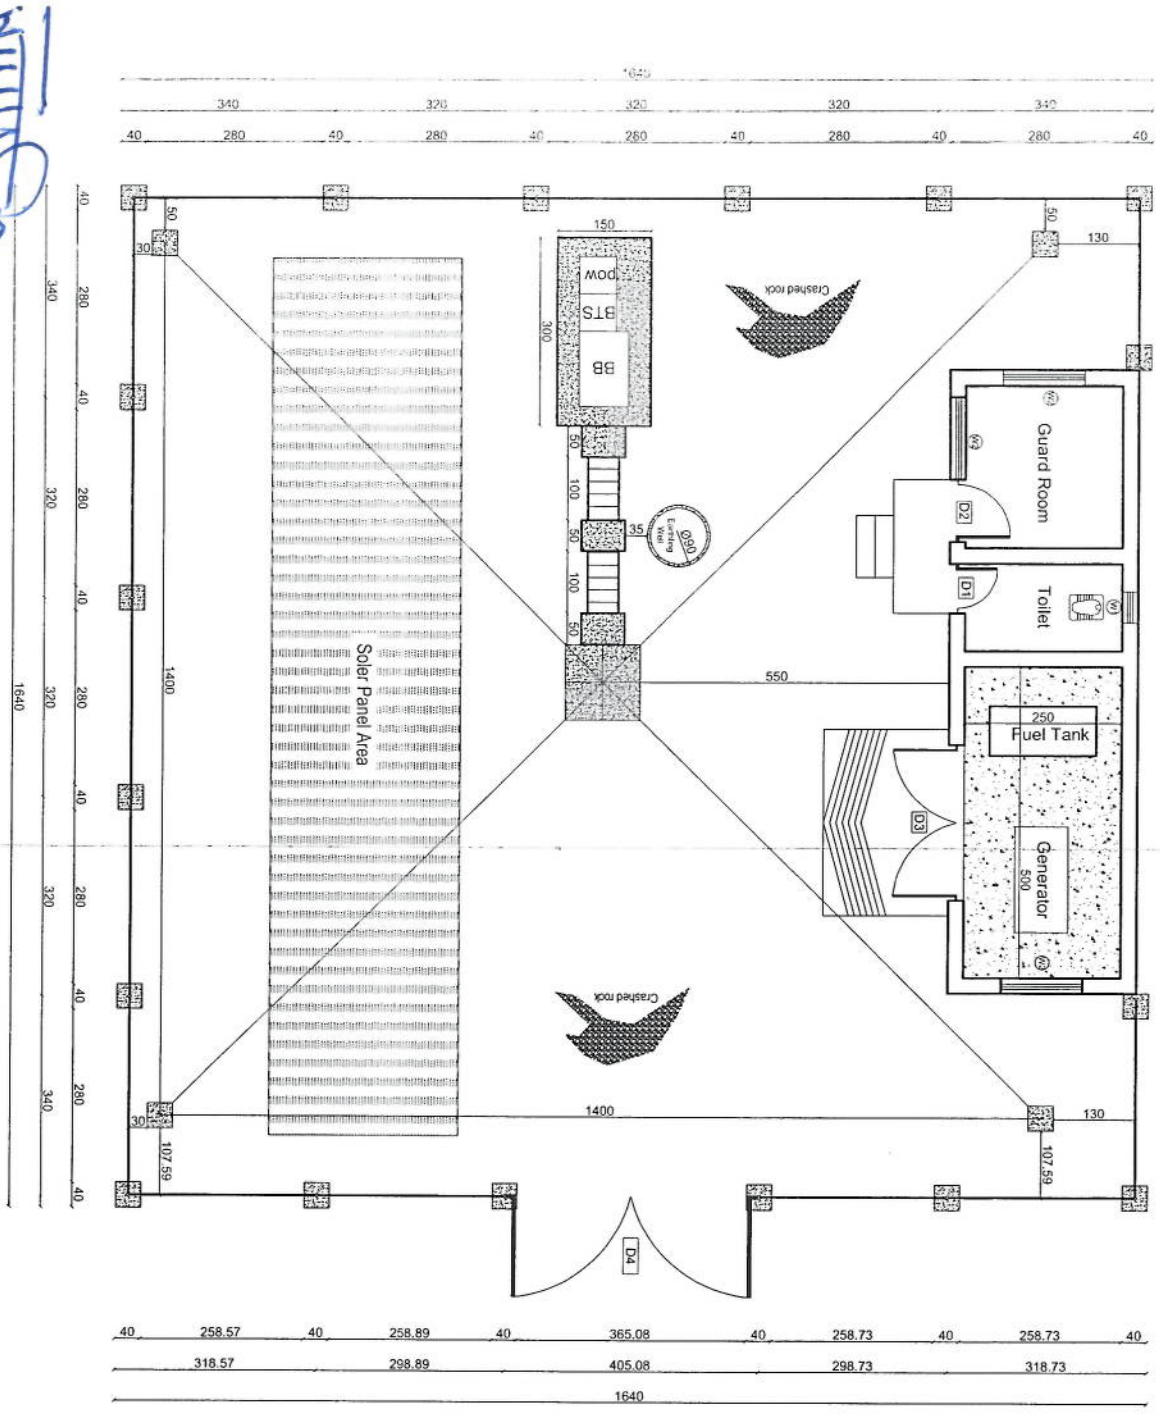

01 SITE PLAN
SCALE: 1:115

REVISION NO	DATE	DESCRIPTION
1	21/06/2025	ISSUE DATE

- LEGEND:
- Crashed Rock
 - PC
 - Windows Type 1
 - Windows Type 2
 - Door Type 1
 - Door Type 2
 - Door Type 3

PROJECT TITLE/NO:
GSM SITES

DRAWING TITLE:
SITE PLAN WITH FENCE WALL

DRAWN BY:
CIVIL TEAM

CHECKED BY:

APPROVED BY:

OWNER:
AFGHAN TELECOM

SAFARI TELECOMMUNICATIONS COMPANY
AFGHANISTAN

REVISION RECORDS	
NO	DESCRIPTION
1	Issued for construction

LEGEND:	English	Pashto
	BRICK FIELD	خشتونه
	STONE MASONRY	سنگ افران
	PCC PLASTER	خشت پلستر
	RAZOR WIRE	سوه ماردر
	LIGHT	روښنې لمر




PROJECT TITLE / NO:	GSM SITES
OWNER:	سولت د تلېفوني سېستم

DRAWING TITLE:	FENCE WALL ELEVATIONS & DETAILS
DRAWN BY:	سولت د تلېفوني سېستم
CHECKED BY:	سولت د تلېفوني سېستم

APPROVED BY:	سولت د تلېفوني سېستم
SCALE:	1:125
ACTUAL DATE:	21/08/2025
ISSUE DATE:	DRG NO: 02

OWNER:	AFGHAN TELECOM
PROJECT NO:	سولت د تلېفوني سېستم

OWNER:	AFGHAN TELECOM
PROJECT NO:	سولت د تلېفوني سېستم

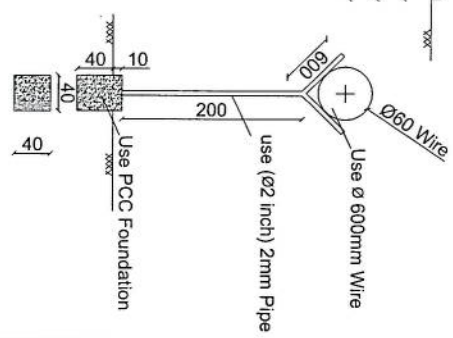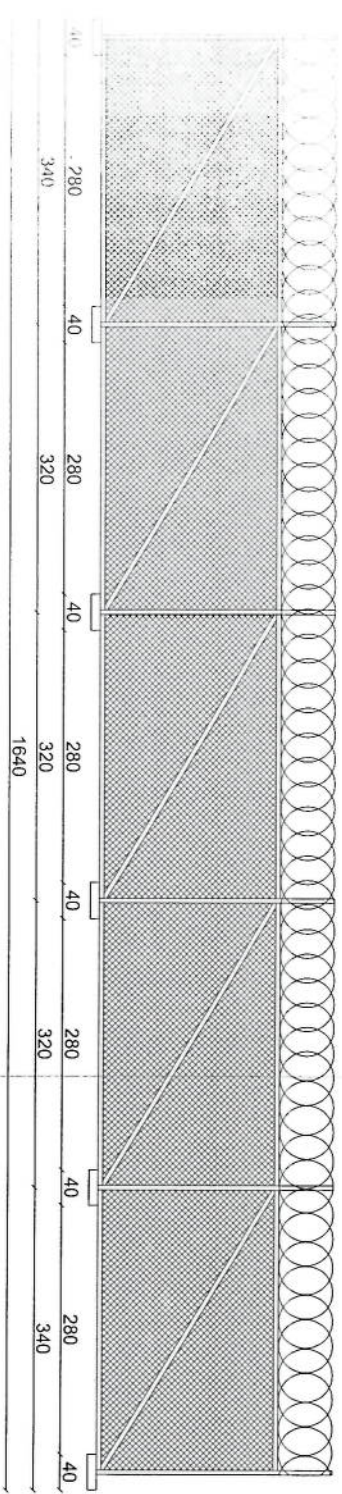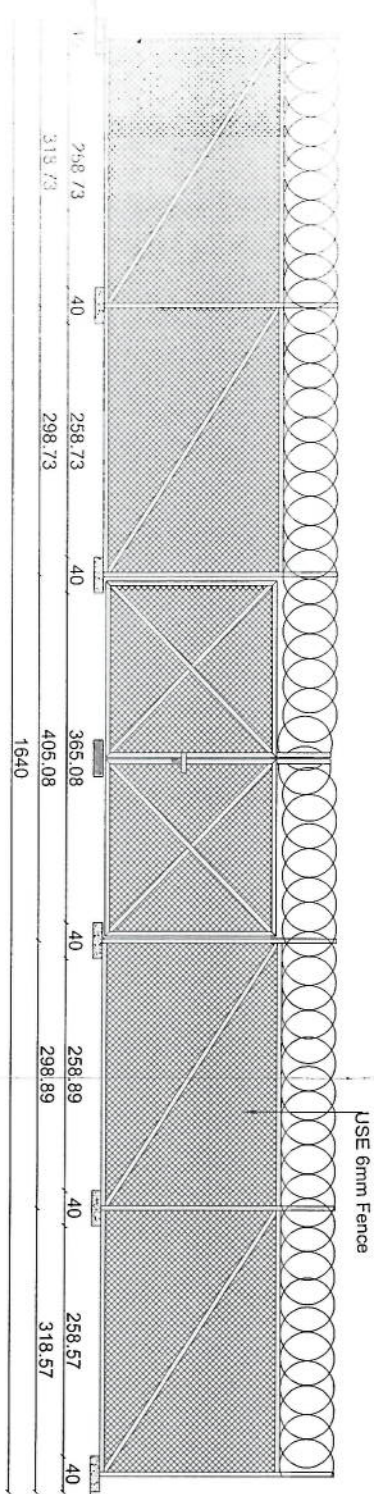

WALL ELEVATIONS & DETAILS
REF: A102
SCALE: 1:125

WEST ELEVATION

REVISION RECORDS	
REVISION NO	DATE
تغییرات	تاریخ

LEGEND:

	BRICK MASONRY
	STONE MASONRY
	PCC/PASTER
	EARTH
	RCC
	EXCAVATED DEPTH
	WINDOW TYPE 1
	WINDOW TYPE 2
	DOOR TYPE 1
	DOOR TYPE 2

PROJECT TITLE / NO:

OSM SITES
محل های استقرار

DRAWING TITLE:

EXCAVATION PLAN
نقشه حفاری

DRAWN BY:

CIVIL TEAM

CHECKED BY:

APPROVED BY:

SCALE: 1/75


ACTUAL DATE: 21/08/2025

ISSUE DATE: DRG NO: 03

OWNER: SALAM TELECOM

AFGHAN TELECOM

Salam Telecommunication Company
KABUL
AFGHANISTAN

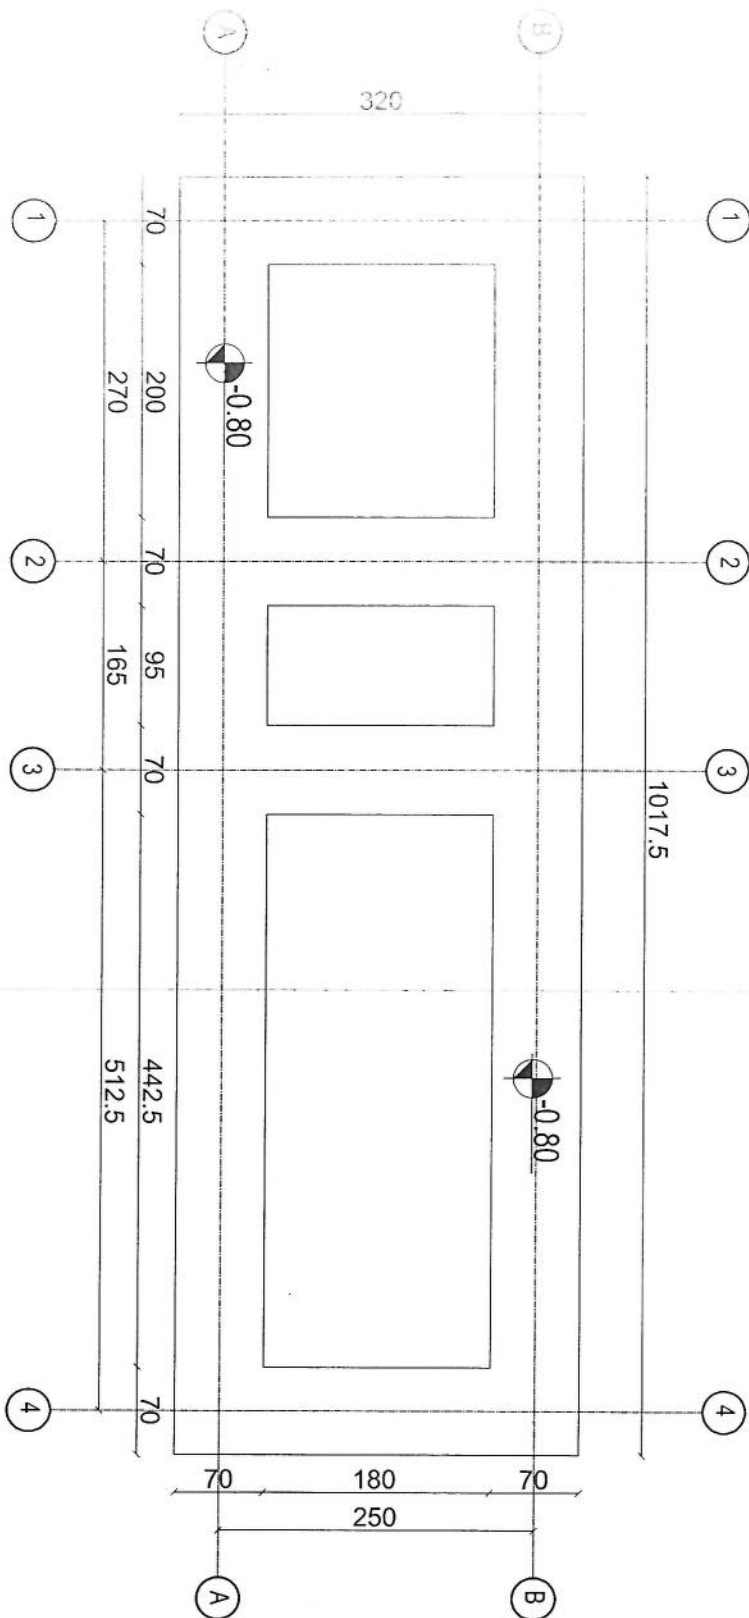

Excavation of Foundation

EXCAVATION OF FOUNDATION
REF. A103

SCALE: 1/75

33	مساحت زمین (متر مربع)	15m X 15m
34	مساحت مورد نیاز سازه (متر مربع)	15m X 15m
35	نوعیت احاطه در صورت ضرورت	بلی
36	محل بودپاش گریز در صورت ضرورت	بلی
37	تاوور (کیبل روی زمین یا سلف سپورت)	گاید ماست کیبل
38	ارتفاع تاوور مورد نیاز	30 m
39	امکانات وصل ترانسپیشن سایت (Tx.type)	بلی از طریق مایکرو و وریف
40	سایه بان و سلب برای وسایل مخابراتی (BTS and all racks)	بلی
41	سایه بان و سلب مورد نیاز جنراتور و تانکر	جنراتور روم
42	امکانات نصب سولر است؟	بلی
43	ساحه کافی برای سولر موجود است؟	بلی
44	برق شهری در ساحه وجود دارد؟	نخیر
45	فاصله برج برق از ساحه سایت	
46	تیم سروی	دفتر ولایتی افغان تیلیکام
47	نام	ملا خلیل احمد منخلص
48	دپارتمنت	اداری
49	شماره	0749418181
50	سکیج ساحه سایت (ترتیب و ضم رپور سروی شود)	
51	عکسهای پانارومیک از ساحه گرفته شود	
52	خط دید وصل مایکرویف با تیم از ساحه باید چک و تایید شود	
53	خدمات سلام در ساحه موجود است؟	نخیر
54	کیفیت خدمات سلام در ساحه	
55	نظریات:	

REVISION RECORDS	
REVISION NO	DATE
1	21/06/2025
2	
3	

LEGEND:

	CRUSHED ROCK
	PCC/ASPHALT
	RCC
	GROUND LEVEL
	WINDOW TYPE 1
	WINDOW TYPE 2
	DOOR TYPE 1
	DOOR TYPE 2
	DOOR TYPE 3

PROJECT TITLE / NO:
GSM SITES

DRAWING TITLE:
GUARD ROOM, TOILET, GENERATOR


DRAWN BY:
CIVIL TEAM

CHECKED BY:

APPROVED BY:

SCALE: 1:75
ACTUAL DATE: 21/06/2025
ISSUE DATE: 21/06/2025
DNG. NO: 04

OWNER: AFGHAN TELECOM
Salam Telecommunication Company
AFGHANISTAN

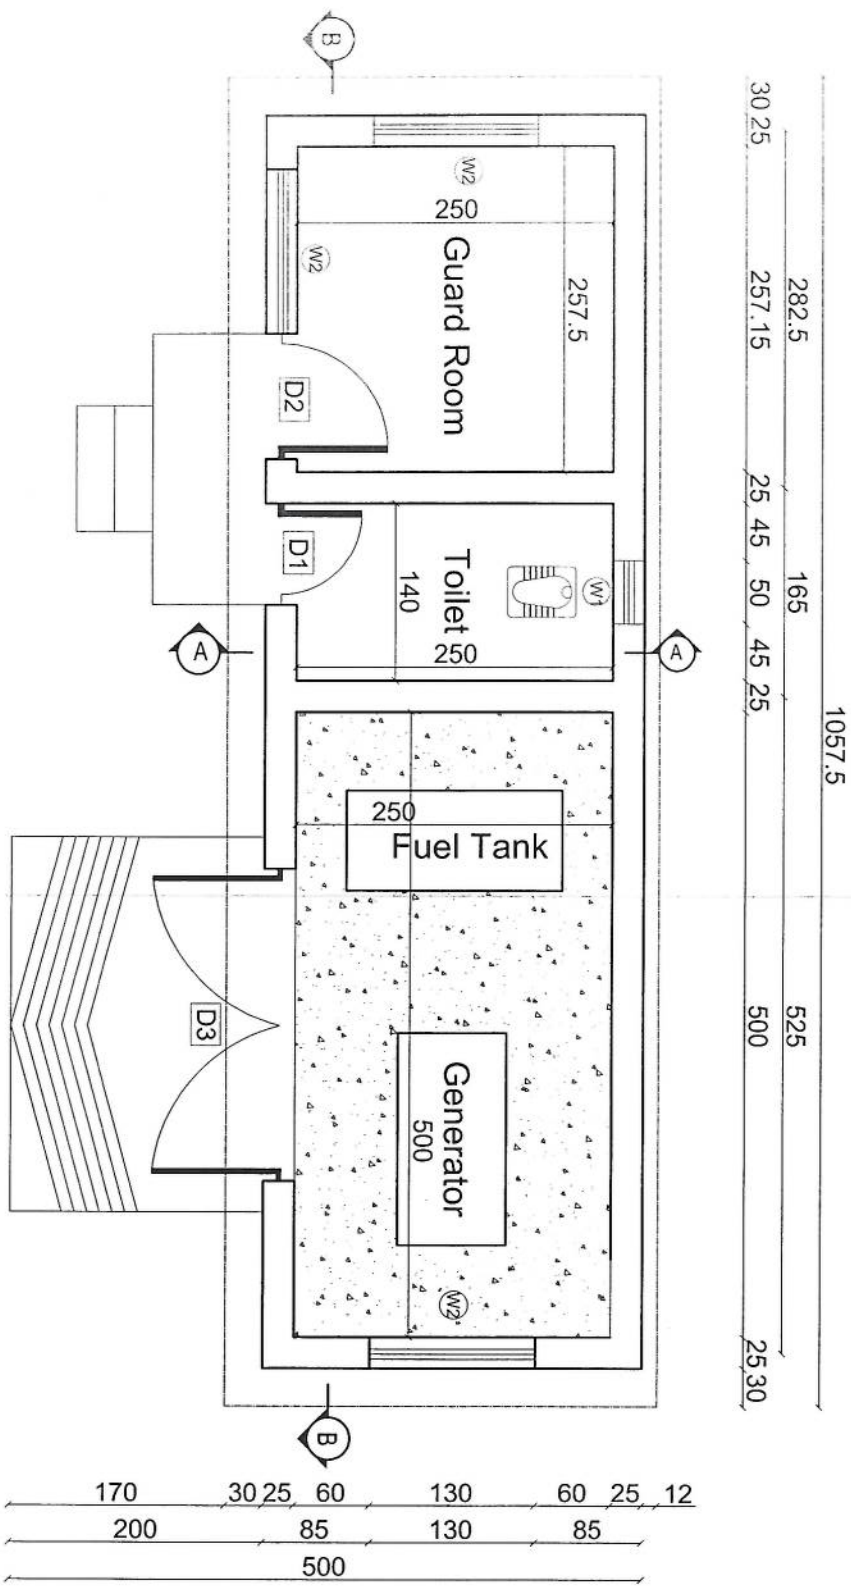

Floor Plan



REVISION RECORDS	
REVISION NO	DATE
1	21/06/2025
2	21/06/2025
LEGEND:

- BRICK FROD
- STONE MASONRY
- PCC
- GROUND LEVEL
- WINDOVS TYPE 1
- WINDOVS TYPE 2
- DOOR TYPE 1
- DOOR TYPE 2
- DOOR TYPE 3

PROJECT TITLE/NO:

GSM SITES

DRAWING TITLE:

SECTION B-B

DRAWN BY:

CIVIL TEAM

CHECKED BY:

APPROVED BY:

SCALE:


ACTUAL DATE:

ISSUE DATE:

OWNER:

AFGHAN TELECOM

Salman Telecommunication Company
KABUL
AFGHANISTAN

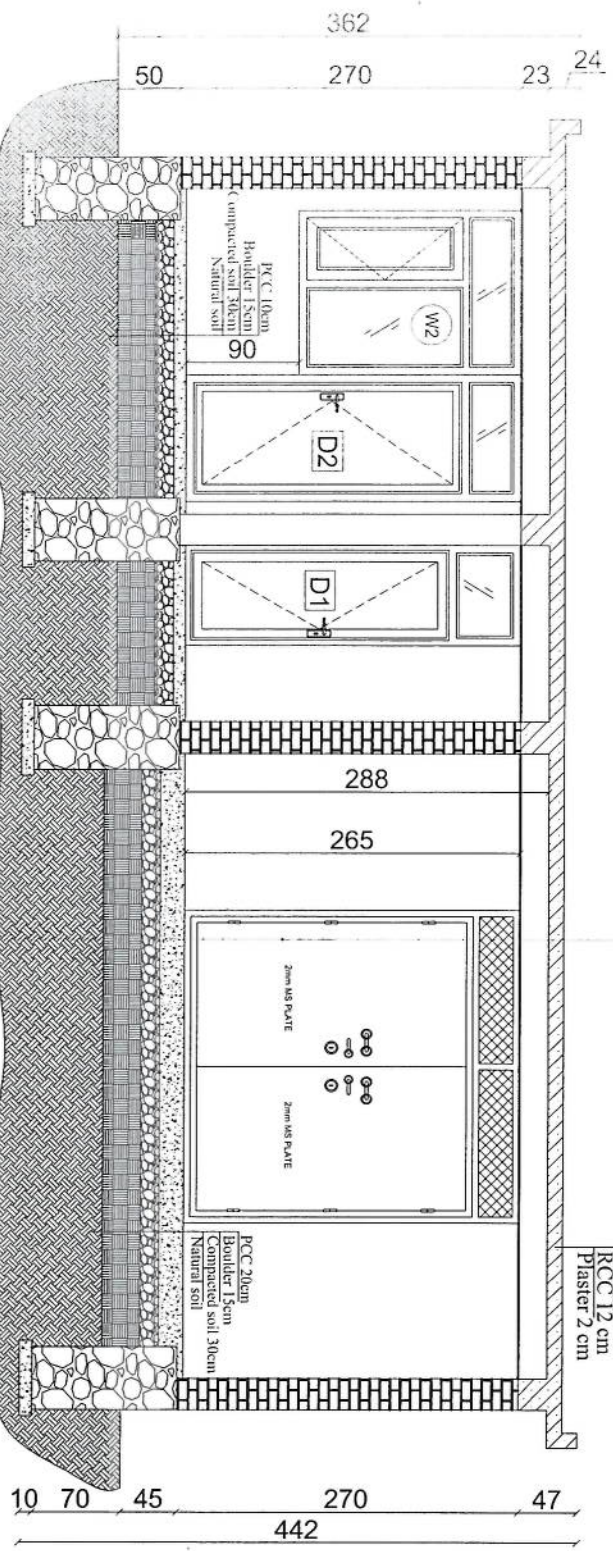

Section B-B


Section B-B
SHT. A:106

SCALE: 1:75

1057.5

342

Rebar Details of Guard R-Toilet & Generator R

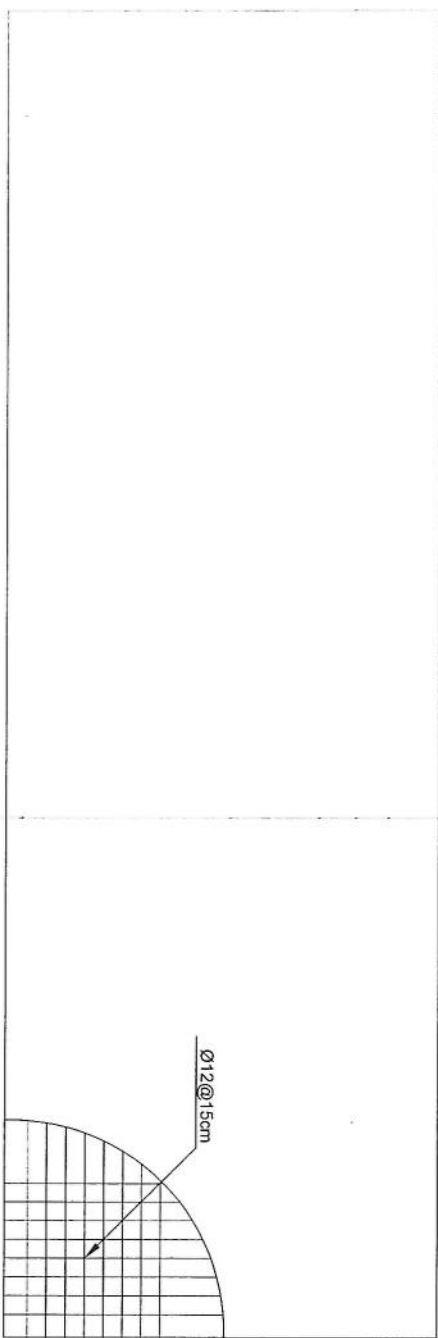

REBAR DETAIL OF ROOF
SCALE: 1:75

REVISION RECORDS	
REVISION NO	DATE
1	21/06/2025

LEGEND:	
	BRICK
	STONE MASONRY
	PCC (PLASTER)
	EARTH
	RCC

PROJECT TITLE / NO:	
GSM SITES	342

DRAWING TITLE:	
Rebar Details of Roof Slab	




DRAWN BY:	
CIVIL TEAM	

CHECKED BY:	

APPROVED BY:	

SCALE:	
1:75	

ACTUAL DATE:	
21/06/2025	
ISSUE DATE:	
07	
OWNER:	
AFGHAN TELECOM	
PROJECT NO:	
342	

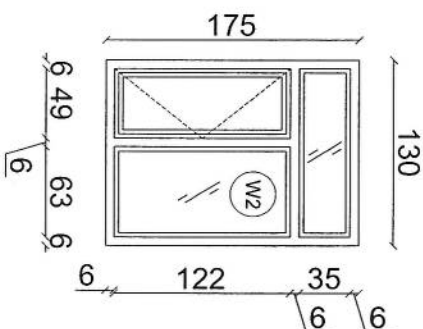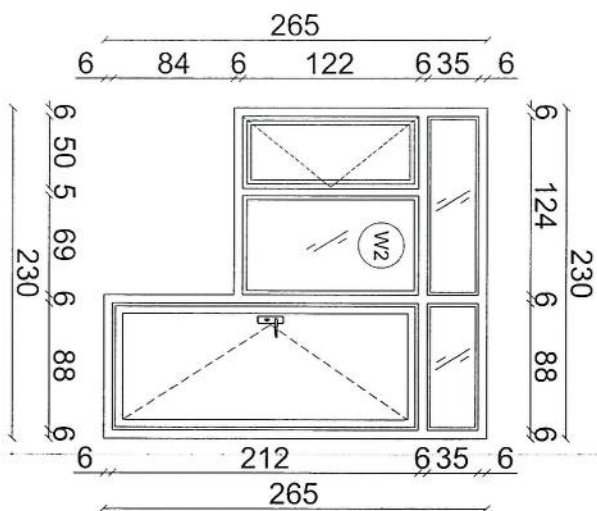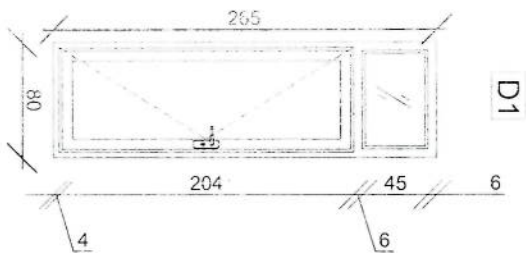

DOORS & WINDOWS DETAILS
SCALE: 1:50

REVISION RECORDS

REVISION NO	DATE	DESCRIPTION
1	21/08/2025	21/08/2025

LEGEND:

(W1)	WINDOWS TYPE 1
(W2)	WINDOWS TYPE 2
(D1)	DOOR TYPE 1
(D2)	DOOR TYPE 2
(D3)	DOOR TYPE 3

PROJECT TITLE / NO:

GSM SITES
طرح سایت های GSM

DRAWING TITLE:

DOORS & WINDOWS DETAILS
مشخصات در و پنجره ها

DRAWN BY:

CIVIL TEAM

CHECKED BY:

CIVIL TEAM

APPROVED BY:

SCALE:

1:50

ACTUAL DATE:

21/08/2025

ISSUE DATE:

DRG. NO: 08

OWNER:


AFGHAN TELECOM

OWNER:

AFGHAN TELECOM

Salam Telecommunication Company
KABUL
AFGHANISTAN

Handwritten signature in blue ink.

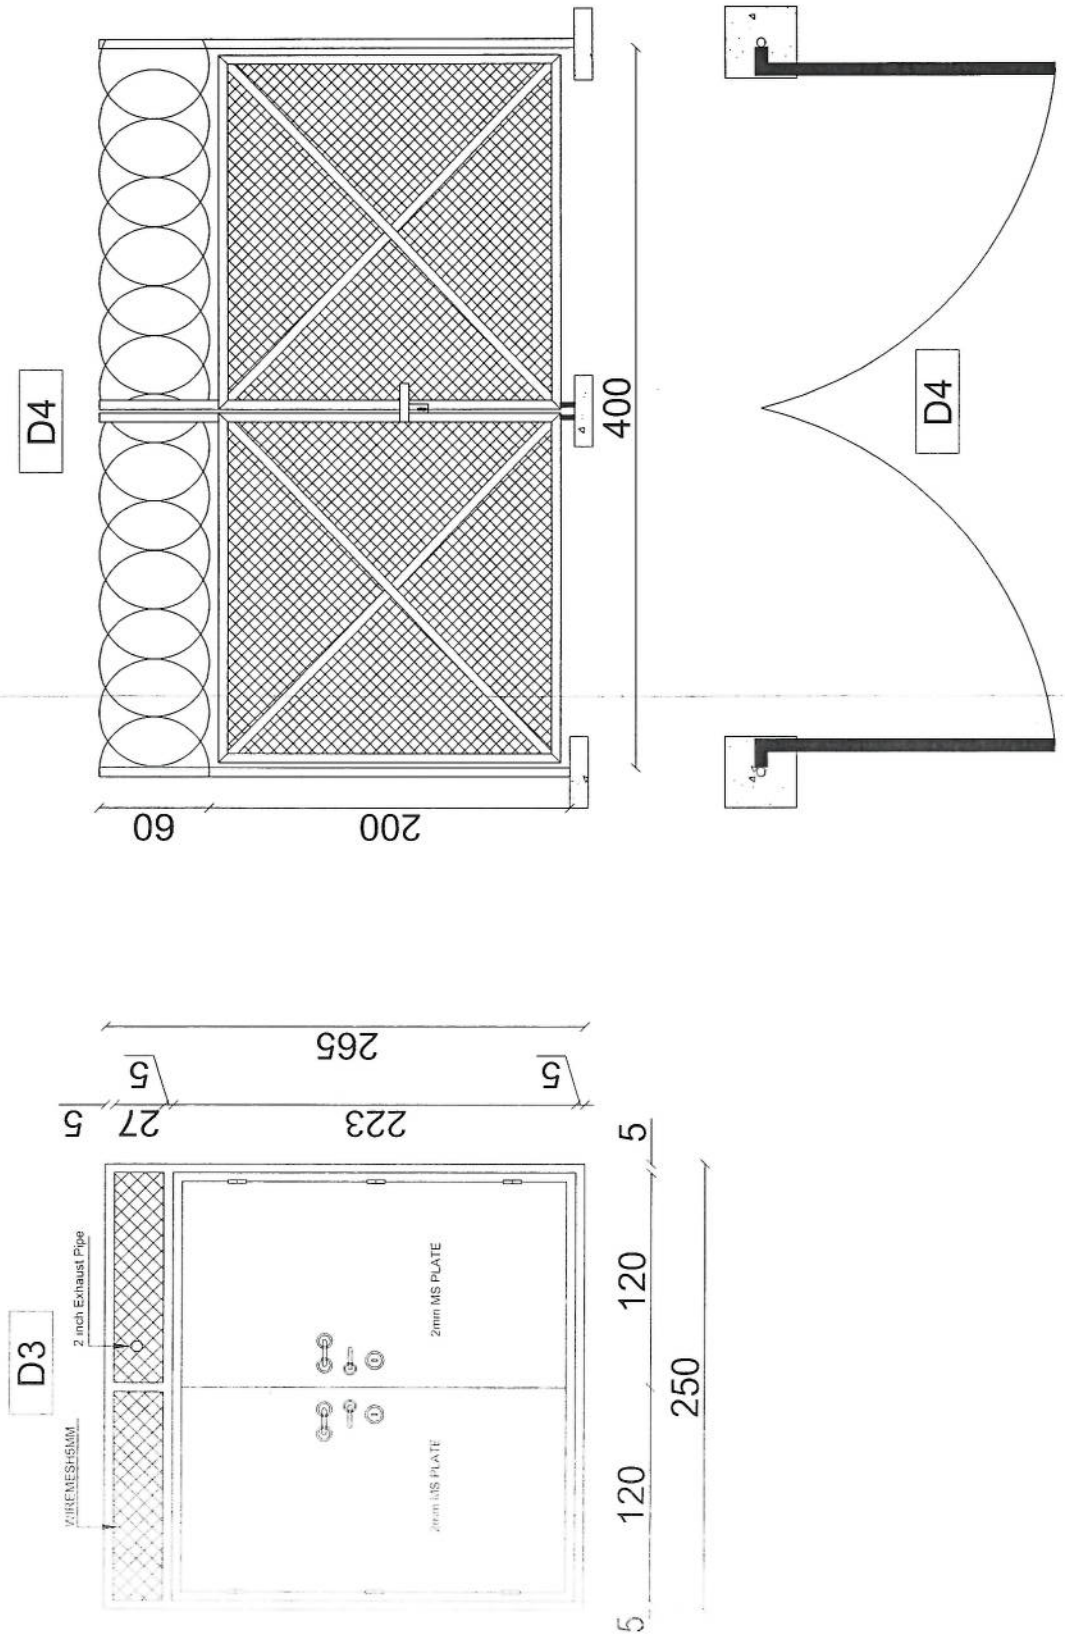

REVISION RECORDS			تبدیلات	
REVISION NO	DATE	DESCRIPTION	تاریخ	توضیحات
LEGEND:				
			علامه:	
BRICK FRIED			خشت پخته	
DOOR TYPE 3			دروازای نوع سوم	
DOOR TYPE 4			دروازای نوع چهارم	

PROJECT TITLE / NO:		عنوان پروژه:	
GSM SITES		مکان های سی ام	

DRAWING TITLE:		مشخصات دروازه های اتاق مخابرات و تجهیزات	
Generator R & Site Doors Details			

DRAWN BY:		ترسیم:	
CIVIL TEAM			

CHECKED BY:		کنترل:	



APPROVED BY:		مستقر:	

SCALE:		مقیاس:	
1:25			
ACTUAL DATE:		تاریخ:	
21/06/2023		DRG.NO: 09	
ISSUE DATE:			

OWNER:		مالک پروژه:	
AFGHAN TELECOM			

Salam Telecomunication Company		شرکت	
KABUL			
AFGHANISTAN			

- Notes:
1. The foundation is adopts reinforced concrete, the concrete is M20; (M20:compressive strength is 20N/mm²); the foundation lays on a 10cm thick crush stone pad;
 2. Ø12: mild steel, rebars strength 210N/mm²
 3. minimum concrete cover for rebar is 3.5cm,
 4. All units are in cm
 5. All edges of the Slab should be curve

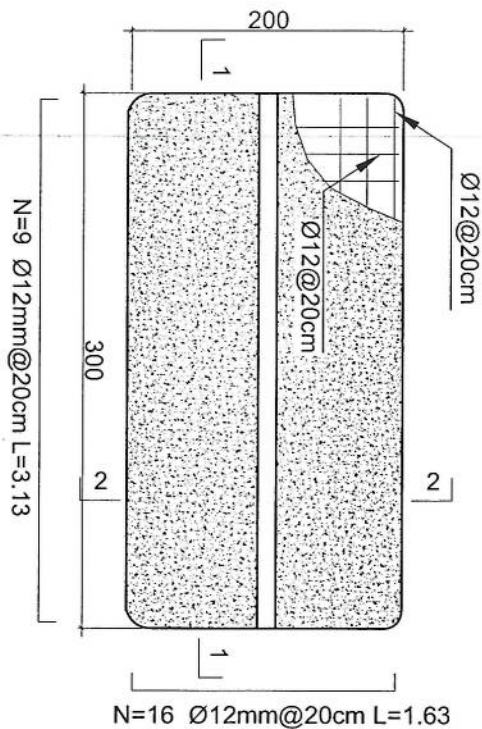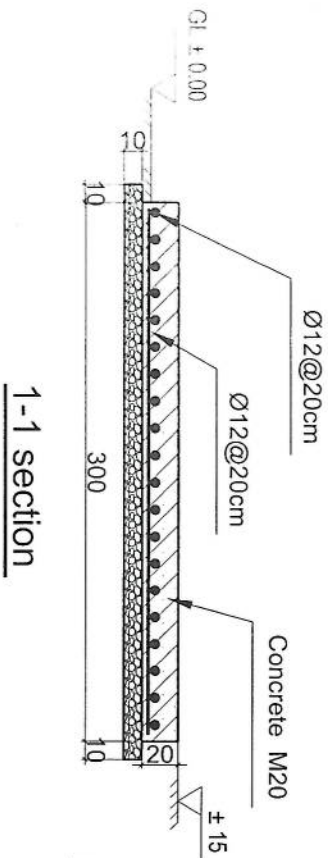

Outdoor BTS Foundation

N=9 Ø12mm@20cm L=3.13

N=16 Ø12mm@20cm L=1.63

REVISION RECORDS	
REVISION NO	DESCRIPTION
1	Issued

LEGEND:

CRACKED ROCK	محل
RECC PLASTER	لایه گچریخته پلاستر
RCC	سنگریخته
GROUND LEVEL	سطح زمین

PROJECT TITLE / NO:

GSM SITES

طرح سایت های GSM

DRAWING TITLE:

ZTE OUTDOOR BTS FOUNDATION

BTS

DRAWN BY:

CIVIL TEAM

CHECKED BY:

APPROVED BY:

SCALE:

1:25

ACTUAL DATE:

21.06/2025

ISSUE DATE:

DRG NO: 06

OWNER:

AFGHAN TELECOM

ملک افغان

Salam Telecommunication Company

KABUL

AFGHANISTAN


REVISION RECORDS	
REVISION NO	DATE
1	21/08/2025

Use 24 Gage GI Sheet


24 Gage GI Sheet

24 Gage GI sheet


LEGEND:	ملاحضه:
 CRASHED ROCK	سنگ شکسته
 PCC	په‌لایه کنگره

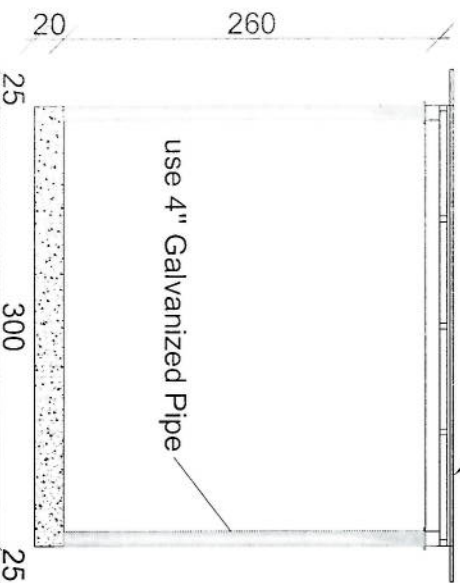

Section BB

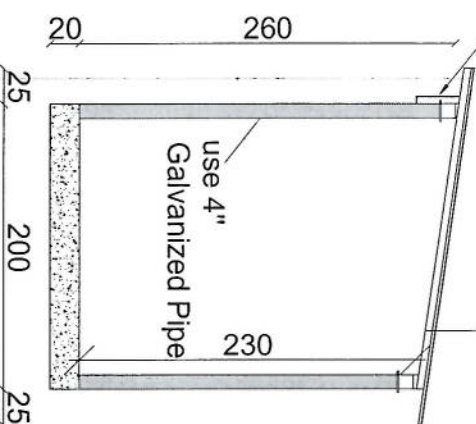

Section AA

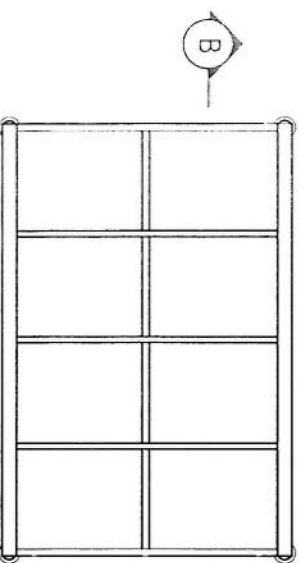

use (100 x 100) 2mm thick channel


use (50 x 100) 2mm thick channel

SUN SHELTER FOR ZTE BTS

SCALE: 1:50

PROJECT TITLE / NO:	GSM SITES
موضوع پروژه / شماره پروژه:	موقعیت های GSM
DRAWING TITLE:	SUN SHELTER FOR ZTE BTS
عنوان نقشه:	سایه خورشیدی برای BTS ZTE
DRAWN BY:	CIVIL TEAM
نقاش:	تیم عمران
CHECKED BY:	
بررسی کننده:	
APPROVED BY:	
تایید کننده:	
SCALE:	1:50
مقیاس:	1:50
ACTUAL DATE:	21/08/2025
تاریخ واقعی:	21/08/2025
ISSUE DATE:	21/08/2025
تاریخ انتشار:	21/08/2025
OWNER:	AFGHAN TELECOM
صاحب امتیاز:	شرکت افغان تله‌کام
	KABUL AFGHANISTAN
	کابل افغانستان

Section (1)

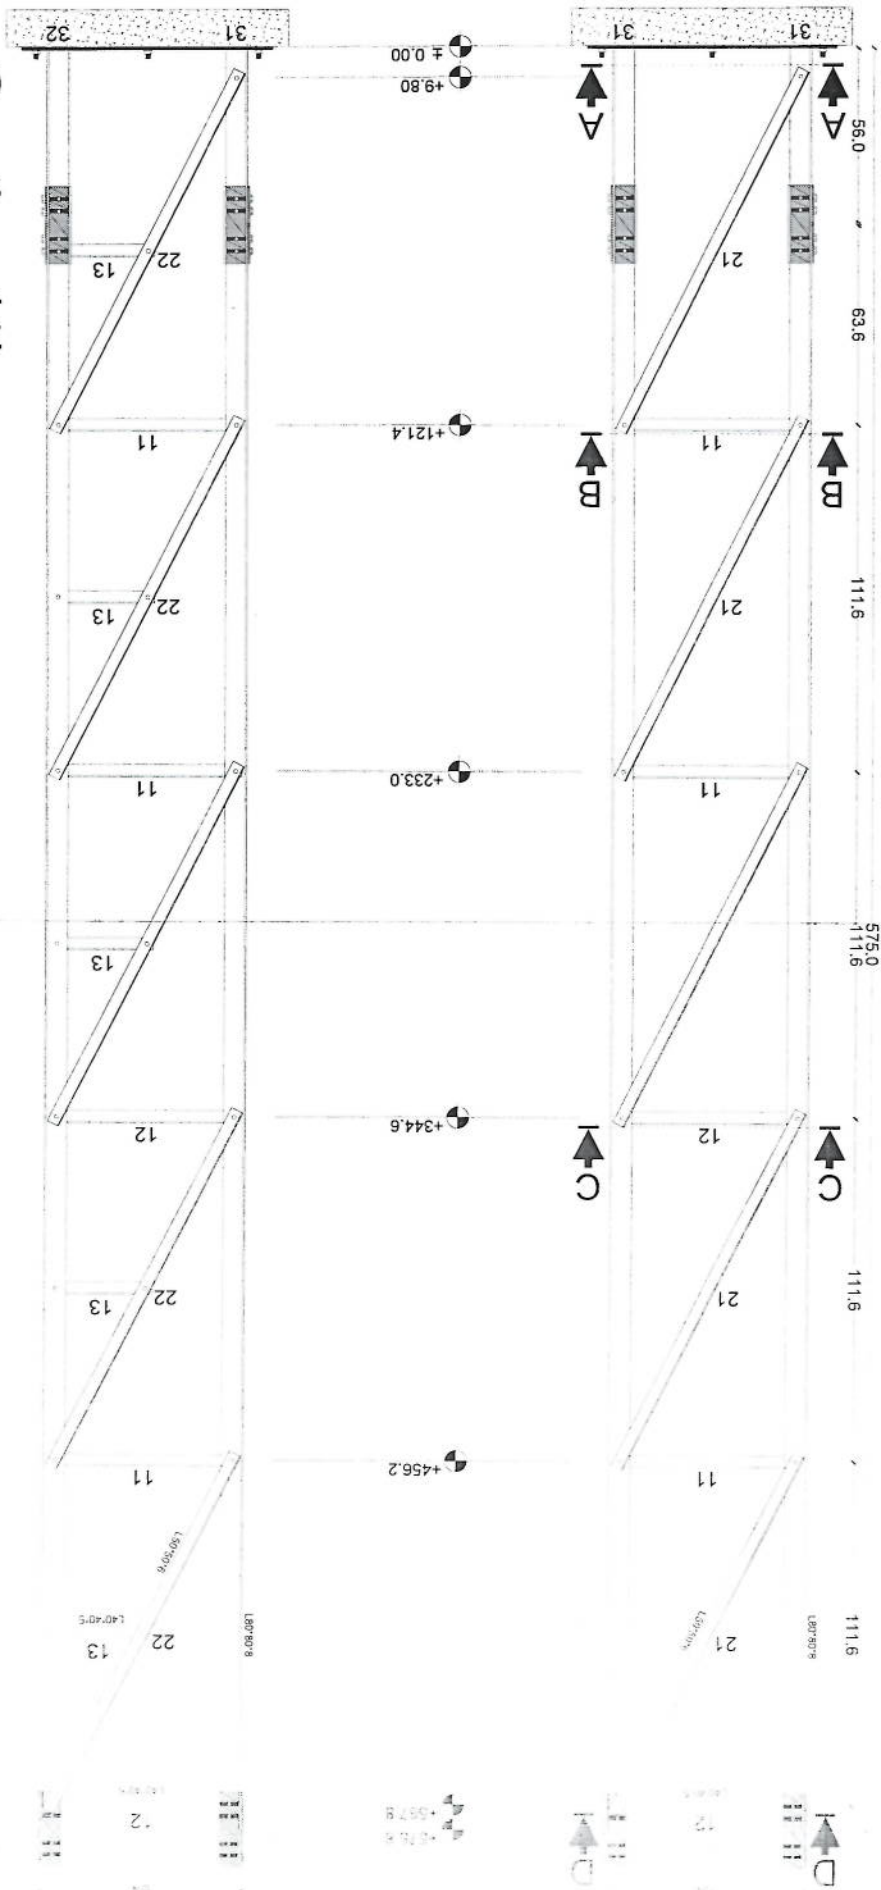


MANUFACTURED

CLIENT AFGHAN TELECOM

TITLE 30M GUYED MAST TOWER

Handwritten signature

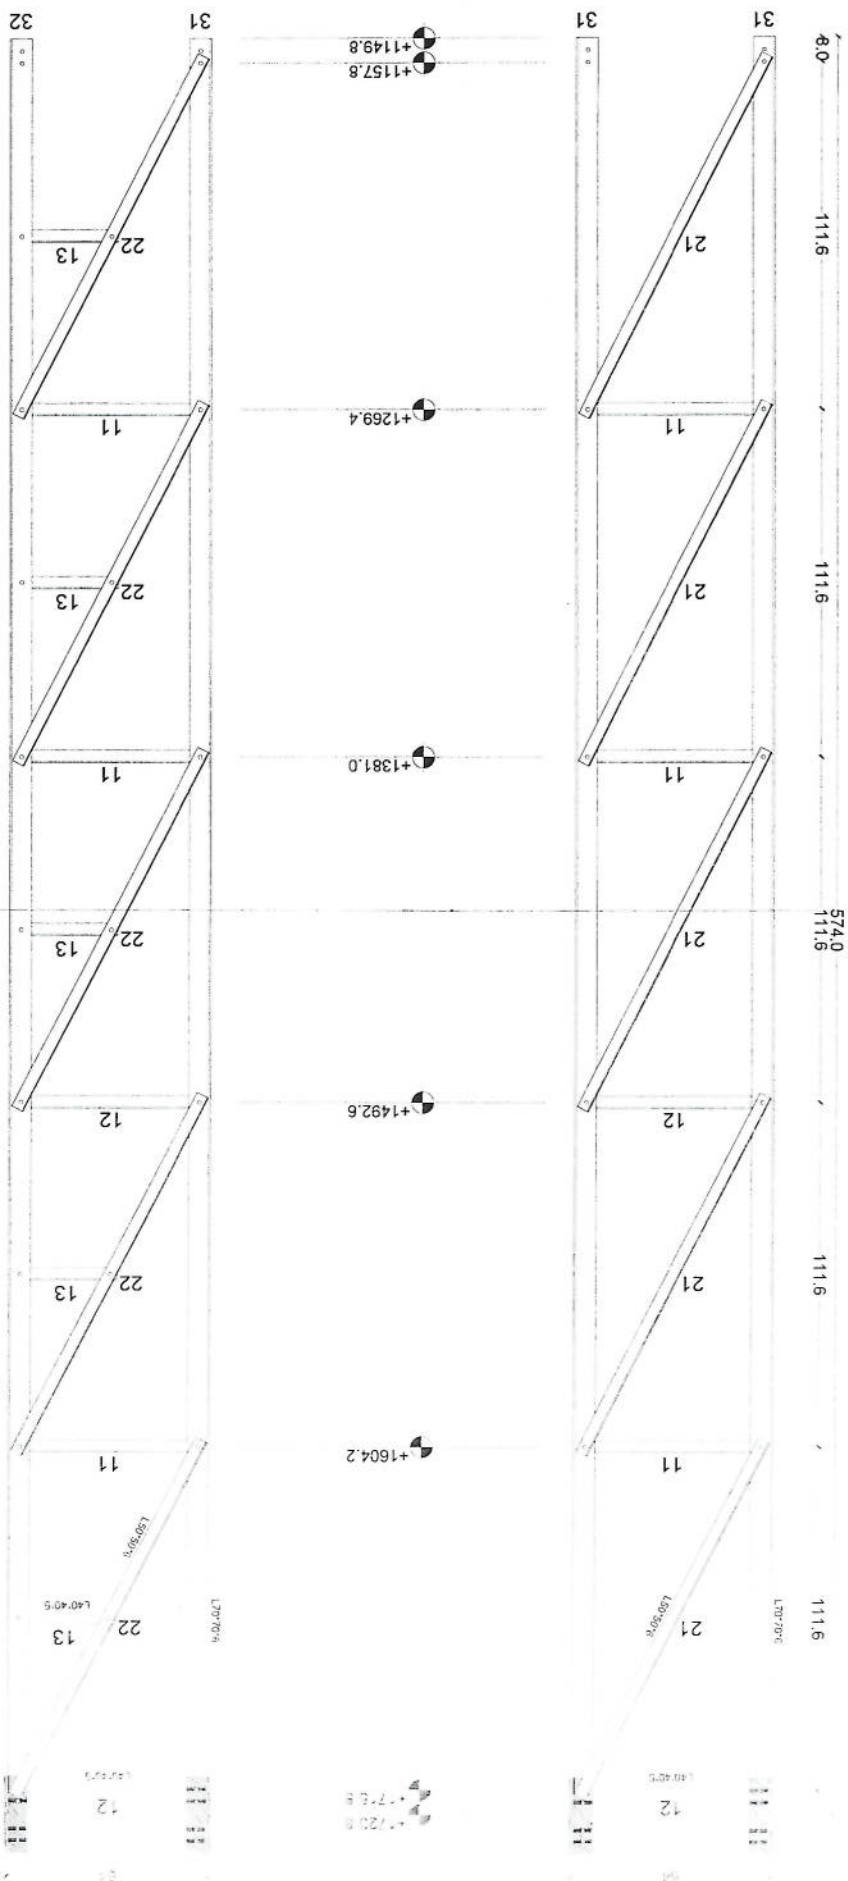


Section (3)

MANUFACTURED

CLIENT AFGHAN TELECOM

TITLE 30M GUYED MAST TOWER

[Handwritten signature]

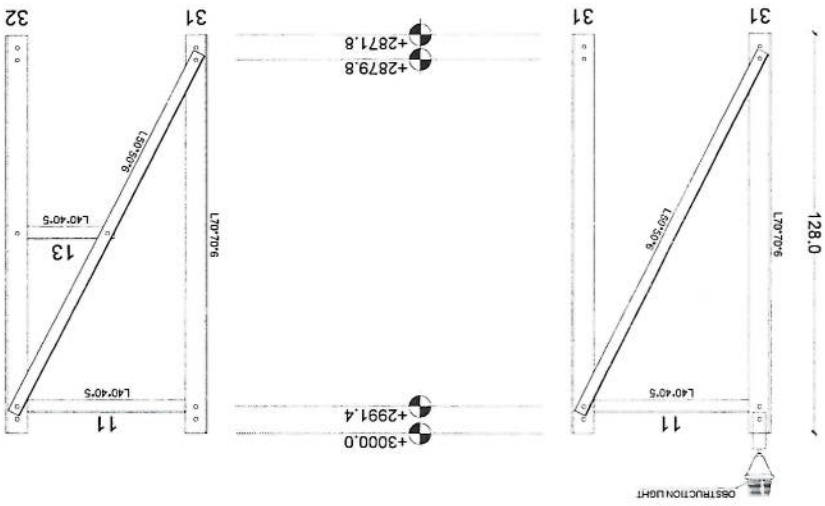

Section (6)






MANUFACTURED

CLIENT AFGHAN TELECOM

TITLE 30M GUYED MAST TOWER


[Handwritten signature]

Section Detail

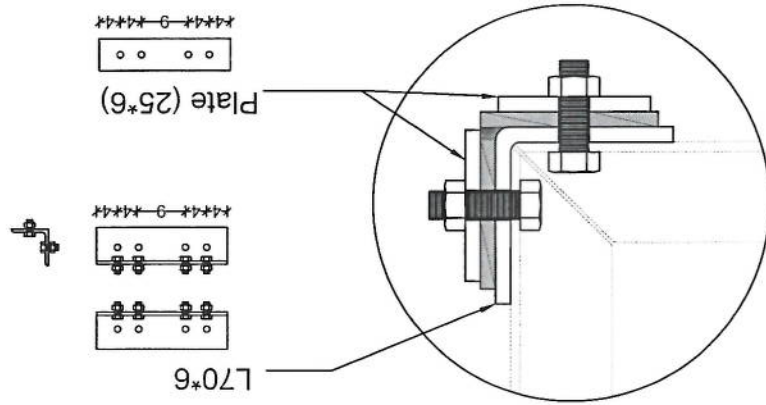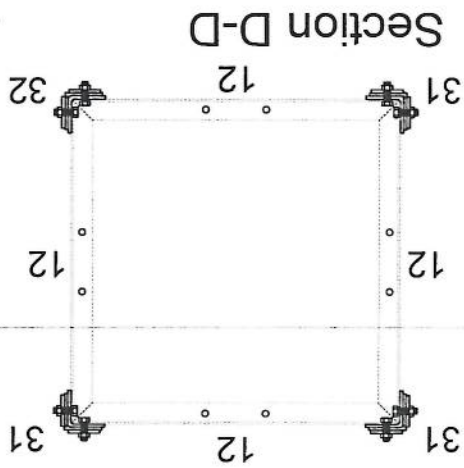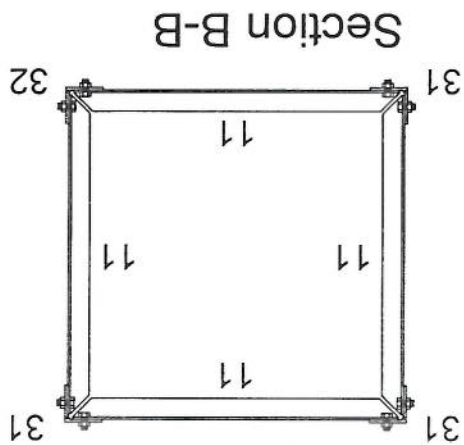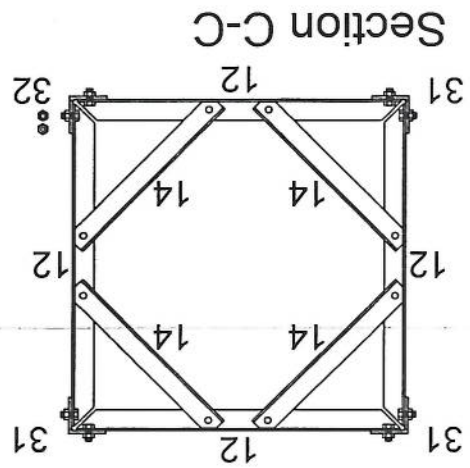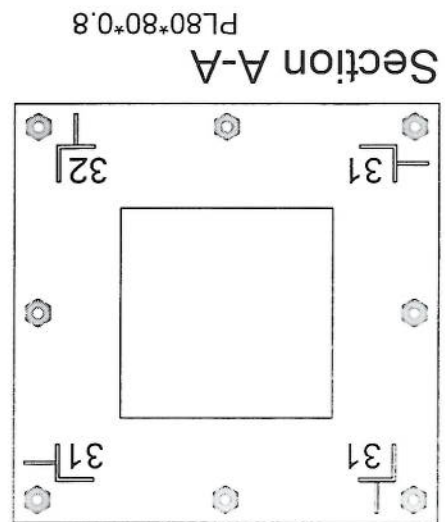


SAFETY

TYP 1M ANTENNA SUPPORT

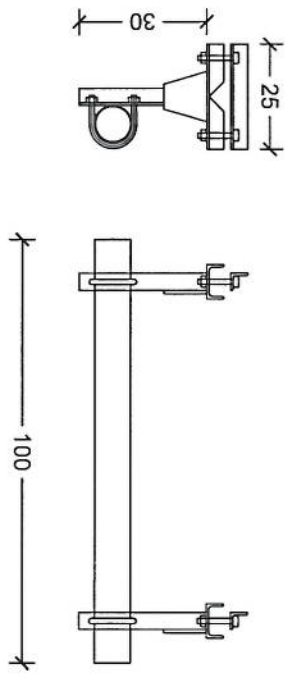

TYP 3M ANTENNA SUPPORT

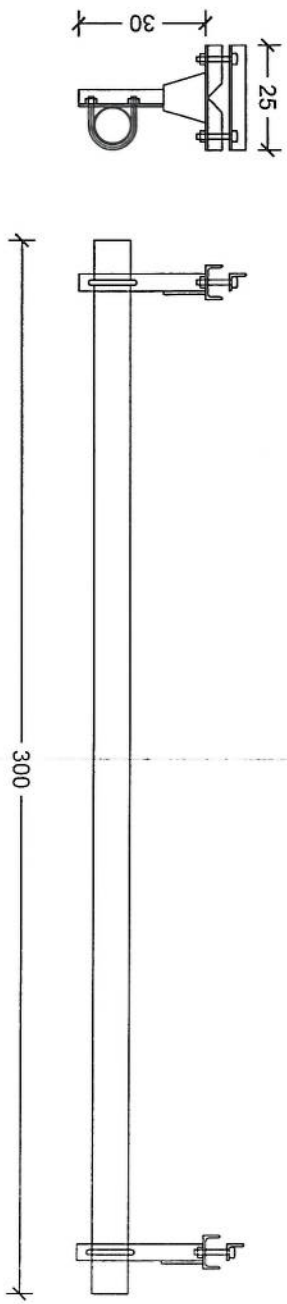







MANUFACTURED

CLIENT AFCHAN TELCOM

TITLE 30M GUYED MAST LOWER



Handwritten signature

30m - Guyed Tower Foundation - 1 (For One Foundation)					
BAR TYPE	DIA (mm)	LENGHT (cm)	NO OF BARS	UNIT WT (kg/m)	TOTAL WT (kg)
1	ø12	170	28	0.89	34.18
2	ø14	160	12	0.89	20.83
3	ø10	310	5	0.62	13.45
TOTAL WEIGHT OF STEEL. (kg)					69
LEAN CONCRETE VOLUME. (Cu.m)					0.12
REINFORCED CONCRETE VOLUME. (Cu.m)					0.91
EXCAVATION. (Cu.m)					2.55
REINFORCEMENT STEEL.					S420
CONCRETE.					C20

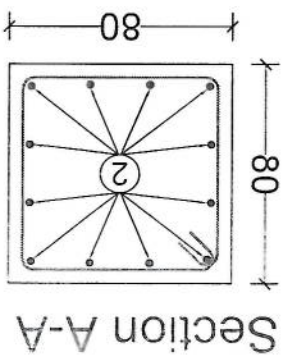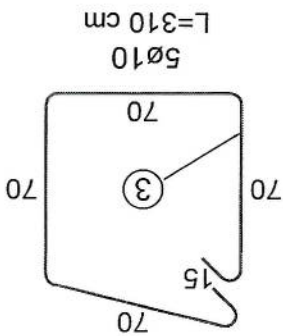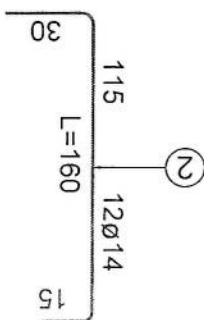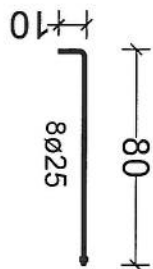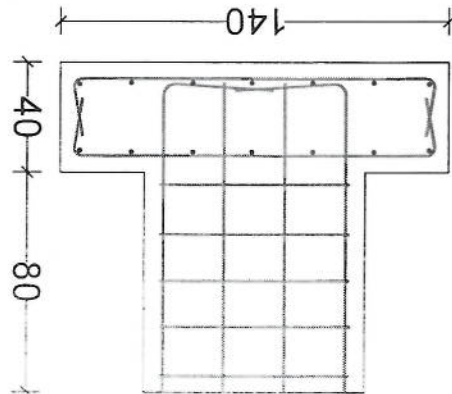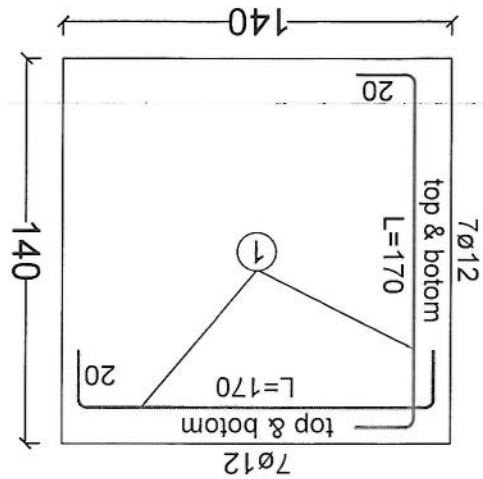

Guyed Tower Foundation - 1

Foundation For Cable - 2

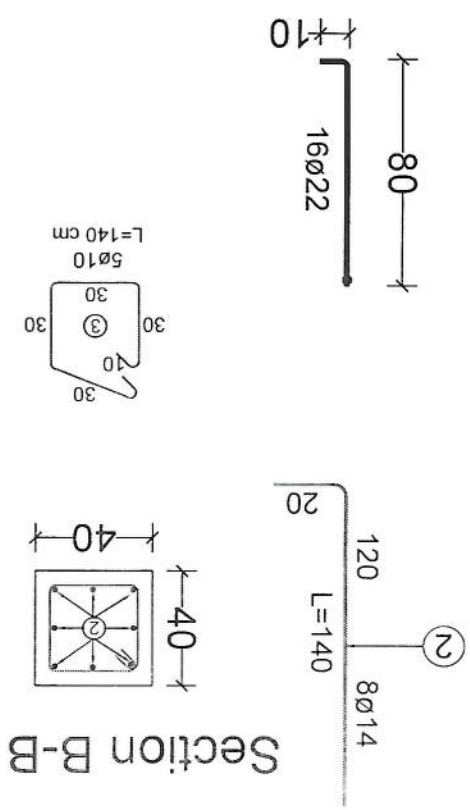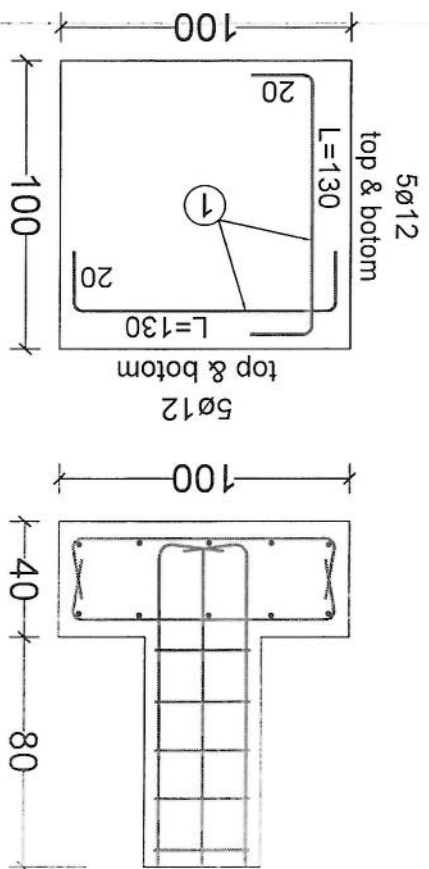

30m - Guyed Tower Foundation - 1 (For One Foundation)					
BAR TYPE	DIA (mm)	LENGHT (cm)	NO OF BARS	UNIT WT (kg/m)	TOTAL WT (kg)
1	ø12	130	20	0.89	19.94
2	ø14	140	8	0.89	10.32
3	ø10	140	5	0.62	6.08
TOTAL WEIGHT OF STEEL. (kg)				36	
LEAN CONCRETE VOLUME. (Cu.m)				0.12	
REINFORCED CONCRETE VOLUME. (Cu.m)				0.4	
EXCAVATION. (Cu.m)				1.87	
REINFORCEMENT STEEL.				S420	
CONCRETE.				C20	

8

سایت ZAB006 توسعوی ولایت زابل مورد تأیید رهبری شرکت افغان تیلیکام

SN	SiteID	LAT	LONG	Province	District	Add	Site Service Type	Near End Site ID	Near End Site Distance	Near End Site Traffic 3G+4G (PS)	Near End Site Traffic 2G+3G (CS)	1040 Erl	GMT	30m	Tower Type	Tower Height
1	ZAB006	32.45621	66.88945	Zabul	Arghandab	Angorak Kili			9.77km	100 GB						

محمد هارون محمدي	سید محمد افضل افغاني	محمد جان روفي	حکمت الله ستانکزي	ولایت خان عظمی
واری کونده معاونیت عملیاتی	میریس	آمر ترانسیمیشن TX	RF BSS	RF Optimization

پوهنځیاری علی احمد سامند

رئیس عمومی شرکت افغان تیلی کام

7/10/1395

عادل