



Handwritten signature and text at the top of the page.

3	در صورتیکه کالبدی سروی در جوی باشد	7
3	ارتفاع مخمومی تاور و تعمیر از سطح زمین منزل	
2	ارتفاع تاور مورد نیاز	
2	تاور مورد نیاز (کالبدی کالبدی)	
2	مساحت موجود سرپا (طول و عرض)	
2	نوعیت سرپا (رنگ کالبدی یا کالبدی)	
2	ظاهر تعمیر قابلیت برداشت سالت را دارد؟	
2	امکان خاکی وسایل سرپا یا کالبدی است؟	
2	امکان خاکی وسایل سرپا یا افراد و کالبدی است؟	
2	راه رسیدن به نام (زیرنه تیرولی داخلی)	
2	ارتفاع تعمیر	
2	تعداد منازل	
1	نوعیت تعمیر (مسکونی/تجاری)	
1	در صورتیکه کالبدی سالت سرپا تعمیرات باشد	
1	چه مقدار سرت کرد واسطه ضرورت است (به متر)	
1	آیا به سرت کرد واسطه ضرورت است	به خیر
1	سرت که واسطه نقلیه تردد بتواند دارد	بی
1	چگونگی ساحه (شهری، روستایی، دورست) یا VIP	روستایی
1	نوعیت سالت (سرپا یا روی مین)	روی زمین
1	موافقه ابتدای ساحه یا مالکی خاکی صورت گرفت؟	بی
1	مالکی خاکی یا نصب سالت و شرایط اقلان تیل نام راضی است	بی
1	شخصی/کالبدی	شخصی
	شماره تماس مالکی یا سکه خاکی	0745555668 حضرت الله محمد
	مالکی خاکی/خانه قابل دسترسی است	بی
	مالیت زمین (شخصی یا دولتی)	شخصی
	(نام ساحه که قرار است تحت پوشش سالت بیاید)	
	نام ولسوالی و ولایت مربوطه	نام ولسوالی و ولایت هلمند
	نام ساحه و منطقه	خانجر
	GPS coordinates	31.663831,64.317973
	کالبدی شماره	
	Site ID (دی سالت)	HE1275

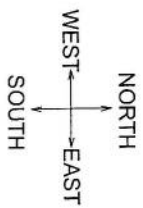

01 SITE PLAN
07 REF. A101

SCALE: 1:100

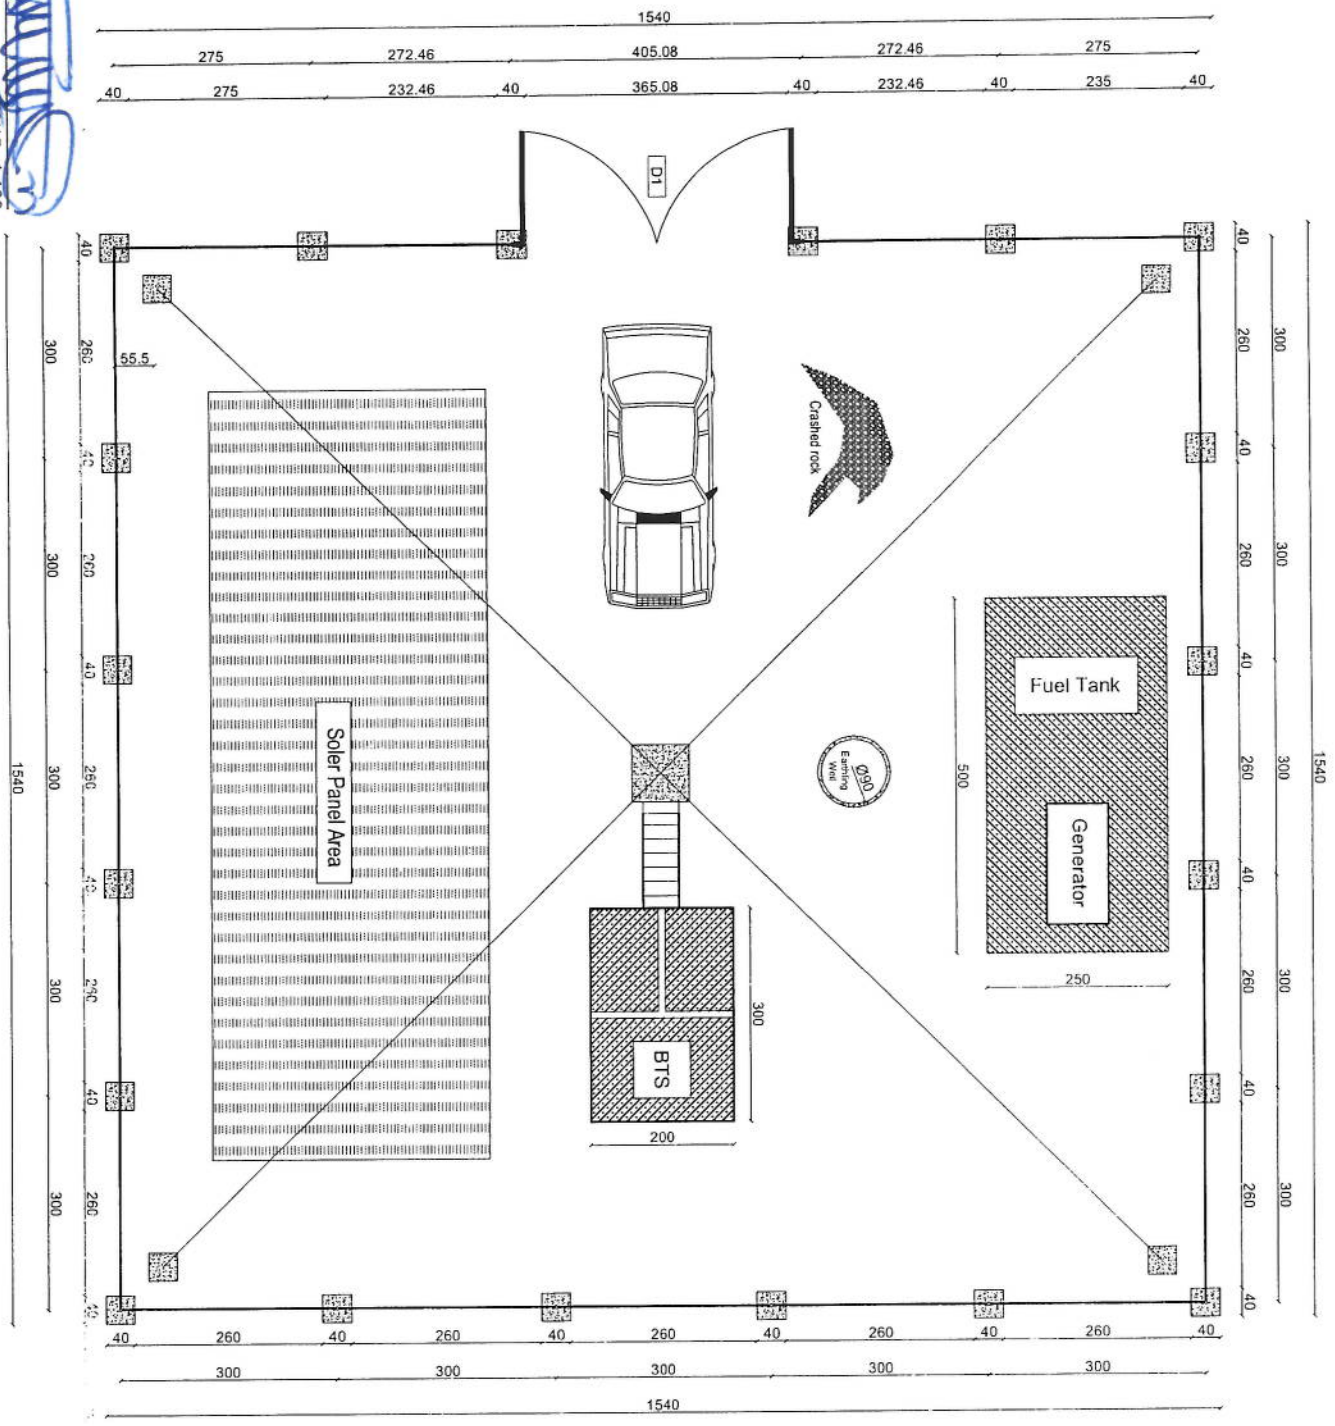

REVISION RECORDS		
REVISION NO	DATE	DESCRIPTION
1	17/04/2025	17/04/2025

LEGEND	
	Crashed rock
	Fuel tank
	Generator
	BTS
	Soler panel area

PROJECT TITLE / NO:	GSM SITES
DRAWN BY:	CIVIL TEAM
CHECKED BY:	
APPROVED BY:	

DRAWING TITLE:	SITE PLAN WITH FENCE WALL
OWNER:	AFGHAN TELECOM

SCALE:	1:100
ACTUAL DATE:	17/04/2025
ISSUE DATE:	17/04/2025
OWNER:	AFGHAN TELECOM
PROJECT NO:	01

REVISION RECORDS			
REVISION NO	DATE	DESCRIPTION	

LEGEND:	
	BRICK PAVED
	STONE MASONRY
	PCC PLASTER
	RACK AND REF
	LIGHT

PROJECT TITLE/NO:	
GSM SITES	

DRAWING TITLE:	FENCE WALL ELEVATIONS & DETAILS


DRAWN BY:	
CIVIL TEAM	

CHECKED BY:	


APPROVED BY:	

SCALE:	1:100
ACTUAL DATE:	17/04/2025
ISSUE DATE:	DRG NO: 02


OWNER:	
AFGHAN TELECOM	


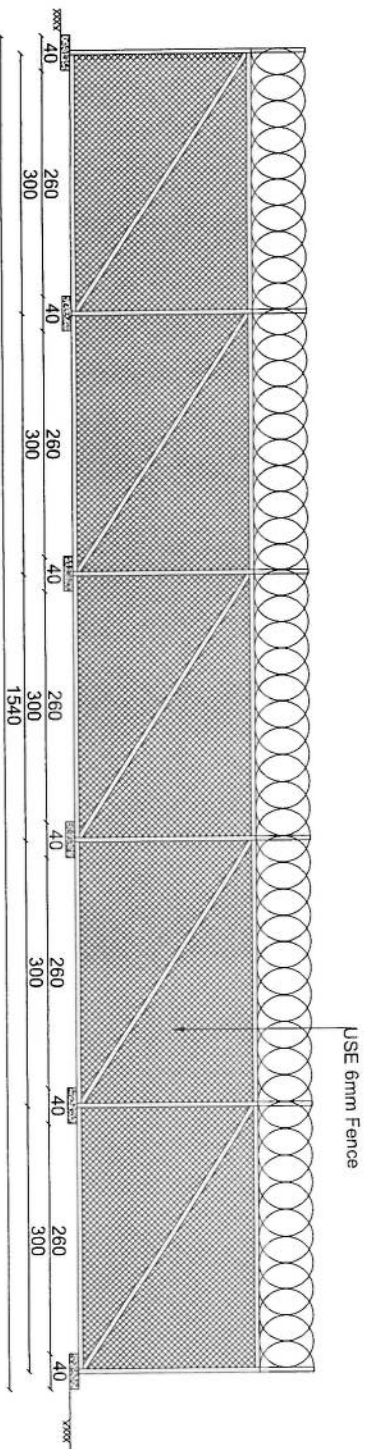


EAST ELEVATION

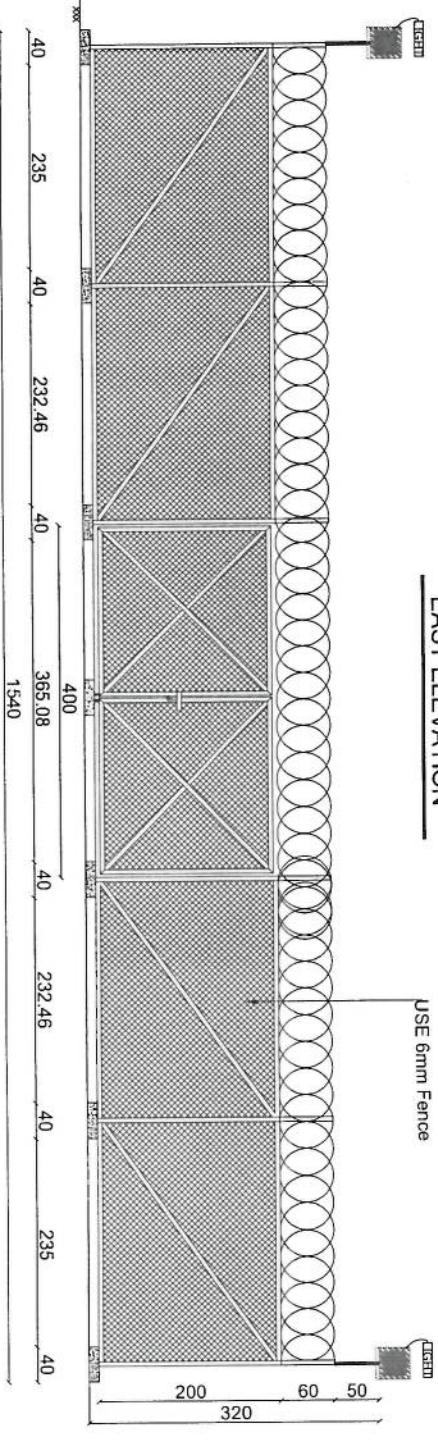

WEST ELEVATION

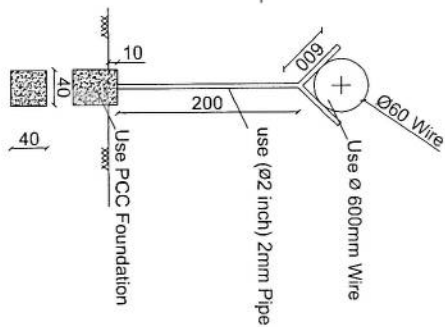


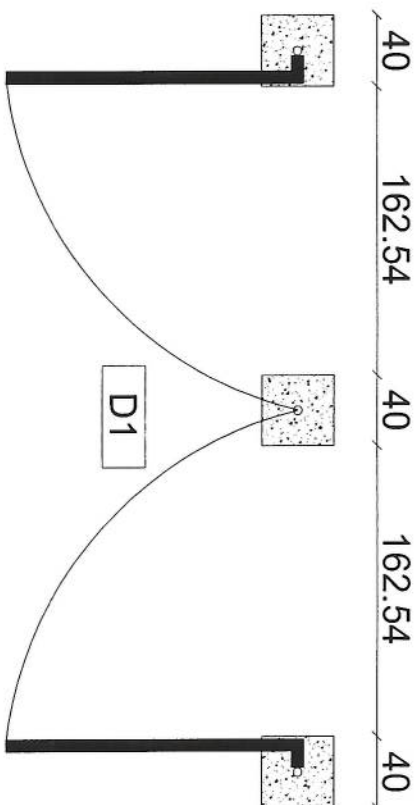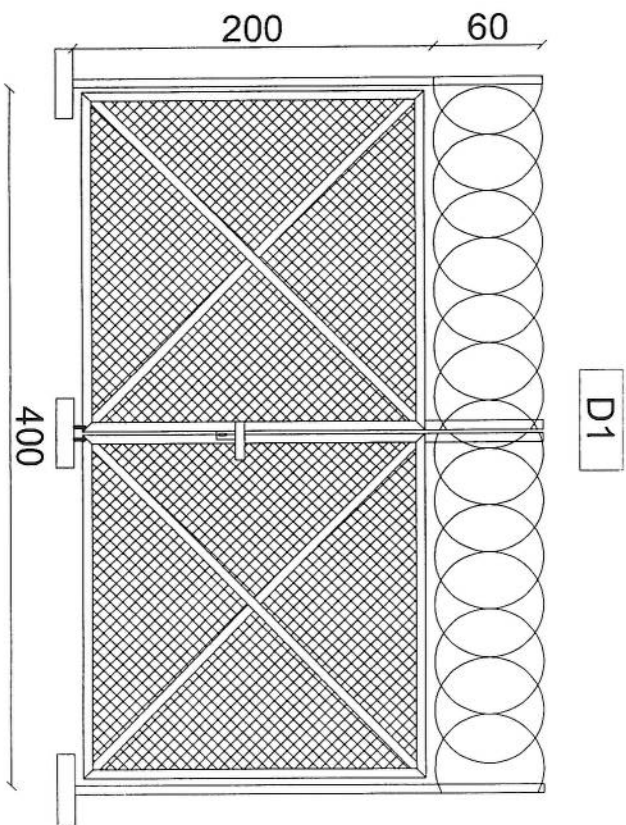

REVISION RECORDS

REVISION NO	DATE	DESCRIPTION
1	21/02/2025	Issue Date

LEGEND:

 

BRICK FROD

D1 DOOR TYPE 1

PROJECT TITLE / NO:

GSN SITES
طراحي ډيزاين

DRAWING TITLE:

DOOR DETAILS
د دروازه تفصيل

DRAWN BY:

CIVIL TEAM

CHECKED BY:

APPROVED BY:

SCALE:

1:25

ACTUAL DATE:

21/02/2025

ISSUE DATE:

DRG NO: 03

OWNER:

AF GILAN TELECOM

Salman Telecommunication Company
KABUL
AFGHANISTAN

03 DOOR DETAILS

REF. A103


SCALE: 1:25

REVISION RECORDS			
REVISION NO	DATE	DESCRIPTION	تاریخ
1	17/04/2025	17/04/2025	17/04/2025

LEGEND:	
	CRACKED ROCK
	RCC


± 0.00

± 15

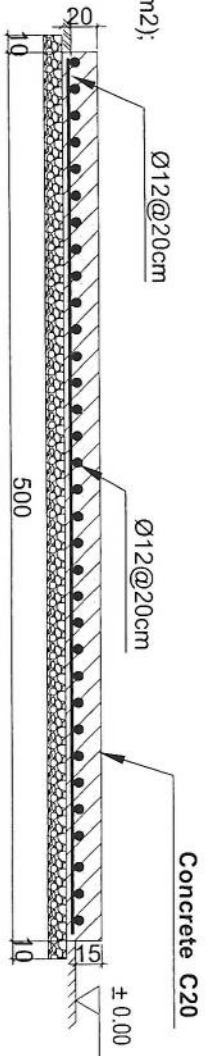


1-1 section

- Notes:
1. The foundation is adopts reinforced concrete, the concrete is C20; (C20:compressive strength is 20N/mm2); the foundation lays on a 10cm thick crush stone pad;
 2. Ø12: mild steel, rebars strength 210N/mm2
 3. minimum concrete cover for rebar is 3.5cm,
 4. All units are in cm
 5. All edges of the Slab should be curve

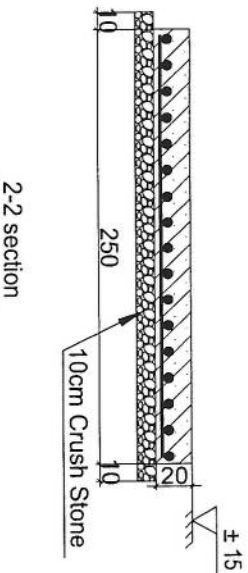

2-2 section

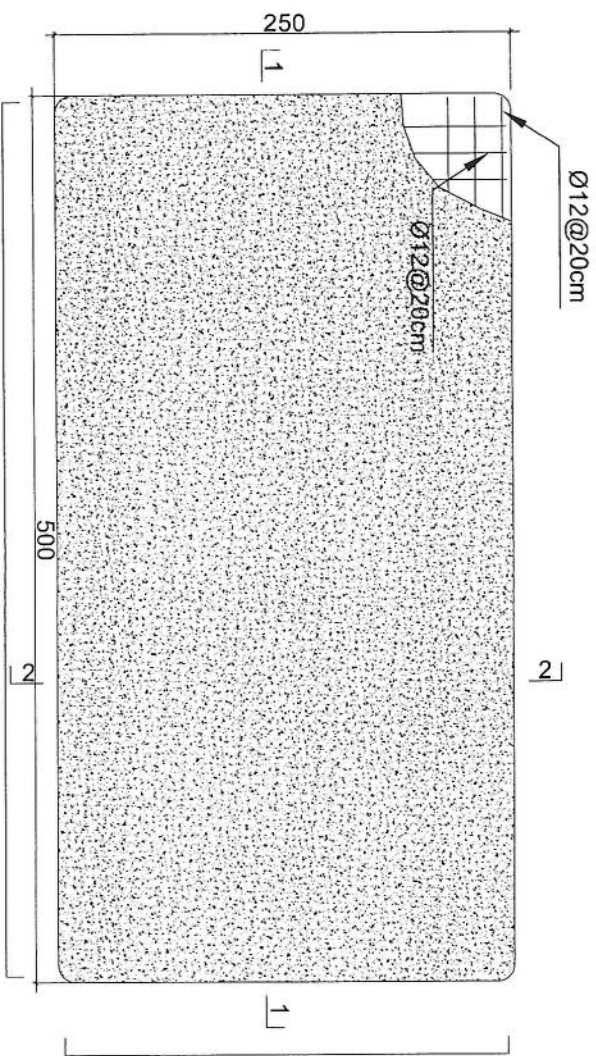

N=26 Ø12mm@20cm L=2.63

N=14 Ø12mm@20cm L=5.13

Generator Foundation

OWNER:	AFGHAN TELECOM
DRAWN BY:	CIVIL TEAM
CHECKED BY:	
APPROVED BY:	
SCALE:	1:25
ACTUAL DATE:	17/04/2025
ISSUE DATE:	
DWG. NO.:	04
OWNER:	AFGHAN TELECOM

PROJECT TITLE / NO.:	GSM SITES
DRAWING TITLE:	GENERATOR FOUNDATION
DRAWN BY:	CIVIL TEAM
CHECKED BY:	
APPROVED BY:	
SCALE:	1:25
ACTUAL DATE:	17/04/2025
ISSUE DATE:	
DWG. NO.:	04
OWNER:	AFGHAN TELECOM

PROJECT TITLE / NO.:	GSM SITES
DRAWING TITLE:	GENERATOR FOUNDATION
DRAWN BY:	CIVIL TEAM
CHECKED BY:	
APPROVED BY:	
SCALE:	1:25
ACTUAL DATE:	17/04/2025
ISSUE DATE:	
DWG. NO.:	04
OWNER:	AFGHAN TELECOM

REVISION RECORDS	
REVISION NO	DATE DESCRIPTION
01	17/04/2025
02	17/04/2025
03	17/04/2025
04	17/04/2025



LEGEND:

محل

محل

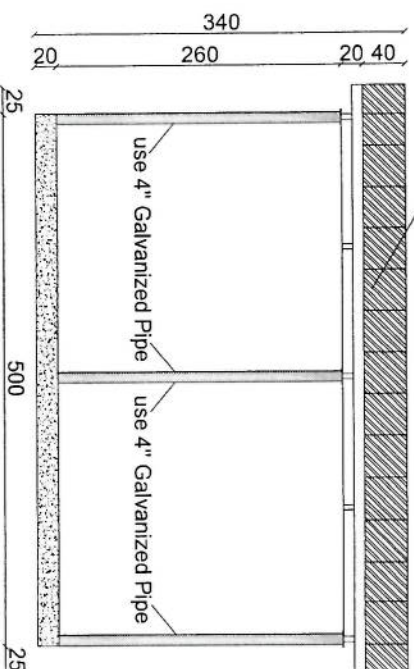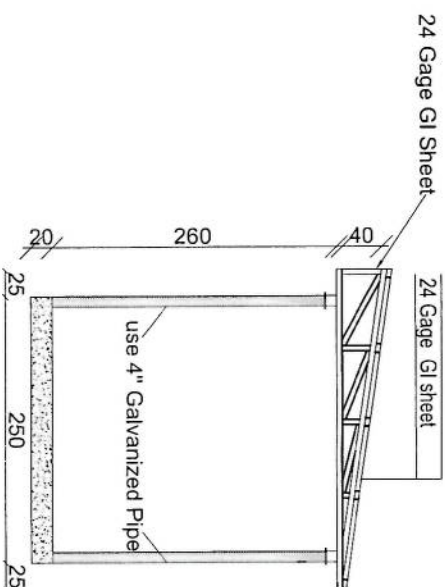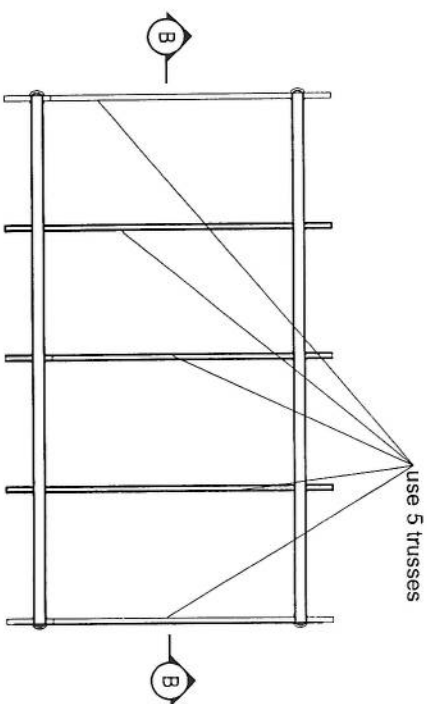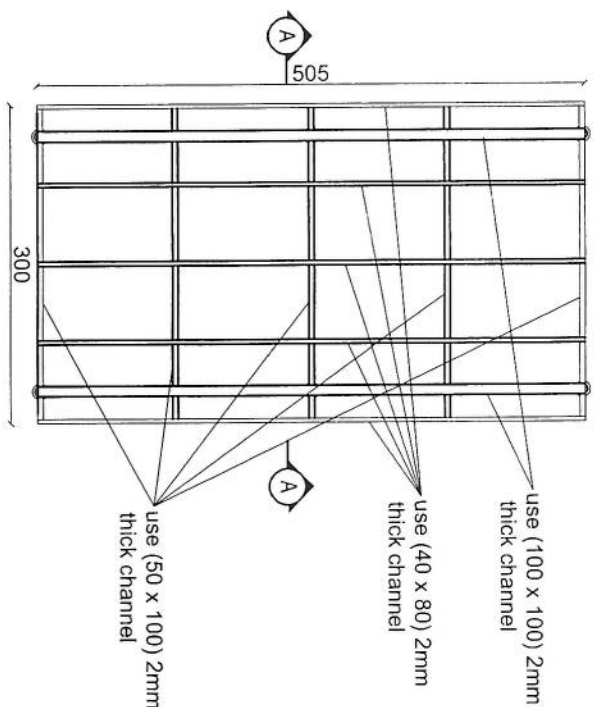

Section B-B

Section AA

PROJECT TITLE NO:
GSM SITES
محل GSM سائت

DRAWING TITLE:
SUN SHELTER FOR GENERATOR
محل سائت خورشيد

DRAWN BY:
CIVIL TEAM
محل

CHECKED BY:
محل


APPROVED BY:
محل

SCALE: 1:75
ACTUAL DATE: 17/04/2025
ISSUE DATE: 17/04/2025
DRG NO: 04


OWNER: Ministry of Telecommunication
محل

Subcom Telecommunication Company
MAHMOUD
AFGHANISTAN

- Notes:
1. The foundation is adopts reinforced concrete, the concrete is M20: (M20:compressive strength is 20N/mm2); the foundation lays on a 10cm thick crush stone pad;
 2. Ø12: mild steel, rebars strength 210N/mm2
 3. minimum concrete cover for rebar is 3.5cm,
 4. All units are in cm
 5. All edges of the Slab should be curve

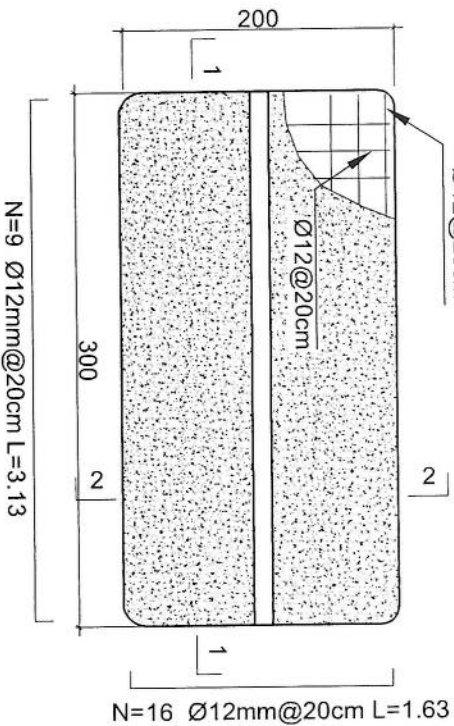

Outdoor BTS Foundation

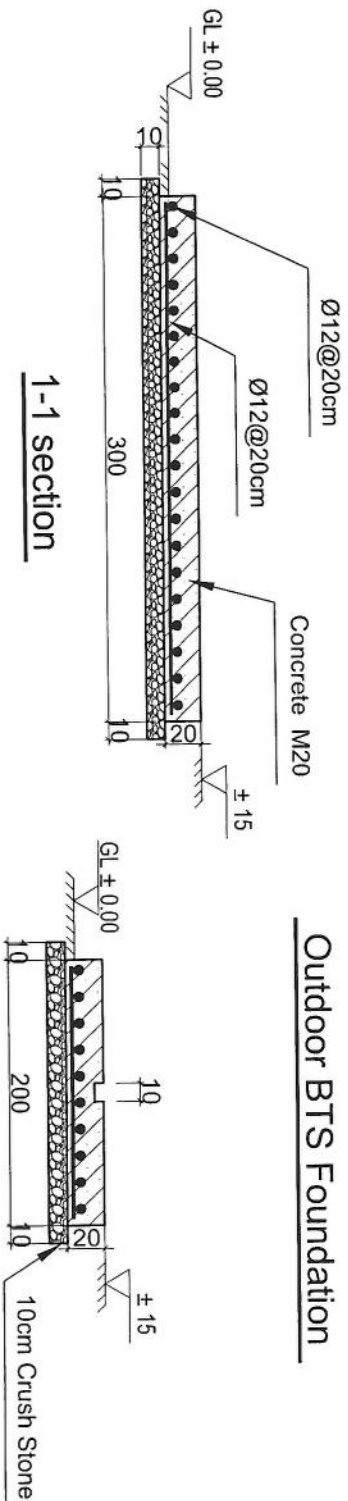

REVISION RECORDS			
NO	DATE	DESCRIPTION	BY
01	17/04/2025	ISSUE	06

LEGEND:	DESCRIPTION
Ø12@20cm	Ø12@20cm
CONCRETE M20	CONCRETE M20
10cm CRUSH STONE	10cm CRUSH STONE
± 0.00	GROUND LEVEL

PROJECT TITLE / NO:

GSM SITES
موقع های GSM

DRAWING TITLE:

ZTE OUTDOOR BTS FOUNDATION
فونداسیون BTS بیرونی

DRAWN BY:

CIVIL TEAM

CHECKED BY:

APPROVED BY:

SCALE: 1:25

ACTUAL DATE: 17/04/2025

ISSUE DATE: DRG NO: 06

OWNER:

AFGHAN TELECOM


Salam Telecom Afghanistan Company
KABUL
AFGHANISTAN

32	انواعیت مساحت (مساحت زیر مساحت درخت)	
33	مساحت موجود (طول عرض)	۱۵×۱۵
34	مساحت مورد نیاز سقف (طول عرض)	۱۵×۱۵
35	نوعیت احاطه در صورت ضرورت	پیتز ✓
36	محل بود باش گرد در صورت ضرورت	تخیر
37	تاور (کیلی روی زمین یا سلف سپورت)	کیلی روی زمین
38	ارتفاع تاور مورد نیاز	۳۰
39	امکانات وصل ترانس میشن سایت (TX type)	بلی
40	سایه بان و سلب برای وسایل مخابراتی (BTS and all racks)	لازم است
41	سایه بان و سلب مورد نیاز جنراتور و تانکر	لازم است
42	امکانات نصب سولر است؟	بلی
43	ساحه کافی برای سول موجود است؟	بلی
44	برق شهری در ساحه وجود دارد؟	بلی
45	فاصله برج برق از ساحه سایت	
46	تیم سروی	
47	نام	مولوی محب الله حقانی
48	دیارتمنت	ولایتی سوپرویزر
49	شماره	748542000
50	سکیج ساحه سایت (ترتیب و ضم زبور سروی شود)	
51	عکسهای پانارومیک از ساحه گرفته شود	
52	خط دید وصل مایکرویف با تیم از ساحه باید چک و تایید شود	
53	خدمات سلام در ساحه موجود است؟	
54	کیفیت خدمات سلام در ساحه	
55	نظریات:	


LEGEND:

	CRASHED ROCK	
	PCC	


24 Gage GI sheet

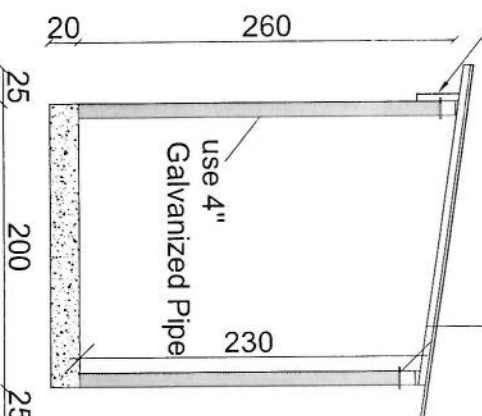

Section AA

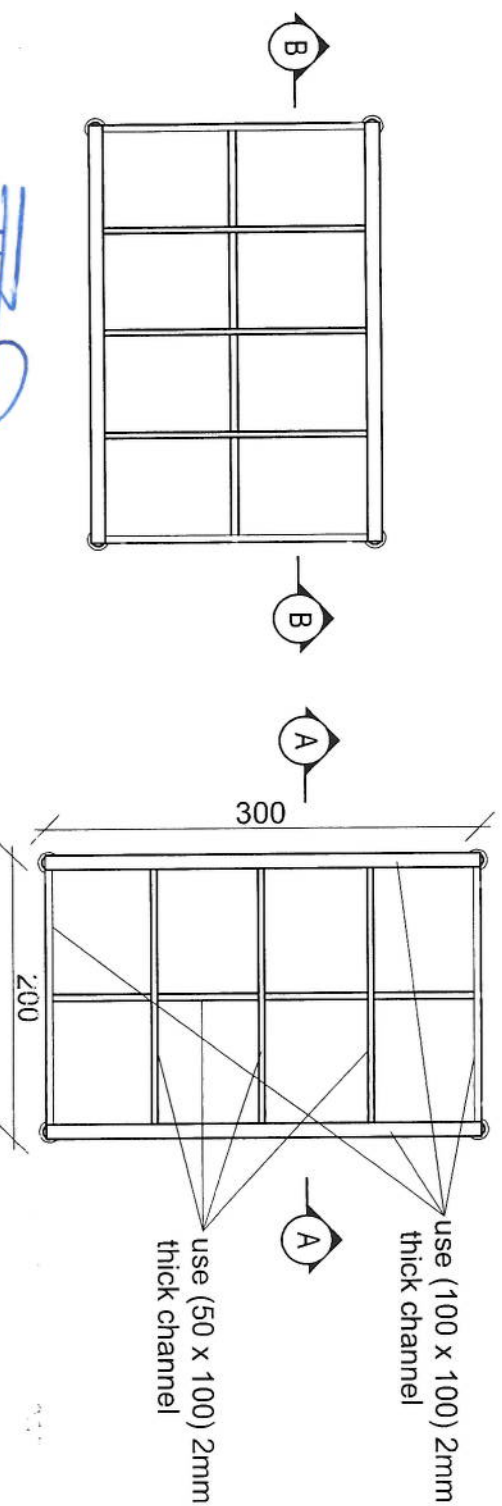[illegible]

Section (1)

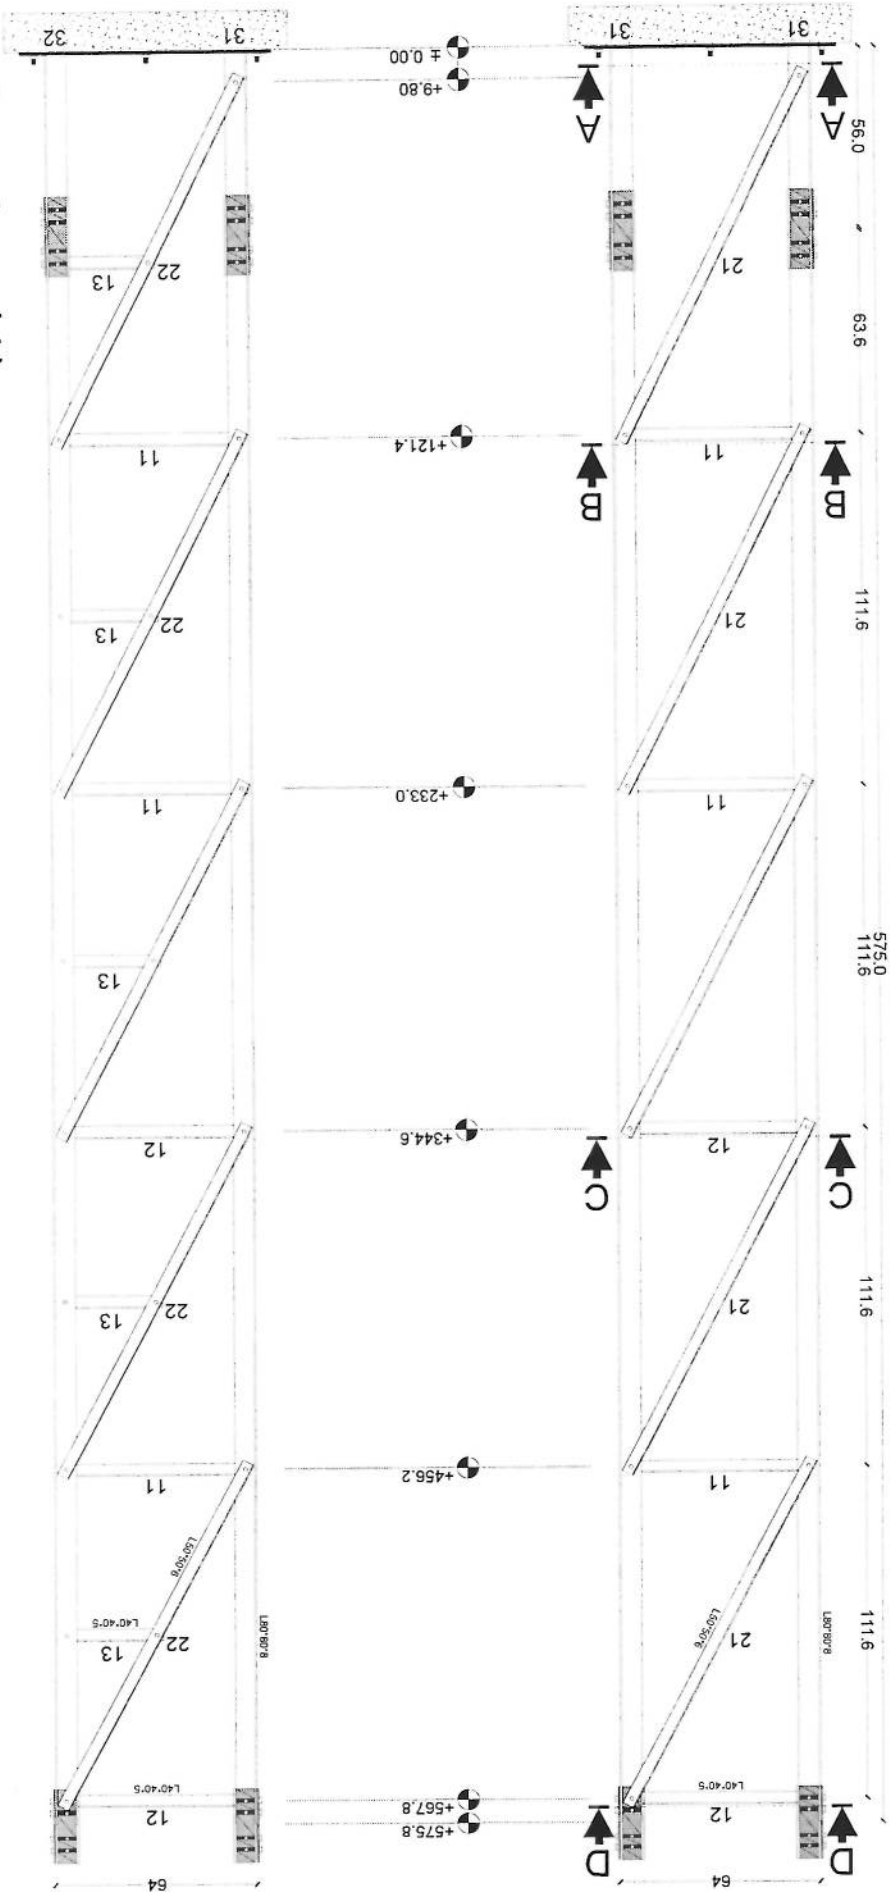


MANUFACTURED

CLIENT AFGHAN TELECOM

TITLE 30M GUYED MAST TOWER

AMTTC

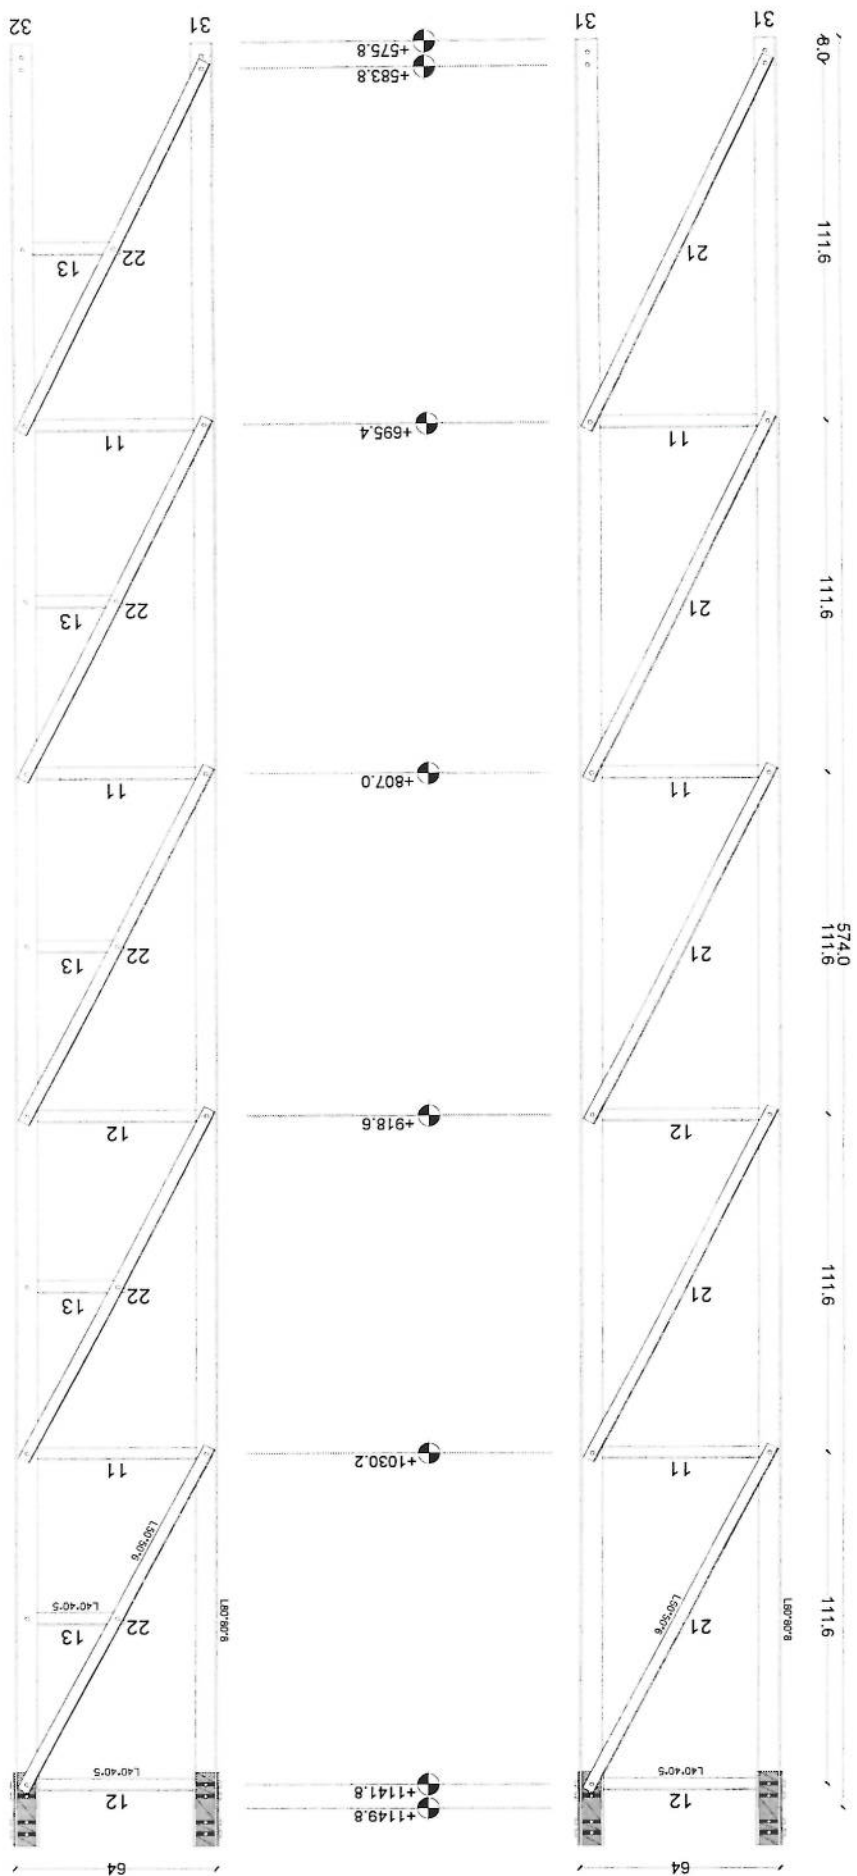


Section (2)

MANUFACTURED

CLIENT AFGHAN TELECOM

TITLE 30M GUYED MAST TOWER

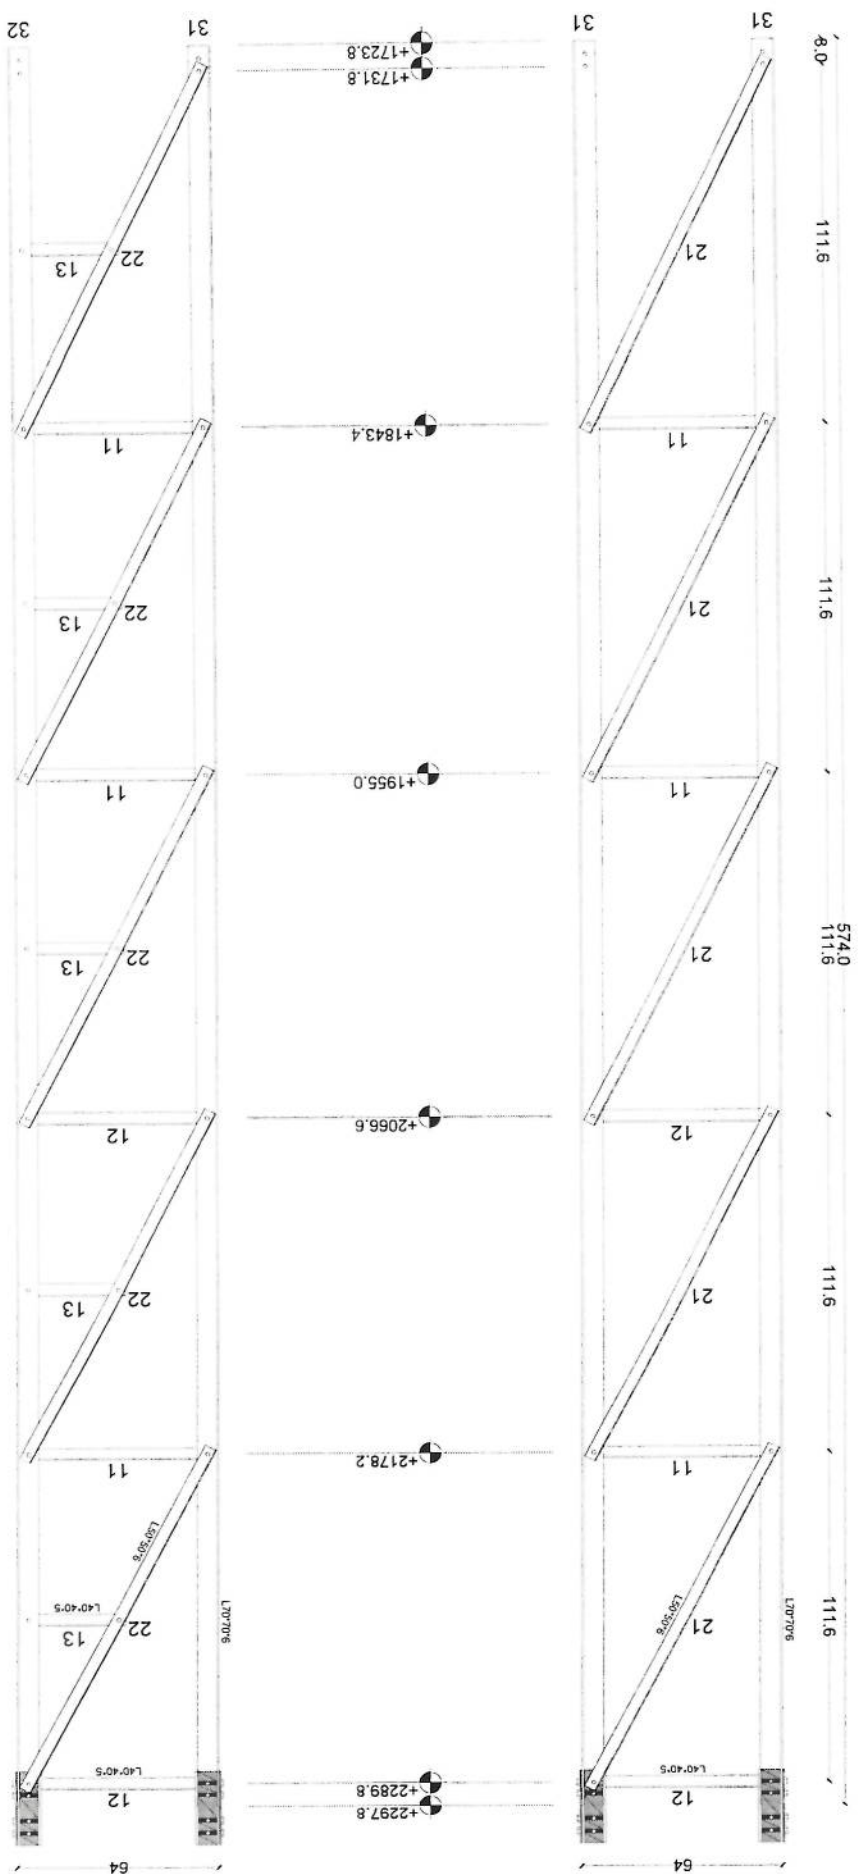


Section (4)

MANUFACTURED

CLIENT AFGHAN TELECOM

TITLE 30M GUYED MAST TOWER



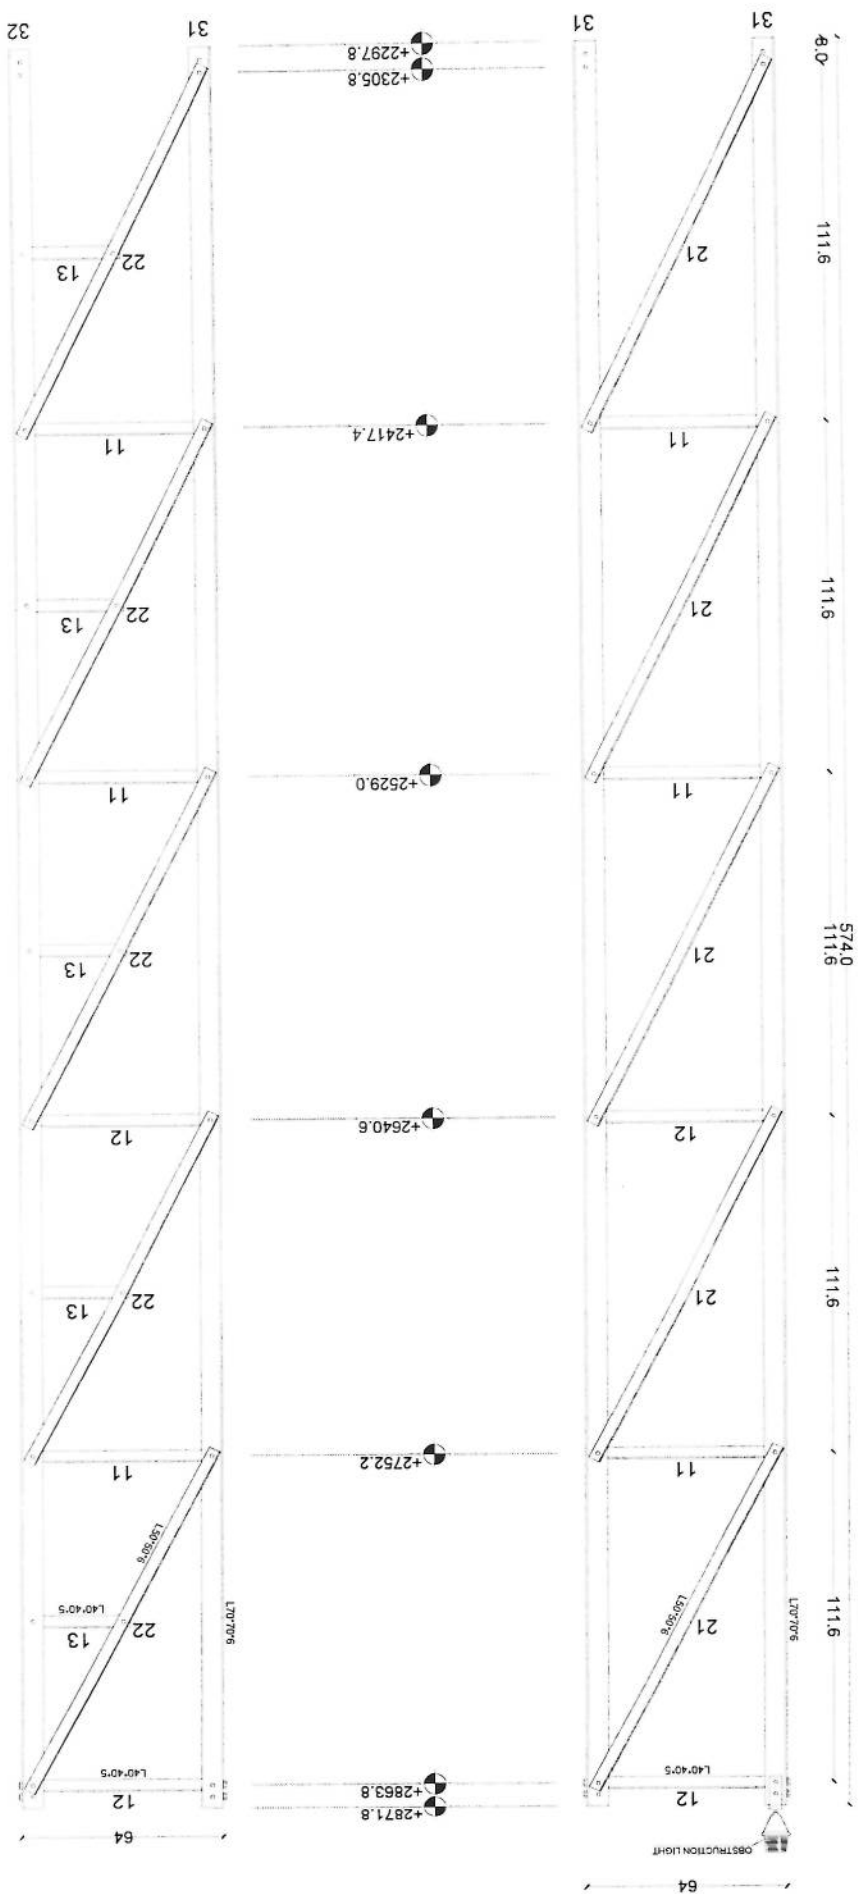


Section (5)

MANUFACTURED

CLIENT AFGHAN TELECOM

TITLE 30M GUYED MAST TOWER

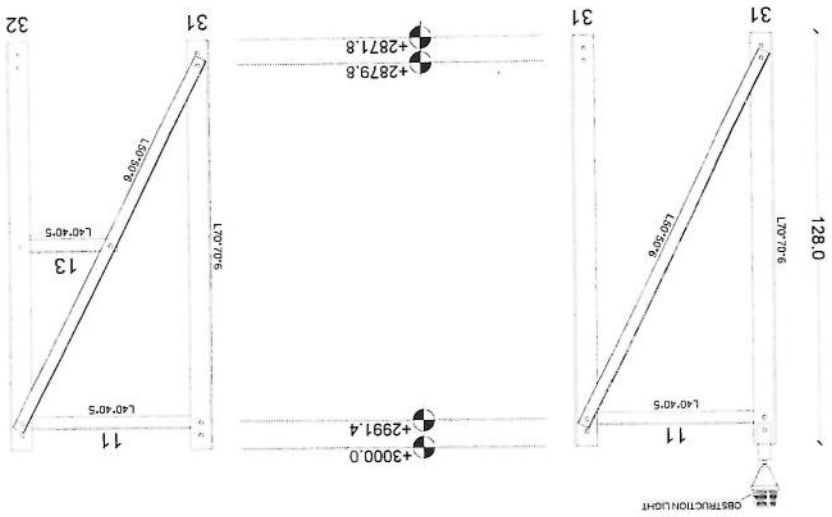

Section (6)






MANUFACTURED

CLIENT AFGHAN TELECOM

TITLE 30M GUYED MAST TOWER


AFGHAN TELECOM

Section Detail

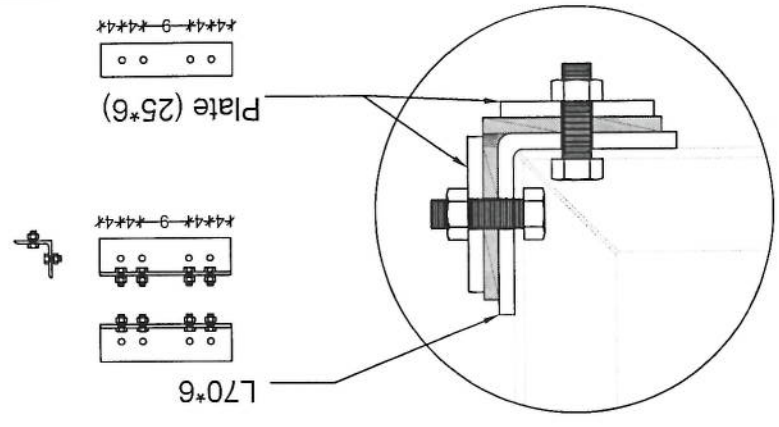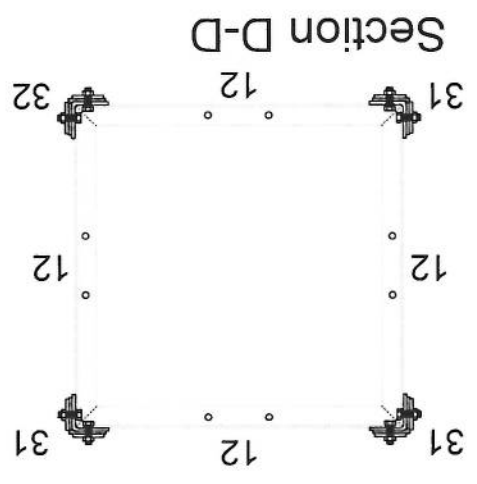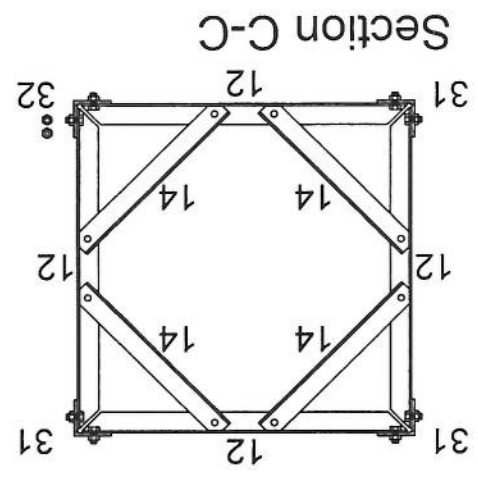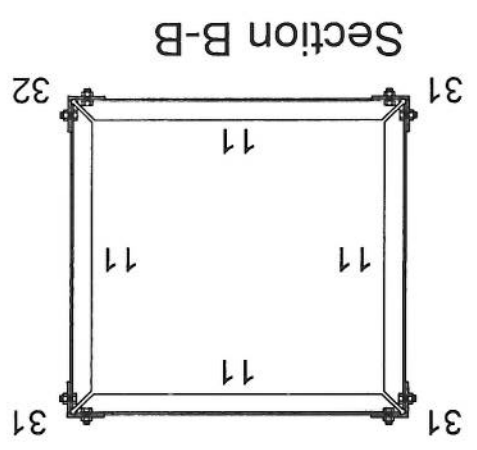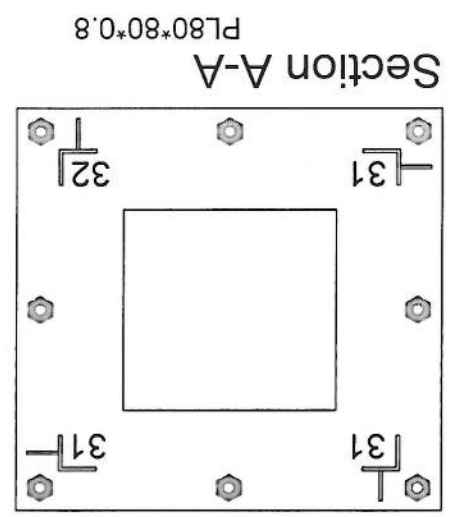


Handwritten signature

TYP 1M ANTENNA SUPPORT

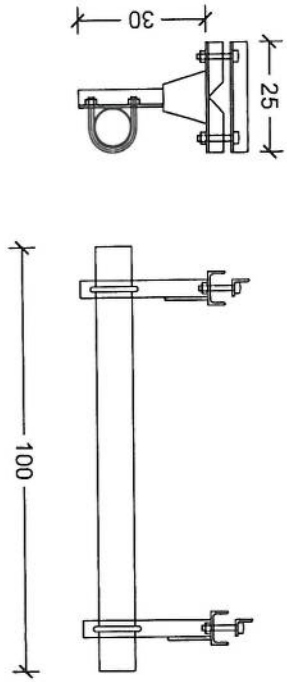

TYP 3M ANTENNA SUPPORT

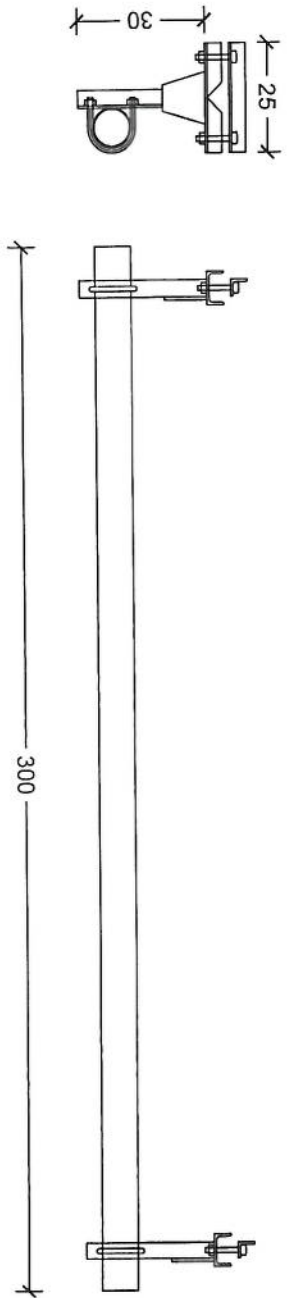


MANUFACTURED

CLIENT AFGHAN TELECOM

TITLE 30M GUYED MAST TOWER

Handwritten signature in blue ink.


Guyed Tower Foundation - 1

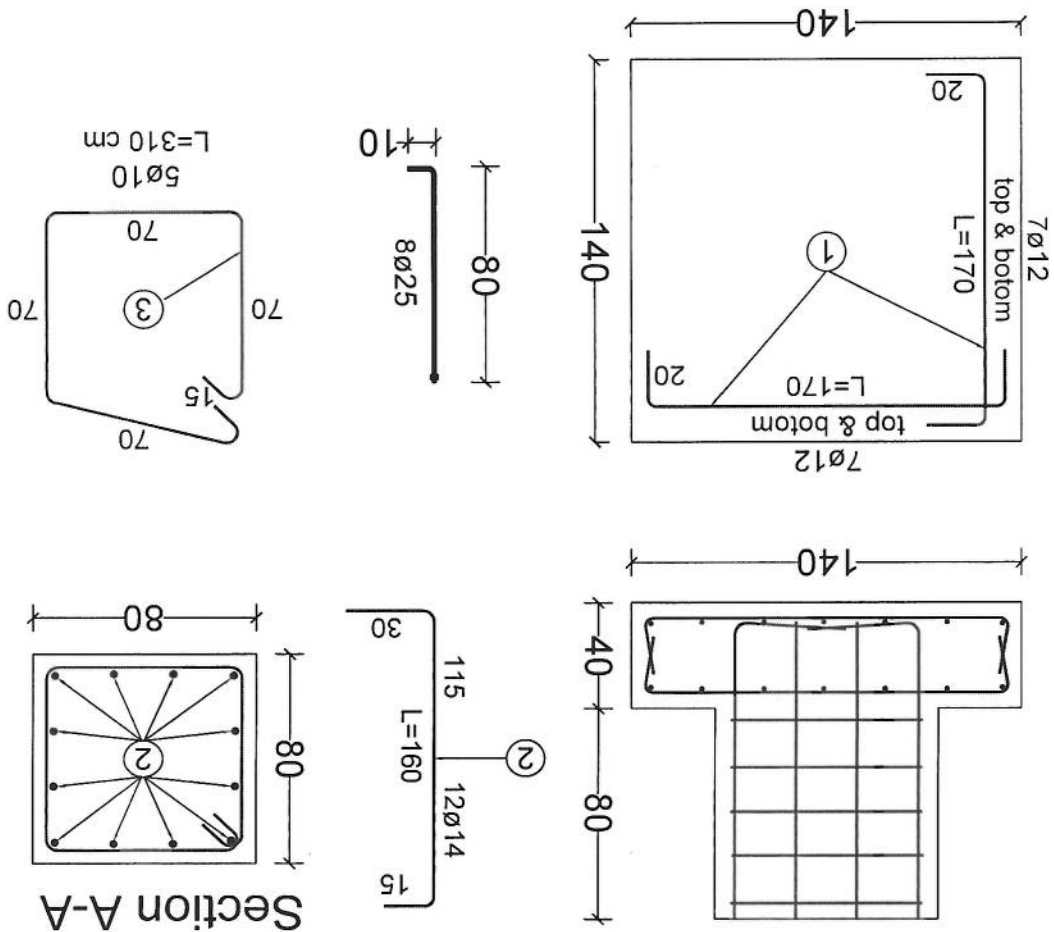

30m - Guyed Tower Foundation - 1 (For One Foundation)					
BAR TYPE	DIA (mm)	LENGHT (cm)	NO OF BARS	UNIT WT (kg/m)	TOTAL WT (kg)
1	$\phi 12$	170	28	0.89	34.18
2	$\phi 14$	160	12	0.89	20.83
3	$\phi 10$	310	5	0.62	13.45
TOTAL WEIGHT OF STEEL. (kg)				69	
LEAN CONCRETE VOLUME. (Cu.m)				0.12	
REINFORCED CONCRETE VOLUME. (Cu.m)				0.91	
EXCAVATION. (Cu.m)				2.55	
REINFORCEMENT STEEL.				S420	
CONCRETE.				C20	

[Handwritten signature]



Section B-B

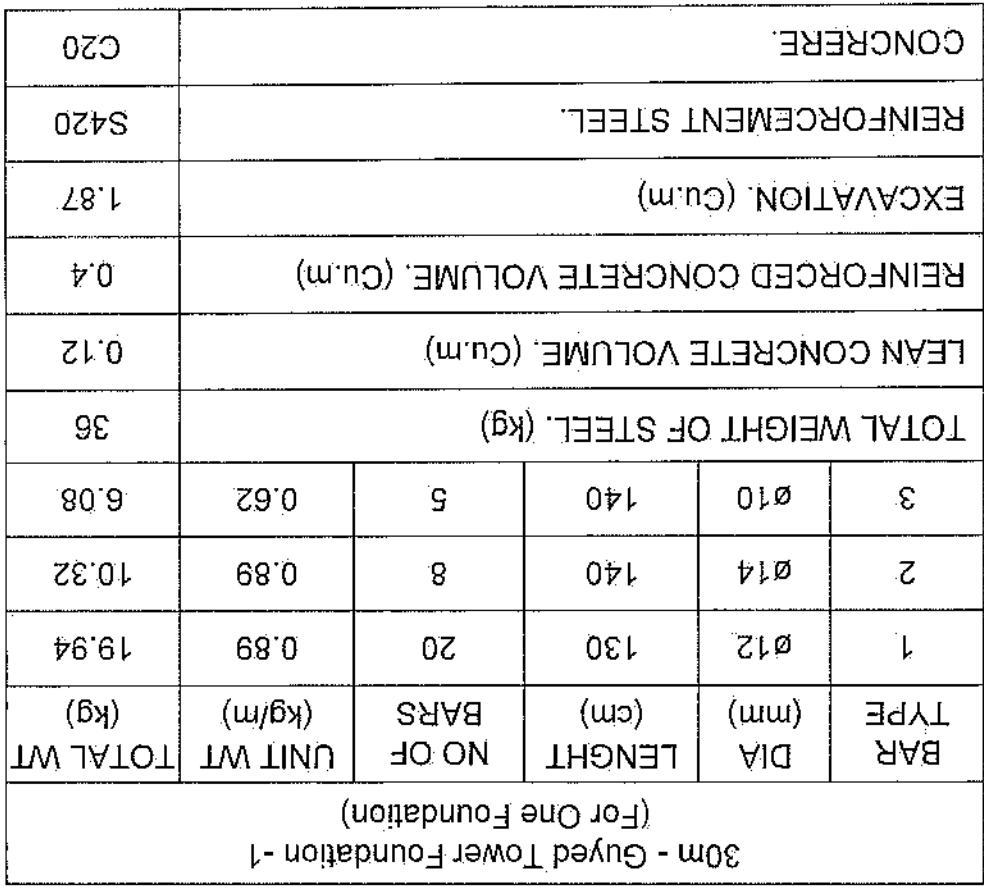

سایت HLD275 توسعه‌ی ولایت هلمند مورد تأیید رهبری شرکت افغان تیلیکام

SN	SiteID	LAT	LONG	Province	District	Add	Site Service Type	Near End Site ID	Near End Site Distance	Near End Site Traffic 3G+4G (PS) GB Daily Base	Near End Site Traffic 2G+3G (CS) Erling Daily Base	Tower Type	Tower Height
1	HLD275	31.663831°	64.317973°	Helmand	Nad Ali	Chah Anjir	New Capacity	HLD246	1.56km	120 GB	300 Erl	GMT	30m

محمد هارون محمدی	سید محمد افضل افشاری	محمد جان روفی	حکمت الله ستانګزی	ولایت خان عظیمی
واریس کننده فعالیتت عملیاتی پیوسته	واریس کننده فعالیتت پیوسته	آمر ترانسیمیشن TX	آمر RF BSS	مدیر RF Optimization

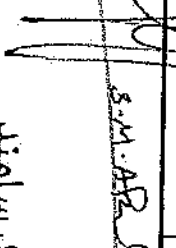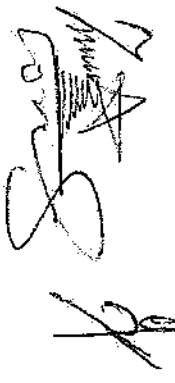 S. M. A. R.
 پوهنیار علی احمد سامند
 Amir
 رئیس عمومی شرکت افغان تیلی کام