

جدول سروی سایتهای غیر تی دی اف (AFTEL)

شماره	معلومات ابتدایه ضروری هنگام سروی	درج معلومات به اساس سروی از ساحه
1	Site ID (آی دی سایت)	PKA061
2	کاندید شماره	شماره A
3	GPS coordinates	33.89967 69.69892
4	نام ساحه ومنطقه	خیرمنه
5	نام ولسوالی و ولایت مربوطه	خاخي آريوب
6	(نام ساحاتی که قرار است تحت پوشش سایت بیایند)	خاخي آريوب، پکتیا
7	مالیکت زمین (شخصی یا دولتی)	دولتي
8	مالک جابداد/خانه قابل دسترس است	
9	شماره تماس مالک یا سکنه جابداد	
10	شخصی/کرای	
11	مالک جابداد با نصب سایت و شرایط افغان تیلی کام راضی است	
12	موافقه ابتدایی ساحوی با مالک جابداد صورت گرفت؟	
13	نوعیت سایت (سیرام یا روی مین)	روي زمین
14	چگونگی ساحه (شهری، روستایی، دوردست) یا VIP	دوردست
15	سرک که واسطه نقلیه تردد میتواند دارد	نخیر
16	آیا به سرک جهت تردد واسطه ضرورت است	بلی
17	چه مقدار سرک تردد واسطه ضرورت است (به متر)	۳۰۰ متر
18	در صورتیکه کاندید سایت سیرام تعمیرات باشد.	
19	نوعیت تعمیر (مسکونی/تجارتی)	
20	تعداد منازل	
21	ارتفاع تعمیر	
22	راه رسیدن به بام (زینہ پرونی داخلی)	
23	امکان جابجایی وسایل سیرام با افراد و کارگرها است؟	
24	امکان جابجایی وسایل سیرام با کرین است؟	
25	ظاهراً تعمیر قابلیت برداشت سیات را دارد؟	
26	نوعیت سیرام (رنگ کانکریتی یا گادری)	
27	مساحت موجود سیرام (طول و عرض)	
28	تاور مورد نیاز (گاید ماست کیبلی)	
29	ارتفاع تاور مورد نیاز	
30	ارتفاع مجموعی تاور و تعمیر از سطح زمین منزل	
31	در صورتیکه کاندید سروی در حوبلی یا زمین جابداد باشد	G.F
32	نوعیت ساحه (ساحه باز یا ساحه محاط)	Rural

Relocation
Existing TDF site
TDF: Project-8

جدول سروی سایت‌های غیر تی دی اف (AFTEL)

33	مساحت موجود (طول و عرض)	15*15m
34	مساحت مورد نیاز سایت (طول عرض)	15*15m
35	نوعیت احاطه در صورت ضرورت	Fence Wall
36	محل بودباش گارد در صورت ضرورت	Yes
37	تاور (کیبلی روی زمین یا سلف سپورت)	GM
38	ارتفاع تاور مورد نیاز	30m
39	امکانات وصل ترانس‌میشن سایت (TX type)	دارد (با تیم TX چک گردید)
40	سایه بان و سلب برای وسایل مخابراتی (BTS and all racks)	ضرورت دارد
41	سایه بان و سلب مورد نیاز جنراتور و تانکر	Needed
42	امکانات نصب سولر است؟	دارد
43	ساحه کافی برای سولر موجود است؟	موجود میباشد
44	برق شهری در ساحه وجود دارد؟	نخیر
45	فاصله برج برق از ساحه سایت	
46	تیم سروی	Paktia MCIT ,AFTEL and Pakti ATRA
47	نام	Mawlavi M. Farid Haidari/ Habibullah Sultani
48	دپارتمنت	RF/BSS
49	شماره	0748000047/ 0749593334
50	سکینج ساحه سایت (ترتیب و ضم رپور سروی شود)	Yes
51	عکسهای پانارومیک از ساحه گرفته شود	Yes
52	خط دید وصل مایکرویف با تیم از ساحه باید چک و تایید شود	چک گردیده است
53	خدمات سلام در ساحه موجود است؟	خدمات ضعیف موجود است
54	کیفیت خدمات سلام در ساحه	
55	نظریات:	نوعیت سطحه سرک نرمه میباشد

VSAT to MW Relocation Project

TSSR



[Signature]

[Signature]

[Signature]
CMT

امضای تیم TX اخذ شده
سایت حاصل است.

REVISION RECORDS		REVISION NO	DATE	DESCRIPTION
شماره تغییرات		تغییرات	تاریخ	توضیحات
LEGEND:		CRASHED ROCK FENCE WINDOW TYPE 1 WINDOW TYPE 2 DOOR TYPE 1 DOOR TYPE 2 DOOR TYPE 3		
PROJECT TITLE / NO:		GSM SITES		
DRAWING TITLE:		SITE PLAN WITH FENCE WALL		
DRAWN BY:		CIVIL TEAM		
CHECKED BY:				
APPROVED BY:				
SCALE:		1:115		
ACTUAL DATE:		21/08/2025		
ISSUE DATE:		DRG.NO: 01		
OWNER:		AFGHAN TELECOM		
OWNER:		AFGHAN TELECOM		
OWNER:		AFGHAN TELECOM		

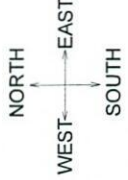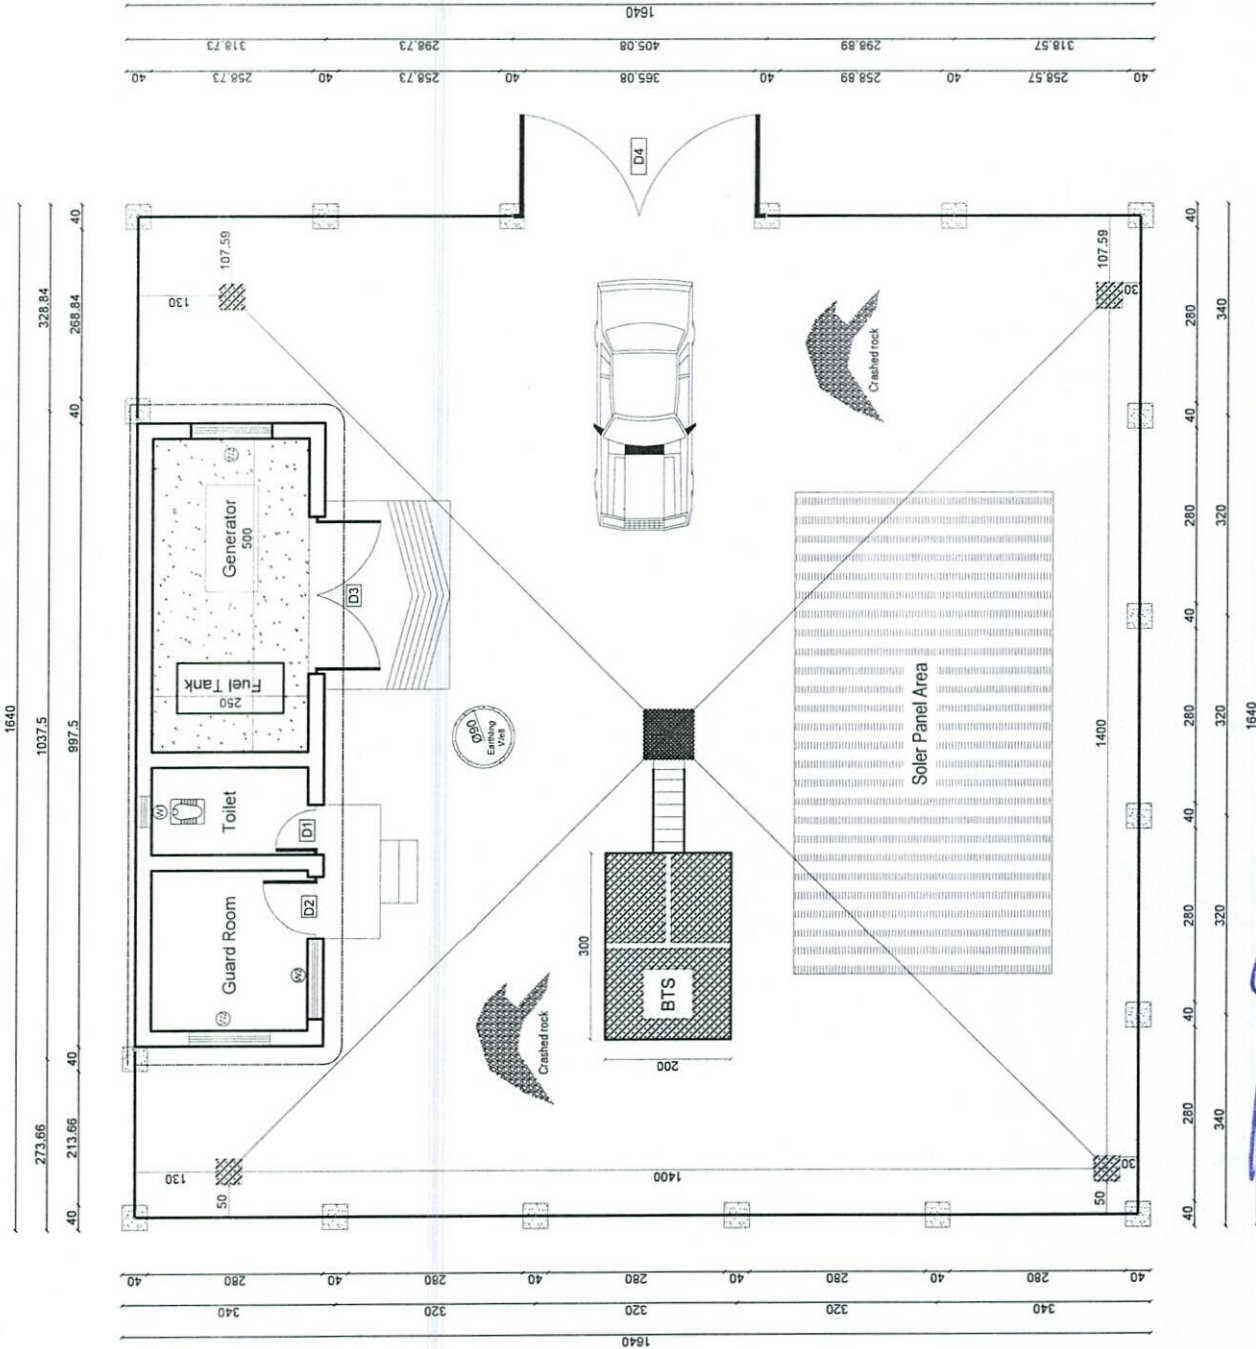

SCALE: 1:115

The figure contains three architectural drawings:

- EAST ELEVATION:** A long wall section with a total height of 1640. It features a top section of 6mm fence (height 40) and a main section with diagonal hatching. The elevation is divided into four vertical segments with widths of 258.73, 365.08, 258.89, and 258.57. The total width is 941.27. The bottom section has a height of 40.
- WEST ELEVATION:** A similar wall section with a total height of 1640. It features a top section of 6mm fence (height 40) and a main section with diagonal hatching. The elevation is divided into four vertical segments with widths of 258.73, 365.08, 258.89, and 258.57. The total width is 941.27. The bottom section has a height of 40.
- Detail Section:** A cross-section of the wall showing the foundation and reinforcement. It includes a 6mm fence on top, a 200mm thick wall, and a 40mm thick base. The reinforcement consists of 6mm wire and 2mm pipe. The foundation is labeled "Use PCC Foundation".

REVISION NO	شماره تغییرات	DATE	تاریخ	DESCRIPTION	توضیحات
			</		

LEGEND:

	BRICK FIRED	خشت کوبیده
	STONE MASONRY	سنگ کوبیده
	POCC (PLASTER)	پلاستر

 EARTH	 R.C.C.	 EXCAVATED DEPTH	 WINDOWS TYPE 1	 WINDOWS TYPE 2	 DOOR TYPE 1	 DOOR TYPE 2
--	---	--	---	---	--	--

PROJECT TITLE / NO:	GSM SITES	قائمة مواقع الجوال معلومات ذات صلة بالاسم

DRAWING TITLE:
EXCAVATION PLAN
پلان کندن
کاري

DRAWN BY:
CIVIL TEAM
قائم


CHECKED BY: _____

SCALE:	175	DRG.NO: 03
ACTUAL DATE:	21/06/2025	ISSUE DATE:

OWNER: **AFGHAN TELECOM**

سولتیکم
Kabul
AFGHANISTAN

Soltik Telecomunication Company

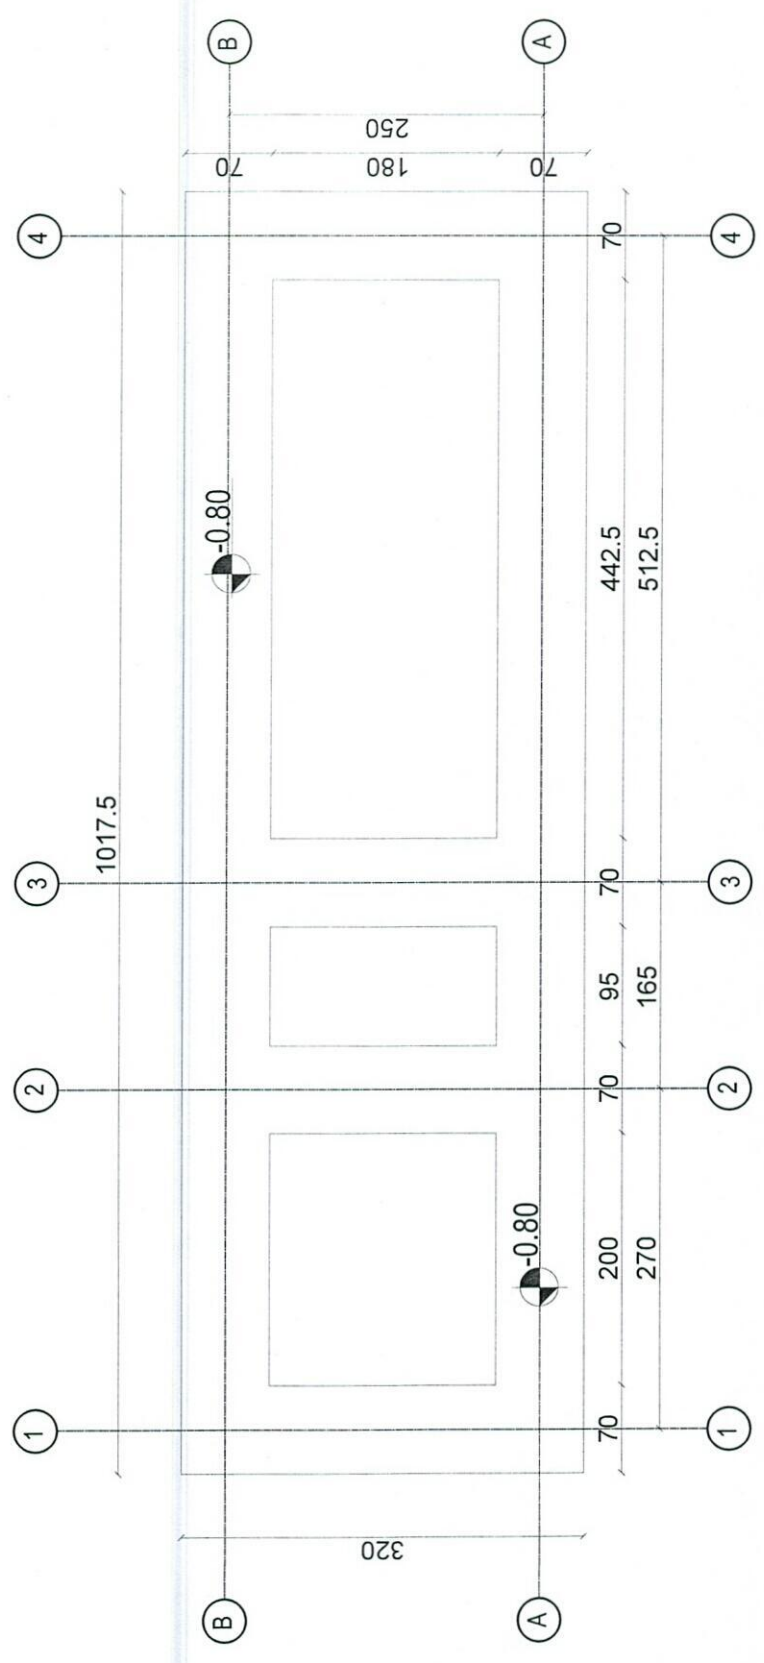

Excavation of Foundation

Signature: _____

REVISION RECORDS		شماره تغییرات	
REVISION NO	DATE	DESCRIPTION	تاریخ

LEGEND:	
	BRICK FRED
	STONE MASONRY
	PCC
	UNGRAVELLED

PROJECT TITLE / NO:	GSM SITES
	مکان های GSM
	مشارکت های GSM

DRAWING TITLE:	SECTION A-A
	نمای عرض A-A


DRAWN BY:	
CIVIL TEAM	
CHECKED BY:	

APPROVED BY:	
--------------	--

SCALE:	1:75
ACTUAL DATE:	21/05/2025
ISSUE DATE:	
DRG.NO:	85

OWNER:	AFGHAN TELECOM


	Salam Telecommunication Company
	KABUL
	AFGHANISTAN

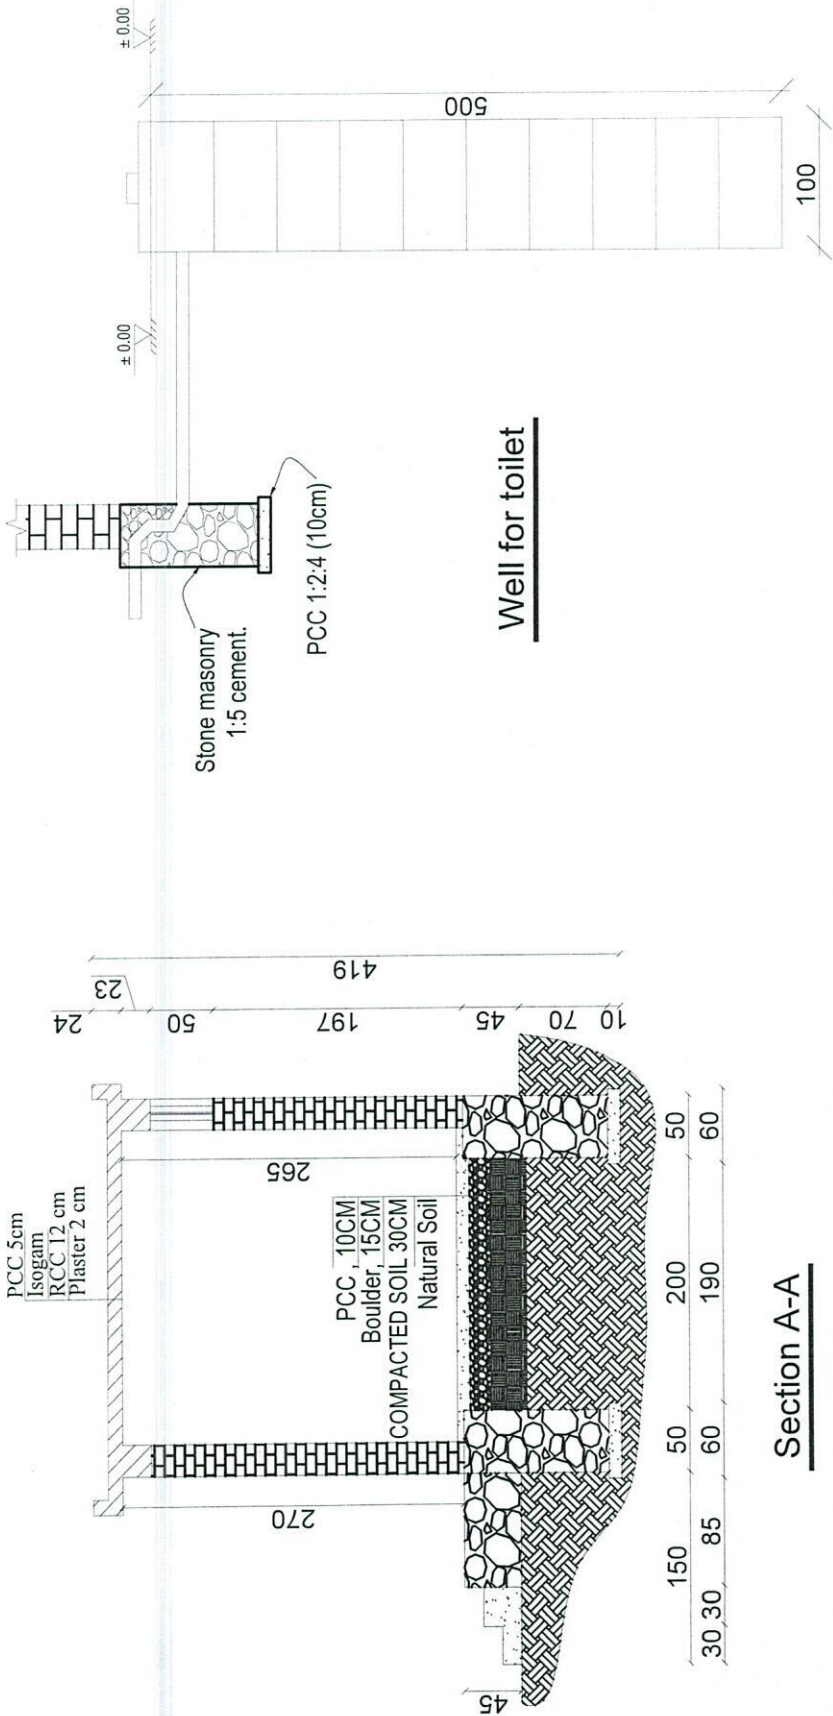

SCALE: 1:75

05 Section B-B
11 REF. A105

REVISION RECORDS		REVISION NO	DATE	DESCRIPTION
		تغییرات	تاریخ	توضیحات
LEGEND: BRICK FREE STONE MASONRY PCC GRAVEL LEVEL WINDOW TYPE 1 WINDOW TYPE 2 DOOR TYPE 1 DOOR TYPE 2 DOOR TYPE 3				
		PROJECT TITLE / NO: GSM SITES مکان های GSM		
		DRAWING TITLE: SECTION B-B بخش B-B		
		DRAWN BY: CIVIL TEAM		
		CHECKED BY:		
		APPROVED BY:		
		SCALE: 1:75		
		ACTUAL DATE: 21/06/2025		
		ISSUE DATE:		
		OWNER: AFGHAN TELECOM		
		OWNER: AFGHAN TELECOM		
		OWNER: AFGHAN TELECOM		

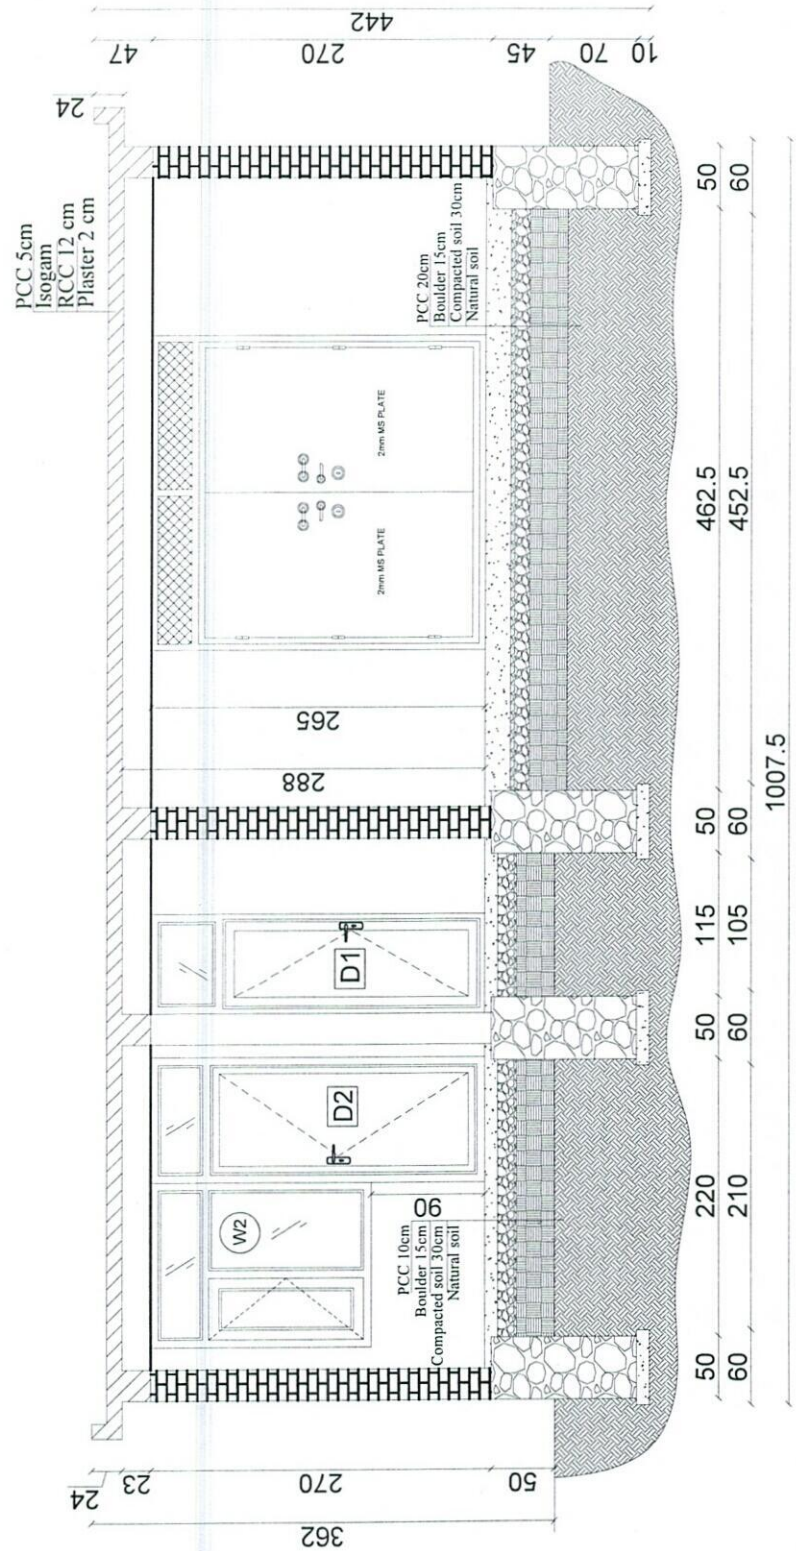


Section B-B

SCALE: 1:75

REVISION RECORDS	
REVISION NO	DESCRIPTION
1	Initial
LEGEND:	
BRICK (FIRE)	STONE MASONRY
POCC PLASTER	EARTH
ROCC	
PROJECT TITLE / NO:	
GSM SITES	
DRAWING TITLE:	
Rebar Details of Roof Slab	
DRAWN BY:	CIVIL TEAM
CHECKED BY:	
APPROVED BY:	
SCALE:	1/75
ACTUAL DATE:	21/06/2025
ISSUE DATE:	DIRG.NO: 07
OWNER:	AFGHAN TELECOM
Salam Telecomunication Company	

1057.5

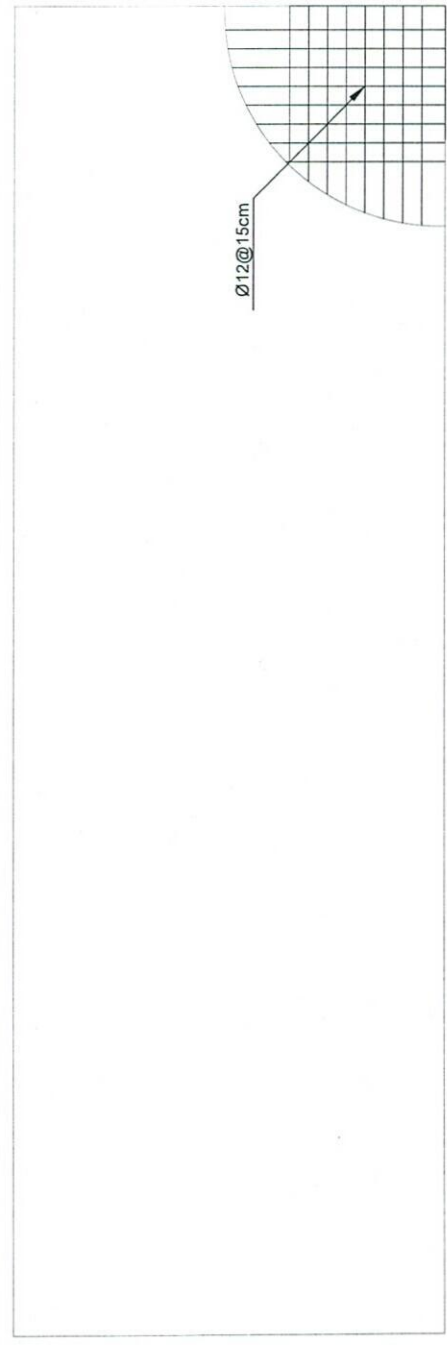

Rebar Details of Guard R-Toilet & Generator R

SCALE: 1:75

REVISION NO	DATE	DESCRIPTION
شماره /	تاریخ	توضیحات

LEGEND:

	0	1	2	523</
--	---	---	---	---	---	---	---	---	---	---	----	----	-----	-----	-------


D01 DOOR TYPE ↑ $\omega^2 \frac{1}{2} \frac{I_{\text{door}}}{I_{\text{door}} + I_{\text{door}}}$

29

PROJECT TITLE / NO:

GSM SITES

معاونت های عمومی

DRAWING TITLE:

روش مشخصات درونی و گسلیک وین

DRAWN BY _____

CIVIL TEAM

CHECKED BY:

APPROVED BY:

SCALE: على واحد:

ACTUAL DATE:


21/06/ 2025

OWNER:

AFGHAN TELECOM




سازمان ارتباطات و فناوری اطلاعات | سازمان ارتباطات و فناوری اطلاعات

KABUL
AFGHANISTAN

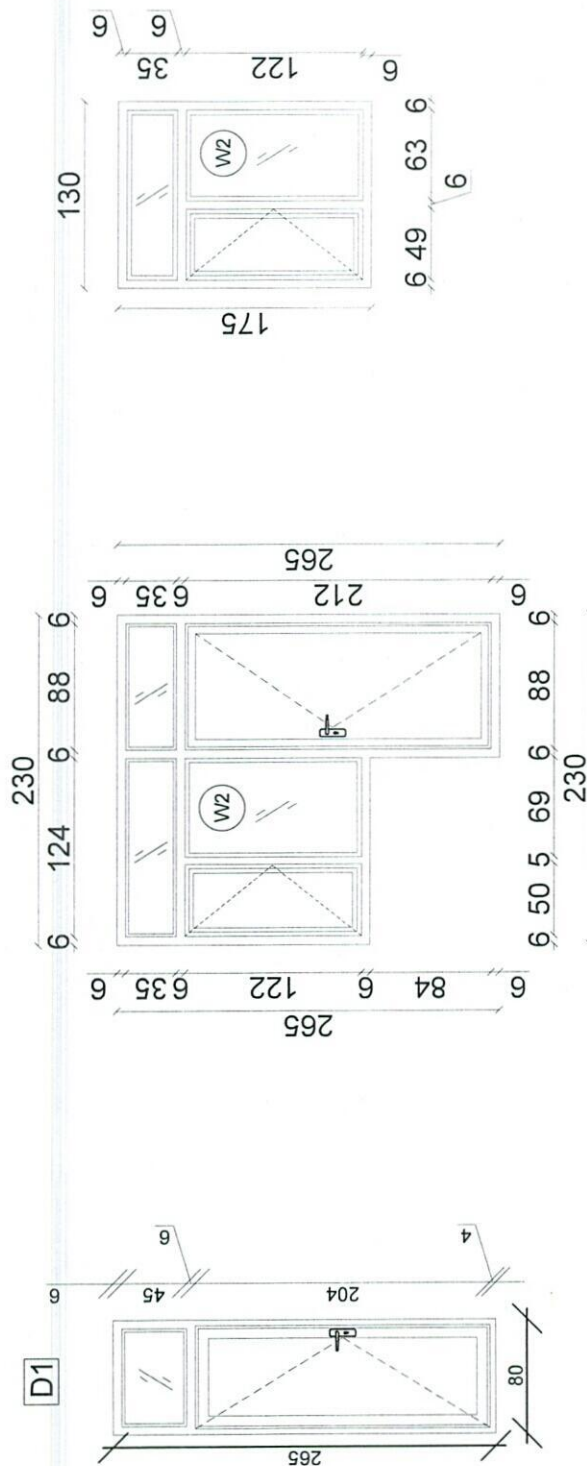

DETAILS

REVISION RECORDS		REVISION NO	DATE	DESCRIPTION
		1	2025/06/21	ISSUED
LEGEND:				
		CONCRETE		2-2
		CRUSHED ROCK		2-2
		100 (PLASTER)		2-2
		100		2-2
		ORIGINAL LEVEL		2-2
PROJECT TITLE / NO:		GSM SITES		
DRAWING TITLE:		ZTE OUTDOOR BTS FOUNDATION		
DRAWN BY:		CIVIL TEAM		
CHECKED BY:				
APPROVED BY:				
SCALE:		1:25		
ACTUAL DATE:		21/06/2025		
ISSUE DATE:		21/06/2025		
OWNER:		AFGHAN TELECOM		
PROJECT NO:		06		
PROJECT NAME:		Salam Telecommunication Company		
PROJECT ADDRESS:		KABUL		
PROJECT COUNTRY:		AFGHANISTAN		

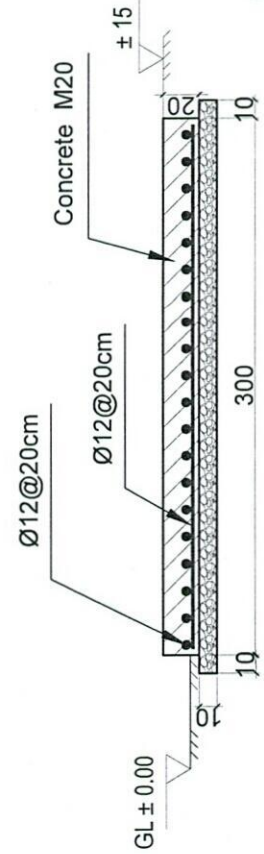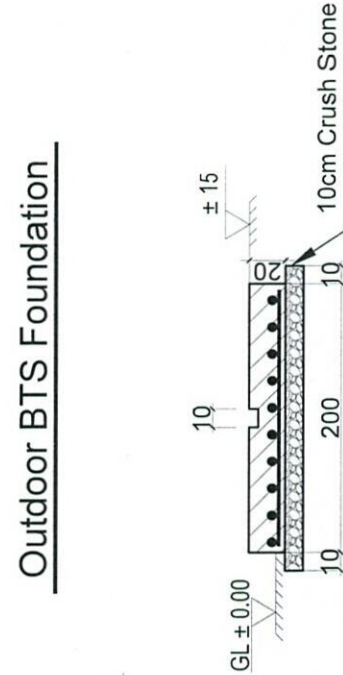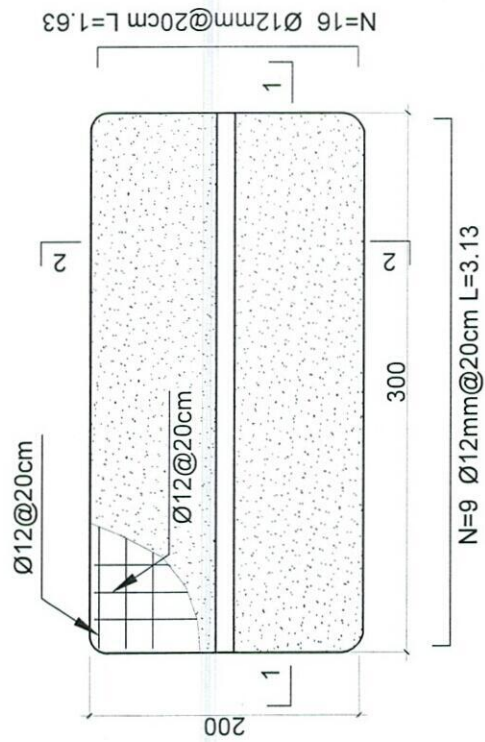

- Notes:
1. The foundation is adopts reinforced concrete, the concrete is M20; (M20:compressive strength is 20N/mm²); the foundation lays on a 10cm thick crush stone pad;
 2. Ø12: mild steel, rebars strength 210N/mm²
 3. minimum concrete cover for rebar is 3.5cm,
 4. All units are in cm
 5. All edges of the Slab should be curve

[Handwritten signature]

REVISION RECORDS	
REVISION NO	DESCRIPTION
1	ISSUED FOR CONSTRUCTION

LEGEND:	
GRAVEL	
POC	

PROJECT TITLE / NO:
GSM SITES

DRAWING TITLE:
SUN SHELTER FOR ZTE BTS
BTS

DRAWN BY:
CIVIL TEAM


CHECKED BY:

APPROVED BY:

SCALE: 1:50
ACTUAL DATE: 21/06/2025
ISSUE DATE: DRG. NO. 11


OWNER:
AFGHAN TELECOM


Salam Telecommunication Company
AFGHANISTAN

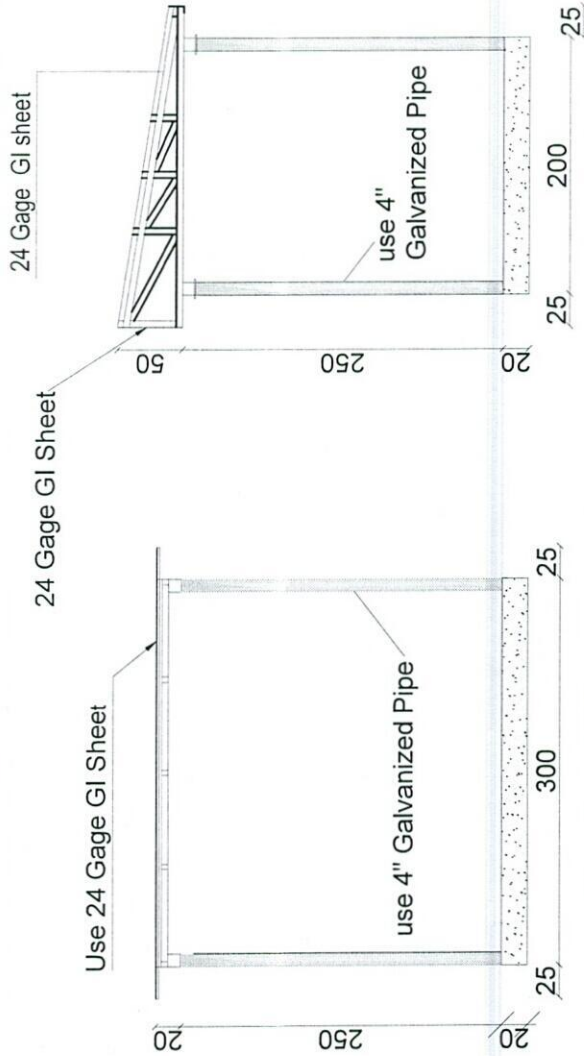

Section AA

Section BB

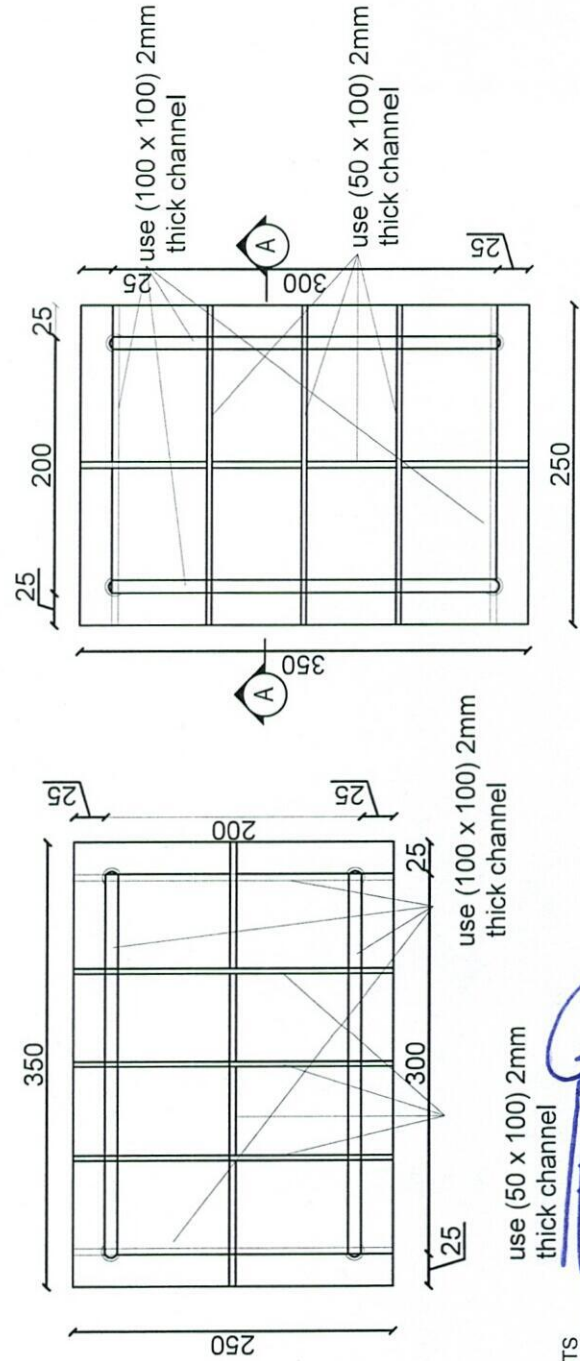

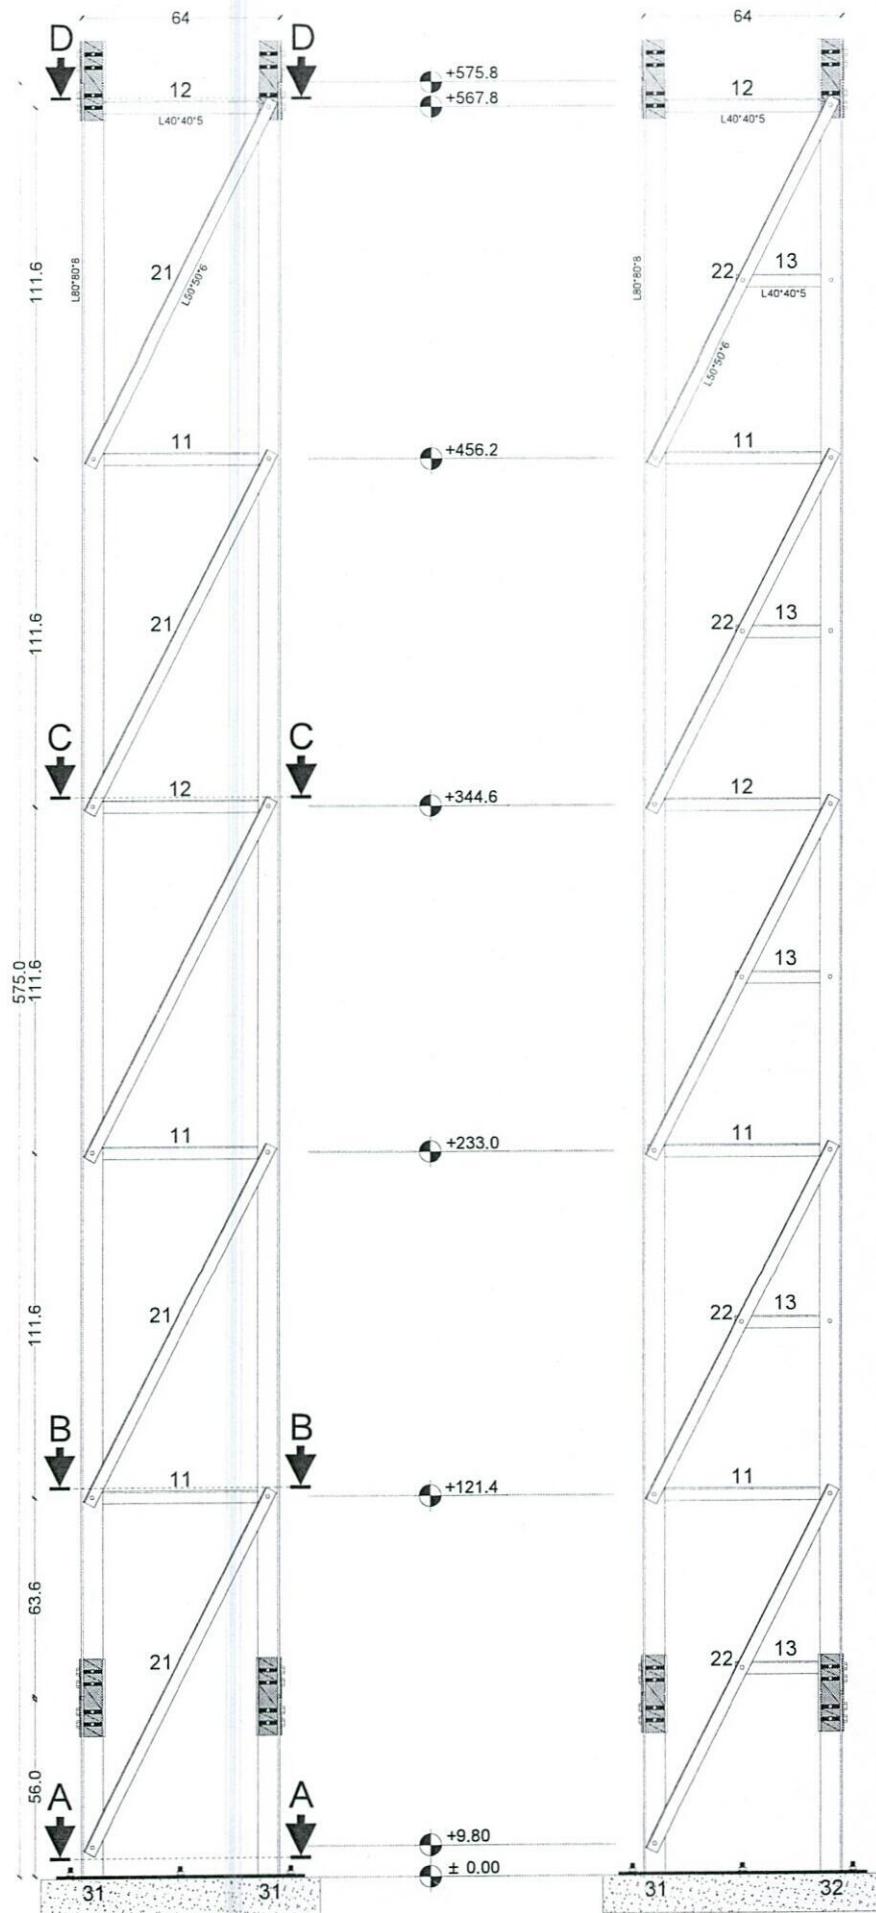


Section (1)

MANUFACTURED

CLIENT AFGHAN TELECOM

TITLE 30M GUYED MAST TOWER

[Handwritten signature]

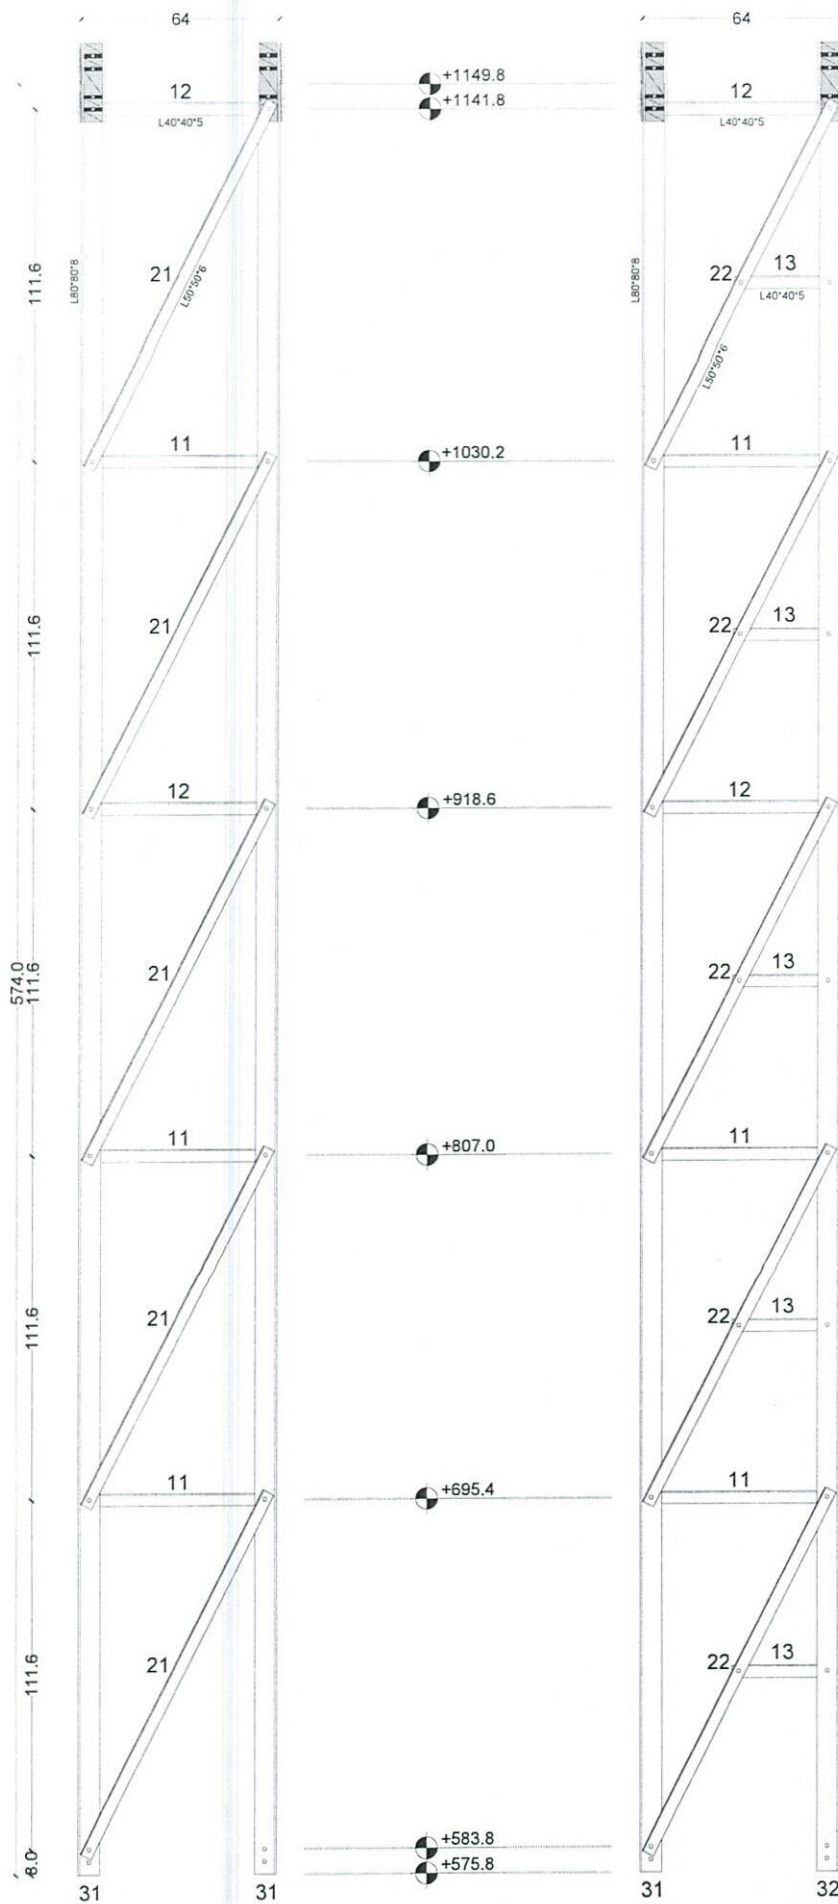


Section (2)

MANUFACTURED

CLIENT AFGHAN TELECOM

TITLE 30M GUYED MAST TOWER

[Handwritten signature]

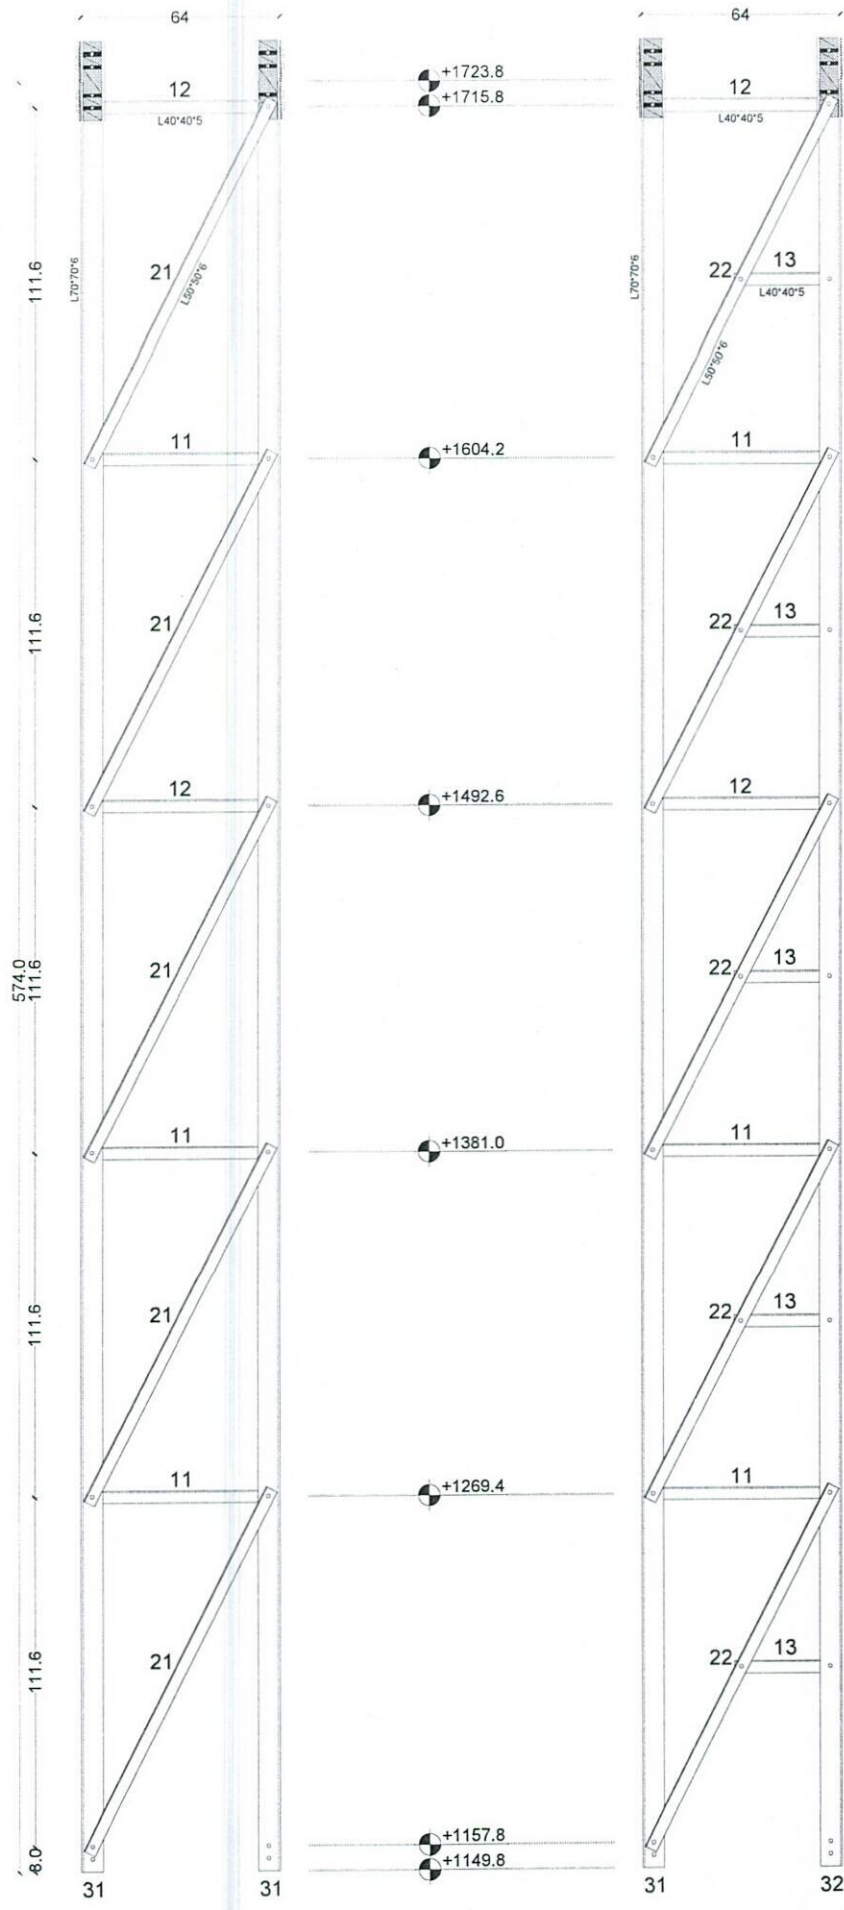


Section (3)

MANUFACTURED

CLIENT AFGHAN TELECOM

TITLE 30M GUYED MAST TOWER

[Handwritten signature]

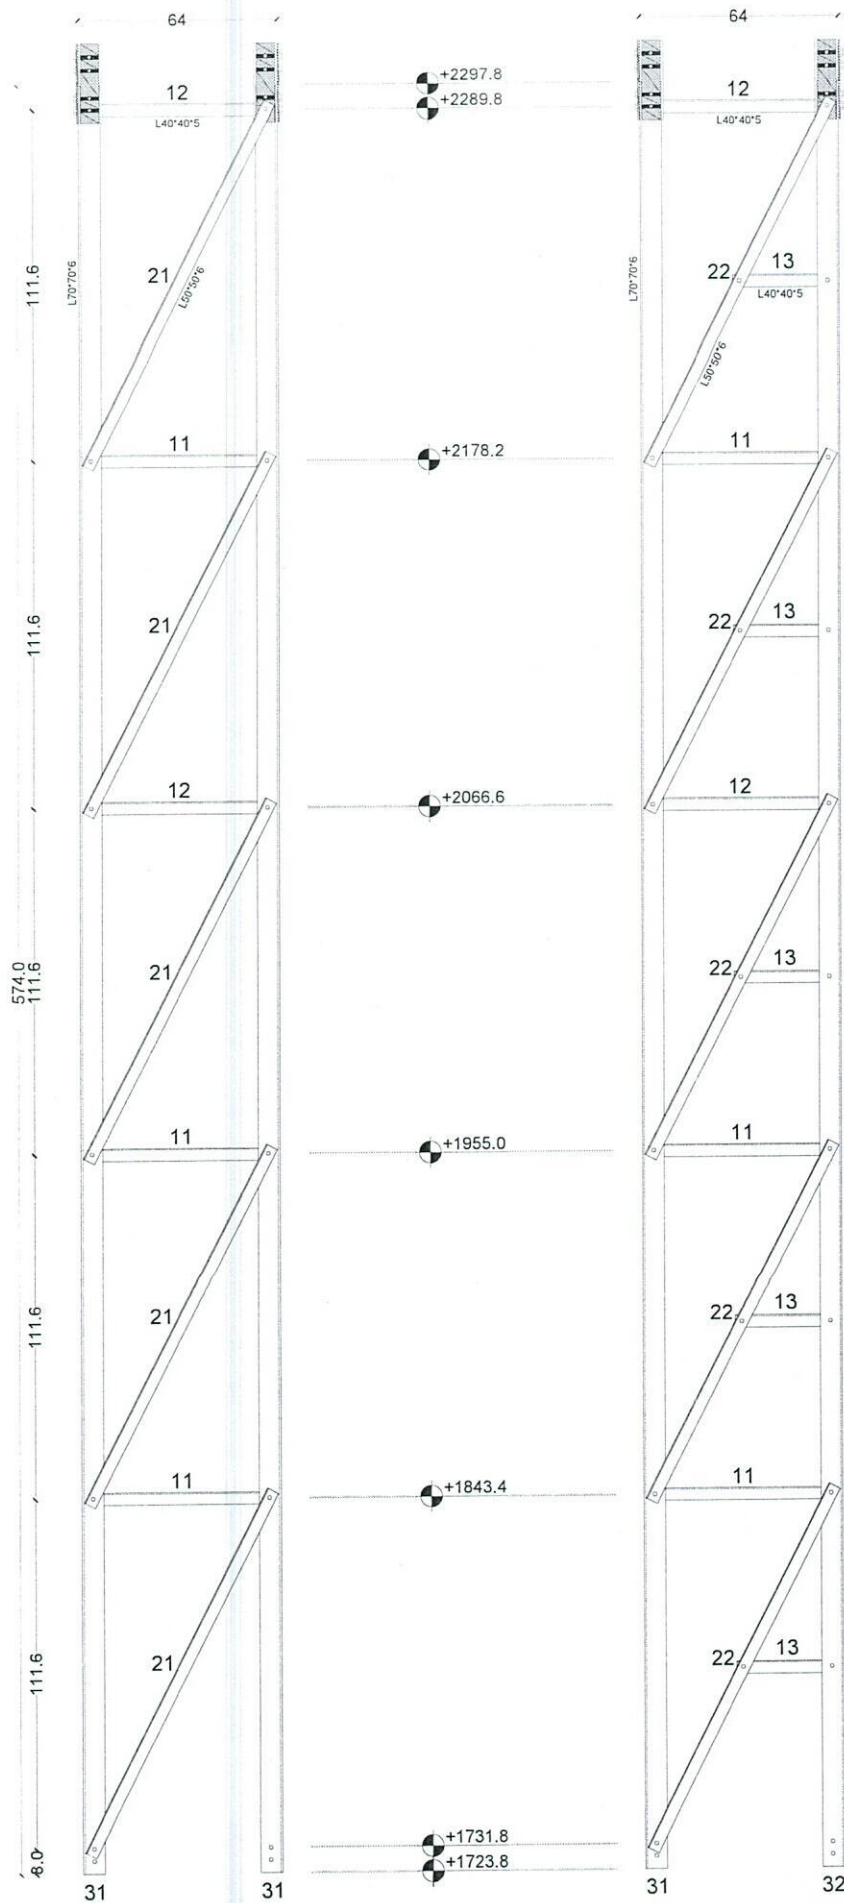


Section (4)

MANUFACTURED

CLIENT AFGHAN TELECOM

TITLE 30M GUYED MAST TOWER

[Handwritten signature]

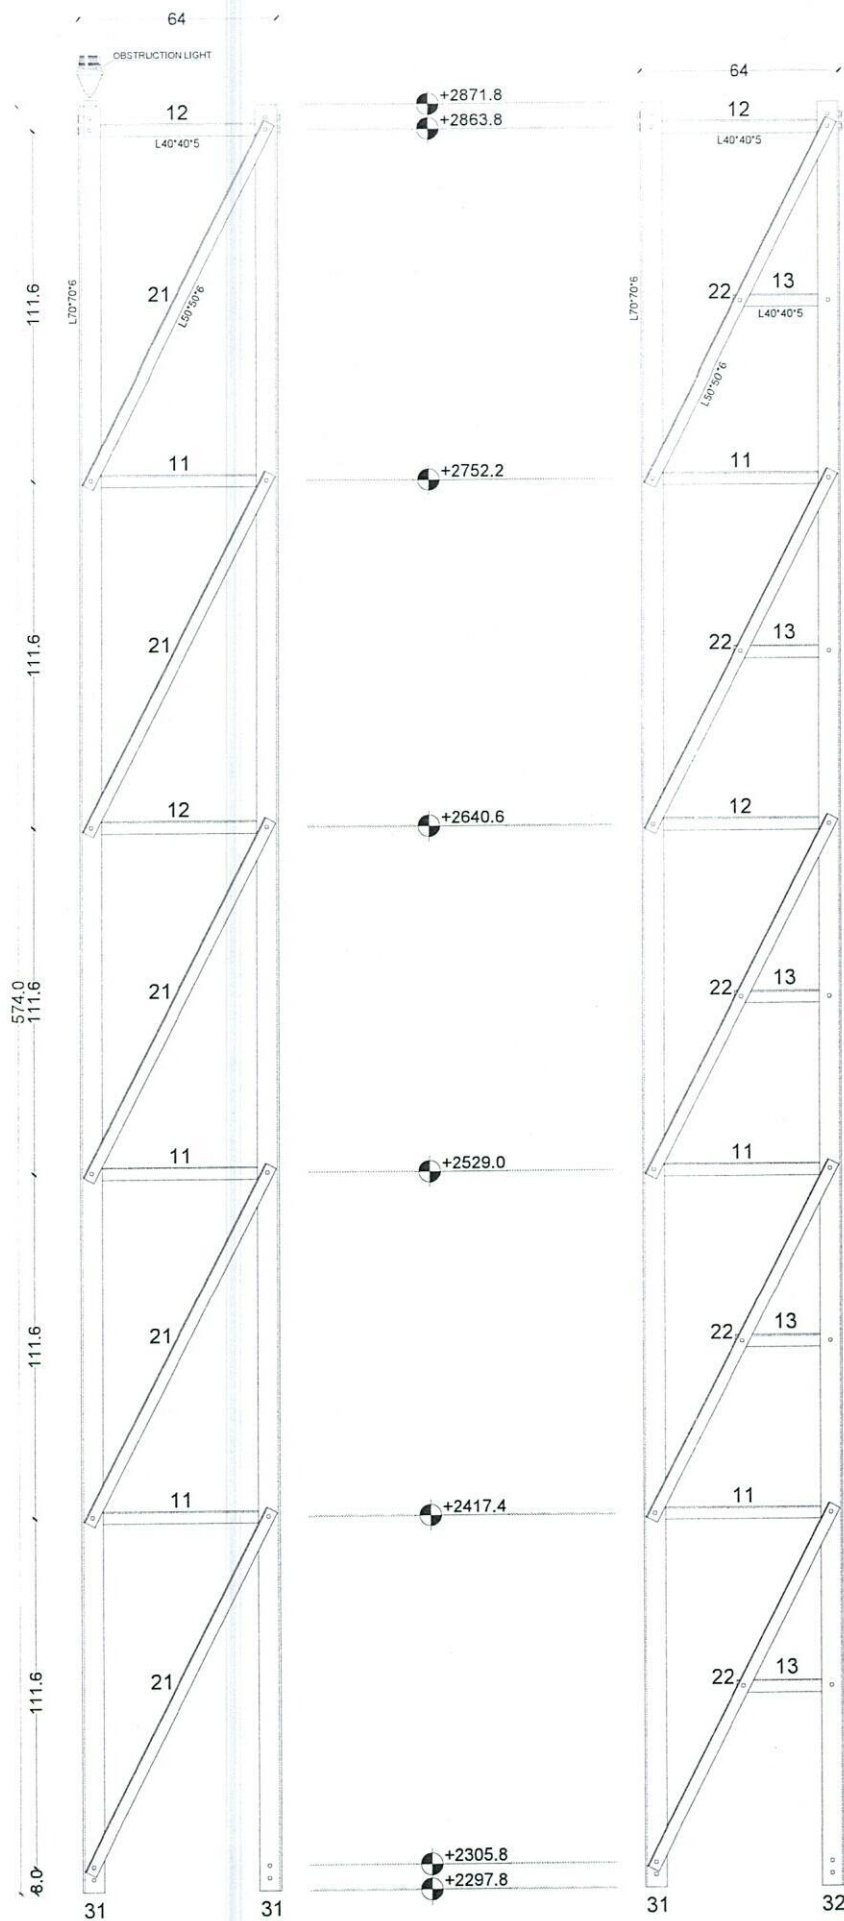

MANUFACTURED

CLIENT AFGHAN TELECOM


TITLE	30M GUYED MAST TOWER
DATE	08-17-96
DRAWN BY	WJL
CHECKED BY	WJL
SCALE	AS SHOWN
SHEET NO.	1 OF 1
PROJECT NO.	96000000
CLIENT	U.S. ARMY CORPS OF ENGINEERS FORT MONROE DISTRICT OFFICE FPO BOX 10000 FARMER BRANCH VA 22434
DESCRIPTION	RECONSTRUCTION OF THE EXISTING 30' DIAMETER GUYED MAST TOWER AT THE FORT MONROE DISTRICT OFFICE FARMER BRANCH VA FOR USE AS A MONITORING STATION FOR THE FORT MONROE DISTRICT OFFICE FARMER BRANCH VA
DESIGNED BY	WJL
APPROVED BY	WJL
NOTES	SEE SHEET 2 OF 1 FOR GENERAL NOTES AND DETAILS

Section (5)




TITLE	30M GUYED MAST TOWER
PROJECT NO.	98-067
SHEET NO.	1 OF 1
DATE	10/1/98
DRAWN BY	JLH
CHECKED BY	JLH
APPROVED BY	JLH
SCALE	AS SHOWN
NOTES	SEE SPECIFICATIONS FOR MATERIALS AND CONSTRUCTION DETAILS.


Section Detail

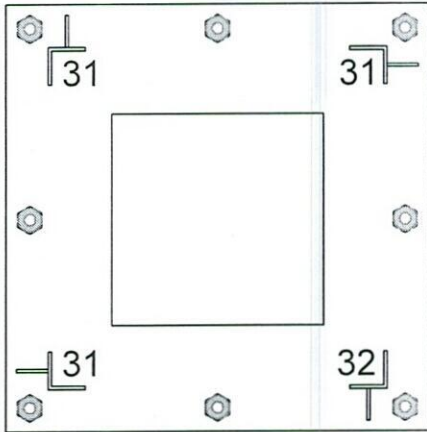


Section A-A
PL80*80*0.8

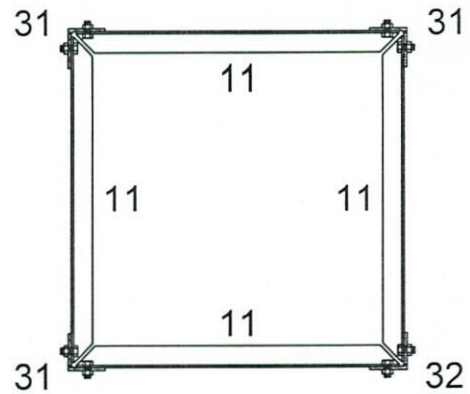


Section B-B

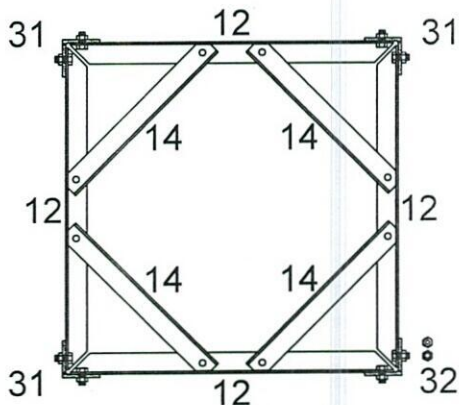

Section C-C

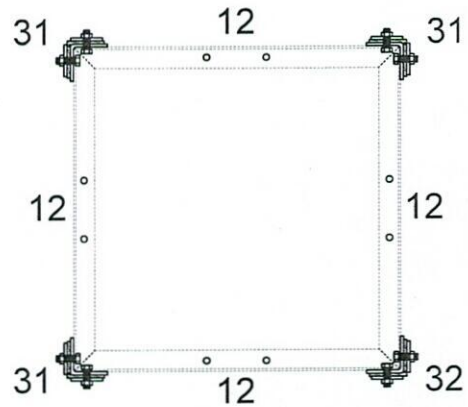

Section D-D

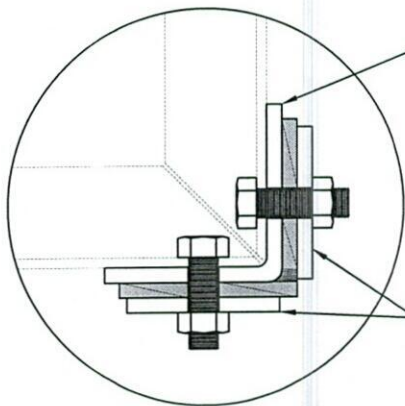

L70*6



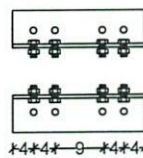




Plate (25*6)

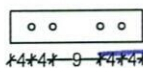


Handwritten signature

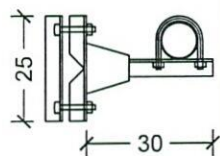

TYP 1M ANTENNA SUPPORT

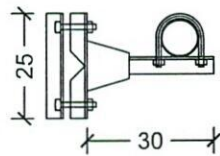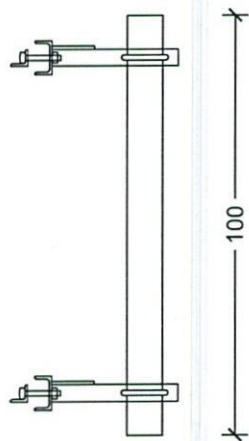


TYP 3M ANTENNA SUPPORT

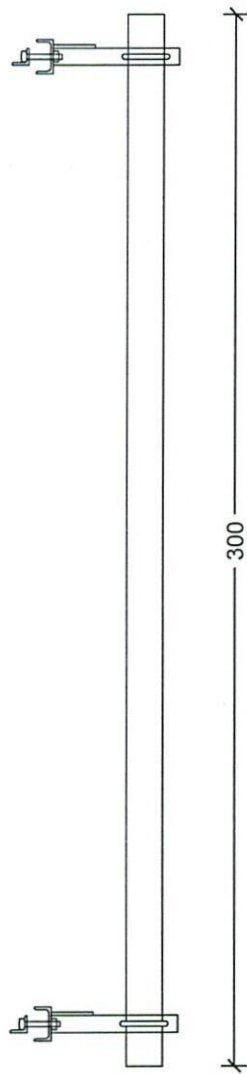

[Handwritten signature]

MANUFACTURED
CLIENT AFGHAN TELECOM
TITLE 30M GUYED MAST TOWER


Guyed Tower Foundation -1

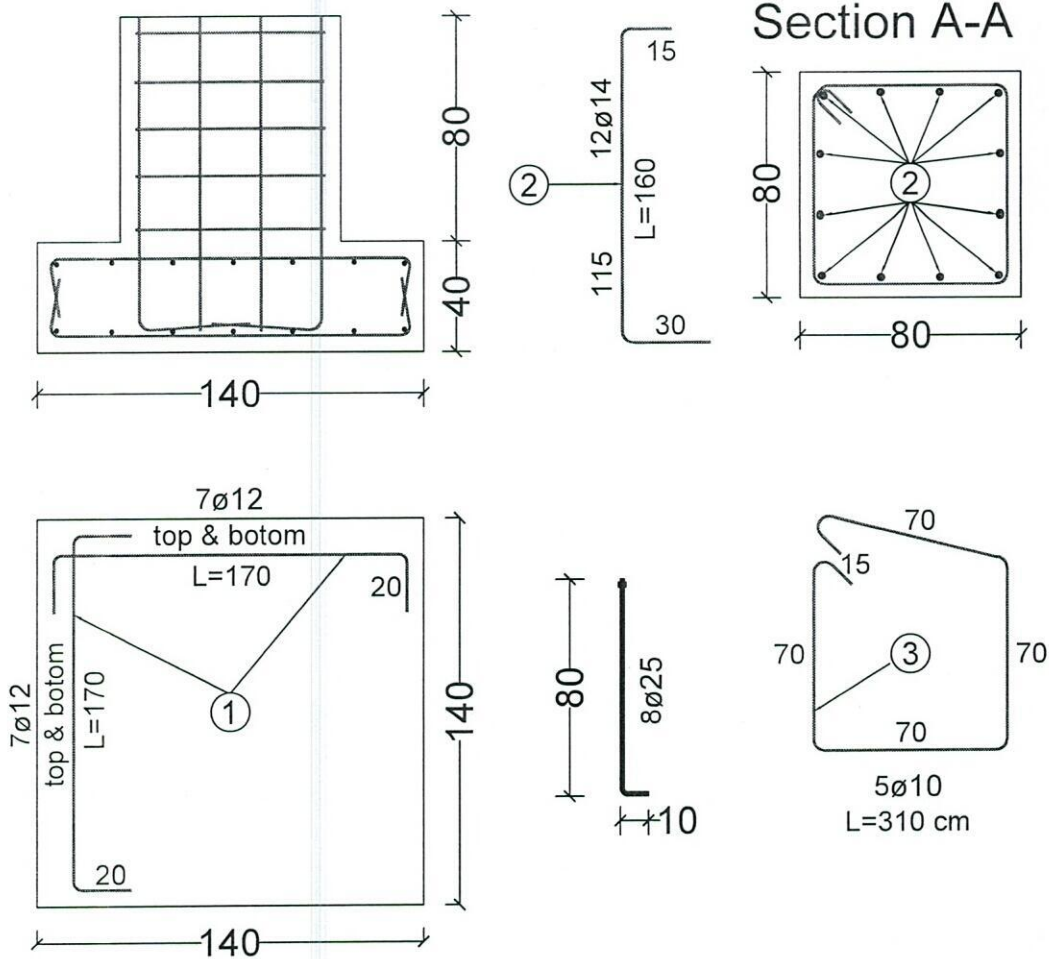

30m - Guyed Tower Foundation -1 (For One Foundation)					
BAR TYPE	DIA (mm)	LENGTH (cm)	NO OF BARS	UNIT WT (kg/m)	TOTAL WT (kg)
1	ø12	170	28	0.89	34.18
2	ø14	160	12	0.89	20.83
3	ø10	310	5	0.62	13.45
TOTAL WEIGHT OF STEEL. (kg)					69
LEAN CONCRETE VOLUME. (Cu.m)					0.12
REINFORCED CONCRETE VOLUME. (Cu.m)					0.91
EXCAVATION. (Cu.m)					2.55
REINFORCEMENT STEEL.					S420
CONCRETE.					C20

[Handwritten signature]

Foundation For Cable - 2

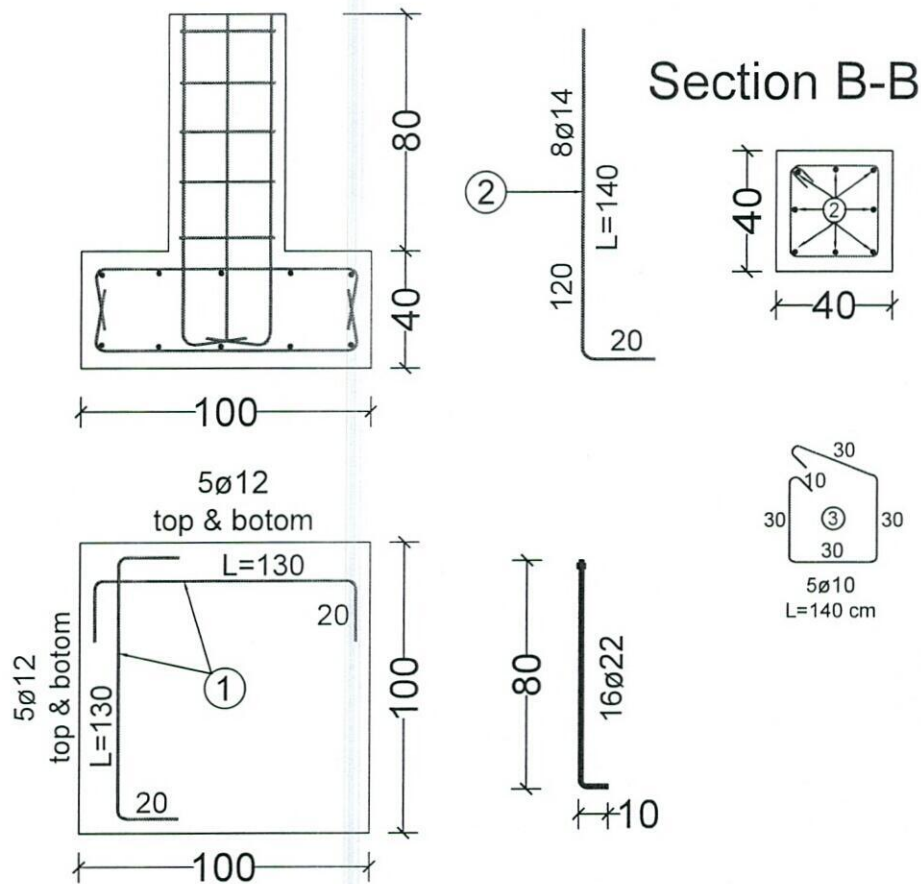


30m - Guyed Tower Foundation -1 (For One Foundation)					
BAR TYPE	DIA (mm)	LENGHT (cm)	NO OF BARS	UNIT WT (kg/m)	TOTAL WT (kg)
1	$\phi 12$	130	20	0.89	19.94
2	$\phi 14$	140	8	0.89	10.32
3	$\phi 10$	140	5	0.62	6.08
TOTAL WEIGHT OF STEEL. (kg)					36
LEAN CONCRETE VOLUME. (Cu.m)					0.12
REINFORCED CONCRETE VOLUME. (Cu.m)					0.4
EXCAVATION. (Cu.m)					1.87
REINFORCEMENT STEEL.					S420
CONCRERE.					C20

[Handwritten signature]

تغیر موقعیت سایت PKA061 جهت وصل شدن به مایکروویف وتقویه خدمات به 3G که مورد تایید رهبری شرکت افغان تیلیکام

SN	SiteID	LAT	LONG	Province	District	Add	Site Service Type	Near End Site ID	Near End Site Distance	Near End Site Traffic 3G+4G (PS) GB Daily Base	Near End Site Traffic 2G+3G (CS) Erling Daily Base	Tower Type	Tower Height
1	PKA061	33.899667	69.698917	Paktiya	Zazi Aryub	Khlar Mana	Relocation	PKA054	4.60km	150 GB	290 Erl	GMT	30m

محمد هارون محمدی	سید محمد افضل افضلی	محمد جان روفی	حکمت الله ستانکزی	اسدالله توحی	ولایت خان عظیمی
واری کونده معاونیت عملیاتی بیسیم	ریس تلکام بیسیم	آمر ترانسیمیشن	RF & BSS	مدیر پلاننگ ترانسیمیشن	RF Optimization

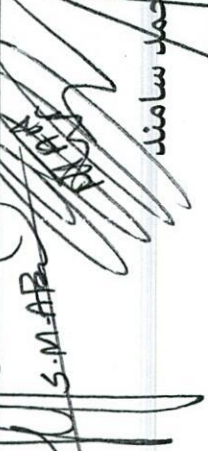
 S.M. A.P.

 Amir

 علی احمد سامند

 Risa

 Asadullah
 رئیس اجراوی شرکت افغان تیلی کام