

|                                |   |       |                          |                   |                       |          |            |  |  |
|--------------------------------|---|-------|--------------------------|-------------------|-----------------------|----------|------------|--|--|
| Site ID                        | KBL018                                                                                                 |       | Candidate                |                   |                       |          |            |  |  |
| New Lat                        | 34.491518                                                                                              |       | New long                 | 69.368155         |                       |          |            |  |  |
| Location Name                  | کوه بنجی                                                                                               |       | District                 | ناحیه دوازدهم     |                       | Province | کرمان      |  |  |
| Type of Property               | Private?                                                                                               | Gov?  | Government               | Owner Accessible? | N/A                   |          |            |  |  |
| Property owner contact         | Property owner contact                                                                                 |       |                          |                   |                       |          |            |  |  |
| Contract Agreement Negotiated? | Yes: No: Ongoing:                                                                                      |       |                          |                   |                       |          |            |  |  |
| Site type                      | RT:   | GF: v |                          |                   |                       |          |            |  |  |
| Land type                      | Desert level                                                                                           | Hill  | Mountainouse             | City              | Rural                 | Rocky    |            |  |  |
| Access Road available          | Yes: v No:                                                                                             |       |                          |                   |                       |          |            |  |  |
| Access road needed             | Length "20m":                                                                                          |       | Width "3m":              |                   | طول ۲۰ متر عرض ۳ متر  |          |            |  |  |
| Needed tower type              | GF   | v     | GM                       | RT                |                       |          |            |  |  |
| Needed tower height            | H   | 40m   |                          |                   |                       |          |            |  |  |
| Boundary wall needed           | One side:                                                                                              |       | 2 sides:                 |                   | 3 sides:              |          | 4 sides: v |  |  |
| Boundary wall length           | 20 X 15                                                                                                |       |                          |                   |                       |          |            |  |  |
| Guardroom needed               | Yes   |       |                          |                   |                       |          |            |  |  |
| Toilet/Washroom                | Yes   |       |                          |                   |                       |          |            |  |  |
| Wall Fence needed              | احاطه خشت بخته                                                                                         |       |                          |                   |                       |          |            |  |  |
| RT site                        | N/A   |       |                          |                   |                       |          |            |  |  |
| Building type                  | N/A   |       |                          |                   |                       |          |            |  |  |
| No of floors                   | 0   |       |                          |                   |                       |          |            |  |  |
| Building height                | 0m   |       |                          |                   |                       |          |            |  |  |
| RT available area              | N/A   |       |                          |                   |                       |          |            |  |  |
| Location photo record          | General view                                                                                           |       | Panaromic (45°) 8 photos |                   | Access Direction 3Phs |          | Yes        |  |  |
| Note:                          | <p>انجمن نوریان الهام، انجمن جنبین بنیان.</p> <p>جهت توضیحات به صفحه بعدی مراجعه گردد.</p> <p>نوت:</p> |       |                          |                   |                       |          |            |  |  |

*(Handwritten signatures and marks)*



بِه تعداد ۵ پایه (ریمتر) سایت اطراف شیر کابل جهت تسهیل اتصال سایت های انکشافی و مشترکین ISP و نیز مورد تأیید رهبری شرکت افغان تیلیکام



| SN | SiteID | LAT       | LONG      | Province | District | Add            | Site Service Type | Near End Site ID | Near End Site Distance | Near End Site Traffic<br>3G+4G ( PS) GB Daily Base | Near End Site Traffic<br>2G+3G (CS) Erling Daily Base | Tower Type | Tower Height |
|----|--------|-----------|-----------|----------|----------|----------------|-------------------|------------------|------------------------|----------------------------------------------------|-------------------------------------------------------|------------|--------------|
| 1  | KAB006 | 34.542593 | 69.10945  | Kabul    | 5th      | Ashar Hill     | RPT               | Multiple sites   | N/A                    | N/A                                                | N/A                                                   | GF         | 50m          |
| 2  | KAB018 | 34.491518 | 69.368155 | Kabul    | Botkhak  | Botkhak Hill   | RPT               | Multiple sites   | N/A                    | N/A                                                | N/A                                                   | GF         | 40m          |
| 3  | KAB024 | 34.483622 | 69.212878 | Kabul    | 8th      | Bene Hera Hill | RPT               | Multiple sites   | N/A                    | N/A                                                | N/A                                                   | GF         | 40m          |
| 4  | KAB038 | 34.56534  | 69.096558 | Kabul    | 17th     | Sar Kotai      | RPT               | Multiple sites   | N/A                    | N/A                                                | N/A                                                   | GF         | 40m          |
| 5  | KAB047 | 34.451732 | 69.075788 | Kabul    | 6th      | Darul Aman     | RPT               | Multiple sites   | N/A                    | N/A                                                | N/A                                                   | GF         | 40m          |

مجلس خوارزم

IX. *Incubation* - 500

100

7

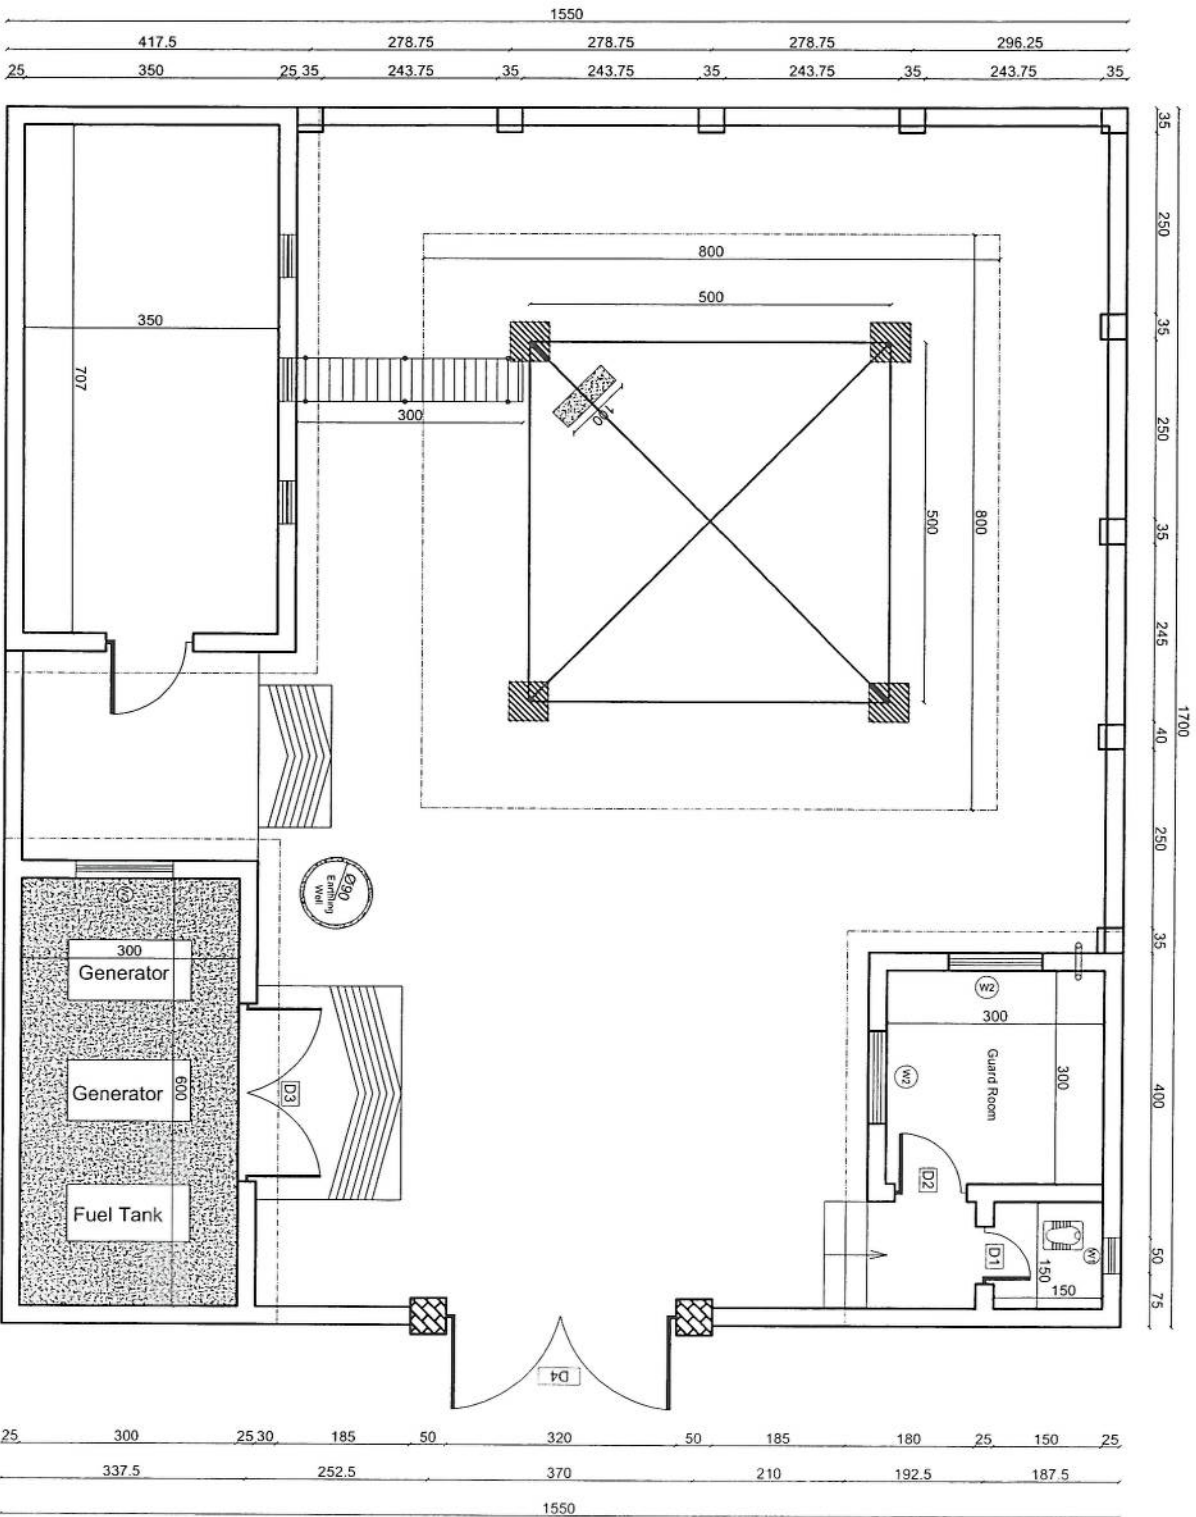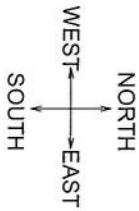

| REVISION RECORDS |             |
|------------------|-------------|
| NO               | DESCRIPTION |
| 01               | Initial     |

| LEGEND:                                                                               |              |
|---------------------------------------------------------------------------------------|--------------|
|  | CHASER HOUSE |
|  | PC           |
|  | PC           |

| PROJECT TITLE / NO. |
|---------------------|
| GSN SITES           |

| DRAWING TITLE |
|---------------|
| SITE PLAN     |

| DRAWN BY:  |
|------------|
| CIVIL TEAM |

| CHECKED BY: |
|-------------|
|             |




| APPROVED BY: |
|--------------|
|              |

| SCALE       |
|-------------|
| 1:100       |
| ACTUAL DATE |
| 23/07/2025  |
| ISSUE DATE  |
|             |

| OWNER          |
|----------------|
| AFGHAN TELECOM |

دا چی دا سایت د کابل ولایت بتخاک د غره په سر کی موقیعت لری او راتلونکی کی دا سایت د غټو او وړو دیشونو او د ISP خدماتو درلودلو سره راتلونکی کی د کابل دیوی مرکزی سایت اهمیت به ولری چی اضافه تر 50 عدد لینکونه کیدایشی پکی نصب شی او د کابل حلقوی کیدو لپاره پلان شوی دی. نو ددی سایت مساحت باید اضافه په نظر کی و نیول شی او ټاور باید هتما 40 متره قوی او مستحکم وواوسی، او د جنراتور لپاره باید خلاص اطاق او د سولر لپاره هم د پاور د آمریت په همغی منظم سترکچر په نظر کی و نیول سی. د تخنیکي وسایلو لپاره تو غټ 5x4 کی پوخ او مستحکم اطاق په ۲/۸۰ متر لوړوالی کی ۶۰/۶۰ کی خلاصی کړکی او کیبل تری سره وصل وی او هره کړکی باید قوی او ولاړ کیبل تری چی د تیکنیشن د ختلو مقاومت ولری باید نصب شی. او د گرواندینگ مجهز او قوی سیستم ولری.



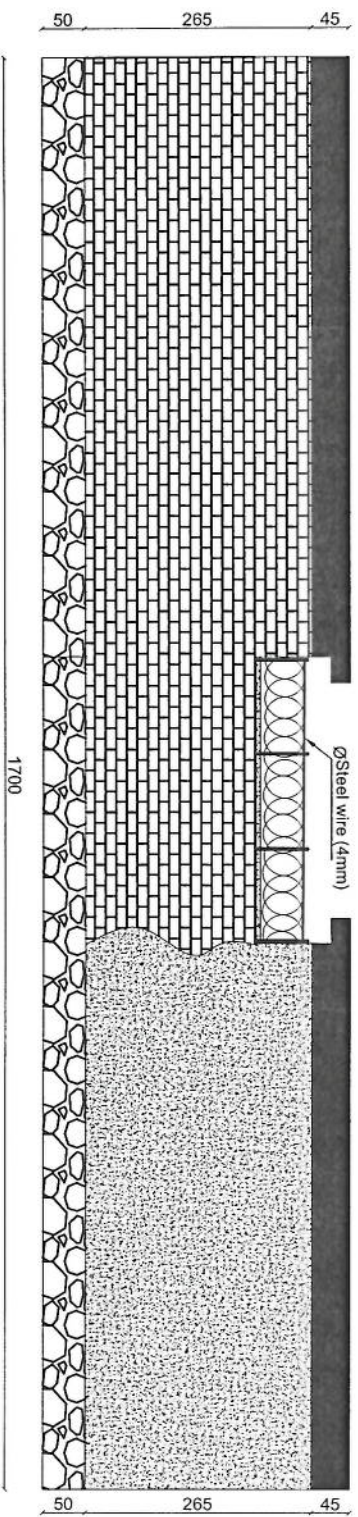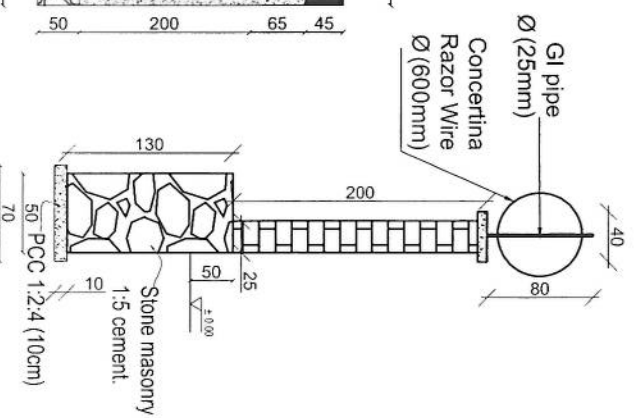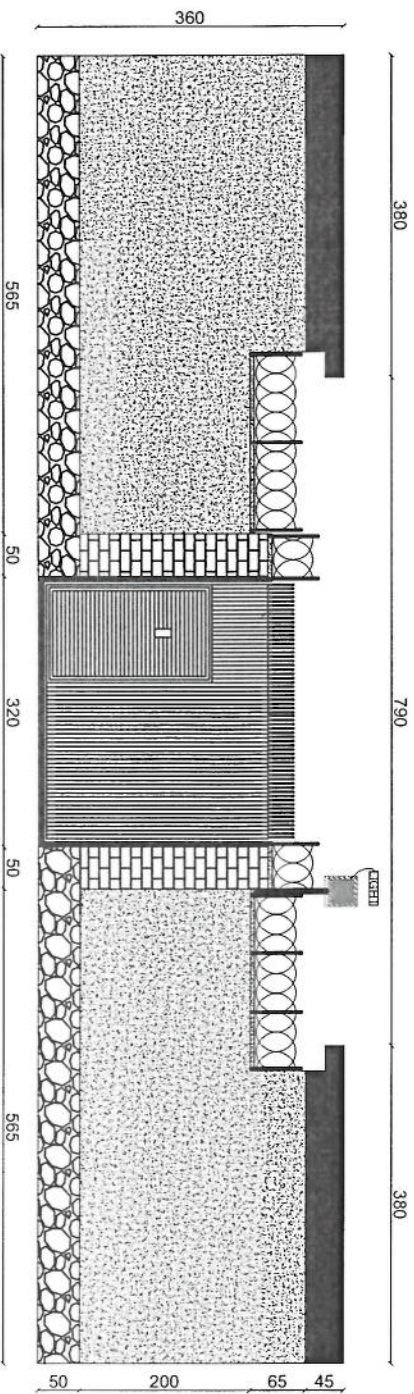

| REVISION RECORDS |      |             |  |
|------------------|------|-------------|--|
| REVISION NO      | DATE | DESCRIPTION |  |
|                  |      |             |  |
|                  |      |             |  |

| LEGEND: |                |
|---------|----------------|
|         | 100mm CONCRETE |
|         | STONE MASONRY  |
|         | RCC PLASTER    |
|         | RAZOR WIRE     |

PROJECT TITLE / NO.  
GSM SITES

DRAWING TITLE:  
WALL ELEVATIONS & DETAILS

DRAWN BY:  
CIVIL TEAM


CHECKED BY:

APPROVED BY:


SCALE: 1:100  
ACTUAL DATE: 20/07/2025  
ISSUE DATE: DRG NO. 02

OWNER:  
AFGHAN TELECOM


Salom Telecommunication Company  
K.A.H.U.I  
A.G.H.A.B.I.S.T.A.S

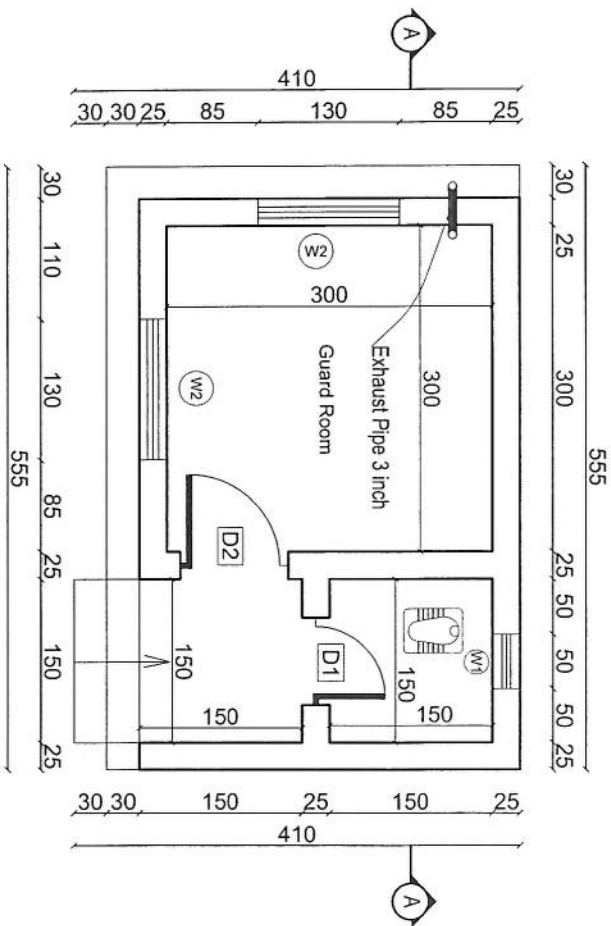


Guard room plan

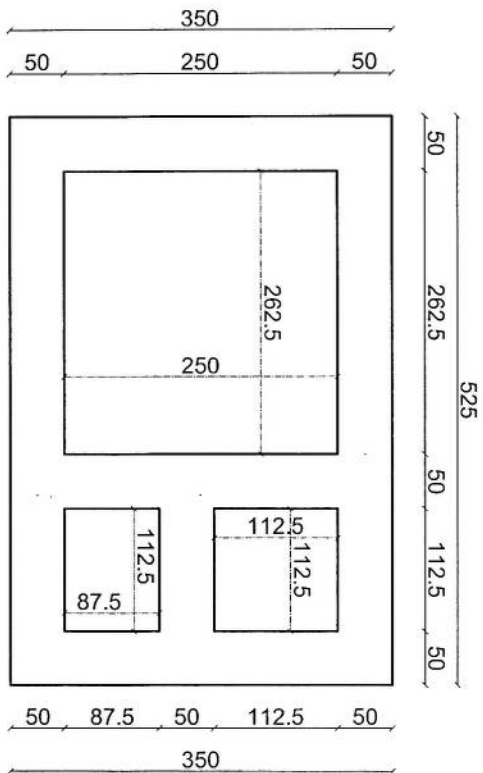

Guard room foundation plan

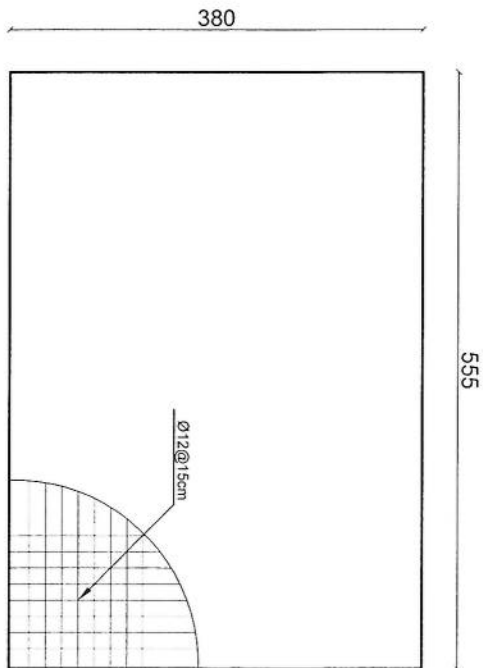

Rebar details of GR roof


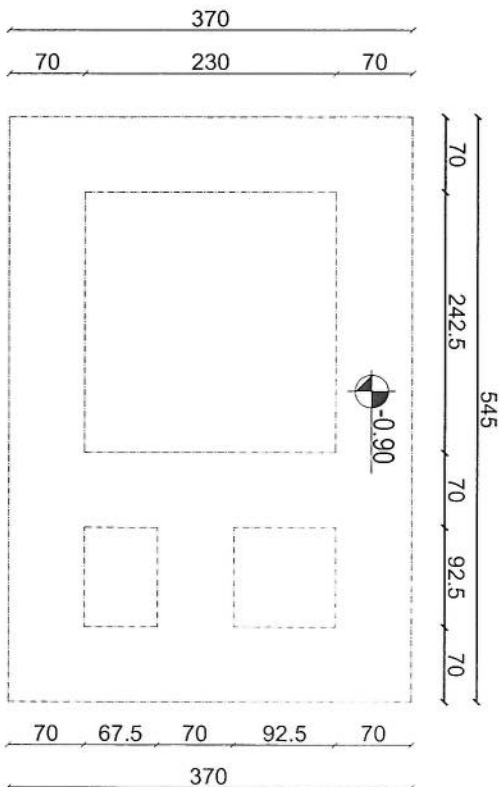


Excavation Plan of GR Foundation


03 REF. A103

SCALE: 1:100

| REVISION RECORDS |            |             |  |
|------------------|------------|-------------|--|
| REVISION NO      | DATE       | DESCRIPTION |  |
| 1                | 29/07/2026 | ISSUE DATE  |  |
| 2                |            |             |  |
| 3                |            |             |  |
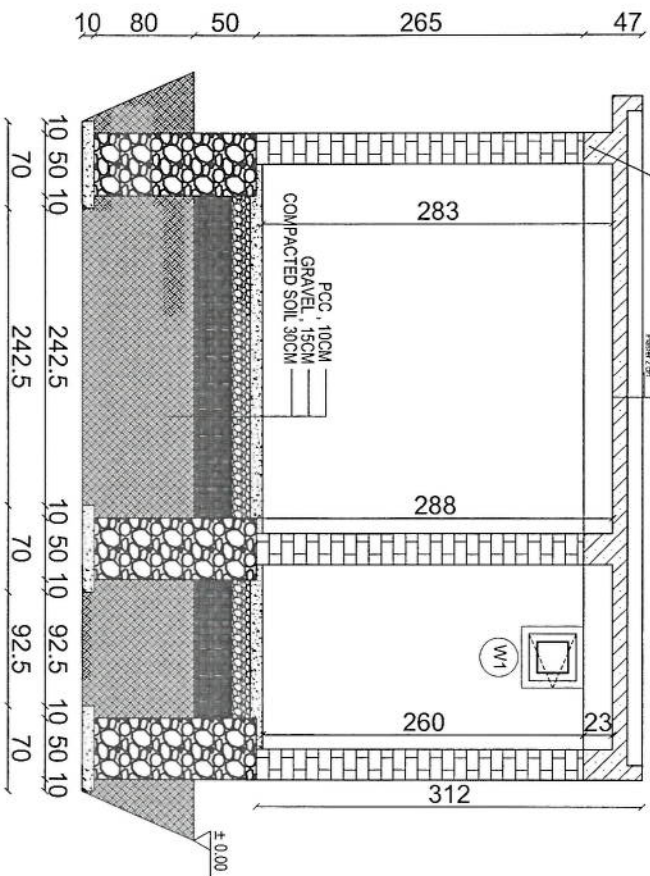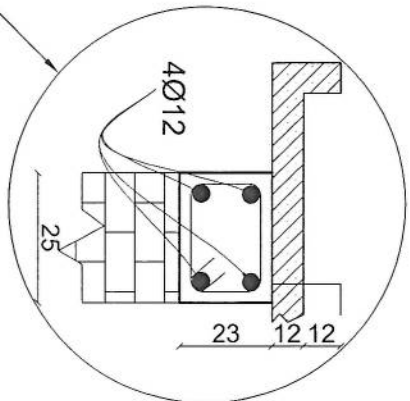

Section AA

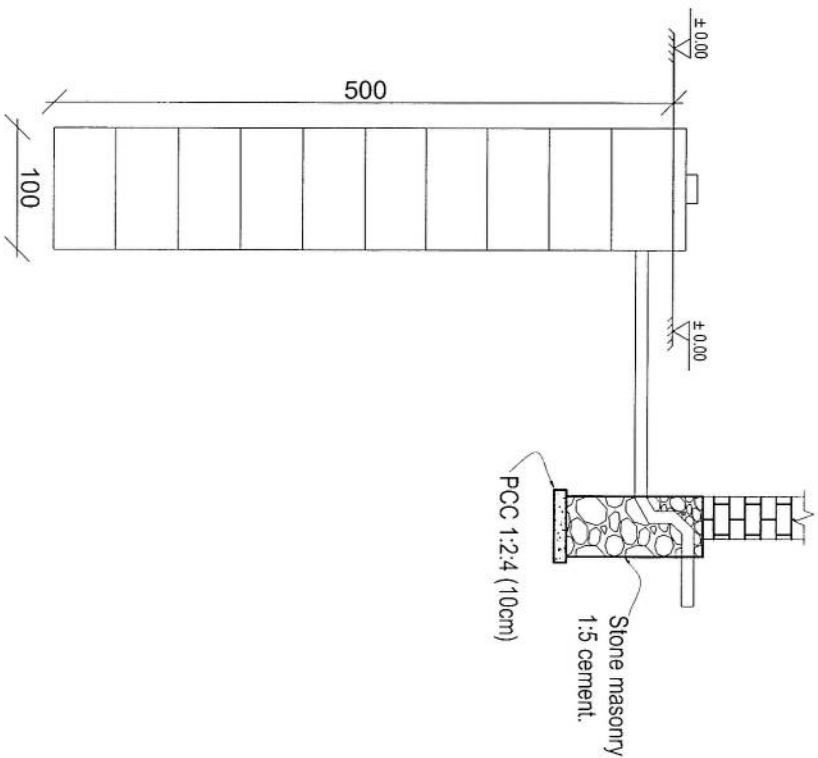

Well for toilet

| REVISION RECORDS |                         |
|------------------|-------------------------|
| NO               | DESCRIPTION             |
| 1                | ISSUED FOR CONSTRUCTION |

| LEGEND |               |
|--------|---------------|
|        | PCC           |
|        | STONE MASONRY |
|        | GRAVEL        |
|        | SOIL          |
|        | REINFORCEMENT |
|        | WINDOW        |
|        | DOOR          |

| PROJECT TITLE / NO. |       |
|---------------------|-------|
| GSN SITES           | 20-21 |


| DRAWING TITLE            |         |
|--------------------------|---------|
| GUARD ROOM & TOILET WELL | SECTION |

|             |            |
|-------------|------------|
| DRAWN BY:   | CIVIL TEAM |
| CHECKED BY: |            |

|              |  |
|--------------|--|
| APPROVED BY: |  |
|--------------|--|

|              |            |
|--------------|------------|
| SCALE:       | 1:100      |
| ACTUAL DATE: | 29.07.2026 |
| ISSUE DATE:  | DRG NO. 04 |

|        |                |
|--------|----------------|
| OWNER: | AFGHAN TELECOM |
|--------|----------------|

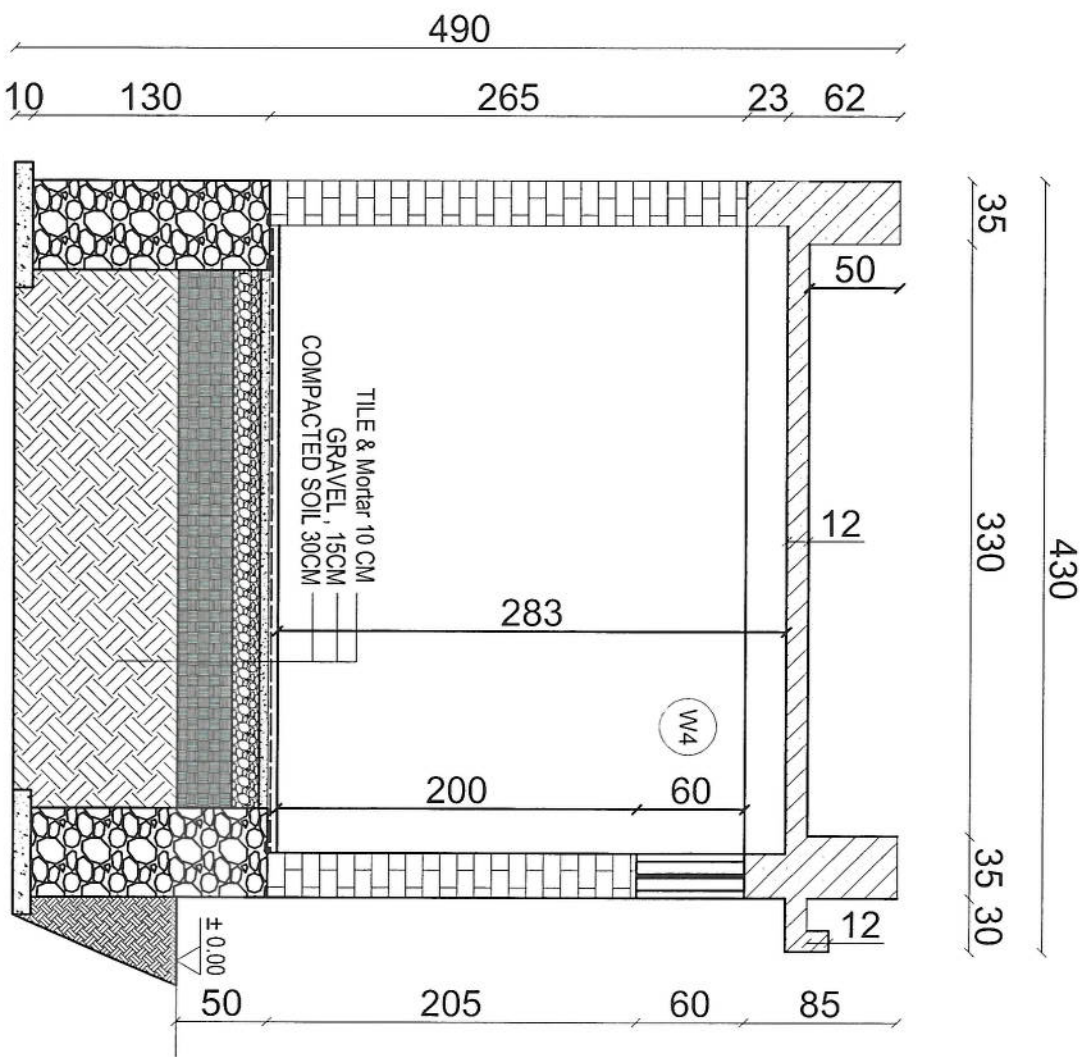

430

35 330 35 30

10 50 10 280 10 50 10

420

TILE & Mortar 10 CM  
GRAVEL, 15CM  
COMPACTED SOIL 30CM

283

200

W4

60

205

60

85

± 0.00

50

12

12

50

490

265

130

10

23

62

# Section C-C

TECHNICAL ROOM SECTION

09 REF. A109

SCALE: 1:25

| REVISION RECORDS |      |             |  |
|------------------|------|-------------|--|
| REVISION NO      | DATE | DESCRIPTION |  |
|                  |      |             |  |


| LEGEND |                |
|--------|----------------|
|        | RCC FLOOR SLAB |
|        | BRICKWORK      |
|        | COMPACTED SOIL |
|        | GRAVEL         |
|        | TILE & MORTAR  |
|        | WINDOW FRAME   |
|        | DOOR FRAME     |

|                    |                           |
|--------------------|---------------------------|
| PROJECT TITLE / NO | GSM SITES                 |
| DRAWING TITLE      | TECHNICAL ROOM FLOOR PLAN |


|             |            |
|-------------|------------|
| DRAWN BY:   | CIVIL TEAM |
| CHECKED BY: |            |

|              |            |
|--------------|------------|
| APPROVED BY: |            |
| SCALE        | 1:25       |
| ACTUAL DATE  | 23/07/2023 |
| ISSUE DATE   | 23/07/2023 |
| DRO NO       | 09         |


|          |                    |
|----------|--------------------|
| OWNER    | AFGHAN TELECOM     |
| PROJECT  | TECHNICAL ROOM     |
| LOCATION | KABUL, AFGHANISTAN |
| DATE     | 23/07/2023         |

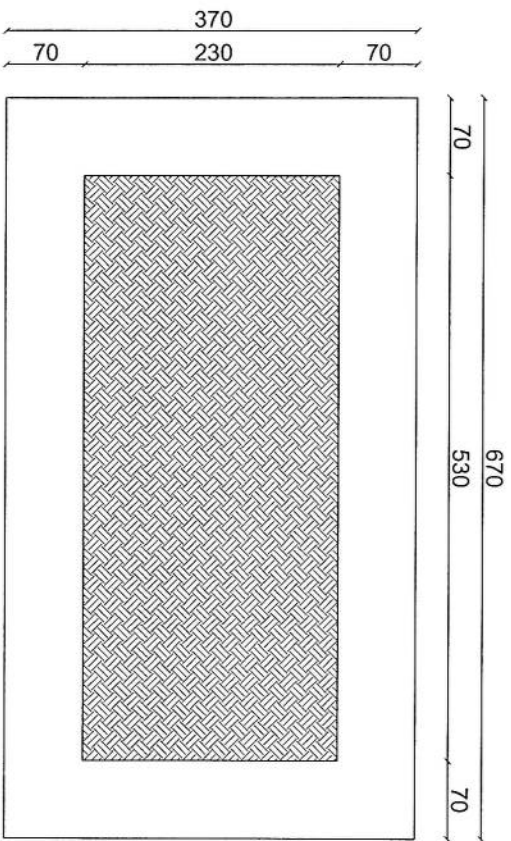

Generator room foundation Excavation plan

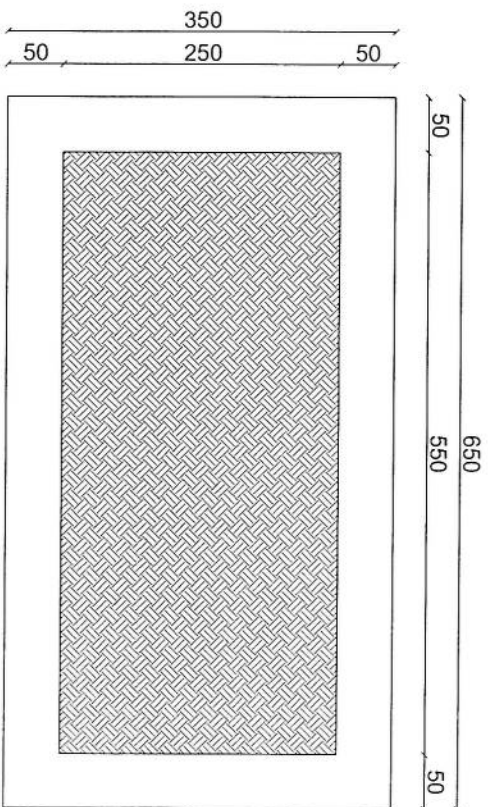

Generator room foundation plan

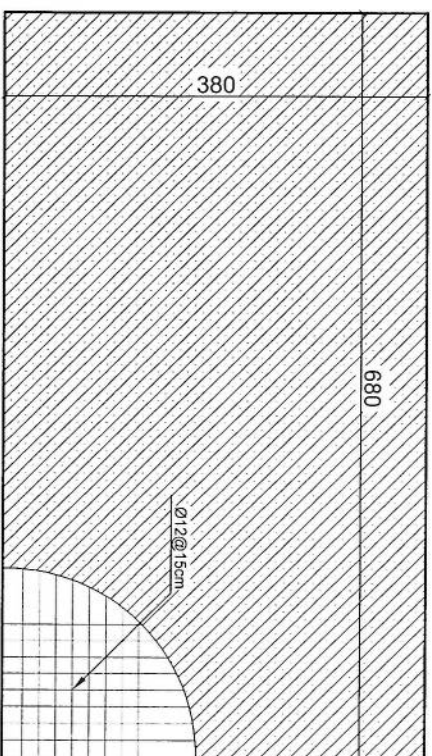

Rebar room Roof plan

05



GENERATOR FOUNDATION

SCALE: 1:100

| REVISION RECORDS |      |             |  |
|------------------|------|-------------|--|
| NO               | DATE | DESCRIPTION |  |
|                  |      |             |  |
|                  |      |             |  |

#### LEGEND

|  |             |
|--|-------------|
|  | CONCRETE    |
|  | EXCAVATION  |
|  | FOUNDATION  |
|  | REBAR       |
|  | ROOF        |
|  | WALL        |
|  | FLOOR       |
|  | CEILING     |
|  | DOOR        |
|  | WINDOW      |
|  | STAIRCASE   |
|  | RAMP        |
|  | PLATFORM    |
|  | BALCONY     |
|  | TERRACE     |
|  | GARDEN      |
|  | PARKING     |
|  | ROAD        |
|  | RAILWAY     |
|  | CANAL       |
|  | RIVER       |
|  | LAKE        |
|  | SEA         |
|  | SKY         |
|  | GROUND      |
|  | WATER       |
|  | AIR         |
|  | EARTH       |
|  | ROCK        |
|  | SOIL        |
|  | SAND        |
|  | GRAVEL      |
|  | COBBLESTONE |
|  | BRICK       |
|  | TILE        |
|  | CARPET      |
|  | WOOD        |
|  | METAL       |
|  | PLASTIC     |
|  | GLASS       |
|  | PAPER       |
|  | FABRIC      |
|  | LEATHER     |
|  | STONE       |
|  | WOOD        |
|  | METAL       |
|  | PLASTIC     |
|  | GLASS       |
|  | PAPER       |
|  | FABRIC      |
|  | LEATHER     |
|  | STONE       |
|  | WOOD        |
|  | METAL       |
|  | PLASTIC     |
|  | GLASS       |
|  | PAPER       |

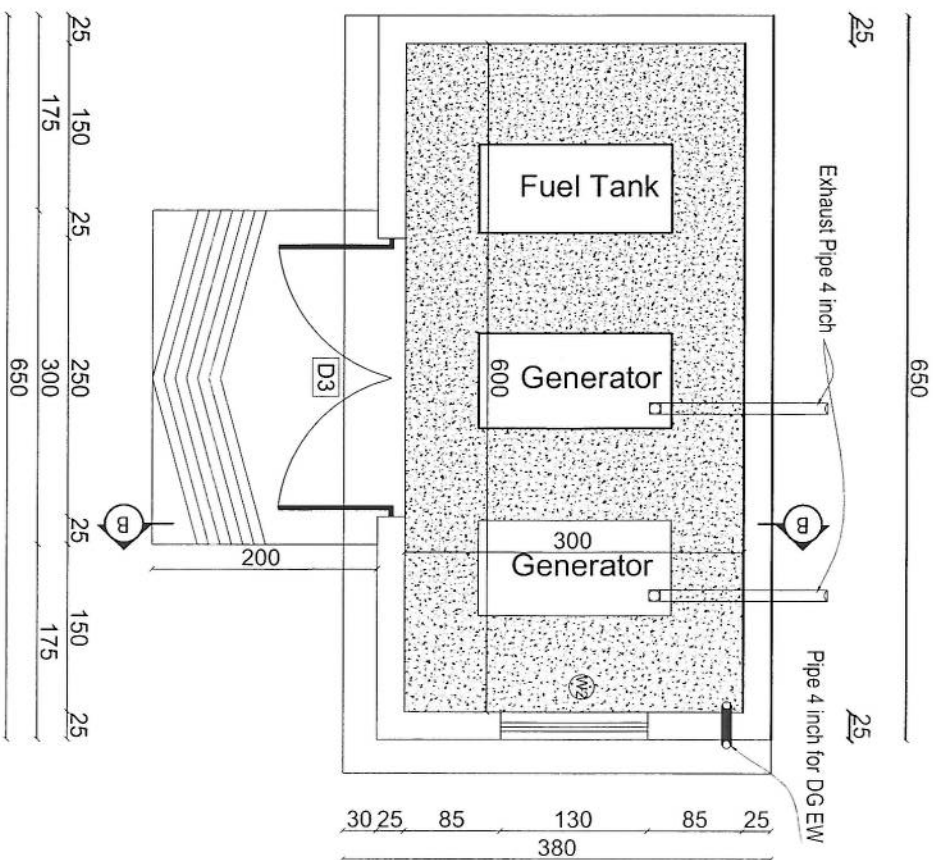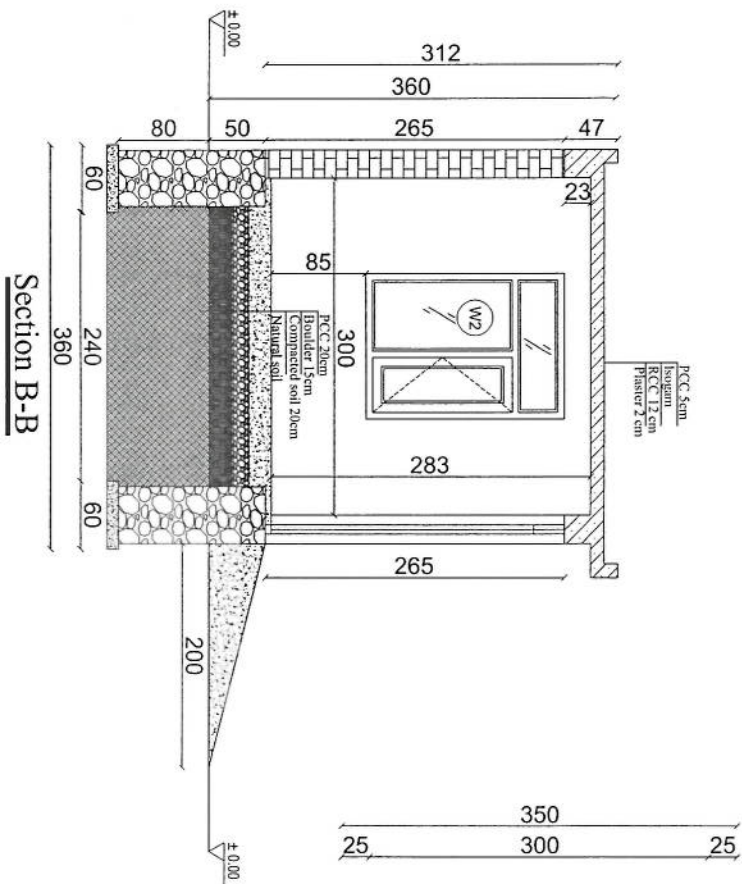

06 REF. A106

SCALE: 1:100

GENERATOR ROOM PLAN & SECTION

| REVISION RECORDS |                   |
|------------------|-------------------|
| NO               | DESCRIPTION       |
| 1                | ISSUED FOR TENDER |

| LEGEND              |
|---------------------|
| PCC 5cm             |
| Boulder 15cm        |
| Compacted soil 20cm |
| PCC 20cm            |
| Boulder 15cm        |
| Compacted soil 20cm |


|    |            |
|----|------------|
| W2 | WATER TANK |
| D3 | DOOR       |
| B  | BENCH      |

|                    |                |
|--------------------|----------------|
| PROJECT TITLE / NO | GSM SITES      |
| DRAWING TITLE      | GENERATOR ROOM |
| DRAWN BY           | CIVIL ENGINEER |
| CHECKED BY         | ARCHITECT      |


|             |            |
|-------------|------------|
| APPROVED BY | OWNER      |
| SCALE       | 1:100      |
| ACTUAL DATE | 29/07/2026 |
| ISSUE DATE  | 29/07/2026 |
| DRG NO      | 06         |

|          |                |
|----------|----------------|
| OWNER    | ATRIUM TELECOM |
| DESIGNER | SAEED HASSAN   |
| CLIENT   | SAEED HASSAN   |
| PROJECT  | SAEED HASSAN   |

|     |     |    |
|-----|-----|----|
| 757 | 657 | 50 |
|-----|-----|----|

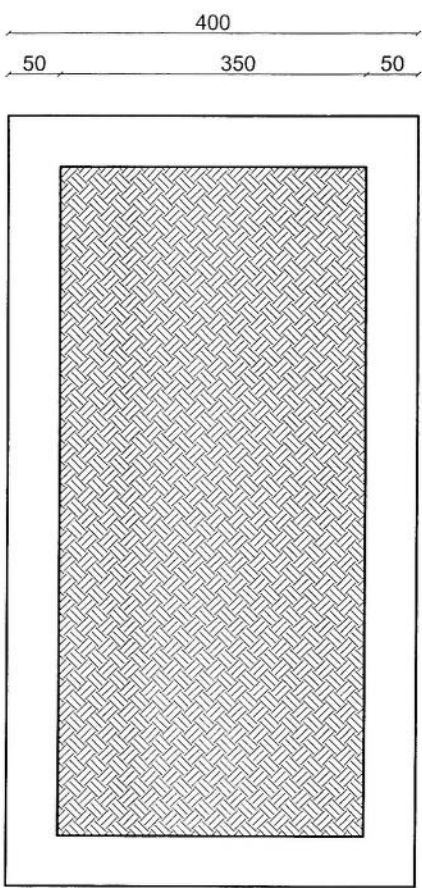

|     |     |    |
|-----|-----|----|
| 777 | 637 | 70 |
|-----|-----|----|

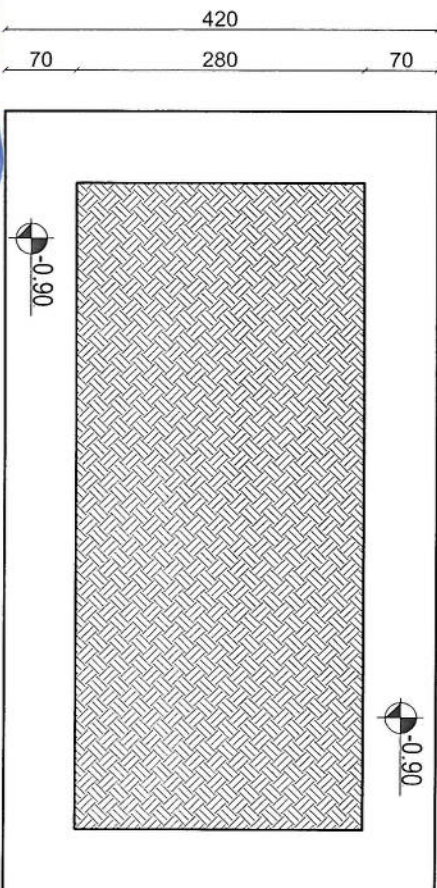

| REVISION RECORDS |      |             |  |
|------------------|------|-------------|--|
| REVISION NO      | DATE | DESCRIPTION |  |
|                  |      |             |  |

| LEGEND |                |
|--------|----------------|
|        | CONCRETE       |
|        | EXCAVATED ROCK |
|        | GRAVEL         |
|        | SAND           |
|        | WATER          |
|        | ROAD           |
|        | BOUNDARY       |

|                    |           |
|--------------------|-----------|
| PROJECT TITLE / NO | GSM SITES |
|                    |           |

|               |                                             |
|---------------|---------------------------------------------|
| DRAWING TITLE | GENERATOR ROOM FOUNDATION & EXCAVATION PLAN |
|               |                                             |

|             |            |
|-------------|------------|
| DRAWN BY:   | CIVIL TEAM |
| CHECKED BY: |            |


|              |  |
|--------------|--|
| APPROVED BY: |  |
|              |  |

|             |            |
|-------------|------------|
| SCALE       | 1:100      |
| ACTUAL DATE | 29/07/2006 |
| ISSUE DATE  | DRG NO: 07 |

|        |                |
|--------|----------------|
| OWNER: | AFGHAN TELECOM |
|        |                |
|        |                |

AFGHANISTAN

## Section C-C

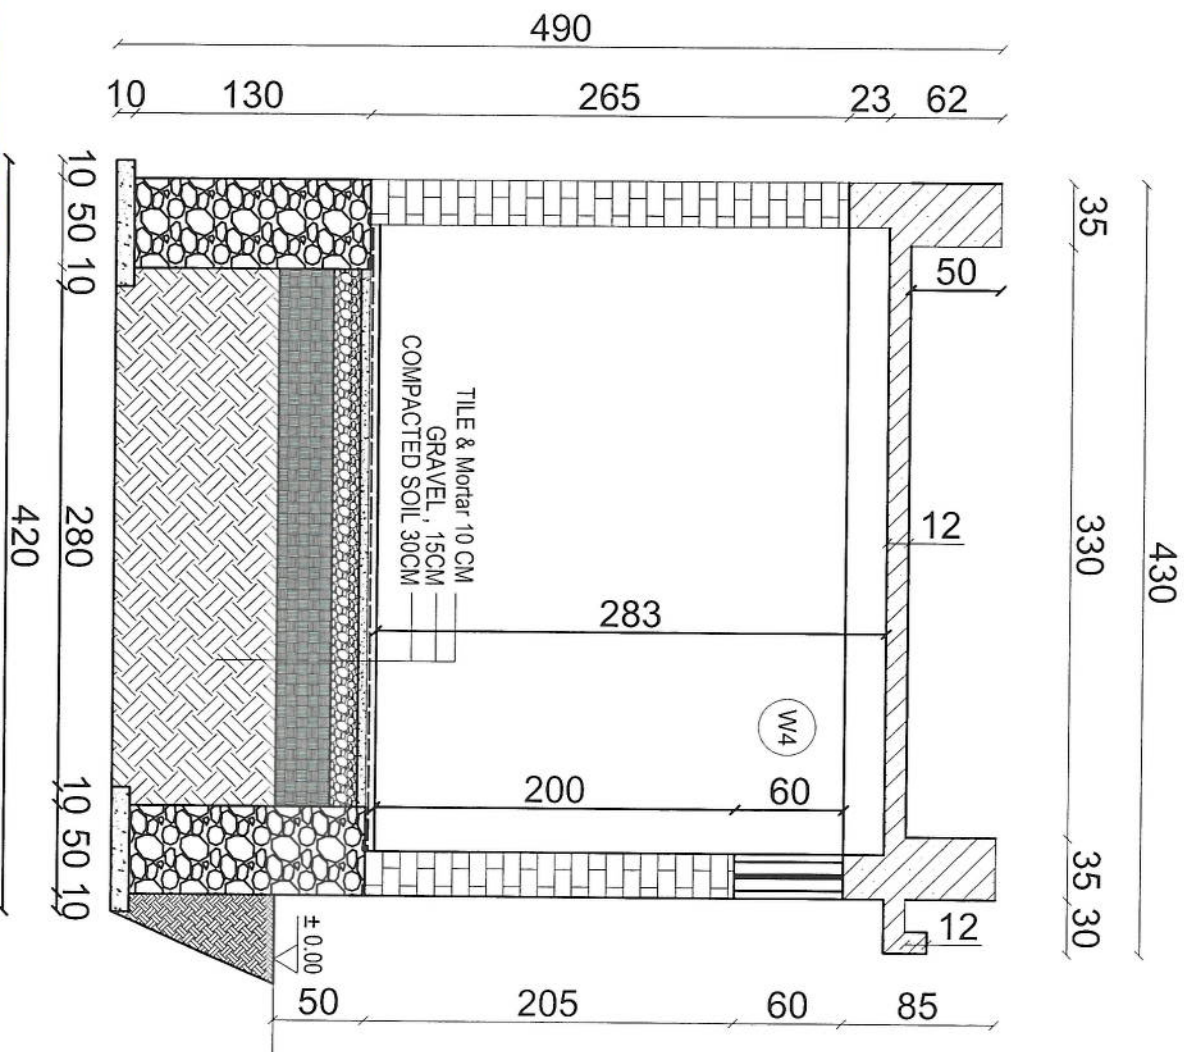

| REVISION RECORDS |          |                |
|------------------|----------|----------------|
| REVISION NO      | DATE     | DESCRIPTION    |
| 1                | 10/10/00 | Initial design |
| 2                | 10/10/00 | Revised design |
| 3                | 10/10/00 | Final design   |

LEGEND:

RECEIVED



Figure 10.10

Figure 1

[illegible]

• 000

10

W4

**D3**

**COURT REPORTER**

**— 67 —**

---

---

|  |  |
|--|--|
|  |  |
|--|--|

COCAINE

6130-36

100

DRAWING TITLETECHNICAL ROOM FLOOR PLAN

100

DRAWN BY:

CIVIL LEAD

تصحيح

|  |
|--|
|  |
|--|

SCALE: \_\_\_\_\_  
\_\_\_\_\_


|              |            |
|--------------|------------|
| ACTUAL DATE: | 30.07.2026 |
|--------------|------------|

ISSUE DATE:

OWNER: **THE S&P**  
ALQUAN TELECOM

—

$$A \cap G \cap A^{-1} \cap S = \emptyset$$

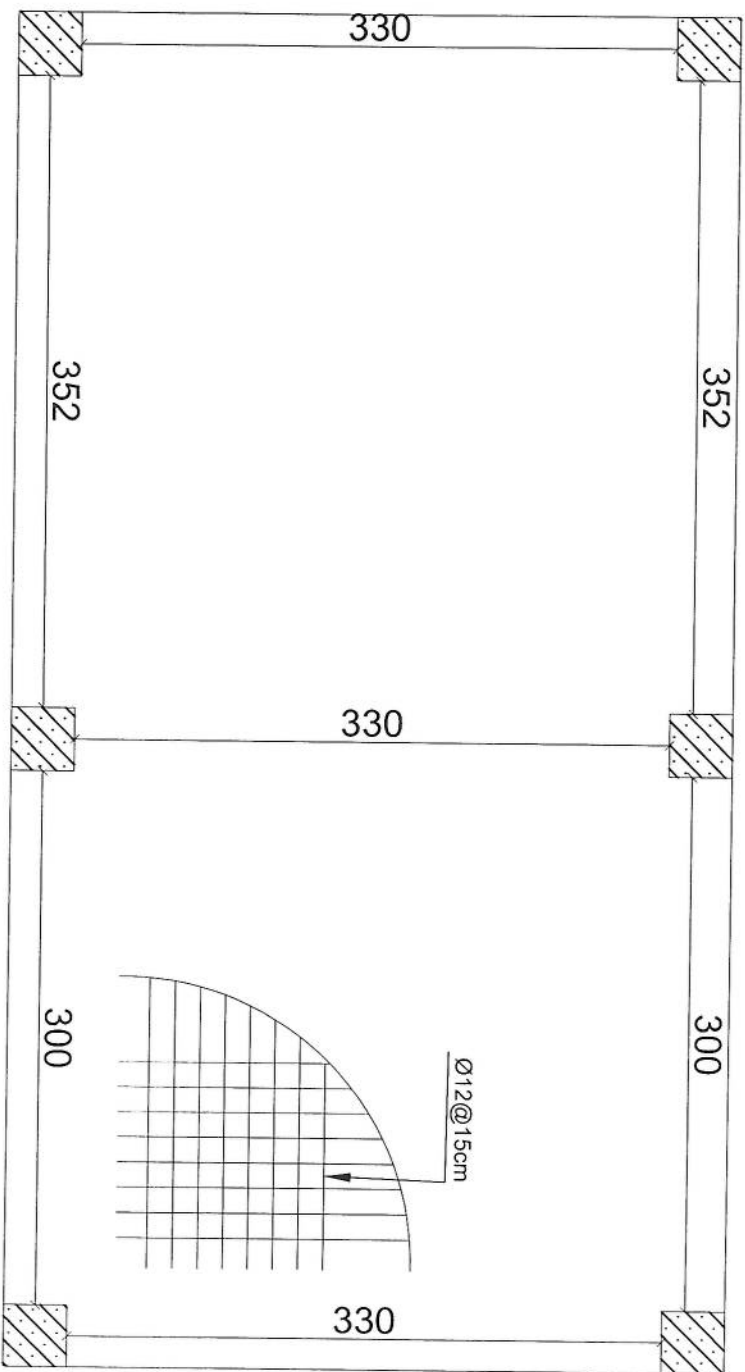

## Technical Room Roof and solar foundation plan

10

REF. A110

SCALE: 1:25

TECHNICAL ROOM ROOF AND SOLER FOUNDATION PLAN

### REVISION RECORDS

| REVISION NO | DATE       | DESCRIPTION |
|-------------|------------|-------------|
| 1           | 29/07/2025 | ISSUE DATE  |

### LEGEND

|            |          |             |
|------------|----------|-------------|
| CONCRETE   | BRICK    | INSULATION  |
| ROOFING    | GLASS    | WALL        |
| FOUNDATION | DOOR     | WINDOW      |
| STAIR      | ELEVATOR | VENTILATION |

### PROJECT TITLE / NO

GSM SITES

### DRAWING TITLE

TECHNICAL ROOM FLOOR PLAN

مخطط کف اتاق فنی

### DRAWN BY

CIVIL TEAM

### CHECKED BY

مهندس

### APPROVED BY

مهندس

### SCALE

1:25

### ACTUAL DATE

29/07/2025

### ISSUE DATE




DRG NO. 10

### OWNER





AFGHAN TELECOM

Salom Telecommunication Company

KABUL, AFGHANISTAN

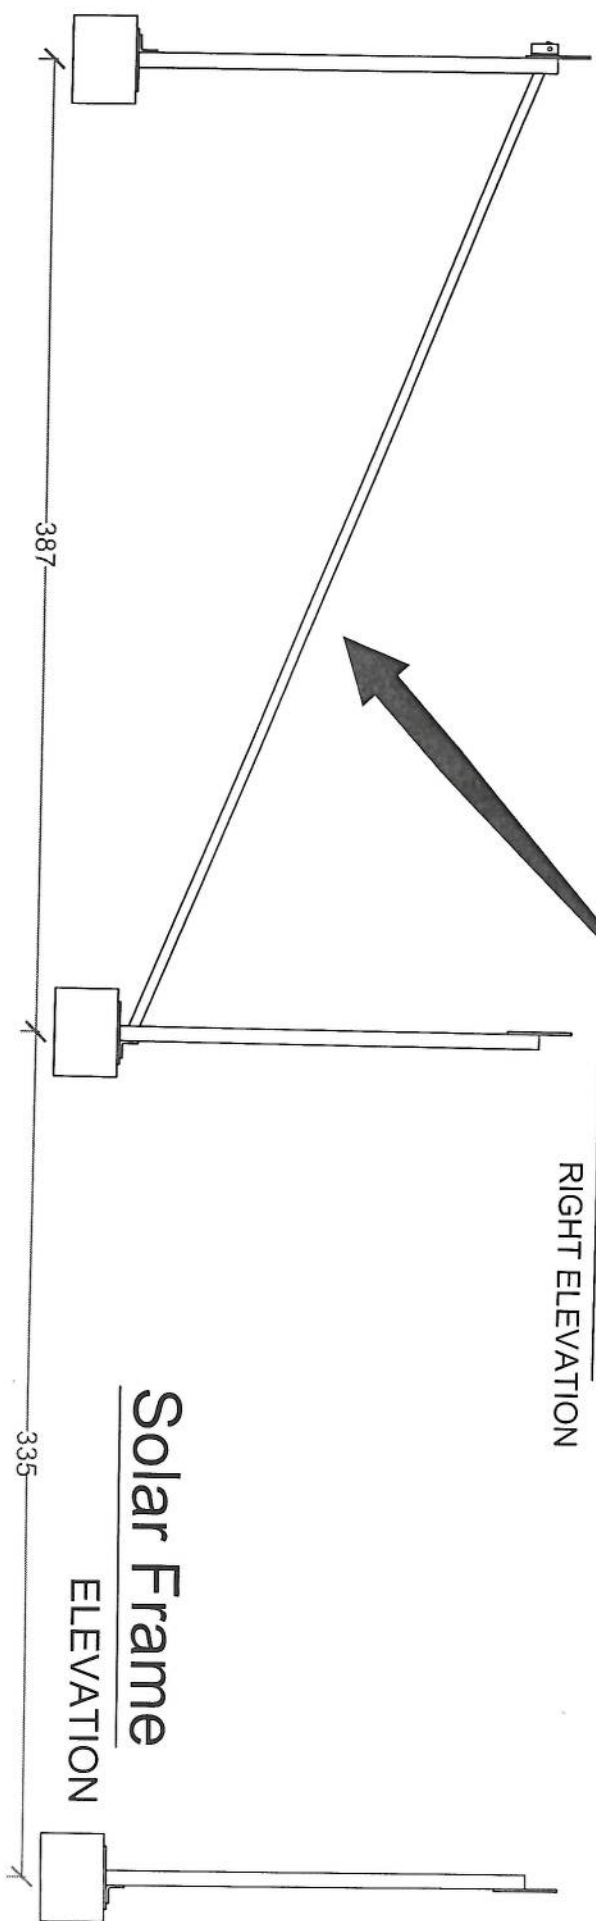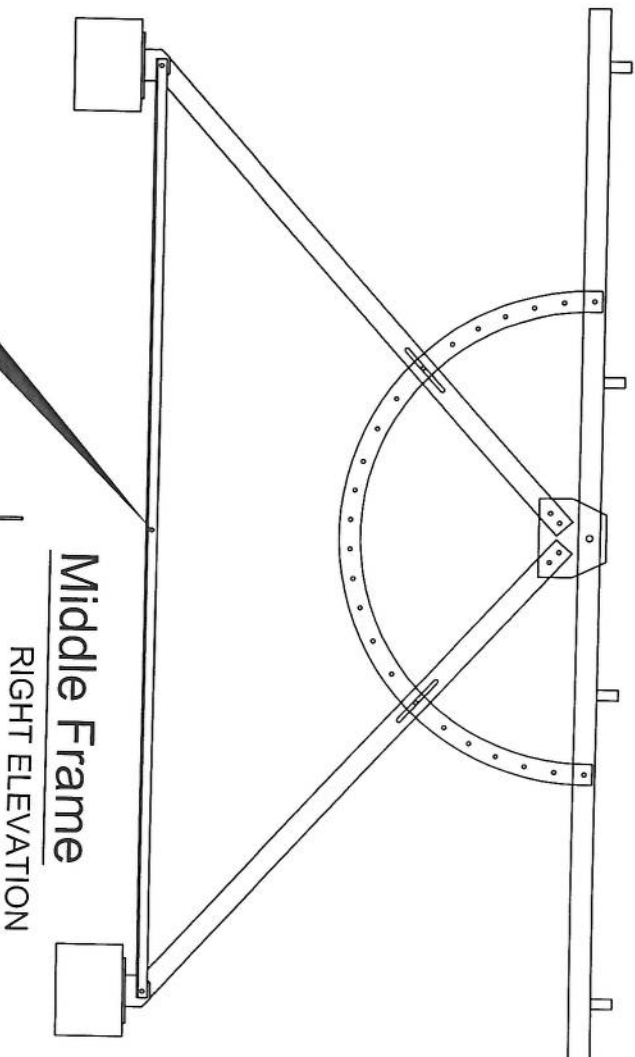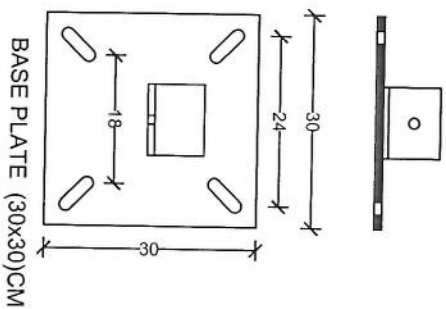

MAILED

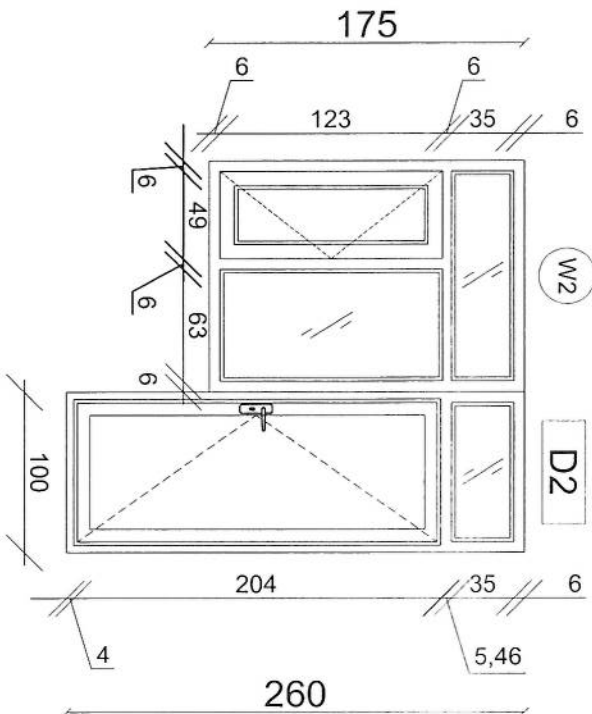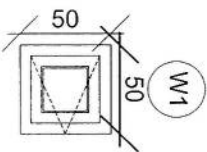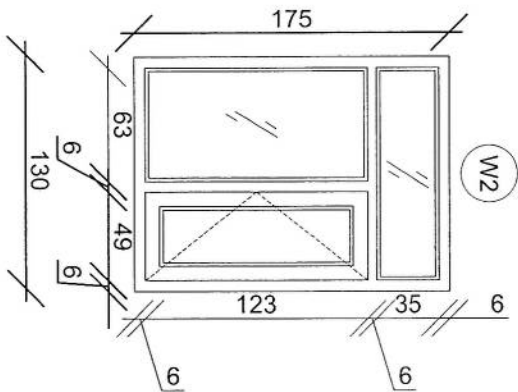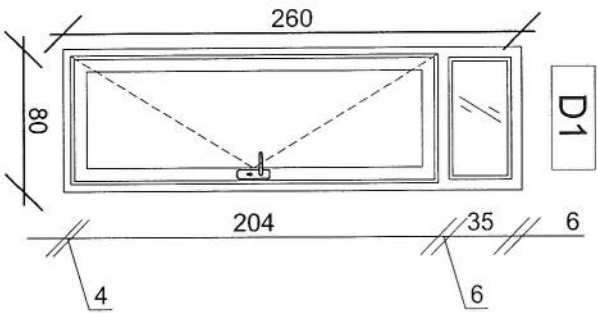

11 REF: A111

DOORS & WINDOWS DETAILS-01

SCALE: 1:25

# REVISION RECORDS

| REVISION NO | DATE       | DESCRIPTION |
|-------------|------------|-------------|
| 01          | 08/07/2026 | ISSUE DATE  |

## LEGEND:

|    |                |
|----|----------------|
| W1 | WINDOWS TYPE 1 |
| W2 | WINDOWS TYPE 2 |
| D1 | DOOR TYPE 1    |
| D2 | DOOR TYPE 2    |
| D3 | DOOR TYPE 3    |

## PROJECT TITLE / NO:

GSM SITES

## DRAWING TITLE:

DOORS & WINDOWS DETAILS

دروازه و پنجره ها

## DRAWN BY:

## CHECKED BY:

## APPROVED BY:

## SCALE:

1:25

## ACTUAL DATE:

08/07/2026

## OWNER:

AFGHAN TELECOM

Salman Telecommunication Company  
KABUL  
AFGHANISTAN

TELSTO




Email: sales@telsto.cn

W4 Aluminum Cable Entry with 4 inch Port

60 x 60 cm



W3 PVC Window

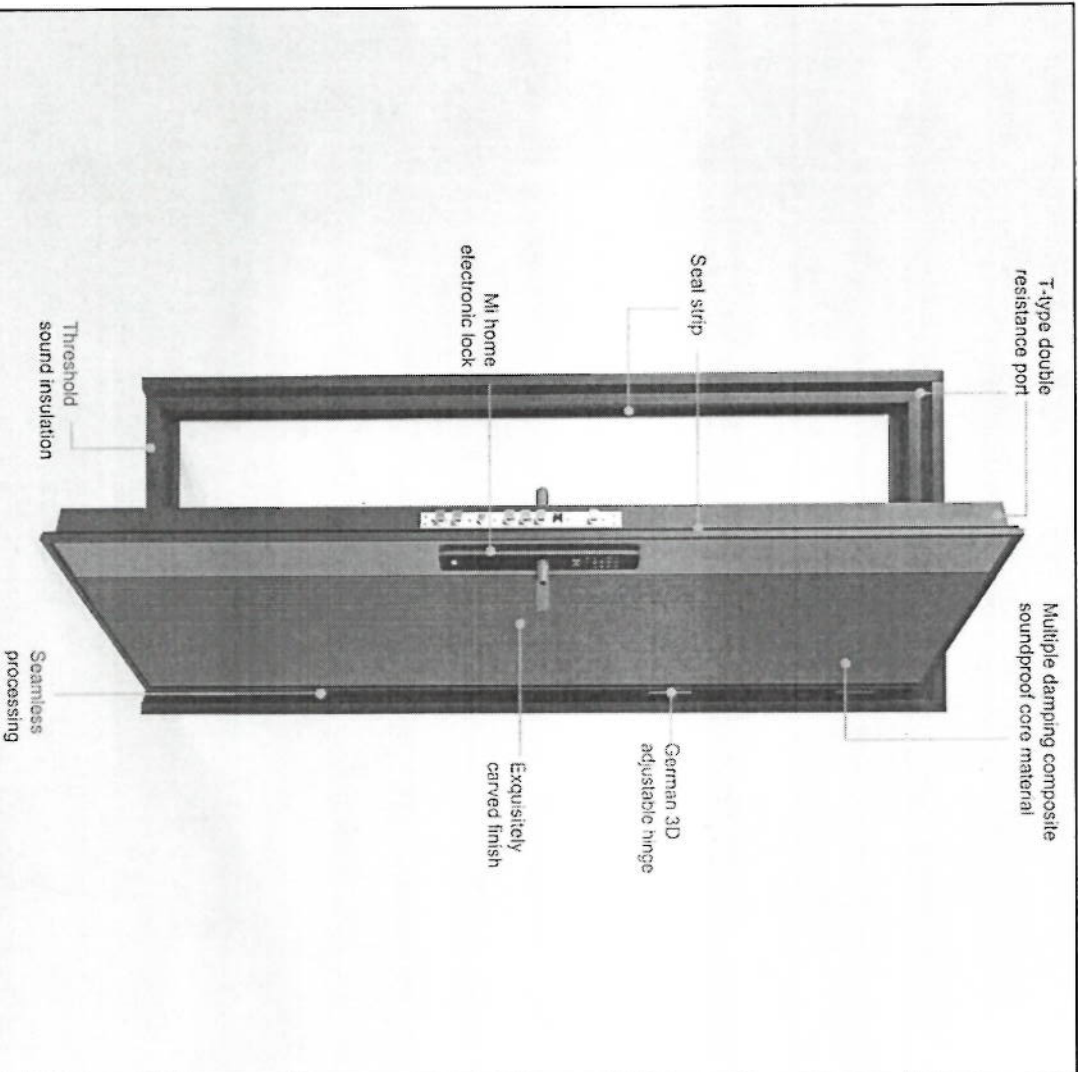

D5 Steel Door for Out door

REVISION RECORDS

| REVISION NO | DATE       | DESCRIPTION    |
|-------------|------------|----------------|
| 01          | 2020/07/29 | Initial Design |

LEGEND:

- W1: Windows Type 1
- W2: Windows Type 2
- D1: Door Type 1
- D2: Door Type 2
- D3: Door Type 3

PROJECT TITLE / NO

GSM SITES  
غږونو مرکزونه

DRAWING TITLE:

DOORS & WINDOWS DETAILS  
د دروازو او پنډو جزئیات

DRAWN BY:  
CIVIL TEAM

CHECKED BY:




APPROVED BY:

SCALE: 1:25

ACTUAL DATE: 29.07.2020  
ISSUE DATE: DRG NO: 12

OWNER: AFGHAN TELECOM

Salam Telecommunication Company  
AFGHANISTAN

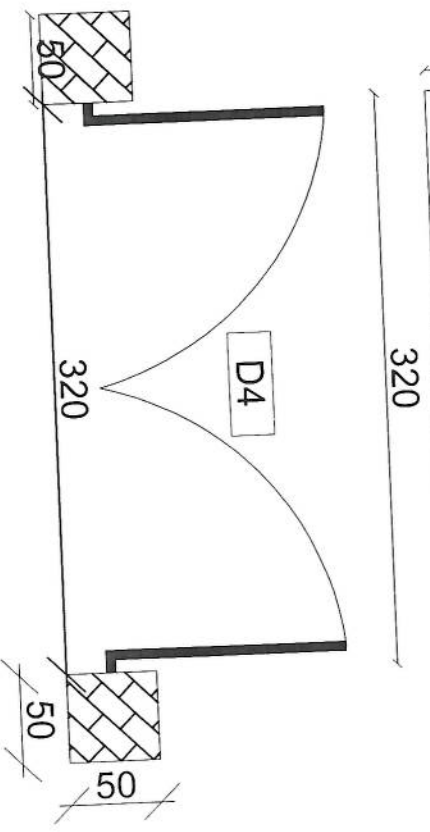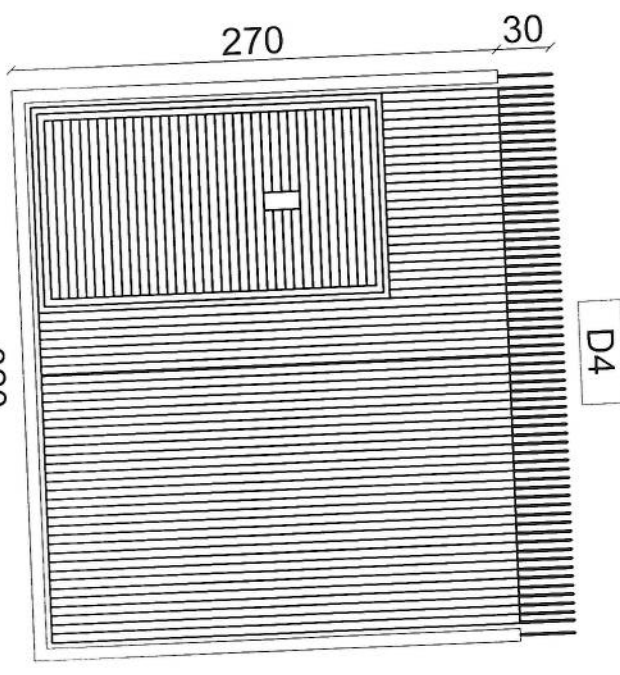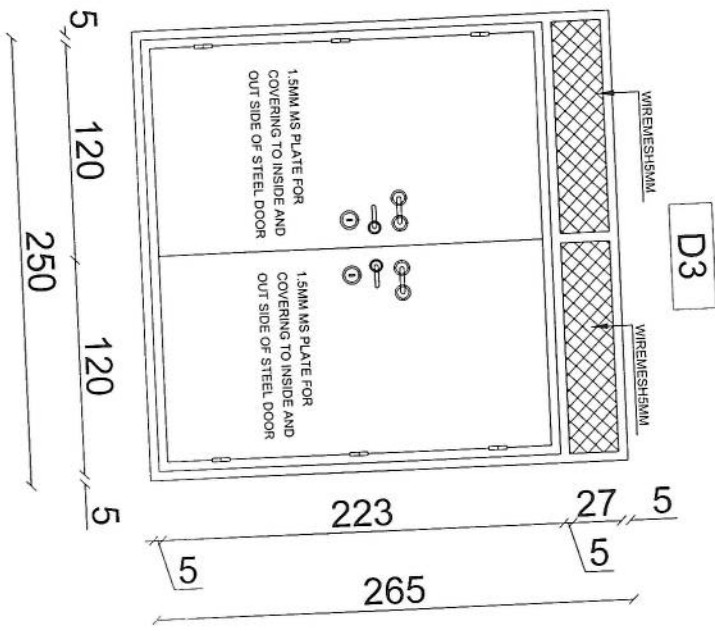

*[Handwritten signature]*

REVISION RECORDS

| REVISION NO | DATE       | DESCRIPTION             |
|-------------|------------|-------------------------|
| 01          | 2008-07-04 | ISSUED FOR CONSTRUCTION |

LEGEND

|    |          |
|----|----------|
| 01 | DOOR     |
| 02 | WINDOW   |
| 03 | WIREMESH |

PROJECT TITLE / NO.

GSM SITES

DRAWING TITLE

DOORS & WINDOWS DETAILS

DRAWN BY: CIVIL TEAM

CHECKED BY:

APPROVED BY:

SCALE: 1:25

ACTUAL DATE: 29.07.2008  
ISSUE DATE: ORG. NO: 13

OWNER: AFGHAN TELECOM

Salam Telecommunication Company  
AFGHANISTAN



Handwritten signature

ساختار ماسکوم  
ساختار ماسکوم

# TOWER TYPE "AK1"


LATTICE Tower:40m  
Loading-EPA=10 -Wind speed 160km/h

| TOTAL WEIGHT IN 40 M G.F TOWER |                  |            |
|--------------------------------|------------------|------------|
| BLOCK NO.                      | BLOCK HEIGHT (M) | WEIGHT     |
| BLOCK 1                        | 6                | 705.96 Kg  |
| BLOCK 2                        | 4                | 473.02 Kg  |
| BLOCK 3                        | 6                | 650.17 Kg  |
| BLOCK 4                        | 6                | 938.12 Kg  |
| BLOCK 5                        | 6                | 1036.82 Kg |
| BLOCK 6                        | 6                | 1267.39 Kg |
| BLOCK 7                        | 6                | 1508.92 Kg |
| LADDER                         |                  | 740.09 Kg  |
| SUPPORTER                      |                  | 161.29 Kg  |
| BASE                           |                  | 524.41 Kg  |
| TOTAL                          |                  | 8006.20 Kg |

*[Handwritten signature]*



Omid Pishgam Engineering Co.

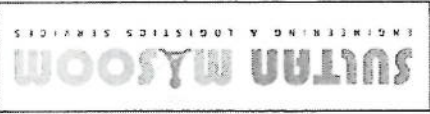


SUTAN MYSOOM ENGINEERING & LOGISTICS SERVICES




LATTICE Tower:40m  
Loading-EPA=10 -Wind speed 160km/h  
APPROVAL DRAWING  
TOWER TYPE "AK1"





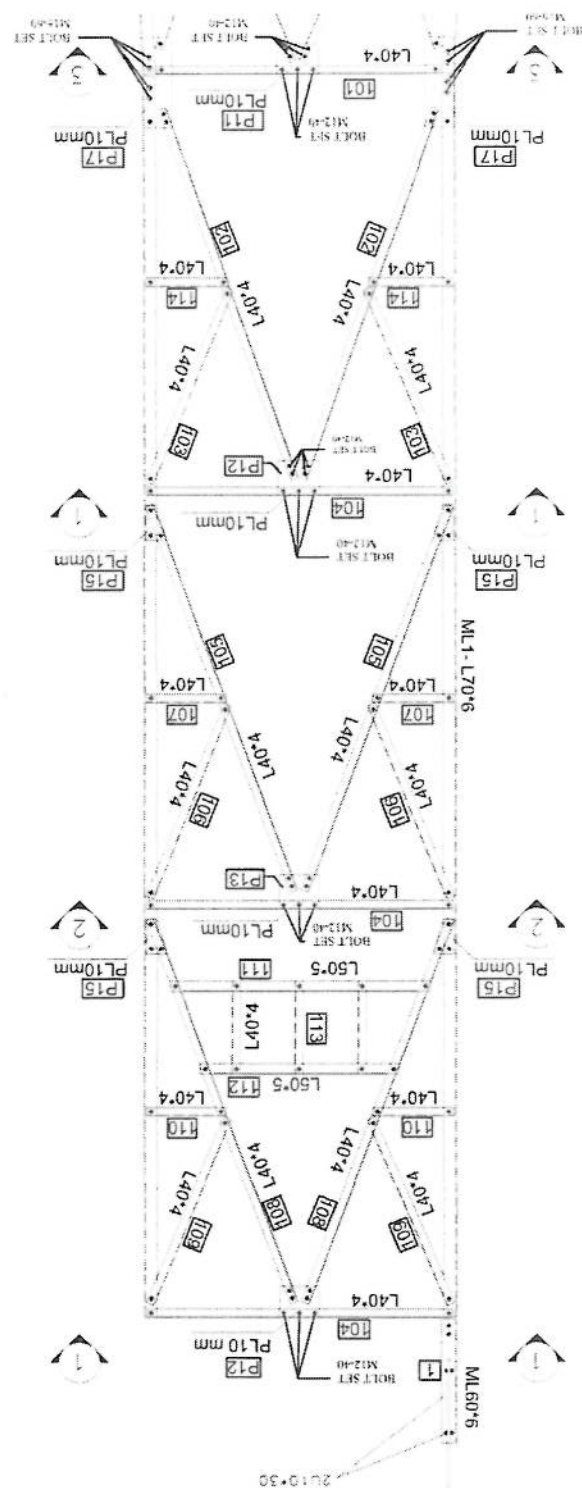

BLOCK 1

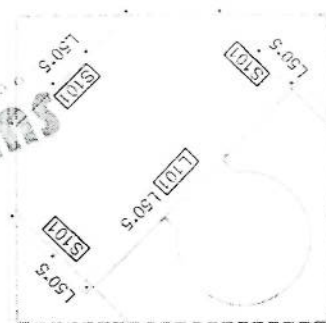

SECTION 2-2

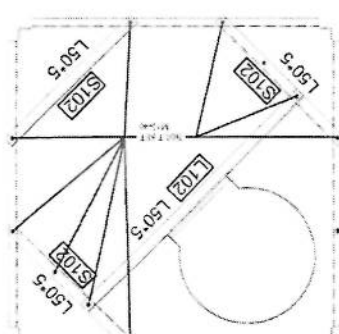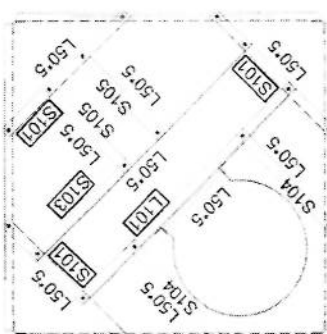

SECTION 3-3

NOTE:  
1. ALL BOLT SET IN BRACING ARE M12-40  
2. ALL BOLT SET IN MAIN LEGS ARE M16-60

1-L = S137  
2-ML = S150  
3-HT = S152  
4-ALL JOINT PLATES ARE S152

## PROFILES GRADE LEGEND

| Block | Mark  | Description  | Length     | Weight    | NUMBER | Total Weight | Total Kg |
|-------|-------|--------------|------------|-----------|--------|--------------|----------|
| BL1   | ME1   | L 20X6       | 6          | 38.9938   | 4      | 155.9832     |          |
| BL1   | 101   | L 40X4       | 1.38       | 3.997146  | 4      | 17.588584    |          |
| BL1   | 102   | L 40X4       | 1.925      | 4.7387725 | 8      | 37.9018      |          |
| BL1   | 103   | L 40X4       | 0.978      | 2.4073436 | 8      | 19.2603408   |          |
| BL1   | 104   | L 40X4       | 1.475      | 3.6310075 | 17     | 61.72709     |          |
| BL1   | 105   | L 40X4       | 2.04       | 5.021868  | 8      | 40.17944     |          |
| BL1   | 106   | L 40X4       | 1.004      | 2.4715468 | 8      | 19.772744    |          |
| BL1   | 107   | L 40X4       | 0.775      | 0.9231375 | 8      | 7.3851       |          |
| BL1   | 108   | L 40X4       | 2.043      | 5.0292531 | 8      | 40.230308    |          |
| BL1   | 109   | L 40X4       | 1.006      | 2.4764702 | 8      | 19.8117616   |          |
| BL1   | 110   | L 40X4       | 0.725      | 0.9211275 | 4      | 3.6851       |          |
| BL1   | 111   | L 50X5       | 1.21       | 4.648699  | 4      | 18.594796    |          |
| BL1   | 112   | L 50X5       | 0.88       | 3.380872  | 12     | 13.523488    |          |
| BL1   | 113   | L 40X4       | 0.495      | 1.2185415 | 14     | 14.62498     |          |
| BL1   | 114   | L 40X4       | 0.586      | 0.9738332 | 8      | 7.3866656    |          |
| BL1   | 115   | Heavy Mesh   | 2.5        | 28.75     | 10     | 28.75        |          |
| BL1   | 116   | Mesh Washers | PL100X40X8 |           | 1      | 0.2975       |          |
| BL1   | 8 102 | L 50X5       | 0.8        | 3.0755    | 9      | 27.6618      |          |
| BL1   | 8 103 | L 50X5       | 1.465      | 3.628385  | 1      | 3.628385     |          |
| BL1   | 8 104 | L 50X5       | 0.599      | 2.3012981 | 2      | 4.602962     |          |
| BL1   | 8 105 | L 50X5       | 0.596      | 2.1860411 | 2      | 4.3720822    |          |
| BL1   | 1 101 | L 50X5       | 1.465      | 3.628385  | 3      | 16.8851505   |          |
| BL1   | 1 102 | L 50X5       | 1.449      | 3.5699131 | 1      | 3.5699131    |          |
| BL1   | 1 103 | L 50X5       | 1.925      | 4.7387725 | 8      | 37.9018      |          |
| BL1   | 1 104 | L 50X5       | 1.925      | 4.7387725 | 8      | 37.9018      |          |
3

2

11

0

0

3

4


ALL JOINT PLATES ARE S162  
L1 = S137  
2. ALL BOLT SET IN MAIN LEGS AND JOINT ARE M16-60  
3. ALL PLATE AND JOINT PLATE ARE PLATE 10mm

PROFILES GRADE LEGEND


*Handwritten signature*

**WUOLUO**  
WOODWORKING SERVICES


BLOCK 4

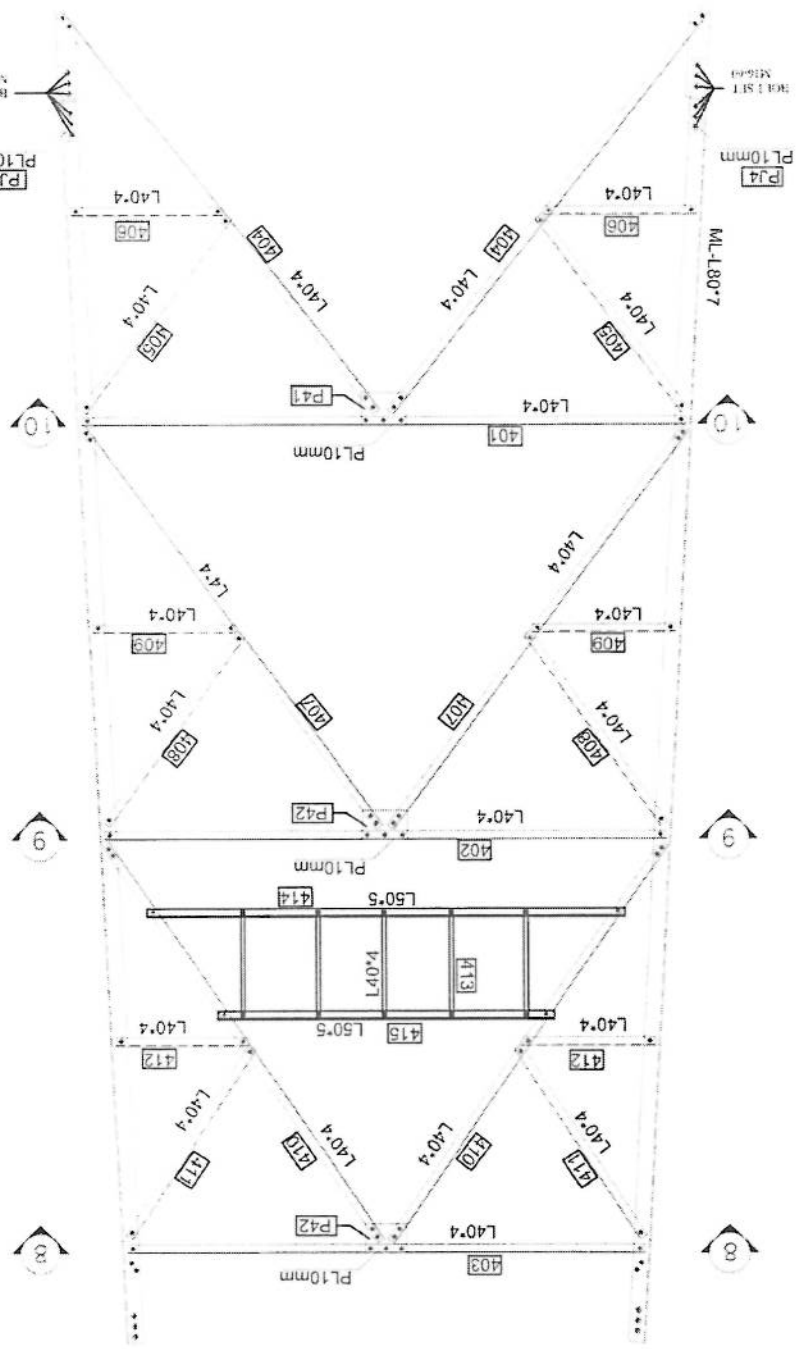

SECTION 9-9

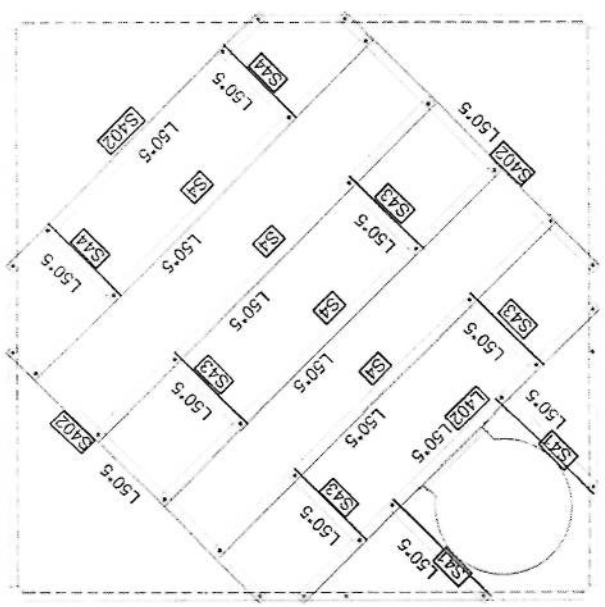



SECTION 8-8

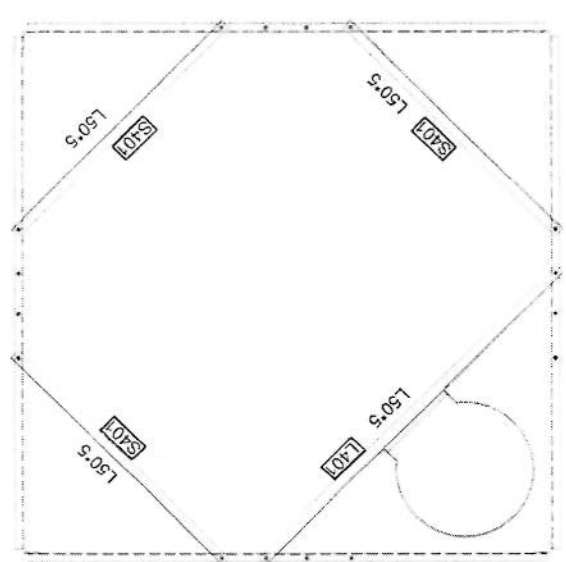

NOTE:  
1. ALL BOLT SET IN BRACING ARE M12-40  
2. ALL BOLT SET IN MAIN LEGS AND JOINT ARE M16-60  
3. ALL PLATE AND JOINT PLATE ARE PLATE 10mm

3  
11  
11  
C  
C  
3  
A

| Block | Mark    | Description  | Length | WEIGHT     | Qty | Total Weight |
|-------|---------|--------------|--------|------------|-----|--------------|
| B14   | M14     | L80X7        | 5.005  | 52.0171115 | 4   | 208.068446   |
| B14   | 401     | L40X4        | 2.955  | 7.2743235  | 4   | 29.097294    |
| B14   | 402     | L40X4        | 2.75   | 6.76675    | 4   | 27.0787      |
| B14   | 403     | L40X4        | 2.534  | 6.2379478  | 4   | 24.9517912   |
| B14   | 404     | L40X4        | 2.444  | 6.0163948  | 3   | 48.1311584   |
| B14   | 405     | L40X4        | 1.185  | 2.9171145  | 8   | 23.336916    |
| B14   | 406     | L40X4        | 0.71   | 1.747807   | 8   | 13.982456    |
| B14   | 407     | L40X4        | 2.38   | 5.85846    | 8   | 46.870768    |
| B14   | 408     | L40X4        | 1.158  | 2.8505486  | 8   | 22.8051888   |
| B14   | 409     | L40X4        | 0.664  | 1.6345668  | 8   | 13.0765504   |
| B14   | 410     | L40X4        | 2.321  | 5.7136057  | 8   | 45.7088456   |
| B14   | 411     | L40X4        | 1.192  | 2.7866444  | 8   | 22.2931552   |
| B14   | 412     | L40X4        | 0.617  | 1.5188669  | 8   | 12.150512    |
| B14   | 413     | L40X4        | 0.545  | 1.3416265  | 20  | 26.83253     |
| B14   | 414     | L50X5        | 2.293  | 8.8094767  | 4   | 35.2375068   |
| B14   | 415     | L50X5        | 1.59   | 6.106621   | 4   | 24.434484    |
| B14   | L401    | L50X5        | 1.995  | 7.6645905  | 1   | 7.6645905    |
| B14   | S401    | L50X5        | 1.519  | 5.8358461  | 3   | 17.5075383   |
| B14   | S402    | L50X5        | 1.7    | 6.53123    | 3   | 19.59369     |
| B14   | S403    | L50X5        | 1.986  | 7.6300134  | 3   | 22.8900402   |
| B14   | L403    | L50X5        | 1.986  | 7.6300134  | 1   | 7.6300134    |
| B14   | S4      | L50X5        | 1.387  | 5.3287153  | 4   | 21.3146612   |
| B14   | S44     | L50X5        | 0.61   | 2.343559   | 2   | 4.687118     |
| B14   | S41     | L50X5        | 0.62   | 2.381978   | 2   | 4.763956     |
| B14   | S43     | L50X5        | 0.467  | 1.7941673  | 4   | 7.1766692    |
| B14   | P41     | P1300*200*10 | 1      | 4.8513     | 4   | 19.4052      |
| B14   | P42     | P1300*200*10 | 1      | 4.8513     | 4   | 19.4052      |
| B14   | P43     | P1300*200*10 | 1      | 4.8513     | 4   | 19.4052      |
| B14   | M14     | L70X6        | 0.42   | 2.729706   | 4   | 10.918624    |
| B14   | P4      | P1420*80*10  | 1      | 2.7192     | 3   | 21.7536      |
| B14   | Bot Set | M15-60       | 1      | 0.16274    | 64  | 10.41536     |
| B14   | Bot Set | M12-40       | 1      | 0.06798    | 372 | 25.78536     |
| B14   | Washer  | P1100X40X8   | 1      | 0.2575     | 20  | 5.15         |
| B14   | Mesh    | HEVY MESH    | 5.1    | 57.783     | 1   | 57.783       |
| B14   | WASHER  |              | 1      | 0.006146   | 478 | 3.647456     |
|       |         |              |        |            |     | 938.12 kg    |

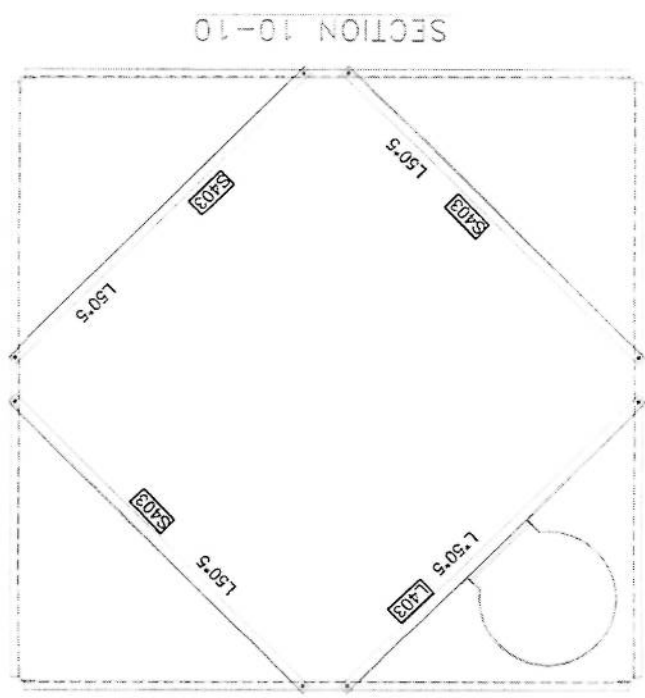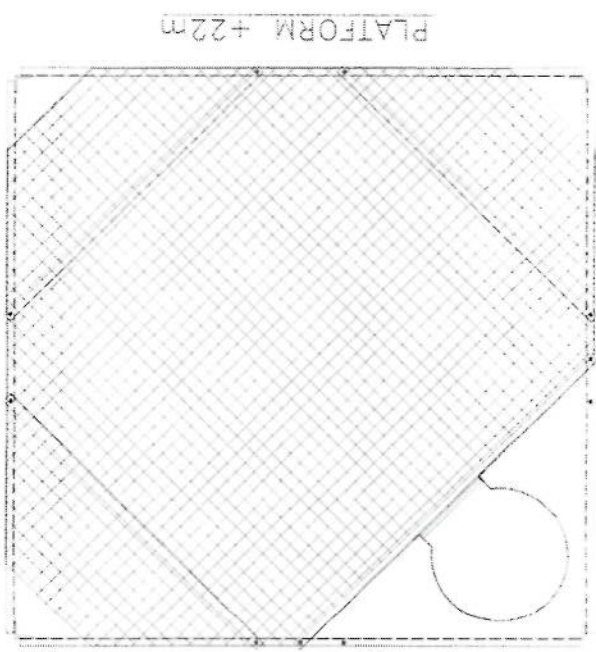


**SK**

**SUTTAH WOODROOM**

FOR TOWER TYPE 10-100-CTA10/4M1-10M


MOORE ENGINEERING SERVICES

| Block | Mark      | Description  | Length | WEIGHT       | Qty | Total Weight |
|-------|-----------|--------------|--------|--------------|-----|--------------|
| BLS   | MLS       | L100x8       | 6.005  | 74.592909    | 4   | 298.371636   |
| BLS   | 501       | L50x5        | 3.588  | 13.7847372   | 4   | 55.1389488   |
| BLS   | 502       | L50x5        | 3.882  | 12.9933058   | 4   | 51.9732232   |
| BLS   | 503       | L50x5        | 3.177  | 12.2057163   | 4   | 48.8228652   |
| BLS   | 504       | L50x5        | 2.648  | 10.1733512   | 8   | 81.3868096   |
| BLS   | 505       | L40x4        | 1.24   | 3.052508     | 8   | 24.420064    |
| BLS   | 506       | L40x4        | 0.818  | 2.0136706    | 8   | 16.1093648   |
| BLS   | 507       | L50x5        | 2.577  | 9.9005763    | 8   | 79.2046104   |
| BLS   | 508       | L40x4        | 1.208  | 2.9737336    | 8   | 23.7898688   |
| BLS   | 509       | L40x4        | 0.771  | 1.8979707    | 8   | 15.1837656   |
| BLS   | 510       | L50x5        | 2.514  | 9.6585366    | 8   | 77.2682928   |
| BLS   | 511       | L40x4        | 1.177  | 2.8974209    | 8   | 23.1793672   |
| BLS   | 512       | L40x4        | 0.724  | 1.7822708    | 8   | 14.2581664   |
| BLS   | L503      | L60x5        | 1.98   | 9.197694     | 3   | 27.593082    |
| BLS   | S 503     | L60x5        | 1.98   | 9.197694     | 9   | 82.779246    |
| BLS   | P51       | PL260*180*10 | 1      | 3.7801       | 4   | 15.1204      |
| BLS   | P52       | PL260*180*10 | 1      | 3.7801       | 4   | 15.1204      |
| BLS   | P 53      | PL260*180*10 | 1      | 3.7801       | 4   | 15.1204      |
| BLS   | Bolet Set | M16-60       | 1      | 0.16274      | 64  | 10.41536     |
| BLS   | Bolet Set | M12-40       | 1      | 0.06798      | 288 | 19.57824     |
| BLS   | NUTS      | L80x7        | 0.42   | 3.438166     | 4   | 14.552664    |
| BLS   | P75       | PL420*90*10  | 1      | 3.0501       | 8   | 24.4008      |
| BLS   | Washer    |              | 1      | 0.008146     | 350 | 2.9561       |
|       |           |              |        | TOTAL WEIGHT |     | 1036.82 kg   |

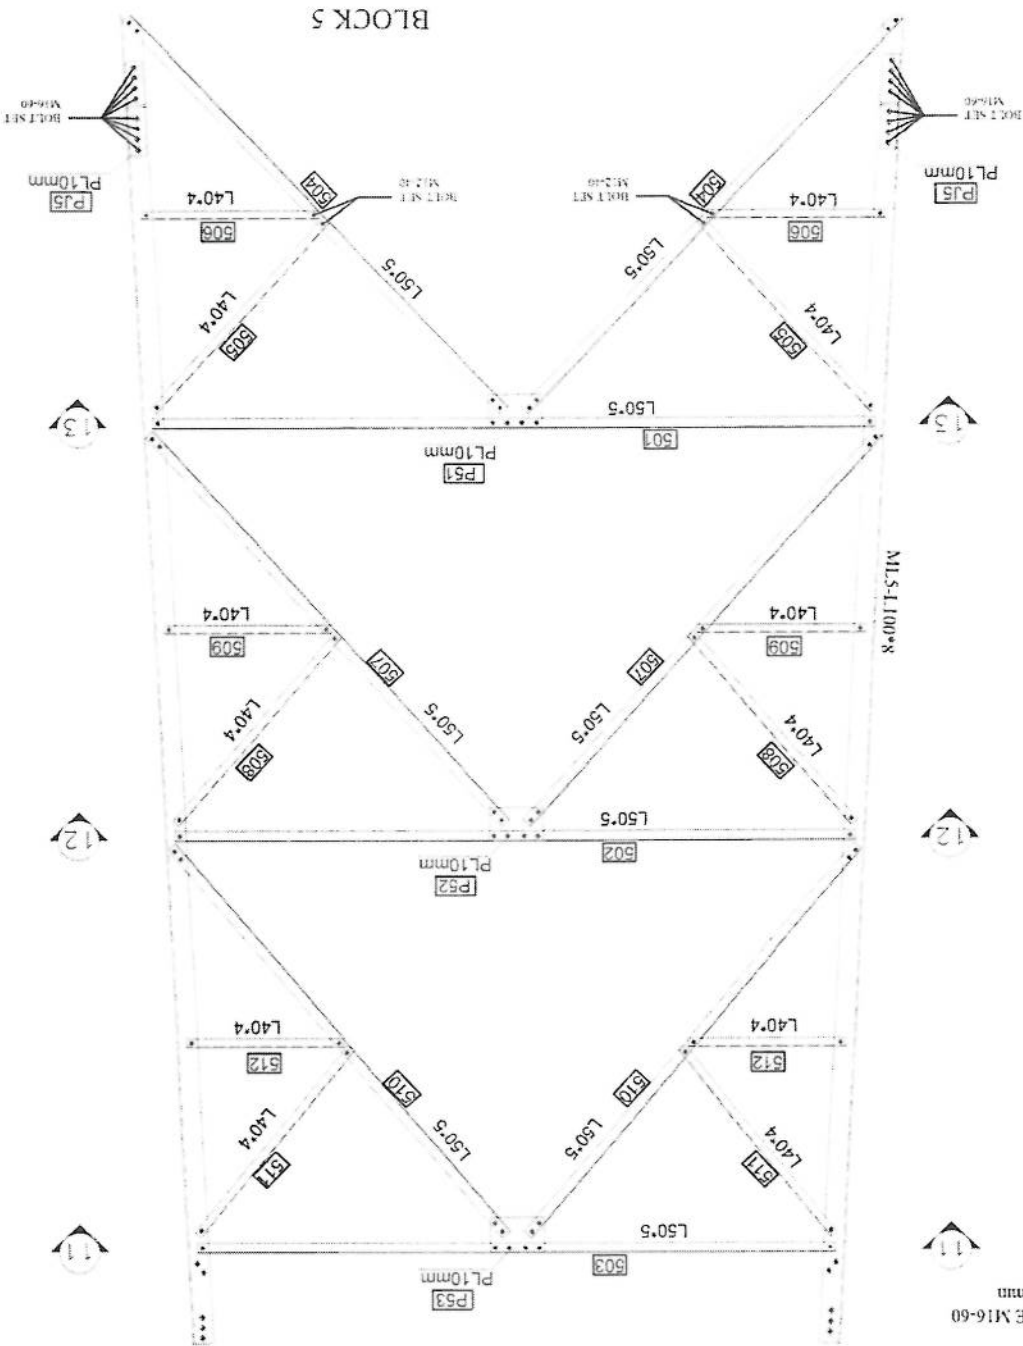




BLOCK 5

**SUTUN MYSLOOM**  
**ENGINEERING SERVICES**  
**SK**  
**FOR TOWER TYPE 10-15 (15000-14000)**  
**10-15 (15000-14000)**  
**10-15 (15000-14000)**

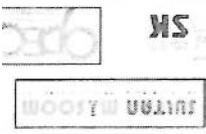


*[Handwritten signature]*

**SUTRA MUDROOM**  
DESIGN & CONSTRUCTION SERVICES

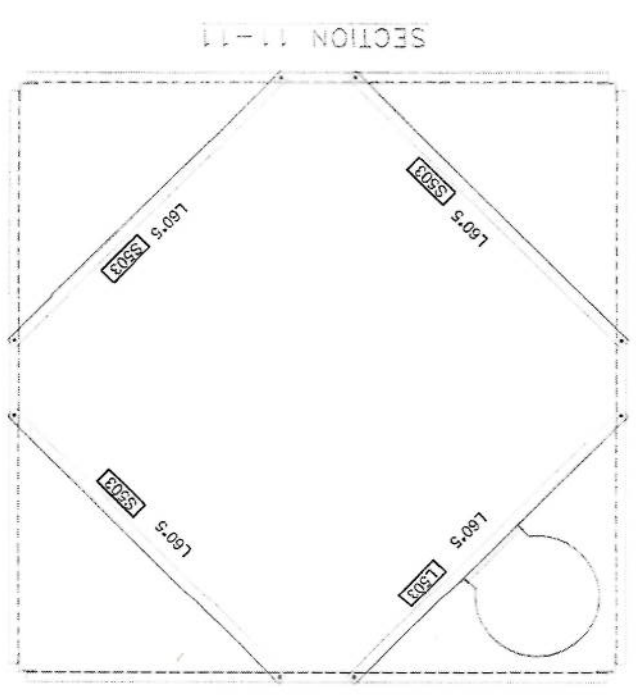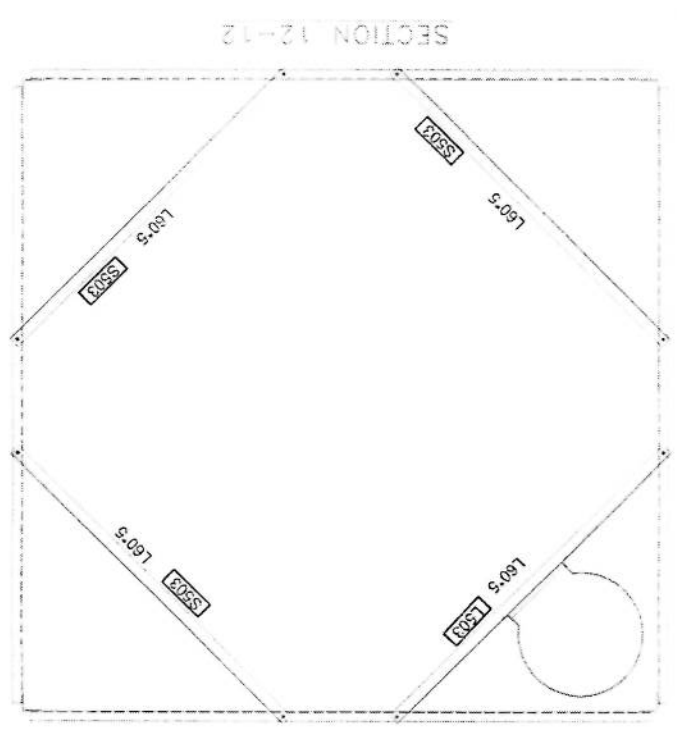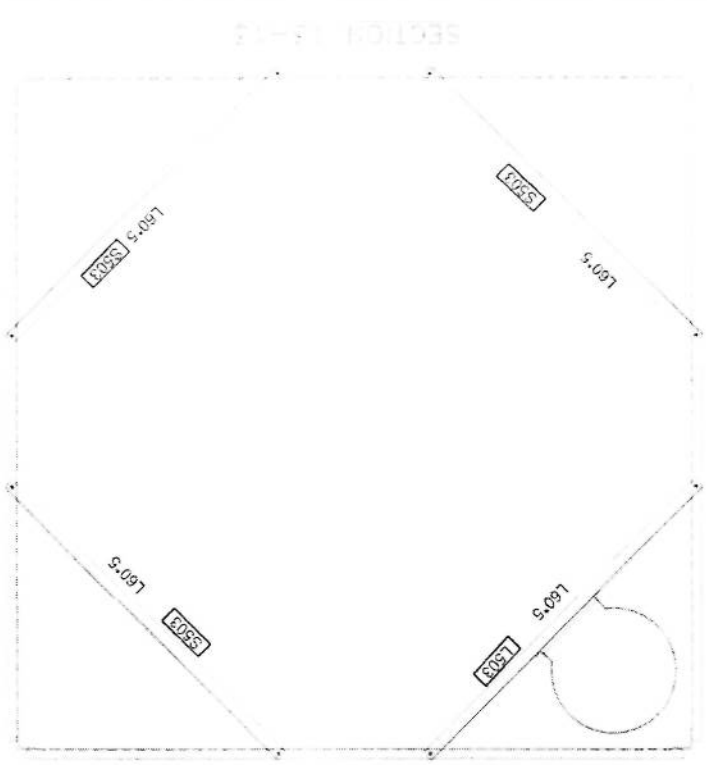



**SUTAN M1000**  
 LOGISTICS & ENGINEERING SERVICES  
 100, 101, 102,1000

**SUTAN M1000**  
 LOGISTICS & ENGINEERING SERVICES

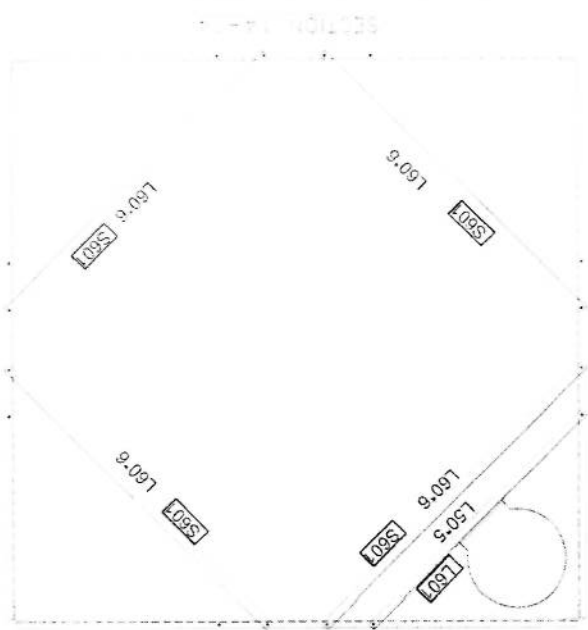




BLOCK 6

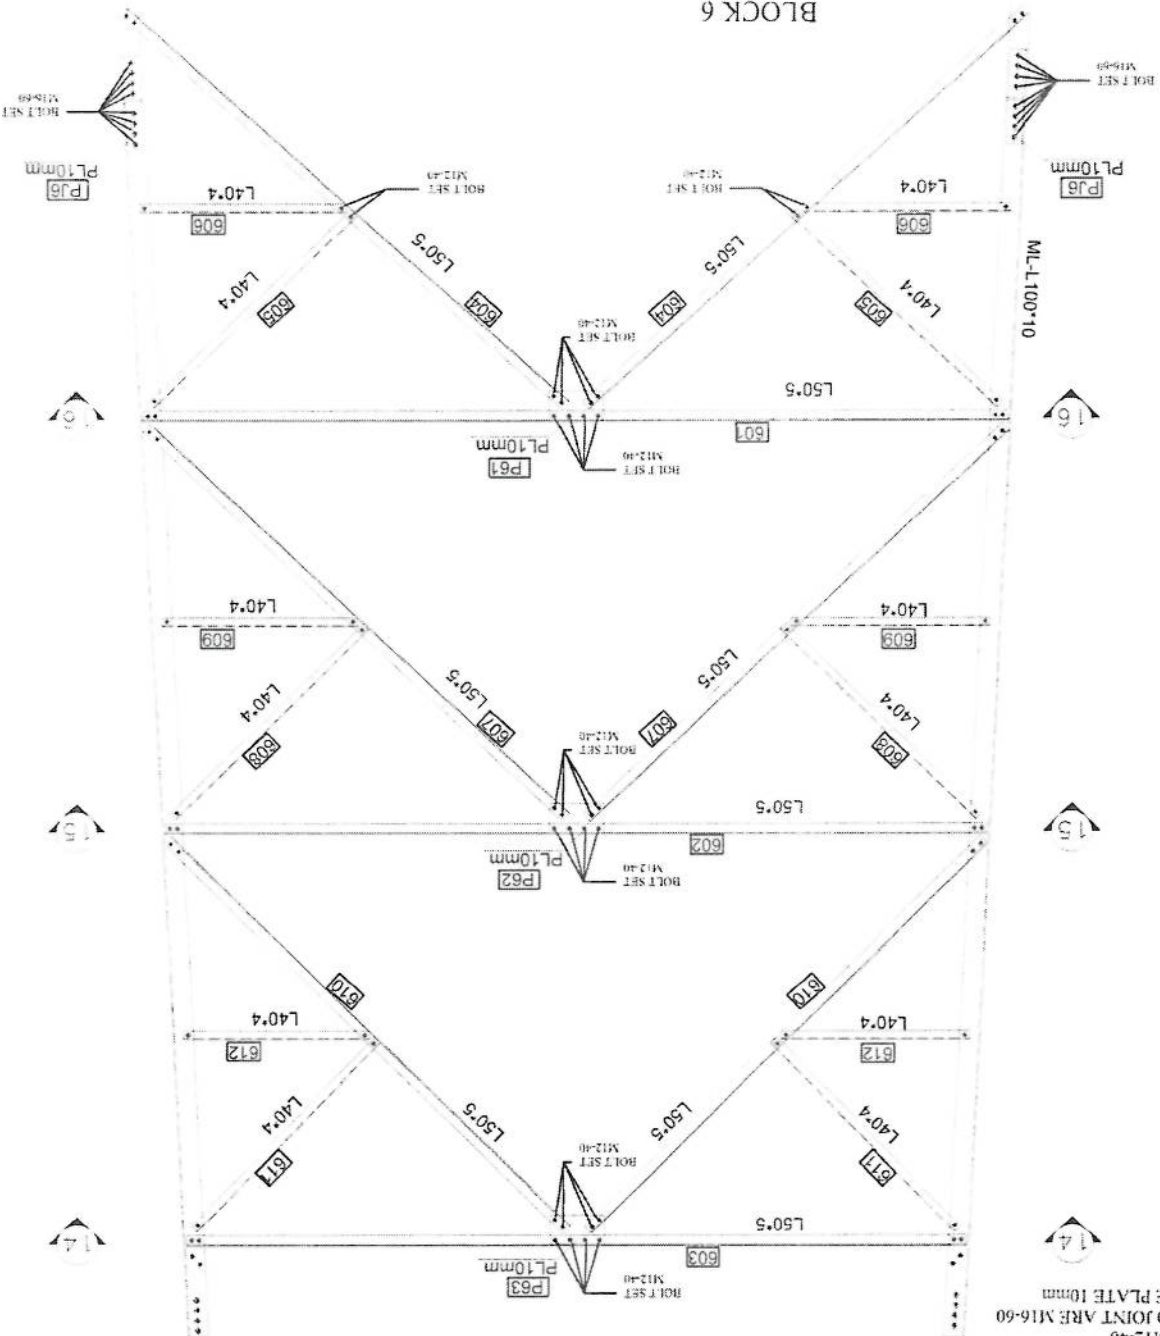


NOTE:  
 1. ALL BOLT SET IN BRACING ARE M12-40  
 2. ALL BOLT SET IN MAIN LEGS AND JOINT ARE M16-60  
 3. ALL PLATE AND JOINT PLATE ARE PLATE 10mm

NOTE:  
1 ALL BOLT SET IN BRACING ARE M12-40  
2 ALL BOLT SET IN MAIN LEGS AND JOINT ARE M16-60  
3 ALL PLATE AND JOINT PLATE ARE PLATE 10mm

| Block | Mark     | Description   | Length | WEIGHT       | Qty | Total Weight |
|-------|----------|---------------|--------|--------------|-----|--------------|
| BL 6  | ML 6     | L100X10       | 6.005  | 92.282438    | 4   | 369.129752   |
| BL6   | 601      | L50X5         | 4.205  | 16.1551895   | 4   | 64.620758    |
| BL6   | 602      | L50X5         | 3.999  | 15.3637581   | 4   | 61.4550324   |
| BL6   | 603      | L50X5         | 3.793  | 14.5723267   | 4   | 58.2893068   |
| BL6   | 604      | L50X5         | 2.856  | 10.9724664   | 8   | 87.7797312   |
| BL6   | 605      | L40X4         | 1.342  | 3.3036014    | 8   | 26.4288112   |
| BL6   | 606      | L40X4         | 0.954  | 2.3484618    | 8   | 18.7876944   |
| BL6   | 607      | L50X5         | 2.781  | 10.6843239   | 8   | 85.4745912   |
| BL6   | 608      | L40X4         | 1.306  | 3.2149802    | 8   | 25.7198416   |
| BL6   | 609      | L40X4         | 0.906  | 2.2303002    | 8   | 17.8424016   |
| BL6   | 610      | L50X5         | 2.708  | 10.4038652   | 8   | 83.2309216   |
| BL6   | 611      | L40X4         | 1.271  | 3.1288207    | 8   | 25.0305656   |
| BL6   | 612      | L40X4         | 0.858  | 2.1121386    | 8   | 16.8971088   |
| BL6   | L 601    | L50X5         | 2      | 7.6838       | 1   | 7.6838       |
| BL6   | L 602    | L50X5         | 1.999  | 7.6799581    | 2   | 15.3599162   |
| BL6   | S 601    | L60X6         | 2.434  | 13.4626974   | 4   | 53.8507896   |
| BL6   | S 602    | L60X6         | 2.578  | 14.2591758   | 4   | 57.0367032   |
| BL6   | S 603    | L60X6         | 2.724  | 15.0667164   | 4   | 60.2668656   |
| BL6   | P 61     | P L300*200*10 | 1      | 4.8513       | 4   | 19.4052      |
| BL6   | P 62     | P L300*200*10 | 1      | 4.8513       | 4   | 19.4052      |
| BL6   | P 63     | P L300*200*10 | 1      | 4.8513       | 4   | 19.4052      |
| BL6   | PJ 6     | P L420*90*10  | 1      | 3.0591       | 8   | 24.4728      |
| BL6   | MU 6     | L80X7         | 0.42   | 3.638166     | 4   | 14.552664    |
| BL6   | Bolt Set | M16-60        | 1      | 0.16274      | 64  | 10.41536     |
| BL6   | Bolt Set | M12-40        | 1      | 0.06798      | 318 | 21.61764     |
| BL6   | Washer   |               | 1      | 0.008446     | 382 | 3.226372     |
|       |          |               |        | TOTAL WEIGHT |     | 1267.39 Kg   |

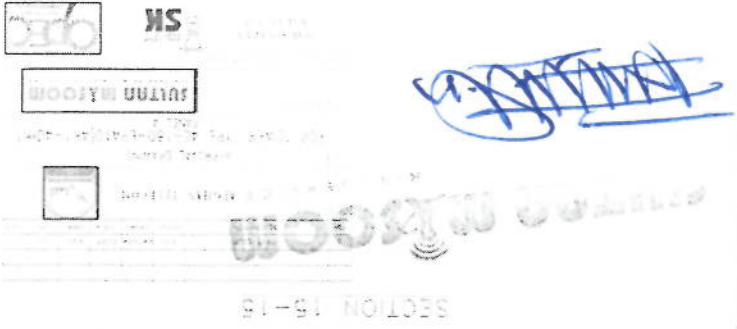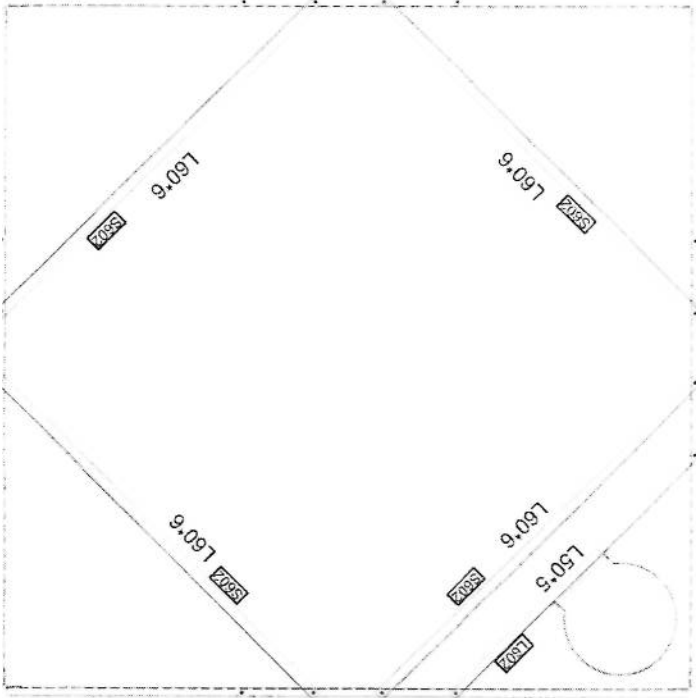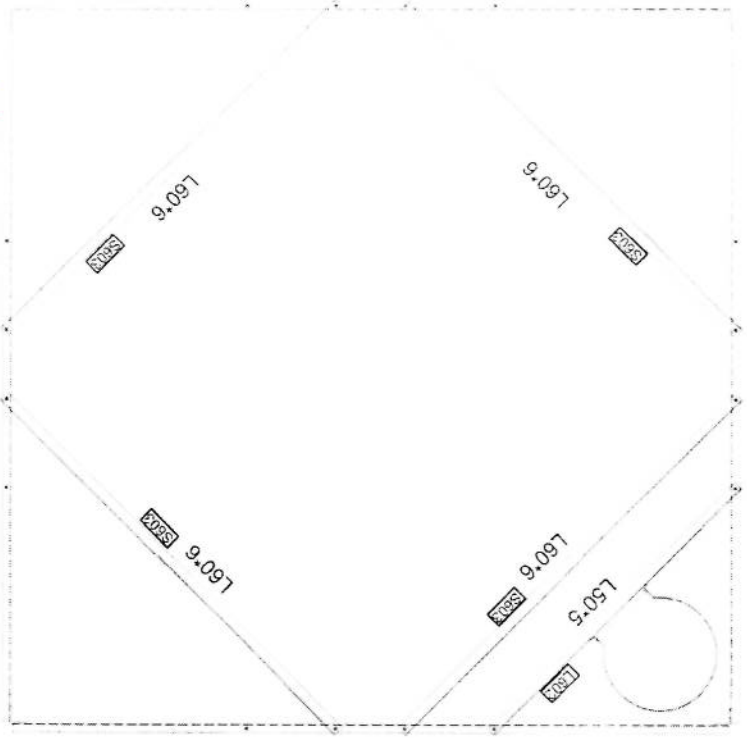

1 ALL BOLT SET IN BRACING ARE M12-40  
2 ALL BOLT SET IN MAIN LEGS AND JOINT ARE M16-60  
3 ALL PLATE AND JOINT PLATE ARE PLATE 10mm

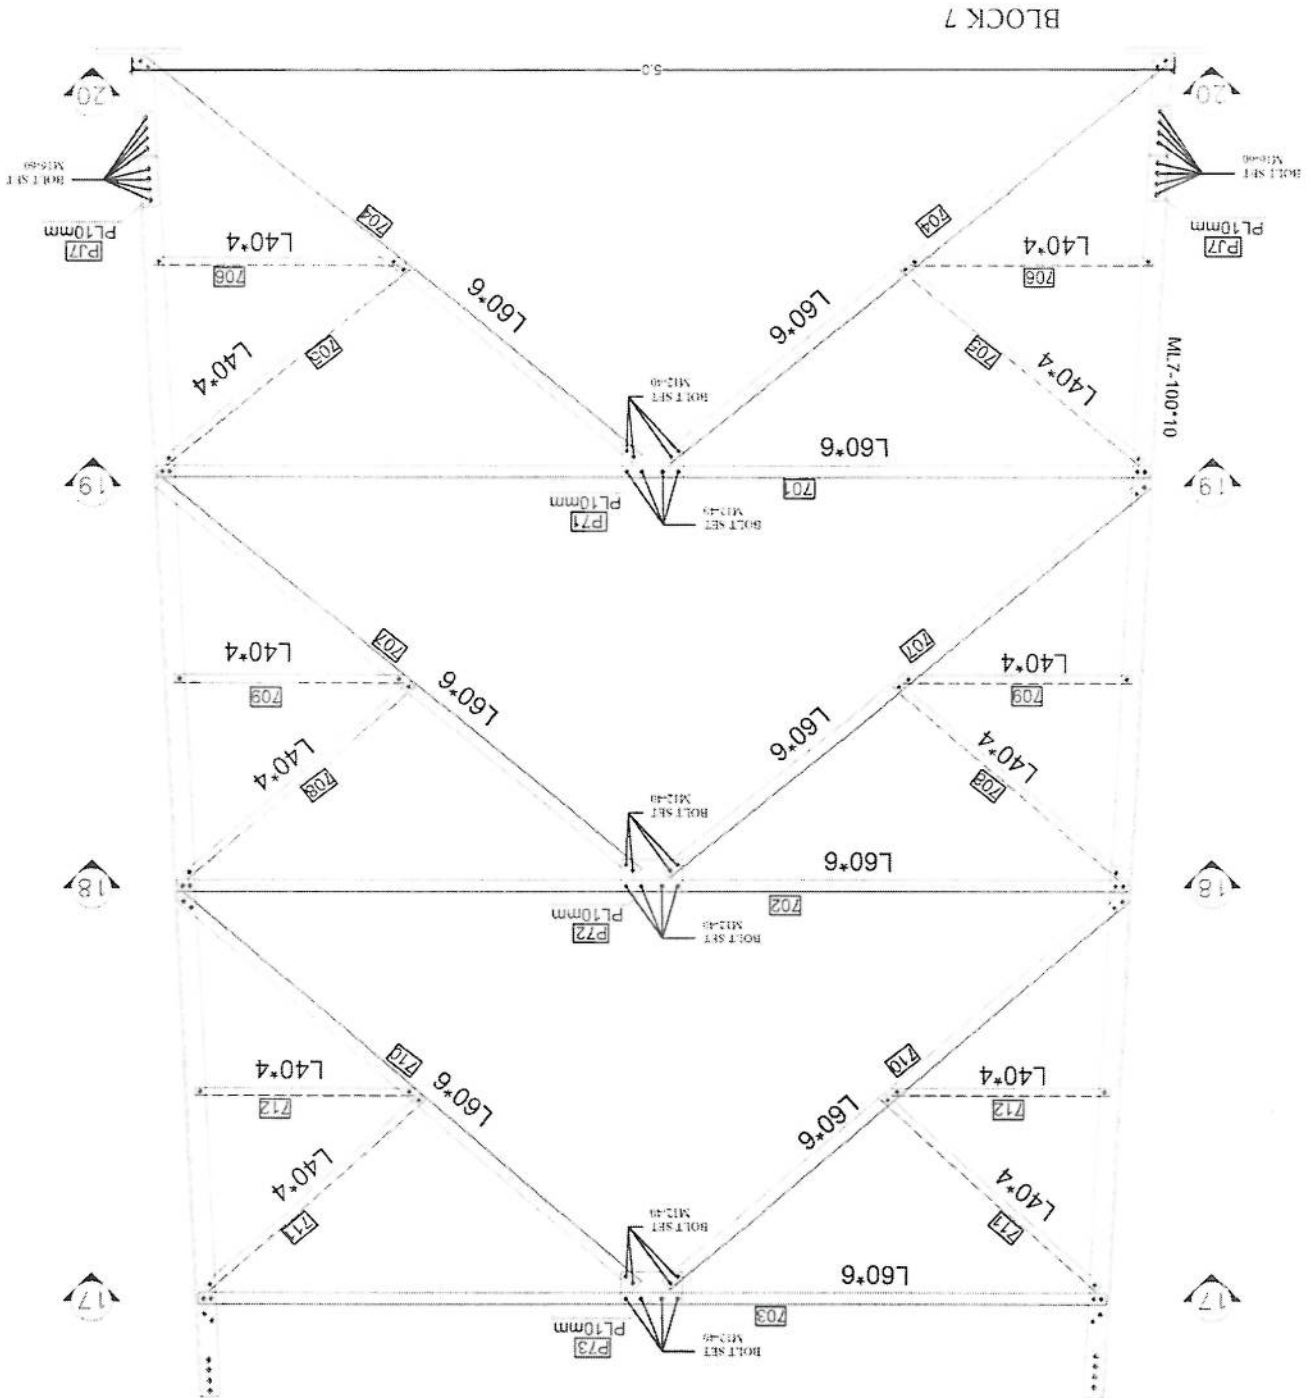

*[Handwritten signature]*

5K

WOOLY W ULLMS

WOODSTOCK JULIAN



WS


WOOSTU MUDUW




*[Handwritten signature]*

SECTION 17-18

WOOSTU MUDUW  
LOGISTICS & ENGINEERING SERVICES

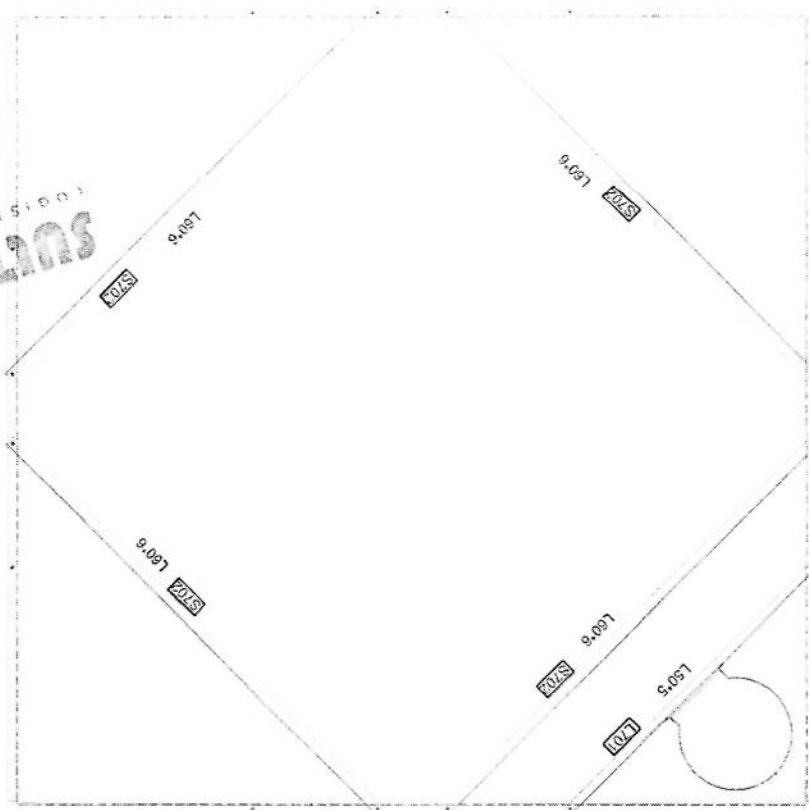

SECTION 17-17

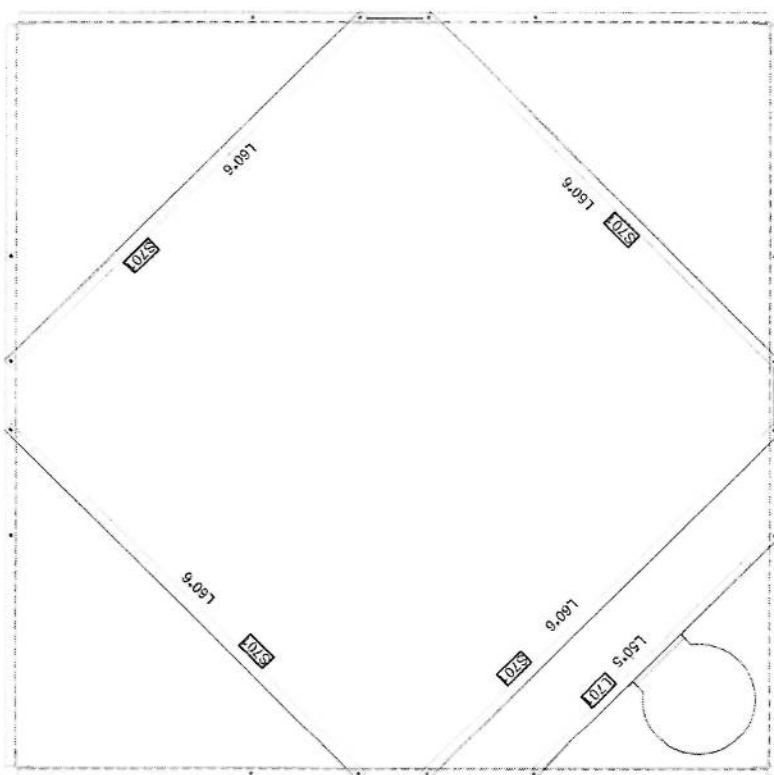



1

2

3

4

5


6

7



8

9

NOTE:  
1. ALL BOLT SET IN PCL (SAFETY GAGE JARE M10-30  
2. ALL BOLT SET FOR LEGS ARE M12-40

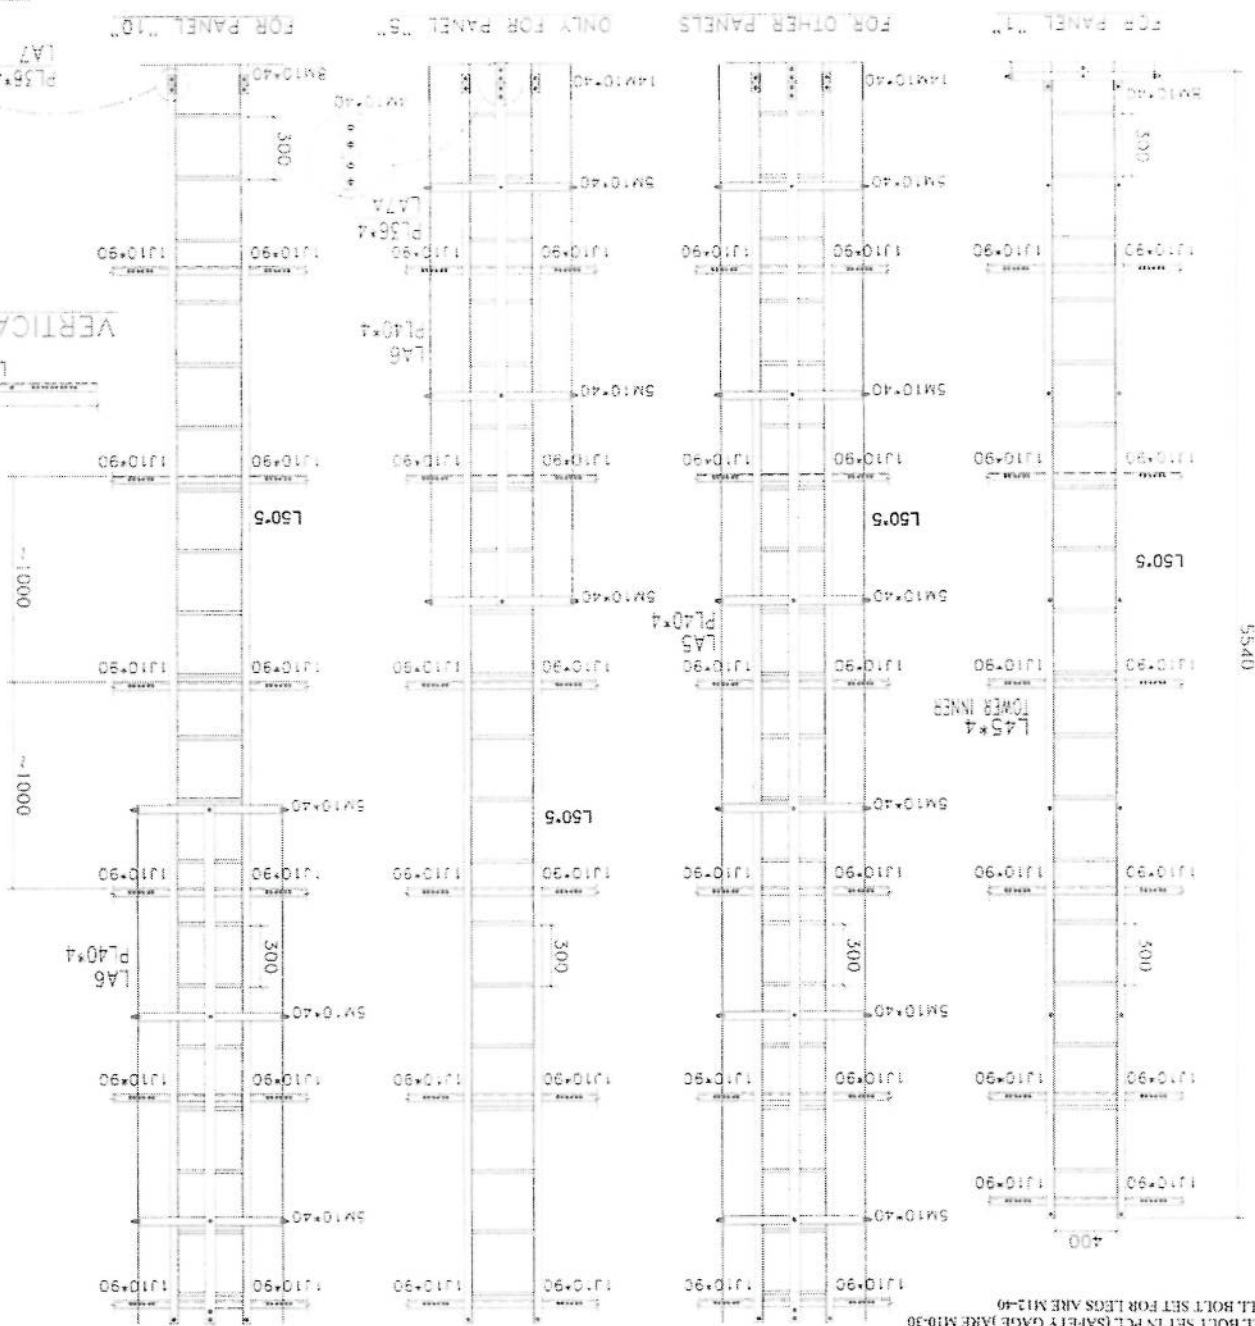

| Black  | Mark      | Description | Length | WEIGHT     | Qty | Total Weight |
|--------|-----------|-------------|--------|------------|-----|--------------|
| Ladder | PCL       | PL40X4      | 1.875  | 2.433375   | 29  | 70.56785     |
| Ladder | PL6       | PL40X4      | 5.868  | 7.6154904  | 3   | 22.8464712   |
| Ladder | PL5       | PL40X4      | 5.906  | 7.7816088  | 3   | 23.3448264   |
| Ladder | PL4       | PL40X4      | 4.168  | 5.4092304  | 3   | 16.2276912   |
| Ladder | PL3       | PL40X4      | 5.603  | 7.2715734  | 3   | 21.8147202   |
| Ladder | PL2       | PL40X4      | 1.448  | 1.8792144  | 3   | 5.6376432    |
| Ladder | PL1       | PL40X4      | 4.05   | 5.25679    | 3   | 15.76827     |
| Ladder | L17       | L50X5       | 5.995  | 23.0321905 | 2   | 46.064381    |
| Ladder | L16       | L50X5       | 5.995  | 23.0321905 | 2   | 46.064381    |
| Ladder | L15       | L50X5       | 5.995  | 23.0321905 | 2   | 46.064381    |
| Ladder | L14       | L50X5       | 5.997  | 23.038743  | 2   | 46.0797486   |
| Ladder | L13       | L50X5       | 5.997  | 23.038743  | 2   | 46.0797486   |
| Ladder | L12       | L50X5       | 2.996  | 11.5190162 | 2   | 23.0380324   |
| Ladder | L11       | L50X5       | 6.048  | 23.2758112 | 2   | 46.4716224   |
| Ladder | L10X5     | L50X5       | 0.57   | 2.188883   | 2   | 4.377766     |
| Ladder | ROD       | φ 16        | 0.8137 | 0.8137     | 134 | 109.0338     |
| Ladder | JPE       | PL184x40x8  | 1      | 0.473      | 2   | 0.946        |
| Ladder | JPE       | PL184x40x8  | 1      | 0.2678     | 2   | 0.5356       |
| Ladder | L12       | PL40X4      | 1.2    | 2.95404    | 40  | 118.1616     |
| Ladder | ROD 1 SET | φ 10        | 0.1    | 0.00366    | 80  | 0.2928       |
| Ladder | ROD 1 SET | M10-30      | 1      | 0.05921    | 130 | 0.76973      |
| Ladder | ROD 1 SET | M12-40      | 1      | 0.08738    | 84  | 0.733994     |
| Ladder | Washer    |             | 1      | 0.008448   | 234 | 2.06764      |
|        |           |             |        |            |     | 710.89       |

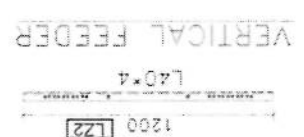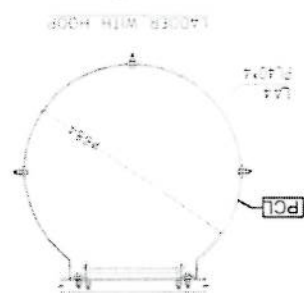


SK  
SUTUN MYSLOOM

*[Handwritten signature]*

SUTUN MYSLOOM  
SUTUN MYSLOOM  
SUTUN MYSLOOM





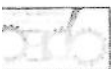

SK


SUTTER MYSTROM

FOR TOWER TYPE 17-18-19-20-99-100



MOBILE PHONE

SUTTER MYSTROM  
ENGINEERING SERVICES

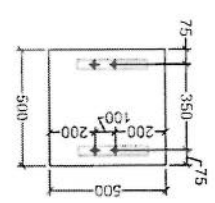


ROLLBOLT M10x120






FOUNDATION

ROLLBOLT M10x120

L8


L9

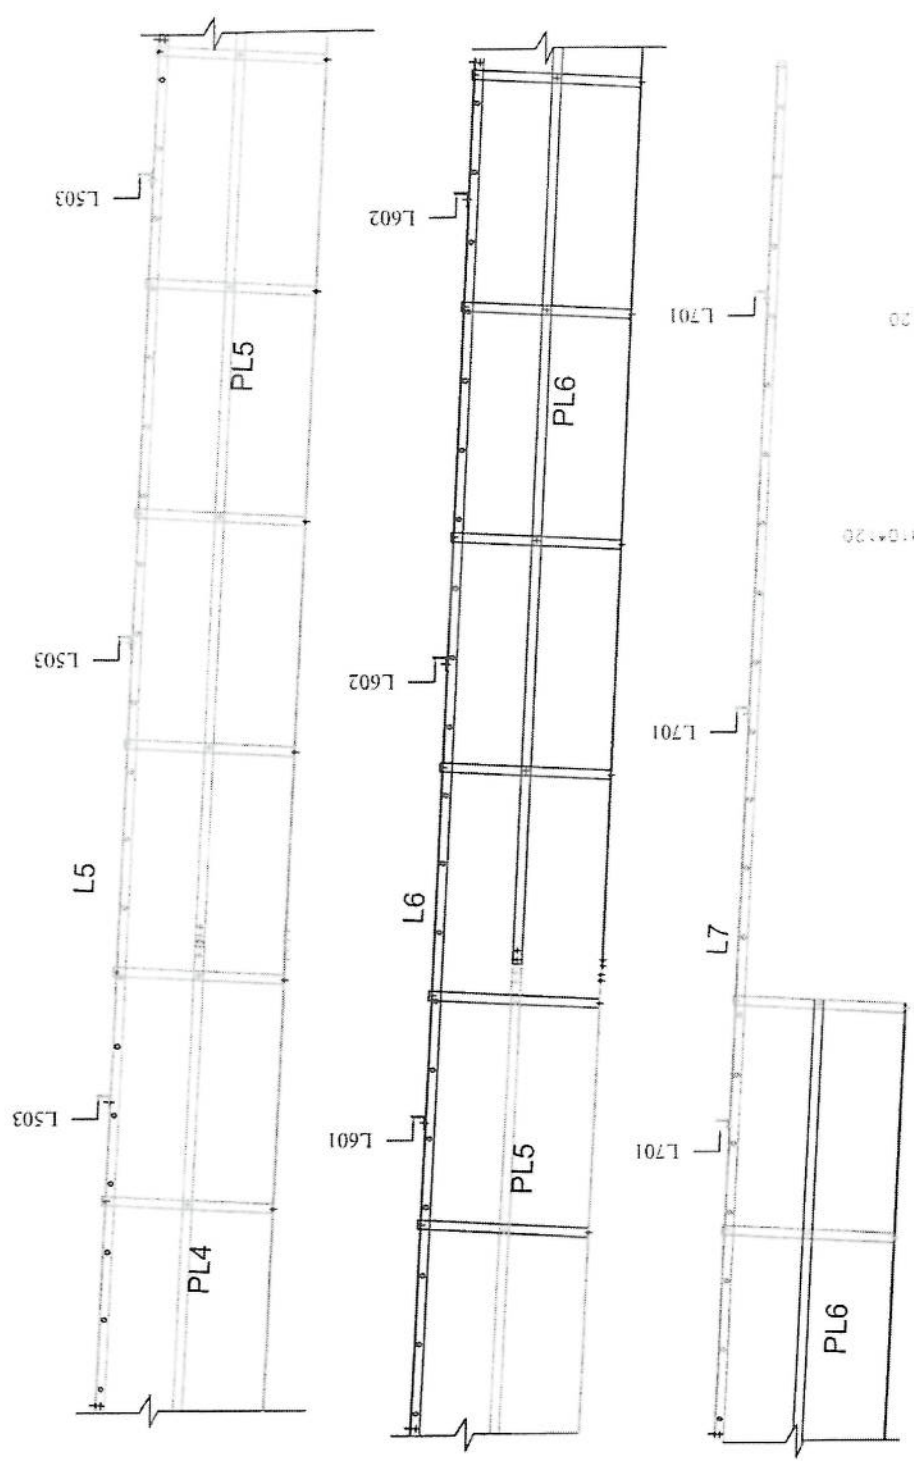

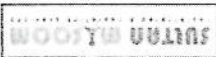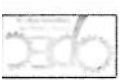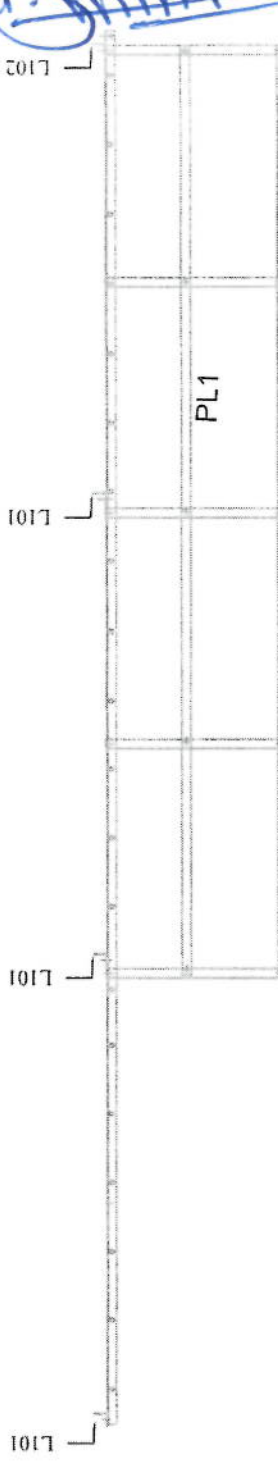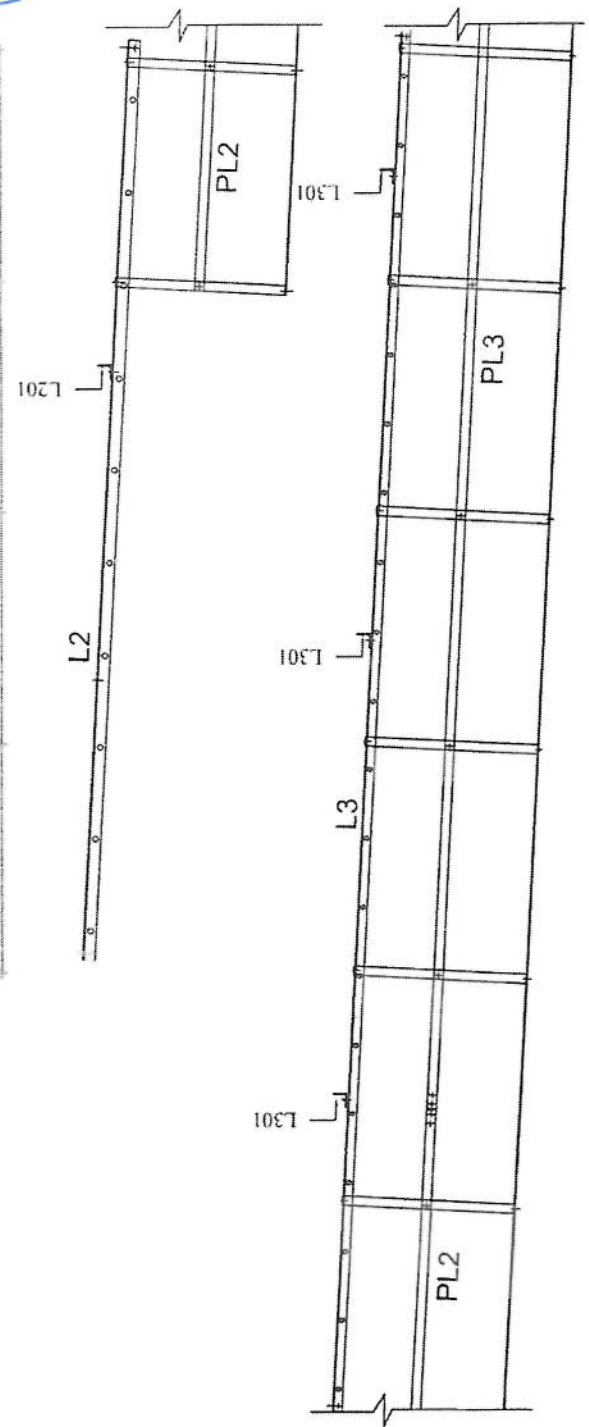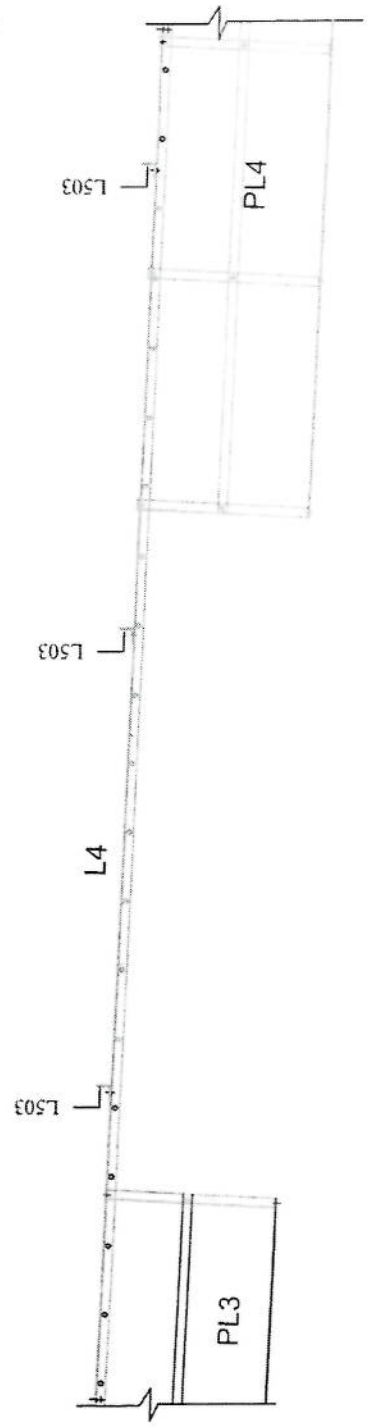


# SIDE VIEW


## BASE PLATE

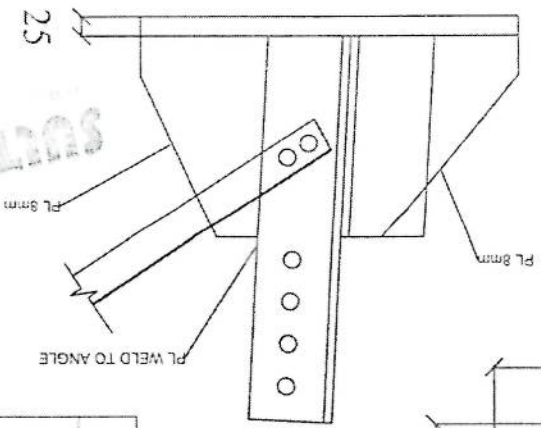

## BASE PLATE

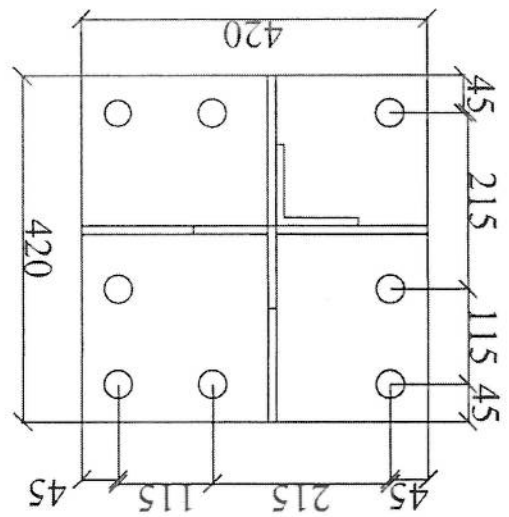

## SECTION OF BASE PLATE

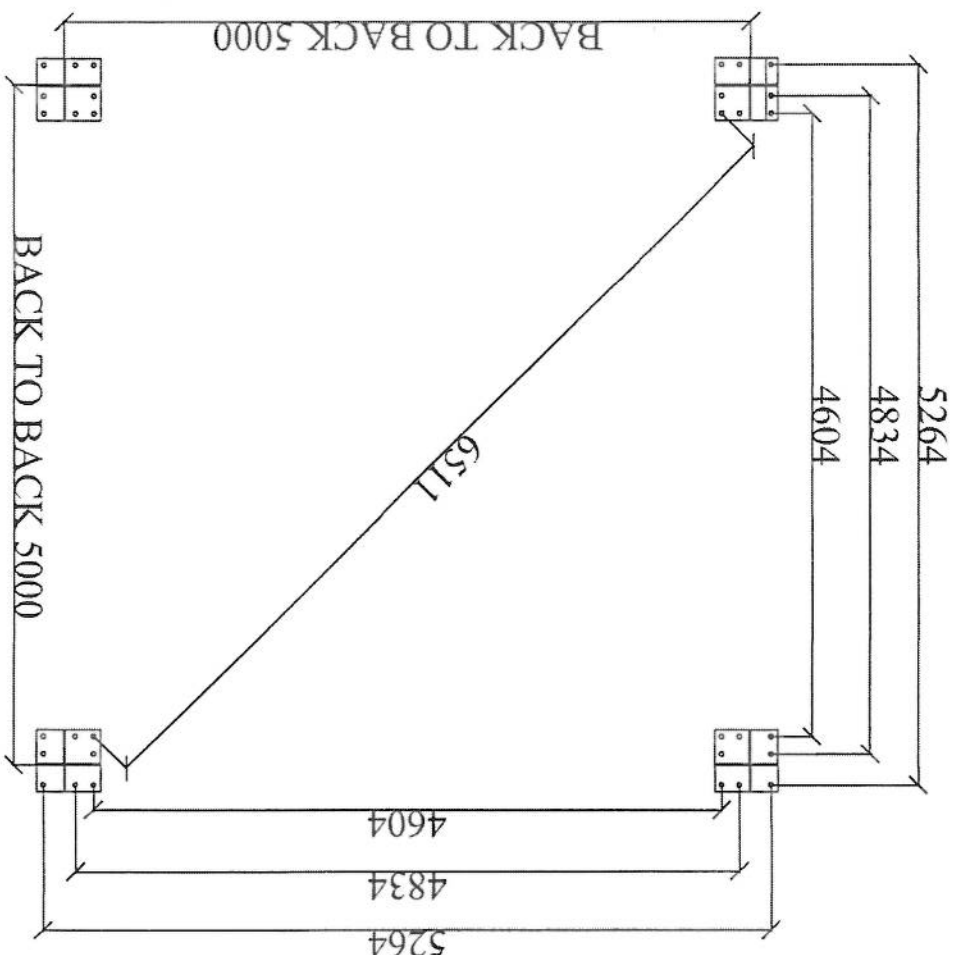

| Block        | Mark        | Description     | Length | WEIGHT  | Qty | Total Weight |
|--------------|-------------|-----------------|--------|---------|-----|--------------|
| BASE         | B5          | PL 420X420X25   | 1      | 15.5566 | 4   | 142.6344     |
| BASE         | STF         | PL 250*189*8    | 1      | 3.0591  | 2   | 6.1182       |
| BASE         | STF         | PL 250*130*8    | 1      | 2.1012  | 2   | 4.2024       |
| BASE         | ANGLE       | 1100X10         | 0.5    | 7.6838  | 4   | 30.7352      |
| BASE         | ANGLE       | 1100X10         | 0.25   | 1.8419  | 4   | 15.3676      |
| BASE         | ANCHOR BOLT | 30              | 1.1    | 6.28415 | 32  | 201.2208     |
| BASE         | TEMP PLATE  | PL 400X400X5    | 1      | 6.4684  | 4   | 25.8736      |
| BASE         | NUT 30      |                 | 1      | 0.309   | 128 | 39.552       |
| BASE         | Cable Tray  | GI SHEET 1.8 mm | 1      | 58.71   | 1   | 58.71        |
| Total weight |             |                 |        |         |     | 524.4186     |

APPROVAL DRAWING  
FOR TOWER TYPE 40-160-17A10(AK1-40m)  
PANEL 4

*[Handwritten signature]*





| REVISION RECORDS |            |             |
|------------------|------------|-------------|
| REVISION NO      | DATE       | DESCRIPTION |
| 1                | 10/05/2025 | Initial     |

LEGEND:

POC

PROJECT TITLE / NO:

GSM SITES

موقع GSM

DRAWING TITLE:

40m Tower Grounding System

DRAWN BY:

CIVIL TEAM

CHECKED BY:

APPROVED BY:



SCALE:

ACTUAL DATE:


ISSUE DATE:

OWNER:

Salam Telecommunication Company  
KABUL  
AFGHANISTAN

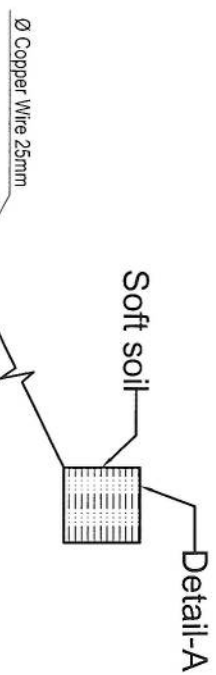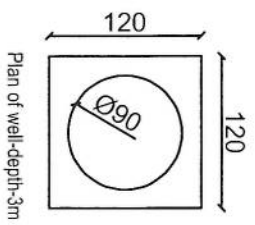

ØCopper Wire 25mm

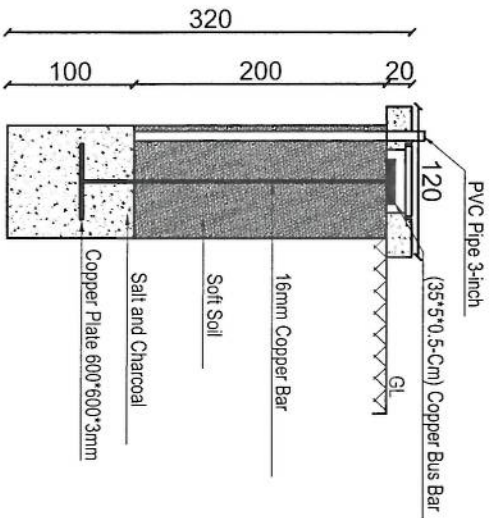

| Item List                   |          |               |
|-----------------------------|----------|---------------|
| Item                        | Quantity | Dimension     |
| Copper Rod                  | 4        | 1m*Ø16mm      |
| Copper Rod                  | 1        | 2m*Ø16mm      |
| Bus Bar                     | 5        | 35cm*5cm*5mm  |
| Copper Plate                | 1        | 60cm*60cm*3mm |
| Lightning Arrestor          | 1        | 1m            |
| Ground Cable                | 60m      | 25mm          |
| Uncovered Ground Cable      | 32m      | 25mm          |
| Tower Light with photo cell | 1        | 48V DC        |
| Power Cable                 | 50m      | 2*2mm         |

4#16mm Copper Rod under the Ground Length 100cm

*[Handwritten signature]*