
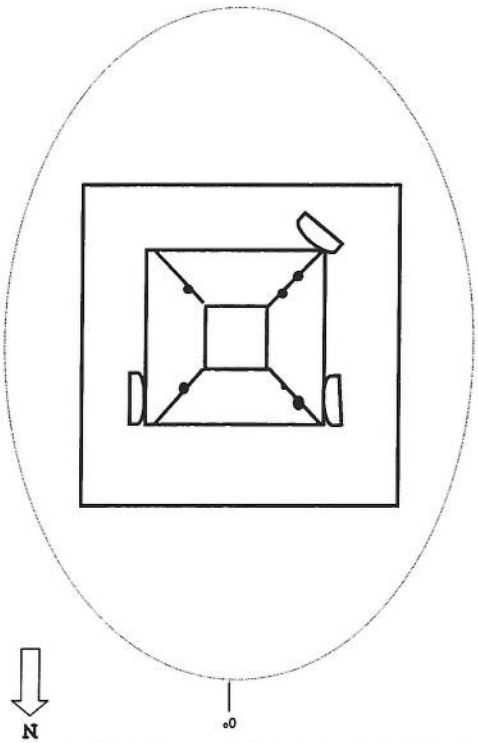
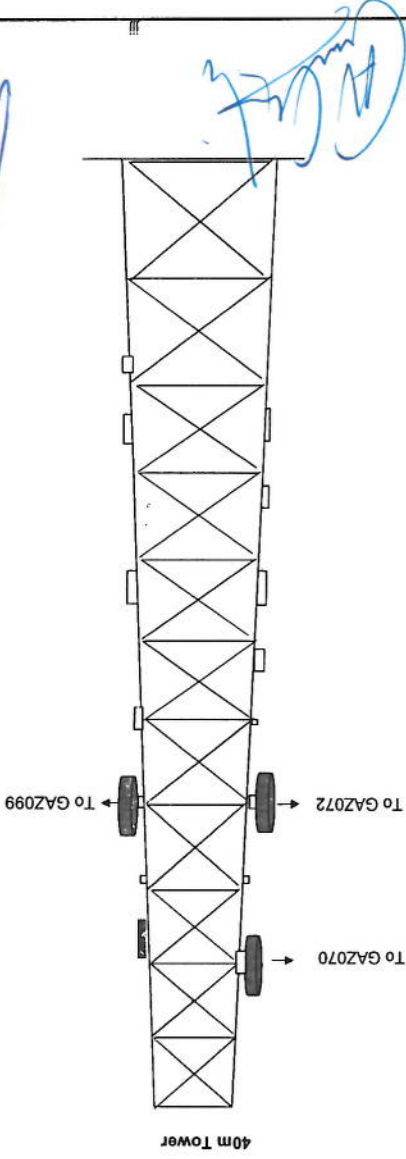


Site ID	GZ1055	New Place		Candidate#	A
New Lat	33.19255	New long	68.104832		
Location Name	In Side of District	District	Qarabagh	Province	Ghazni
Type of Property	Private?	Gov?	V	NA?	
Primary agreement with owner done?					
Property owner contact	N/A District Governor 0748886644				
Contract Agreement Negotiated?	yes:	No:	Ongoing:		
Site type	RT:	GF: V			
Land type	Desert level	Hill	Mountainouse	City	Rural
			V		Rocky
Access road needed	Yes:	No:			
Needed tower type	GF	V	GM	RT	
Needed tower height	40 m				
Boundary wall needed	One side:	2 sides:	3 sides:	4 sides:	
Boundary wall length			V		
Guardroom needed	considering extremely low temperature environment				
Toilet/Washroom	needed				
Wall Fence needed	نی طرف دیوار احاطه دارد سه طرف آن Fence کشیده شده درست است				
RT site					
Building type	N/A				
No of floors	N/A				
Building height	N/A				
RT available area	N/A				
Location photo record	General view	Panaromic (45°) 8 photos	Access Direction 3phs		
Surveyed by:	Ahmad Khalid Zahid Ghazni BSS Tachension				
Comments:	از اینکه سایت در داخل محوطه ولسوالی از قبل موجود میباشد سر و صدا و آلودگی دارد و از طرف دیگر هفتک اینک که در این تاور است استیل هرچه زودتر شروع کرد بهتر خواهد بود که به طرف مشکلی ولسوالی حل گردد و از طرف دیگر هفتک اینک که در این تاور است استیل				

(Handwritten signatures and notes in blue ink)

SITE		GZI055		CAND	1	TYPE		40m Self-Support Tower	
ADDRESS		الاسم الكامل للمشروع والاسم المختصر للمشروع							
NAME		GPS COORDINATE Lat 33.19255 Long 68.104832							
DATE									
DISTANT SITE NAME	TX	RX	VLAN	ANTENNA SIZE	BEARING	Distance(km)	HEIGHT OF ANTENNA IN TOWER		
GAZ070				0.9	215	12	27m		
GAZ072				1.2	330	24	28m		
GAZ013				1.2	121	21	28m		
GAZ099				1.8	140	33	30m		
GAZ087				0.9	40	11	25m		
HORIZONTAL VIEW PLAN 1		VERTICAL VIEW PLAN 1							
									

25 140 25 630 1500 40 273.14 40 306.86 40

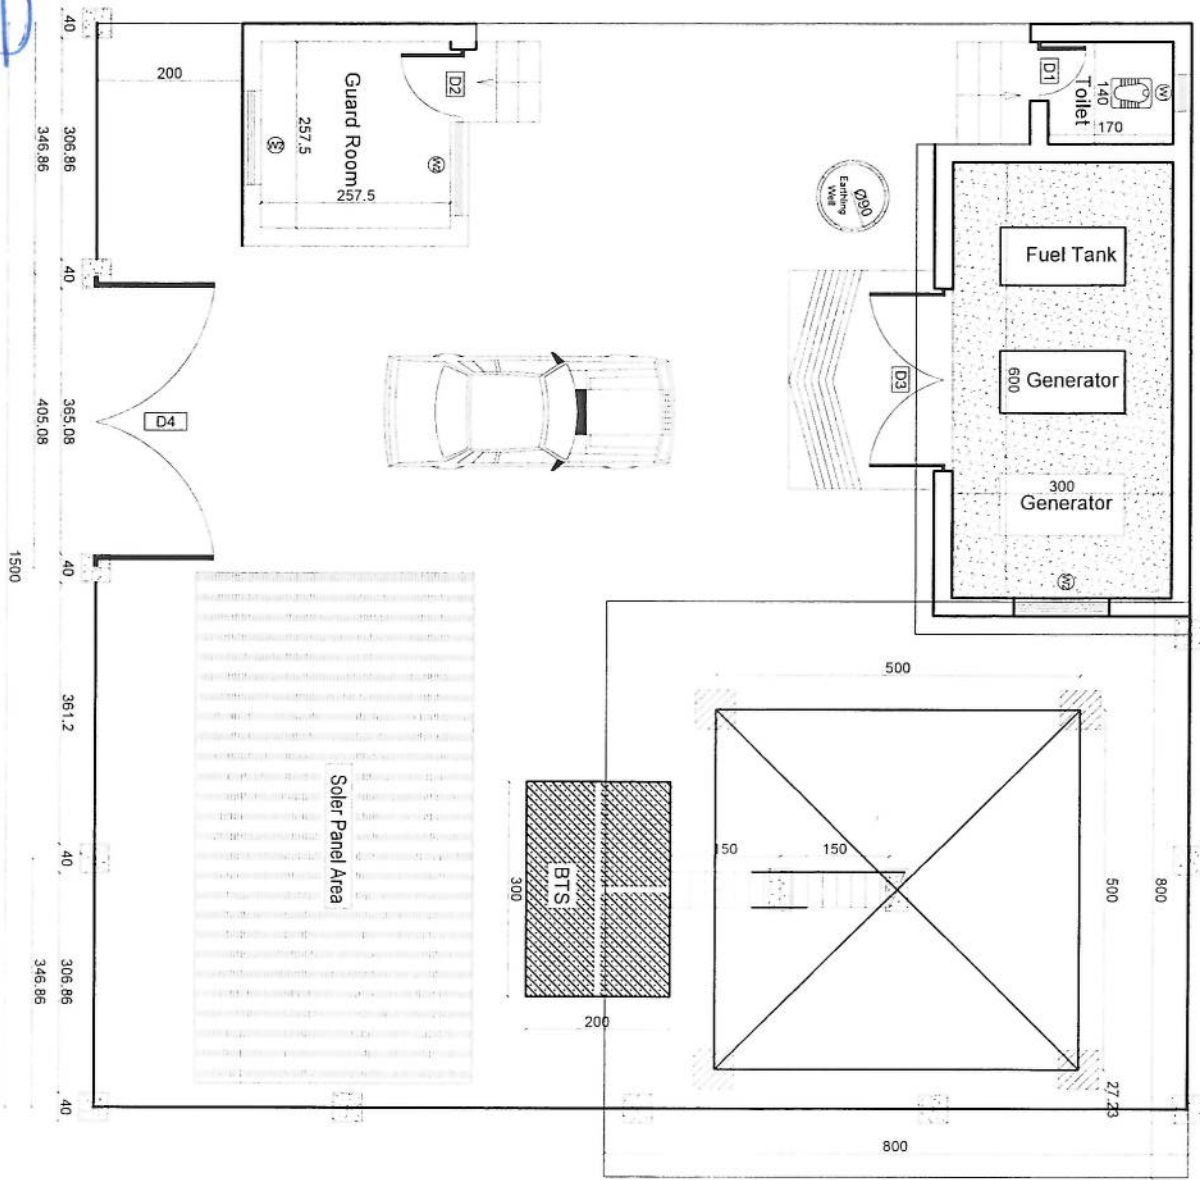

40 306.86 40 361.2 40 365.08 40 306.86 40
 346.86 401.2 405.08 346.86 1500

SITE PLAN
 REF. A101
 SCALE: 1:100

REVISION RECORDS

REVISION NO	DATE	DESCRIPTION
01	14/02/2025	ISSUE DATE

LEGEND:

W1	WATER TANK
WC	WATER CISTERN
D1	DRINKING WATER
D2	DISPOSABLE WATER
D3	DISPOSABLE WATER
D4	DISPOSABLE WATER

PROJECT TITLE / NO
 GSM SITES

DRAWING TITLE
 SITE PLANNING FENCE WALL

DRAWN BY
 CIVIL TEAM

CHECKED BY

APPROVED BY

SCALE: 1:100




ACTUAL DATE: 14/02/2025
 ISSUE DATE: 01

OWNER: AFGHAN TELECOM


Salami Telecommunication Company
 AFGHANISTAN

REVISION RECORDS		
REVISION NO	DATE	DESCRIPTION
01	14/02/2026	Initial Design
02	14/02/2026	Final Design


LEGEND:

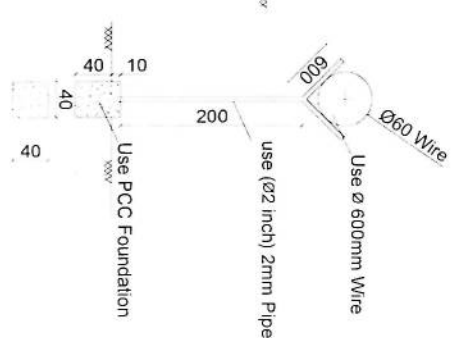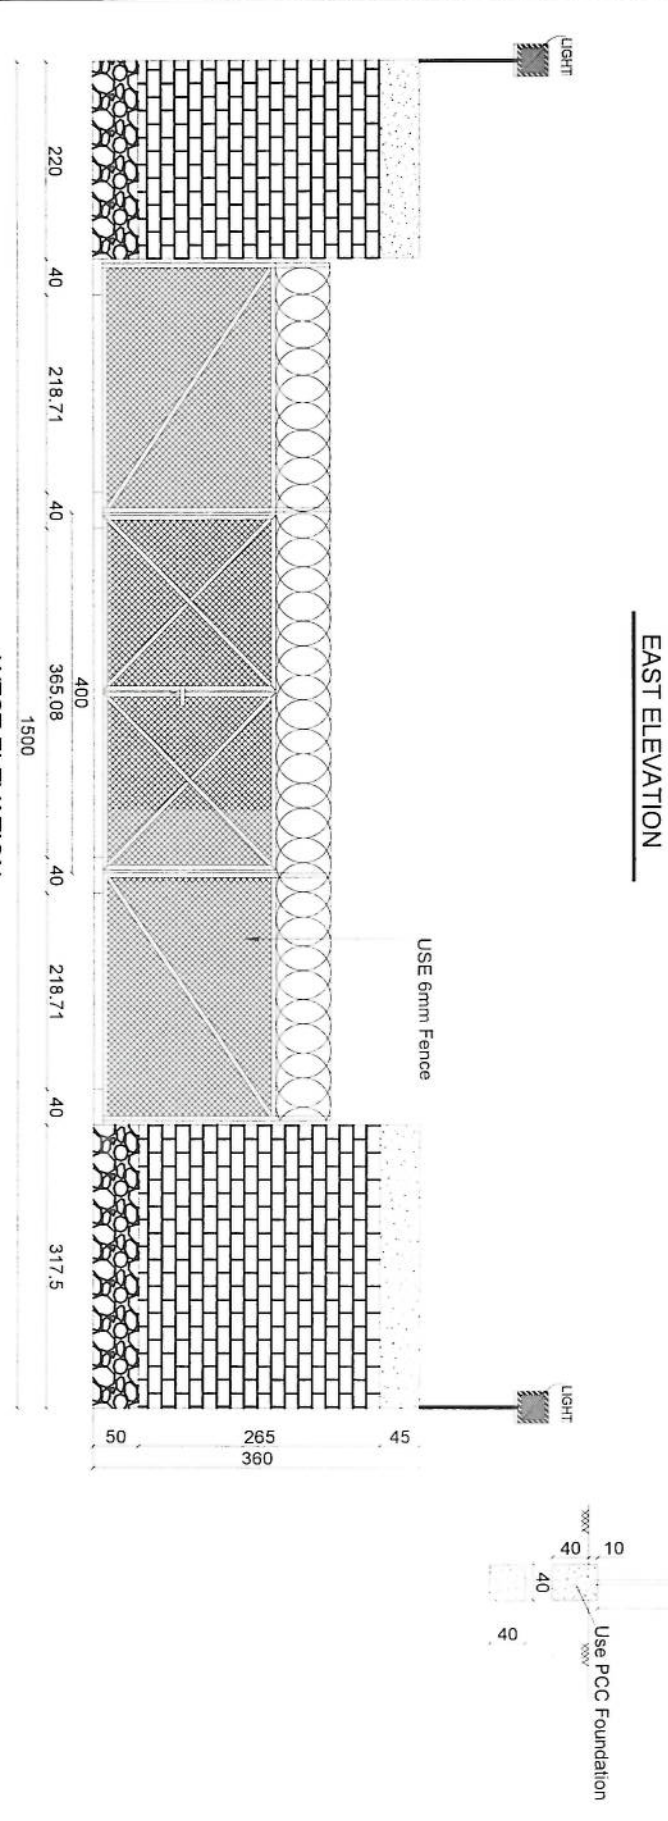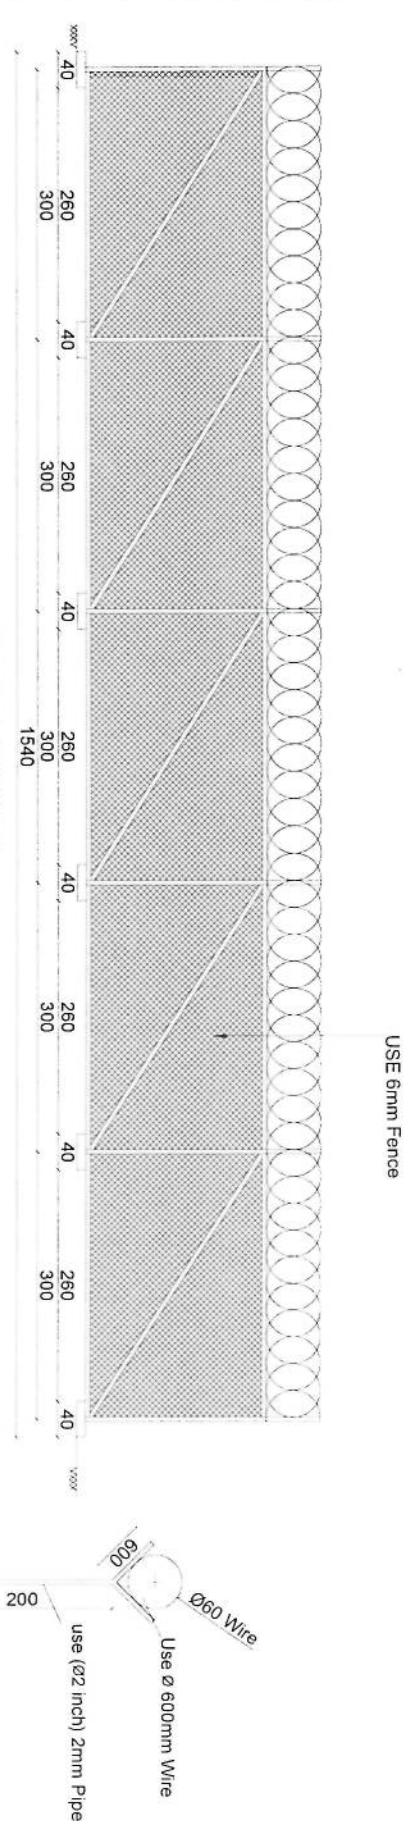

PROJECT TITLE / NO		DRAWING TITLE	
GSM SITES		FENCE WALL ELEVATIONS & DETAILS	
DRAWN BY:		CHECKED BY:	
CIVIL TEAM		CIVIL TEAM	
APPROVED BY:		SCALE:	
OWNER:		ACTUAL DATE:	
AFGHAN TELECOM		14/02/2026	
DRA. NO. 02		ISSUE DATE:	
14/02/2026		OWNER:	
AFGHAN TELECOM		AFGHAN TELECOM	

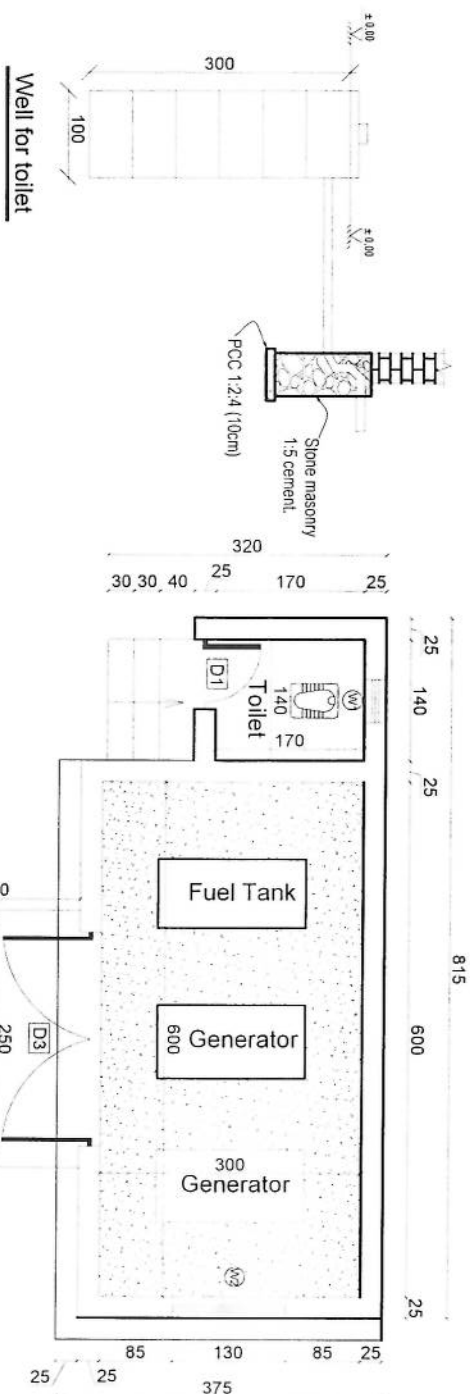

Architectural Plan

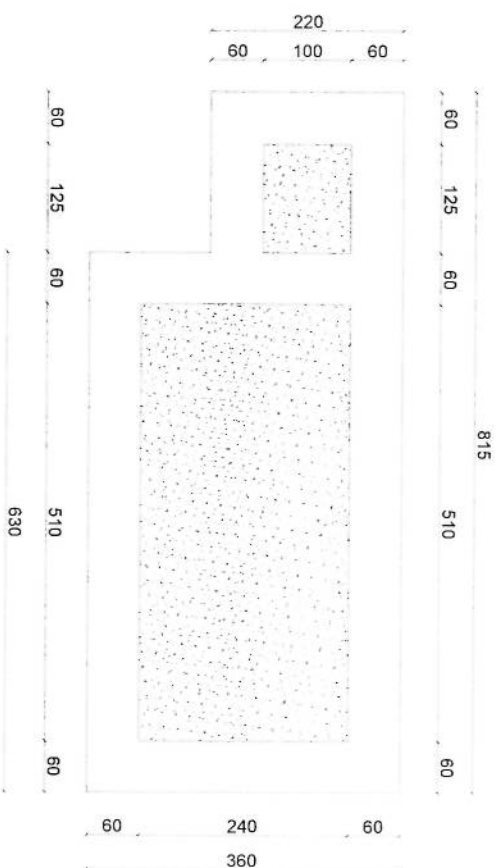

Excavation of Foundation

REVISION RECORDS		
REVISION NO	DATE	DESCRIPTION
1	10/1/80	Initial Design
2	10/1/80	Final Design

LEGEND

[illegible]

PROJECT TITLE / NO.:

GSM SITE FS

مجلس الشورى

DRAWING TITLE:

GENERATOR ROOM

2000

DRAWN BY:

CHECKED BY _____

BY

APPROVED BY: _____

DBY:

SCALE: 1:24

324

ACTUAL DATE:

DATE:


ISSUE DATE:

TE:


AFGHAN TELECOM

TELECOM


307.5
25 110 130 72.90

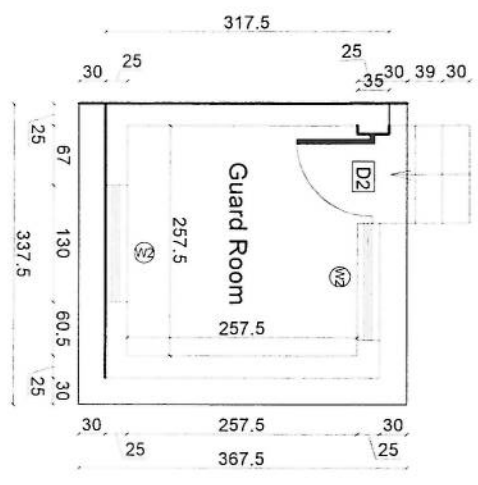


Architectural Plan

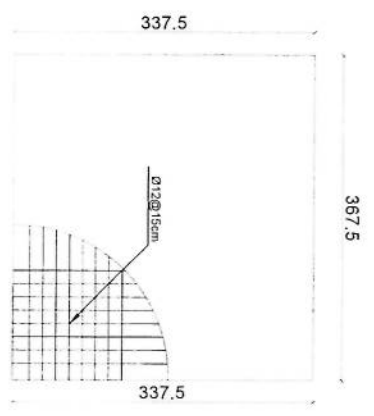


Rebar details of GR roof

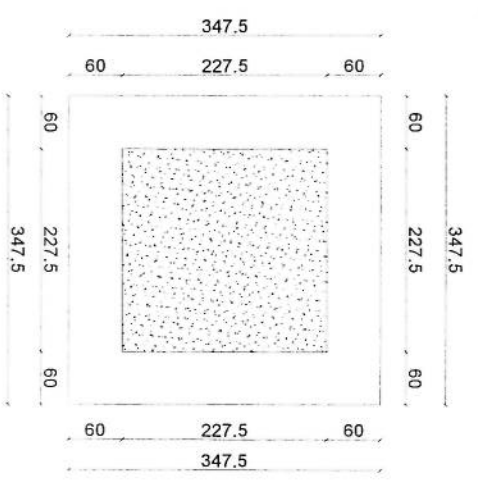

Excavation of Foundation

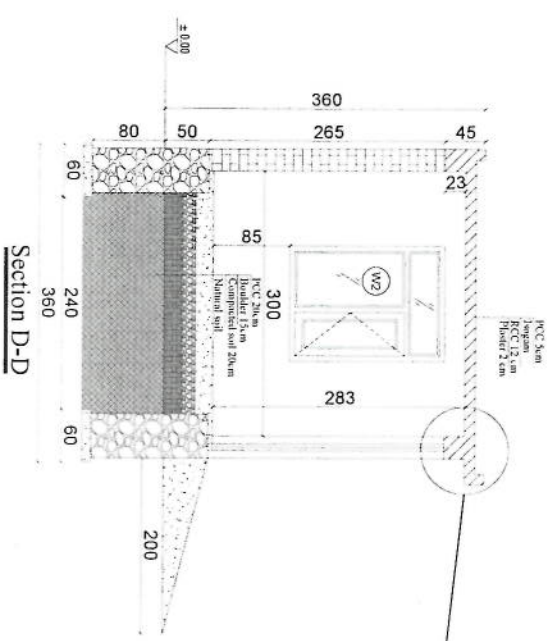

Section D-D

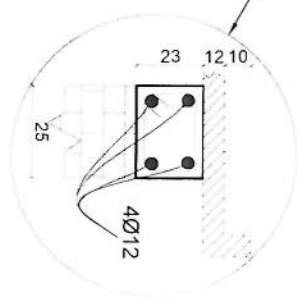


05
REF. A105
TOILET

SCALE: 1:50

REVISION RECORDS

NO	DATE	DESCRIPTION
1	14/02/2025	ISSUE DATE

LEGEND:

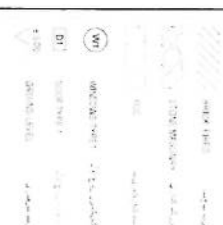

PROJECT TITLE / NO:

GSM SITES

DRAWING TITLE:


DRAWN BY:
CIVIL TEAM
CHECKED BY:

APPROVED BY:


SCALE: 1:50
ACTUAL DATE: 14/02/2025
ISSUE DATE: 14/02/2025
DRG. NO: 05
OWNER: AFGHAN TELCOM

AFGHAN TELECOM
KABUL
AFGHANISTAN


- Notes:
1. The foundation is adopts reinforced concrete, the concrete is M20; (M20:compressive strength is 20N/mm2); the foundation lays on a 10cm thick crush stone pad;
 2. Ø12: mild steel, rebar strength 210N/mm2
 3. minimum concrete cover for rebar is 3.5cm,
 4. All units are in cm
 5. All edges of the Slab should be curve

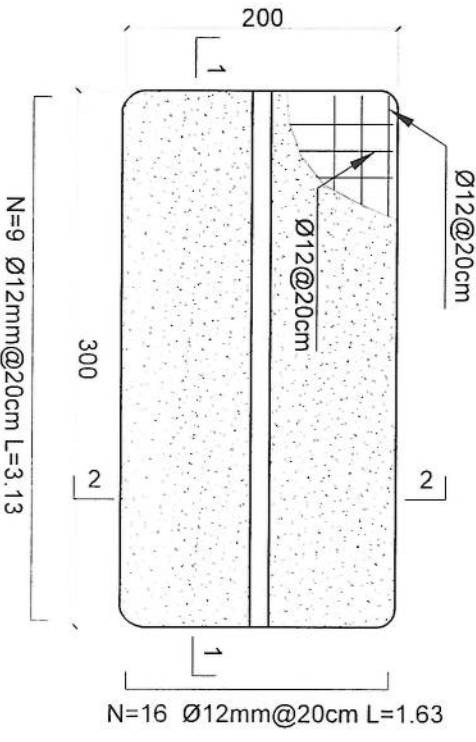

Outdoor BTS Foundation

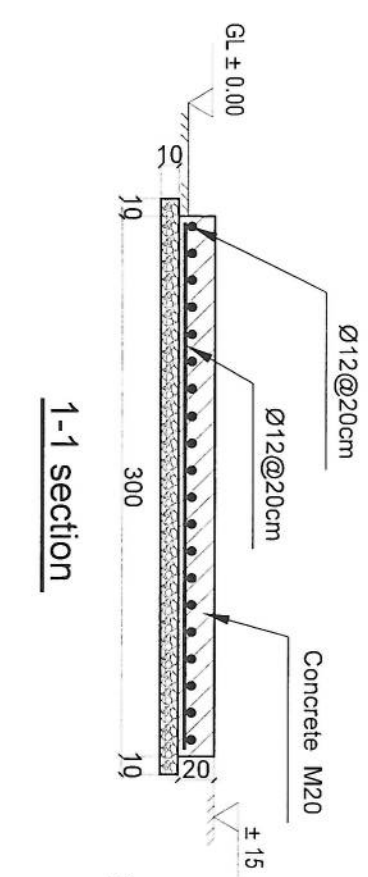

2-2 section

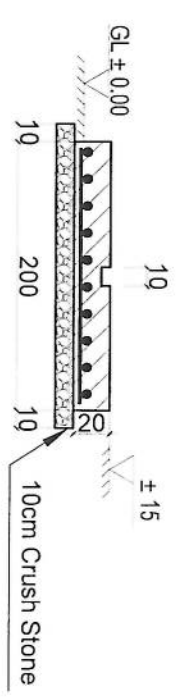

REVISION RECORDS			
NO	DATE	DESCRIPTION	BY
1	2020/07/14	Issue for construction	W. S. A.

LEGEND



PROJECT TITLE / NO

GSP SITE

DRAWING TITLE


ZTE OUTDOOR BTS FOUNDATION

DRAWN BY:

CHECKED BY:


APPROVED BY:

SCALE: 1:25
ACTUAL DATE: 14/07/2020
ISSUE DATE: 14/07/2020
DRG. NO: 07
OWNER: AFGHAN TELECOM

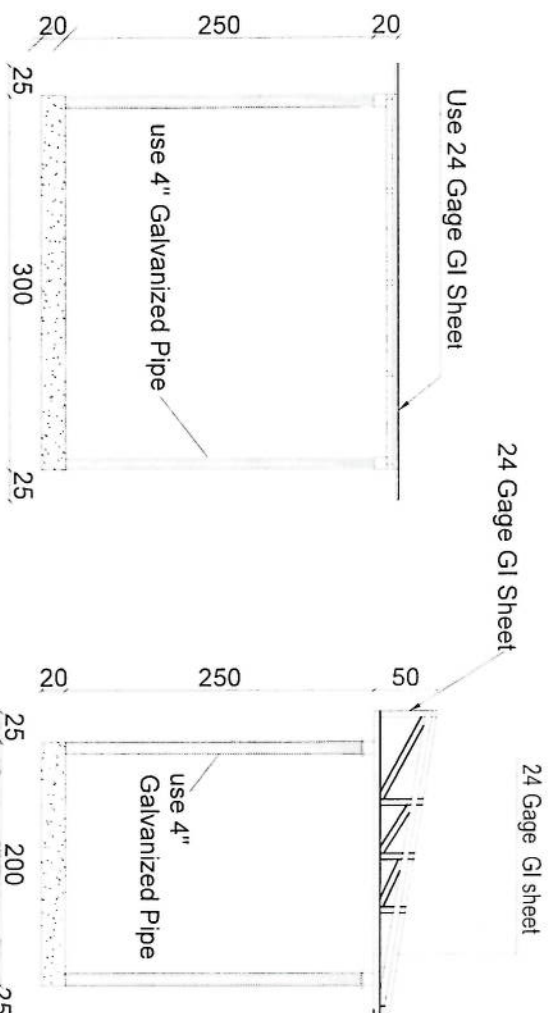

Section BB

Section AA

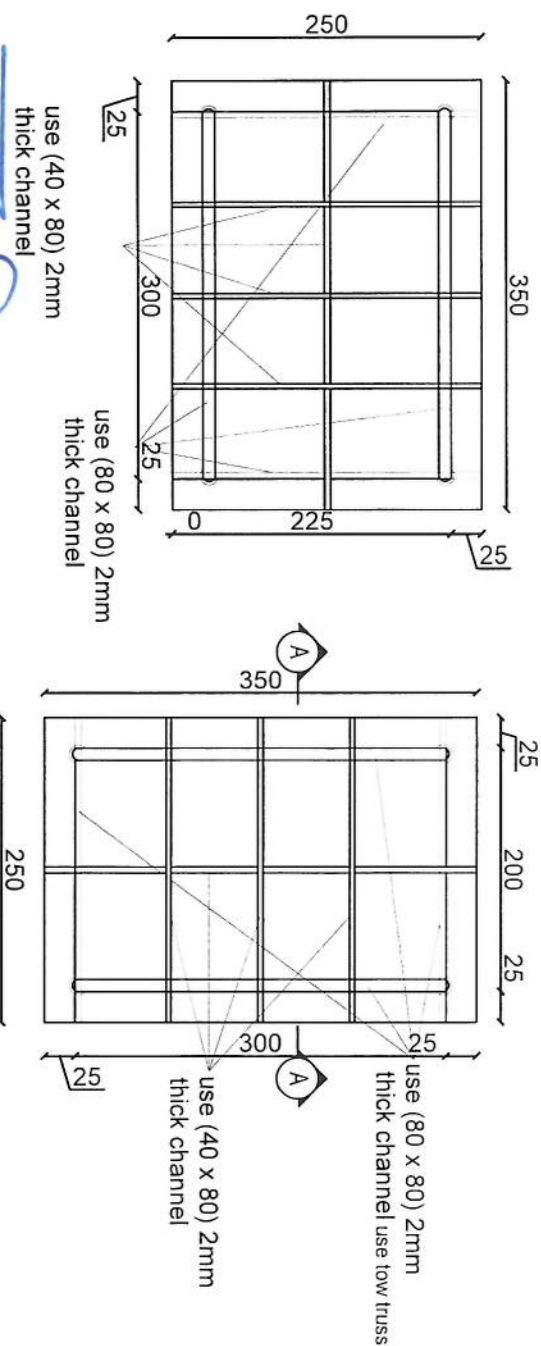

SUN SHELTER FOR ZTE BTS

REF. A107

SCALE: 1:50

REVISION RECORDS

REVISION NO	DATE	DESCRIPTION
01	14/08/2005	ISSUE DATE

LEGEND

PROJECT TITLE/NO:
GSU SITES

DRAWING TITLE

SUN SHELTER FOR ZTE BTS
BTS

DRAWN BY:
CIVIL TEAM
CHECKED BY:

APPROVED BY:

SCALE: 1:50
ACTUAL DATE: 14/08/2005
ISSUE DATE: 14/08/2005
DRCNO: 07
OWNER: AFGHAN TELECOM

Salam Telekomunikasyon Company
AFGHANISTAN

REVISION RECORDS

REASON NO	DATE	DESCRIPTION
01	14/02/2008	ISSUE DATE

LEGEND

W1	WINDOW
W2	WINDOW
D1	DOOR
D2	DOOR
1:25	SCALE

PROJECT TITLE / NO

GSN SITES

مواقع ایستگاه های GSM

DRAWING TITLE

DOORS & WINDOWS DETAILS

جزئیات در و پنجره ها

DRAWN BY

CIVIL TEAM

CHECKED BY

APPROVED BY

SCALE

1:25

ACTUAL DATE





14/02/2008

ISSUE DATE

DRG.NO. 08

OWNER

AFGHAN TELECOM

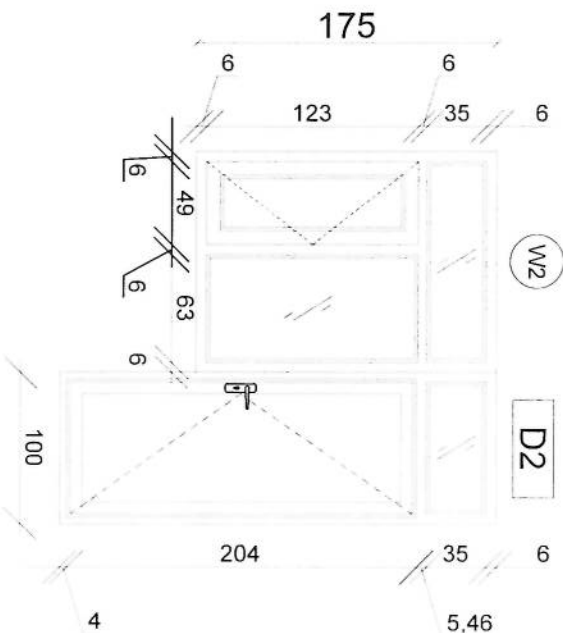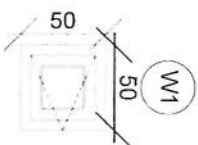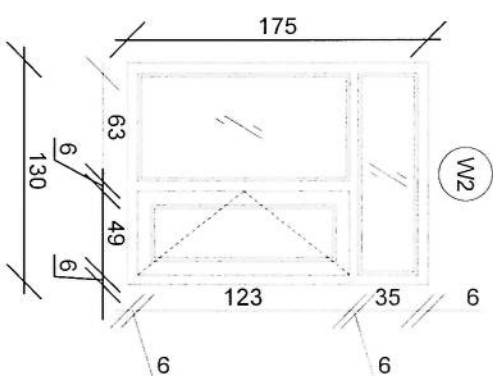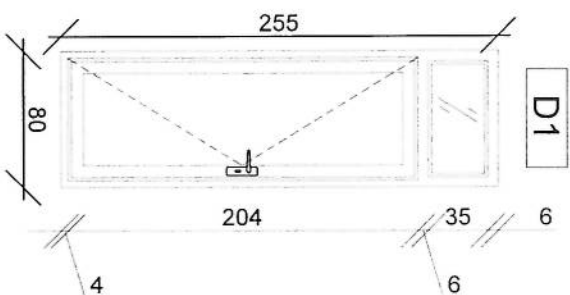

REVISION RECORDS

REVISION NO	DATE	DESCRIPTION
01	14/03/2020	ISSUED FOR CONSTRUCTION

LEGEND:

01	1.5MM MS PLATE FOR COVERING TO INSIDE AND OUT SIDE OF STEEL DOOR
02	WIRE MESH 1.5MM

PROJECT TITLE / NO

GSM SITES

1.5MM MS PLATE FOR COVERING TO INSIDE AND OUT SIDE OF STEEL DOOR

DRAWING TITLE:

SITE & GENERATOR R DOOR DETAILS

1.5MM MS PLATE FOR COVERING TO INSIDE AND OUT SIDE OF STEEL DOOR

DRAWN BY: [Signature]

CIVIL TEAM

CHECKED BY: [Signature]

APPROVED BY:

[Signature]

SCALE:

1:25

ACTUAL DATE

14/03/2020

ISSUE DATE

09/03/2020


OWNER

AFGHAN TELECOM


Salam Telecommunication Company

AFGHANISTAN

D3

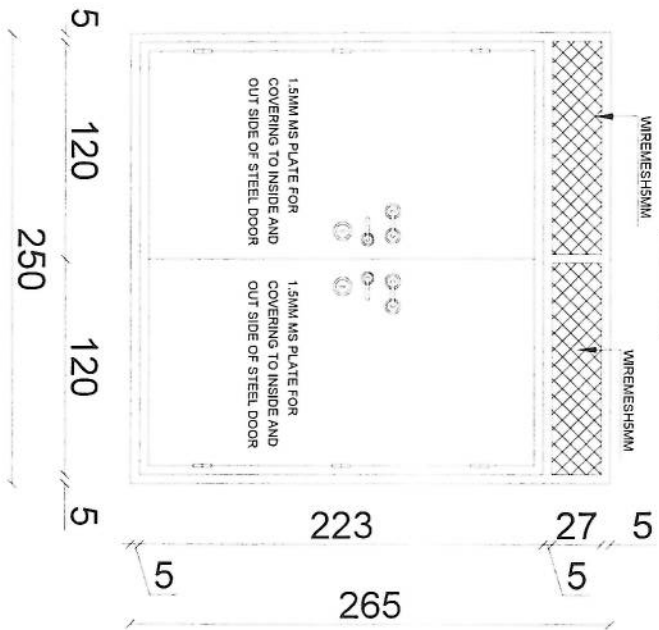

D4

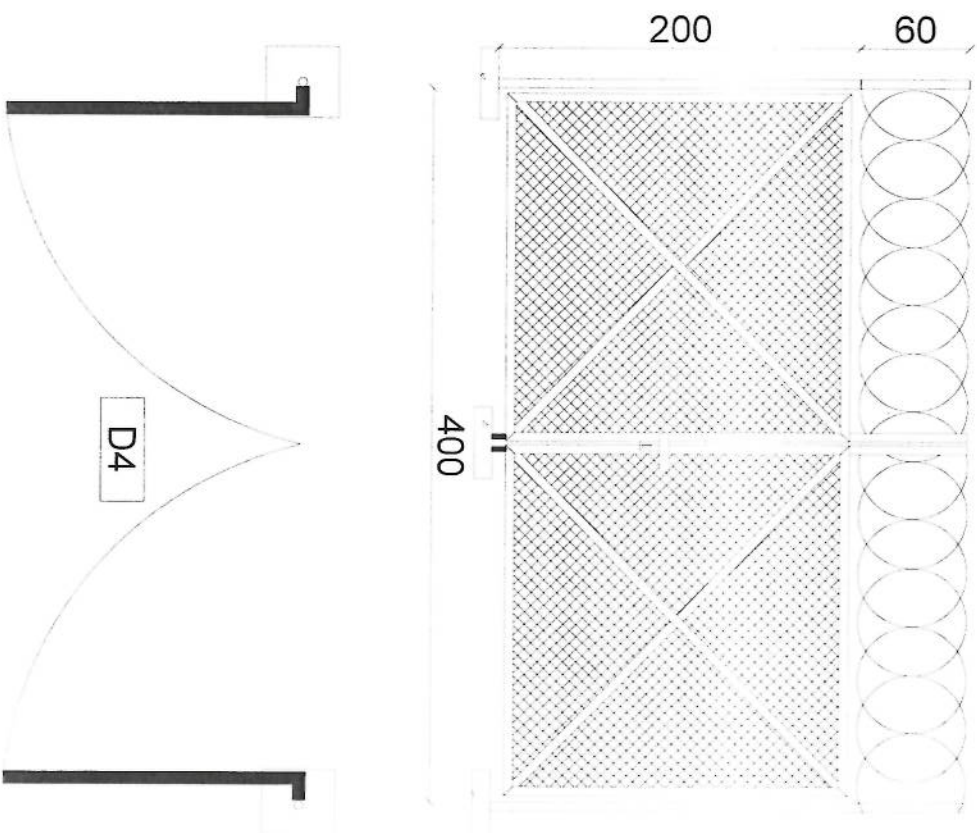

D4

09 REF. A109

SCALE: 1:25

SITE & GENERATOR R DOOR DETAILS

G

F

E

D

C

B

A



[Handwritten signature]

TOWER TYPE "AK1"

LATTICE Tower:40m

Loading-EPA=10 -Wind speed 160km/h

1

2

3

4

5

A

B

C

D

E

F

G

LATTICE Tower:40m
Loading-EPA=10 -Wind speed 160km/h
APPROVAL DRAWING
TOWER TYPE "AK1"

TOTAL WEIGHT IN 40 M G.F TOWER		
BLOCK NO.	BLOCK HEIGHT (M)	WEIGHT
BLOCK 1	6	705.96 kg
BLOCK 2	4	473.02 kg
BLOCK 3	6	650.17 kg
BLOCK 4	6	938.12 kg
BLOCK 5	6	1036.82 kg
BLOCK 6	6	1267.39 kg
BLOCK 7	6	1508.92 kg
LADDER		740.09 kg
SUPPORTER		161.29 kg
BASE		524.41 kg
TOTAL		8006.20 kg

Handwritten signature



Omid Pishgami
Engineering Co.



SULTAN MAYSOM
ENGINEERING & LOGISTICS SERVICES




G T F D C B A

RED	WHITE	RED	WHITE	RED
-----	-------	-----	-------	-----

40M TOWER VIEW

BLOCK 7 BLOCK 6 BLOCK 5 BLOCK 4 BLOCK 3 BLOCK 2 BLOCK 1




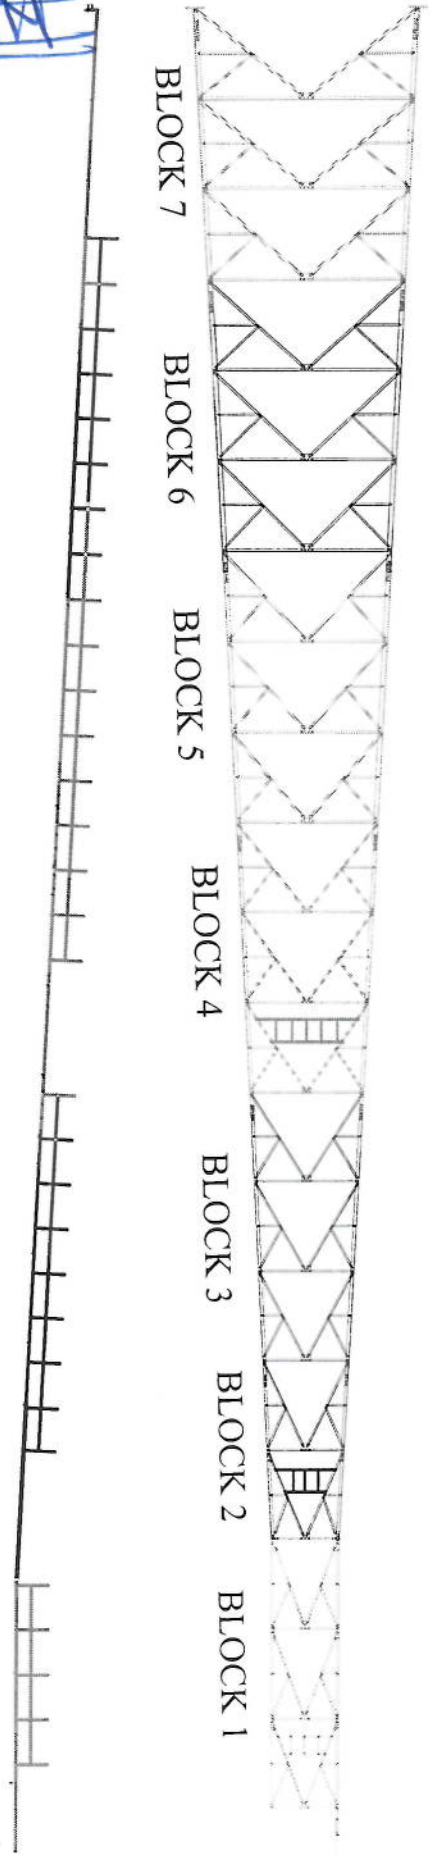


[Handwritten signature]

SCALE:	FORMAT: A1	DESIGN STAGE: DETAIL DESIGN	REV: 0	1 OF: 20
DAMALSAZAN DWG NO.:				
DESIGN AND MANUFACTURER: DAMALSAZAN KALAN CO. ENGINEERING & CONSTRUCTION SERVICES				
CONTRACTOR: SULTAN MANSOOR				
TITLE: APPROVAL DRAWING FOR TOWER TYPE 40-160-EPA10(AK1-40m) PANEL 4				
CLIENT: AFGHAN TELECOM				
REV	2	DESCRIPTION	DATE	
A	CH	MA TO PA	D	02/01/20
B	CH	APPR	---	---
C	CH	CHK	---	---
D	CH	CHK	---	---
E	CH	CHK	---	---
A B C D E F G

BLOCK 1

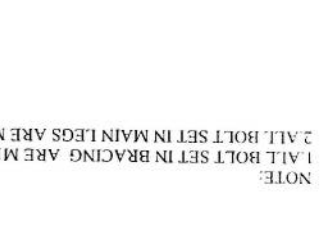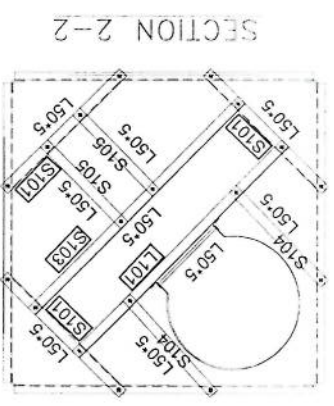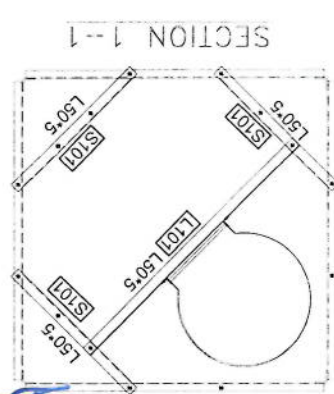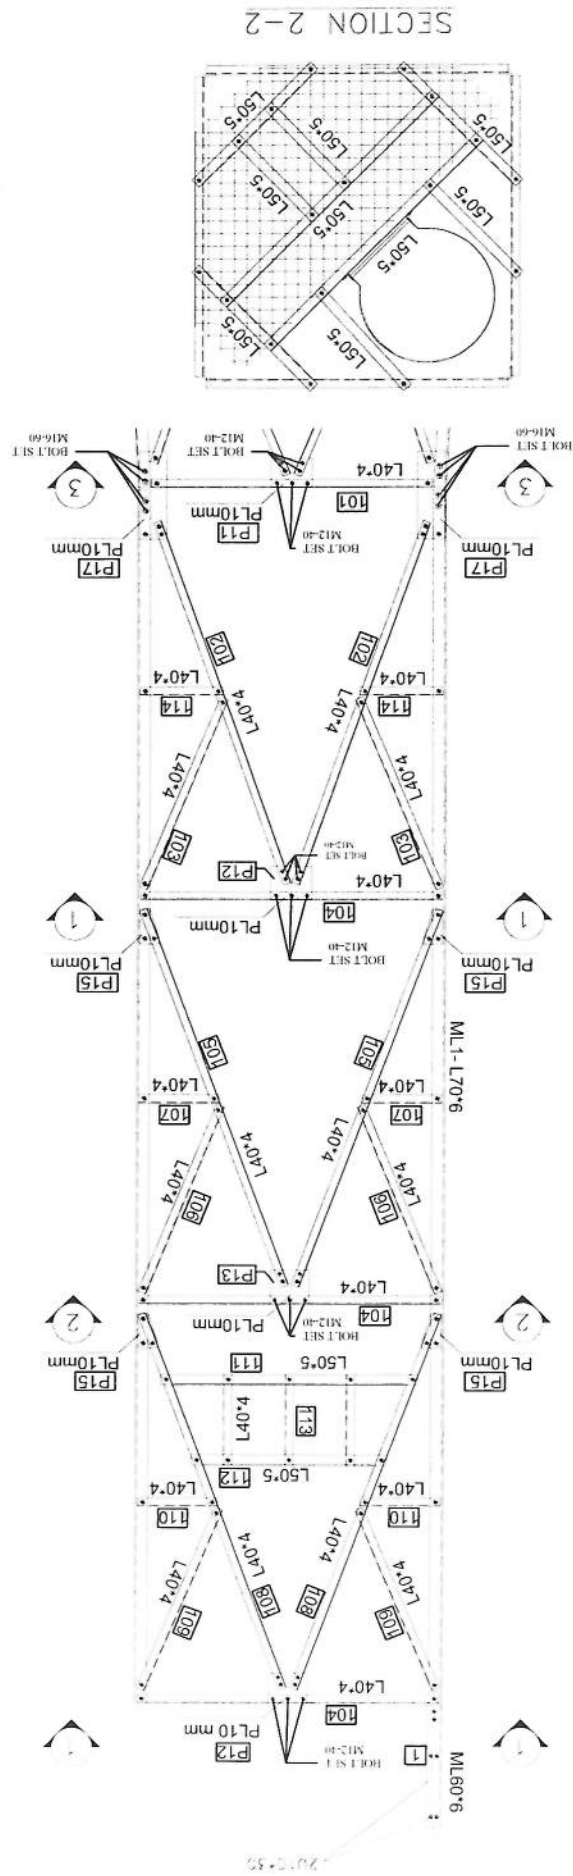

NOTE:
1 ALL BOLT SET IN BRACING ARE M12-40
2 ALL BOLT SET IN MAIN LEGS ARE M16-60

PROFILES GRADE LEGEND
1-L=ST37
2-ML=ST50
3-HT=ST52
4-ALL JOINT PLATES ARE ST52

APPROVAL DRAWING
FOR TOWER TYPE 43-160-CPA10(AK1-40M)
PANEL 4

AFGHAN TELECOM


DESIGN AND MANUFACTURE
DARMAZAVAN KALAN CO.

SCALE: 1/100

REV: 01/20


Block	Mark	Description	Length	WEIGHT	NUMBER	Total Weight
101	1	WASHUR				
101	1	BOC 1 SET				
101	1	BOC 2 SET				
101	1	L 10*30				
101	1	L 10*37				
101	1	L 6036				
101	1	PL408*150*8				
101	1	PL308*80*10				
101	1	PL308*120*10				
101	1	PL187*110*10				
101	1	PL240*160*10				
101	1	PL150*160*10				
101	1	PL150*160*10				
101	1	L 5035				
101	1	L 5035				
NOTE:
1. ALL BOLT SET IN BRACING LEGS ARE M12-40
2. ALL BOLT SET IN MAIN LEGS AND JOINT ARE M16-60
3. ALL PLATE AND JOINT PLATE ARE PLATE 10mm

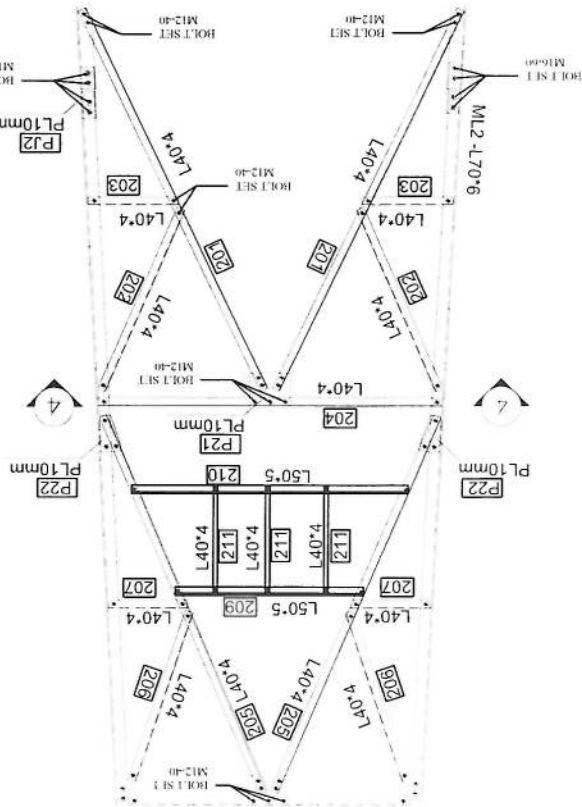


BLOCK 2

Block	Mark	Description	Length	WEIGHT	Qty	Total Weight
BL.2	NL.2	L70X6	4.005	26.0296965	4	104.118786
BL.2	201	L40X4	2.303	5.6629951	8	45.3543608
BL.2	202	L40X4	1.083	2.6660211	8	21.3281688
BL.2	203	L40X4	0.425	1.0462225	8	8.36978
BL.2	204	L40X4	1.69	4.160273	4	16.641092
BL.2	205	L40X4	2.32	5.711144	8	45.689152
BL.2	206	L40X4	1.115	2.7447955	8	21.958364
BL.2	207	L40X4	0.37	0.910829	8	7.286632
BL.2	209	L50X5	0.96	3.888224	4	14.752896
BL.2	210	L50X5	1.38	5.301822	4	21.207288
BL.2	211	L40X4	0.585	1.4400945	12	17.281134
BL.2	S 201	L50X5	0.877	3.3693463	3	10.1080389
BL.2	S 202	L50X5	0.519	1.9939461	4	7.9757844
BL.2	S 203	L50X5	0.579	2.2244601	2	4.4489202
BL.2	L 201	L50X5	1.723	6.6195937	1	6.6195937
BL.2	L 202	L50X5	1.723	6.6195937	3	19.8587811
BL.2	Washer	PL100X40X8	1	0.2575	10	2.575
BL.2	Boh Set	M16-60	1	0.16274	32	5.20768
BL.2	Boh Set	M12-40	1	0.06798	304	20.66592
BL.2	P 21	PL240*160*10	1	3.1003	4	12.4012
BL.2	P 22	PL119*110*10	1	1.0609	8	8.4872
BL.2	P12	PL320*60*10	1	1.5533	8	12.4424
BL.2	NL2	L60X6	0.32	1.769952	4	7.079808
BL.2	MESH	HEVY MESH	2.5	28.325	1	28.325
BL.2	WASHER		1	0.008446	336	2.837856
TOTAL WEIGHT						473.02 kg

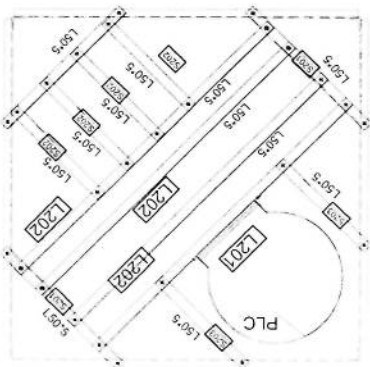

SECTION 4-4

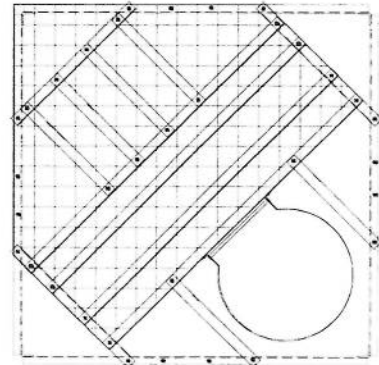

SECTION 4-4

PROFILES GRADE LEGEND

- 1-L=ST37
- 2-ML=ST50
- 3-HT=ST52

4-ALL JOINT PLATES ARE ST52

AFGHAN TELECOM

APPROVAL DRAWING

FOR TOWER TYPE 40-160-EPA10(AK1-40m)

SUTAN MYROOM



DARLISAZAN

KALAN CO.

DESIGN AND MANUFACTURE

DESIGN TRADE


DESIGN TRADE

DESIGN TRADE

DESIGN TRADE


DESIGN TRADE

Block	Mark	Description	Length	Qty	WEIGHT	TOTAL WEIGHT	650.17 kg
BL3	ML3	L80X7	6	51.9738		336	2.837856
BL3	BL3	WASHER			0.008446	336	2.837856
BL3	BL3	Bolt Set	M12-40	1	0.06798	288	19.57824
BL3	BL3	Bolt Set	M16-60	1	0.1674	48	7.81152
BL3	BL3	Washer	PL100X40X8	1	0.2575	10	2.575
BL3	S303	L50X5		1.31	5.03289	3	15.09867
BL3	S302	L50X5		1	3.8419	3	11.5257
BL3	S301	L50X5		0.717	2.754623	3	8.2639269
BL3	L301	L50X5		1.993	7.65967	3	22.9707201
BL3	P33	PL340*160*10		1	3.1003	4	12.4012
BL3	P32	PL340*160*10		1	3.1003	4	12.4012
BL3	P31	PL340*160*10		1	3.1003	4	12.4012
BL3	ML3	L70X6		0.32	2.079776	4	8.319104
BL3	PJ3	PL320*80*10		1	2.0703	8	16.5624
BL3	PJ2	L40X4		0.478	1.176976	8	9.4135408
BL3	L40X4			1.061	2.8118637	8	20.8949096
BL3	L40X4			2.185	5.3788145	8	43.030516
BL3	L40X4			0.526	1.2948542	8	10.3588336
BL3	L40X4			1.086	2.6734062	8	21.3872796
BL3	L40X4			2.23	5.489591	8	43.916728
BL3	L40X4			0.573	1.410541	8	11.2844328
BL3	L40X4			1.108	2.725636	8	21.8705068
BL3	L40X4			2.263	5.5708271	8	44.566168
BL3	L40X4			1.925	4.738775	4	18.9509
BL3	L40X4			2.122	5.223724	4	20.8949096
BL3	L40X4			2.336	5.7505312	4	23.0021348
BL3	ML3	L80X7		51.9738		207.8852	
BL3	ML3	Weight					
BL3	ML3	Total					

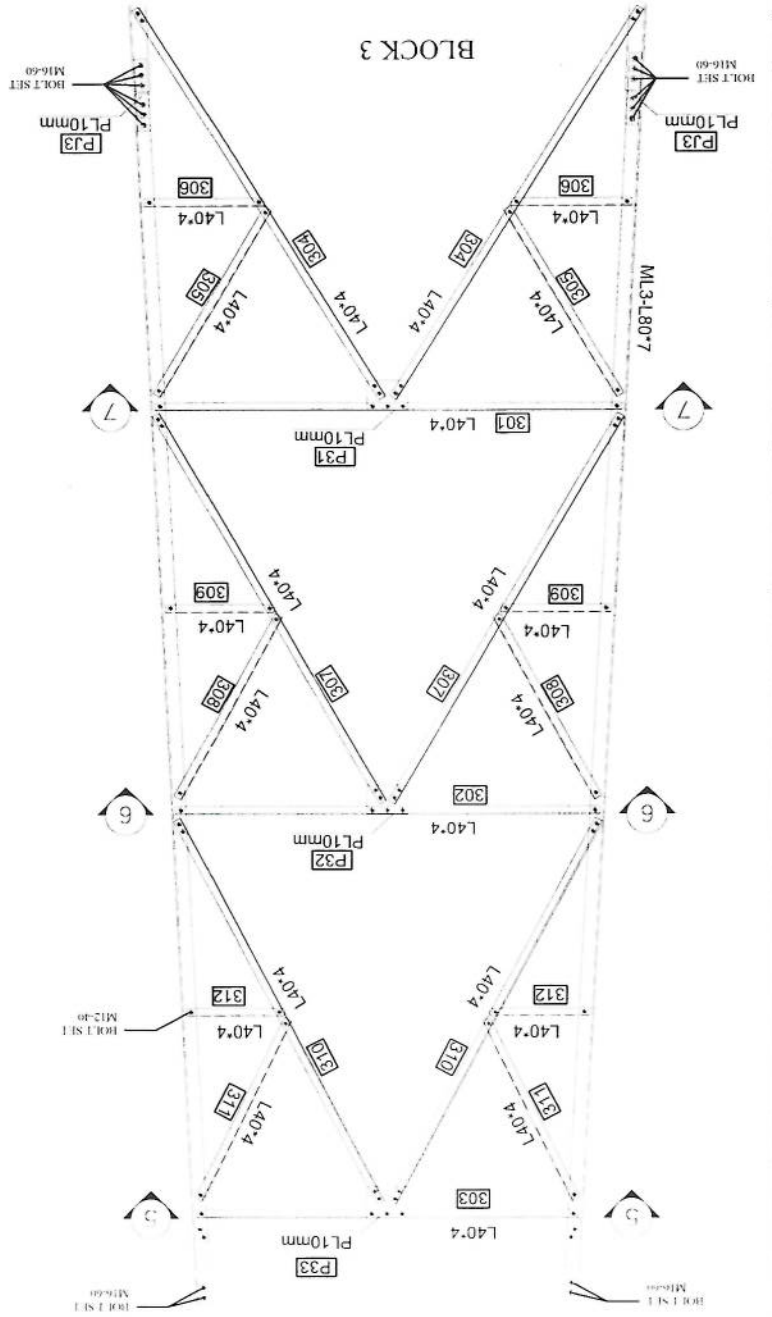


NOTE:
1 ALL BOLT SET IN BRACING ARE M12-40
2 ALL BOLT SET IN MAIN LEGS AND JOINT ARE M16-60
3 ALL PLATE AND JOINT PLATE ARE PLATE 10mm


SECTION 7-7

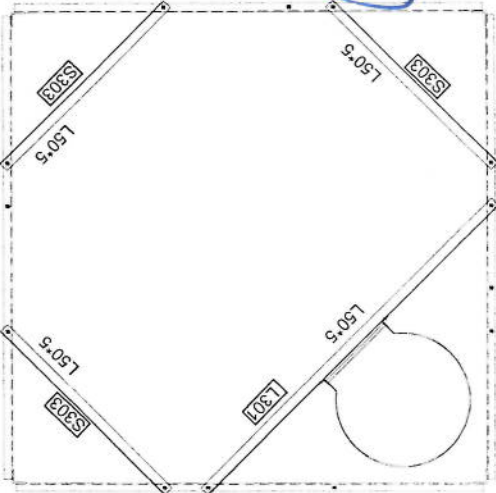

SECTION 6-6

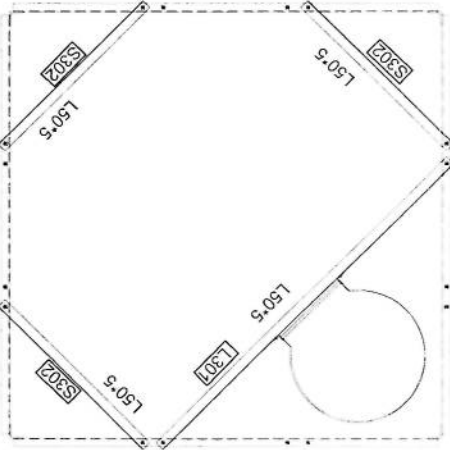


SECTION 5-5

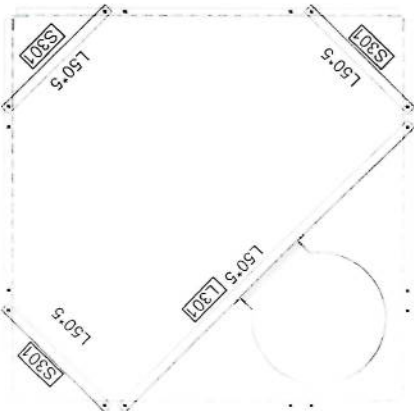

REV	DATE	BY	CHK	APP	DESIGN
0	07/20				
DARASAZAN KALAN CO.					
AFGHAN TELECOM					
APPROVAL DRAWING					
FOR TOWER TYPE 40-160-EP10(AK1-40-m)					
PANEL 4					
CONSTRUCTION					
DARASAZAN KALAN CO.					
AFGHAN TELECOM					
APPROVAL DRAWING					
FOR TOWER TYPE 40-160-EP10(AK1-40-m)					
PANEL 4					
CONSTRUCTION					
DARASAZAN KALAN CO.					
AFGHAN TELECOM					
APPROVAL DRAWING					
FOR TOWER TYPE 40-160-EP10(AK1-40-m)					
PANEL 4					
CONSTRUCTION					

A B C D E F G

NOTE:
 1. ALL BOLT SET IN BRACING ARE M12-40
 2. ALL BOLT SET IN MAIN LEGS AND JOINT ARE M16-60
 3. ALL PLATE AND JOINT PLATE ARE PLATE 10mm

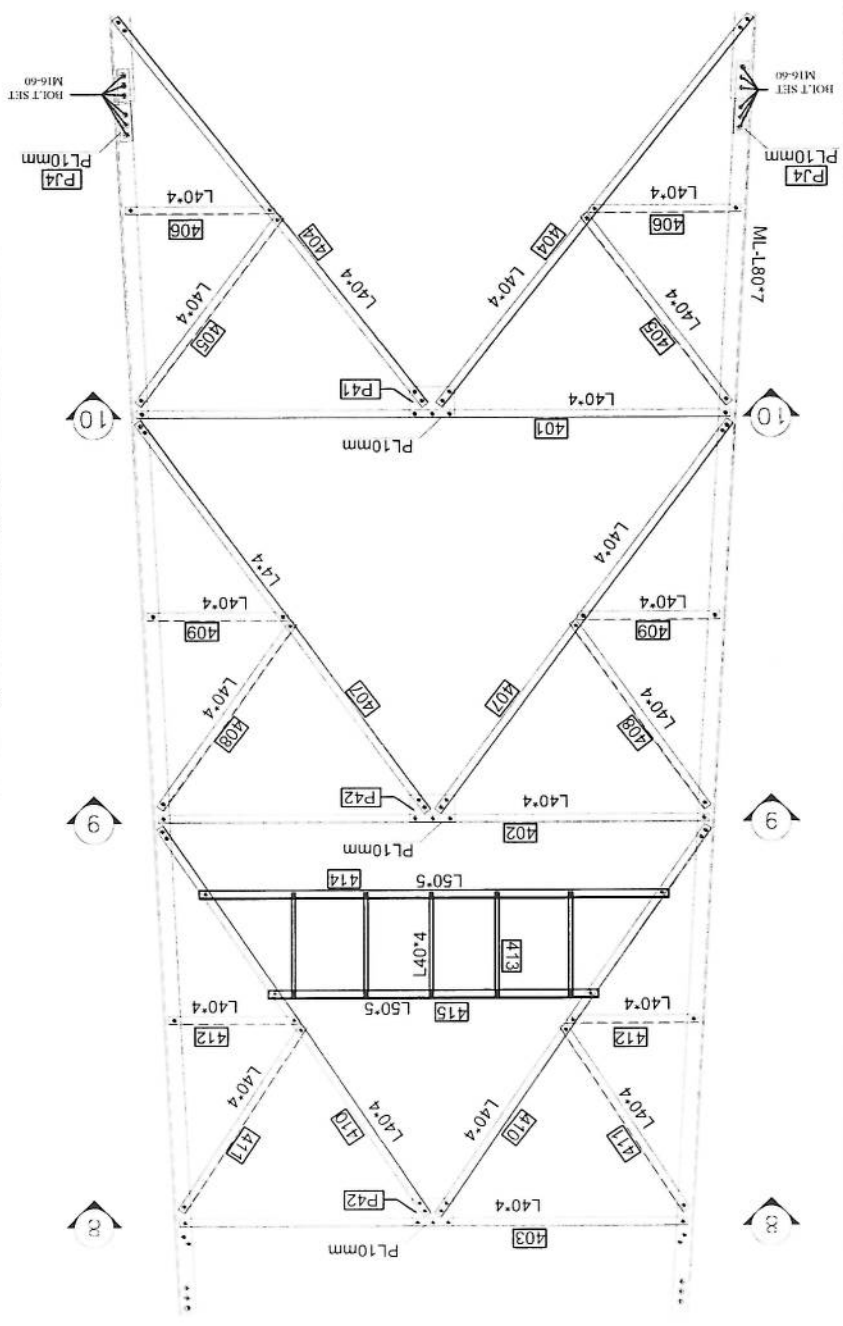


BLOCK 4

PROFILES GRADE LEGEND
 1-L=ST37
 2-ML=ST50
 3-HT=ST52
 4-ALL JOINT PLATES ARE ST52


AFGHAN TELECOM		APPROVAL DRAWING		FOR TOWER TYPE 40-160-EPA10(AK1-40m)	
DESIGN AND MANUFACTURE		DARAKSAZAN		KALAN CO.	
CONTRACTOR		DARAKSAZAN		DARAKSAZAN	
SCALE		DESIGN STAGE		REV	
1:1		1:1		1:1	
DATE		DATE		DATE	
2		2		2	

[Handwritten signature]

SECTION 9-9

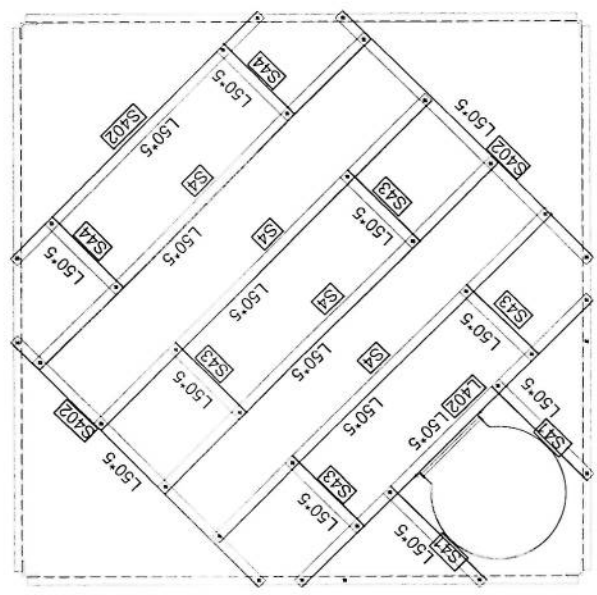


SECTION 8-8

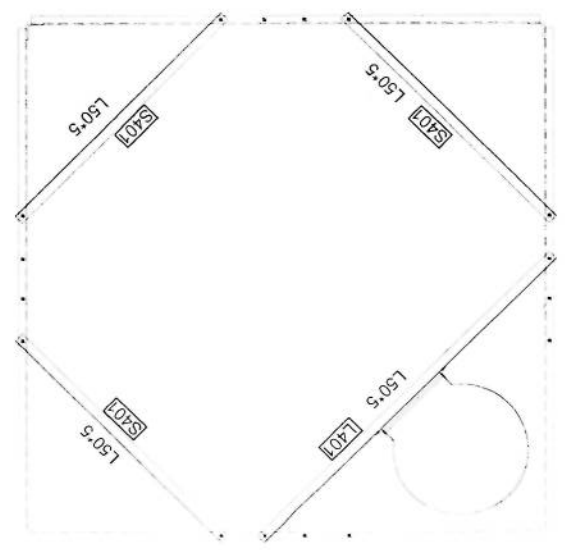


1 2 3 4 5

Block	Mark	Description	Length	WEIGHT	Qty	Total Weight
BL4	ML4	L80X7	6.005	52.017115	4	208.068446
BL4	401	L40X4	2.955	7.743235	4	29.097294
BL4	402	L40X4	2.75	6.769675	4	27.0787
BL4	403	L40X4	2.534	6.2379478	4	24.9517912
BL4	404	L40X4	2.444	6.0163948	8	48.1311584
BL4	405	L40X4	1.185	2.9171145	8	23.836916
BL4	406	L40X4	0.71	1.747807	8	13.982456
BL4	407	L40X4	2.38	5.858846	8	46.870768
BL4	408	L40X4	1.158	2.8506486	8	22.8051888
BL4	409	L40X4	0.664	1.6345688	8	13.0765504
BL4	410	L40X4	2.321	5.7136057	8	45.7088456
BL4	411	L40X4	1.132	2.7866444	8	22.2931552
BL4	412	L40X4	0.617	1.5188689	8	12.1509512
BL4	413	L40X4	0.545	1.3416265	20	26.83253
BL4	414	L50X5	2.293	8.8094767	4	35.2373068
BL4	415	L50X5	1.59	6.108621	4	24.34484
BL4	L401	L50X5	1.995	7.6645905	1	7.6645905
BL4	S401	L50X5	1.519	5.838461	3	17.5075383
BL4	S402	L50X5	1.7	6.53123	3	19.59369
BL4	S403	L50X5	1.986	7.6300134	3	22.8900402
BL4	L402	L50X5	1.986	7.6300134	1	7.6300134
BL4	L403	L50X5	1.986	7.6300134	1	7.6300134
BL4	S4	L50X5	1.387	5.3287153	2	21.3148612
BL4	S44	L50X5	0.61	2.343559	2	4.687118
BL4	S41	L50X5	0.62	2.381978	2	4.763956
BL4	S43	L50X5	0.467	1.7941673	4	7.1766692
BL4	P41	PL300*200*10	1	4.8513	4	19.4052
BL4	P42	PL300*200*10	1	4.8513	4	19.4052
BL4	P43	PL300*200*10	1	4.8513	4	19.4052
BL4	ML4	L70X6	0.42	2.729706	4	10.918824
BL4	P4	PL420*80*10	1	2.7192	8	21.7536
BL4	ML6-60	M16-60	1	0.16274	64	10.41536
BL4	Bolt Set	M12-40	1	0.06798	372	25.28856
BL4	Washer	PL100X40X8	1	0.2575	20	5.15
BL4	MESH	HEVY MESH	5.1	57.783	1	57.783
BL4	WASHER		1	0.008446	436	3.682456
					TOTAL WEIGHT	938.12 Kg



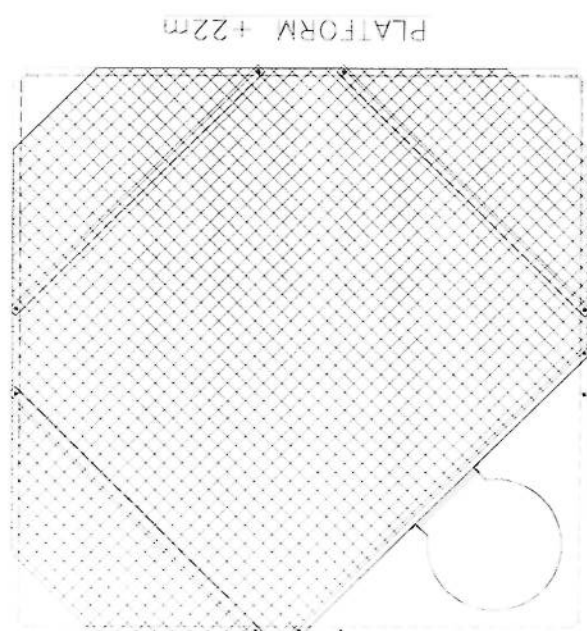


PLATFORM + 22m


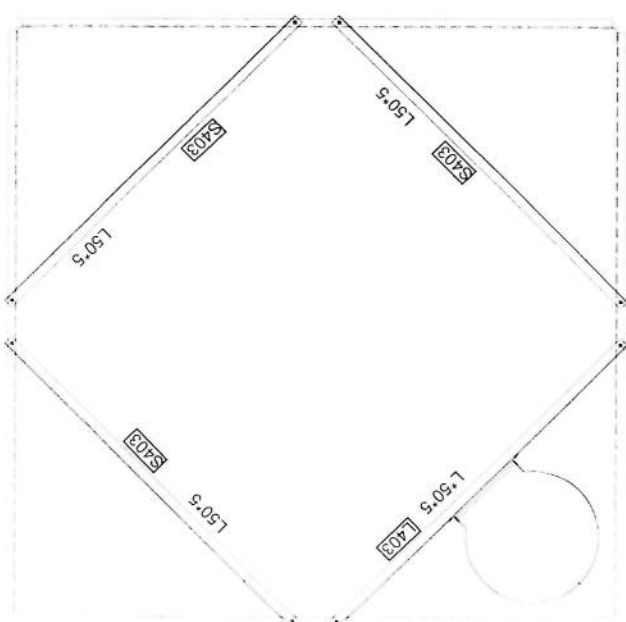


SECTION 10-10

A B C D E F G

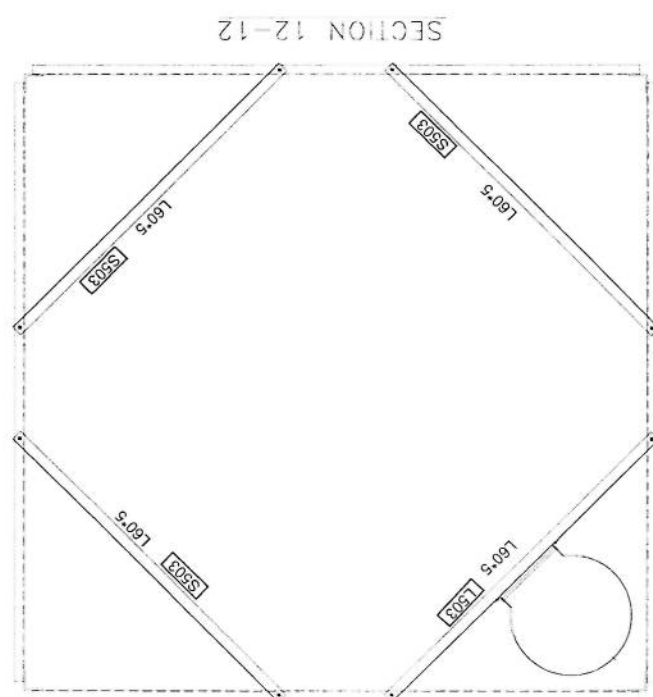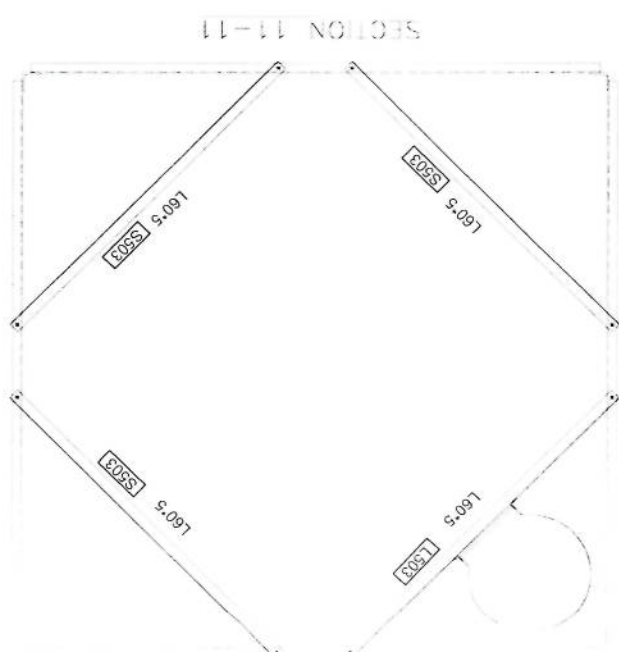
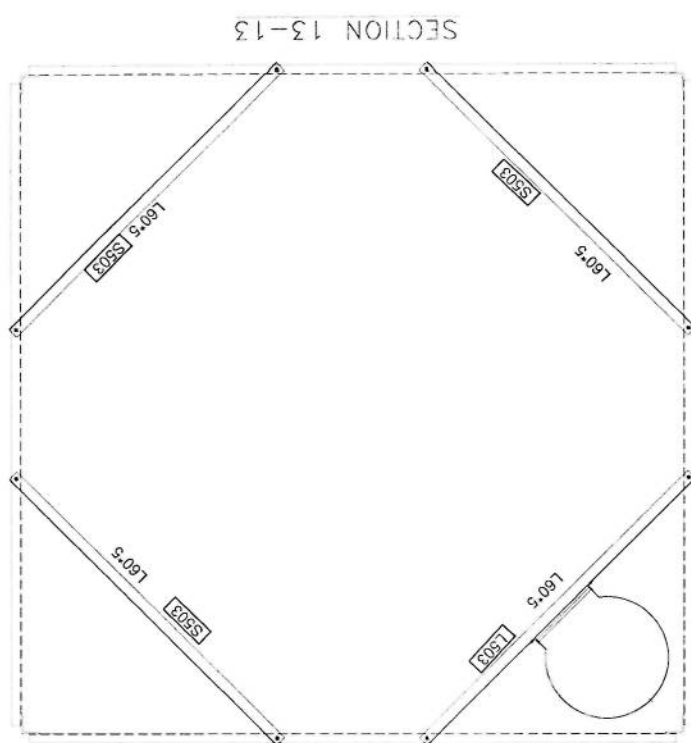


SCALE	0
DATE	07/07/2014
DESIGN	SK
DESIGN AND MANUFACTURE	DARLISAZAN
CONSTRUCTION	SULTAN MANSOUR
FOR TOWER TYPE 40-160-EPA10(AK1-40m)	PANEL 4
APPROVAL DRAWING	AFGHAN TELECOM

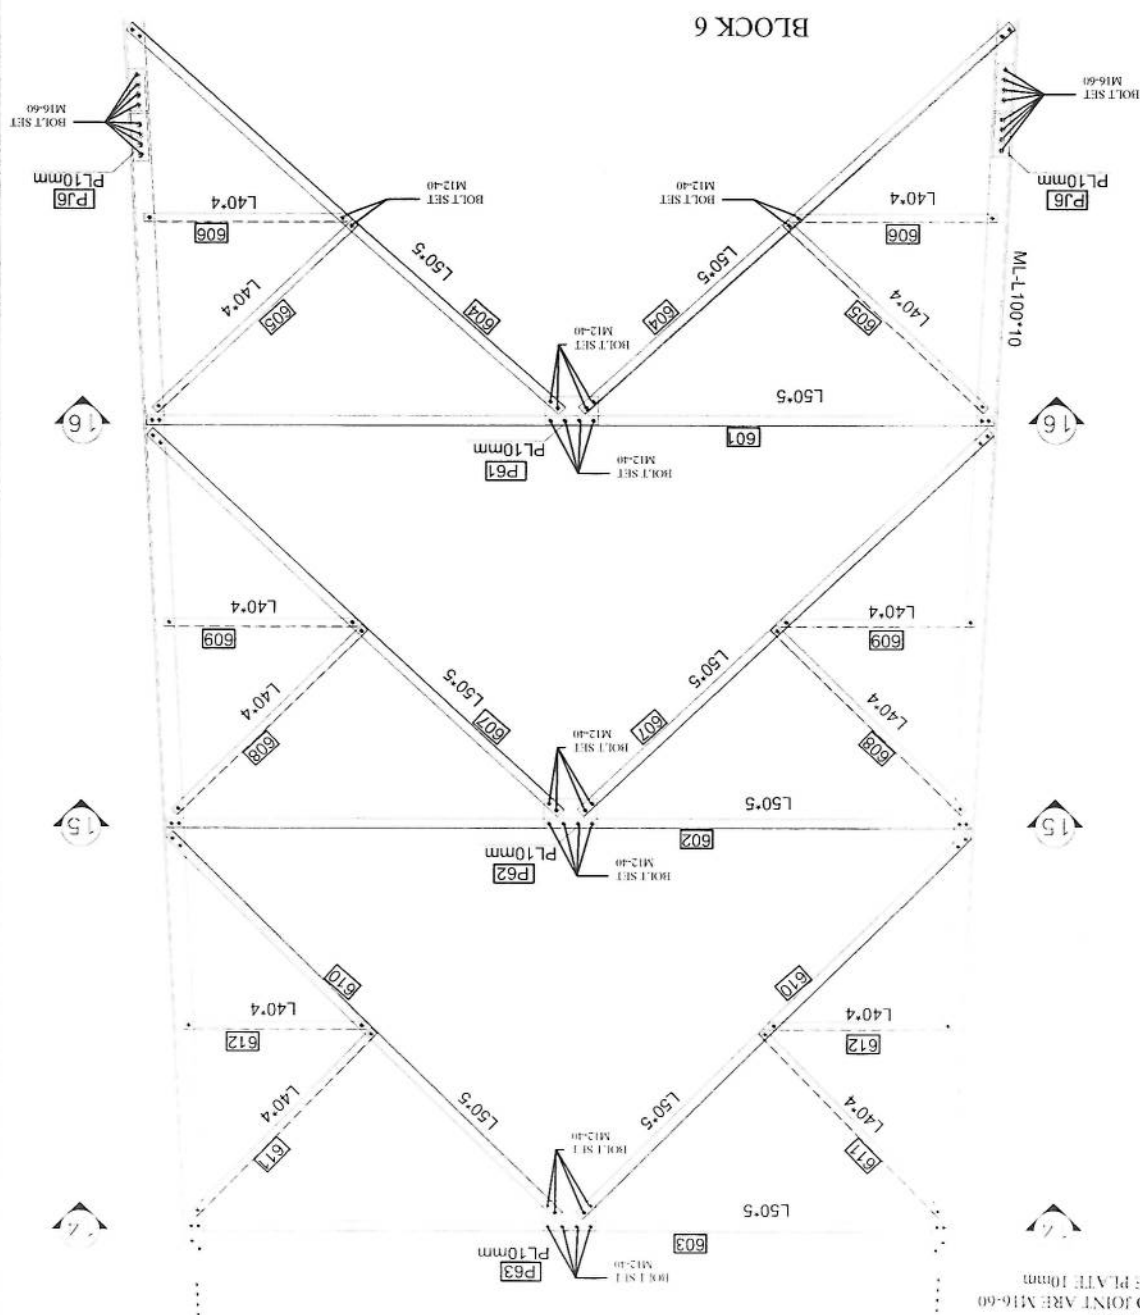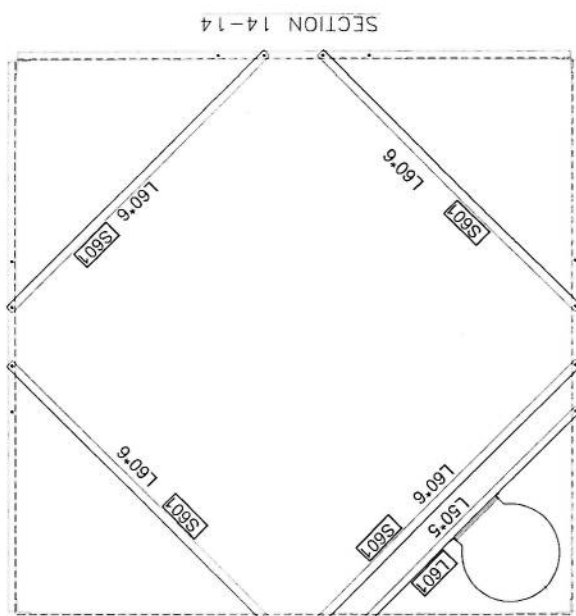

NOTE:
1 ALL BOLT SET IN BRACING ARE M12-40
2 ALL BOLT SET IN MAIN LEGS AND JOINT ARE M16-60
3 ALL PLATE AND JOINT PLATE ARE PLATE 10mm

A
B
C
D
E
F
G

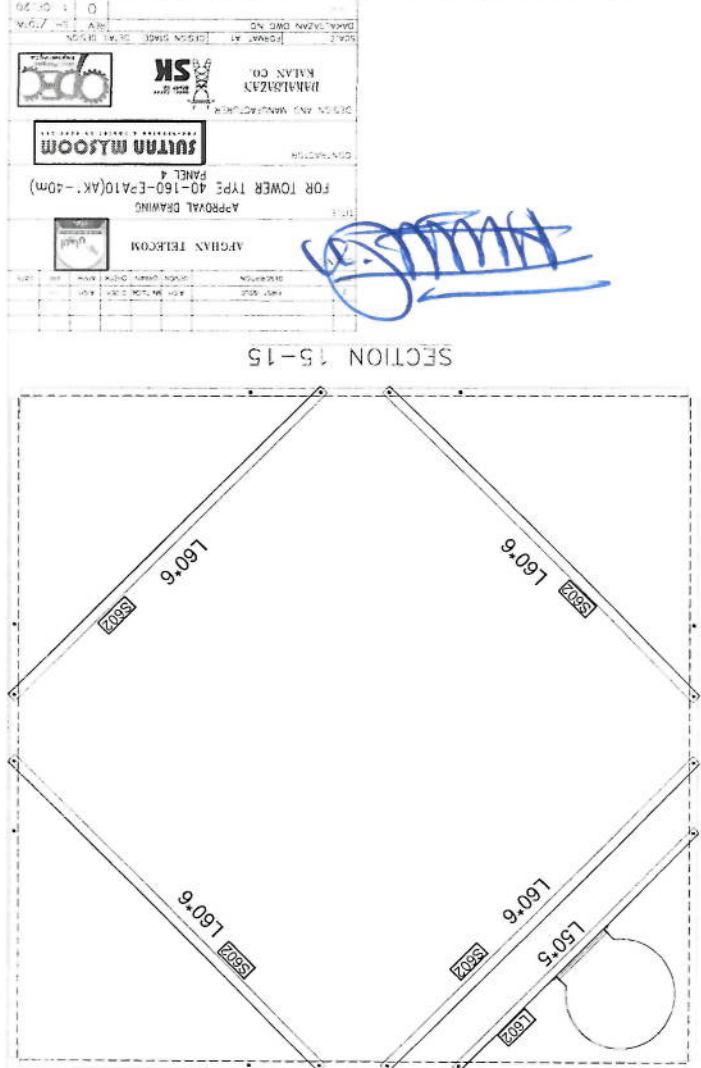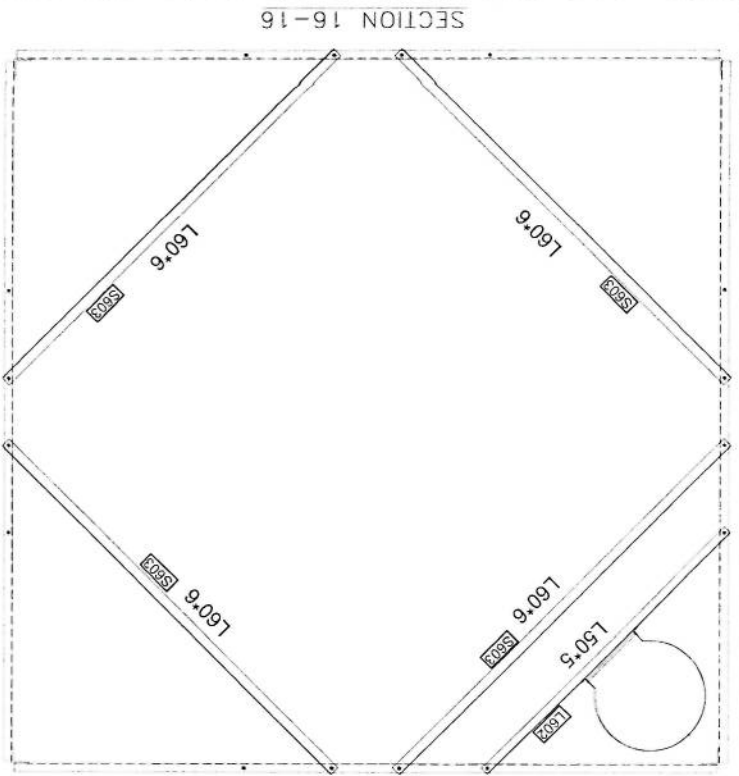


APPROVAL DRAWING
FOR TOWER TYPE 40-160-EPA10(AK)-40m)
PANEL 4
RAHMANIYAH
RAHMAN CO.
DESIGN AND MANUFACTURE
SK
0 1 0 20


Block	Mark	Description	Length	WEIGHT	Qty	Total Weight
BL6	ML 6	L100X10	6.005	92.282438	4	369.129752
BL6	601	L50X5	4.205	16.1551895	4	64.620758
BL6	602	L50X5	3.999	15.3637581	4	61.4550324
BL6	603	L50X5	3.793	14.5723267	4	58.2893068
BL6	604	L50X5	2.856	10.9724664	8	87.7797312
BL6	605	L40X4	1.342	3.3036014	8	26.4288112
BL6	606	L40X4	0.954	2.3484618	8	18.7876944
BL6	607	L50X5	2.781	10.6843239	8	85.4745912
BL6	608	L40X4	1.306	3.2149802	8	25.7198416
BL6	609	L40X4	0.906	2.2303002	8	17.8424016
BL6	610	L50X5	2.708	10.4038652	8	83.2309216
BL6	611	L40X4	1.271	3.1288207	8	25.0305656
BL6	612	L40X4	0.858	2.1121386	8	16.8971088
BL6	L 601	L50X5	2	7.6838	1	7.6838
BL6	L 602	L50X5	1.999	7.6799581	2	15.3599162
BL6	S 601	L60X6	2.434	13.4626974	4	53.8507896
BL6	S 602	L60X6	2.578	14.2591758	4	57.0367032
BL6	S 603	L60X6	2.724	15.0667164	4	60.2668656
BL6	P 61	PL300*200*10	1	4.8513	4	19.4052
BL6	P 62	PL300*200*10	1	4.8513	4	19.4052
BL6	P 63	PL300*200*10	1	4.8513	4	19.4052
BL6	PJ 6	PL420*90*10	1	3.0591	8	24.4728
BL6	MU6	L80X7	0.42	3.638166	4	14.552664
BL6	Bolt Set	M16-60	1	0.16274	64	10.41536
BL6	Bolt Set	M12-40	1	0.06798	318	21.61764
BL6	Washer		1	0.008446	382	3.226372
Total Weight						1267.39 Kg

NOTE:
1. ALL BOLT SET IN BRACING ARE M12-40
2. ALL BOLT SET IN MAIN TRUSS AND JOINT ARE M16-60
3. ALL PLATE AND JOINT PLATE ARE PL A16-10mm

SECTION 18-18




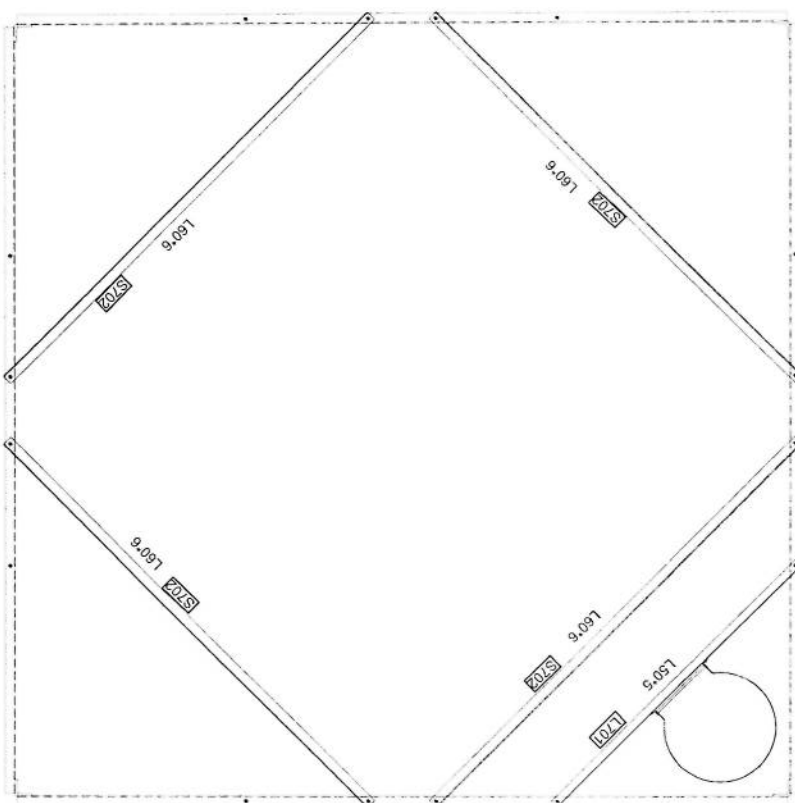


SECTION 17-17

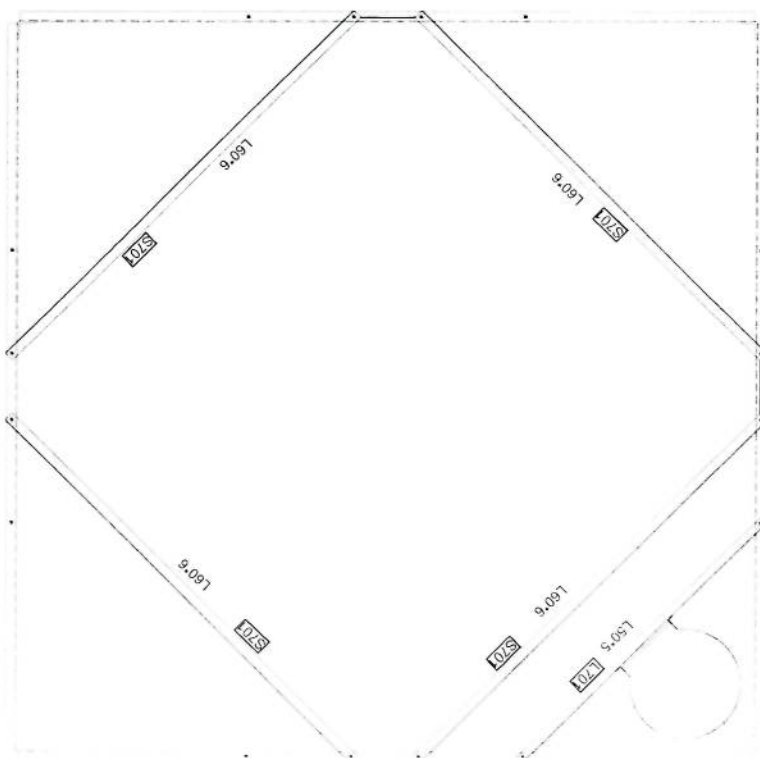


INSTALL BOTTOM PART OF LADDERS





SCALE: 1 OF: 20	
DARULSAZAN DWG NO: 0	
REV: SH. / TOTAL	DESIGN STAGE: DETAIL DESIGN
 	
DESIGN AND MANUFACTURER: DARULSAZAN KALAN CO.	
CONTRACTOR: SUTUN MYSOOM	
FOR TOWER TYPE 40-160-EPA10(AK1-40m)	
APPROVAL DRAWING	
AFGHAN TELECOM	
CLIENT: AFGHAN TELECOM	TITLE: APPROVAL DRAWING
REV: 2	DESCRIPTION: LADDER WITH HOOP
DESIGN: A.S.H.	CHECK: A.S.H.
DATE: 10/10/2010	DATE: 10/10/2010

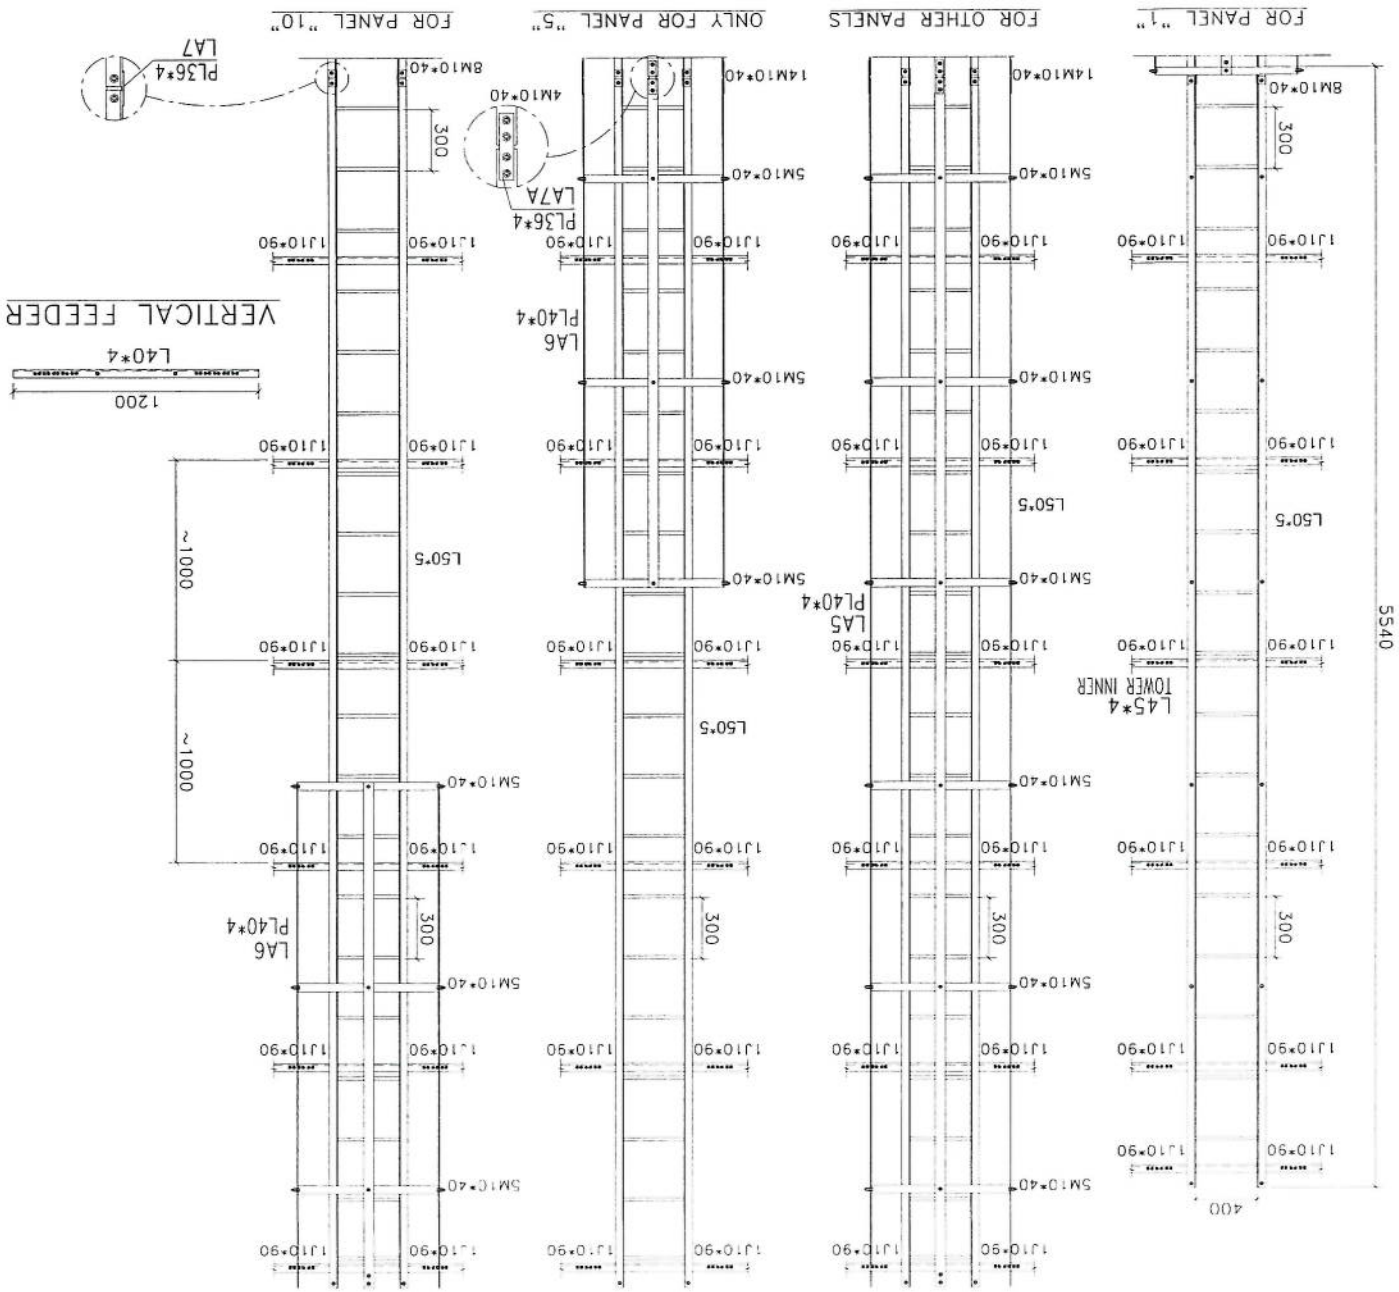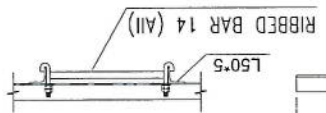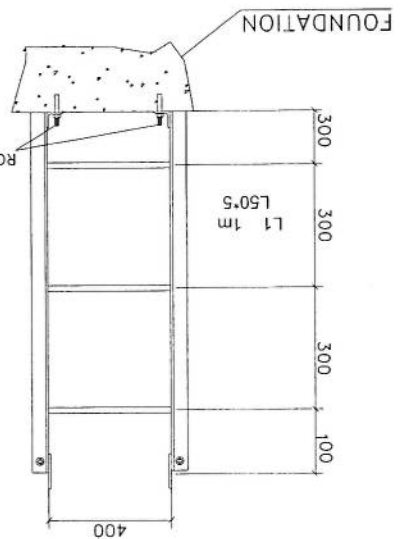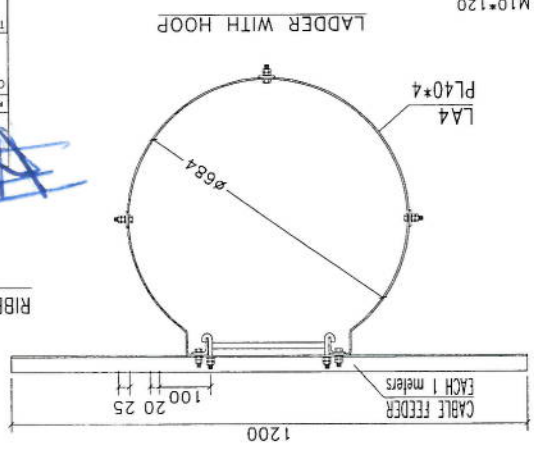

G F E D C B A

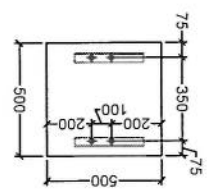

ROLLBOLT M10*120

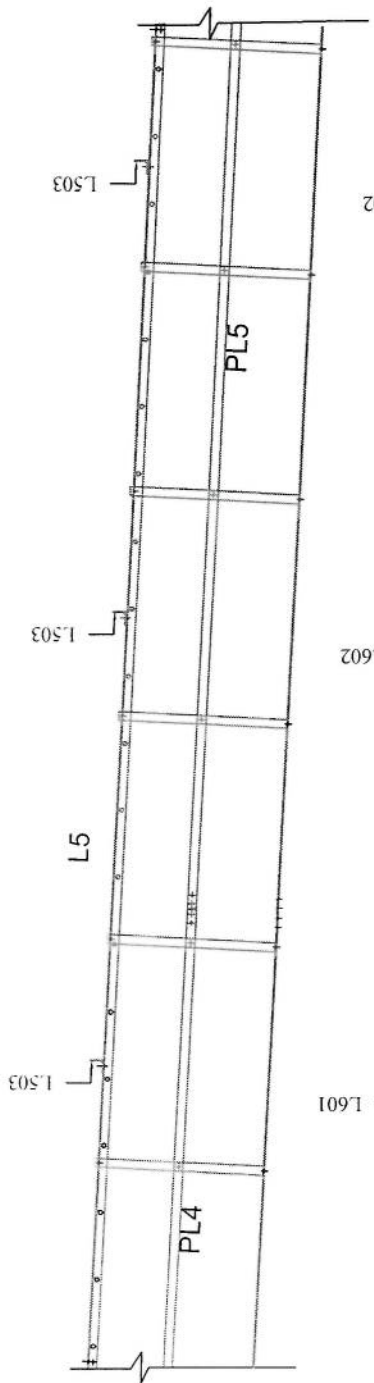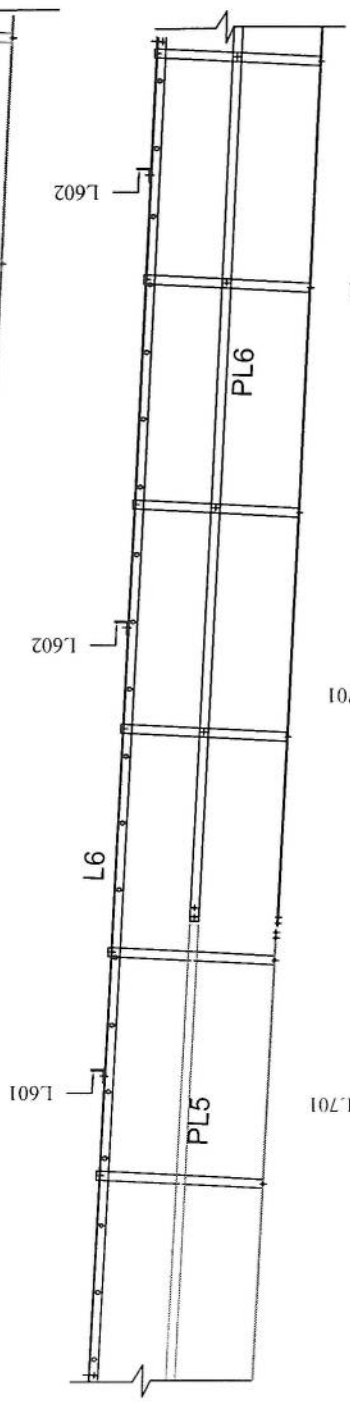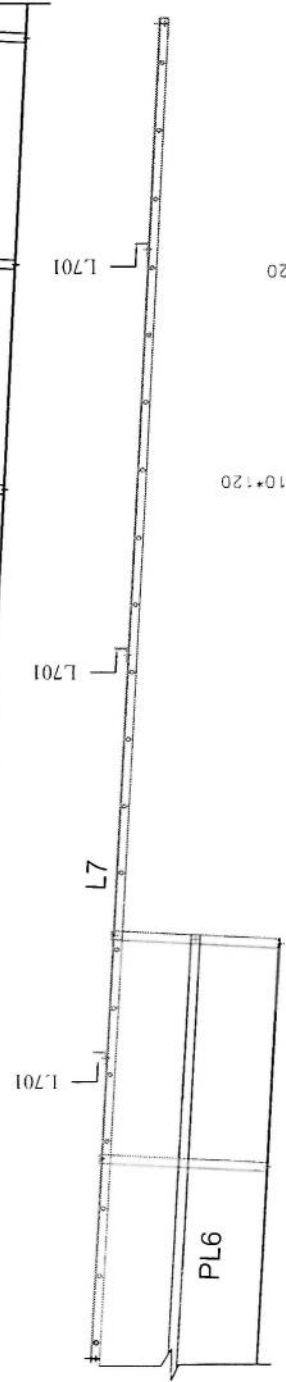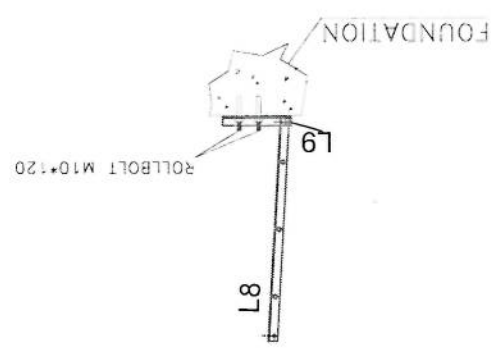

0 0-20

SK

DAKALSAZAN KALAN CO.

DESIGN AND MANUFACTURE

CONTRACTOR

FOR TOWER TYPE 40-160-EPA10(AK1-40m)

PANEL 4

APPROVAL DRAWING

AFGHAN TELECOM

REVISION


NO.	DESCRIPTION	DATE
1		
2		

[Handwritten signature]


5

DAKALSAZAN DWG NO:		SCALE:	
REV: SH / TOTAL		FORMAT: A1	
DESIGN AND MANUFACTURER		DESIGN STAGE: DETAIL DESIGN	
DAKALSAZAN KALAN CO.		SK	
CONTRACTOR		SULTAN MYROOM	
APPROVAL DRAWING		FOR TOWER TYPE 40-160-EPA10(AK1-40m)	
CLIENT: AFGHAN TELECOM		PANEL 4	
REV		DATE	
DESCRIPTION		CHECK	
DESIGN		APPR	
DATE		DATE	


BASE PLATE

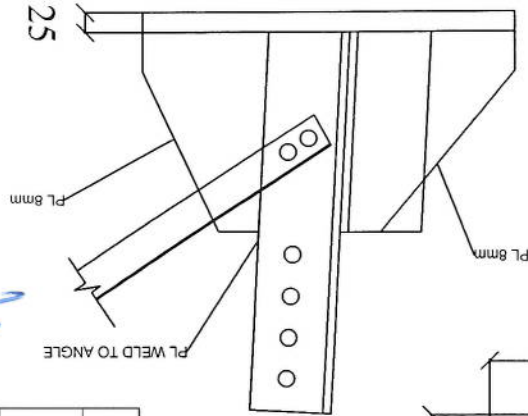

BASE PLATE

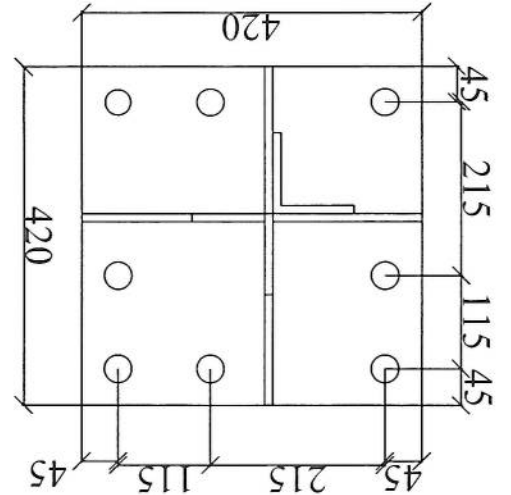

SECTION OF BASE PLATE


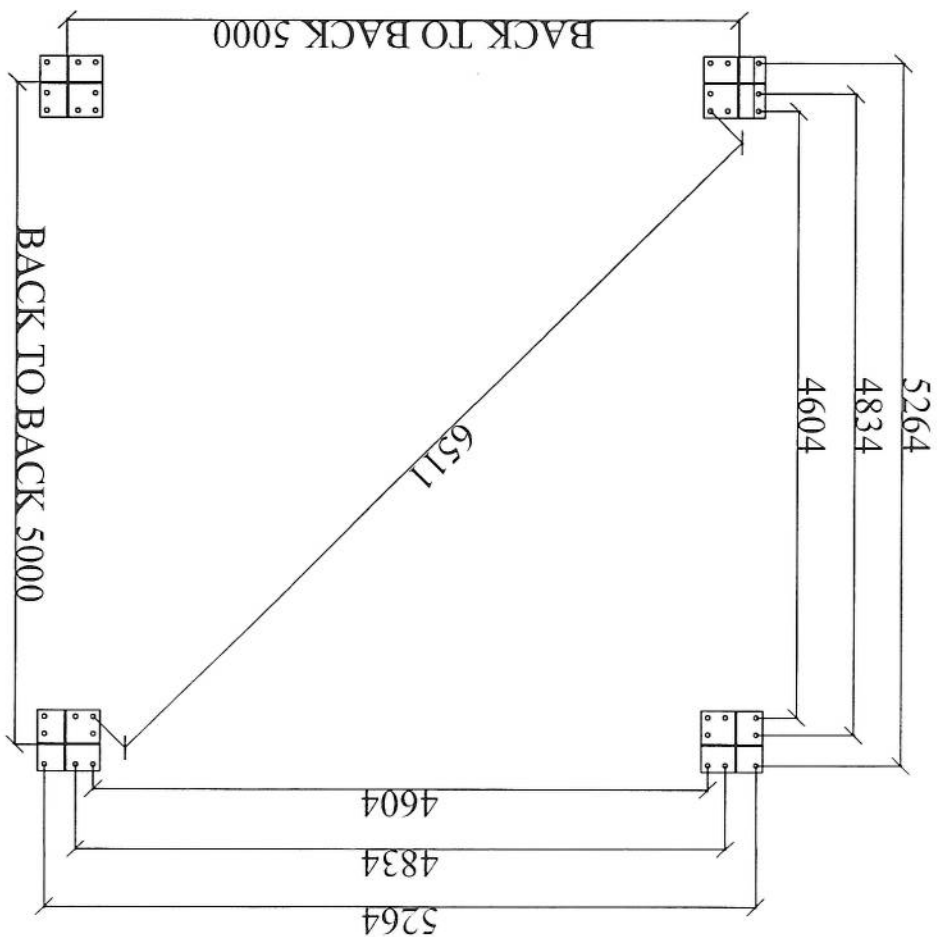


Block	Mark	Description	Length	WEIGHT	Qty	Total Weight
BASE	B5	PL 420X420X25	1	35.6586	4	142.6344
BASE	STF	PL 250*189*8	1	3.0591	2	6.1182
BASE	STF	PL 250*130*8	1	2.1012	2	4.2024
BASE	ANGLE	L100X10	0.5	7.6838	4	30.7352
BASE	ANGLE	L100X10	0.25	3.8419	4	15.3676
BASE	ANCHOR BO	Φ 30	1.1	6.28815	32	201.2208
BASE	TEMP PLATE	PL 40X40X5	1	6.4684	4	25.8736
BASE	NUT 30	NUT 30	1	0.309	128	39.552
BASE	Cable Tray	GI SHEET 1.8 mm	1	58.71	1	58.71
Total weight						524.41KG




Pos.	BENDING DIAGRAM	NO. BO.	UNIT LENGTH	TOTAL LENGTH	UNIT WEIGHT	TOTAL WEIGHT
1		20	12*4	1.35	64.8	2.47
2		10	6*4	2.40	57.6	0.617
3		20	32*2	8.25	528	2.47
4		20	32*2	8.25	528	2.47
5		20	58	1.80	104.4	2.47
6		10	48	0.75	36	0.617
CON. VOL. = 37.7m³ TOTAL WEIGHT (kg) : 3084						22

SOIL CHARAC.: ALLOWABLE BEARING=1.0~2.0 KG/CM2 NORMAL
BAR BENDING SCHEDULE (TYPE AIII - FY=4000kg/cm²)
TYPE 7

- NOTE :
- 1- ALL DIMENSION ARE IN MM.
 - 2- F_c=210 KG/CM² AFTER 28 DAYS ON CYLINDER SPEC.
 - 3- GRADE OF BARS: AIII FOR D<12mm AIII FOR D>12mm
 - 4- COVER ON BARS IS 75 mm.
 - 5- THICKNESS OF LEAN CONCRETE 10cm.

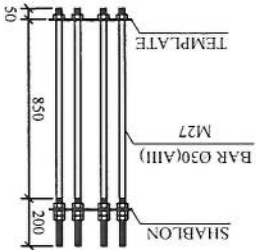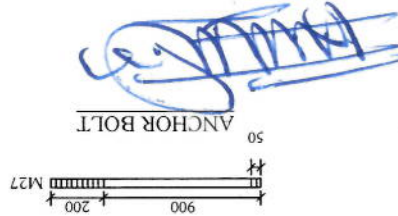

FOUNDATION PLAN

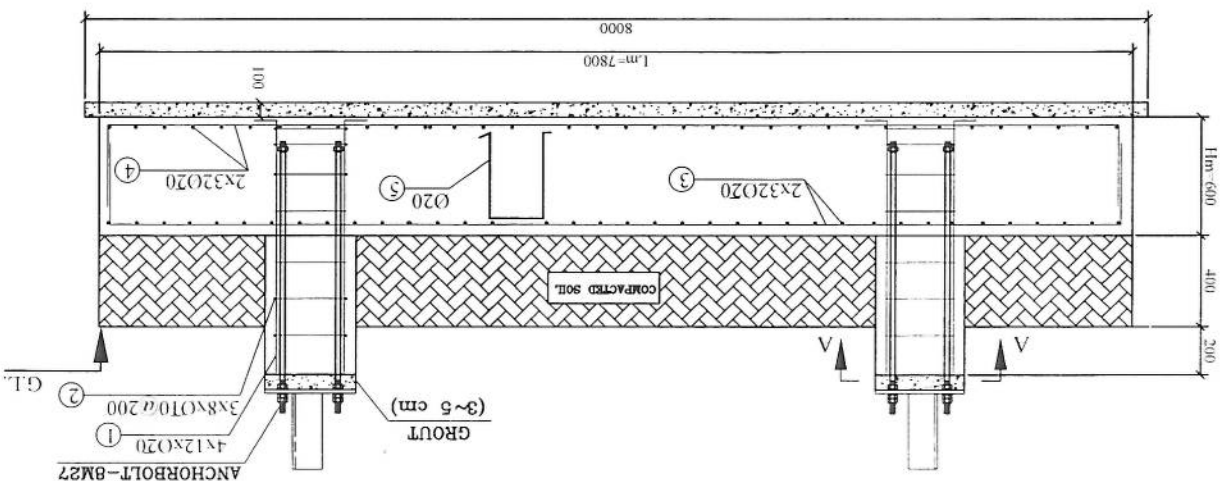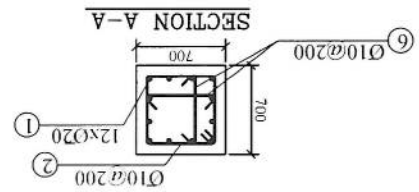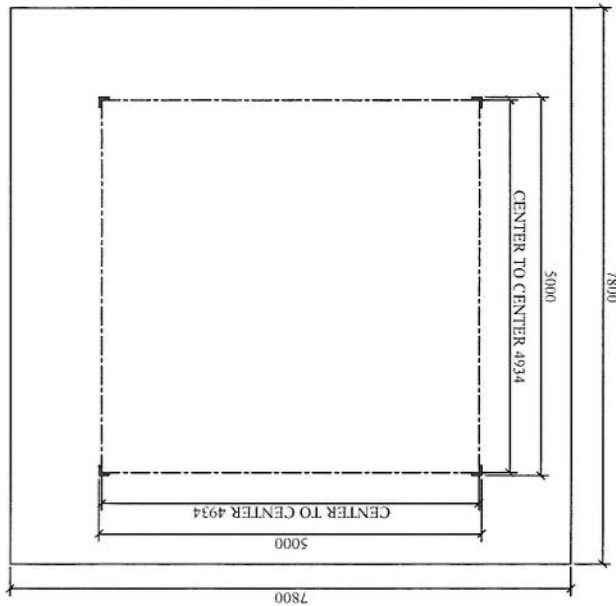





POS	BENDING DIAGRAM	Ø	NO	UNIT	LENGHT	UNIT	WEIGHT	UNIT	WEIGHT	UNIT	WEIGHT	CON. VOL. = 34.4 m³	TOTAL WEIGHT (kg) : 3009
1		10	6	4	2.4	57.6	0.617	36	2.47	225			
2		20	12	4	1.89	90.72	2.47	225	2.47	225			
3		20	32	2	7.64	488.96	2.47	1207.7	2.47	1207.7			
4		20	32	2	7.64	488.96	2.47	1207.7	2.47	1207.7			
5		20	60	2	0.6	123.6	2.47	305.3	2.47	305.3			
6		10	60	0.7	45	0.617	28		0.617	28			

SOIL CHARAC.: ALLOWABLE BEARING = 1.0-2.0 KG/CM² NORMAL
 BAR BENDING SCHEDULE (TYPE AIII - FY = 4000 kg/cm²)
 TYPE 17

- NOTE :
- 1- ALL DIMENSION ARE IN MM.
 - 2- Fc=210 Kg/Cm² AFTER 28 DAYS ON CYLINDER SPEC.
 - 3- GRADE OF BARS: AIII FOR D>12mm
AII FOR D<12mm
 - 4- COVER ON BARS IS 75 mm.
 - 5- THICKNESS OF LEAN CONCRETE 10cm.

[Handwritten signature]

SECTION OF BASE PLATE

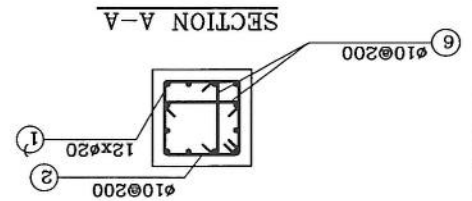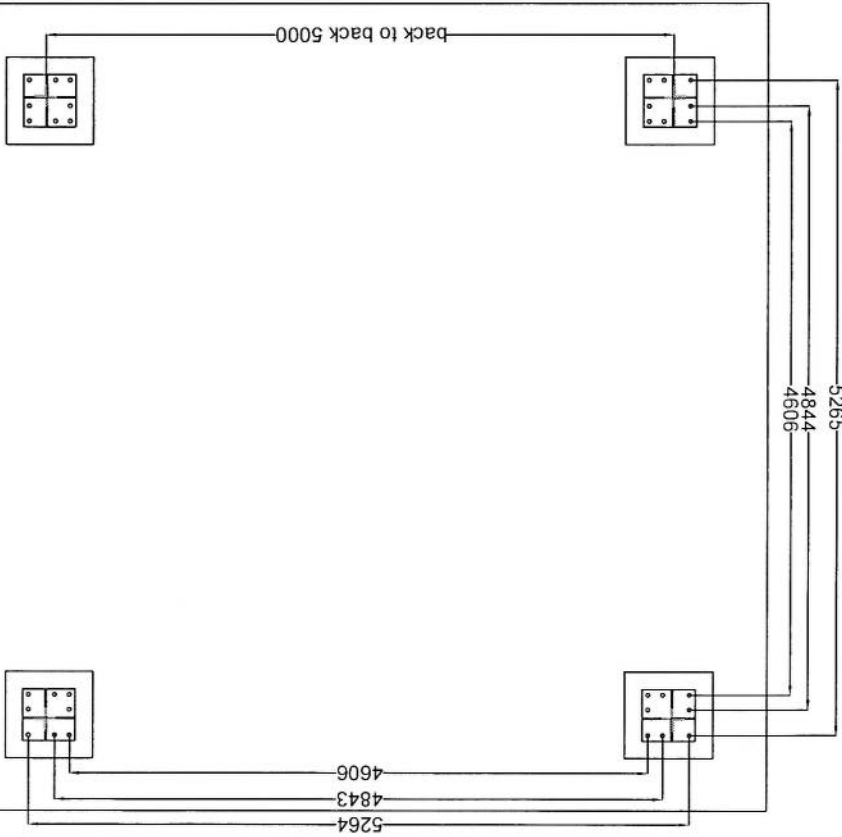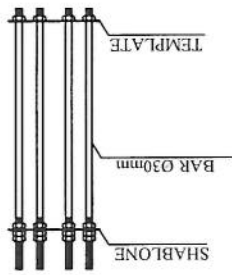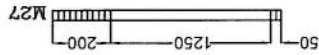

CLIENT: AFGHAN TELECOM	TITLE: APPROVAL DRAWING	CONTRACTOR: SULTAN MANSOOR	DESIGN AND MANUFACTURER: DAKASAZAN KALAN CO.
SCALE: 1:1	DESIGN STAGE: DETAIL DESIGN	FORMAT: A1	DAKASAZAN DWG NO: 001
REV: SH / TOTAL	REV: SH / TOTAL	REV: SH / TOTAL	REV: SH / TOTAL

REVISION RECORDS		تغییرات	
REVISION NO	DATE	تاریخ	توضیحات

LEGEND:		کلید:	

PROJECT TITLE / NO:		عنوان پروژه:	
GSM SITES		موقعیت های GSM	

DRAWING TITLE:		عنوان نقشه:	
40m Tower Grounding System		سیستم ارتداد برای برج 40 متر	

DRAWN BY:		ترسیم کننده:	
CIVIL TEAM			

CHECKED BY:		بررسی کننده:	

APPROVED BY:		تایید کننده:	


SCALE:		مقیاس:	
1:75			

ACTUAL DATE:		تاریخ واقعی:	
10/05/2025			

ISSUE DATE:		تاریخ انتشار:	
DRG.NO: 23			

OWNER:		مالک:	
AFGHAN TELECOM			

Salam Telecommunication Company		شرکت سلام مخابرات افغانستان	
---------------------------------	--	-----------------------------	--

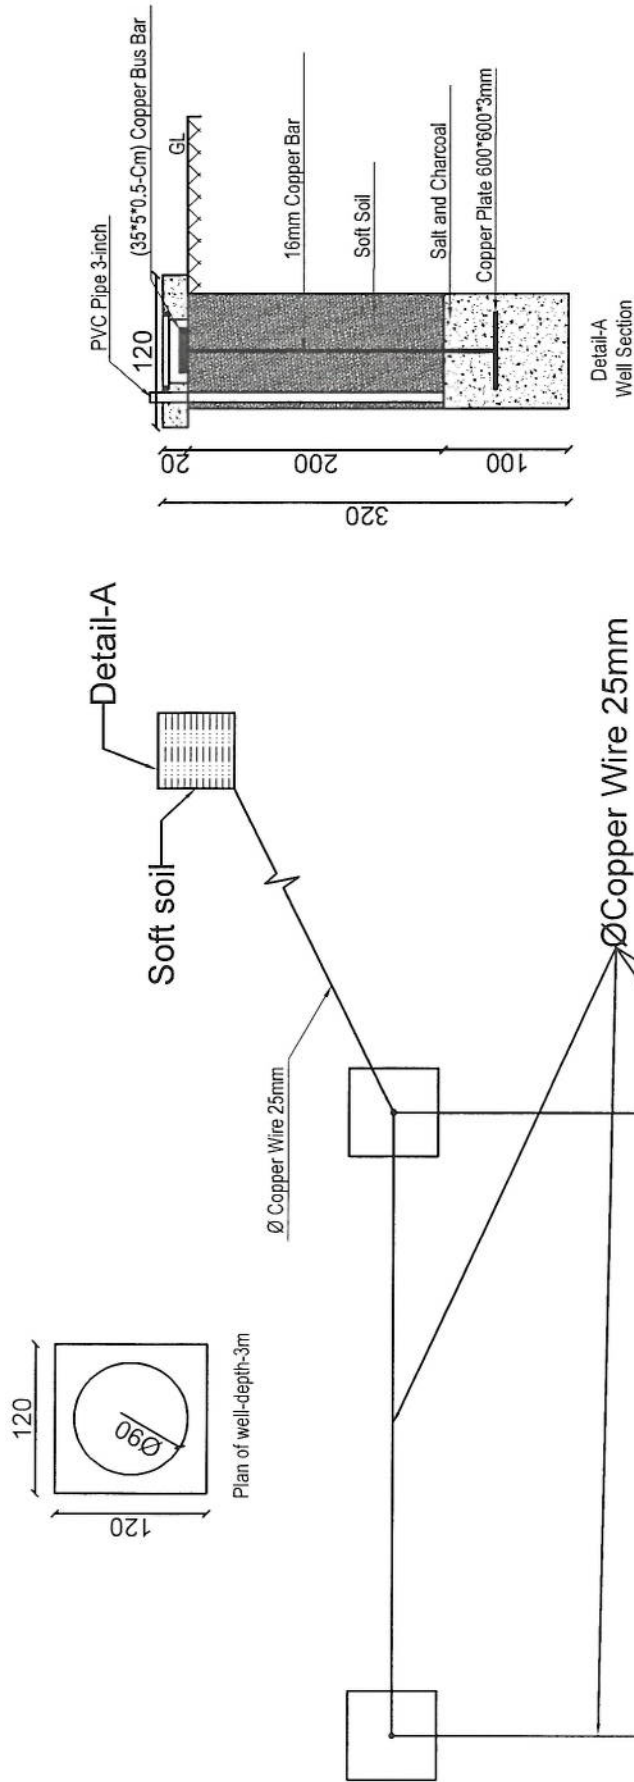

Item List		
Item	Quantity	Dimension
Copper Rod	4	1m*Ø16mm
Copper Rod	1	2m*Ø16mm
Bus Bar	5	35cm*5cm*5mm
Copper Plate	1	60cm*60cm*3mm
Lightning Arrestor	1	1m
Ground Cable	60m	25mm
Uncovered Ground Cable	32m	25mm
Tower Light with photo cell	1	48V DC
Power Cable	50m	2*2mm

4#16mm Copper Rod under the Ground Length 100cm

[Handwritten signature]