

Site ID	KBL024		Candidate						
New Lat	34.483522		New long	69.212878					
Location Name									
کوه بنی حصار District ناحیه هاشم Province کابل									
Type of Property									
Private? ☐ Gov? ☒ Owner Accessable? ☐ N/A ☐									
Property owner contact									
Contract Agreement Negotiated? Yes: ☐ No: ☐ Ongoing: ☐									
Site type									
RT: ☐ GF: ☐									
Land type									
Desert level ☐ Hill ☒ Mountainouse ☐ City ☐ Rural ☐ Rocky ☐									
Access Road available									
Yes: ☐ No: ☐									
Access road needed									
Length "20m": ☐ Width "3m": ☐ بطول ۲۰ متر سړی هموار کړی نیاز دارو									
Needed tower type									
GF: ☐ GM: ☐ RT: ☐									
Needed tower height									
H: ☐ 40m: ☐									
Boundary wall needed									
One side: ☐ 2 sides: ☐ 3 sides: ☐ 4 sides: ☐									
Boundary wall length									
20 X 15 ☐									
Guardroom needed									
Yes: ☐									
Toilet/Washroom									
Yes: ☐									
Wall Fence needed									
RT site: ☐									
Building type									
No of floors: ☐ 0: ☐ N/A: ☐									
Building height									
0m: ☐ N/A: ☐									
RT available area									
General view: ☐ Yes: ☐									
Panoramic (45°) 8 photos: ☐ Yes: ☐									
Access Direction 3Phs: ☐									
Location photo record									
Note:									
انجنیر نور جان الهام، انجنیر عبدالرفیق روحانی، جهت یو طبیعت په صفحه بعدی مزاحمت کړو.									

انجنیر نور جان الهام، انجنیر عبدالرفیق روحانی، جهت یو طبیعت په صفحه بعدی مزاحمت کړو.


به تعداد ۵ بابیه ردمتر سایت اطراف شیر کابل جهت تسهیل اتصال سایت های انگشتری و مشترکین ISP و لایز مورد تأیید رهبری شرکت افغان تیلیکام

SN	SiteID	LAT	LONG	Province	District	Add	Site Service Type	Near End Site ID	Near End Site Distance	Near End Site Traffic 3G+4G (PS) GB Daily Base	Near End Site Traffic 2G+3G (CS) Erling Daily Base	Tower Type	Tower Height
1	KAB006	34.542593	69.10945	Kabul	5th	Afshar Hill	RPT	Multiple sites	N/A	N/A	N/A	GF	50m
2	KAB018	34.491518	69.368155	Kabul	Botkhak	Botkhak Hill	RPT	Multiple sites	N/A	N/A	N/A	GF	40m
3	KAB024	34.483522	69.212878	Kabul	8th	Bene Hera Hill	RPT	Multiple sites	N/A	N/A	N/A	GF	40m
4	KAB038	34.56534	69.098558	Kabul	17th	Sar Kotai	RPT	Multiple sites	N/A	N/A	N/A	GF	40m
5	KAB047	34.451732	69.075788	Kabul	6th	Darul Aman	RPT	Multiple sites	N/A	N/A	N/A	GF	40m
مخابرات هارون محمدی				سید محمد افغان افغانی			حکمت الله ستانکزی			محمد جان روفی			
واری کنده معاونت عملیات پیسیم				رئیس پیسیم			آمر RF BSS			آمر ترانس میسر			

دا چي دا سايت د کابل ولايت بتخاک د غره په سر کي موقیعت لري او راتلونکي کي دا سايت د غټو او وړو ديشونو او د ISP خدماتو درلودلو سره راتلونکي کي د کابل د يوي مرکزي سايت اهميت به ولري چي اضافه تر 50 عدد لينکونه کيدايښي پکي نصب شي او د کابل حلقوي کيدو لپاره پلان شوي دي. نو ددي سايت مساحت بايد اضافه په نظر کي ونيول شي او ټاور بايد هتما 40 متره قوي او مستحکم وواوسي، او د جنراتور لپاره بايد خلاص اطاق او د سولر لپاره هم د پاور د آمريت په همغږي منظم سترکچر په نظر کي ونيول سي. د تخنيکي وسايلو لپاره تو غټ 5x4 کي پوخ او مستحکم اطاق په ۲/۸۰ متر لوړوالي کي ۶۰/۶۰ کي خلاصي کړکي او کيبل تري سره وصل وي او هره کړکي بايد قوي او ولاړ کيبل تري چي د تيکنيشن د ختلو مقاومت ولري بايد نصب شي. او د گرواندينگ مجهز او قوي سيستم ولري.



NORTH
WEST
EAST
SOUTH

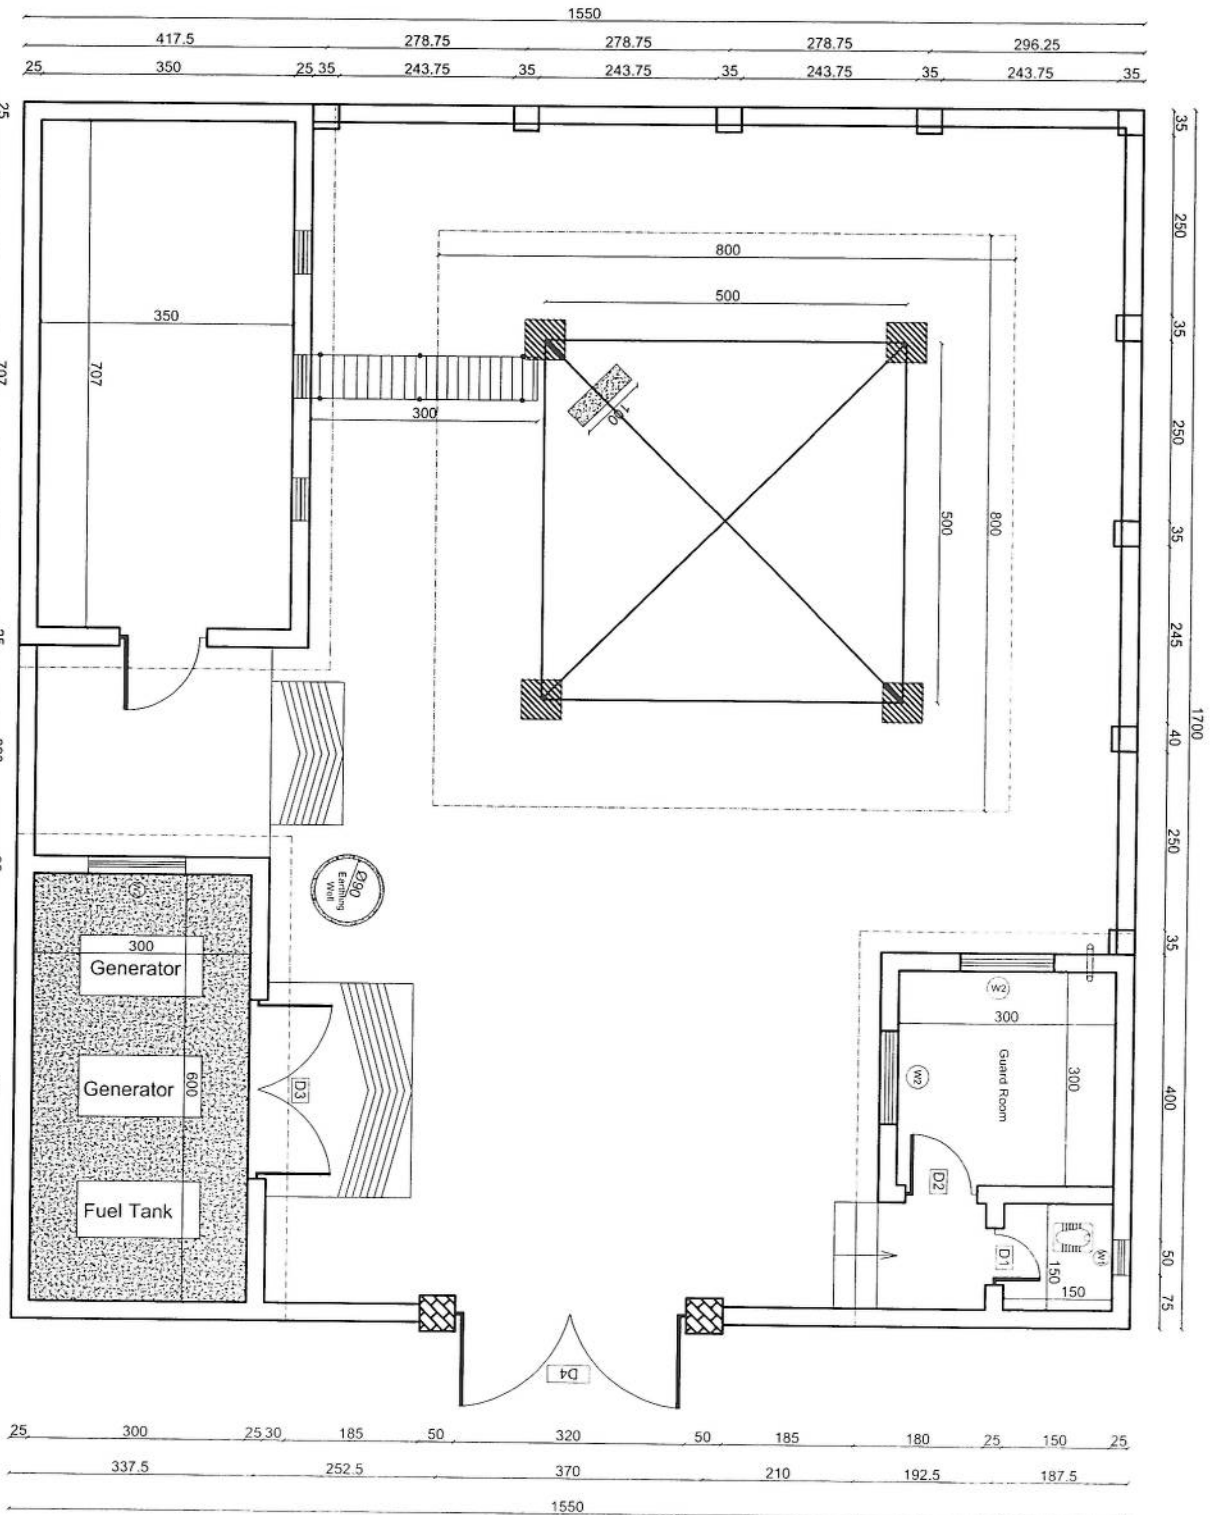

01 SITE PLAN
REF. A101
SCALE: 1:100

REVISION RECORDS

REVISION NO	DATE	DESCRIPTION

LEGEND

W1	WALL
W2	WALL
PROJECT TITLE / NO

GSM SITES

DRAWING TITLE

SITE PLAN

DRAWN BY
CIVIL TEAM

CHECKED BY

APPROVED BY

SCALE: 1:100

ACTUAL DATE: 20/07/2026

ISSUE DATE: 20/07/2026

DRG NO: 01





OWNER: AFGHAN TELECOM

Salam Telecommunication Company
KABUL
AFGHANISTAN

380

790

380

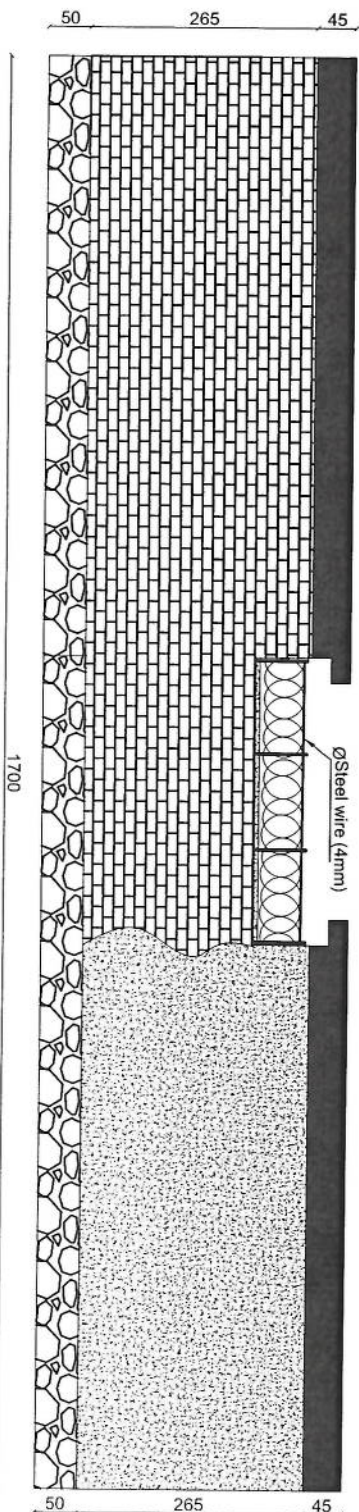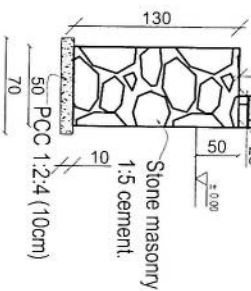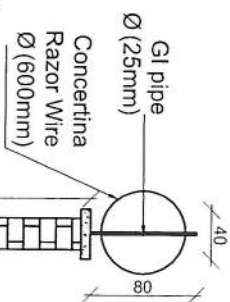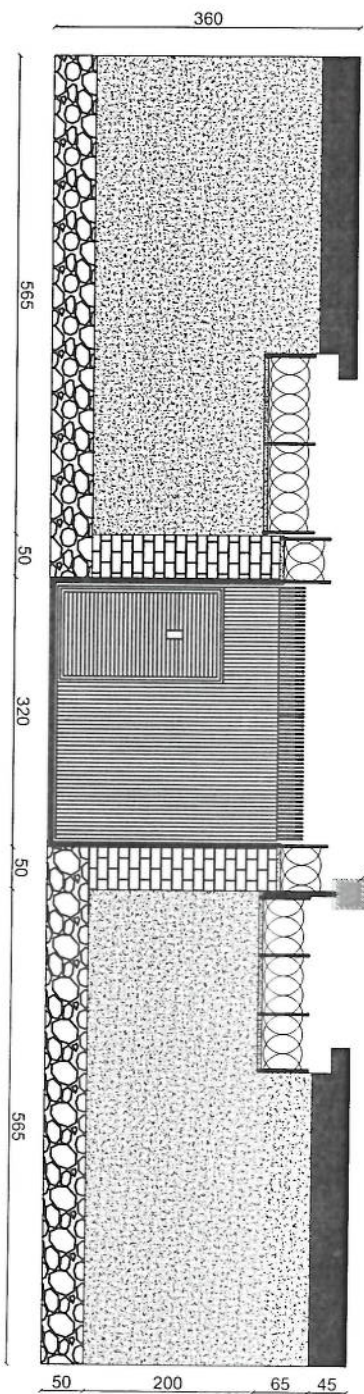

REVISION RECORDS		
NO	DATE	DESCRIPTION

LEGEND	
	STONE MASONRY
	STEEL WIRE MESH (4mm)
	CONCRETE
	PCC

PROJECT TITLE / NO

CSM SITES

موقع های سیم خاردار

DRAWING TITLE

WALL ELEVATIONS & DETAILS

مقطع های دیوار و جزئیات

DRAWN BY:

CIVIL TEAM

CHECKED BY:

APPROVED BY:

SCALE

1:100

ACTUAL DATE

19/07/2020

ISSUE DATE:

DRG NO. 02

OWNER:


ATGHAN TELECOM

Salman Telecommunication Company
KABUL
AFGHANISTAN


WALL ELEVATIONS & DETAILS

02 REF. A102


SCALE: 1:100

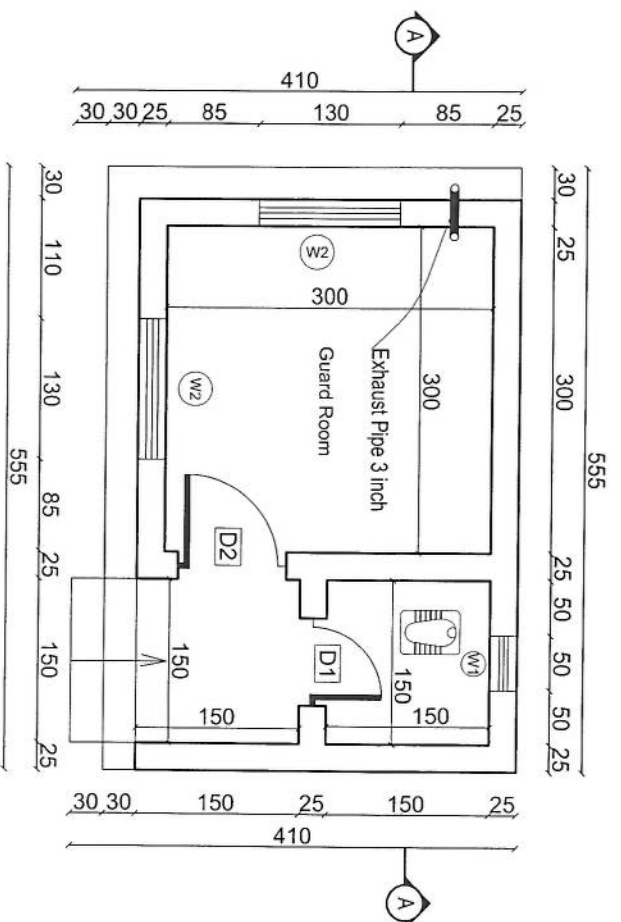


Guard room plan

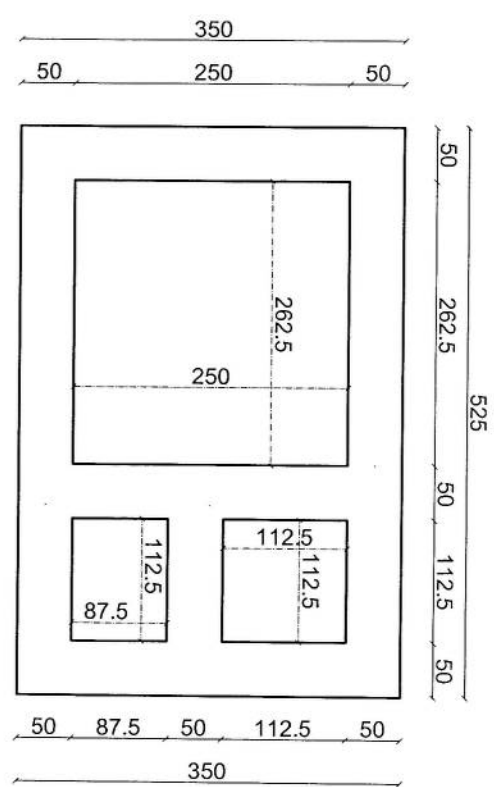

Guard room foundation plan

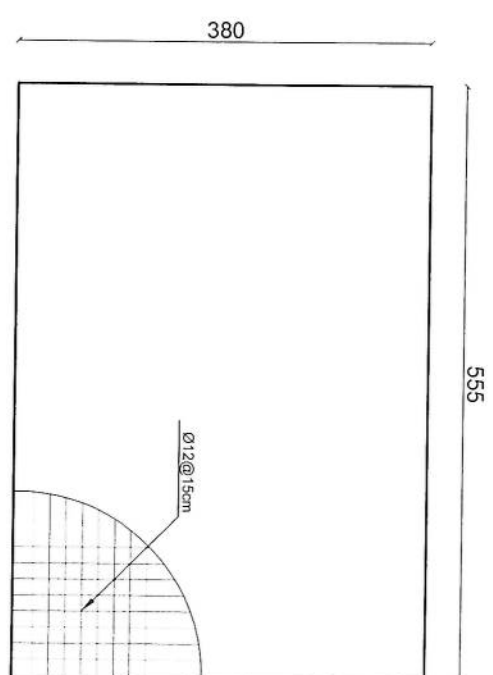



Rebar details of GR roof

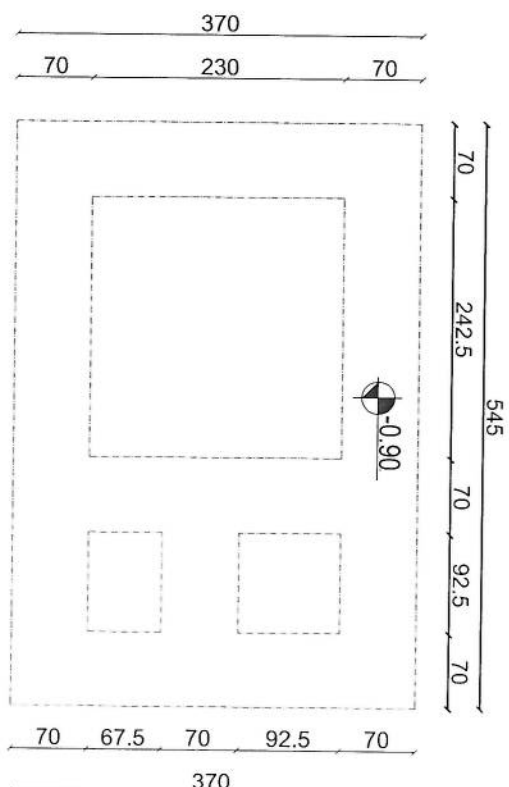


Excavation Plan of GR Foundation

03 REF. A103
GUARD ROOM
SCALE: 1:100
[Signature]

REVISION RECORDS			
NO	DATE	DESCRIPTION	
1			
2			
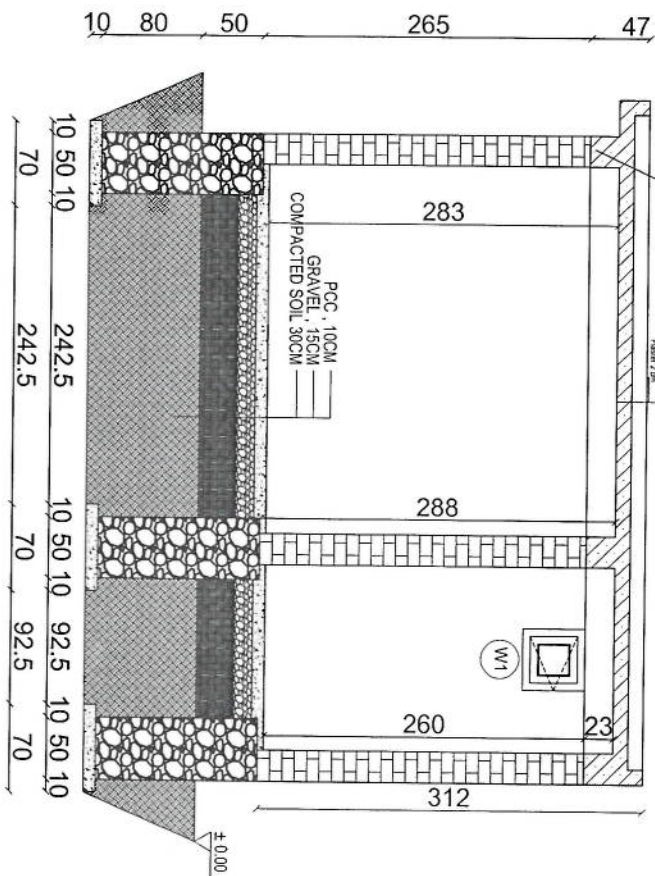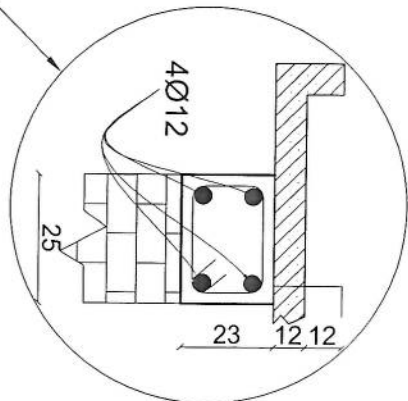

Section AA

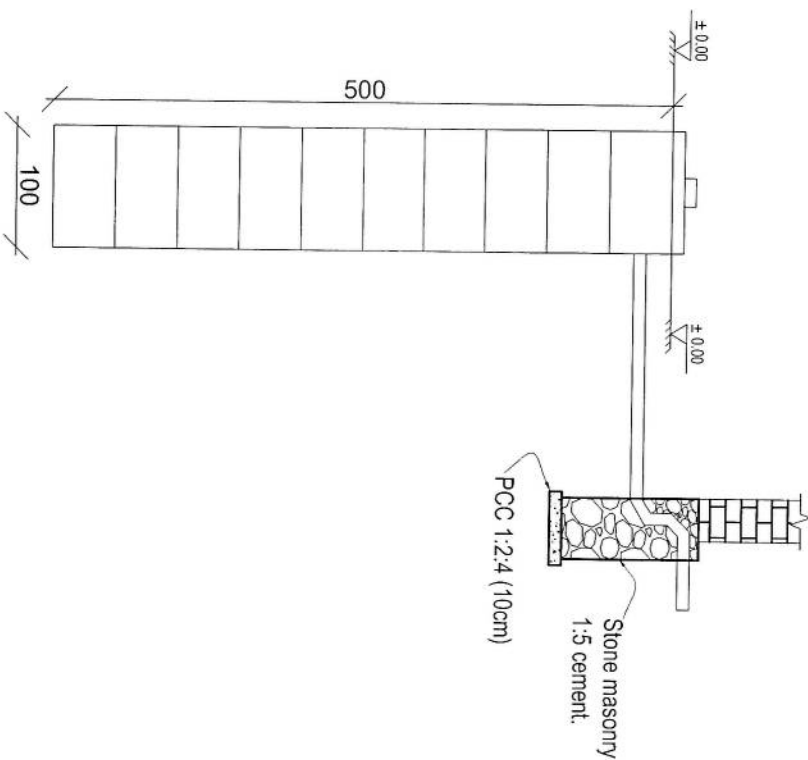

Well for toilet

REVISION RECORDS	
NO	DATE
1	29/07/2026

LEGEND	DESCRIPTION
BRICK (1:1)	BRICK (1:1)
STONE MASONRY	STONE MASONRY
PCC 1:2:4 (10CM)	PCC 1:2:4 (10CM)
GRAVEL	GRAVEL
COMPACTED SOIL	COMPACTED SOIL

W1	WELL
W2	WELL
W3	WELL
W4	WELL
W5	WELL
W6	WELL
W7	WELL
W8	WELL
W9	WELL
W10	WELL

PROJECT TITLE / NO:	GSM SITES
PROJECT NO:	001
PROJECT NAME:	GUARD ROOM & TOILET WELL
PROJECT LOCATION:	AFGHANISTAN
PROJECT DATE:	29/07/2026
PROJECT SCALE:	1:100

DRAWING TITLE	GUARD ROOM & TOILET WELL
SECTION	SECTION
DRAWN BY:	CIVIL TEAM
CHECKED BY:	CIVIL TEAM
APPROVED BY:	CIVIL TEAM

SCALE	1:100
ACTUAL DATE	29/07/2026
ISSUE DATE	29/07/2026
DRG NO	04

OWNER	AFGHAN TELECOM
DESIGNER	AFGHAN TELECOM
CONTRACTOR	AFGHAN TELECOM
CLIENT	AFGHAN TELECOM

APPROVED BY:	CIVIL TEAM
CHECKED BY:	CIVIL TEAM
DRAWN BY:	CIVIL TEAM
CIVIL TEAM	CIVIL TEAM

SCALE	1:100
ACTUAL DATE	29/07/2026
ISSUE DATE	29/07/2026
DRG NO	04

OWNER	AFGHAN TELECOM
DESIGNER	AFGHAN TELECOM
CONTRACTOR	AFGHAN TELECOM
CLIENT	AFGHAN TELECOM

REVISION RECORDS		
Job No. 1000		
REVISION NO	DATE	DESCRIPTION
1	10/1/00	Initial design
2	10/1/00	Revised design
3	10/1/00	Final design

LEGEND:

Figure	Material	Modulus, GPa	Strength, MPa	Strain to failure, %
(a)	Aluminum	70	350	10
(b)	Carbon fiber	230	1500	1.5
(c)	Kevlar	130	1400	3.5
(d)	Fiberglass	70	1000	2.5
(e)	Carbon fiber	230	1500	1.5
(f)	Kevlar	130	1400	3.5
(g)	Fiberglass	70	1000	2.5
(h)	Carbon fiber	230	1500	1.5
(i)	Kevlar	130	1400	3.5
(j)	Fiberglass	70	1000	2.5

DEAN J. D. HUGHES

[illegible]

2000 2001 2002 

$\frac{1}{\sqrt{2}} \begin{pmatrix} 1 & i \\ 0 & 1 \end{pmatrix}$

W4
D5

PROJECT TITLE / NO.:GSM SITES

مجلس شورای اسلامی

--	--

DRAWING TITLE:

TECHNICAL ROOM FLOOR PLAN

100

DRAWN BY: 

CIVIL TEAM

CHECKED BY _____

--	--

APPROVED BY: _____

SCALE: 1:100


4 25	ACTUAL DATE:
	20.10.2018

29 OCT 2020	DRG.NO 09
ISSUE DATE:	

OWNER: 

AFGHAN TELECOM

Salam Telecommunication Company

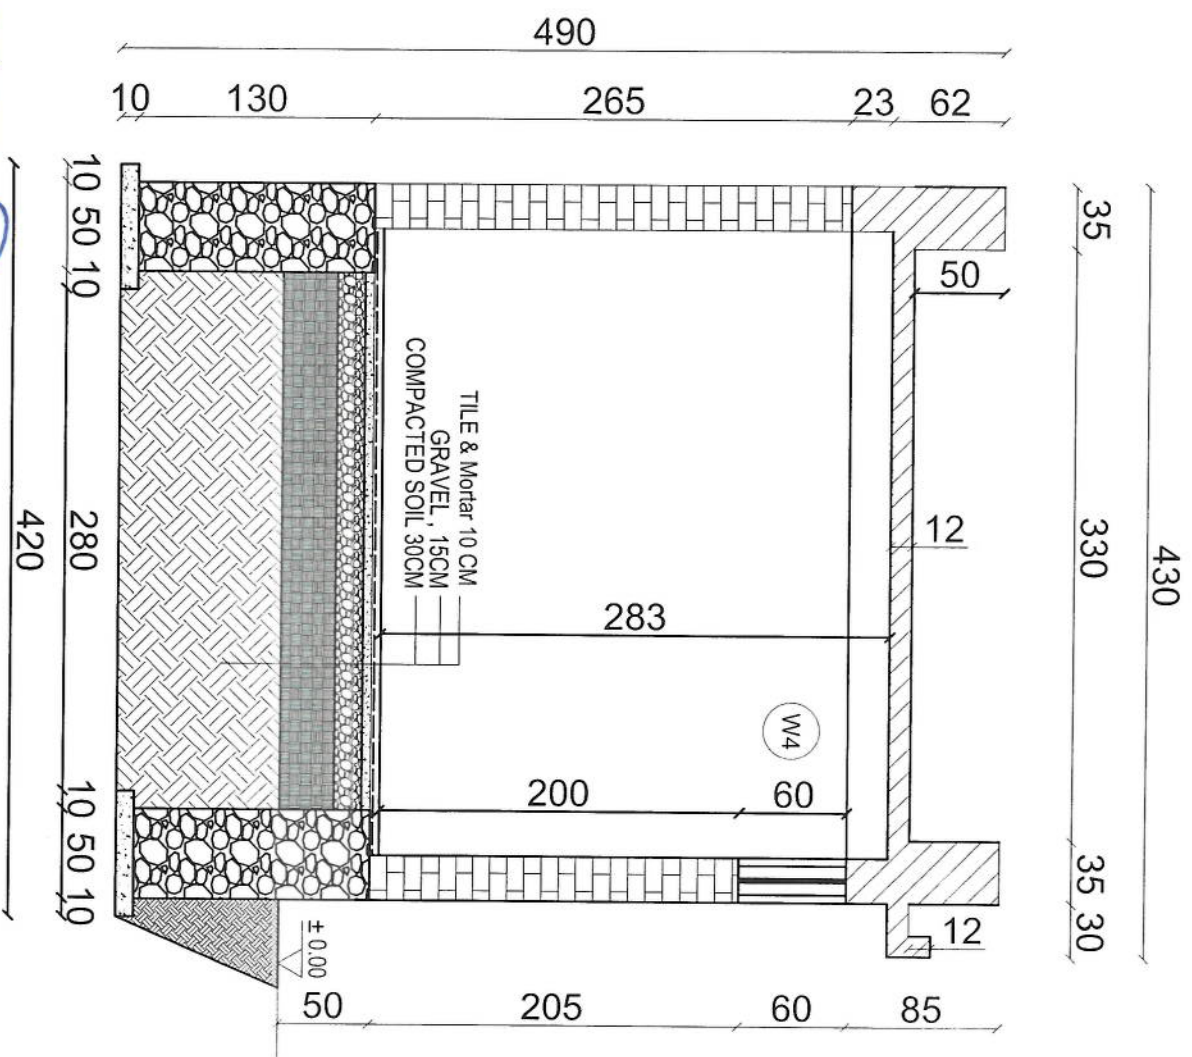


TECHNICAL ROOM SECTION


09	REF. A109
----	-----------

SCALE: 1:25


Section C-C

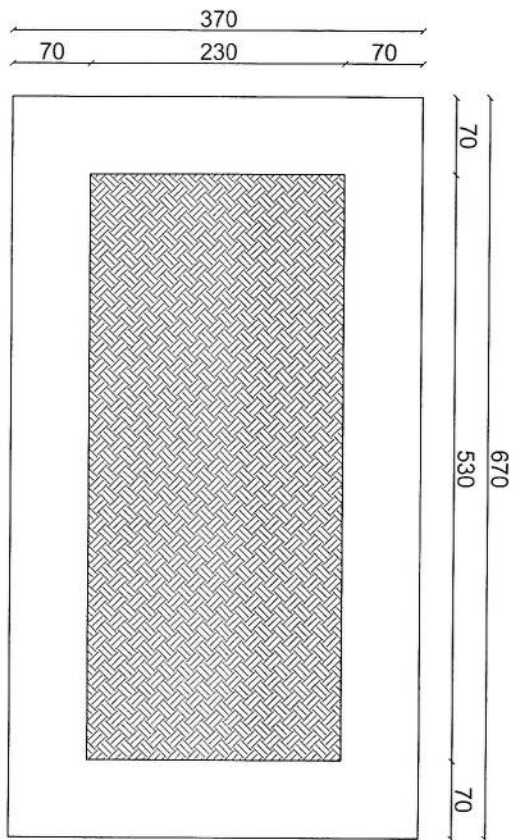

Generator room foundation Excavation plan

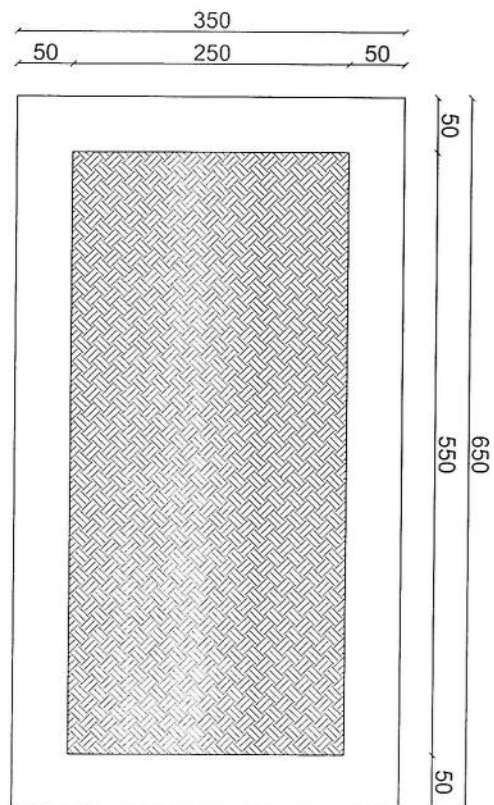

Generator room foundation plan

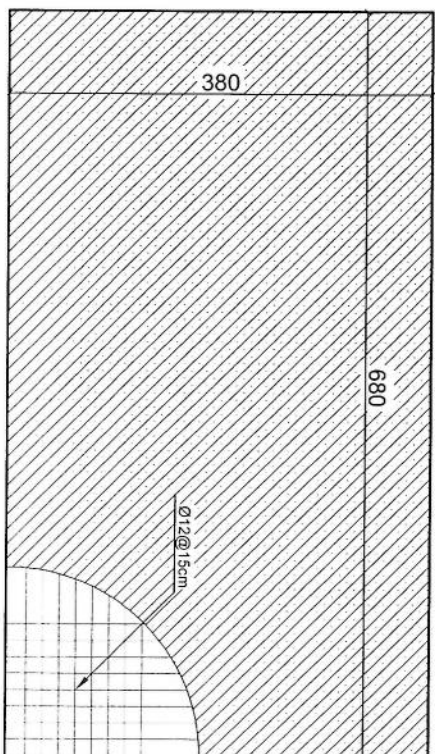

Rebar room Roof plan

05 REF: A105 GENERATOR FOUNDATION

SCALE: 1:100

REVISION RECORDS		
REVISION NO	DATE	DESCRIPTION

LEGEND	
	FOUNDATION
	ROOF
	GENERATOR ROOM
	GENERATOR ROOM
	GENERATOR ROOM
	GENERATOR ROOM
	GENERATOR ROOM
	GENERATOR ROOM
	GENERATOR ROOM
	GENERATOR ROOM

PROJECT TITLE / NO	
GSN SITES	

DRAWING TITLE	
GENERATOR ROOM	

DRAWN BY:	
CIVIL TEAM	

CHECKED BY:	

APPROVED BY:	

SCALE	
1:100	

OWNER:	
AFGHAN TELECOM	

Salam Telecom Company	
KABUL	
AFGHANISTAN	

REVISION RECORDS		
REVISION NO	DATE	DESCRIPTION
1	2010/01/01	Initial design
2	2010/02/01	Revised design
3	2010/03/01	Final design

LEGEND:

Fig. 1. (a) Schematic diagram of the experimental setup. (b) Photograph of the experimental setup.

COMPACT 1300L




W2	W1
2007-2008	2007-2008
2008-2009	2008-2009

10

[illegible][illegible]

DRAWING TITLE:
GENERATOR ROOM

طابق حفره

DRAWN BY:

طابق حفره

CIVIL TEAM

CHECKED BY: _____



APPROVED BY: *J. J. [Signature]*

SCALE:	1:100	DATE:	
ACTUAL DATE:	29/07/2026		

ISSUE DATE:	DRG NO 06
OWNER: AFGHAN TELECOM	10/2/98 - Sema


--	--

Salam Telecomunicaciones Company

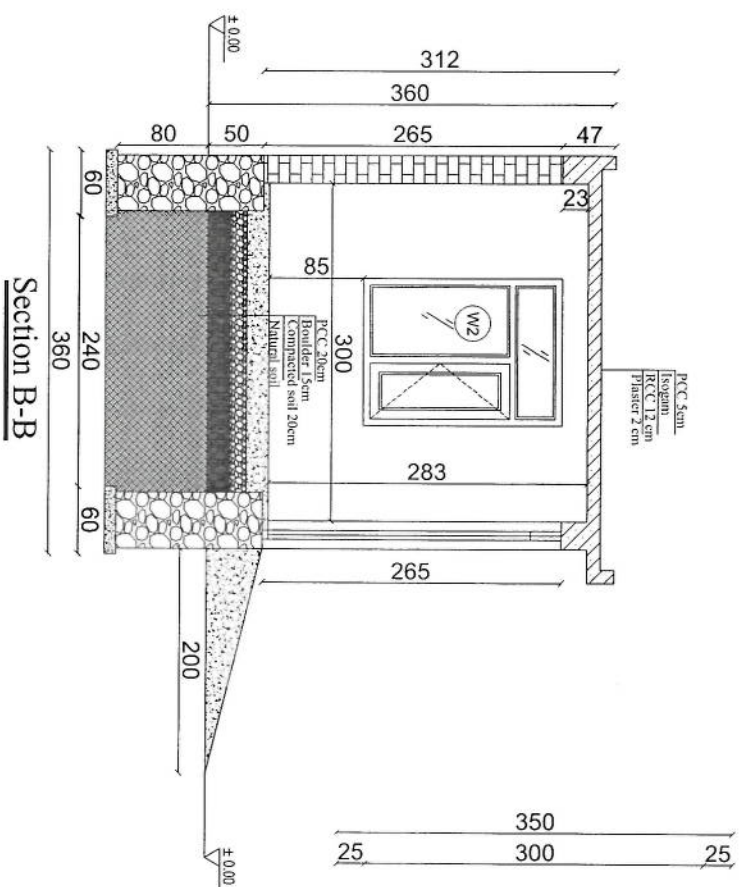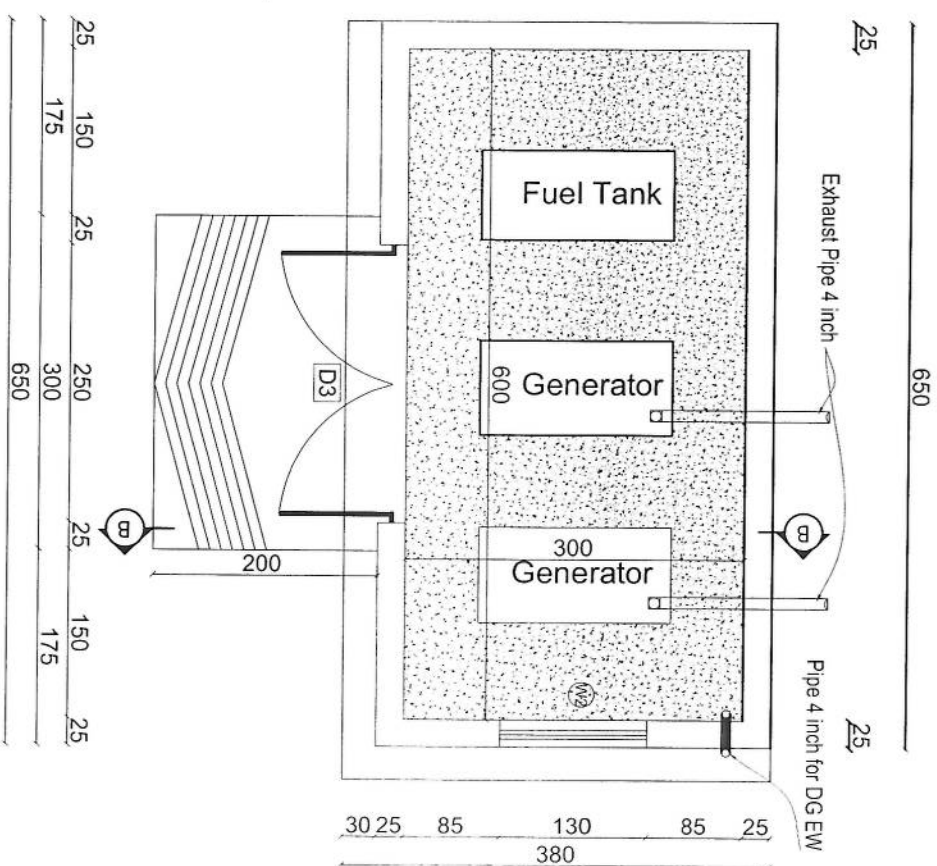


06	REF. A106	SCALE: 1:100	GENERATOR ROOM PLAN & SECTION
----	-----------	--------------	-------------------------------

757	657	50
-----	-----	----

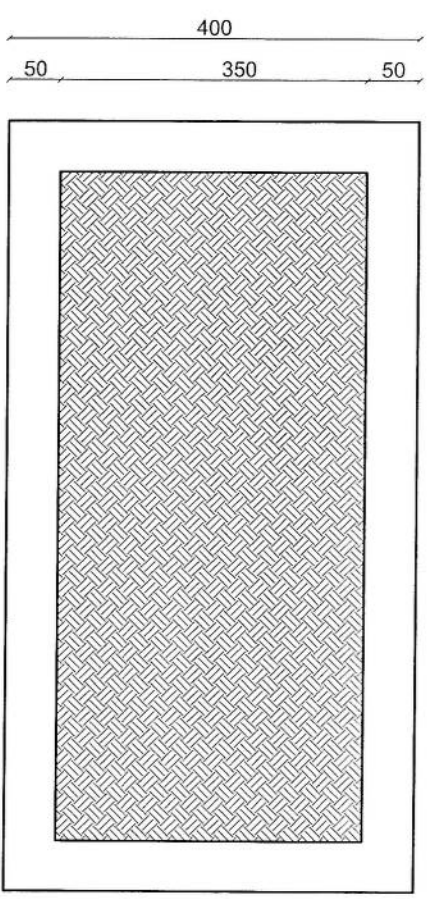

Technical Room foundation plan

777	637	70
-----	-----	----

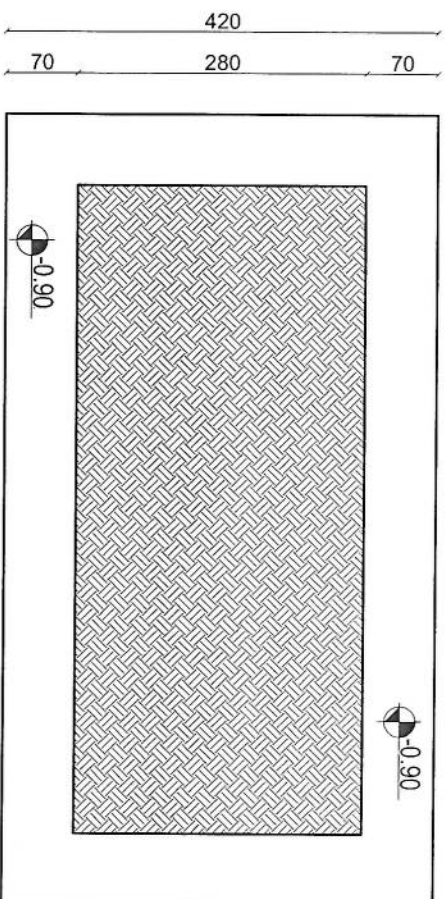

TECHNICAL ROOM FOUNDATION & EXCAVATION PLAN

Technical Room foundation Excavation plan

07 REF: A107

SCALE: 1:100

REVISION RECORDS			
REVISION NO	DATE	DESCRIPTION	

LEGEND	
	FOUNDATION
	EXCAVATION
	COMPACTED SOIL
	WATER TANK
	GROUND LEVEL
	WIND ROSS
	DOOR THRESH

PROJECT TITLE / NO:
GSM SITES
موقع سیم کارت

DRAWING TITLE:
GENERATOR ROOM FOUNDATION & EXCAVATION PLAN
پلان بنی و حفرت اتاق ژنراتور


DRAWN BY:
CIVIL TEAM

CHECKED BY:

APPROVED BY:

SCALE: 1:100
ACTUAL DATE: 29.07.2020
ISSUE DATE: 29.07.2020
DRG NO: 07

OWNER:
AFGHAN TELECOM

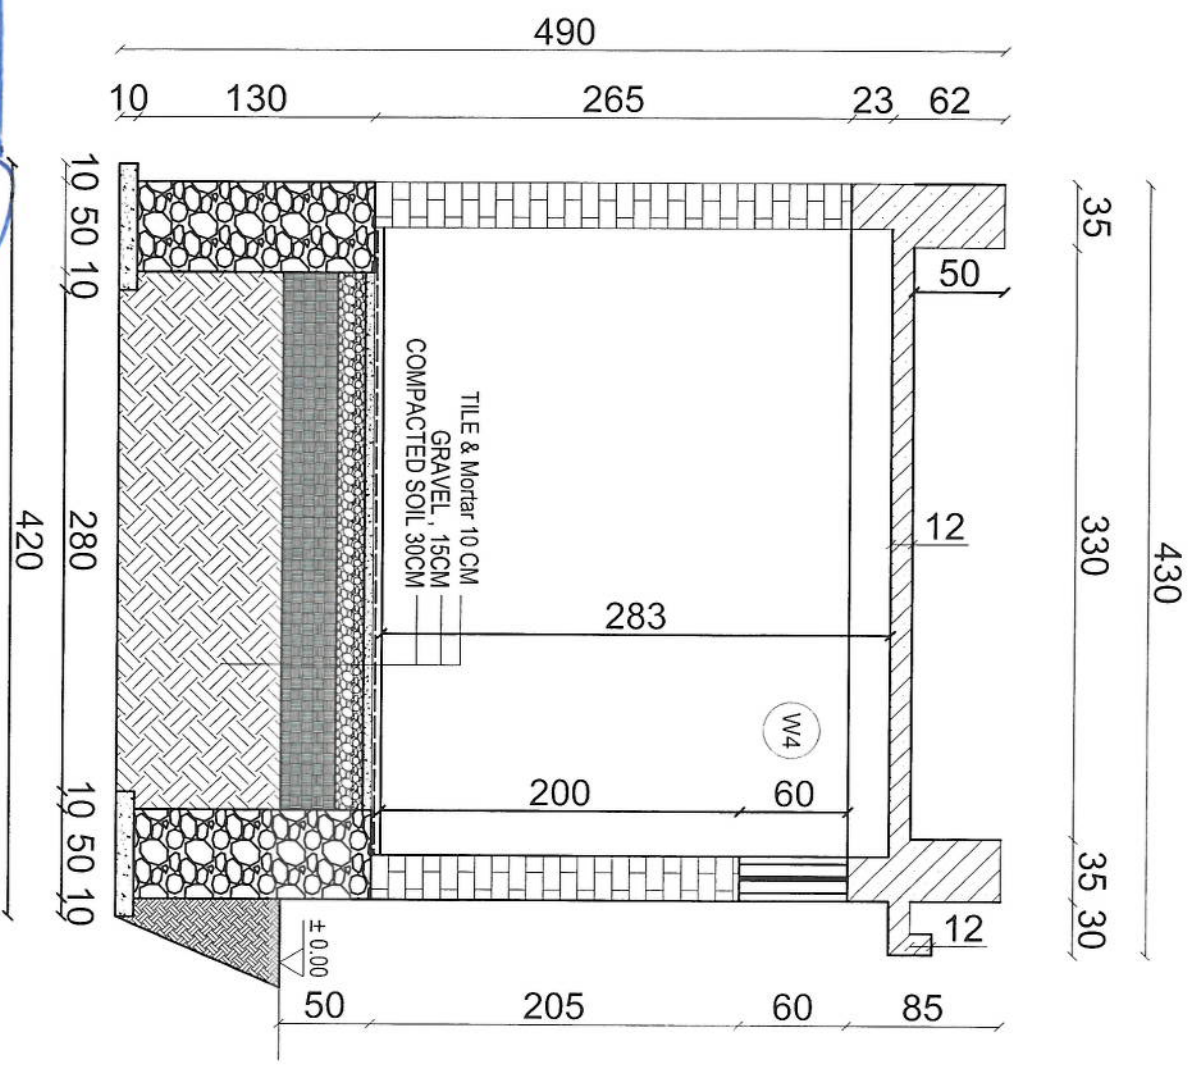

REVISION RECORDS	
REVISION NO	DATE
1	2020/07/25

LEGEND	DESCRIPTION
1:100	GROUND FLOOR
1:200	SECTION
1:500	SECTION
1:1000	SECTION
1:2000	SECTION
1:5000	SECTION
1:10000	SECTION

PROJECT TITLE / NO	DESCRIPTION
09	TECHNICAL ROOM SECTION
01	SECTION
02	SECTION
03	SECTION
04	SECTION
05	SECTION
06	SECTION
07	SECTION
08	SECTION
09	SECTION
10	SECTION

DRAWING TITLE	DESCRIPTION
TECHNICAL ROOM SECTION	SECTION
09	SECTION
01	SECTION
02	SECTION
03	SECTION
04	SECTION
05	SECTION
06	SECTION
07	SECTION
08	SECTION
09	SECTION
10	SECTION

DRAWN BY	DESCRIPTION
09	SECTION
01	SECTION
02	SECTION
03	SECTION
04	SECTION
05	SECTION
06	SECTION
07	SECTION
08	SECTION
09	SECTION
10	SECTION

CHECKED BY	DESCRIPTION
09	SECTION
01	SECTION
02	SECTION
03	SECTION
04	SECTION
05	SECTION
06	SECTION
07	SECTION
08	SECTION
09	SECTION
10	SECTION

APPROVED BY	DESCRIPTION
09	SECTION
01	SECTION
02	SECTION
03	SECTION
04	SECTION
05	SECTION
06	SECTION
07	SECTION
08	SECTION
09	SECTION
10	SECTION

SCALE	DESCRIPTION
1:25	SECTION
1:50	SECTION
1:100	SECTION
1:200	SECTION
1:500	SECTION
1:1000	SECTION
1:2000	SECTION
1:5000	SECTION
1:10000	SECTION

OWNER	DESCRIPTION
09	SECTION
01	SECTION
02	SECTION
03	SECTION
04	SECTION
05	SECTION
06	SECTION
07	SECTION
08	SECTION
09	SECTION
10	SECTION

ISSUE DATE	DESCRIPTION
25/07/2020	SECTION
26/07/2020	SECTION
27/07/2020	SECTION
28/07/2020	SECTION
29/07/2020	SECTION
30/07/2020	SECTION
31/07/2020	SECTION
01/08/2020	SECTION
02/08/2020	SECTION
03/08/2020	SECTION

09
REF: A109
TECHNICAL ROOM SECTION

SCALE: 1:25

Section C-C

REVISION RECORDS		
REVISION NO	DATE	DESCRIPTION
1	10/1/80	Initial design
2	10/1/80	Revised design
3	10/1/80	Final design

LEGEND:

- POLYMER SOLUTION
- POLYMER FILM
- SUBSTRATE

0.1 cm

PROJECT TITLE / NO. _____

GSM SITES _____

$\Delta T_{\text{air}} = \Delta T_{\text{air}} - T_{\text{air}}$

TECHNICAL ROOM FLOOR PLAN


DRAWN BY:
 CIVIL TEAM

10

APPROVED BY:	<i>J. Johnson</i>
SCALE:	1/25
ACTUAL DATE:	29/07/2026
ISSUE DATE:	DRG. NO. 10




OWNER:
AFGHAN TELECOM

Salam | Salam Telecommunication Company
 ٤٤٤ ٥٥٥ ٦٦٦
 A.S. 111 222 333




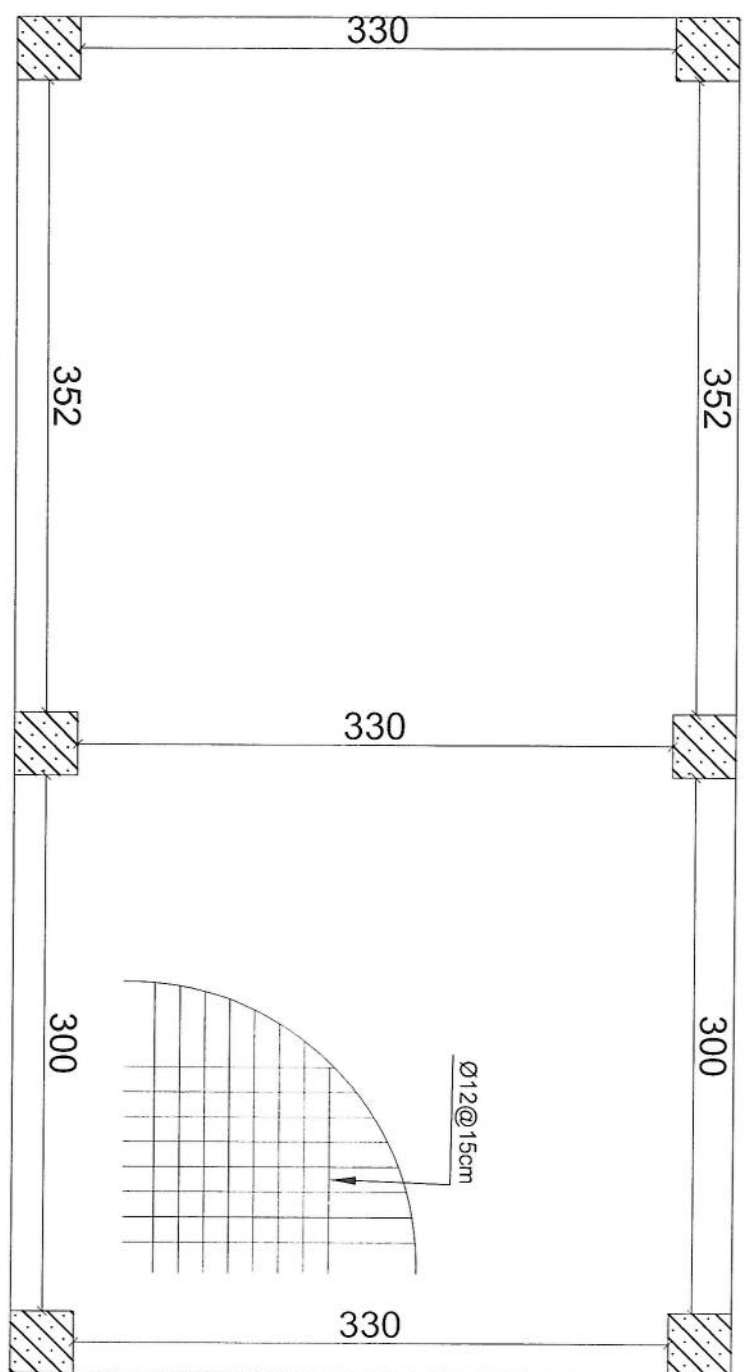


Technical Room Roof and solar foundation plan


 MARY ANN
 LER FOUNDATION PLAN

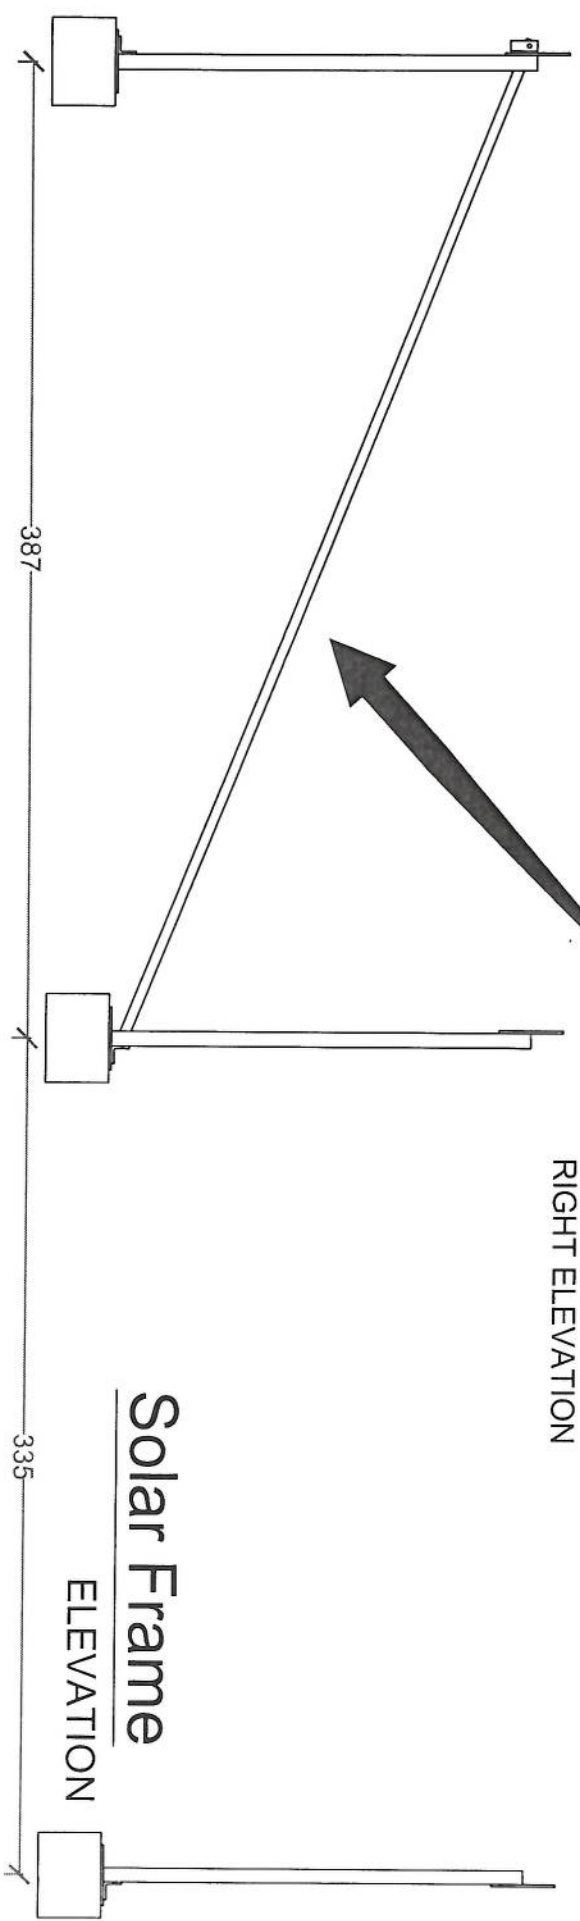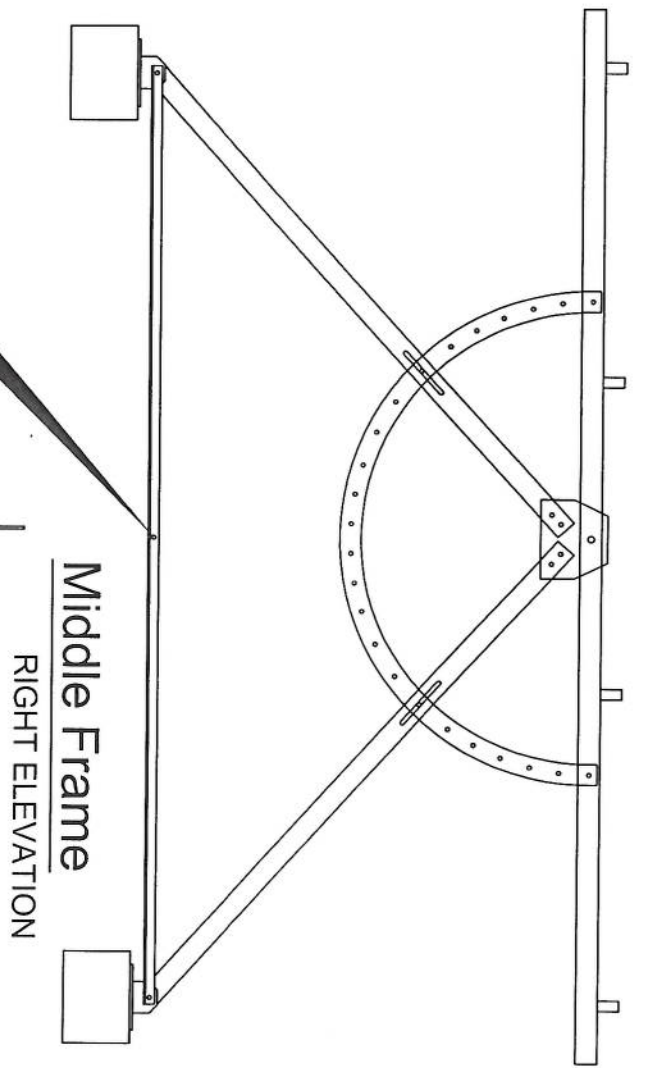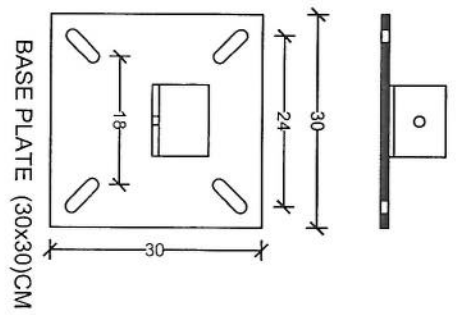

Handwritten signature

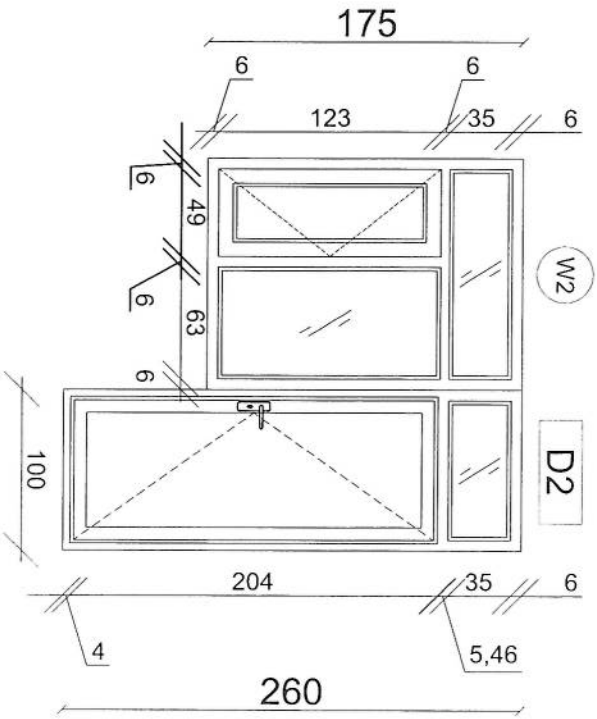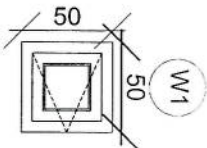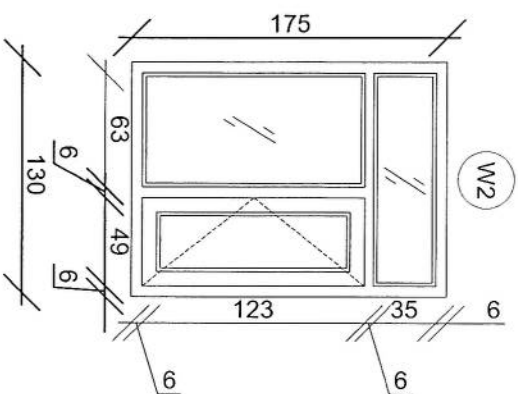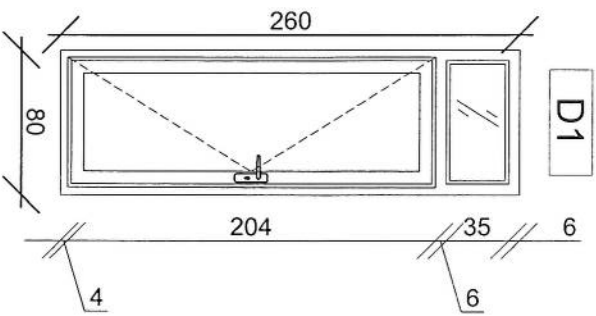

11 REF. A111 DOORS & WINDOWS DETAILS-01 SCALE: 1:25

REVISION RECORDS	
NO.	DESCRIPTION

LEGEND

001	DOOR & WINDOW DETAILS
002	DOOR & WINDOW DETAILS
PROJECT TITLE / NO.
GSM SITES

DRAWING TITLE:
DOORS & WINDOWS DETAILS

DRAWN BY:
CIVIL TEAM




CHECKED BY:

APPROVED BY:

SCALE:
1:25
ACTUAL DATE:
08/07/2025
ISSUE DATE:
DRG NO: 11

OWNER:
AFGHAN TELECOM

Salman Telecommunication Company
KABUL
AFGHANISTAN

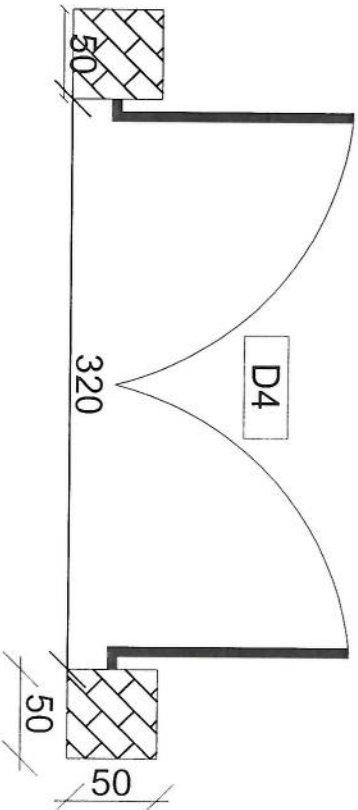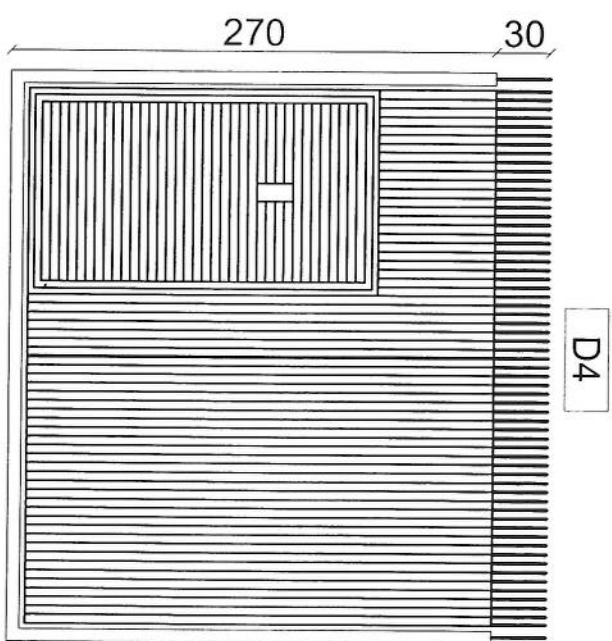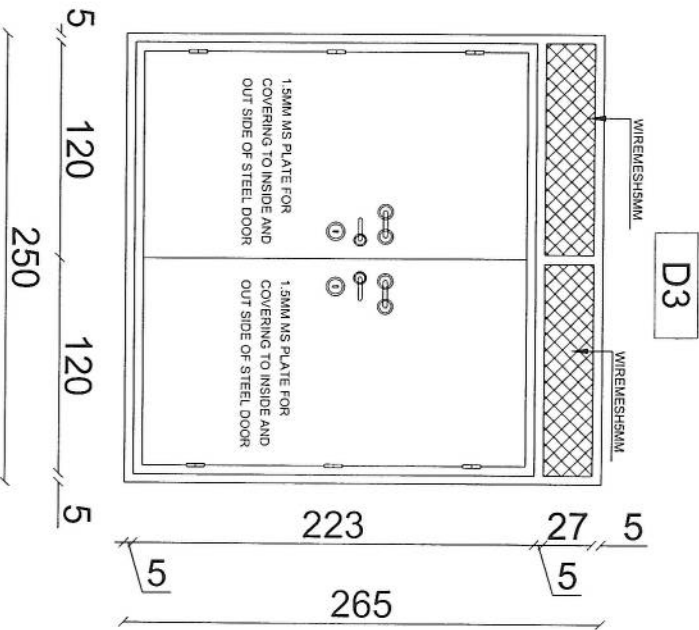

REVISION RECORDS			
NO	DATE	DESCRIPTION	
1	2020/07/20	DOOR & WINDOW DETAILS	

LEGEND	
DOOR	DOOR
WINDOW	WINDOW

PROJECT TITLE / NO	
DOOR & WINDOW DETAILS	
DRAWING TITLE	
DOOR & WINDOW DETAILS	
DRAWN BY:	
CIVIL TEAM	
CHECKED BY:	
APPROVED BY:	

SCALE:	
1/25	
ACTUAL DATE:	
20/07/2020	
ISSUE DATE:	
20/07/2020	
OWNER:	
AFGHAN TELECOM	

G

F

E

D

C

B

A



Handwritten signature in blue ink.

SUTAN MASHOOM
CONSULTING & ENGINEERING SERVICES

TOWER TYPE "AK1"

LATTICE Tower:40m
Loading-EPA=10 -Wind speed 160km/h

A

B

C

D


E

F

G

LATTICE Tower:40m
Loading-EPA=10 -Wind speed 160km/h
APPROVAL DRAWING
TOWER TYPE "AK1"

TOTAL WEIGHT IN 40 M G.F TOWER		
BLOCK NO.	BLOCK HEIGHT (M)	WEIGHT
BLOCK 1	6	705.96 Kg
BLOCK 2	4	473.02 Kg
BLOCK 3	6	650.17 Kg
BLOCK 4	6	938.12 Kg
BLOCK 5	6	1036.82 Kg
BLOCK 6	6	1267.39 Kg
BLOCK 7	6	1508.92 Kg
LADDER		740.09 Kg
SUPPORTER		161.29 Kg
BASE		524.41 Kg
TOTAL		8006.20 Kg

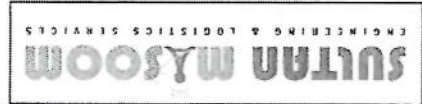


[Handwritten signature in blue ink]

G T F D C B A

RED	WHITE	RED	WHITE	RED
-----	-------	-----	-------	-----

40M TOWER VIEW

BLOCK 7 BLOCK 6 BLOCK 5 BLOCK 4 BLOCK 3 BLOCK 2 BLOCK 1

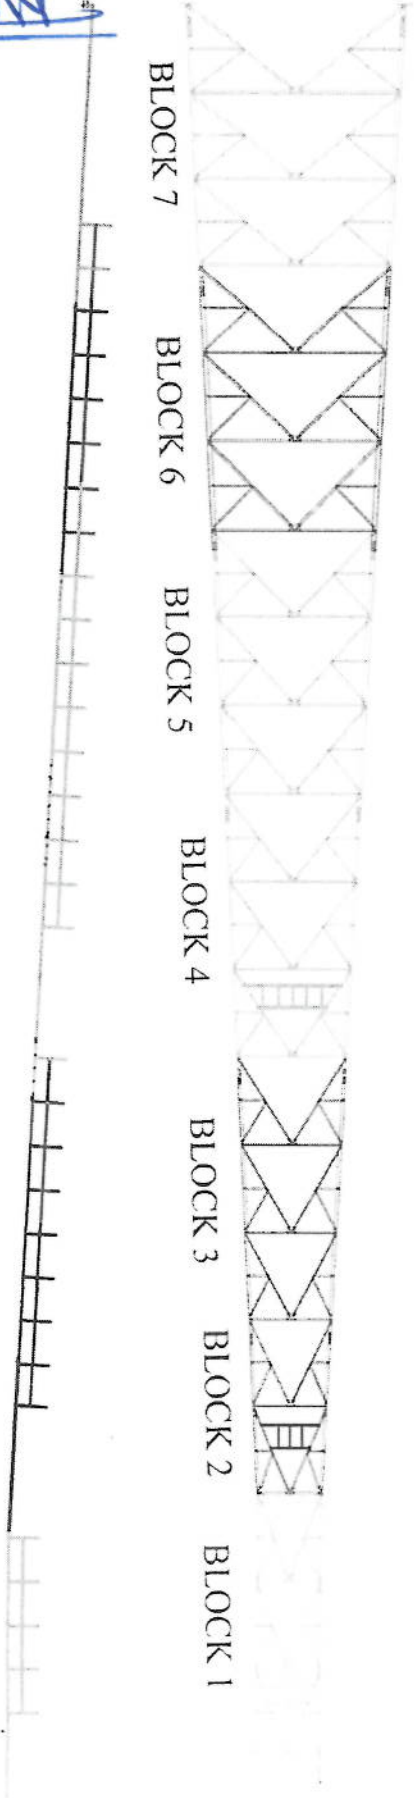


[Handwritten signature]

SCALE: 1/100	
DESIGN: SK	
DRAWN: SK	
CHECKED: SK	
APPROVED: SK	
DATE: 10/10/20	
PROJECT: 40-160-EPA10(AK1-40m)	
CONTRACTOR: SUTUN MYSOOM	
FOR TOWER TYPE 40-160-EPA10(AK1-40m)	
APPROVAL DRAWING	
AFGHAN TOWER	
CLIENT: SUTUN MYSOOM	
LOGISTICS & SERVICES	

A B C D E F G

BLOCK 1

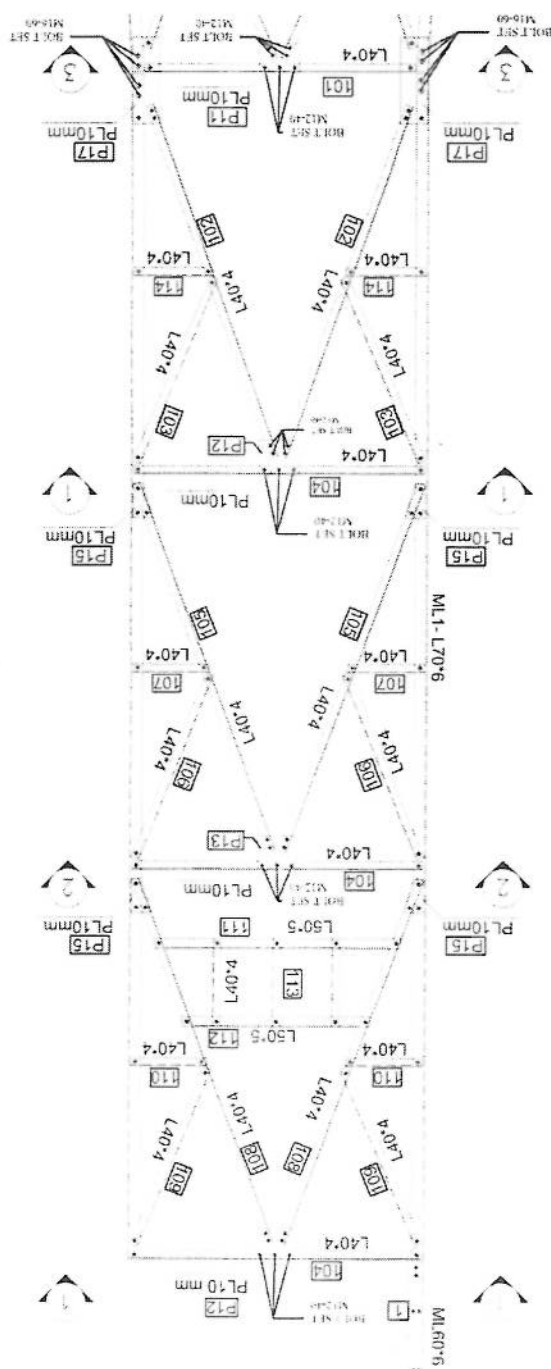


G
F
E
D
C
B
A

Block	Mark	Description	Length	WEIGHT	Qty	Total Weight
B1.2	M1.2	L70X6	4.005	26.0296965	4	104.118786
B1.2	201	L40X4	2.303	5.662951	8	45.354368
B1.2	202	L40X4	1.083	2.6660211	8	21.3281688
B1.2	203	L40X4	0.425	1.0462225	8	8.36978
B1.2	204	L40X4	1.69	4.160273	4	16.641092
B1.2	205	L40X4	2.32	5.711144	8	45.689152
B1.2	206	L40X4	1.115	2.7447955	8	21.958364
B1.2	207	L40X4	0.37	0.910829	8	7.286632
B1.2	209	L50X5	0.96	3.688224	4	14.752896
B1.2	210	L50X5	1.38	5.301822	4	21.207288
B1.2	211	L40X4	0.585	1.440945	12	17.281134
B1.2	S201	L50X5	0.877	3.3693463	3	10.1080389
B1.2	S202	L50X5	0.519	1.9939461	4	7.9757844
B1.2	S203	L50X5	0.579	2.2244601	2	4.4489202
B1.2	L201	L50X5	1.723	6.6195937	1	6.6195937
B1.2	L202	L50X5	1.723	6.6195937	3	19.8587811
B1.2	Washer	PL100X40X8	1	0.2575	10	2.575
B1.2	Hot Set	M16-60	1	0.16274	32	5.20768
B1.2	Hot Set	M12-40	1	0.06798	304	20.66992
B1.2	P21	PL130*60*10	1	1.0009	8	8.4872
B1.2	P22	PL119*110*10	1	1.5533	8	12.4424
B1.2	M22	L60X6	0.32	1.769952	4	7.079808
B1.2	MESH	HEAVY MESH	2.5	28.325	1	28.325
B1.2	WASHER		1	0.008446	336	2.837856
						473.02 kg



PROFILES GRADE LEGEND

- 1-L=ST37
- 2-ML=ST50
- 3-HT=ST52
- 4-ALL JOINT PLATES ARE ST52

SECTION 4-4

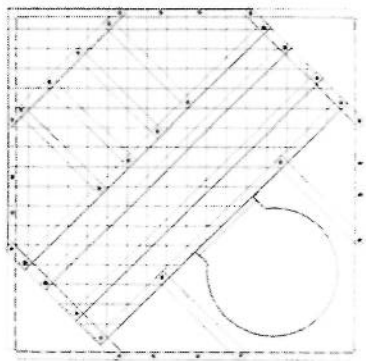


SECTION 4-4


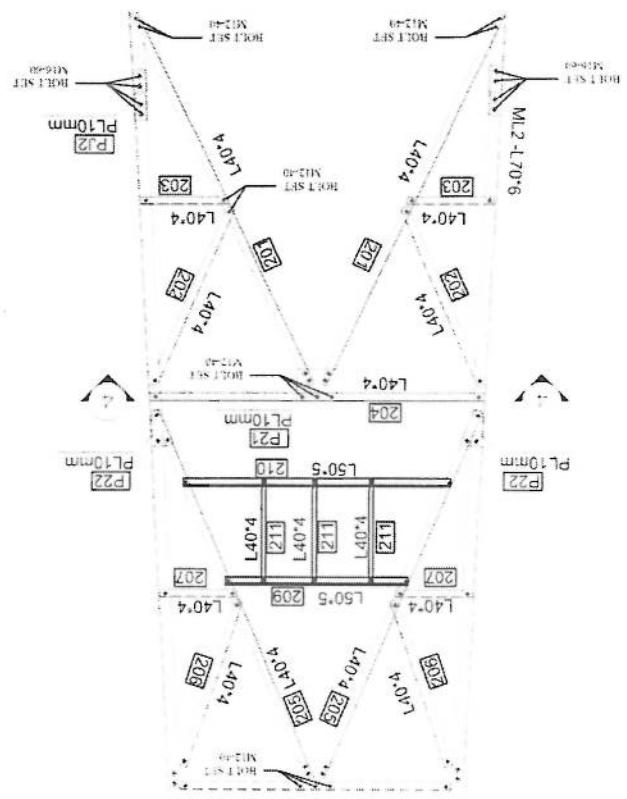
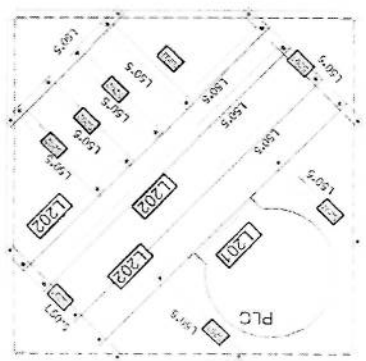


NOT:
1 ALL BOLT SET IN BRACING ARE M12-40
2 ALL BOLT SET IN MAIN LGS AND JOINT ARE M16-60
3 ALL PLATE AND JOINT PLATE ARE PLATE 100mm

Block	Mark	Description	Length	WEIGHT	Qty	Total Weight
B13	N13	L80*7	6	51.9738	4	207.8952
B13	S01	L40*4	2.386	5.2505312	4	21.0021248
B13	S02	L40*4	2.122	5.223724	4	20.8949056
B13	S03	L40*4	1.925	4.7387725	4	18.95509
B13	S04	L40*4	2.063	5.5708271	4	22.2833084
B13	S05	L40*4	1.208	2.7225566	4	11.2902264
B13	S06	L40*4	0.573	1.4205541	4	5.6822164
B13	S07	L40*4	1.23	5.485951	4	21.943804
B13	S08	L40*4	1.086	2.6754052	4	10.7016208
B13	S09	L40*4	0.506	1.2048542	4	4.8194168
B13	S10	L40*4	2.185	5.3756445	4	21.502578
B13	S11	L40*4	1.051	2.6118637	4	10.4474548
B13	S12	L40*4	0.479	1.1768805	4	4.707522
B13	S13	L40*4	1	2.0709	4	8.2836
B13	N13	L200*160*10	0.30	2.078778	4	8.315112
B13	P13	L200*160*10	1	3.2003	4	12.8012
B13	P14	L200*160*10	1	3.2003	4	12.8012
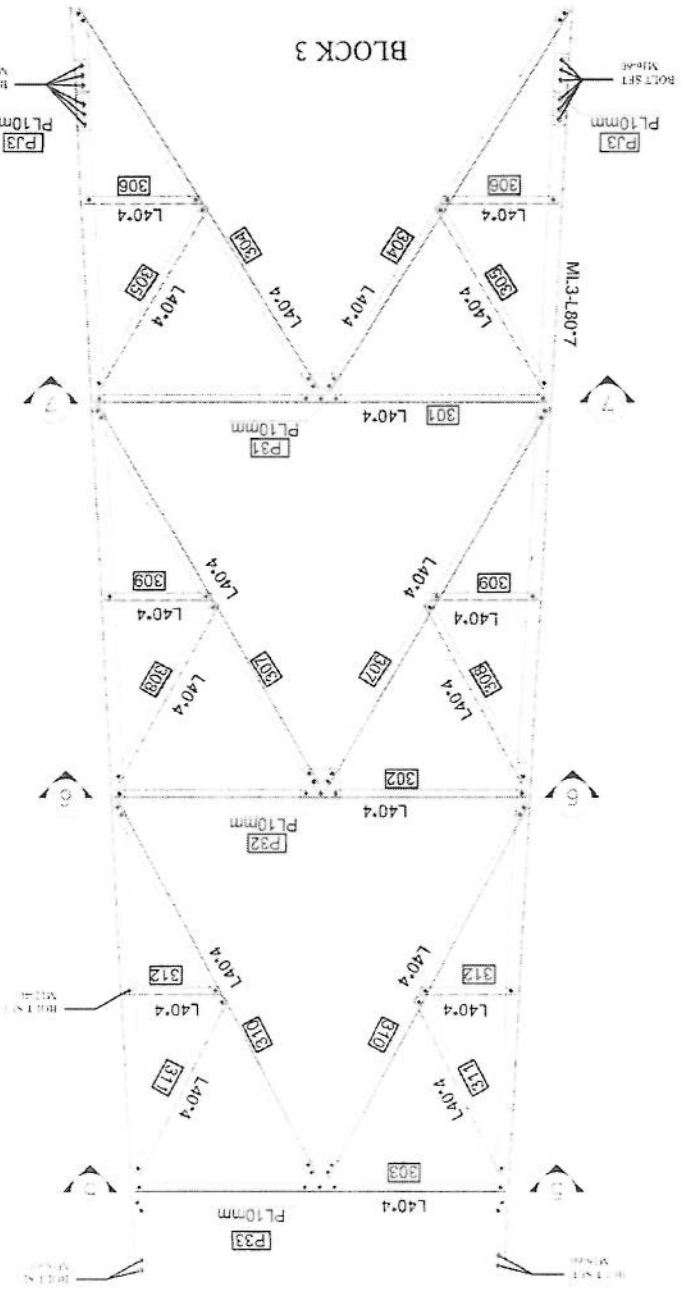

NOTE
1 ALL BOLT SETTING BRACING ARE M12-40
2 ALL BOLT SETTING MAIN LEGS AND JOINT ARE M16-60
3 ALL PLATE AND JOINT PLATE ARE PLATE 10mm

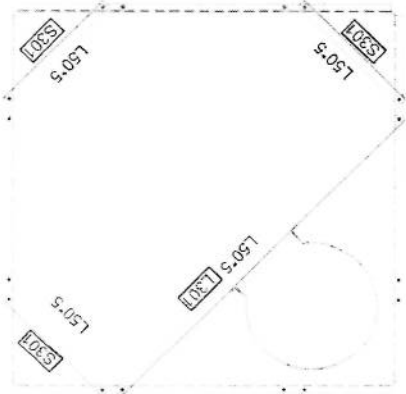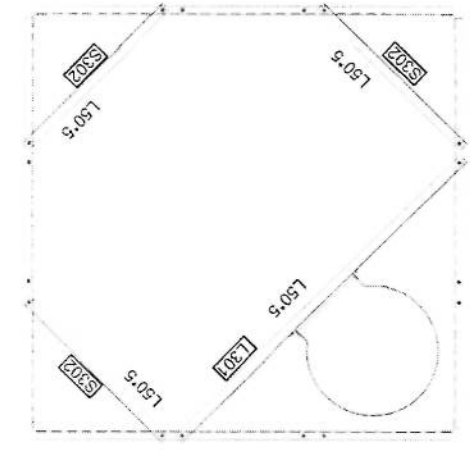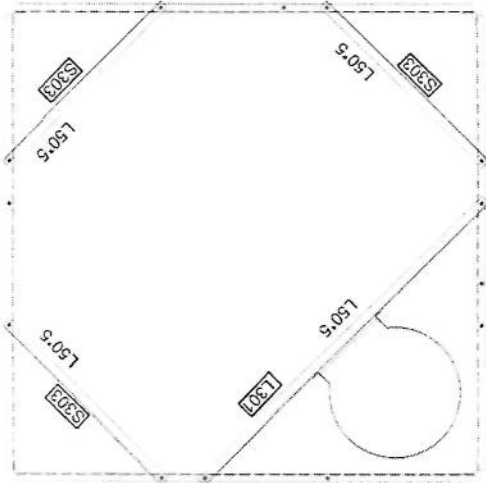

SUTUN MYSOOM
ENGINEERING SERVICES


SK
KALAN CO.

APPROVAL DRAWING
FOR TOWER TYPE 40-160-EP410(A1-10m)
PANEL 4

AFGHAN TELECOM

G
F
E
D
C
B
A

NOTE:
1. ALL BOLT SET IN BRACING ARE M12-40
2. ALL BOLT SET IN MAIN LEGS AND JOINT ARE M16-60
3. ALL PLATE AND JOINT PLATE ARE PLATE 10mm

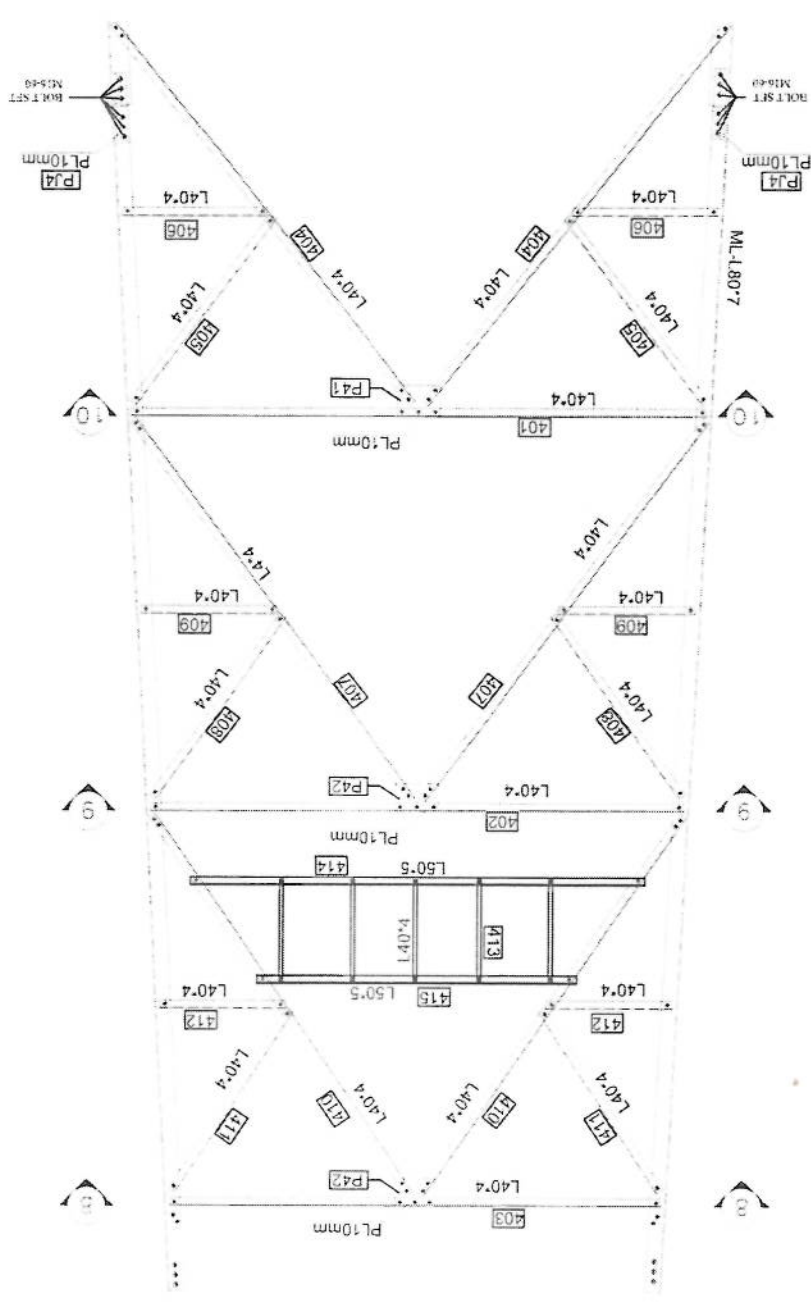


BLOCK 4


PROFILES GRADE LEGEND
1-L=ST37
2-ML=ST50
3-HT=ST52
4-ALL JOINT PLATES ARE ST52

APPROVAL DRAWING FOR TOWER TYPE 40-160-EPA10(AK1-40M)
PANEL 4
MCHAY TELECOM
SUTAN MYLOOM
BANKAZAN BAKAN CO.
SK
LOGISTICS & ENGINEERING SERVICES

SECTION 9-9

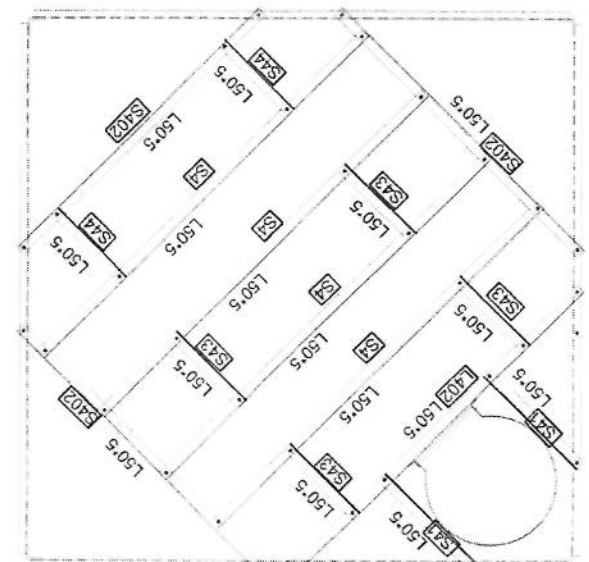



SECTION 8-8

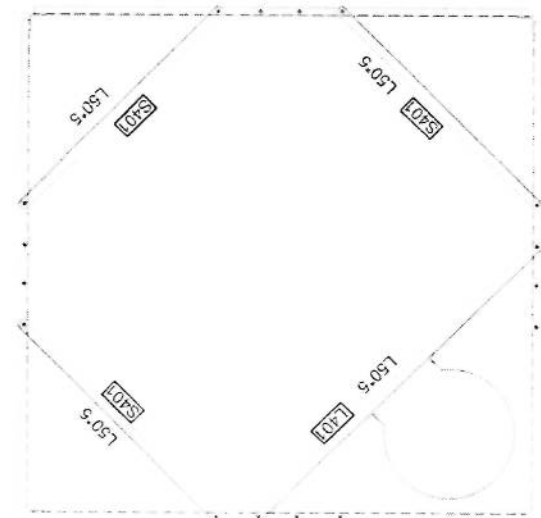

5
4
3
2
1

A B C D E F G

Block	Mark	Description	Length	WEIGHT	Qty	Total Weight
B14	M14	L50X7	6.005	52.017115	4	208.068446
B14	401	L40X4	2.955	7.2743235	4	29.097294
B14	402	L40X4	2.75	6.769675	4	27.0787
B14	403	L40X4	2.534	6.2379478	4	24.9517912
B14	404	L40X4	2.444	6.0163948	8	48.1311584
B14	405	L40X4	1.185	2.9171145	8	23.336916
B14	406	L40X4	0.71	1.747807	8	13.982456
B14	407	L40X4	2.38	5.85846	8	46.870768
B14	408	L40X4	1.158	2.8505486	8	22.8051888
B14	409	L40X4	0.664	1.6345668	8	13.0765504
B14	410	L40X4	2.321	5.7136057	8	45.7088456
B14	411	L40X4	1.132	2.786444	8	22.2891552
B14	412	L40X4	0.617	1.5188689	8	12.1509512
B14	413	L40X4	0.545	1.3416265	20	26.83253
B14	414	L50X5	2.293	8.8094767	4	24.434484
B14	415	L50X5	1.59	6.108621	4	7.6645905
B14	L401	L50X5	1.995	7.6645905	1	7.6645905
B14	S401	L50X5	1.519	5.8358461	3	17.5075383
B14	S402	L50X5	1.7	6.53123	3	19.59369
B14	S403	L50X5	1.986	7.6300134	3	22.8900402
B14	L402	L50X5	1.986	7.6300134	1	7.6300134
B14	L403	L50X5	1.986	7.6300134	1	7.6300134
B14	S4	L50X5	1.387	5.3827153	4	21.3148612
B14	S44	L50X5	0.61	2.343559	2	4.687118
B14	S41	L50X5	0.62	2.381978	2	4.763956
B14	S43	L50X5	0.467	1.7941673	4	7.1766692
B14	P41	PL300*200*10	1	4.8513	4	19.4052
B14	P42	PL300*200*10	1	4.8513	4	19.4052
B14	P43	PL300*200*10	1	4.8513	4	19.4052
B14	N44	L70X6	0.42	2.729705	4	10.918824
B14	PJ4	PL420*80*10	1	2.7192	8	21.7536
B14	Boil Set	M16-60	1	0.16274	64	10.41536
B14	Boil Set	M12-40	1	0.06796	372	25.28556
B14	Washer	PL100X40X8	1	0.2575	20	5.15
B14	MESH	HEVY MESH	5.1	57.783	1	57.783
B14	WASHER		1	0.008446	436	3.682456
TOTAL WEIGHT						938.12 Kg

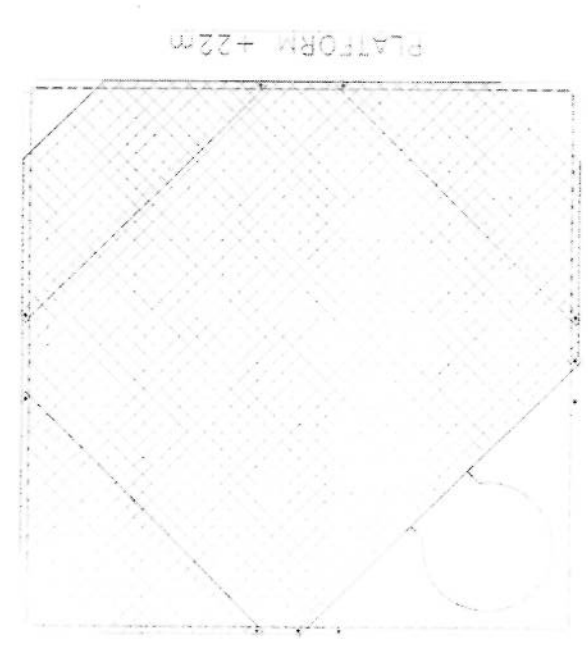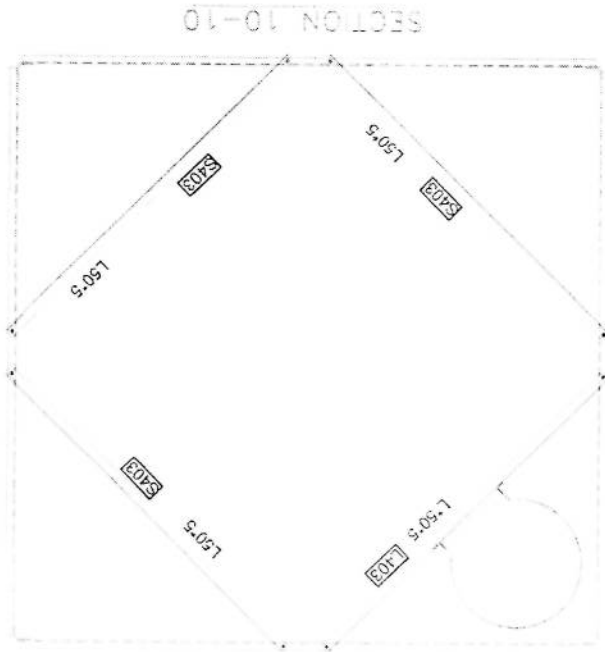

APPROVAL DRAWING
FOR TOWER TYPE 40-160-EPA10(AK1-40m)
PANEL 4

AGHANY TELECOM

SUTTON MYSOON
ENGINEERING SERVICES


SK

BAHAYAN
KALAN CO

OPC

Block	Mark	Description	Length	WEIGHT	Qty	Total Weight
BL5	ML5	L100X8	6.005	74.592909	4	298.371636
BL5	BL5	L50X5	3.588	13.7847372	4	55.1389488
BL5	S02	L50X5	3.382	12.9933058	4	51.9732232
BL5	S03	L50X5	3.177	12.2057163	4	48.8228652
BL5	S04	L50X5	2.648	10.1733512	8	81.3868096
BL5	S05	L40X4	1.24	3.052508	8	24.420064
BL5	S06	L40X4	0.818	2.0136706	8	16.1093648
BL5	S07	L50X5	2.577	9.9005763	8	79.2046104
BL5	S08	L40X4	1.208	2.9737336	8	23.7896888
BL5	S09	L40X4	0.771	1.8979707	8	15.1837656
BL5	S10	L50X5	2.514	9.6585366	8	77.2682928
BL5	S11	L40X4	1.177	2.8974209	8	23.1793672
BL5	S12	L40X4	0.724	1.7822708	8	14.2581664
BL5	S13	L60X5	1.98	9.197694	3	27.593082
BL5	S14	L60X5	1.98	9.197694	3	27.593082
BL5	P51	PL260*180*10	3.7801	3.7801	4	15.1204
BL5	P52	PL260*180*10	3.7801	3.7801	4	15.1204
BL5	P53	PL260*180*10	3.7801	3.7801	4	15.1204
BL5	BL5-60	M16-60	0.16274	0.06798	64	10.41536
BL5	Bolt Set	M12-40	1	0.06798	288	19.57824
BL5	M15	L80X7	0.42	3.638166	4	14.552664
BL5	PJ5	PL420*90*10	1	3.0591	8	24.4728
BL5	Washer		1	0.008446	350	2.9561
						1036.82 Kg

NOTE:
1. ALL BOLT SET IN BRACING ARE M12-40
2. ALL BOLT SET IN MAIN LEGS AND JOINT ARE M16-60
3. ALL PLATE AND JOINT PLATE ARE PLATE 10mm

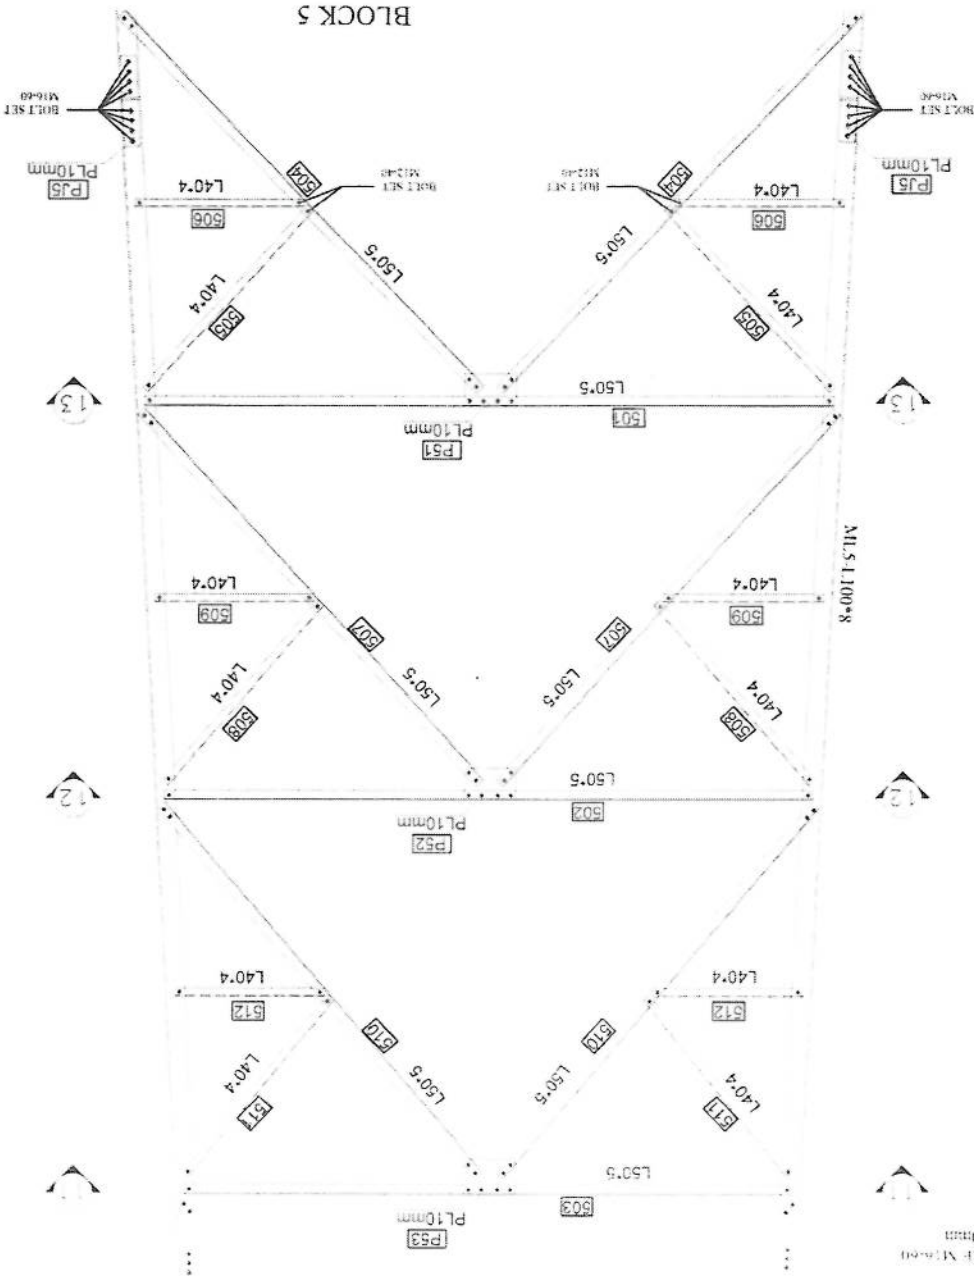


BLOCK 5


DESIGN AND MANUFACTURE
BY
SUTAN MYLOOM
FOR TOWER TYPE 40-160-CPA10(AKI-40m)
PANEL 2
APPROVAL DRAWING
ALGHAN TELECOM

SK
SUTAN MYLOOM
ENGINEERING SERVICES


SECTION 13-13

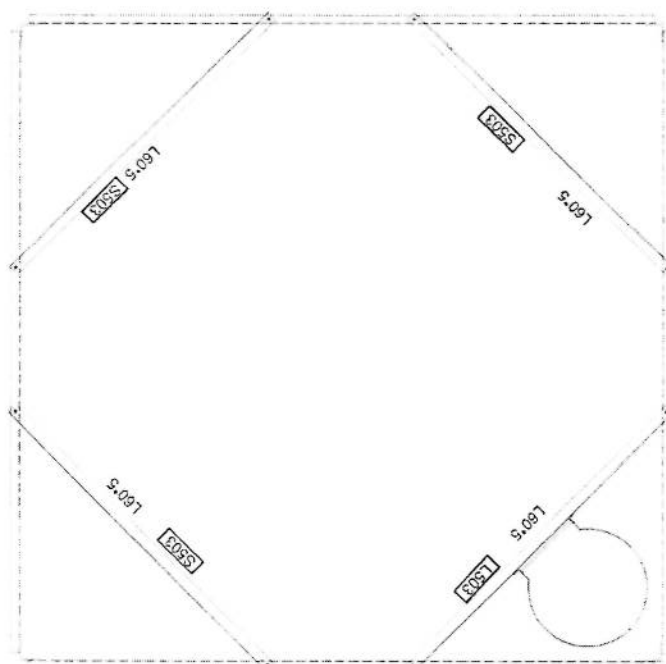

SECTION 12-12

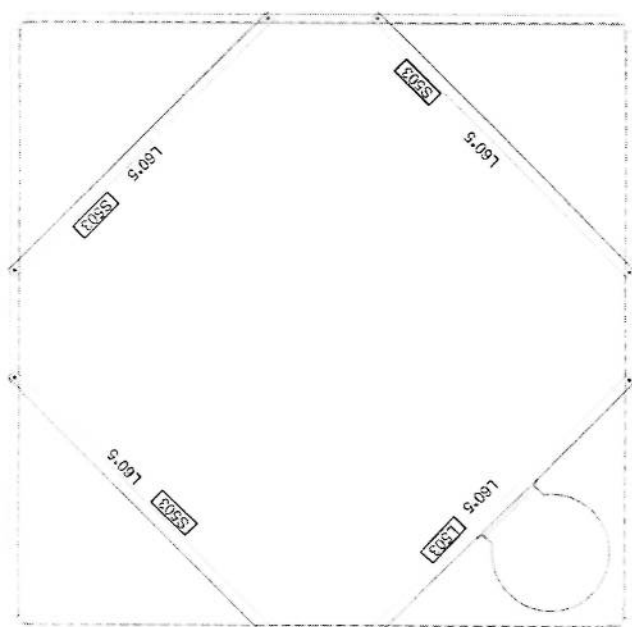


SECTION 11-11

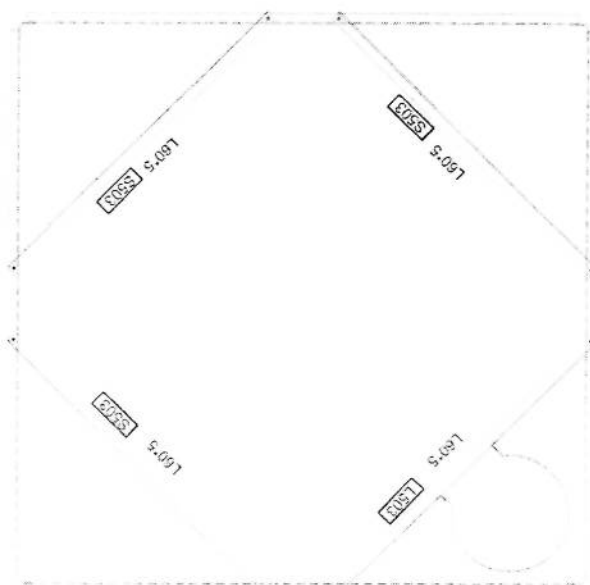


G
F
E
D
C
B
A

SECTION 14-14

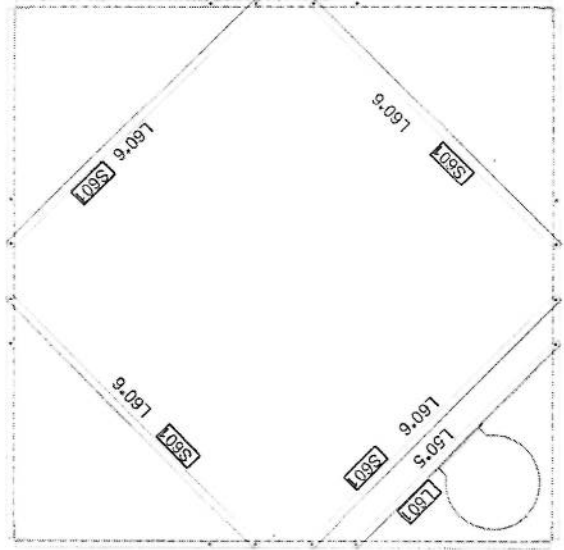

BLOCK 6

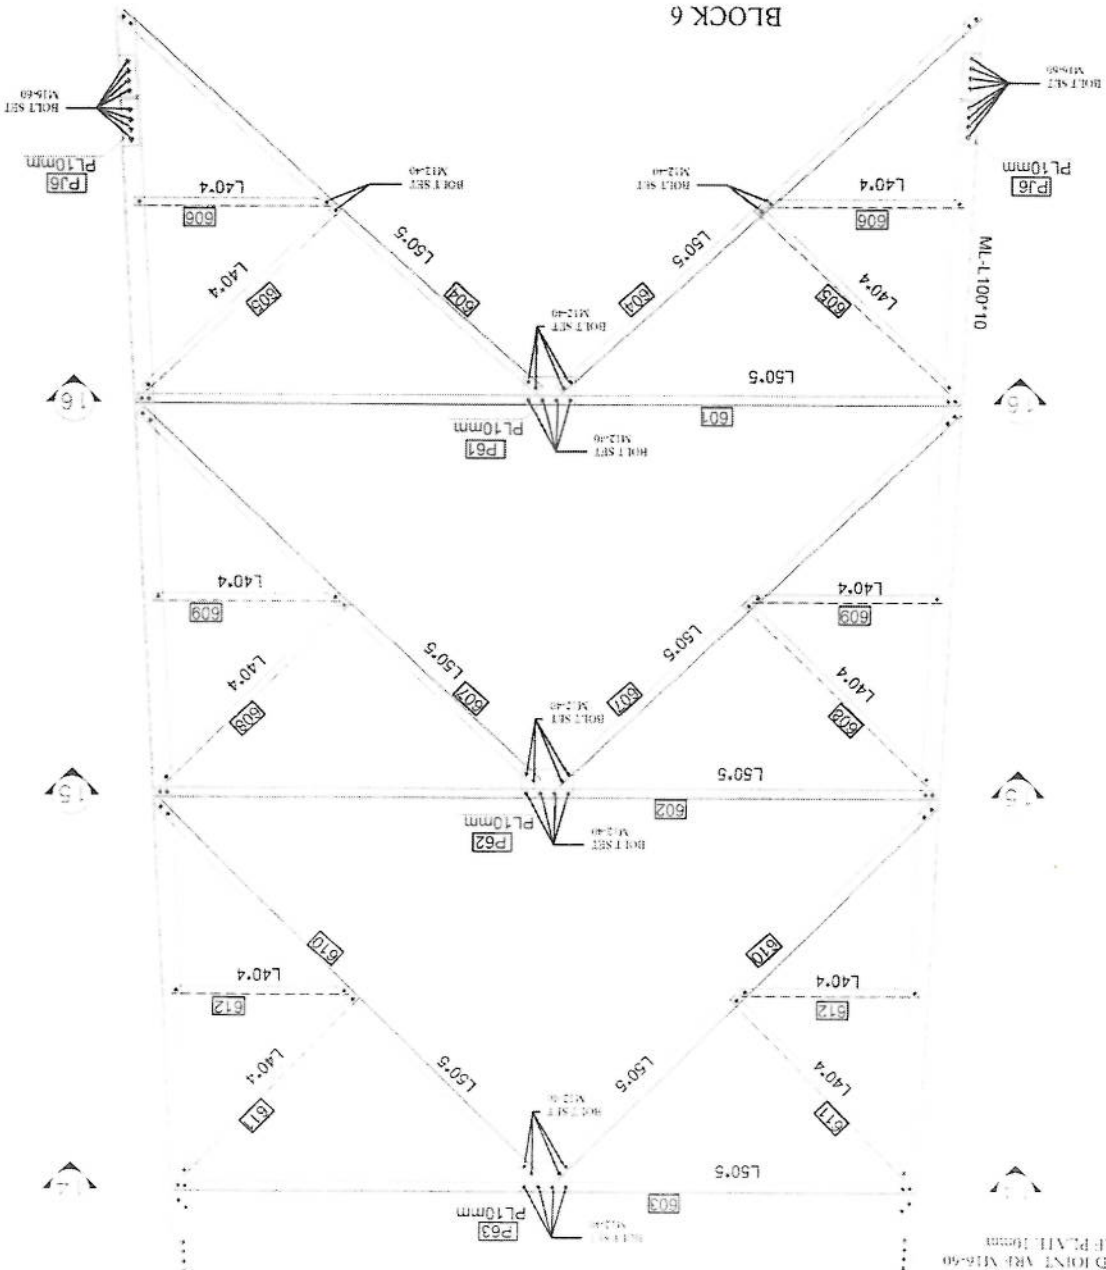

NOTE
1. ALL BOLT SET IN BRACING ARE M12.40
2. ALL BOLT SET IN MAIN LUGS AND JOINT ARE M16.60
3. ALL PLATE AND JOINT PLATE ARE PL10mm

AFGHAN TELECOM
APPROVAL DRAWING
FOR TOWER TYPE 40-160-100(4x1-40m)
SHEET 4
SUTUN MANSOOR
DURRANZAY KATAYLO
SK
PCC

SUTUN MANSOOR
ENGINEERING & CONSULTING
LOGISTICS & SERVICES

5 4 3 2 1

NOTE:
1. ALL BOLTS SET IN BRASS AND M12-40
2. ALL BOLT SETS IN MAIN LUGS AND JOINT ARE M16-60
3. ALL BRACE AND JOINT PLATE ARE M12-40

Block	Mark	Description	Length	WEIGHT	Qty	TOTAL WEIGHT
BL6	ML 6	L100X10	6.005	92.282438	4	369.129752
BL6	601	L50X5	4.205	16.1551895	4	64.620758
BL6	602	L50X5	3.999	15.3637581	4	61.4550324
BL6	603	L50X5	3.793	14.5723267	4	58.2893068
BL6	604	L50X5	2.856	10.9724654	8	87.779712
BL6	605	L40X4	1.342	3.3036014	8	26.428812
BL6	606	L40X4	0.954	2.3464618	8	18.7876944
BL6	607	L50X5	2.781	10.6843239	8	85.4745912
BL6	608	L40X4	1.306	3.2149802	8	25.7198416
BL6	609	L40X4	0.906	2.2303002	8	17.8424016
BL6	610	L50X5	2.708	10.4038652	8	83.2309216
BL6	611	L40X4	1.271	3.1285207	8	25.0305656
BL6	612	L40X4	0.858	2.1121386	8	16.8971088
BL6	L601	L50X5	2	7.6838	1	7.6838
BL6	L602	L50X5	1.999	7.6799581	2	15.3599162
BL6	S601	L60X6	2.434	13.4626974	4	53.8507896
BL6	S602	L60X6	2.578	14.2591758	4	57.0367032
BL6	S603	L60X6	2.724	15.0667164	4	60.2668656
BL6	P61	PL300*200*10	1	4.8513	4	19.4052
BL6	P62	PL300*200*10	1	4.8513	4	19.4052
BL6	P63	PL300*200*10	1	4.8513	4	19.4052
BL6	PJ 6	PL420*90*10	1	3.0591	8	24.4728
BL6	MU6	L80X7	0.42	3.638166	4	14.552664
BL6	Bolt Set	M16-60	1	0.16274	64	10.41536
BL6	Bolt Set	M12-40	1	0.06798	318	21.61764
BL6	Washer		1	0.008446	382	3.226372
						1267.39 Kg

A

B


C

D


E

F

G

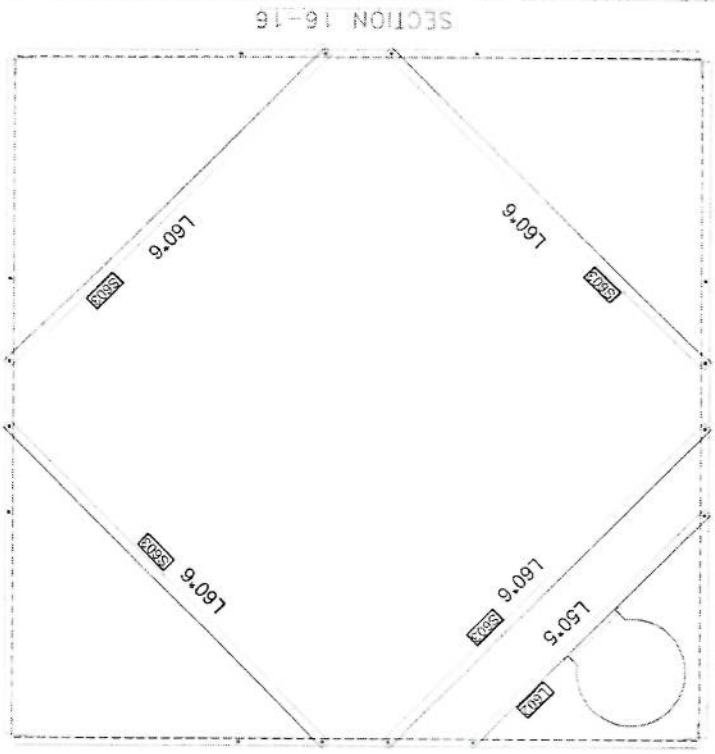

SECTION 16-16

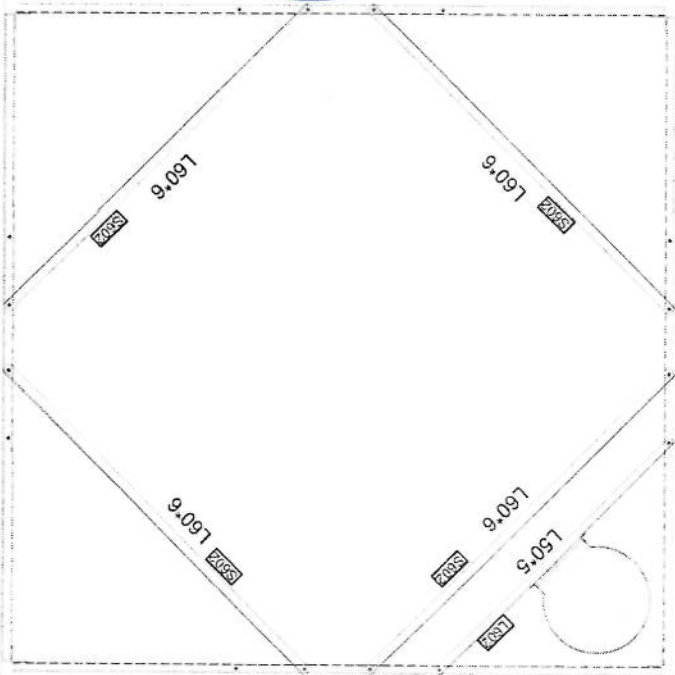

SECTION 15



4-ALL JOINT PLATES ARE ST52

3-HT=ST52

2-ML=ST60

4-1 = ST37





410N

7 MET BOLT SET IN BRACKING AREA M12-40

...WILL BOLE SLIT IN MANTLES AND JOINTS ARE M... 6-60

CONCRETE AND JOINT FLAT ARE PLATE FORM

A B C D E F G

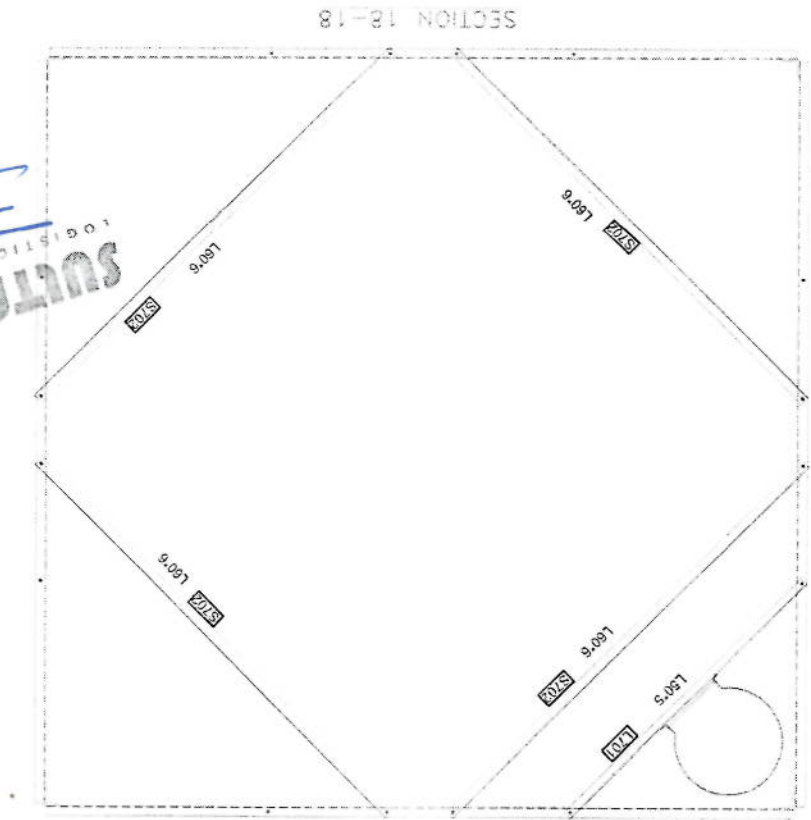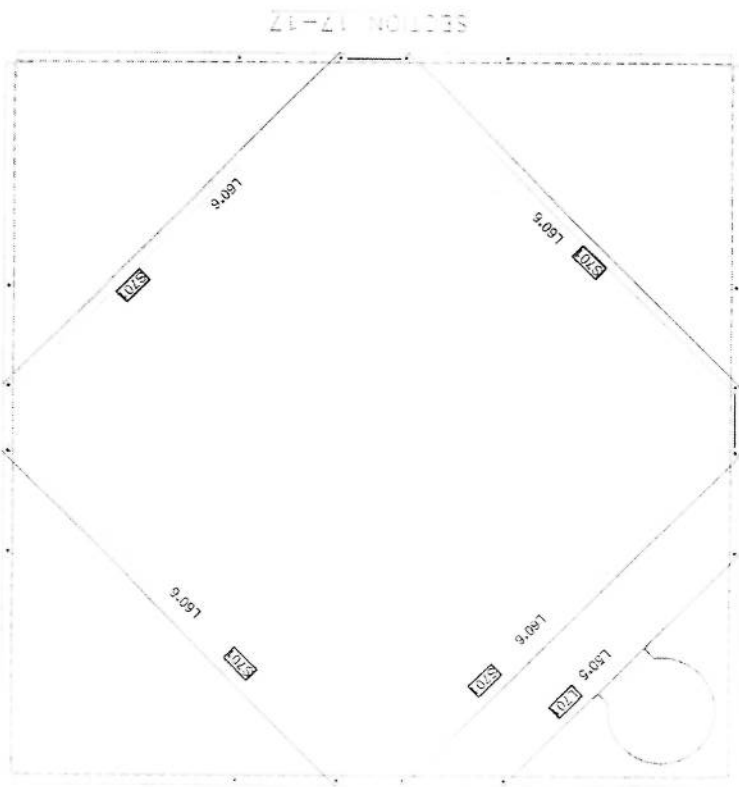

SUTAN MYSOON
LOGISTICS ENGINEERING SERVICES

PROJECT NO. 18-18	
DATE: 18/01/2018	
DRAWN BY: SK	
CHECKED BY: SK	
APPROVED BY: SK	
PROJECT NAME: SECTION 18-18	
PROJECT LOCATION: SECTION 18-18	
PROJECT DESCRIPTION: SECTION 18-18	
PROJECT STATUS: SECTION 18-18	
PROJECT BUDGET: SECTION 18-18	
PROJECT RISK: SECTION 18-18	
PROJECT IMPACT: SECTION 18-18	
PROJECT BENEFIT: SECTION 18-18	
PROJECT COST: SECTION 18-18	
PROJECT TIME: SECTION 18-18	
PROJECT QUALITY: SECTION 18-18	
PROJECT SAFETY: SECTION 18-18	
PROJECT ENVIRONMENT: SECTION 18-18	
PROJECT SOCIETY: SECTION 18-18	
PROJECT ECONOMY: SECTION 18-18	
PROJECT CULTURE: SECTION 18-18	
PROJECT IDENTITY: SECTION 18-18	
PROJECT REPUTATION: SECTION 18-18	
PROJECT IMAGE: SECTION 18-18	
PROJECT BRAND: SECTION 18-18	
PROJECT LOGO: SECTION 18-18	
PROJECT TAGLINE: SECTION 18-18	
PROJECT MISSION: SECTION 18-18	
PROJECT VISION: SECTION 18-18	
PROJECT VALUES: SECTION 18-18	
PROJECT PRINCIPLES: SECTION 18-18	
PROJECT STANDARDS: SECTION 18-18	
PROJECT PROCEDURES: SECTION 18-18	
PROJECT POLICIES: SECTION 18-18	
PROJECT STRATEGIES: SECTION 18-18	
PROJECT TACTICS: SECTION 18-18	
PROJECT OPERATIONS: SECTION 18-18	
PROJECT MAINTENANCE: SECTION 18-18	
PROJECT REPAIRS: SECTION 18-18	
PROJECT REPLACEMENTS: SECTION 18-18	
PROJECT UPGRADES: SECTION 18-18	
PROJECT MODIFICATIONS: SECTION 18-18	
PROJECT IMPROVEMENTS: SECTION 18-18	
PROJECT OPTIMIZATIONS: SECTION 18-18	
PROJECT INNOVATIONS: SECTION 18-18	
PROJECT RESEARCH: SECTION 18-18	
PROJECT DEVELOPMENT: SECTION 18-18	
PROJECT TESTING: SECTION 18-18	
PROJECT EVALUATION: SECTION 18-18	
PROJECT REVIEW: SECTION 18-18	
PROJECT FEEDBACK: SECTION 18-18	
PROJECT LEARNING: SECTION 18-18	
PROJECT GROWTH: SECTION 18-18	
PROJECT SUCCESS: SECTION 18-18	

G

F

E


D

C

B

A

Block	Mark	Description	Length	WEIGHT	Qty	Total Weight
BL7	ML7	L100X10	5.5	84.5218	4	338.0872
BL7	701	L60X6	4.781	26.4441891	4	105.7767564
BL7	702	L60X6	4.595	25.4154045	4	101.661618
BL7	703	L60X6	4.41	24.392151	4	97.568604
BL7	704	L60X6	2.962	16.3831182	8	131.0649456
BL7	705	L40X4	1.403	3.4537651	8	27.6301208
BL7	706	L40X4	1.072	2.6389424	8	21.115392
BL7	707	L60X6	2.855	15.7912905	8	126.330324
BL7	708	L40X4	1.348	3.3183716	8	26.5469728
BL7	709	L40X4	1.028	2.5306276	8	20.2450208
BL7	710	L60X6	2.779	15.3709269	8	122.9674152
BL7	711	L40X4	1.315	3.2371355	8	25.897084
BL7	712	L40X4	0.985	2.4247745	8	19.398196
BL7	L701	L50X5	2	7.6838	3	23.0514
BL7	S701	L60X6	2.876	15.9074436	4	63.6297744
BL7	S702	L60X6	3	16.5933	8	132.7464
BL7	P71	PL300*175*10	1	4.2436	4	16.9744
BL7	P72	PL300*175*10	1	4.2436	4	16.9744
BL7	P73	PL300*175*10	1	4.2436	4	16.9744
BL7	PJ7	PL420*90*10	1	3.0591	8	24.4728
BL7	ML7	L80X7	0.42	3.638166	4	14.552664
BL7	Bolt Set	M16-60	1	0.16274	64	10.41536
BL7	Bolt Set	M12-40	1	0.06798	318	21.61764
BL7	Washer		1	0.008446	382	3.226372
						1508.92 Kg

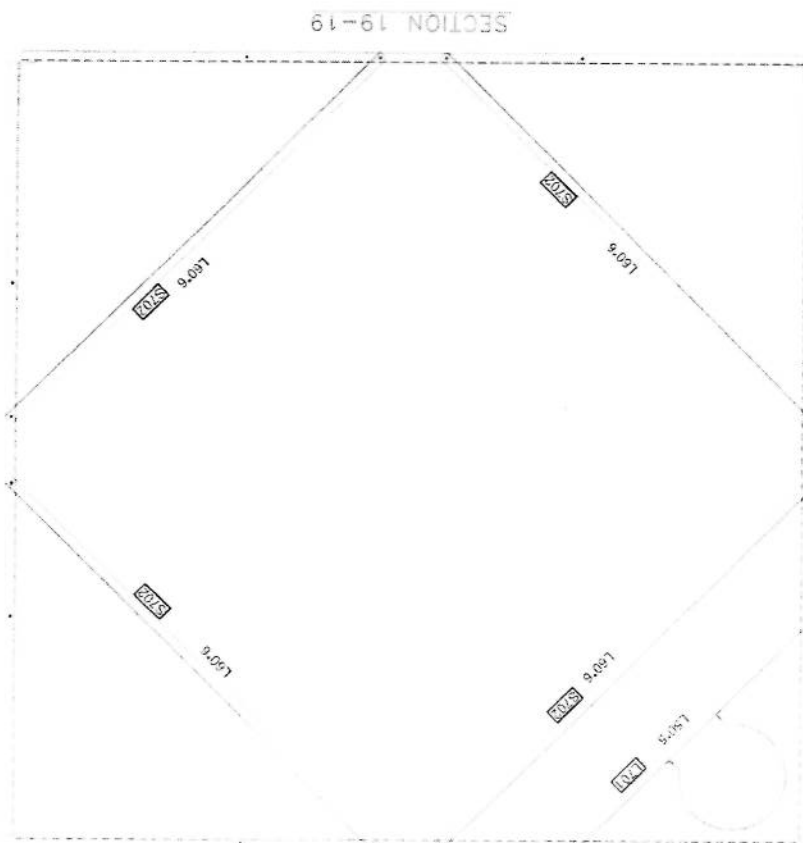

LOGISTICS ENGINEERING SERVICES

SUTAN MYSOON

FOR TOWER TYPE 40 (EPA104K1-40-7)

PANEL 4

APPROVAL SIGNATURE

APPROVAL DATE

APPROVAL TIME

APPROVAL PLACE

APPROVAL BY

APPROVAL DATE

APPROVAL TIME

APPROVAL PLACE

APPROVAL BY




SULTAN MYSLOOM

FOR TOWER TYPE 40-160-EP10-AK1-40M)


APPROVAL DRAWING



SULTAN MYSLOOM

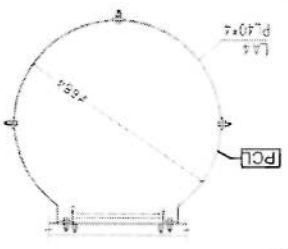

Block	Mark	Description	Length	WEIGHT	Qty	Total
Ladder	PCL	PL40X4	1.875	2.43375	29	70.56875
Ladder	PL6	PL40X4	5.868	7.615904	3	22.84772
Ladder	PL5	PL40X4	5.996	7.7816088	3	23.345264
Ladder	PL4	PL40X4	4.168	5.4092304	3	16.227612
Ladder	PL3	PL40X4	5.603	7.271734	3	21.8147202
Ladder	PL2	PL40X4	1.448	1.8792144	3	5.6376432
Ladder	PL1	PL40X4	4.05	5.25609	3	15.76827
Ladder	LT7	LS0X5	5.995	23.0321905	2	46.064381
Ladder	LT6	LS0X5	5.995	23.0321905	2	46.064381
Ladder	LT5	LS0X5	5.995	23.0321905	2	46.064381
Ladder	LT4	LS0X5	5.997	23.038743	2	46.079486
Ladder	LT3	LS0X5	5.997	23.038743	2	46.079486
Ladder	LT2	LS0X5	2.998	11.5180162	2	23.0360324
Ladder	LT1	LS0X5	6.048	23.2358112	2	46.4716224
Ladder	MOD	φ 16	0.57	2.18883	2	4.37766
Ladder	JPP	PL18X40X8	0.478	0.8137	134	109.0398
Ladder	JPP	PL18X40X8	0.2678	0.4728	9	4.2642
Ladder	PL1	PL105X40X8	1	0.2678	24	6.4272
Ladder	LT2	LS0X5	1.2	2.95404	40	118.1616
Ladder	φ 10	φ 10	0.1	0.06386	80	5.1088
Ladder	BOLT SET	M10-30	1	0.05974	150	8.961
Ladder	BOLT SET	M12-40	1	0.06798	84	5.1032
Ladder	Washer		1	0.008446	234	1.976364
TOTAL WEIGHT						746.89 kg

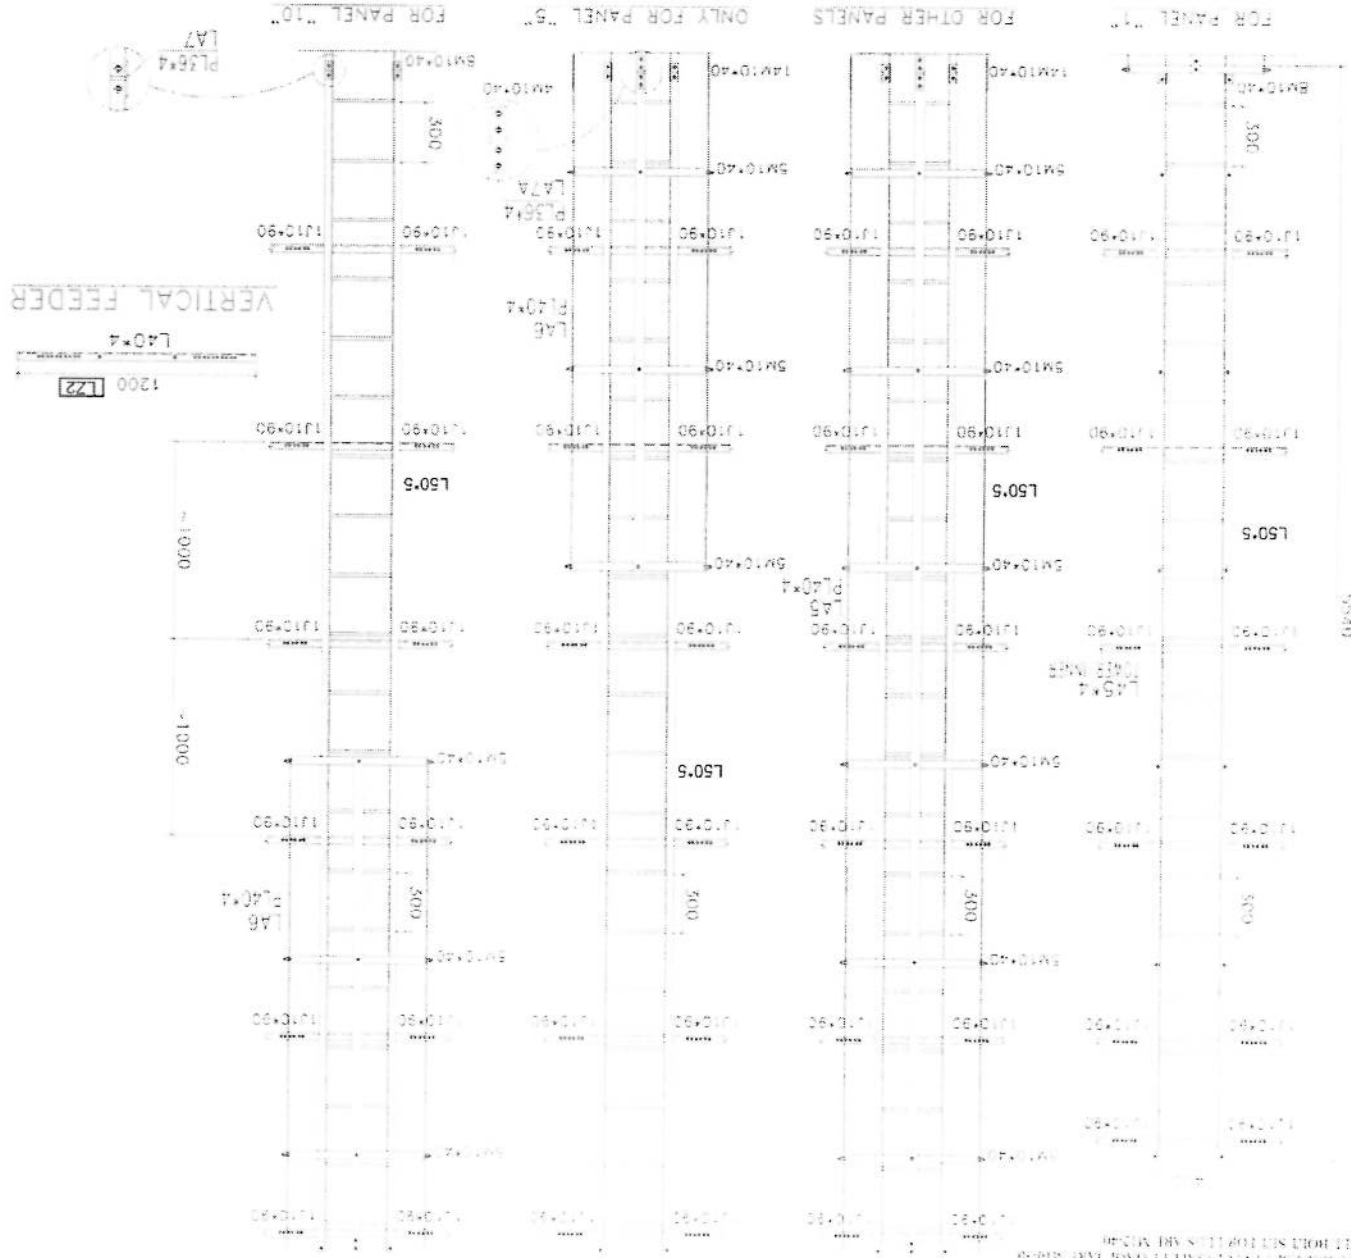









A B C D E F G

DATE: 01/01/2017	
PROJECT NO: 10171	
DESIGN NO: 10171	
DESIGN AND MANUFACTURE	
SULTAN MYSLOOM	
FOR TOWER TYPE 40-160-EPA10(AK1-40m)	
APPROVAL DRAWING	
CLIENT: MICHAN TITUM	
DESIGNER: MICHAN TITUM	
CHECKER: MICHAN TITUM	
DATE: 01/01/2017	

SULTAN MYSLOOM
ENGINEERING SERVICES

Sr.No	Block	Mark	Description	Length	WEIGHT	Qty	Total Weight
1	SUPPORT		(60X3)MM PIPE	3	13.0398	3	39.1194
2	SUPPORT		(60X3)MM PIPE		2.60796	2	5.21592
3	ANGLE	SL 1	L60X6	0.6	3.31866	3	9.95598
4	ANGLE	ANG	L60X6	0.45	2.488995	20	49.7799
5	ANGLE	ANG	L60X6	0.5	2.76555	5	13.82775
6	PIPE	PIPE	(27X2.6)MM PIPE	1.6	3.98816	5	19.9408
7	ANGLE	ANGLE	L60X6	0.5	2.76555	5	13.82775
8	U BOLT	U B	ROD 12	0.3	0.27501	35	9.62535
TOTAL WEIGHT							161.29 Kg

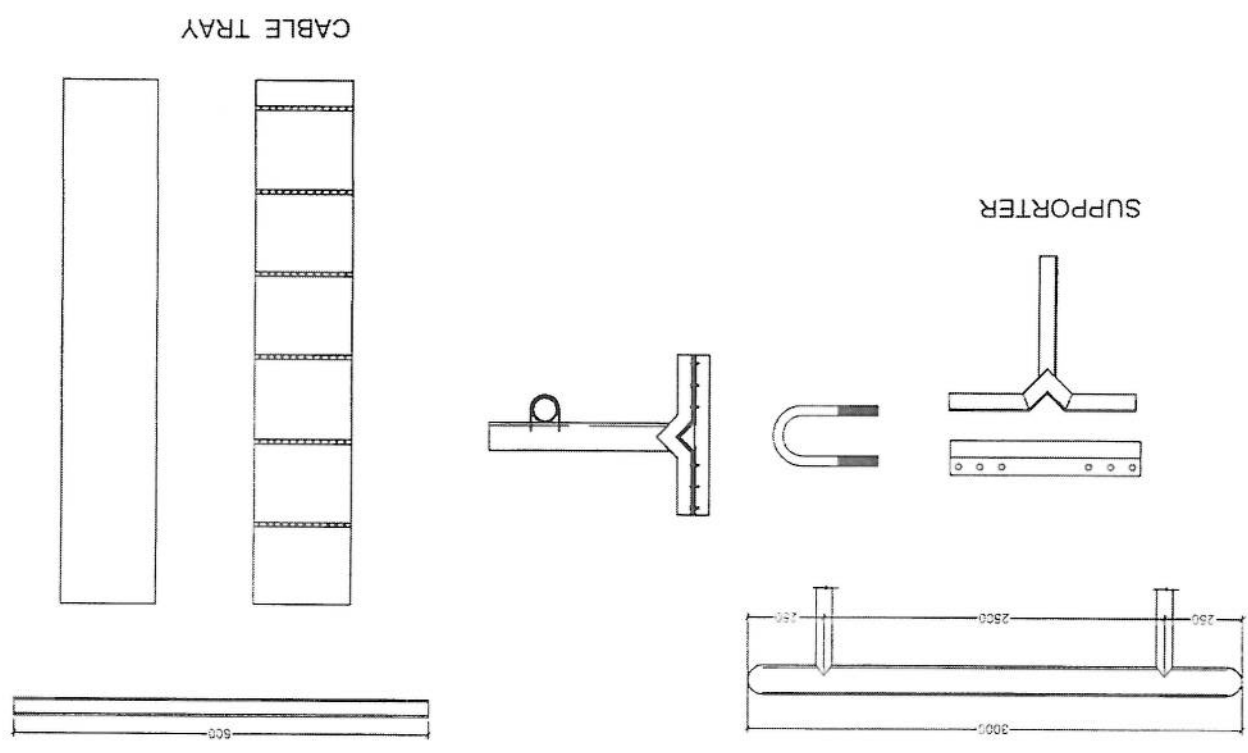

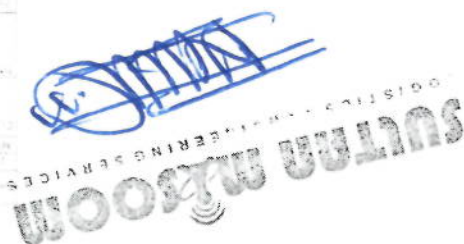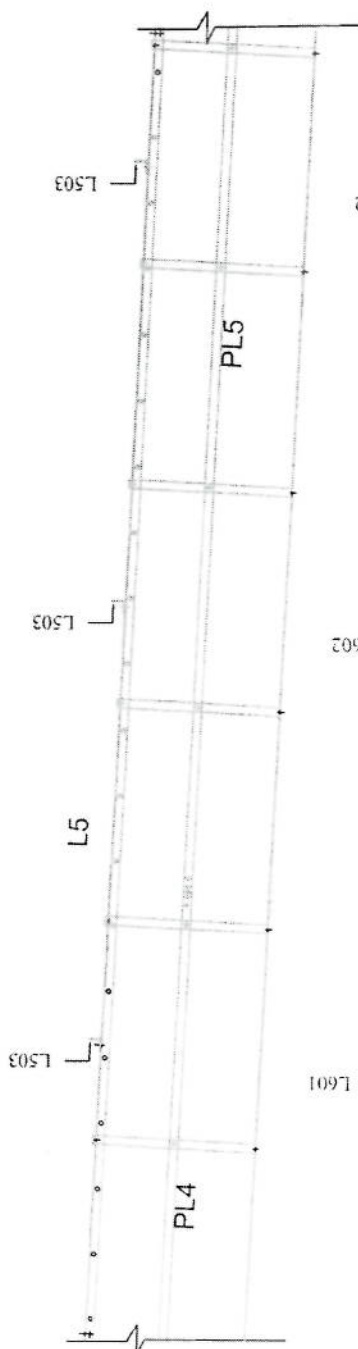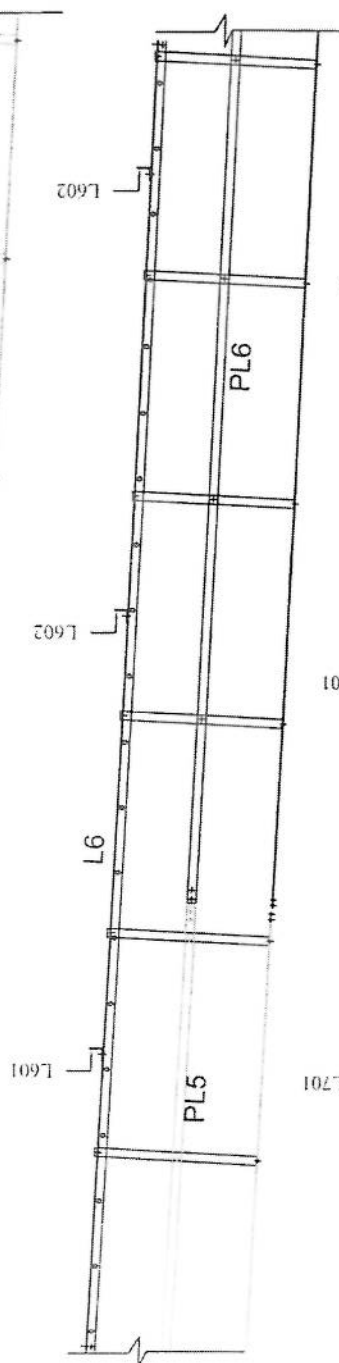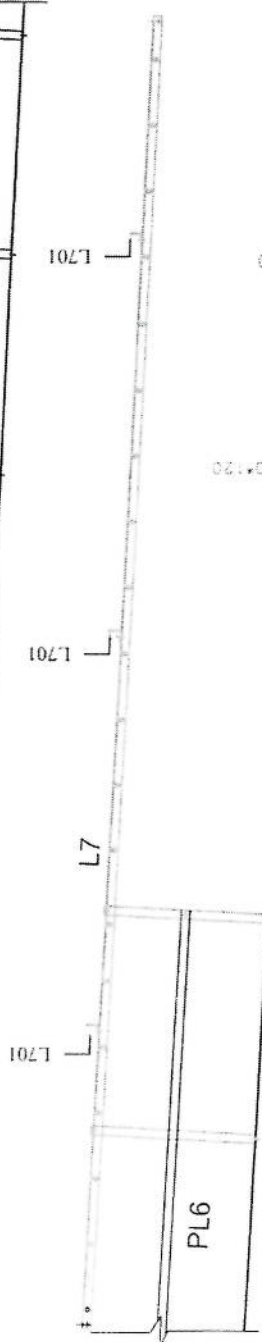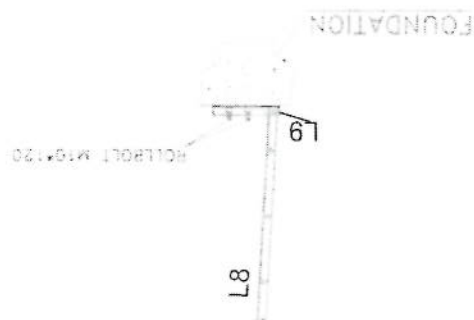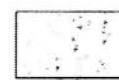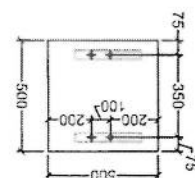

A B C D E F G





1

2

3

4

5

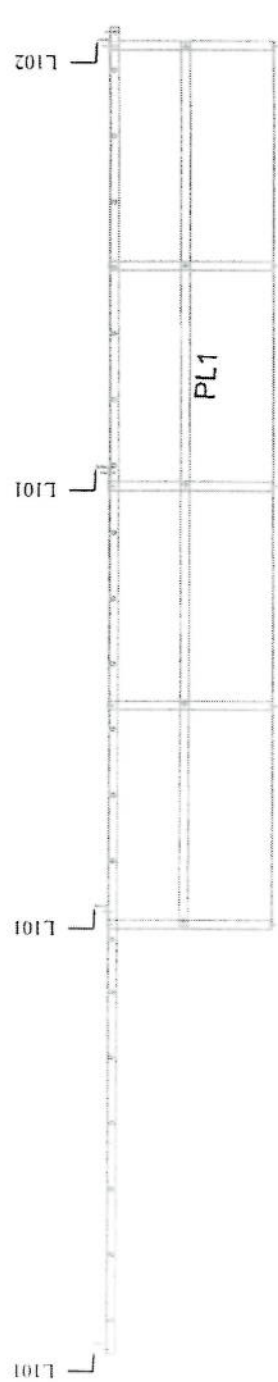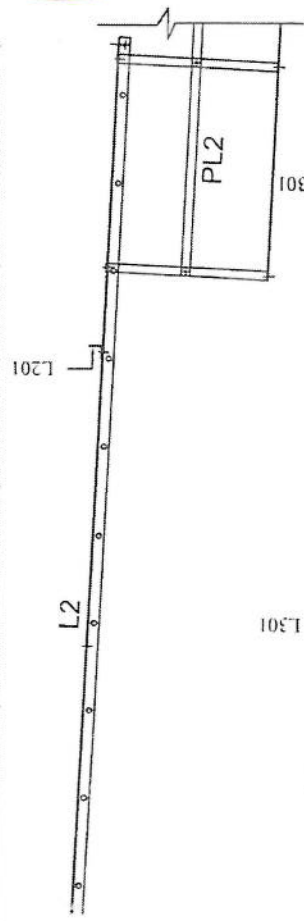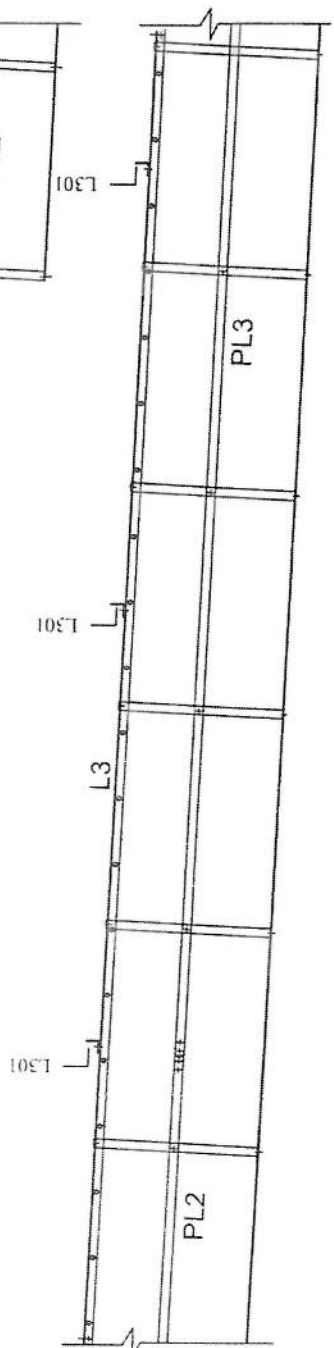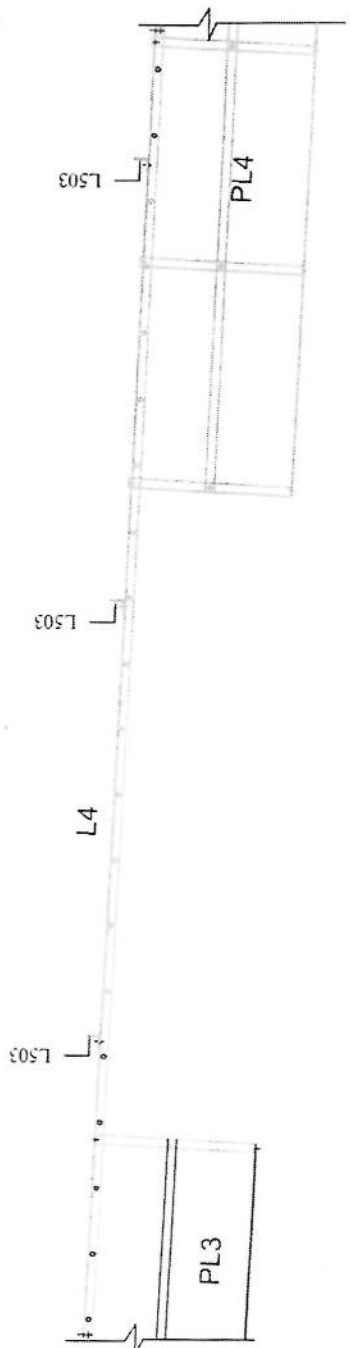

SUTAN MYROOM
LOGISTICS & ENGINEERING SERVICES



APPROVAL DRAWING
AFGHAN TELECOM

FOR TOWER TYPE 40-160-2PA10(AK1-40m)
PANEL 4

SUTAN MYROOM
ENGINEERING & CONSTRUCTION


SK



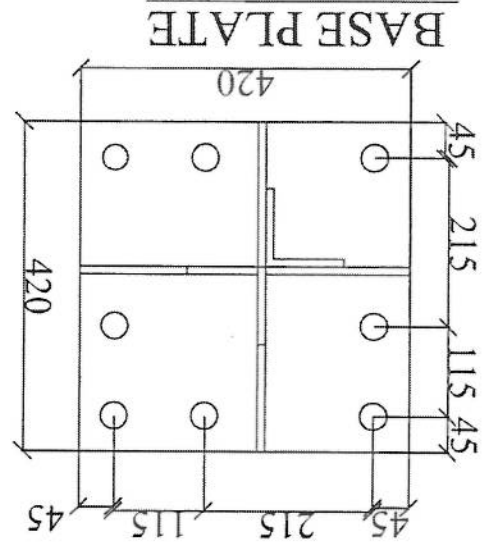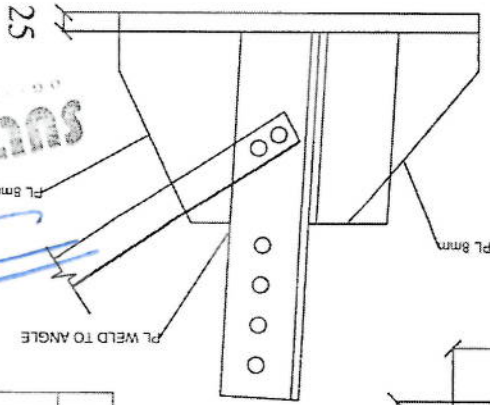

Block	Mark	Description	Length	WEIGHT	Qty	Total Weight
BASE	B5	PL 42X24X2.5	1	35.6586	4	142.6344
BASE	SIF	PL250*180*8	1	3.0591	2	6.1182
BASE	SIF	PL250*130*8	1	2.1012	2	4.2024
BASE	ANGLE	L100X10	0.5	7.6938	30	230.7352
BASE	ANGLE	L100X10	0.25	3.8419	4	15.3676
BASE	ANCHOR BOLT	Φ 30	1.1	6.28815	32	201.2768
BASE	TEB/PLATE	PL40X40X5	1	6.4684	4	25.8736
BASE	NUT/30		1	0.309	128	39.552
BASE	Cable Tray	GI SHEET 1.8 mm	1	58.71	1	58.71

SECTION OF BASE PLATE




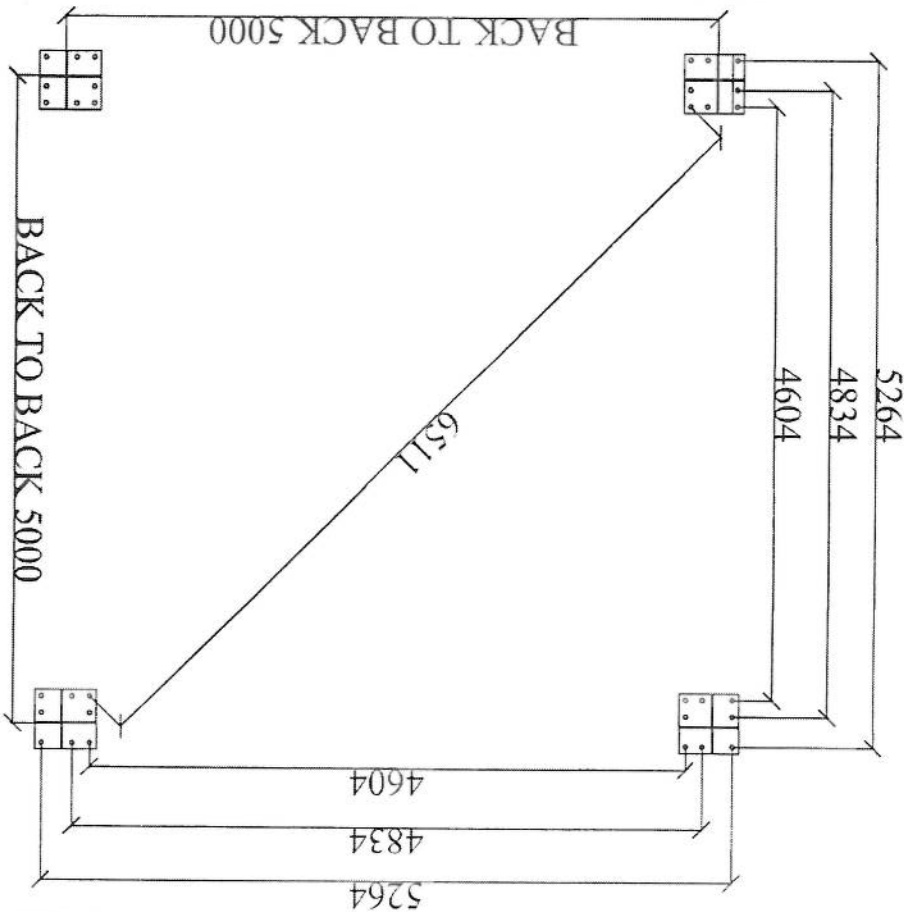





SUTAN M. ROOM
CONSULTING ENGINEERING SERVICES

POS.	SECTION DIAGRAM	#	NO.	UNIT	LENGTH	UNIT	WEIGHT	UNIT	WEIGHT	CON. VOL.	TOTAL WEIGHT (kg)
1		10#	20	12*4	1.35	64.8	2.47	160	36		
2		L=240 550	10	6*4	2.40	57.6	0.617	36	1304		
3		30#	20	32*2	8.25	528	2.47	1304	258		
4		30#	20	32*2	8.25	528	2.47	1304	258		
5		30#	20	58	1.80	104.4	2.47	258	22		
6		10#	10	48	0.75	36	0.617	22			
CON. VOL. = 37.7m³ TOTAL WEIGHT (kg) : 3084											

SOIL CHARAC: ALLOWABLE BEARING=1.0~2.0 KG/CM2 NORMAL
BAR BENDING SCHEDULE (TYPE AIII - FY=4000kg/cm²)
TYPE 7

NOTE:
1. ALL DIMENSION ARE IN MM.
EXCEPTION AS NOTED.
2. FC=210 KG/CM2 AFTER 28 DAYS ON CYLINDER SPEC.
3. GRADE OF BARS:
AIII FOR D>12mm
4. COVER ON BARS IS 75 mm.
5. THICKNESS OF LEAN CONCRETE 10cm.

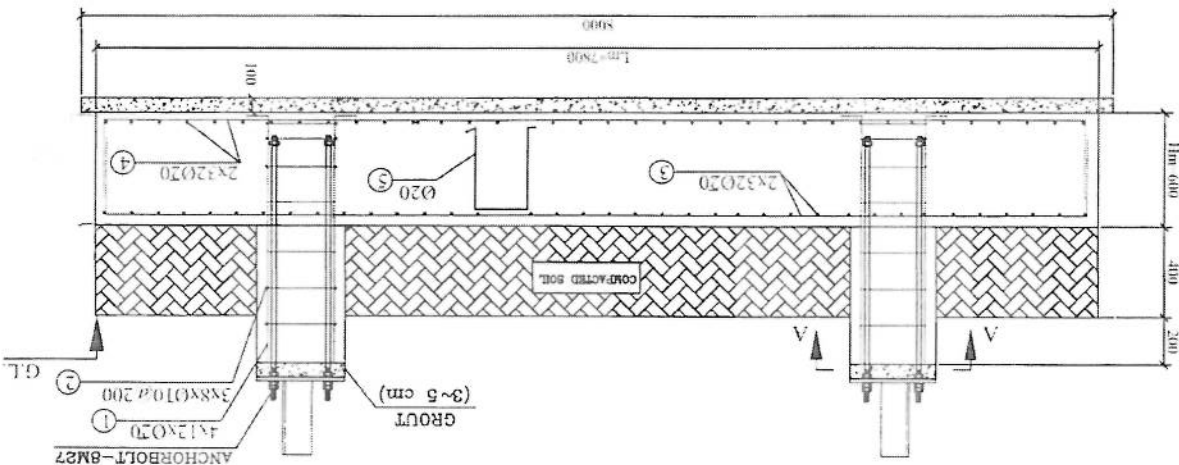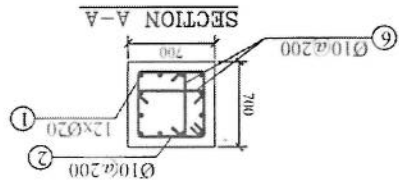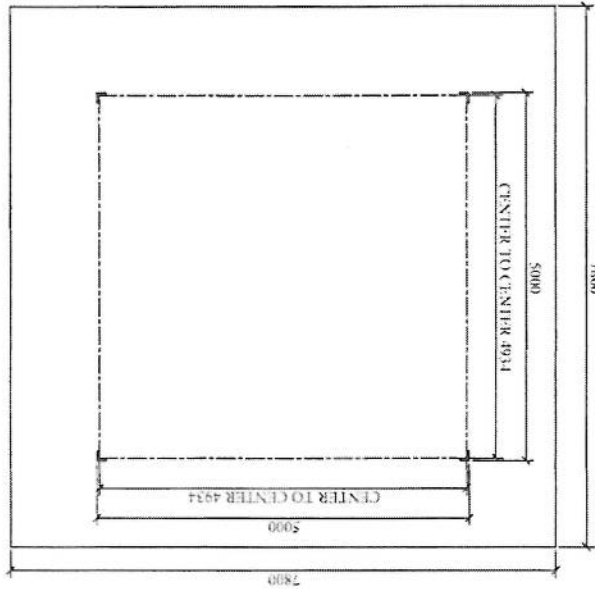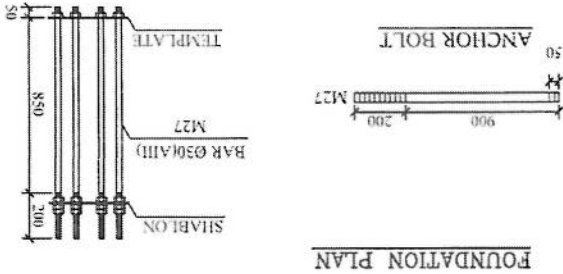

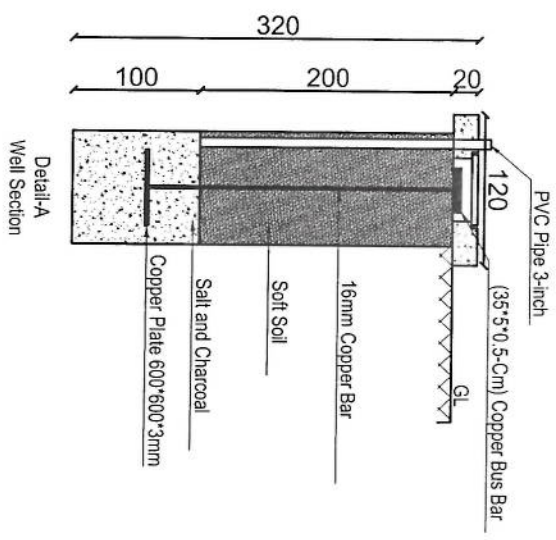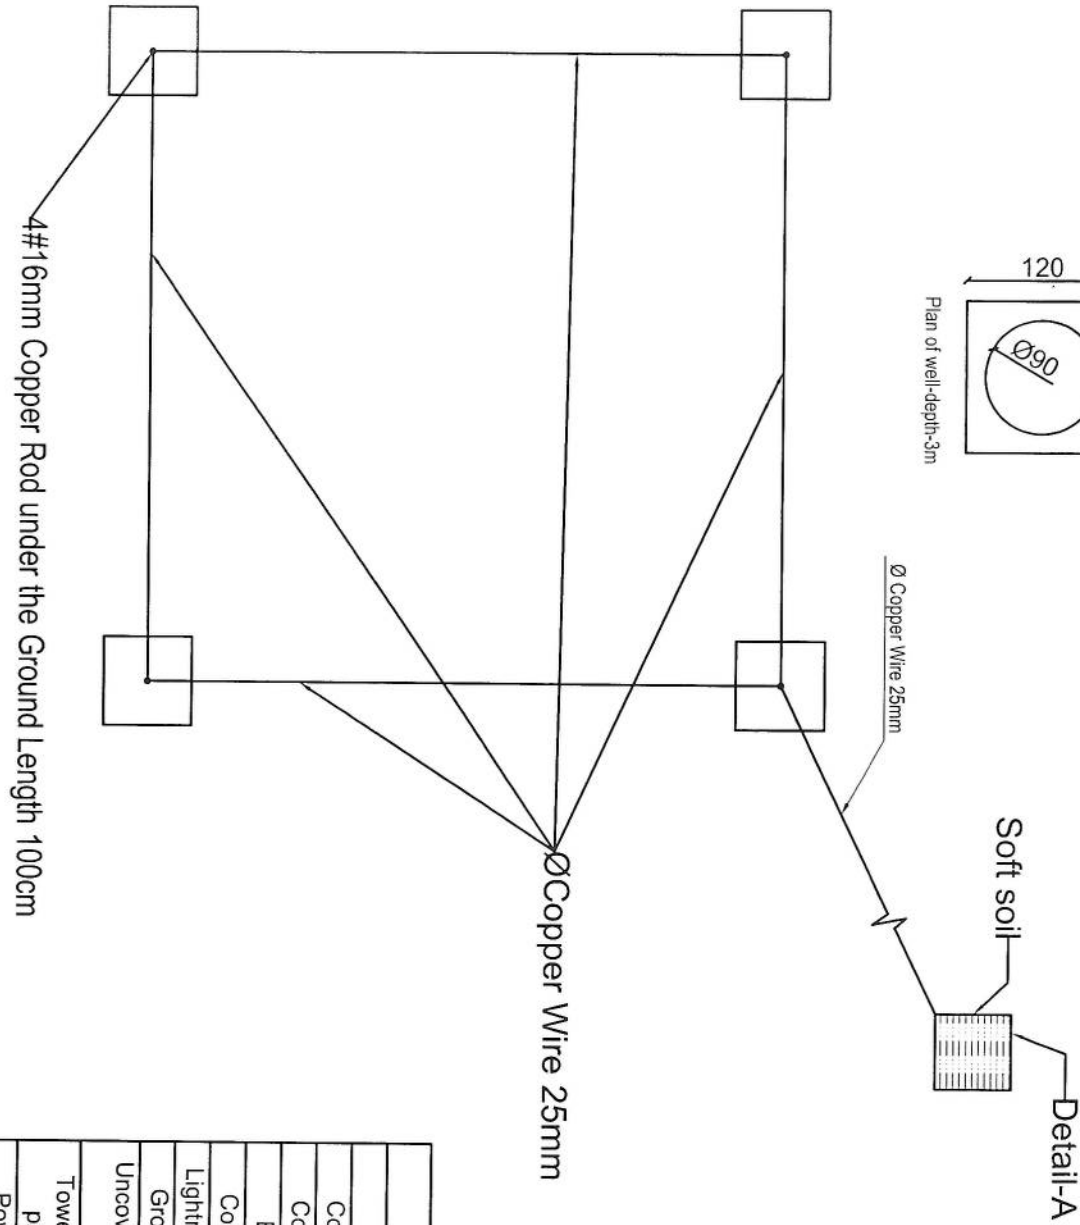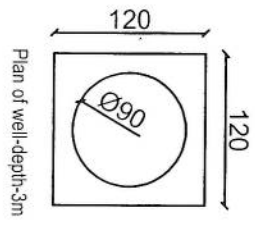

Item List		
Item	Quantity	Dimension
Copper Rod	4	1m*Ø16mm
Copper Rod	1	2m*Ø16mm
Bus Bar	5	35cm*5cm*5mm
Copper Plate	1	60cm*60cm*3mm
Lightning Arrestor	1	1m
Ground Cable	60m	25mm
Uncovered Ground Cable	32m	25mm
Tower Light with photo cell	1	48V DC
Power Cable	50m	2*2mm

01 Grounding system- well plan & section

01 REF. A101

SCALE: 1:75

REVISION RECORDS	
REVISION NO	DATE DESCRIPTION
1	10/05/2025

LEGEND:

□ RCC

PROJECT TITLE / NO:

GSM SITES

موقع های GSM

DRAWING TITLE:

40m Tower Grounding System

سیستم گراوندینگ دکل 40متری

DRAWN BY:

CIVIL TEAM

تیم عمران

CHECKED BY:

مهندس

APPROVED BY:

مهندس

SCALE: 1:75

ACTUAL DATE: 10/05/2025

ISSUE DATE: DRG NO: 01

OWNER:

AFGHAN TELECOM

شرکت افغان تله کوم

Islam Telecommunication Company

KABUL

AFGHANISTAN