
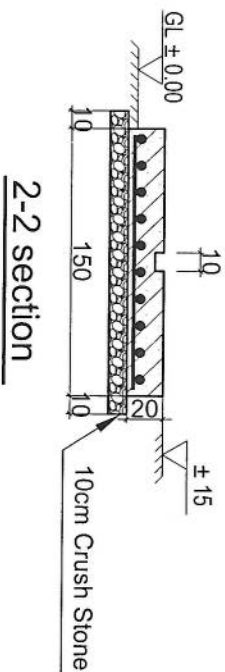
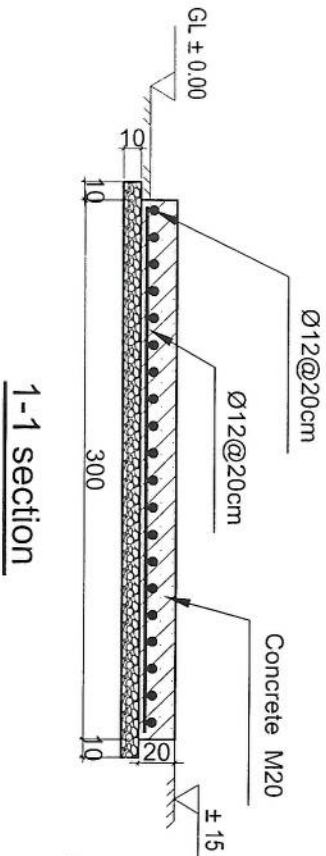


- Notes:
1. The foundation is adopts reinforced concrete, the concrete is M20: (M20:compressive strength is 20N/mm2); the foundation lays on a 10cm thick crush stone pad;
 2. Ø12: mild steel,rebars strength 210N/mm2
 3. minimum concrete cover for rebar is 3.5cm,
 4. All units are in cm
 - 5.All edges of the Slab should be curve

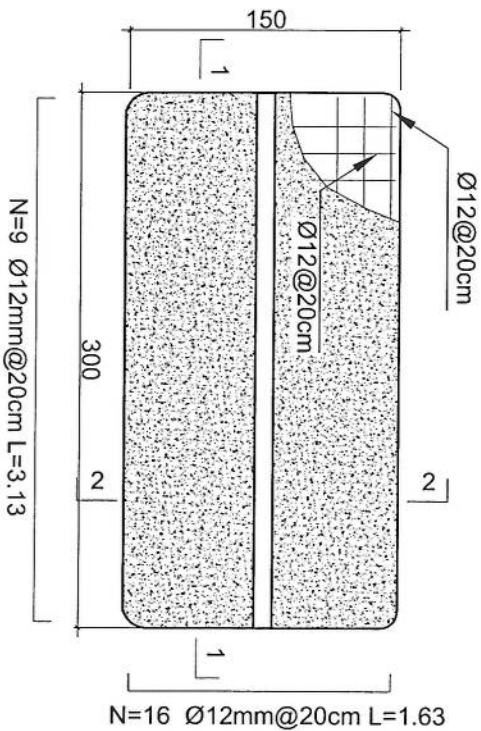

REVISION RECORDS	
REVISION NO	DATE
1	13/04/2025

LEGEND	DESCRIPTION
CHANGED ROCK	تغییر سنگ
RCC (PLASTER)	سنگ گچ
RCC	سنگ گچ

PROJECT TITLE / NO:

GSM SITES
سایتهای GSM

DRAWING TITLE:

ZTE OUTDOOR BTS FOUNDATION
فونداسیون BTS

DRAWN BY:
CIVIL TEAM

CHECKED BY:

APPROVED BY:

SCALE: 1:25

ACTUAL DATE: 13/04/2025
ISSUE DATE: 13/04/2025
DRG NO: 03



OWNER:
AFGHAN TELECOM

Salim Telecommunication Company
AFGHANISTAN

Use 24 Gage GI Sheet



24 Gage GI Sheet

24 Gage GI sheet

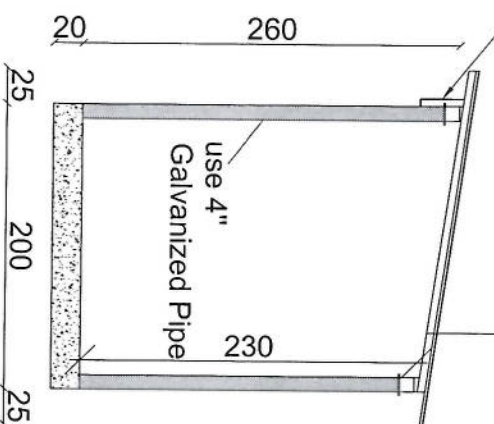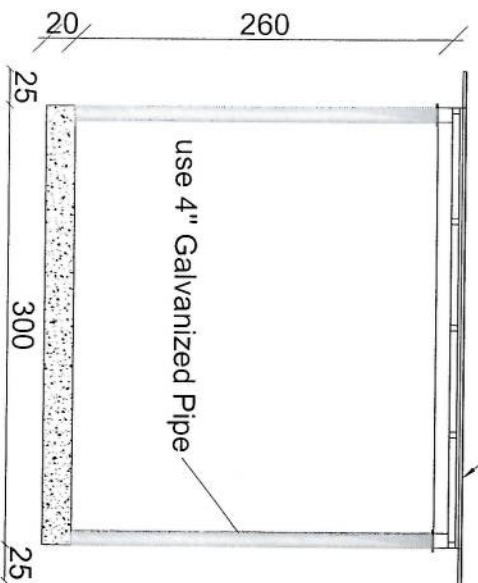

Section BB

Section AA

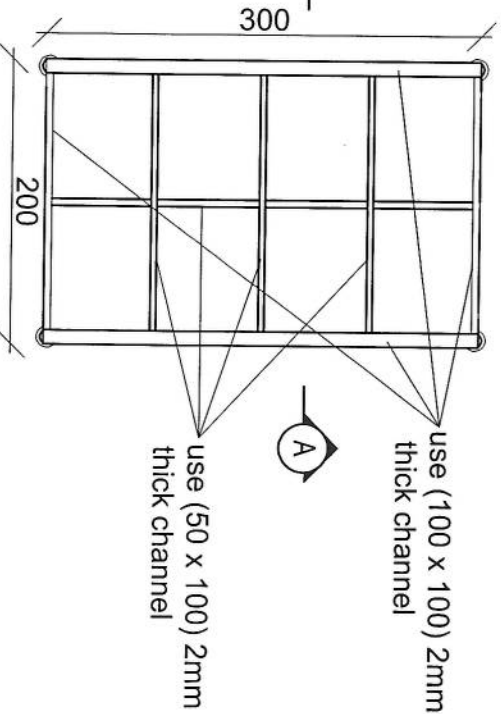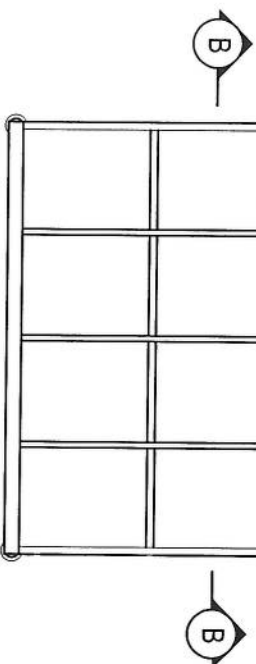

04 SUN SHELTER FOR ZTE BTS

REF: A104

SCALE: 1:50

Handwritten signature and date: 13/04/2025

REVISION RECORDS			
REVISION NO	DATE	DESCRIPTION	BY
1	13/04/2025	ISSUE	04

LEGEND:
CRASHED ROOF
PCC

PROJECT TITLE / NO:
GSM SITES
موقع GSM

DRAWING TITLE:
SUN SHELTER FOR ZTE BTS
BTS سHELTER

DRAWN BY:
CIVIL TEAM

CHECKED BY:
مهندس

APPROVED BY:
مهندس

SCALE: 1:50
ACTUAL DATE: 13/04/2025
ISSUE DATE: 13/04/2025
DRG NO: 04
OWNER: AFGHAN TELECOM
مطابق قرارداد
Salam Telecommunication Company
KABUL
AFGHANISTAN