
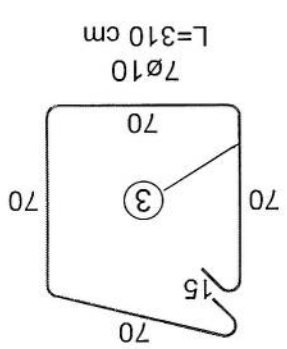
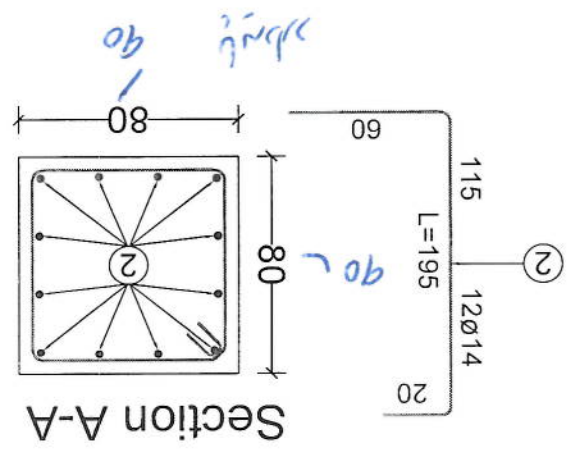
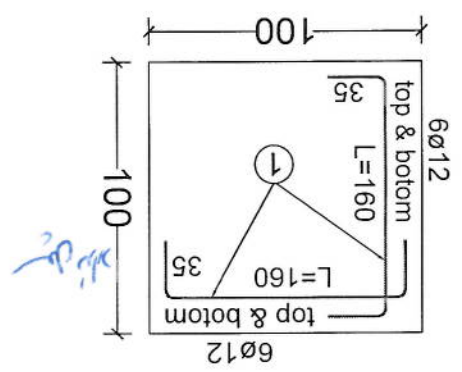



Guyed Tower Foundation - 1

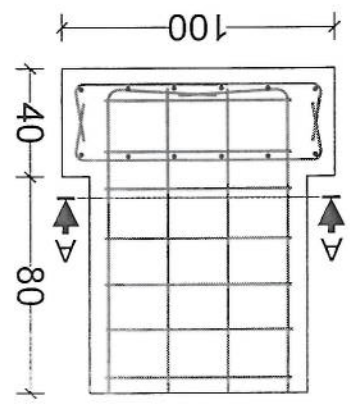

20m - Guyed Tower Foundation - 1 (For One Foundation)						
BAR TYPE	DIA (mm)	LENGHT (cm)	NO OF BARS	UNIT WT (kg/m)	TOTAL WT (kg)	
1	Ø12	160	24	0.89	34.18	
2	Ø14	195	12	1.21	28.31	
3	Ø10	310	7	0.62	13.45	
TOTAL WEIGHT OF STEEL. (kg)					75	
LEAN CONCRETE VOLUME. (Cu.m)					0.12	
REINFORCED CONCRETE VOLUME. (Cu.m)					0.912	
EXCAVATION. (Cu.m)					2.9	
REINFORCEMENT STEEL.					S420	
CONCRETE.					C20	

Handwritten signature

Foundation For Cable - 2

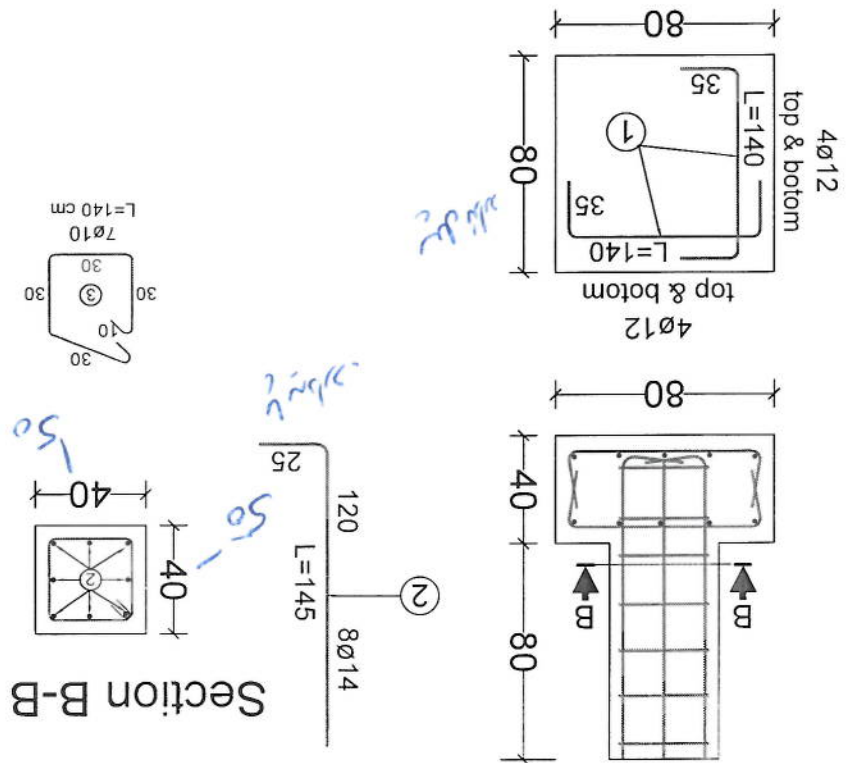



20m - Foundation For Cable - 2 (For One Foundation)					
BAR TYPE	DIA (mm)	LENGHT (cm)	NO OF BARS	UNIT WT (kg/m)	TOTAL WT (kg)
1	Ø12	140	16	0.89	19.94
2	Ø14	145	8	1.21	14.04
3	Ø10	140	7	0.62	6.08
TOTAL WEIGHT OF STEEL. (kg)				40	
LEAN CONCRETE VOLUME. (Cu.m)				0.12	
REINFORCED CONCRETE VOLUME. (Cu.m)				0.4	
EXCAVATION. (Cu.m)				1.61	
REINFORCEMENT STEEL.				S420	
CONCRETE.				C20	

[Handwritten signature]

[Handwritten signature]


Section (1)

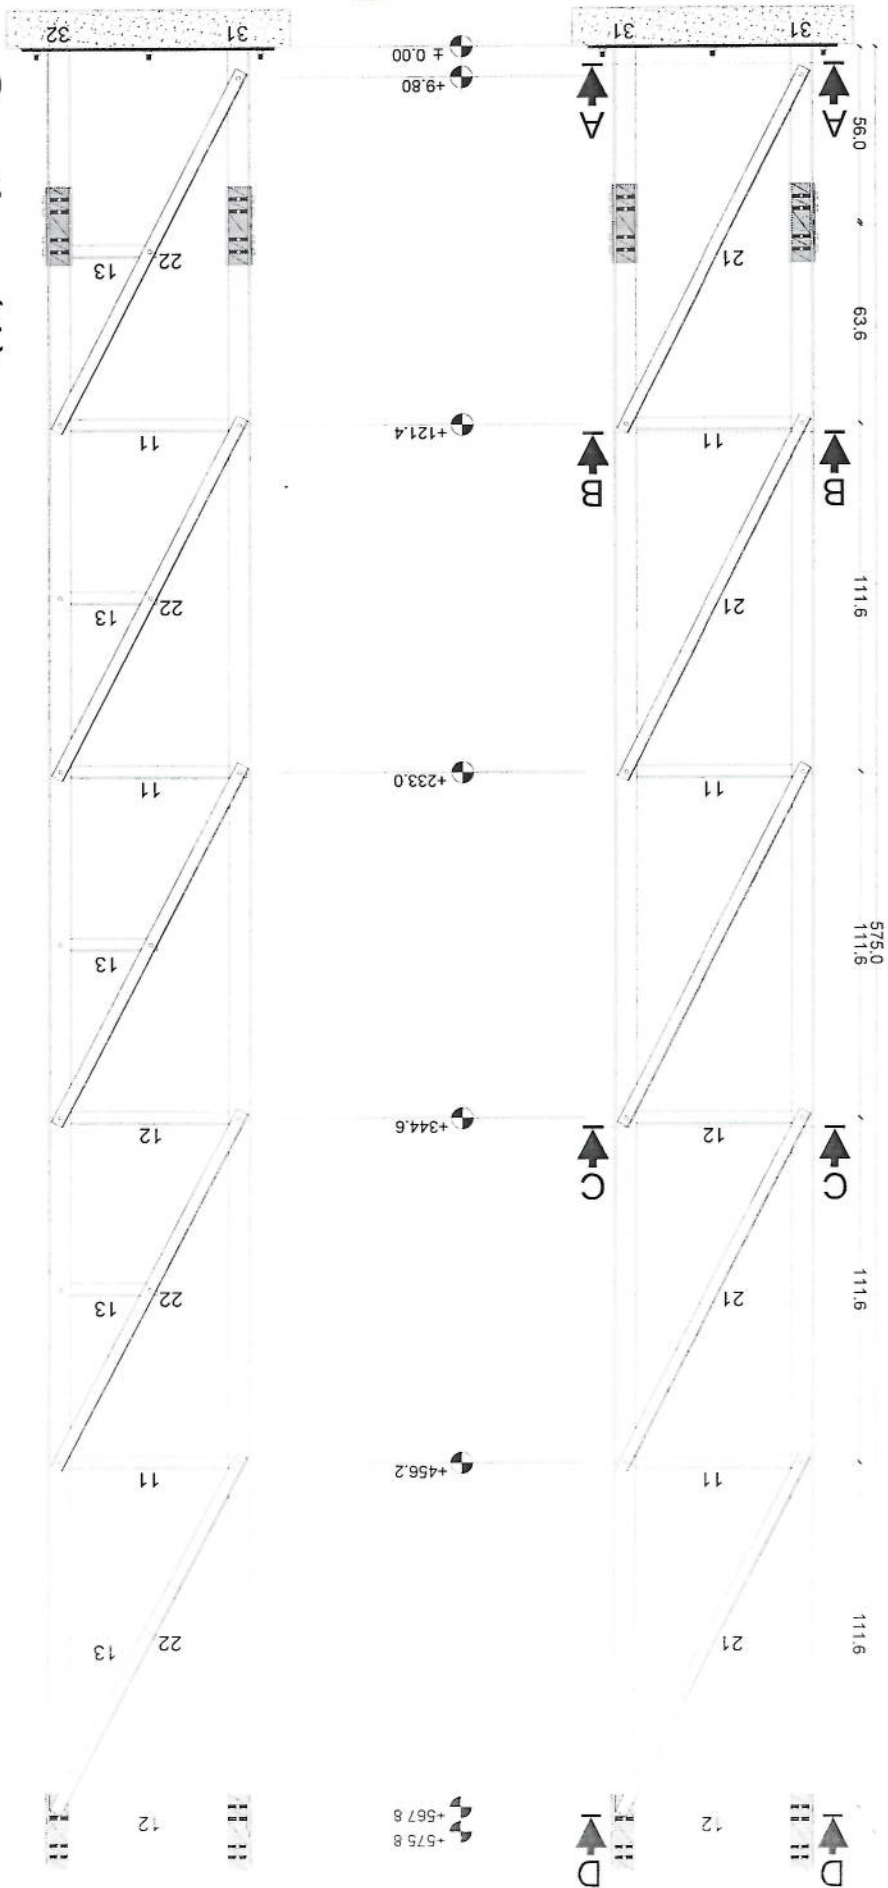

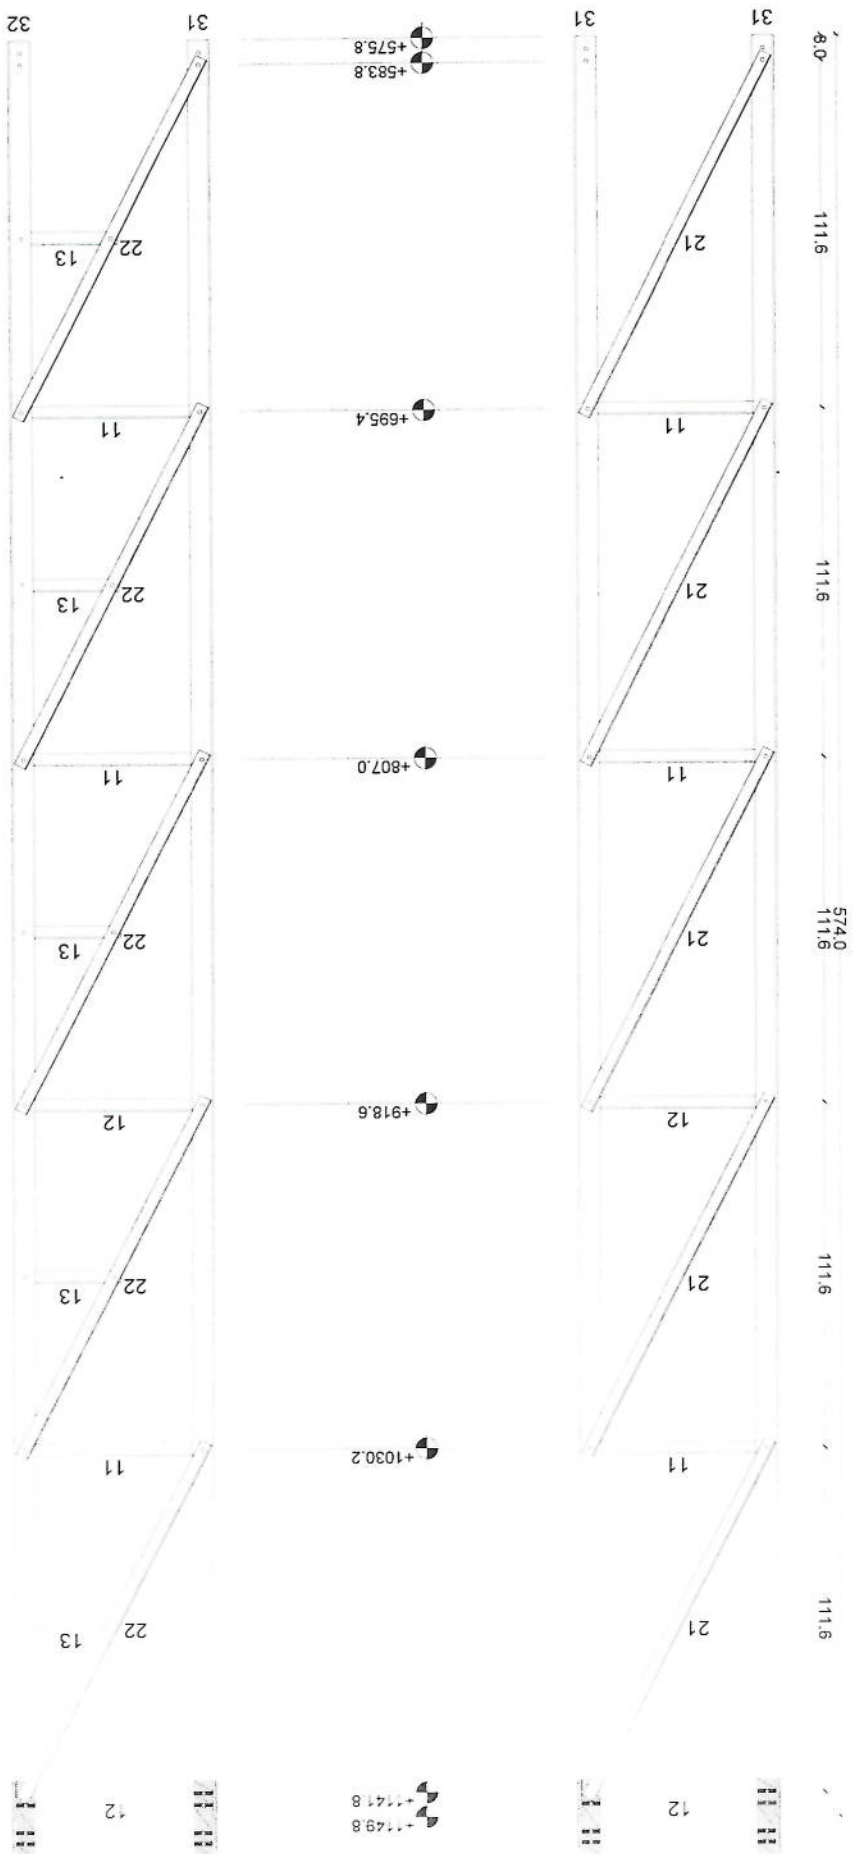


Section (2)

Handwritten signature and date: 14/11/14

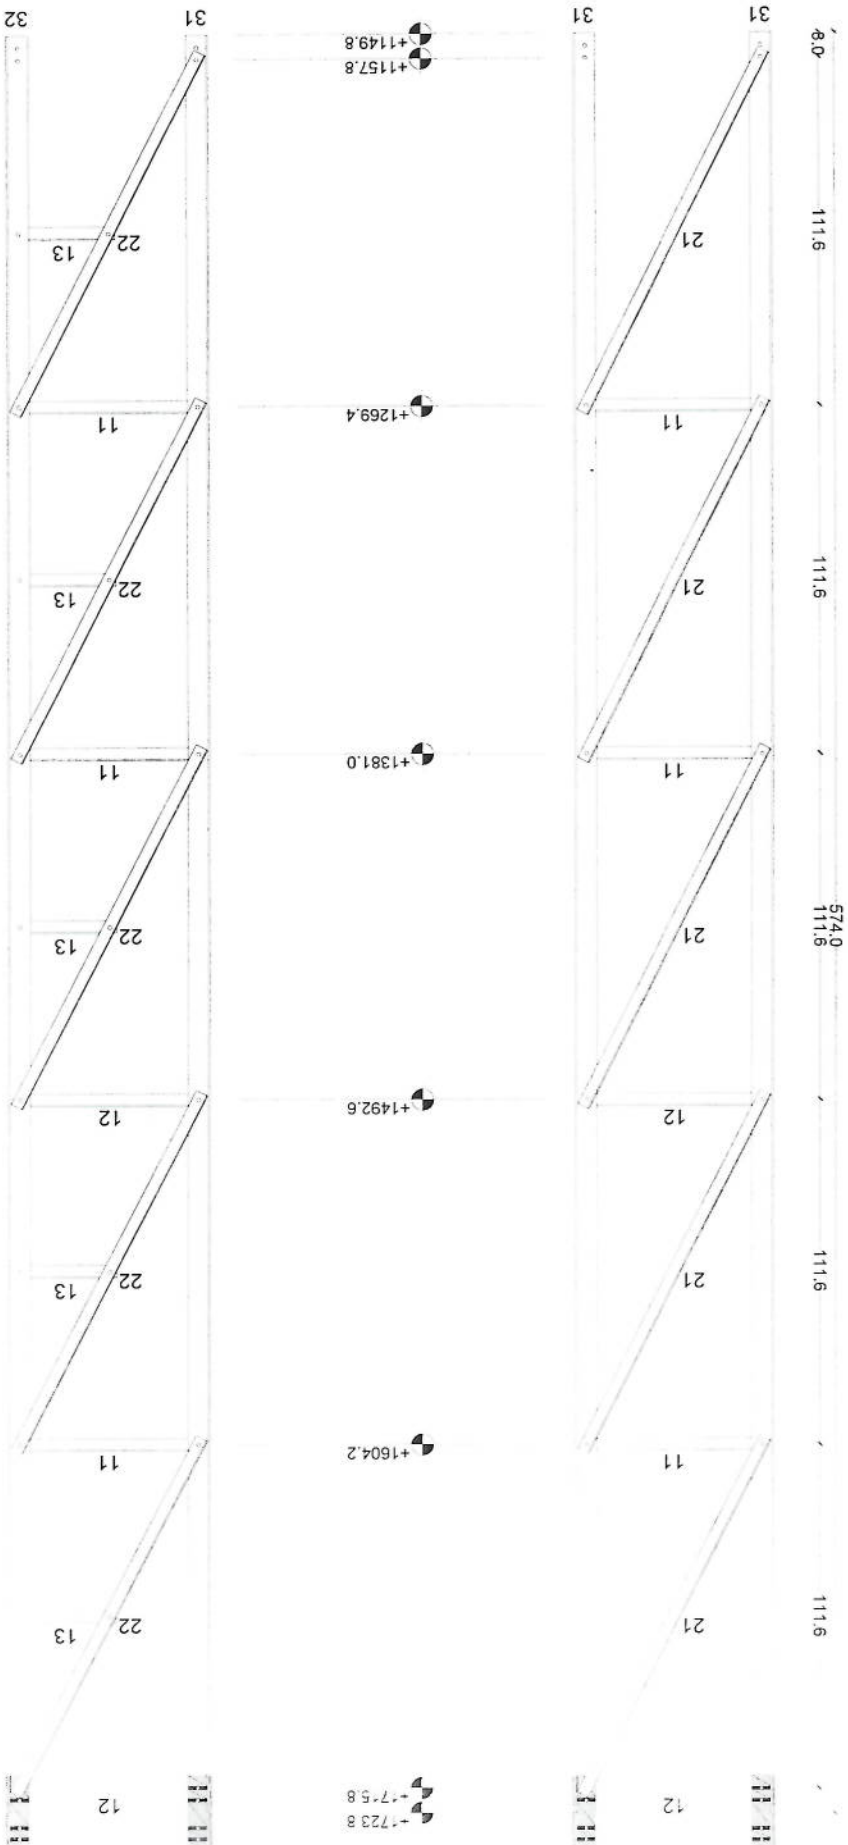







Section (3) *[Signature]*

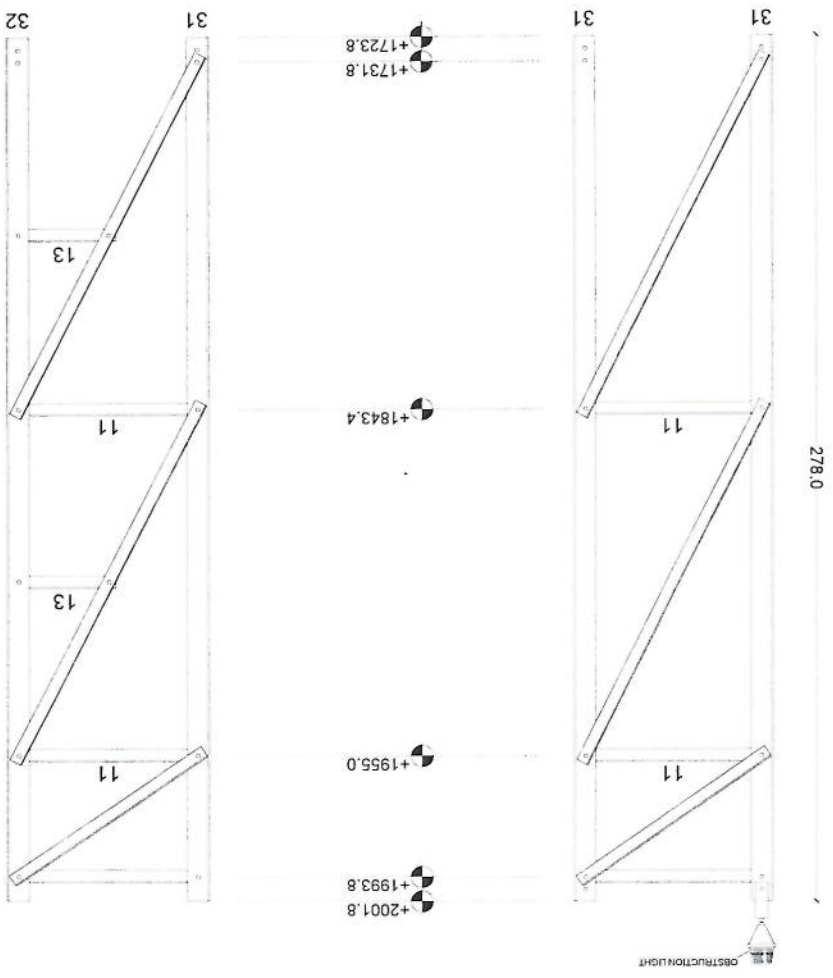

Section (4)






Handwritten signature

Parts Detail

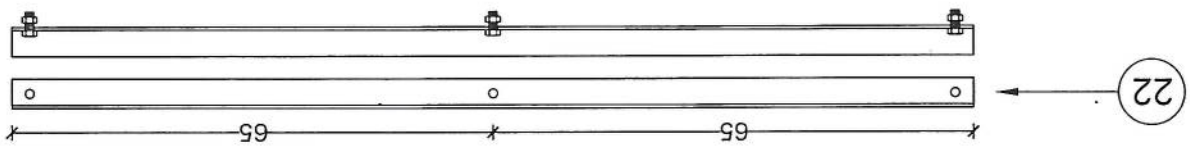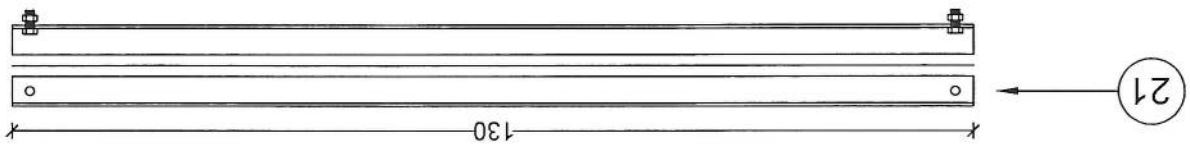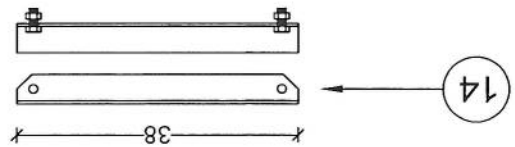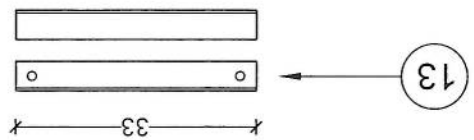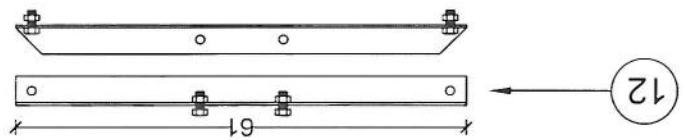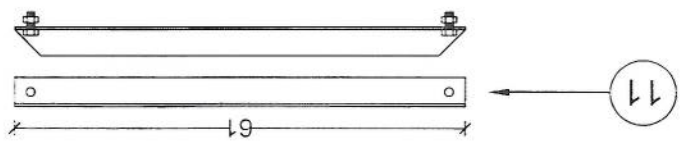


Handwritten signature or initials in blue ink.

Section Detail

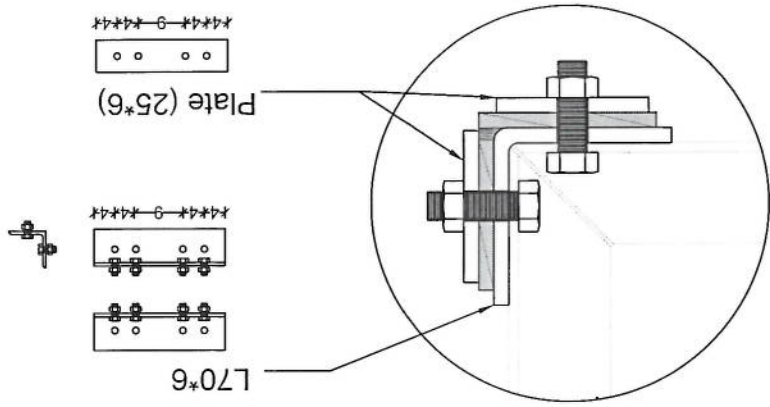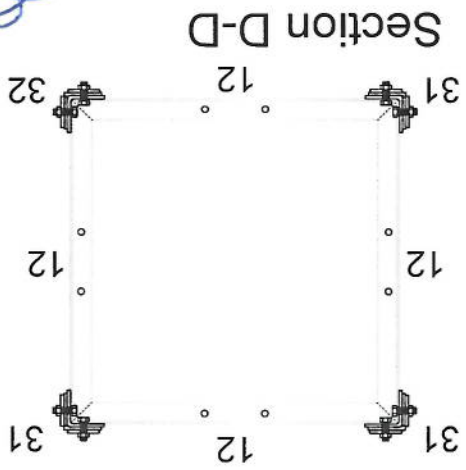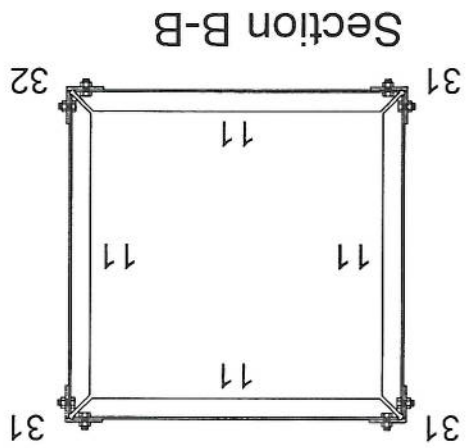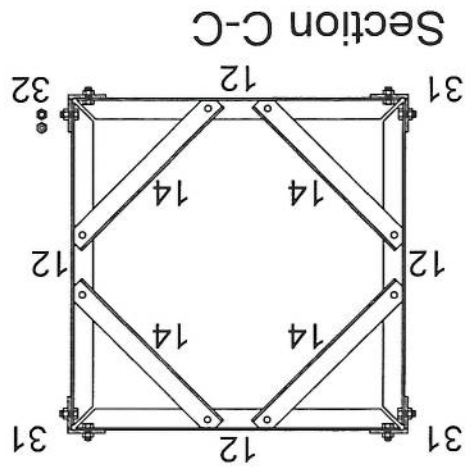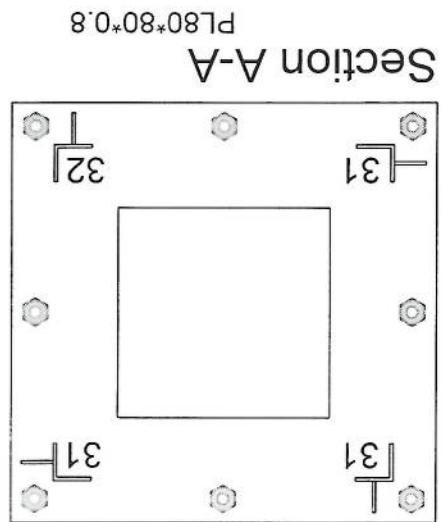


Handwritten signature


- Notes
- 1 The foundation is adopts reinforced concrete, the concrete is C20, (C20:compressive strength is 20N/mm²); the foundation lays on a 10cm thick crush stone pad;
 2. Ø12: mild steel, rebars strength 210N/mm²
 3. minimum concrete cover for rebar is 3.5cm,
 4. All units are in cm
 - 5 All edges of the Slab should be curve

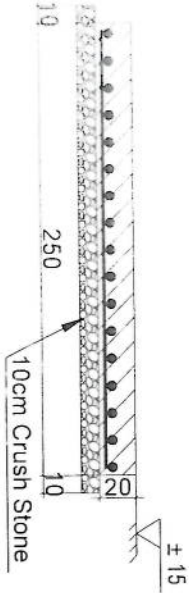

2-2 section

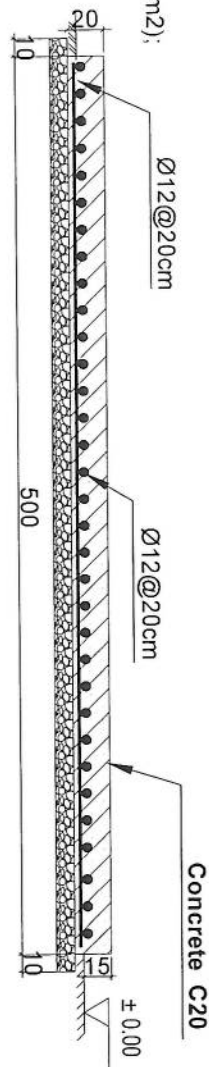

1-1 section

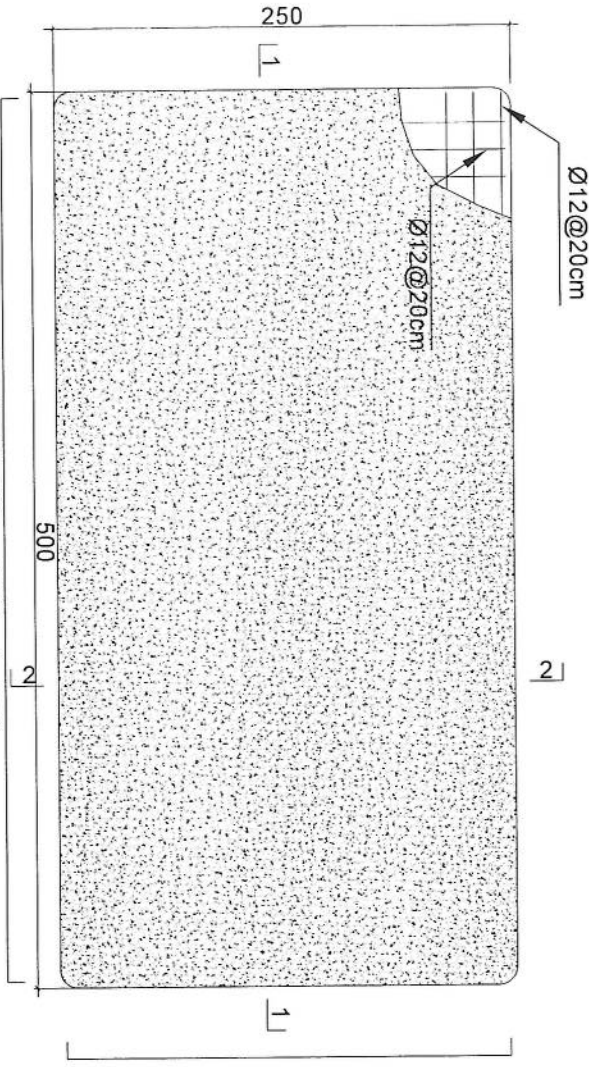

N=26 Ø12mm@20cm L=2.63

N=14 Ø12mm@20cm L=5.13

Generator Foundation

GENERATOR FOUNDATION

SCALE: 1:25

REVISION RECORDS	
NO	DESCRIPTION
1	1

LEGEND:	
CRUSHED ROCK	
POC (PASTEN)	
REINFORCED CONCRETE	
GROUND LEVEL	

PROJECT TITLE / NO:	GSM SITES
GENERATOR FOUNDATION	

DRAWING TITLE:	
GENERATOR FOUNDATION	

DRAWN BY:	CIVIL TEAM
CHECKED BY:	

APPROVED BY:	
SCALE:	1:25

ACTUAL DATE:	ISSUE DATE:
13/06/2025	01

OWNER:	AFGHAN TELECOM
SALEM TELECOMMUNICATION COMPANY	

SALEM TELECOMMUNICATION COMPANY	AFGHAN TELECOM
AFGHANISTAN	

REVISION RECORDS			
REVISION NO.	DATE	DESCRIPTION	تاریخ
1			

LEGEND:

CRASHED ROCK

FCB

PROJECT TITLE / NO:

GSM SITES

طرح نام / شماره

DRAWING TITLE:

SUN SHELTER FOR GENERATOR

طرح نام / شماره

DRAWN BY:

CIVIL TEAM

طراح

CHECKED BY:

بررسی کننده

APPROVED BY:

تایید کننده

SCALE: 1:75

ACTUAL DATE: 17/04/2025

ISSUE DATE: 17/04/2025

DRG NO: 02



OWNER: AFGHAN TELECOM

طرح نام / شماره

Islamic Telecom Company

KABUL


AFGHANISTAN

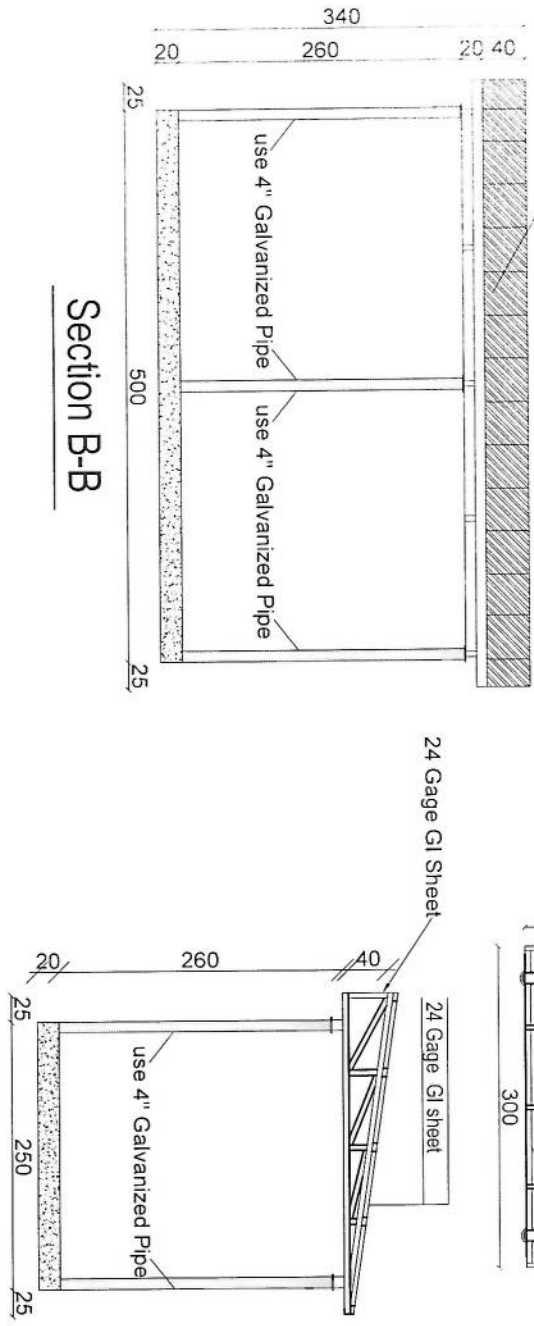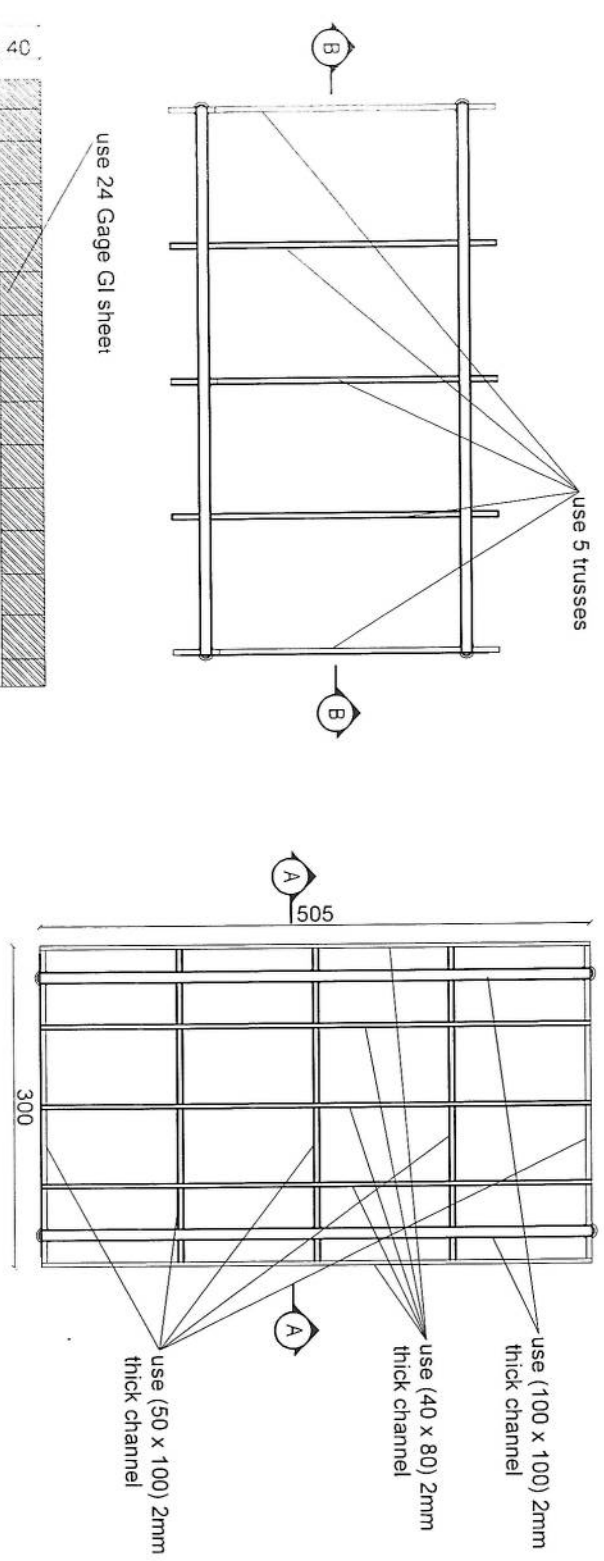


SUN SHELTER FOR GENERATOR

SCALE: 1:75


- Notes:
1. The foundation is adopts reinforced concrete, the concrete is M20; (M20:compressive strength is 20N/mm²); the foundation lays on a 10cm thick crush stone pad;
 2. Ø12: mild steel, rebars strength 210N/mm²
 3. minimum concrete cover for rebar is 3.5cm,
 4. All units are in cm
 5. All edges of the Slab should be curve

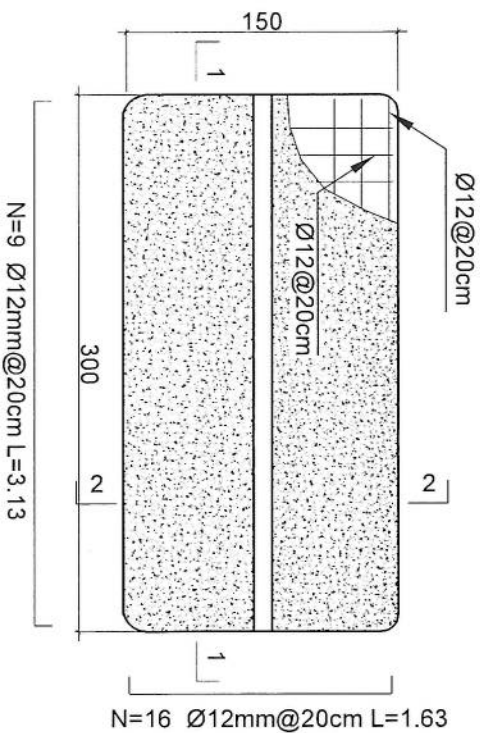

Outdoor BTS Foundation

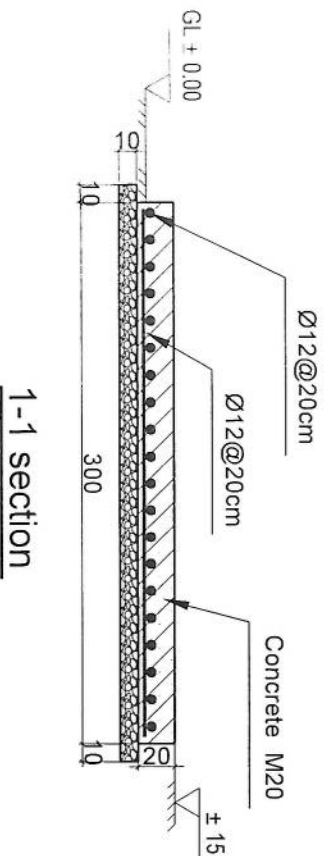

2-2 section

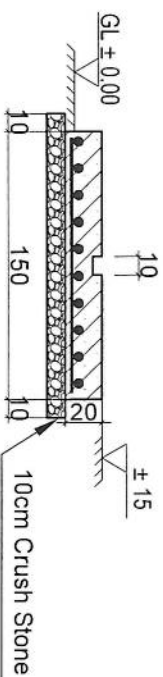

REVISION RECORDS	
REVISION NO	DATE
1	13/04/2025
2	13/04/2025
LEGEND:

SHALLOO ROCK	SHALLOO ROCK
REINFORCED CONCRETE	REINFORCED CONCRETE
CRUSHED STONE	CRUSHED STONE
GROUND LEVEL	GROUND LEVEL

PROJECT TITLE / NO:

GSM SITES
سایت های GSM

DRAWING TITLE:

ZTE OUTDOOR BTS FOUNDATION
بازای BTS

DRAWN BY:
CIVIL TEAM

CHECKED BY:

APPROVED BY:

SCALE: 1:25

ACTUAL DATE: 13/04/2025
ISSUE DATE: 13/04/2025
DRC.NO: 03

OWNER: ARGHAN TELECOM

استاد
Salam Telecommunication Company
AFGHANISTAN

REVISION RECORDS			
REVISION NO	DATE	DESCRIPTION	
NO	تاریخ	توضیحات	

LEGEND:	
	GABLED ROOF
	PCD

PROJECT TITLE / NO:
GSM SITES
موقع های مخابرات

DRAWING TITLE:
SUN SHELTER FOR ZTE BTS
سایه بان برای BTS


DRAWN BY:
CIVIL TEAM
چک شده:

CHECKED BY:
معماری:

APPROVED BY:
معماری:


SCALE: 1:50
ACTUAL DATE: 13/04/2025
ISSUE DATE: DRG.NO: 04

OWNER: AFGHAN TELECOM
Salam Telecommunication Company
KABUL
AFGHANISTAN

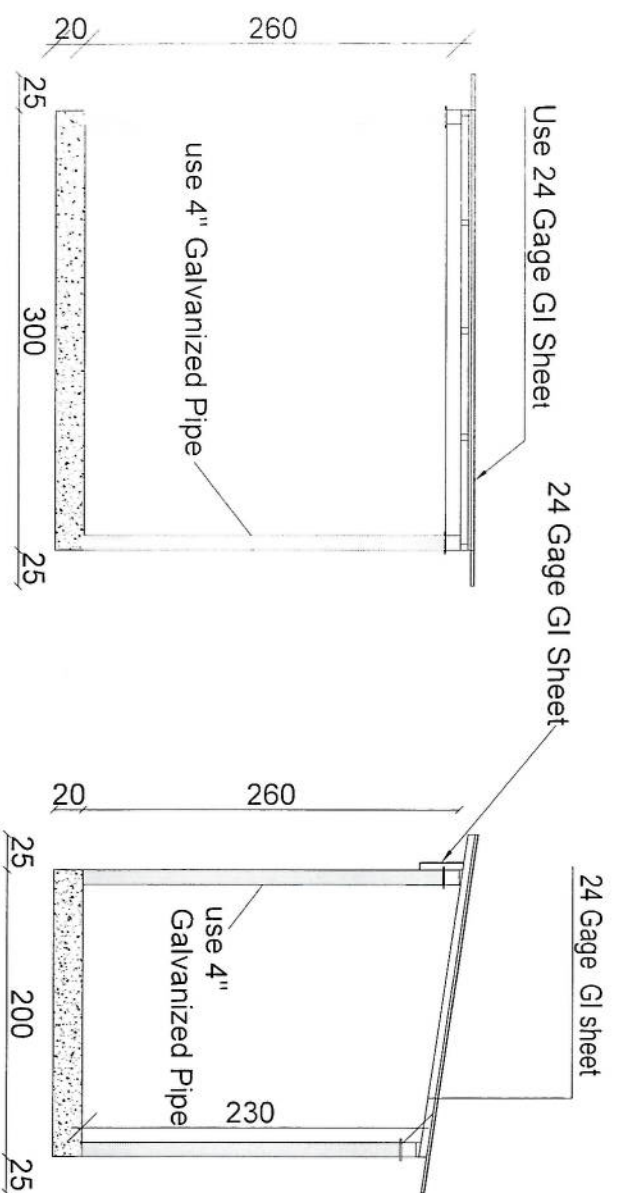

Section BB

Section AA

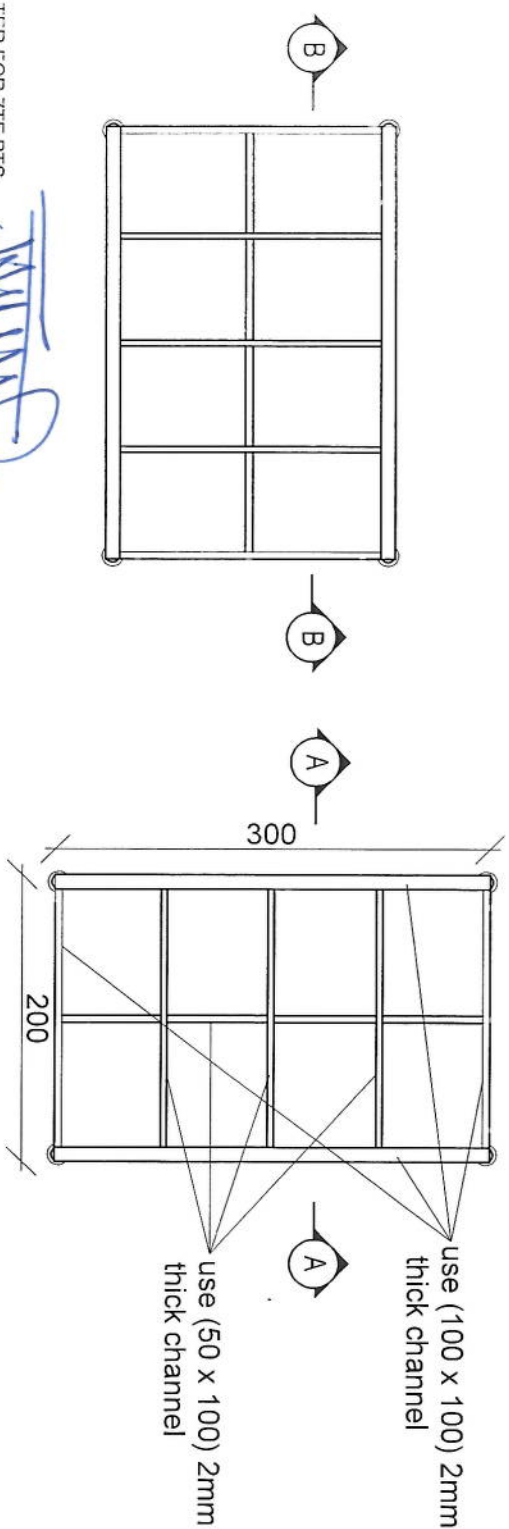

Handwritten signatures and the word "Census" in blue ink.

1	Site ID (سایت)	KND081
2	کندید شماره	1
3	GPS coordinates	31.613249, 65.766235
4	نام ساحه و منطقه	رأست اراضی
5	نام ولسوالی و ولایت مربوطه	ناحیه ۵، کندهار
6	(نام ساحه) که قرار است تحت پوشش سایت بیاید	کندهار راندو، قوماندانی، کمرک، رأست زراعت، یوناما، رأست اقتصاد
7	مالیت (مملکت) شخصی یا دولتی	دولتی
8	مالی خاقداد/خانه قابل دسترسی است	دولتی
9	شماره تماس مالک یا سکنه خاقداد	
10	شخصی/کرای	
11	مالی خاقداد یا نصیب سایت و شرایط انتقال تملک راضی است	
12	موافقه ایندانی ساحه یا مالک خاقداد صورت گرفت؟	
13	نوعیت سایت (سرزمین یا روی زمین)	سرزمین
14	چگونگی ساحه (شهری، روستایی، دوررس) و VIP	VIP
15	سرک که واسطه نقلیه تردد بتواند دارد	نهی
16	آیا به سرک جهت تردد واسطه ضرورت است	نه خیر
17	چه مقدار تردد واسطه ضرورت است (به متر)	
18	در صورتیکه کندید سایت سرزمین تعمیرات باشد	۷
19	نوعیت تعمیر (مسکونی/تجاری)	دولتی
20	تعداد منازل	۴
21	ارتفاع تعمیر	۱۲
22	راه رسیدن به نام (زینه تیرولی داخلی)	زینه داخلی
23	امکان خاقداد و وسایل سرزمین یا افراد و کثرت است؟	نهی
24	امکان خاقداد و وسایل سرزمین یا کثرت است؟	نهی
25	ظاهراً تعمیر قابلیت برداشت سایت را دارد؟	نهی
26	نوعیت سرزمین (رنگ کثرت یا کثرت)	رنگ کثرت
27	مساحت موجود سرزمین (طول و عرض)	۵۴
28	تور مورد نیاز (کندید مساحت کثرت)	کندید مساحت کثرت/موندول
29	ارتفاع تور مورد نیاز	۱۸ متر
30	ارتفاع مجموعی تور و تعمیر از سطح زمین منزل	۲۰ متر
31	در صورتیکه کندید سرزمین خاقداد باشد	

درج معلومات به اساس سروی از ساحه معلومات ضروری ضروری معلومات

لست سایت های توسعهی ولایت کندहार مورد تأیید رهبری شرکت افغان تیلیکام

SN	SiteID	LAT	LONG	Province	District	Add	Site Service Type	Site Owner	Near End Site ID	Near End Site Distance	Near End Site Traffic 3G+4G (PS) GB Daily Base	Near End Site Traffic 2G+3G (CS) Erling Daily Base	Tower Type
1	KND079	31.6273213	65.0460847	Kandahar	Maiwand	Maiwand Bazar	Coverage / Capacity	AFTL	KND158	1.114km	620 GB	491 Erl	GM T
2	KND080	30.9732034	65.4145201	Kandahar	Spin Boldak	Chedoti Poli	Coverage / Capacity	AFTL	KND020	960m	640 GB	96 Erl	GM F
3	KND081	31.613249	65.766235	Kandahar	5th	Arazi Main Office	Coverage / Capacity	AFTL	KND002	800m	270 GB	60 Erl	RI
4	KND082	31.6233922	65.8605759	Kandahar	Damand	Ghlabi Qalacha	Coverage / Capacity	AFTL	KND415	2.08km	380 GB	143 Erl	GM F

محمد هارون محمدی

محمد اجمل افغان

محمد جان روف

حکمت الله ستانکزى

حسن عظیمی

واریسی کنفرانس معاونیت عملیاتی پیسیم

رییس تحقیقات پیسیم

آمر ترانسپوزیشن TX

RF BSS آمر

RF Optimization

پوهنځیاری علی احمد سامند

رییس عملیات شرکت افغان تیلی کام