




Handwritten signatures and notes at the top of the page.

33	مساحت موجود (طول و عرض)	10*10m
32	نوعیت ساحه (ساحه یا نه) ساحه محاطه	Yes
31	در صورتیکه کانال سرری در حوضی یا زمین چایان باشد	Yes
30	ارتفاع مجموعی تاور و تعمیر از سطح زمین منزل	30m
29	ارتفاع تاور مورد نیاز	30m
28	تاور مورد نیاز (کد ماسک کتی)	GMT
27	مساحت موجود سرپام (طول و عرض)	
26	نوعیت سرپام (رنگی در کتی یا کد)	
25	ظاهر تعمیر قابلیت برداشت سیات را دارد؟	
24	امکان چایان وسایل سرپام یا کتی است؟	
23	امکان چایان وسایل سرپام یا افراد و کتی است؟	
22	راه رسیدن به نام (زیر) بیرونی داخلی	
21	ارتفاع تعمیر	
20	تعداد منازل	
19	نوعیت تعمیر (مسکونی/تجارتی)	رهایشی
18	در صورتیکه کانال سرپام تعمیرات باشد	
17	چه مقدار سرک تردد واسطه ضرورت است (به متر)	نیار
16	آیا به سرک جهت تردد واسطه ضرورت است	نیار
15	سرک که واسطه نقلیه تردد بتواند دارد	نیار
14	چگونگی ساحه (شهری، روستایی، دورست) VIP	شهری
13	نوعیت سیات (سرپام یا روی مین)	شخصی
12	موافقه اینتای ساحوی یا مالی چایان صورت گرفت؟	شخصی
11	مالی چایان یا نصب سیات و شرایط اقلان تیل کم راضی است	شخصی
10	شخصی/کرای	شخصی
9	شماره تماس مالی یا سکنه چایان	Najib 07002898988//0730607160
8	مالی چایان/خانه قابل دسترسی است	شخصی
7	مالیت زمین (شخصی یا دولتی)	شخصی
6	(نام ساحق که قرار است تحت پوشش سیات بیازند)	تایمی
5	نام ولسوالی و ولایت مربوطه	۱۰ تاجیه
4	نام ساحه و منطقه	Timany Sabiga
3	GPS coordinates	34.547557 69.147650
2	کد رهگیری	Ajira
1	Site ID (مالی)	KAB414

D1

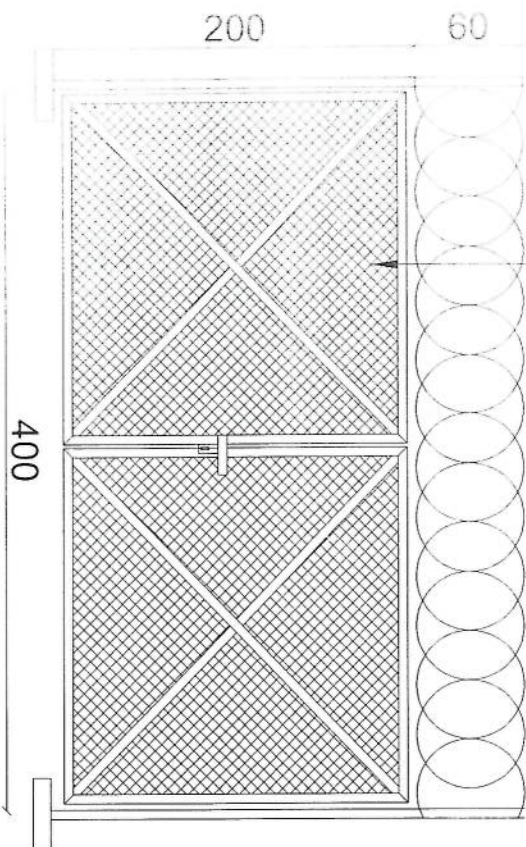

D1

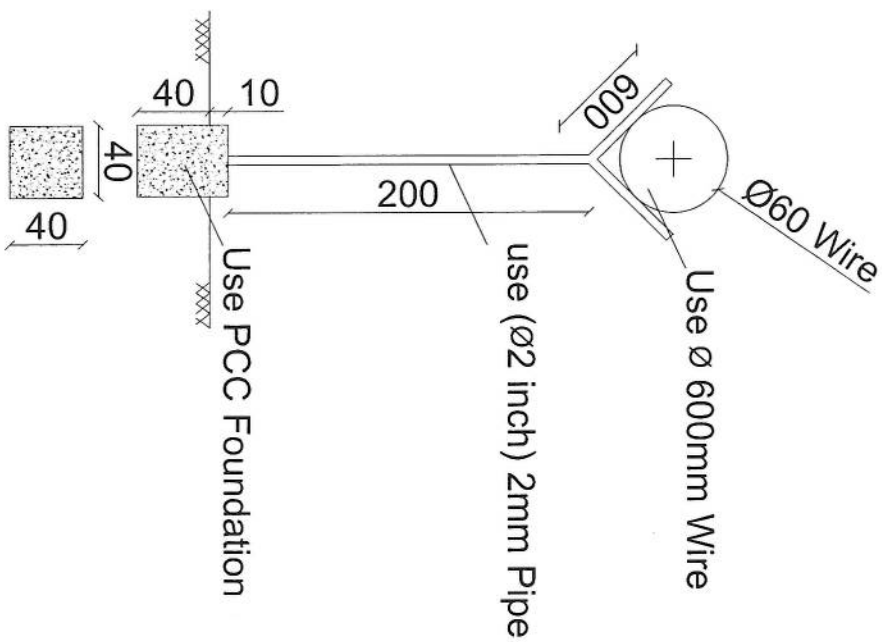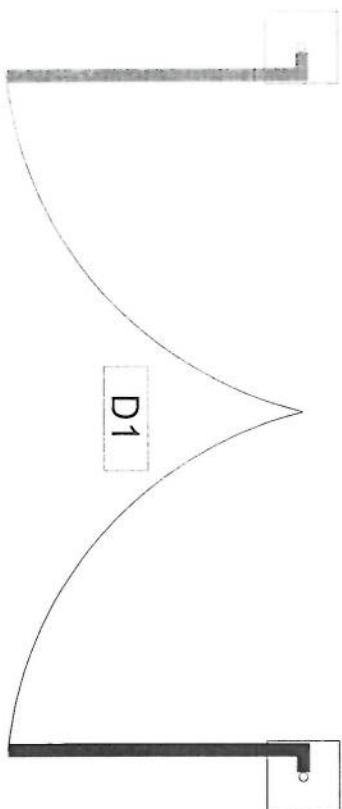

REVISION RECORDS		
REVISION NO تغييرات	DATE تاريخ	DESCRIPTION تغييرات

11

BRICK FIRED

DOOR TYPE

2000

PROJECT TITLE / NO.:

GSM SITES

مہاراجہ جی اس ام

DRAWING TITLE:

DOOR & COLUMN DETAILS
مفصلات الابواب والاعمدة

DRAWN BY: J. J. J.

CHECKED BY:

مفتحوں:

APPROVED BY:

تاريخ: _____

SCALE:

سے

ACTUAL DATE: 24/03/2025

ISSUE DATE:

OWNER:

1000

AFGHAN TELECOM

Salim Technology Company
AFGHANISTAN

34	آیا تیم شما دارای مجوز است؟	Yes
35	آیا شما به صورت رسمی مجوز دارید؟	No
36	آیا شما به صورت رسمی مجوز دارید؟	GMT
37	آیا شما به صورت رسمی مجوز دارید؟	30m
38	آیا شما به صورت رسمی مجوز دارید؟	دارد (با تیم TX چک گردید)
39	آیا شما به صورت رسمی مجوز دارید؟	ضرورت دارد
40	آیا شما به صورت رسمی مجوز دارید؟	Yes
41	آیا شما به صورت رسمی مجوز دارید؟	دارد
42	آیا شما به صورت رسمی مجوز دارید؟	موجود میباشد
43	آیا شما به صورت رسمی مجوز دارید؟	Yes
44	آیا شما به صورت رسمی مجوز دارید؟	
45	آیا شما به صورت رسمی مجوز دارید؟	RF Team
46	آیا شما به صورت رسمی مجوز دارید؟	Mohammad Jamshid
47	آیا شما به صورت رسمی مجوز دارید؟	RF Engineer
48	آیا شما به صورت رسمی مجوز دارید؟	744441973
49	آیا شما به صورت رسمی مجوز دارید؟	Yes
50	آیا شما به صورت رسمی مجوز دارید؟	Yes
51	آیا شما به صورت رسمی مجوز دارید؟	چک گردیده است
52	آیا شما به صورت رسمی مجوز دارید؟	
53	آیا شما به صورت رسمی مجوز دارید؟	
54	آیا شما به صورت رسمی مجوز دارید؟	
55	نظریات:	

REVISION RECORDS


REVISION NO	DATE	DESCRIPTION
1	24/03/2026	ISSUE DATE

LEGEND


	CRASHED ROCK
	PCF (PLASTER)
	R.C.C.
	GROUND LEVEL

NOTES


- The foundation is adopts reinforced concrete, the concrete is C20. (C20:compressive strength is 20N/mm²);
- the foundation lays on a 10cm thick crush stone pad;
- Ø12: mild steel, rebars strength 210N/mm²
- minimum concrete cover for rebar is 3.5cm,
- All units are in cm
- All edges of the Slab should be curve

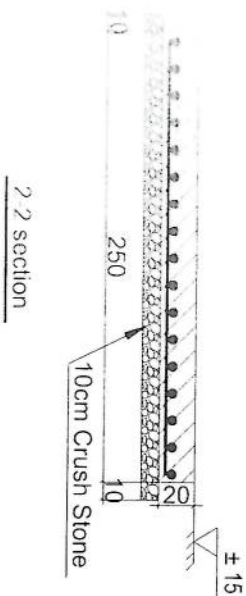

2-2 section

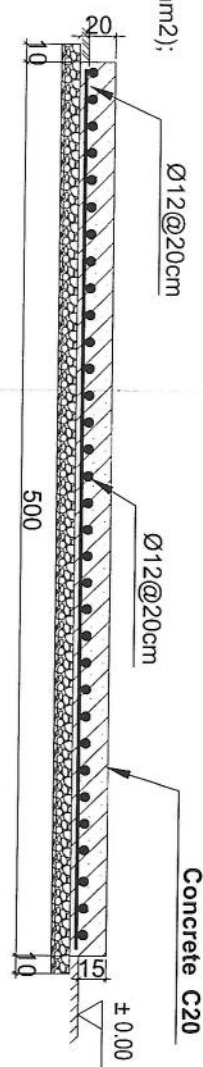

1-1 section

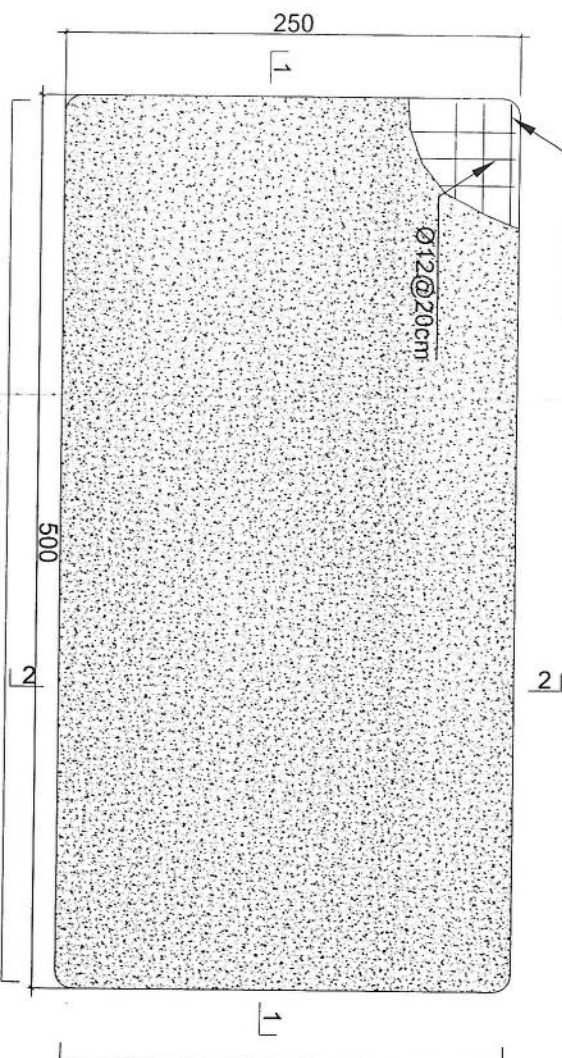

N=26 Ø12mm@20cm L=2.63

N=14 Ø12mm@20cm L=5.13

Generator Foundation

GENERATOR FOUNDATION
REF: A103

SCALE: 1/25


OWNER: AFGHANI TELECOM	ACTUAL DATE: 24/03/2026	ISSUE DATE: 24/03/2026	DRG NO.: 03
APPROVED BY:			
DRAWN BY:			
CIVIL TEAM			
CHECKED BY:			
PROJECT TITLE / NO: GSM SITES			
DRAWING TITLE: GENERATOR FOUNDATION			
OWNER: Salam Telecom Company KABUL AFGHANISTAN			

REVISION RECORDS	
REVISION NO	DATE
1	24/02/2025


LEGEND:	
CHANGED ROOM	
PCB	

PROJECT TITLE / NO:	GSM SITES
DRAWING TITLE:	SUN SHELTER FOR GENERATOR
DRAWN BY:	CIVIL TEAM
CHECKED BY:	
APPROVED BY:	

SCALE:	1:75
ACTUAL DATE:	24/02/2025
ISSUE DATE:	24/02/2025
OWNER:	AFGHAN TELECOM
PROJECT:	SUN SHELTER FOR GENERATOR
DRG. NO:	04

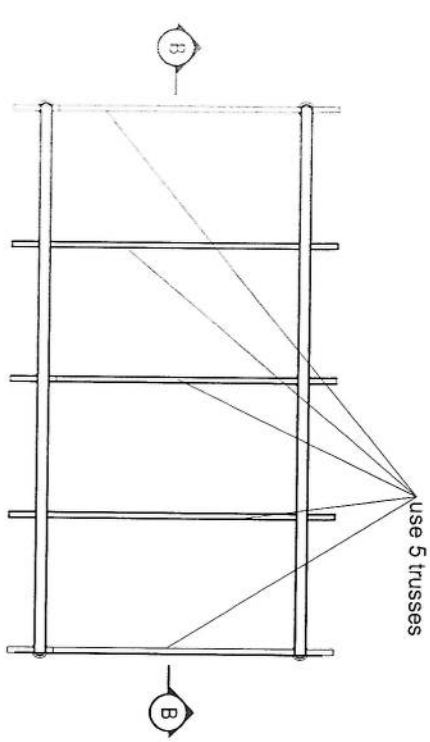


Section B-B

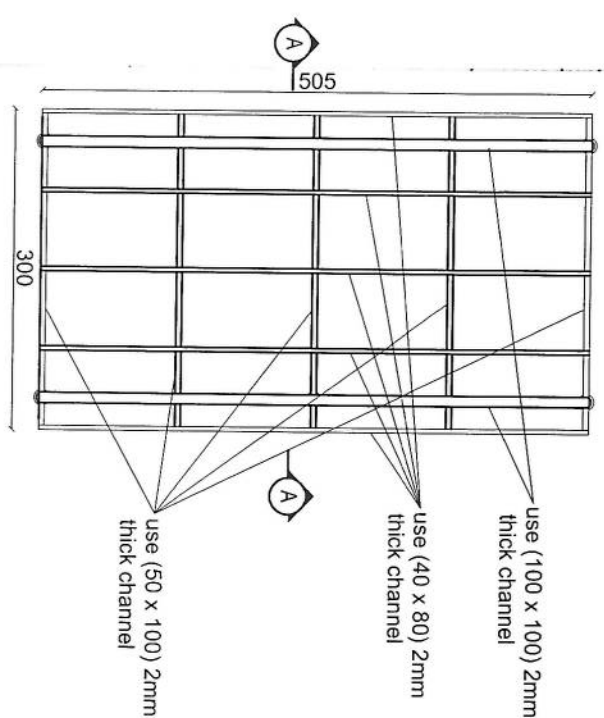


Section AA

SUN SHELTER FOR GENERATOR
REF: A104
SCALE: 1:75


- Notes:
1. The foundation is adopts reinforced concrete, the concrete is M20; (M20:compressive strength is 20N/mm2); the foundation lays on a 10cm thick crush stone pad;
 2. Ø12: mild steel, rebars strength 210N/mm2
 3. minimum concrete cover for rebar is 3.5cm,
 4. All units are in cm
 5. All edges of the Slab should be curve

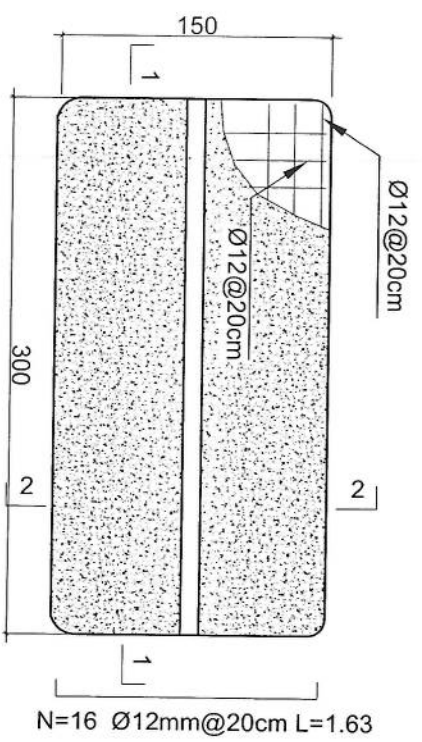

Outdoor BTS Foundation

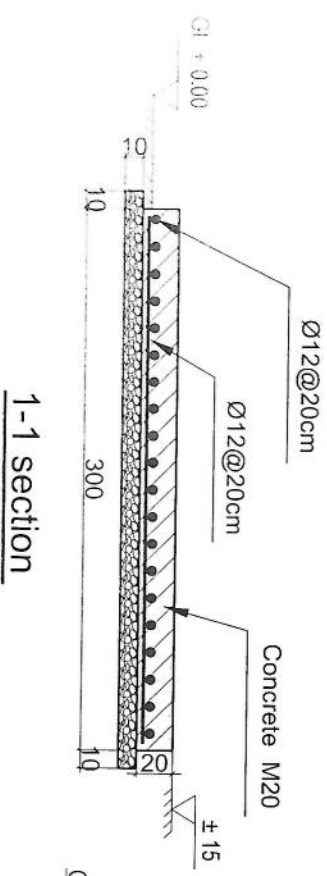

2-2 section

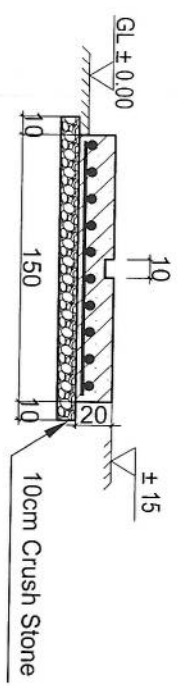

REVISION RECORDS	
NO	DESCRIPTION
1	ISSUED

LEGEND:	SYMBOL
CRUSHED ROCK	[Symbol]
RC (PLASTER)	[Symbol]
RC	[Symbol]
GROUND LEVEL	[Symbol]

PROJECT TITLE / NO:	GSM SITES
DRAWING TITLE:	ZTE OUTDOOR BTS FOUNDATION
DRAWN BY:	CIVIL TEAM
CHECKED BY:	
APPROVED BY:	

SCALE:	1:25
ACTUAL DATE:	24/03/2025
ISSUE DATE:	DRG NO: 05
OWNER:	AFGHAN TELECOM

REVISION RECORDS			
پیش تصدیق			
REVISION NO تبدیل شماره	DATE تاریخ	DESCRIPTION توضیحات	

LEGEND:

	CRASHED ROCK	100
	PCC	100

PROJECT TITLE / NO.:

GSM SITES

عنوان پروازها:
مسافت های جوی اس ام

DRAWING TITLE:

SUN SHELTER FOR ZTE BTS
BTS 3.1x3.1x4.4m

DRAWN BY: *M. J. [Signature]*
CIVIL TEAM

CHECKED BY:

کنترول:

APPROVED BY:

مستطابق:

SCALE: 1:50


ACTUAL DATE:	24/03/2025
--------------	------------

ISSUE DATE: 06


OWNER:
AFGHAN TELECOM

ملک پرانی ہے:

Salām Telecommunication Company
K A B U L
A F G H A N I S T A N

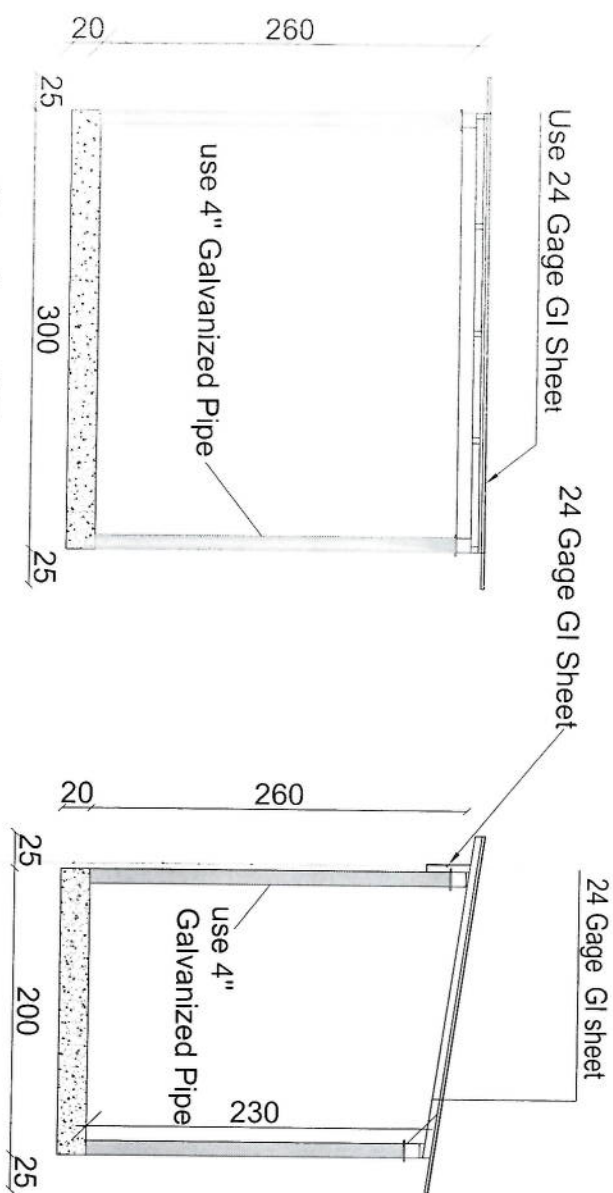


Section BB

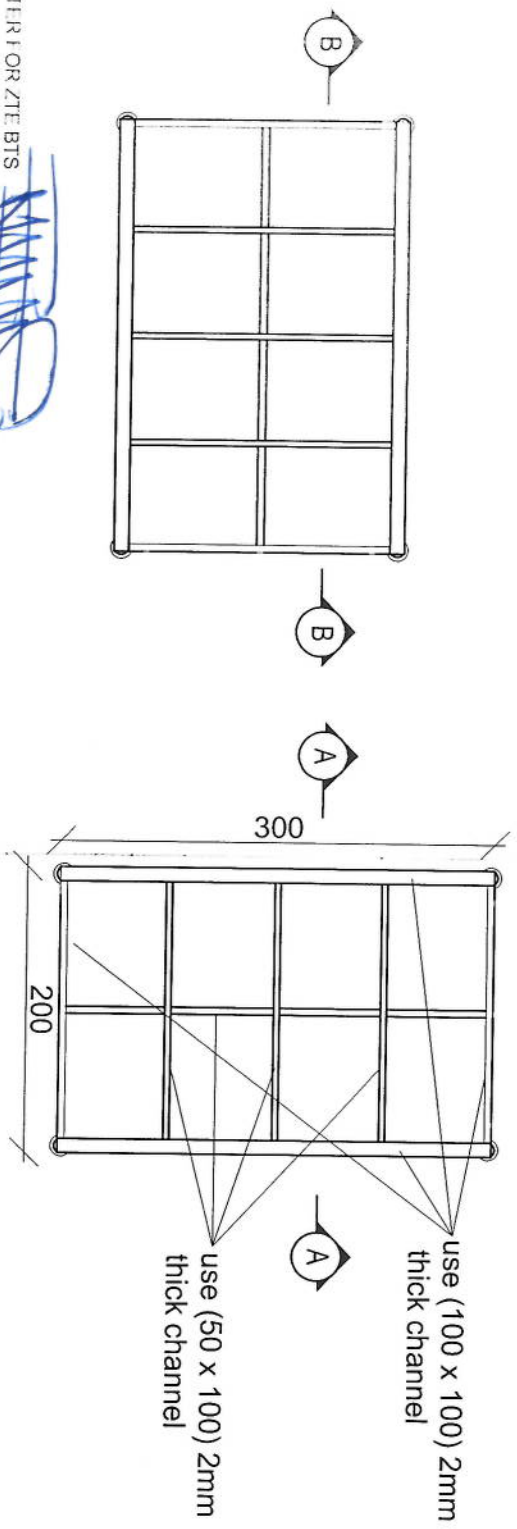

Section AA

SUNSHIELLIEROZTEBTS
REF. A106

SCALE: 1:50

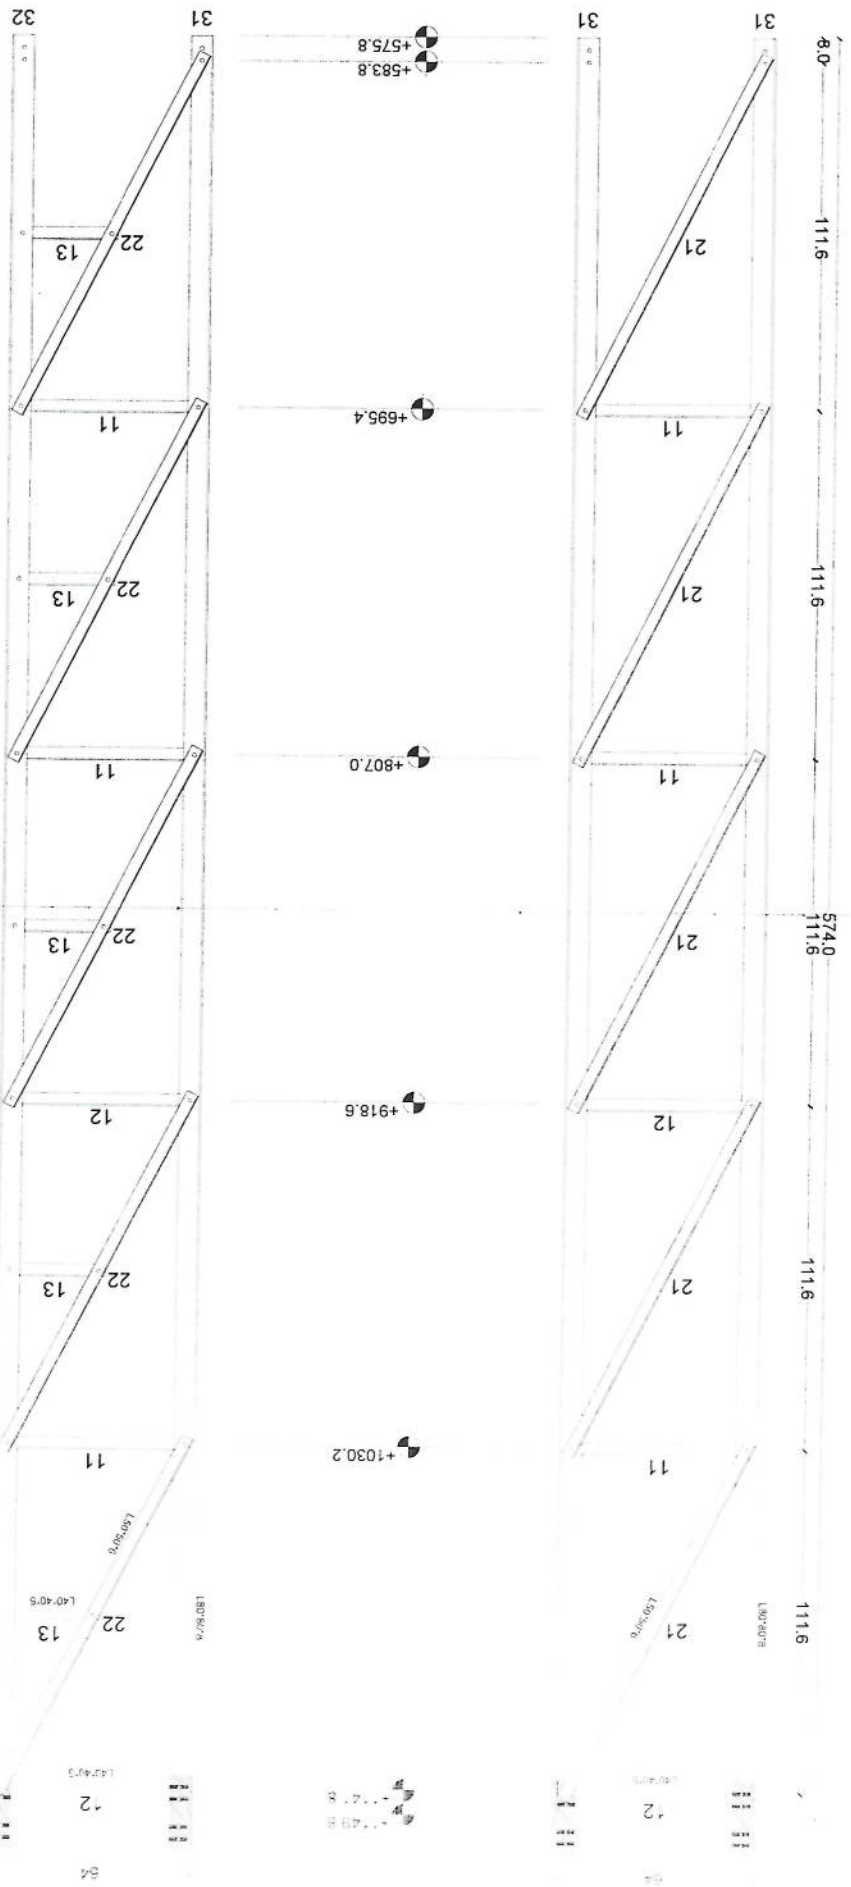


Section (2)

MANUFACTURED

CLIENT: AFGHAN TELECOM

TITLE: 30M GUYED MAST TOWER

[Handwritten signature]

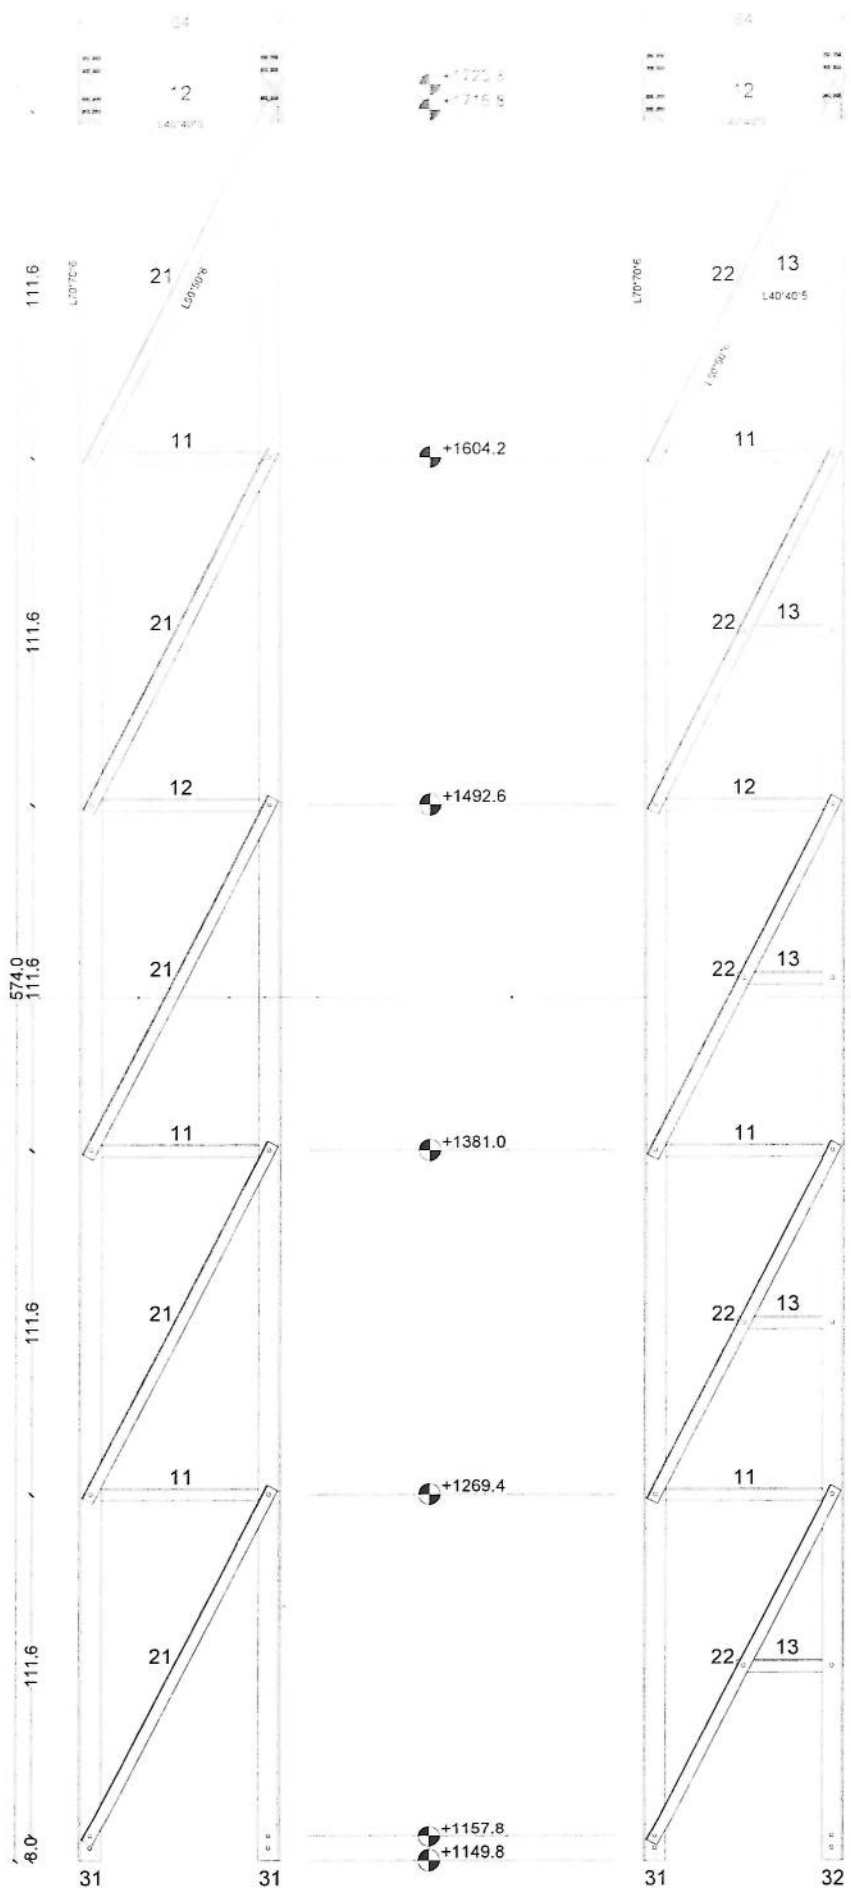


Section (3)

MANUFACTURED

CLIENT AFGHAN TELECOM

TITLE 30M GUYED MAST TOWER

[Handwritten signature]

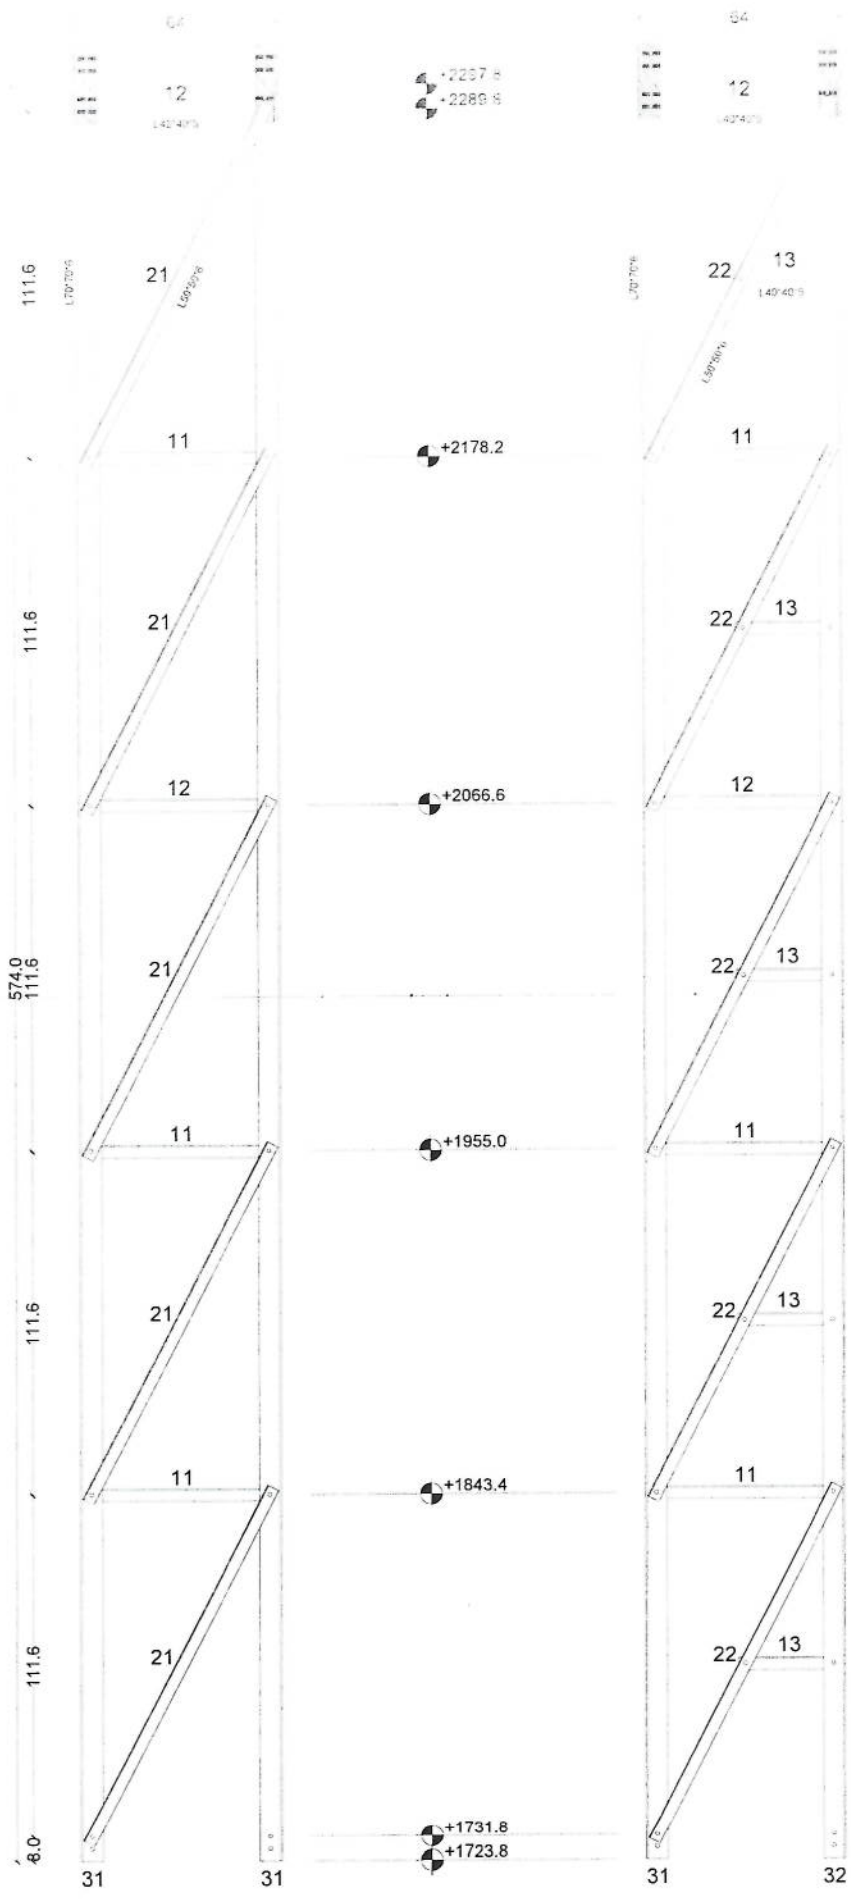


Section (4)

MANUFACTURED

CLIENT: AFGHAN TELECOM

TITLE: 30M GUYED MAST TOWER

[Handwritten signature]

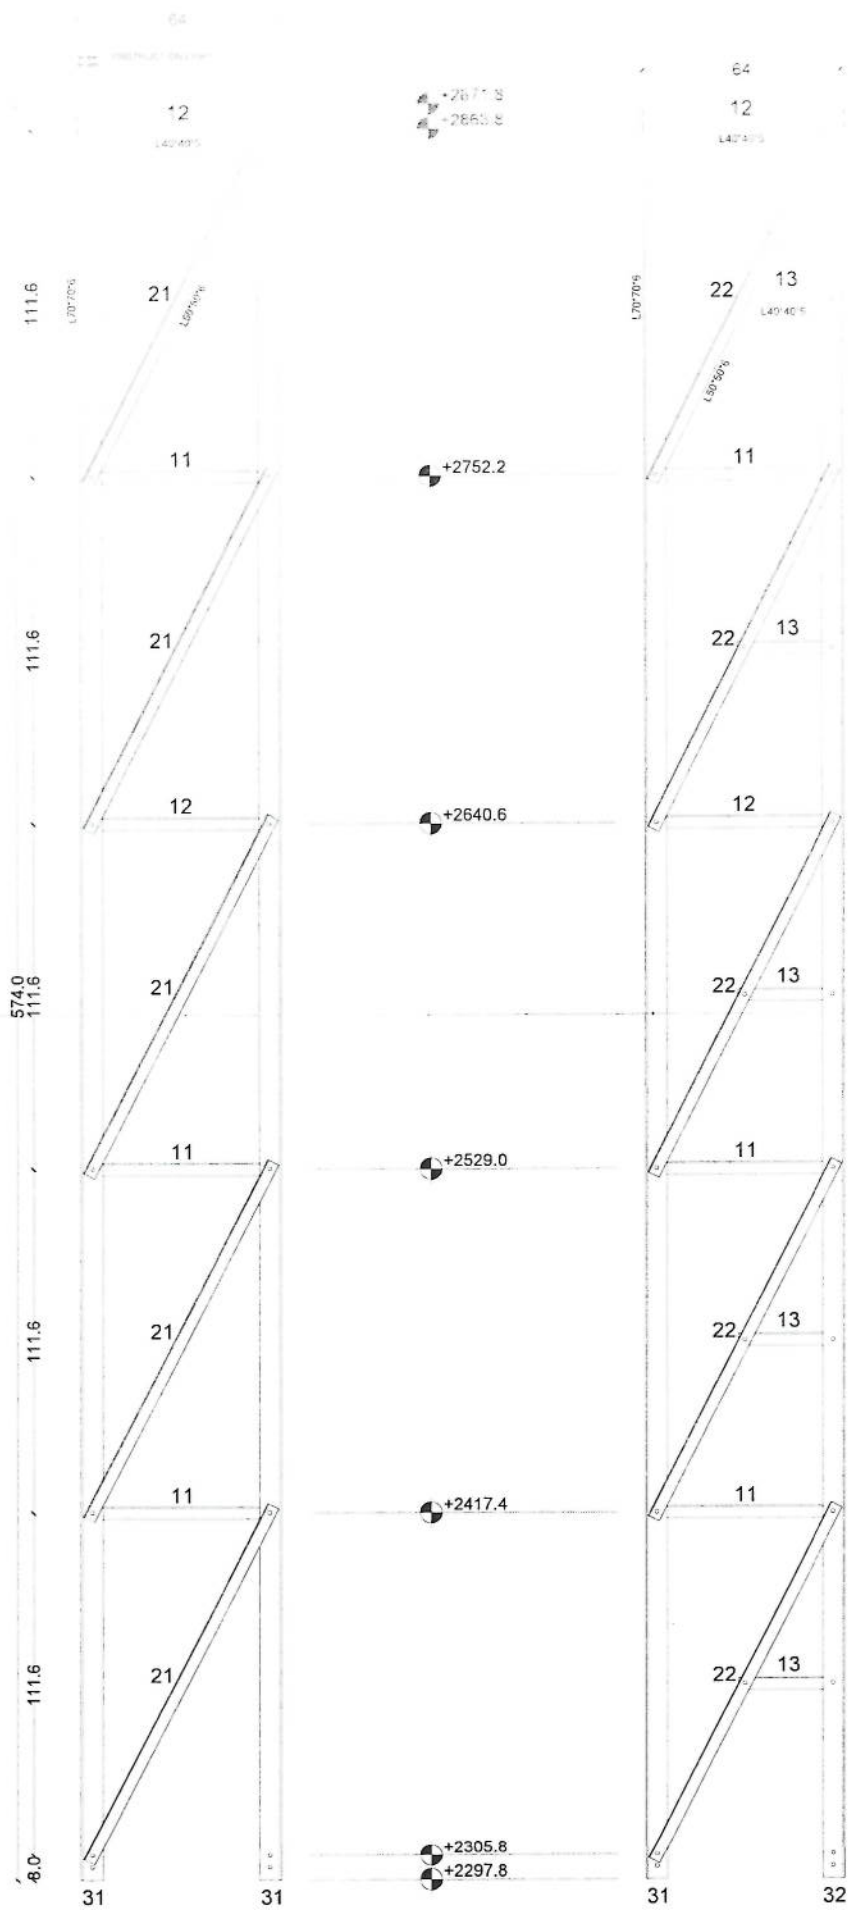


Section (5)

MANUFACTURED

CLIENT AFGHAN TELECOM

TITLE 30M GUYED MAST TOWER



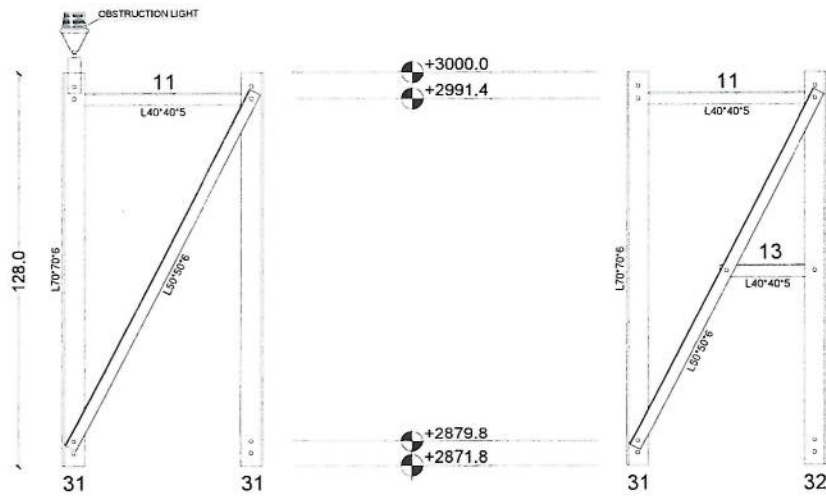

Section (6)


MANUFACTURED

CLIENT: AFGHAN TELECOM

TITLE: 30M GUYED MAST TOWER




Section Detail

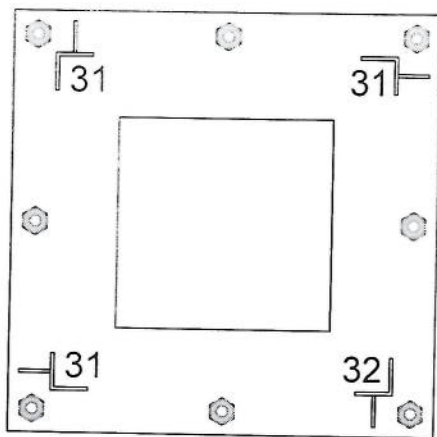


Section A-A


PL80*80*0.8

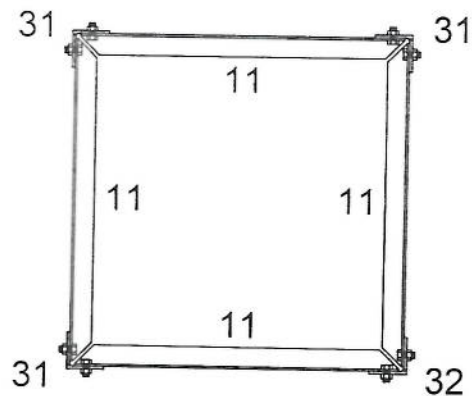


Section B-B

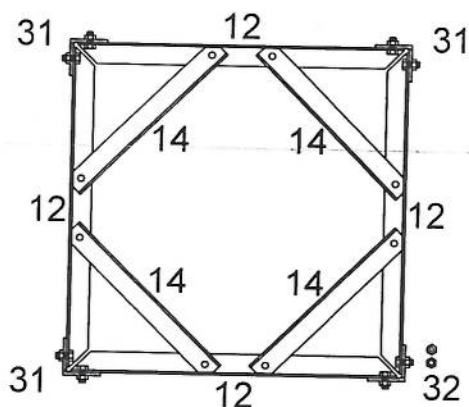

Section C-C

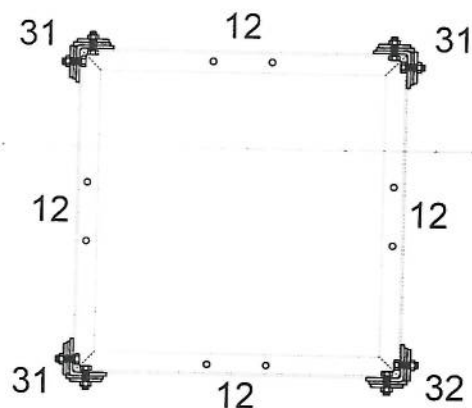

Section D-D

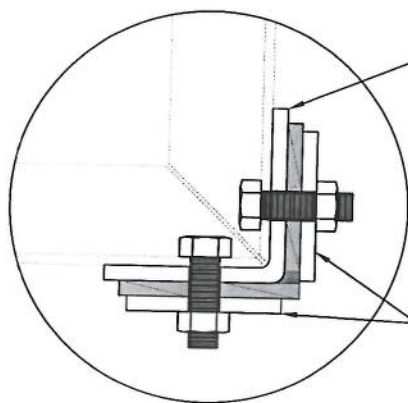

L70*6



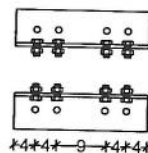




Plate (25*6)

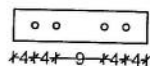


[Handwritten signature]

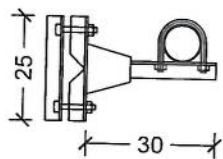

TYP 1M ANTENNA SUPPORT

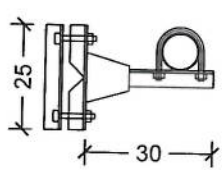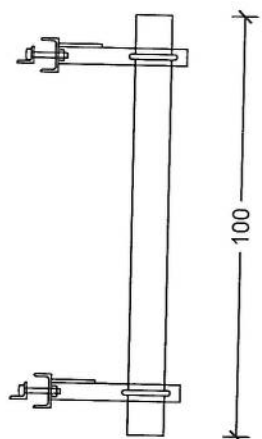


TYP 3M ANTENNA SUPPORT

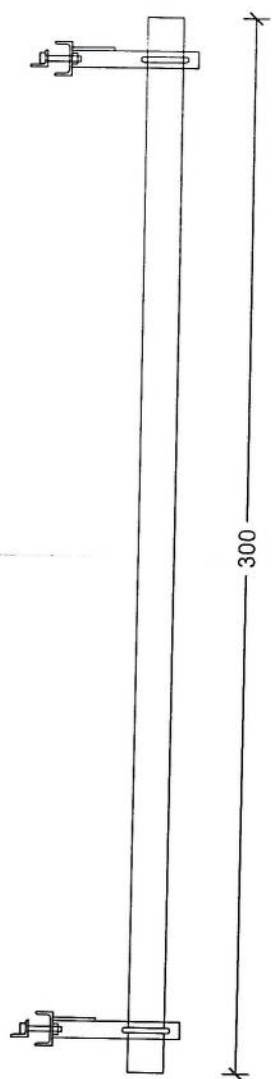

MANUFACTURED	
CLIENT	AFGHAN TELECOM
TITLE	30M GUYED MAST TOWER


[Handwritten signature]

Guyed Tower Foundation -1

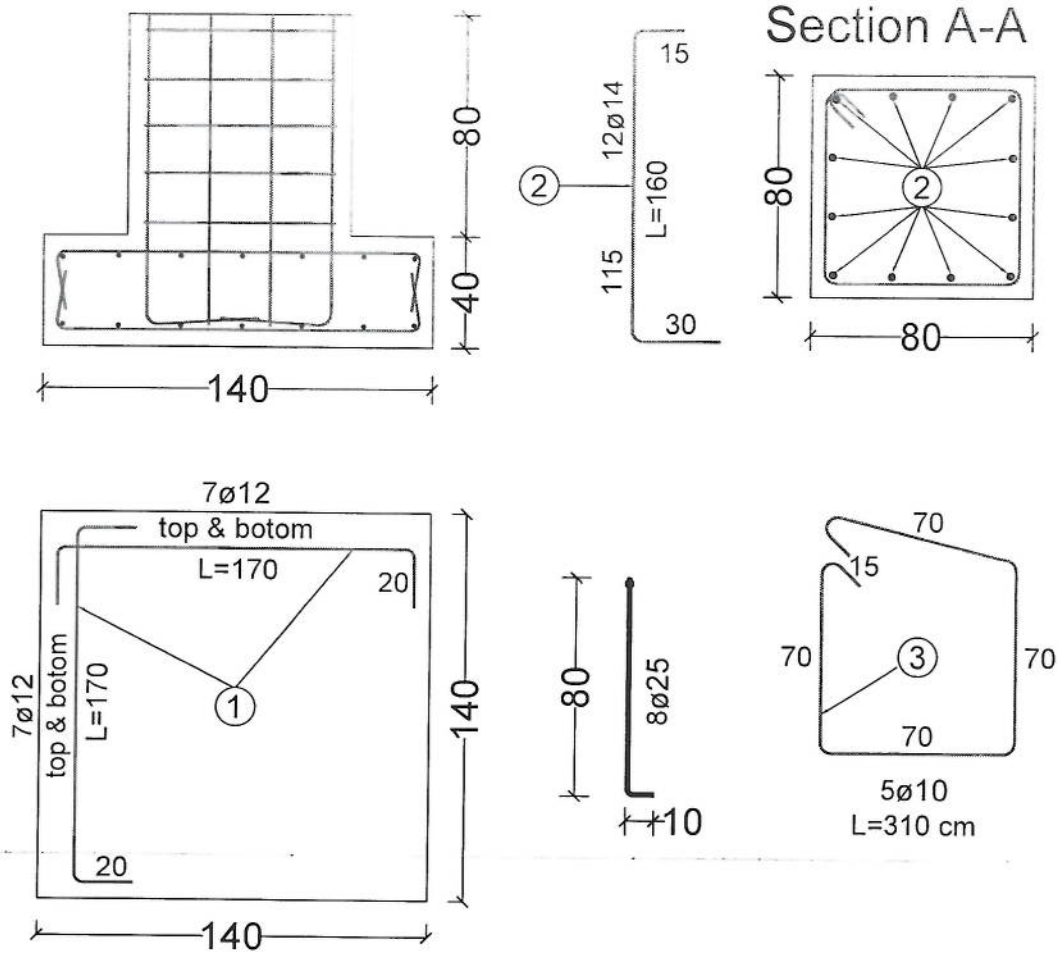

30m - Guyed Tower Foundation -1 (For One Foundation)					
BAR TYPE	DIA (mm)	LENGHT (cm)	NO OF BARS	UNIT WT (kg/m)	TOTAL WT (kg)
1	ø12	170	28	0.89	34.18
2	ø14	160	12	0.89	20.83
3	ø10	310	5	0.62	13.45
TOTAL WEIGHT OF STEEL. (kg)					69
LEAN CONCRETE VOLUME. (Cu.m)					0.12
REINFORCED CONCRETE VOLUME. (Cu.m)					0.91
EXCAVATION. (Cu.m)					2.55
REINFORCEMENT STEEL.					S420
CONCRERE.					C20

Foundation For Cable - 2

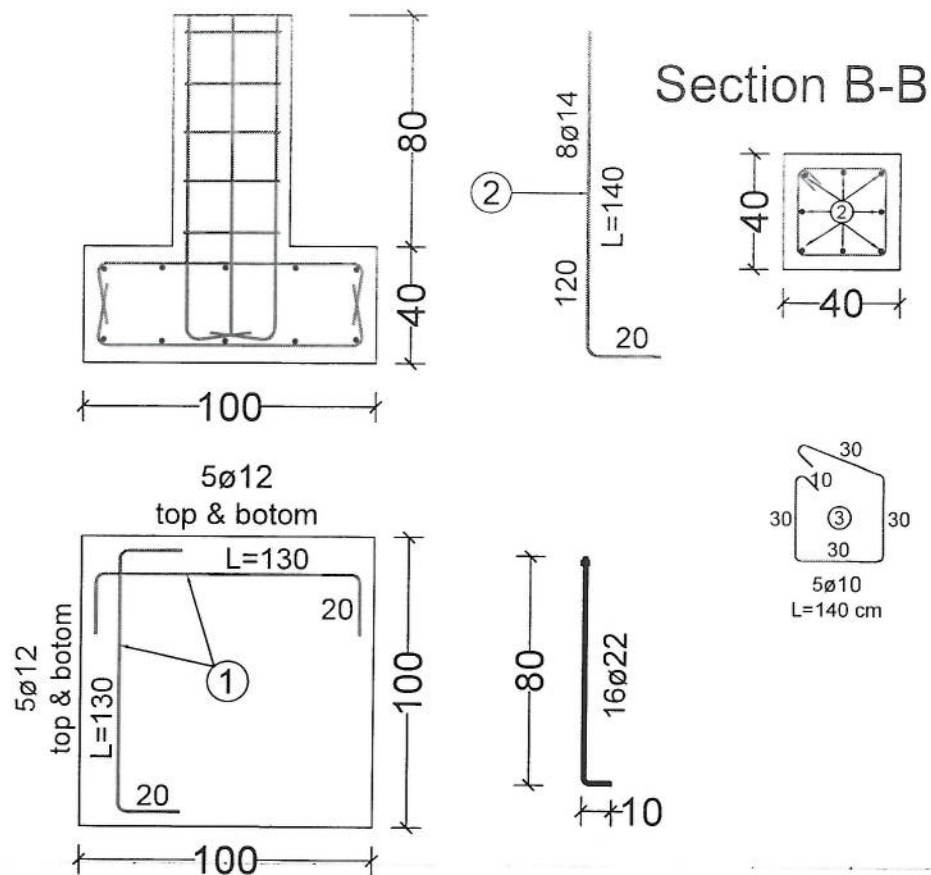

30m - Guyed Tower Foundation -1 (For One Foundation)					
BAR TYPE	DIA (mm)	LENGHT (cm)	NO OF BARS	UNIT WT (kg/m)	TOTAL WT (kg)
1	012	130	20	0.89	19.94
2	014	140	8	0.89	10.32
3	010	140	5	0.62	6.08
TOTAL WEIGHT OF STEEL. (kg)					36
LEAN CONCRETE VOLUME. (Cu.m)					0.12
REINFORCED CONCRETE VOLUME. (Cu.m)					0.4
EXCAVATION. (Cu.m)					1.87
REINFORCEMENT STEEL.					S420
CONCRERE.					C20