

REVISION RECORDS		
REVISION NO تغيير رقم	DATE تاريخ	DESCRIPTION توضيحات

LEGEND:

سنگ مرمر	BRICK FIRED	
سنگ مرمر	STONE MASHORY	

POC (PLASTER) - 1/2 AS



RAZOR WIRE

John Deere

Light

•

PROJECT TITLE / NO.

REPEATER SITE

2000 21/04/2000

 $\frac{f}{g}$

--	--

DRAWING TITLE:

FENCE WALL ELEVATIONS & DETAILS

[illegible]

COALITION, INC.

UNARMED
CIVIL TEAM

[illegible]

کثیر ول:

APPROVED BY: : ٢٠٢٠

[illegible]SCALE: 100

ACTUAL DATE:	1:100
--------------	-------

ISSUE DATE:	03/06/2025
DRG.NO: 02	

	ISSUE DATE:
--	-------------

OWNER: **AFGHAN TELECOM**




100


--

System Telecommunication Company


KABUL
AFGHANISTAN

1000 JOURNAL

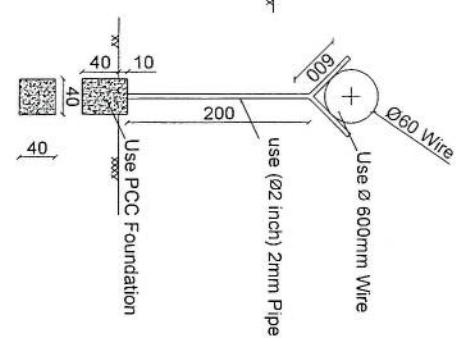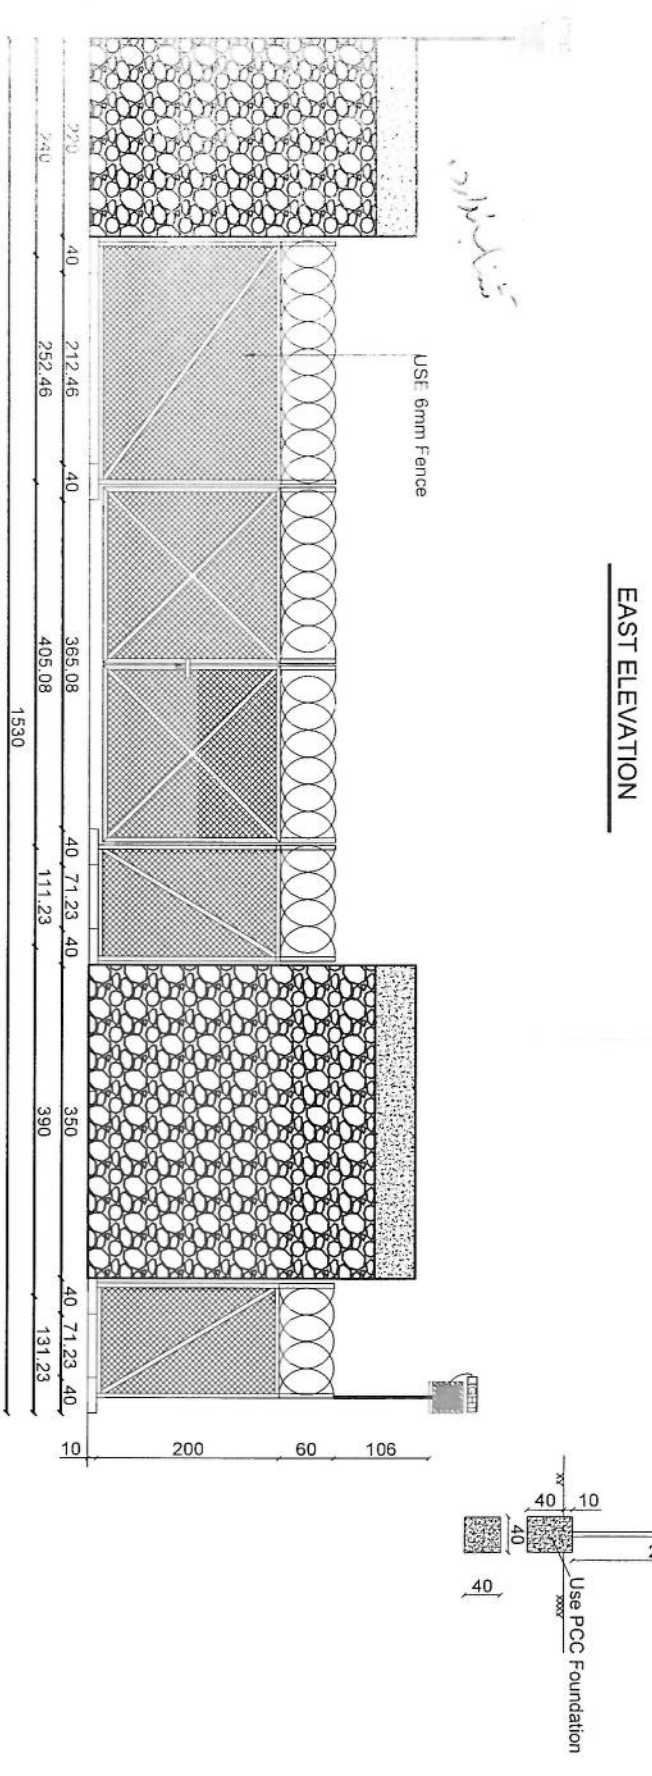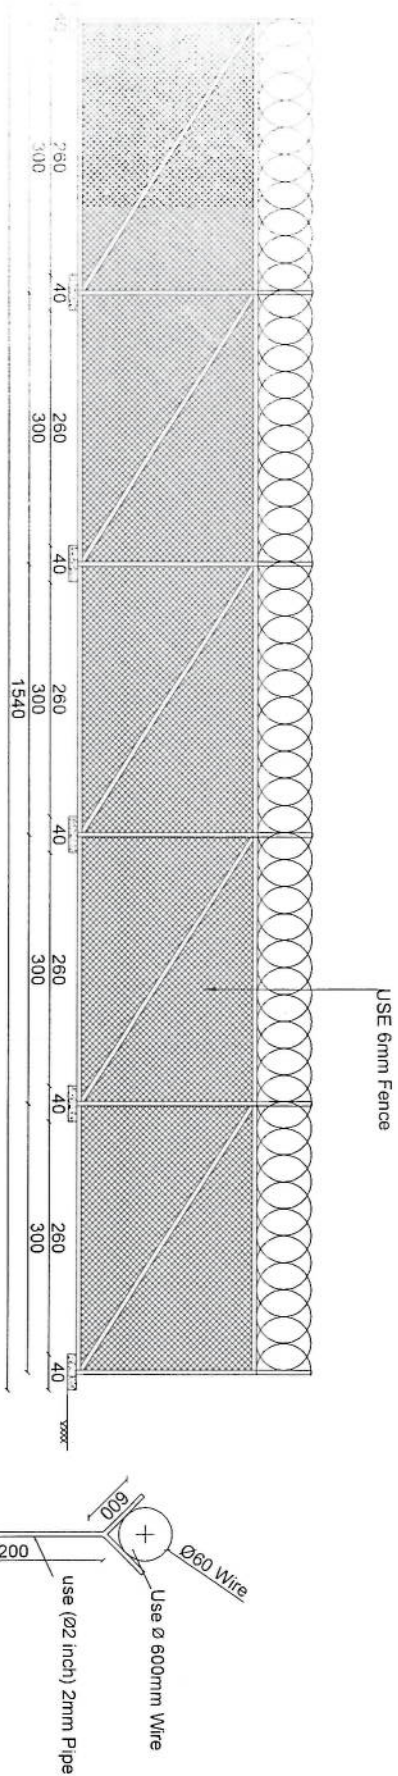
[illegible]

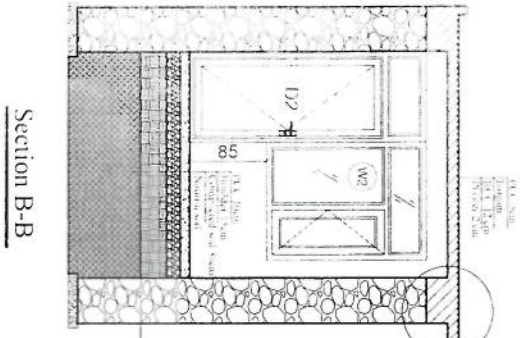


Section B-B

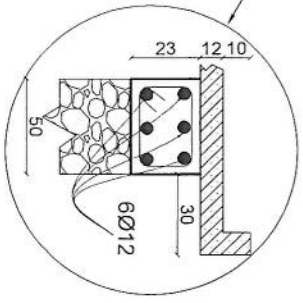


Detail W & R

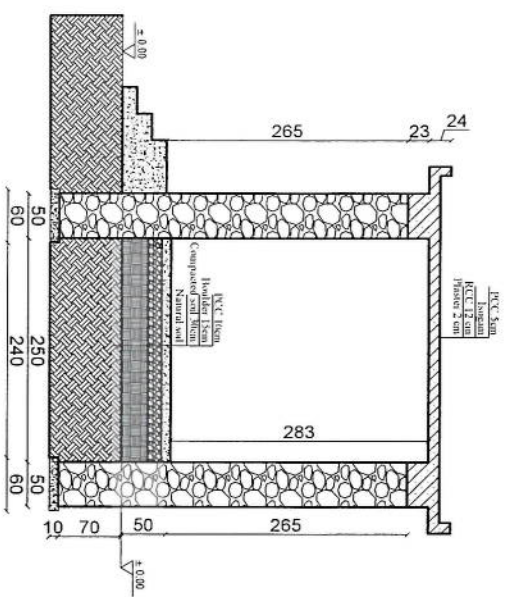


Section B-B

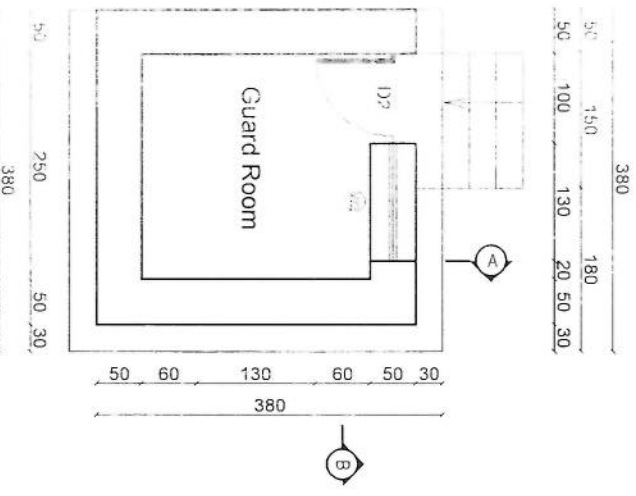

Guard room

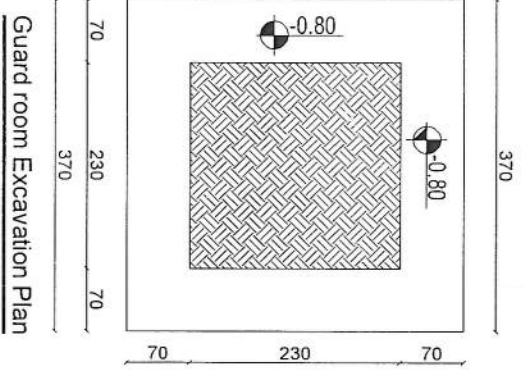

Guard room Excavation Plan

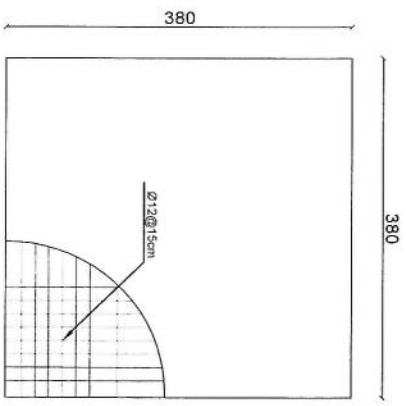

Rebar details of GR roof

REF: A103

SCALE: 1:75

REVISION RECORDS	
REVISION NO	DATE
1	03/09/2025
2	03/09/2025
3	03/09/2025

LEGEND:

BRICK FRED	سنگ مرمر
STONE MASONRY	سنگ مرمر
RED PLASTER	سنگ مرمر
EARTH	سنگ مرمر
EXCAVATED DEPTH	سنگ مرمر
DOOR TYPE 1	سنگ مرمر
DOOR TYPE 2	سنگ مرمر

PROJECT TITLE / NO:

REPEATER SITE

طريق دلاړه

سنگ مرمر

DRAWING TITLE:

GUARD ROOM

طابق سكونه

DRAWN BY:

CIVIL TEAM

CHECKED BY:

طريق دلاړه

APPROVED BY:

طريق دلاړه

SCALE: 1:75

ACTUAL DATE: 03/09/2025

ISSUE DATE: 03/09/2025







OWNER: AFGHAN TELECOM

طريق دلاړه

SALEEM TELECOMMUNICATION COMPANY

KABUL

AFGHANISTAN

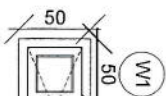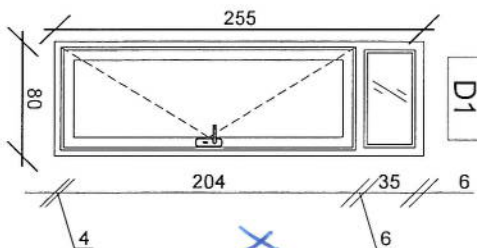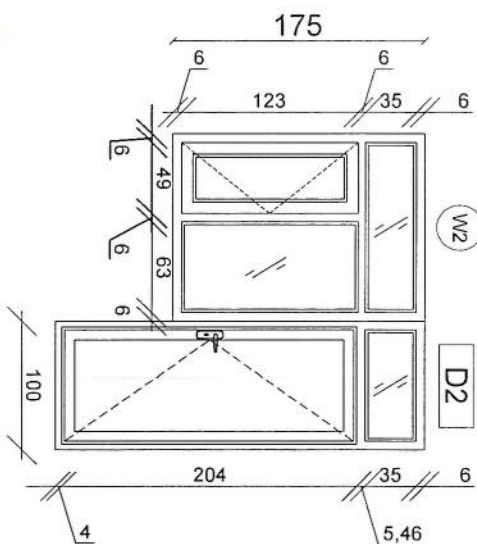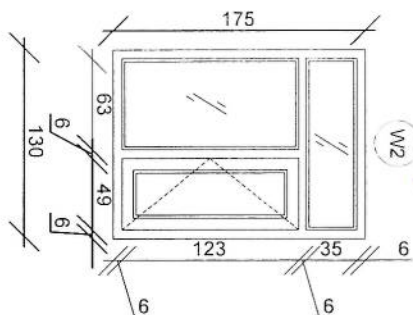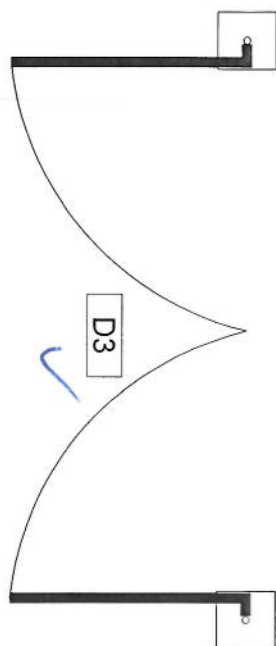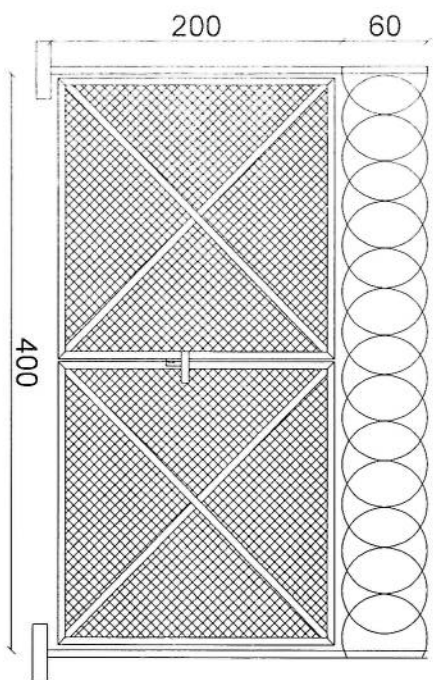

D3

W2

W2

D2

D1

W1

گلشن سحاب نازار

روان سحاب نازار

REVISION RECORDS	
REVISION NO	DESCRIPTION
1	تغییرات

LEGEND:

- W1 WINDOWS TYPE 1
- W2 WINDOWS TYPE 2
- D1 DOOR TYPE 1
- D2 DOOR TYPE 2
- D3 DOOR TYPE 3

PROJECT TITLE / NO:

GSM SITES
سایت های GSM

DRAWING TITLE:

DOORS & WINDOWS DETAILS

DRAWN BY:

CIVIL TEAM

CHECKED BY:

APPROVED BY:

SCALE: 1:50

ACTUAL DATE: 23/07/2025
ISSUE DATE: 23/07/2025

OWNER: AFGHAN TELECOM

Salman Telecommunication Company
KABUL
AFGHANISTAN

ΔA



LEGEND:

سلام
Kabul
AFGHANISTAN
Salnam Telecommunication Company

REVISION RECORDS	
REVISION NO	DATE
1	20/10/2025

DESCRIPTION	DATE
1	20/10/2025

LEGEND:	SYMBOL
1	20/10/2025

PROJECT TITLE/NO:	DATE
1	20/10/2025

DRAWING TITLE:	DATE
1	20/10/2025

DRAWN BY:	DATE
1	20/10/2025

CHECKED BY:	DATE
1	20/10/2025


APPROVED BY:	DATE
1	20/10/2025

SCALE:	DATE
1	20/10/2025


ACTUAL DATE:	DATE
1	20/10/2025

ISSUE DATE:	DATE
1	20/10/2025

OWNER:	DATE
1	20/10/2025

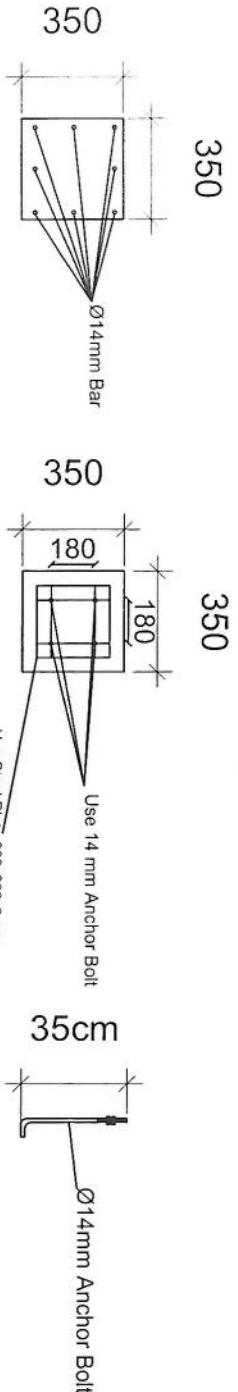

Column Detail

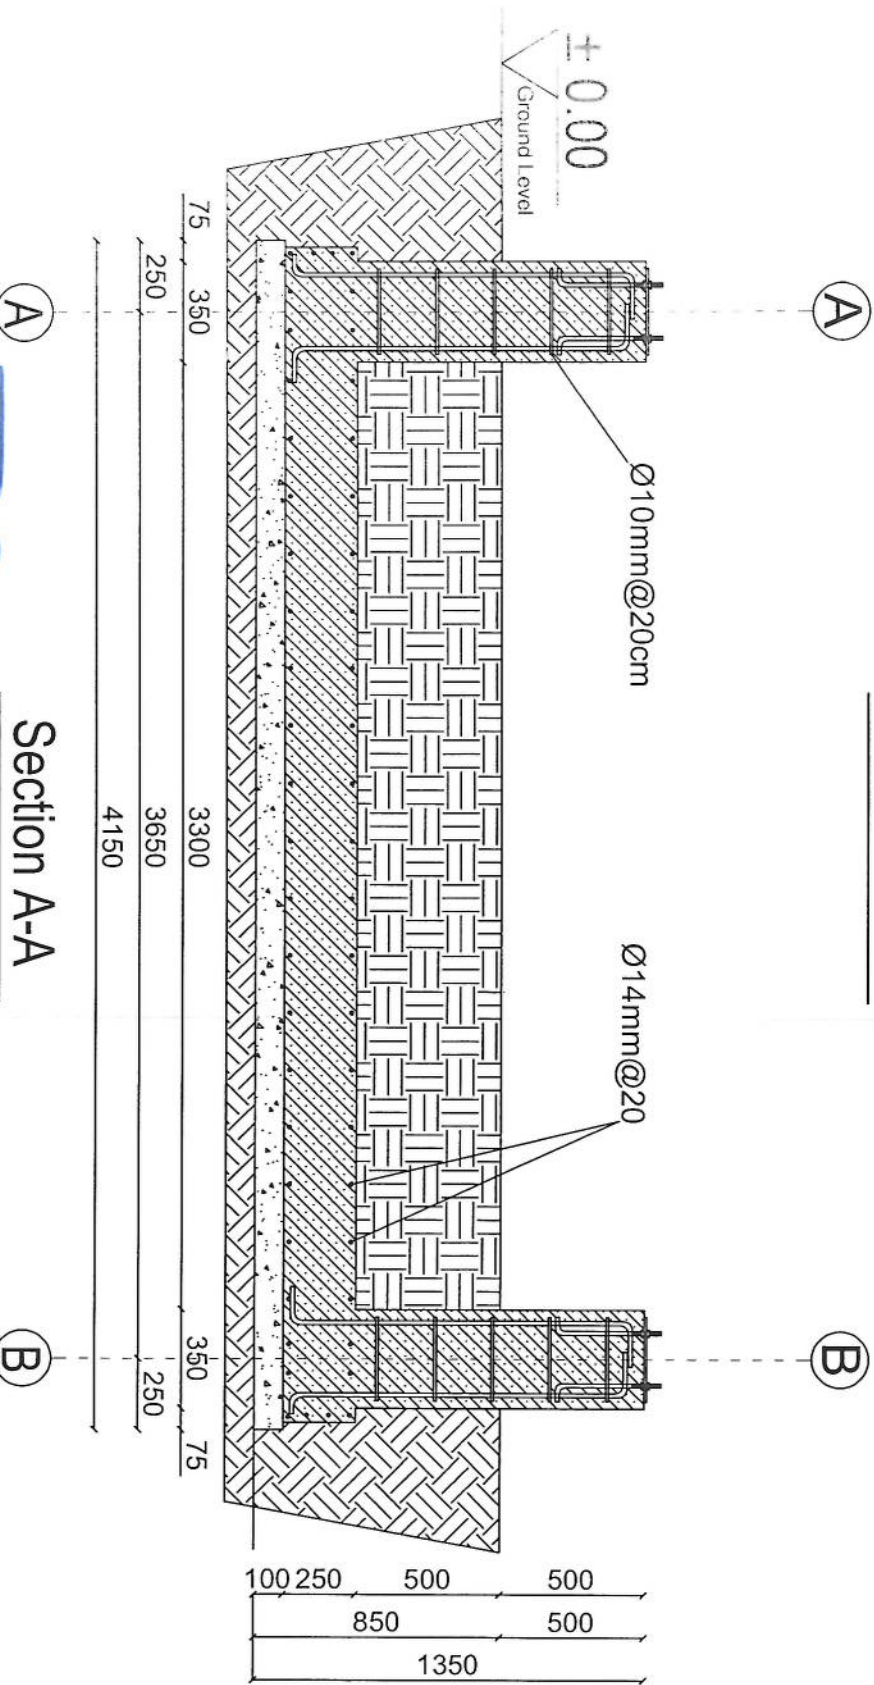


Section A-A

SOLAR FOUNDATION SECTION
SCALE: 1:250

SOLAR FOUNDATION SECTION
SCALE: 1:250





Guyed Tower Foundation -1

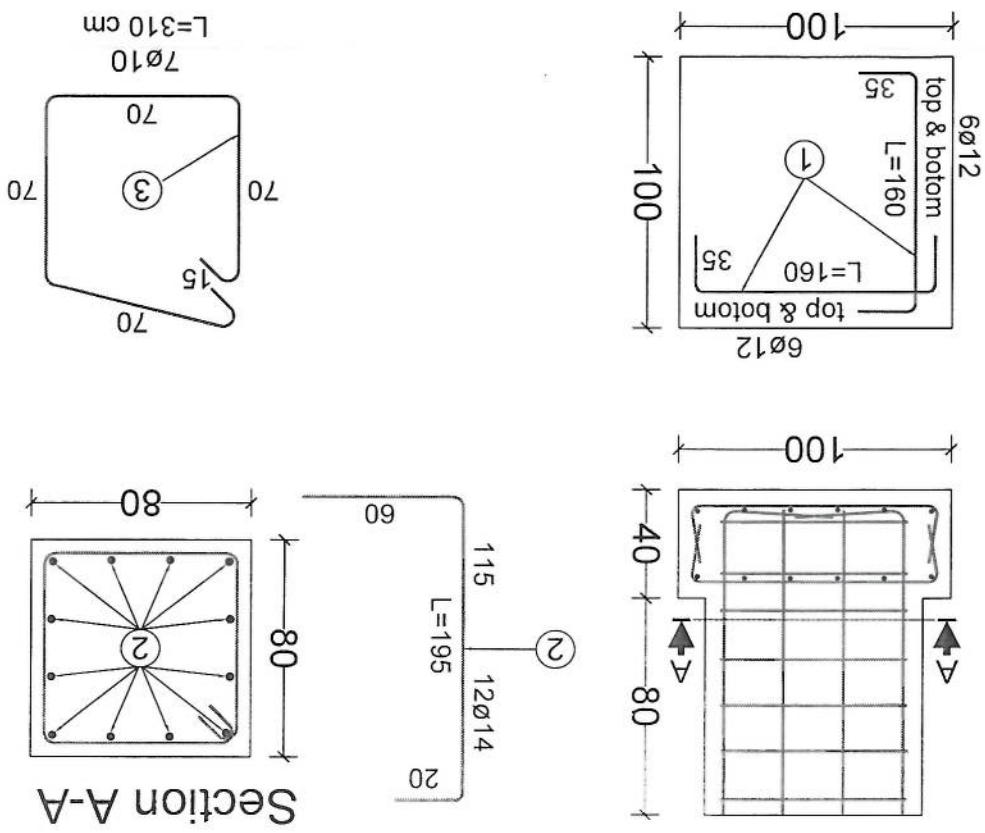

20m - Guyed Tower Foundation -1 (For One Foundation)						
BAR TYPE	DIA (mm)	LENGHT (cm)	NO OF BARS	UNIT WT (kg/m)	TOTAL WT (kg)	
1	ø12	160	24	0.89	34.18	
2	ø14	195	12	1.21	28.31	
3	ø10	310	7	0.62	13.45	
TOTAL WEIGHT OF STEEL. (kg)				75		
LEAN CONCRETE VOLUME. (Cu.m)				0.12		
REINFORCED CONCRETE VOLUME. (Cu.m)				0.912		
EXCAVATION. (Cu.m)				2.9		
REINFORCEMENT STEEL.				S420		
CONCRETE.				C20		




Foundation For Cable - 2

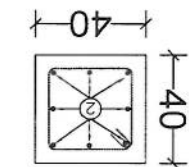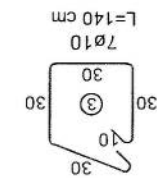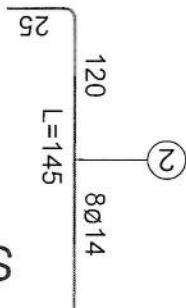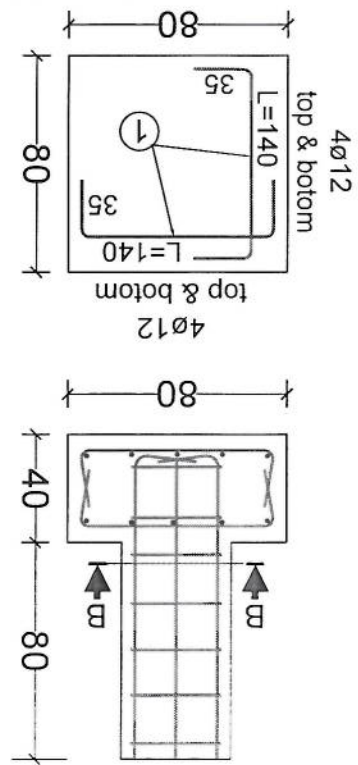


Section B-B

20m - Foundation For Cable - 2 (For One Foundation)					
BAR TYPE	DIA (mm)	LENGHT (cm)	NO OF BARS	UNIT WT (kg/m)	TOTAL WT (kg)
1	ø12	140	16	0.89	19.94
2	ø14	145	8	1.21	14.04
3	ø10	140	7	0.62	6.08
TOTAL WEIGHT OF STEEL. (kg)				40	
LEAN CONCRETE VOLUME. (Cu.m)				0.12	
REINFORCED CONCRETE VOLUME. (Cu.m)				0.4	
EXCAVATION. (Cu.m)				1.61	
REINFORCEMENT STEEL.				S420	
CONCRETE.				C20	

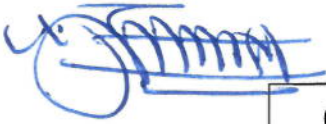




Section (1)

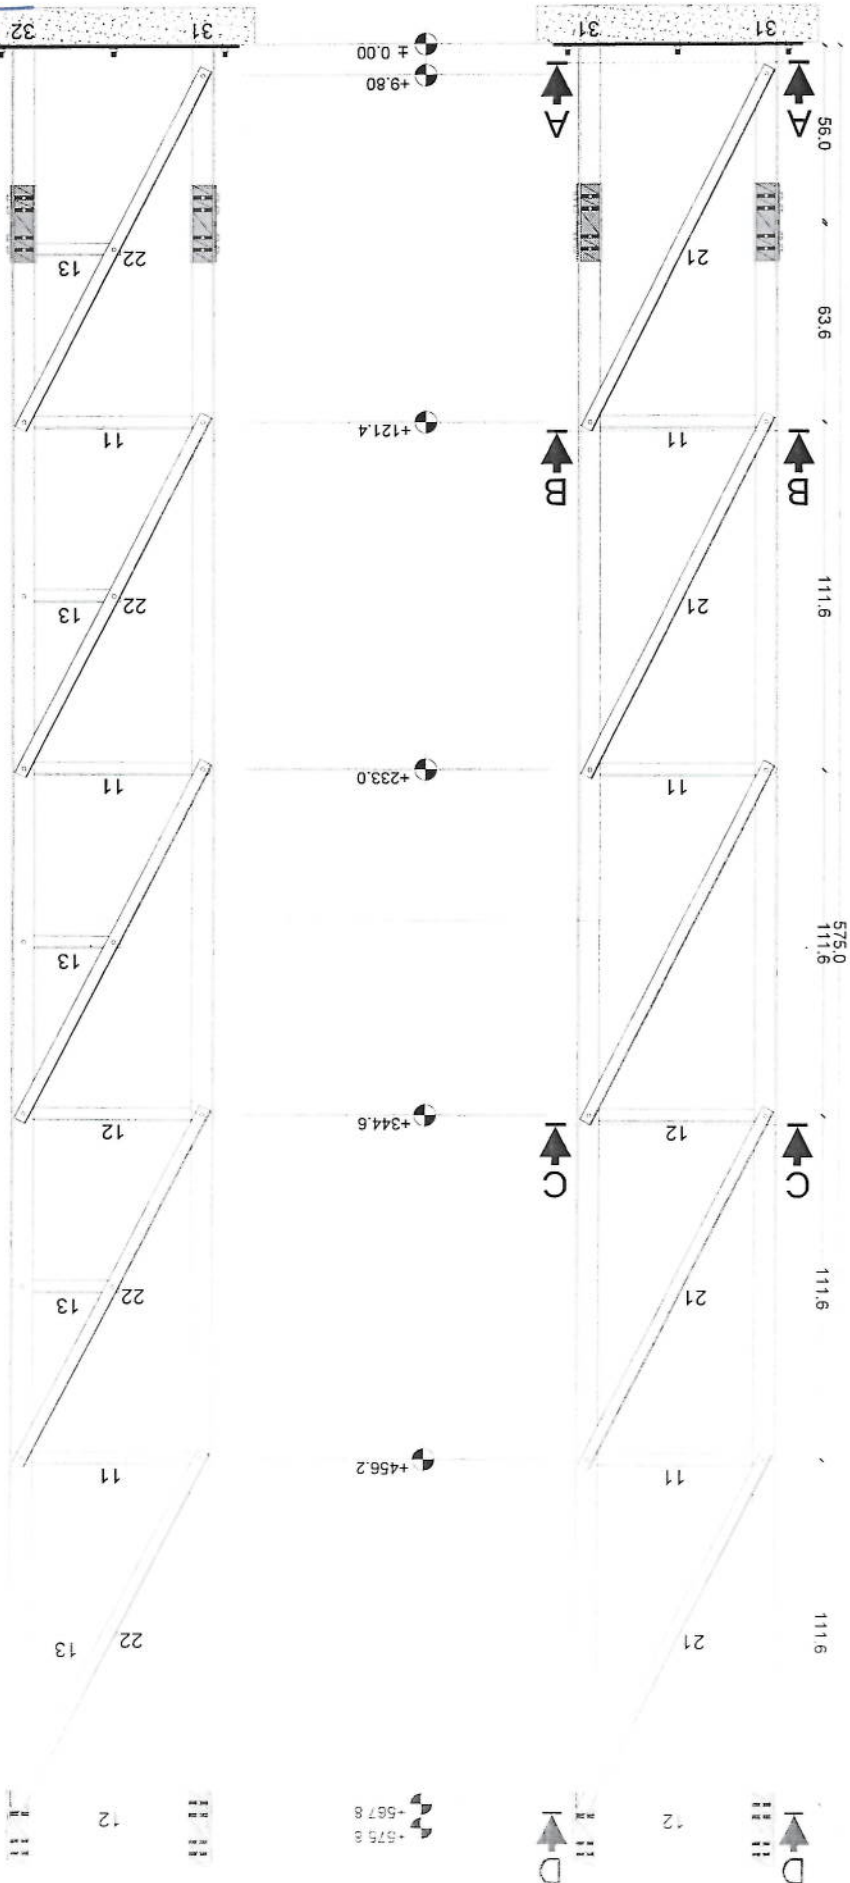




Section (2)

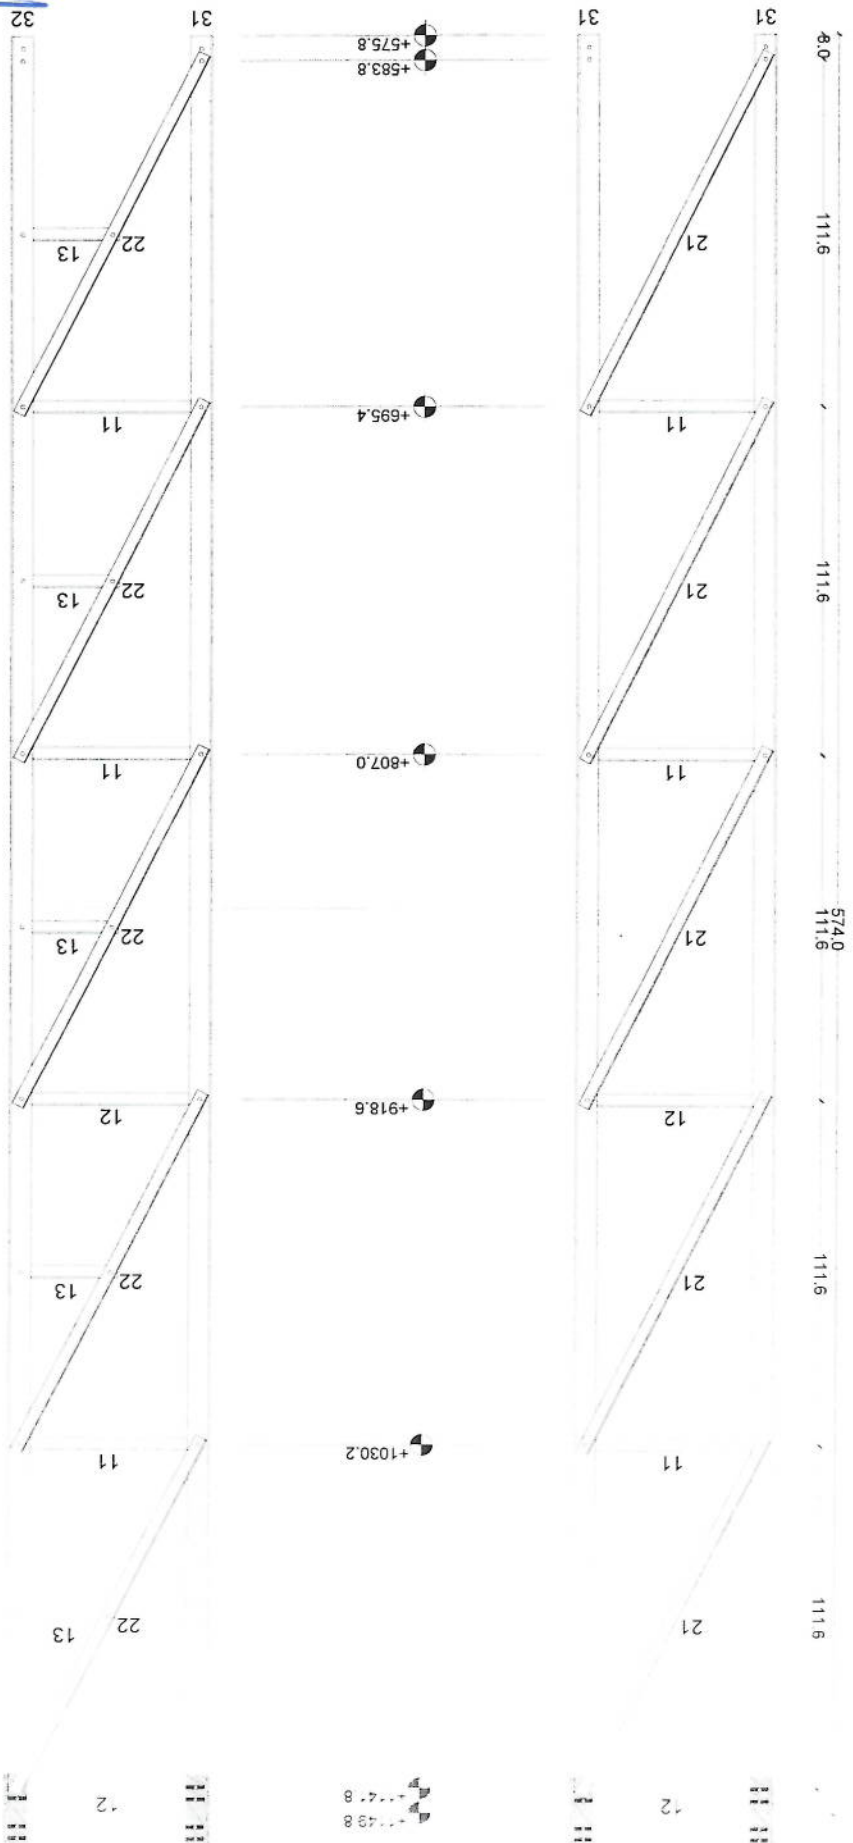


Handwritten signature and initials.

Section (3)






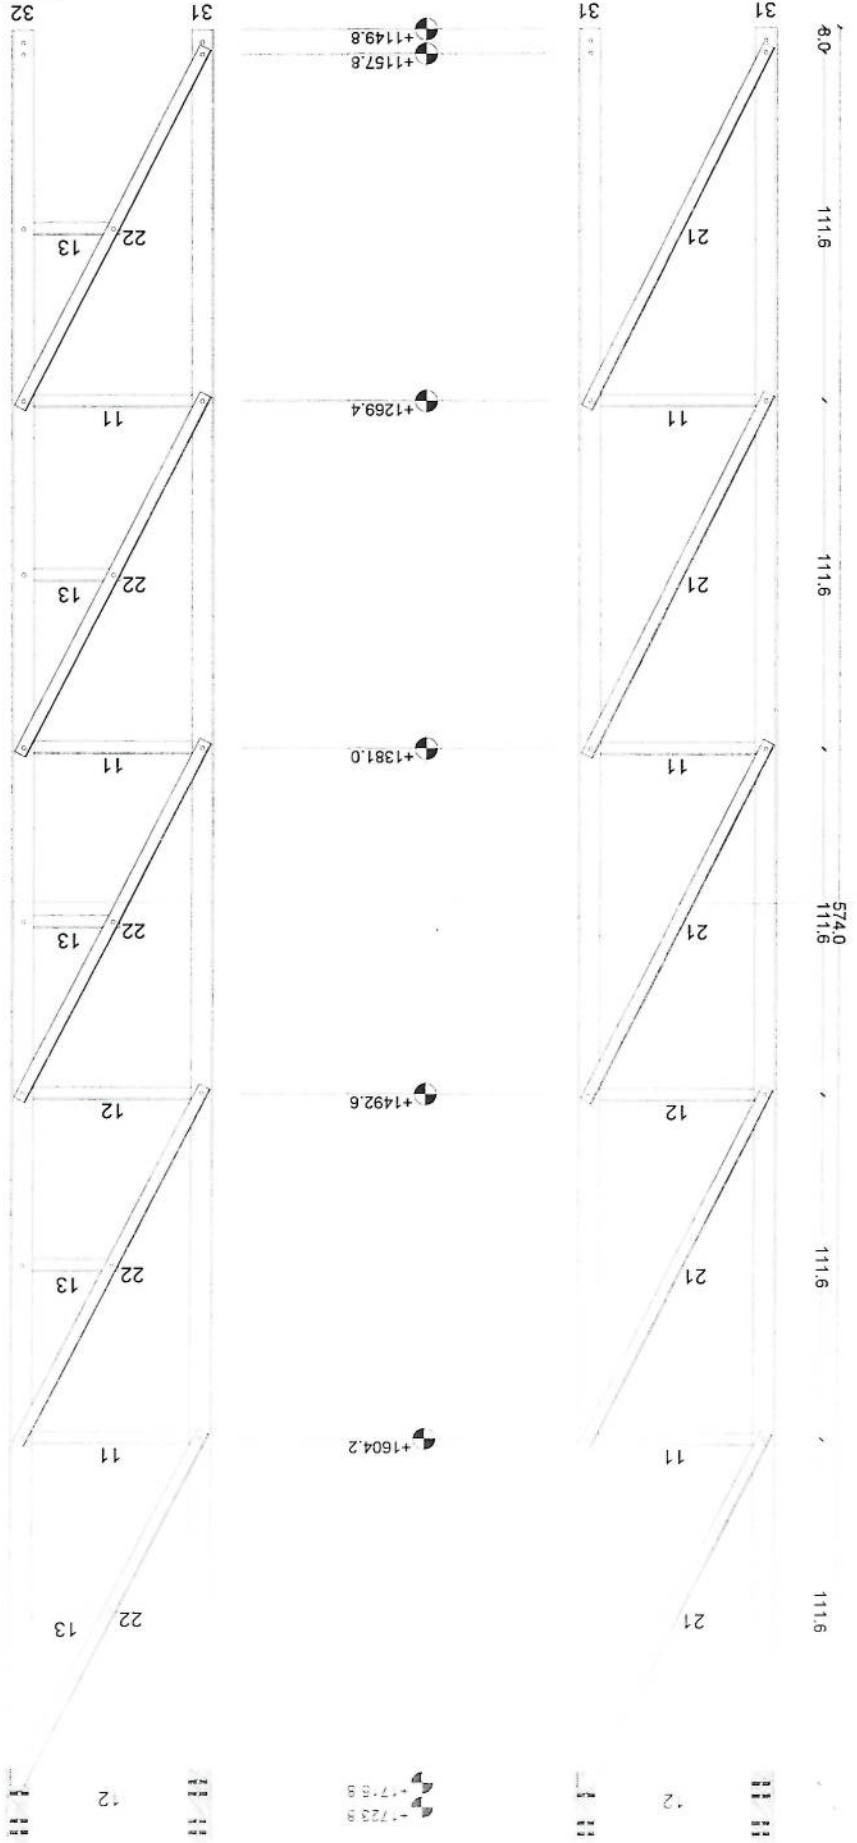


Handwritten signature and date: 11/11/11

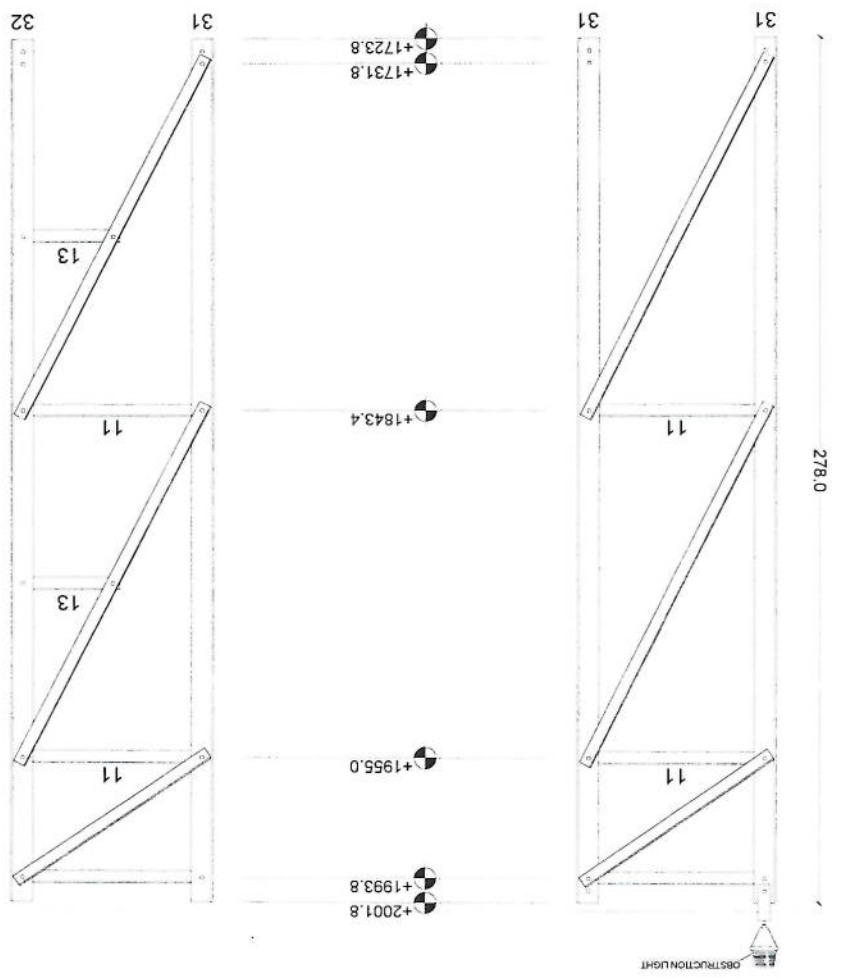






Section (4)

Parts Detail

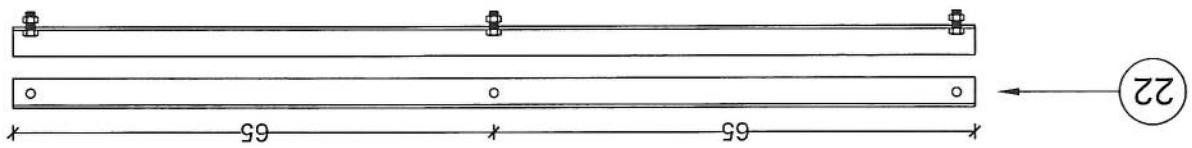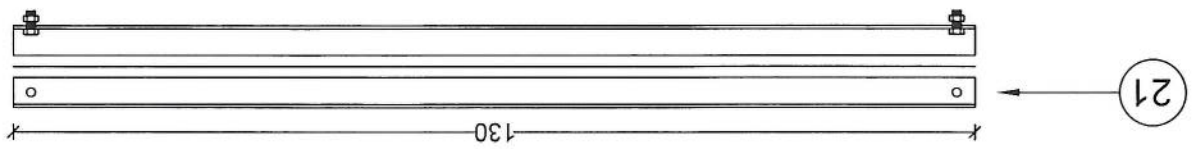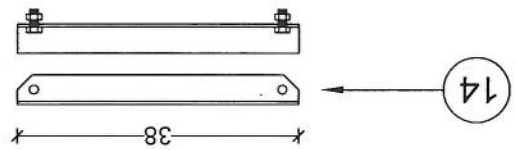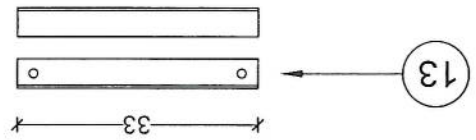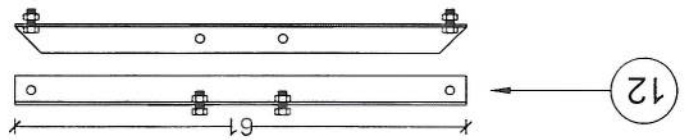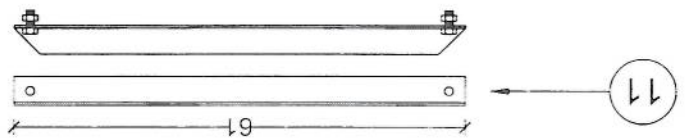

Handwritten signature or mark.

Section Detail

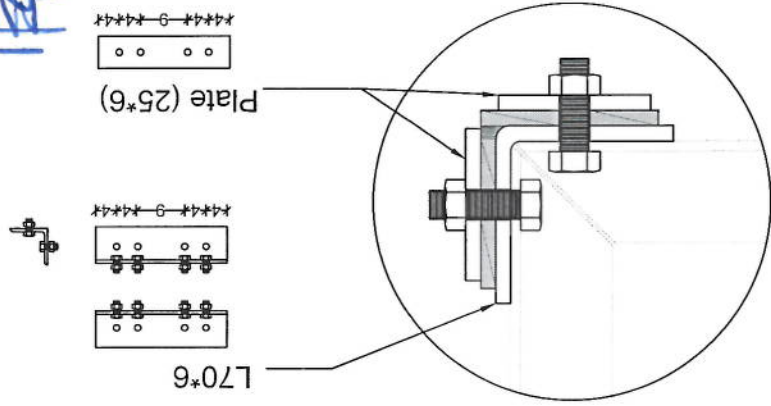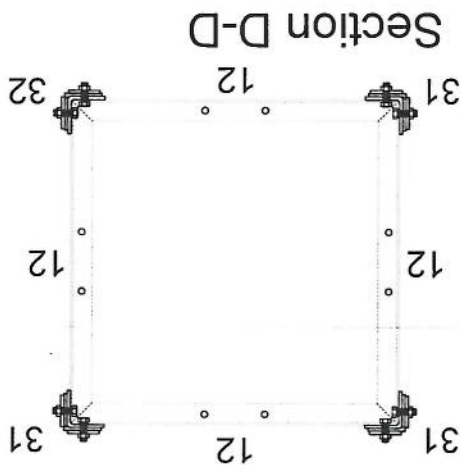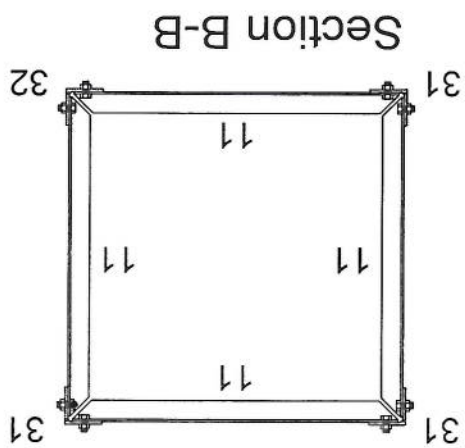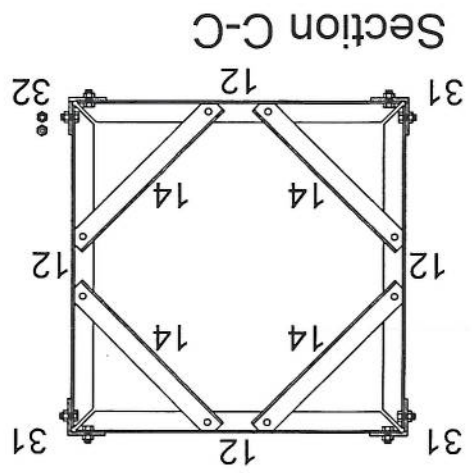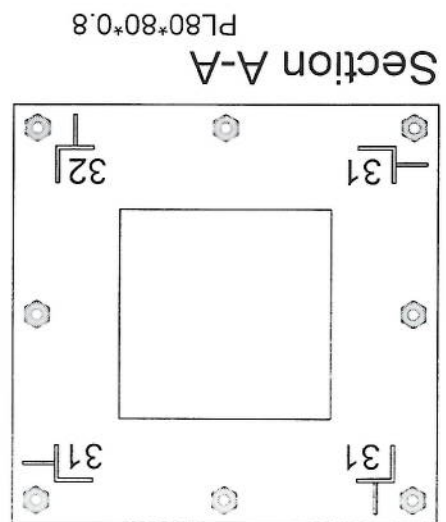

[Handwritten signature]

Site ID	URU041	Candidate#	1
New Lat	33.273475	New long	66.12422.0
Location Name	Poshta	District	Gizab
		Province	urozgan
Type of Property	Private?	Gov?	MA?
Primary agreement with owner done?			
Contract Agreement Negotiated?	Yes:	No:	Ongoing:
Site type	RT:	GM:	
Land type	Desert level	Hill	Mountainouse
			City
			Rural
			Rocky
Access Road available	Yes:	No:	
Access road needed	Length "m"	Width "m"	
Needed tower type	GF		GM
Needed tower height	20m		RT
Boundary wall needed	One side:	2 sides:	3 sides:
Guardroom needed	20m	20m	20m
Toilet/Washroom	☒		
Wall Fence needed	☒		
RT site			
Building type			
No of floors			
Building height			
RT available area			
Location photo record	General view	Panaromic (45°) 8 photos	Access Direction 3Phs
Surveyed by:	☐	☐	☐

نوټ: از اینکه سایت URU040 مربوط لات دوم پروژه دهم تي دی اف آماده و کارهای ساختمانی آن تکمیل گردیده و جهت فعال سازی سایت از طریق MMV نیاز به رنیتور دارد که جهت ساخت رنیتور به اساس معلومات ذکر شده در عقب صفحه توسط تیم سروی کننده (رنیتور باید صرفاً سولر با بطری یک آب های با ظرفیت بالا در گرفته شود. جهت ساخت فرم (جوگات) سولر و نوعیت کابینیت ها و سایر موارد مربوطه با امریت محترم پاور باید مشورت صورت گیرد.

نمونه سایتی که دارنگان ولایت کوزاب ولسوالی د زین د پیتی به سیمه کندی موقعیت لری جی URU040 سایت لبار د (رنیتور سایت انتخاب سوی . داجی نموری سایت نقطه به یوه غرنی سیمه کندی اخستل شوی او لین اف سایت بی د URU040 سایت سره رویتانه دی جی نموری سایت د ورنگ او اکمال لاره تیا پیاوه امکان لری جی د زین څخه پیتی دمور او وسایطو د اخیرې نقطې څخه جی نور وسایط نشی کولای جی مخ ته ولاړ سی پیاوه لار بی د انتخاب سوی نقطې پوری تقریباً اته (۸) ساعته ده جی دنا دی لاری به لوړو کندی منډونه، لاینونه، لوی ټپی او غنې ډبرې موجود دی جی د پادی لار جوړیدل تر انتخاب سوی نقطې پوری امکان لری جی جوړه سی هغه هم په ډیر زیات مصارف جی د جوړیدو وروسته بی بیا ځلی د خرابیدو خطر سته ځکه جی په زیاته اندازه لاره بی په مانده (سیند) کندی ټیریږی جی د زنی د سیلابو په راوتلو سره تخریب کیدی جی د سایت د جوړیدو او ساختمانی چارو د تطبیق او د ضرورت وړ اجناسو د انتقال لپاره یوازې د حیواناتو (مرکب) او انسانانو په توسط باید امکالات وسی جی نور کومه بدیله لار نلری.