


Handwritten signatures and stamps at the top of the page.

در صورتیکه کالبدی در روی درجی به زمین خاکی باشد	27 متر
ارتفاع مجموعی تاور و زمین سطح زمین	25 متر
ارتفاع تاور مورد نیاز	کند ماست کینلی
تاور مورد نیاز (کند ماست کینلی)	کی
مساحت موجود سرپام (طول و عرض)	رنجی کینلی
نوعیت سرپام (رنجی کینلی یا کینلی)	بی
ظاهراً تعمیر قابلیت برداشت سیت را دارد؟	بی
امکان خاکی و سابل سرپام با کین است؟	نخیر
امکان خاکی و سابل سرپام با افراد و کین است؟	زینت پیرونی
راه رسیدن به نام (زینت پیرونی داخلی)	3 متر
ارتفاع تعمیر	1
تعداد منازل	تجارتی و مسکونی
نوعیت تعمیر (مسکونی/تجارتی)	7
در صورتیکه کالبدی سابل سرپام تعمیرات باشد	نه خیر
چه مقدار تردد توسط ضرورت است (به متر)	بی
آیا به سابل جهت تردد توسط ضرورت است	شهری
سابل که توسط تردد بتواند دارد	سرپام
چگونگی سابل (شهری، روستایی، دورست) یا VIP	بی
نوعیت سابل (سرپام یا روی می)	بی
موافقه انتهای سابل یا مالی خاکی صورت گرفت؟	بی
مالی خاکی یا نصب سابل و شرایط اقلان تین نام راضی است	شخصی
شخصی/کالبدی	700592900 بازمحمد
شماره تماس مالی یا سکه خاکی	بی
مالی خاکی/خانه قابل دسترسی است	شخصی
مالیت زمین (شخصی یا دولتی)	
(نام سابل که قرار است تحت پوشش سابل باشد)	
نام ولسوالی و ولایت مربوطه	15 ناحیه 15
نام سابل و منطقه	سوزی، مشکزی
GPS coordinates	31.585377, 65.725131
کالبدی شماره	1
Site ID (مالی سابل)	KND273


REVISION RECORDS	
REVISION NO	DATE
1	13/04/2023

LEGEND:	
CRUSHED ROCK	
CONCRETE C20	
REINFORCEMENT	
1:100	

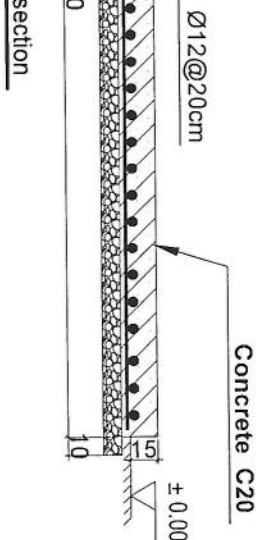

1-1 section

- Notes:
1. The foundation is adopts reinforced concrete, the concrete is C20; (C20:compressive strength is 20N/mm²); the foundation lays on a 10cm thick crush stone pad;
 2. Ø12: mild steel rebar, rebar strength 210N/mm²
 3. minimum concrete cover for rebar is 3.5cm,
 4. All units are in cm
 5. All edges of the Slab should be curve

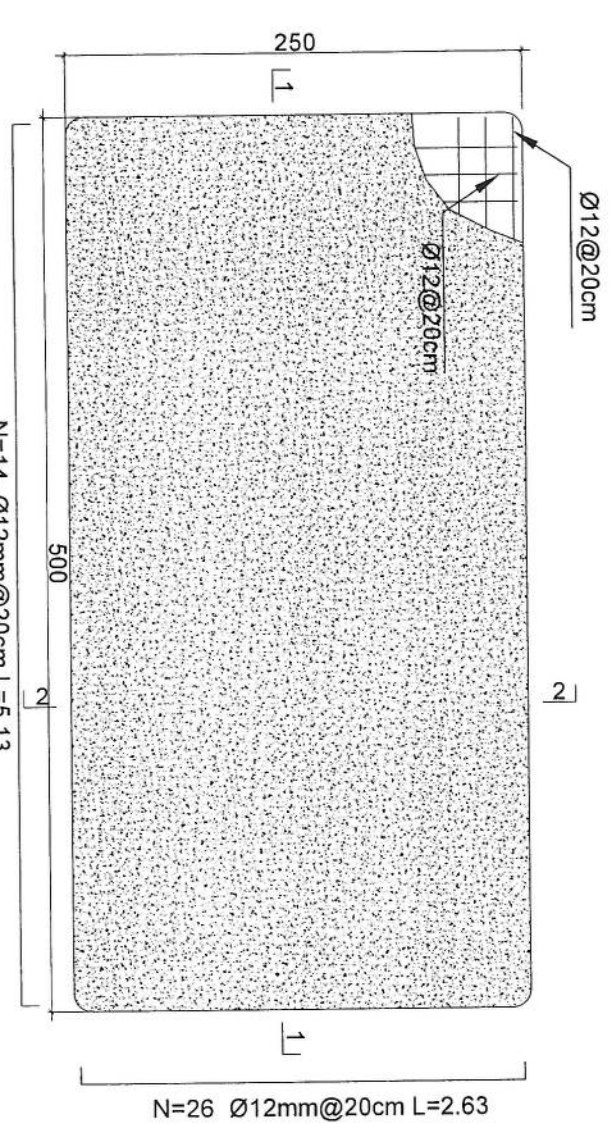

2-2 section

Generator Foundation

N=14 Ø12mm@20cm L=5.13

N=26 Ø12mm@20cm L=2.63

OWNER:	AFGHAN TELECOM
DESIGNED BY:	
CHECKED BY:	
DRAWN BY:	
CIVIL TEAM	
PROJECT TITLE / NO:	GSM SITES
ISSUE DATE:	13/04/2023
DRG. NO:	01
SCALE:	1:25
ACTUAL DATE:	13/04/2023
APPROVED BY:	

REVISION RECORDS	
REVISION NO	DATE
1	13/04/2023

DESCRIPTION	DATE
1	13/04/2023

LEGEND:

GRADED ROCK

FCC

PROJECT TITLE / NO:

GSM SITES

طرح سایت GSM

DRAWING TITLE:

SUN SHELTER FOR GENERATOR

سایه بان برای ژنراتور

DRAWN BY:

CIVIL TEAM

چک شده:

CHECKED BY:

مطابق:

APPROVED BY:

مطابق:

SCALE: 1:75

ACTUAL DATE: 13/04/2023

ISSUE DATE:





DRG.NO: 02

OWNER: AFGHAN TELECOM

مشتری: افغان تله کام

Salam Telecom Company

کابل افغانستان

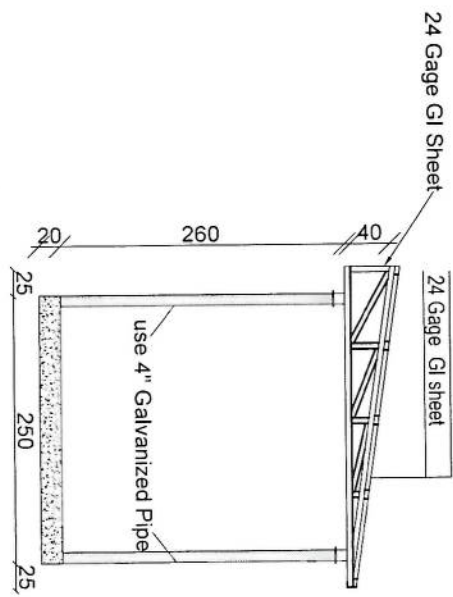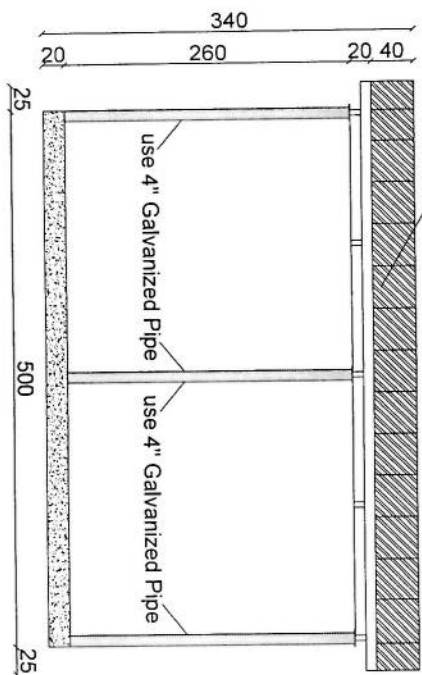
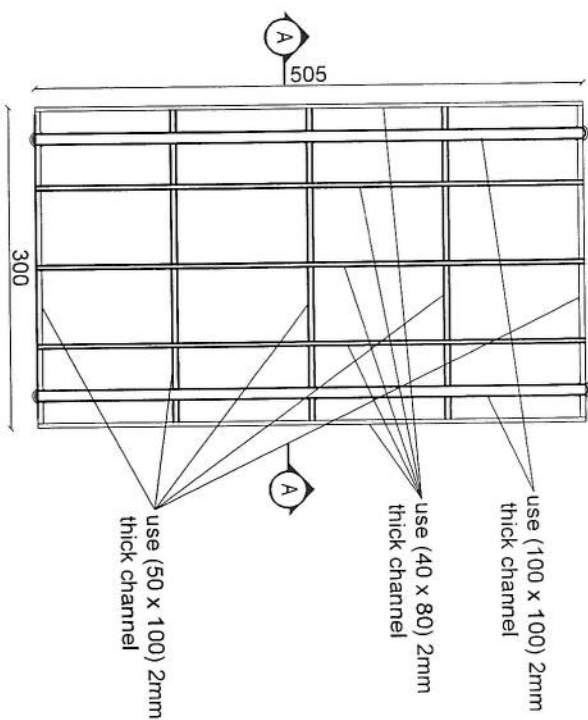
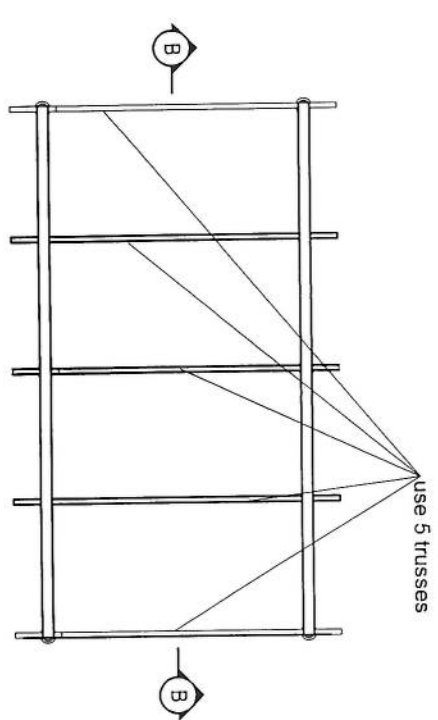


Handwritten signature and date.

Section AA

Section B-B

- Notes:
1. The foundation is adopts reinforced concrete, the concrete is M20; (M20:compressive strength is 20N/mm²); the foundation lays on a 10cm thick crush stone pad;
 2. Ø12: mild steel, rebars strength 210N/mm²
 3. minimum concrete cover for rebar is 3.5cm,
 4. All units are in cm
 5. All edges of the Slab should be curve

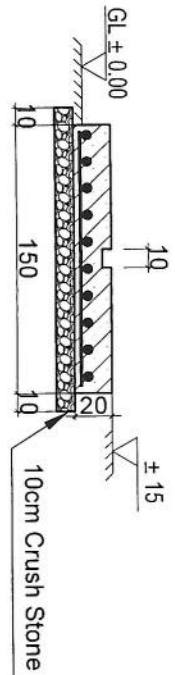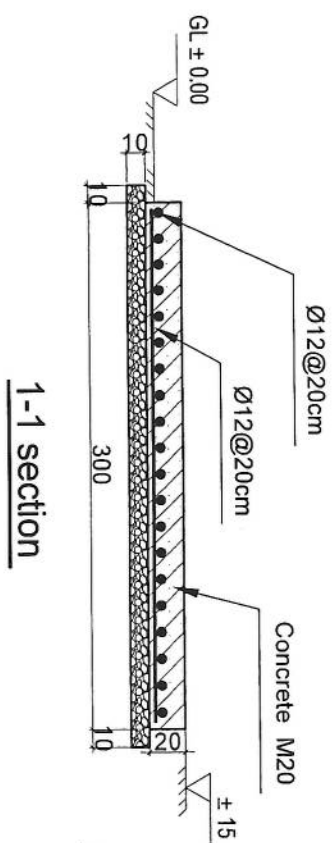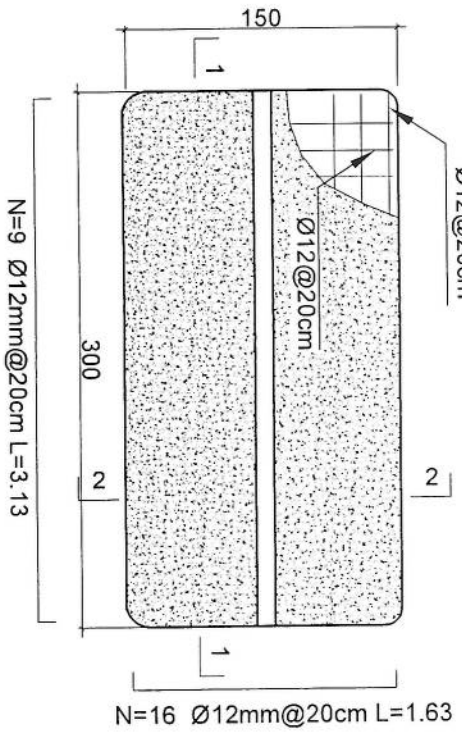

Outdoor BTS Foundation

REVISION RECORDS	
REVISION NO	DATE
1	13/04/2025

LEGEND:	
DESIGNED ROCK	
CRUSH STONE	
GROUND LEVEL	

PROJECT TITLE / NO:	GSM SITES
DESIGNED BY:	CIVIL TEAM
CHECKED BY:	
DRAWN BY:	
DATE:	

DRAWING TITLE:	ZTE OUTDOOR BTS FOUNDATION
SCALE:	1:25
ACTUAL DATE:	13/04/2025
ISSUE DATE:	13/04/2025
DRG.NO:	03

OWNER:	AFGHAN TELECOM
APPROVED BY:	
DATE:	



	مکان های نصب (مکان های نصب)	32
	مساحت موجود (طول و عرض)	33
	مساحت مورد نیاز سایت (طول و عرض)	34
	نوعیت احاطه در صورت ضرورت	35
	محل بردپاش گارد در صورت ضرورت	36
	تاور (کیلی روی زمین یا سلف سیور)	37
	ارتفاع تاور مورد نیاز	38
بلی	امکانات وصلی ترانس میشن سایت (TX type)	39
لازم است	سایه بان و سلب برای وسایل مخابراتی (BTS and all racks)	40
لازم است	سایه بان و سلب مورد نیاز چتر تاور و تانکر	41
بلی	امکانات نصب سولر است؟	42
بلی	ساحه کافی برای سولر موجود است؟	43
بلی	برق شهری در ساحه وجود دارد؟	44
	فاصله برج برق از ساحه سایت	45
کندهار	تیم سروی	46
بشیر احمد ابراهیمی	نام	47
RF	دینا زمنت	48
749998645	شماره	49
	سکچ ساحه سایت (ترتیب و ضم رپور سروی شود)	50
	عکسهای بانار و میک از ساحه گرفته شود	51
	خط دید وصل مایکرویف با تیم از ساحه باید چک و تایید شود	52
	خدمات سلام در ساحه موجود است؟	53
	کیفیت خدمات سلام در ساحه	54
	نظریات:	55

REVISION RECORDS			
REVISION NO	DATE	DESCRIPTION	
تغییرات	تاریخ	توضیحات	

Use 24 Gage GI Sheet



24 Gage GI Sheet

24 Gage GI sheet

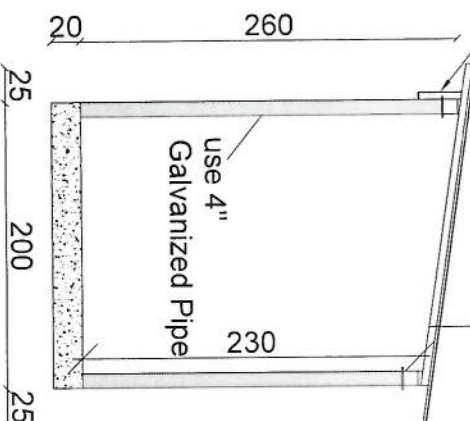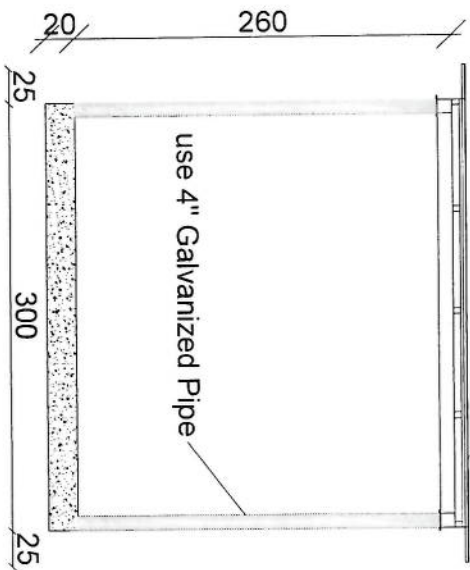

Section BB

Section AA

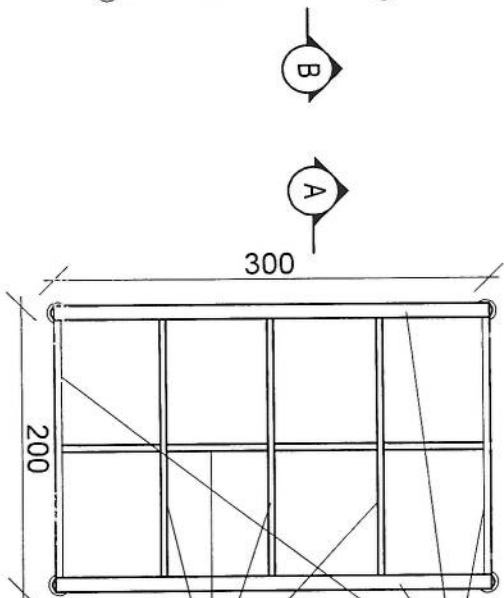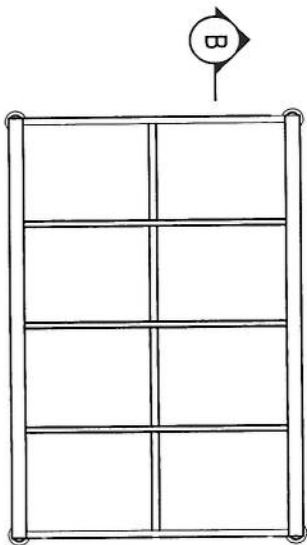

use (100 x 100) 2mm thick channel

use (50 x 100) 2mm thick channel

LEGEND:	نماد:
CHAINED ROCK	سنگ زنجیره ای
PO	نقطه قرار دهی

PROJECT TITLE / NO:
GSM SITES

طرح GSM سایت

DRAWING TITLE:

SUN SHELTER FOR ZTE BTS
سایه بان برای BTS

DRAWN BY:
CIVIL TEAM

CHECKED BY:


APPROVED BY:

SCALE: 1:50


ACTUAL DATE: 13/04/2025
ISSUE DATE: DRG.NO: 04

OWNER:
AFGHAN TELECOM


Shaan Telecom Company
KABUL
AFGHANISTAN

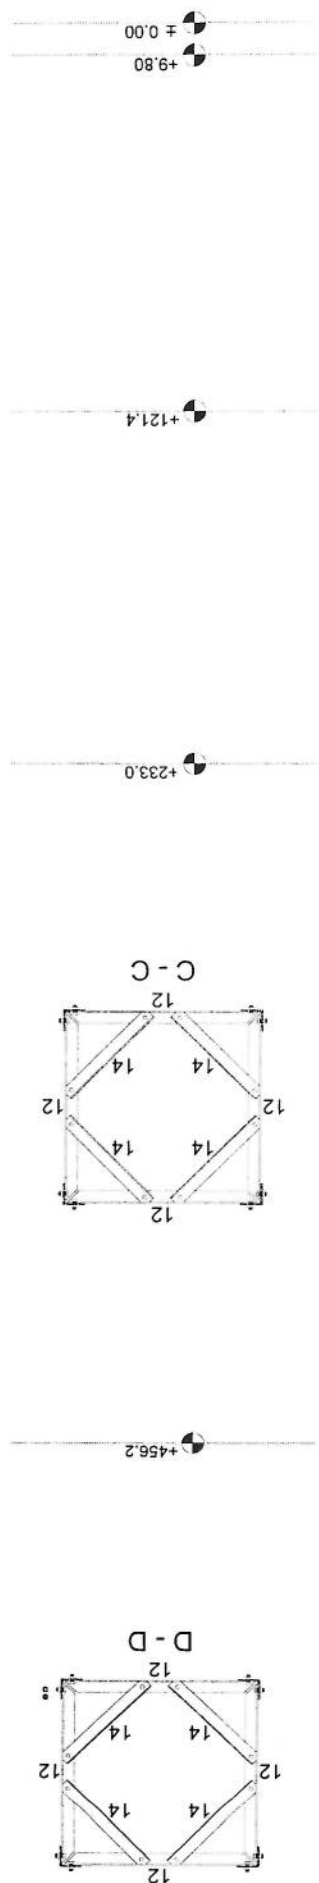

Section (1)



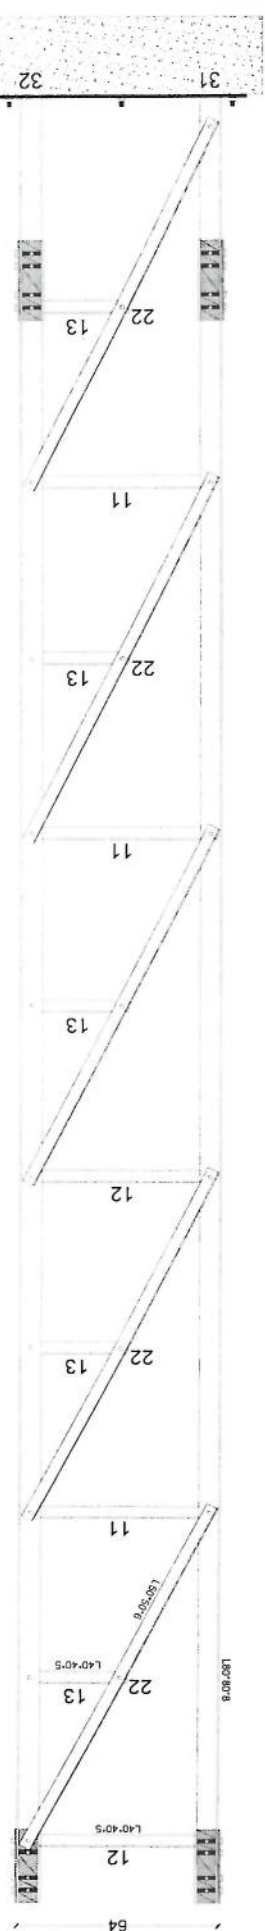


Salaam - TWR25GM - 01

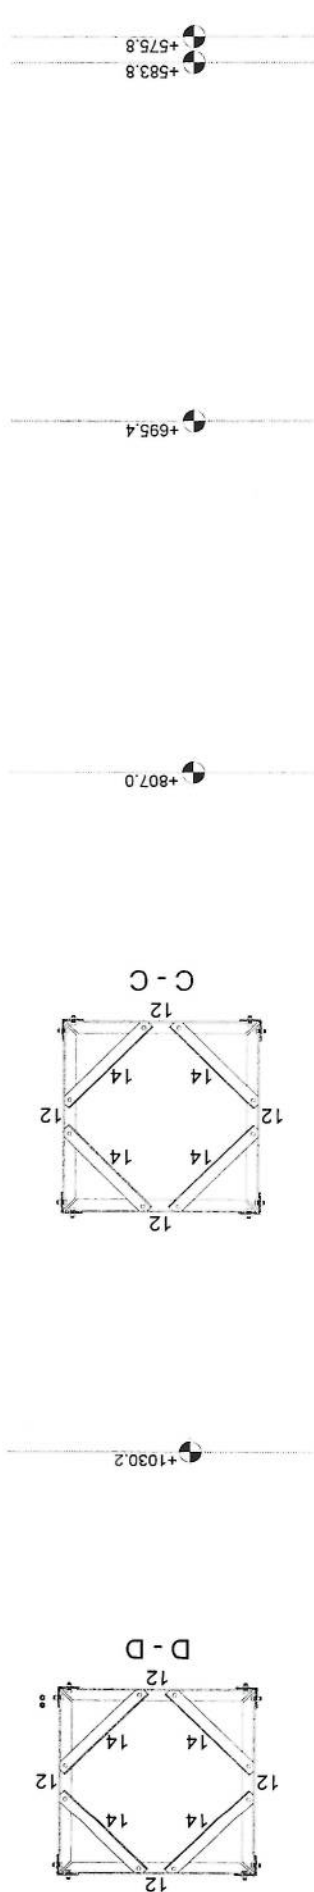

PROJECT:				
25M GUYED MAST TOWER OF AFGHAN TELECOM				
TITLE:				
TOWER DETAIL (BLOCK - 02)				
SCALE	DRAWN	DESIGNED	CHECKED	APPROVED
DATE				
ORG. NO.		Salaam - TWR25GM - 02		
REVISION				

10/10/20

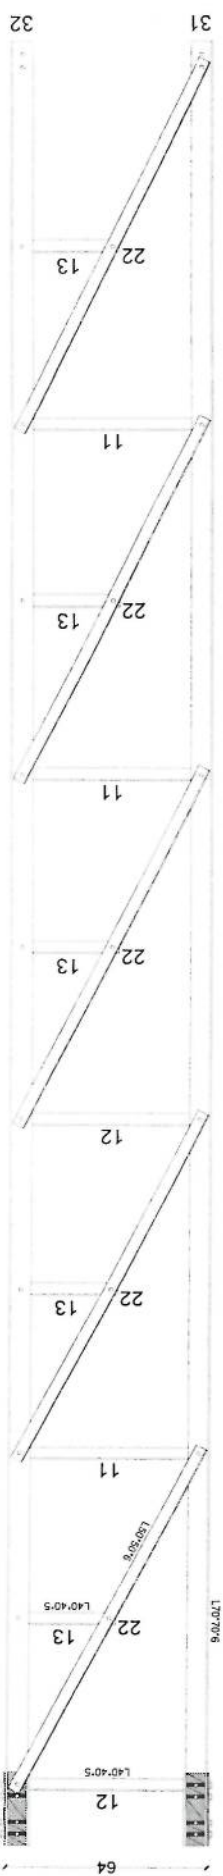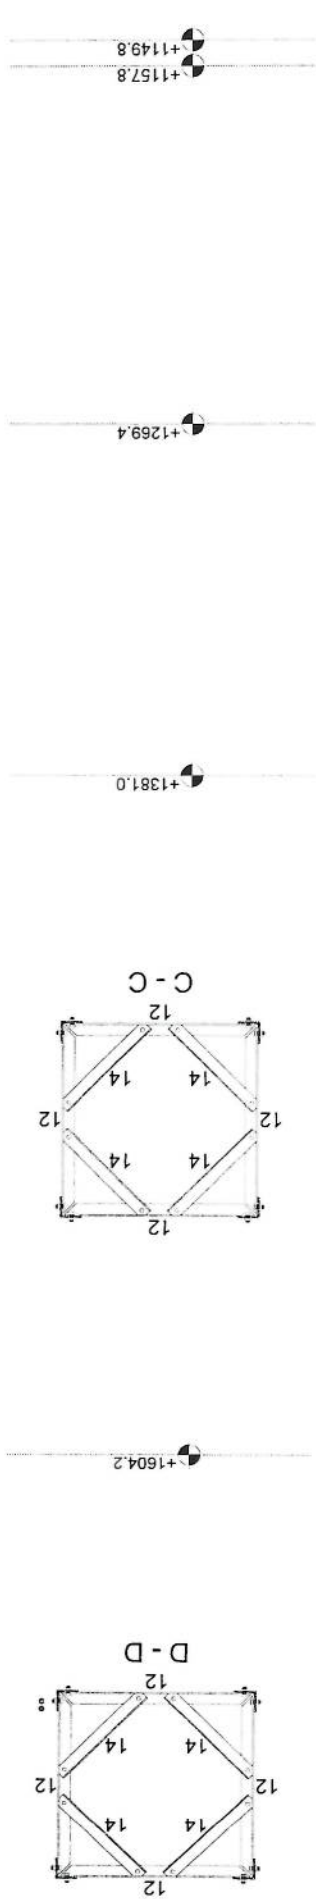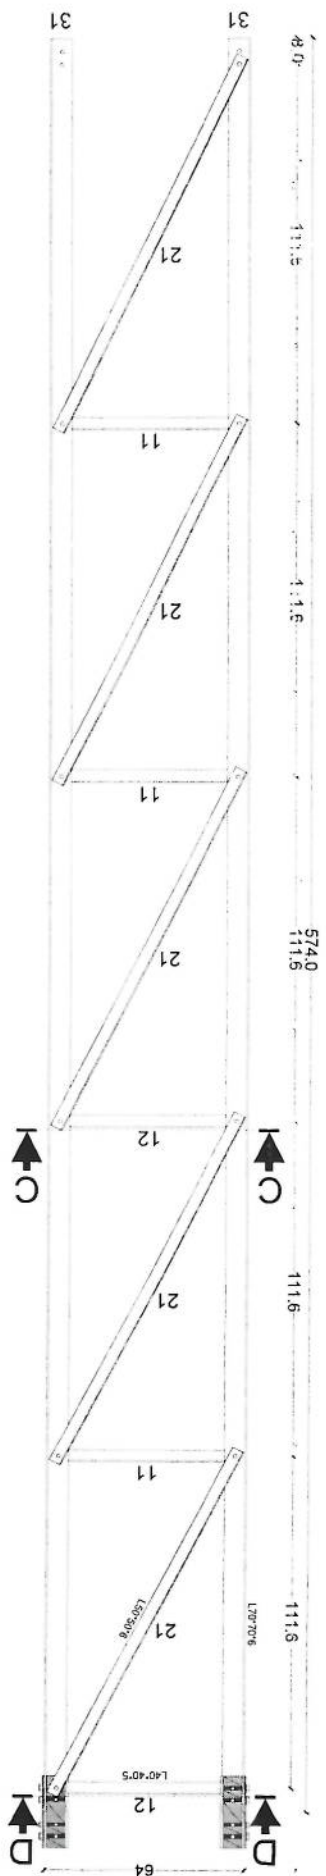

Section (3)

25M GUYED MAST TOWER OF AFGHAN TELECOM

PROJECT:

25M GUYED MAST TOWER OF AFGHAN TELECOM

TITLE:

TOWER DETAIL (BLOCK - 03)

SCALE

DRAWN

DESIGNED

CHECKED




APPROVED

DATE

ORG. NO.

Salaam - TWR25GM - 03


REVISION

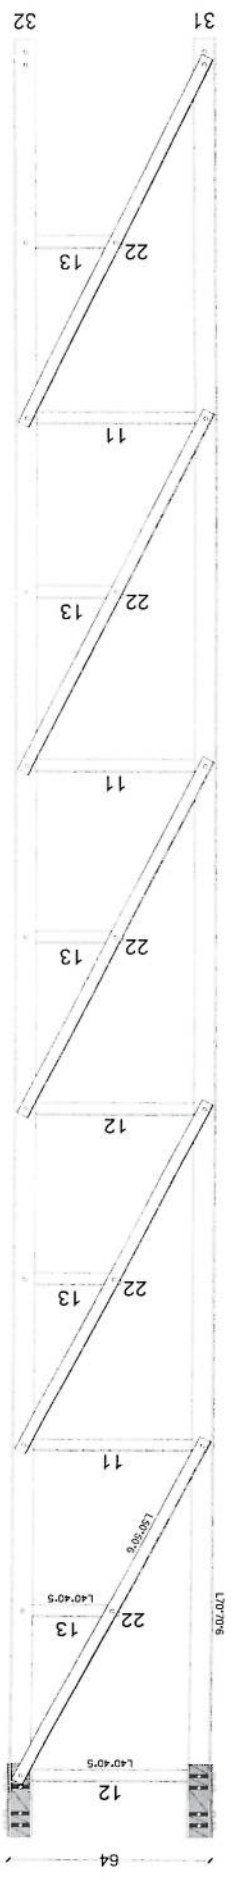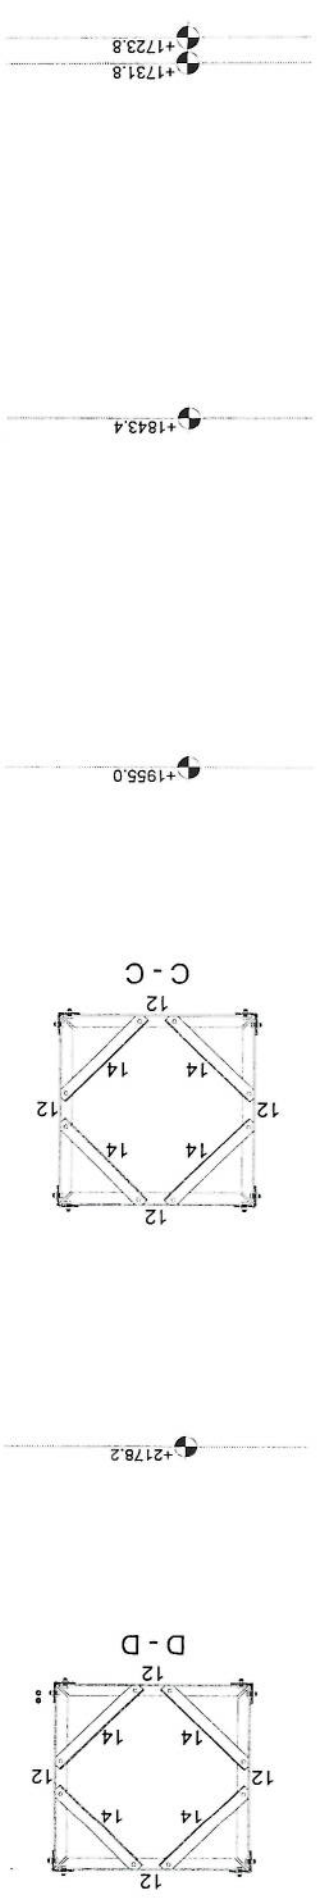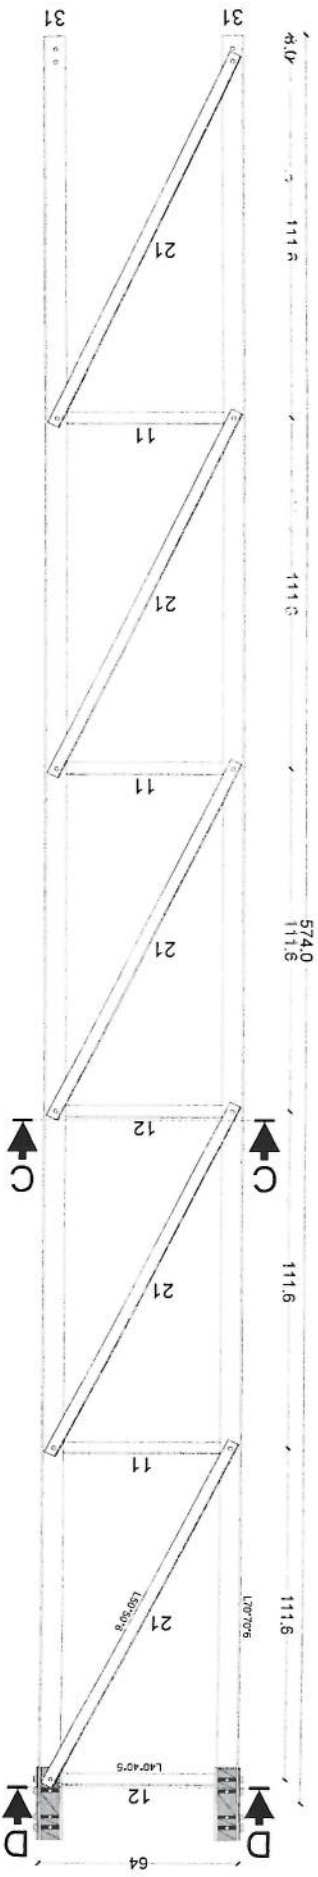

Section (4)





Handwritten signature

PROJECT:				
25M GUYED MAST TOWER OF AFGHAN TELECOM				
TITLE:				
TOWER DETAIL (BLOCK - 04)				
SCALE	DRAWN	DESIGNED	CHECKED	APPROVED
DATE	DATE	DATE	DATE	DATE
REVISION	REVISION	REVISION	REVISION	REVISION

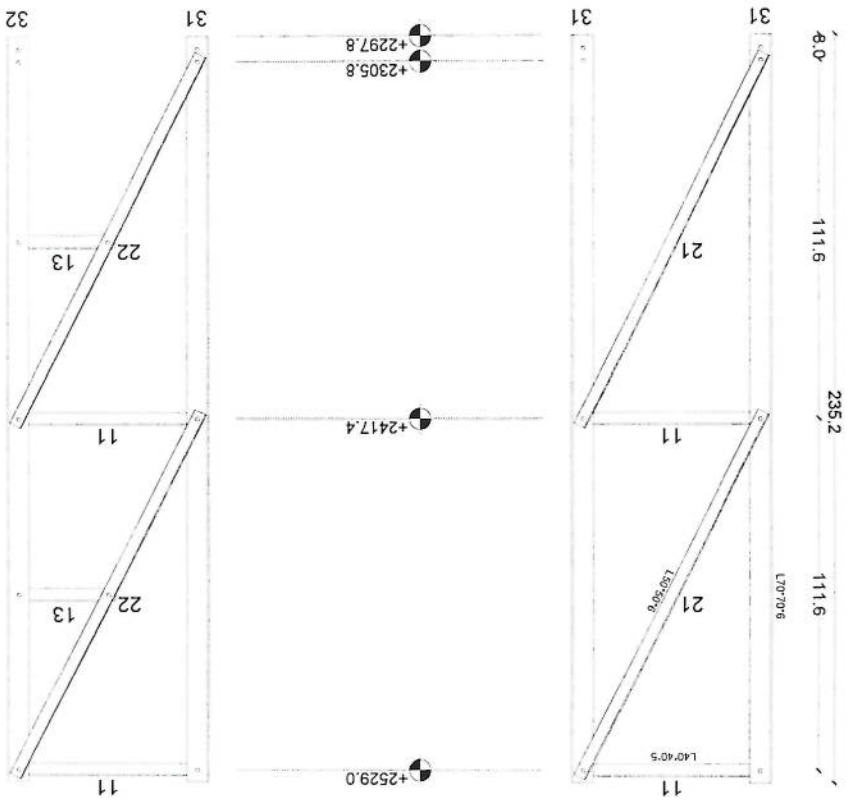

Section (5) *Handwritten signature*

Section Detail

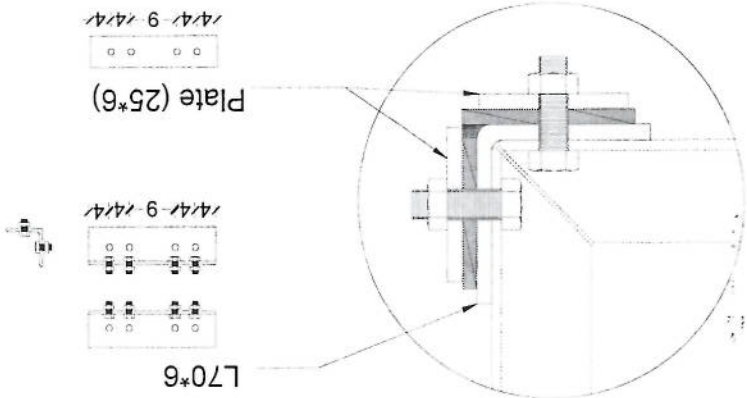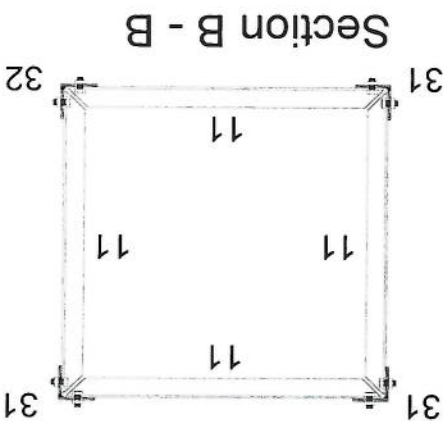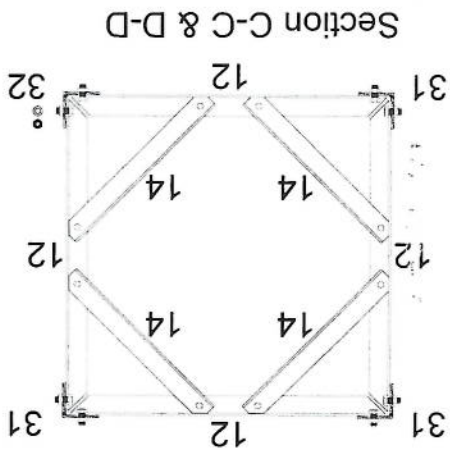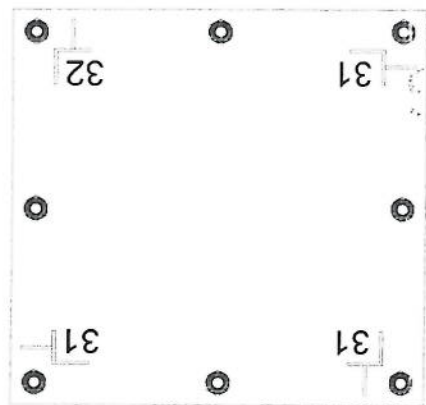

[Handwritten signature]

PROJECT:

25 GUYED MAST TOWER OF AFGHAN TELECOM

TITLE:

TOWER SECTION DETAIL

SCALE

DRAWN

DESIGNED

CHECKED


APPROVED

DATE

ORG. NO.

REVISION




Guyed Tower Foundation -1

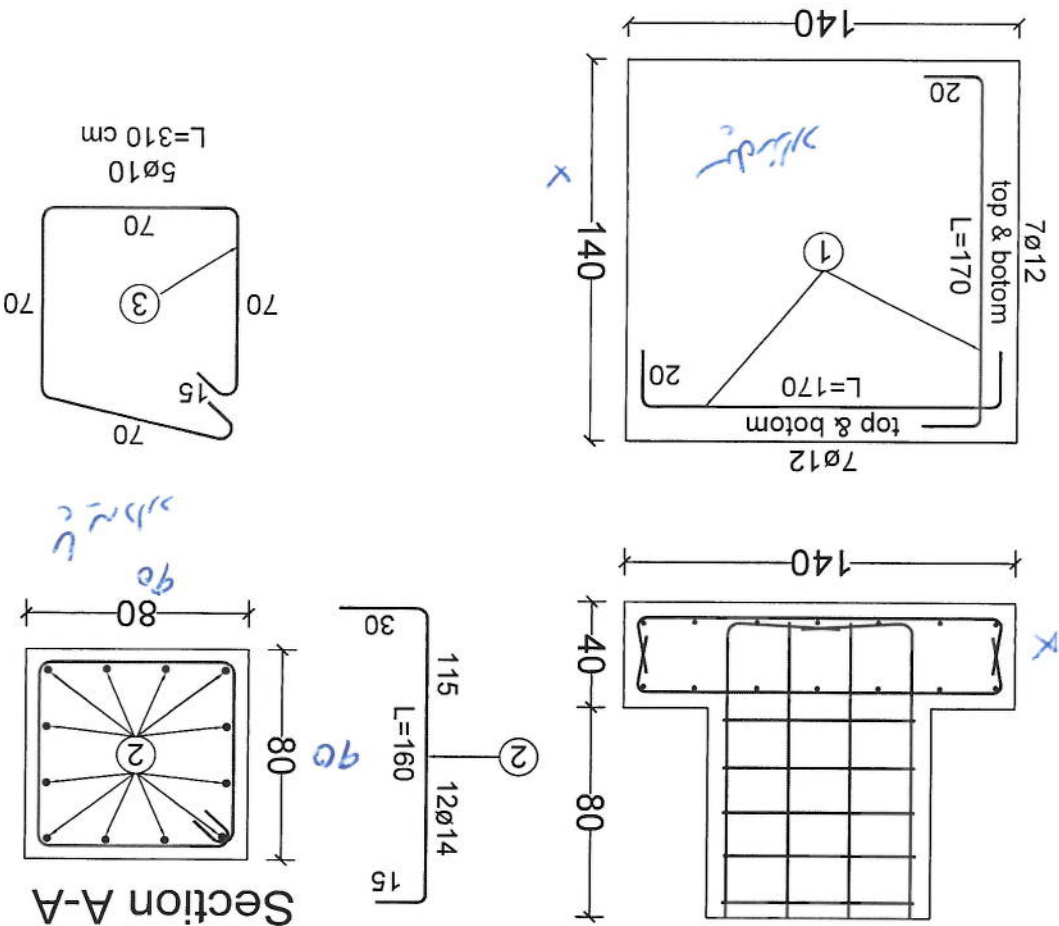

30m - Guyed Tower Foundation -1 (For One Foundation)					
BAR TYPE	DIA (mm)	LENGHT (cm)	NO OF BARS	UNIT WT (kg/m)	TOTAL WT (kg)
1	ø12	170	28	0.89	34.18
2	ø14	160	12	0.89	20.83
3	ø10	310	5	0.62	13.45
TOTAL WEIGHT OF STEEL. (kg)					69
LEAN CONCRETE VOLUME. (Cu.m)					0.12
REINFORCED CONCRETE VOLUME. (Cu.m)					0.91
EXCAVATION. (Cu.m)					2.55
REINFORCEMENT STEEL.					S420
CONCRETE.					C20

Handwritten signature/initials in blue ink.

Foundation For Cable - 2

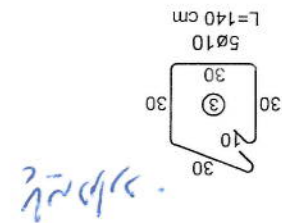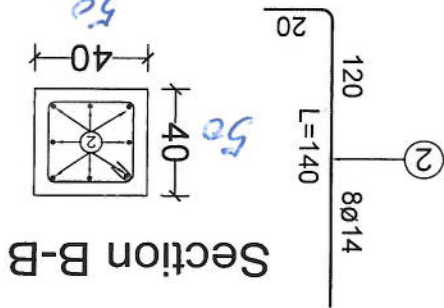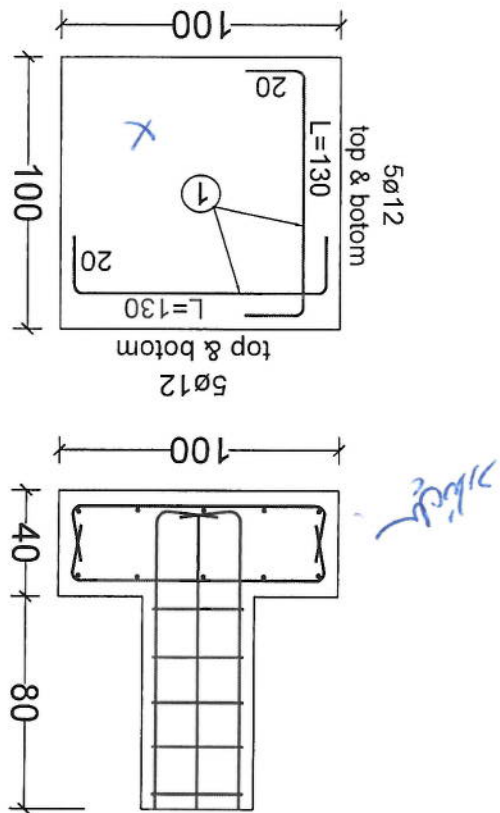

30m - Guyed Tower Foundation - 1 (For One Foundation)					
BAR TYPE	DIA (mm)	LENGHT (cm)	NO OF BARS	UNIT WT (kg/m)	TOTAL WT (kg)
1	ø12	130	20	0.89	19.94
2	ø14	140	8	0.89	10.32
3	ø10	140	5	0.62	6.08
TOTAL WEIGHT OF STEEL. (kg)				36	
LEAN CONCRETE VOLUME. (Cu.m)				0.12	
REINFORCED CONCRETE VOLUME. (Cu.m)				0.4	
EXCAVATION. (Cu.m)				1.87	
REINFORCEMENT STEEL.				S420	
CONCRETE.				C20	

Handwritten signature

لست سایت های توسعهی ولایت کندहार مورد تأیید رهبری شرکت افغان تیلیکام

LAT	LONG	Province	District	Add	Site Service Type	Near End Site ID	Near End Site Distance	Near End Site Traffic 3G+4G (PS) GB Daily Base	Near End Site Traffic 2G+3G (CS) Erling Daily Base	Tower Type	Tower Height
31.6163717	65.7486833	Kandahar	14th	Do Rahi	New Capacity	KDR023	654m	484 GB	65 Erl	GMT	30m
31.588377	65.725131	Kandahar	15th	Sazai Tenk Mushkeri	New Capacity	KDR090	820m	265 GB	52 Erl	RT	30m
31.6080862	65.7102567	Kandahar	2th	Qari Ghulam Dana	New Capacity	KDR303	345m	300 GB	64 Erl	RT	30m

محمد طارق مصطفی	سید محمد افضل افغلی	محمد جان روفی	حکمت الله ستانکزی	لایت خان عظیمی
فارسی کننده معاونیت	رئیس فنی سیستم	آمر ترانس میشن TX	آمر RF BSS	مدیر RF Optimization

پوهنځار علي احمد سامند
رئيس عمومى شرکت افغان تيلي کام