

REVISION RECORDS	
REVISION NO	DATE

REVISION NO	DATE	DESCRIPTION

LEGEND:

	CRUSHED ROCK
	PCC (PLASTER)
	CONCRETE
	GROUND LEVEL

PROJECT TITLE / NO:
GSM SITES
مکان های GSM

DRAWING TITLE:
GENERATOR FOUNDATION
مکان های مولد

DRAWN BY:
CIVIL TEAM

CHECKED BY:

APPROVED BY:




SCALE: 1:25

ACTUAL DATE: 13/04/2025
ISSUE DATE: DRG.NO: 01

OWNER: AFGHANI TELECOM

System Telecommunication Company
AFGHANISTAN

- Notes:
1. The foundation is adopts reinforced concrete, the concrete is C20; (C20:compressive strength is 20N/mm²); the foundation lays on a 10cm thick crush stone pad;
 2. Ø12: mild steel, rebars strength 210N/mm²
 3. minimum concrete cover for rebar is 3.5cm,
 4. All units are in cm
 5. All edges of the Slab should be curve

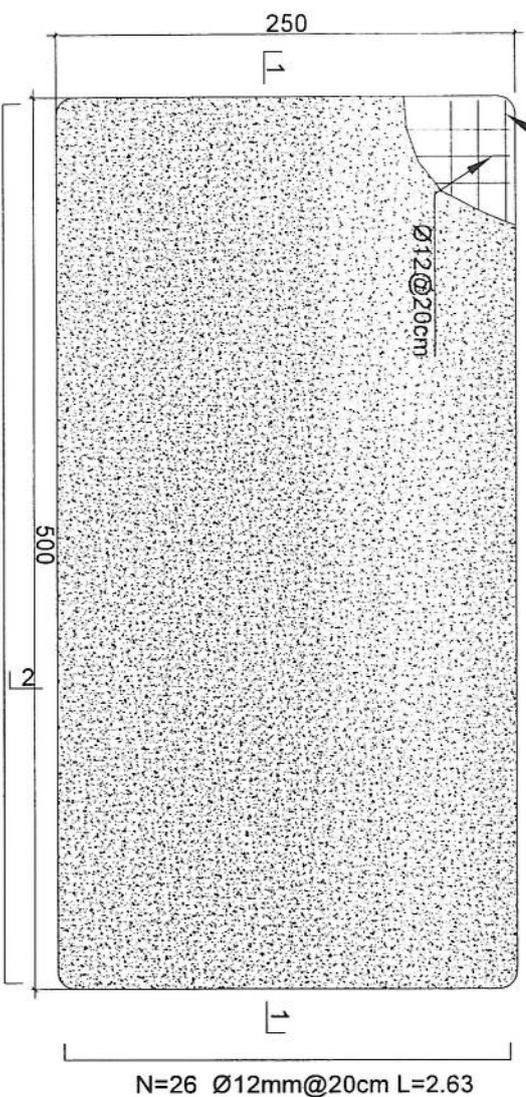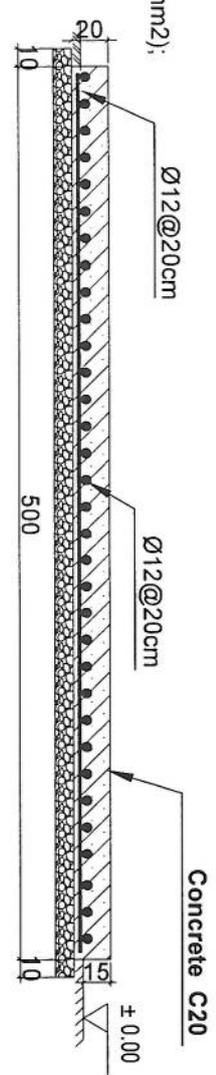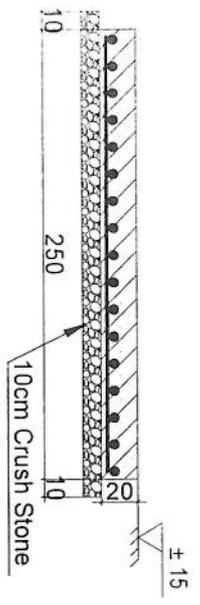

Generator Foundation

N=14 Ø12mm@20cm L=5.13

1 GENERATOR FOUNDATION
04 REF: A101
SCALE: 1:25

REVISION RECORDS	
REVISION NO	DESCRIPTION

LEGEND:

 GROUND ROCK

 POB

PROJECT TITLE / NO:
GSM SITES

DRAWING TITLE:
SUN SHELTER FOR GENERATOR

DRAWN BY:
CIVIL TEAM

CHECKED BY:

APPROVED BY:

SCALE: 1:75





ACTUAL DATE: 13/06/2025

ISSUE DATE:

DRG.NO: 02

OWNER:
AFGHAN TELECOM

OWNER:
Salam Telecom Company
KABUL
AFGHANISTAN

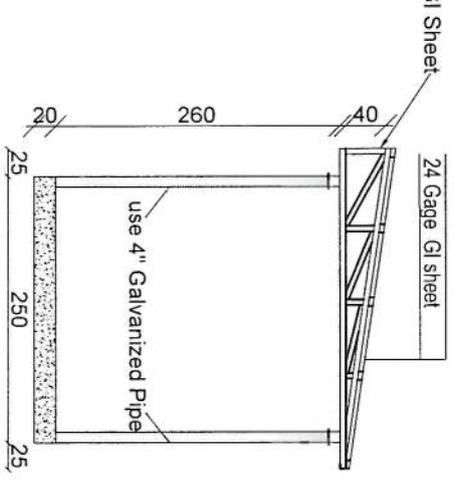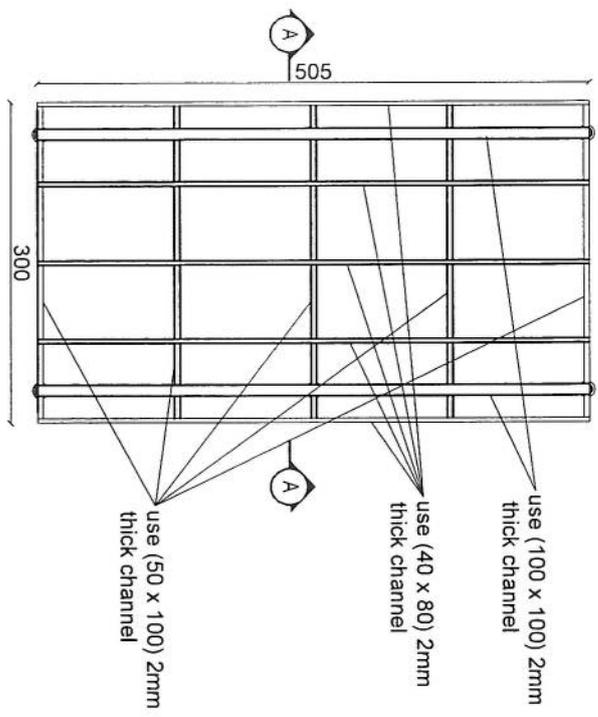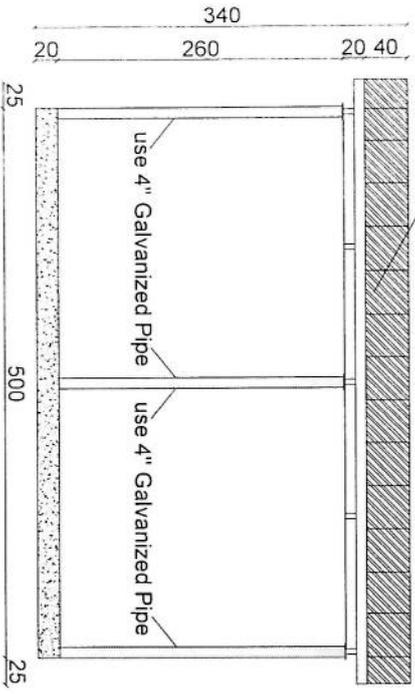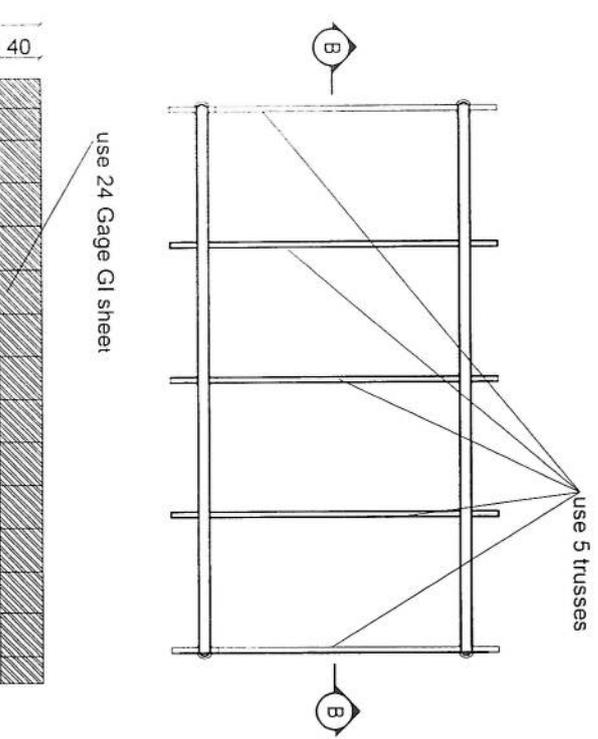


Section B-B



Section AA

SCALE: 1:75

- Notes:
1. The foundation is adopts reinforced concrete, the concrete is M20; (M20:compressive strength is 20N/mm²); the foundation lays on a 10cm thick crush stone pad;
 2. Ø12: mild steel, rebars strength 210N/mm²
 3. minimum concrete cover for rebar is 3.5cm,
 4. All units are in cm
 5. All edges of the Slab should be curve

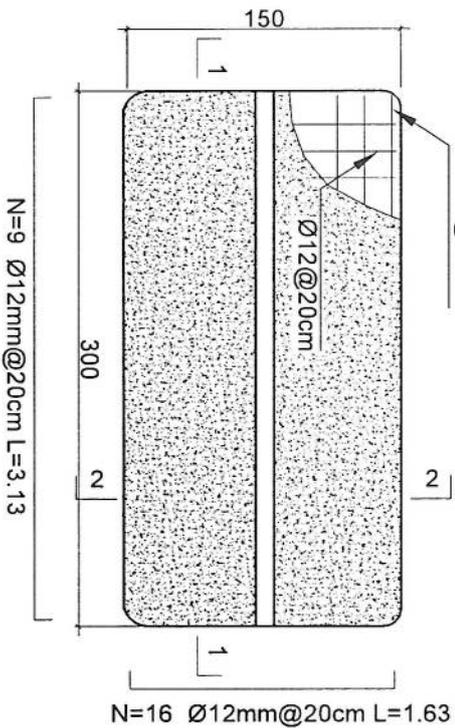

Outdoor BTS Foundation

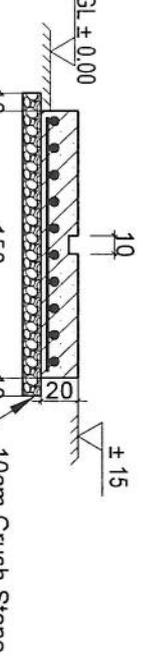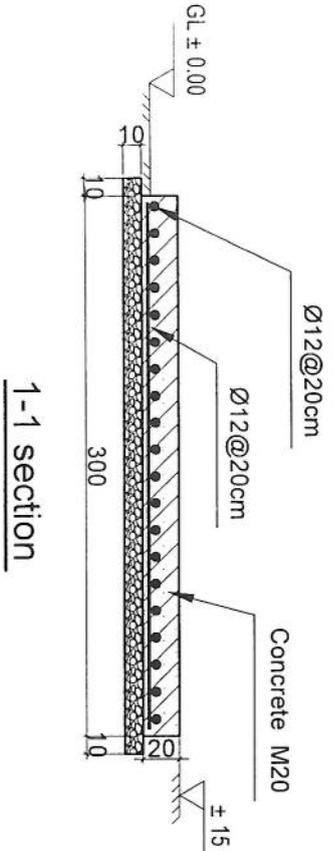

REVISION RECORDS	
REVISION NO	DATE

LEGEND:	DESCRIPTION
	CRUSHED ROCK
	RCC (M20)
	GROUND LEVEL

PROJECT TITLE NO:
GSM SITES
مکان سیم کارت

DRAWING TITLE:
ZTE OUTDOOR BTS FOUNDATION
BTS پایه

DRAWN BY:
CIVIL TEAM
CHECKED BY:

APPROVED BY:

SCALE: 1:25
ACTUAL DATE: 13/04/2025
ISSUE DATE:
DRG. NO: 03

OWNER: AFGHANI TELECOM
System Telecommunication Company
AFGHANISTAN

SCALE: 1:25

33	مساحت مورد نیاز سایت (طول عرض)	
34	نوعیت محاسبه در صورت ضرورت	
35	محل بودپاش گارد در صورت ضرورت	
36	تاور (کیبلی روی زمین یا سلف سیور)	
37	ارتفاع تاور مورد نیاز	
38	امکانات وصل ترانس میشن سایت (TX type)	بلی از طریق مایکرو وویف
39	سایه بان و سلب برای وسایل مخابراتی (BTS and all racks)	بلی
40	سایه بان و سلب مورد نیاز چنراتور و تانکر	سایه بان و سلب ضرورت است
41	امکانات نصب سولر است؟	بلی
42	ساحه کافی برای سولر موجود است؟	بلی
43	برق شهری در ساحه وجود دارد؟	بلی
44	فاصله برج برق از ساحه سایت	
45	تیم سروی	دفتر ولایتی افغان تیلی کام
46	نام	ملا خلیل احمد مخلص
47	دیپارتمنت	اداری
48	شماره	0749418181
49	سکیج ساحه سایت (ترتیب و ضم رپور سروی شود)	
50	عکسهای پانارومیک از ساحه گرفته شود	
51	خط دید وصل مایکروویف با تیم از ساحه باید چک و تایید شود	
52	خدمات سلام در ساحه موجود است؟	بلی
53	کیفیت خدمات سلام در ساحه	ضعیف
54	نظریات:	(1) داچی د زابل په ۰۲۷ ټي ډي ايف سايت کې گاید ماست (کیبلی) تاور شته باید همدغه تاور سره له کانتینره ویا د سايت ته راننقل شي. (2) د ذکر شوی سايت لپاره د سولرو د نصبولو ځای شته، نو په همدې اساس باید د سولرو پریم د نصبولو چاري و همدي قراردادې ته په قرارداد ورکړل شي (3) ۱۵ متره فینس ته اشد ضرورت لري ځکه چی لاری باید مکملی پر بندۍ شي.

سایت انسانی
حاجه اوس شود

۱- تاور از سایت قبلی ZBL-037 ریموف و
سایت ZBL-043 نصب گردد.

۲- کونکس ۱۵م از سایت ZBL-037 به دفتر زابل تکام انتقال گردد.

۳- ۱۵ متر فینس مطابق هدایت سولر و لایسی نصب گردد روی بام.

۴- تقسیم فریم سولر برای ۱۴ تخسته سولر سیستم ۵۳۵
انتقال ۱۴

REVISION RECORDS		تغییرات	
REVISION NO	DATE	DESCRIPTION	توضیحات


LEGEND	
	CROSSED ROOF
	ICC

PROJECT TITLE / NO:
GSM SITES
عنوان پروژه / شماره پروژه
موقعیت سازه های مخابراتی


DRAWING TITLE:
SUN SHELTER FOR ZTE BTS
سازه سایه برای ایستگاه بی سیم

DRAWN BY:
CIVIL TEAM
چک شده توسط:
SCALE: 1:50
ACTUAL DATE: 13.06/2025
ISSUE DATE: DRG.NO: 04



OWNER:
AFGHAN TELECOM
مالك: افغان تله كوم
Salam Telecommunication Company
KABUL
AFGHANISTAN

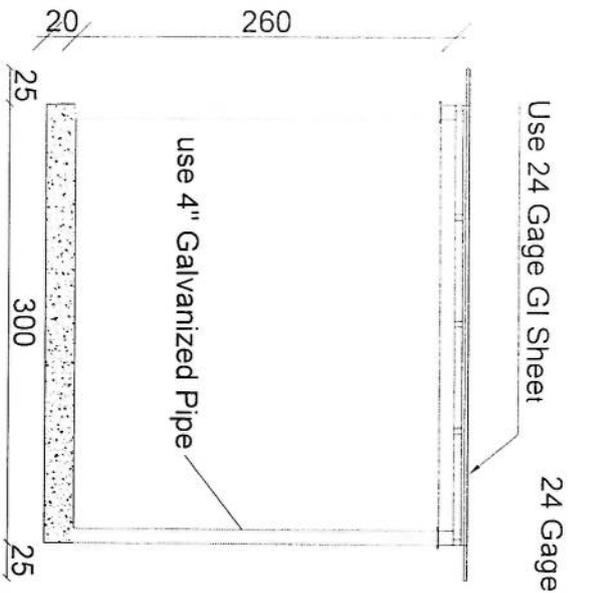


Section BB

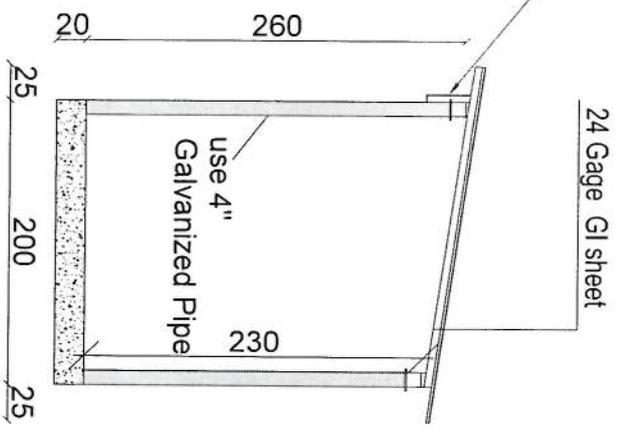




Section AA

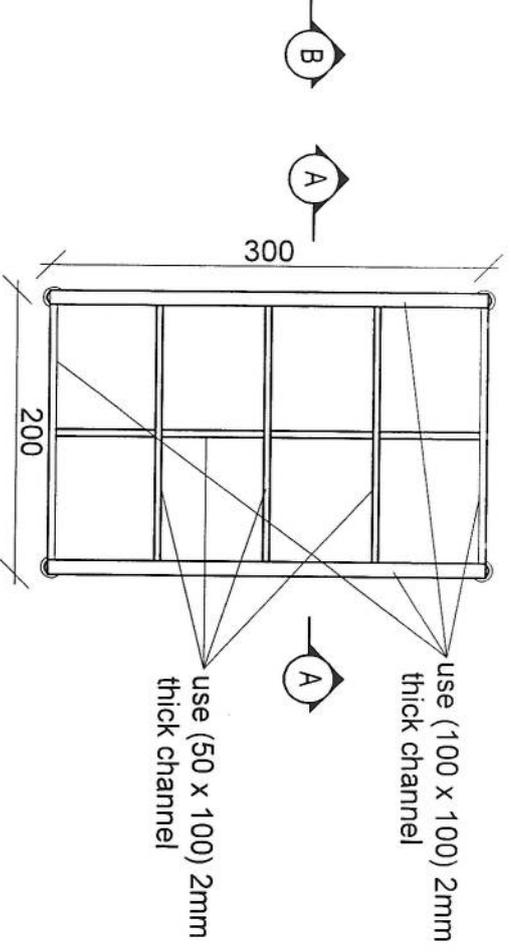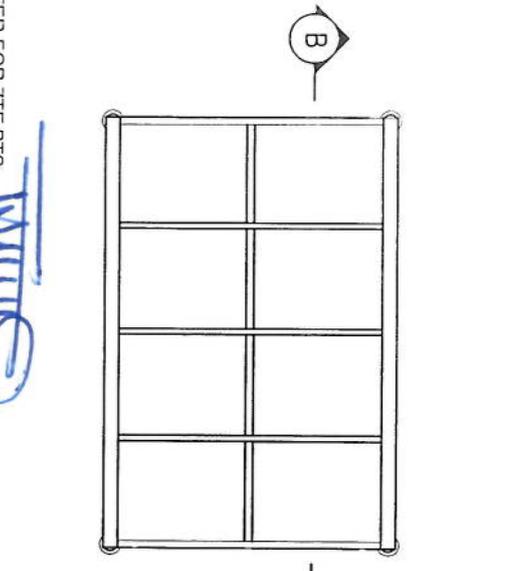


[Handwritten signature]

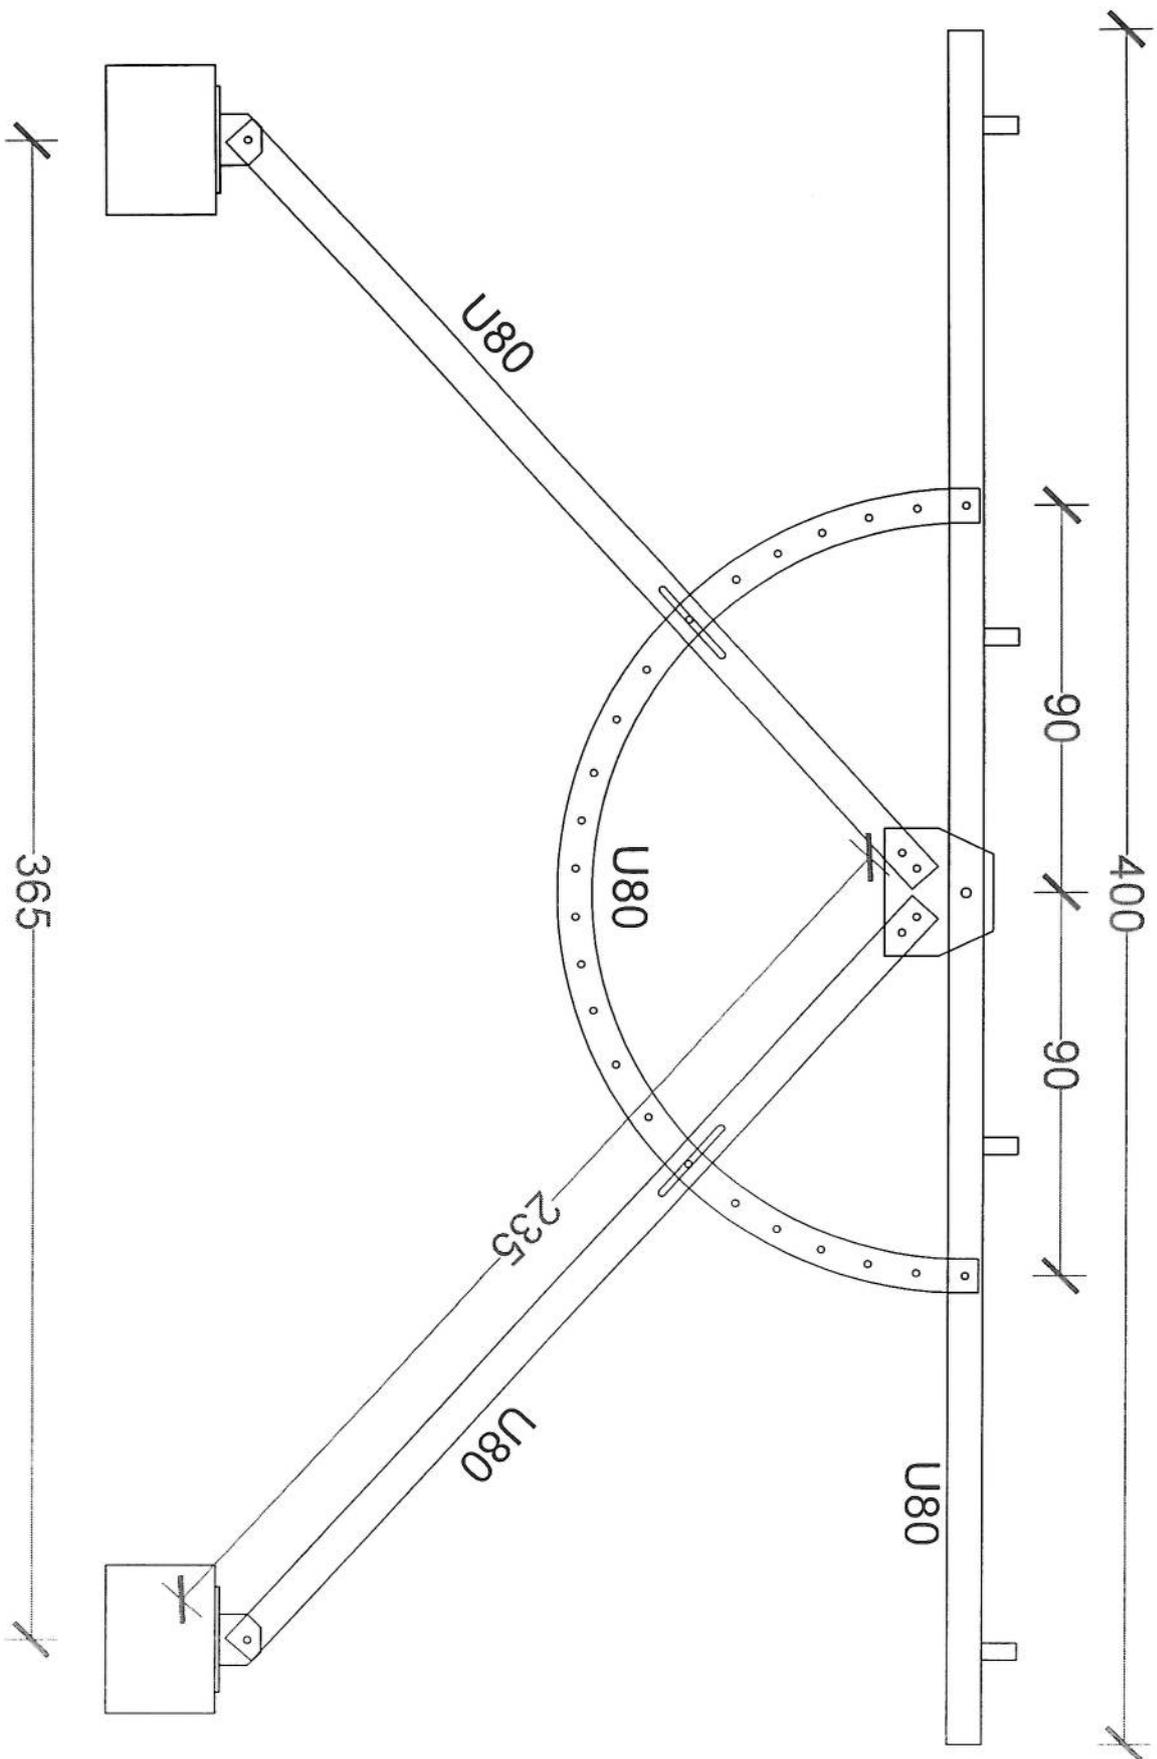

8. ~~SMITH~~

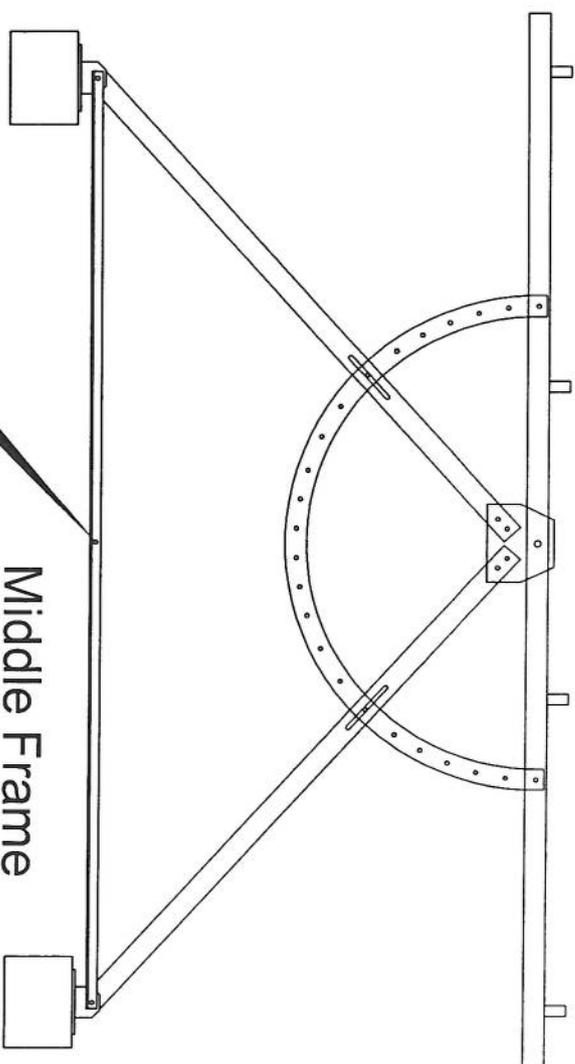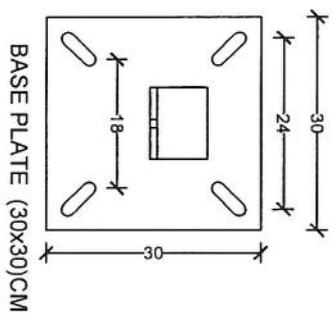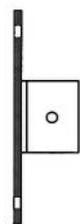


Middle Frame
RIGHT ELEVATION

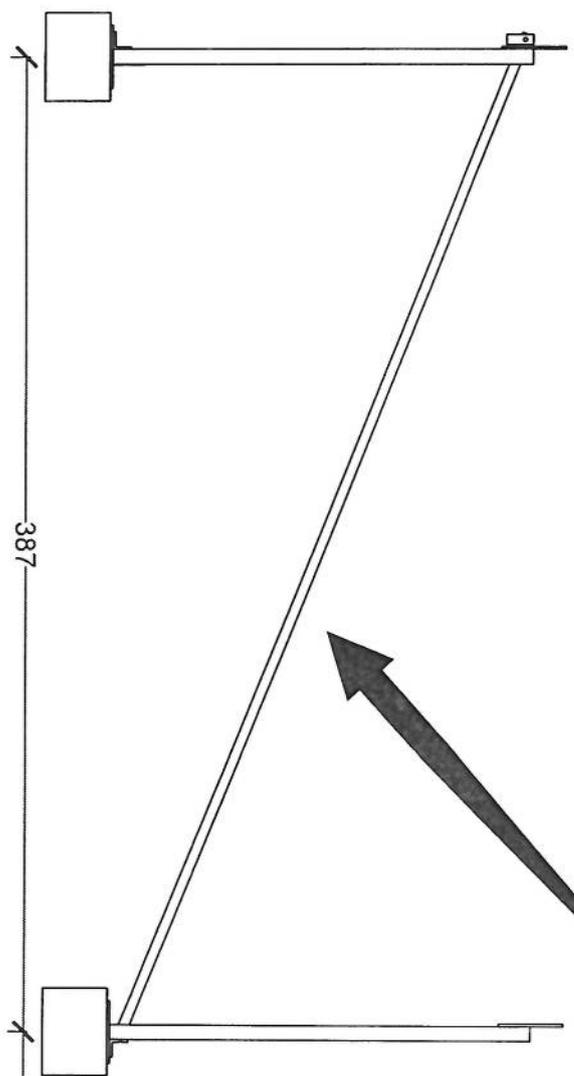

Solar Frame
ELEVATION


Handwritten signature in blue ink.

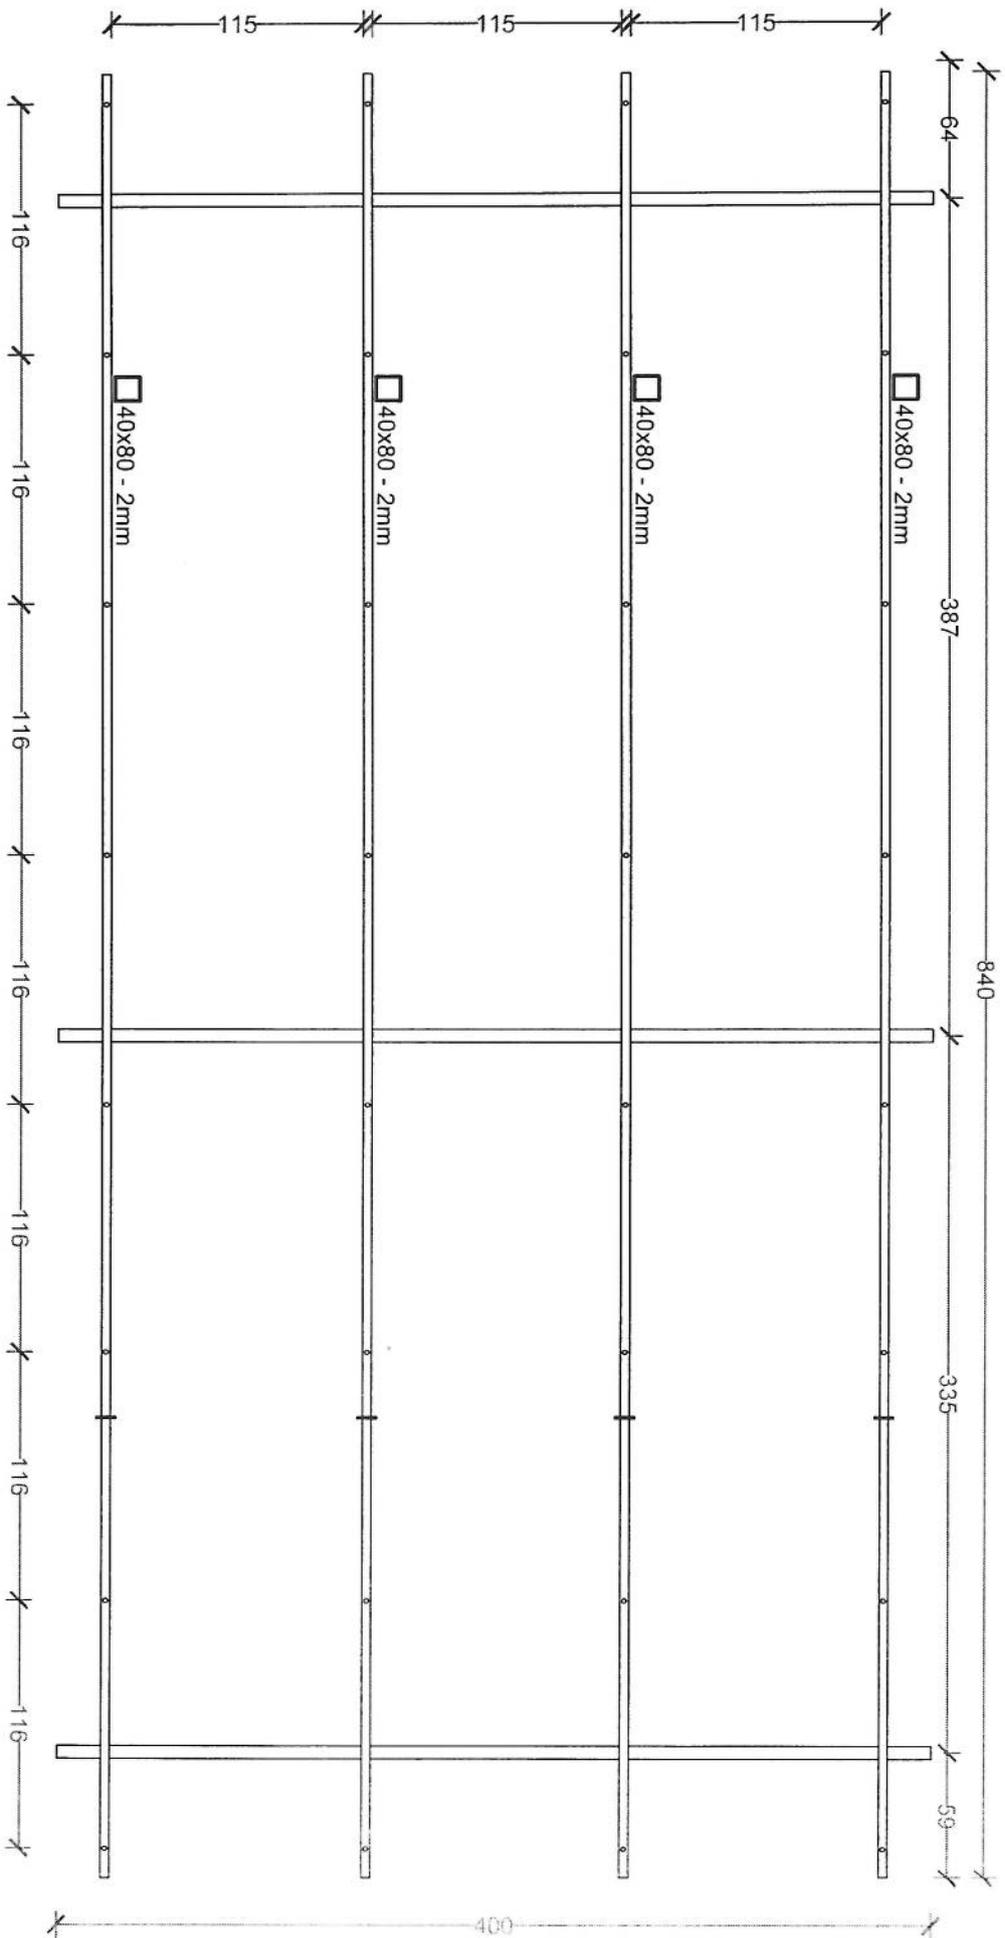

Handwritten signature

14 Plate Solar

Dimensions (113x227)CM

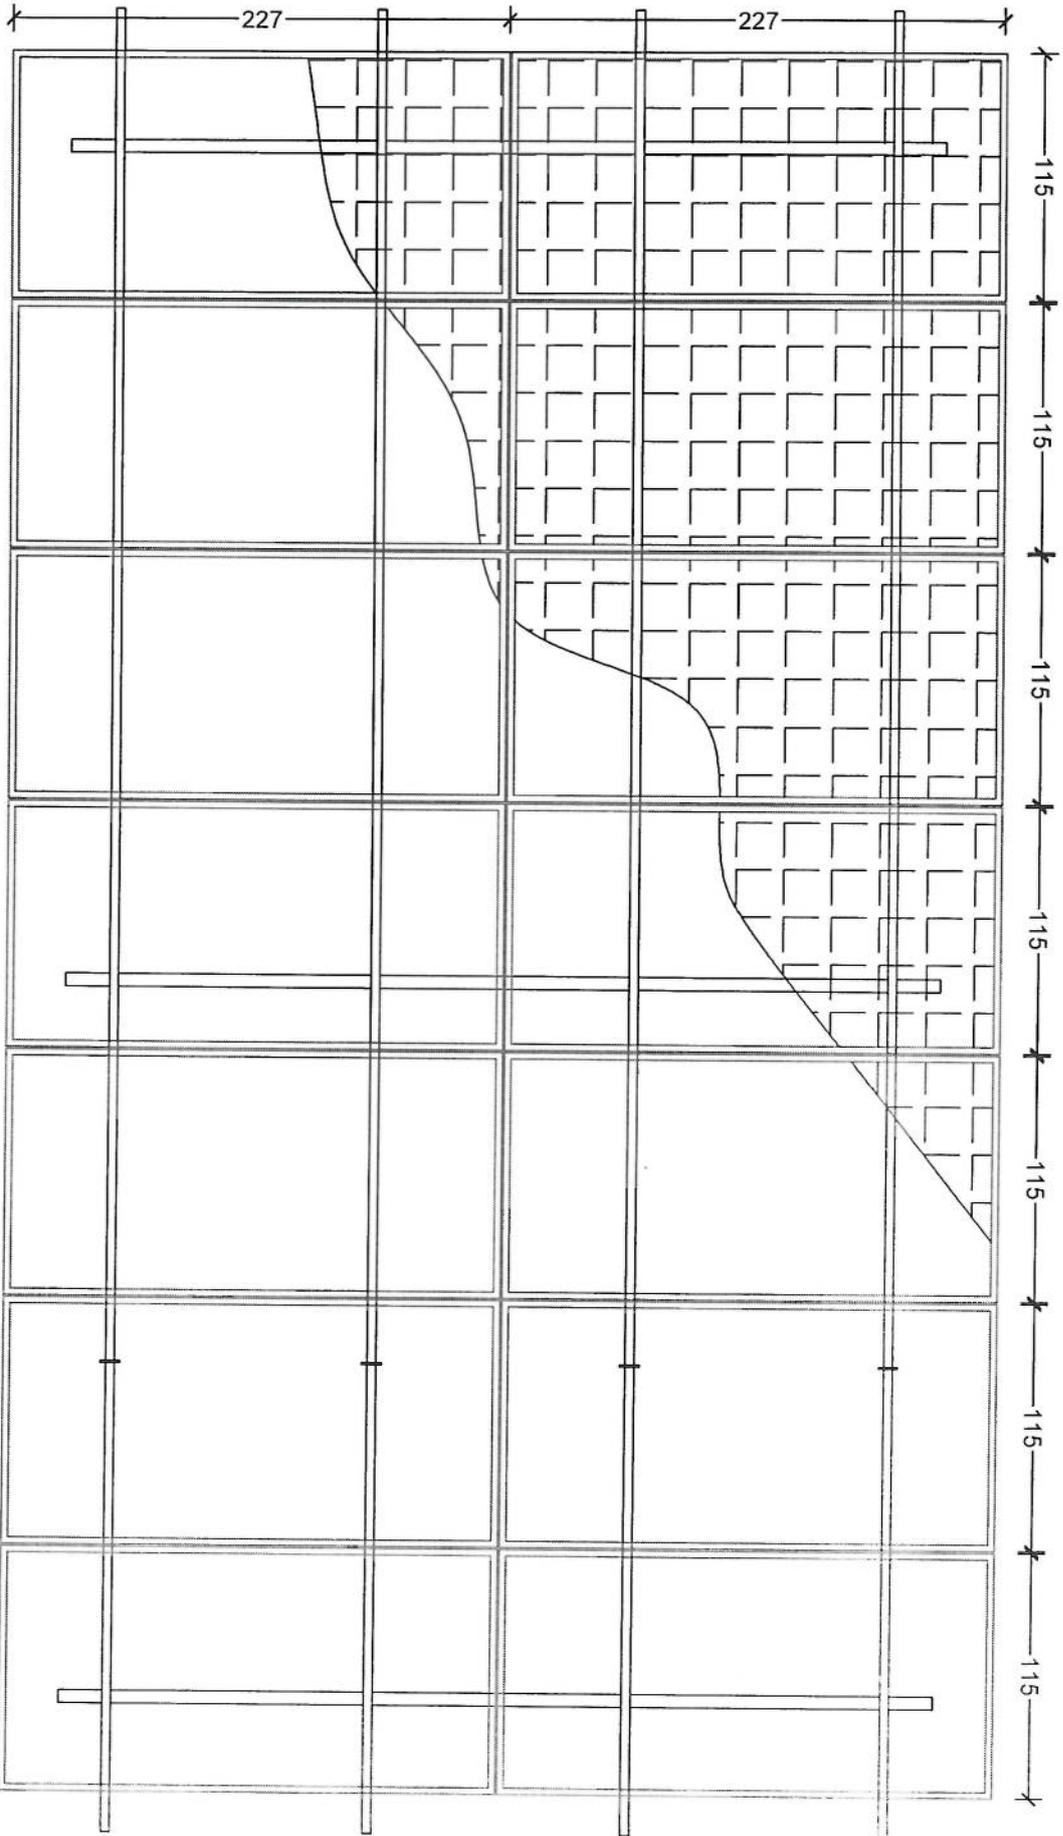

Handwritten signature or initials in blue ink.

14 Plate Solar

Dimensions (113x227)CM

8

