


REVISION RECORDS	
REVISION NO	DATE / DESCRIPTION




LEGEND:

PROJECT TITLE / NO:	GSM SITES
DRAWING TITLE:	SUN SHELTER FOR ZTE BTS
DRAWN BY:	CIVIL TEAM
CHECKED BY:	
APPROVED BY:	
SCALE:	1:50
ACTUAL DATE:	13.04.2025
ISSUE DATE:	
OWNER:	AFGHANI TELECOM

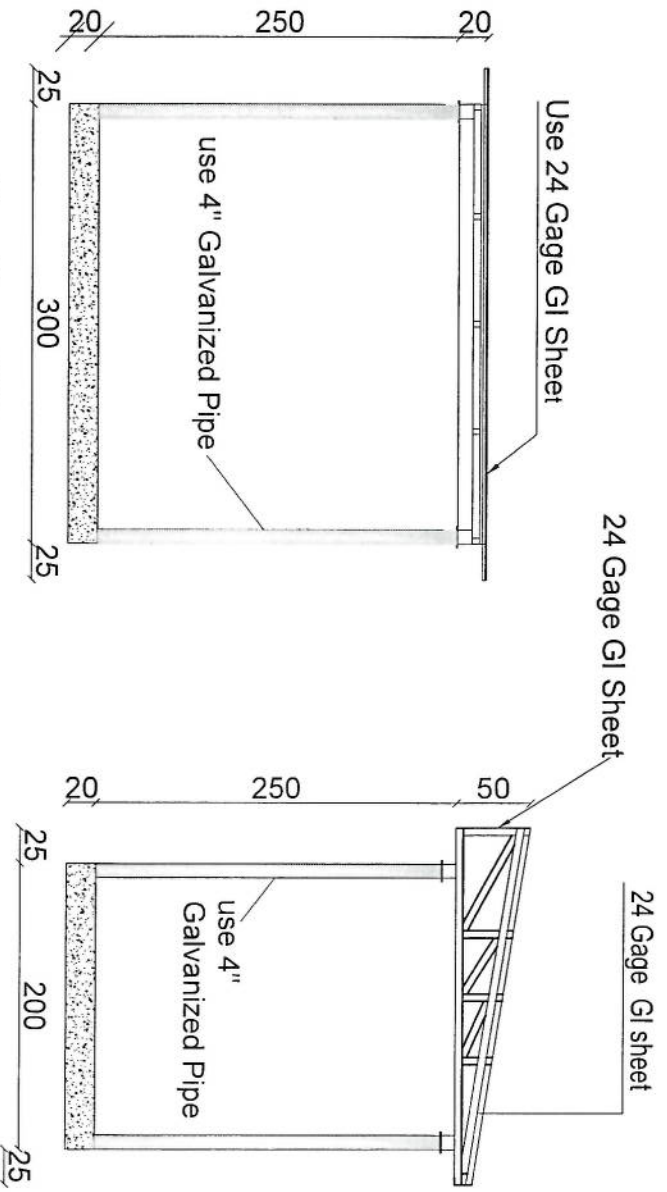

Section BB

Section AA

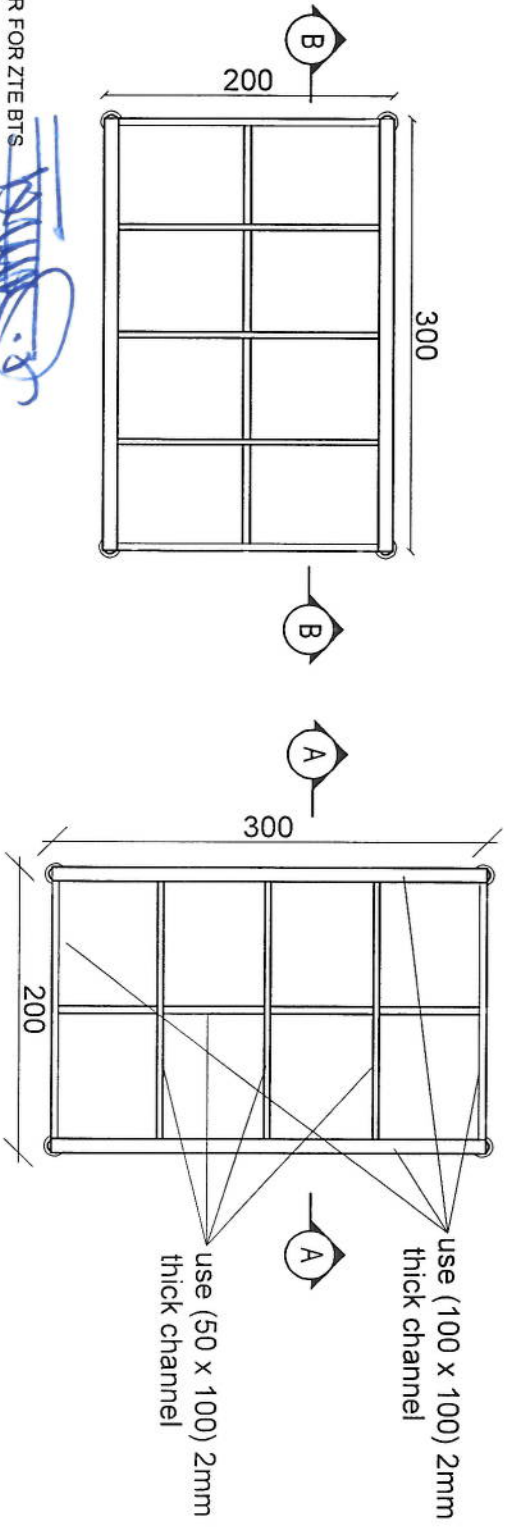

04 SUN SHELTER FOR ZTE BTS

04 REF. A104
SCALE: 1:50