


1	GAZ223	ای دی سایت (Site ID)
2	A	کد پستی شماره
3	32.74864 - 67.716716	GPS coordinates
4	بختیار	نام ساحه و منطقه
5	ولسوالی مقر ولایت غزنی	نام ولسوالی و ولایت مربوطه
6	جاناتان ، ایشان گل ، بچا احمد ، مسلمان ، واره ، شیری ، آزاد ، بختیار	(نام ساحه) که قرار است تحت پوشش سایت بیابند
7	شخصی	مالکیت زمین (شخصی یا دولتی)
8	بلی دسترسی دارد	مالکی خاندان/خانه قابل دسترسی است
9	776861411	شماره تماس مالکی یا سکته خاندان
10	شخصی	شخصی/کسانی
11	است راجع	مالکی خاندان یا نصب سایت و شرایط اقلان تیلی هم راجع است
12	بلی یا مالکی زمین توافق ابتدائی صورت گرفته است	موافقه ابتدائی ساحه یا مالکی خاندان صورت گرفته؟
13	روی زمین	نوعیت سایت (سرایم یا روی مین)
14	روستایی	چگونگی ساحه (شهری، روستایی، دورست) یا VIP
15	بلی دارد	سری که واسطه بقایه تردد بتواند دارد
16	بخیر	آیا به سری جهت تردد واسطه ضرورت است
17	هیچ مقدار	چه مقدار سری تردد واسطه ضرورت است (به مین)
18		در صورتیکه کد پستی سایت سرایم تعمیرات باشد
19		نوعیت تعمیر (مسکونی/تجاری)
20		تعداد منازل
21		ارتفاع تعمیر
22		راه رسیدن به نام (زینته نیروی داخلی)
23		امکان خنجرانی وسایل سرایم یا افراد و کد پستی است؟
24		امکان خنجرانی وسایل سرایم یا کترین است؟
25		ظاهراً تعمیر قابلیت برداشت سایت را دارد؟
26		نوعیت سرایم (رنگی، کد پستی یا کد پستی)
27		مساحت موجود سرایم (طول و عرض)
28		تاور مورد نیاز (کد پستی) مساحت کتیلی
29		ارتفاع تاور مورد نیاز
30		ارتفاع مجموعی تاور و تعمیر از سطح زمین منزل
31		در صورتیکه کد پستی سرایم یا زمین خاندان باشد
32		نوعیت ساحه (ساحه یا یا ساحه محاط)

درج معلومات به اساس سروی از ساحه

معلومات ابتدائی ضروری همگام سروی

SOUTH

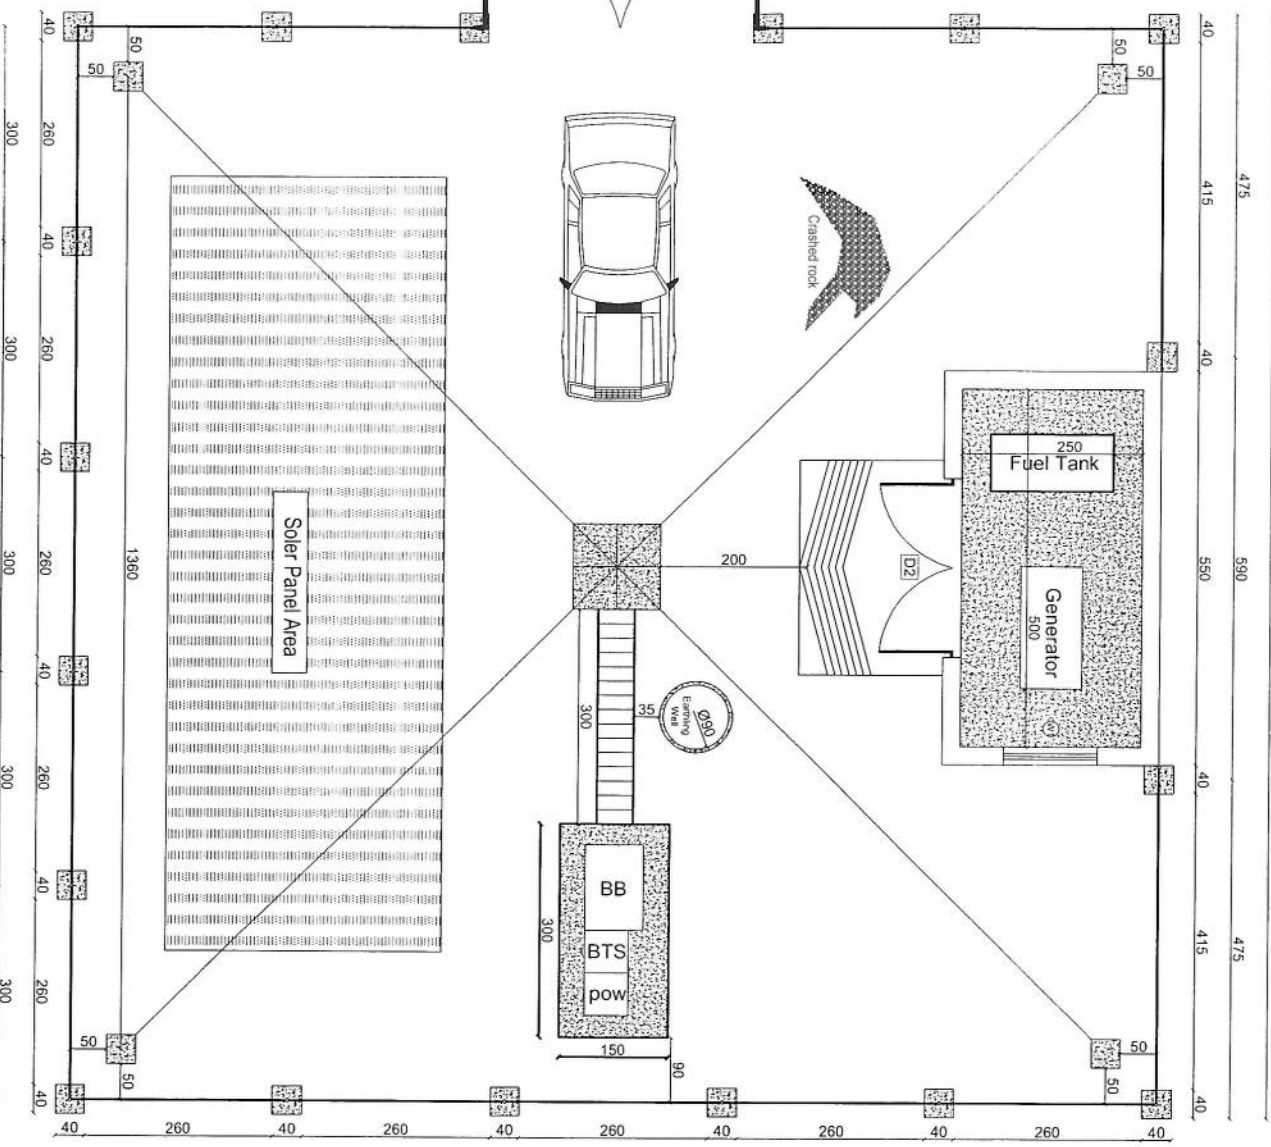

SCALE: 1:100

LEGEND:

CRASHED ROCK

فكك

D1 DOOR TYPE 1

نوع 1 باب

D2 DOOR TYPE 2

نوع 2 باب

W9 WINDOW TYPE 2

نوع 2 نافذة

عنوان پرونده:
سببیت های جسی ایمی ام

[illegible]DRAWN BY:
CIVIL TEAM

SCALE: 1:100

OWNER:

AFGHAN TELECOM

Salarn Telecomunication Company

REVISION RECORDS		
تسجيل التعديلات		
REVISION NO رقم التعديل	DATE تاريخ	DESCRIPTION التعديلات

LEGEND:

BRICK FIRED

STONE MASONRY

POC PLASTER

RAZOR WIRE

CH

—

--	--

PROJECT TITLE/NO:

10
 11
سانچہ ہائی جی ایس ایم

DRAWING TITLE:




--	--

DRAWN BY:

--	--

— 30 —

--	--

2
3
SCALE:	
--------	--

1:100	
ACTUAL DATE:	

14 NOV 2025	DRG.NO: 02
ISSUE DATE:	


0	1	2	4
---	---	---	---	---	---	---	---	---	---	----	----	-----	-----	---

AFGHAN TELECOM

1000


KABUL
AFGHANISTAN

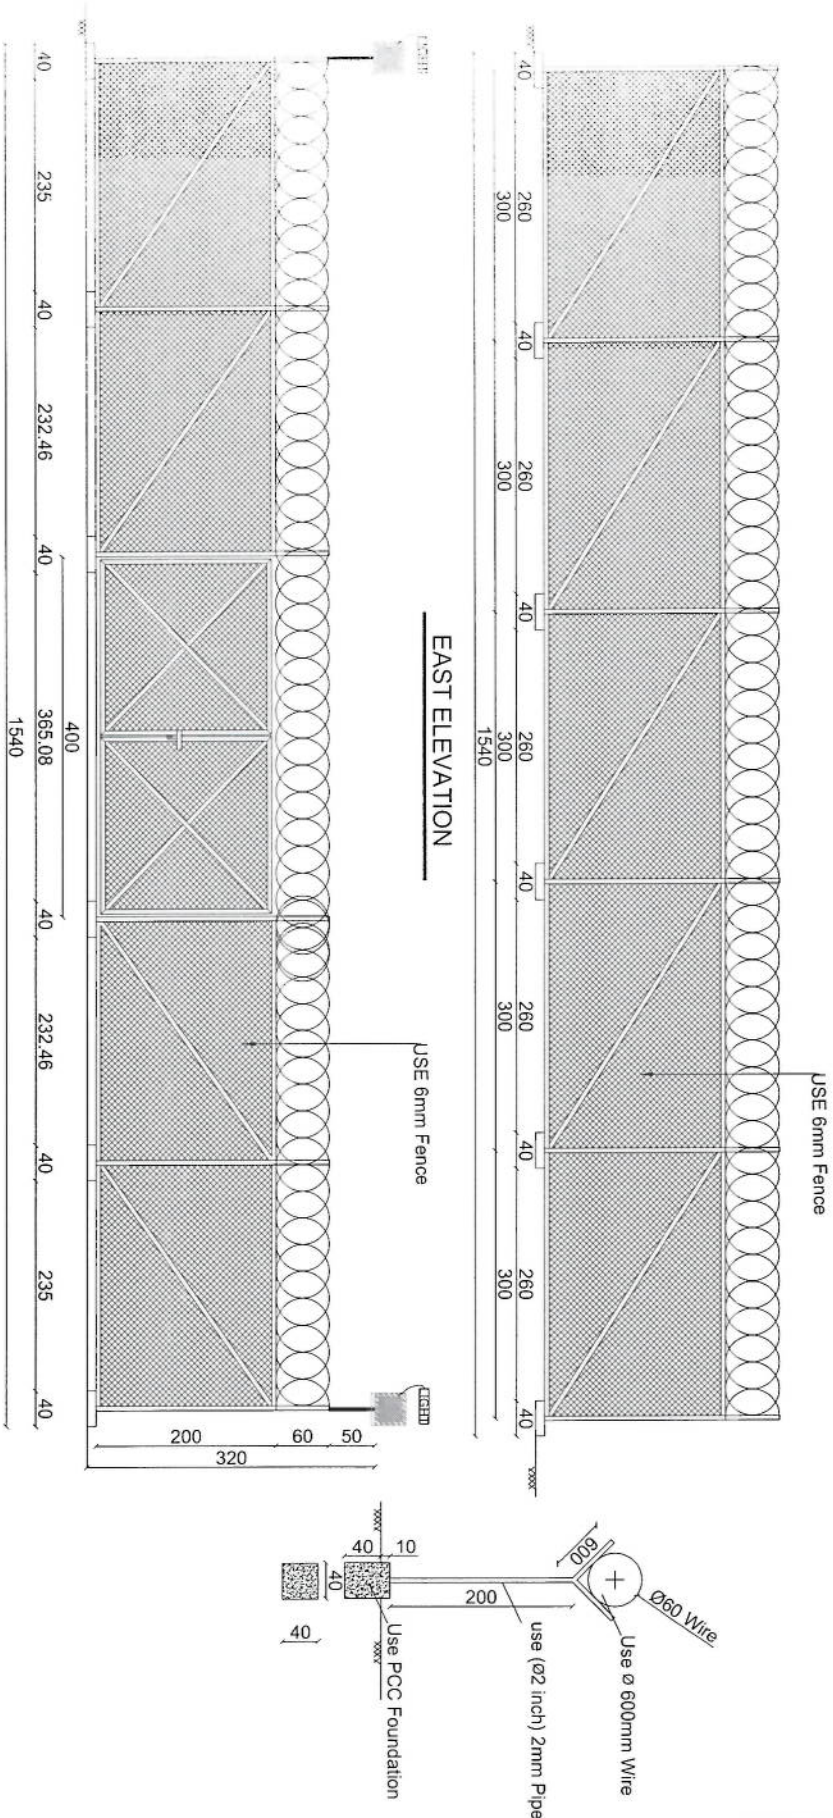

02 WALL ELEVATIONS & DETAILS
06 REF. A200
SCALE: 1:75

02 WALL ELEVATIONS & DETAILS
06 REF. A200
SCALE: 1:75

REVISION RECORDS		
REVISION NO	DATE	DESCRIPTION
1	14/03/2025	ISSUE DATE

LEGEND:

	CRUSHED ROCK
	PCC PLASTER
	RCC
	GROUND LEVEL

PROJECT TITLE / NO:

GSM SITES

موقع های GSM

DRAWING TITLE:

GENERATOR ROOM
EXCAVATION PLAN

DRAWN BY:

CIVIL TEAM

CHECKED BY:

APPROVED BY:

SCALE: 1/25

ACTUAL DATE:
14/03/2025


ISSUE DATE:

OWNER:

AFGHAN TELECOM

مالك: افغان تيليكوم

Salam Telecommunication Company
KABUL
AFGHANISTAN

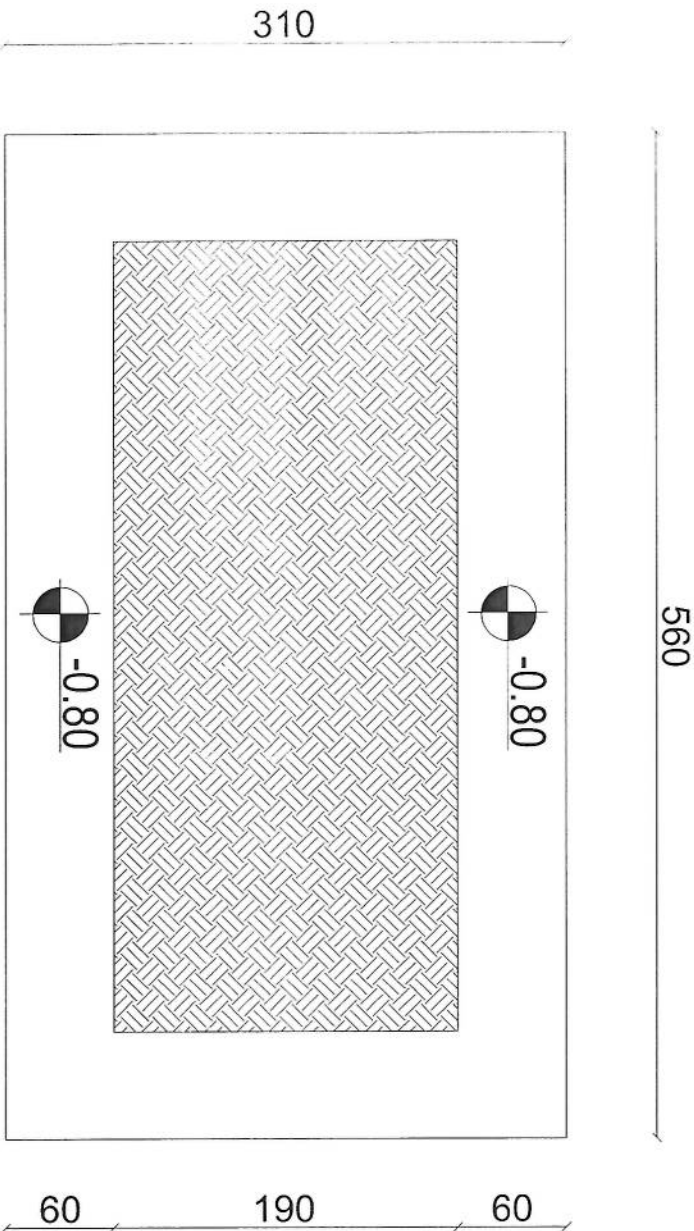

Excavation of Foundation Generator Room

REVISION RECORDS		
NO	DATE	DESCRIPTION
01	14/05/2025	Issued for construction

LEGEND:	
	CHASED RCC
	RCC PLASTER
	RCC
	GROUND LEVEL

PROJECT TITLE / NO:	GSM SITES
DRAWING TITLE:	GENERATOR ROOM
DRAWN BY:	CIVIL TEAM
CHECKED BY:	
APPROVED BY:	

SCALE:	1:75
ACTUAL DATE:	14/05/2025
ISSUE DATE:	DRG NO: 03

OWNER:	AFGHAN TELECOM
PROJECT NO:	


OWNER:	AFGHAN TELECOM
PROJECT NO:	

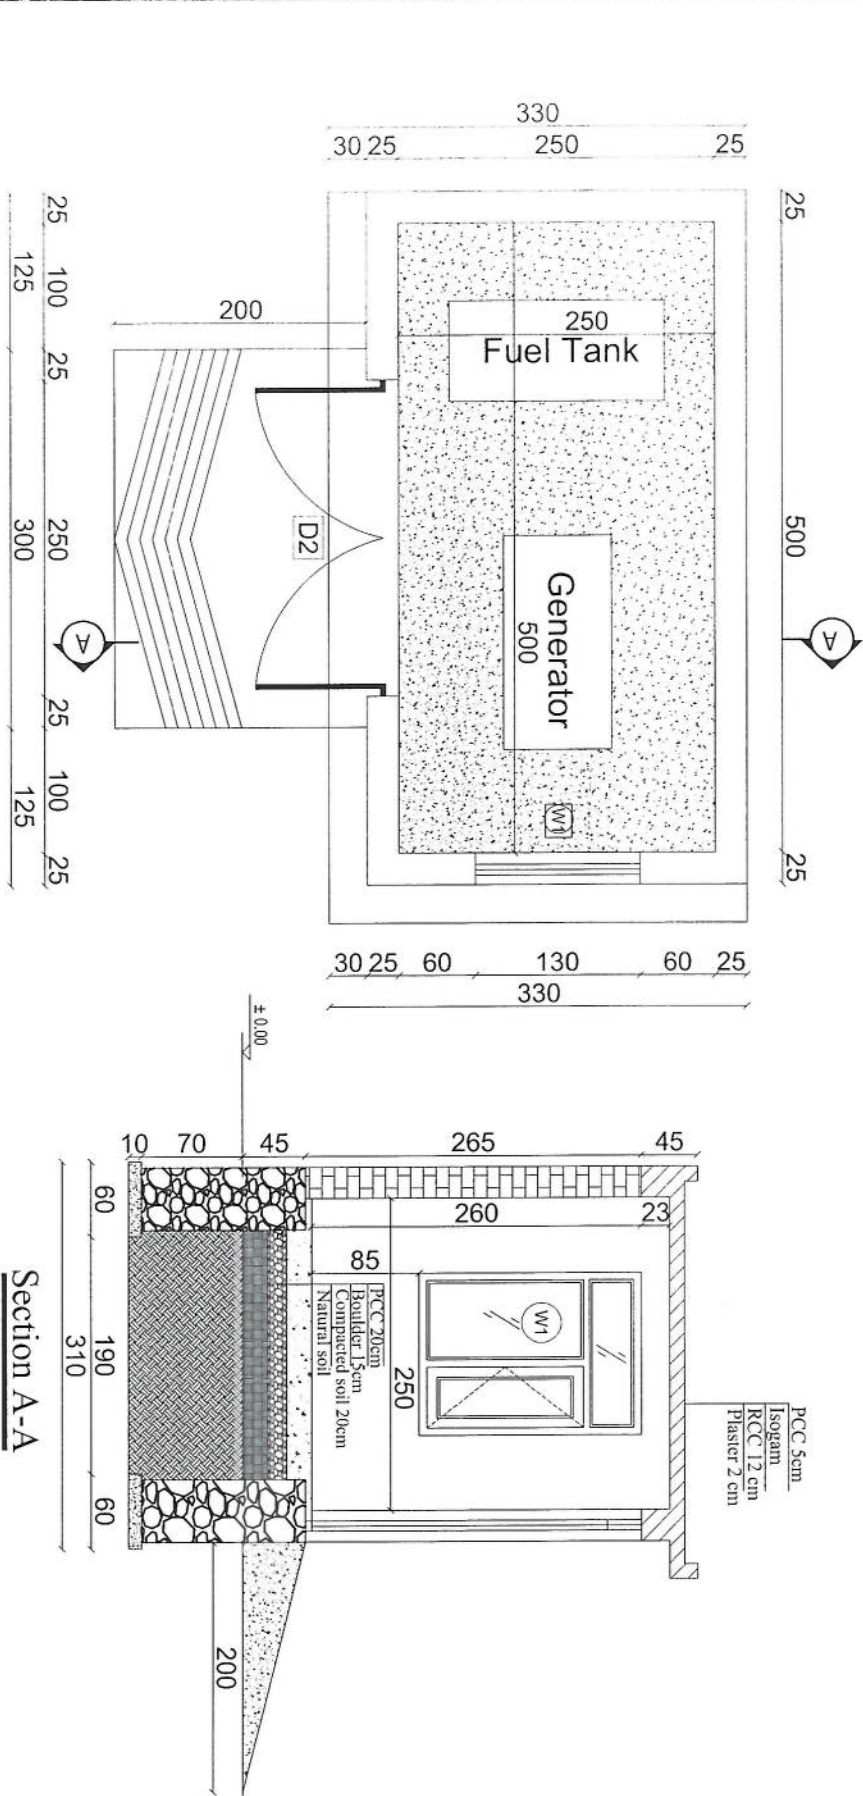

[Handwritten signature]

REVISION RECORDS	
REVISION NO	DESCRIPTION
1	

LEGEND:

CHALKED ROCK	چالکد راک
ROCC PLASTER	روک پلاستر
RCC	ریس
GROUND LEVEL	سطح کمر

PROJECT TITLE / NO:

GSM SITES

طرح و مکان سیم

DRAWING TITLE:

REBAR DETAILS OF GENERATOR ROOM ROOF

تفصیل میلگرد سقف موتور

DRAWN BY:

CIVIL TEAM

CHECKED BY:

APPROVED BY:

SCALE:

ACTUAL DATE:

ISSUE DATE:

OWNER:

AFGHAN TELECOM

Salman Telecommunication Company
KABUL
AFGHANISTAN

580

330

Ø12@15cm


Rebar Details of Generator Room

05 GE NERAI OR ROOM PLAN & SECTION


08 REF. A104

SCALE: 1:75


- Notes:
1. The foundation is adopts reinforced concrete, the concrete is M20: (M20:compressive strength is 20N/mm2); the foundation lays on a 10cm thick crush stone pad;
 2. Ø12: mild steel, rebars strength 210N/mm2
 3. minimum concrete cover for rebar is 3.5cm,
 4. All units are in cm
 5. All edges of the Slab should be curve

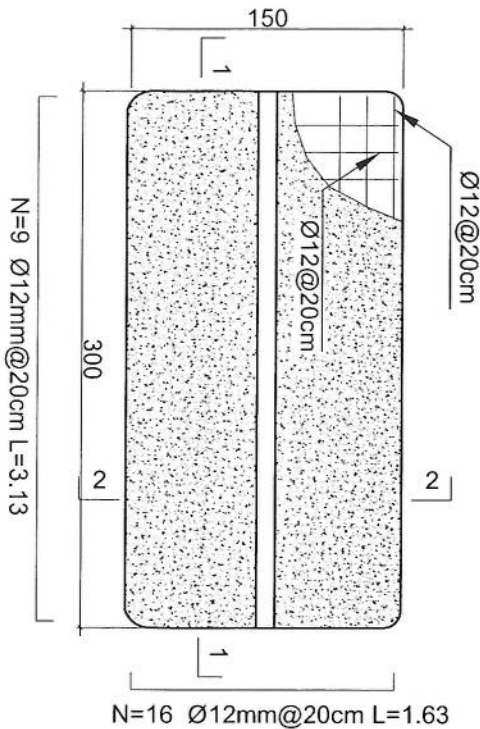

Outdoor BTS Foundation

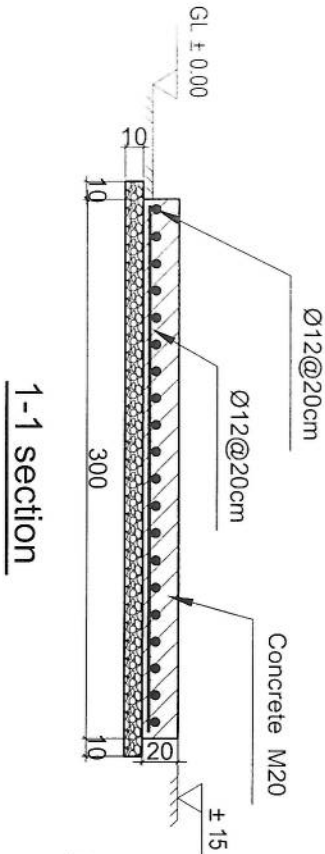

2-2 section

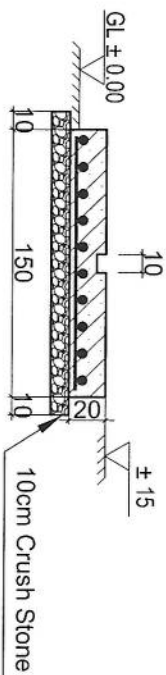

[Handwritten signature]

REVISION RECORDS	
REVISION NO	DATE
1	14/05/2025

LEGEND:
Ø12mm@20cm
Concrete M20
10cm Crush Stone
±0.00

±0.00
GROUND LEVEL

PROJECT TITLE/NO:

GSM SITES

DRAWING TITLE:

ZTE OUTDOOR BTS FOUNDATION

DRAWN BY:
CIVIL TEAM

CHECKED BY:

APPROVED BY:

SCALE:

ACTUAL DATE:
14/05/2025

DRG NO:

OWNER:

AFGHAN TELECOM

REVISION RECORDS	
REVISION NO	DATE
1	14.05.2025

LEGEND:



PROJECT TITLE / NO:
GSM SITES
محل های نصب آنتن


DRAWING TITLE:
SUN SHELTER FOR ZTE BTS
سایه بان برای آنتن های ZTE

DRAWN BY:
CIVIL TEAM
چک شده توسط:

CHECKED BY:
APPROVED BY:


SCALE: 1:50
ACTUAL DATE: 14.05.2025
ISSUE DATE: DRG NO: 05





OWNER: ARGHAN TELECOM
مشتک از: افغان تله کام
Salam Telecommunication Company
KABUL
AFGHANISTAN

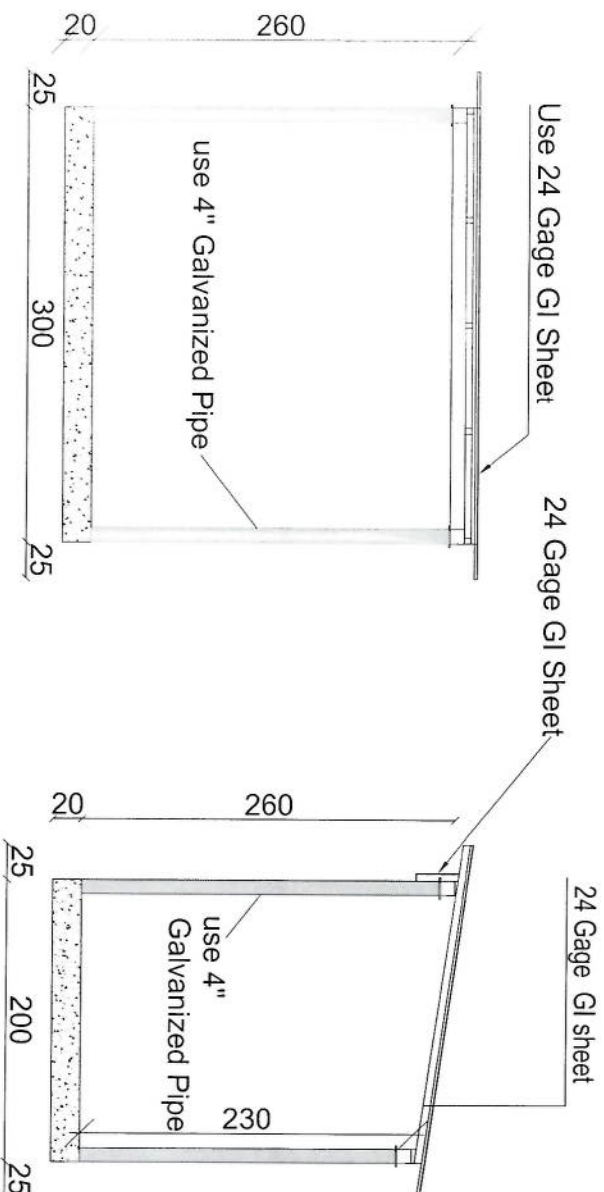

Section BB

Section AA

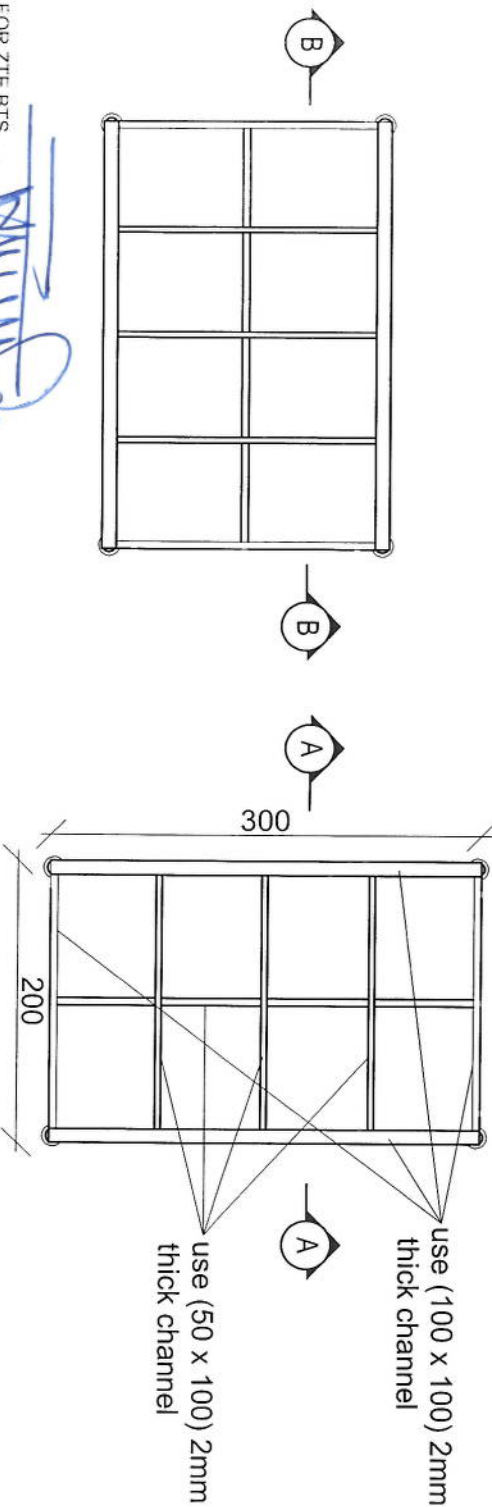

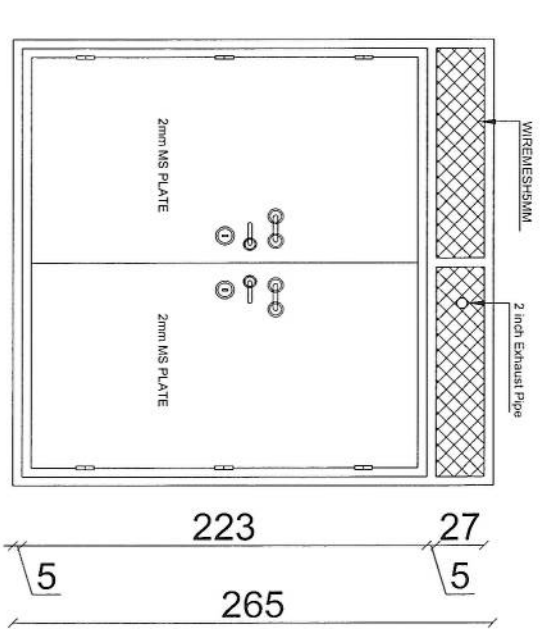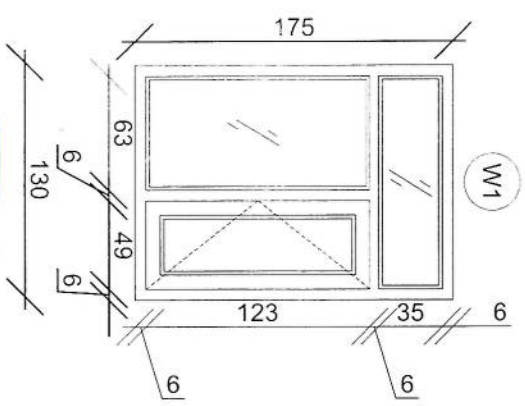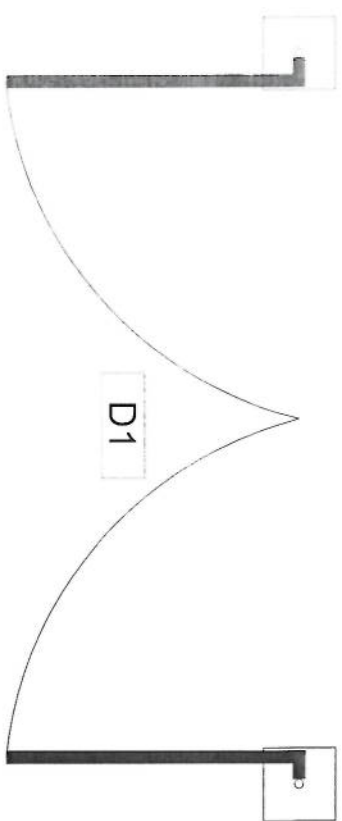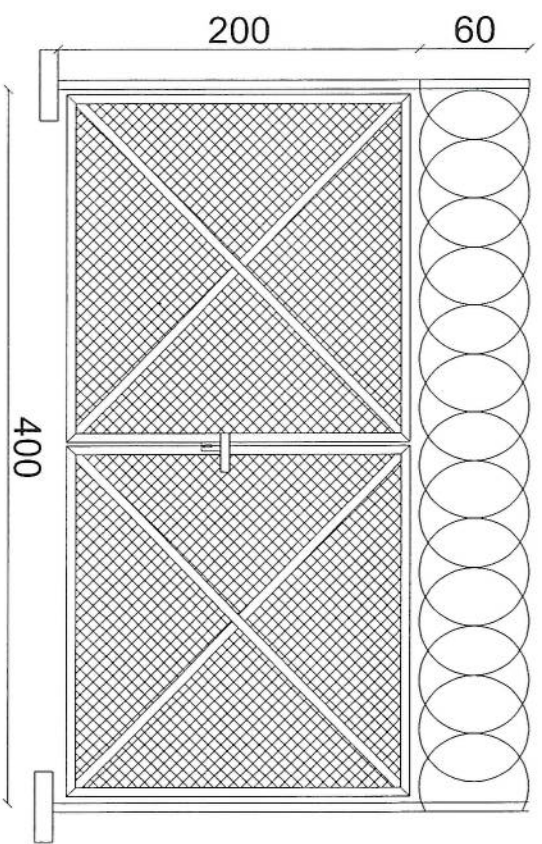

D1

D2

W1

REVISION RECORDS	
NO	DESCRIPTION
1	14.05.2025
2	14.05.2025
LEGEND	DESCRIPTION
D1	DOOR TYPE 1
D2	DOOR TYPE 2
W1	WINDOW TYPE 1

PROJECT TITLE / NO:

GSM SITES

DRAWING TITLE:

DOORS & WINDOW DETAILS

CIVIL TEAM

CHECKED BY:

APPROVED BY:

SCALE: 1/25

ACTUAL DATE: 14.05.2025

ISSUE DATE: 14.05.2025


OWNER: AFGHAN TELECOM

AFGHAN TELECOM

Salmon Telecommunication Company
KABUL
AFGHANISTAN

SCALE: 1/25


Section (1)

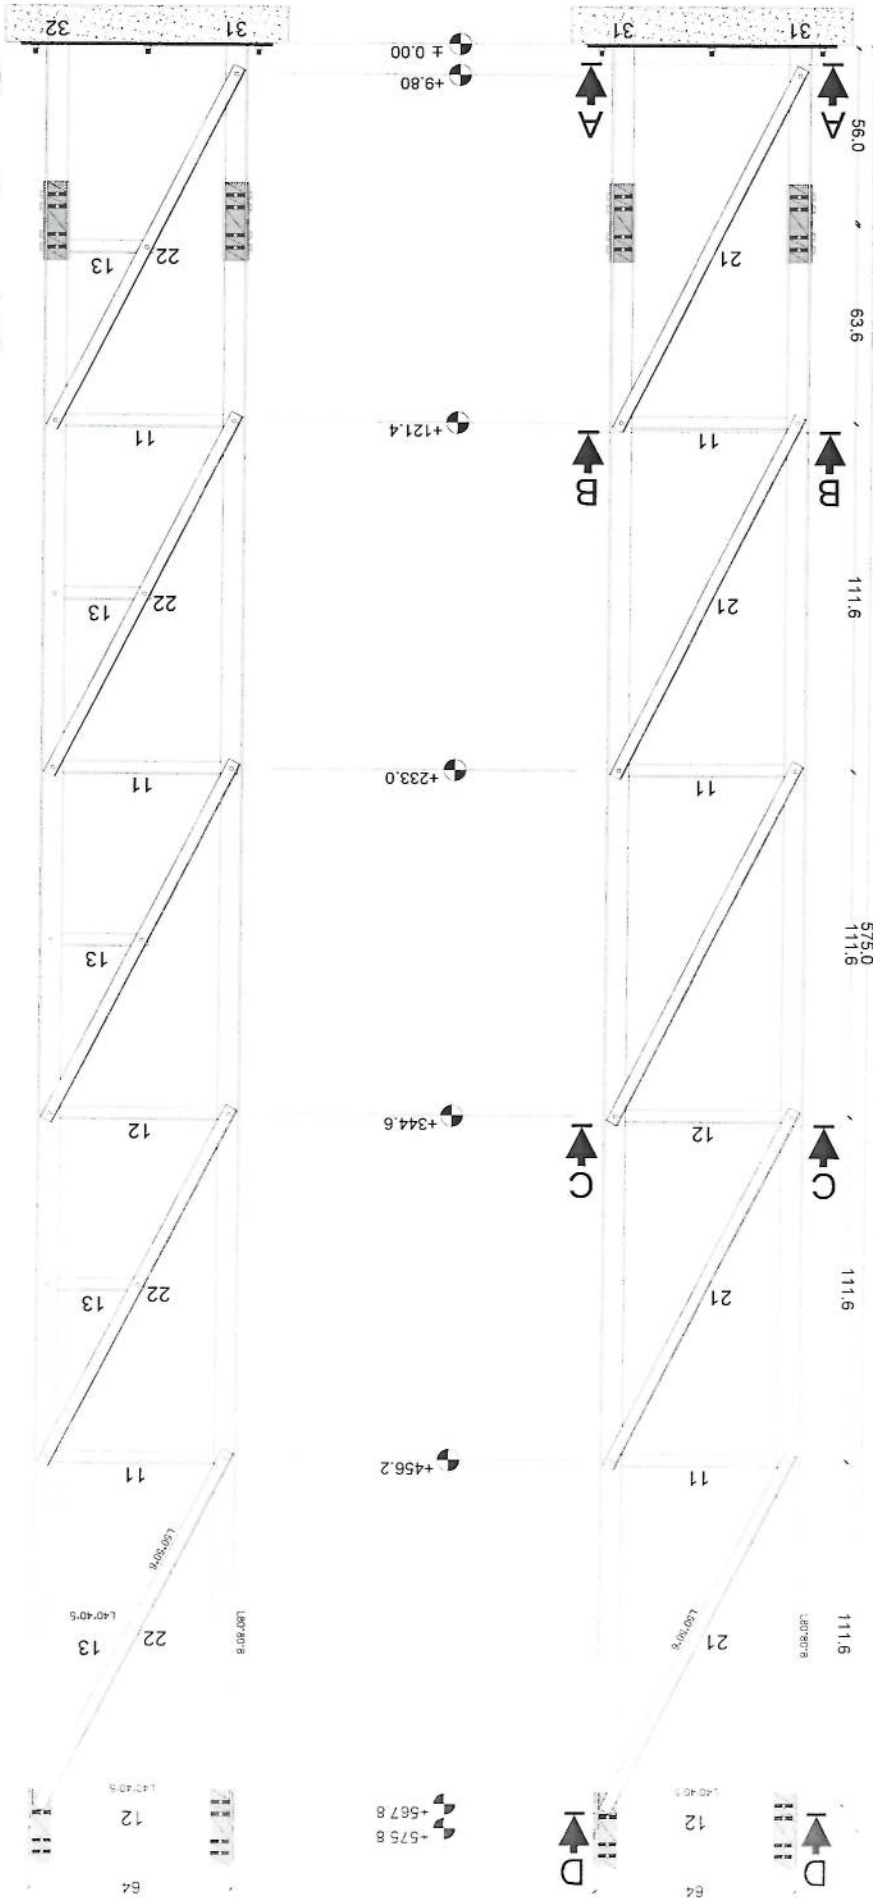

MANUFACTURED
CLIENT: AFGHAN TELECOM

TITLE: 30M GUYED MAST TOWER

[Handwritten signature]

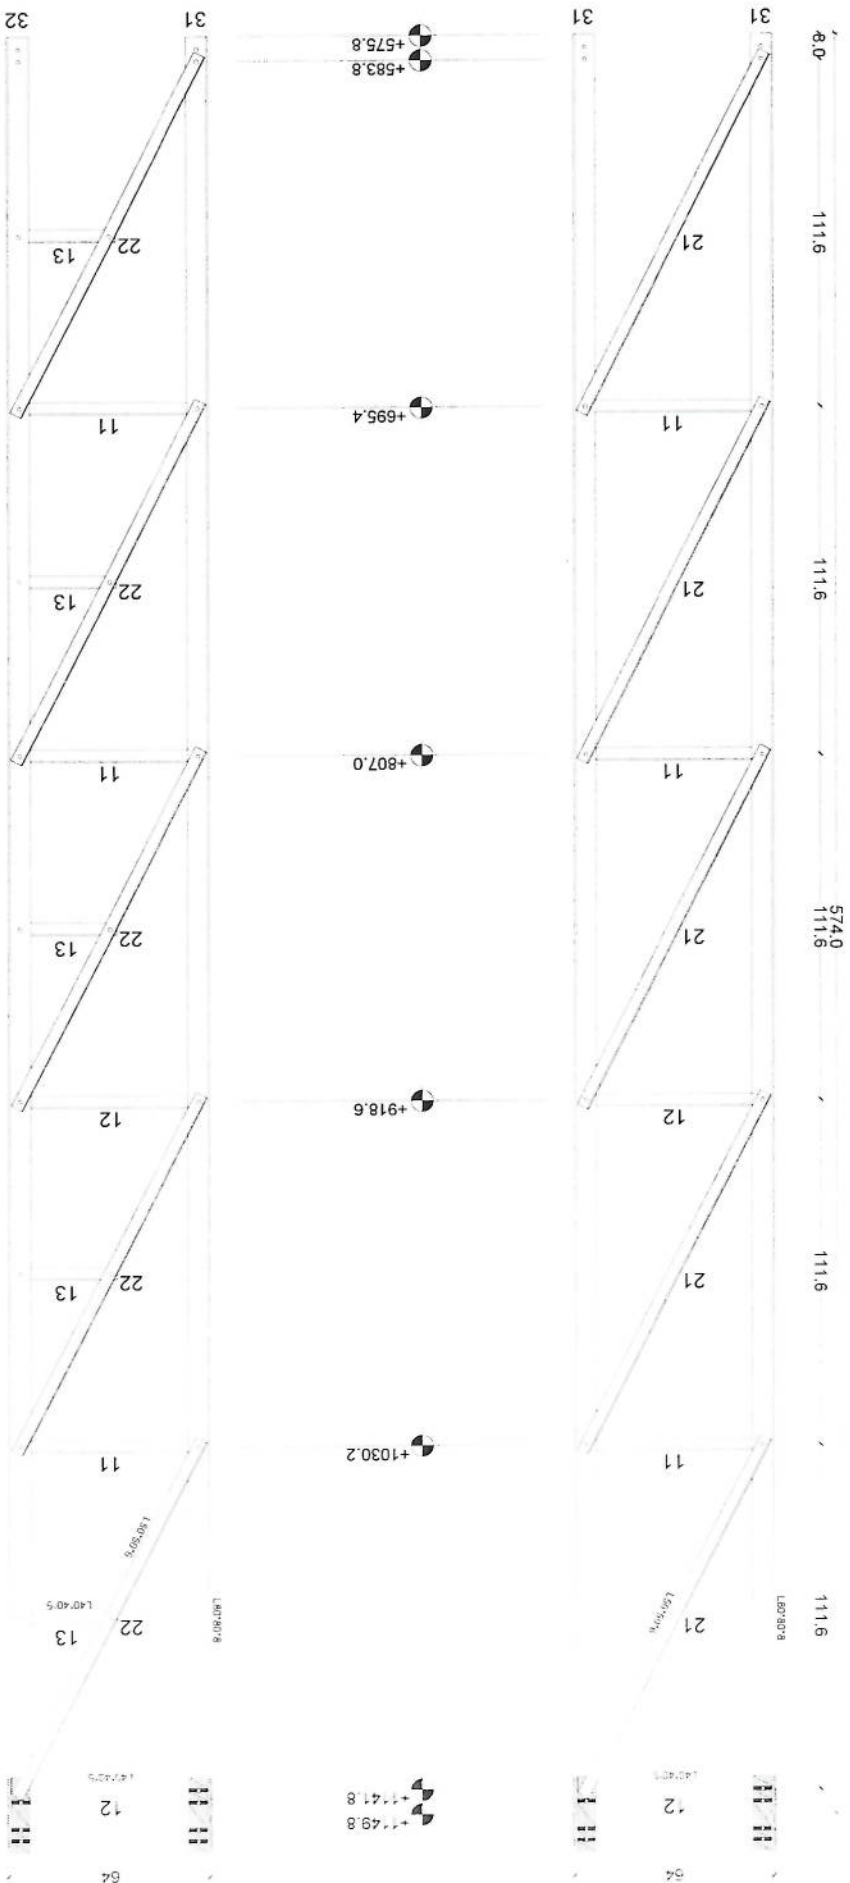


Section (2)

MANUFACTURED

CLIENT AFGHAN TELECOM

TITLE 30M GUYED MAST TOWER

[Handwritten signature]

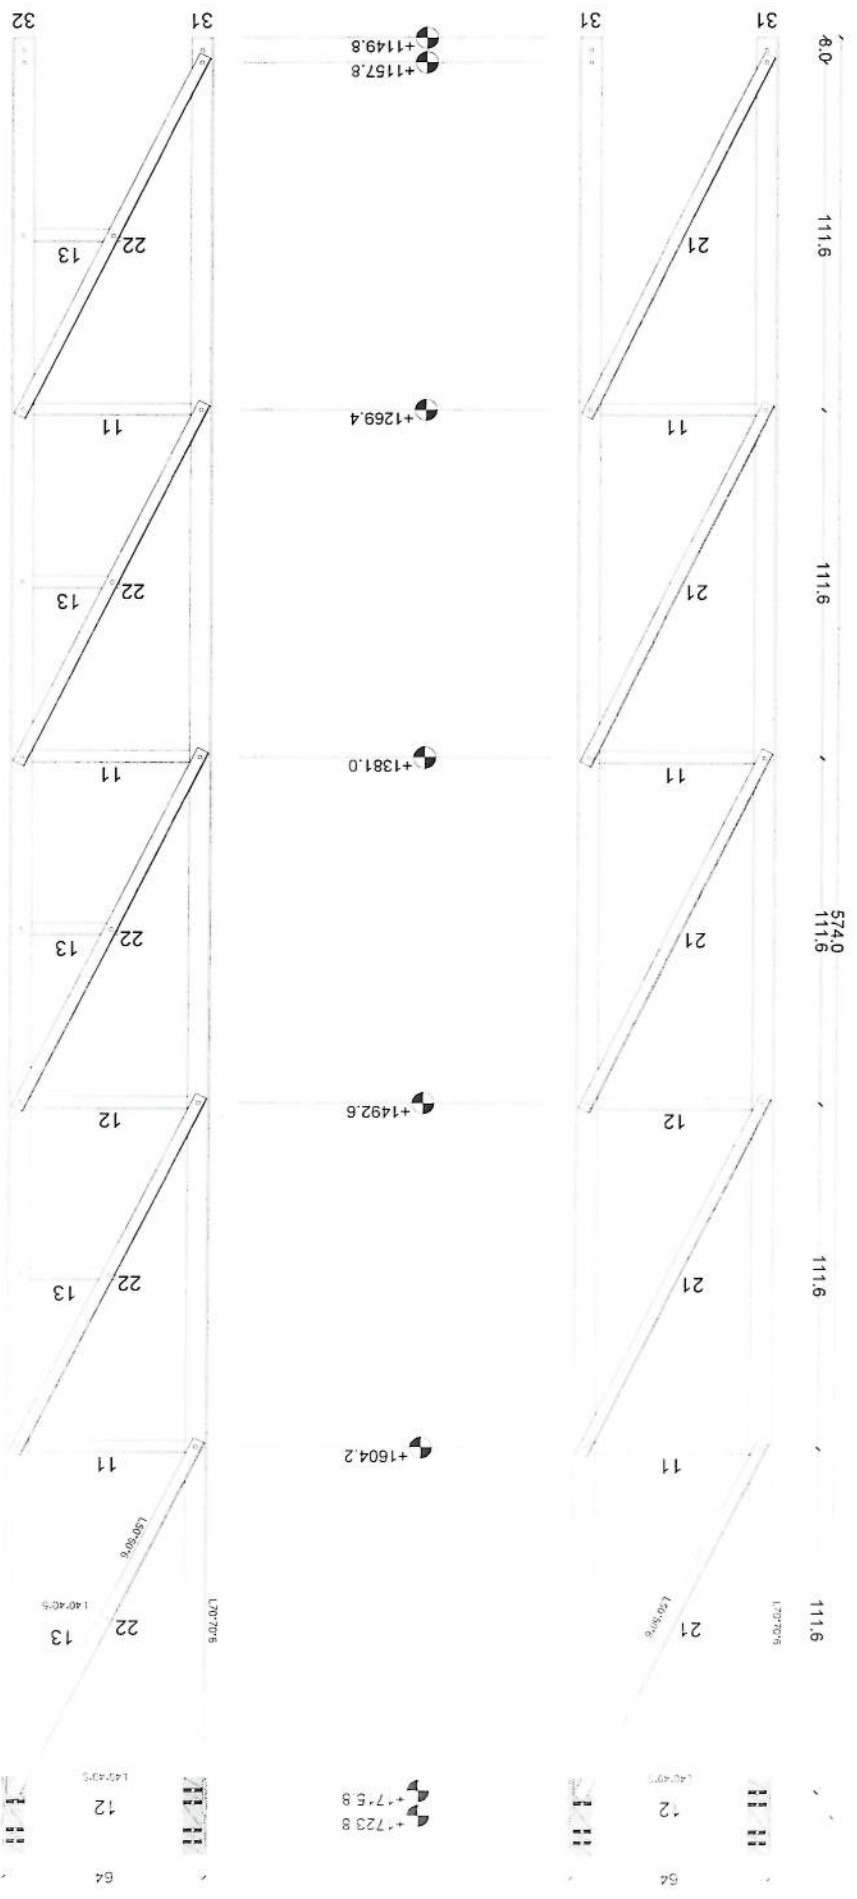


Section (3)

MANUFACTURED

CLIENT AFGHAN TELECOM

TITLE 30M GUYED MAST TOWER

[Handwritten signature]

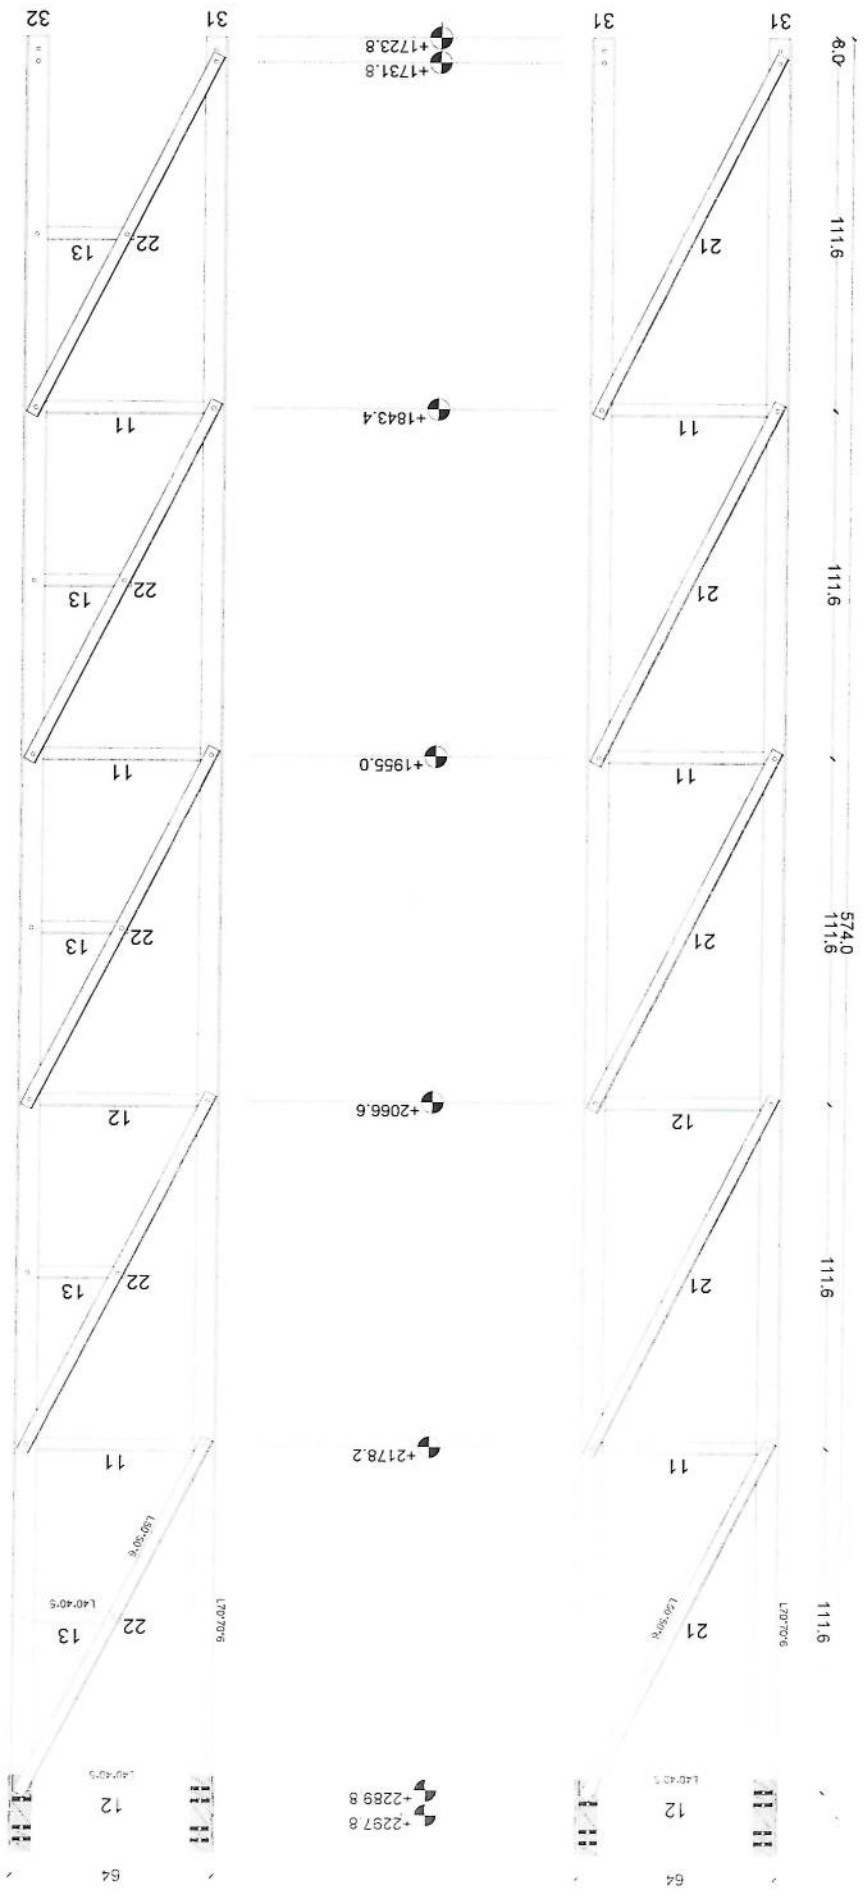


Section (4)

MANUFACTURED

CLIENT AFGHAN TELECOM


TITLE 30M GUYED MAST TOWER

[Handwritten signature]

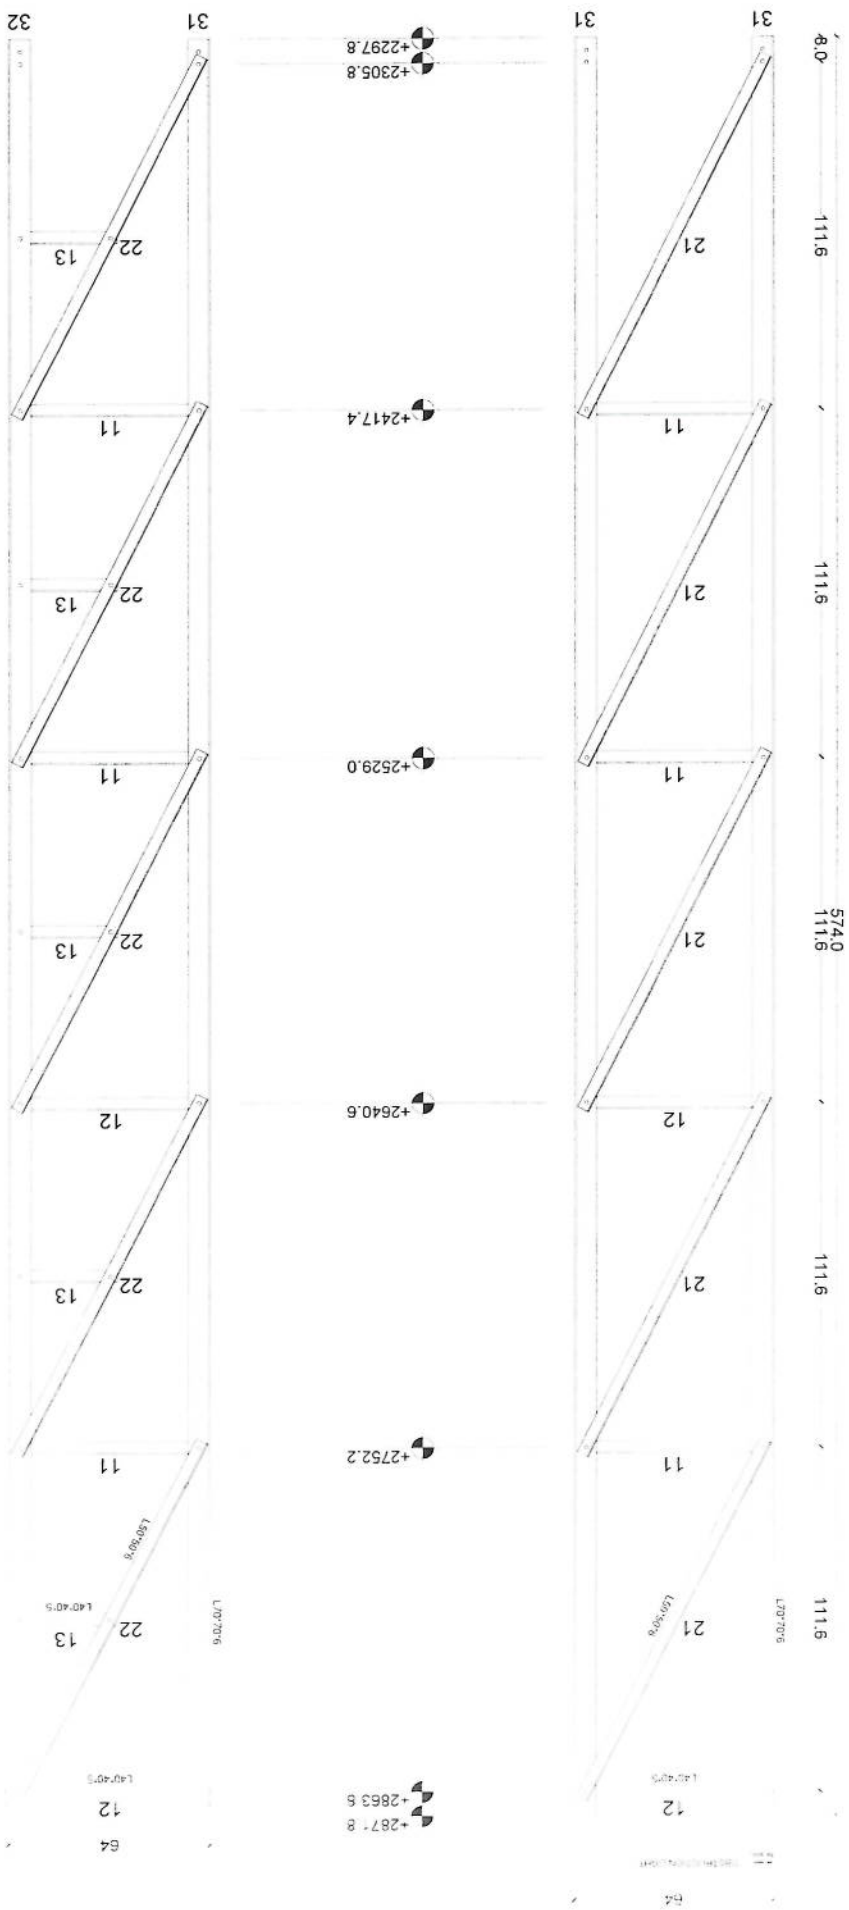

Section (5)

MANUFACTURED
 CLIENT AFGHAN TELECOM
 TITLE 30M GUYED MAST TOWER
 1.40m

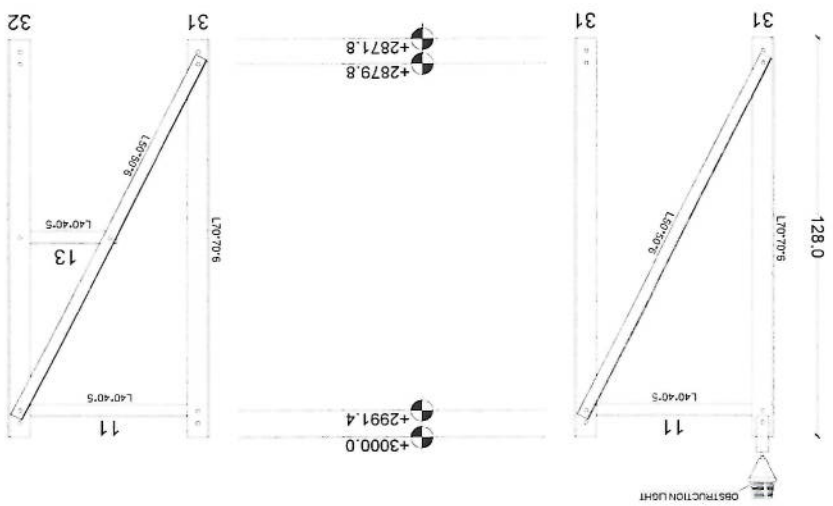

Section (6)






MANUFACTURED

CLIENT AFGHAN TELECOM

TITLE 30M GUYED MAST TOWER


[Handwritten signature]

Section Detail

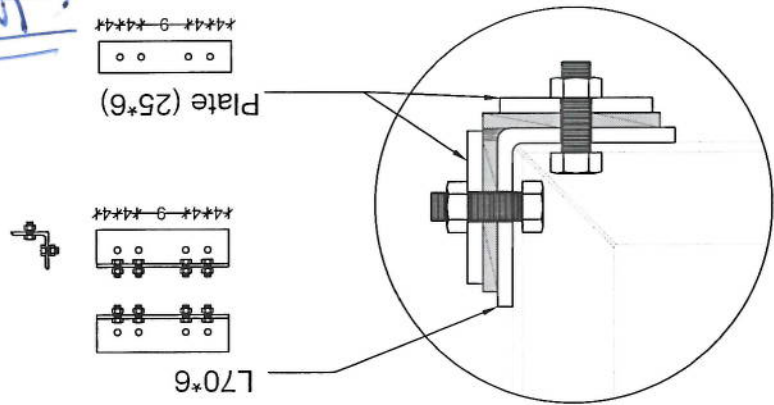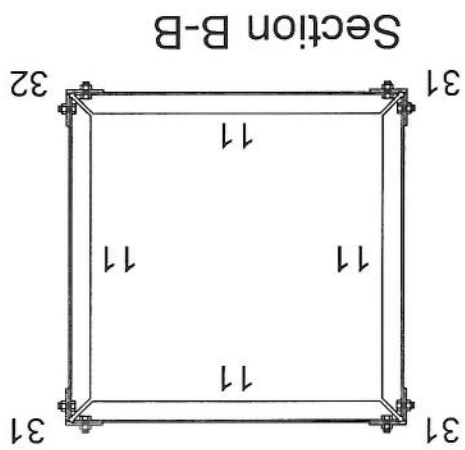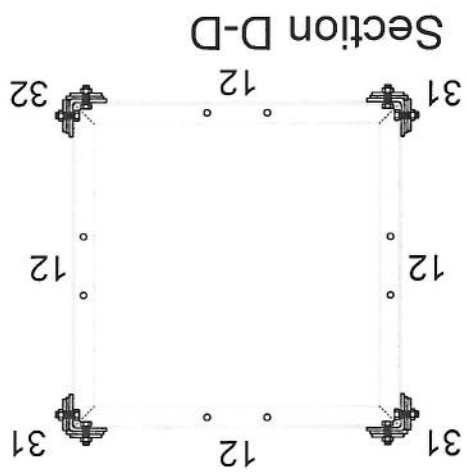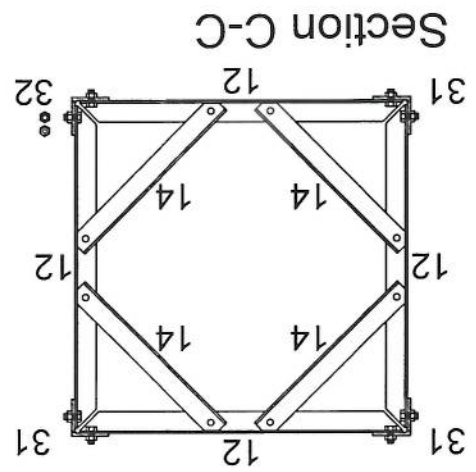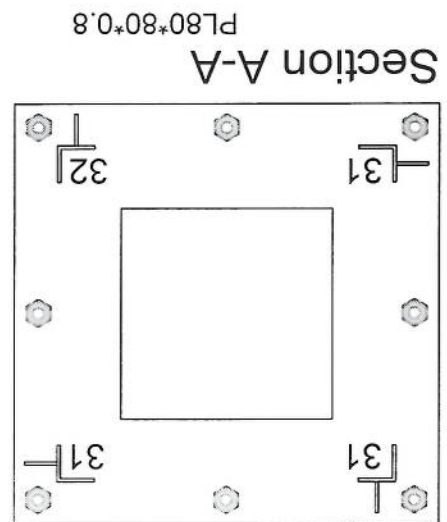


Handwritten signature

TYP 1M ANTENNA SUPPORT

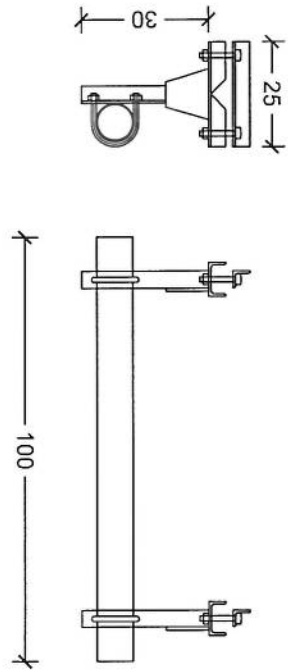

TYP 3M ANTENNA SUPPORT

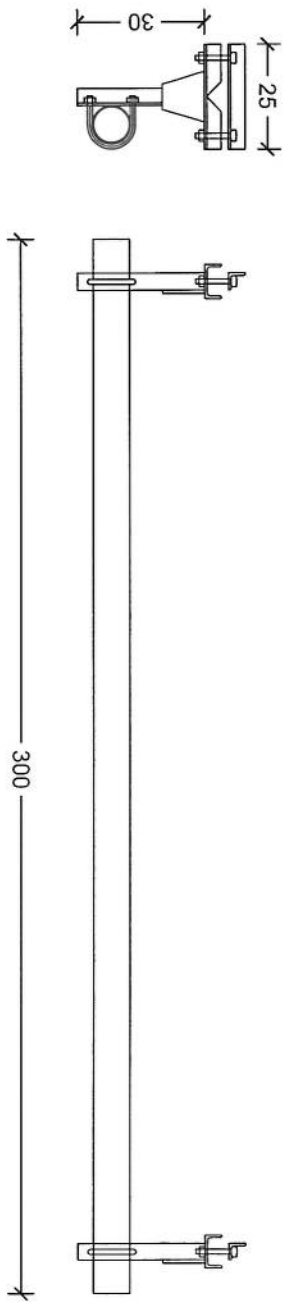







MANUFACTURED

CLIENT AFGHAN TELECOM

TITLE 30M GUYED MAST TOWER

[Handwritten signature]


Guyed Tower Foundation -1

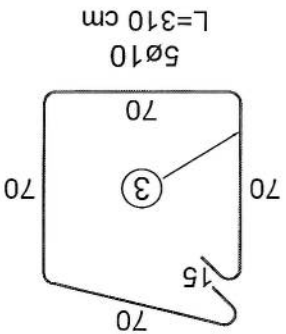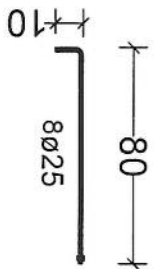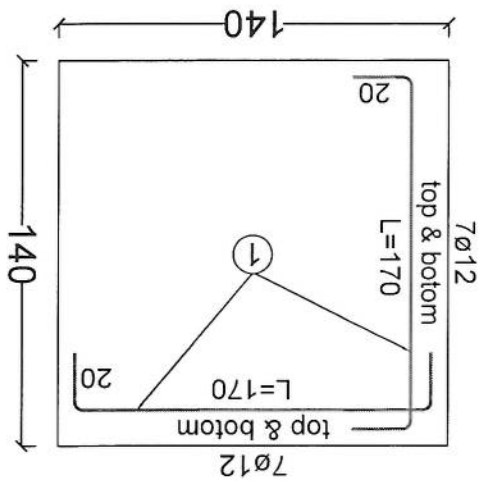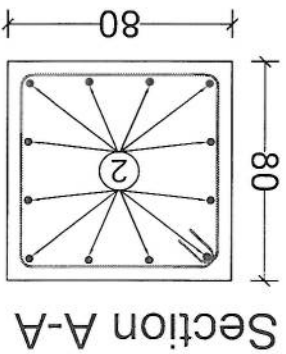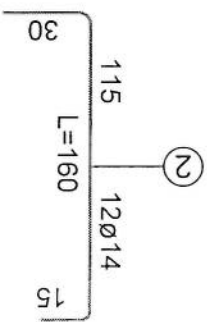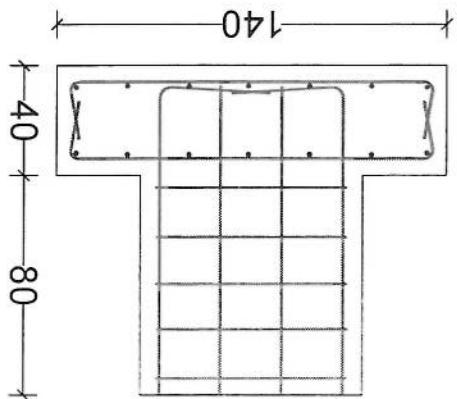

30m - Guyed Tower Foundation -1 (For One Foundation)					
BAR TYPE	DIA (mm)	LENGHT (cm)	NO OF BARS	UNIT WT (kg/m)	TOTAL WT (kg)
1	Ø12	170	28	0.89	34.18
2	Ø14	160	12	0.89	20.83
3	Ø10	310	5	0.62	13.45
TOTAL WEIGHT OF STEEL. (kg)					69
LEAN CONCRETE VOLUME. (Cu.m)					0.12
REINFORCED CONCRETE VOLUME. (Cu.m)					0.91
EXCAVATION. (Cu.m)					2.55
REINFORCEMENT STEEL.					S420
CONCRETE.					C20



Foundation For Cable - 2

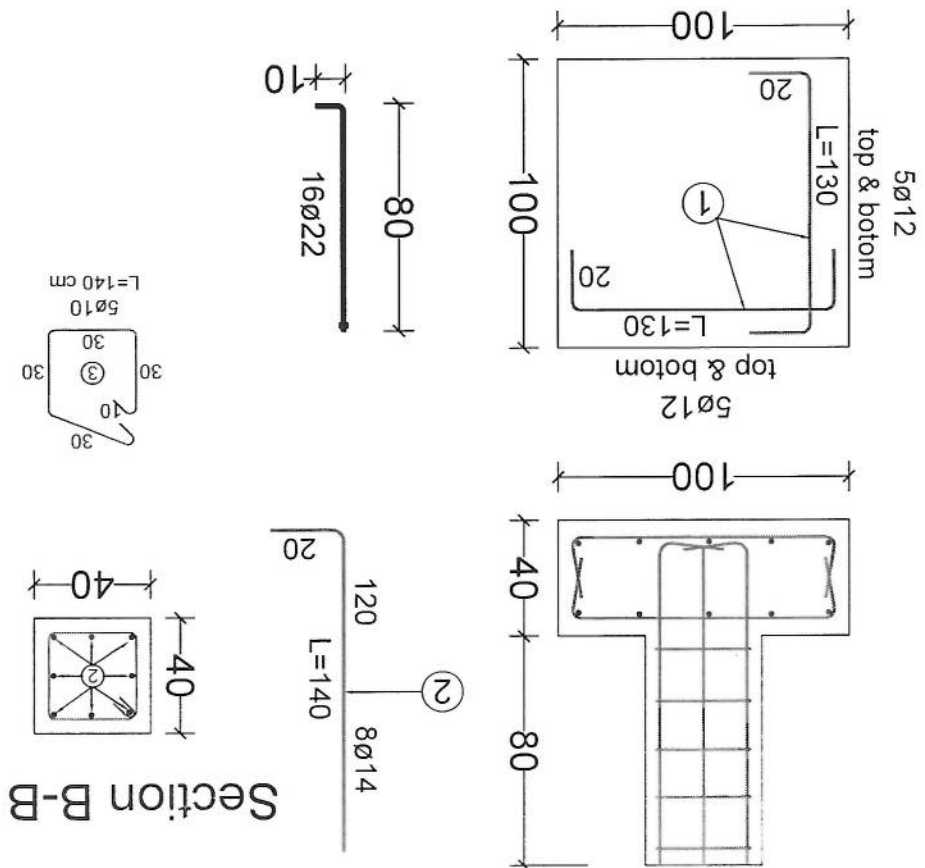

30m - Guyed Tower Foundation - 1 (For One Foundation)						
BAR TYPE	DIA (mm)	LENGHT (cm)	NO OF BARS	UNIT WT (kg/m)	TOTAL WT (kg)	
1	ø12	130	20	0.89	19.94	
2	ø14	140	8	0.89	10.32	
3	ø10	140	5	0.62	6.08	
TOTAL WEIGHT OF STEEL. (kg)					36	
LEAN CONCRETE VOLUME. (Cu.m)					0.12	
REINFORCED CONCRETE VOLUME. (Cu.m)					0.4	
EXCAVATION. (Cu.m)					1.87	
REINFORCEMENT STEEL.					S420	
CONCRETE.					C20	

[Handwritten signature]

50X70		مساحت موجود (طول و عرض)	33
15X15		مساحت مورد نیاز (سایت، طول، عرض)	34
	ضرورت ندارد	توجیهات: احاطه در صورت ضرورت	35
	ضرورت ندارد	محل بودهای گران در صورت ضرورت	36
هر قسم که شرکت خواسته باشد CM		تور (کشی روی زمین یا سقف ستور)	37
30 متر		(ارتفاع) تور مورد نیاز	38
	دارد	امکانات وصل ترانسفورماتور (TX type)	39
	ضرورت دارد	سایه بان و سلب برای مختار (BTS and all racks)	40
	ضرورت دارد	سایه بان و سلب مورد نیاز چارچور و تکرر	41
دارد		امکانات نصب سول است؟	42
دارد		سایه بان برای سول موجود است؟	43
ندارد		برق شهری در سایه موجود دارد؟	44
		فاصله بین برق از سایه سایت	45
ولایت غزنی		نیم سروی	46
احمد خان		نام	47
BSS		دیتابیس	48
744417445		شماره	49
		سکین سایه سایت (ترقیب و نیم سروی شود)	50
		مسکینای پانورامیک از سایه گرفته شود	51
چک کرده است		خط دید وصل مایکروویف یا آنتن از سایه پان چک و تیره شود	52
موجود است		خدمات سلام موجود است؟	53
کیفیت آن پلین است		کیفیت خدمات سلام در سایه	54
این سایه حدوداً 7 کیلو متر از سایت GAZ011 فاصله دارد و سرف 26 در سایه کر میگذرد		بظرافت:	55