
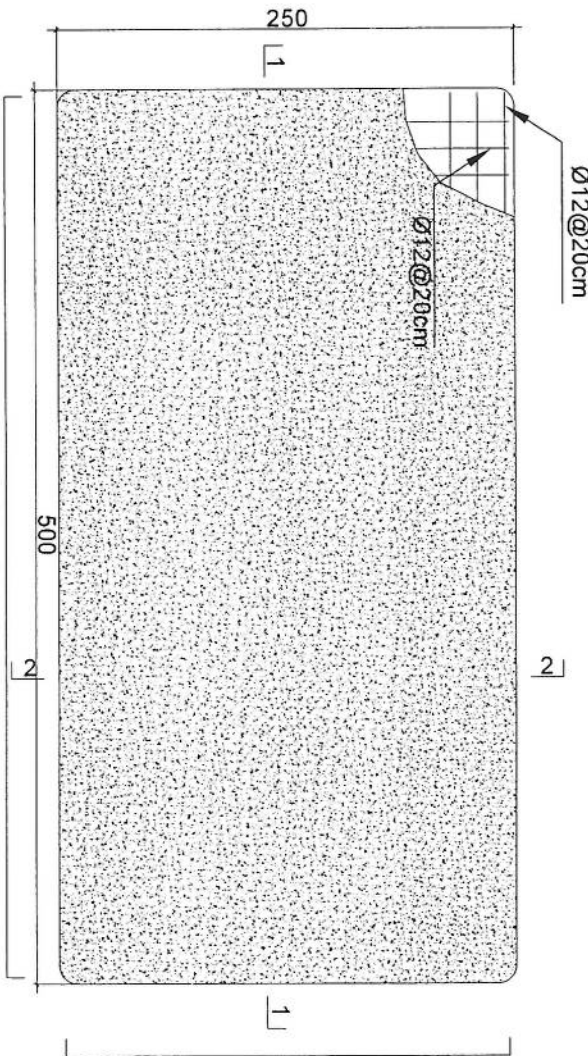


REVISION RECORDS			
REVISION NO.	DATE	DESCRIPTION	REVISION

LEGEND:	
	CRUSHED ROCK
	PCC (ASTER)
	CONCRETE
	REINFORCEMENT

- Notes:
1. The foundation is adopts reinforced concrete, the concrete is C20; (C20:compressive strength is 20N/mm²); the foundation lays on a 10cm thick crush stone pad;
 2. Ø12: mild steel, rebars strength 210N/mm²
 3. minimum concrete cover for rebar is 3.5cm,
 4. All units are in cm
 5. All edges of the Slab should be curve

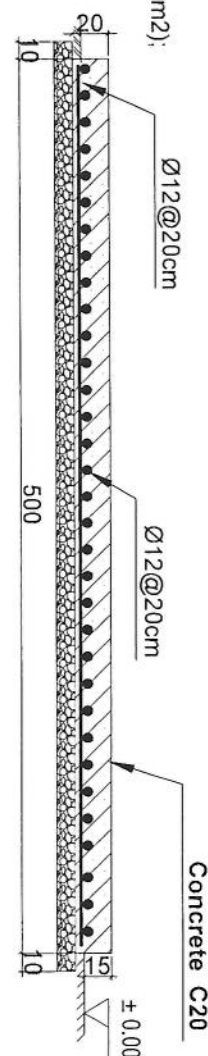

Generator Foundation

N=14 Ø12mm@20cm L=5.13

N=26 Ø12mm@20cm L=2.63

PROJECT TITLE / NO:		GSM SITES	
DRAWN BY:		CIVIL TEAM	
CHECKED BY:		DRAWING TITLE:	
APPROVED BY:		OWNER:	
SCALE:		ACTUAL DATE:	
ISSUE DATE:		DRG.NO: 01	
OWNER:		AFGHAN TELECOM	
DRAWN BY:		Salam Telecommunication Company	
CIVIL TEAM		KABUL	
CHECKED BY:		AFGHANISTAN	

REVISION RECORDS			
REVISION NO	DATE	DESCRIPTION	
1			
2			
3			

LEGEND:	
DESIGNED BY:	
CHECKED BY:	
APPROVED BY:	

PROJECT TITLE / NO:	
GSM SITES	
use (50 x 100) 2mm thick channel	
use (40 x 80) 2mm thick channel	
use (100 x 100) 2mm thick channel	

DRAWING TITLE:	
SUN SHELTER FOR GENERATOR	
CIVIL TEAM	
CHECKED BY:	





DRAWN BY:	
CIVIL TEAM	
CHECKED BY:	

SCALE:	1:75
ACTUAL DATE:	13/04/2025
ISSUE DATE:	
OWNER:	AFGHAN TELECOM


APPROVED BY:	
SCALE:	1:75
ACTUAL DATE:	13/04/2025
ISSUE DATE:	
OWNER:	AFGHAN TELECOM

SCALE:	1:75
ACTUAL DATE:	13/04/2025
ISSUE DATE:	
OWNER:	AFGHAN TELECOM


OWNER:	AFGHAN TELECOM
DESIGNED BY:	
CHECKED BY:	
APPROVED BY:	

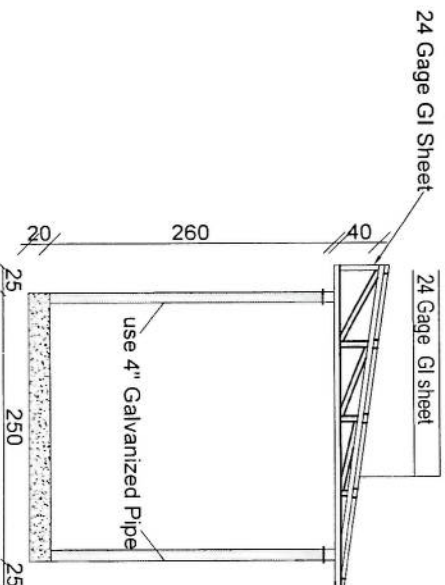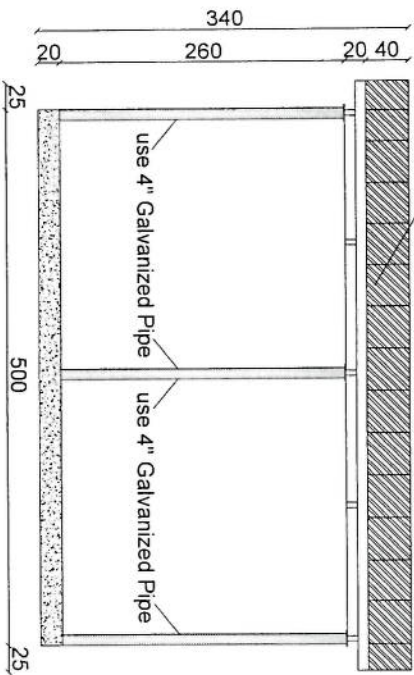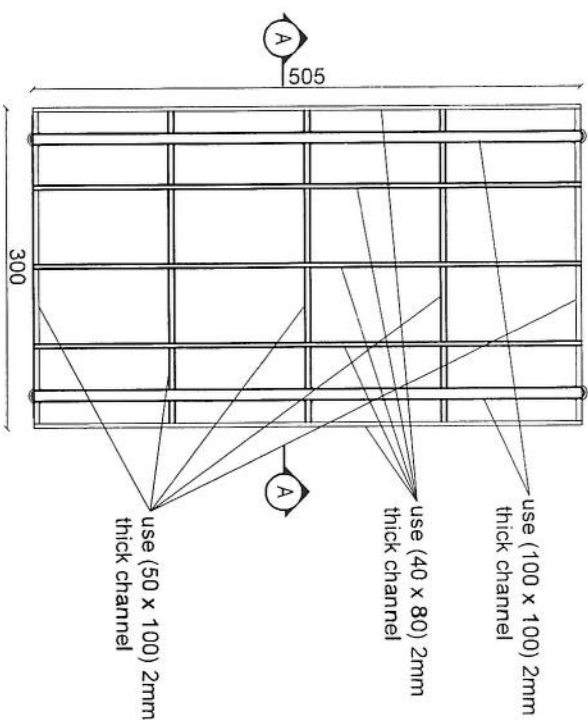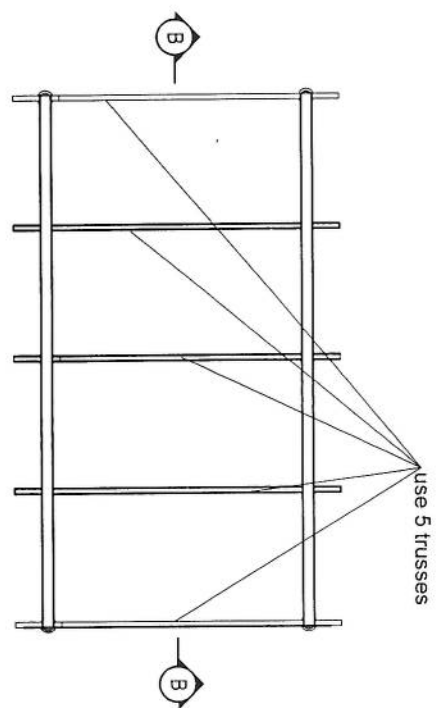

- Notes:
1. The foundation is adopts reinforced concrete, the concrete is M20; (M20: compressive strength is 20N/mm²); the foundation lays on a 10cm thick crush stone pad;
 2. Ø12: mild steel, rebars strength 210N/mm²
 3. minimum concrete cover for rebar is 3.5cm,
 4. All units are in cm
 5. All edges of the Slab should be curve

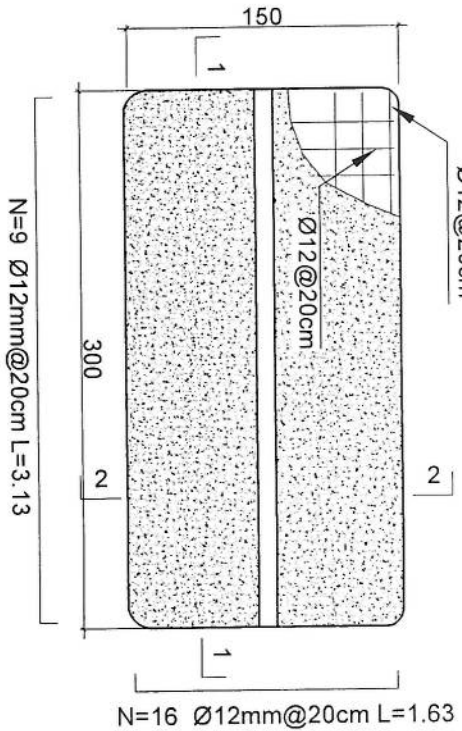

Outdoor BTS Foundation

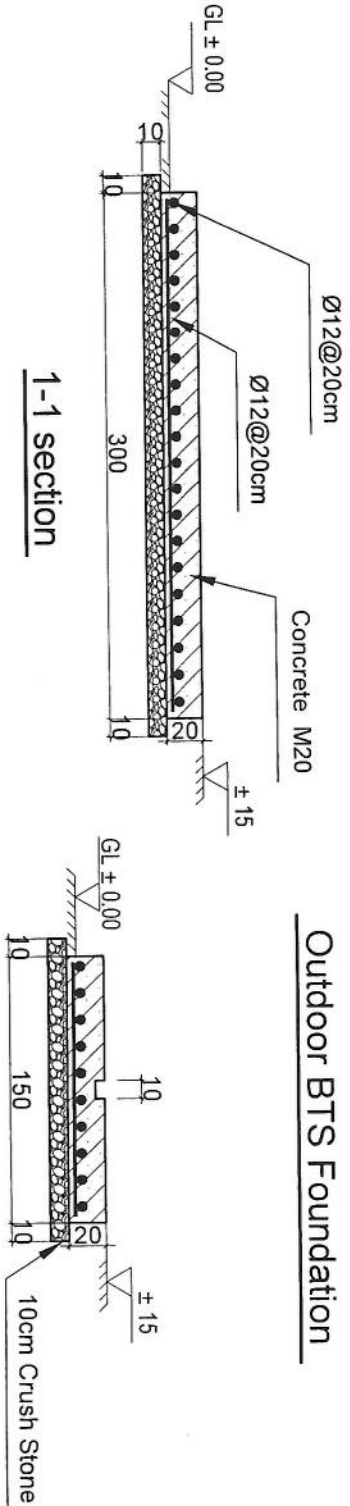

2-2 section


32	موقعیت ساحه (برای ساحه مشخص)	
33	مساحت موجود (طول و عرض)	
34	مساحت مورد نیاز سایت (طول عرض)	
35	نوعیت احاطه در صورت ضرورت	
36	محل بودیباش گارد در صورت ضرورت	
37	تاوور (کیلی روی زمین یا سلف سپورت)	
38	ارتفاع تاوور مورد نیاز	
39	امکانات وصل ترانس میشن سایت (TX type)	بلی
40	سایه بان و سلب برای وسایل مخایراتی (BTS and all racks)	✓ لازم است
41	سایه بان و سلب مورد نیاز جنراتور و تانکر	✓ لازم است
42	امکانات نصب سولر است؟	بلی
43	ساحه کافی برای سولر موجود است؟	بلی
44	برق شهری در ساحه وجود دارد؟	بلی
45	فاصله برج برق از ساحه سایت	
46	تیم سروی	کندهار
47	نام	بشیر احمد ابراهیمی
48	دیتارتمنت	RE
49	شماره	749998645
50	سکچ ساحه سایت (ترتیب و ضم ریور سروی شود)	
51	عکسهای پانارومیک از ساحه گرفته شود	
52	خط دید وصل مایکرویف با تیم از ساحه باید چک و تایید شود	
53	خدمات سلام در ساحه موجود است؟	
54	کیفیت خدمات سلام در ساحه	
55	نظریات:	

REVISION RECORDS	
REVISION NO	DESCRIPTION








SCALE:	1:50
ACTUAL DATE:	13/04/2025
ISSUE DATE:	DRG.NO: 04


OWNER:	AFGHAN TELECOM

KABUL
AFGHANISTAN

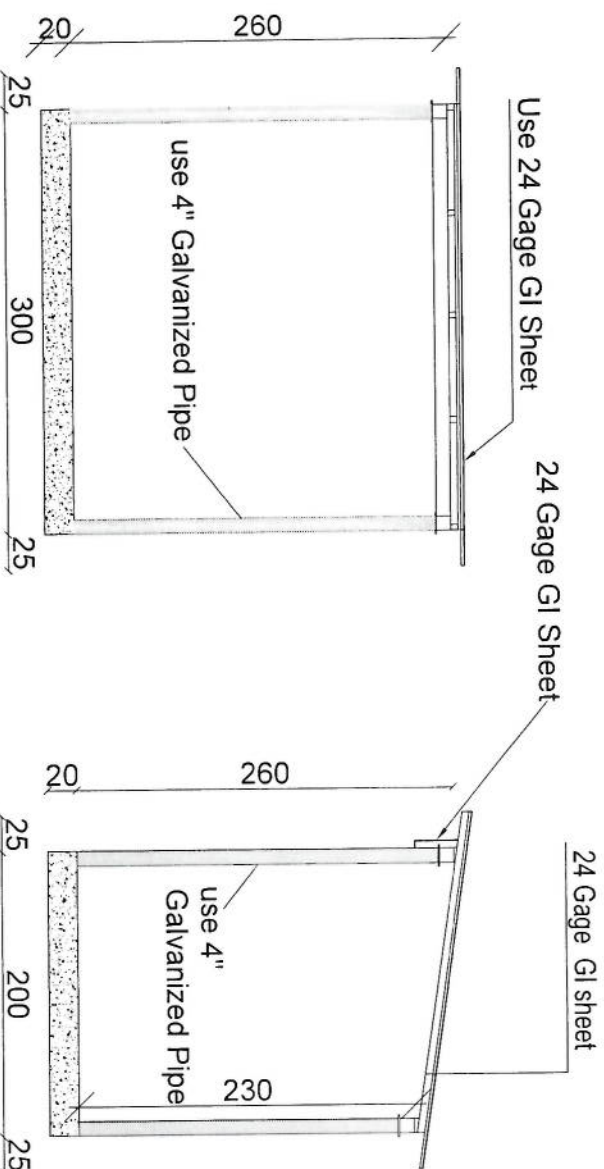


Section BB

Section AA

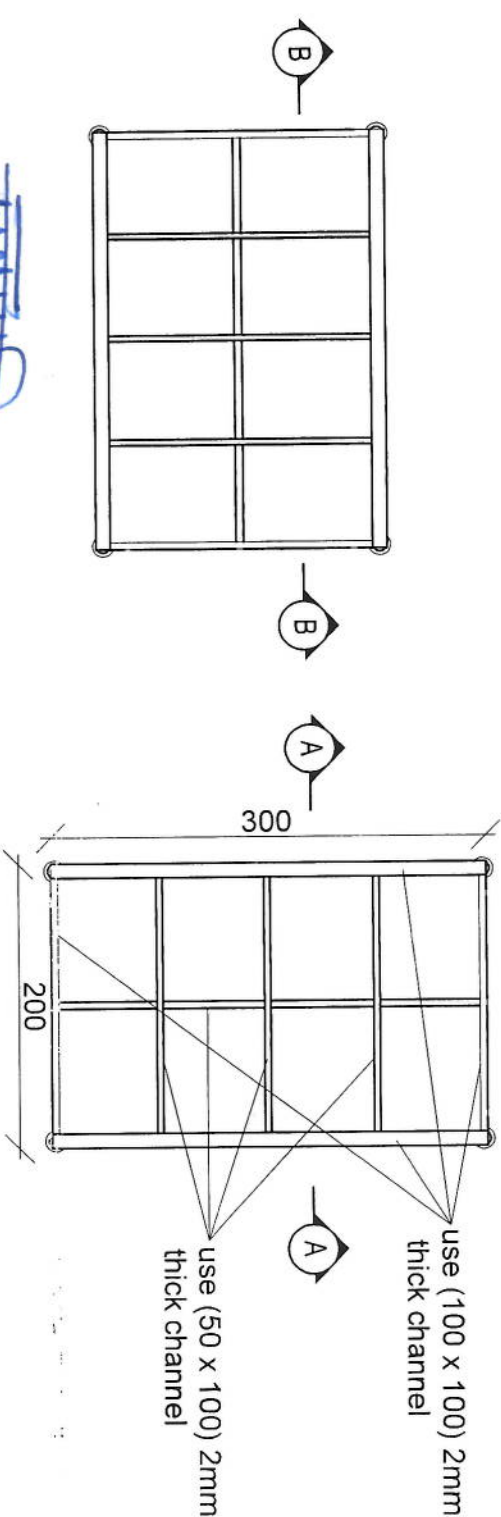



14/11/2020

7241

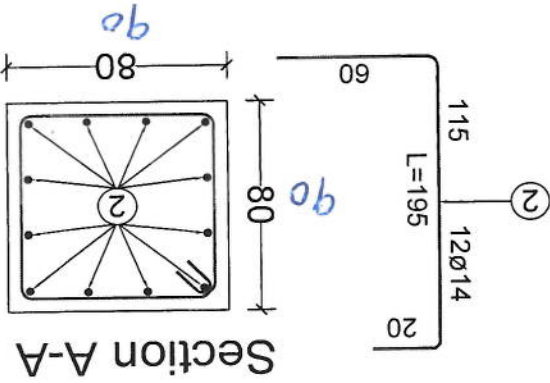


Section A-A

Foundation For Cable - 2

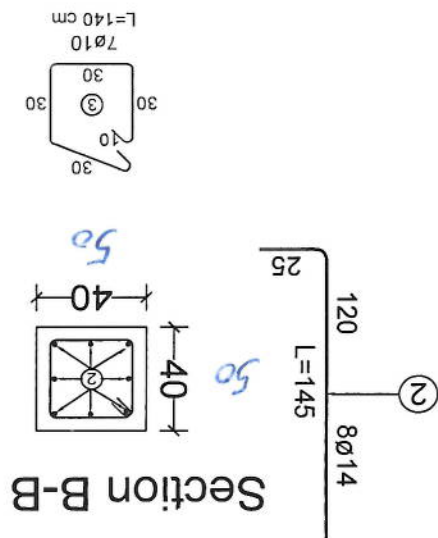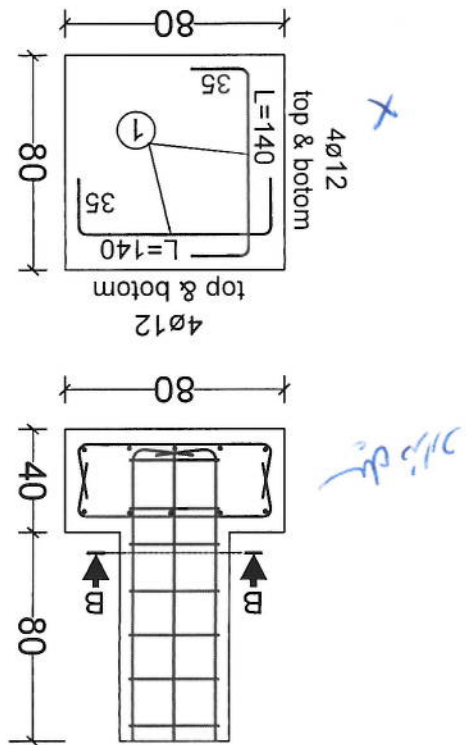


20m - Foundation For Cable - 2 (For One Foundation)						
BAR TYPE	DIA (mm)	LENGHT (cm)	NO OF BARS	UNIT WT (kg/m)	TOTAL WT (kg)	
1	ø12	140	16	0.89	19.94	
2	ø14	145	8	1.21	14.04	
3	ø10	140	7	0.62	6.08	
TOTAL WEIGHT OF STEEL. (kg)					40	
LEAN CONCRETE VOLUME. (Cu.m)					0.12	
REINFORCED CONCRETE VOLUME. (Cu.m)					0.4	
EXCAVATION. (Cu.m)					1.61	
REINFORCEMENT STEEL.					S420	
CONCRETE.					C20	

Handwritten signature or mark.

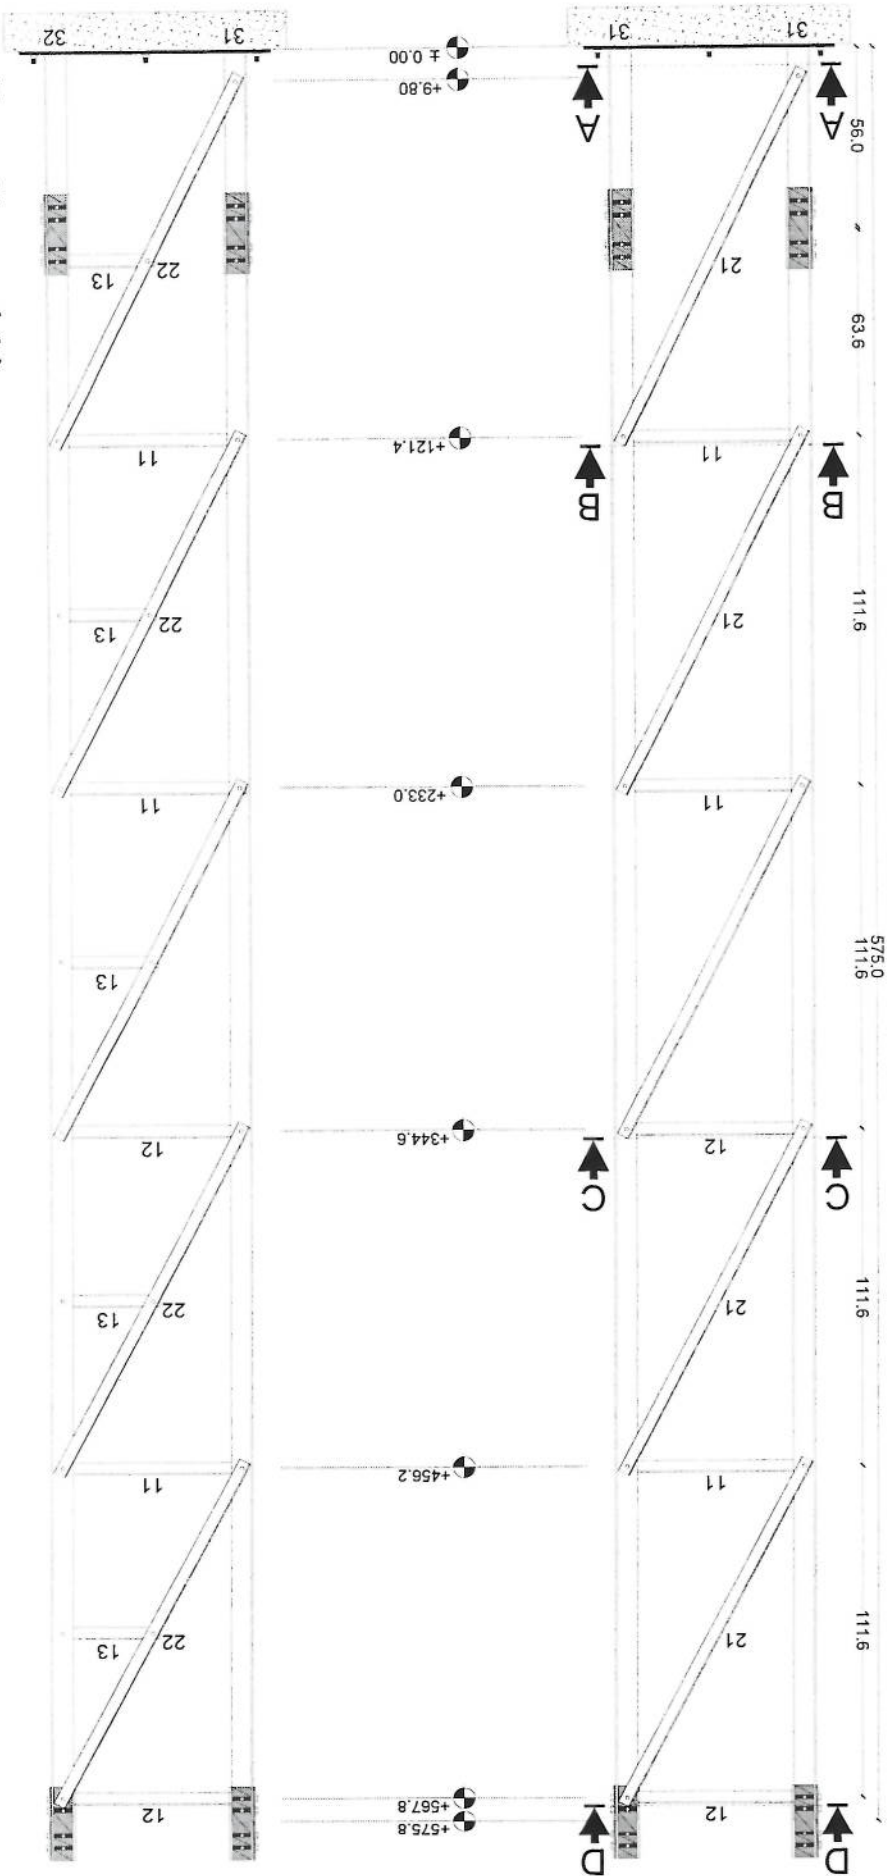


Section (1)

Handwritten signature

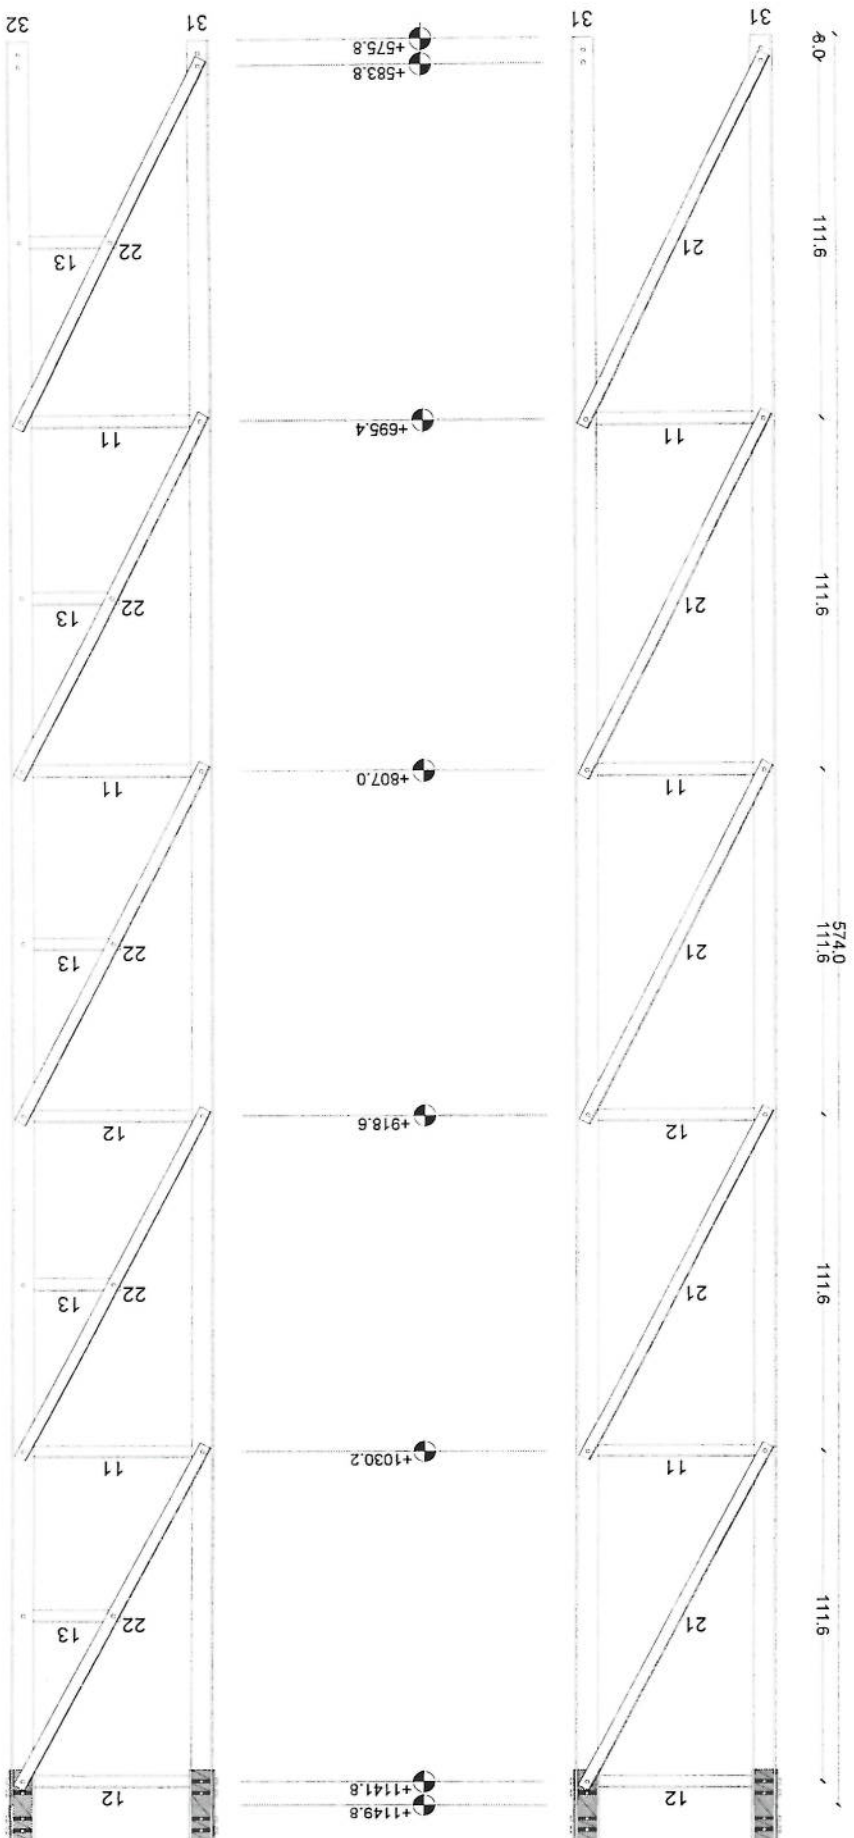


Section (2)

Handwritten signature

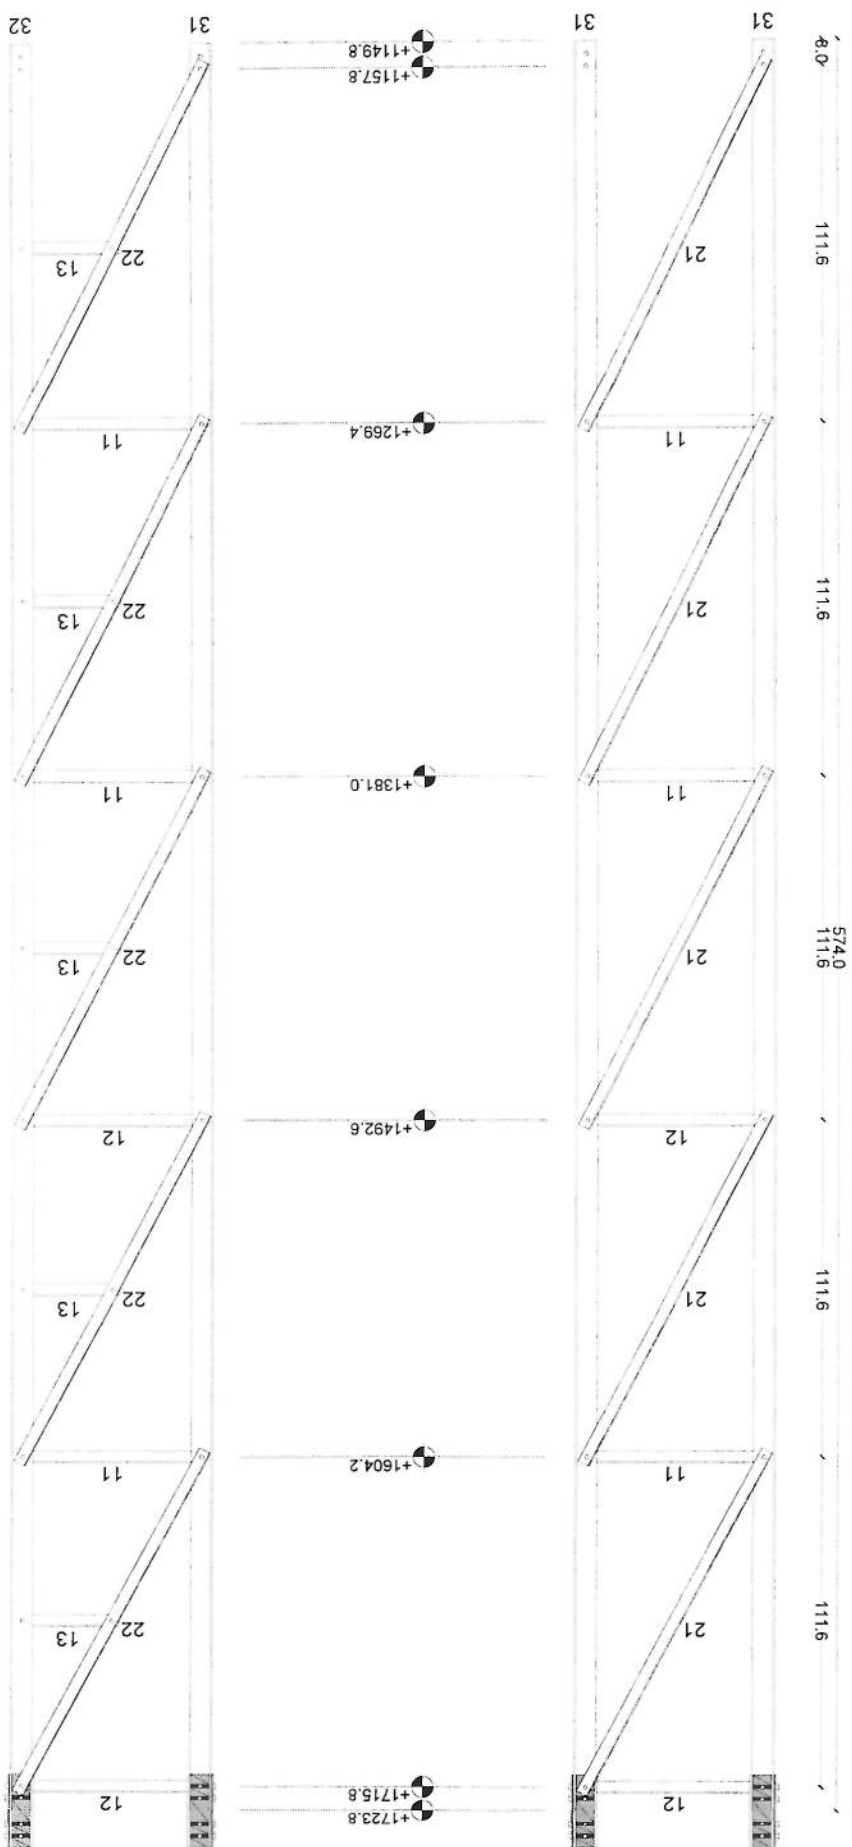

Section (3)







Handwritten signature/initials in blue ink.

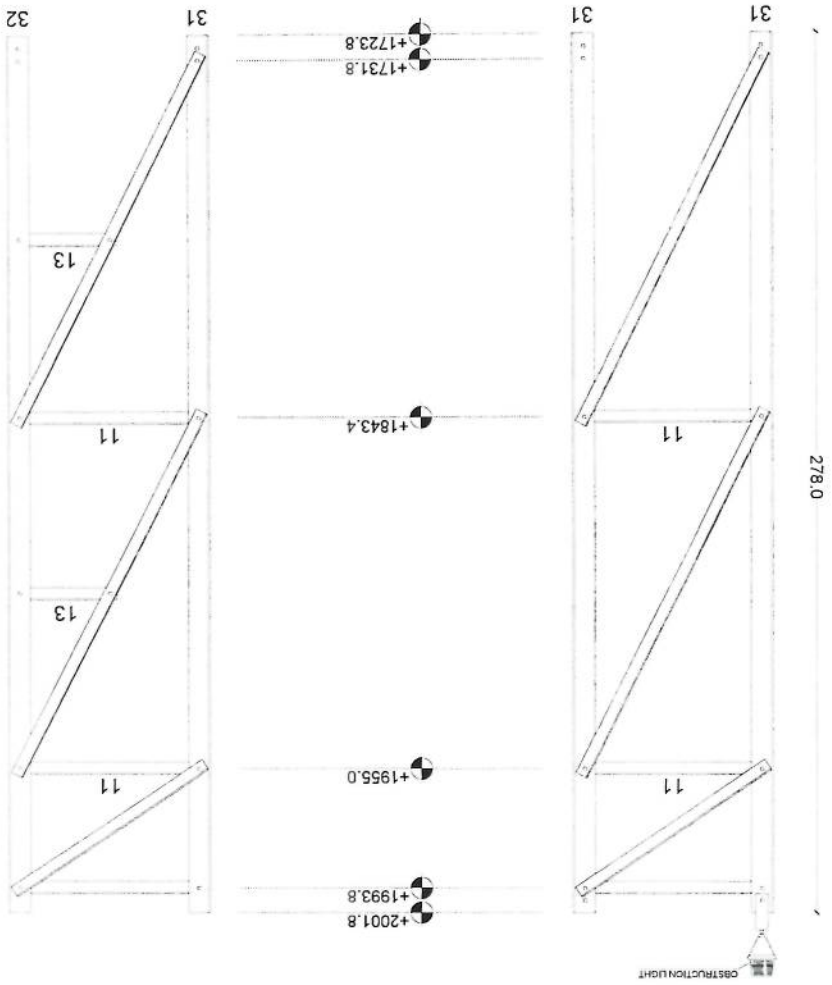

Section (4)






Handwritten signature/initials in blue ink.

Parts Detail

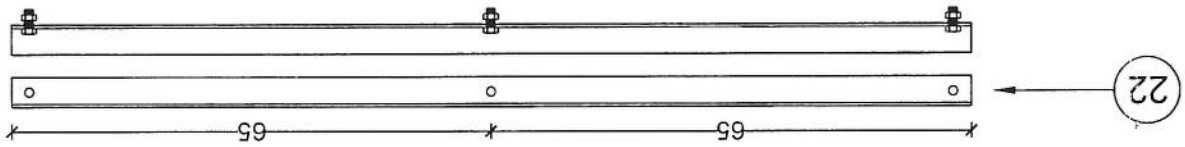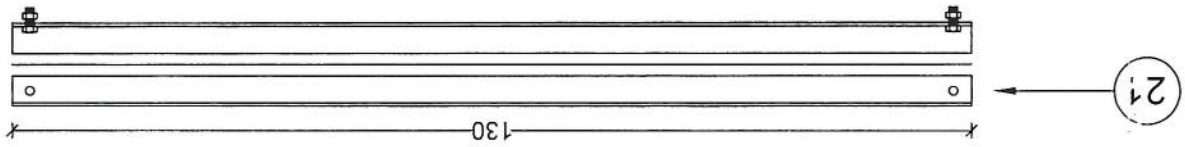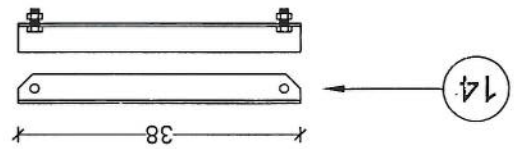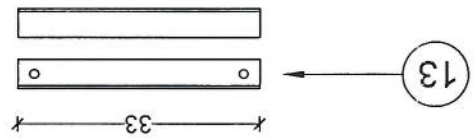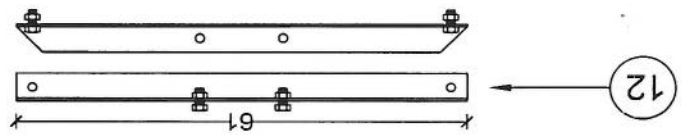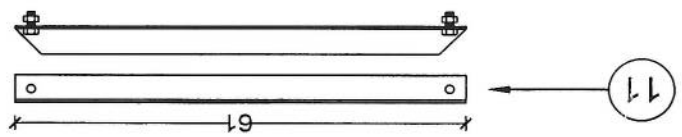

Handwritten signature or mark.

Section Detail

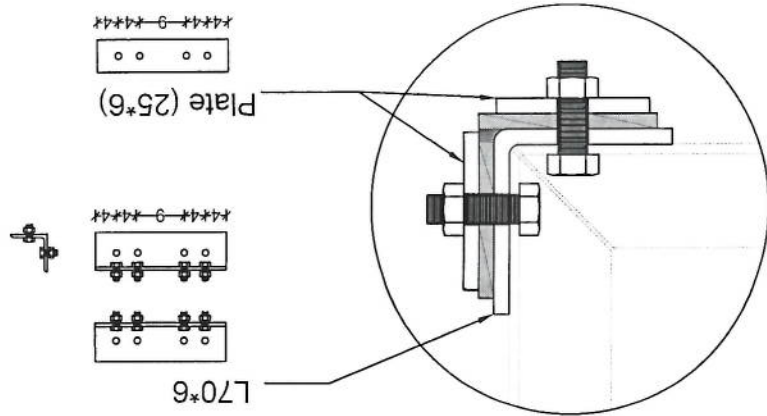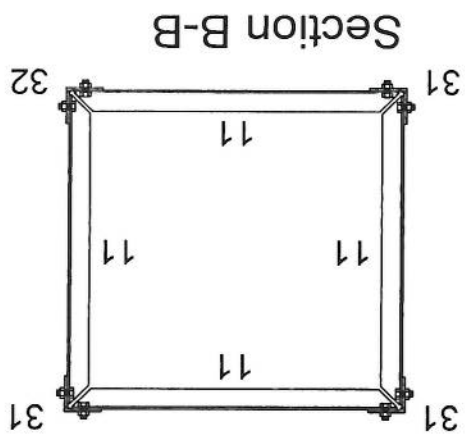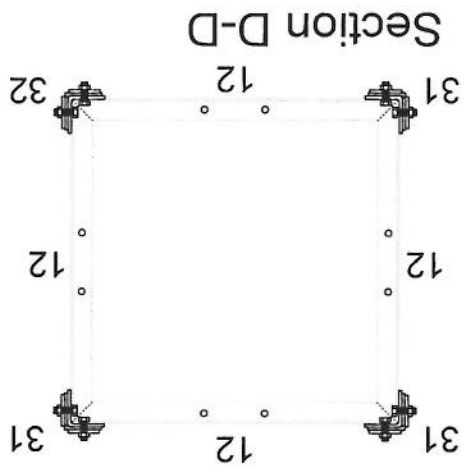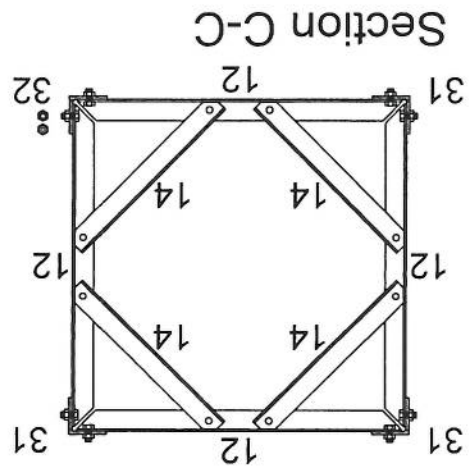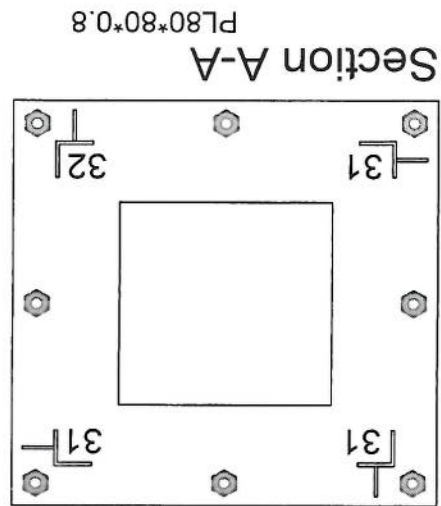

Handwritten signature

لست سایت های توسعهی ولایت کندहार مورد تأیید رهبری شرکت افغان تیلیکام

LAT	LONG	Province	District	Add	Site Service Type	Near End Site ID	Near End Site Distance	Near End Site Traffic 3G+4G (PS) GB Daily Base	Near End Site Traffic 2G+3G (CS) Erling Daily Base	Tower Type	Tower Height
34.5163747	65.7486883	Kandahar	14th	Do Rahi	New Capacity	KDR023	654m	484 GB	65 Erl	GMT	30m
34.585377	65.725131	Kandahar	15th	Sazali Tank Mushkeri	New Capacity	KDR090	820m	165 GB	52 Erl	RT	30m
34.6080562	65.7102567	Kandahar	2th	Qazi Ghulam Dana	New Capacity	KDR303	345m	300 GB	64 Erl	RT	30m

محمد هارون	سید محمد افضل افندی	محمد جان روفی	حکمت الله ستانکزی	لایت خان عطایی
واری کننده معاونیت عملیاتی	رئیس فنی	آمر ترانس میشن TX	آمر RF BSS	مدیر RF Optimization

پوهنیار علی احمد سامند
رئیس عمومی شرکت افغان تیلی کام

[Signature]